



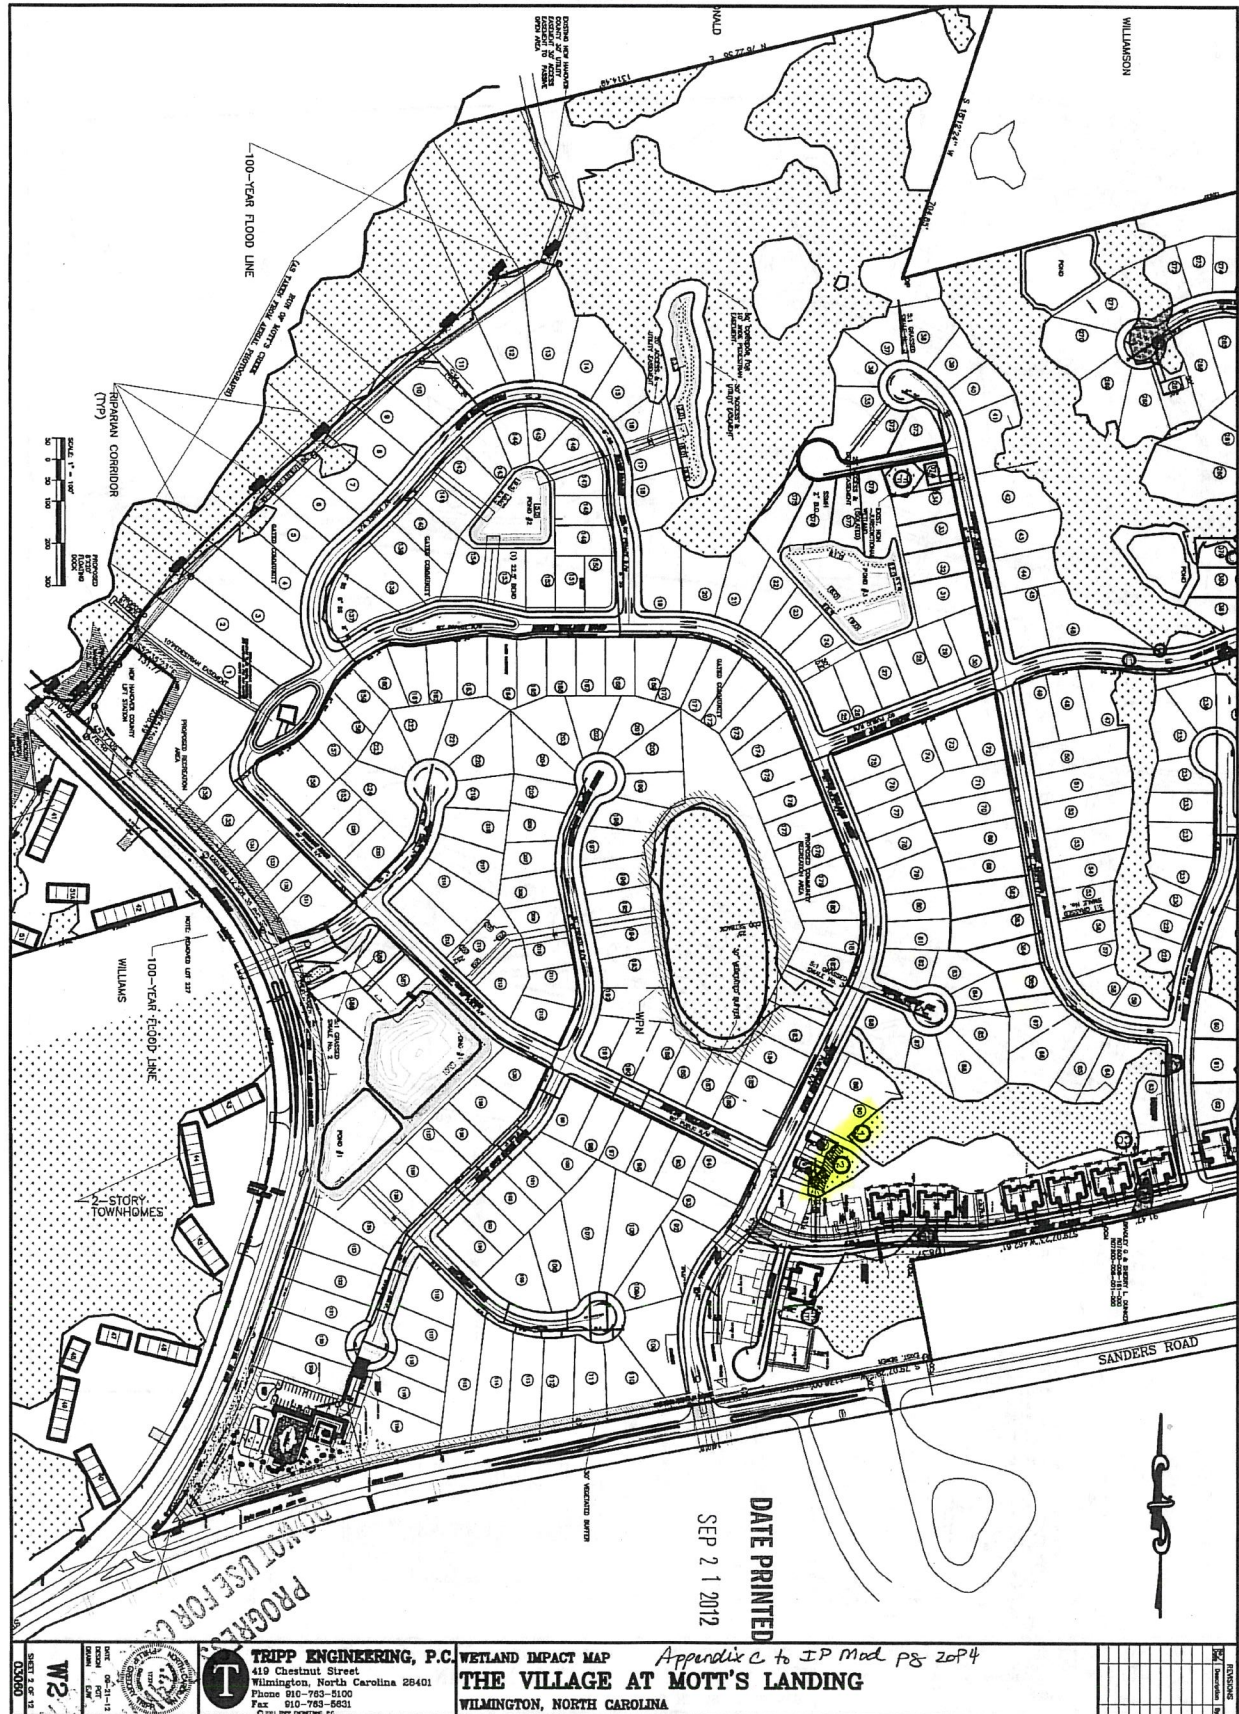

Not to Scale

Impact Areas 1 & 2:

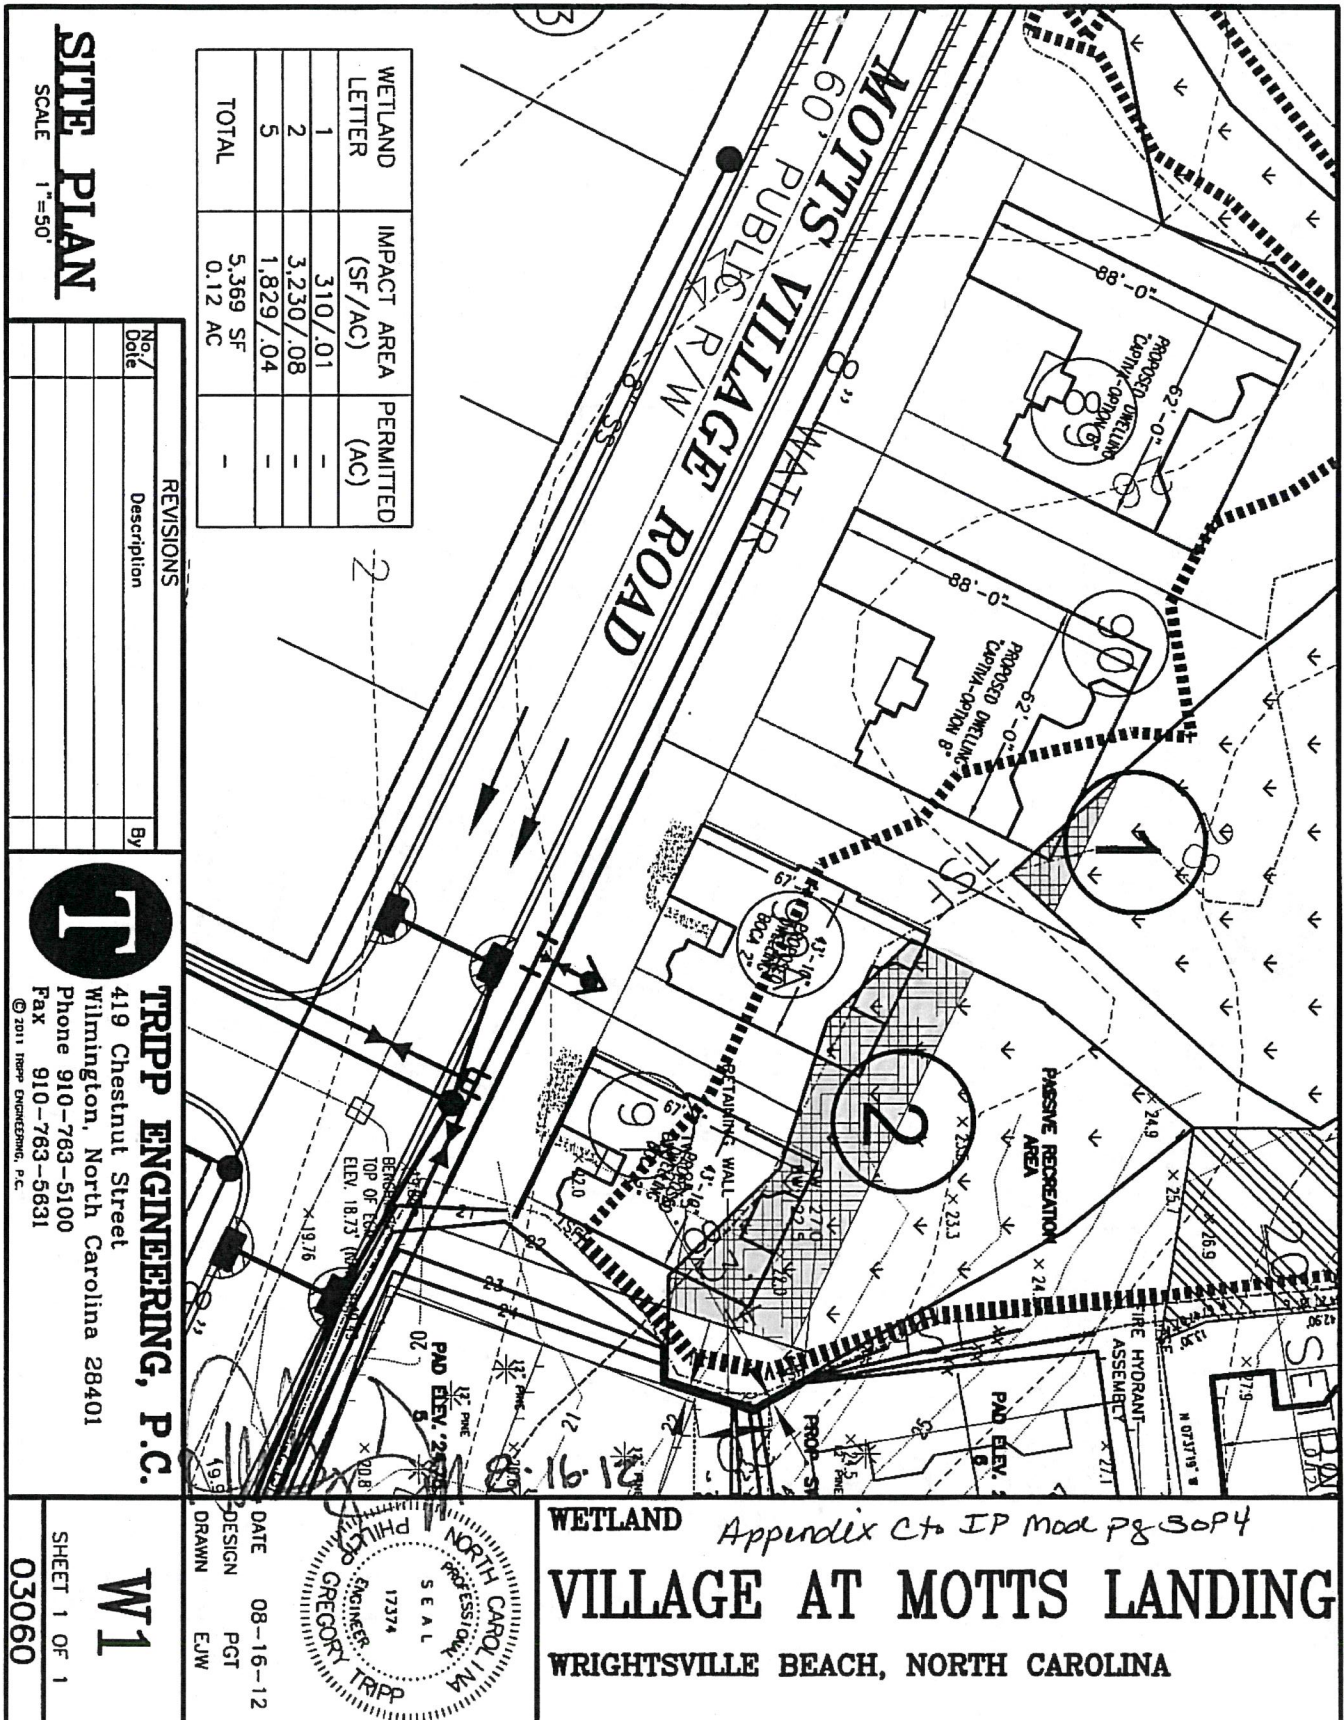

WETLAND LETTER	IMPACT AREA (SF/AC)	PERMITTED (AC)
1	310/.01	-
2	3,230/.08	-
5	1,829/.04	-
TOTAL	5,369 SF 0.12 AC	-

SITE PLAN

SCALE 1"=50'

REVISIONS

No./Date	Description	By



TRIPP ENGINEERING, P.C.

419 Chestnut Street

Wilmington, North Carolina 28401

Phone 910-763-5100

Fax 910-763-5631

© 2011 Tripp Engineering, P.C.



DATE 08-16-12

DESIGN PGT

DRAWN EJW

WETLAND Appendix C to IP mod pg 30P4

VILLAGE AT MOTTS LANDING

WRIGHTSVILLE BEACH, NORTH CAROLINA

W1

SHEET 1 OF 1

03060

Impact Area 5:

SITE PLAN

SCALE 1"=50'

WETLAND LETTER	IMPACT AREA (SF/AC)	PERMITTED (AC)
1	310/.01	-
2	3,230/.08	-
5	1,829/.04	-
TOTAL	5,369 SF 0.12 AC	-

REVISIONS

No.	Date	Description	By



TRIPP ENGINEERING, P.C.

419 Chestnut Street
Wilmington, North Carolina 28401



Phone 910-763-5100
Fax 910-763-5631

© 2011 TRIPP ENGINEERING, P.C.

W1

SHEET 1 OF 1

03060

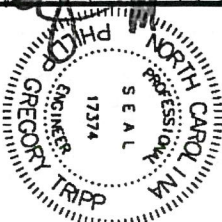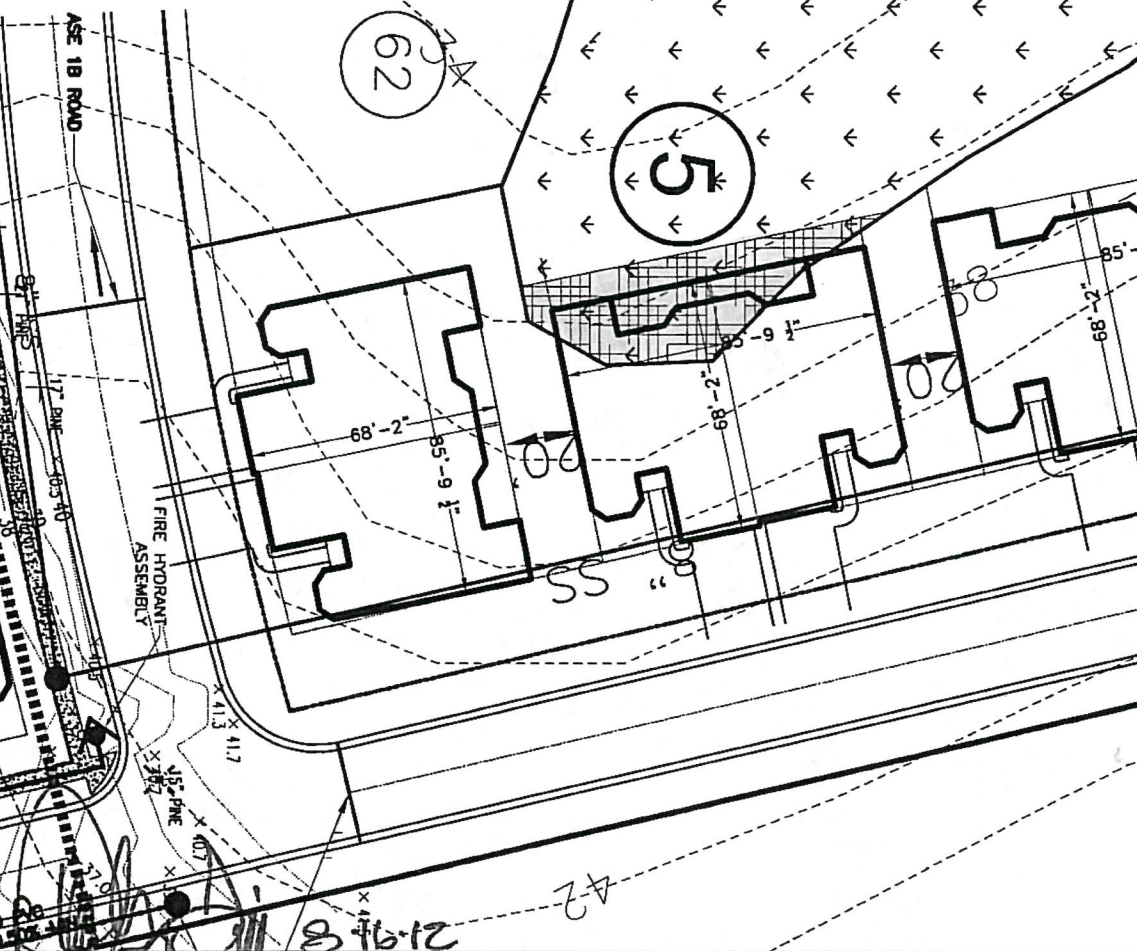



WETLAND

Appendix C to IP Mod Pg 4 of 4

VILLAGE AT MOTTS LANDING

WRIGHTSVILLE BEACH, NORTH CAROLINA

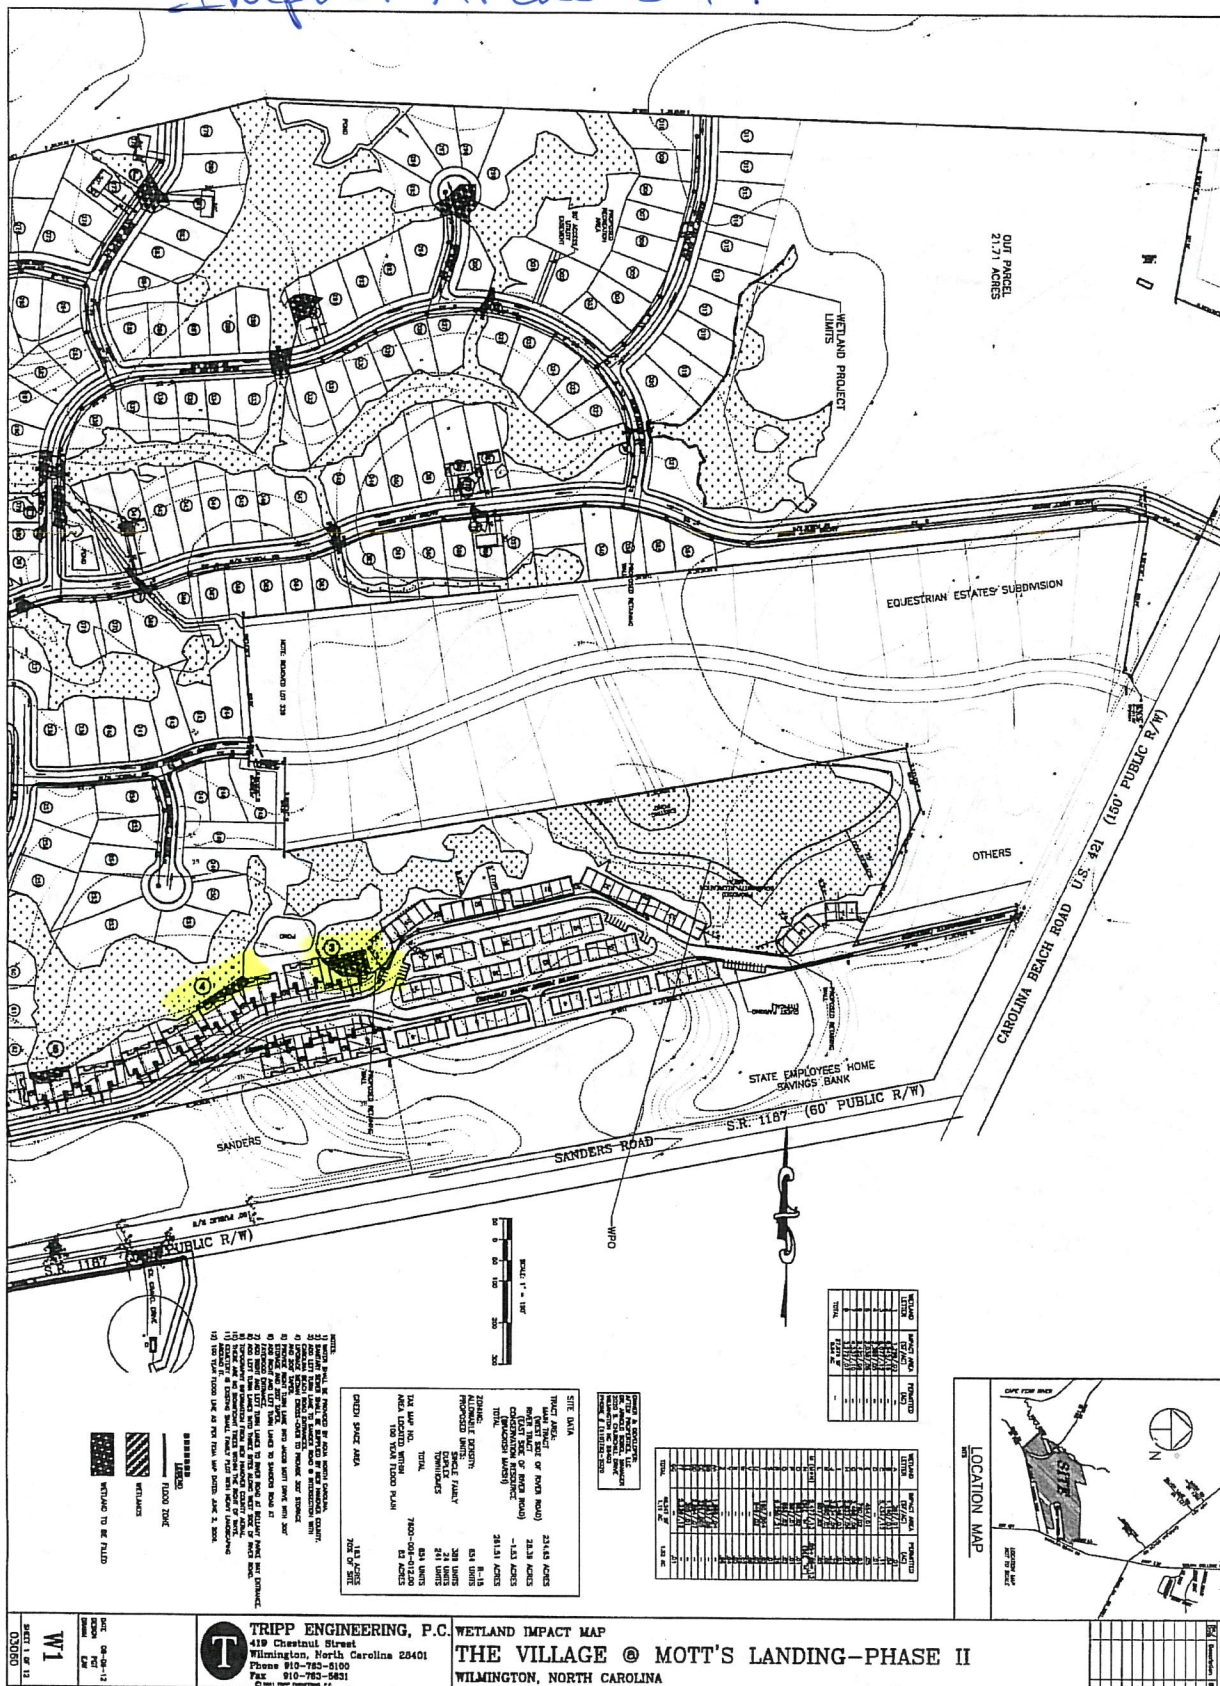

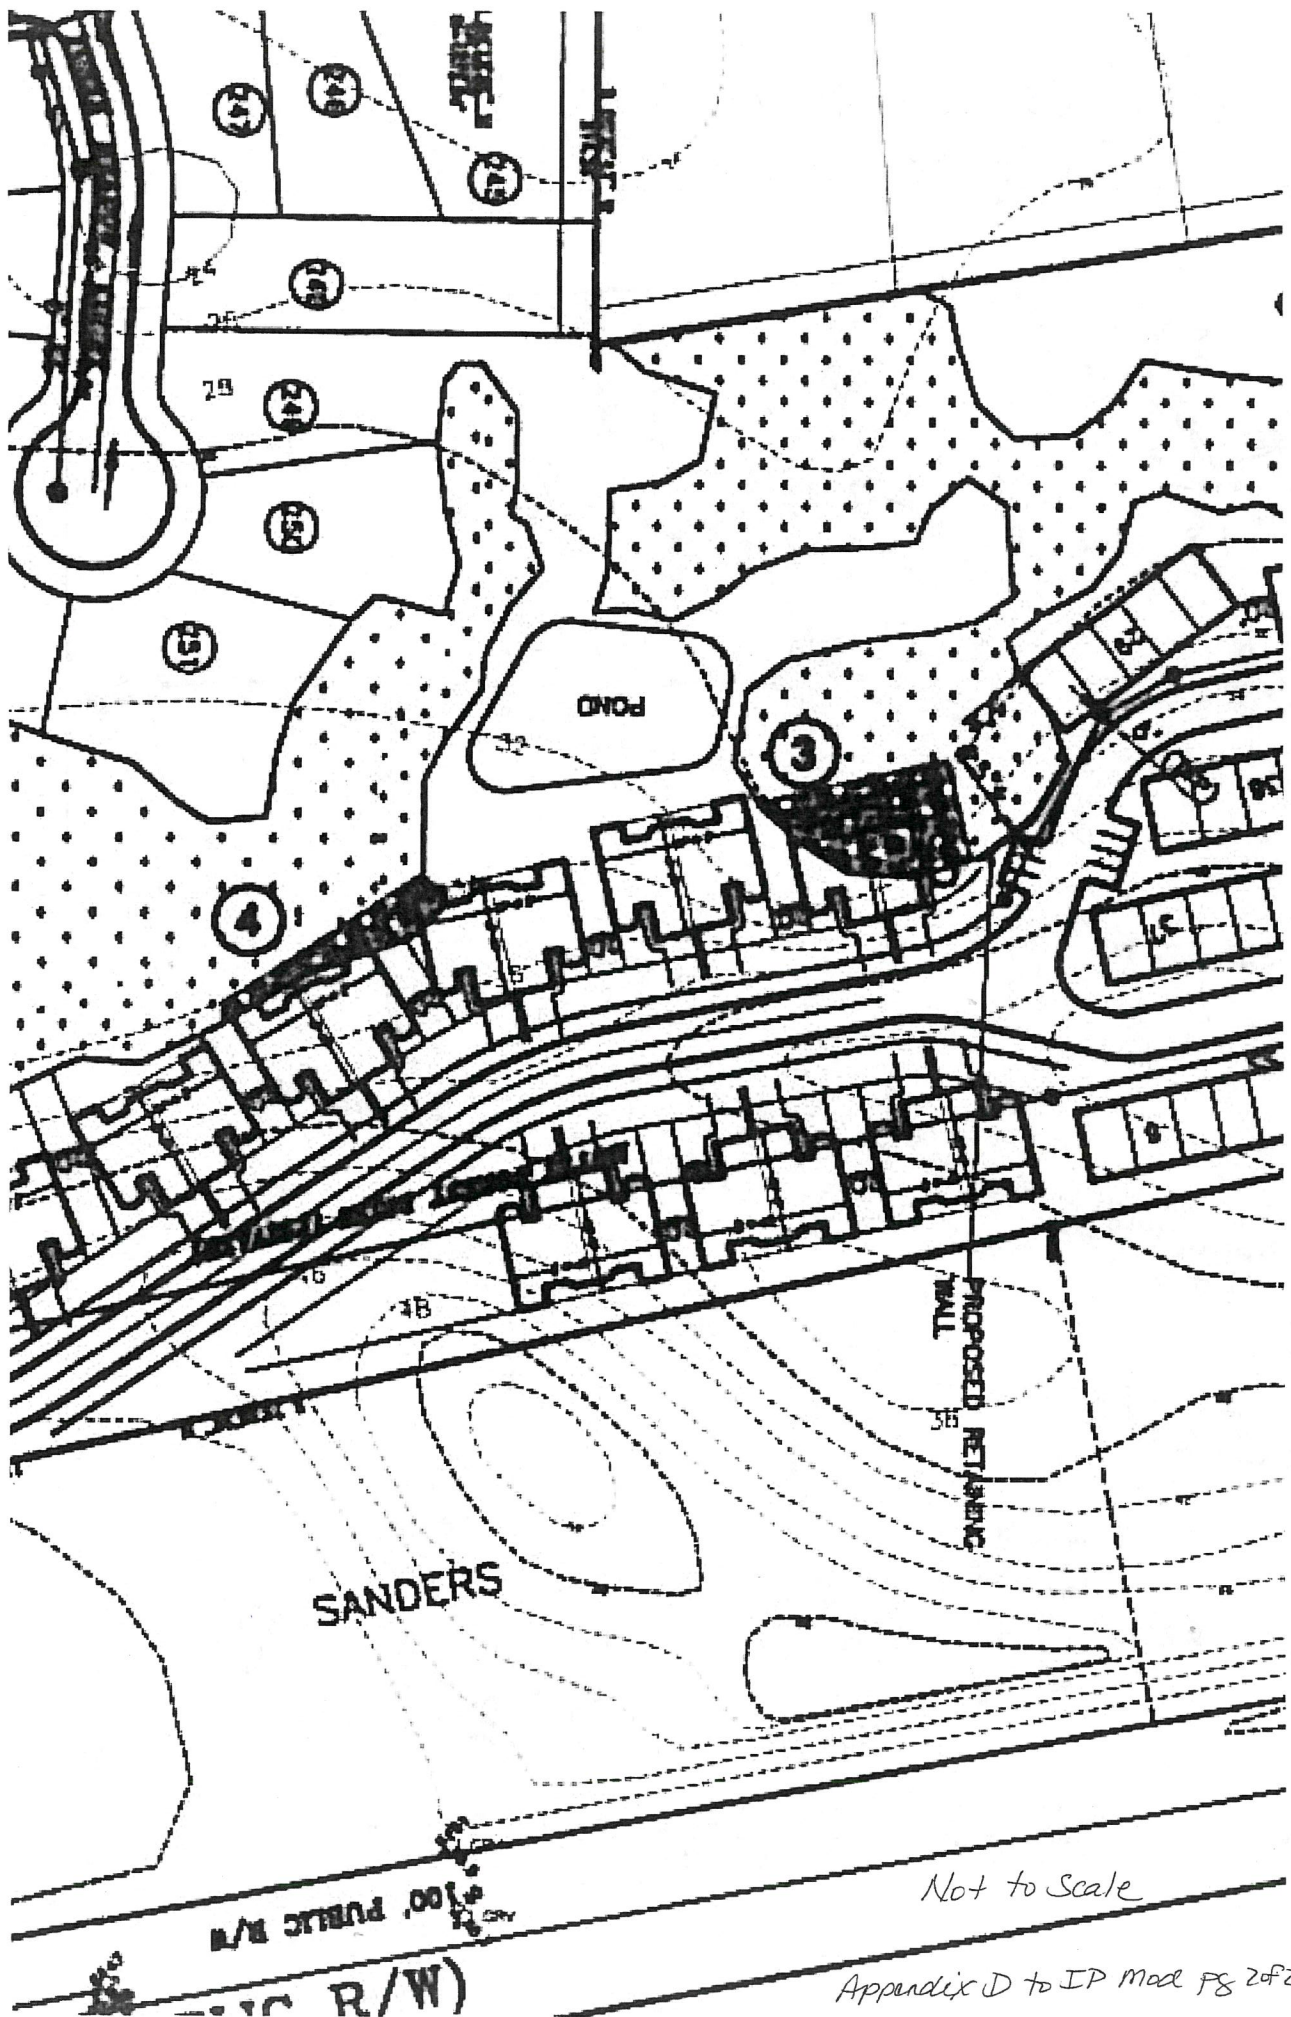

Not to Scale

Appendix D to IP mod PG 20F2

Impact Areas 6, 7 & 8:

