


3612 POWHATAN ROAD
CLAYTON, NORTH CAROLINA
USA

SITE MASTER PLAN PACKAGE

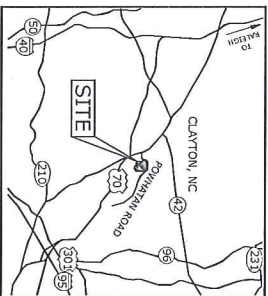

LOCATION MAP

NTS

DEVELOPER

Novo Nordisk
3612 POWHATAN ROAD
CLAYTON, NORTH CAROLINA
USA

PARCEL OWNER

Novo Nordisk
3612 POWHATAN ROAD
CLAYTON, NORTH CAROLINA
USA

SURVEYOR

McKIM & CREED
Raleigh, North Carolina 27606
Phone: (919)233-8691, Fax: (919)233-8031
NC FIRM No. 1222

ENGINEER

EFDEE Engineering Professional Corporation
100 Fluor Daniel Drive, Greenville, SC 29607
License No. C-0742

ARCHITECT

ENCEE Architectural Services, P.C.
100 Fluor Daniel Drive, Greenville, SC 29607
License No. C-0742

LANDSCAPE ARCHITECT

TBE




SCALE 1"=400'


DRAWING LIST	
DRAWING NUMBER	DRAWING DESCRIPTION
Civil Drawings	
Q-30-DW-15-1-1-SD-001	Civil - SITE MASTER PLAN - COVER SHEET
Q-30-DW-15-1-1-SD-002	Civil - SITE MASTER PLAN - CONSTRUCTION PLAN
Civil - 15-1-1-SD-003	Civil - SITE MASTER PLAN - CONSTRUCTION PLAN
C-30-DW-15-1-1-SD-004	Civil - TEMPORARY CONSTRUCTION FACILITIES PLAN
ARCHITECTURAL DRAWINGS	
Q-30-DW-15-2-1-SD-001	ARCHITECTURAL - COVER SHEET
Q-30-DW-15-2-1-SD-002	ARCHITECTURAL - ELEVATIONS
Q-30-DW-15-2-1-SD-003	ARCHITECTURAL - FLOOR PLANS
C-30-DW-15-2-1-SD-004	ARCHITECTURAL - OTHER VIEWS

DRAWING LIST

[illegible]

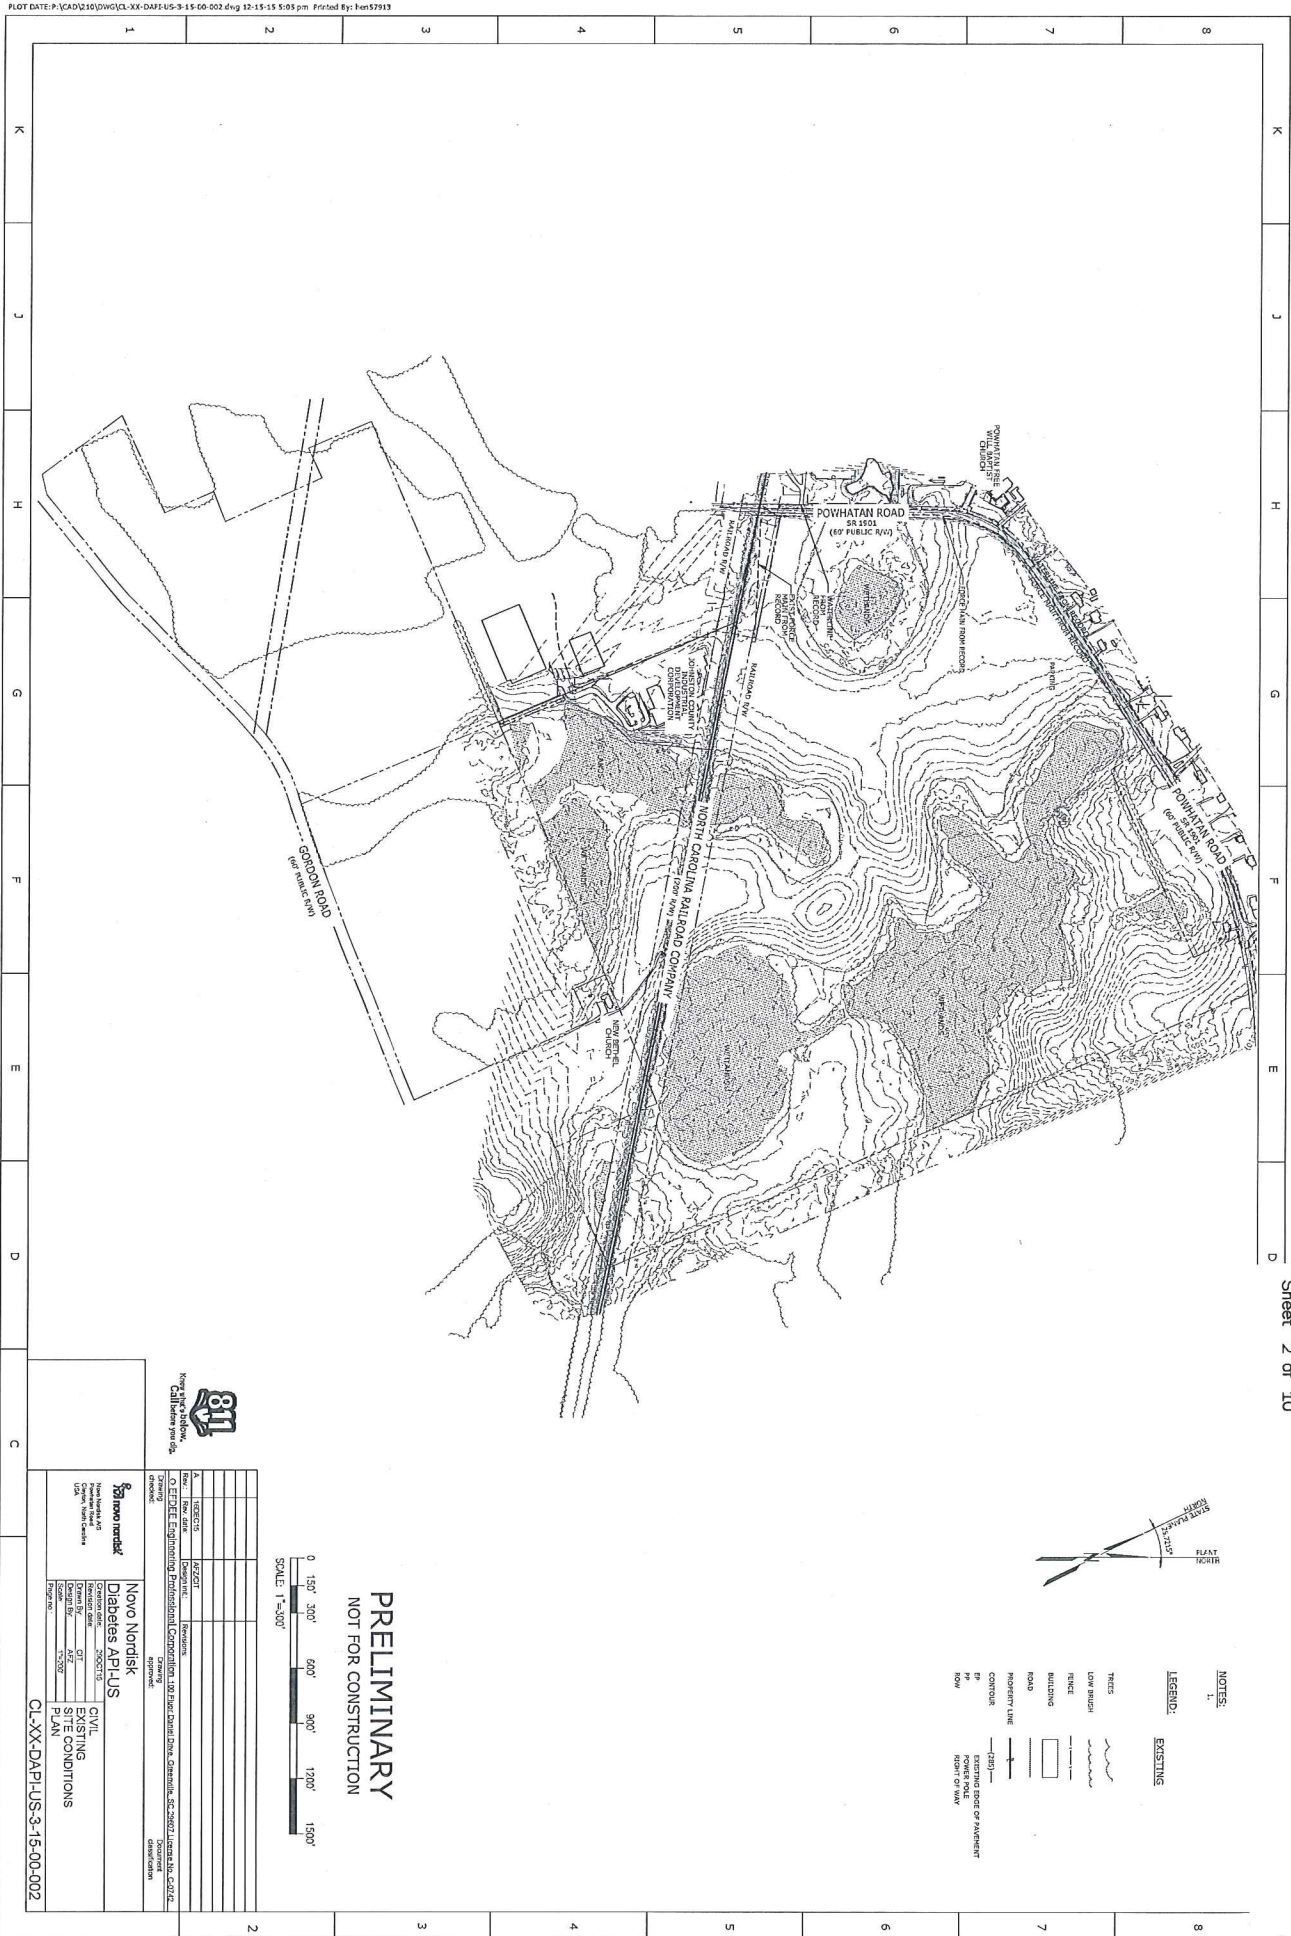

Sheet 3 of 10

 



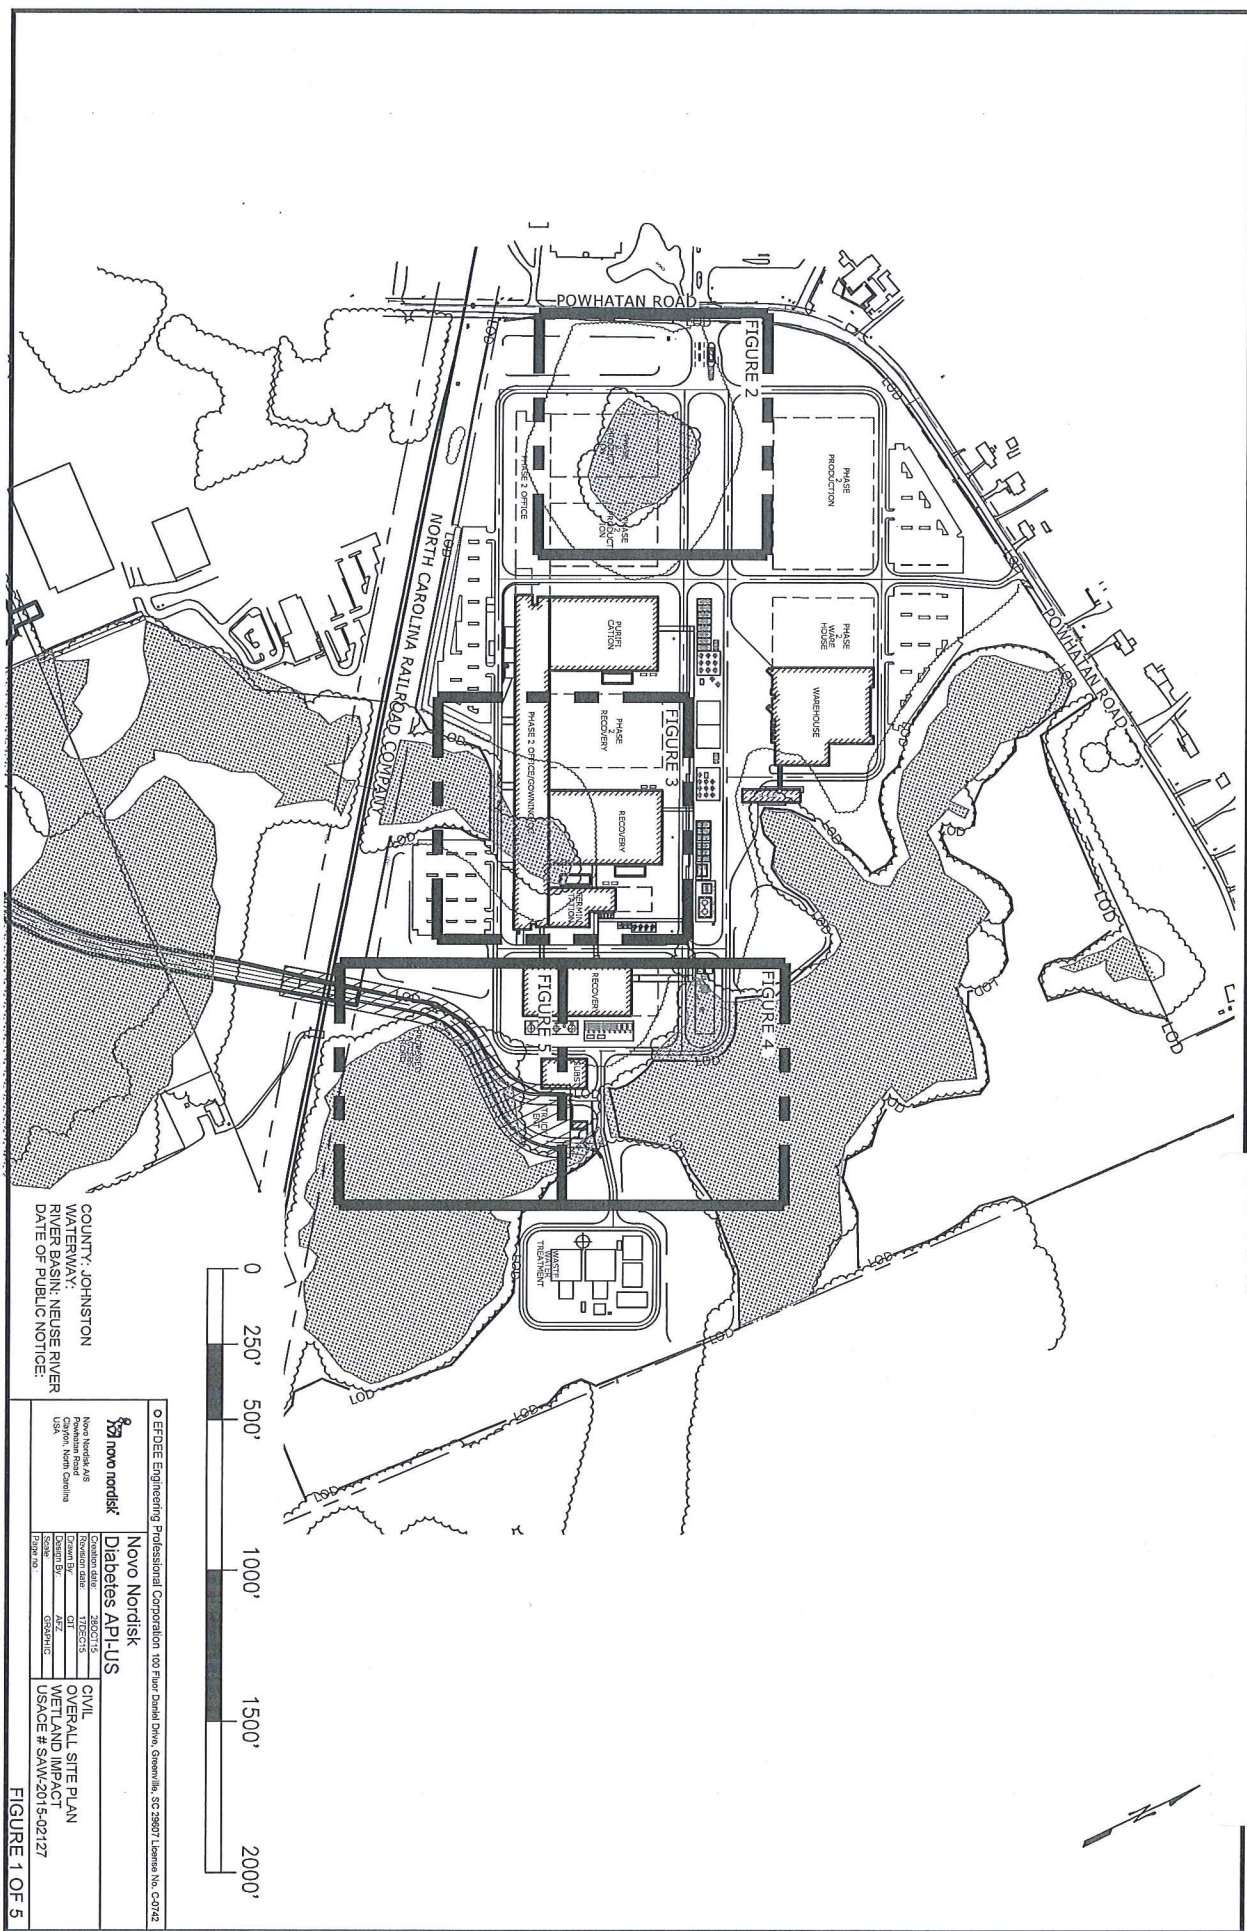


FIGURE 2

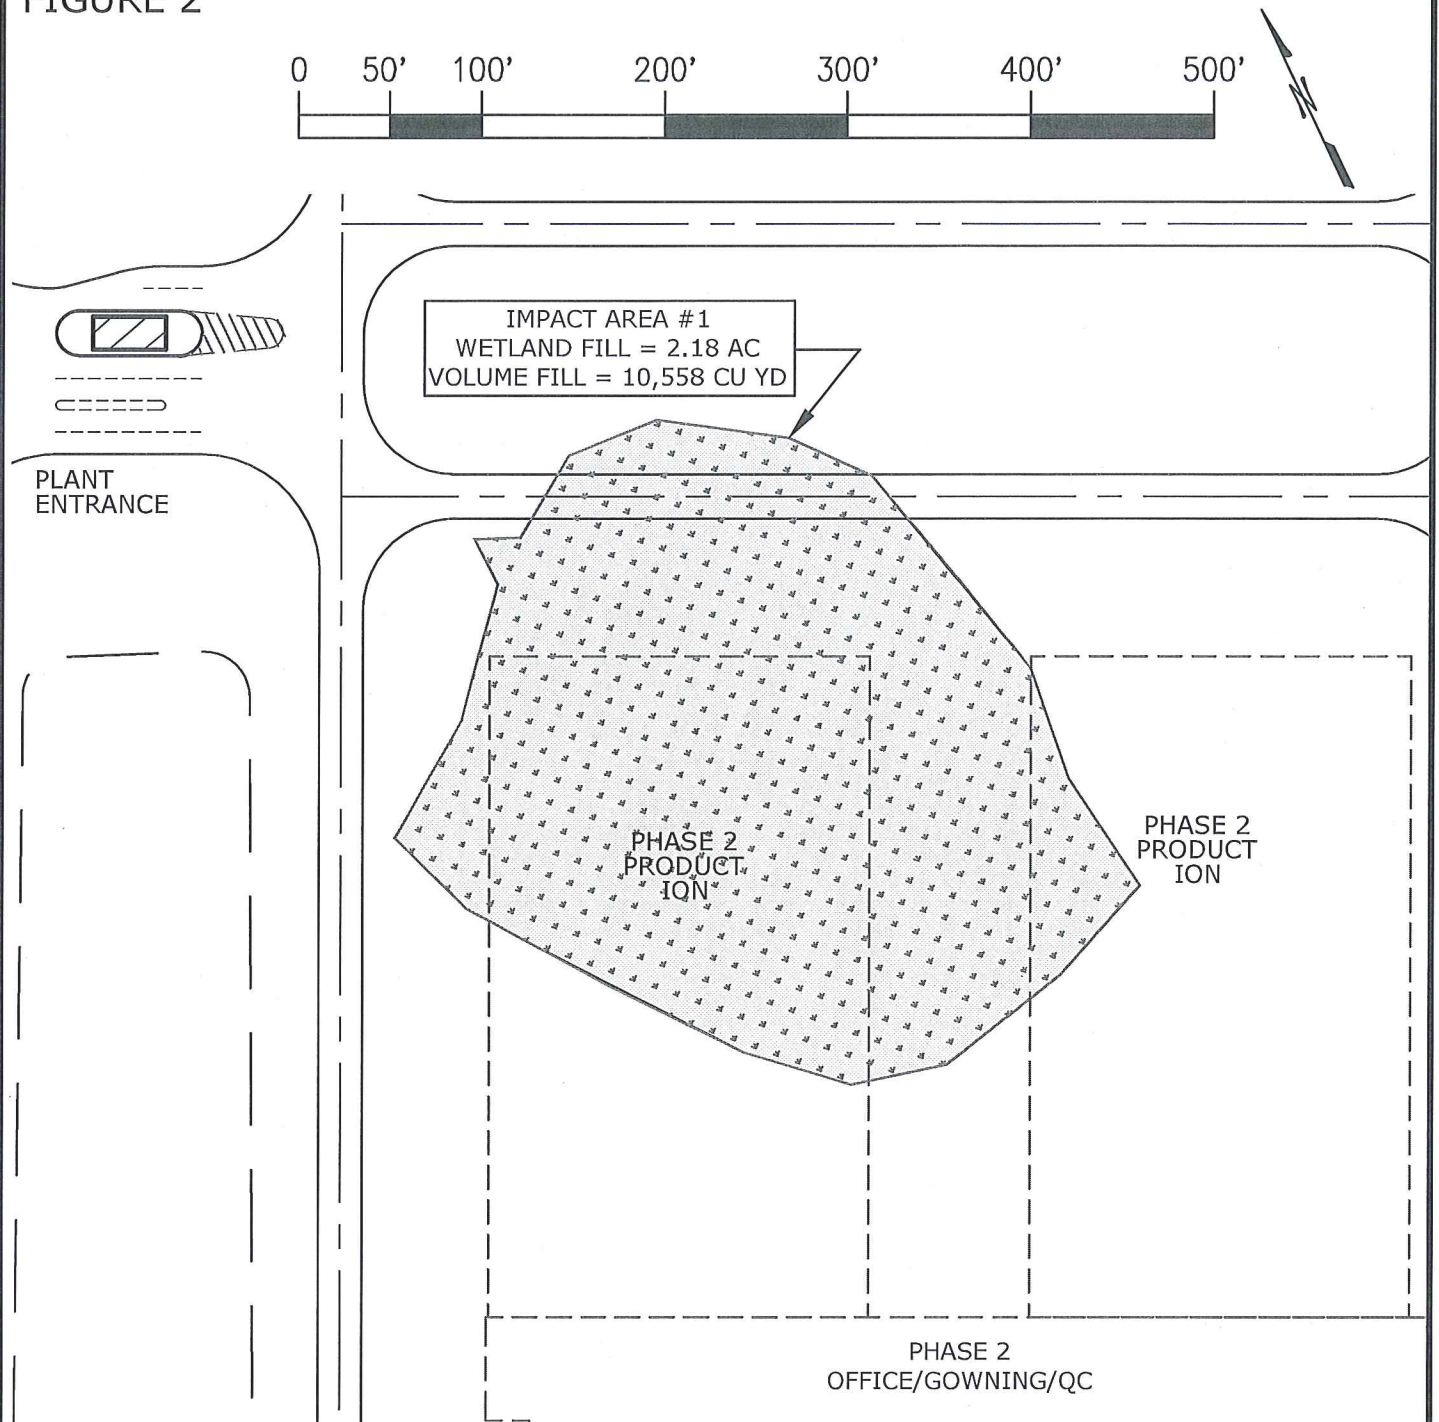

COUNTY: JOHNSTON
WATERWAY:
RIVER BASIN: NEUSE RIVER
DATE OF PUBLIC NOTICE:

○ EFDEE Engineering Professional Corporation 100 Fluor Daniel Drive, Greenville, SC 29607 License No. C-0742

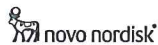


Novo Nordisk A/S
Powhatan Road
Clayton, North Carolina
USA

Novo Nordisk
Diabetes API-US

Creation date:	28OCT15
Revision date:	17DEC15
Drawn By:	CIT
Design By:	AFZ
Scale:	GRAPHIC
Page no.:	

CIVIL
IMPACT 1
DETAIL
USACE # SAW-2015-02127

FIGURE 3

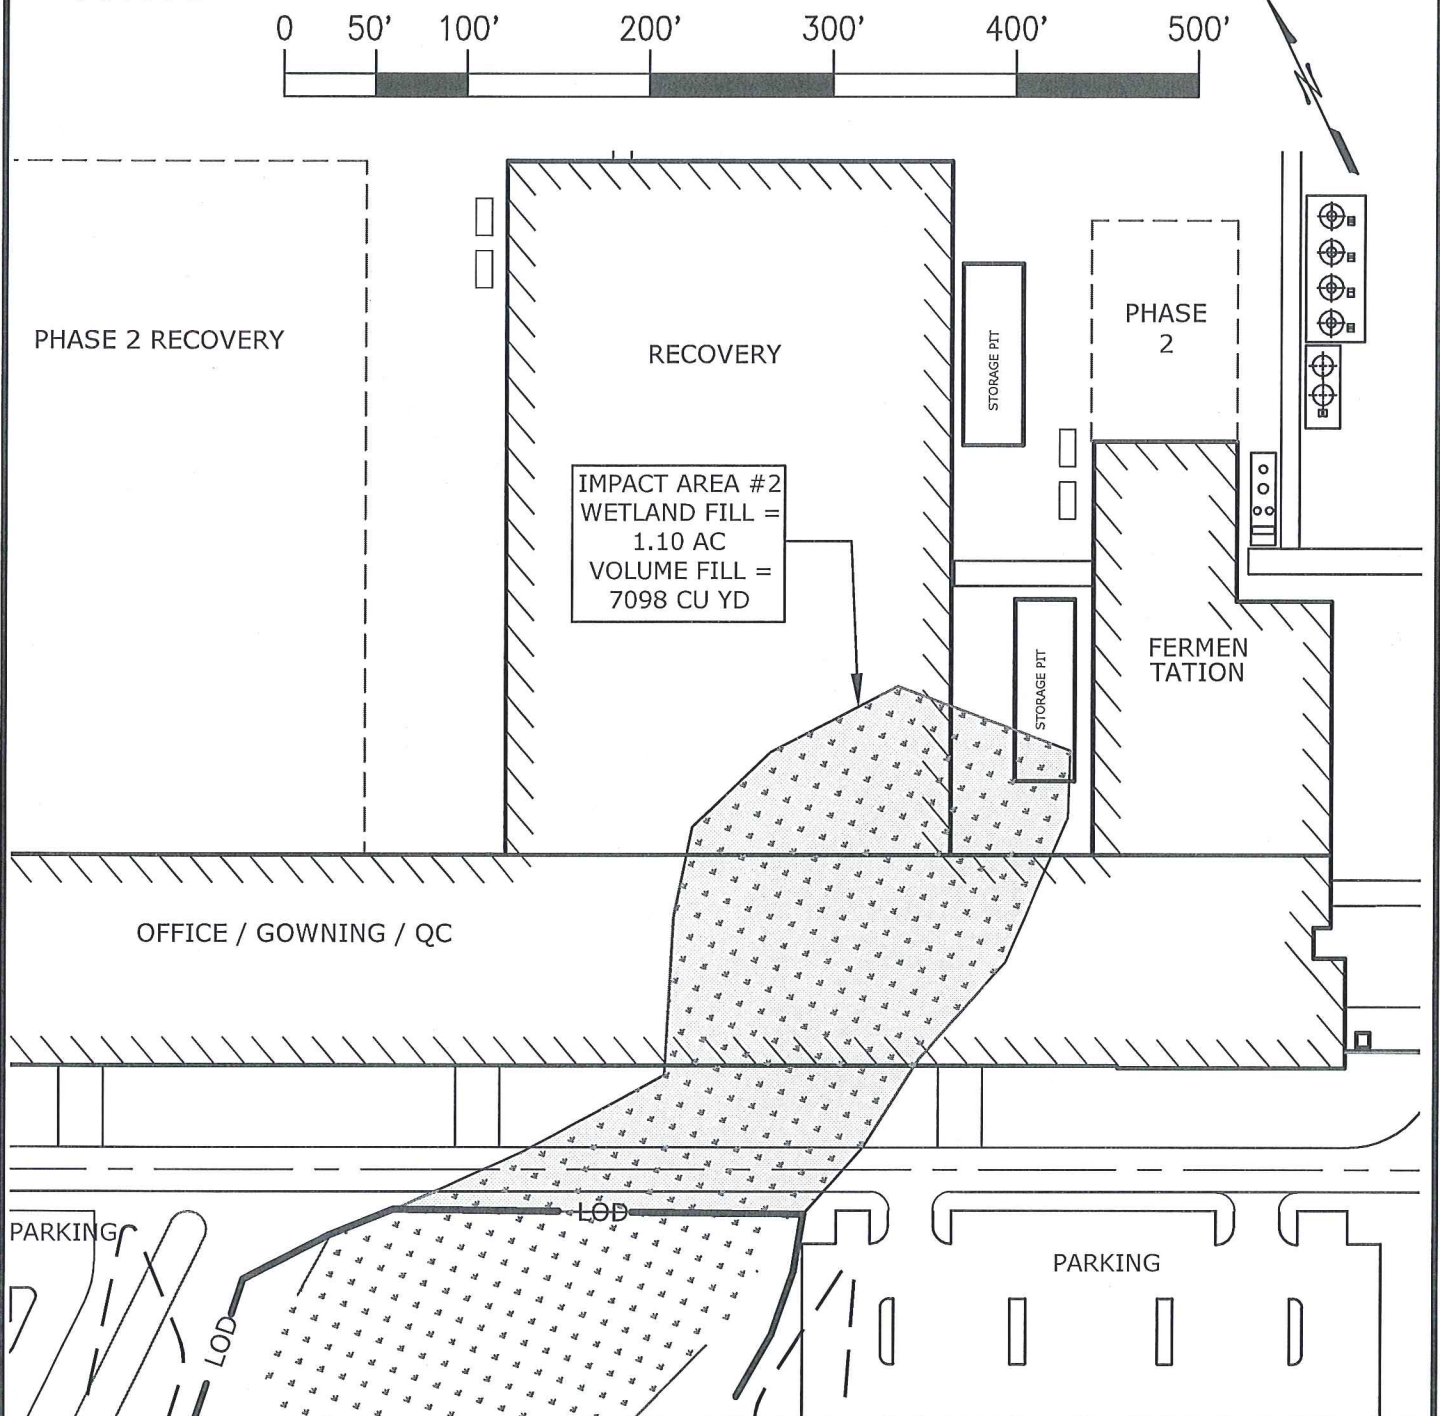

EFDEE Engineering Professional Corporation 100 Fluor Daniel Drive, Greenville, SC 29607 License No. C-0742



Novo Nordisk A/S
Powhatan Road
Clayton, North Carolina
USA


Novo Nordisk
Diabetes API-US

Creation date: 28OCT15
Revision date: 17DEC15
Drawn By: CIT
Design By: AFZ
Scale: GRAPHIC
Page no.:

CIVIL
IMPACT 2
DETAIL
USACE # SAW-2015-02127


COUNTY: JOHNSTON
WATERWAY:
RIVER BASIN: NEUSE RIVER
DATE OF PUBLIC NOTICE:

FIGURE 4

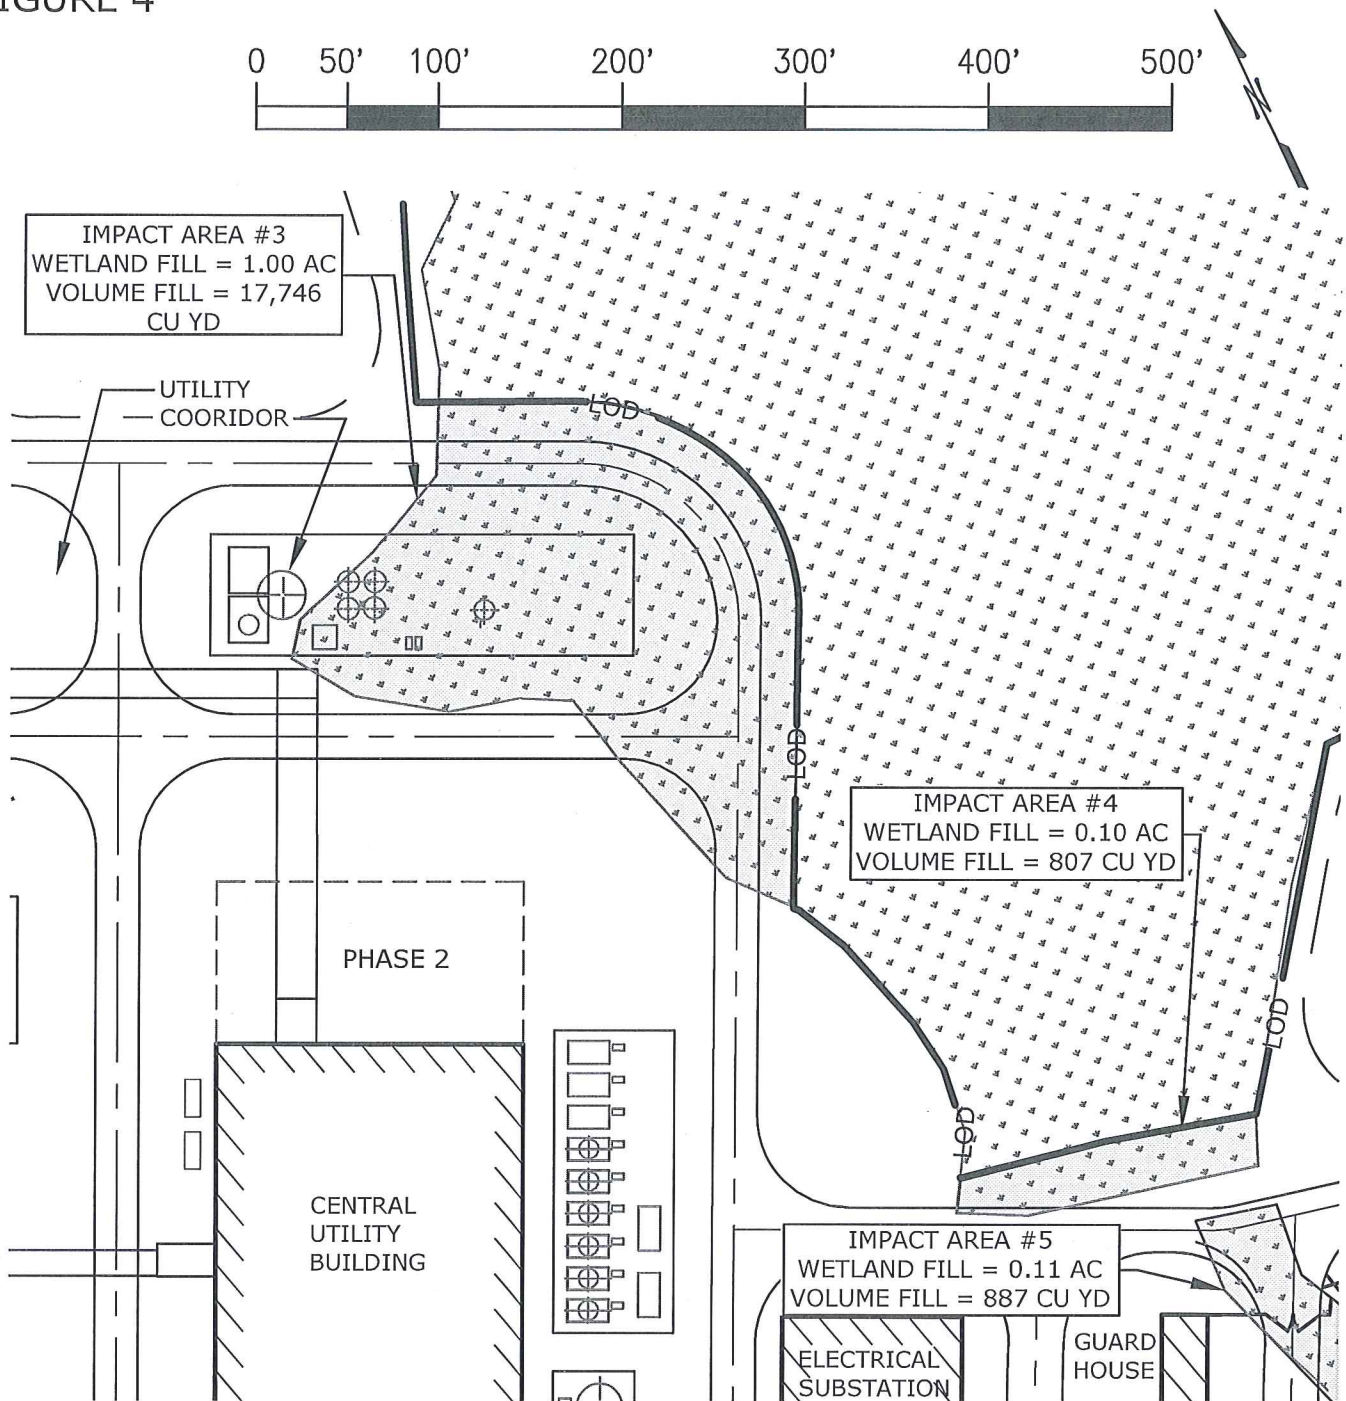

COUNTY: JOHNSTON
WATERWAY:
RIVER BASIN: NEUSE RIVER
DATE OF PUBLIC NOTICE:

EFDEE Engineering Professional Corporation 100 Fluor Daniel Drive, Greenville, SC 29607 License No. C-0742

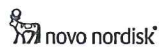


Novo Nordisk A/S
Povhatten Road
Clayton, North Carolina
USA

Novo Nordisk
Diabetes API-US

Creation date: 28OCT15
Revision date: 17DEC15
Drawn By: CIT
Design By: AFZ
Scale: GRAPHIC
Page no.:


CIVIL
IMPACT 3,4 & 5
DETAIL
USACE # SAW-2015-02127

FIGURE 5

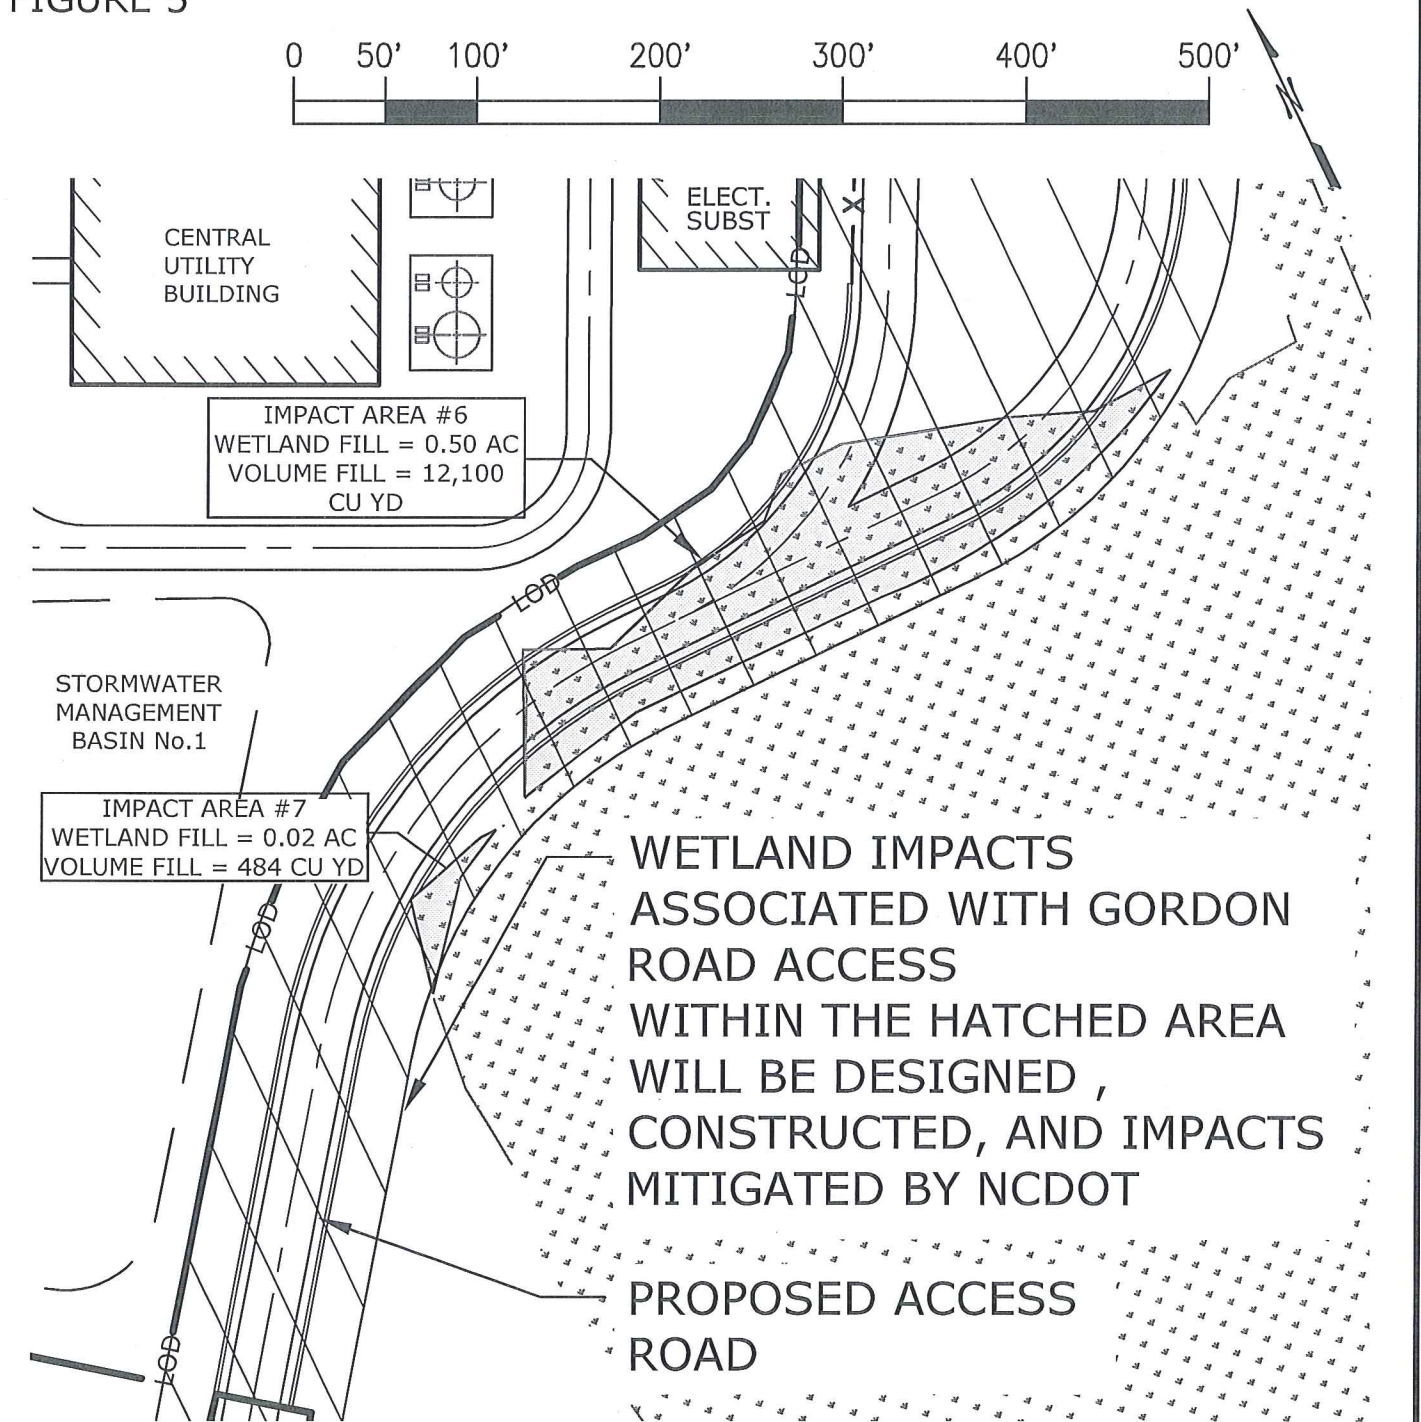

COUNTY: JOHNSTON
WATERWAY:
RIVER BASIN: NEUSE RIVER
DATE OF PUBLIC NOTICE:

EFDEE Engineering Professional Corporation 100 Fluor Daniel Drive, Greenville, SC 29607 License No. C-0742

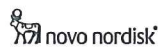

Novo Nordisk A/S
Powhatan Road
Clayton, North Carolina
USA


Novo Nordisk
Diabetes API-US

Creation date: 28OCT15
Revision date: 17DEC15
Drawn By: CIT
Design By: AFZ
Scale: GRAPHIC
Page no.:

CIVIL
IMPACT 6 & 7
DETAIL
USACE # SAW-2015-02127

Gordon Road Access Alternatives Impact Table

Alternatives	Wetland (ac)	Stream (LF)	Buffer (sq ft)	
			Zone 1	Zone 2
Preferred (Alt 3B)	3.0358	187.9	11569.5	7756
Alt 3	3.7705	191.3	12788.5	10342.8
Alt 3A	3.2019	39.5	3449.4	3384.99
Alt 4	4.1024	0	0	0
Alt 5 MOD-A	3.2469	0	0	0

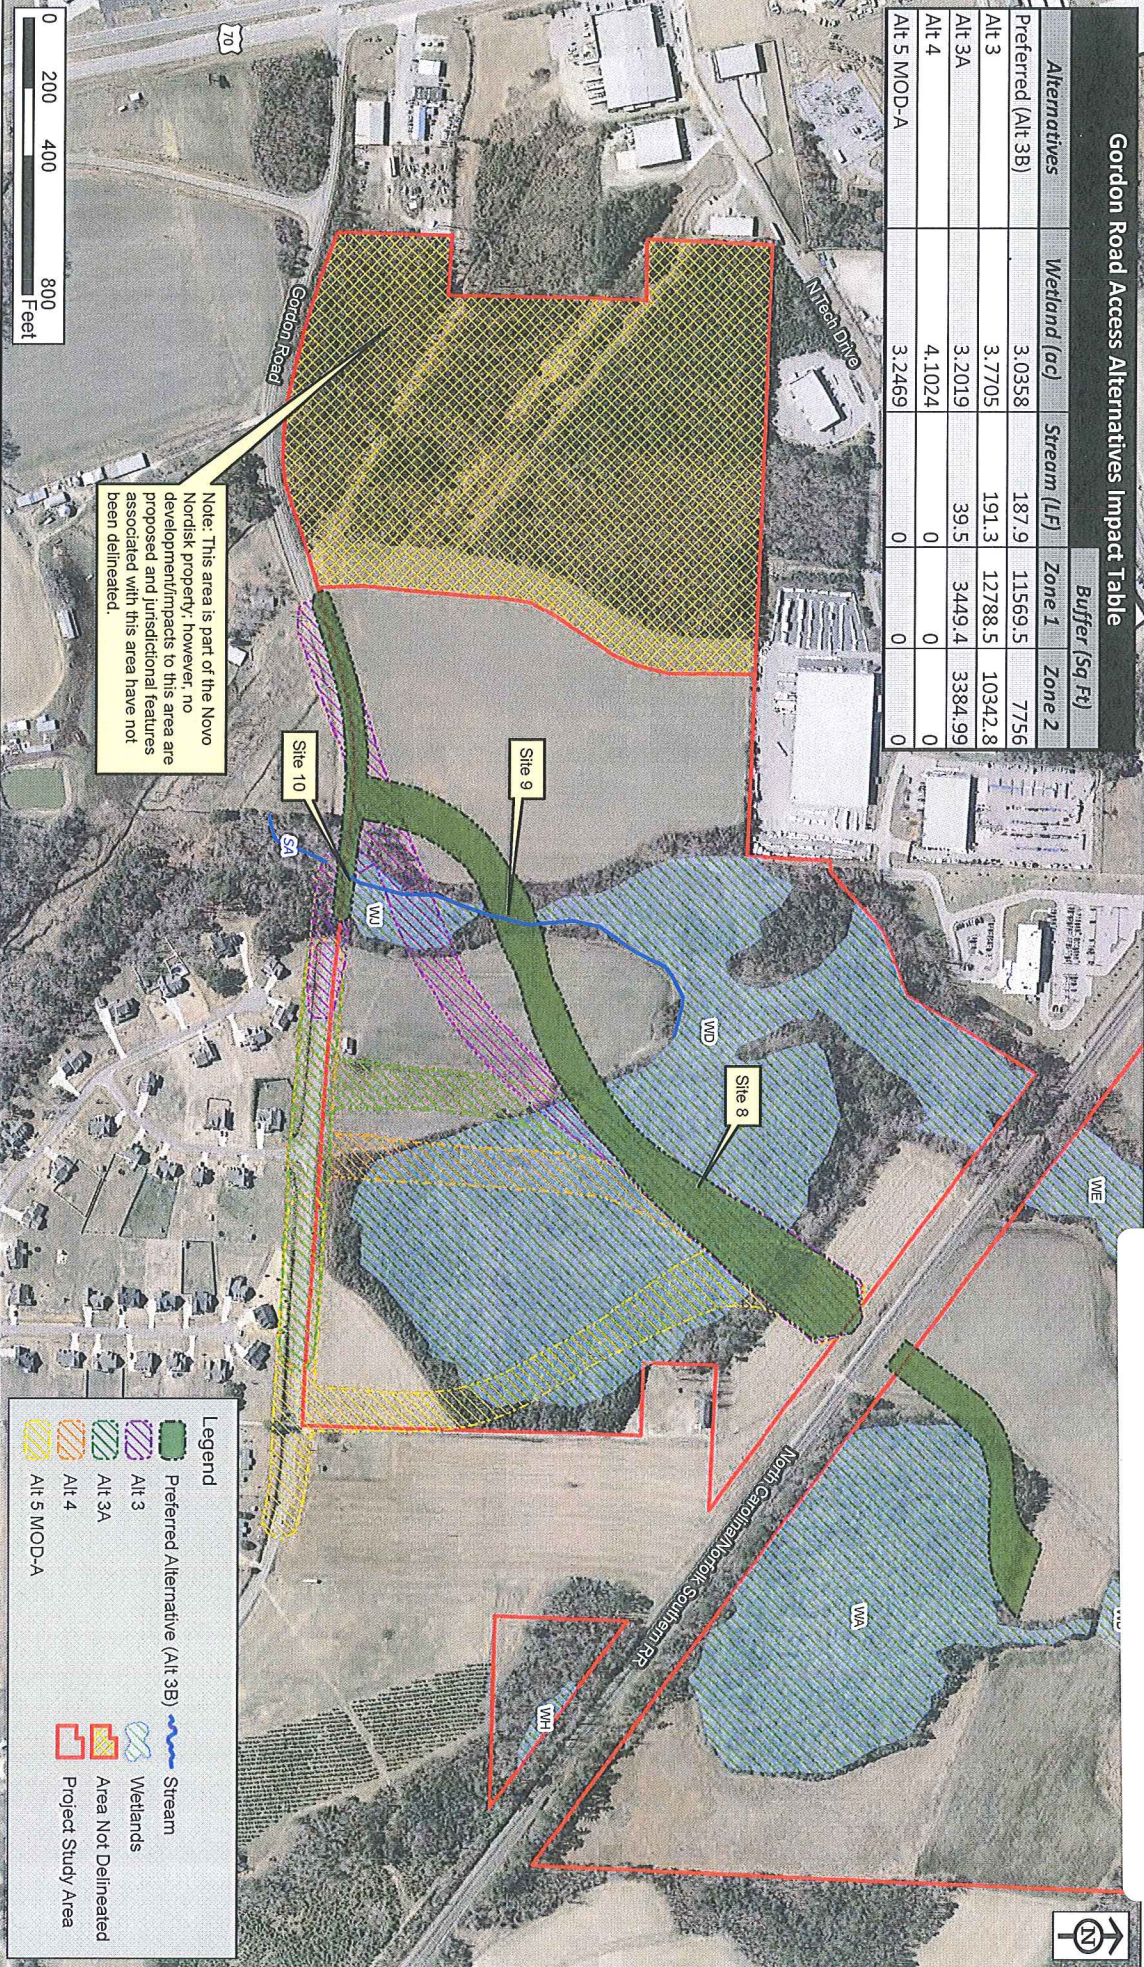

Note: This area is part of the Novo Nordisk property; however, no development/impacts to this area are proposed and jurisdictional features associated with this area have not been delineated.

Kimley»Horn

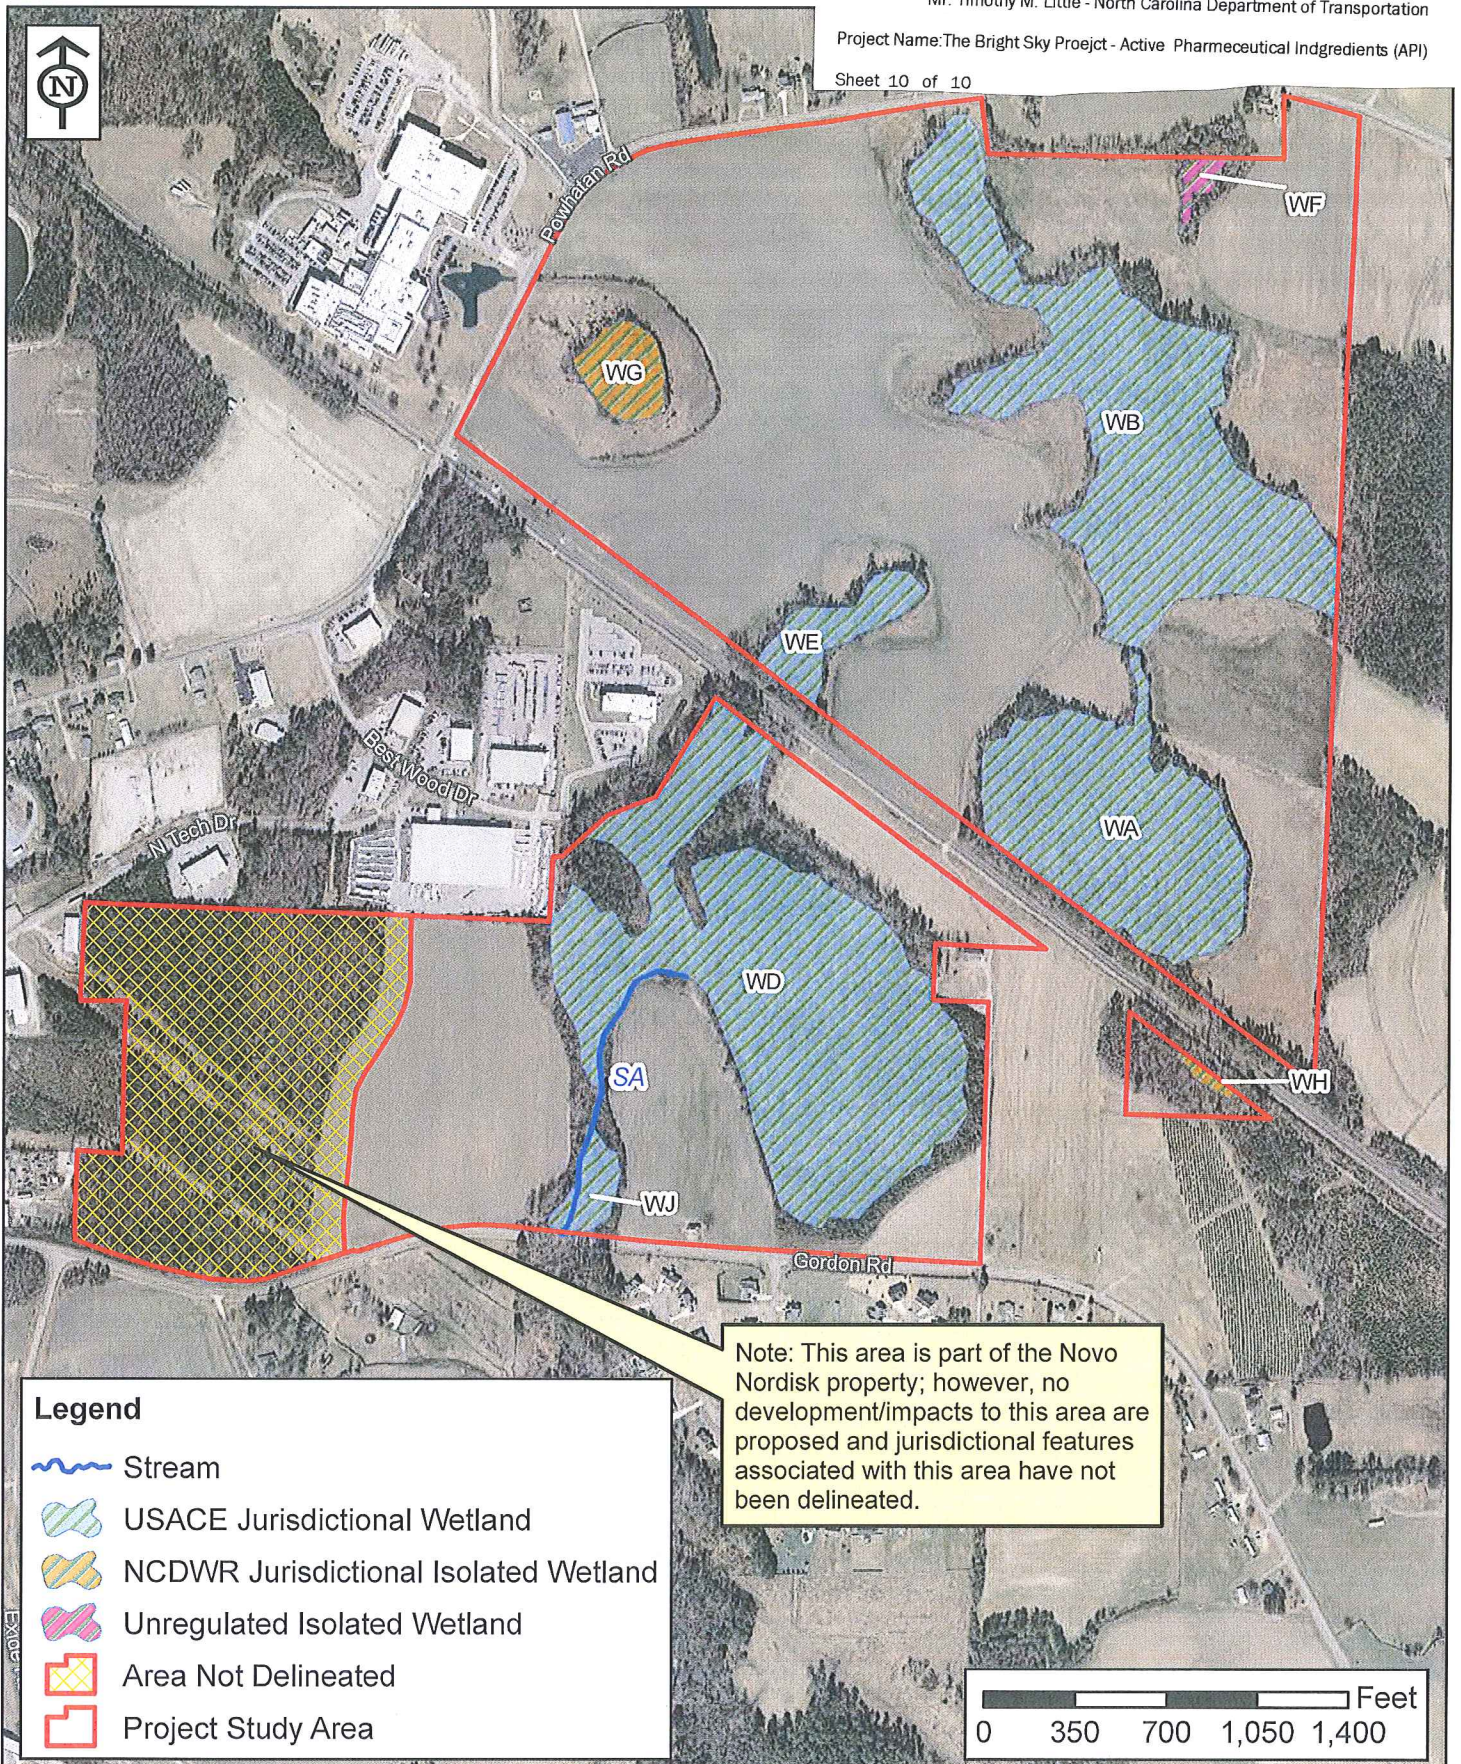


Figure 5: Jurisdictional Features Map
 Bright Sky Project
 Clayton, Johnston County
 December 2015