


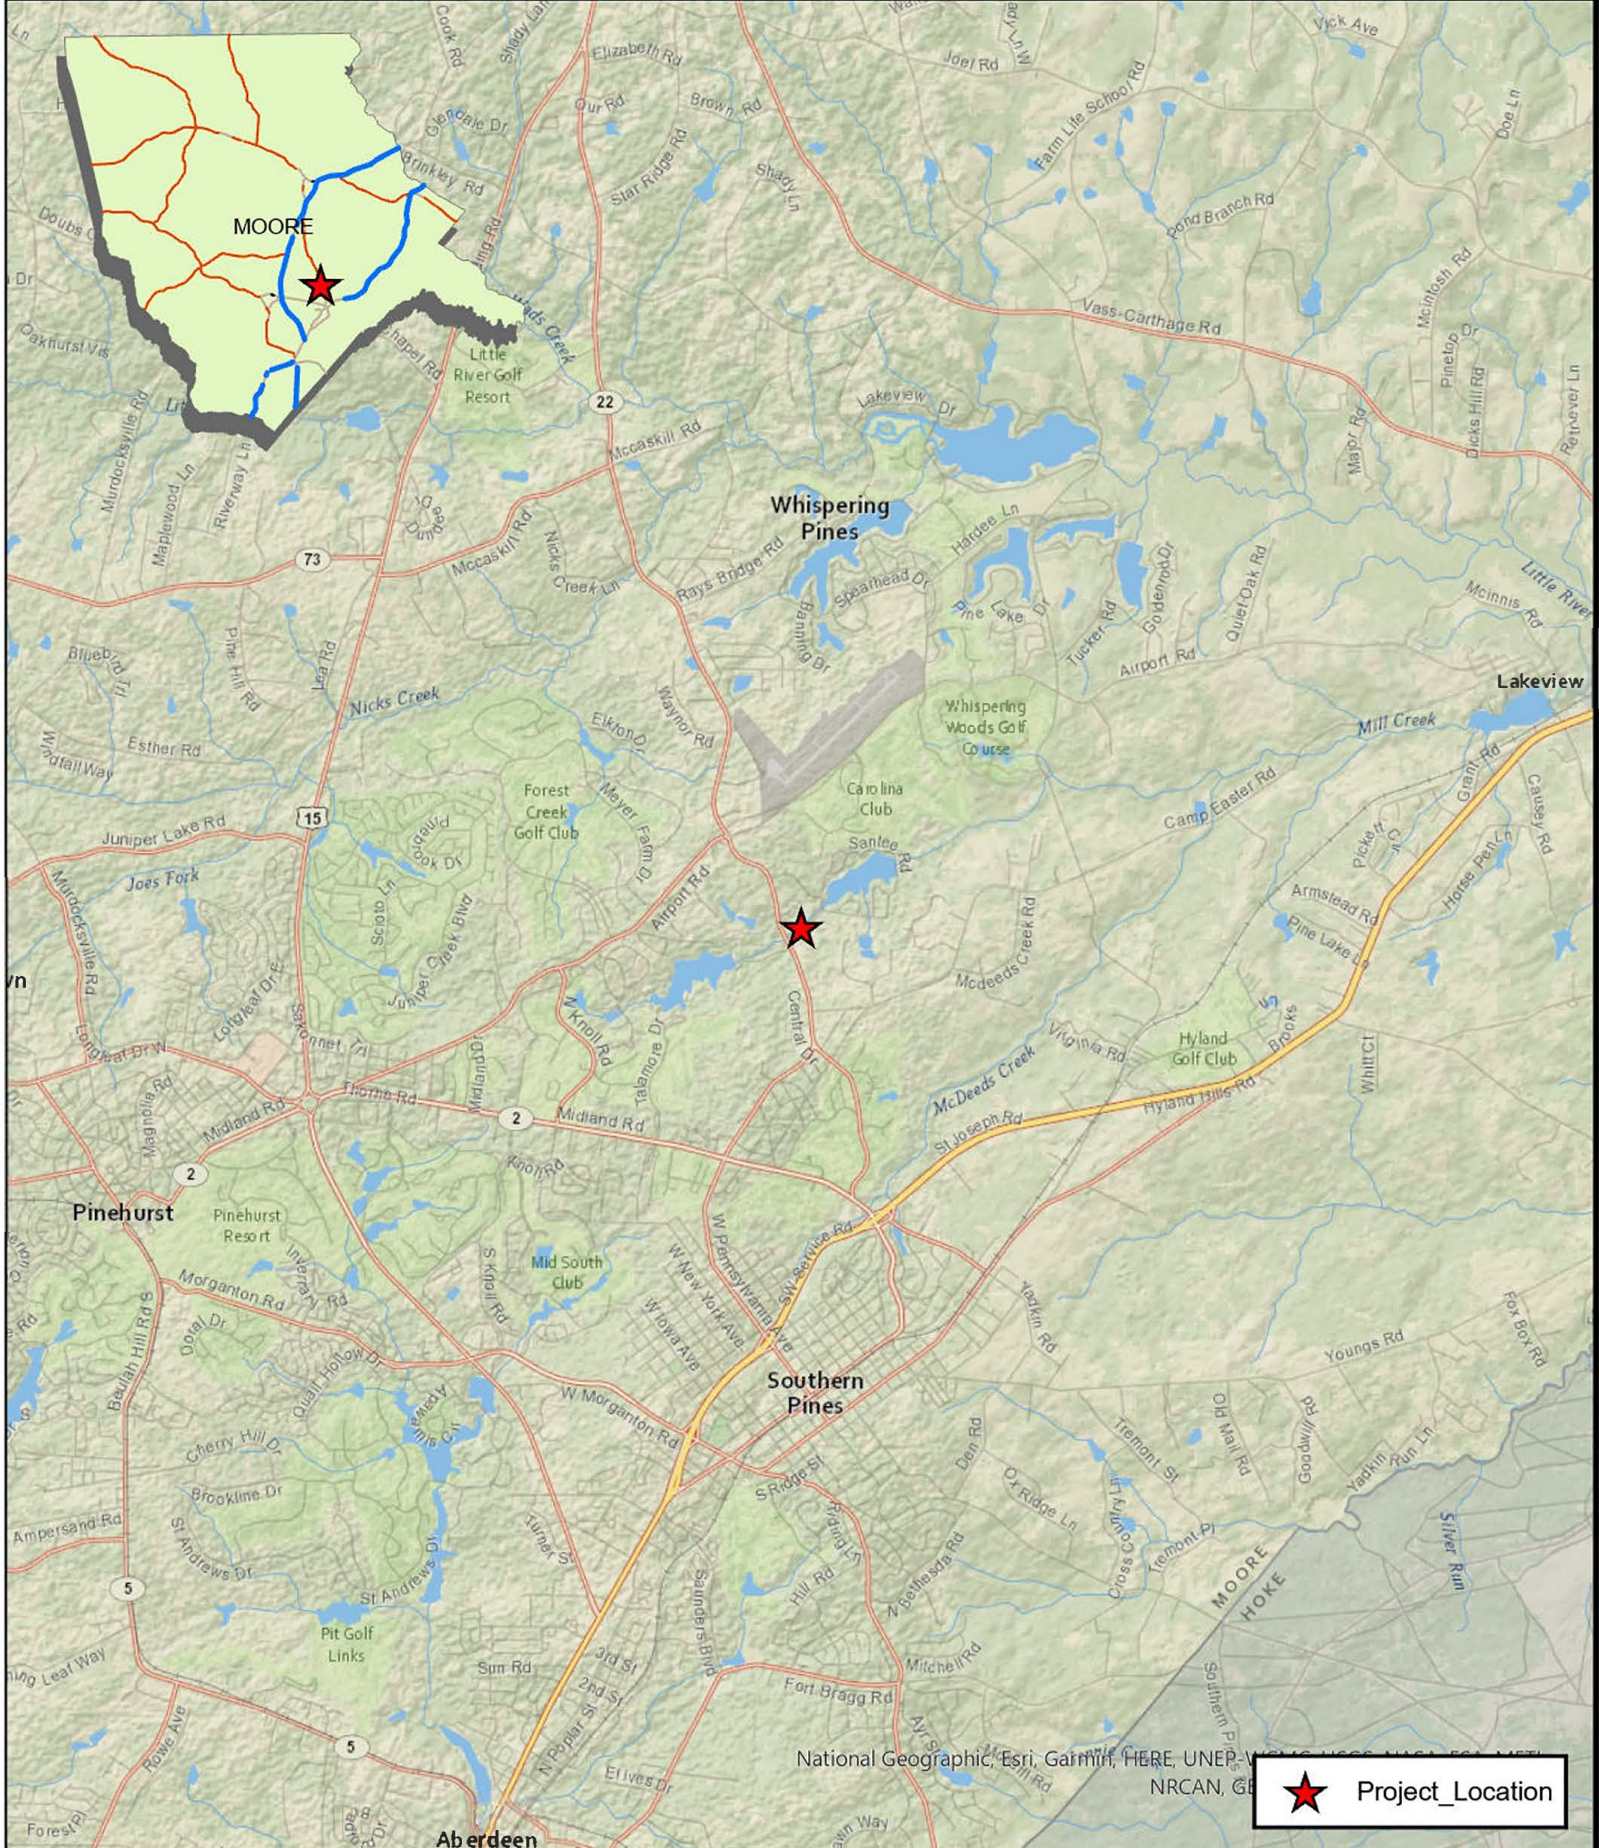

P.O. Box 244
Bunnlevel, NC 28323

Project Name: Southern Pines Water Plant
Location: 1605 Central Drive, Southern Pines, NC 28387
PIN: 858300245709



Figure: 1
Jan 26, 2025




P.O. Box 244
Bunnlevel, NC 28323

Project Name: Southern Pines Water Plant
Location: 1605 Central Drive, Southern Pines, NC 28387
PIN: 858300245709
USGS 7.5-Minute Topo; Southern Pines Quadrangle



Figure: 3
Jan 23, 2025

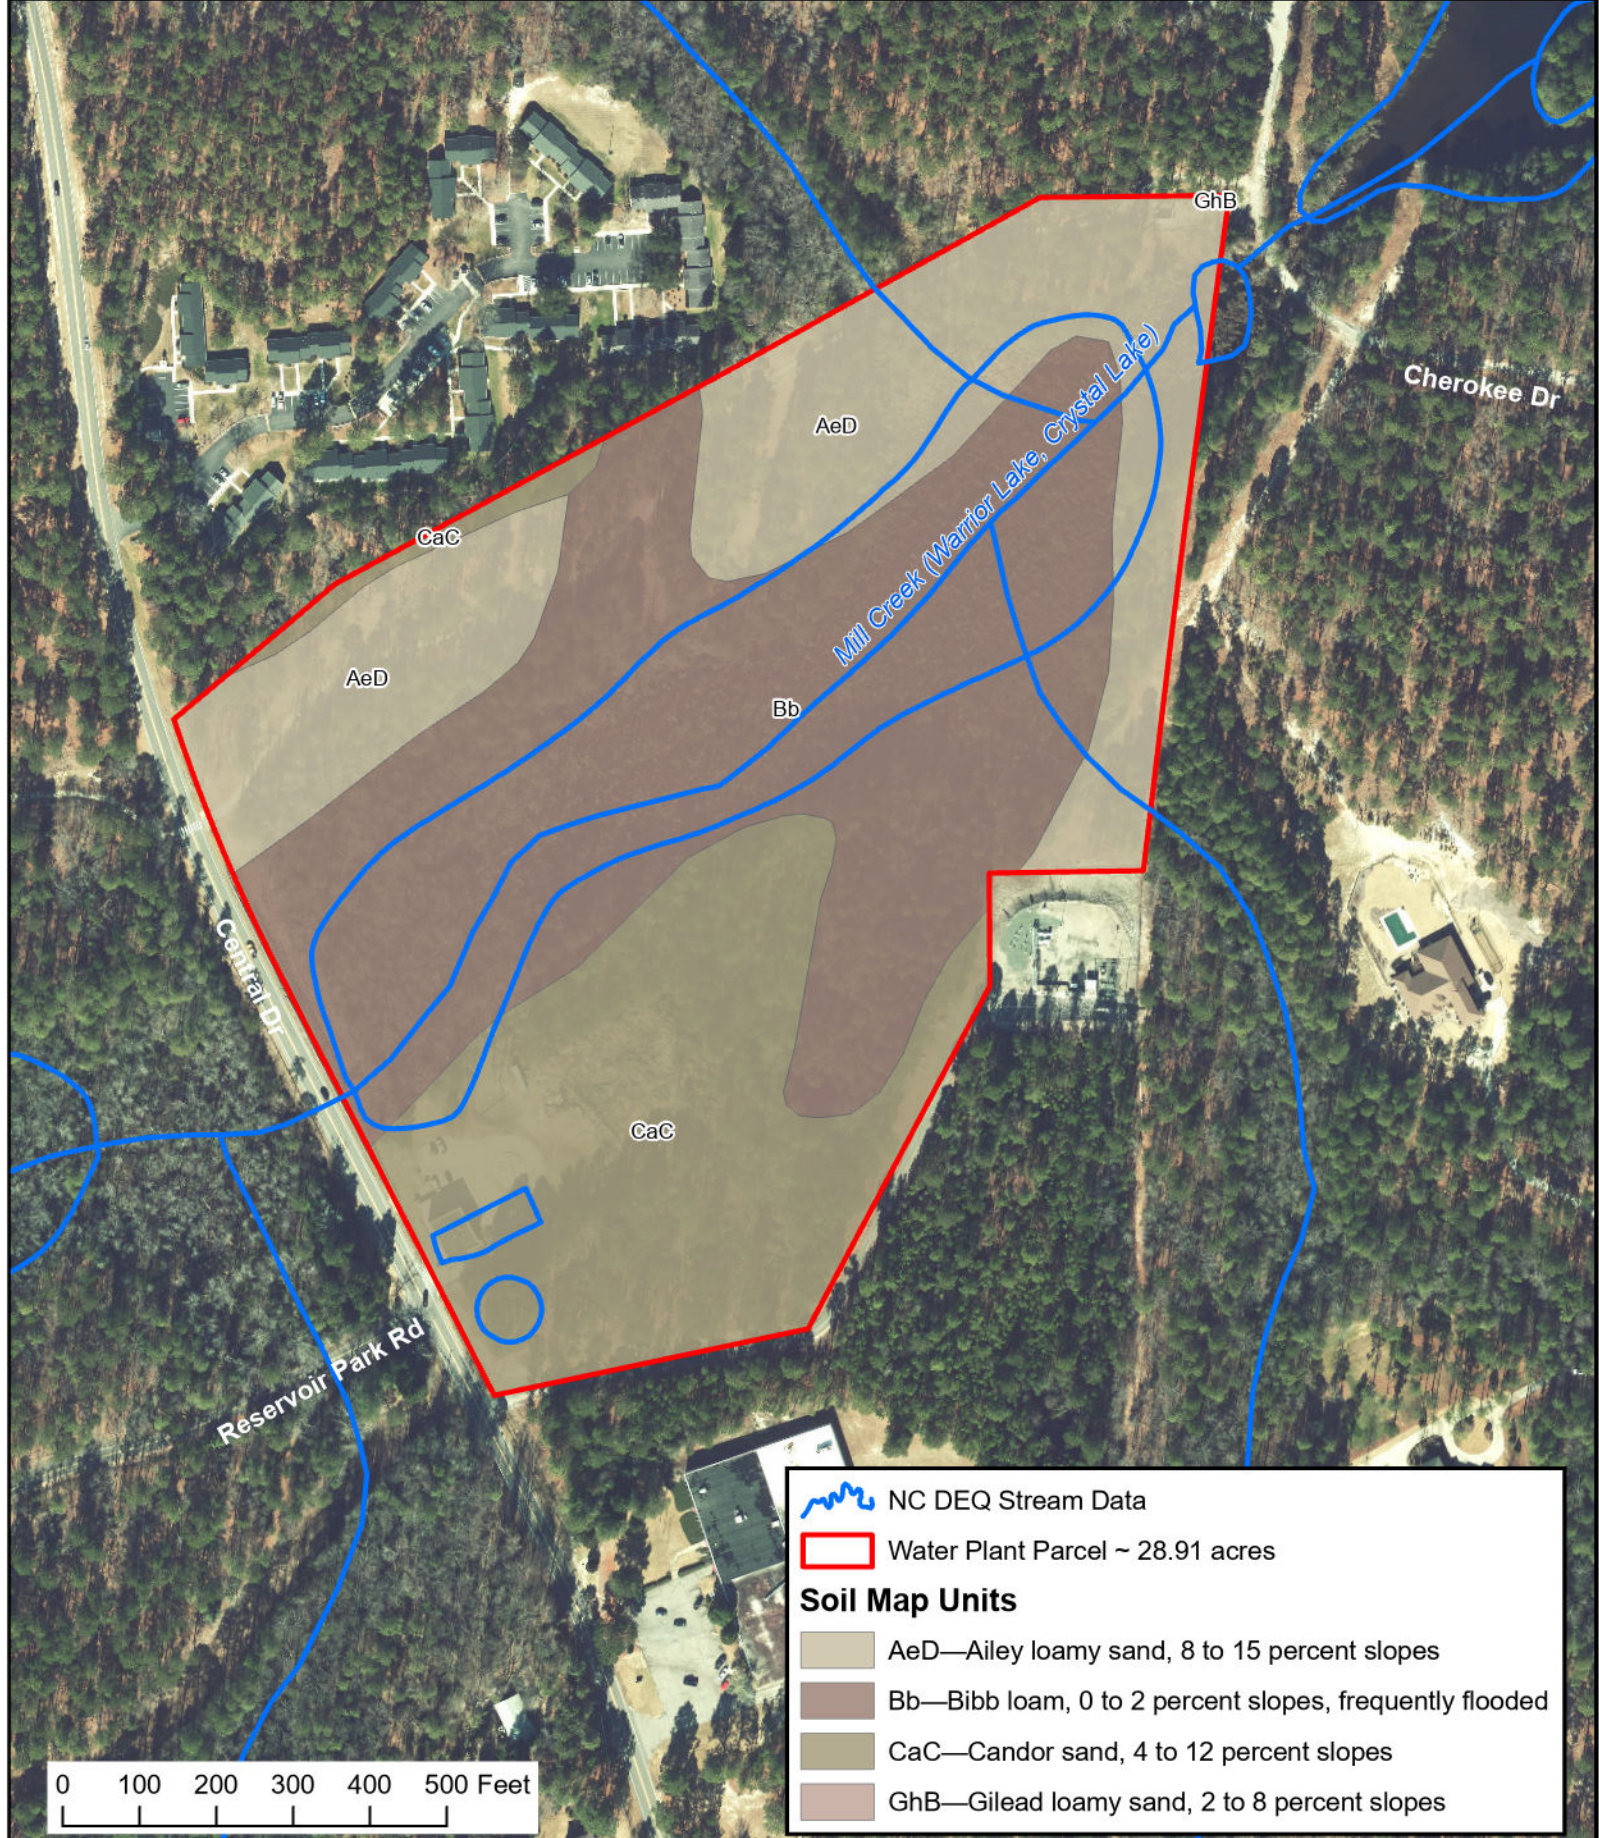

 NC DEQ Stream Data

 Water Plant Parcel ~ 28.91 acres

Soil Map Units

	AeD—Ailey loamy sand, 8 to 15 percent slopes
	Bb—Bibb loam, 0 to 2 percent slopes, frequently flooded
	CaC—Candor sand, 4 to 12 percent slopes
	GhB—Gilead loamy sand, 2 to 8 percent slopes

0 100 200 300 400 500 Feet




P.O. Box 244
Bunnlevel, NC 28323

Project Name: Southern Pines Water Plant
Location: 1605 Central Drive, Southern Pines, NC 28387
PIN: 858300245709
NRCS Soil Survey Geographic (SSURGO)







Figure: 4
Jan 23, 2025

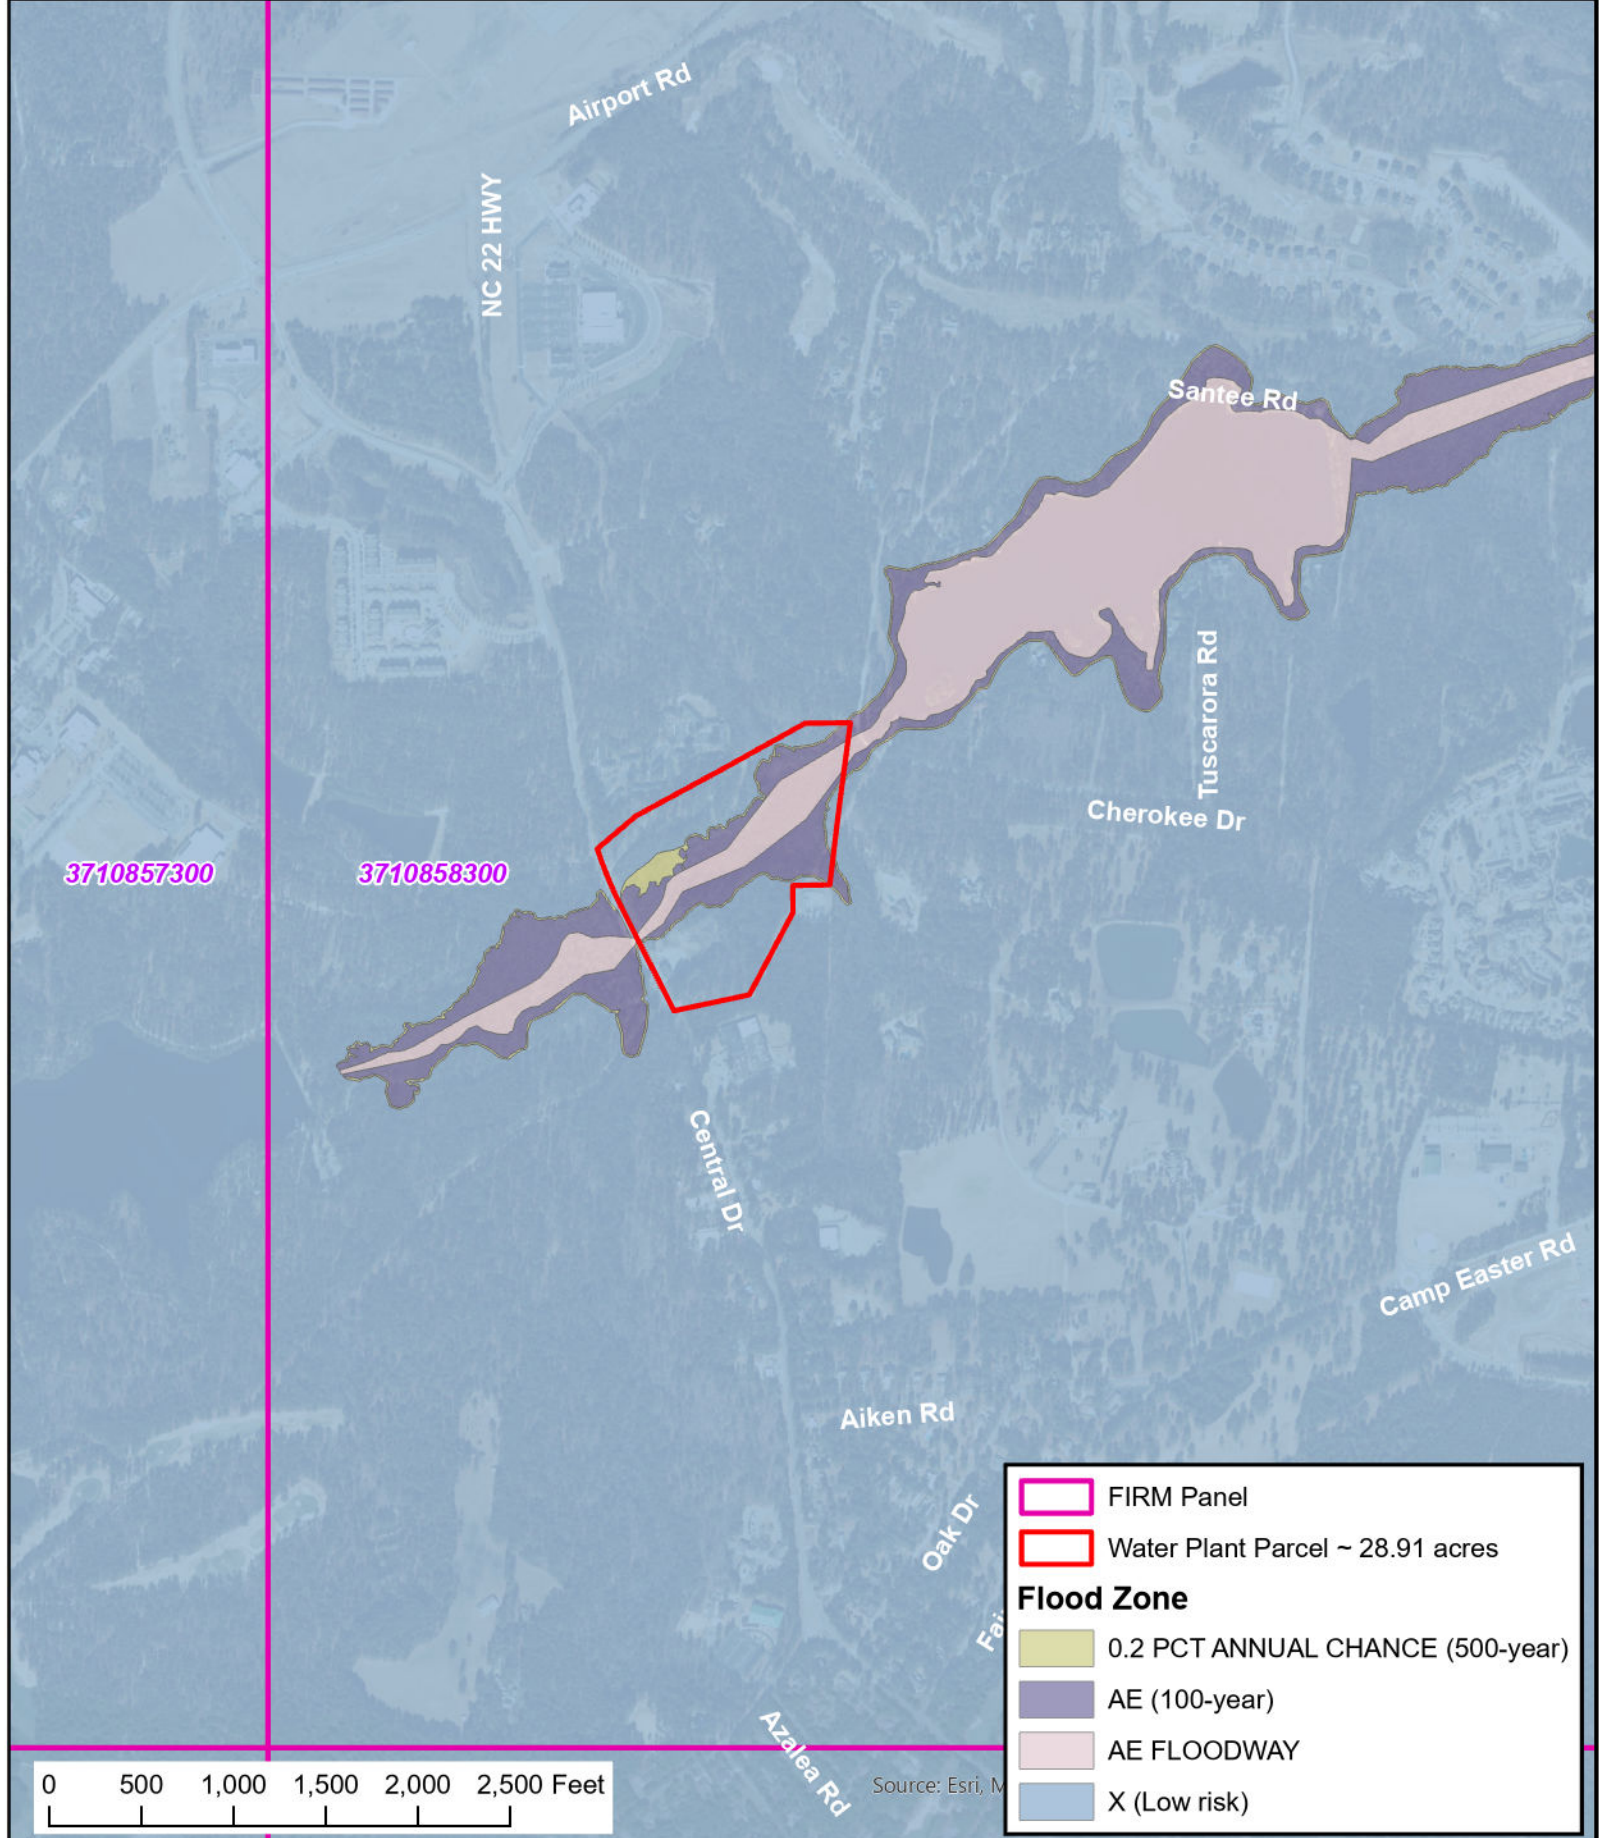



	FIRM Panel
	Water Plant Parcel ~ 28.91 acres
Flood Zone	
	0.2 PCT ANNUAL CHANCE (500-year)
	AE (100-year)
	AE FLOODWAY
	X (Low risk)



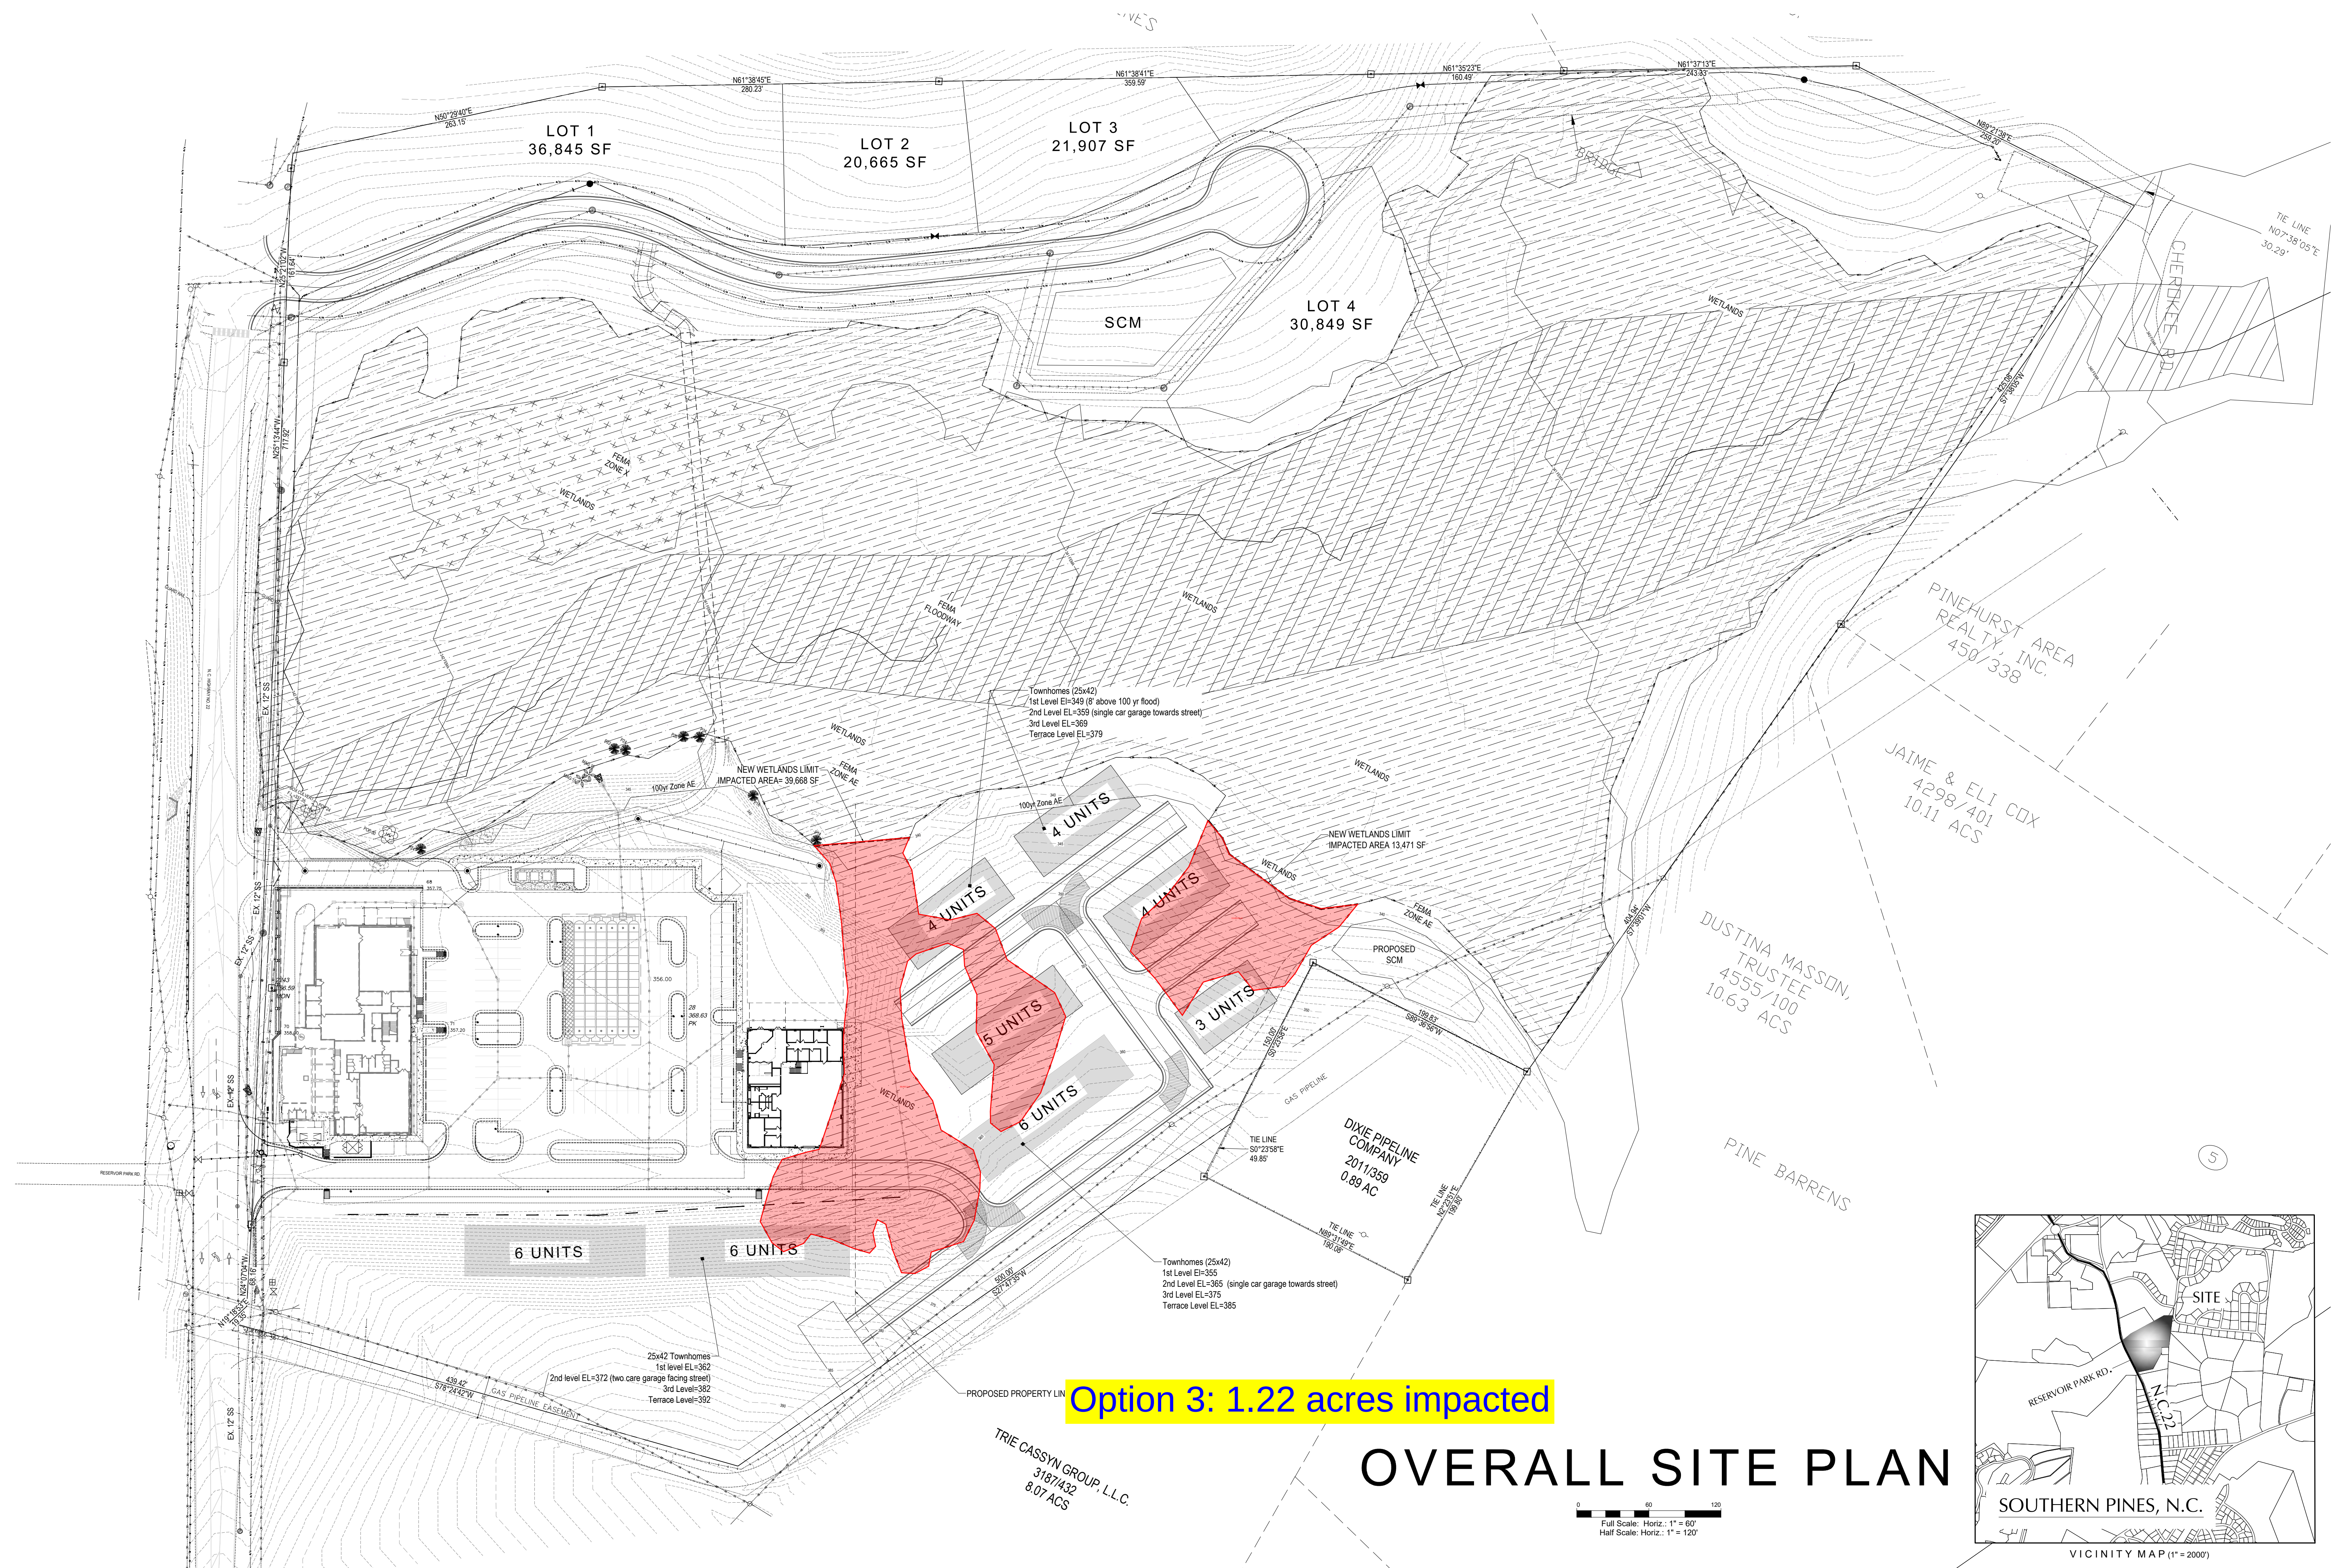

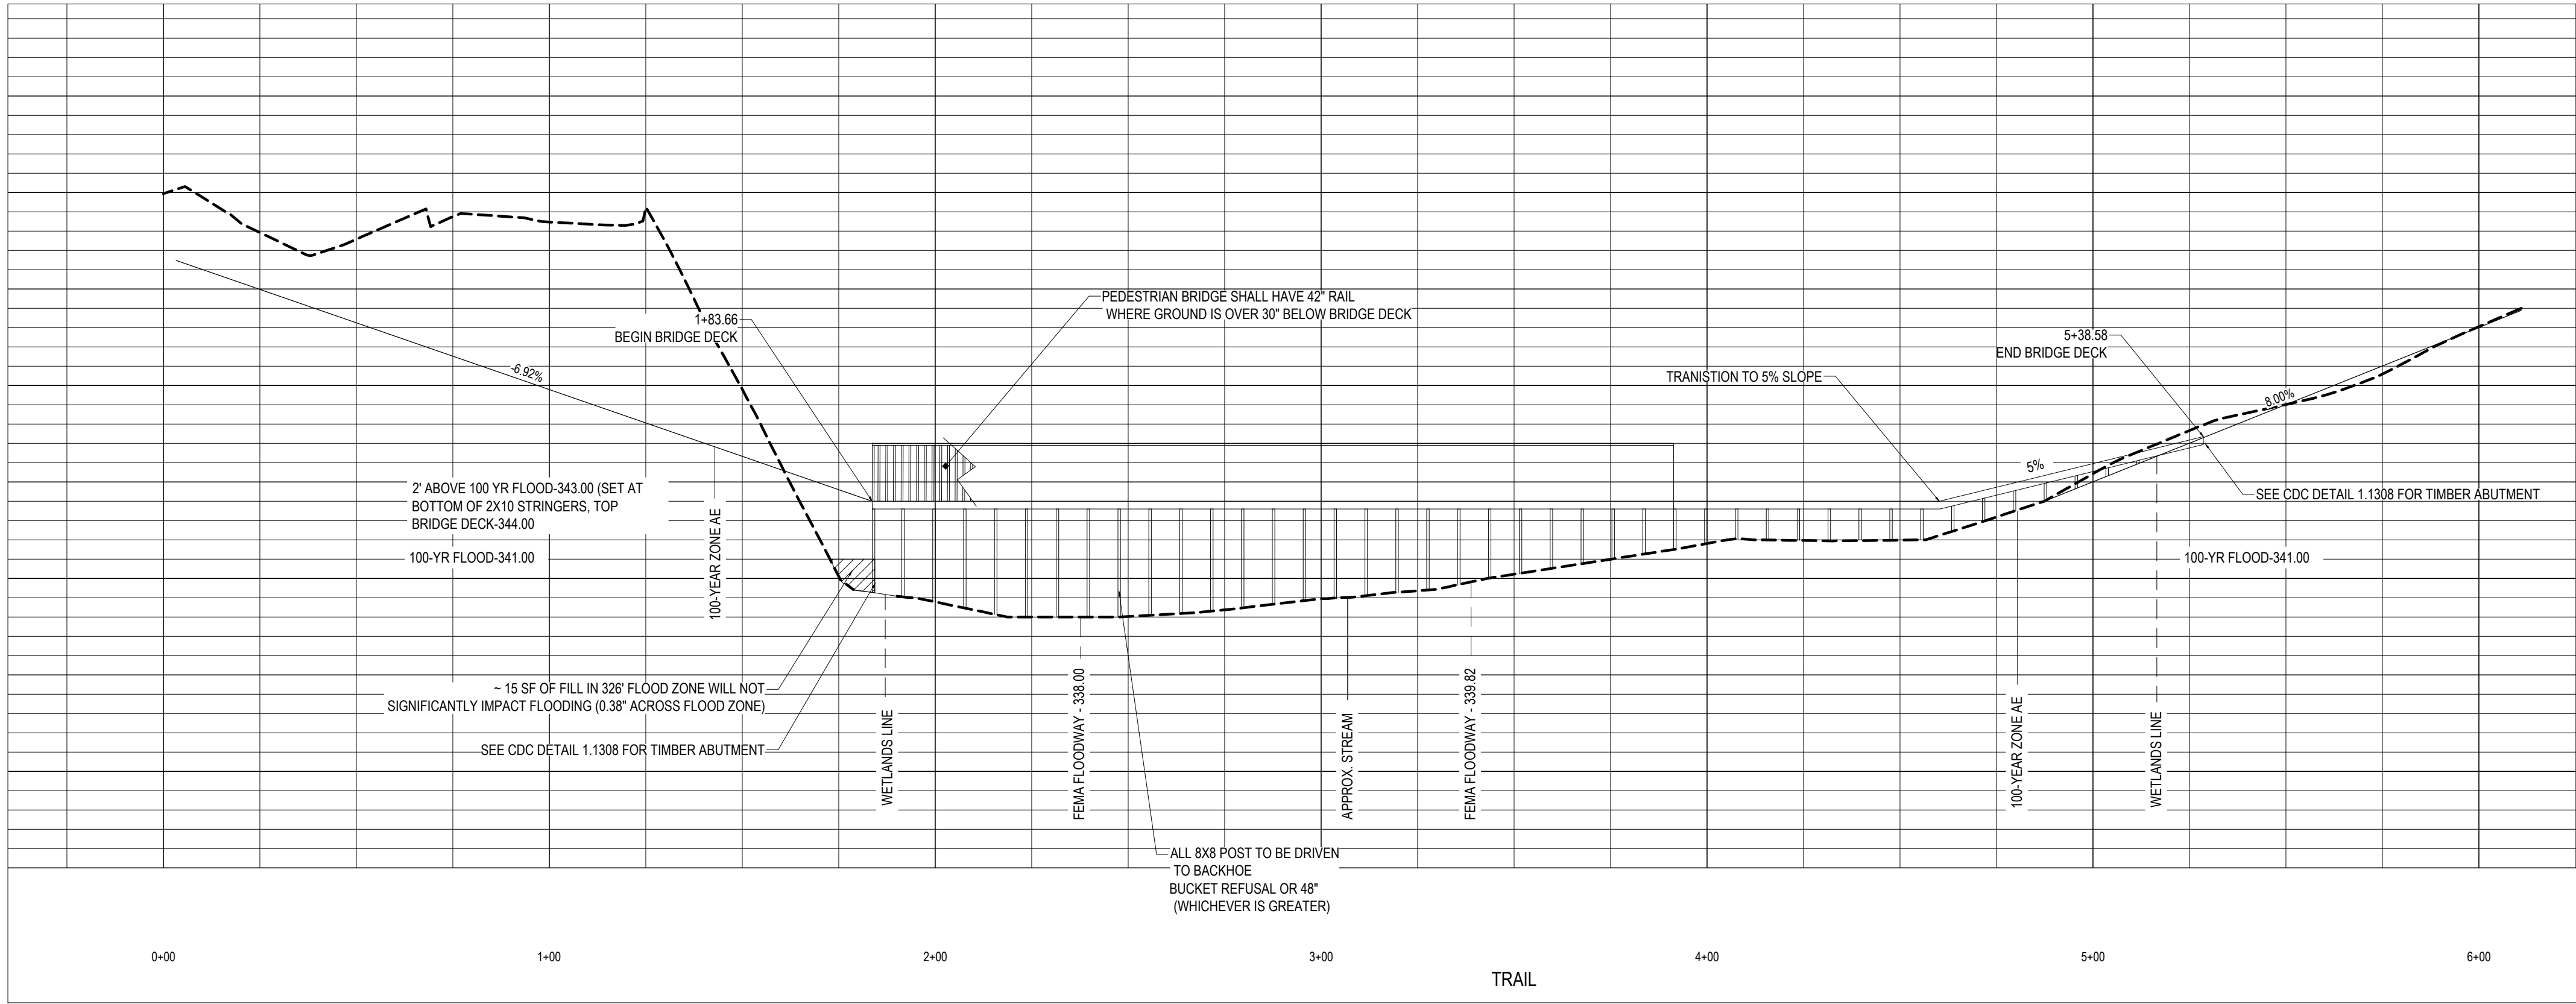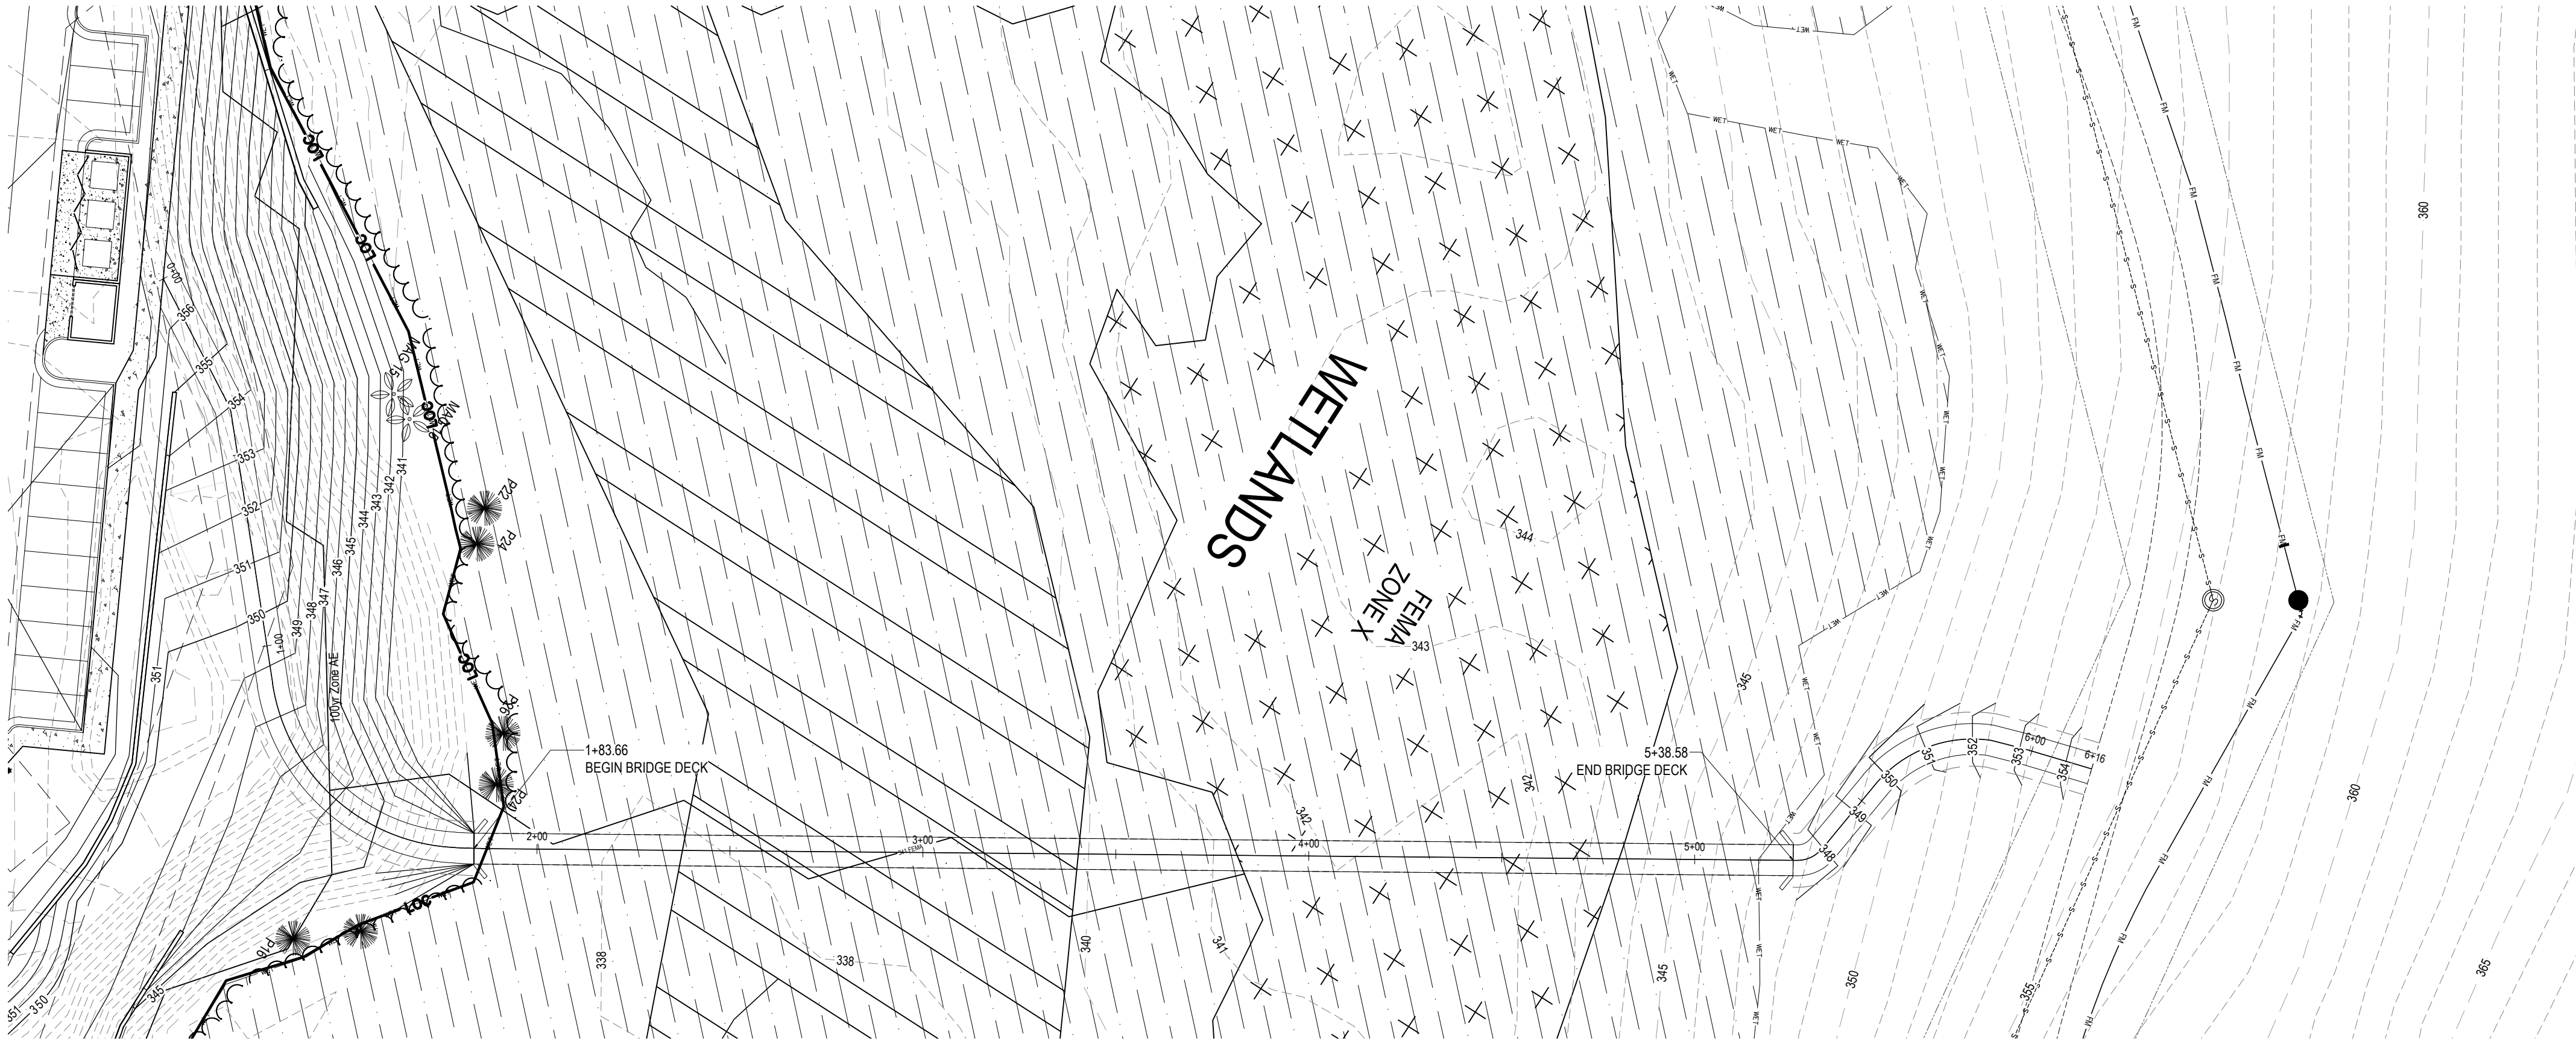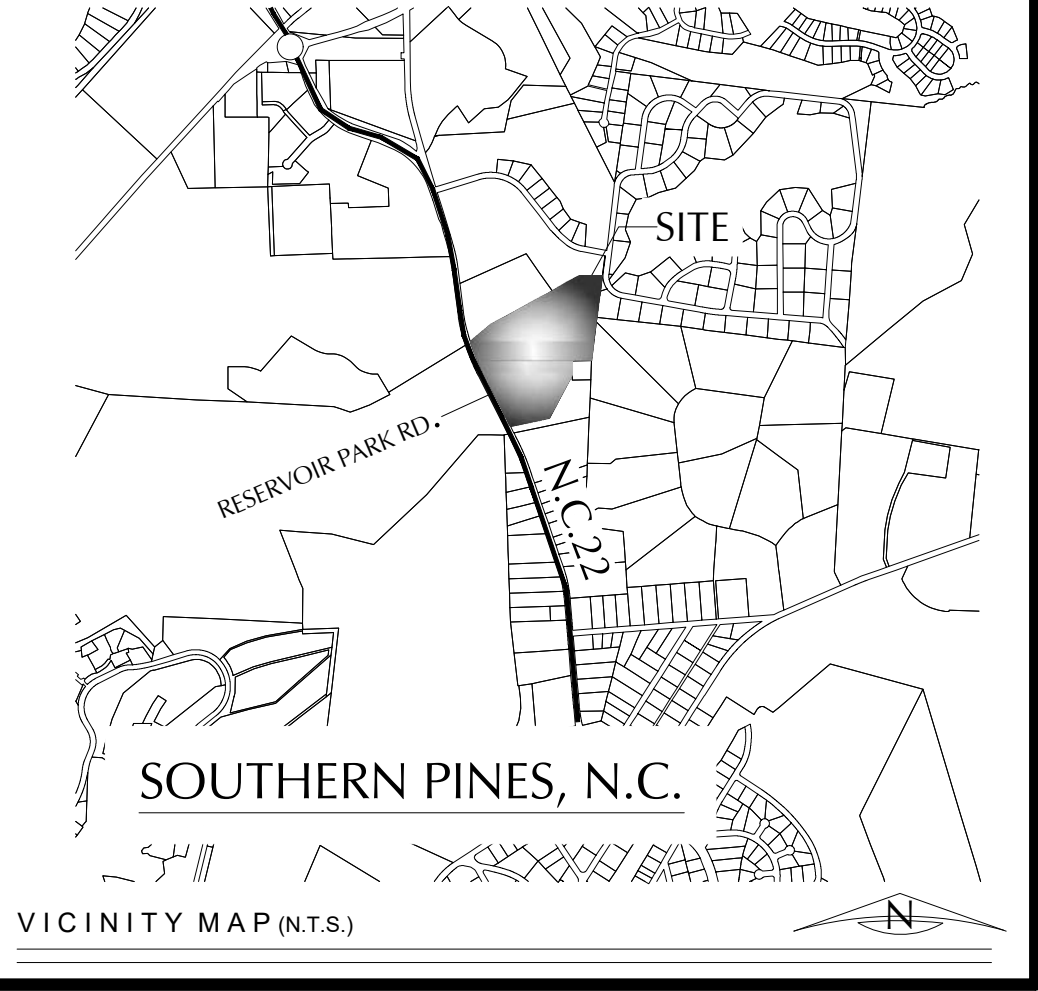

Landscape Architecture ♦ Fayetteville, NC
Civil Engineering ♦ Southern Pines, NC
230C W. Pennsylvania Ave. ♦ Southern Pines, NC 28387
Voice: 910-725-1107
www.crawforddsn.com

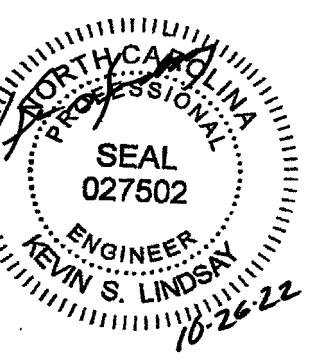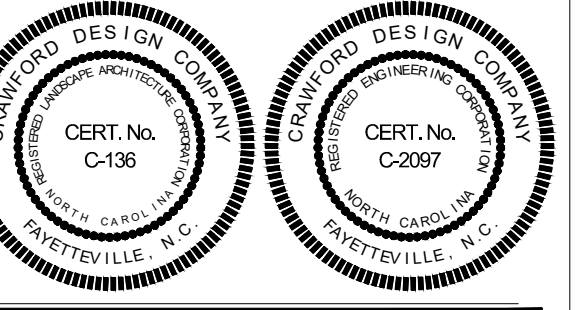

0 mm-dd-yy FOR CONSTRUCTION

REVISIONS

PTAH, LLC
WATERWORKS PHASE 1

GREENWAY TRAIL PLAN AND PROFILE

PROJECT DETAILS
Project Manager: KSL
CAD Technician: RFN/GER
Reviewed / Approved By:
Project Number: 17028

SCALE 0 30 60

Full Scale: Horiz.: 1" = 30'
Half Scale: Horiz.: 1" = 60'

ISSUE DATE 03/25/2022

SHEET NUMBER

L2.1