


Site is extremely manipulated; farmed since before 1993 per Google earth images. Consultant originally called Wetlands B and E isolated but Project Manager (PM) found they were connected to non-jurisdictional ditch which connected to waters of the U.S. on northern end of the tract so they did have a nexus. However, Wetland C 1-7 was completely surrounded by high ground (PM walked all the way around it) and is mapped as being in NoB-Norfolk loamy fine sand, which is a well drained soil. Wetland D was a very small depressional feature and also completely surrounded by high ground (PM walked all the way around this one as well).

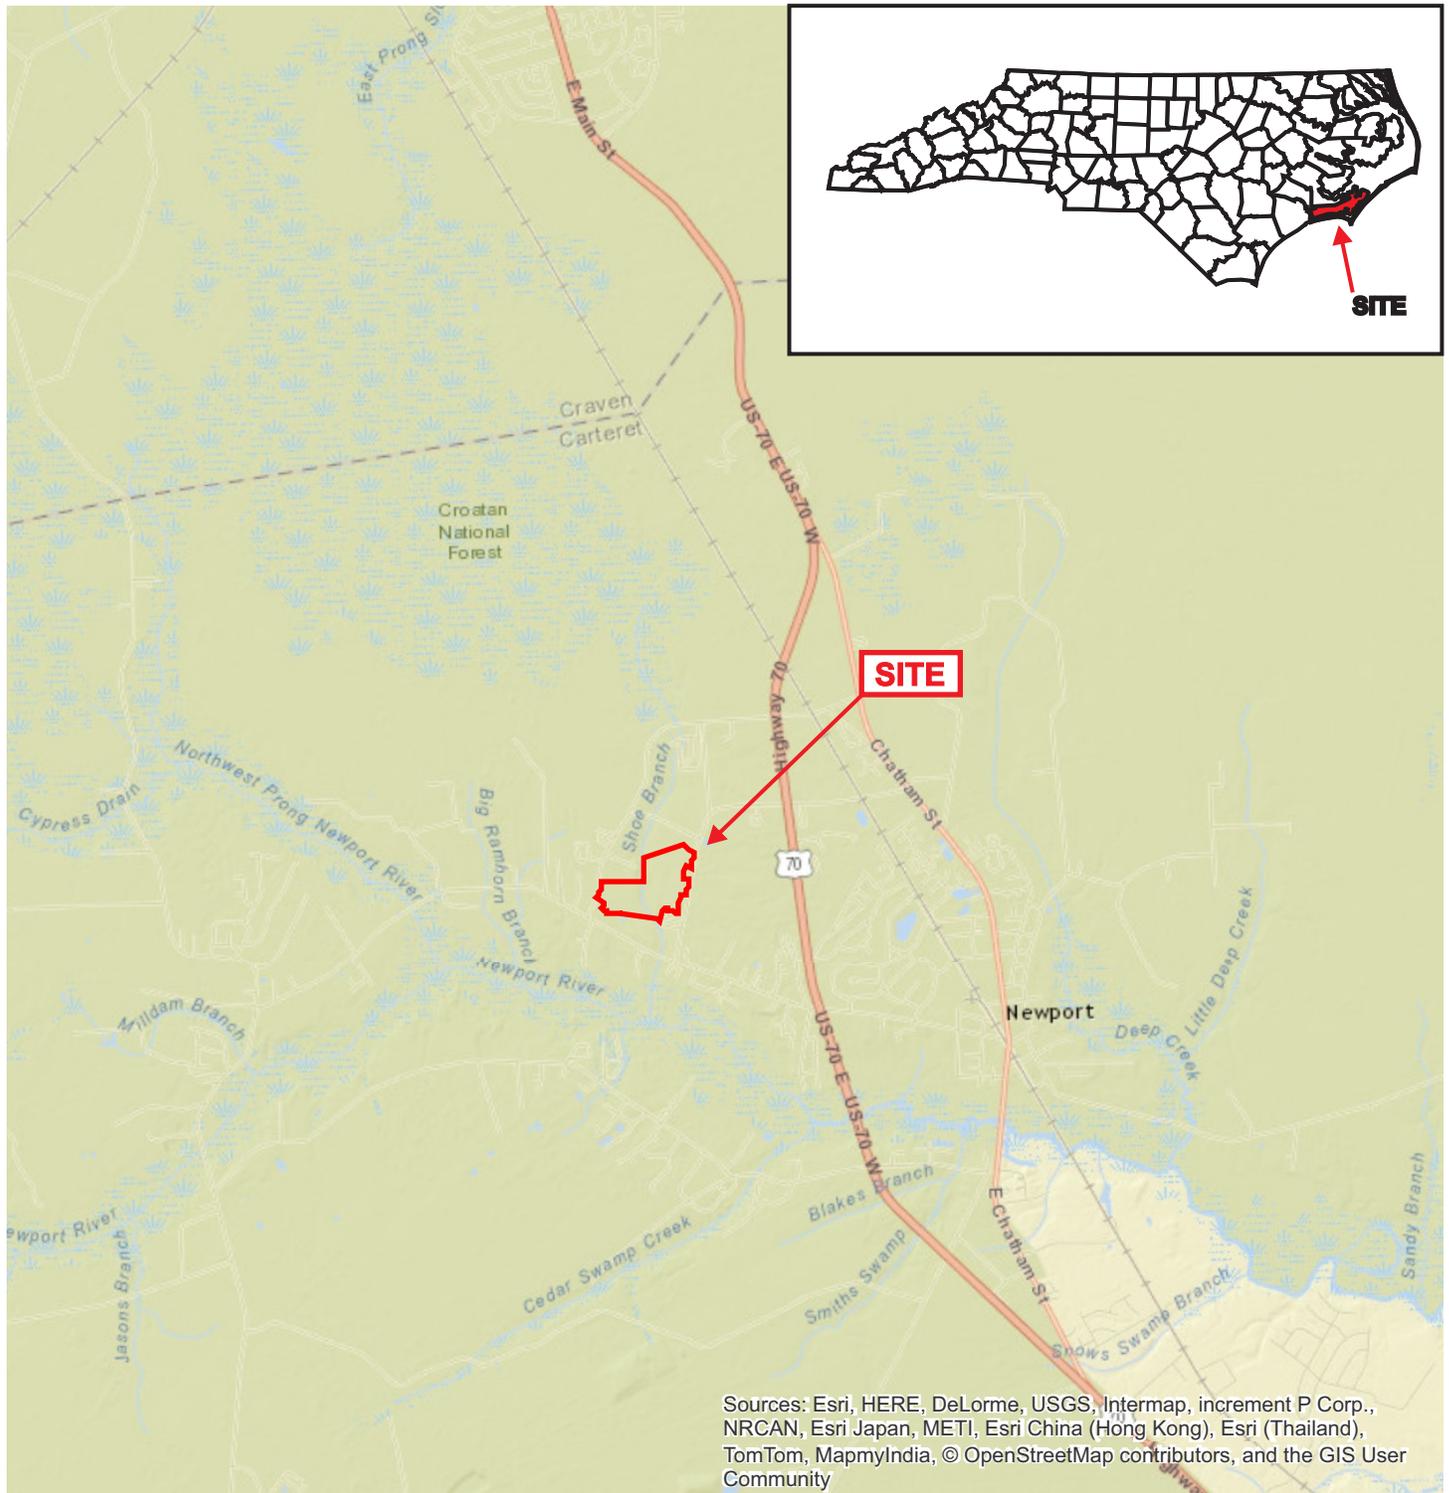

L:\WETLANDS\2014 WETLANDS FILES\BIDS\Connor Tract- Newport, Carteret County

*Boundaries are approximate and are not meant to be absolute.

Map Source: ArcGIS World Street Map



SCALE 1" = 1 Mile


Connor Tract- Newport
Carteret County, NC
August 2014
Bids/Proposals



LMG
LAND MANAGEMENT GROUP INC.
Environmental Consultants

www.LMGroup.net
Phone: 910.452.0001 • 1.866.LMG.1078
Fax: 910.452.0060
3805 Wrightsville Avenue
Wilmington, NC 28403

Figure 1
Vicinity Map

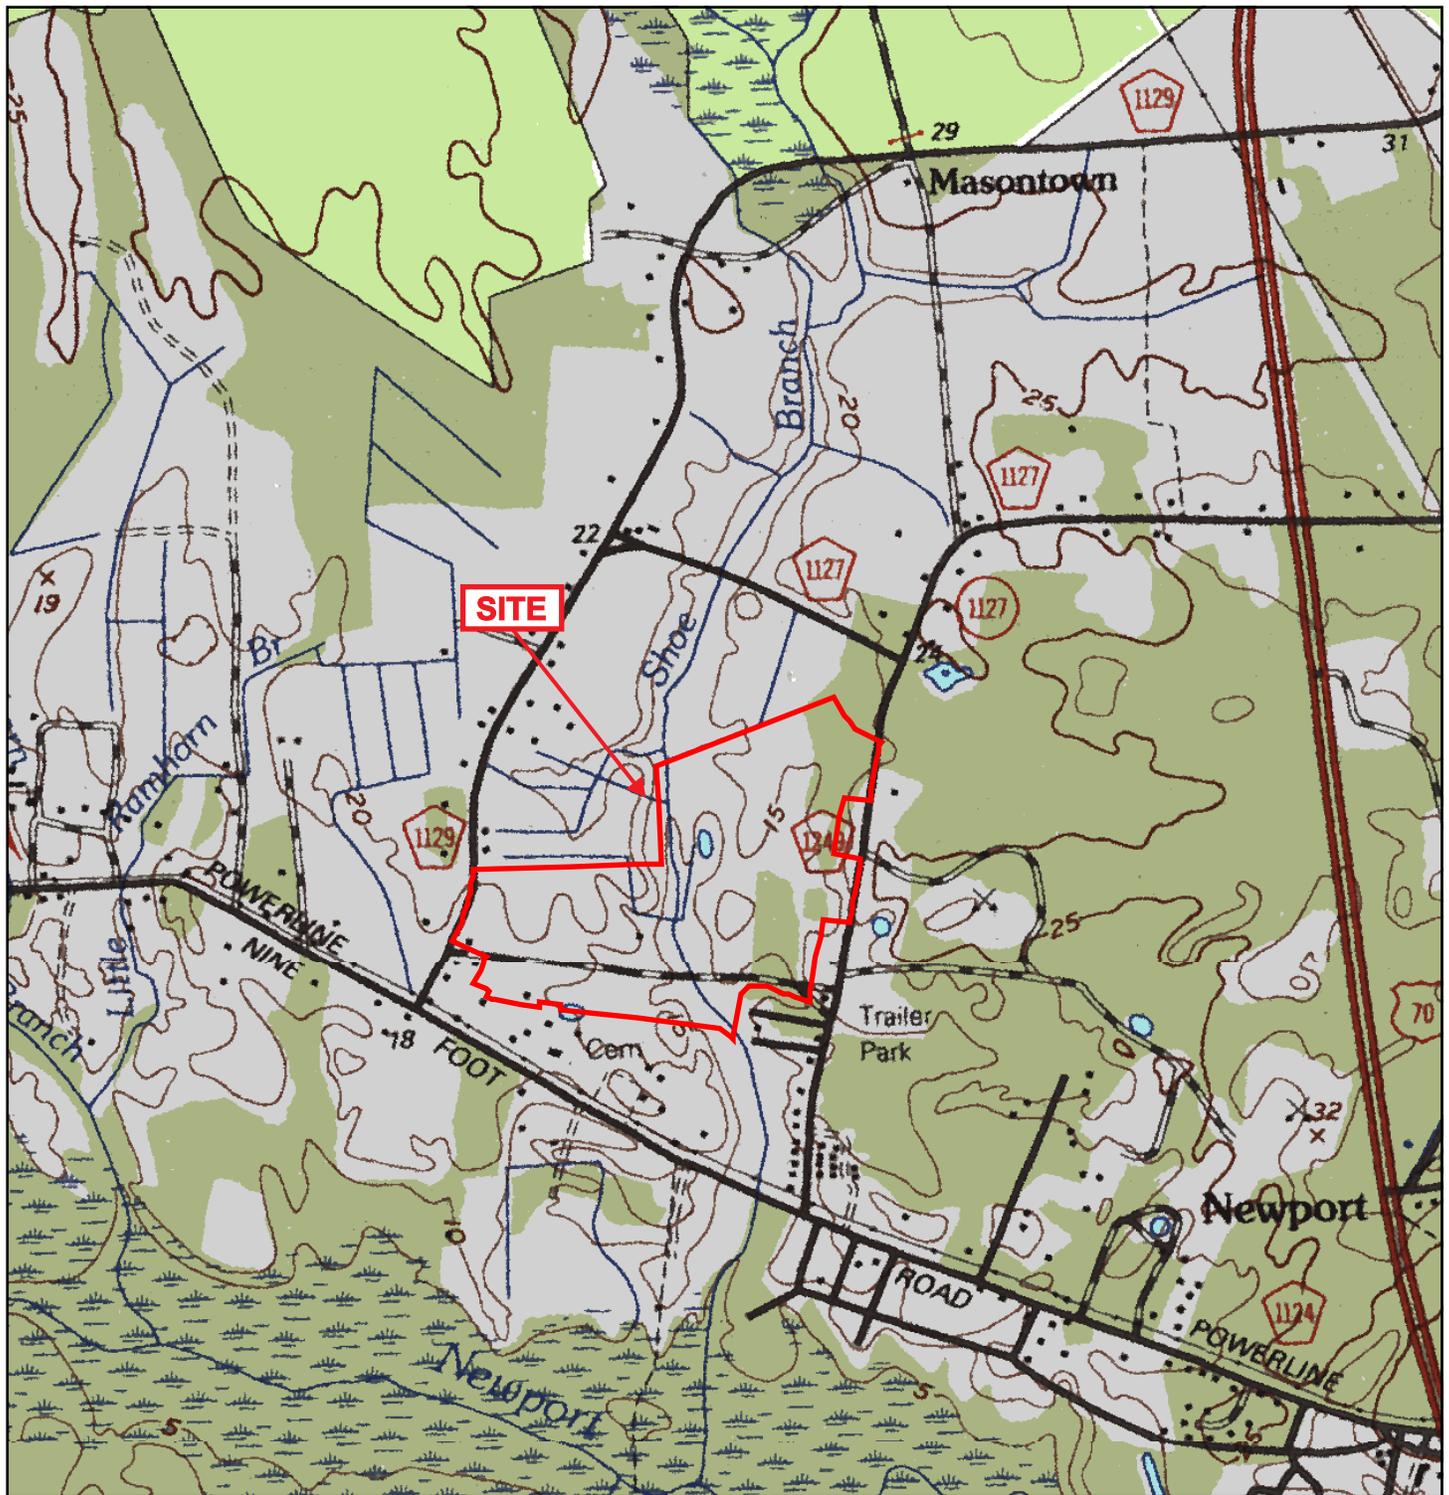

L:\WETLANDS\2014 WETLANDS FILES\BIDS\Connor Tract- Newport, Carteret County

*Boundaries are approximate and are not meant to be absolute.

Map Source: USGS Masontown Quadrangle 7.5 minute



SCALE 1" = 1200'


Connor Tract- Newport
Carteret County, NC
August 2014
Bids/Proposals



LMG
LAND MANAGEMENT GROUP INC.
Environmental Consultants

www.LMGroup.net
Phone: 910.452.0001 • 1.866.LMG.1078
Fax: 910.452.0060
3805 Wrightsville Avenue
Wilmington, NC 28403

Figure 2
USGS Topographic Map

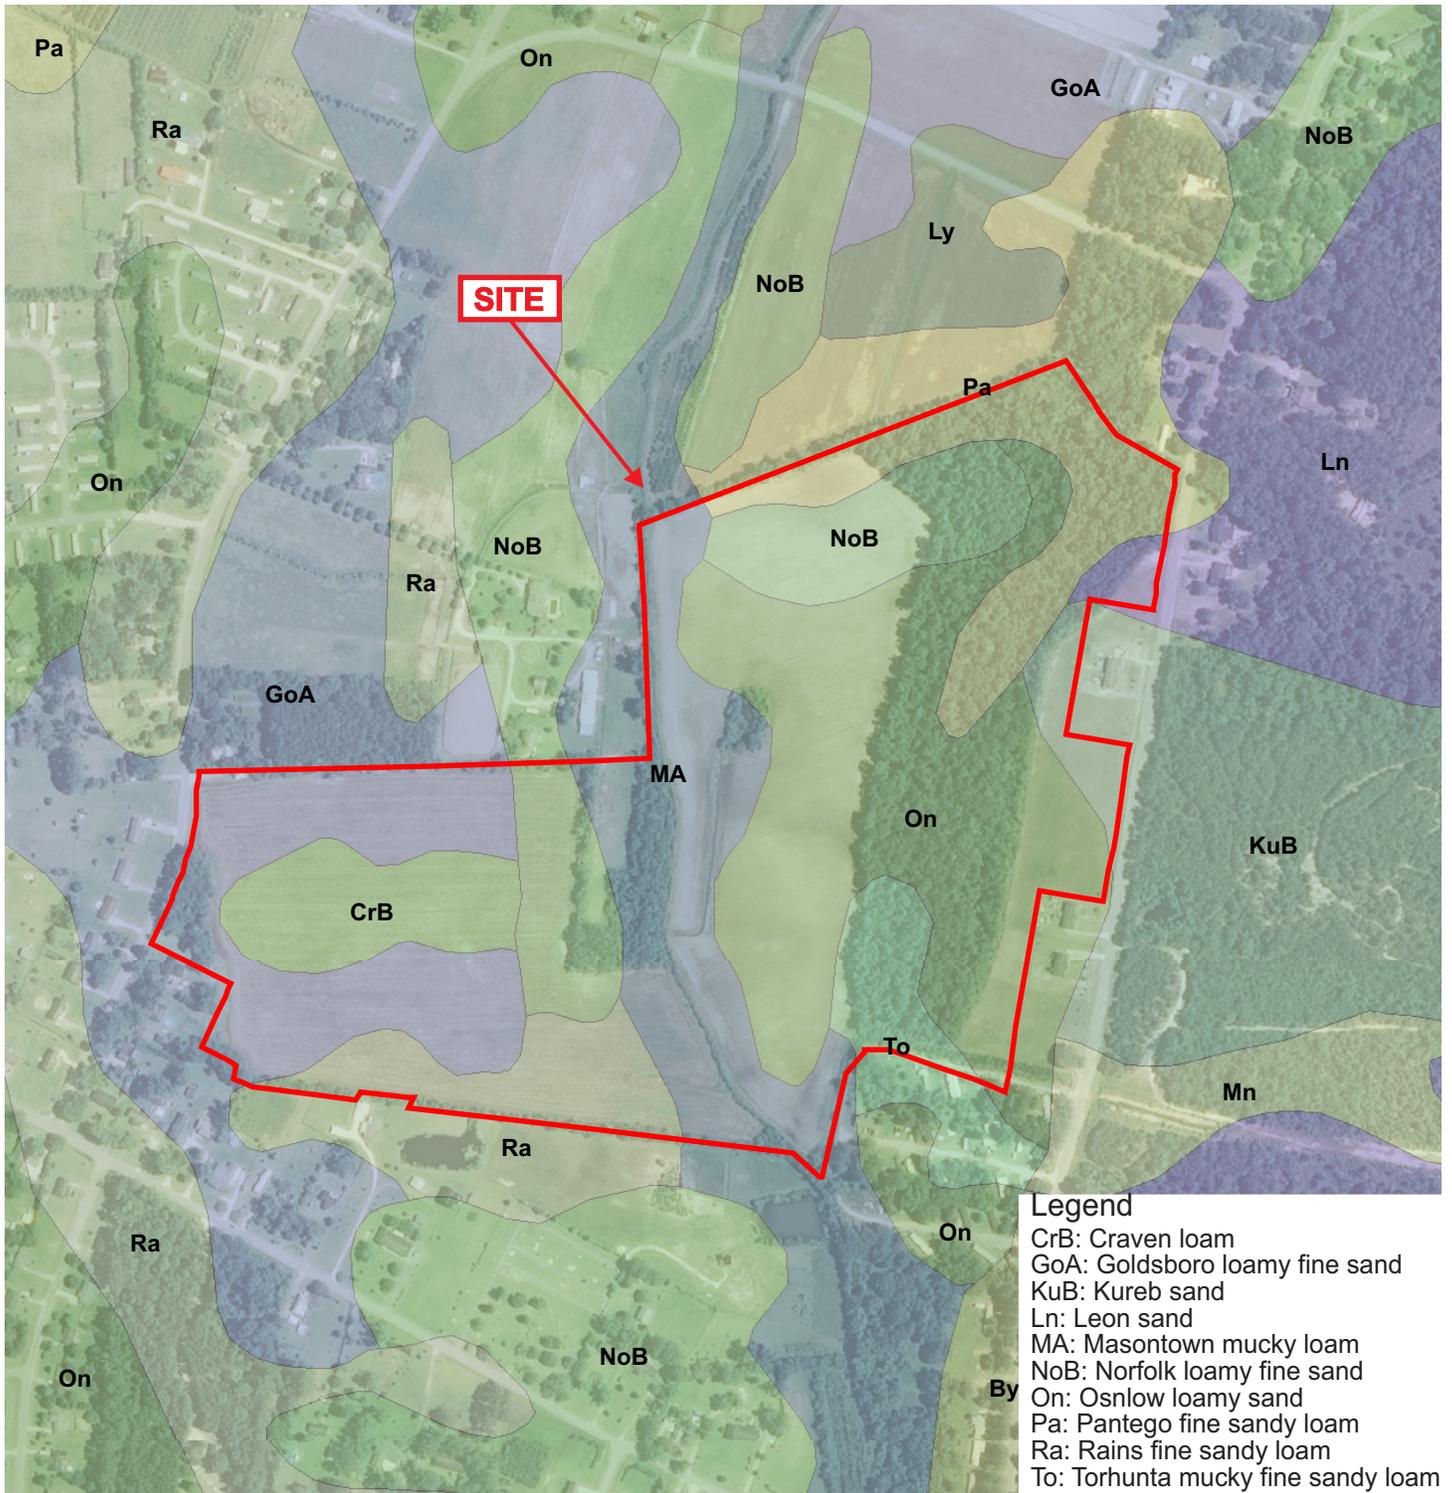

L:\WETLANDS\2014 WETLANDS FILES\BIDS\Connor Tract- Newport, Carteret County

*Boundaries are approximate and are not meant to be absolute.

Map Source: NRCS Soil Survey




SCALE 1" = 500'

Connor Tract- Newport
Carteret County, NC
August 2014
Bids/Proposals

 **LMG**
LAND MANAGEMENT GROUP INC.
Environmental Consultants
www.LMGroup.net
Phone: 910.452.0001 • 1.866.LMG.1078
Fax: 910.452.0060
3805 Wrightsville Avenue
Wilmington, NC 28403

Figure 4
Soils Map

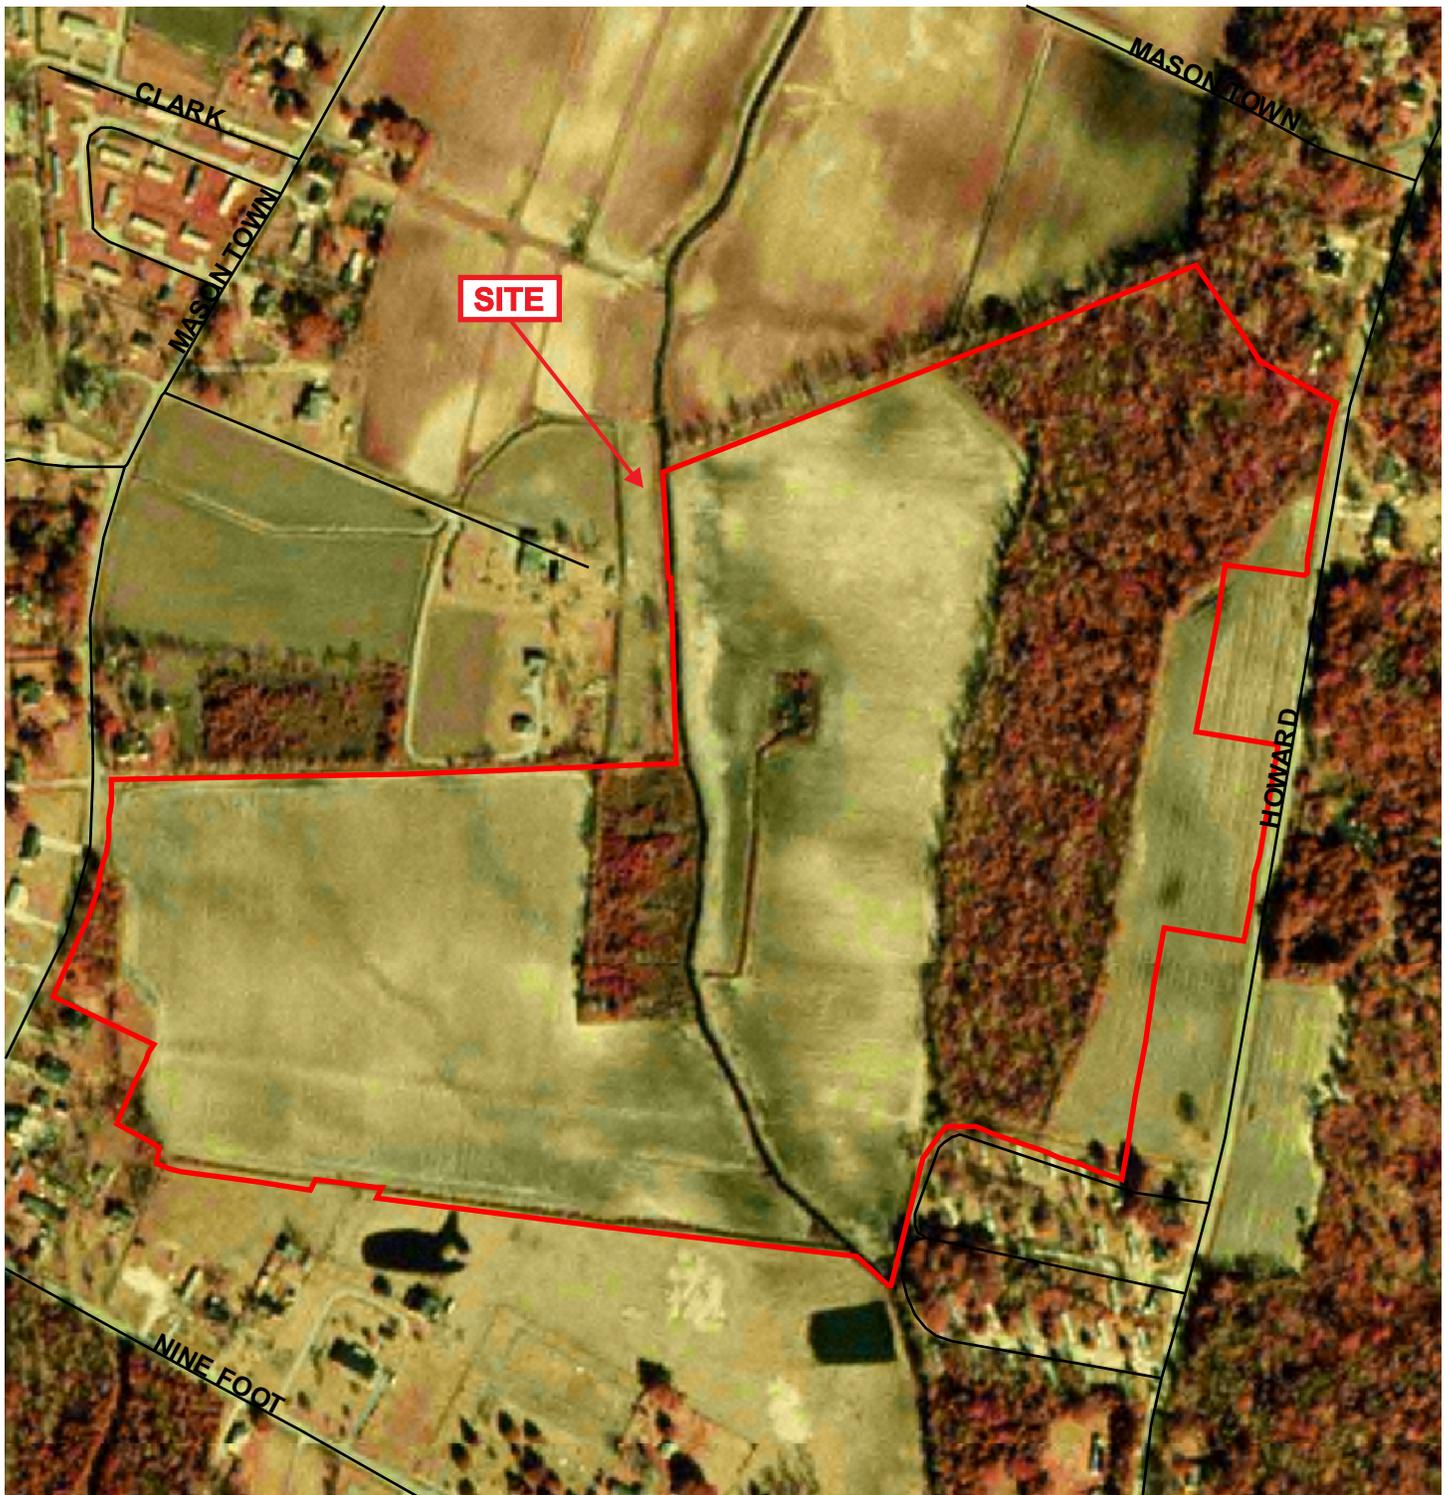

L:\WETLANDS\2014 WETLANDS FILES\BIDS\Connor Tract- Newport, Carteret County

*Boundaries are approximate and are not meant to be absolute.

Map Source: 1998 NAPP Aerial Photography



SCALE 1" = 400'

Connor Tract- Newport
Carteret County, NC
August 2014
Bids/Proposals




LMG
LAND MANAGEMENT GROUP INC.
Environmental Consultants

www.LMGroup.net
Phone: 910.452.0001 • 1.866.LMG.1078
Fax: 910.452.0060
3805 Wrightsville Avenue
Wilmington, NC 28403

Figure 5
Aerial Photograph

NOTE: This is not a survey. All boundaries and distances are considered approximate. This represents a preliminary sketch prepared from field notes. A survey of delineated areas and review and approval by the US Army Corps of Engineers is recommended prior to specific site planning. USACOE reviewed tract on 11-18-2014 for preliminary approval.

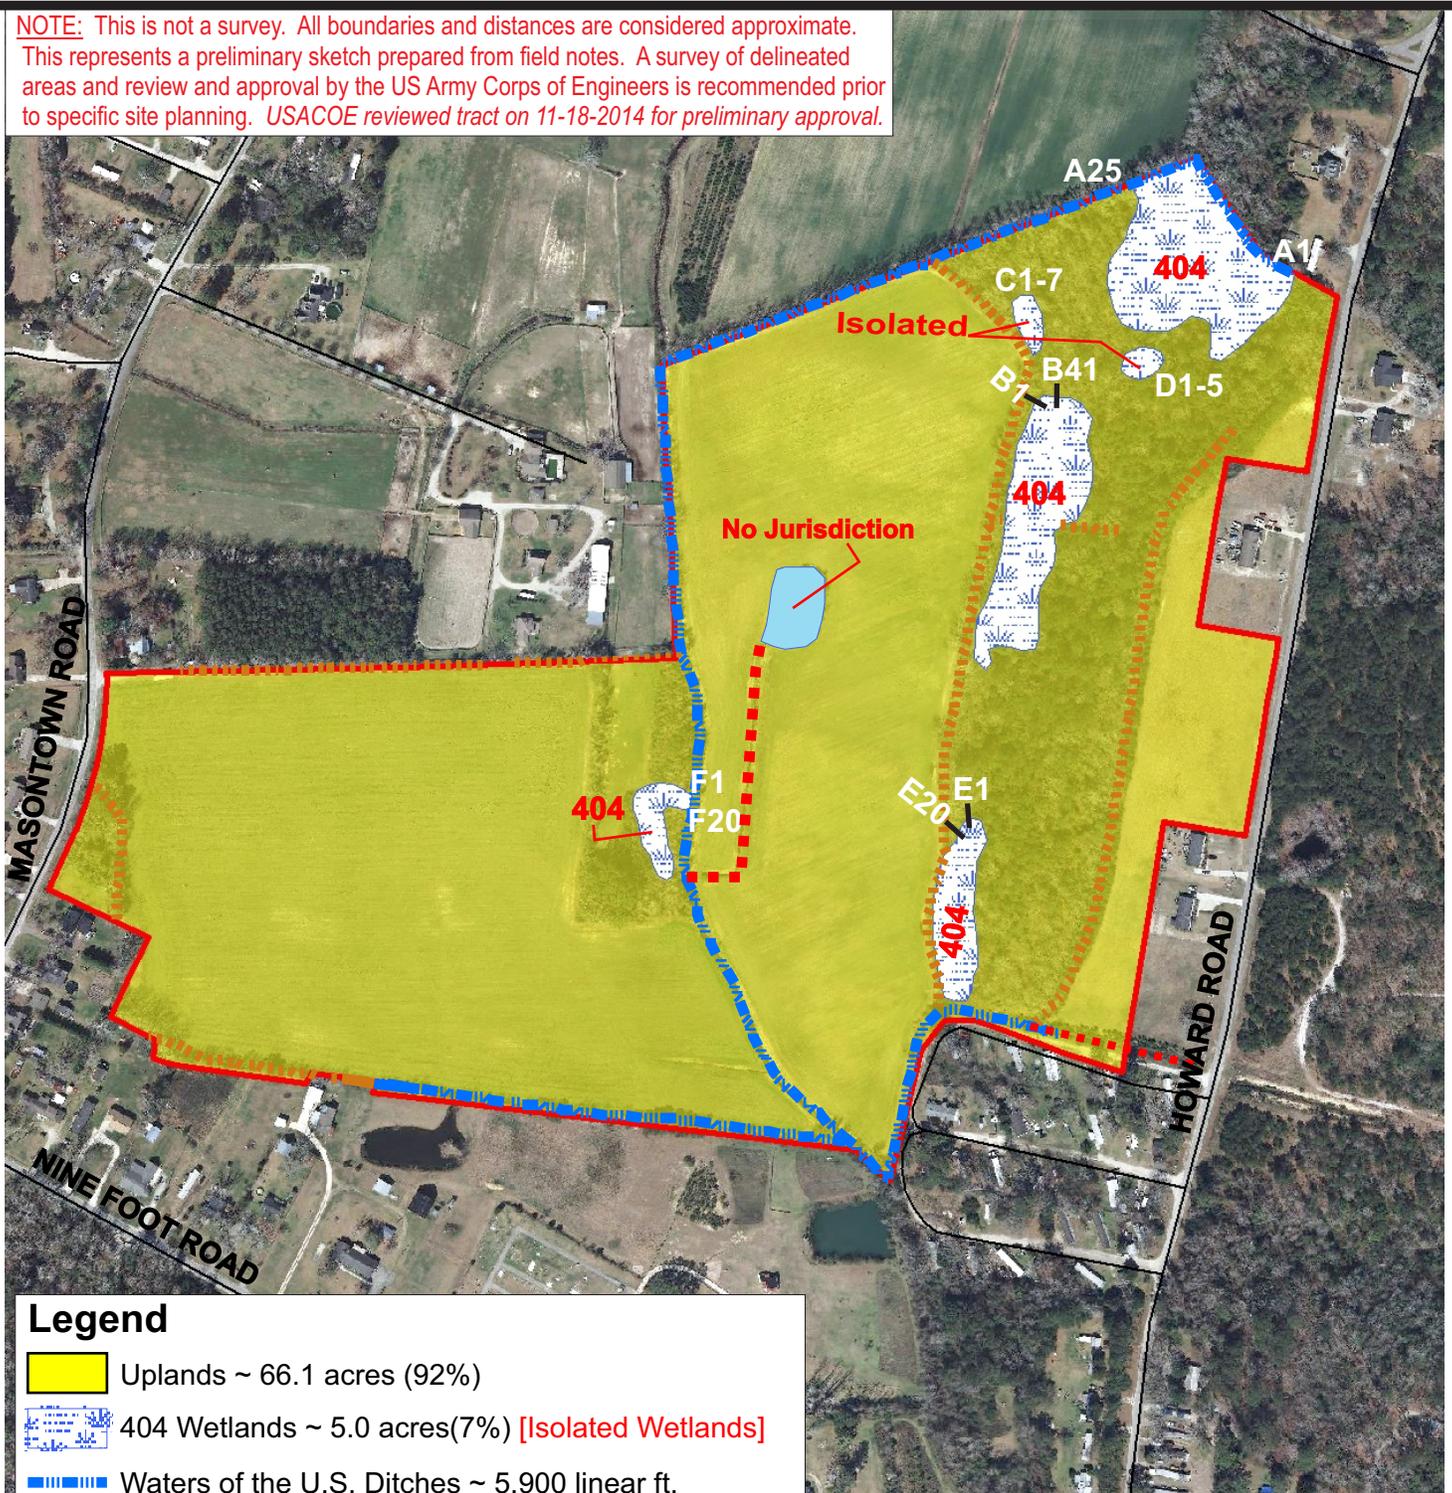

Legend

- Uplands ~ 66.1 acres (92%)
- 404 Wetlands ~ 5.0 acres(7%) **[Isolated Wetlands]**
- Waters of the U.S. Ditches ~ 5,900 linear ft.
- Non-Jurisdictional Ditches ~ 4,760 linear ft.
- Farm Pond (non-jurisdictional) ~ 0.4 acres (1%)

Total Tract Area ~ 71.5 acres



SCALE 1" = 400'

L:\WETLANDS\2014 WETLANDS FILES\01-14-180\maps
Map Source: 2012 NC OneMap Aerial Photography

Masontown Rd.- Newport
Careret County, NC
September 2014
04-14-191
Revised 11-2014 USACOE



LMG
LAND MANAGEMENT GROUP INC.
Environmental Consultants
www.LMGroup.net
Phone: 910.452.0001 • 1.866.LMG.1078
Fax: 910.452.0060
3805 Wrightsville Avenue
Wilmington, NC 28403

Preliminary Upland/Wetland
Delineation Sketch
with Flag Numbers