

**Final
General Reevaluation Report
and
Environmental Impact Statement**

on

Hurricane Protection and Beach Erosion Control

**WEST ONSLOW BEACH AND NEW RIVER INLET
(TOPSAIL BEACH), NORTH CAROLINA**


Appendix A

Project Maps

Appendix A

Project Maps

Page A-2	Figure A-1	Environmental Planning Considerations
Page A-3	Figure A-2	Wetlands
Page A-4	Figure A-3	Primary Nursery Areas
Page A-5	Figure A-4	Shellfishing Closures
Page A-6	Figure A-5	Water Quality Classification
Page A-7	Figure A-6	Borrow Areas
Page A-8	Figure A-7	Selected Plan
Page A-9	Figure A-8, 1 of 7	Plan Details, Reaches 1-3
Page A-10	Figure A-8, 2 of 7	Plan Details, Reaches 4-7
Page A-11	Figure A-8, 3 of 7	Plan Details, Reaches 8-11
Page A-12	Figure A-8, 4 of 7	Plan Details, Reaches 12-16
Page A-13	Figure A-8, 5 of 7	Plan Details, Reaches 17-20
Page A-14	Figure A-8, 6 of 7	Plan Details, Reaches 21-24
Page A-15	Figure A-8, 7 of 7	Plan Details, Reaches 25-28

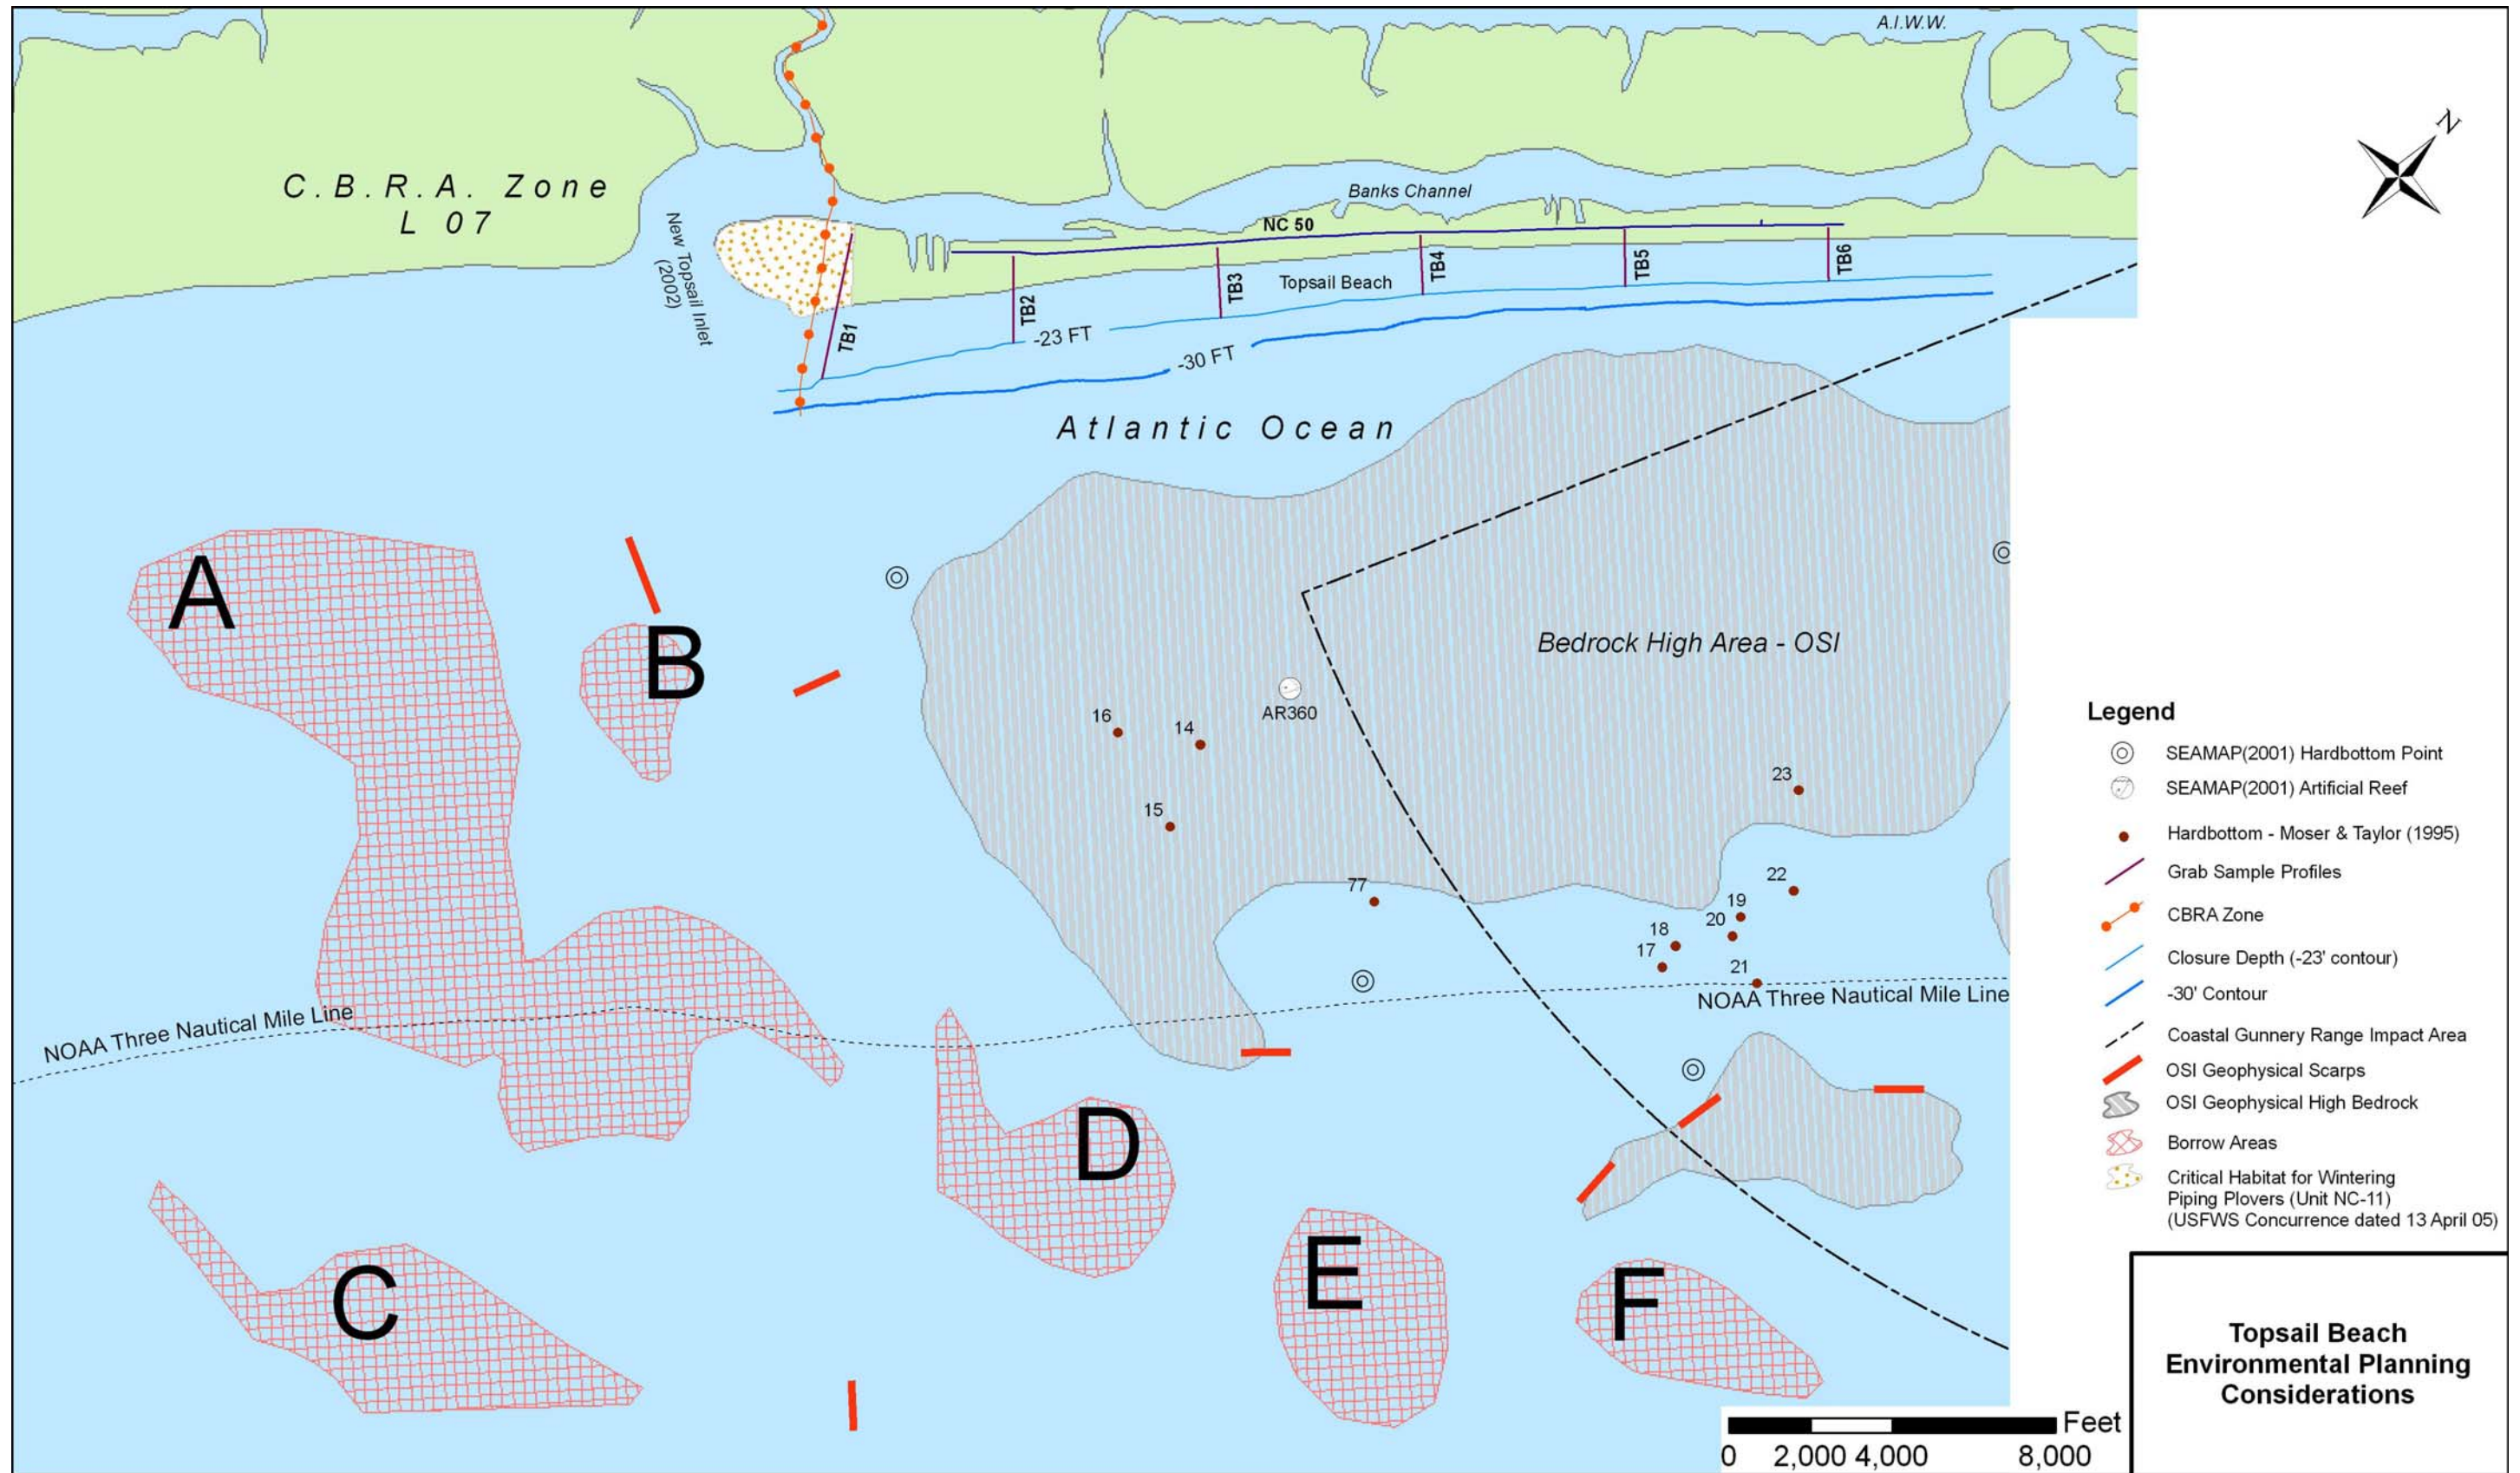

**Topsail Beach
Environmental Planning
Considerations**

Figure A-1



The preparation of this map was financed in part through a grant provided by the North Carolina Coastal Management Program, through funds provided by the Coastal Zone Management Act of 1972, as amended, which is administered by the office of Ocean and Coastal Resources Management, National Oceanic and Atmospheric Administration.

Figure A-2, Wetlands



Figure A-3, Primary Nursery Areas

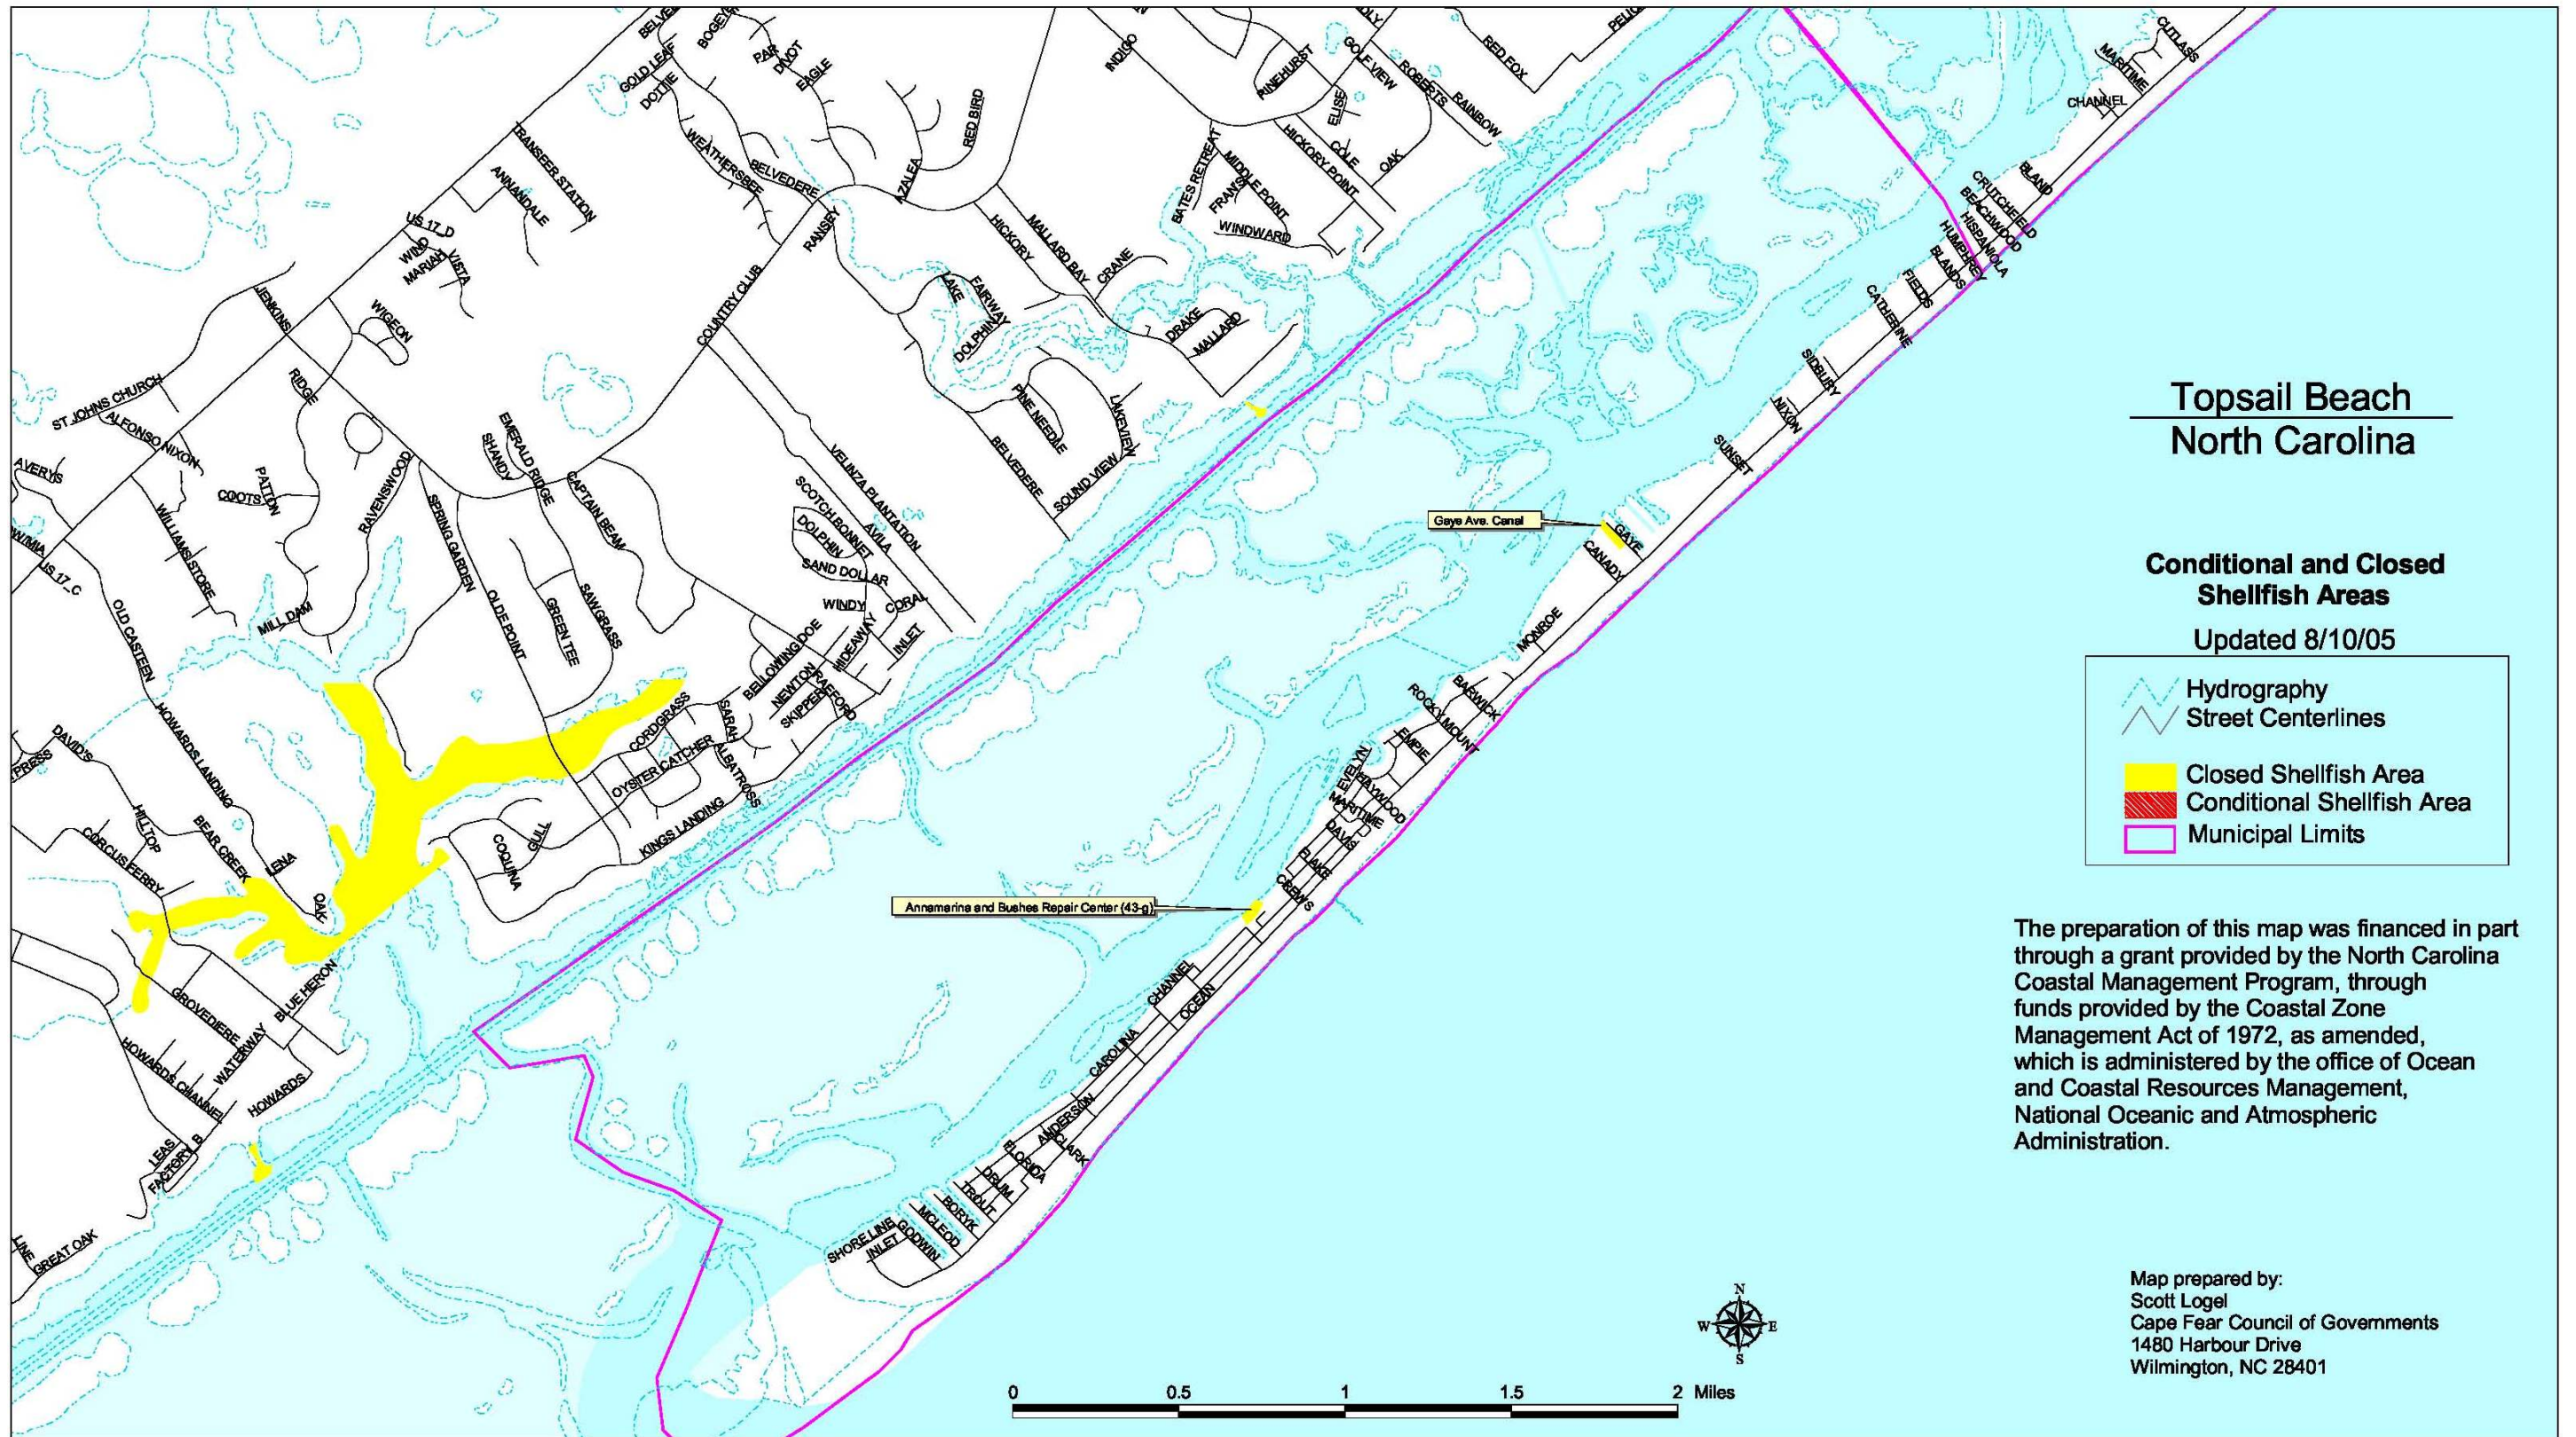


Figure A-4, Shellfishing Closures

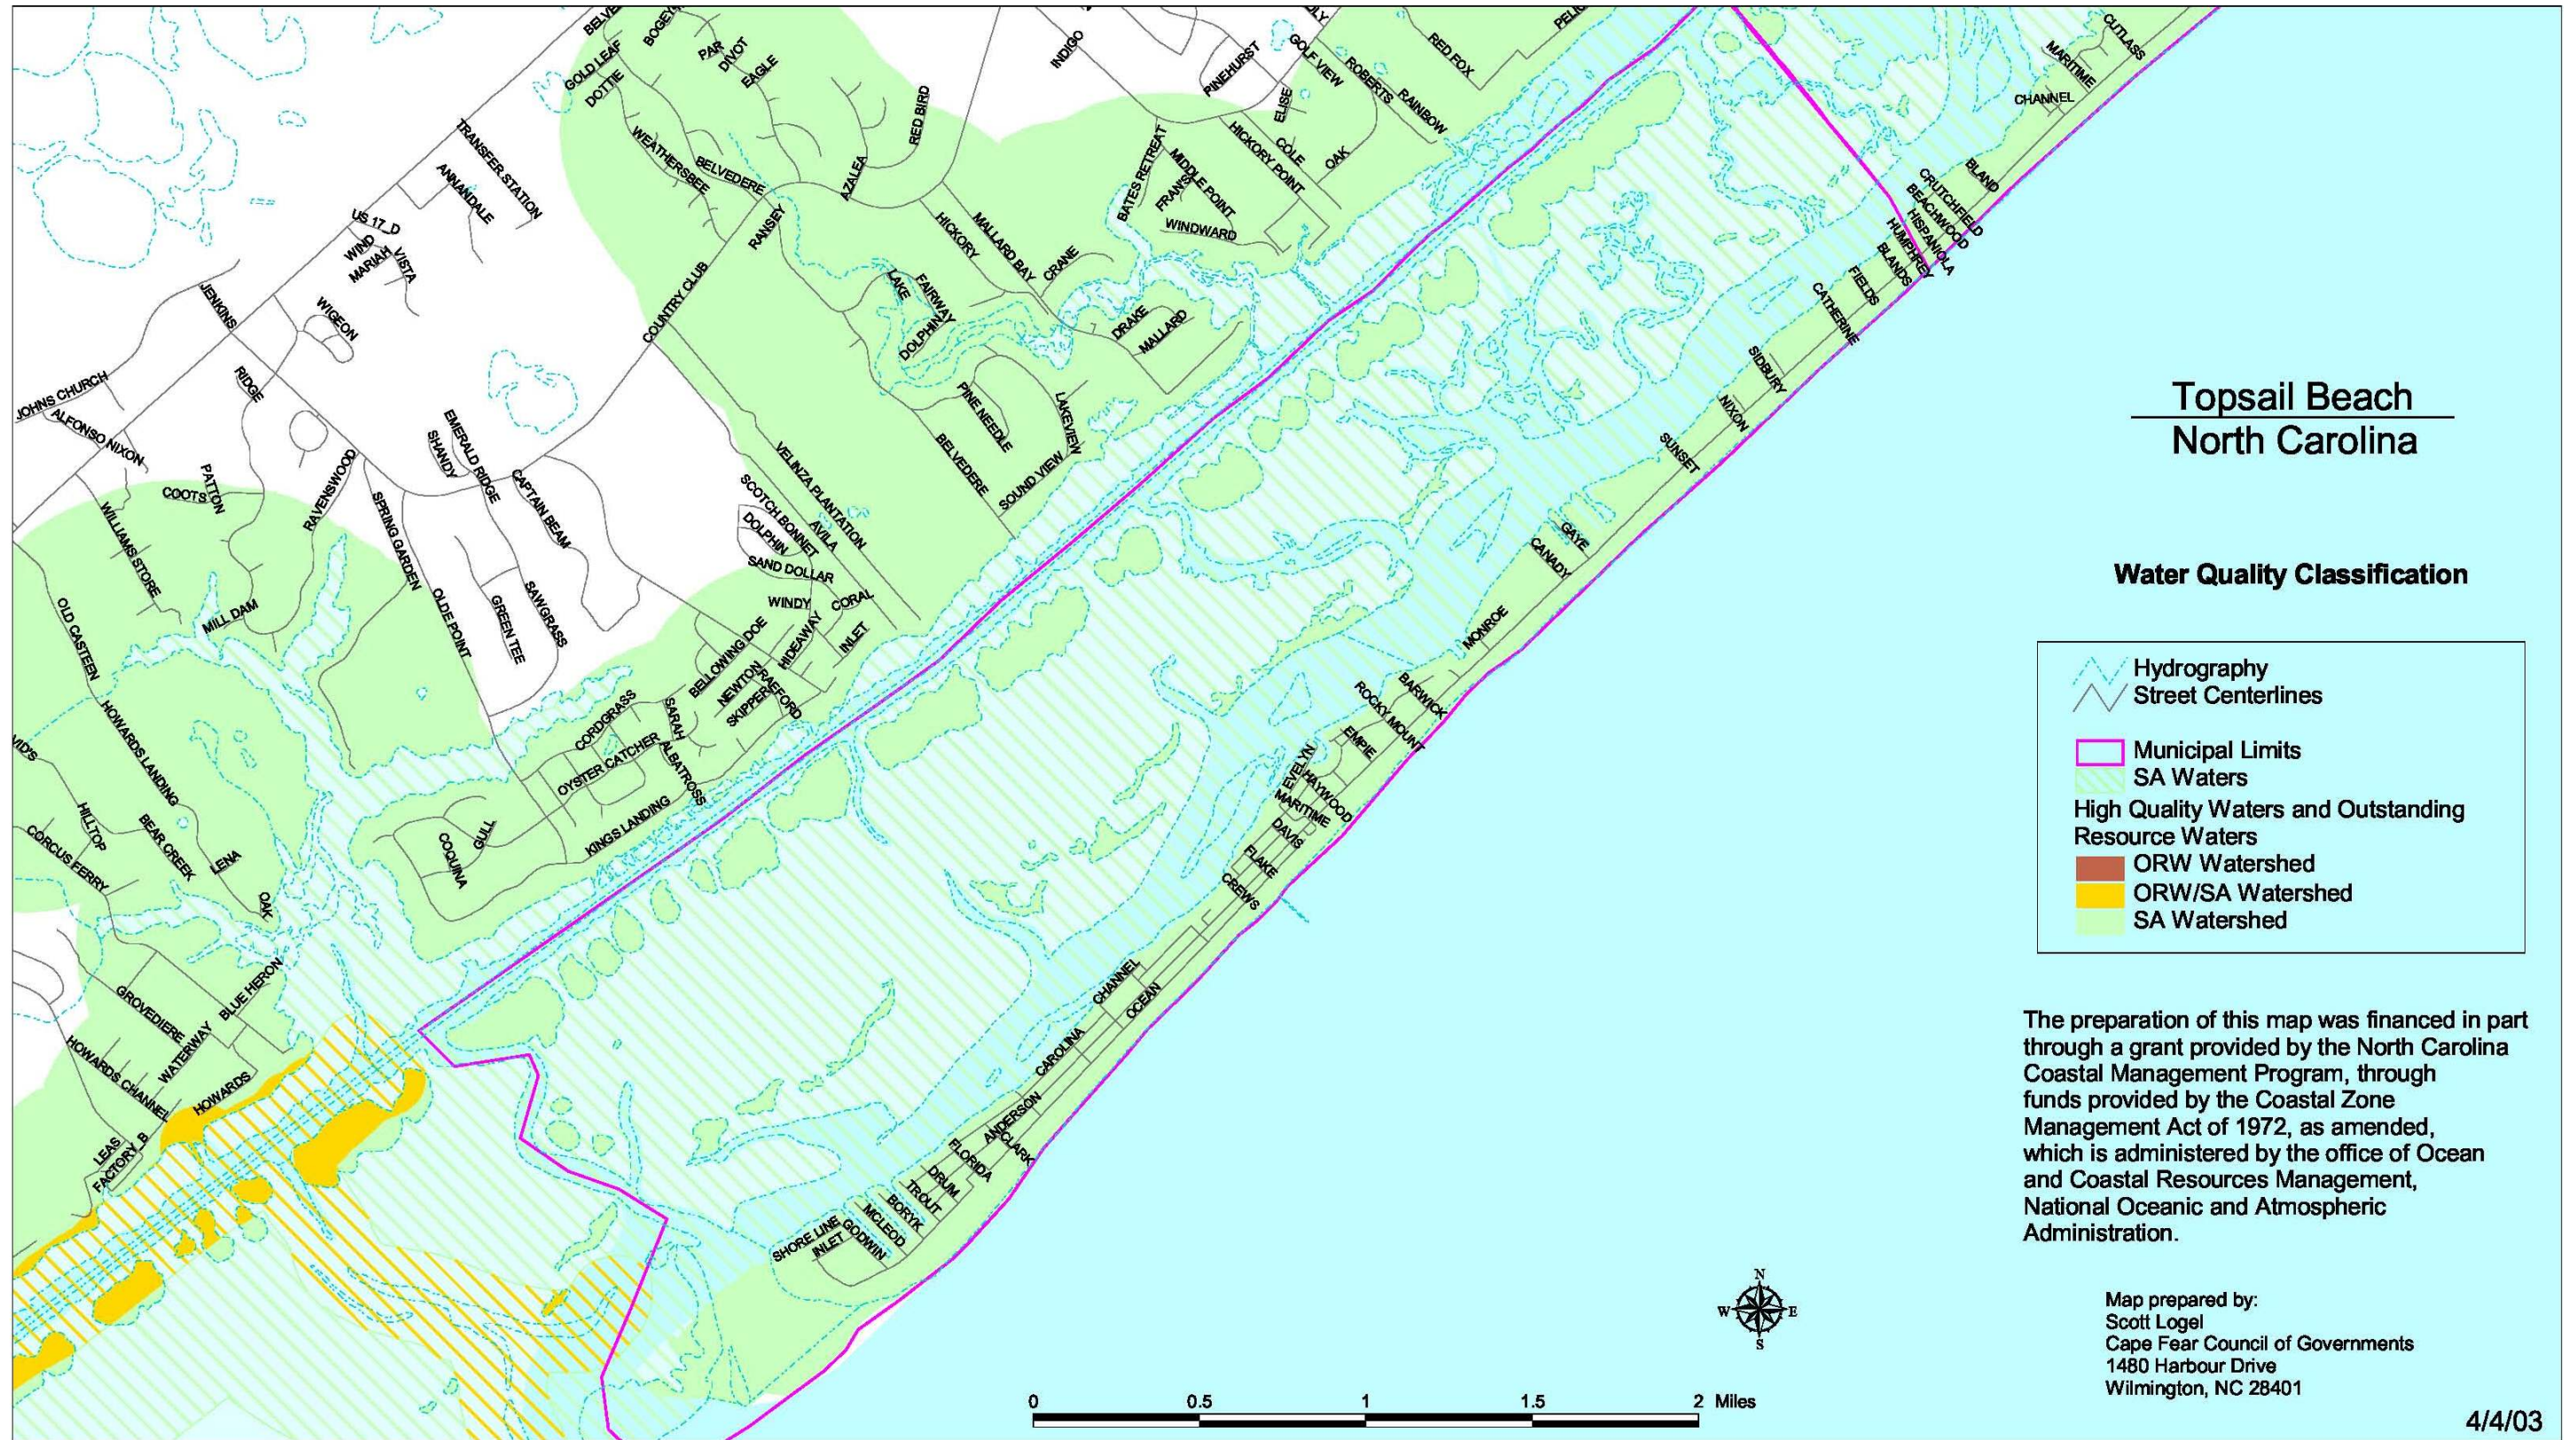


Figure A-5, Water Quality Classification

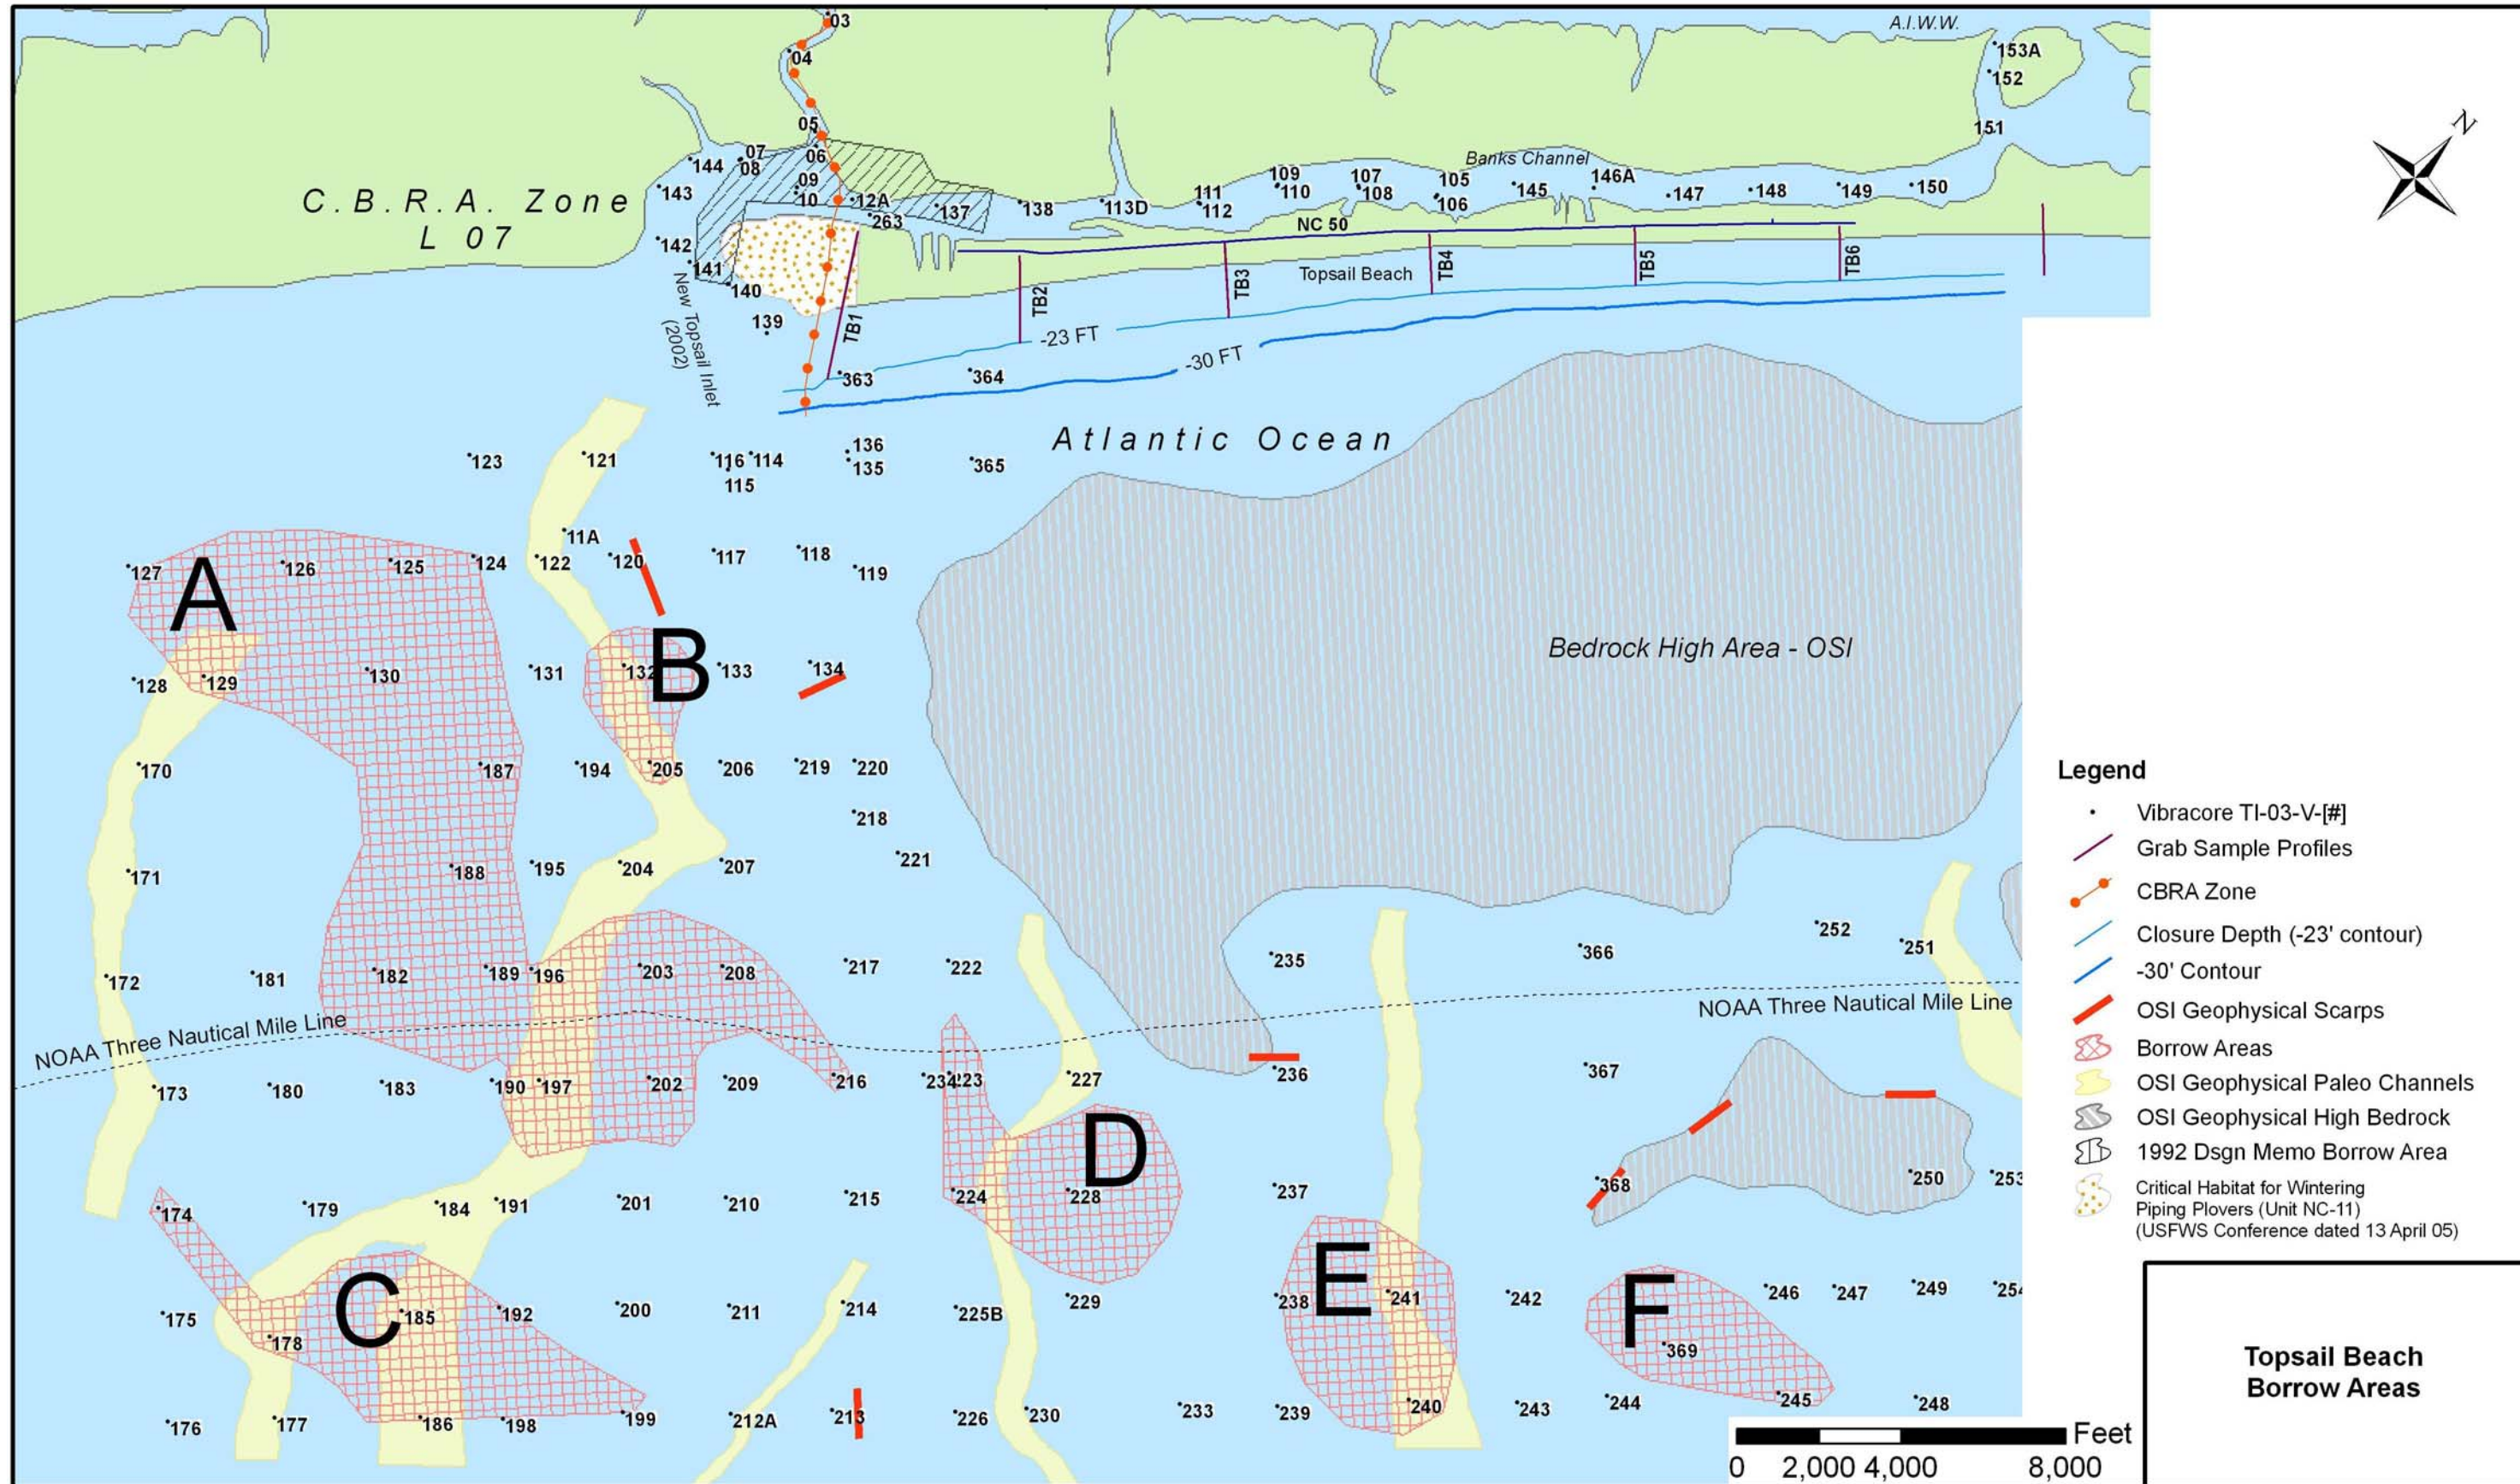


Figure A-6

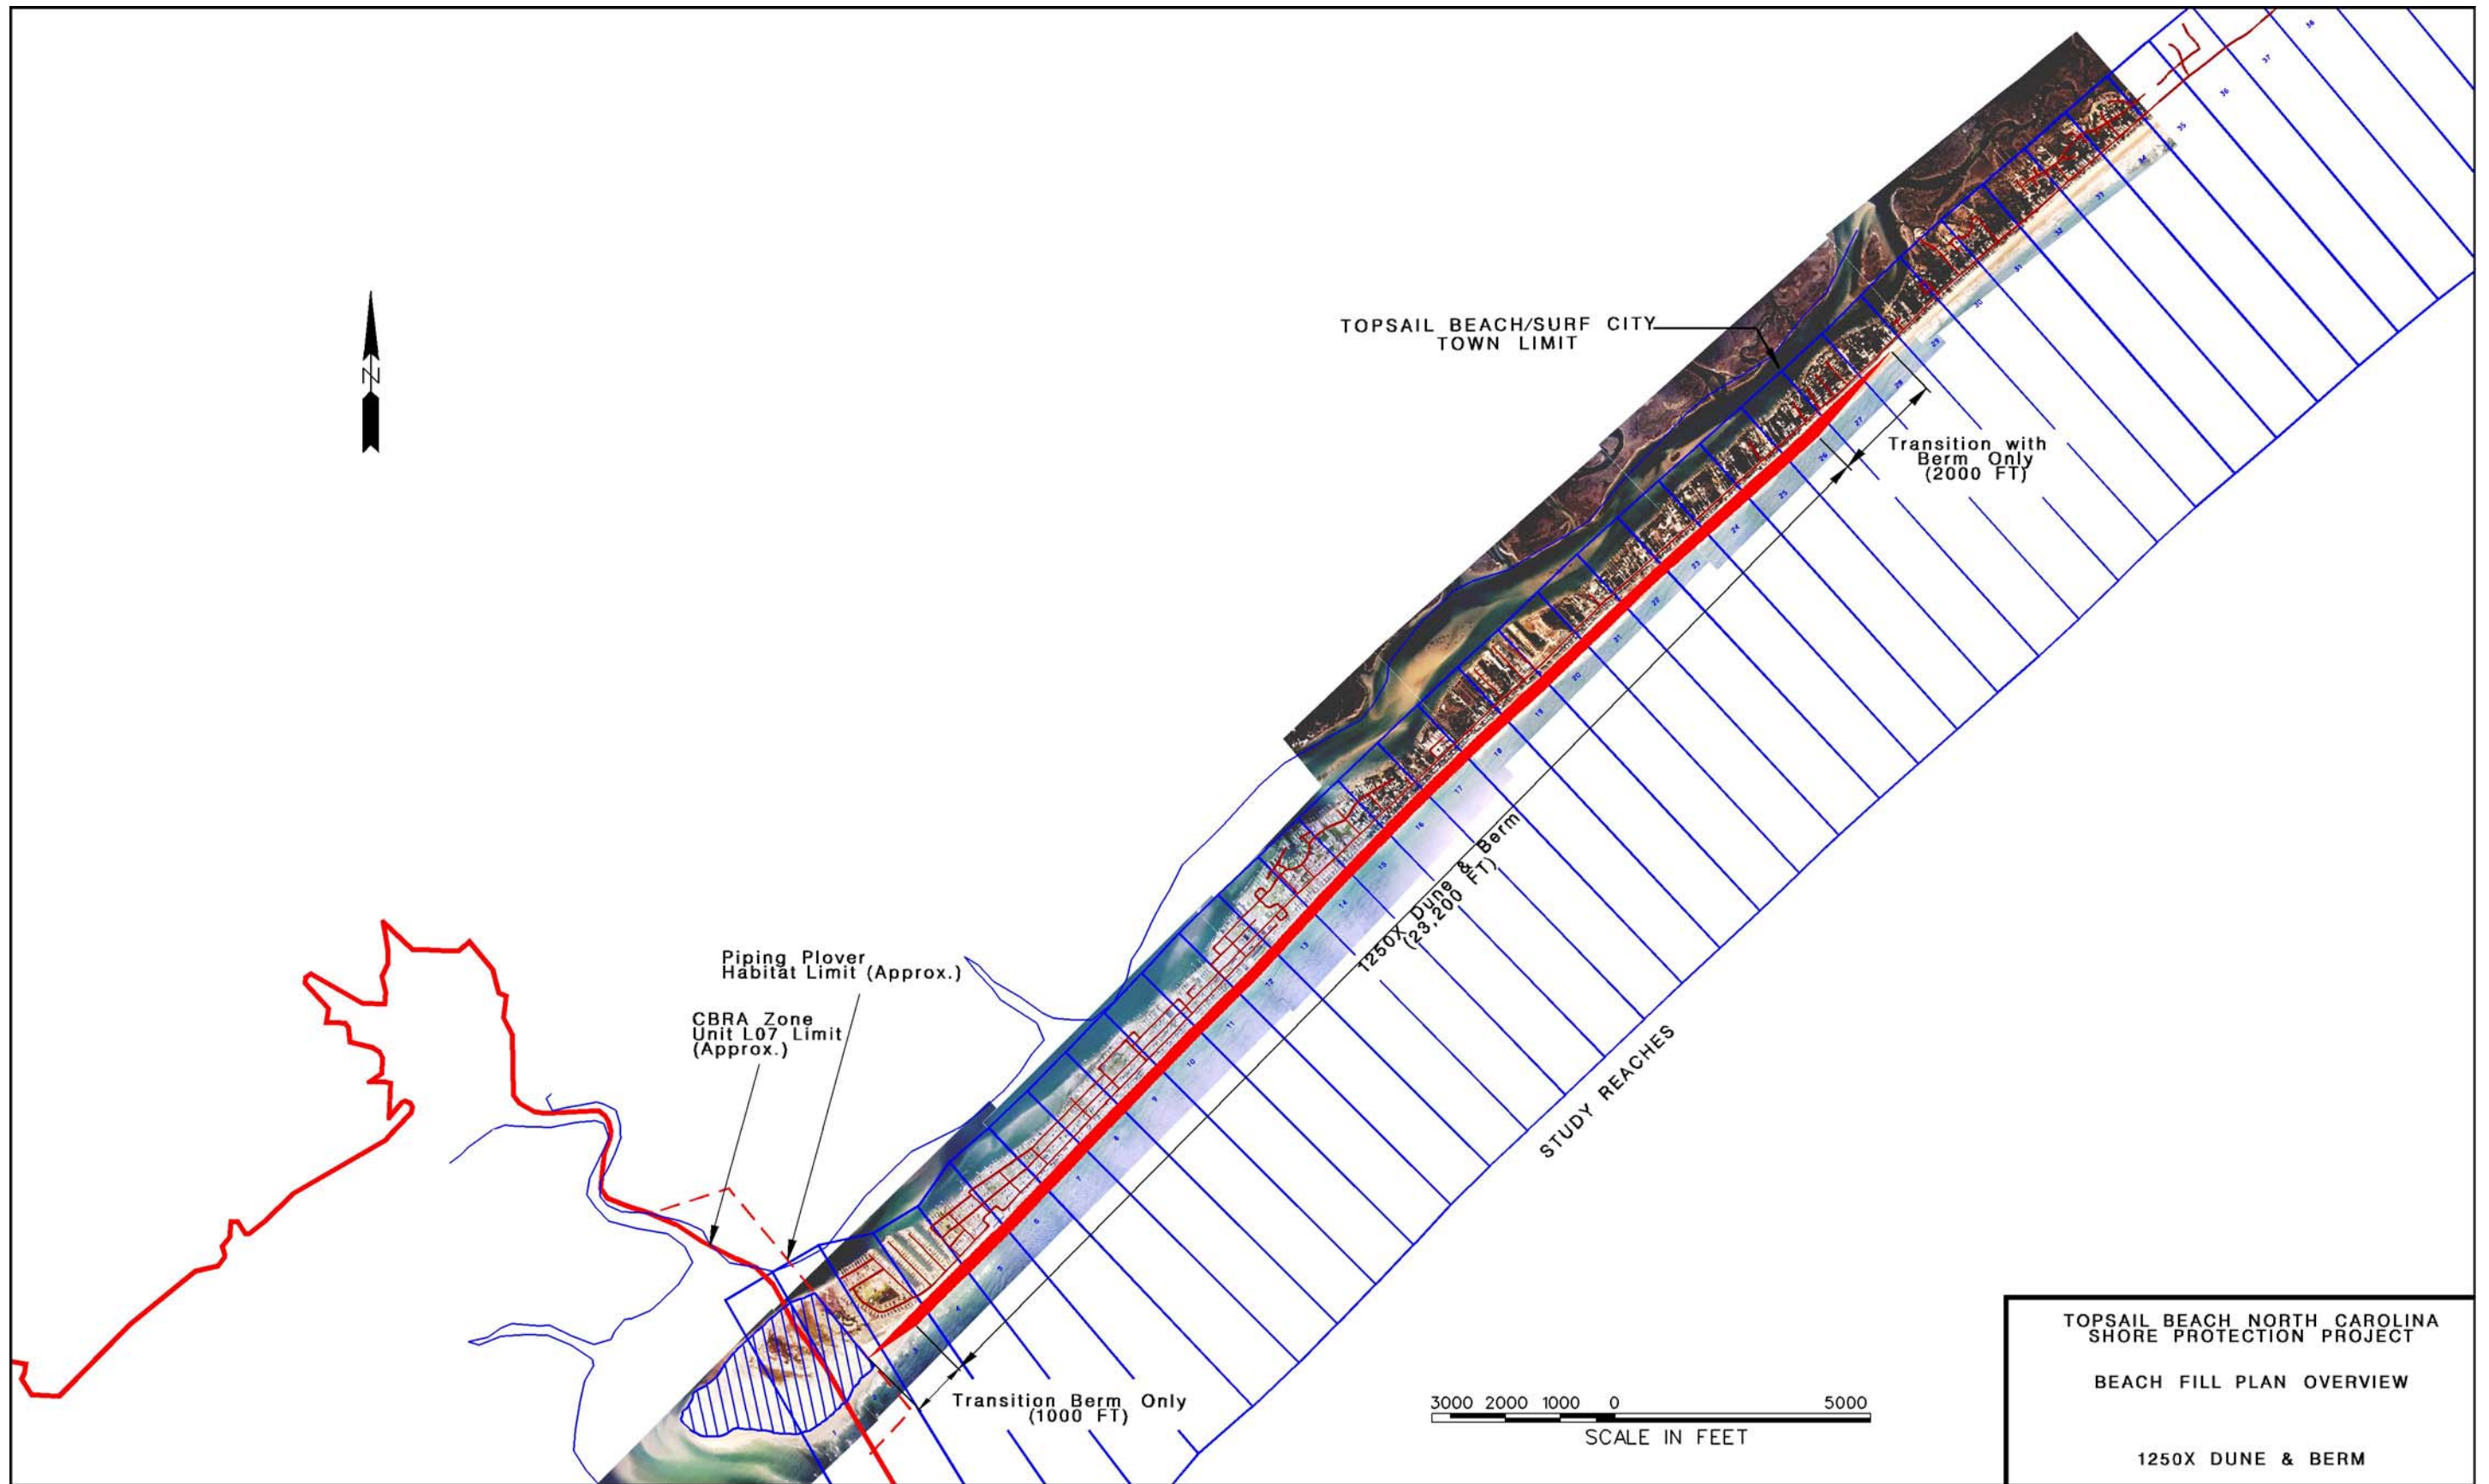


Figure A-7 Selected Plan, Overview

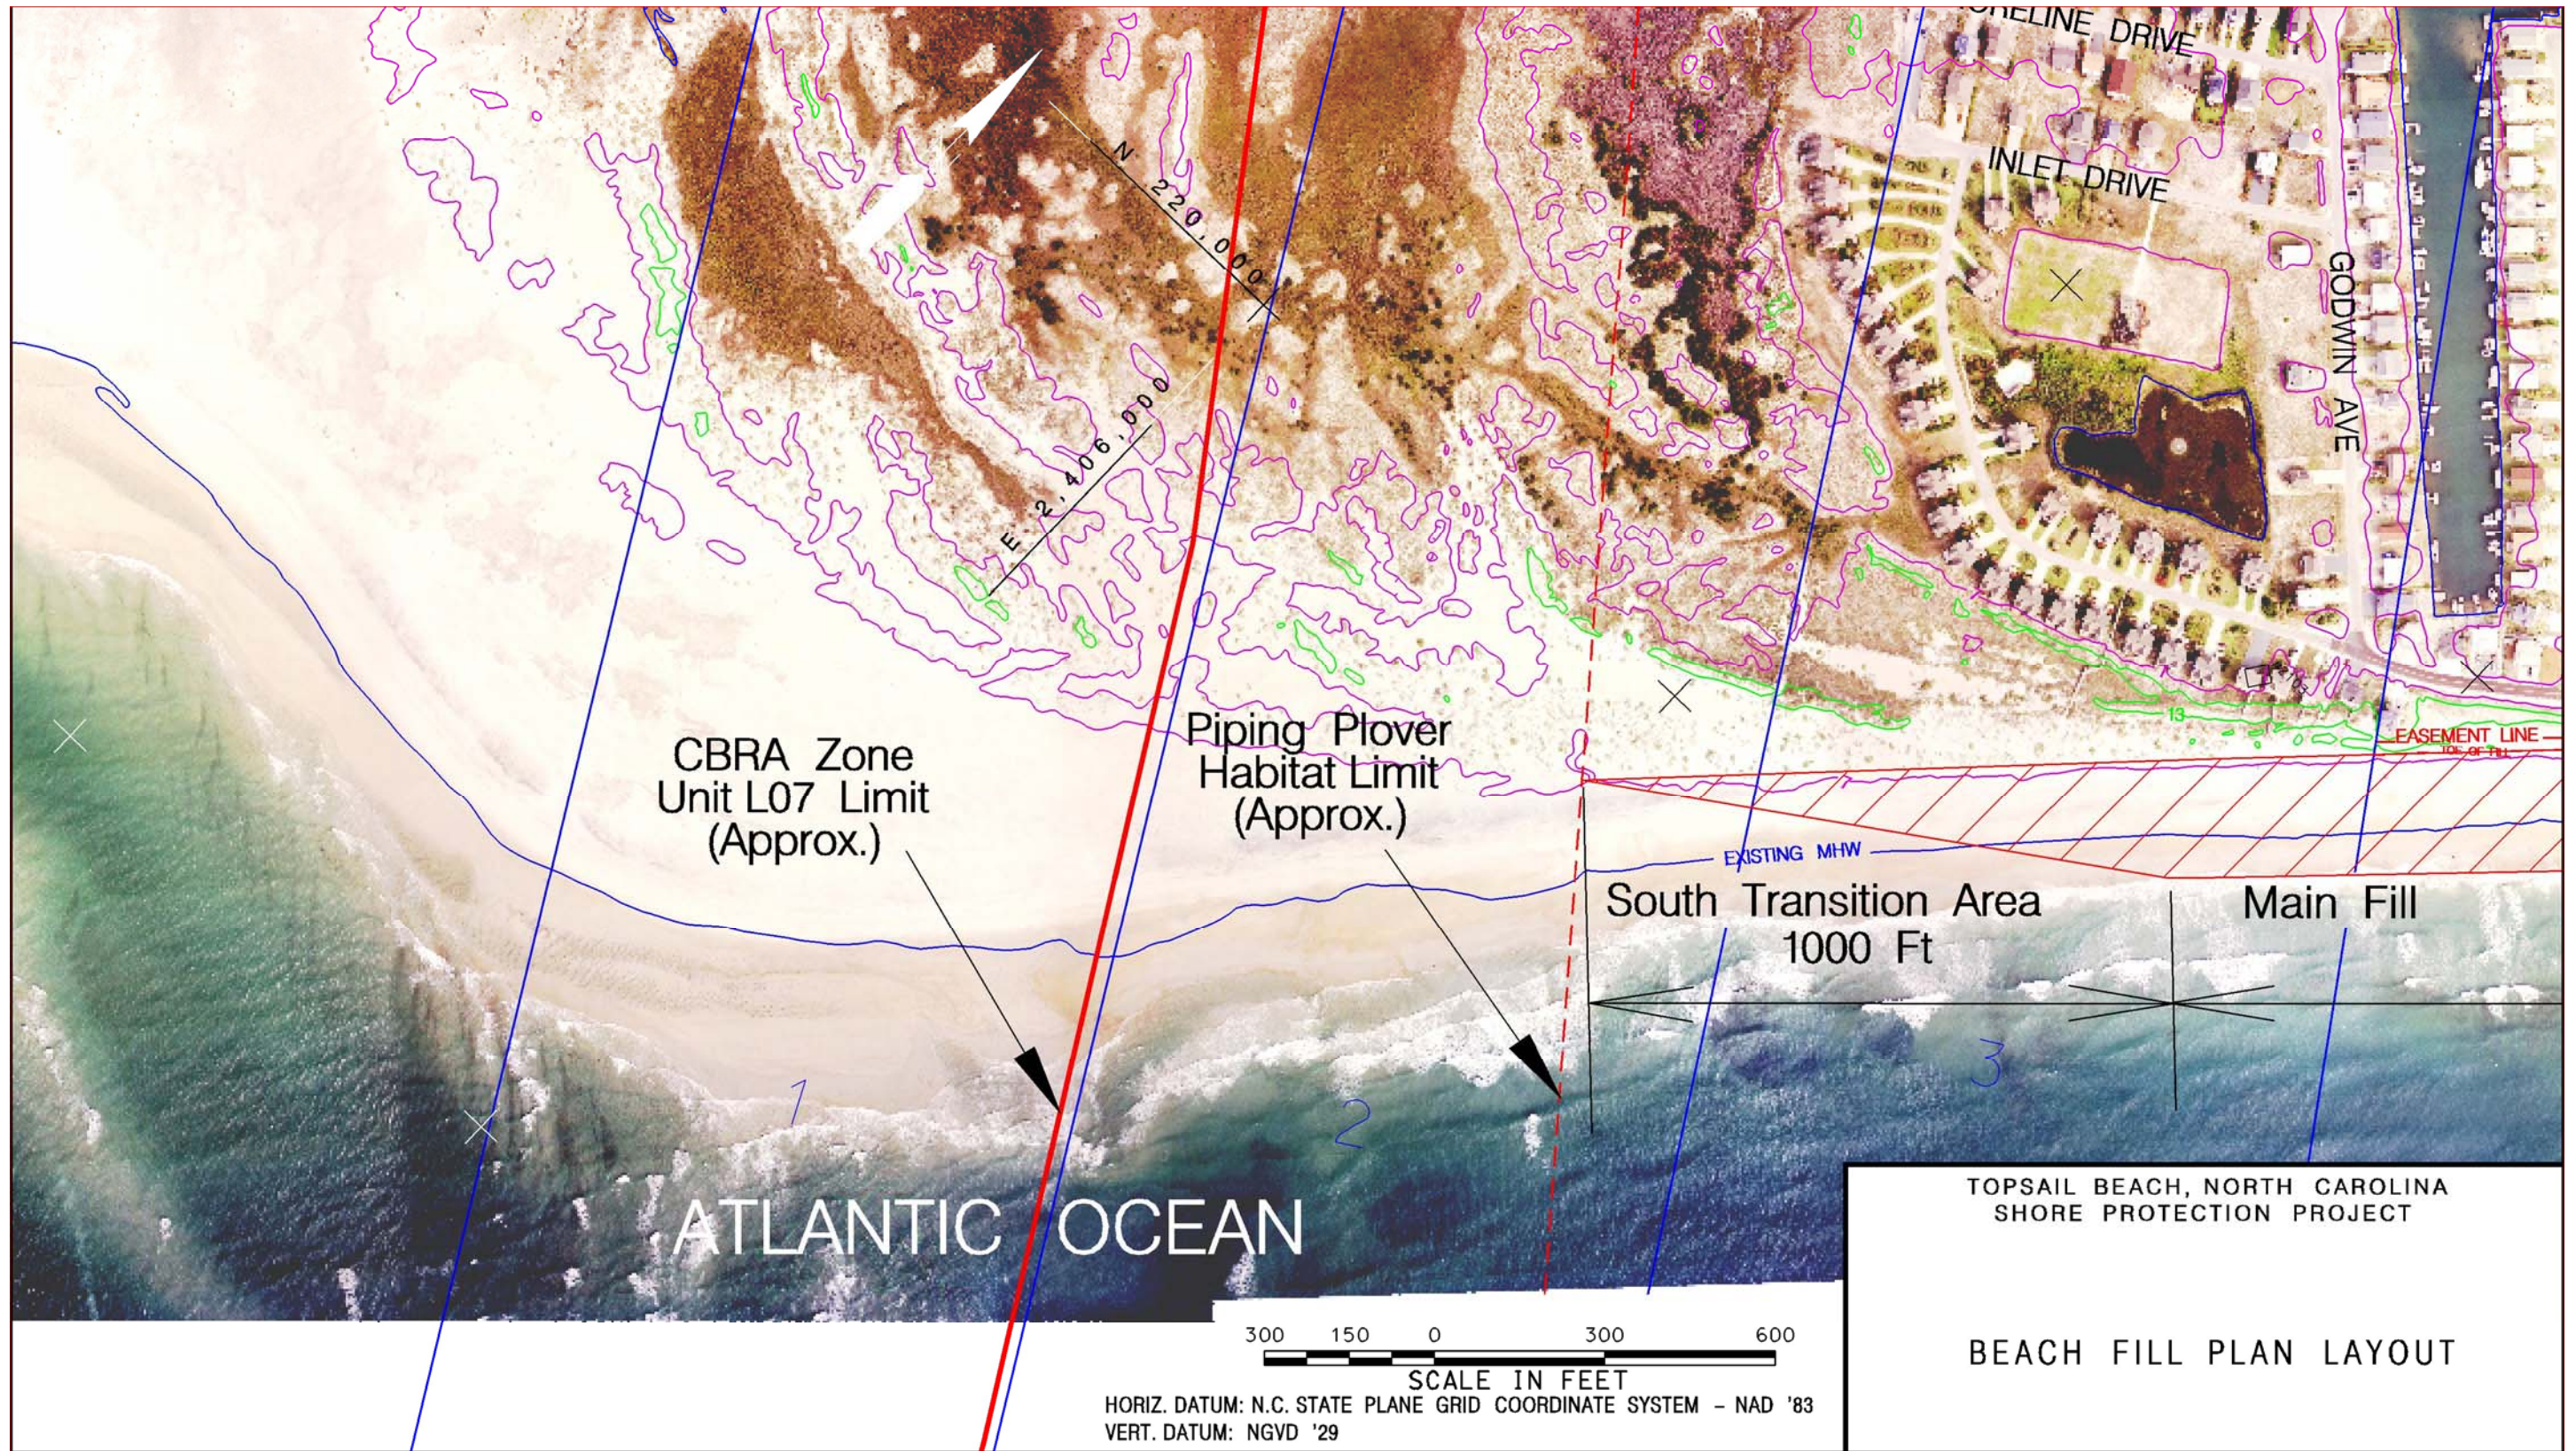


Figure A-8, 1 of 7, Plan Details, Reaches 1-3

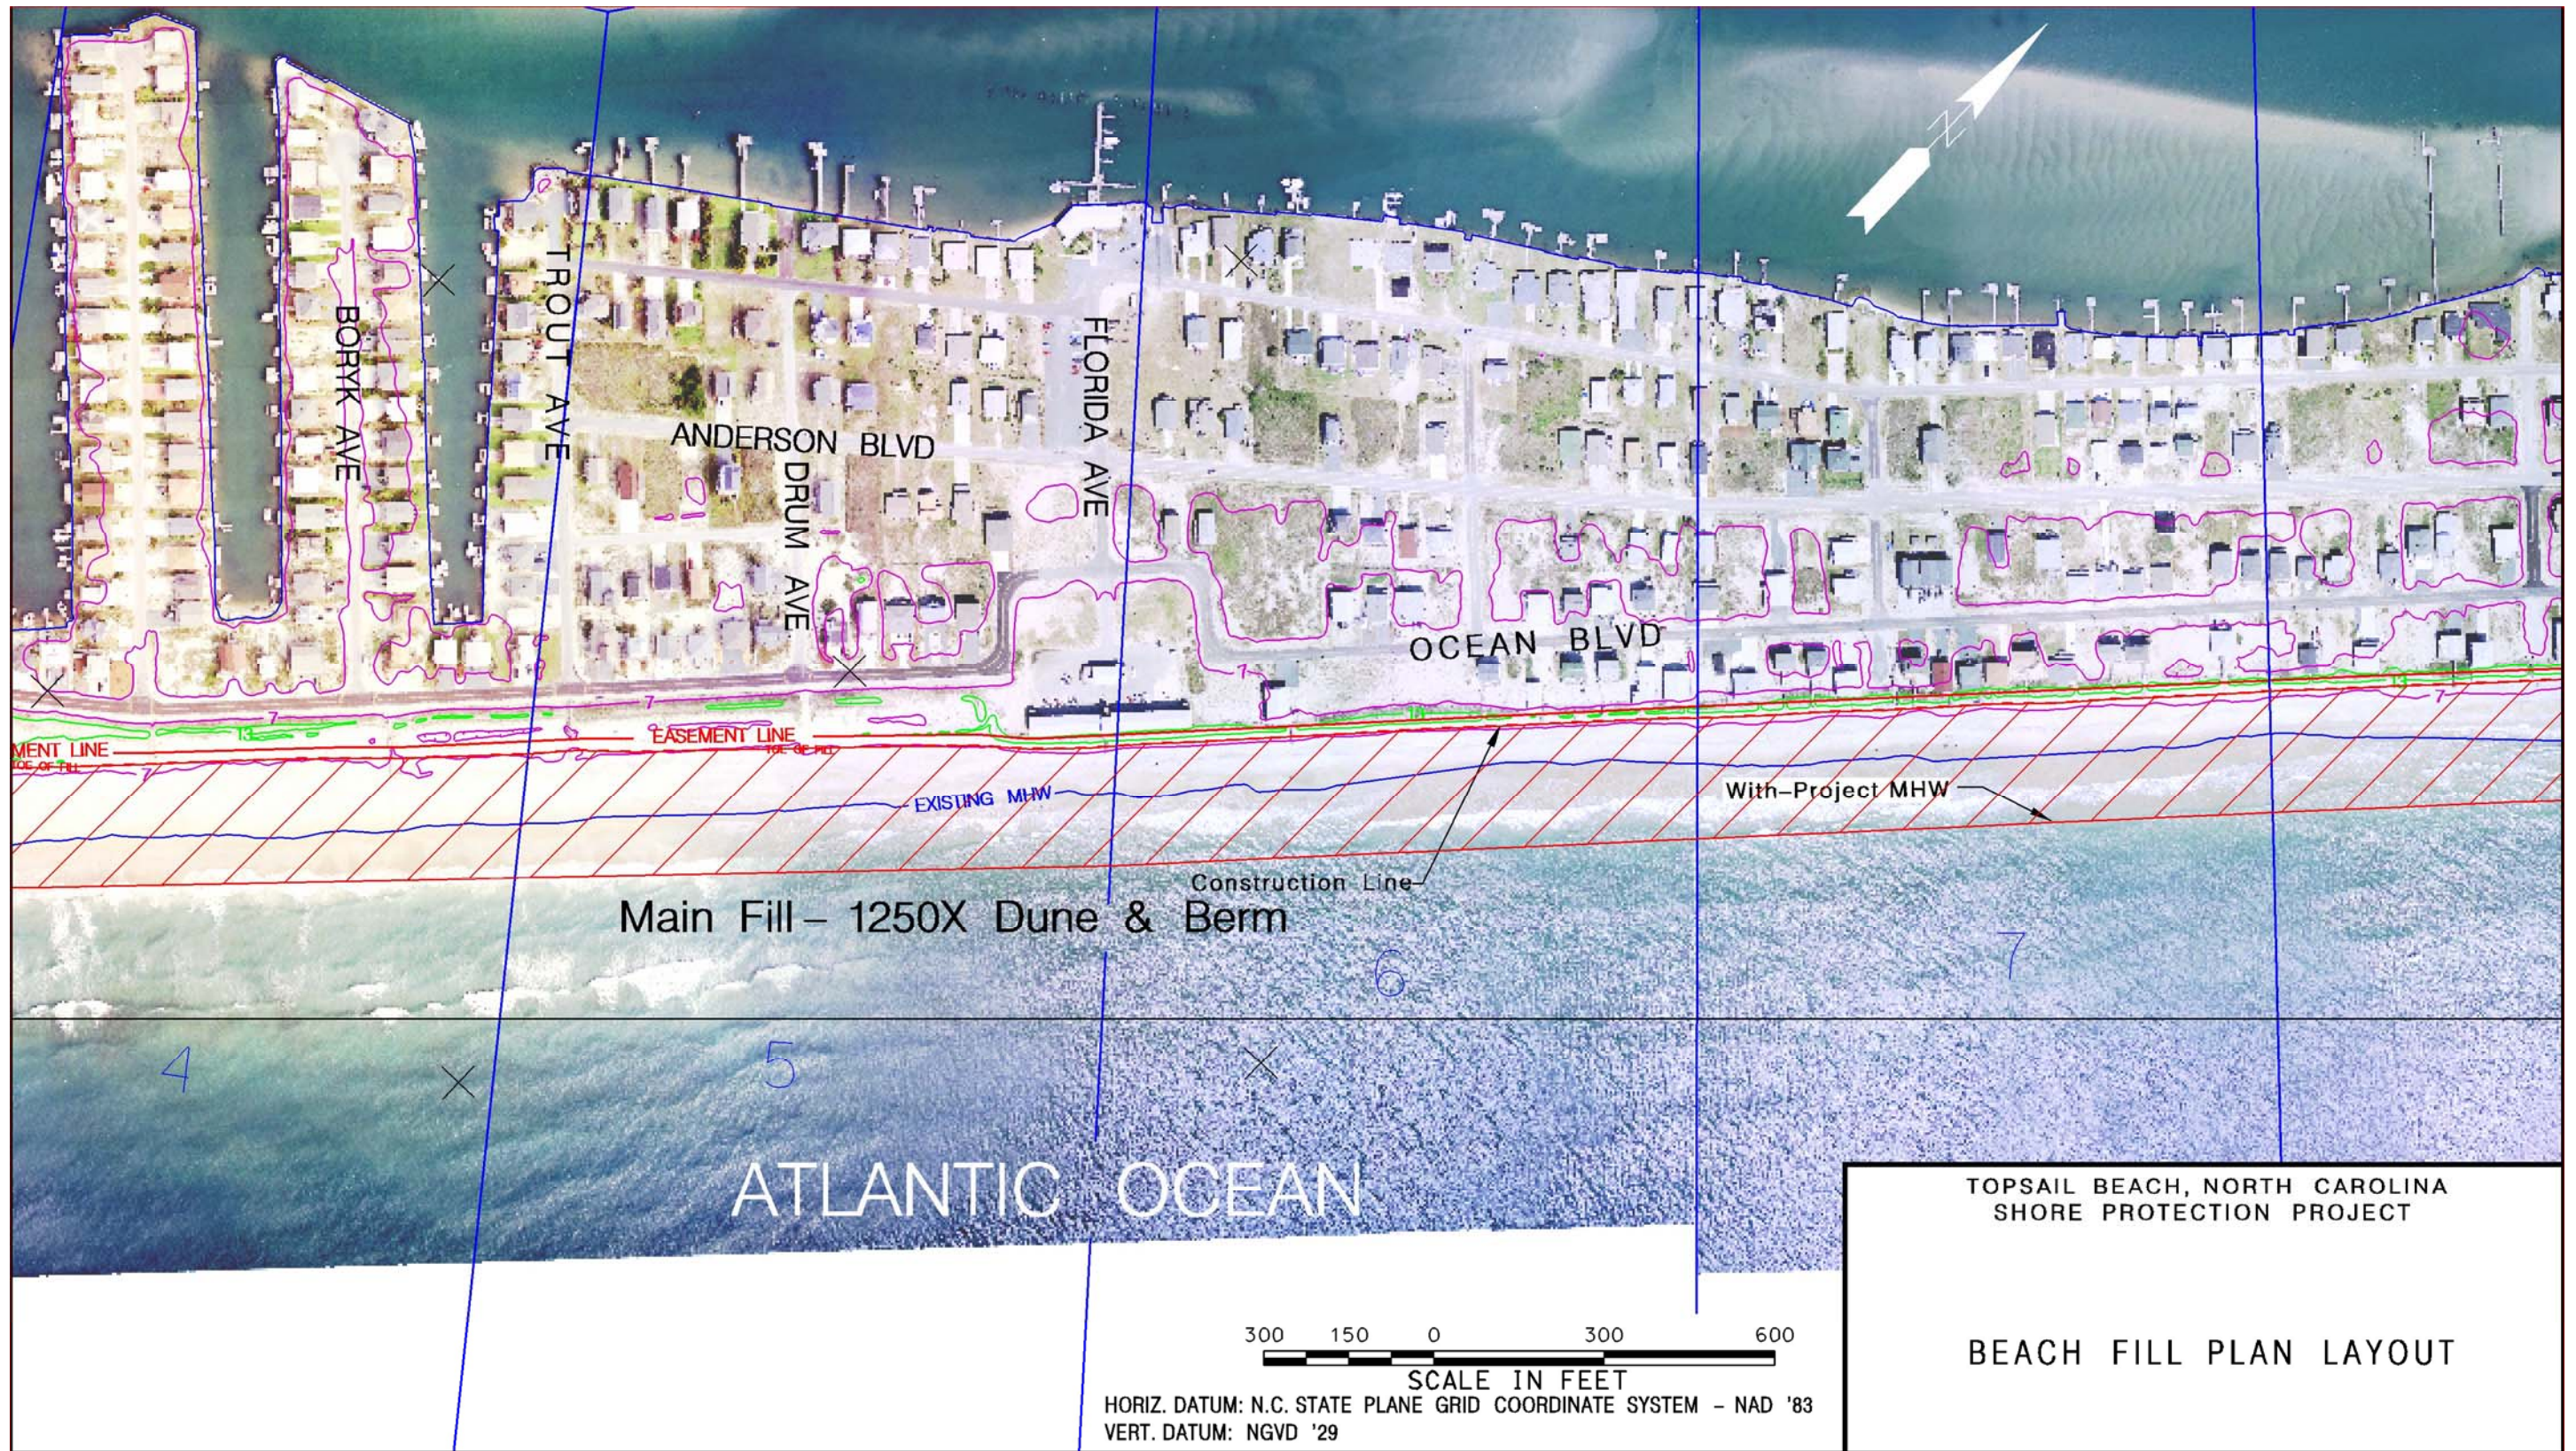


Figure A-8, 2 of 7, Plan Details, Reaches 4-7

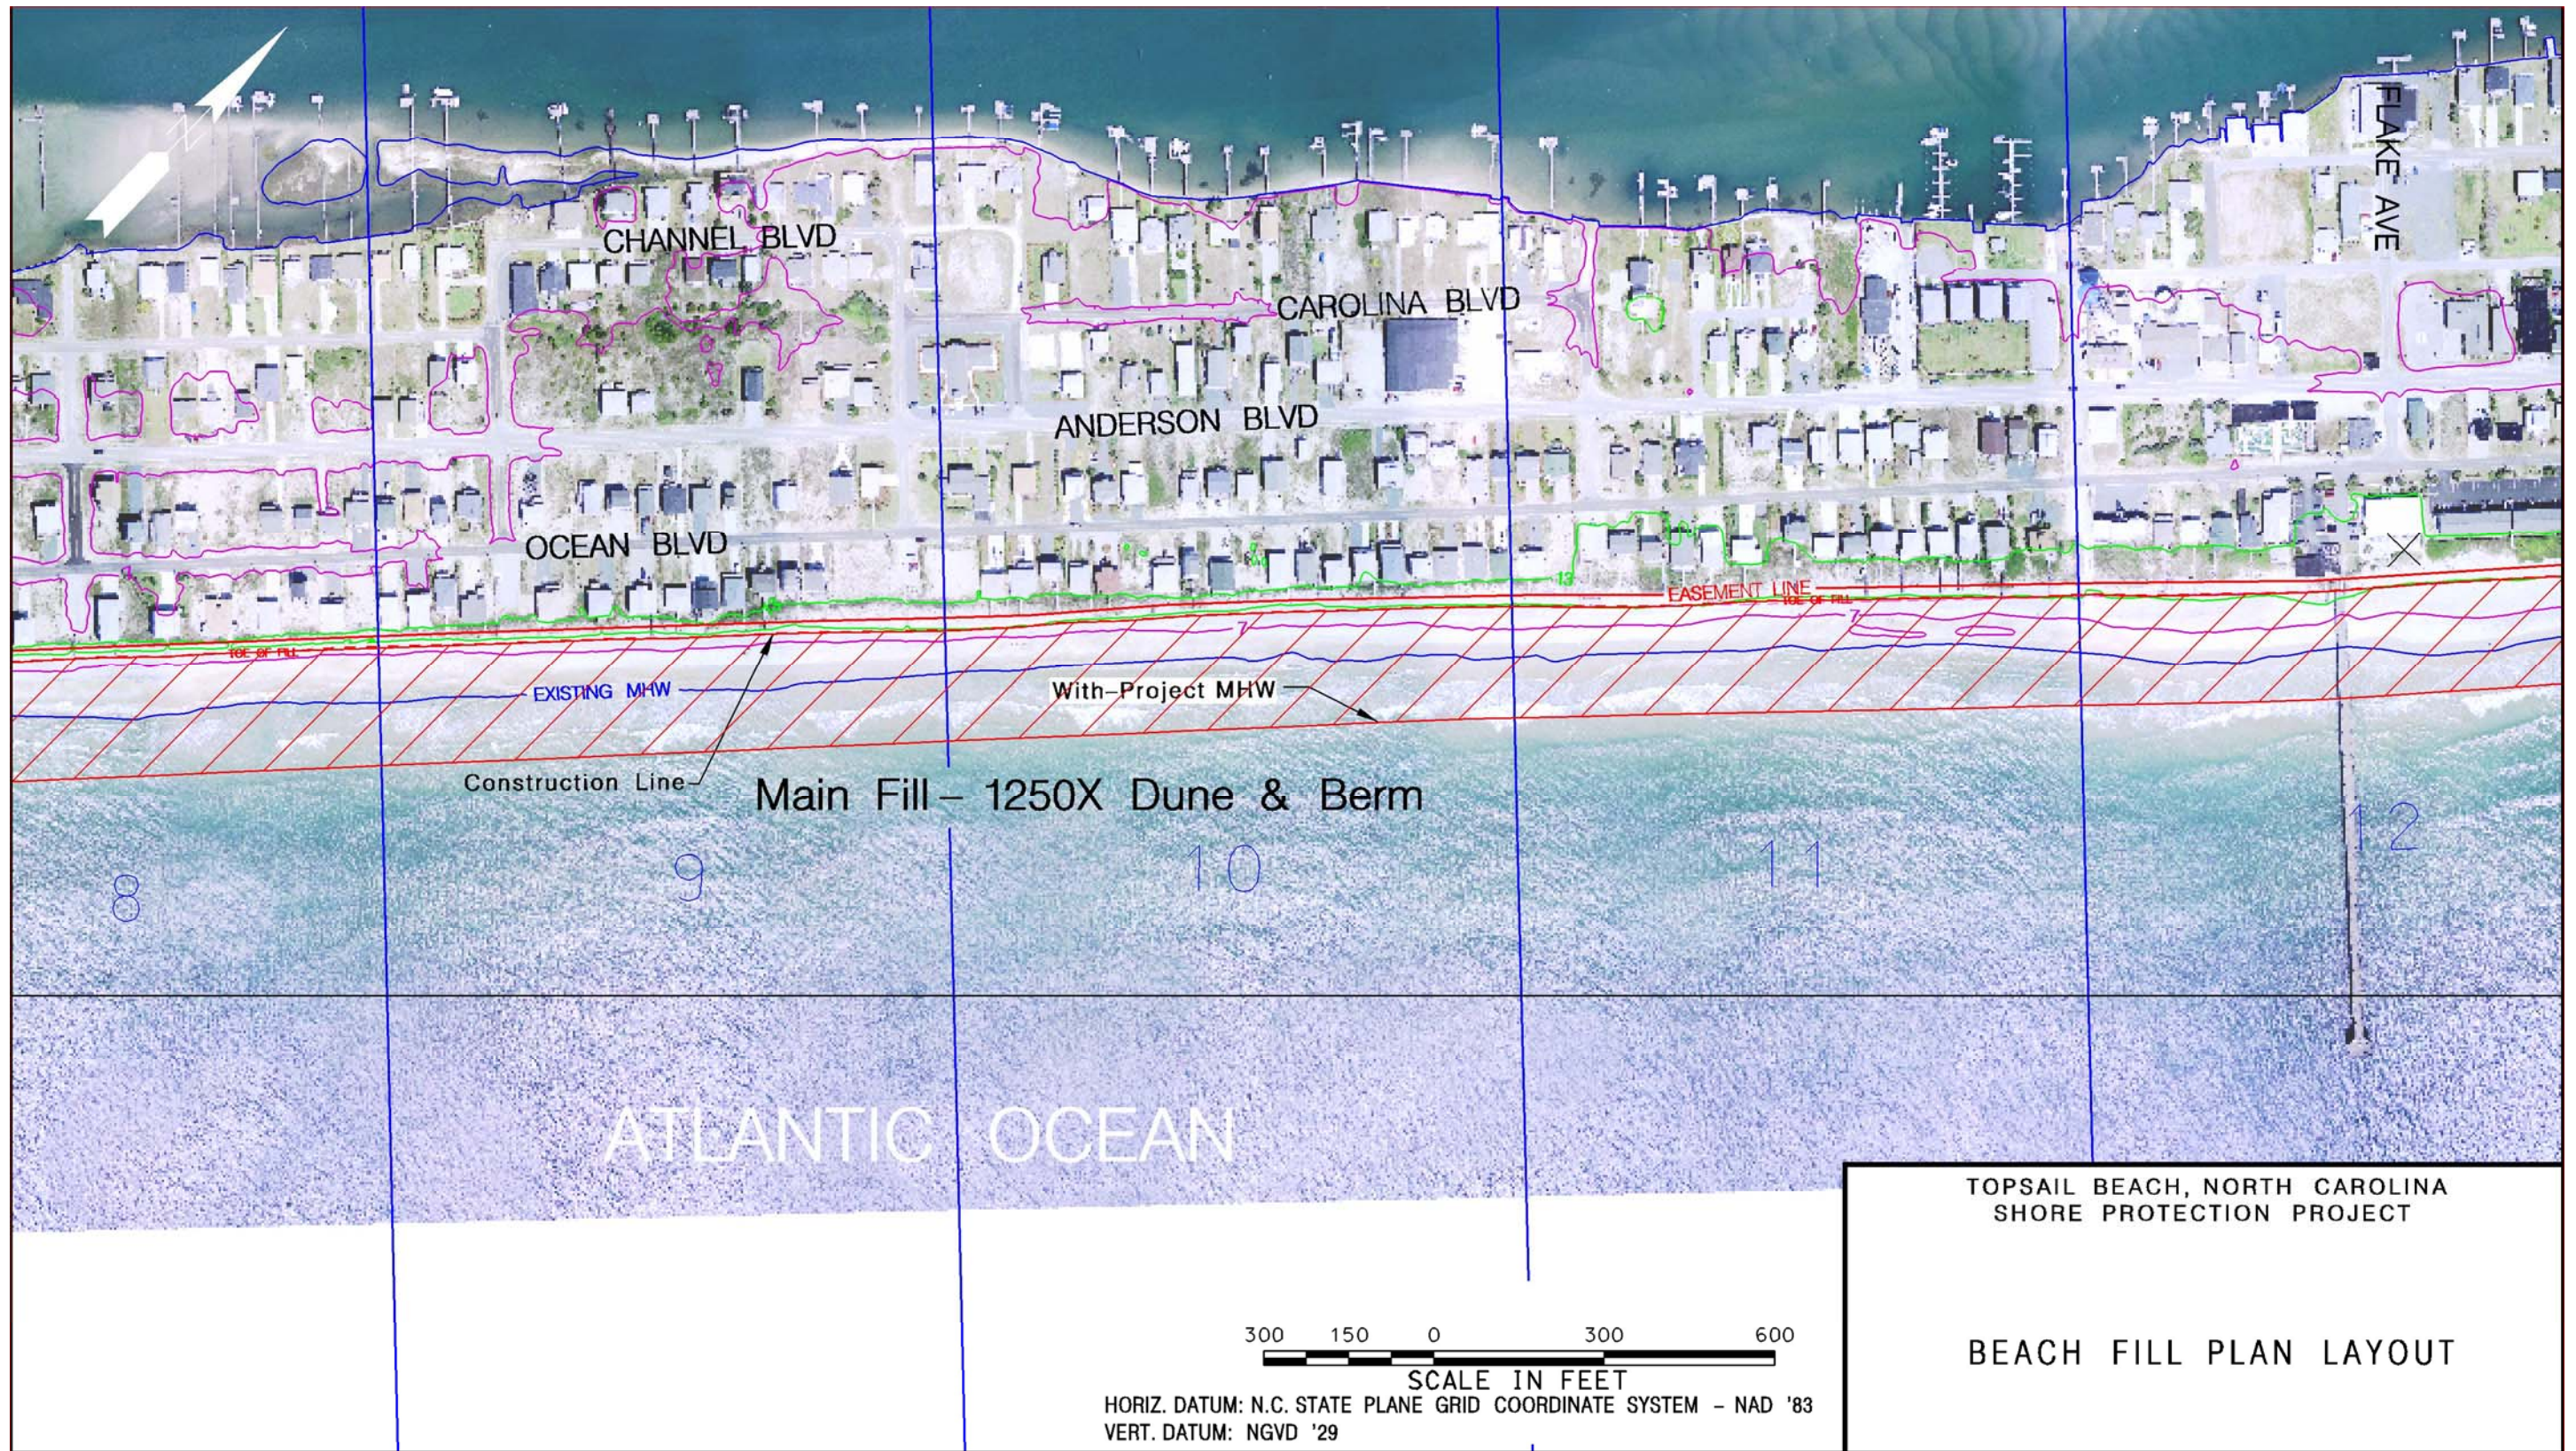


Figure A-8, 3 of 7, Plan Detail, Reaches 8-11

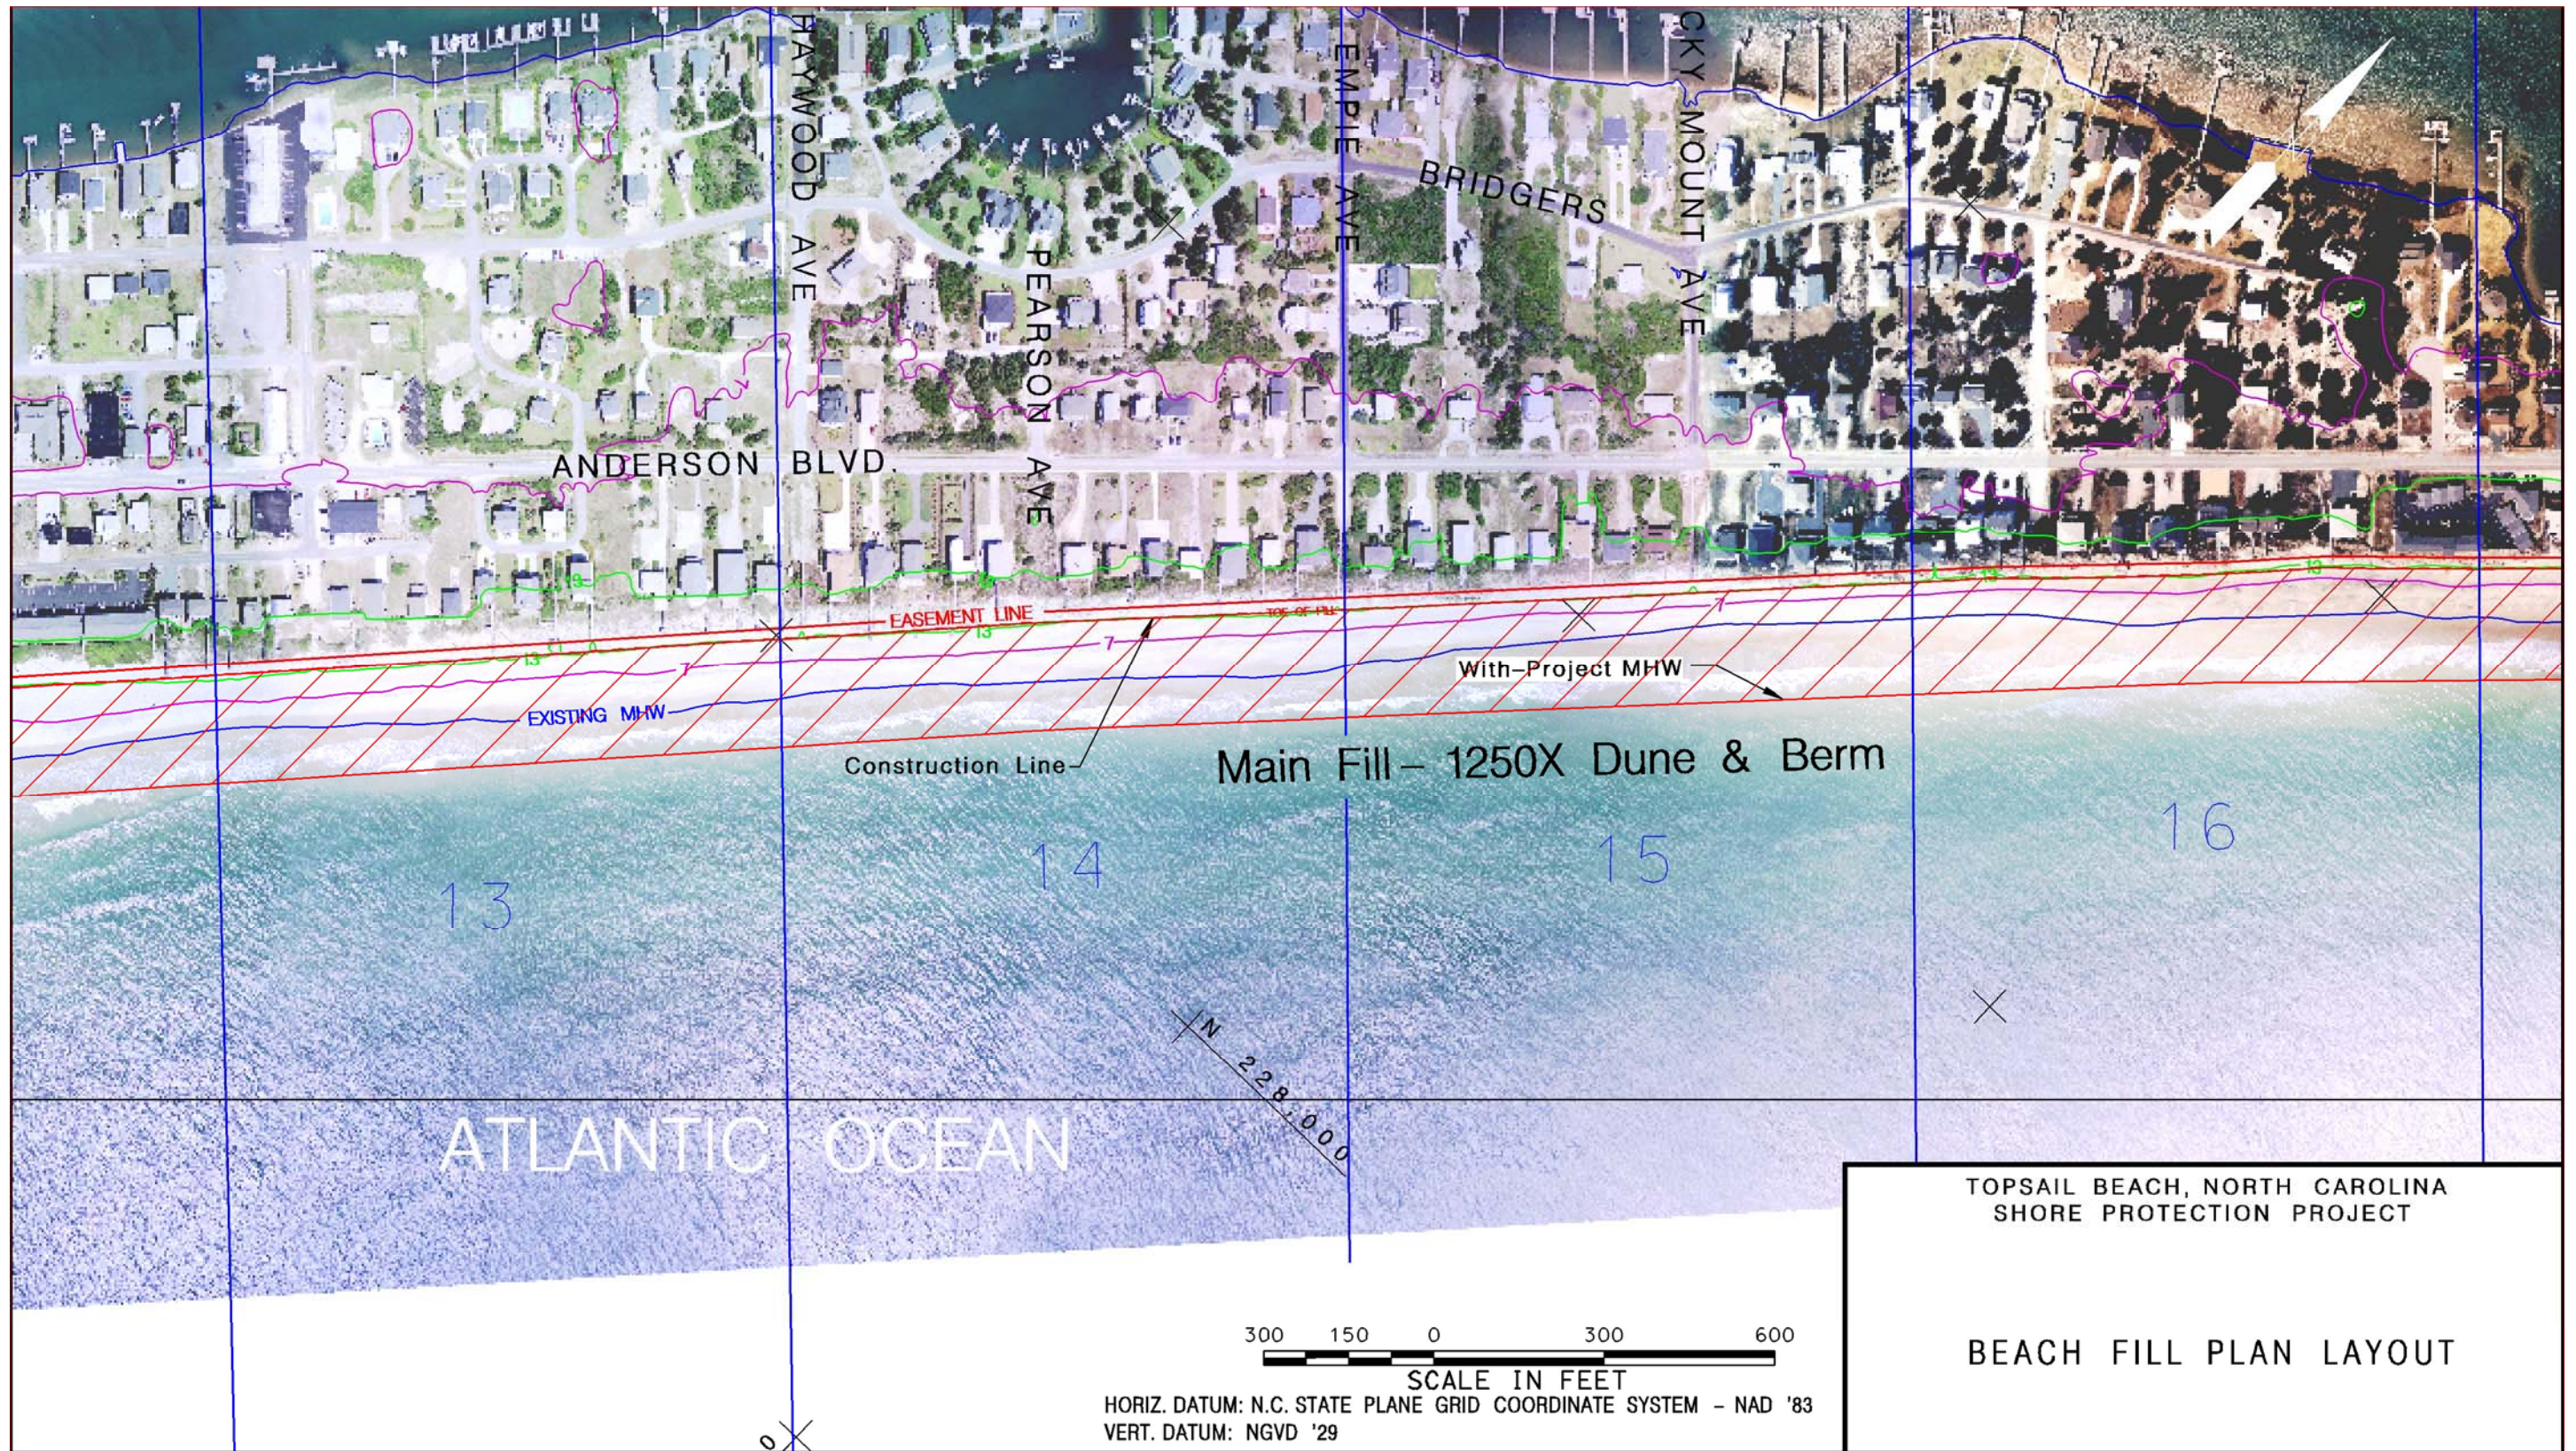


Figure A-8, 4 of 7, Plan Details, Reaches 12-16

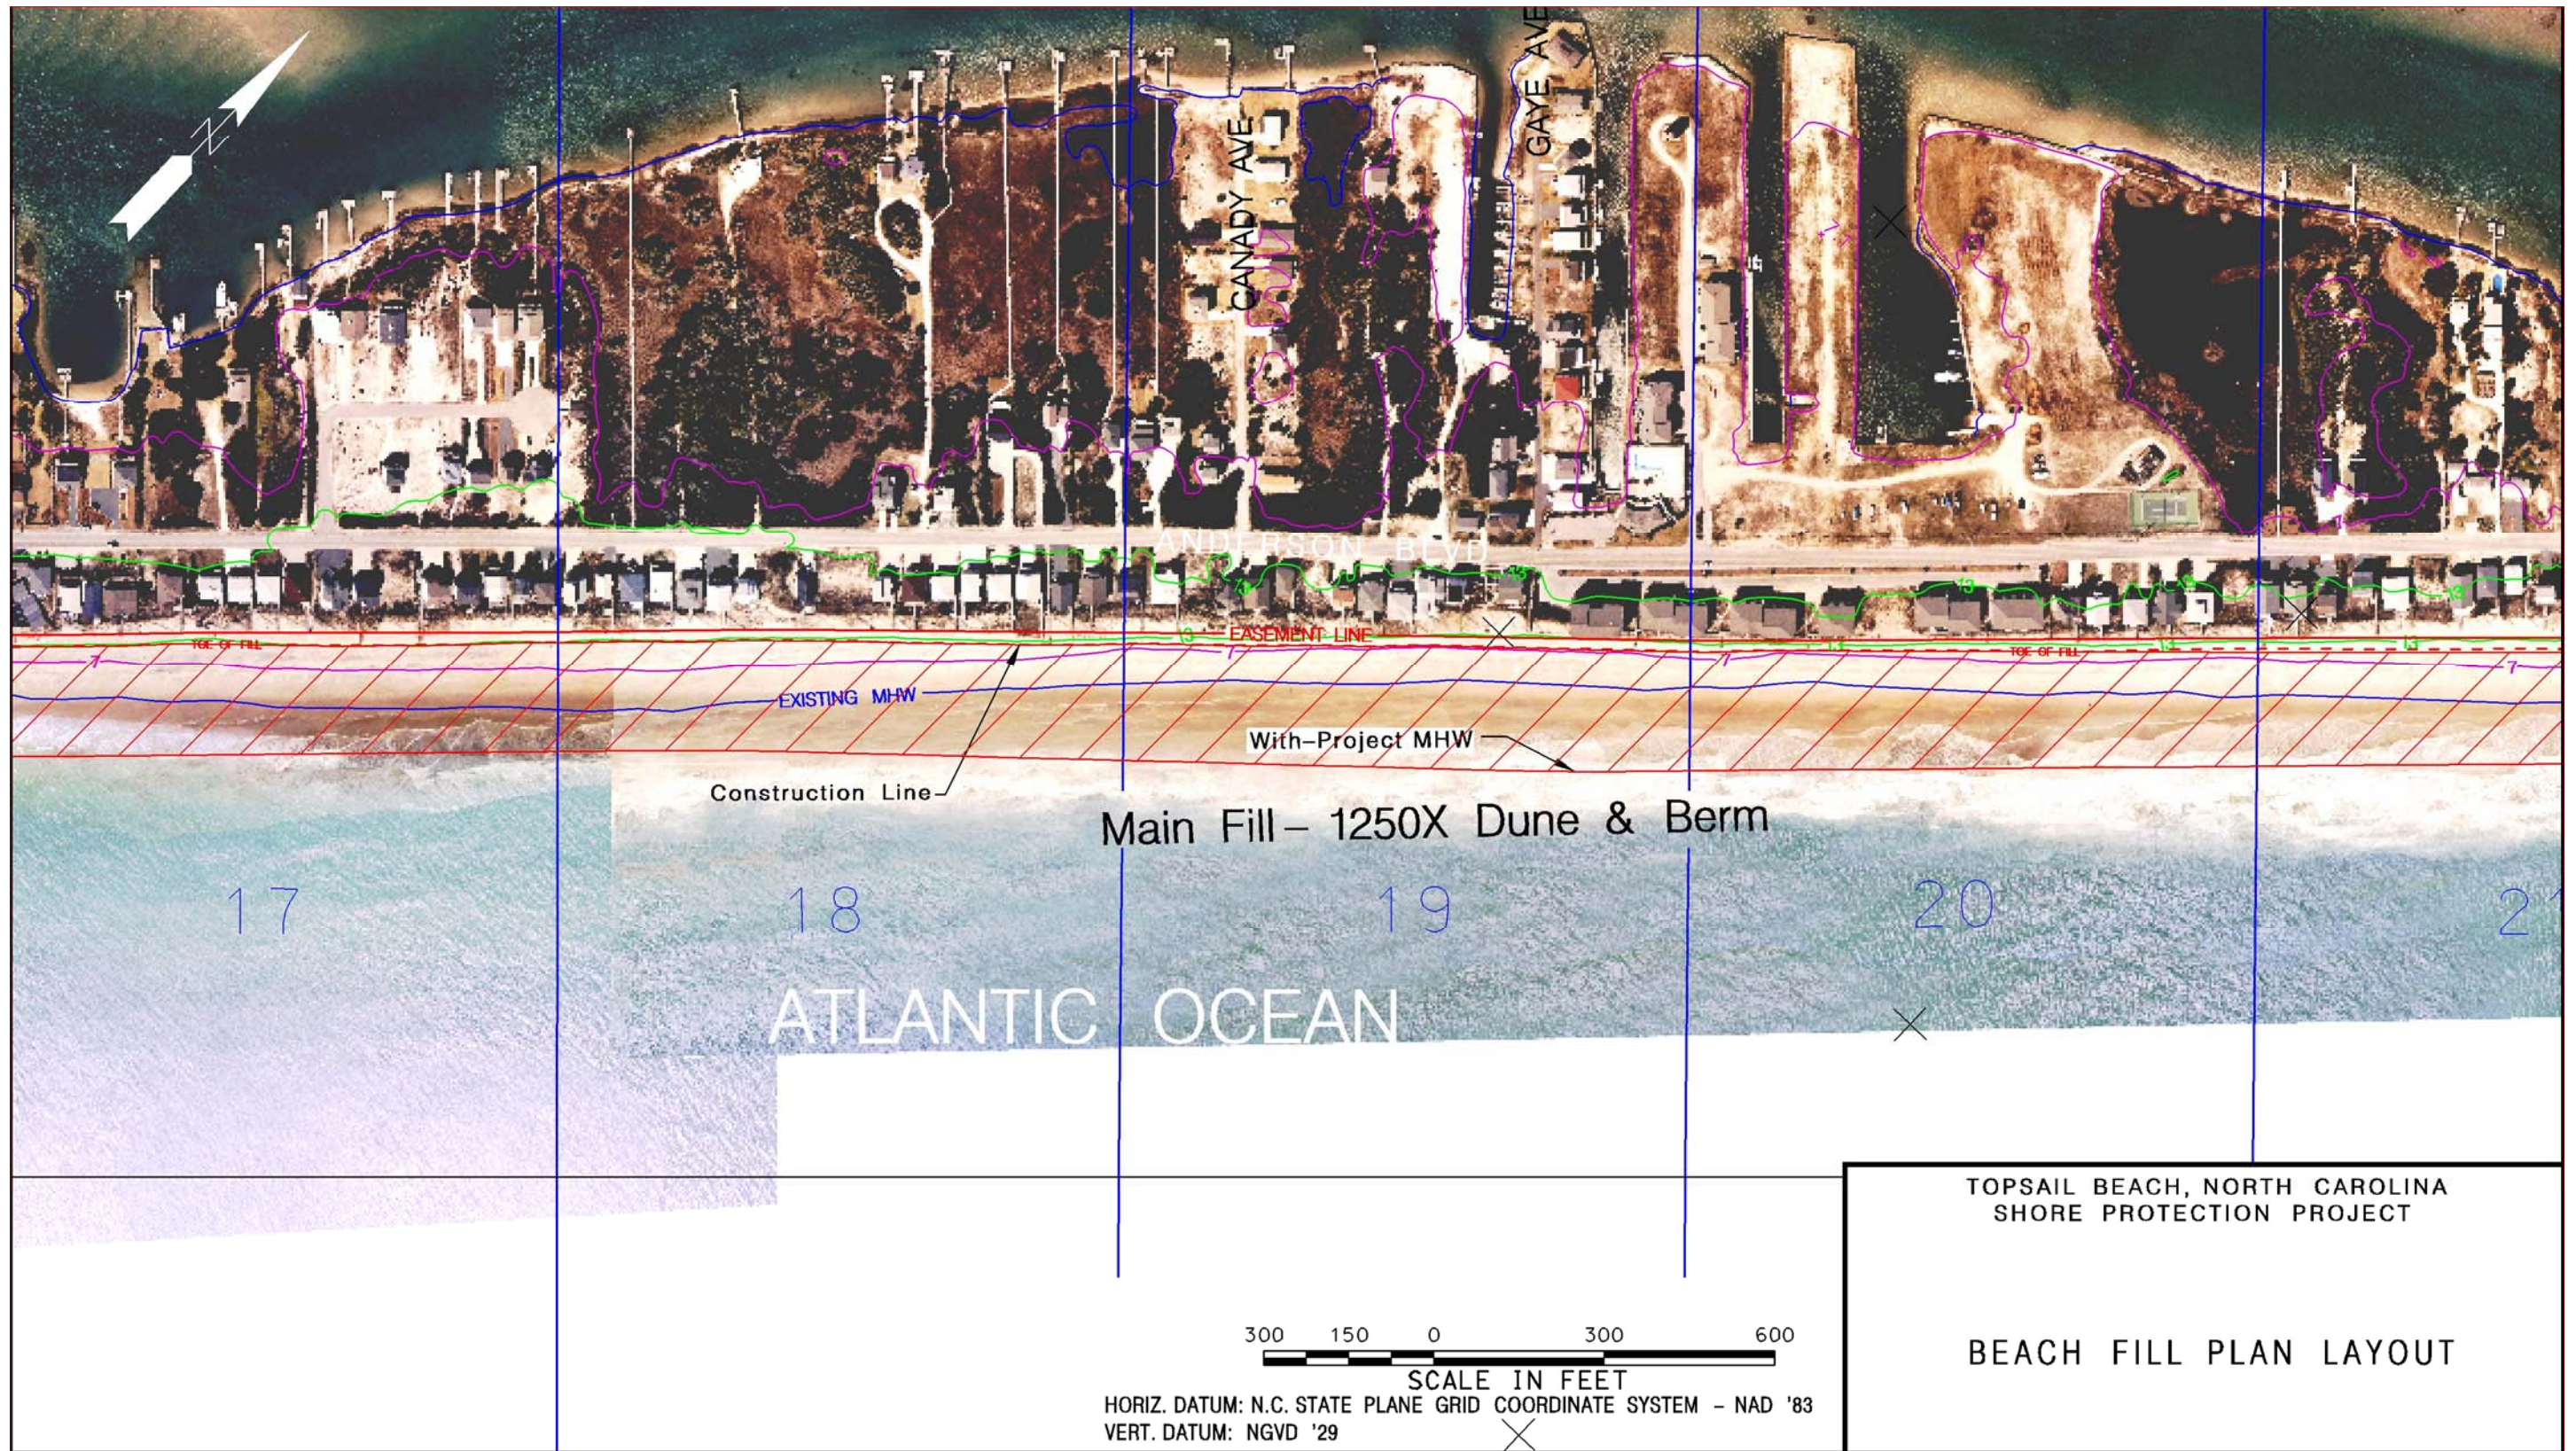


Figure A-8, 5 of 7, Plan Details, Reaches 17-20


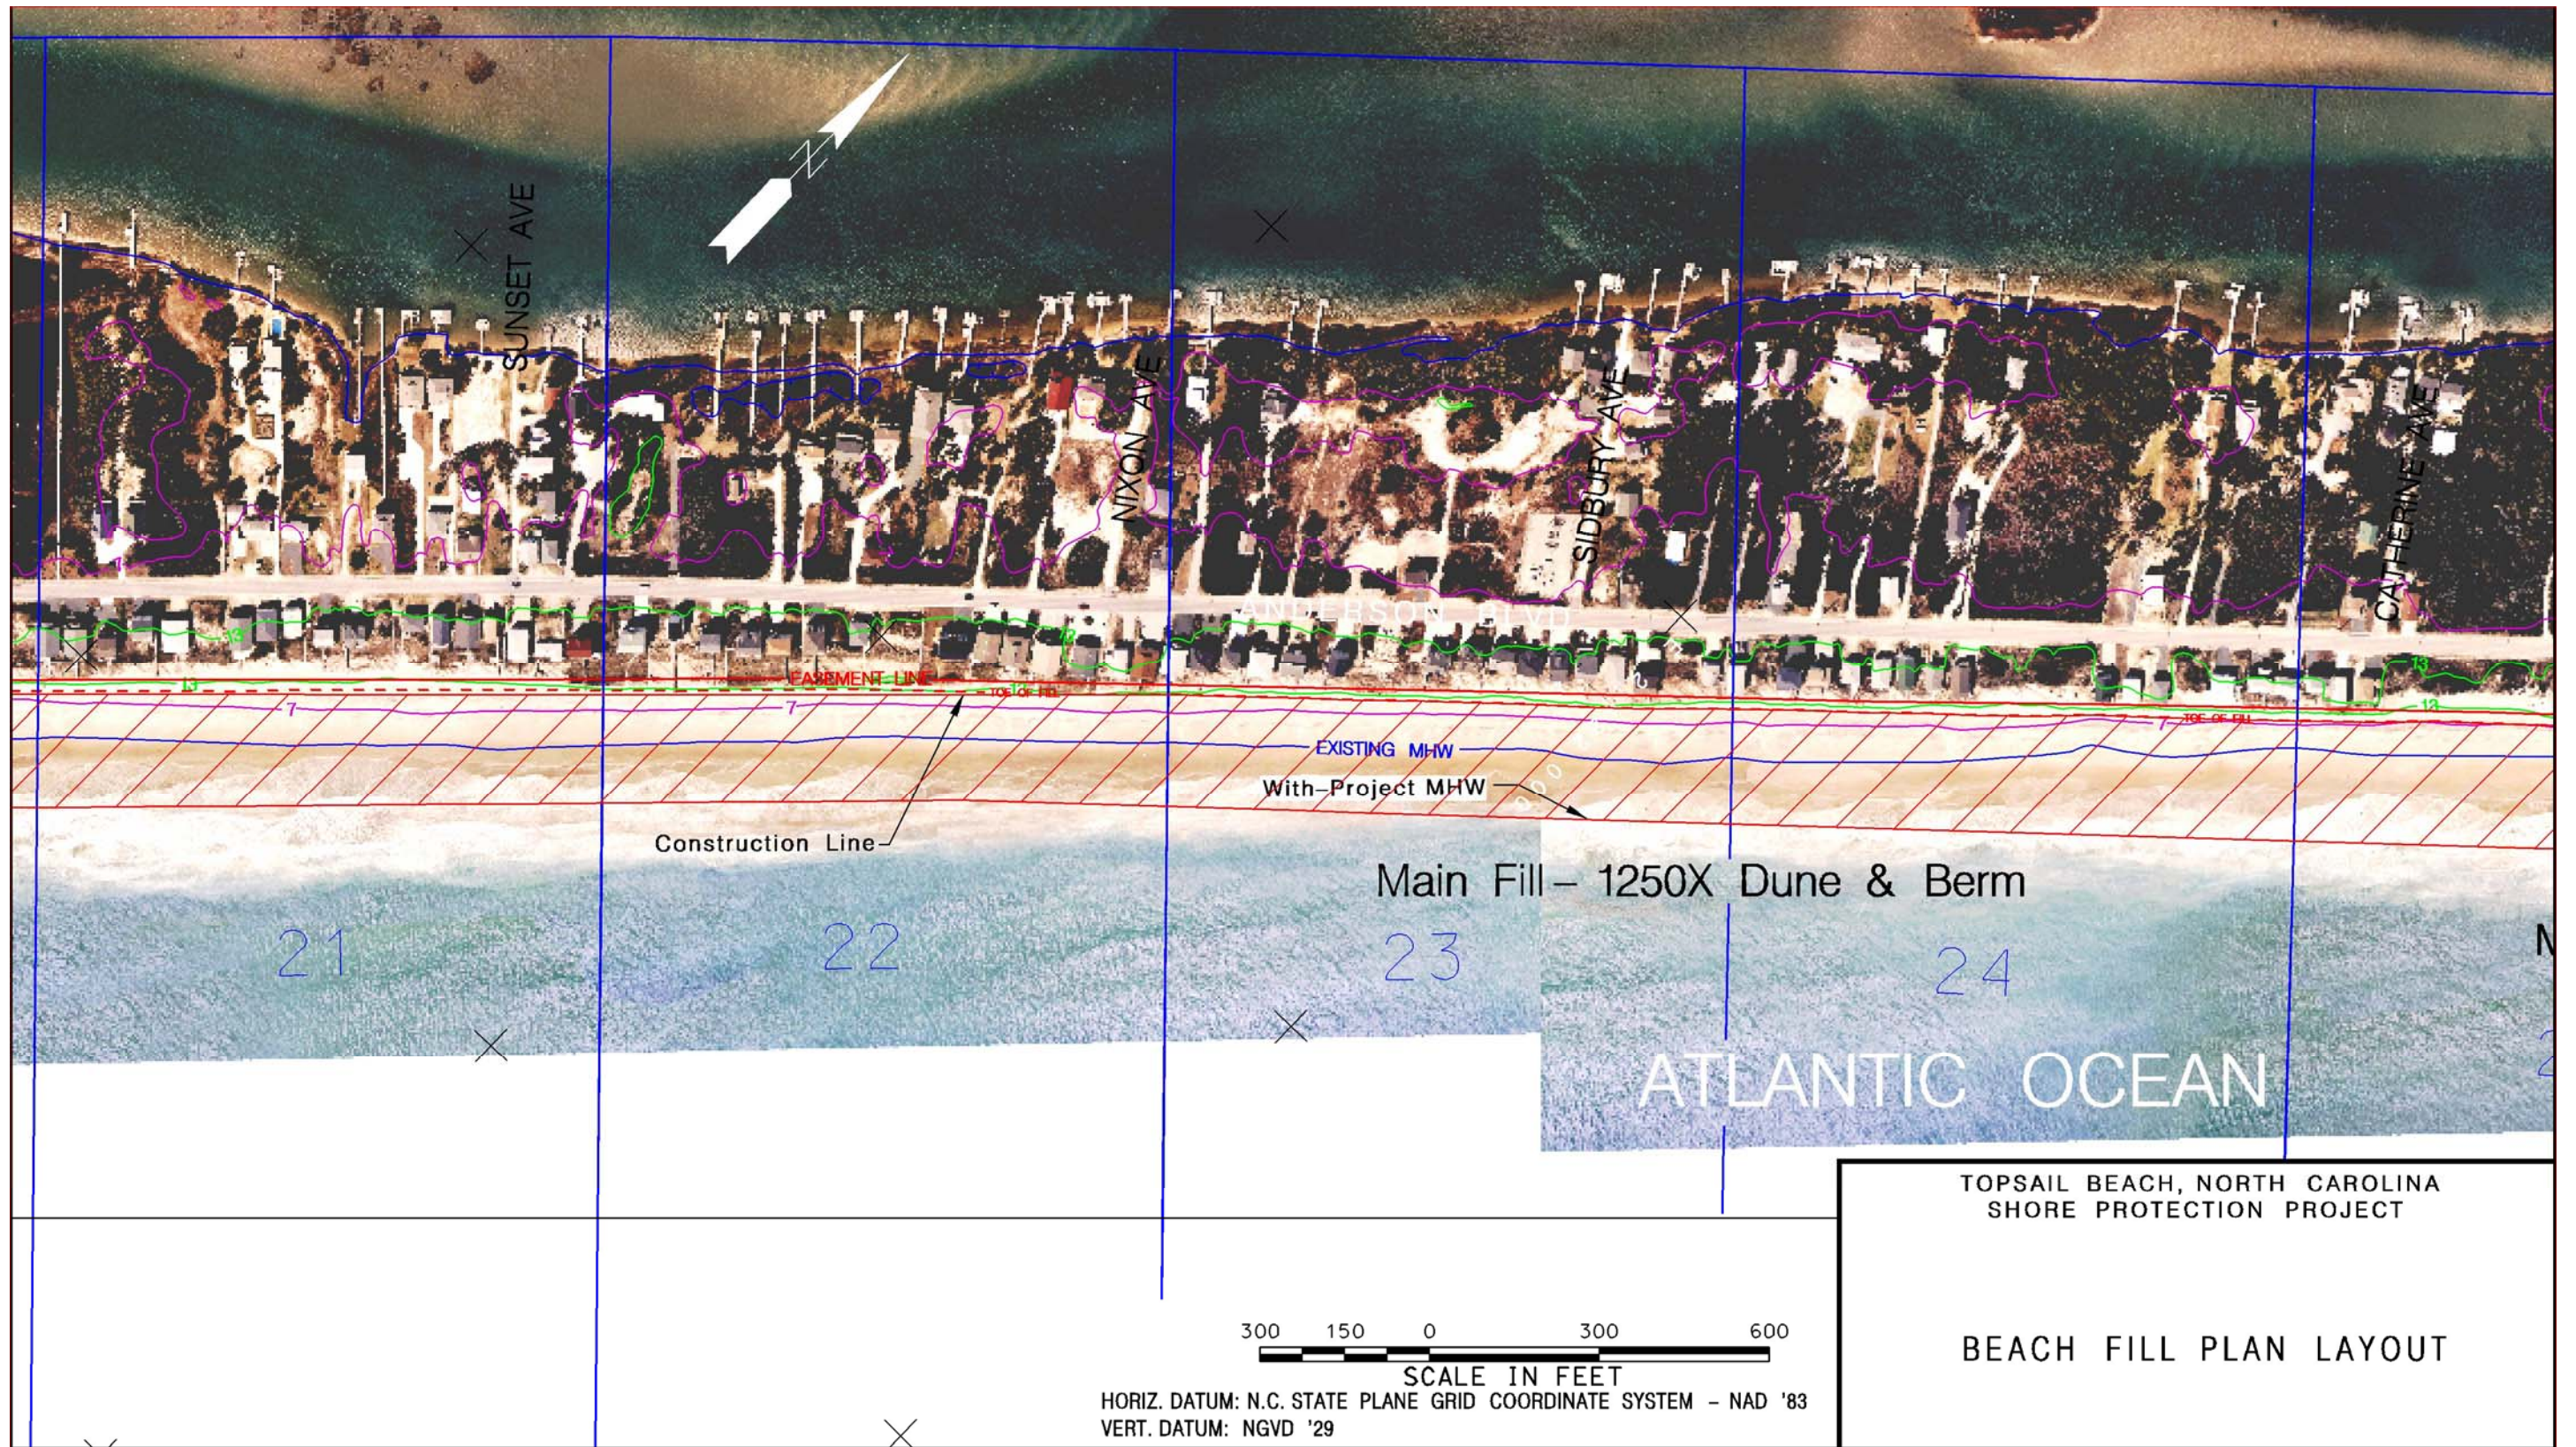


Figure A-8, 6 of 7, Plan Details, Reaches 21-24

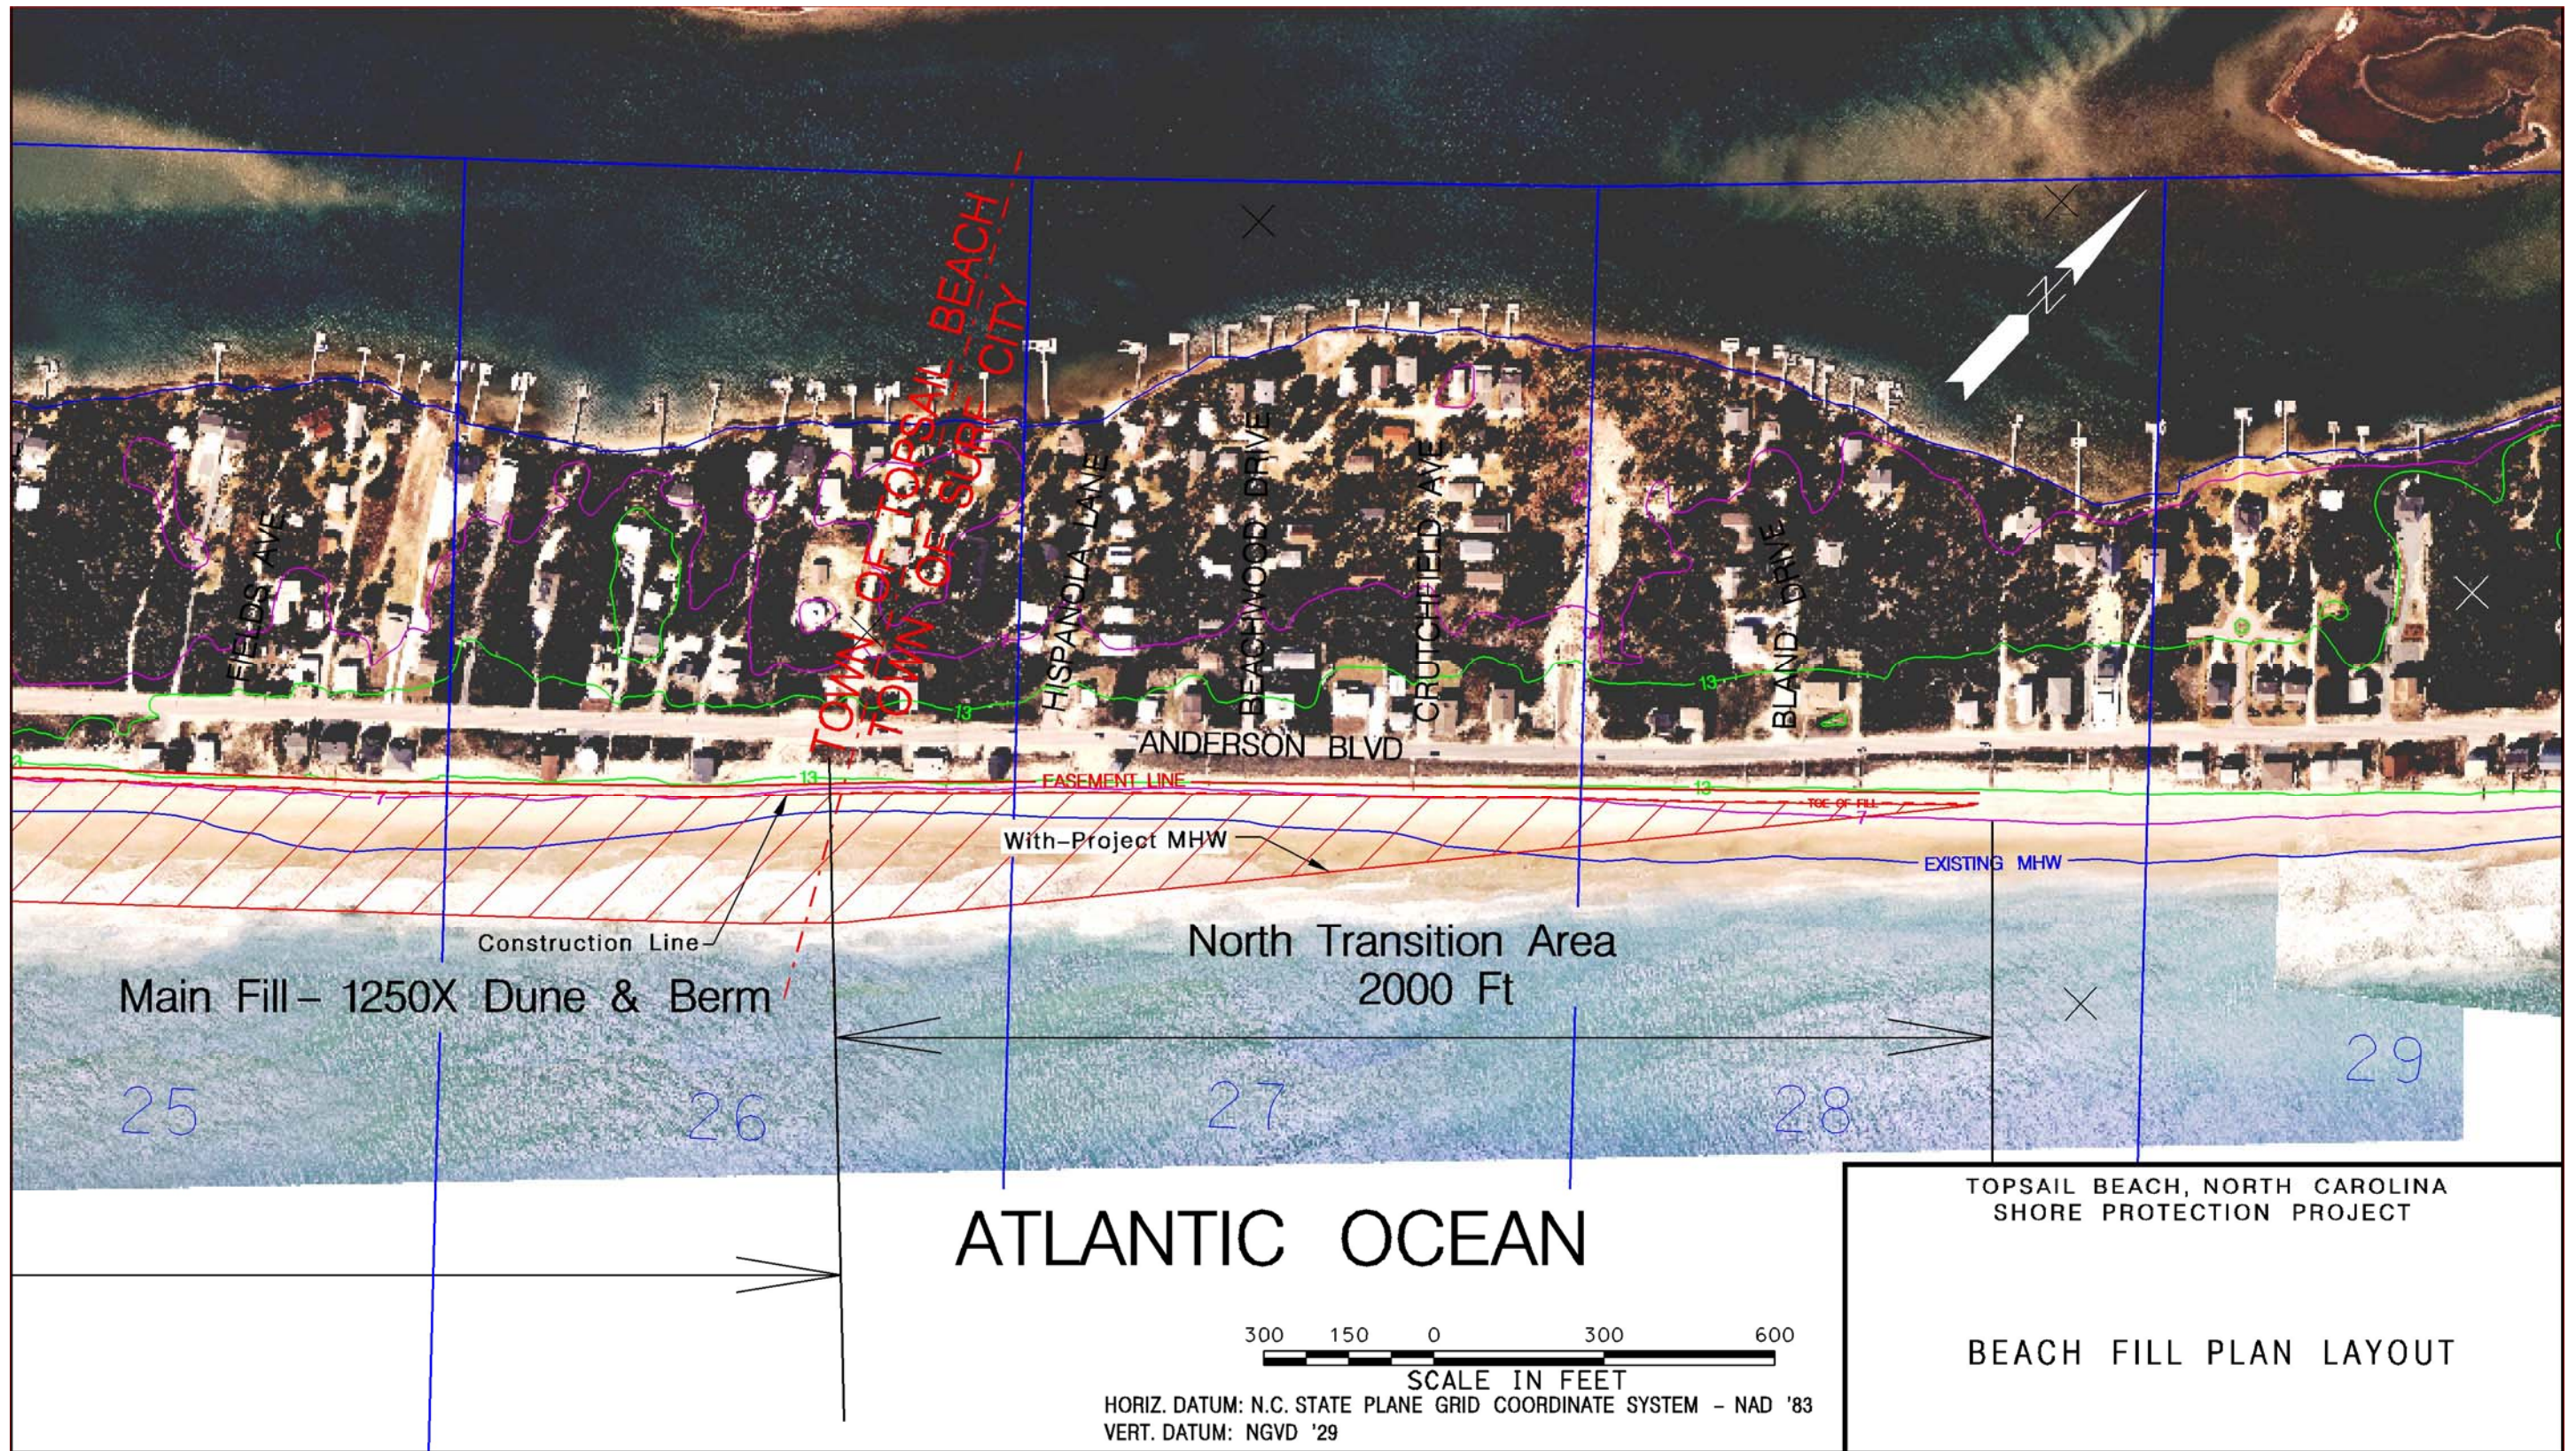

TOPSAIL BEACH, NORTH CAROLINA
SHORE PROTECTION PROJECT

BEACH FILL PLAN LAYOUT

Figure A-8, 7 of 7, Plan Details, Reaches 25-28

