

EXHIBIT O

JOHN H. KERR DAM AND RESERVOIR

U.S. ARMY ENGINEER DISTRICT, WILMINGTON, N.C.

SHORELINE MANAGEMENT PLAN

LEGEND

	PROJECT BOUNDARY
	PAVED ROADS - FEDERAL / STATE (PRIMARY)
	PAVED STATE ROAD (SECONDARY)
	UNPAVED STATE ROAD (SECONDARY)
	FLOWAGE EASEMENT

SHORELINE ALLOCATIONS


	PUBLIC RECREATION
	PROTECTED SHORELINE
	LIMITED DEVELOPMENT




SCALE IN FEET


These maps are provided to show the general shoreline allocations. Due to the small scale of the maps, location of exact limits of the shoreline zoning may not be distinguishable. These maps should be used as a guide only and field documentation may be required. If you have any questions concerning shoreline zoning, please visit the Resource Manager's Office and reference the larger scale allocation maps.

MAP INDEX

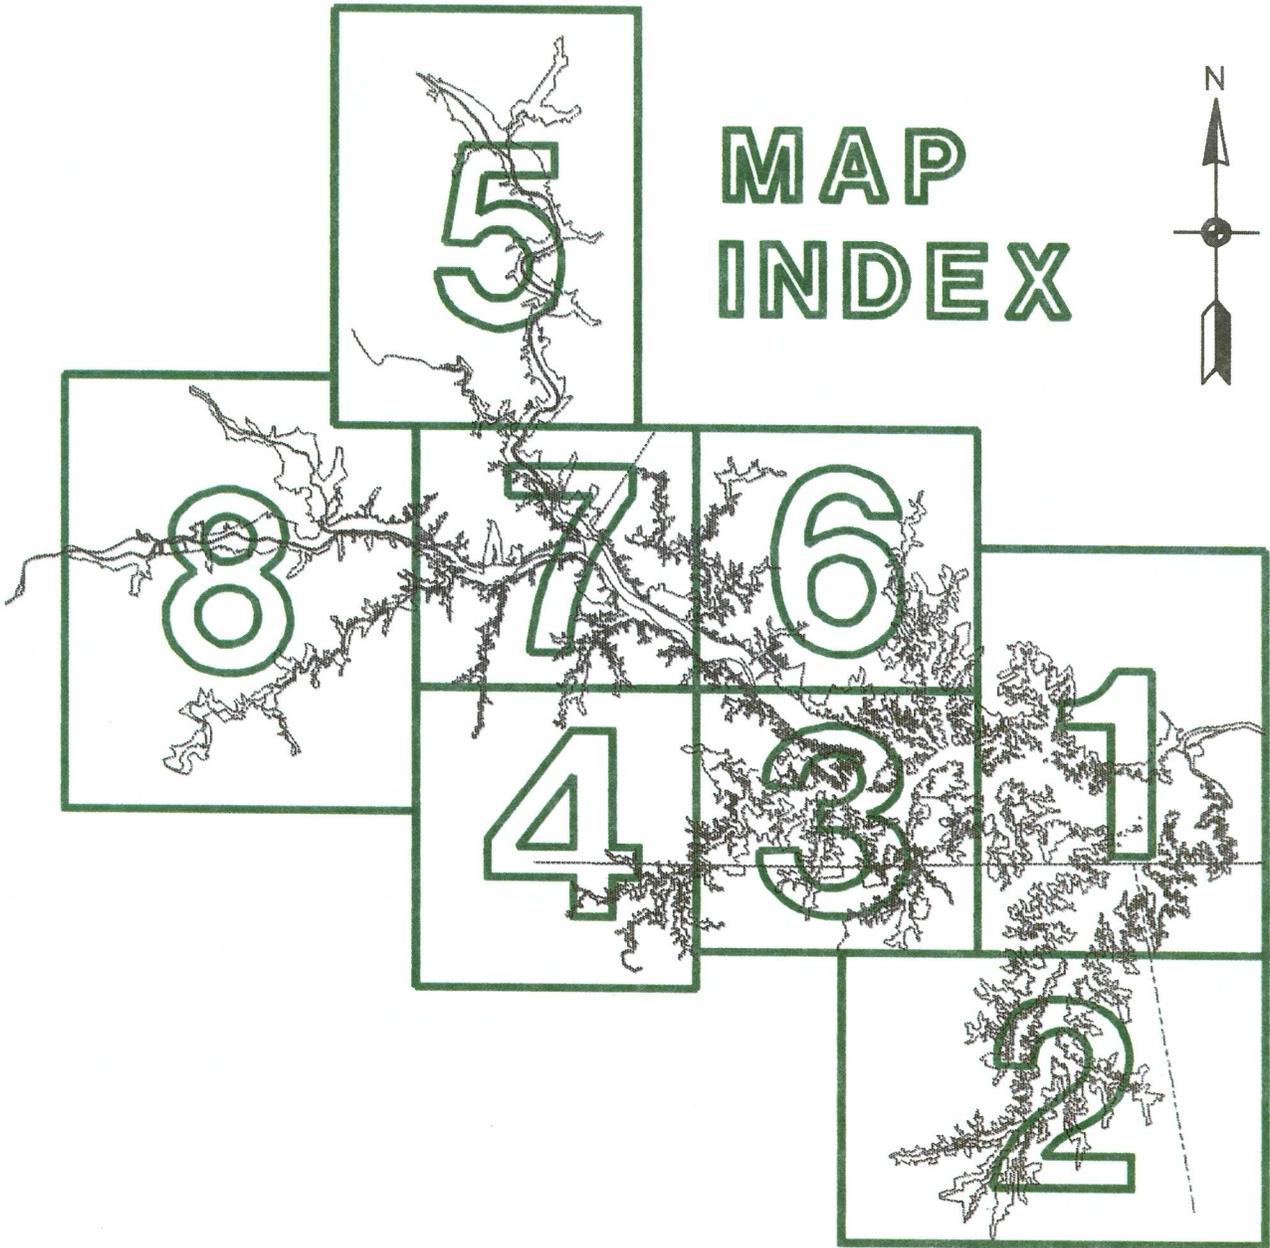


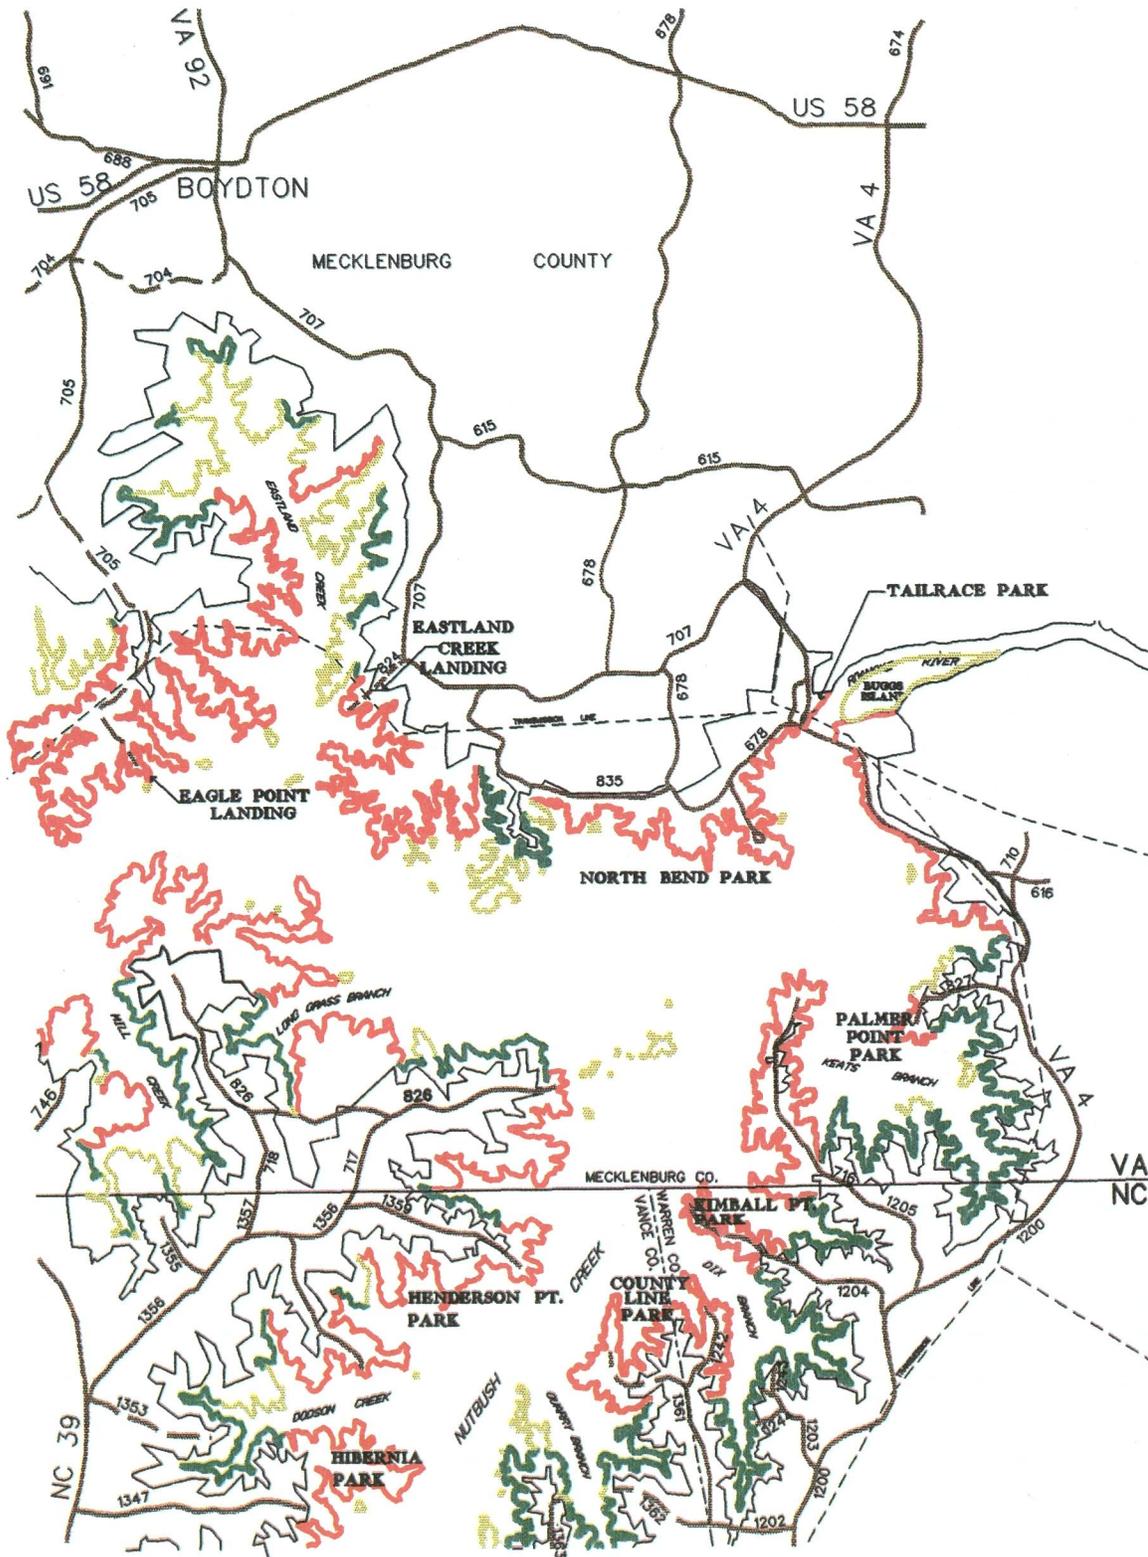


SHEET 1

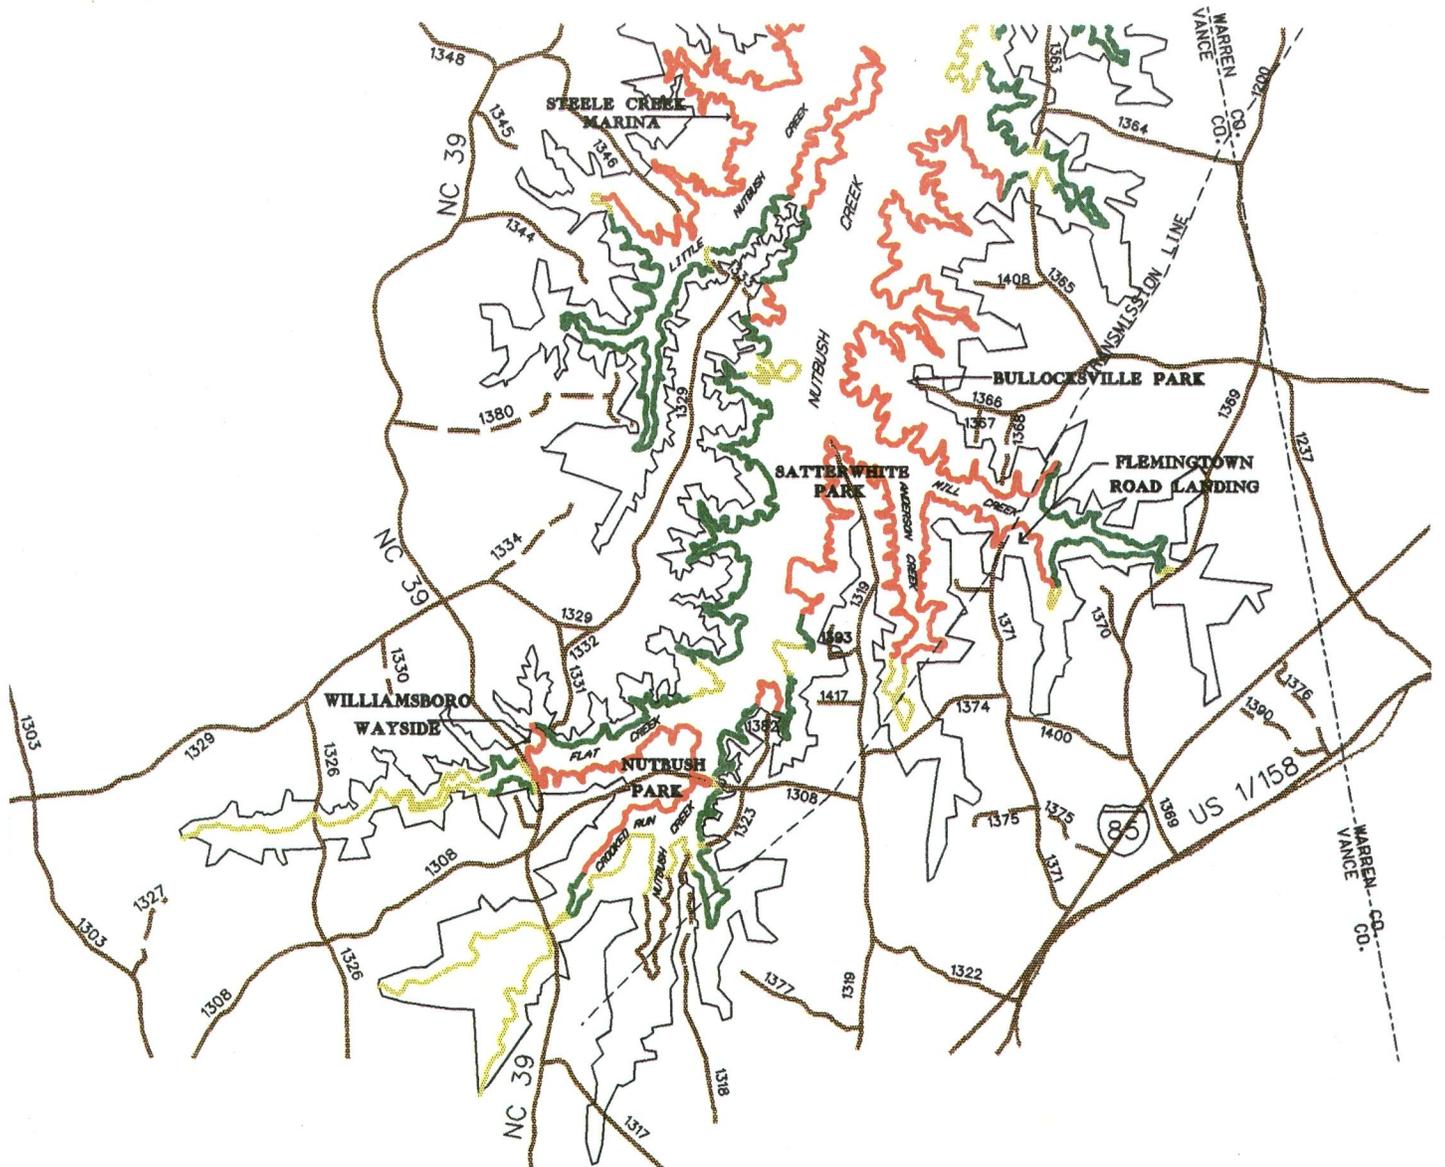


SHEET 2

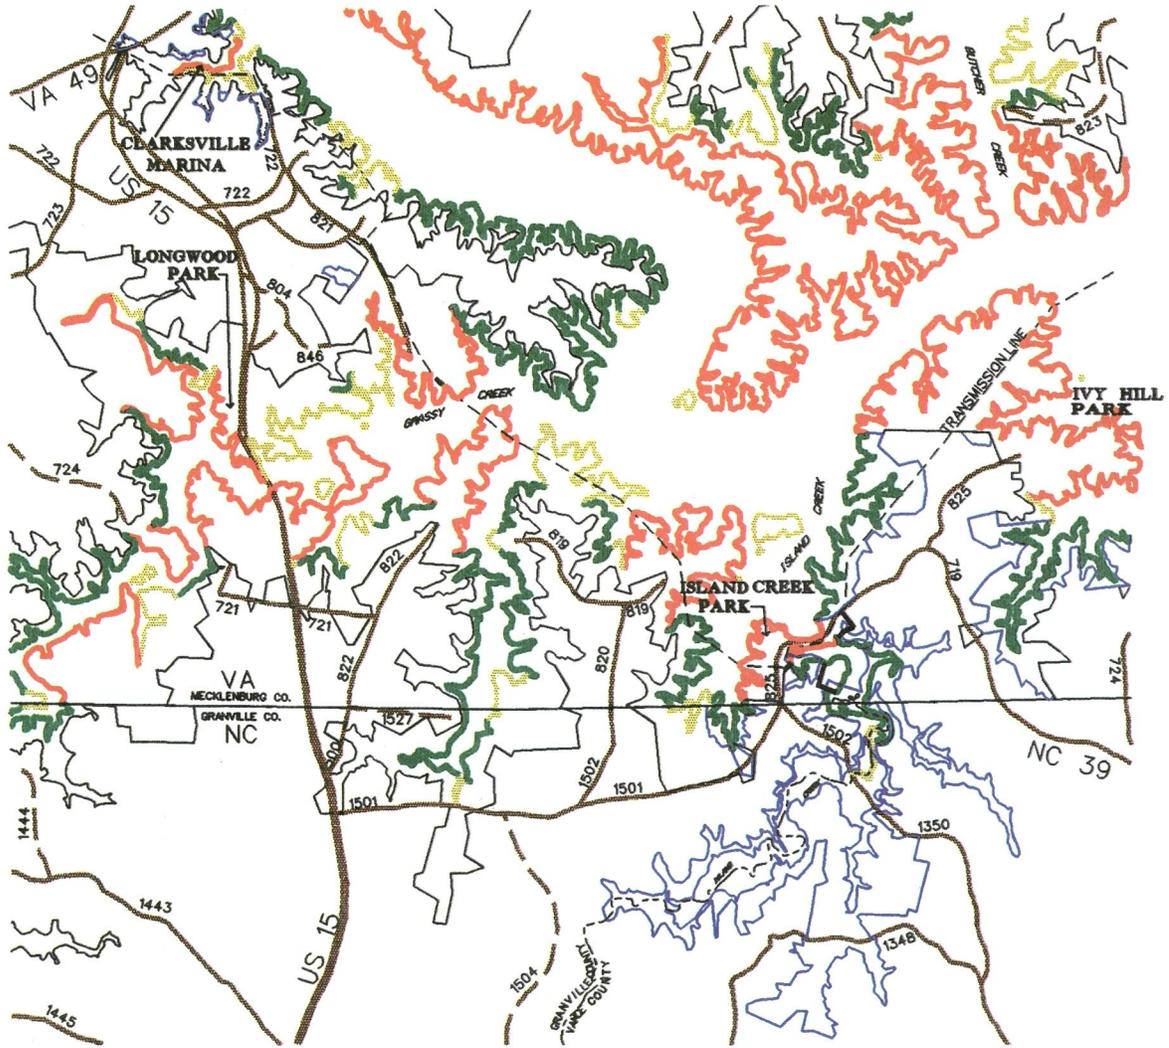


SHEET 3

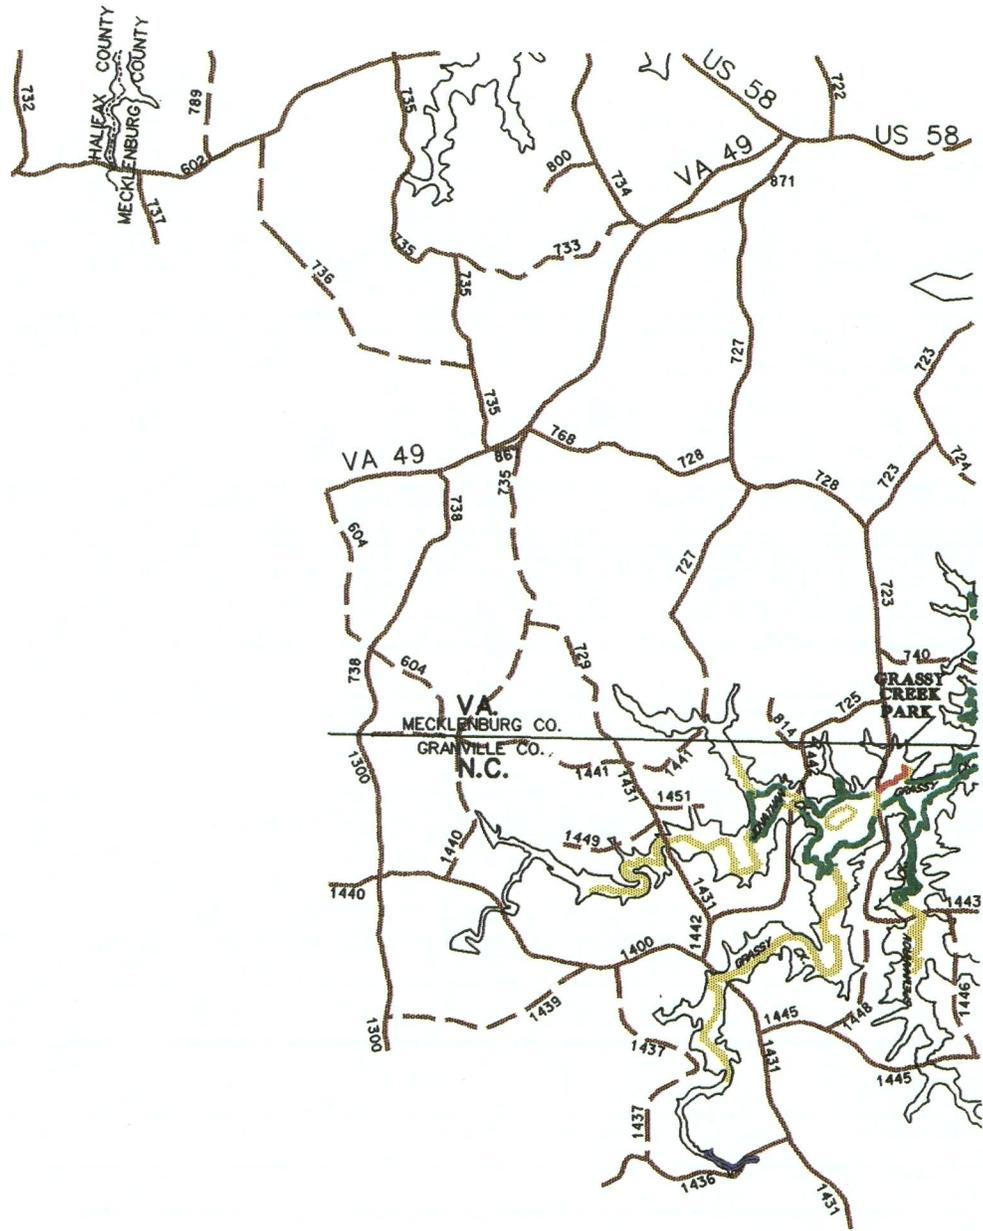

SHEET 4

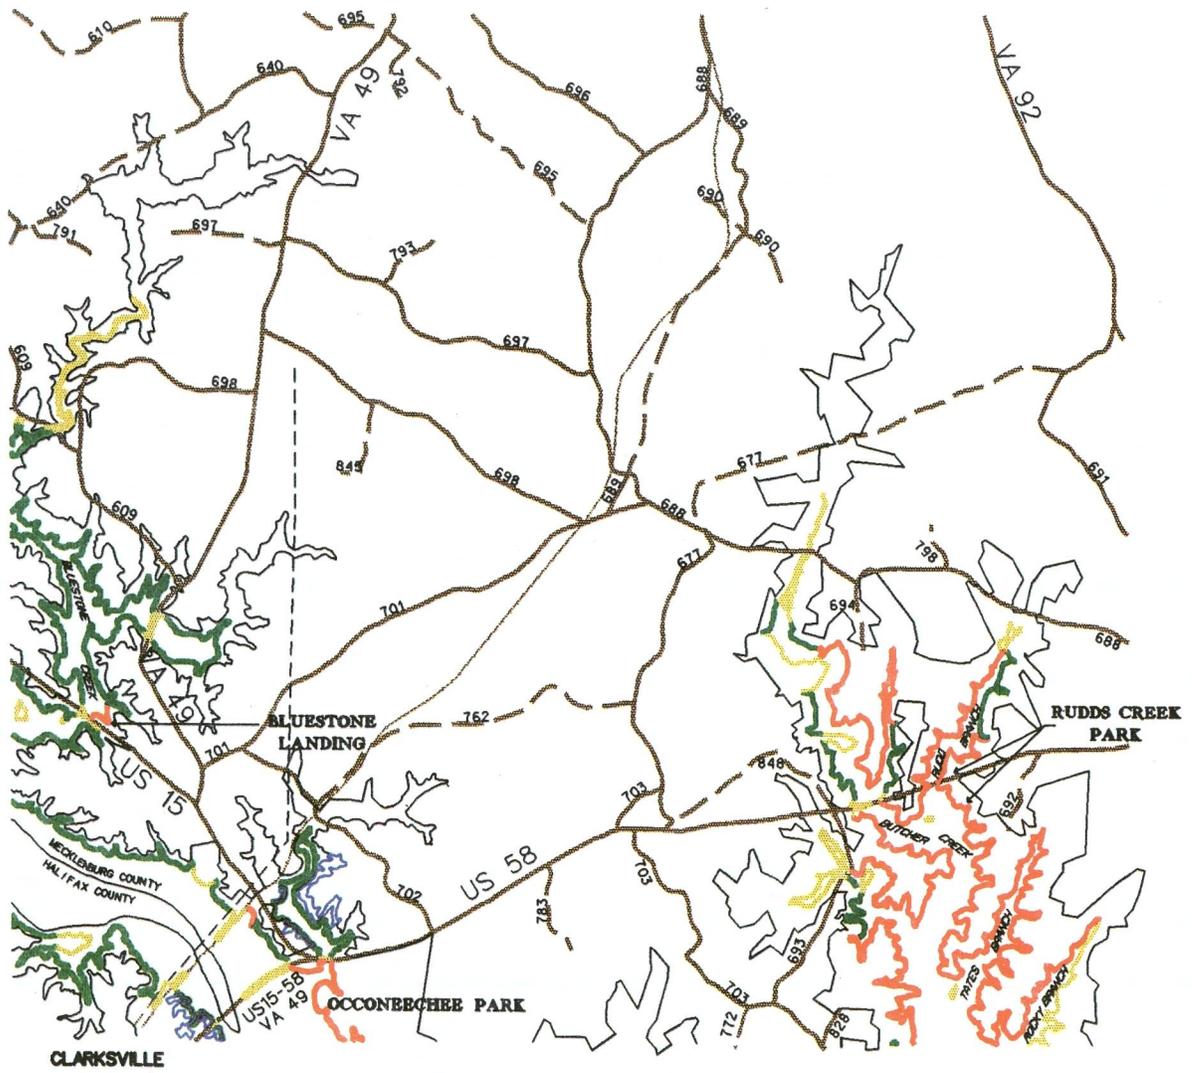

SHEET 6

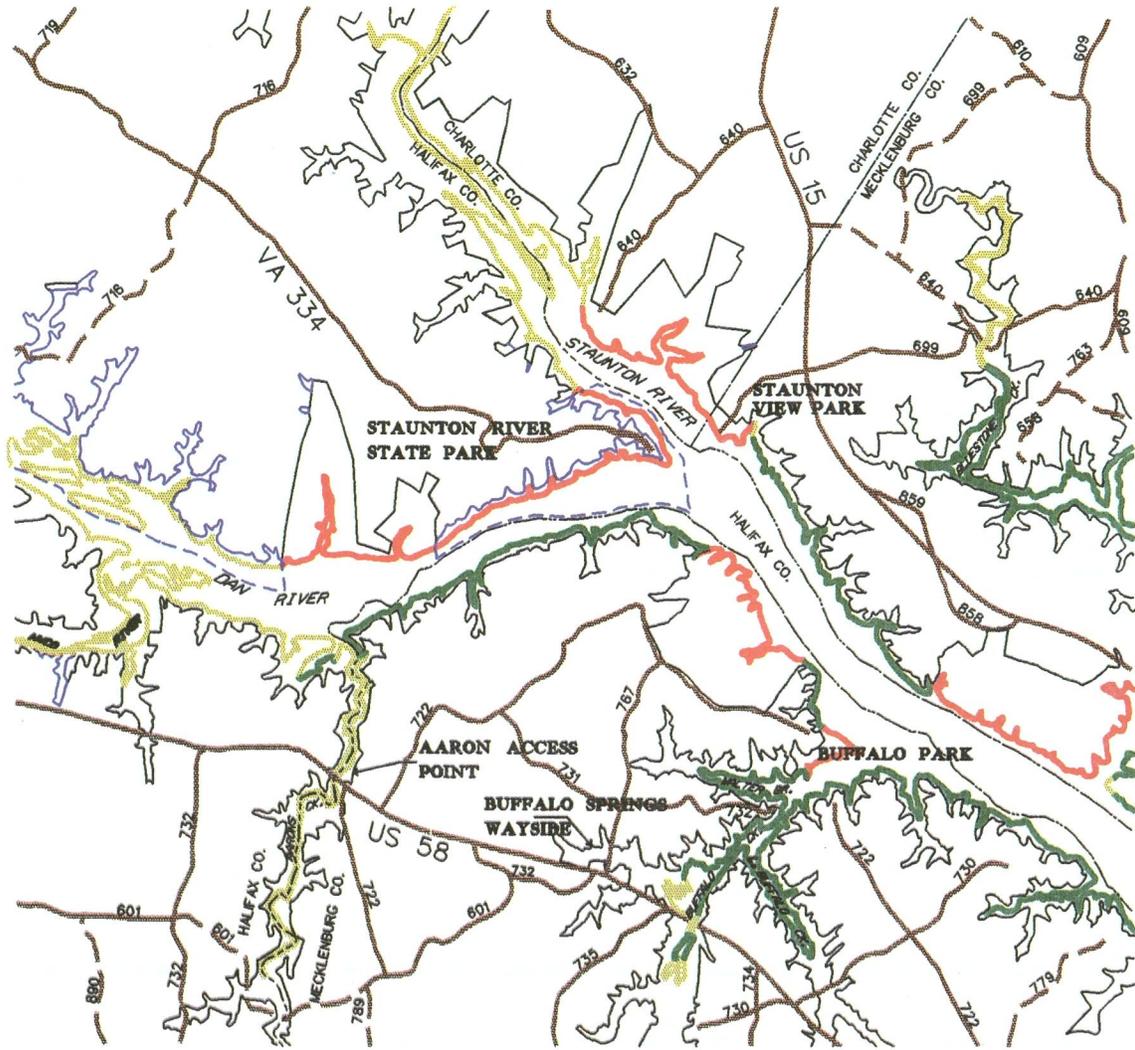

SHEET 7

