

**SOURCE:**

USGS TOPOGRAPHIC MAP  
 ADVANCE, NC QUADRANGLE  
 DATED 1969 AND REVISED 1987

SCALE: 1"=2,000'


ECS PROJECT. 09-21106A



**FIGURE 1**

**SITE LOCATION MAP**

ASHLEY FURNITURE MID-ATLANTIC  
 MANUFACTURING AND  
 DISTRIBUTION CENTER  
 916 BALTIMORE ROAD  
 ADVANCE, NORTH CAROLINA

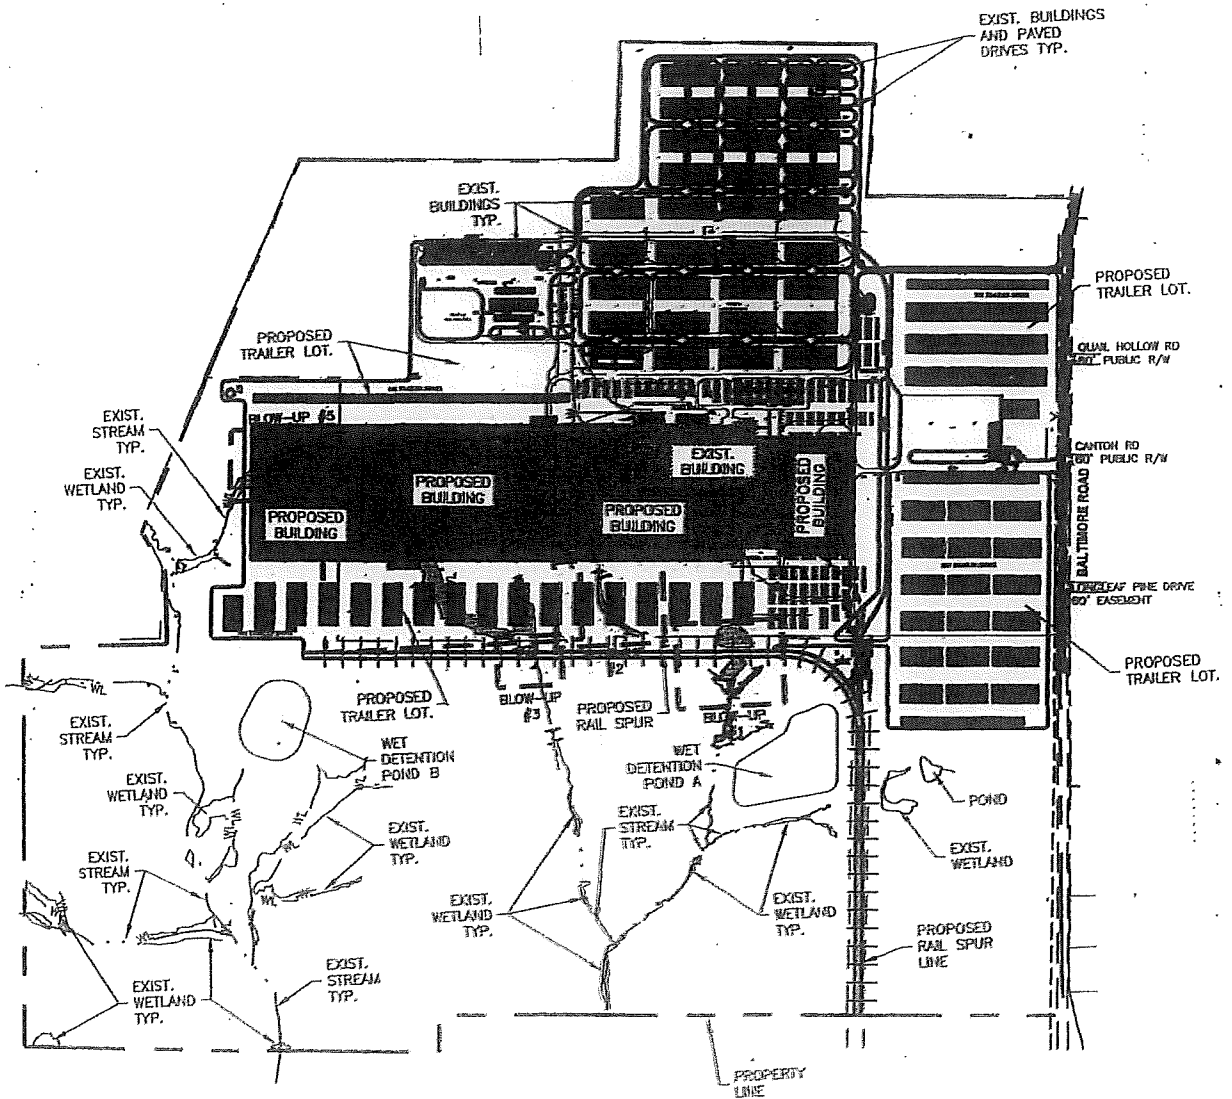

SOURCE:

SITE PLAN PREPARED BY STIMMEL ASSOCIATES, PA

SCALE: 1" = 700'

ECS PROJECT 09-21106A



FIGURE 2

SITE PLAN

ASHLEY FURNITURE MID-ATLANTIC  
MANUFACTURING AND  
DISTRIBUTION CENTER  
916 BALTIMORE ROAD  
ADVANCE, NORTH CAROLINA



# Wetlands

- Freshwater Emergent
- Freshwater Forested/Shrub
- Estuarine and Marine Deepwater
- Estuarine and Marine
- Freshwater Pond
- Lake
- Riverine
- Other



### SOURCE:

NATIONAL WETLAND INVENTORY  
MAP PREPARED BY  
THE U.S. FISH AND WILDLIFE SERVICE

NOT TO SCALE

ECS PROJECT 09-21106A



### FIGURE 4

#### NATIONAL WETLANDS INVENTORY MAP

ASHLEY FURNITURE MID-ATLANTIC  
MANUFACTURING AND  
DISTRIBUTION CENTER  
916 BALTIMORE ROAD  
ADVANCE, NORTH CAROLINA

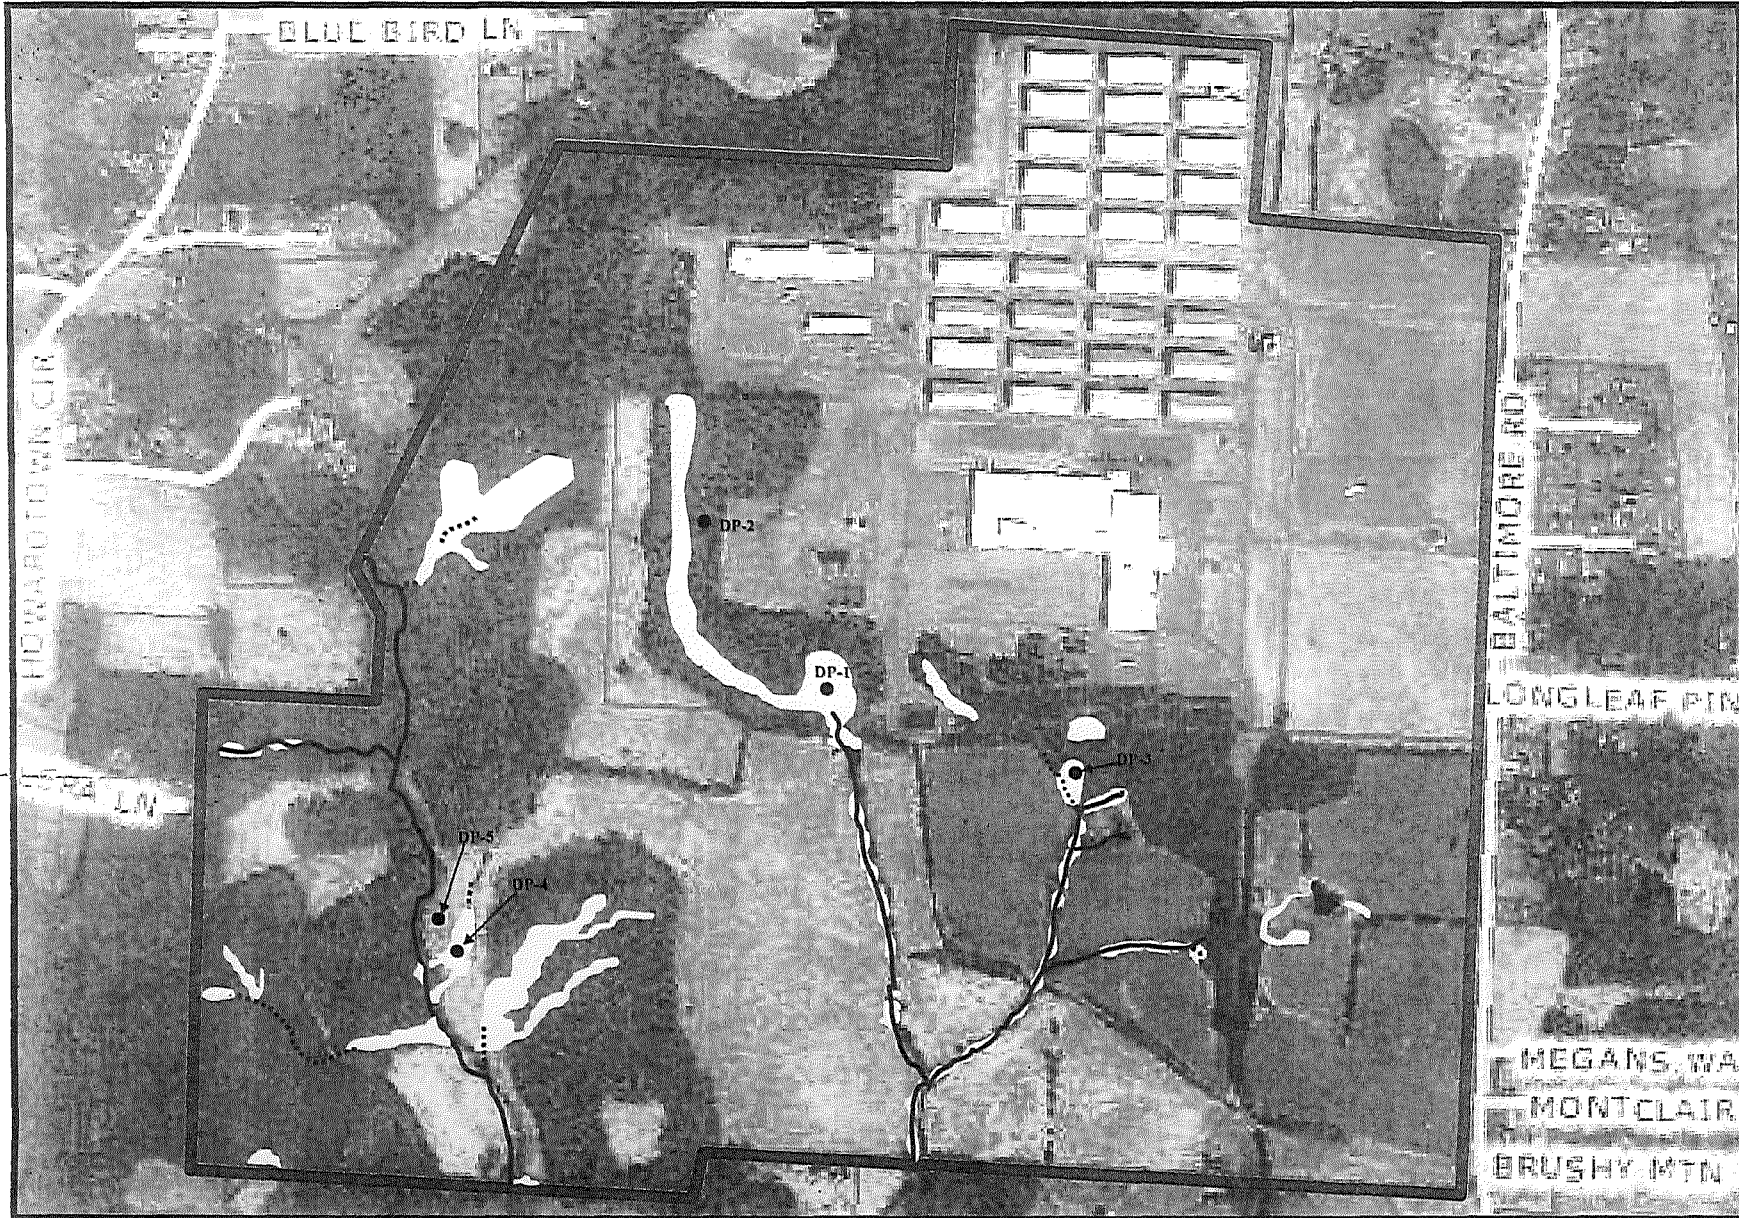


FIGURE 5

**STREAM/WETLAND  
DELINEATION MAP**

ASHLEY FURNITURE  
MID-ATLANTIC  
MANUFACTURING AND  
DISTRIBUTION CENTER  
916 BALTIMORE ROAD  
ADVANCE,  
NORTH CAROLINA




SOURCE:  
DAVIE COUNTY  
GIS WEBSITE  
2010 AERIAL  
PHOTOGRAPH

ECS PROJECT 09- 21106A

**LEGEND**

- Site Boundary
- ~ Approximate Location of Perennial Stream
- - - Approximate Location of Intermittent Stream
- Approximate Location of Wetlands
- Approximate Location of Pond
- DP-1 Approximate Location of Data Point

**SCALE**

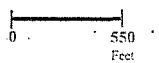

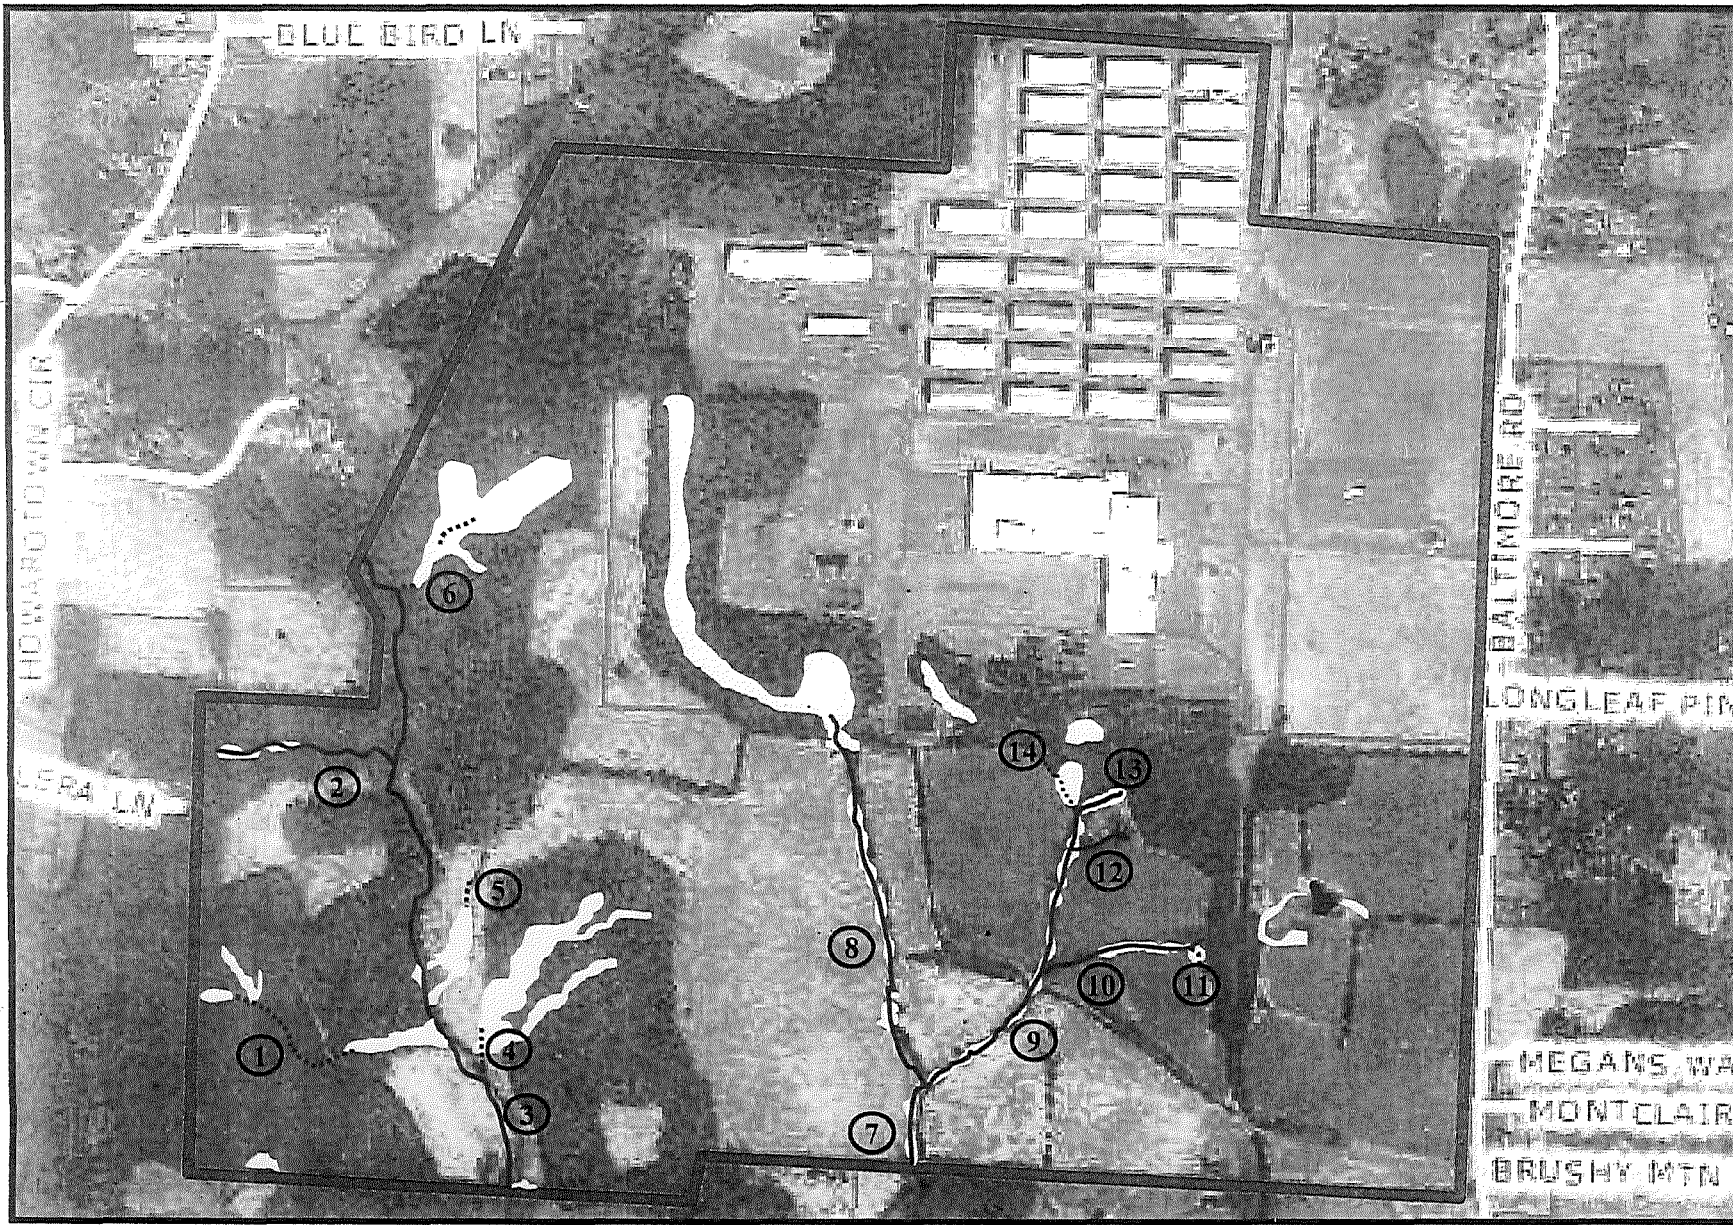


FIGURE 6

STREAM ID  
LOCATION MAP







ASHLEY FURNITURE  
MID-ATLANTIC  
MANUFACTURING AND  
DISTRIBUTION CENTER  
916 BALTIMORE ROAD  
ADVANCE,  
NORTH CAROLINA



SOURCE:  
DAVIE COUNTY  
GIS WEBSITE  
2010 AERIAL  
PHOTOGRAPH

ECS PROJECT 09-21106A

LEGEND

-  Site Boundary
-  Approximate Location of Perennial Stream
-  Approximate Location of Intermittent Stream
-  Approximate Location of Wetlands
-  Approximate Location of Pond
-  Stream Identification

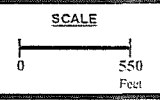




FIGURE 7

WETLAND ID  
LOCATION MAP







ASHLEY FURNITURE  
MID-ATLANTIC  
MANUFACTURING AND  
DISTRIBUTION CENTER  
916 BALTIMORE ROAD  
ADVANCE,  
NORTH CAROLINA



SOURCE:  
DAVIE COUNTY  
GIS WEBSITE  
2010 AERIAL  
PHOTOGRAPH

ECS PROJECT 09- 21106A

LEGEND

-  Site Boundary
-  Approximate Location of Perennial Stream
-  Approximate Location of Intermittent Stream
-  Approximate Location of Wetlands
-  Approximate Location of Pond
-  Wetland Identification

SCALE

