


8/17/99

PROJECT REFERENCE NO. R-3329 / R-2559	SHEET NO. 59
RW SHEET NO.	
ROADWAY DESIGN ENGINEER	HYDRAULICS ENGINEER
INCOMPLETE PLANS DO NOT USE FOR A/W ACQUISITION PRELIMINARY PLANS DO NOT USE FOR CONSTRUCTION	


PERMIT DRAWINGS
SHEET 193 OF 267

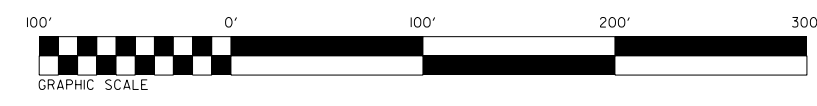

GRAPHIC SCALE
E DENOTES FILL IN WETLAND



SITE 50

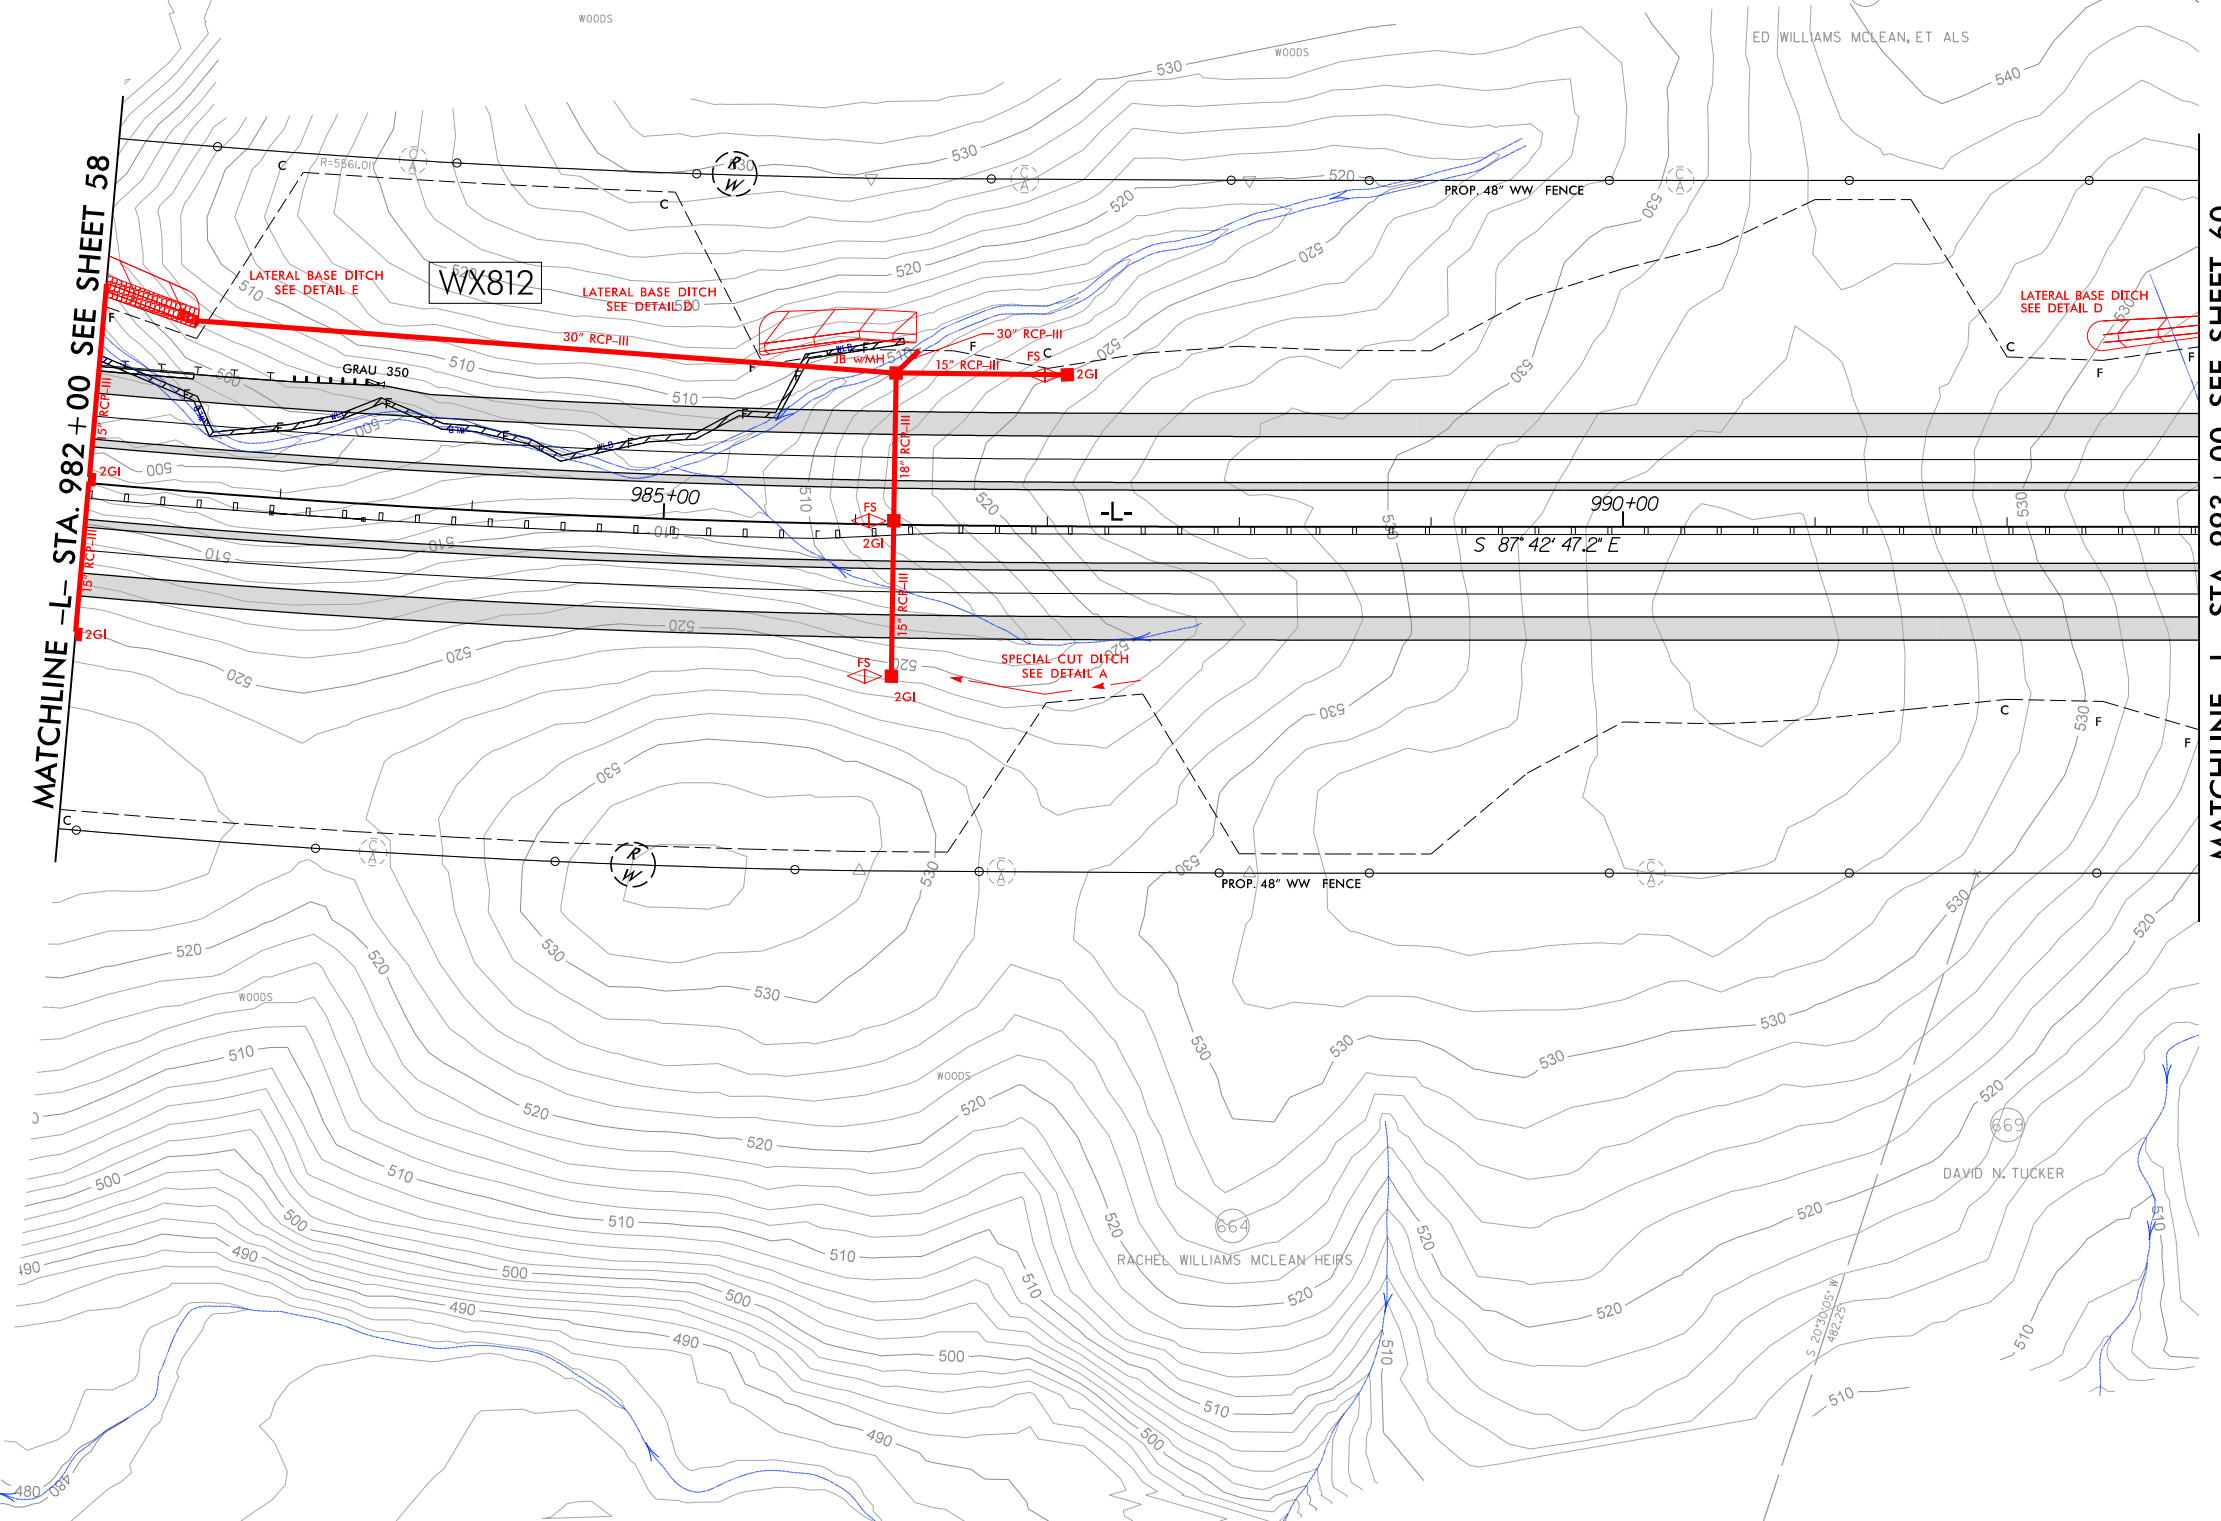

MATCHLINE -L- STA. 982 + 00 SEE SHEET 58

MATCHLINE -L- STA. 993 + 00 SEE SHEET 60

FOR -L- PROFILE SEE SHT. 151

PLANS PREPARED BY :

MULKEY
ENGINEERS & CONSULTANTS


PO BOX 33127
RALEIGH, N.C. 27636
(919) 851-1912
(919) 851-1918 (FAX)
WWW.MULKEYINC.COM

FOR
THE NORTH CAROLINA
TURNPIKE AUTHORITY


R:\Hydraulics\Permt Environmental\3329_R2559_hyd.prm_PSH_059_con.dgn

PROJECT REFERENCE NO. R-3329 / R-2559	SHEET NO. 60
RW SHEET NO.	
ROADWAY DESIGN ENGINEER	HYDRAULICS ENGINEER
INCOMPLETE PLANS DO NOT USE FOR A/W ACQUISITION PRELIMINARY PLANS DO NOT USE FOR CONSTRUCTION	

PERMIT DRAWINGS
SHEET 200 OF 267

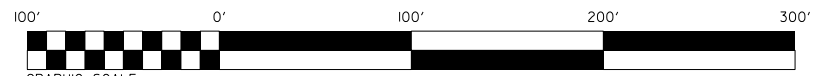

- DENOTES IMPACTS IN SURFACE WATER
- DENOTES TEMPORARY IMPACTS IN SURFACE WATER

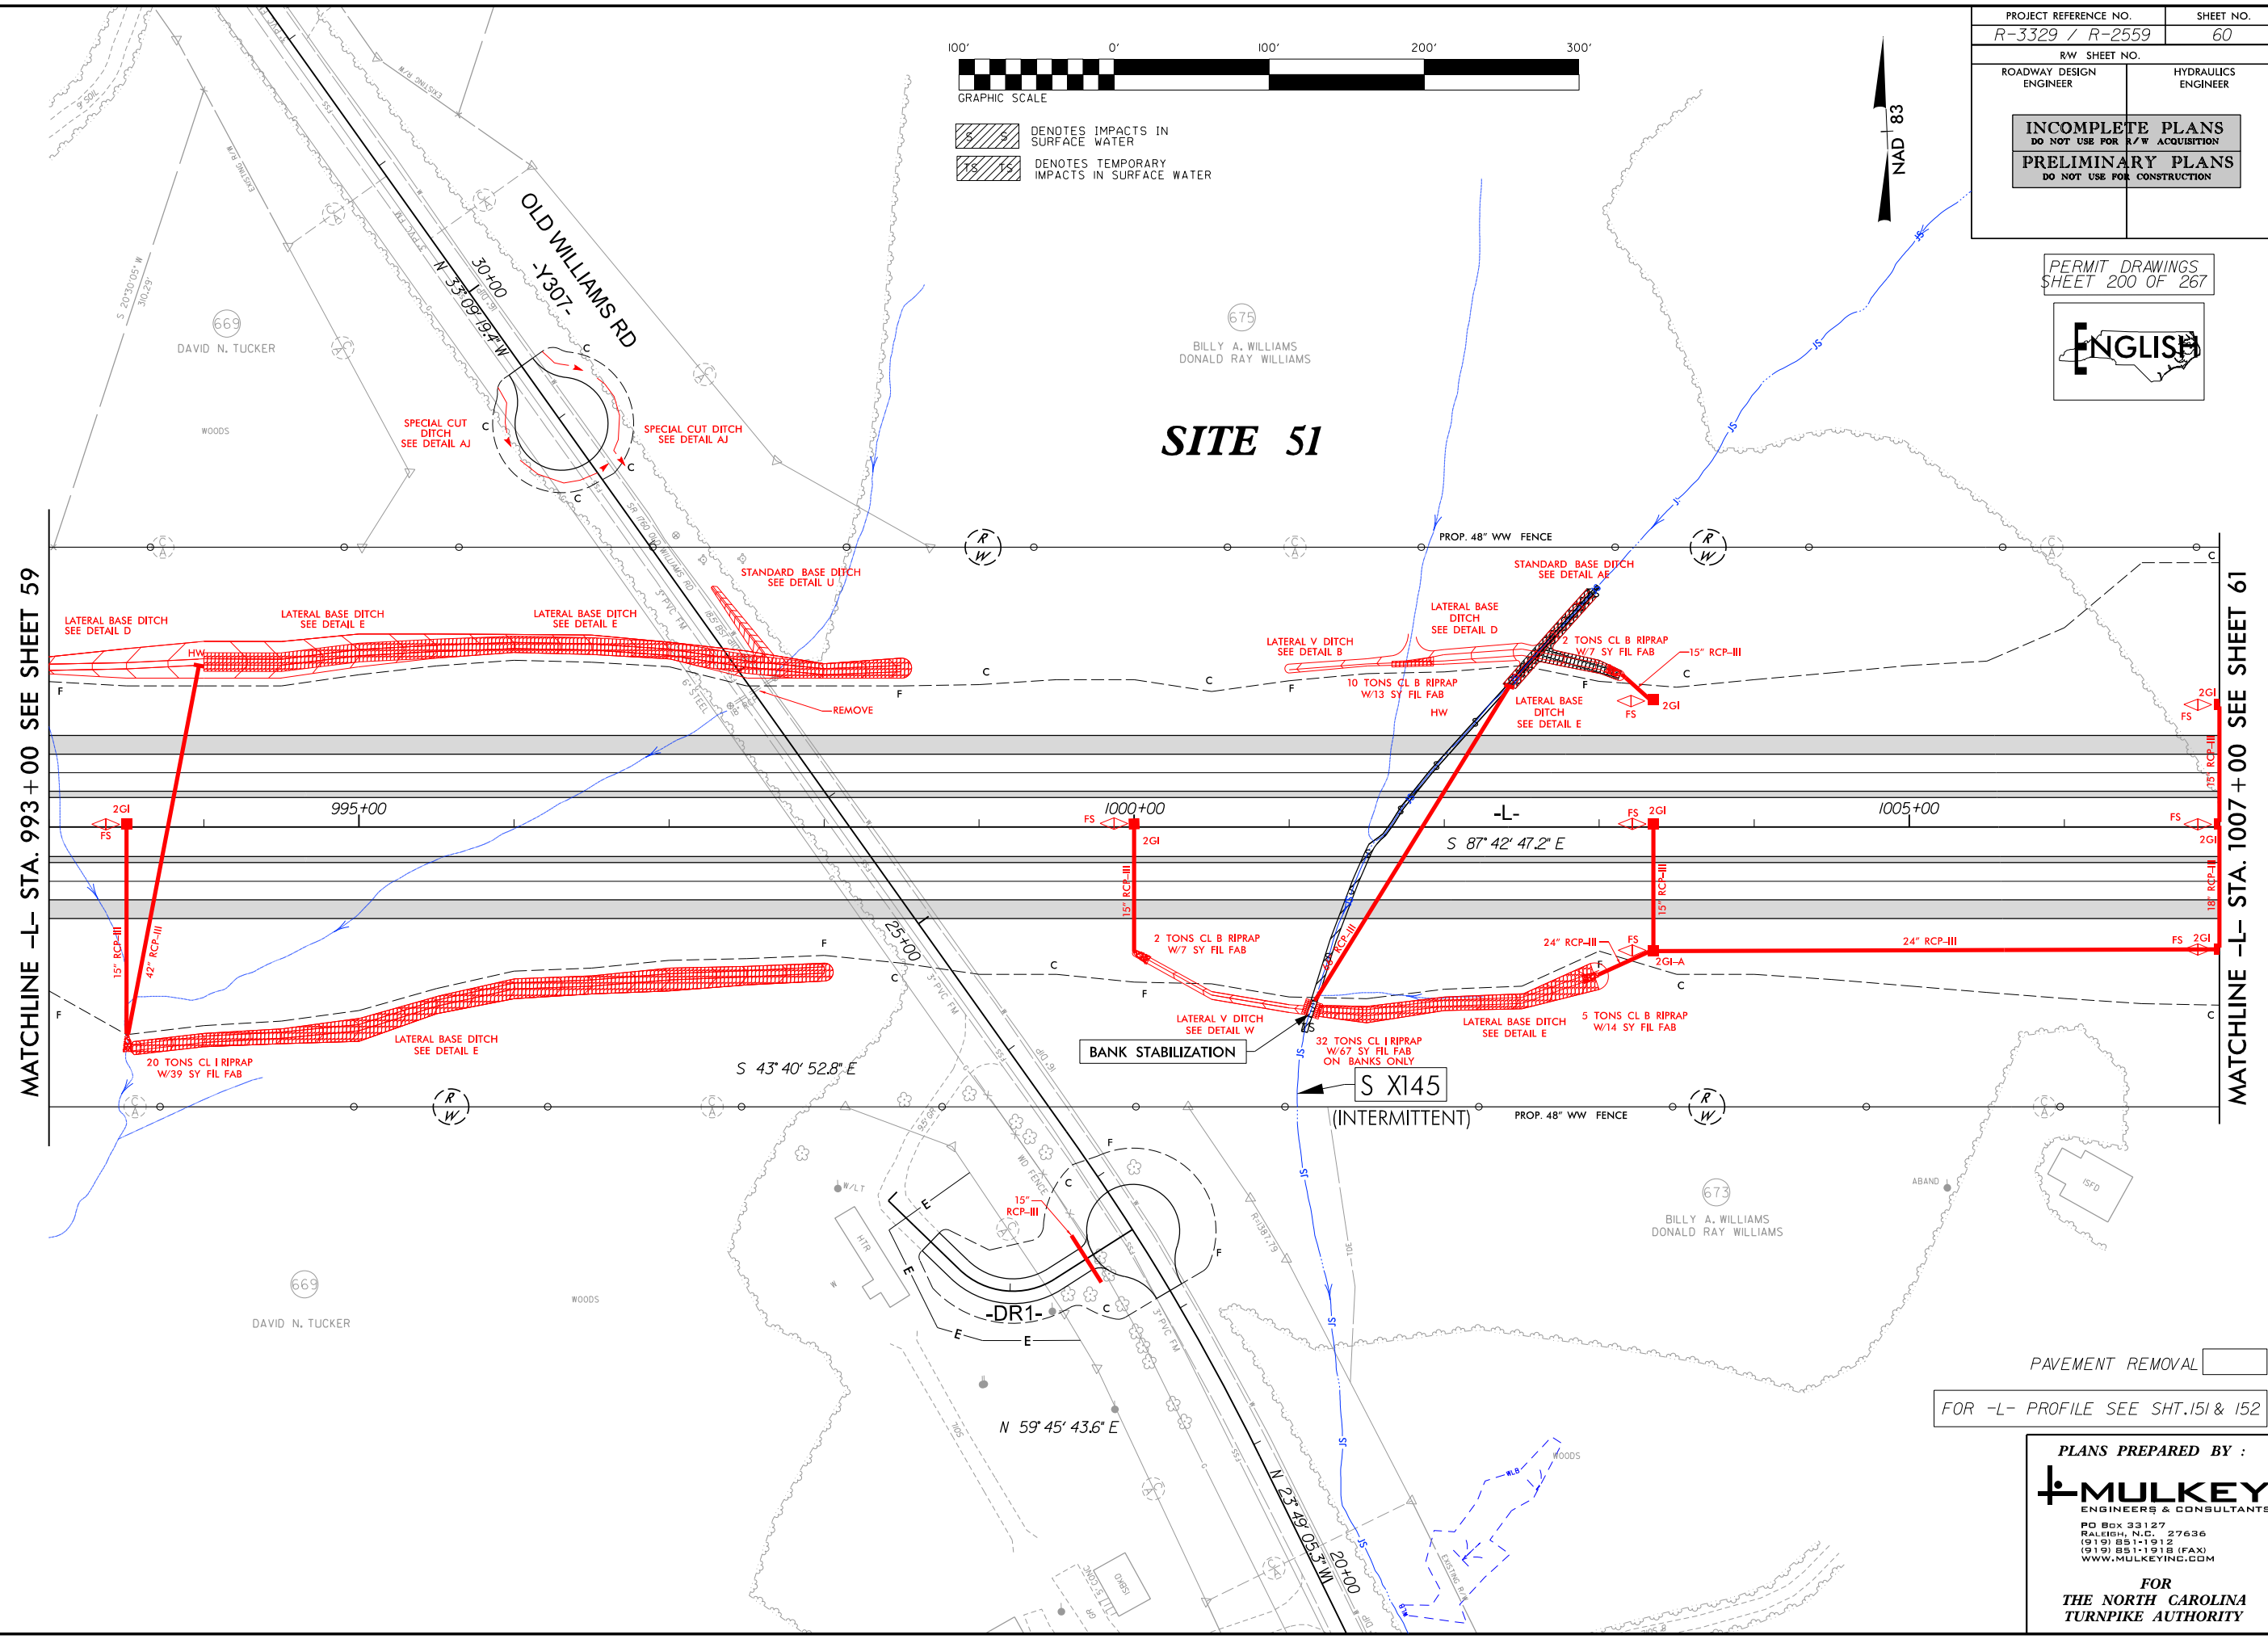

PAVEMENT REMOVAL

FOR -L- PROFILE SEE SHT. 151 & 152

PLANS PREPARED BY :

MULKEY
ENGINEERS & CONSULTANTS



PO BOX 33127
RALEIGH, N.C. 27636
(919) 851-1912
(919) 851-1918 (FAX)
WWW.MULKEYINC.COM

FOR
THE NORTH CAROLINA
TURNPIKE AUTHORITY

8/17/99
 R:\22\2014\Permt Environmental\VR3329_R2559_hyd_perm_PSH_060.dgn

8/17/99
R:\22\2014\Permt Environmental\3329_R2559_hyd.prm_PSH_060_con.dgn

PROJECT REFERENCE NO. R-3329 / R-2559	SHEET NO. 60
RW SHEET NO.	
ROADWAY DESIGN ENGINEER	HYDRAULICS ENGINEER
INCOMPLETE PLANS DO NOT USE FOR A/W ACQUISITION	
PRELIMINARY PLANS DO NOT USE FOR CONSTRUCTION	

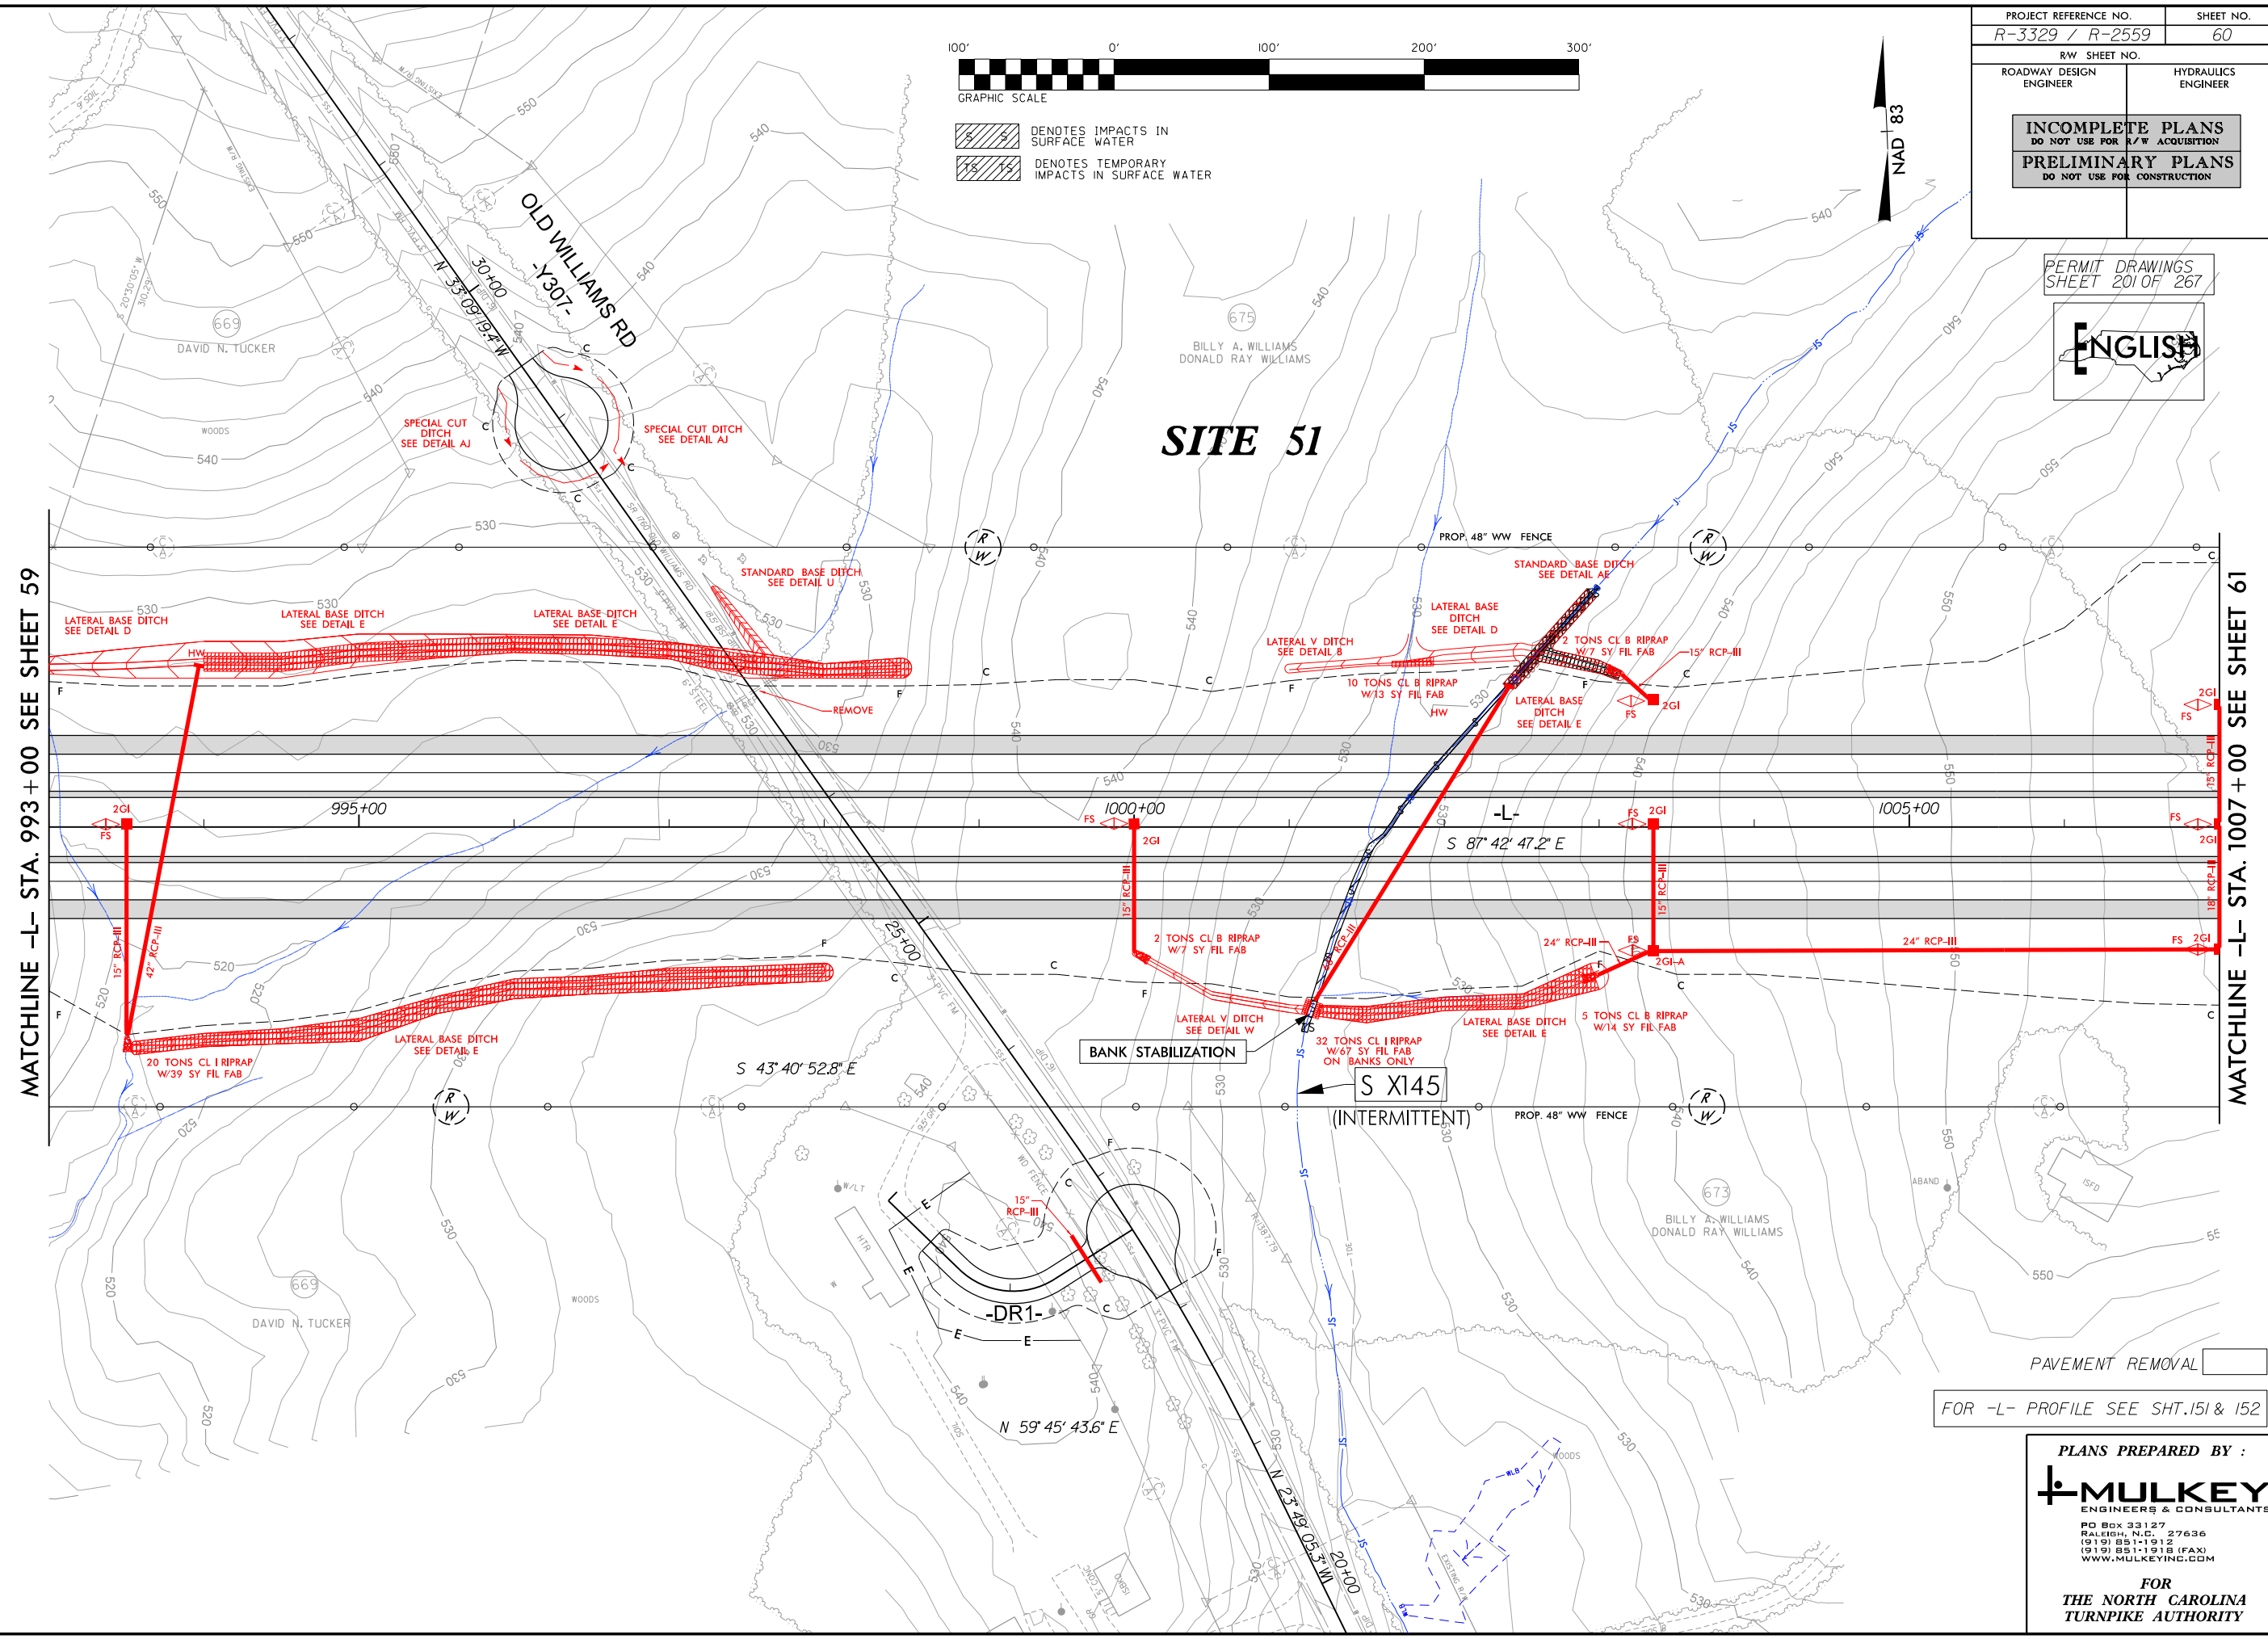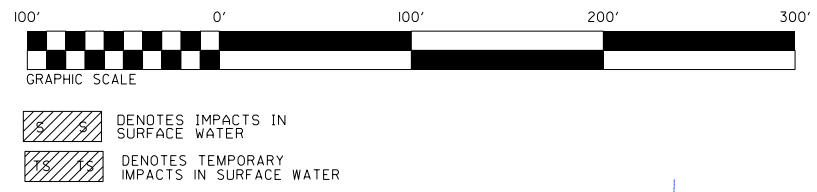

PERMIT DRAWINGS
SHEET 201 OF 267



MATCHLINE -L- STA. 993 + 00 SEE SHEET 59

MATCHLINE -L- STA. 1007 + 00 SEE SHEET 61

PAVEMENT REMOVAL

FOR -L- PROFILE SEE SHT. 151 & 152

PLANS PREPARED BY :
MULKEY
ENGINEERS & CONSULTANTS
PO Box 33127
RALEIGH, N.C. 27636
(919) 851-1912
(919) 851-1918 (FAX)
WWW.MULKEYINC.COM
FOR
THE NORTH CAROLINA
TURNPIKE AUTHORITY



- DENOTES IMPACTS IN SURFACE WATER (POND)
- DENOTES IMPACTS IN SURFACE WATER
- DENOTES TEMPORARY IMPACTS IN SURFACE WATER

NOTE:
INFORMATION PROVIDED ON THIS SHEET IS FROM INTERCHANGE PLAN SHEET 62

PROJECT REFERENCE NO. R-3329 / R-2559	SHEET NO. 62A
RW SHEET NO.	
ROADWAY DESIGN ENGINEER	HYDRAULICS ENGINEER
INCOMPLETE PLANS DO NOT USE FOR A/W ACQUISITION PRELIMINARY PLANS DO NOT USE FOR CONSTRUCTION	

PERMIT DRAWINGS
SHEET 203 OF 267




SITE 52

MATCHLINE
-Y308- STA. 36+00
SEE SHEET 111

MATCHLINE -L- STA. 993+00 SEE SHEET 59

MATCHLINE -L- STA. 1007+00 SEE SHEET 61

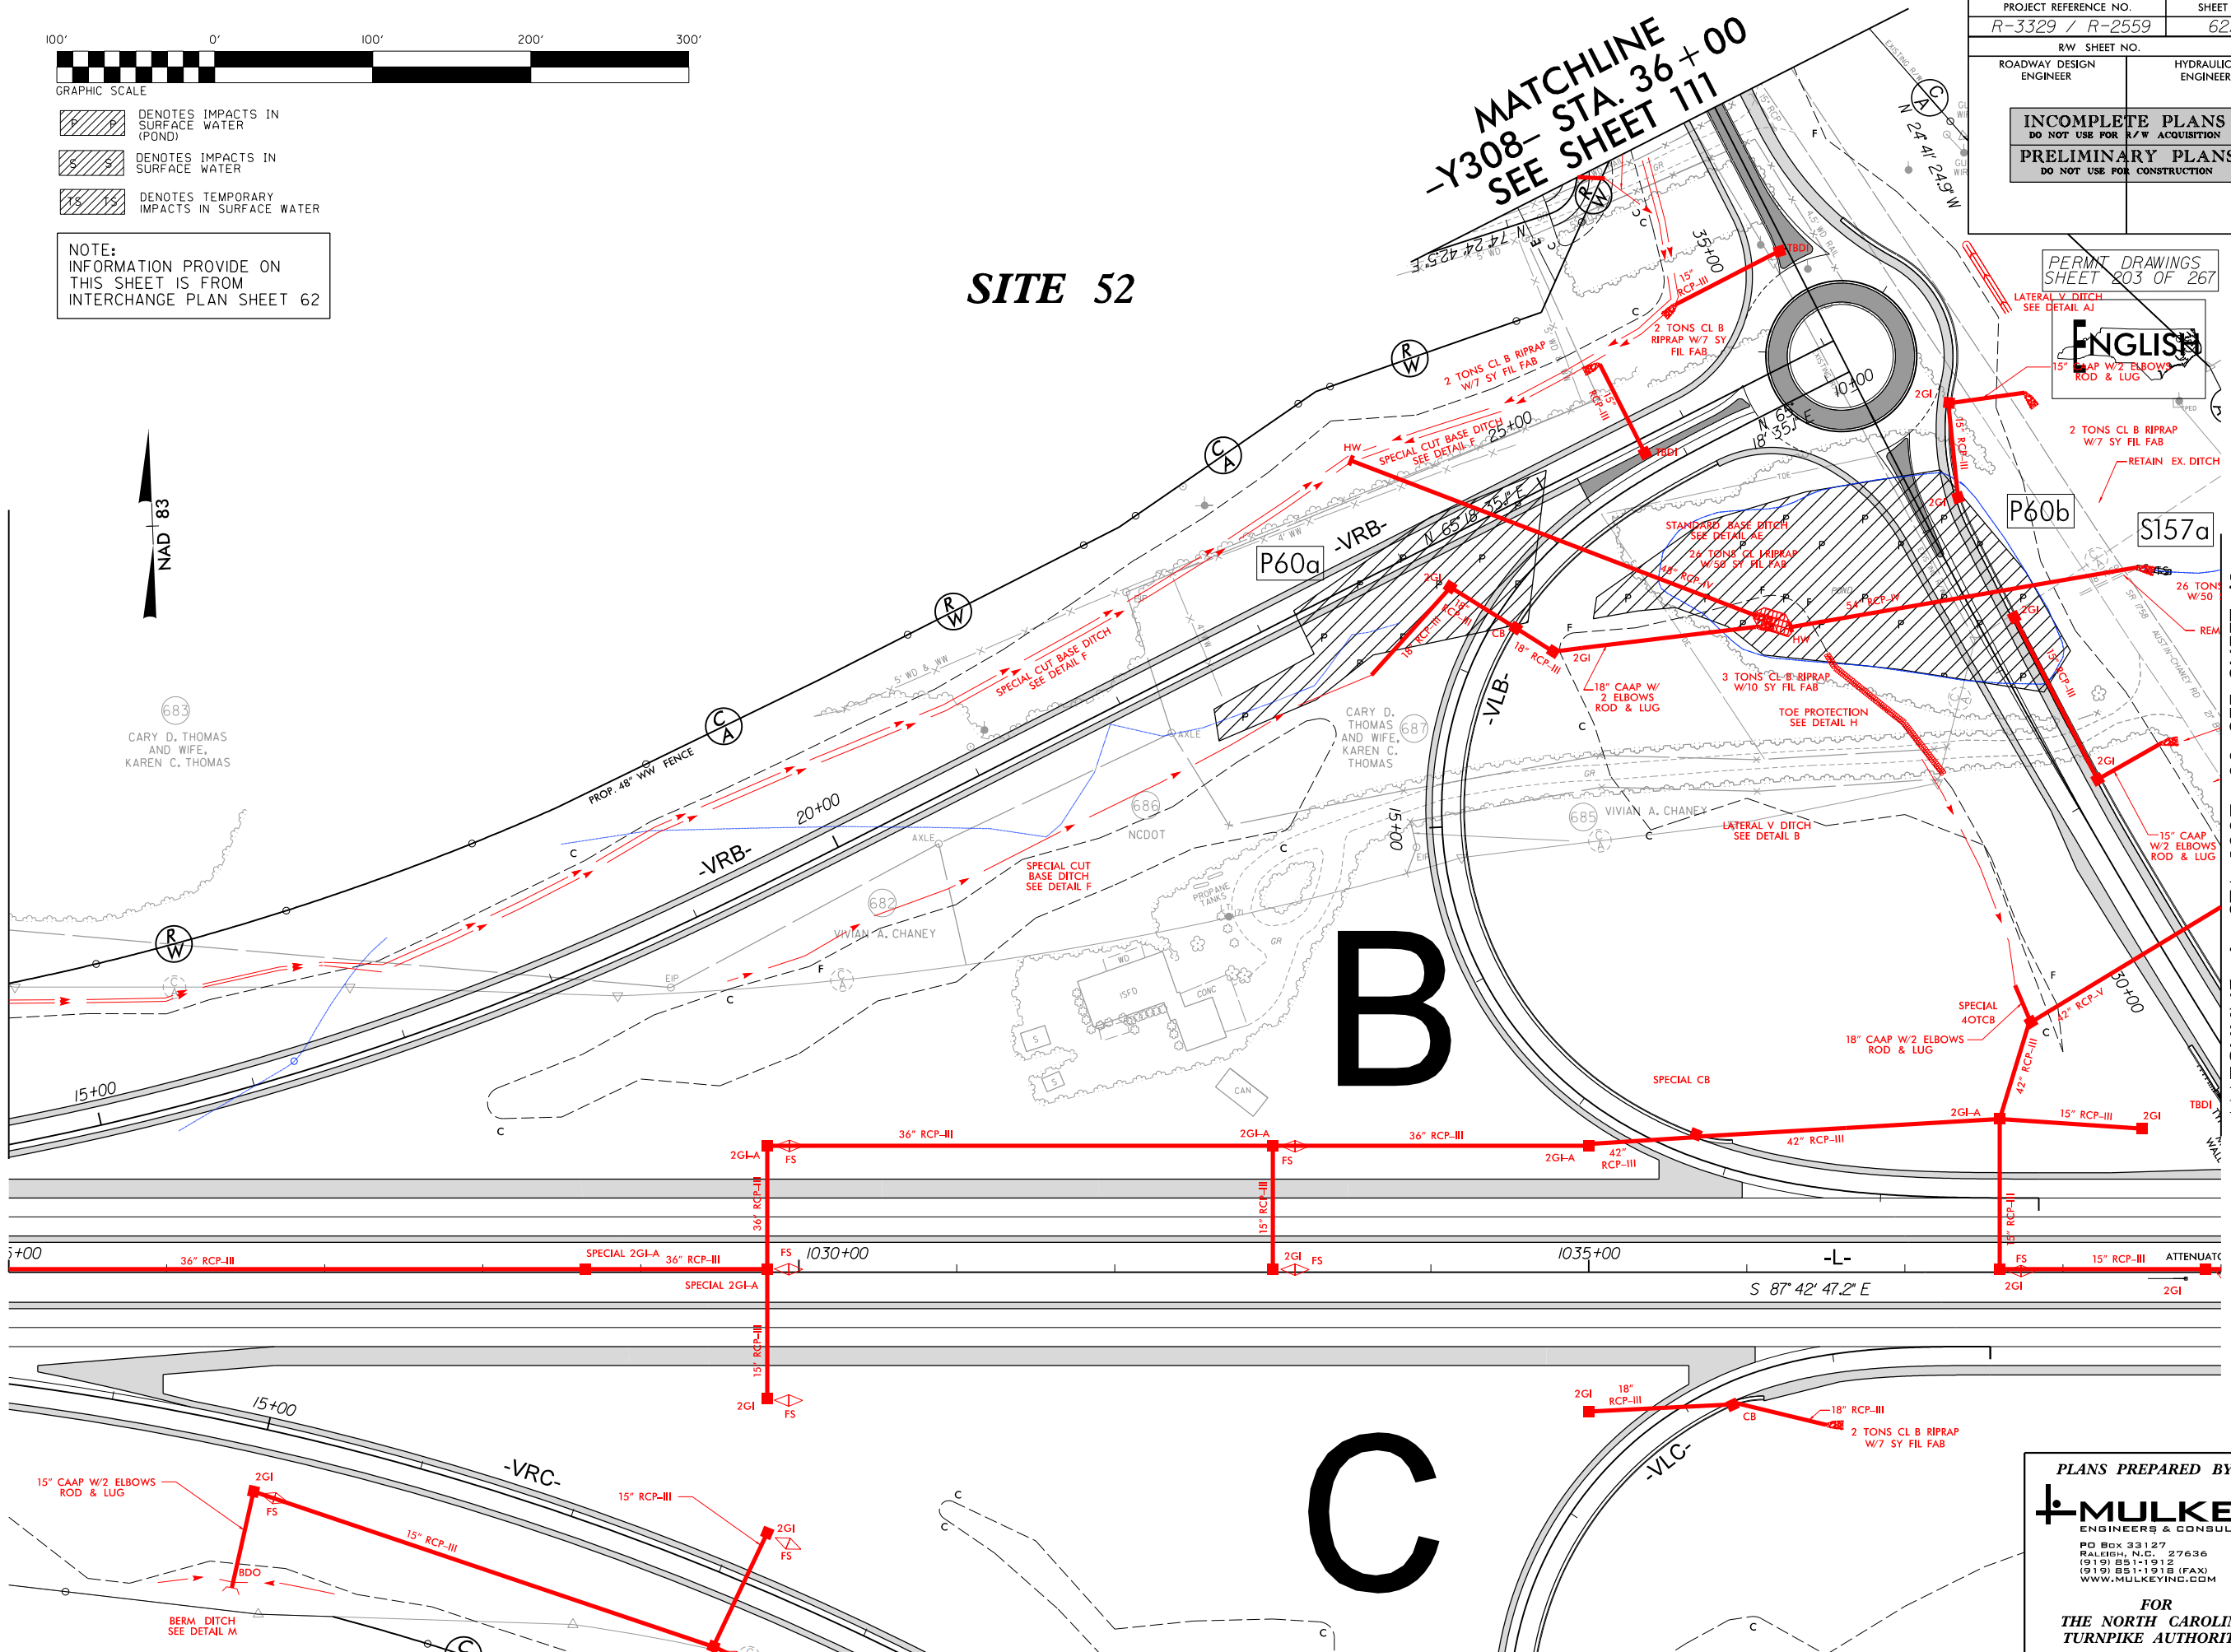

683
CARY D. THOMAS AND WIFE,
KAREN C. THOMAS

B

C

PLANS PREPARED BY :

MULKEY
ENGINEERS & CONSULTANTS

PO BOX 33127
RALEIGH, N.C. 27636
(919) 851-1912
(919) 851-1918 (FAX)
WWW.MULKEYINC.COM

FOR
THE NORTH CAROLINA
TURNPIKE AUTHORITY

8/17/99

 R:\Hydraulics\Permt Environmental\VR3329_R2559_hyd_perm_PSH_062A.dgn


8/17/99
R:\Hydraulics\Permt Environmental\VR3329_R2559_hyd_perm_PSH_062A_con.dgn



- DENOTES IMPACTS IN SURFACE WATER (POND)
- DENOTES IMPACTS IN SURFACE WATER
- DENOTES TEMPORARY IMPACTS IN SURFACE WATER

NOTE:
INFORMATION PROVIDED ON THIS SHEET IS FROM INTERCHANGE PLAN SHEET 62 SEE PERMIT SHEET 150

MATCHLINE -L- STA. 993 + 00 SEE SHEET 59

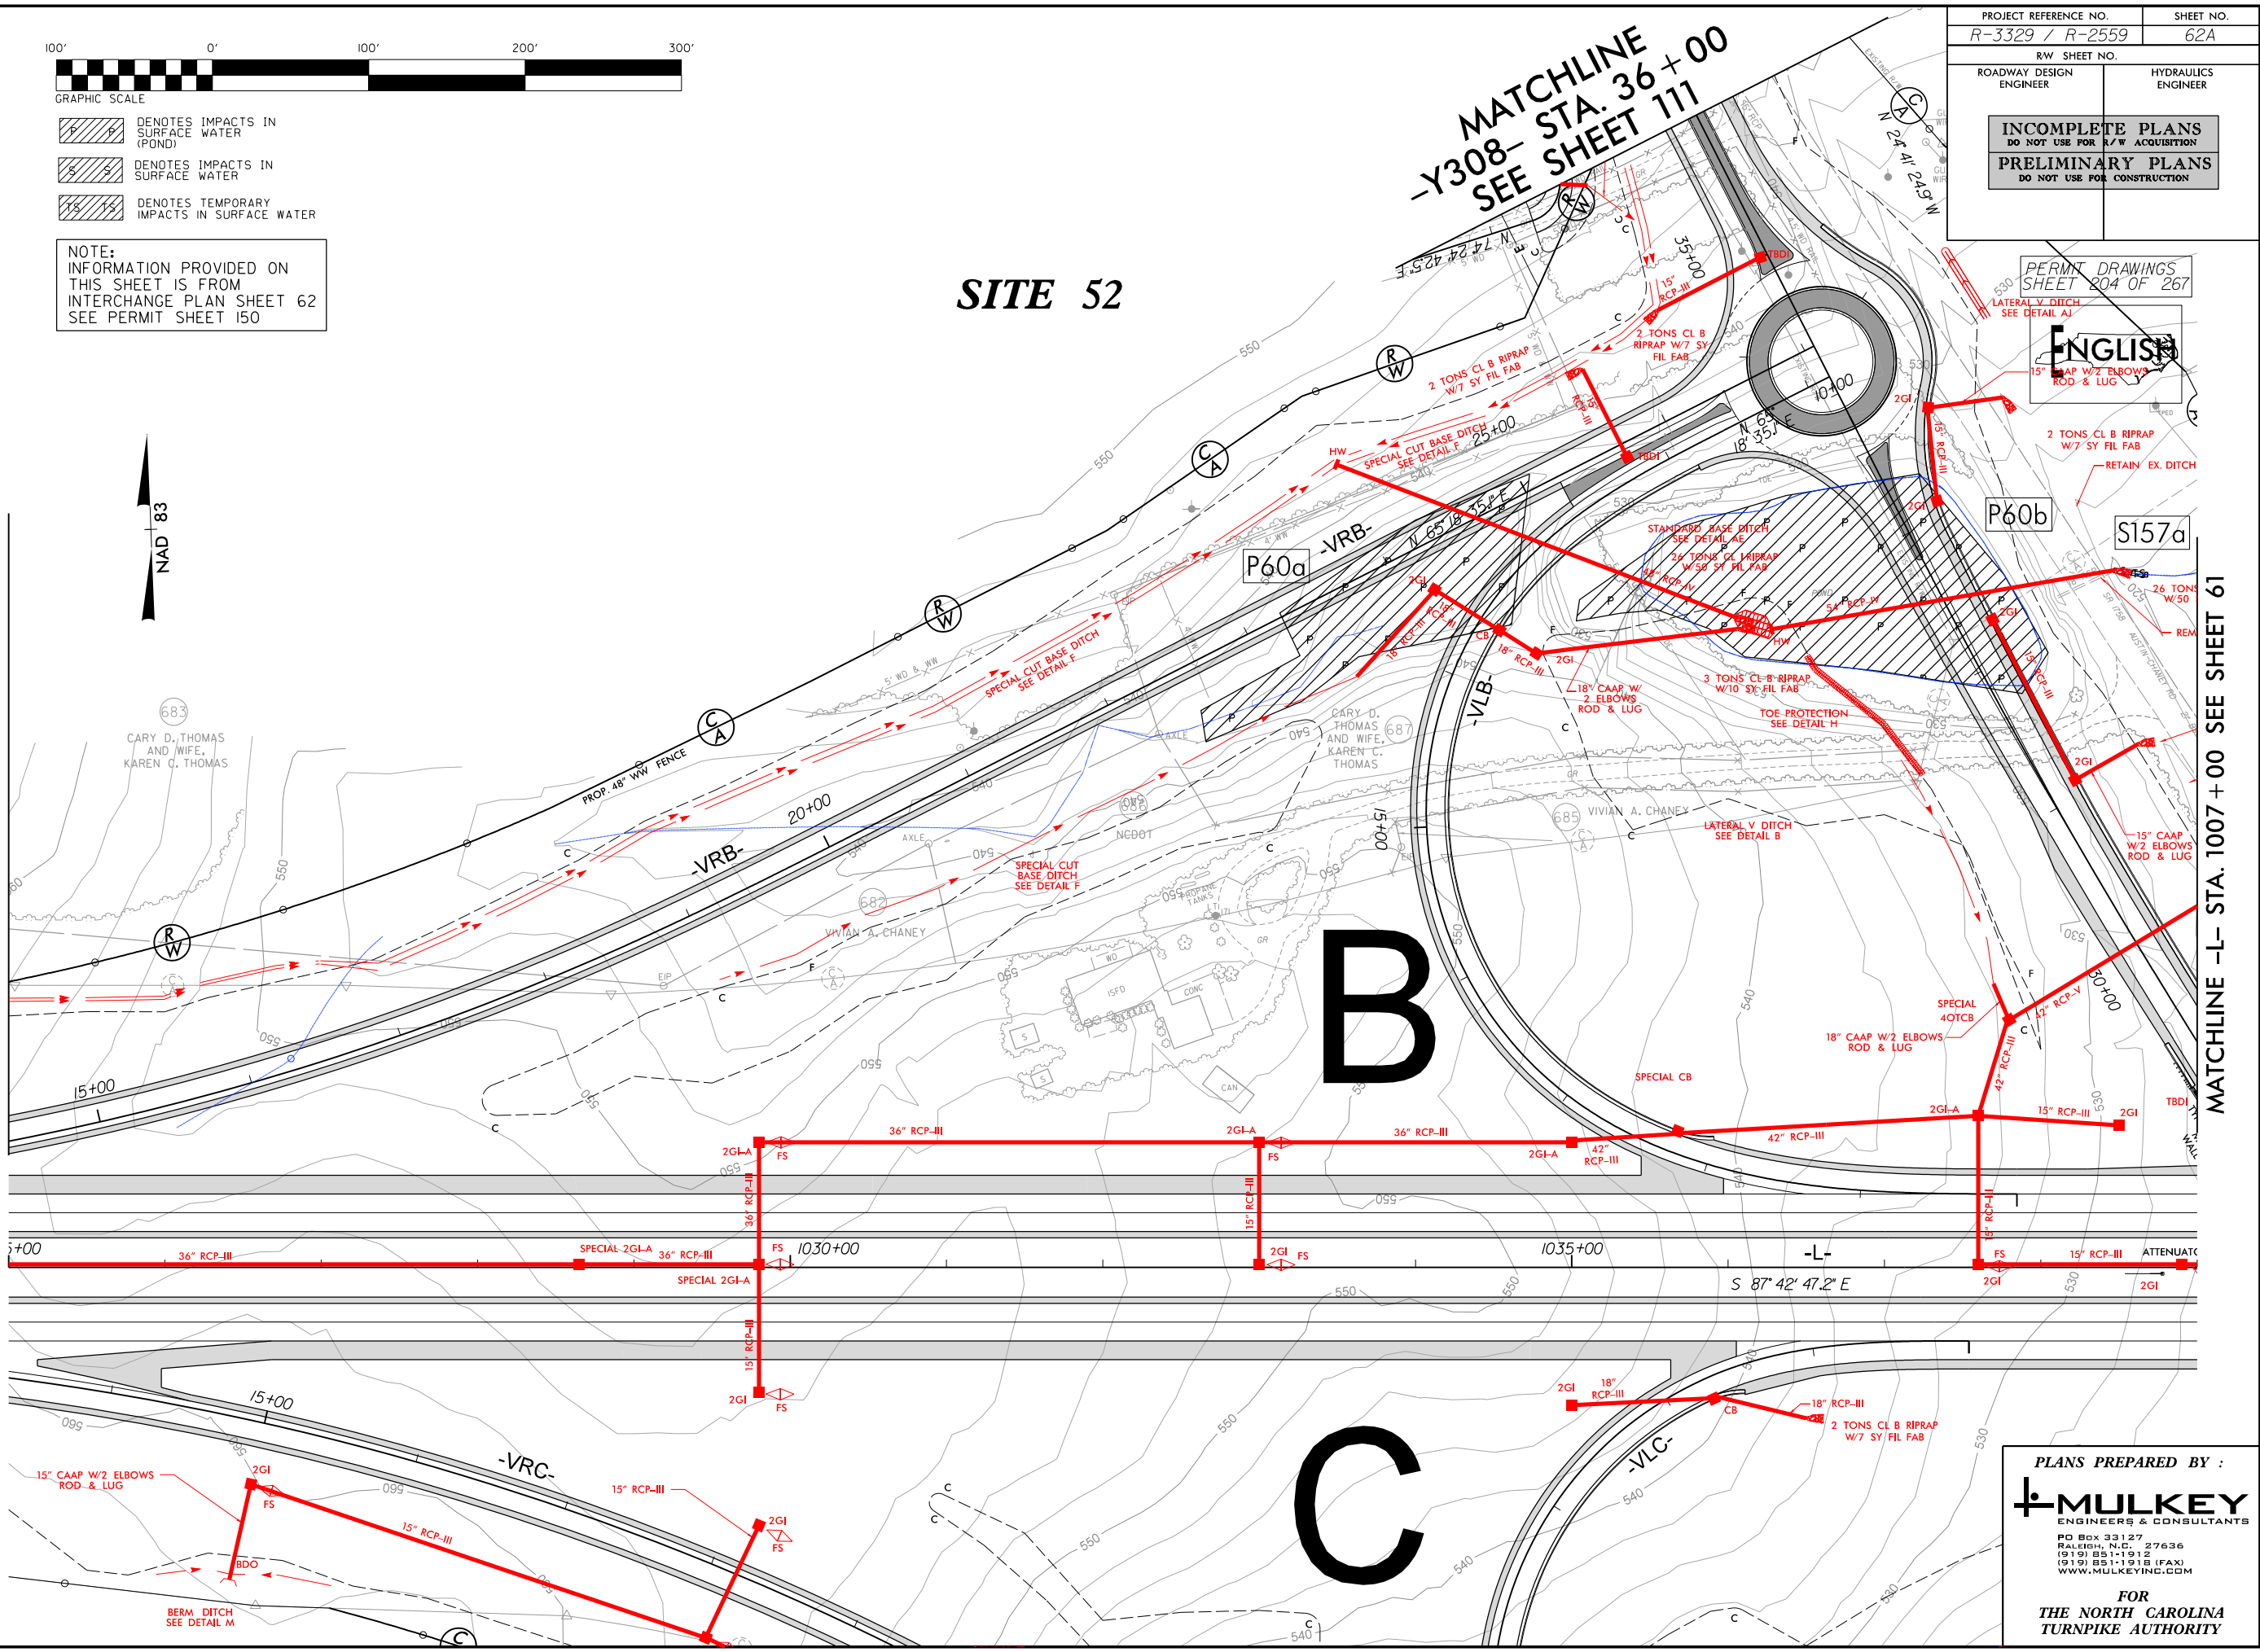

MATCHLINE -Y308- STA. 36 + 00 SEE SHEET 111

SITE 52

PROJECT REFERENCE NO. R-3329 / R-2559	SHEET NO. 62A
RW SHEET NO.	
ROADWAY DESIGN ENGINEER	HYDRAULICS ENGINEER

INCOMPLETE PLANS
DO NOT USE FOR R/W ACQUISITION
PRELIMINARY PLANS
DO NOT USE FOR CONSTRUCTION

PERMIT DRAWINGS
SHEET 204 OF 267



MATCHLINE -L- STA. 1007 + 00 SEE SHEET 61


MATCHLINE -L- STA. 1007 + 00 SEE SHEET 61

PLANS PREPARED BY :

PO Box 33127
RALEIGH, N.C. 27636
(919) 851-1912
(919) 851-1918 (FAX)
WWW.MULKEYINC.COM


FOR
THE NORTH CAROLINA
TURNPIKE AUTHORITY

PROJECT REFERENCE NO. R-3329 / R-2559	SHEET NO. 62B
RW SHEET NO.	
ROADWAY DESIGN ENGINEER	HYDRAULICS ENGINEER
INCOMPLETE PLANS DO NOT USE FOR A/W ACQUISITION PRELIMINARY PLANS DO NOT USE FOR CONSTRUCTION	

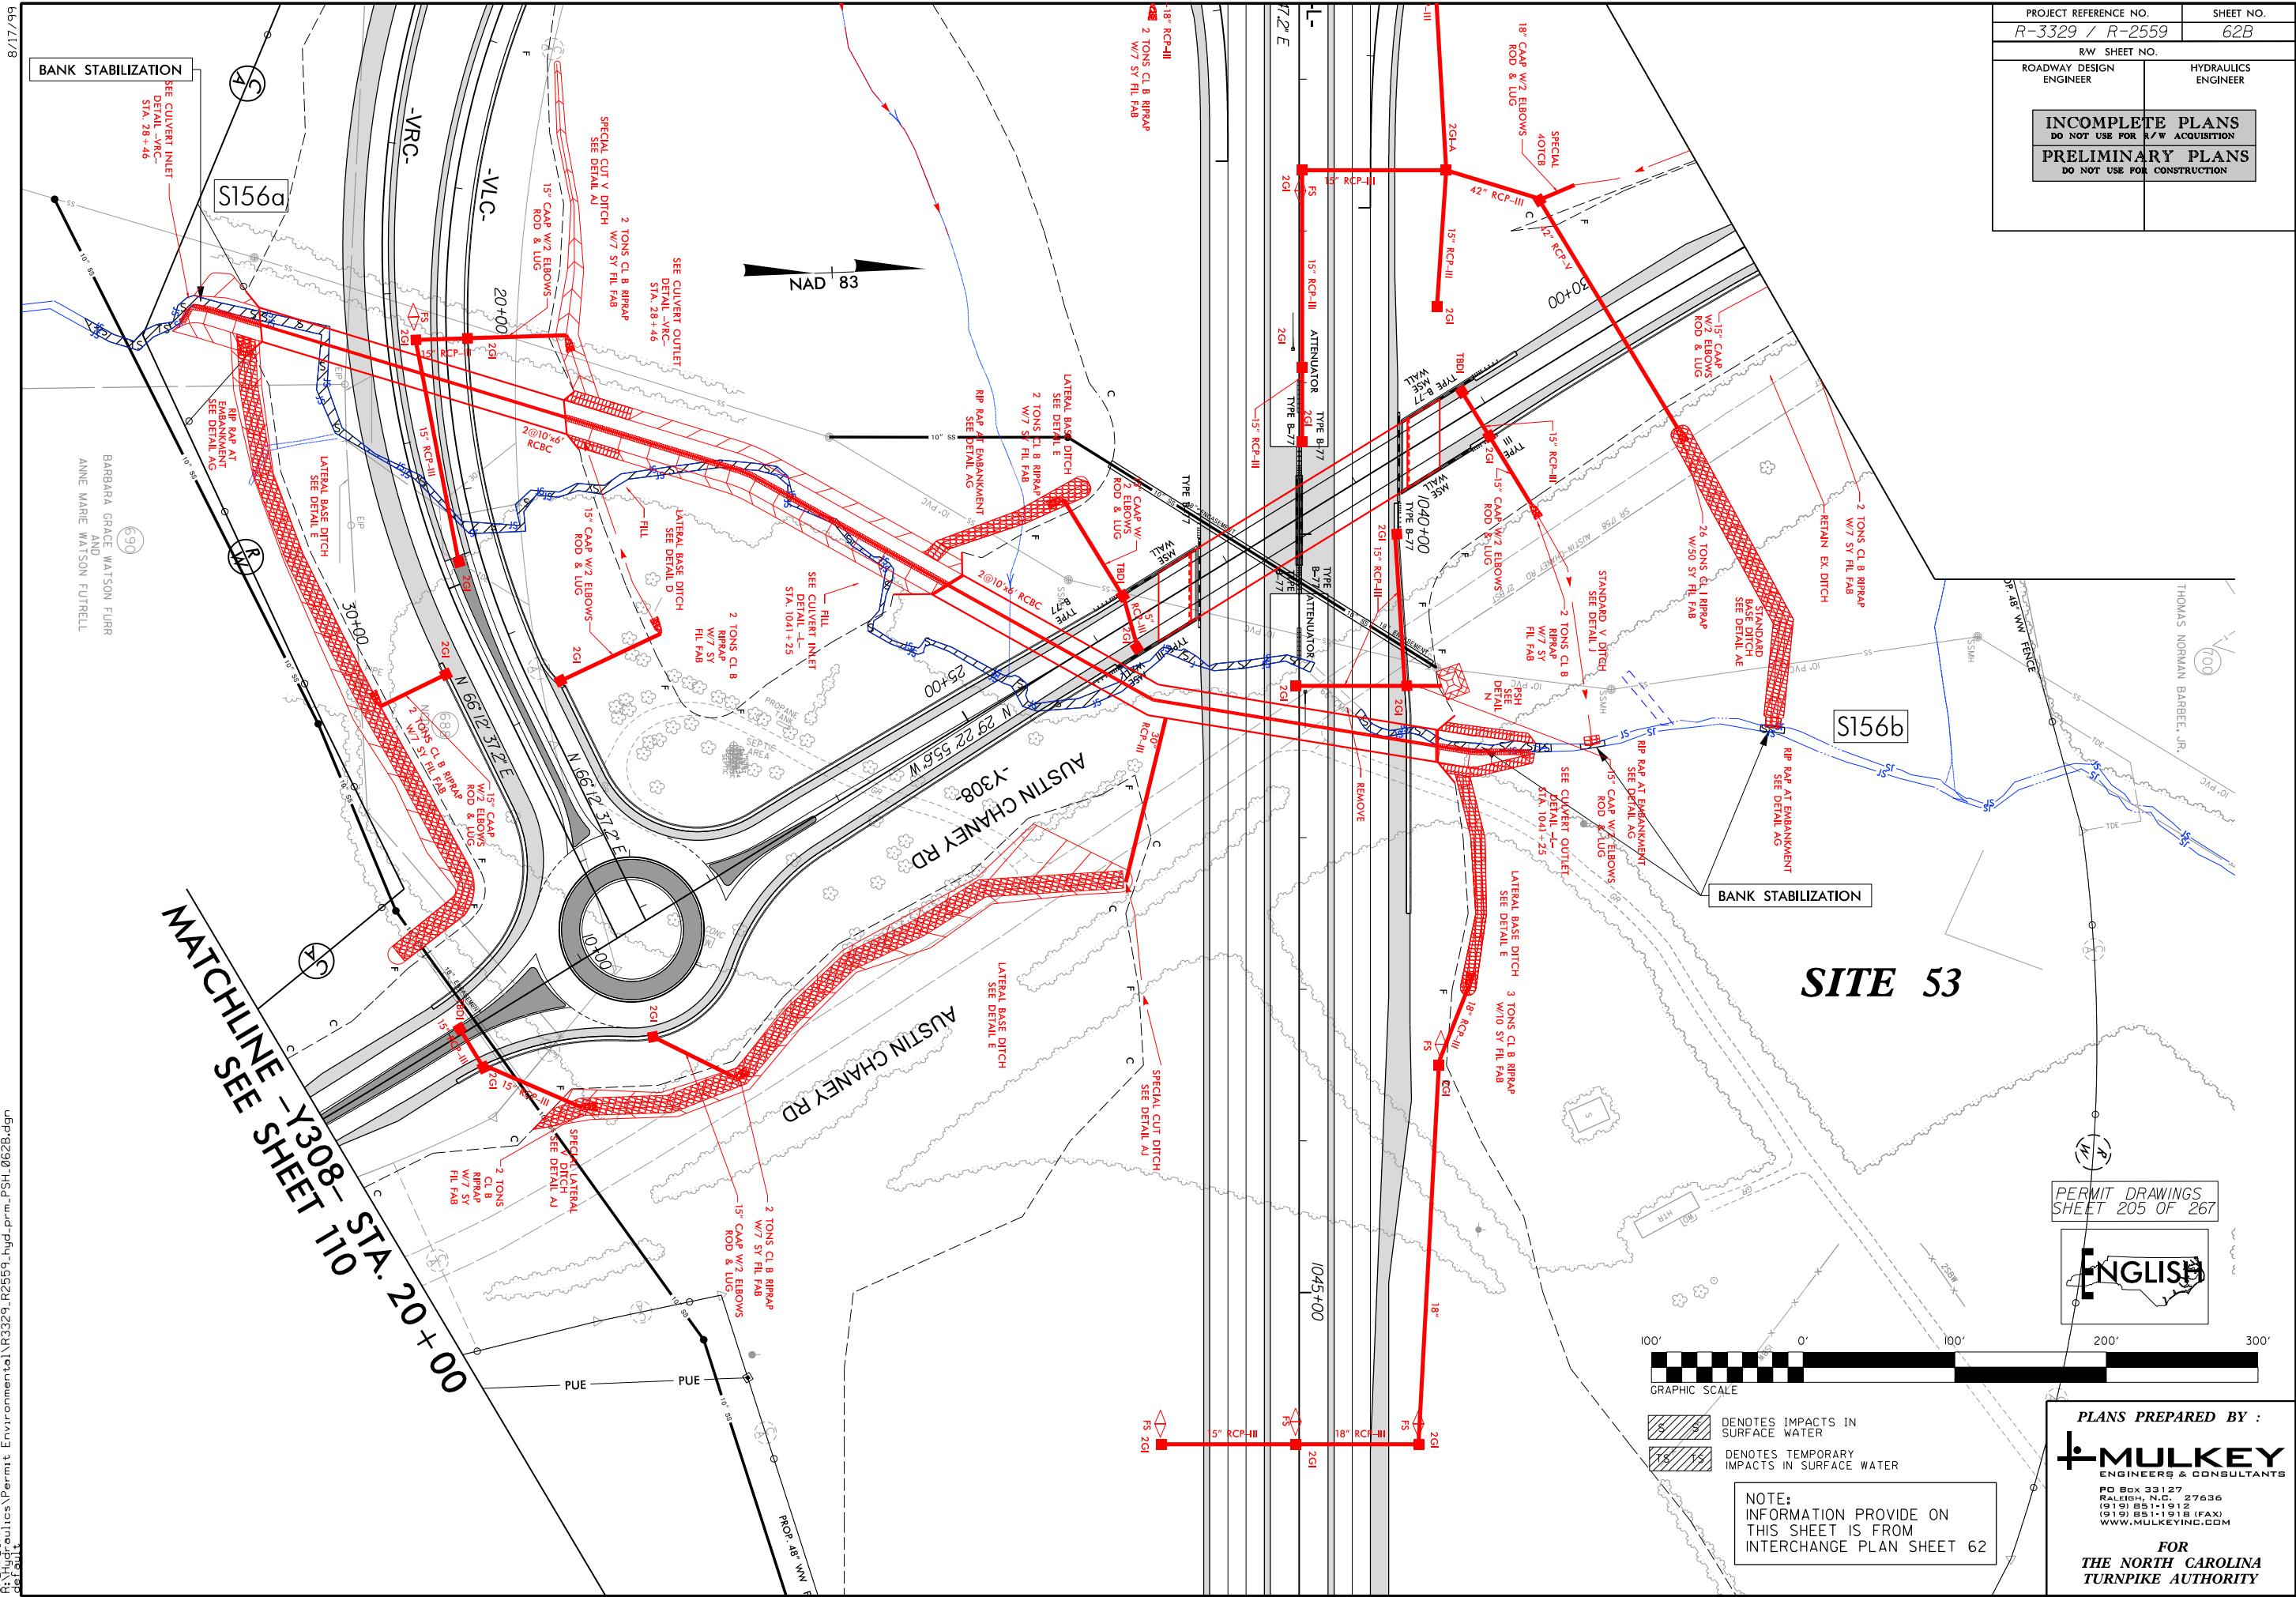

R:\24\2014\Hydraulics\Permt Environmental\VR3329_R2559_hyd_perm_PSH_062B.dgn
 8/24/2014 10:17:59 AM

PROJECT REFERENCE NO. R-3329 / R-2559	SHEET NO. 62B
RW SHEET NO.	
ROADWAY DESIGN ENGINEER	HYDRAULICS ENGINEER
INCOMPLETE PLANS DO NOT USE FOR A/W ACQUISITION PRELIMINARY PLANS DO NOT USE FOR CONSTRUCTION	

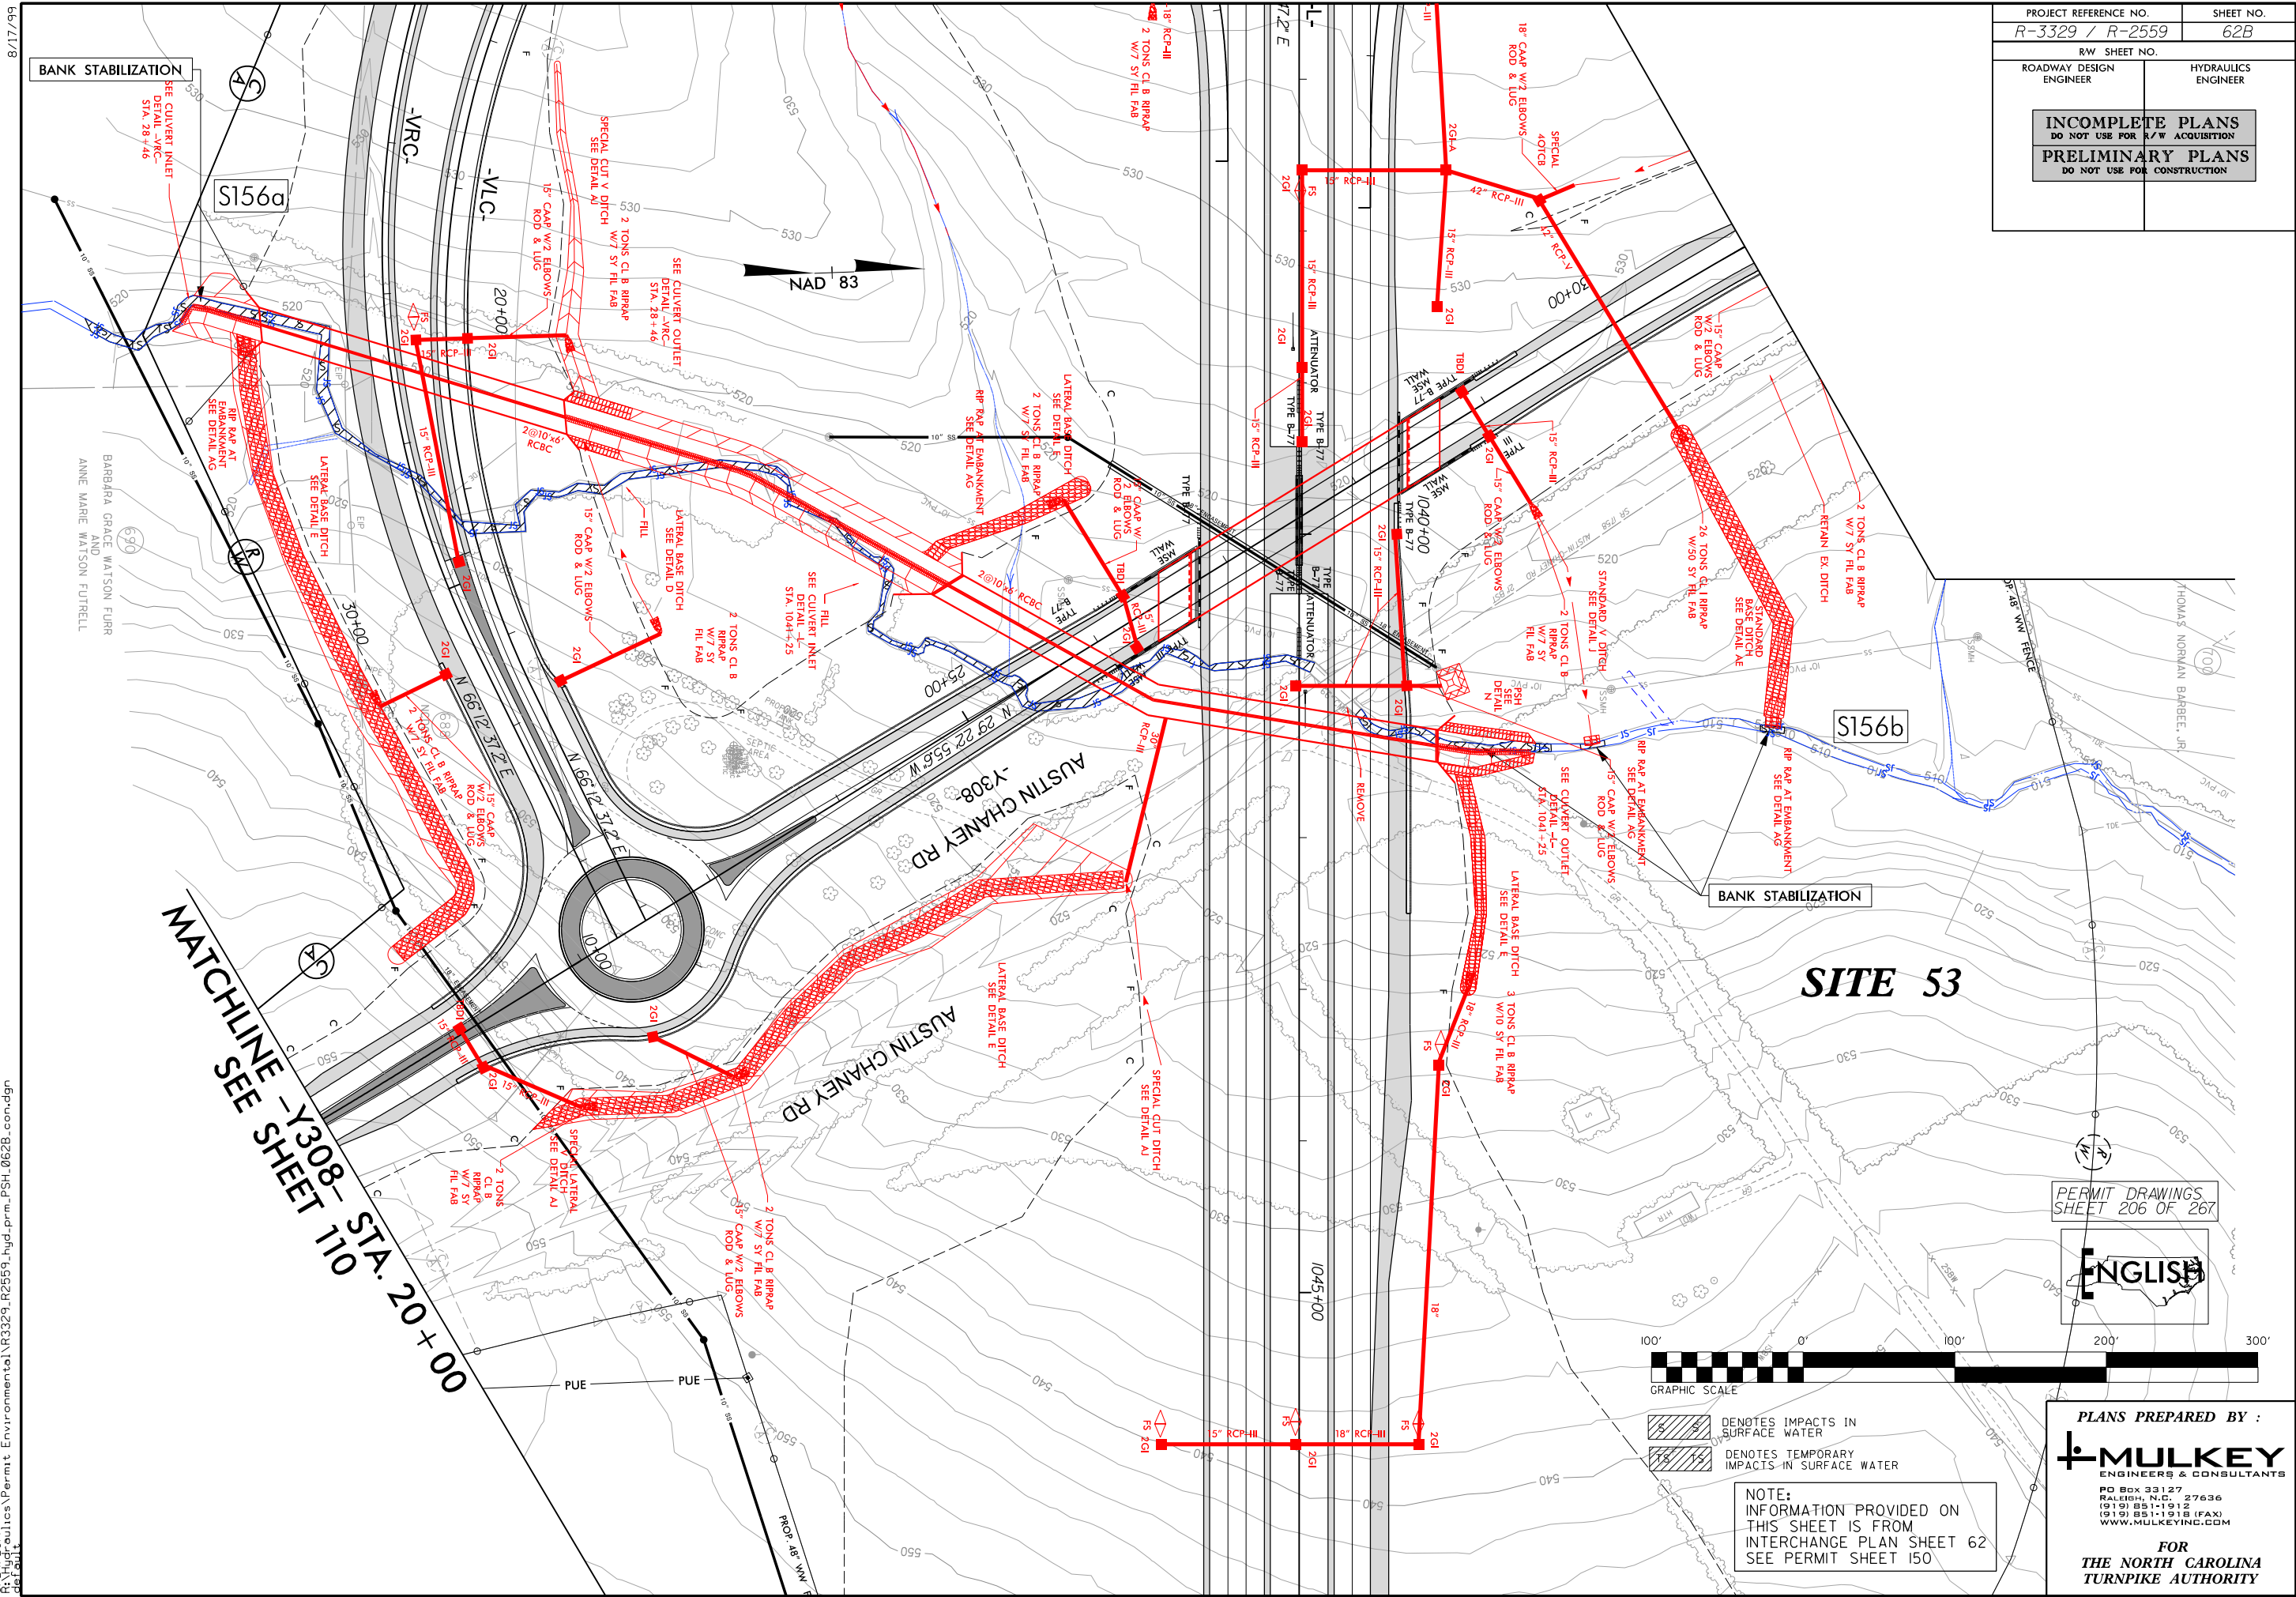

8/24/2014 R:\Hydraulics\Permt Environmental\3329_R2559_hyd_prm_PSH_062B.con.dgn
 R:\Hydraulics\Permt Environmental\3329_R2559_hyd_prm_PSH_062B.con.dgn

MATCHLINE - Y308 - STA. 20+00
 SEE SHEET 110

SITE 53

PERMIT DRAWINGS
 SHEET 206 OF 267




GRAPHIC SCALE
 100' 0' 100' 200' 300'

- DENOTES IMPACTS IN SURFACE WATER
- DENOTES TEMPORARY IMPACTS IN SURFACE WATER


NOTE:
 INFORMATION PROVIDED ON
 THIS SHEET IS FROM
 INTERCHANGE PLAN SHEET 62
 SEE PERMIT SHEET 150

PLANS PREPARED BY :

MULKEY
 ENGINEERS & CONSULTANTS
 PO Box 33127
 RALEIGH, N.C. 27636
 (919) 851-1912
 (919) 851-1918 (FAX)
 WWW.MULKEYINC.COM
 FOR
THE NORTH CAROLINA
TURNPIKE AUTHORITY

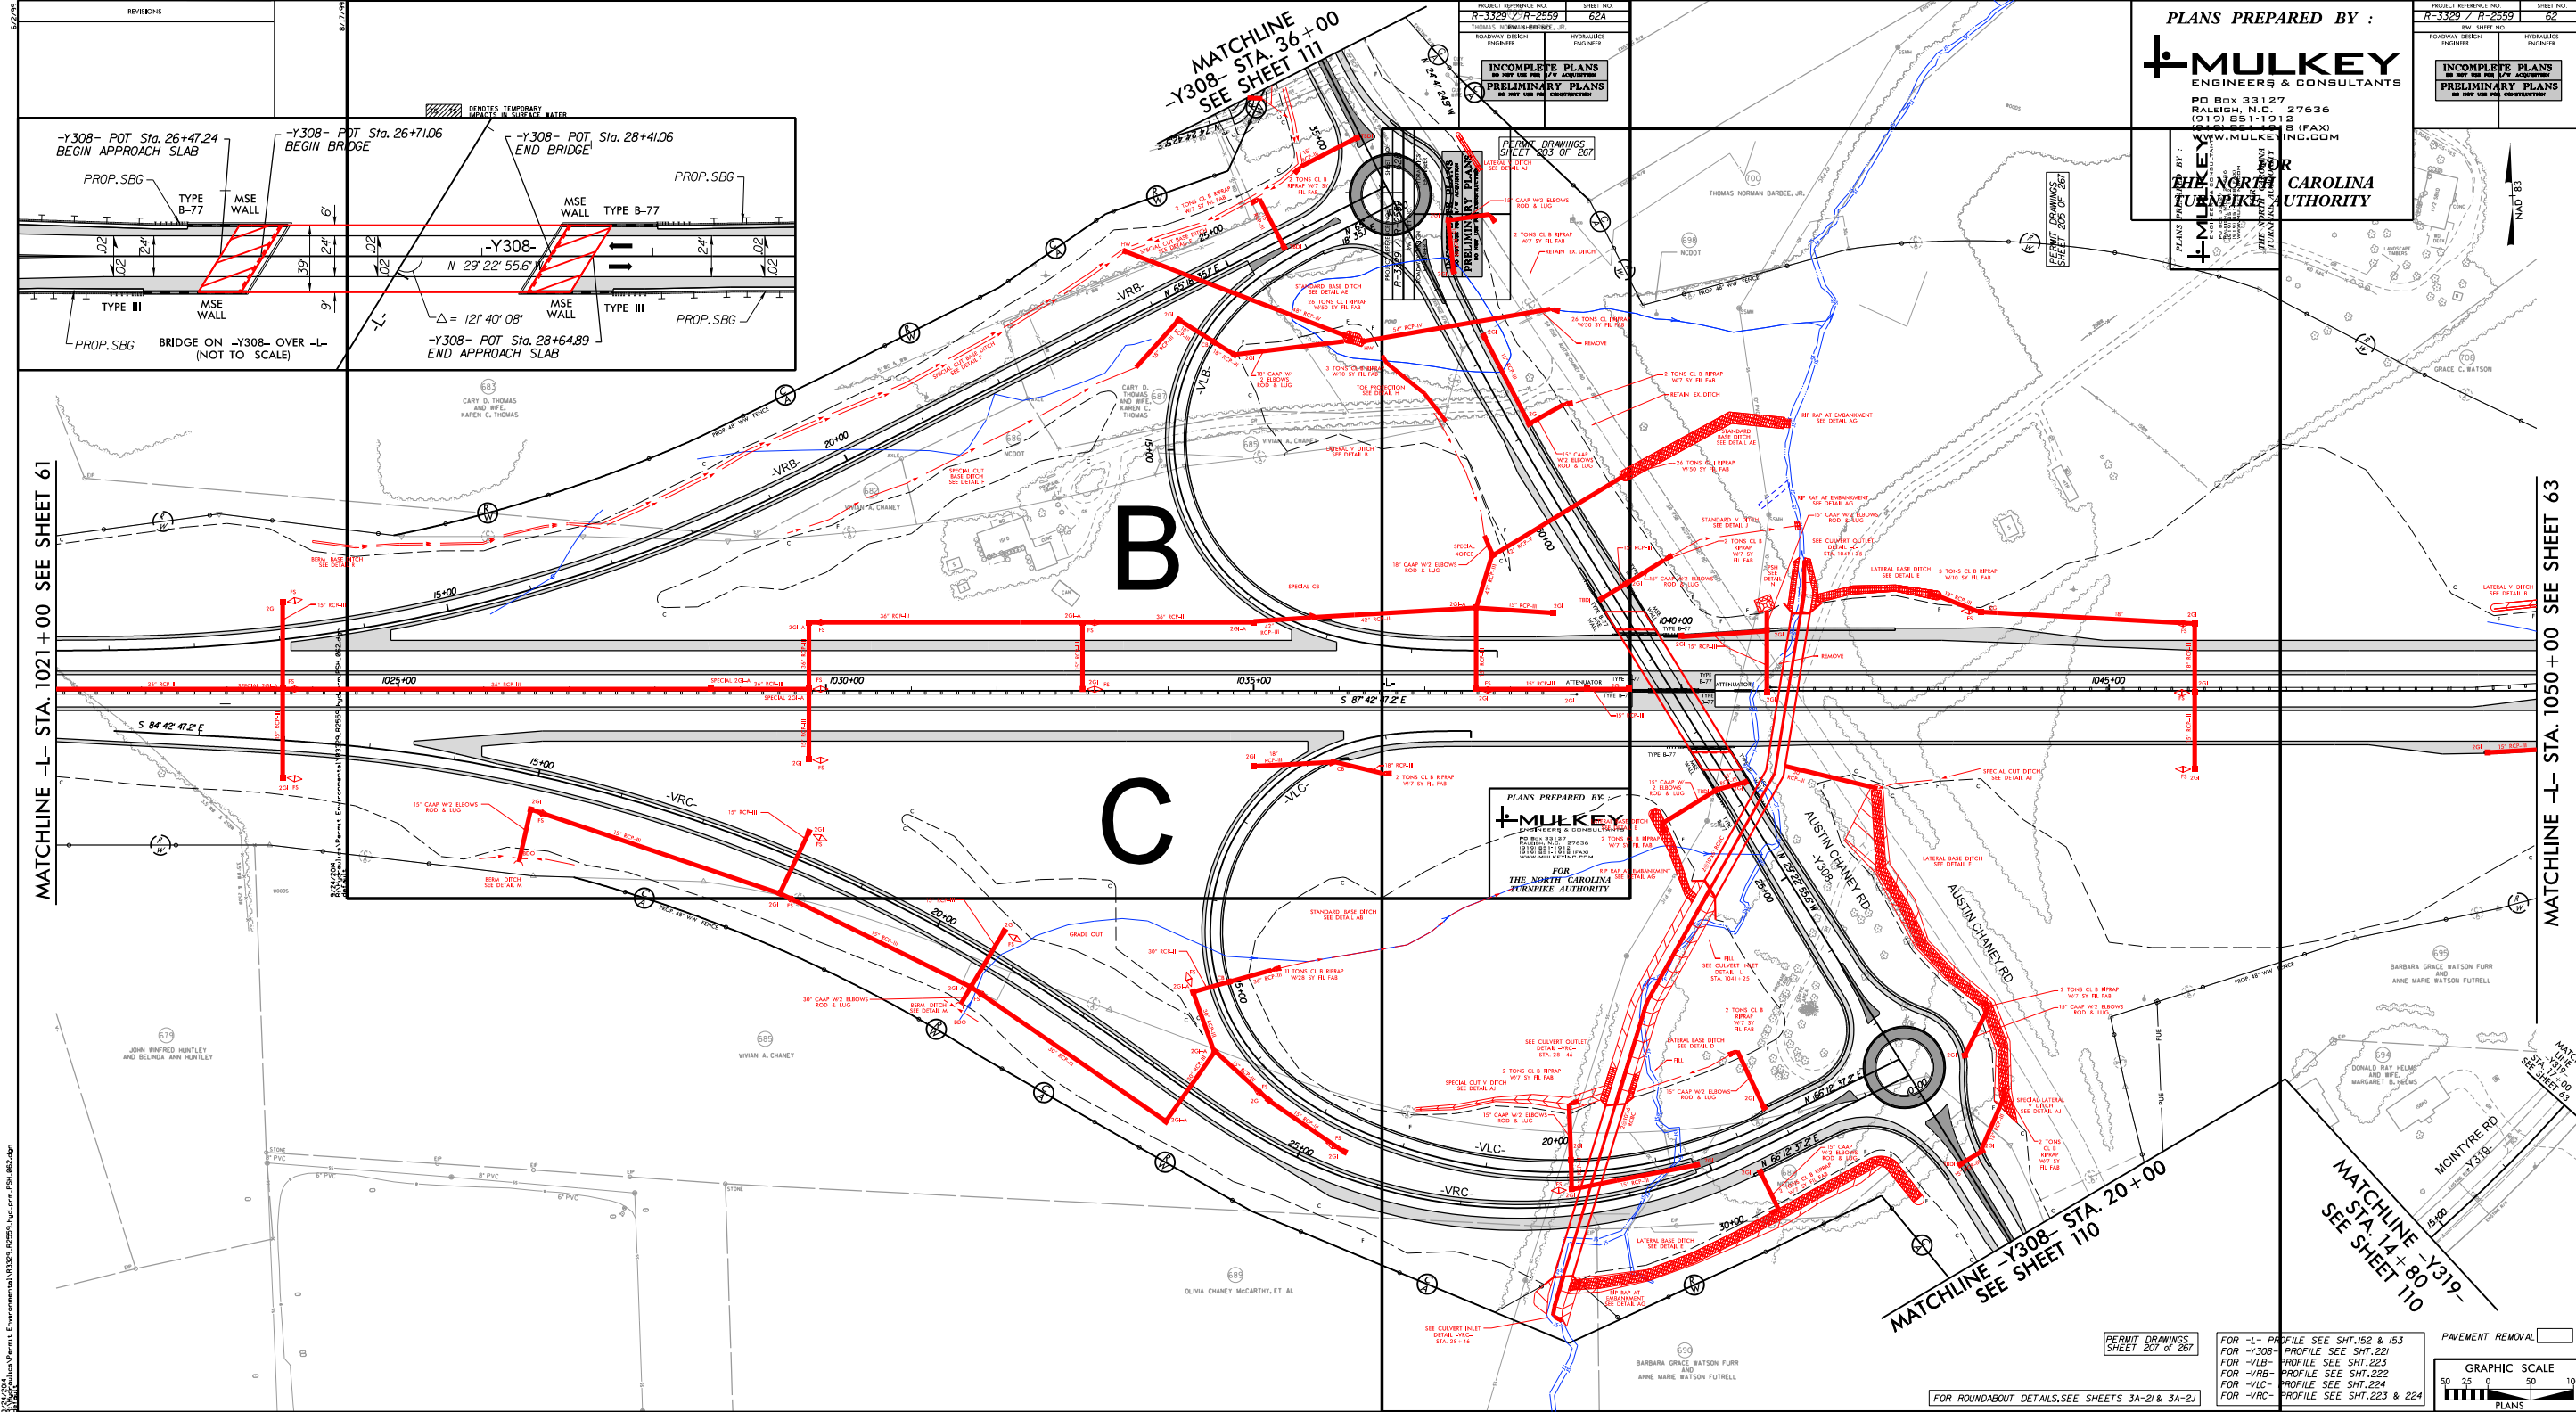

NO.	REVISIONS

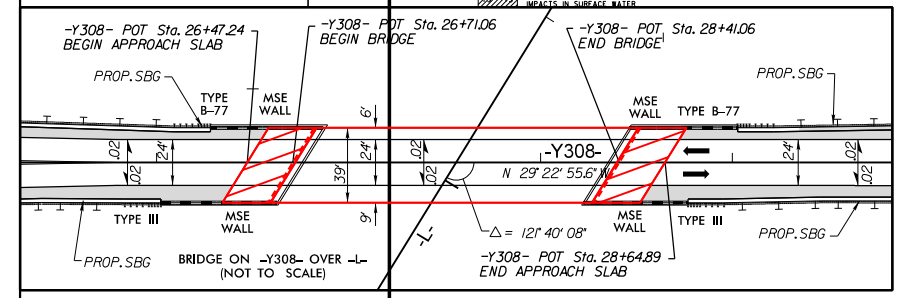

PROJECT REFERENCE NO. R-3329 / R-2559 SHEET NO. 62A
 ROADWAY DESIGN ENGINEER
 INCOMPLETE PLANS
 PRELIMINARY PLANS

PLANS PREPARED BY:
MULKEY
 ENGINEERS & CONSULTANTS
 PO Box 33127 RALEIGH, N.C. 27636
 (919) 851-1912 WWW.MULKEYINC.COM

FOR THE NORTH CAROLINA TURNPIKE AUTHORITY

MATCHLINE -L- STA. 1021+00 SEE SHEET 61

MATCHLINE -L- STA. 1050+00 SEE SHEET 63


10/21/18

PERMIT DRAWINGS SHEET 207 OF 267

FOR -L- PROFILE SEE SHT. 152 & 153
 FOR -Y308- PROFILE SEE SHT. 221
 FOR -VRB- PROFILE SEE SHT. 223
 FOR -VLC- PROFILE SEE SHT. 224
 FOR -VRC- PROFILE SEE SHT. 223 & 224


PAVEMENT REMOVAL

GRAPHIC SCALE
 50 25 0 50 100
 PLANS

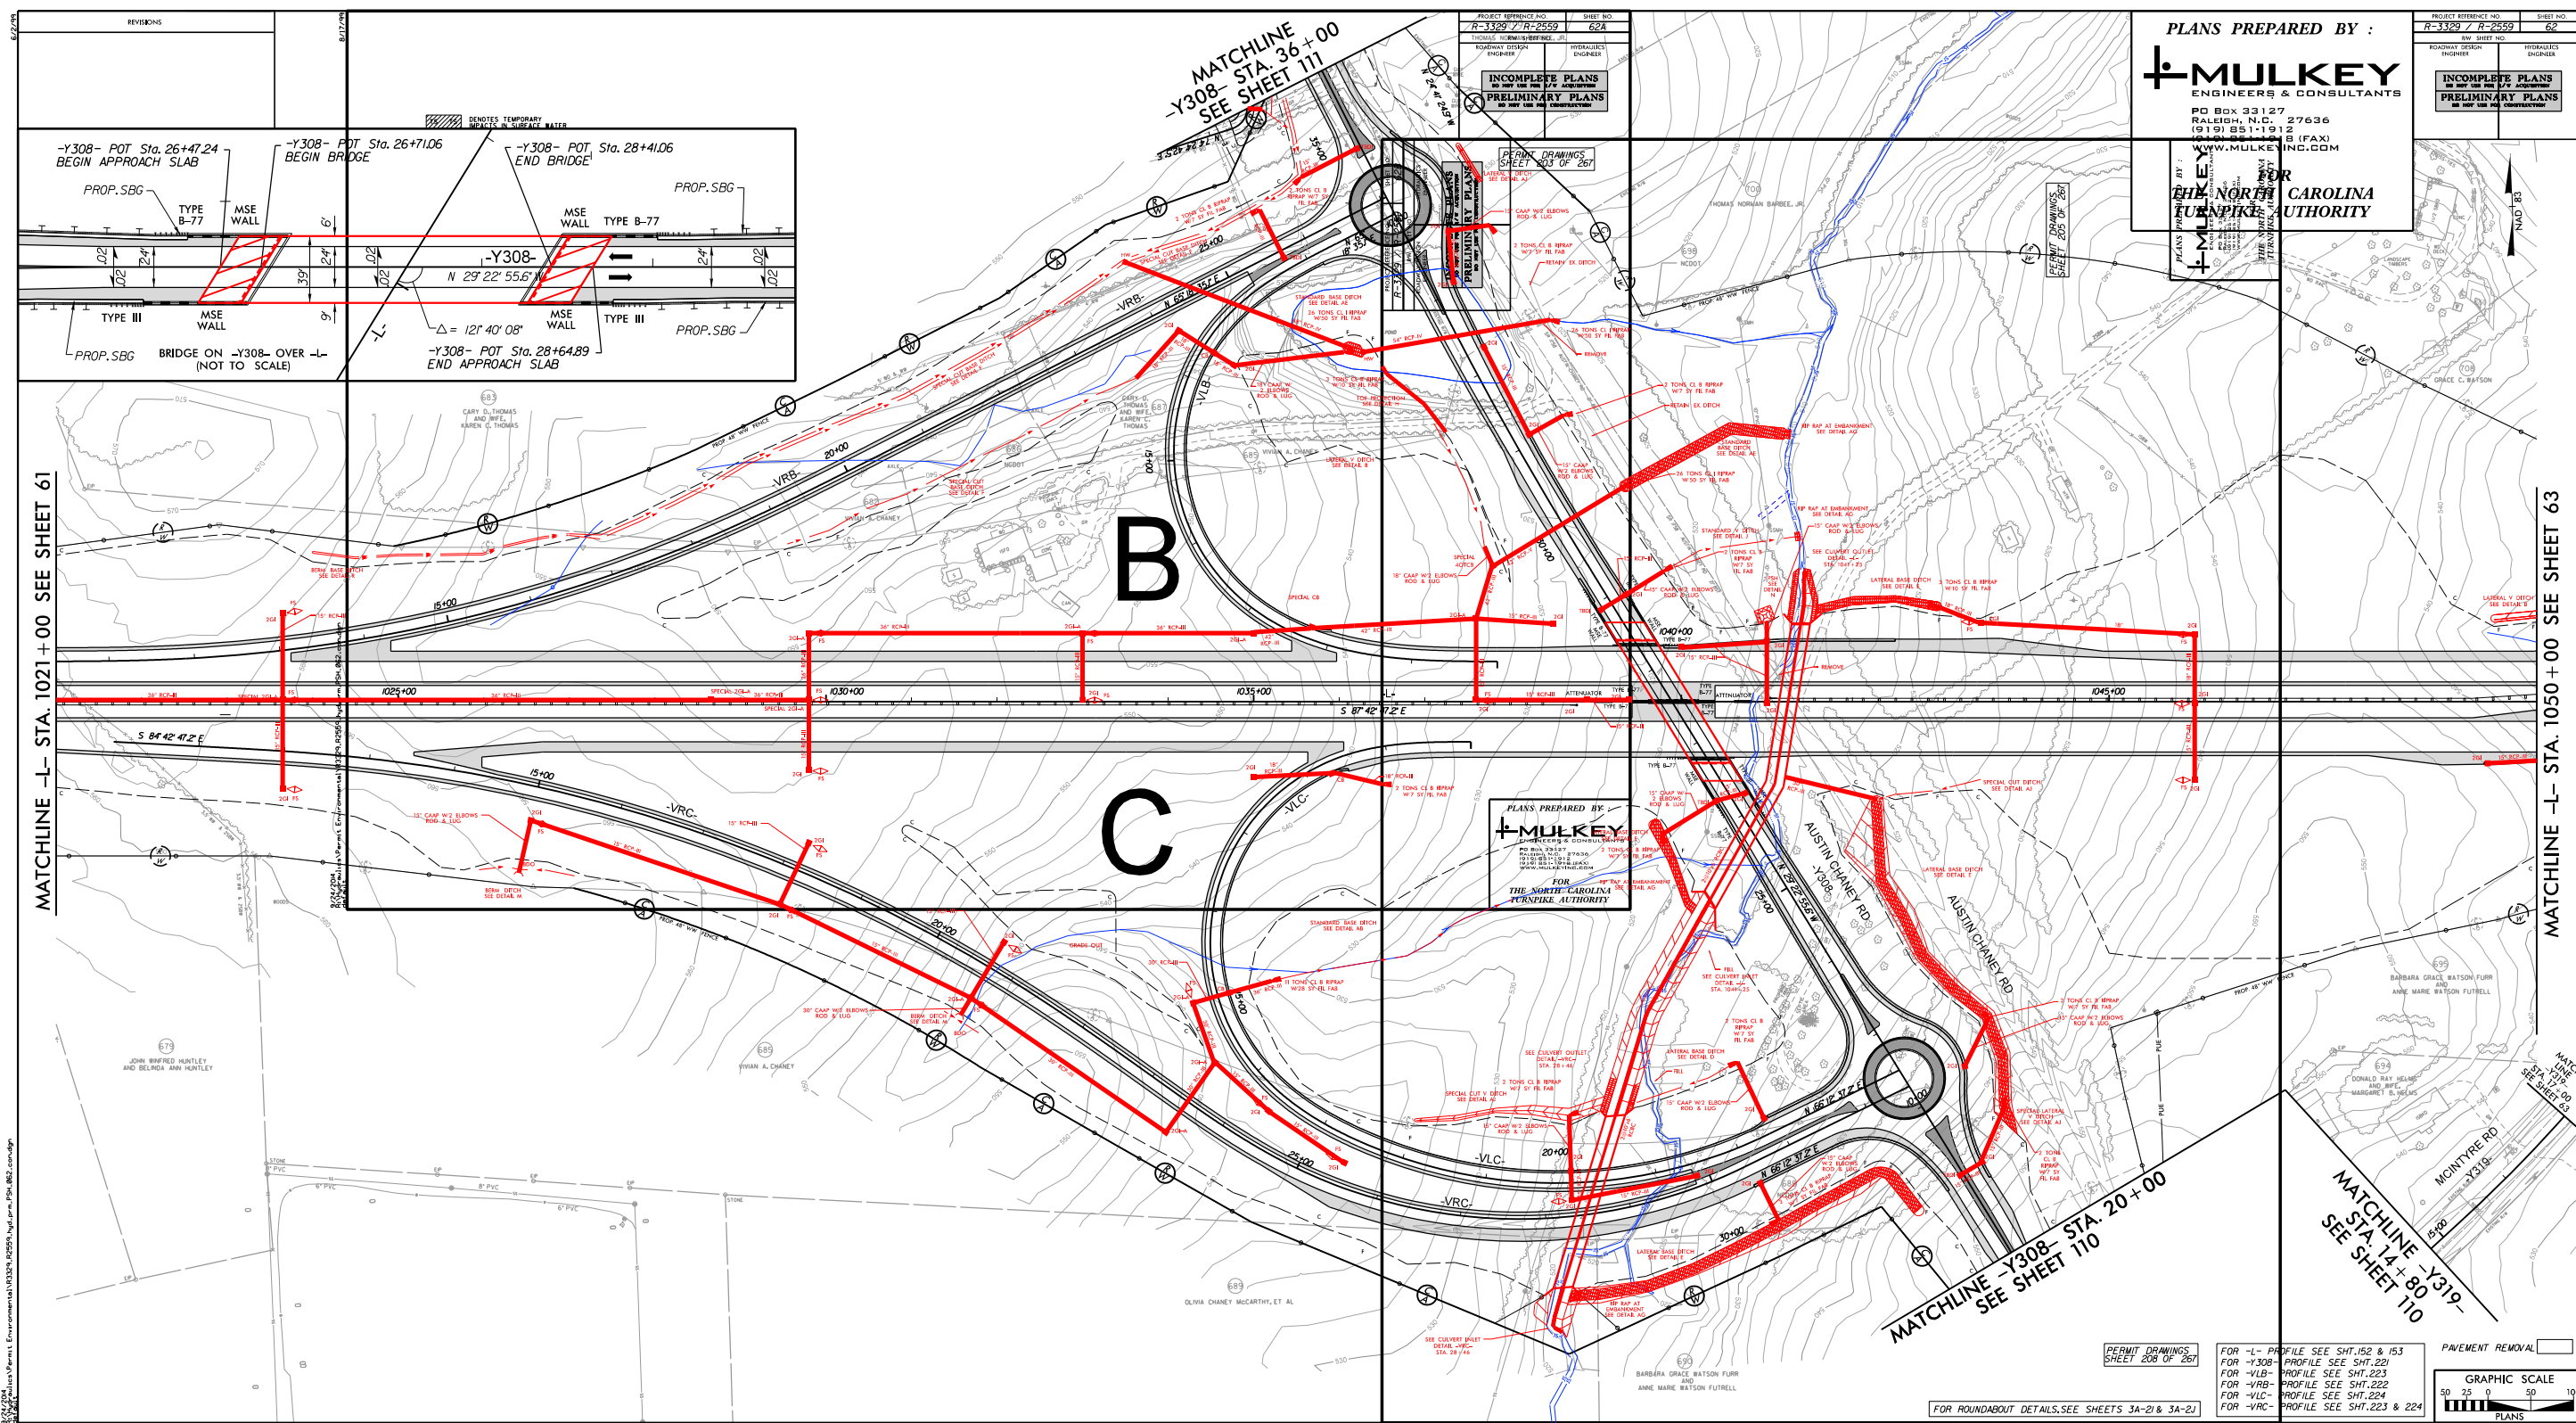

REVISIONS

NO.	DATE	DESCRIPTION

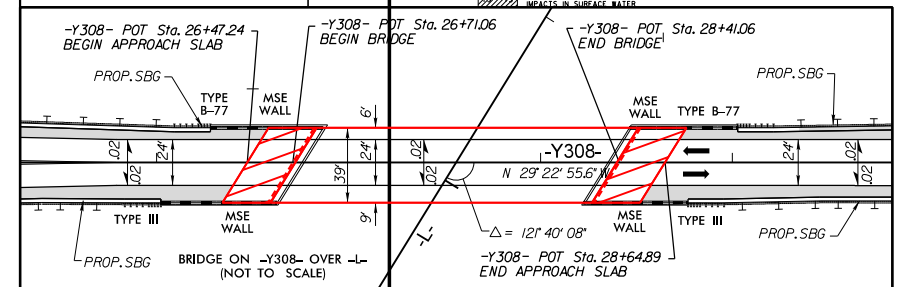

PROJECT REFERENCE NO.
R-3329 / R-2559

SHEET NO.
62

INCOMPLETE PLANS
DO NOT USE FOR CONSTRUCTION

PLANS PREPARED BY :

MULKEY
ENGINEERS & CONSULTANTS

PO Box 33127
RALEIGH, N.C. 27636
(919) 851-1912
WWW.MULKEYINC.COM

FOR THE NORTH CAROLINA TURNPIKE AUTHORITY

PROJECT REFERENCE NO.
R-3329 / R-2559

SHEET NO.
62

INCOMPLETE PLANS
DO NOT USE FOR CONSTRUCTION

MATCHLINE -L- STA. 1021+00 SEE SHEET 61

MATCHLINE -L- STA. 1050+00 SEE SHEET 63

B

C

PLANS PREPARED BY :

MULKEY
ENGINEERS & CONSULTANTS

FOR THE NORTH CAROLINA TURNPIKE AUTHORITY

PERMIT DRAWINGS
SHEET 208 OF 267

FOR -L- PROFILE SEE SHT. 152 & 153
FOR -Y308- PROFILE SEE SHT. 221
FOR -VLR- PROFILE SEE SHT. 223
FOR -VRB- PROFILE SEE SHT. 222
FOR -VLC- PROFILE SEE SHT. 224
FOR -VRC- PROFILE SEE SHT. 223 & 224




PAVEMENT REMOVAL

GRAPHIC SCALE
50 25 0 25 50 100
PLANS

3/21/2014 Mulkey Engineers & Consultants, Environmental\3329_R-2559\plan\1021-1050.dwg, P01:R02, con.dwg

16/17/18

PERMIT DRAWINGS
SHEET 213 OF 267

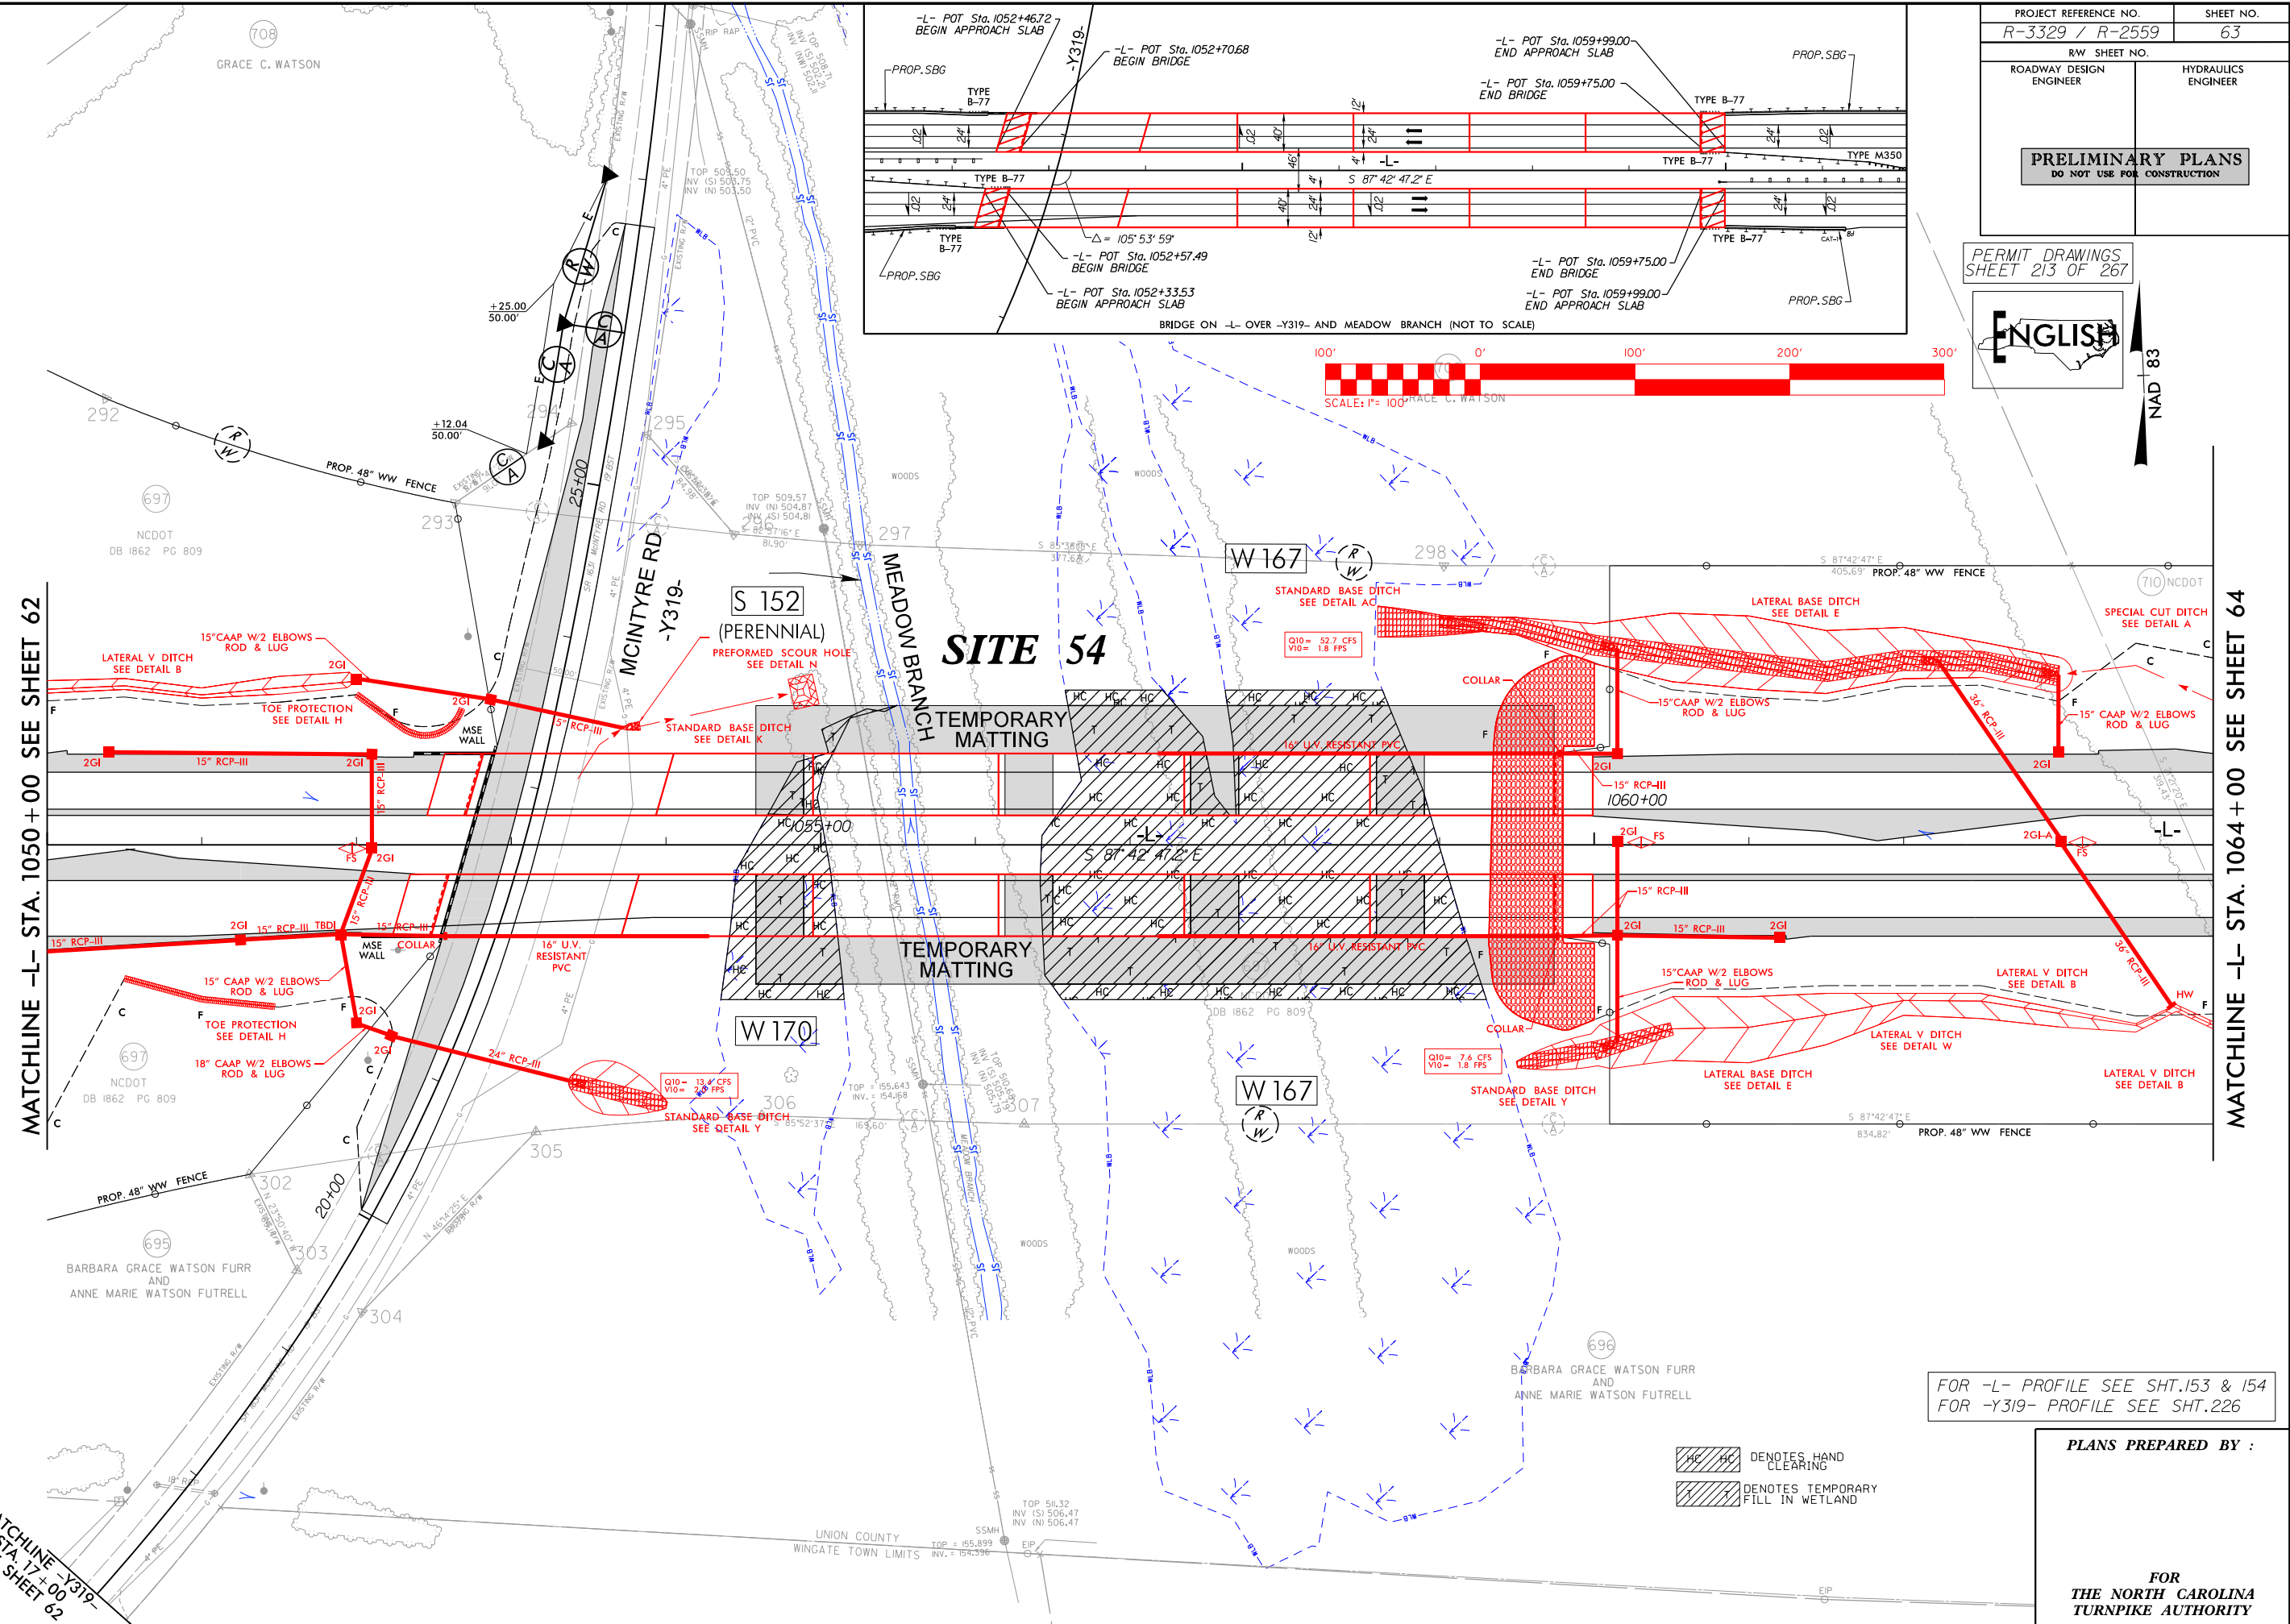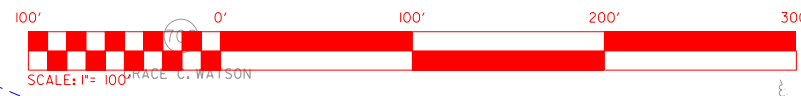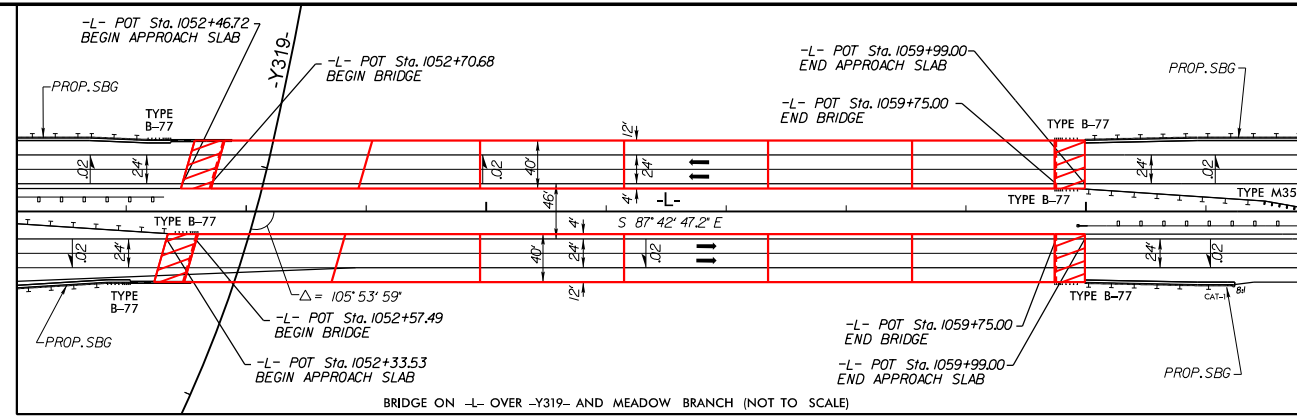

MATCHLINE -L- STA. 1050+00 SEE SHEET 62

MATCHLINE -L- STA. 1064+00 SEE SHEET 64

HC HC DENOTES HAND CLEARING
 Hatched box DENOTES TEMPORARY FILL IN WETLAND




PLANS PREPARED BY :

FOR
THE NORTH CAROLINA
TURNPIKE AUTHORITY

8/17/99
 R:\Hydrolics\Permt Environmental\3329_R2559_Hyd.Wet_PSH_063.dgn
 8/24/2014

MATCHLINE -Y319- STA. 1064+00 SEE SHEET 62

PERMIT DRAWINGS
SHEET 214 OF 267

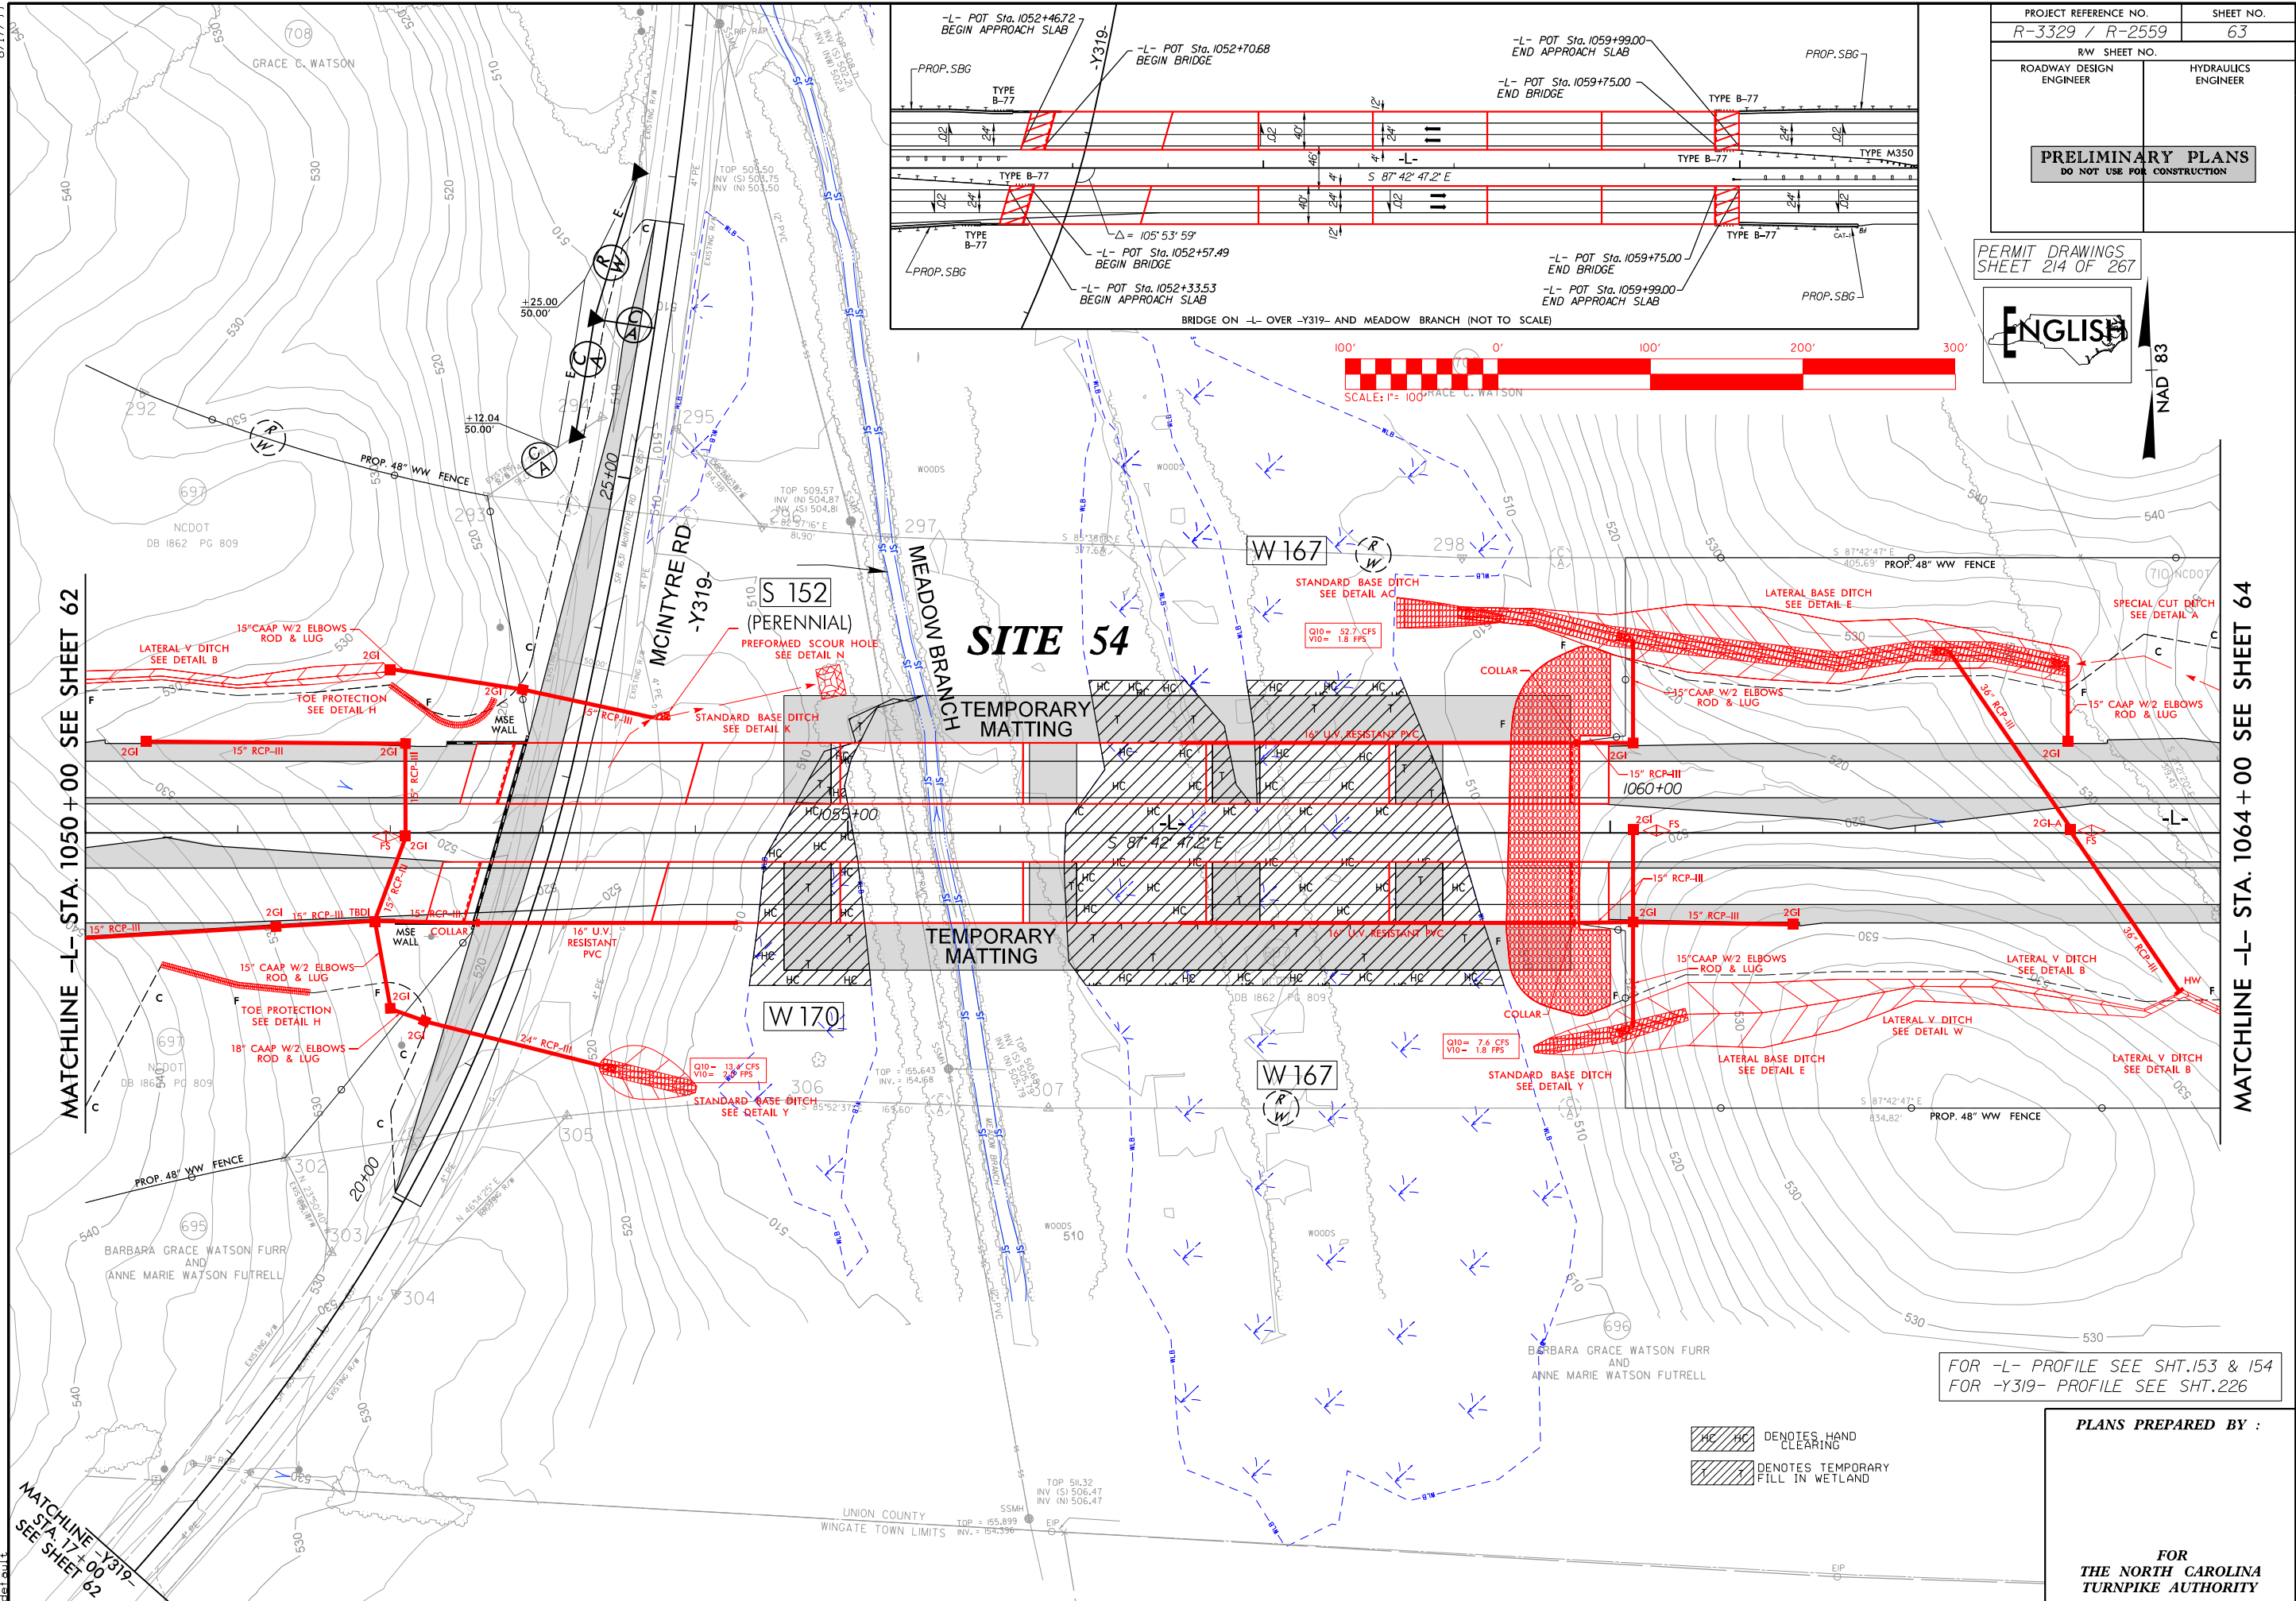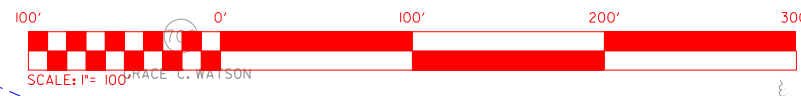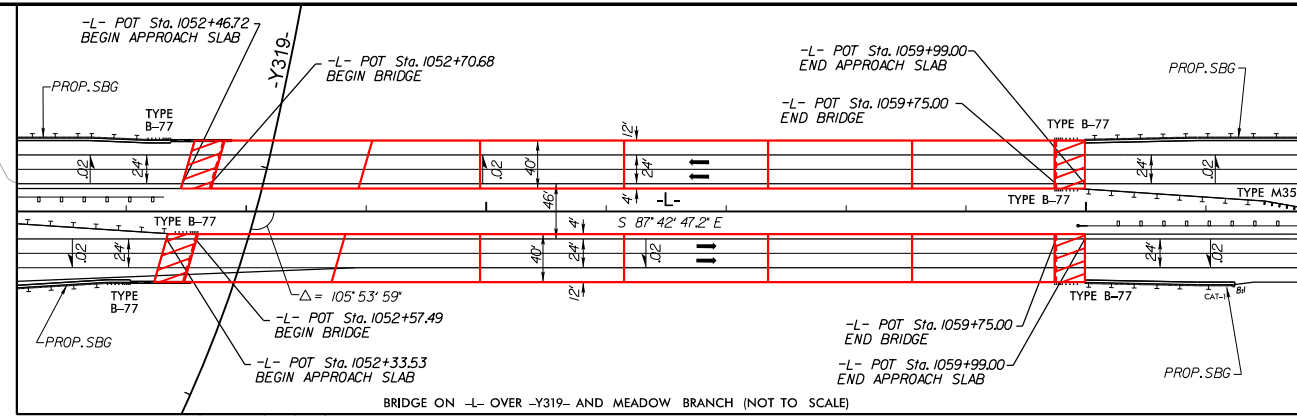

MATCHLINE -L- STA. 1050 + 00 SEE SHEET 62

MATCHLINE -L- STA. 1064 + 00 SEE SHEET 64

FOR -L- PROFILE SEE SHT. 153 & 154
FOR -Y319- PROFILE SEE SHT. 226

- DENOTES HAND CLEARING
- DENOTES TEMPORARY FILL IN WETLAND

PLANS PREPARED BY :

FOR
THE NORTH CAROLINA
TURNPIKE AUTHORITY

R:\24\2014\Permt Environmental\3329_R2559_Hyd.Wet.PSH_063_Contours.dgn

MATCHLINE -Y319- STA. 17 + 00 SEE SHEET 62