



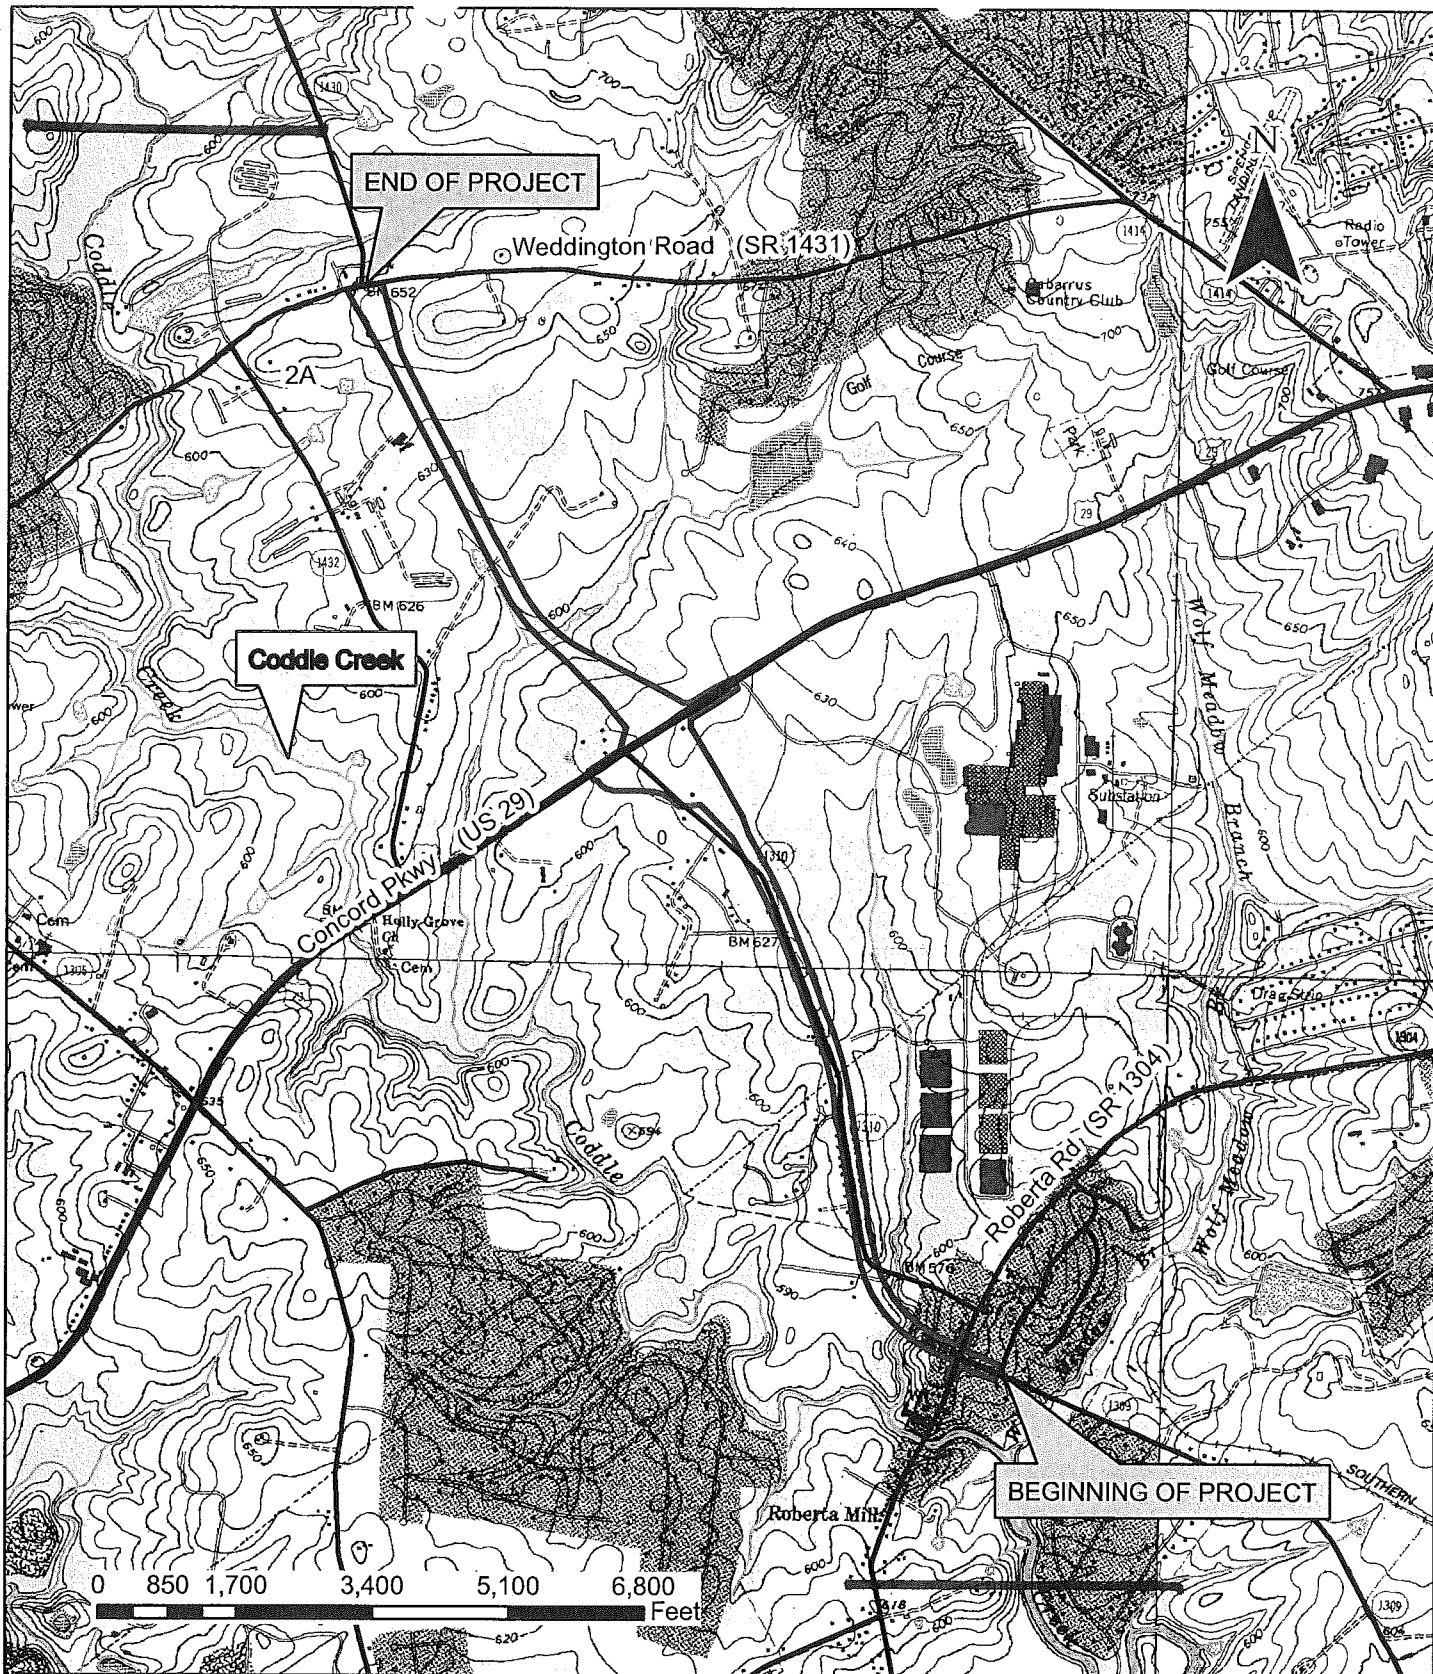

NC DEPARTMENT OF TRANSPORTATION
DIVISION OF HIGHWAYS
PROJECT DEVELOPMENT AND
ENVIRONMENTAL ANALYSIS


GEORGE W. LILES PARKWAY
FROM SR 1304 (ROBERTA RD)
TO SR 1431 (WEDDINGTON RD)
CABARRUS COUNTY
WBS NO. 34408.1.1
TIP NO. R-2246B

STUDY AREA MAP

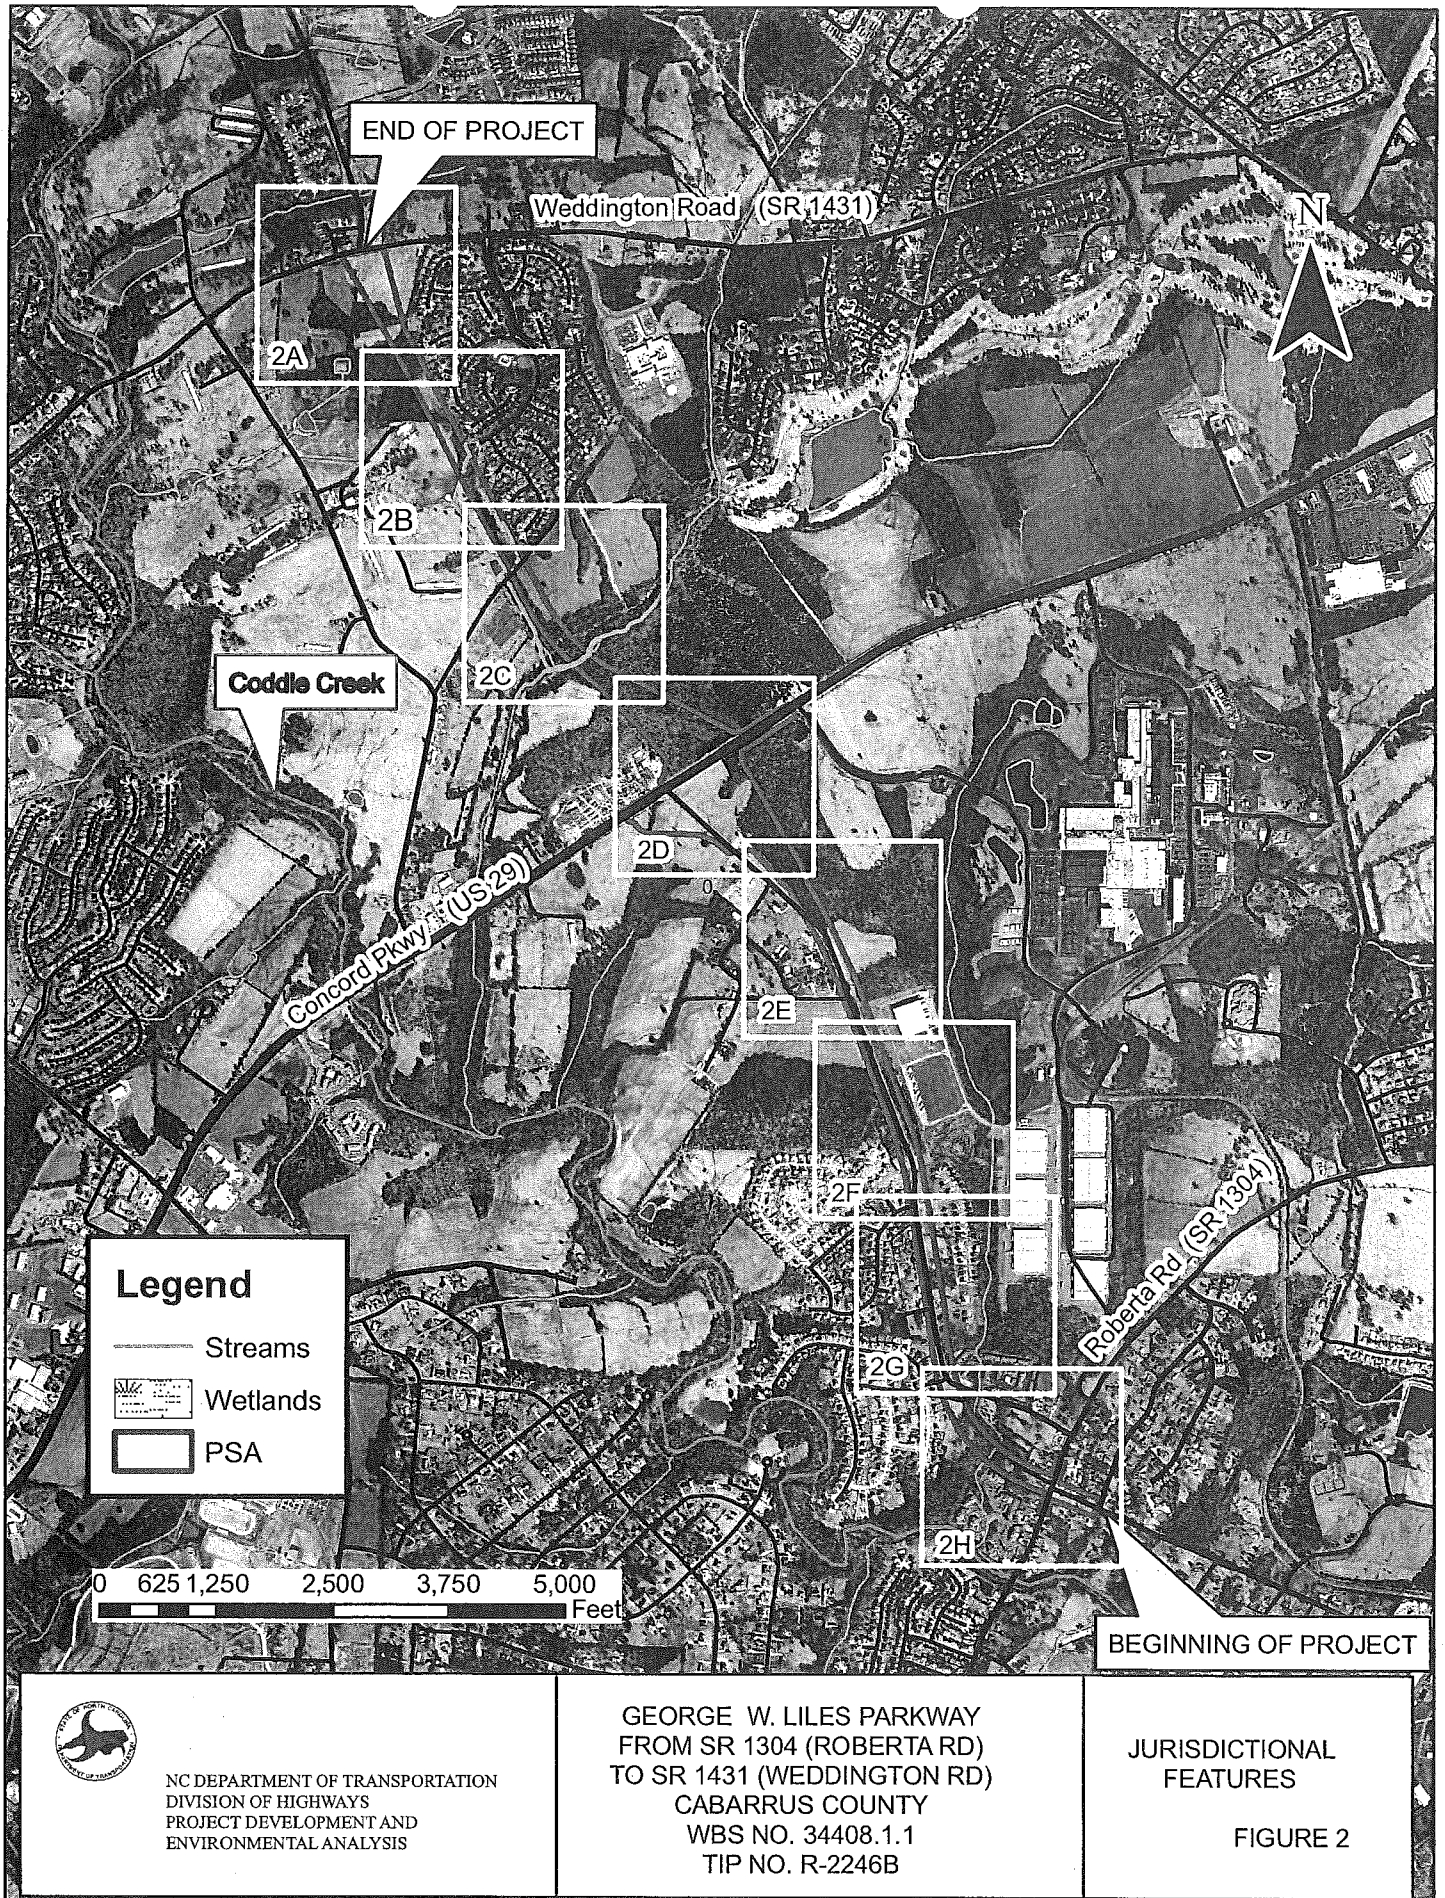

09/08/09
TIP PROJECT: R-2246B

See Sheet 1-A For Index of Sheets

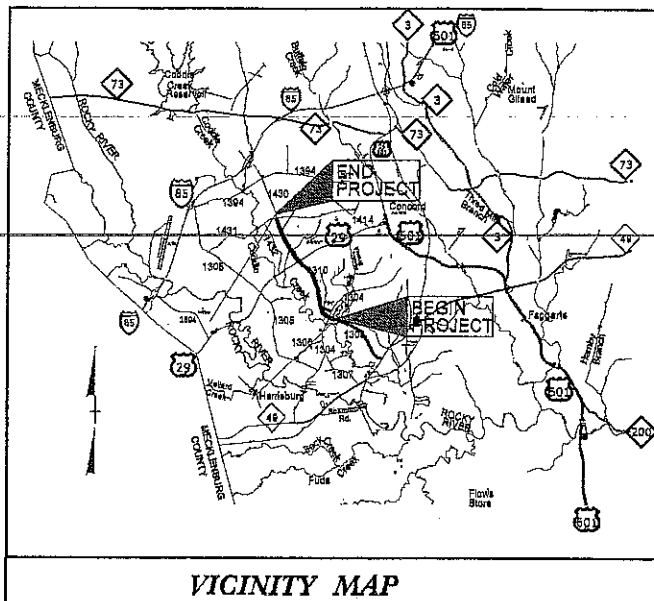

VICINITY MAP

THIS PROJECT IS WITHIN THE MUNICIPAL BOUNDARIES OF THE CITY OF CONCORD


STATE OF NORTH CAROLINA
DIVISION OF HIGHWAYS

CABARRUS COUNTY

LOCATION: GEORGE LILES PARKWAY FROM SOUTH OF SR 1304
(ROBERTA ROAD) TO SR 1431 (WEDDINGTON ROAD)

TYPE OF WORK: GRADING, DRAINAGE, PAVING, STRUCTURES,
AND SIGNALS


STATE	STATE PROJECT REFERENCE NO.	SHEET NO.	TOTAL SHEETS
N.C.	R-2246B	1	
STATE FUND NO.	P.A. PROJ. NO.	DESCRIPTION	
34408.1.1	STP-000S(46)	PE	
34408.2.6	STP-000S(684)	R/W & UTIL	

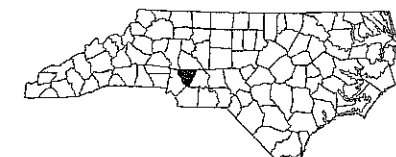

STATEWIDE TIER PROJECT

Permit Drawing

Sheet 1 of 27

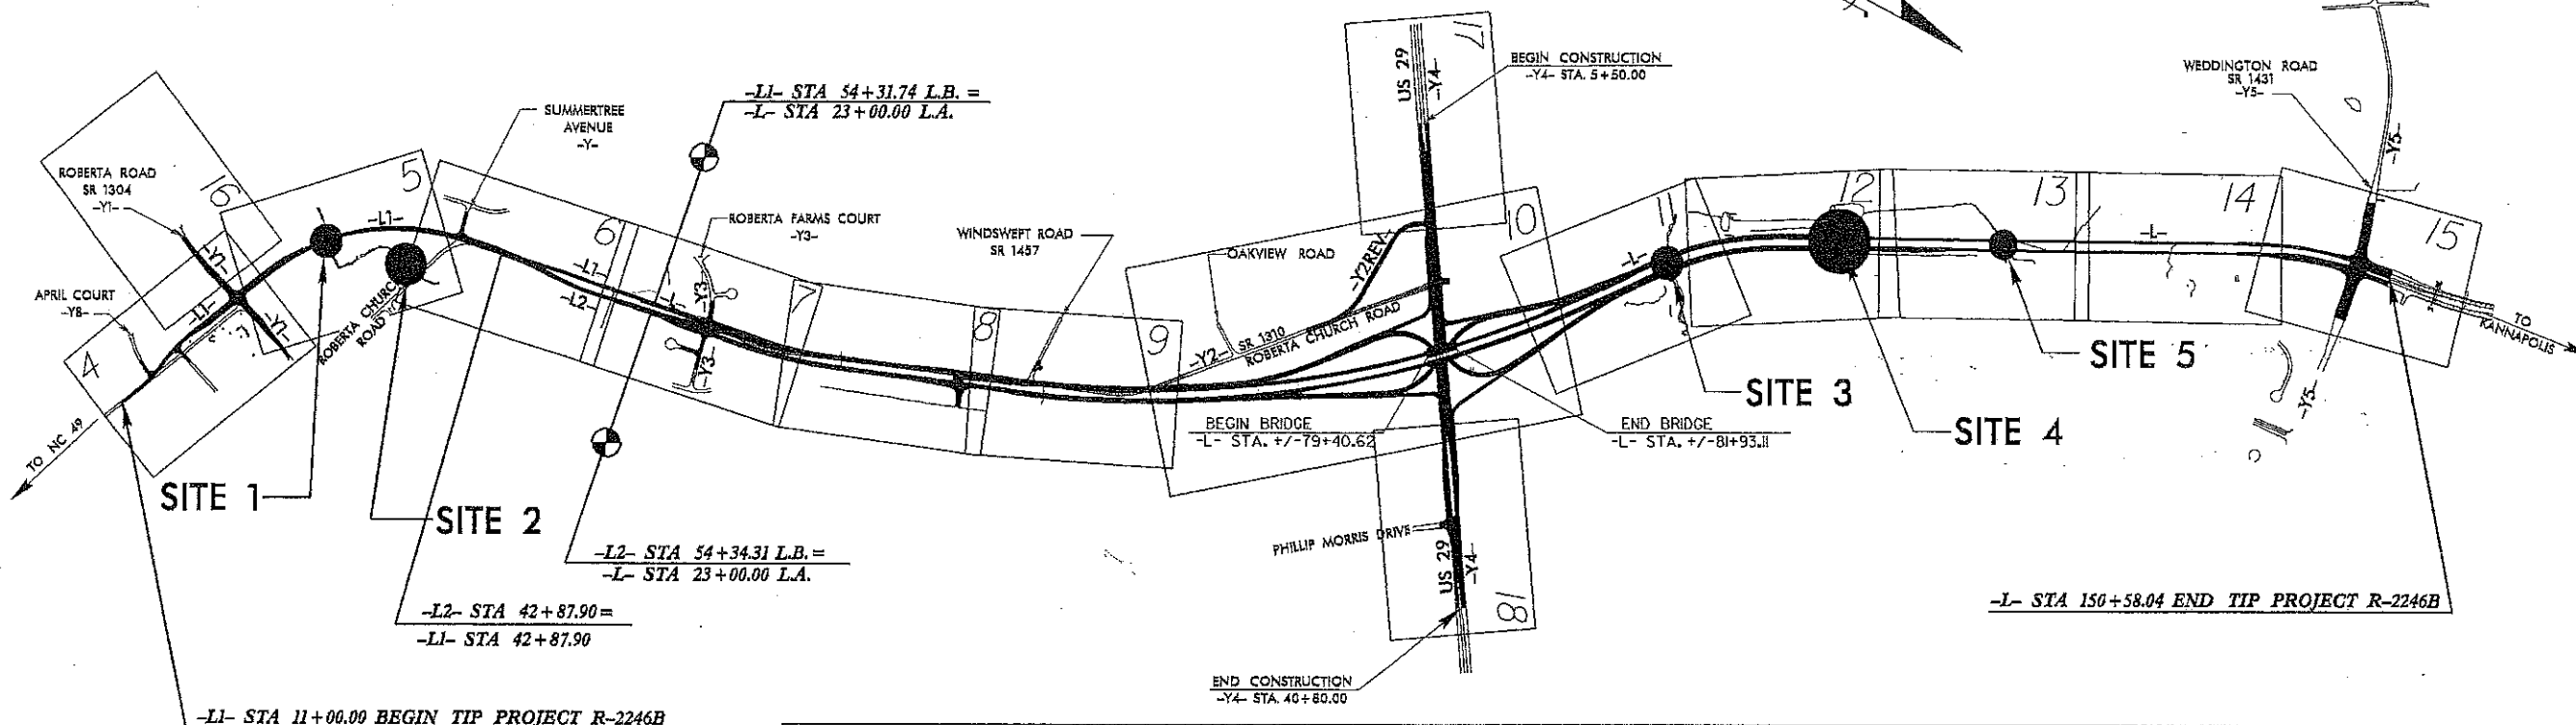

WETLAND AND SURFACE WATER IMPACTS PERMIT


NOTE: PART OF THIS PROJECT IS A PARTIAL CONTROLLED ACCESS PROJECT WITH ACCESS BEING LIMITED TO POINTS AS SHOWN ON THE PLANS AND THE OTHER PART IS A FULL CONTROLLED ACCESS PROJECT WITH ACCESS BEING LIMITED TO INTERCHANGES.

CLEARING ON THIS PROJECT SHALL BE PERFORMED TO THE LIMITS ESTABLISHED BY METHOD III

PRELIMINARY PLANS
DO NOT USE FOR CONSTRUCTION

CONTRACT:

GRAPHIC SCALES

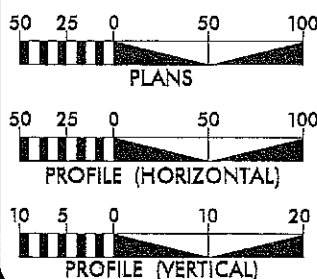

DESIGN DATA

ADT 2013 = 22,852
ADT 2035 = 42,000
DHV = 55 %
D = 10 %
T = 5 % *
V = 60 MPH
* TTST 1% DUAL 4%
FUNCTIONAL CLASSIFICATION
URBAN ARTERIAL

PROJECT LENGTH

LENGTH ROADWAY TIP PROJECT R-2246B = 3.189 MILES
LENGTH STRUCTURE TIP PROJECT R-2246B = 0.048 MILES
TOTAL LENGTH TIP PROJECT R-2246B = 3.237 MILES

Prepared in the Office of:
DIVISION OF HIGHWAYS

1000 Birch Ridge Dr., Raleigh NC, 27610

2004 STANDARD SPECIFICATIONS

RIGHT OF WAY DATE:
MARCH 18, 2011

LETTING DATE:
APRIL 16, 2013

G.E. BREW, PE
PROJECT ENGINEER

I.T. YOUNIS
PROJECT DESIGN ENGINEER

HYDRAULICS ENGINEER

SIGNATURE: _____ P.E.
ROADWAY DESIGN
ENGINEER

SIGNATURE: _____ P.E.
STATE HIGHWAY DESIGN ENGINEER




























DIVISION OF HIGHWAYS
STATE OF NORTH CAROLINA



STATE HIGHWAY DESIGN ENGINEER

DRAINAGE DITCH DETAILS

Permit Drawing
Sheet 2 of 27

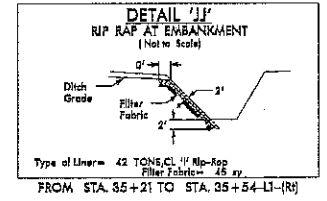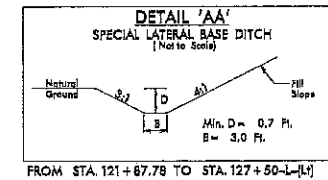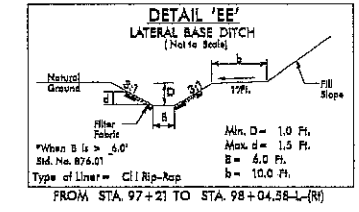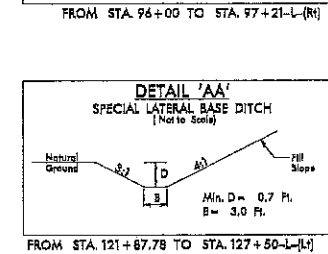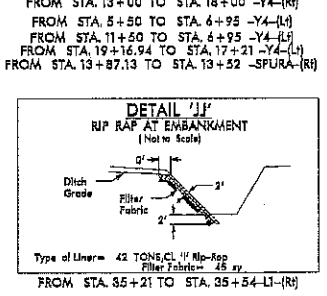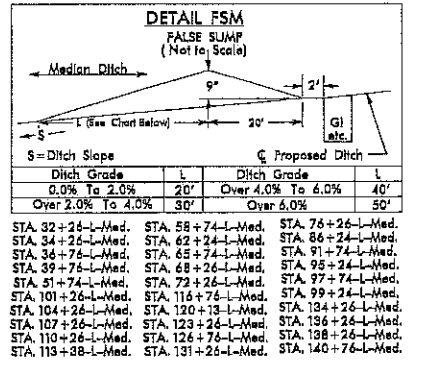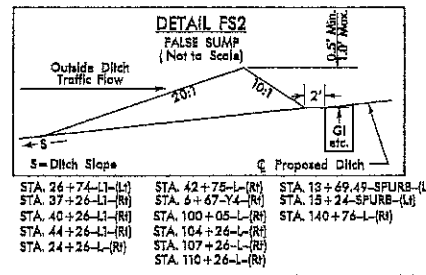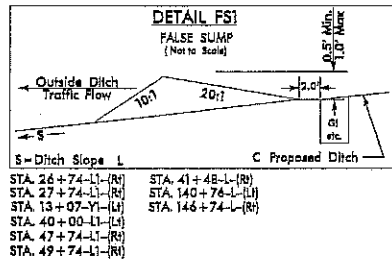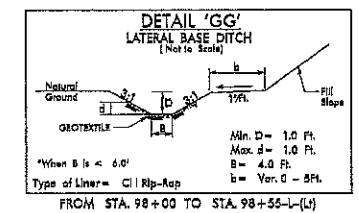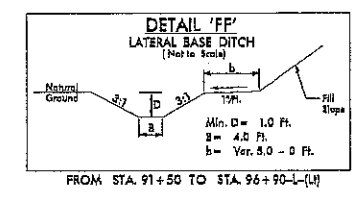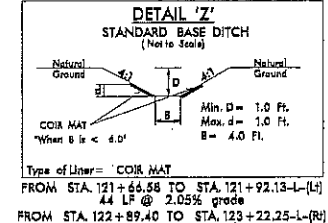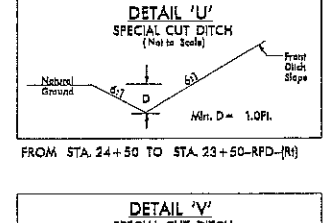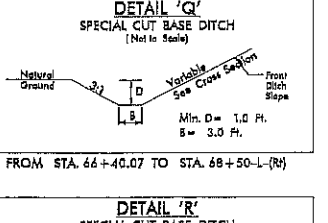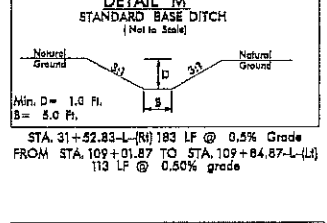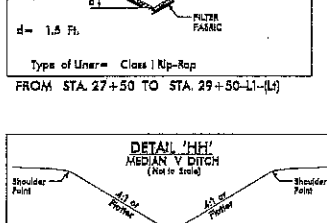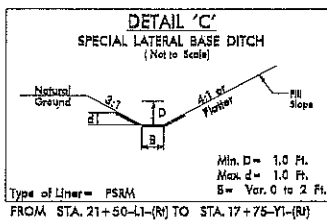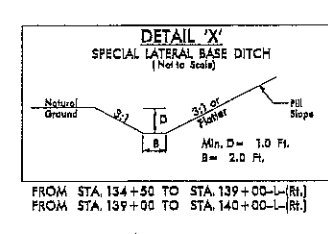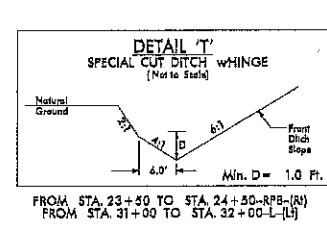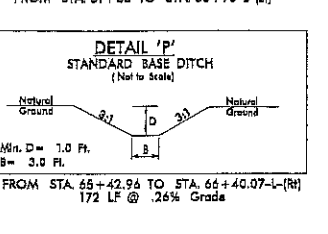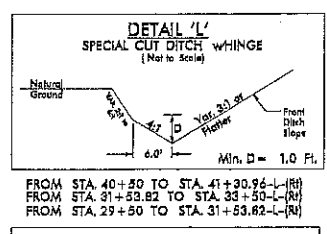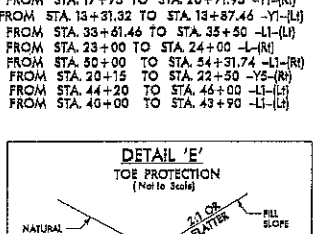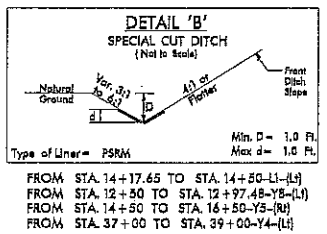
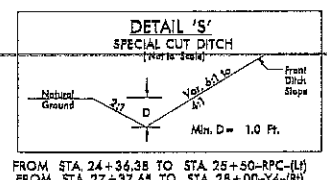
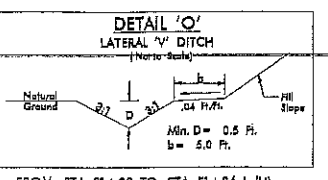
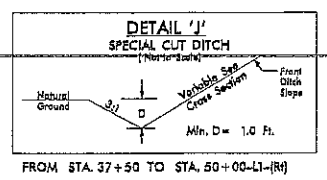
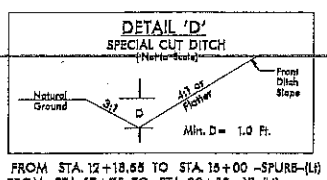
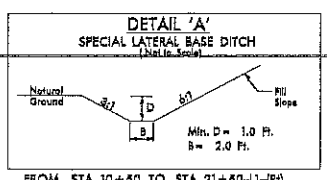


REVISIONS

SPECIAL DRAINAGE DETAILS

PROJECT REFERENCE NO. R-2246B	SHEET NO. 2-1
R/W SHEET NO.	
ROADWAY DESIGN ENGINEER	HYDRAULICS ENGINEER
PRELIMINARY PLANS DO NOT USE FOR CONSTRUCTION	

Permit Drawing
Sheet 3 of 29

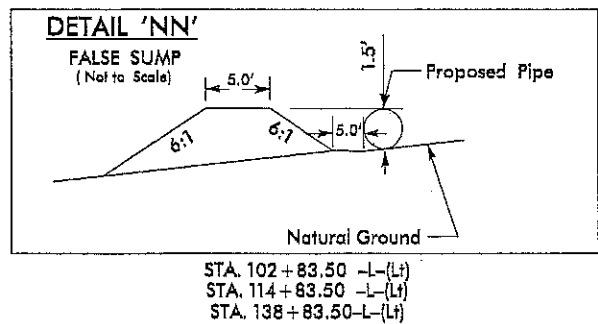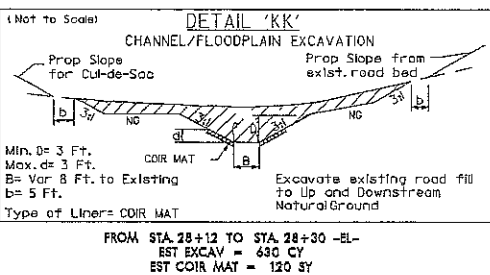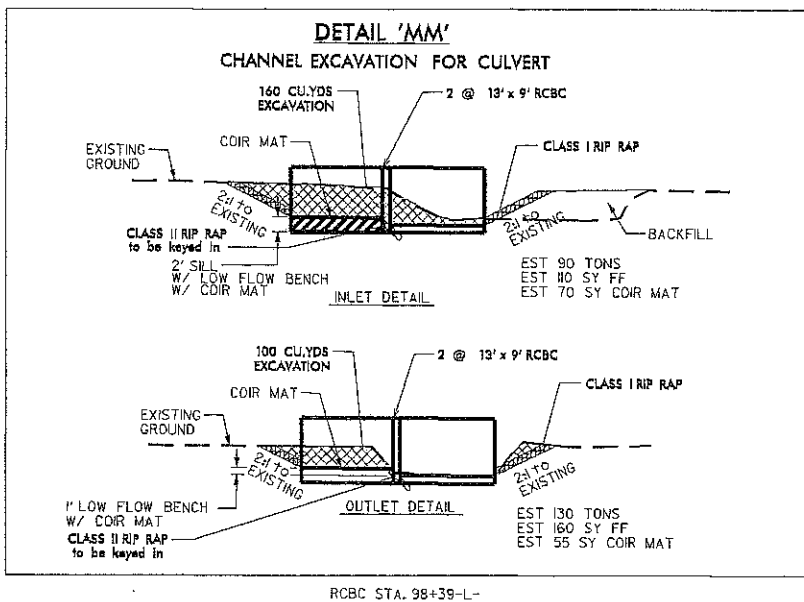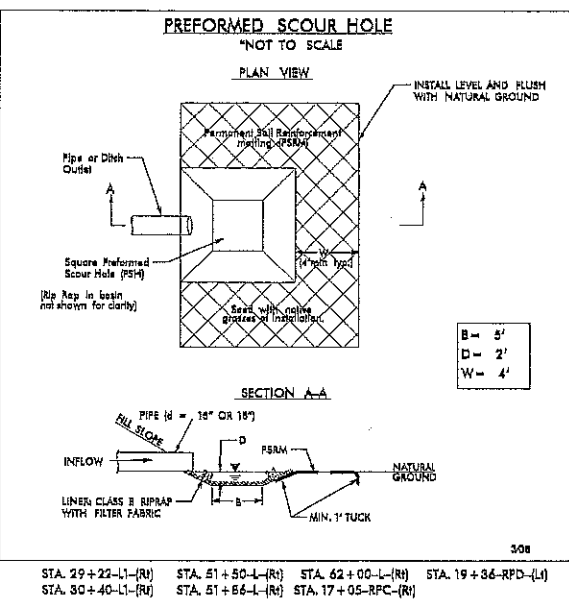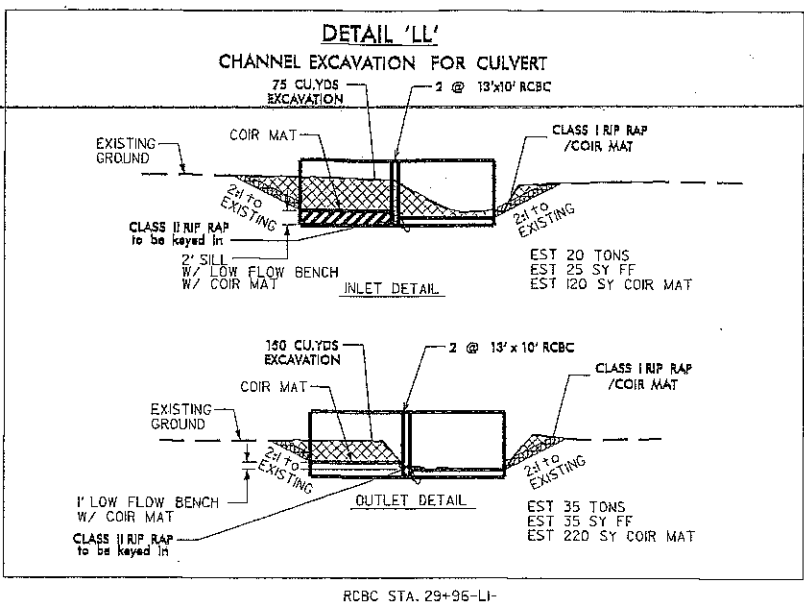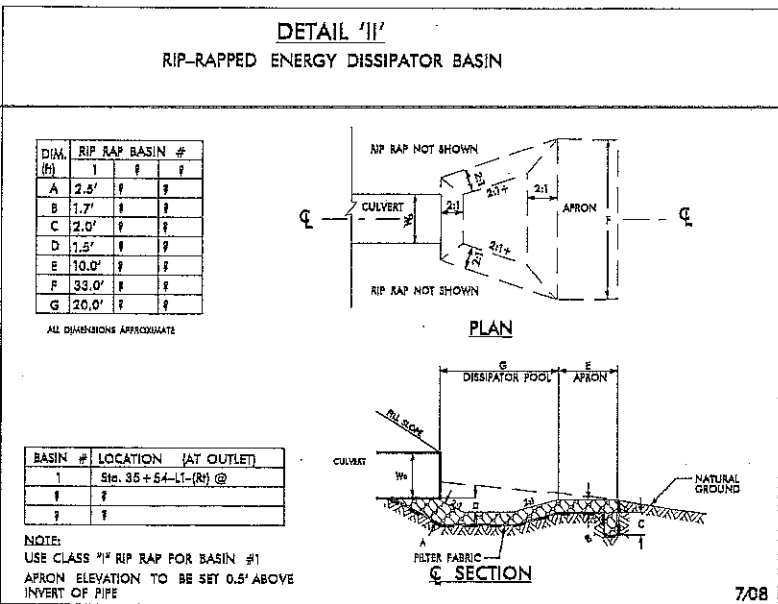


PROJECT REFERENCE NO. R-2246B	SHEET NO. 5
RAW SHEET NO.	
ROADWAY DESIGN ENGINEER	HYDRAULICS ENGINEER
PRELIMINARY PLANS DO NOT USE FOR CONSTRUCTION	


SITE 1

SITE 2

Permit Drawing
Sheet **41** of **27**

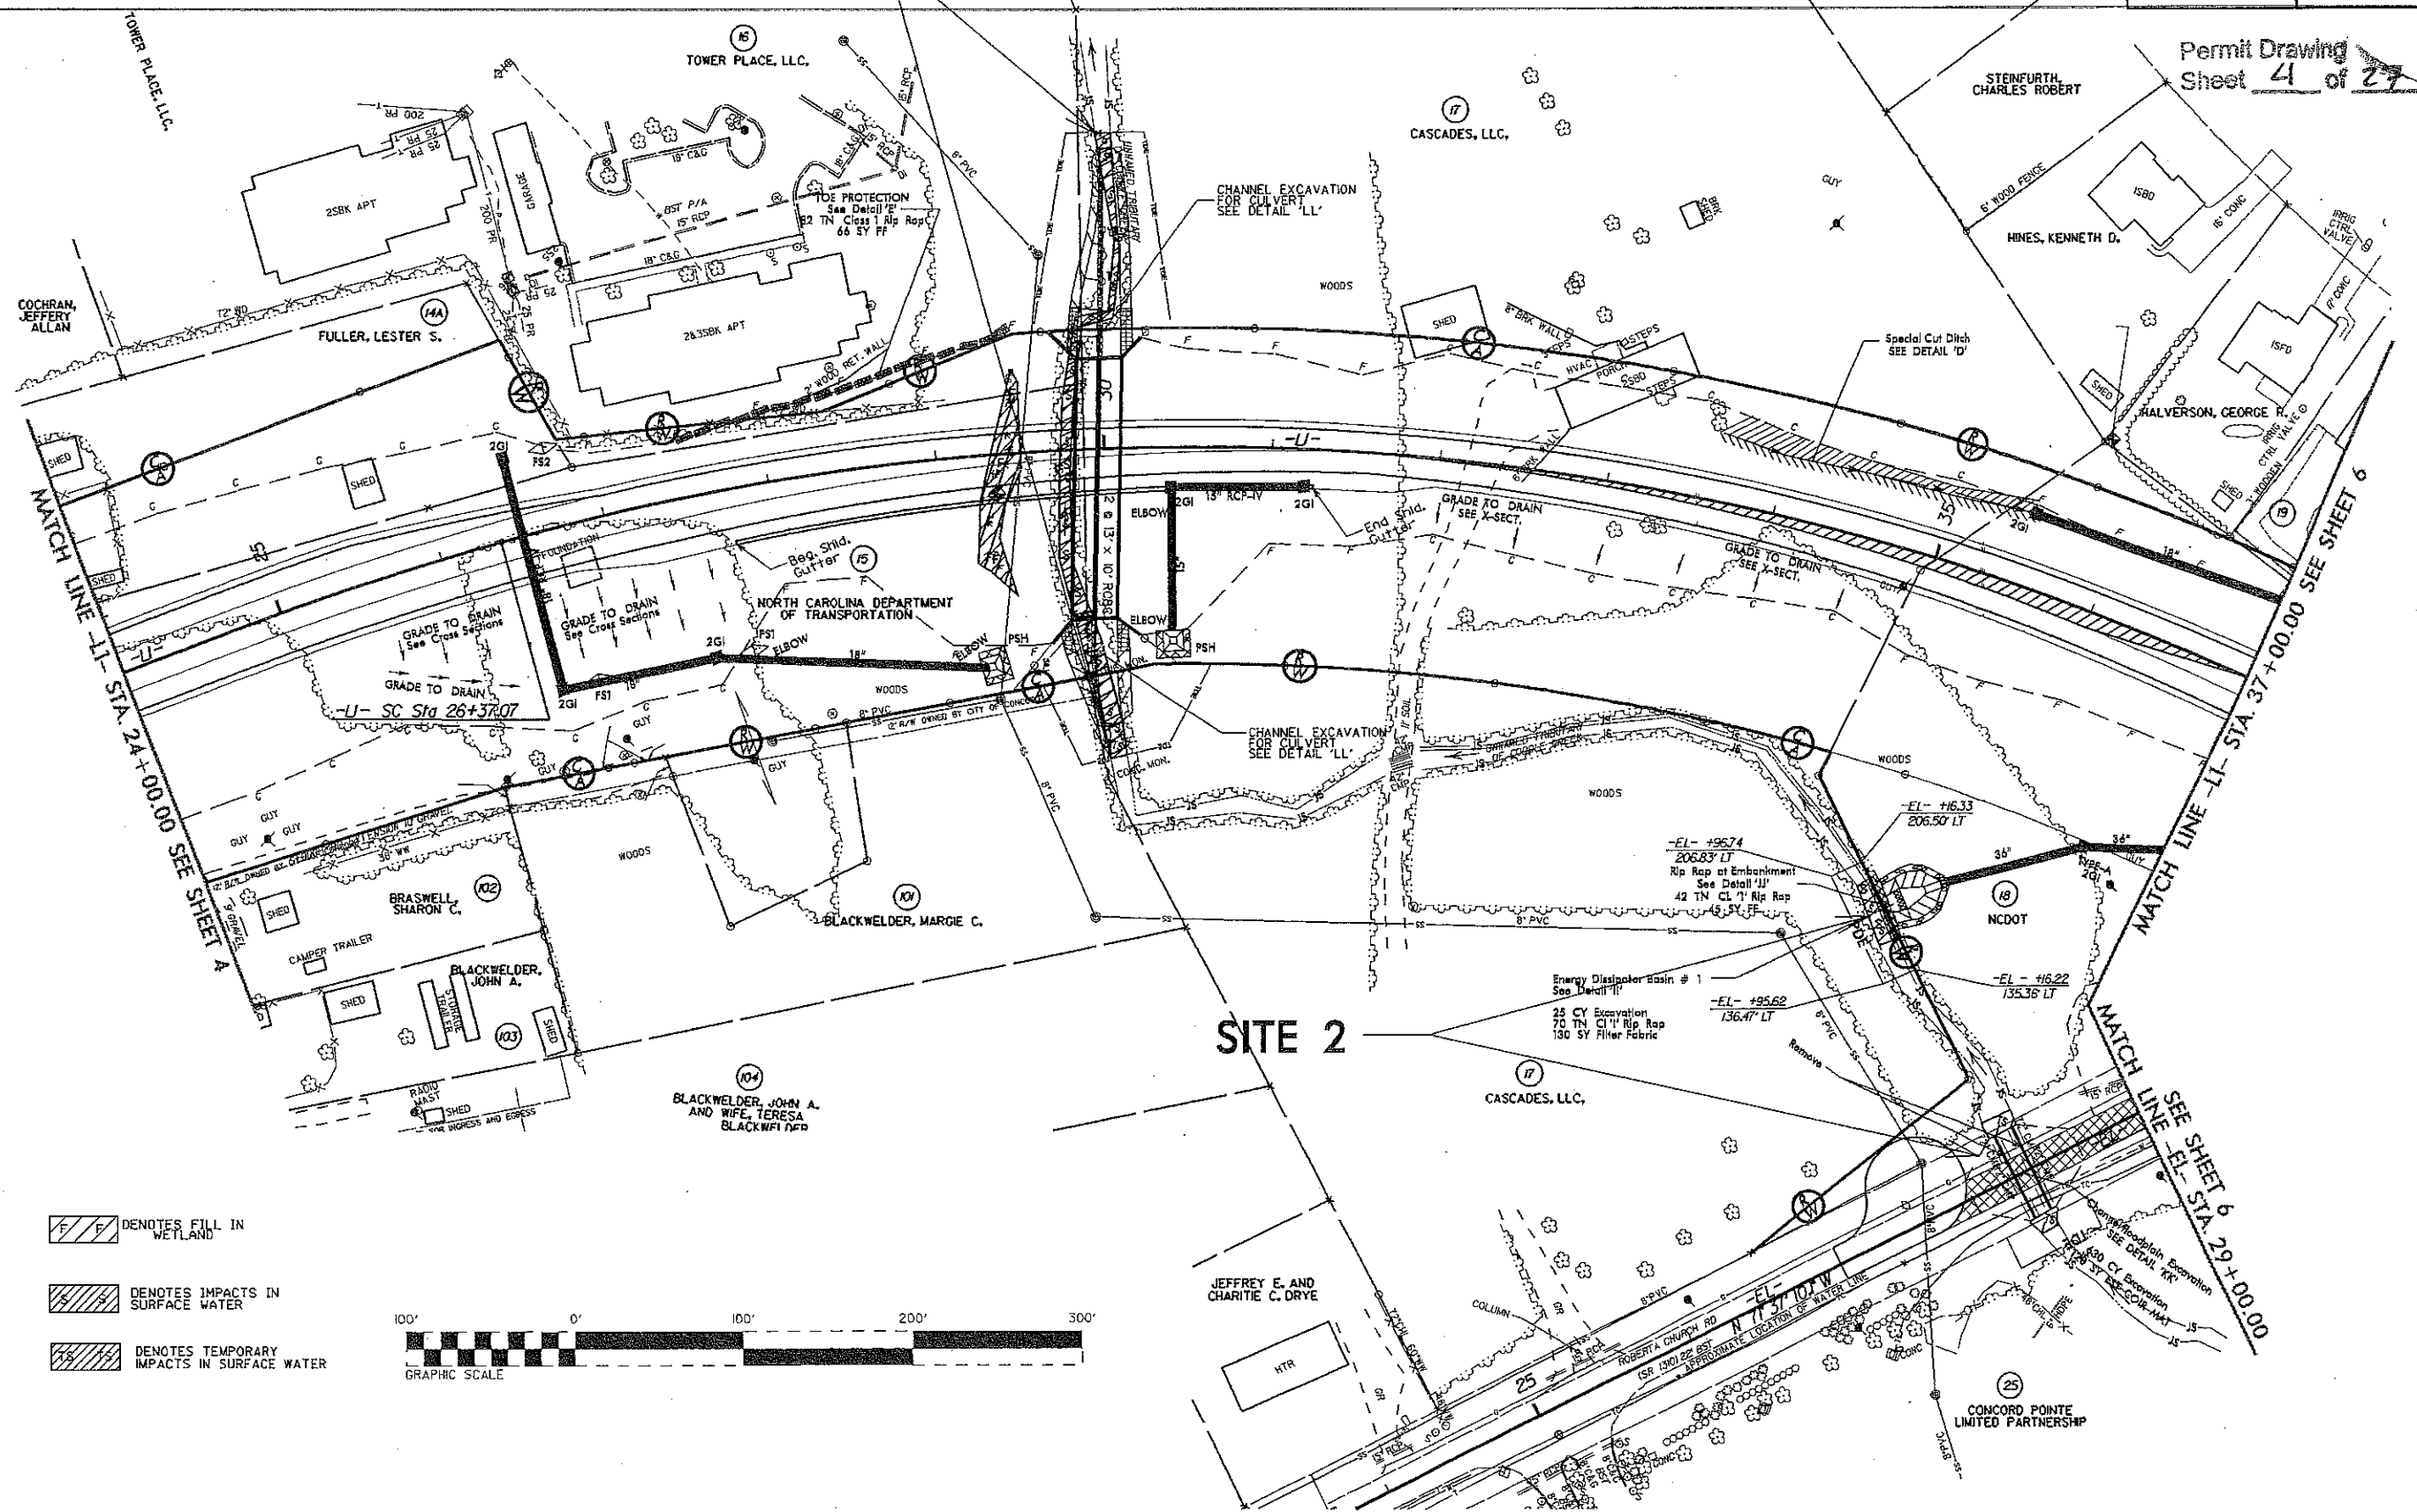


- DENOTES FILL IN WETLAND
- DENOTES IMPACTS IN SURFACE WATER
- DENOTES TEMPORARY IMPACTS IN SURFACE WATER

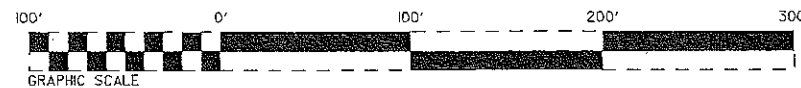

REVISIONS

8/17/99

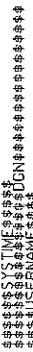


5/14/99

PROJECT REFERENCE NO.	SHEET NO.
R-2246B	5
RAW SHEET NO.	
ROADWAY DESIGN ENGINEER	HYDRAULICS ENGINEER

Permit Drawing
Sheet 6 of 27

SITE I

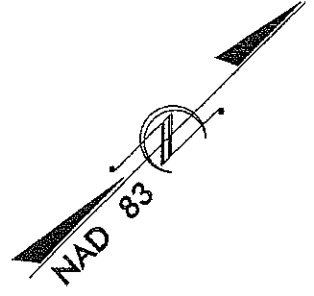

17
CASCADES, LLC.

WOODS

SHED

GRADE TO DRAIN
SEE X-SECT.

CHANNEL EXCAVATION
FOR CULVERT
SEE DETAIL 'LL'

CHANNEL EXCAVATION
FOR CULVERT
SEE DETAIL 'LL'

UNNAMED TRIBUTARY

2GI 15" RCP-IV
2GI
ELBOW

PSH
ELBOW

2 @ 13' x 10' RCB

PSH
ELBOW

8" PVC

SS

8" PVC

SS

8" PVC


8/23/93




Q Sta 29+96-LI-
2 @ 13' x 10' RCBC
Skew = 93°
Elev = 586.08'

Permit Drawing
Sheet 7 of 22

SITE 1

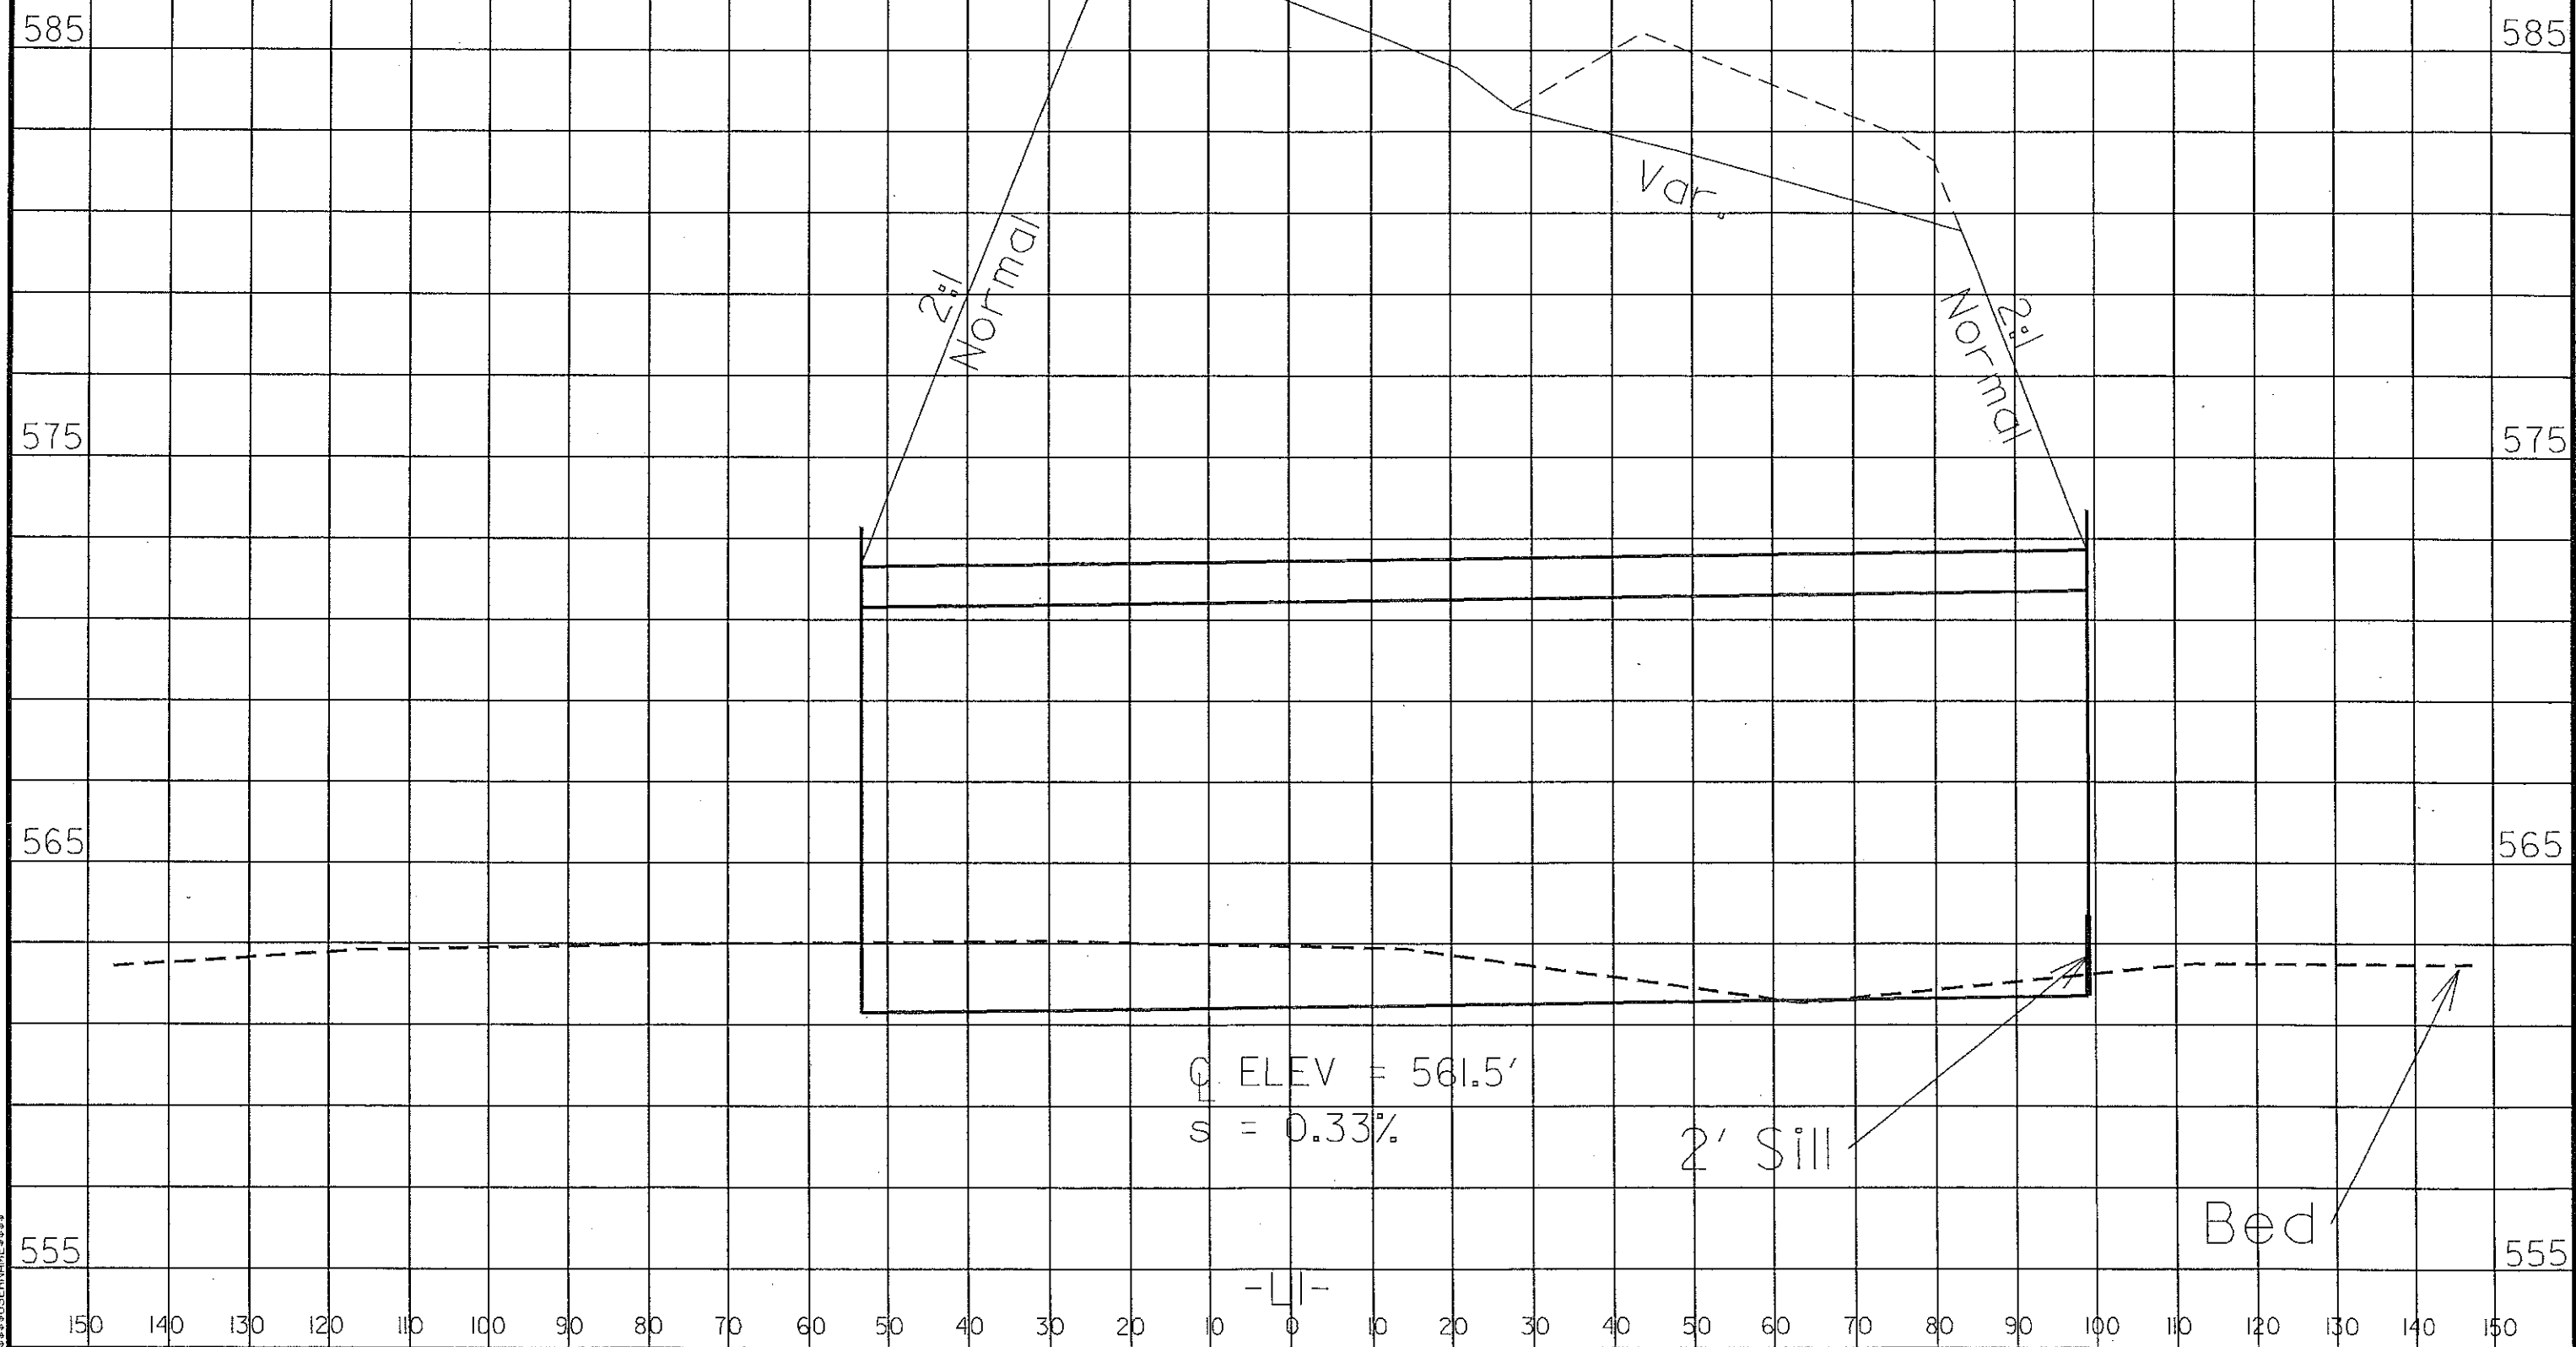

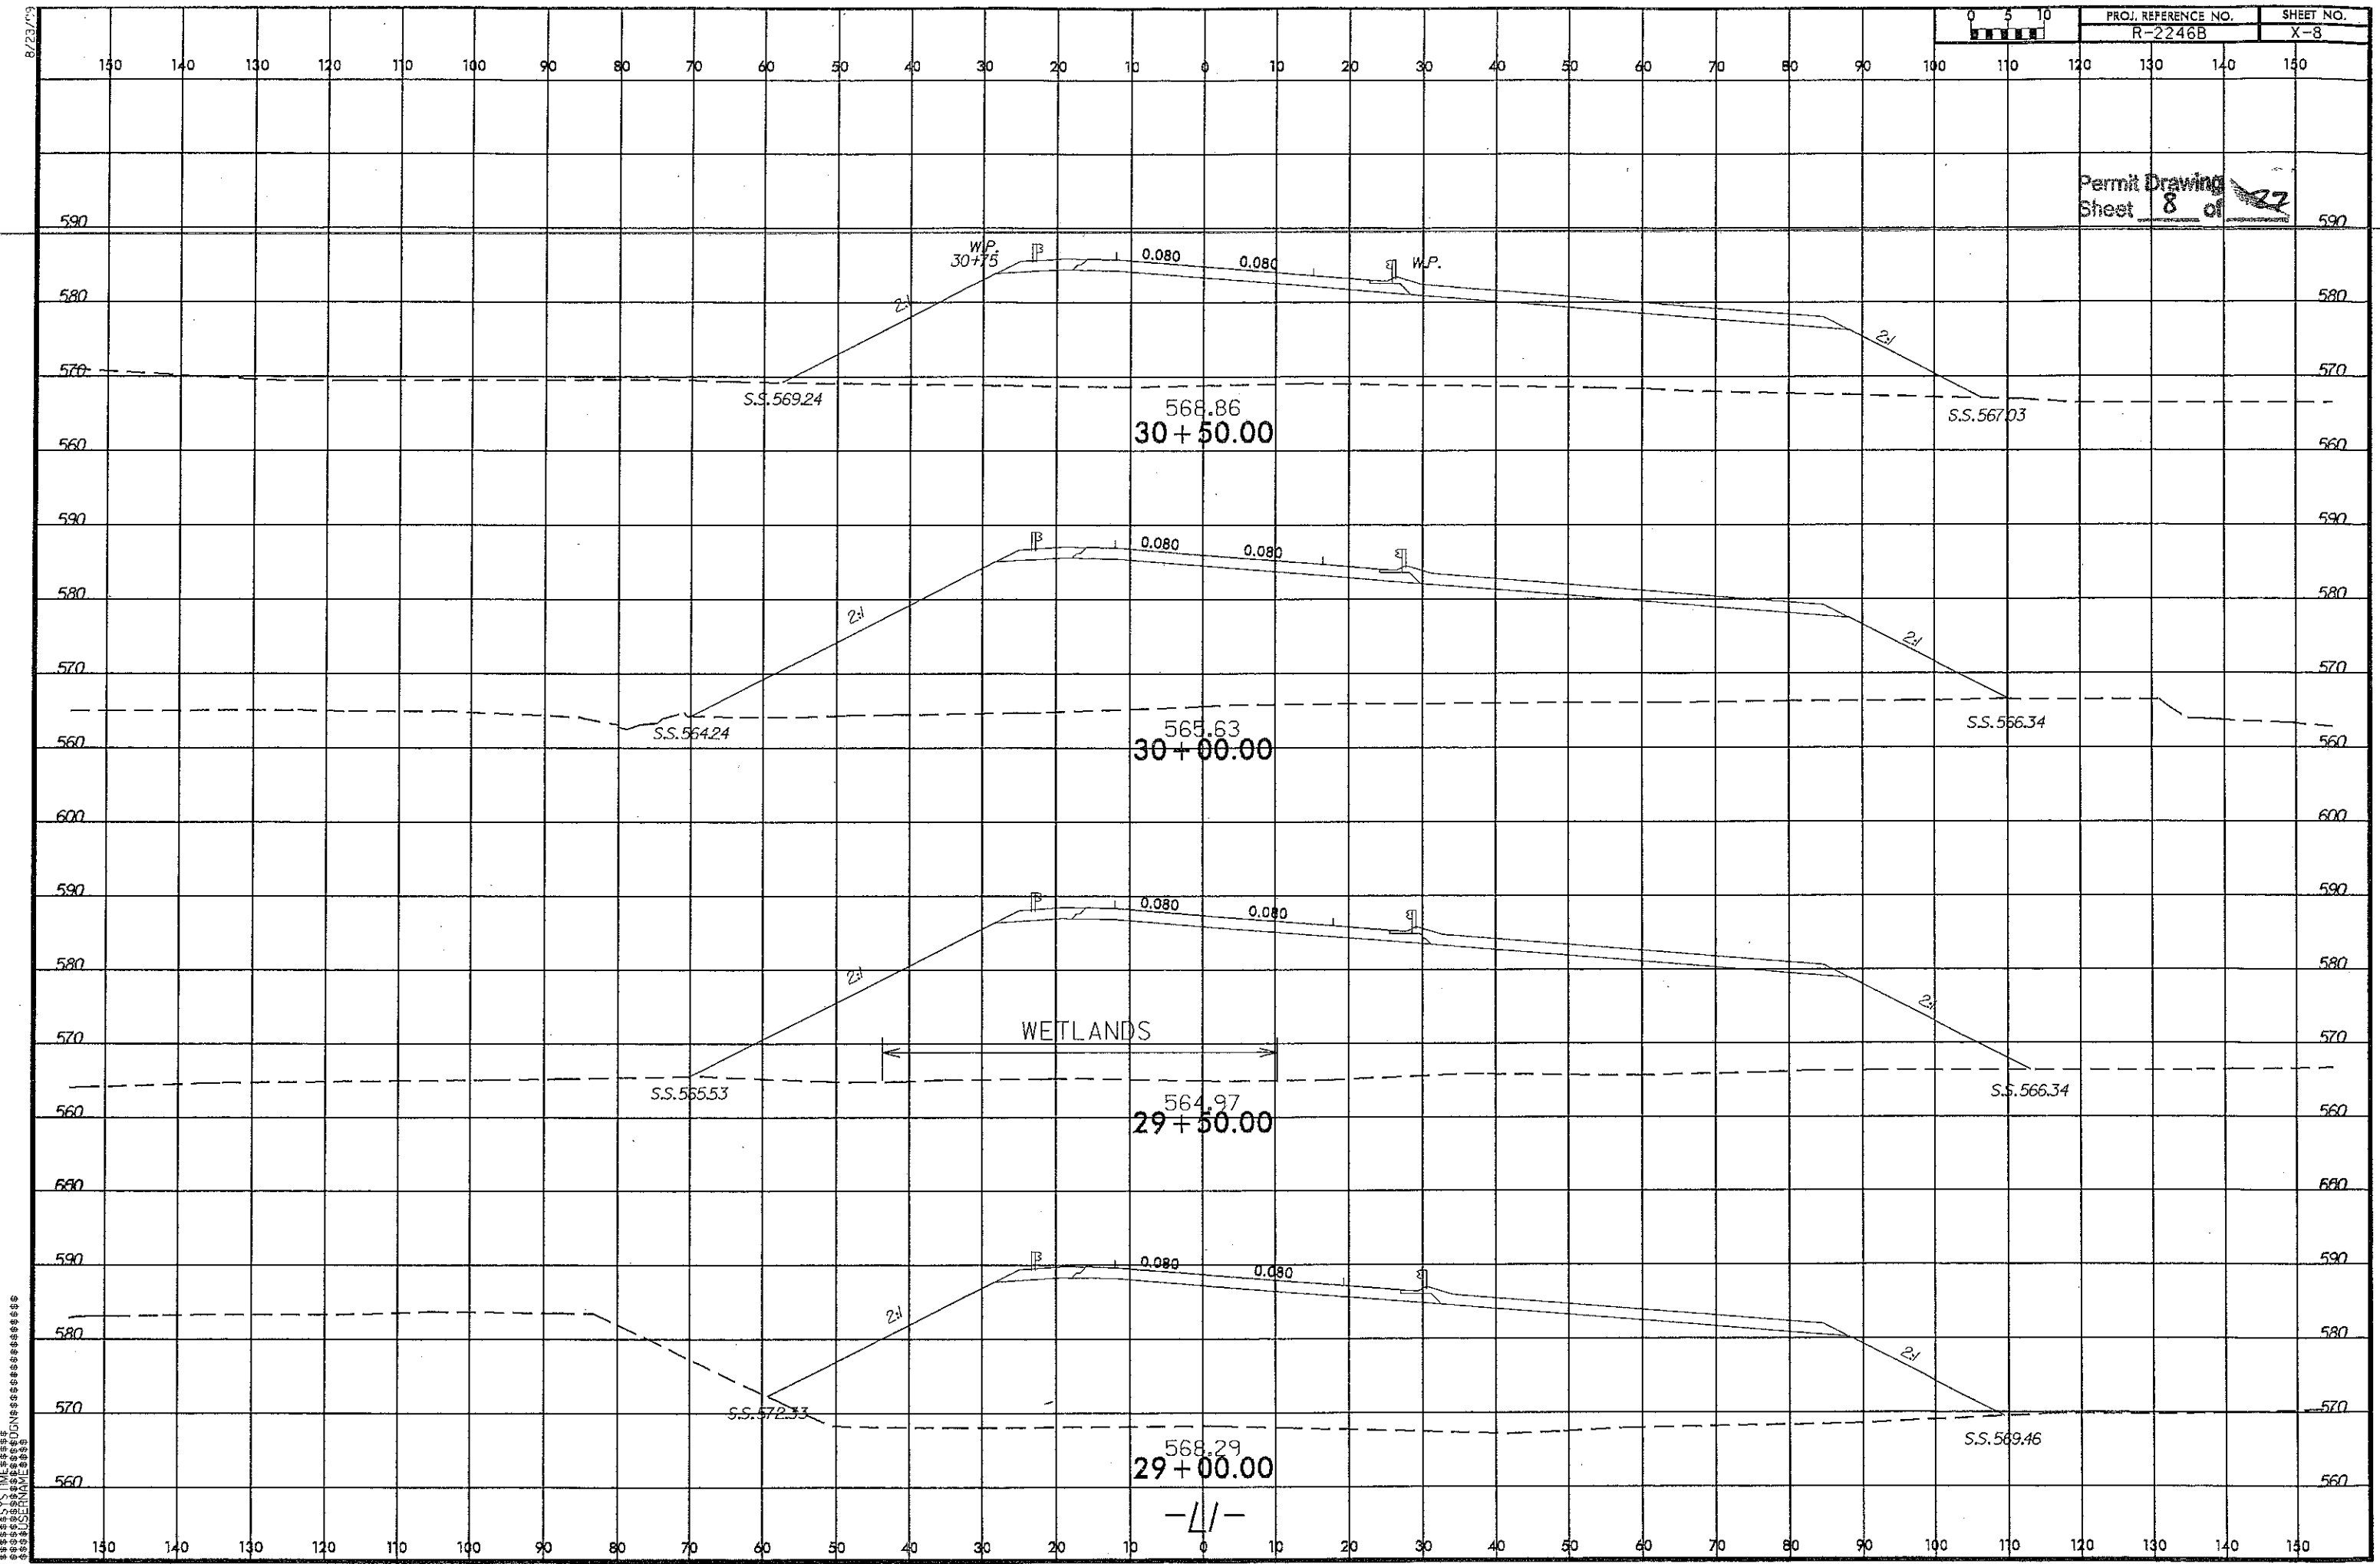

Permit Drawing
Sheet 8 of 22

PROJ. REFERENCE NO.
R-2246B

SHEET NO.
X-8


568.86
30+50.00

565.63
30+00.00

564.97
29+50.00

568.29
29+00.00

-4/-

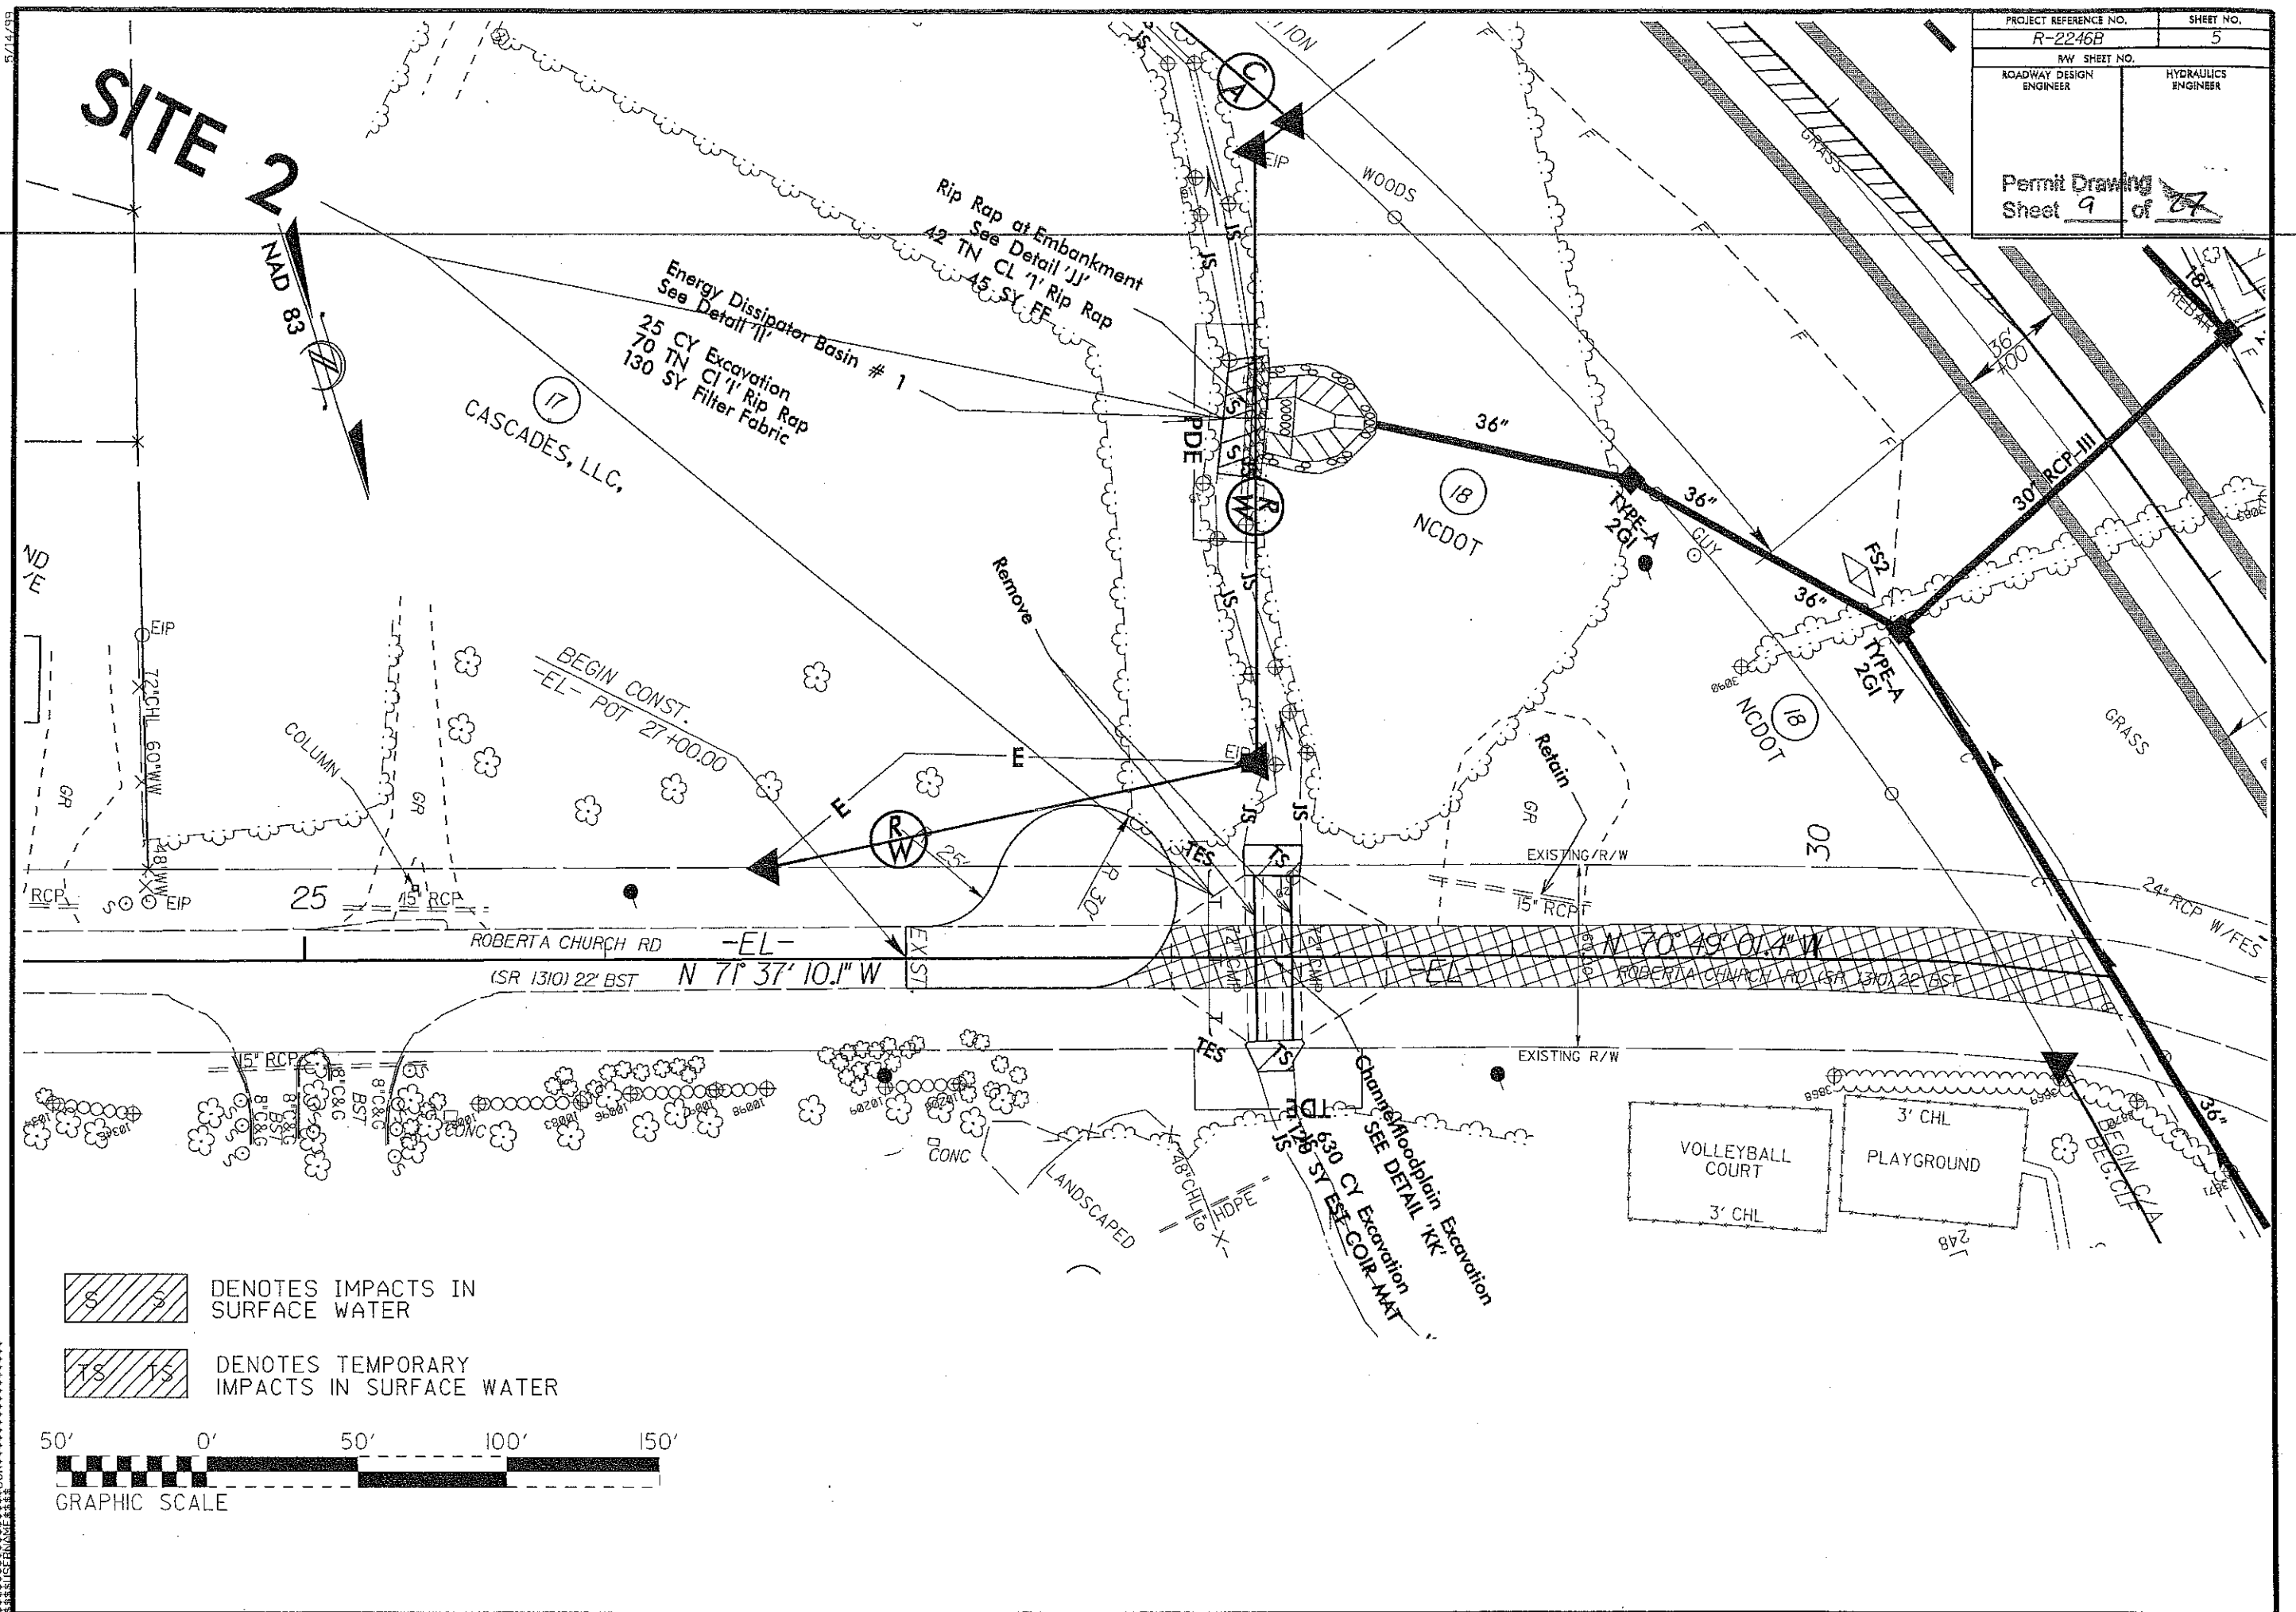


PROJECT REFERENCE NO. R-2246B	SHEET NO. 11
RAW SHEET NO.	
ROADWAY DESIGN ENGINEER	HYDRAULICS ENGINEER
PRELIMINARY PLANS DO NOT USE FOR CONSTRUCTION	

FOR CHANNEL EXCAVATION FOR CULVERT DETAIL, SEE SHEET 2-I


FOR DRAINAGE DITCH DETAILS, SEE SHEET 2-H

FOR PROFILE OF -L- SEE SHEET 24
FOR PROFILE OF -RPA- SEE SHEET 31
FOR PROFILE OF -RPD- SEE SHEET 34

Permit Drawing
Sheet 10 of 27

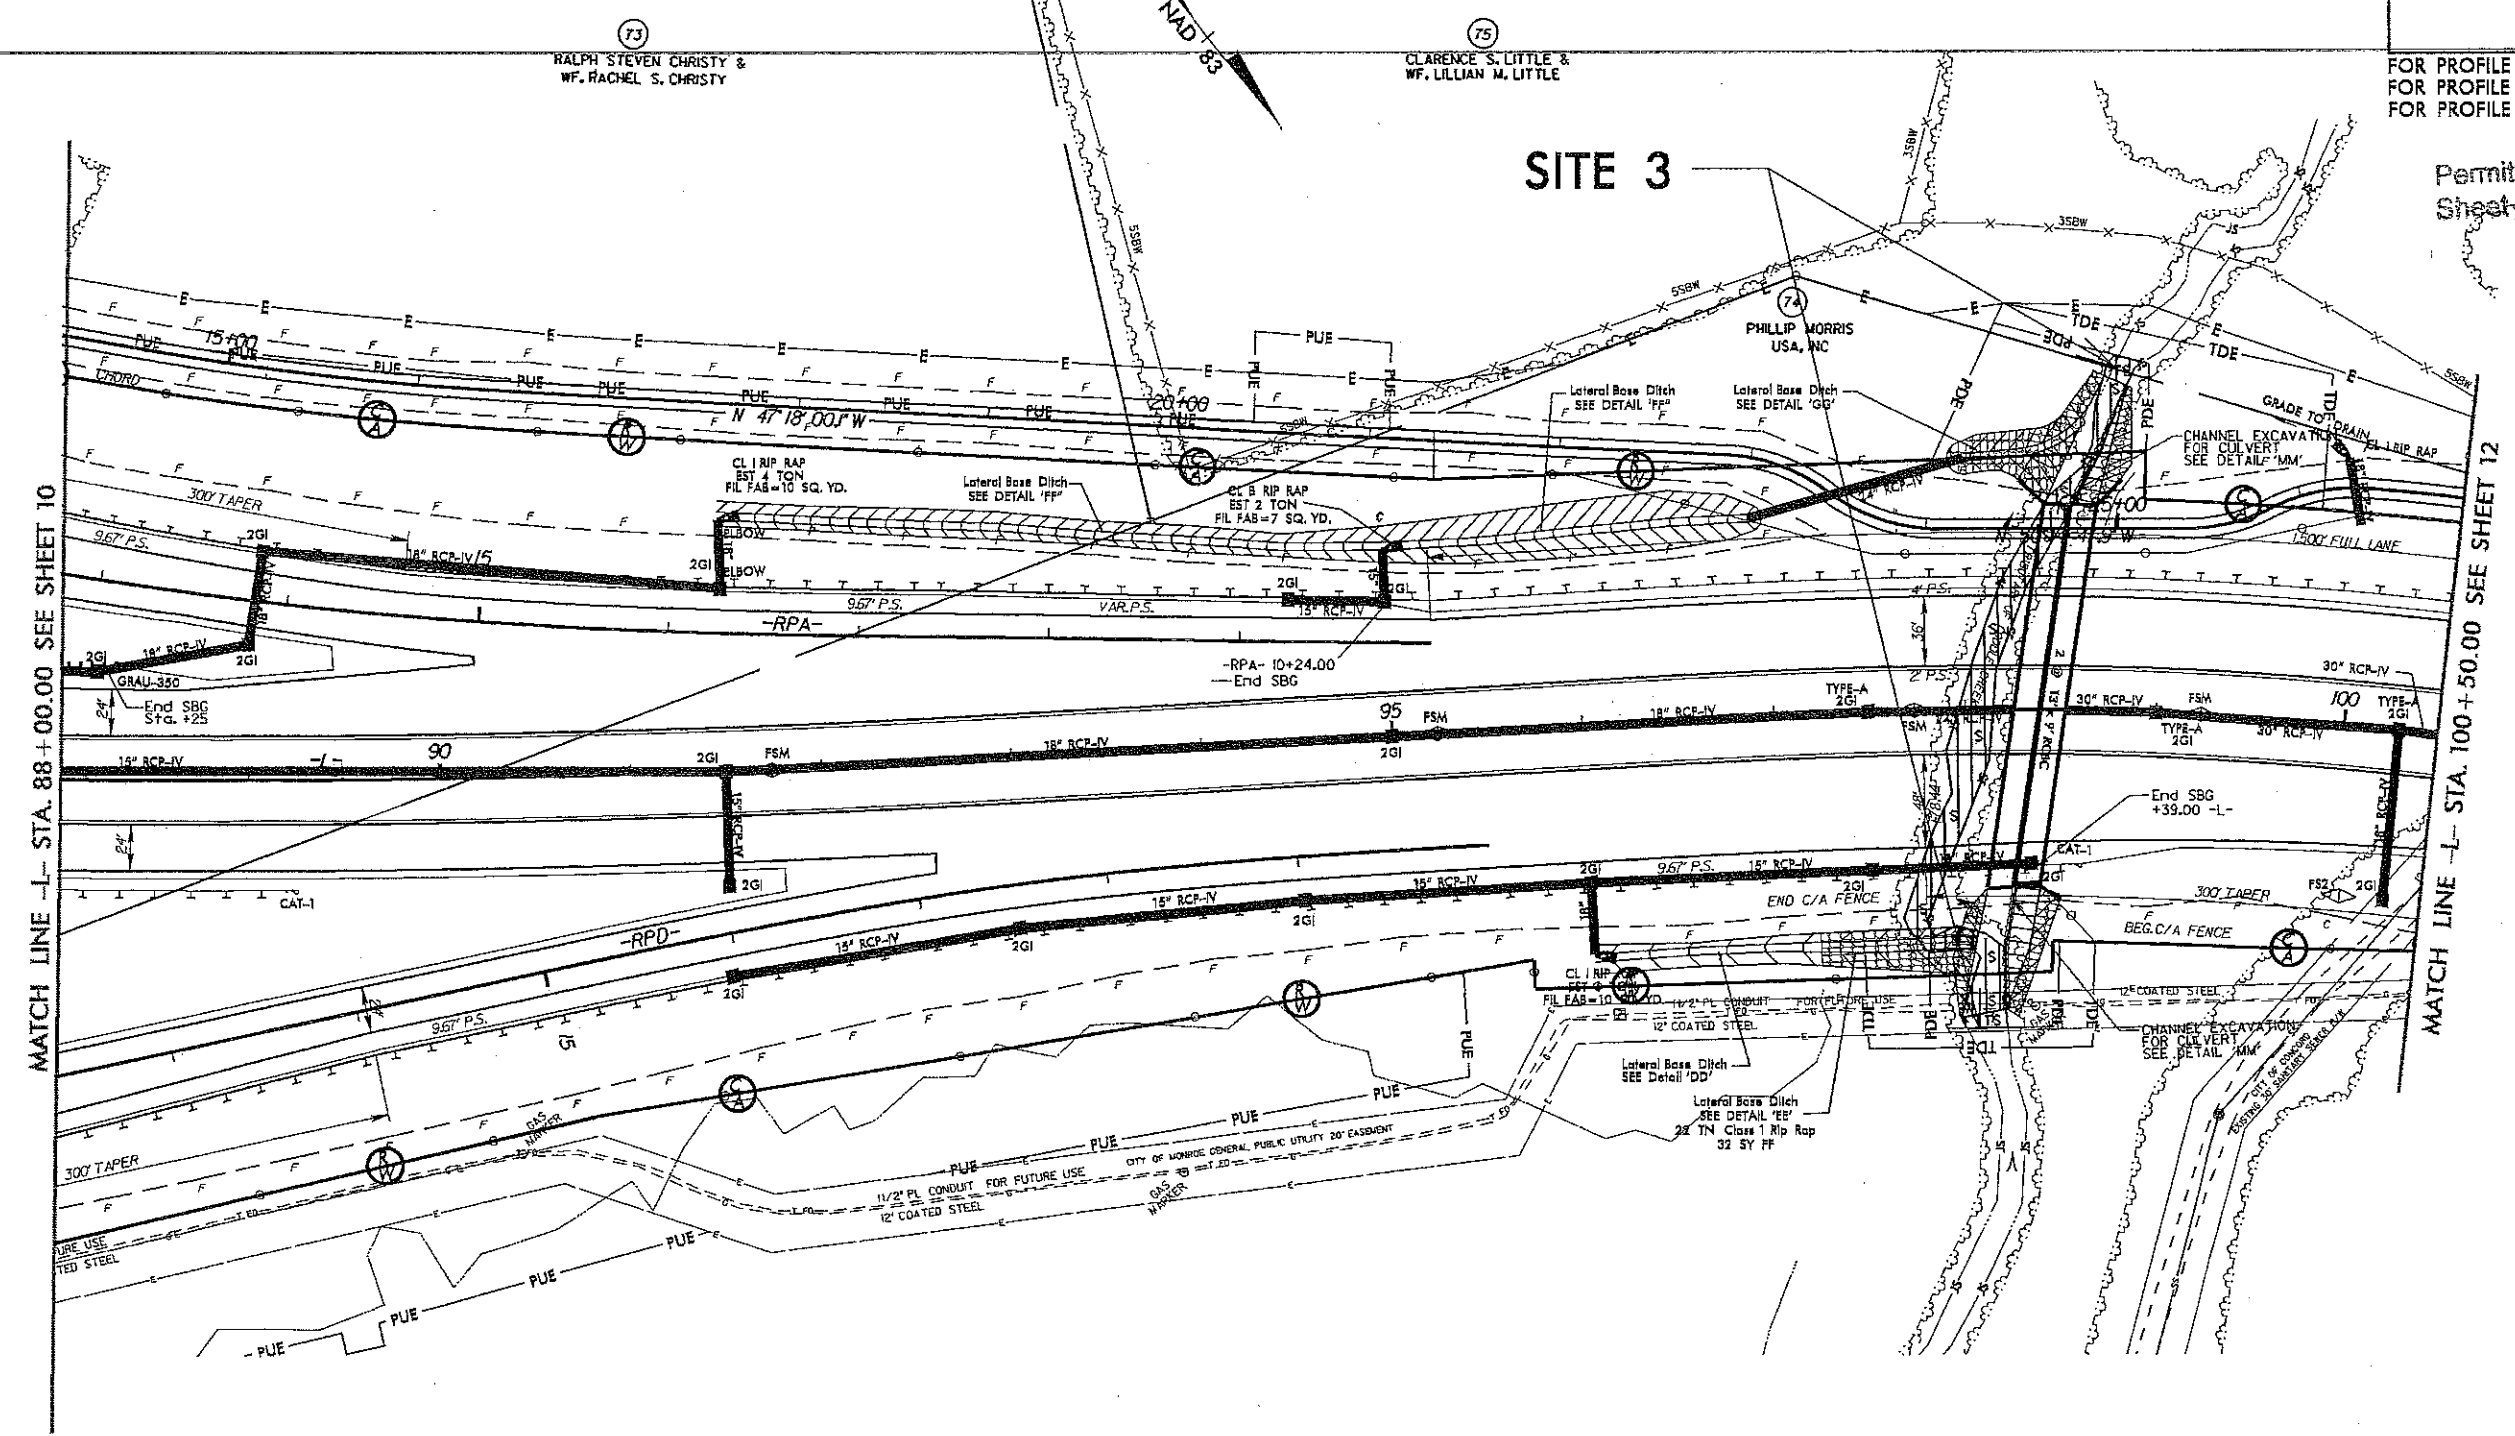

- DENOTES IMPACTS IN SURFACE WATER
- DENOTES TEMPORARY IMPACTS IN SURFACE WATER

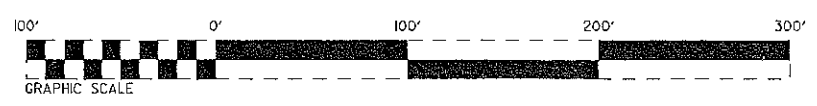

8/17/99

REVISIONS

8/17/99


PROJECT REFERENCE NO. R-2246B	SHEET NO. 11
R/W SHEET NO.	
ROADWAY DESIGN ENGINEER	HYDRAULICS ENGINEER
PRELIMINARY PLANS DO NOT USE FOR CONSTRUCTION	

FOR CHANNEL EXCAVATION FOR CULVERT DETAIL, SEE SHEET 2-I


FOR DRAINAGE DITCH DETAILS, SEE SHEET 2-H

FOR PROFILE OF -L- SEE SHEET 24
FOR PROFILE OF -RPA- SEE SHEET 31
FOR PROFILE OF -RPD- SEE SHEET 34

Permit Drawing
Sheet 11 of 28

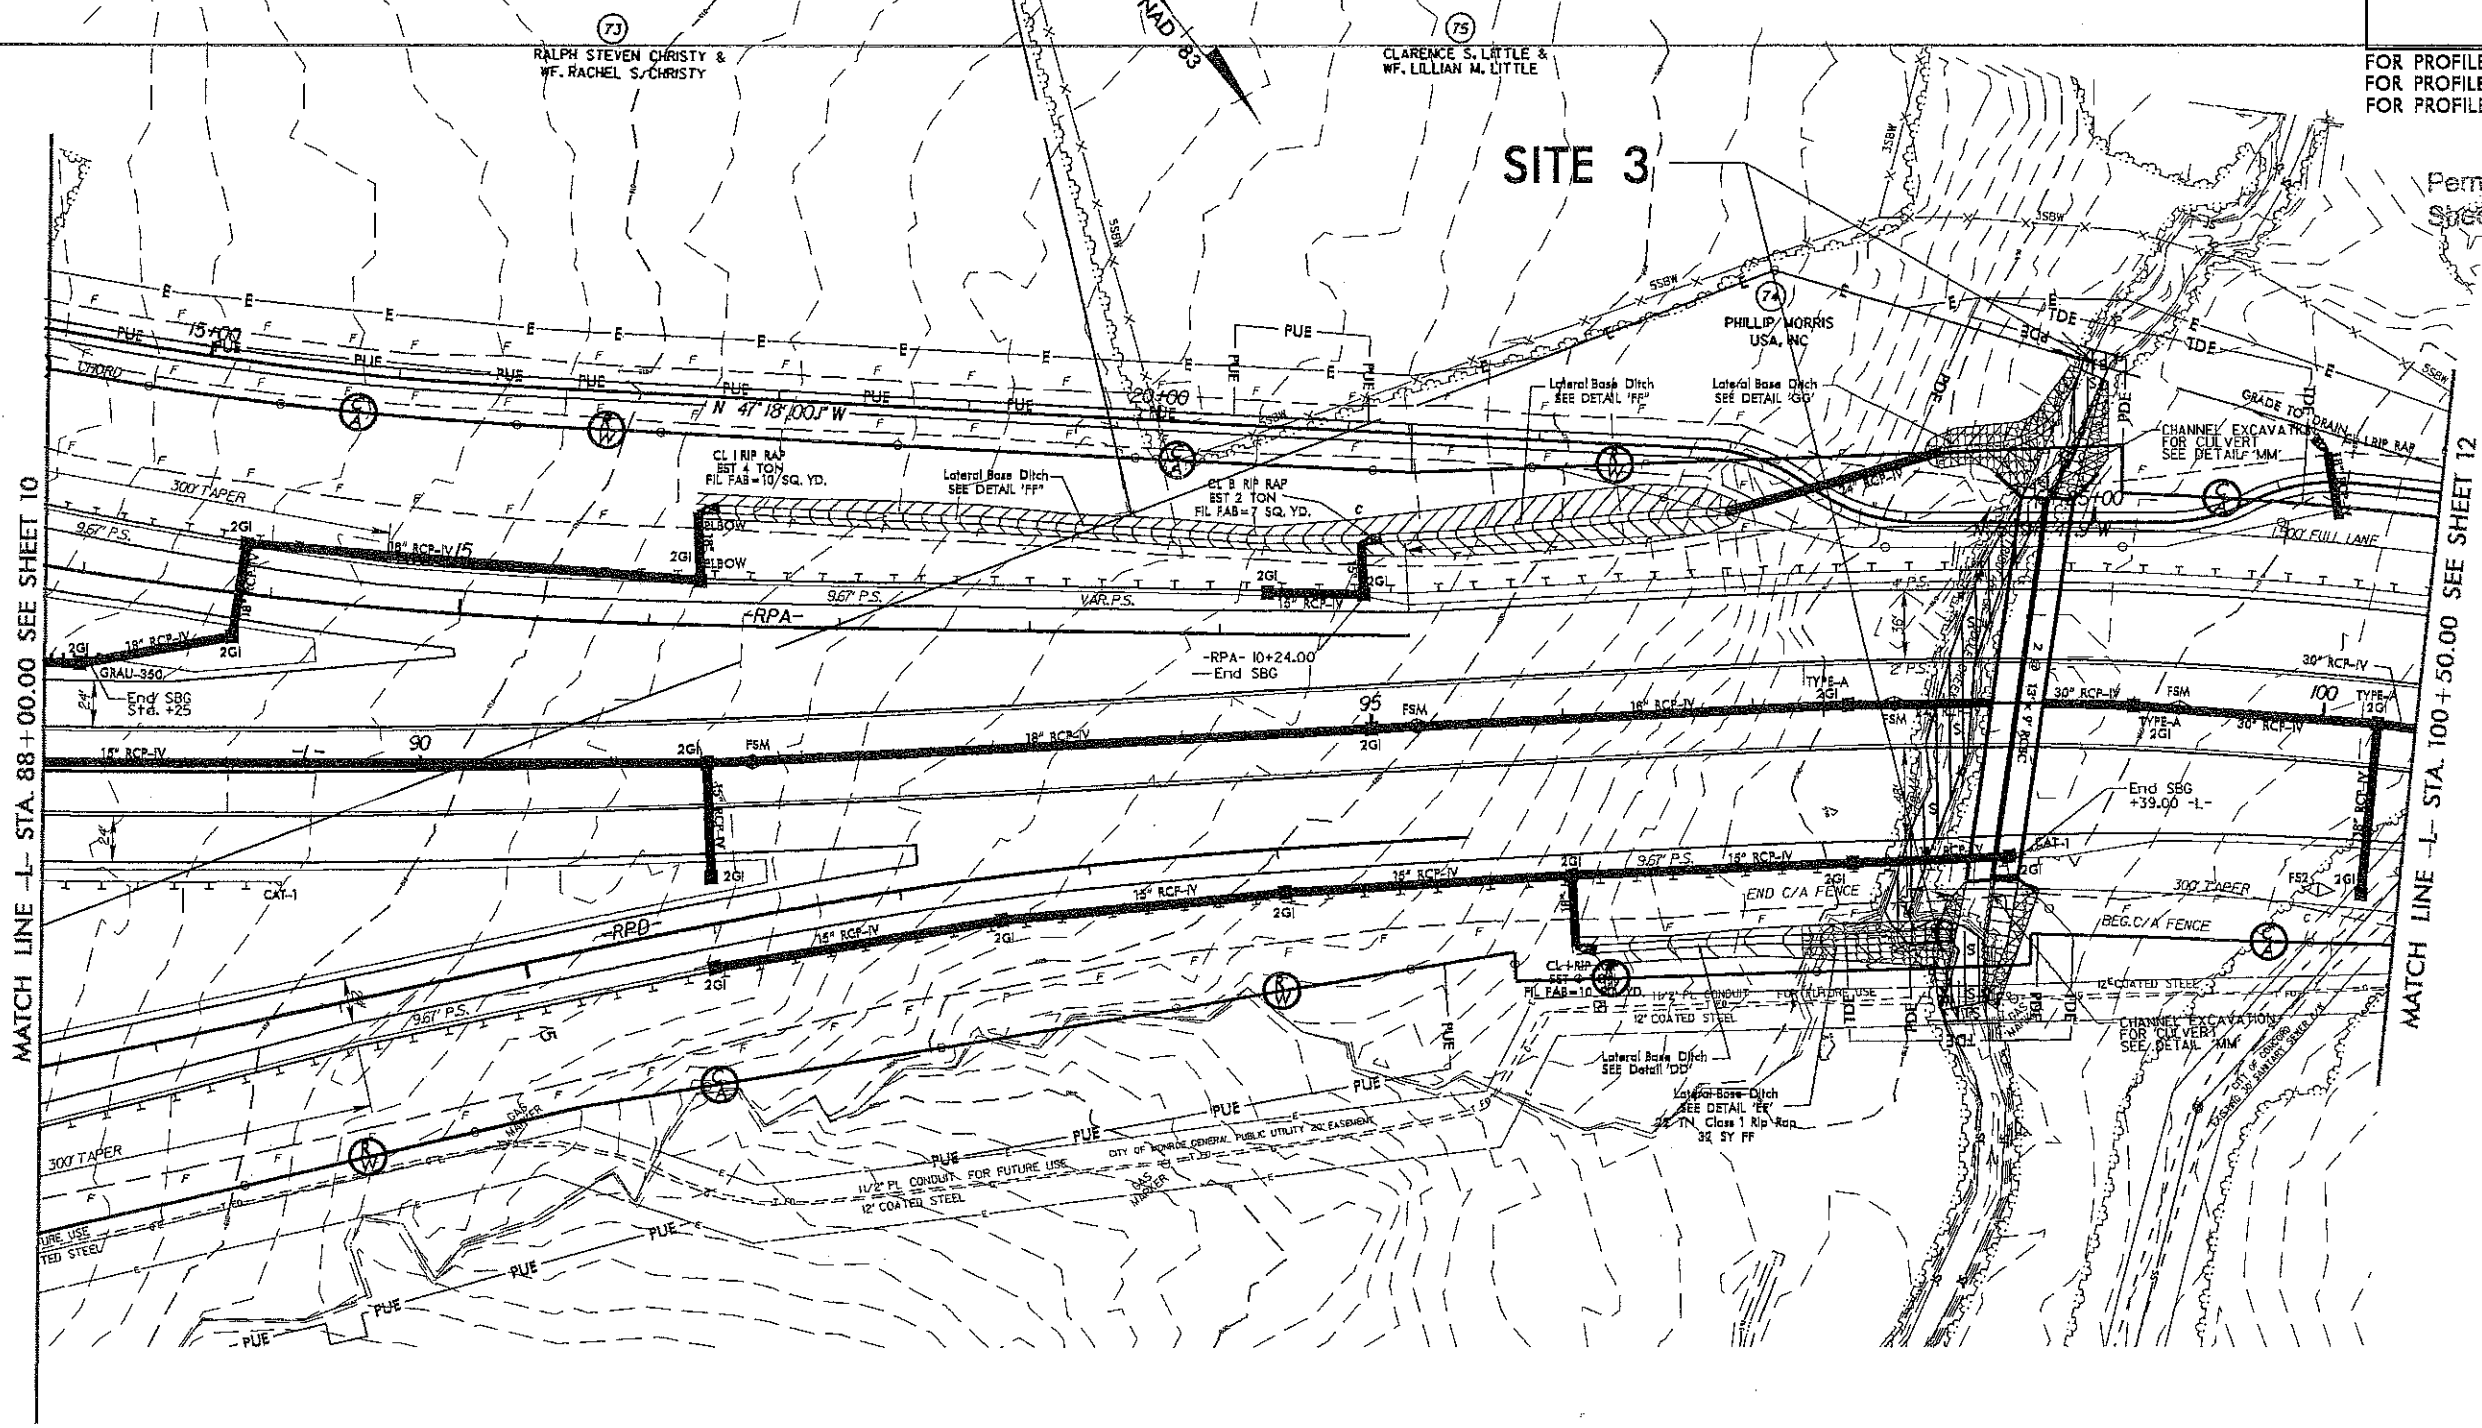

- DENOTES IMPACTS IN SURFACE WATER
- DENOTES TEMPORARY IMPACTS IN SURFACE WATER

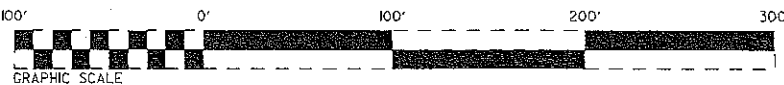


8/17/99

REVISIONS

UNIVERSITY OF NORTH CAROLINA
STATE COLLEGE OF ENGINEERING
TRANSPORTATION ENGINEERING
DRAINAGE DIVISION

SITE 3

PROJECT REFERENCE NO. R-2246B	SHEET NO. II
RAW SHEET NO.	
ROADWAY DESIGN ENGINEER	HYDRAULICS ENGINEER
Permit Drawing Sheet 12 of 17	

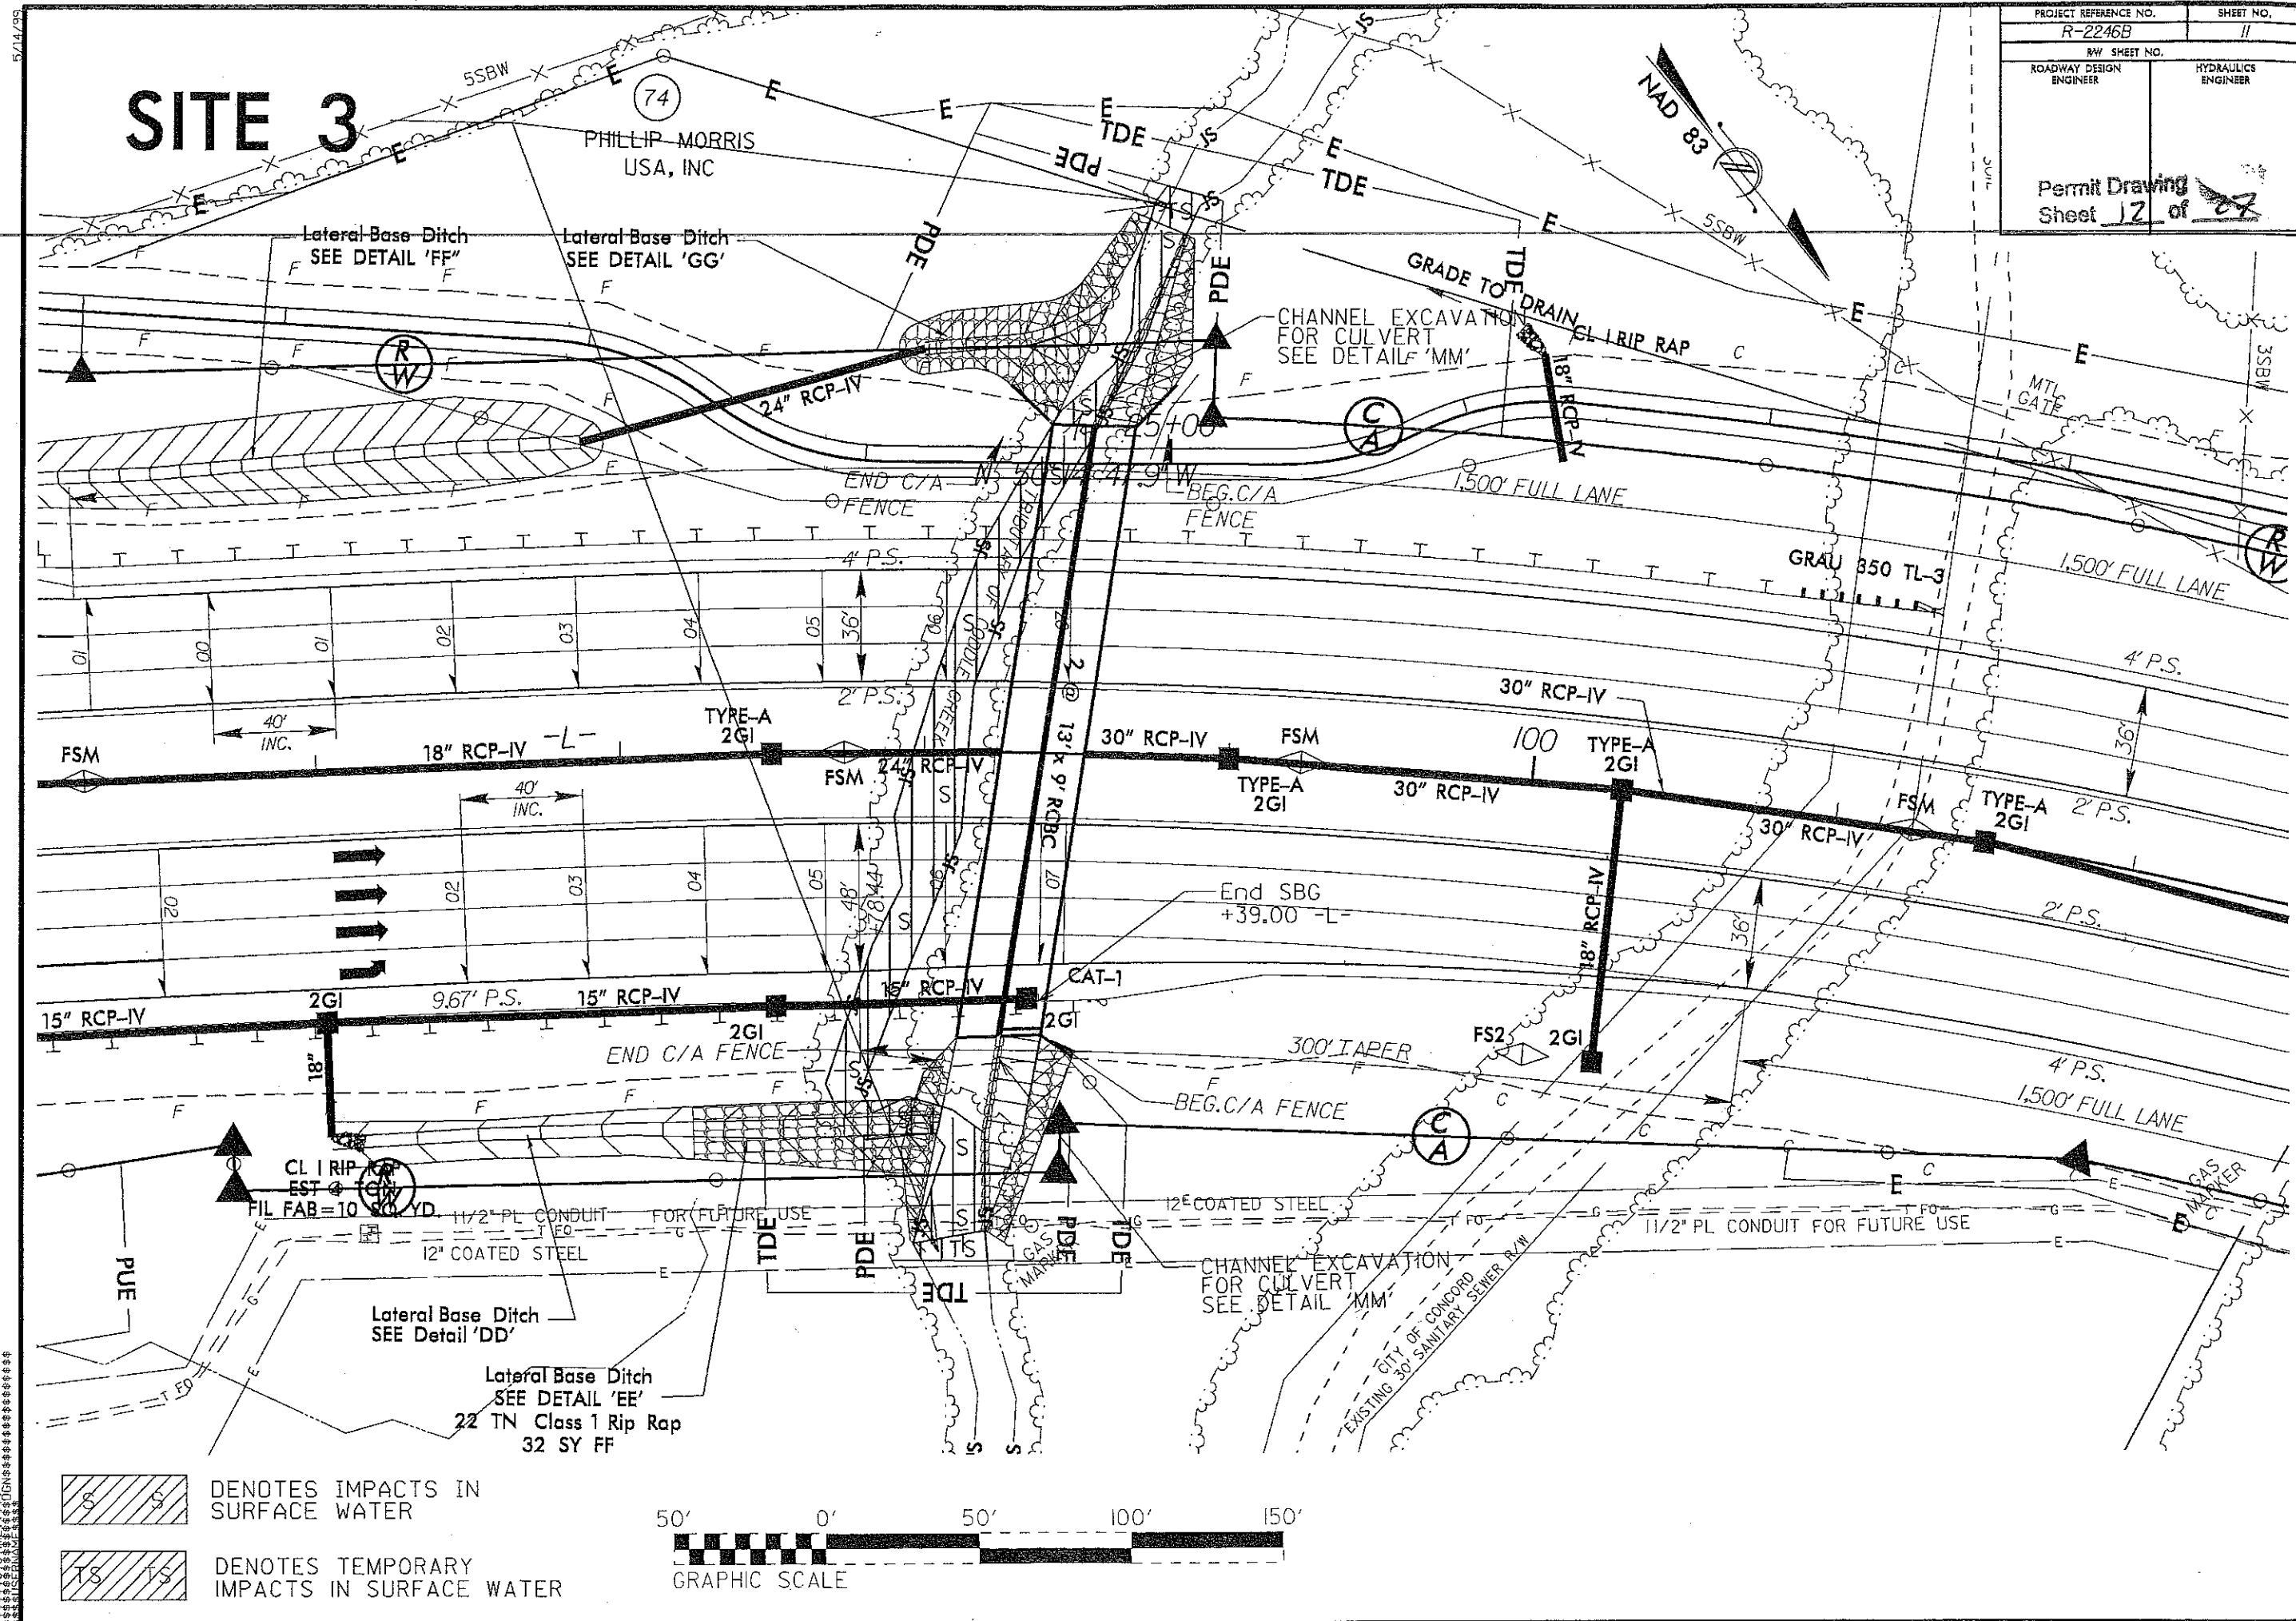

8/23/95




PROJ. REFERENCE NO. R-2246B SHEET NO.

200' 100' 0' 100' 200'

Permit Drawing
Sheet 13 of 27

SITE 3

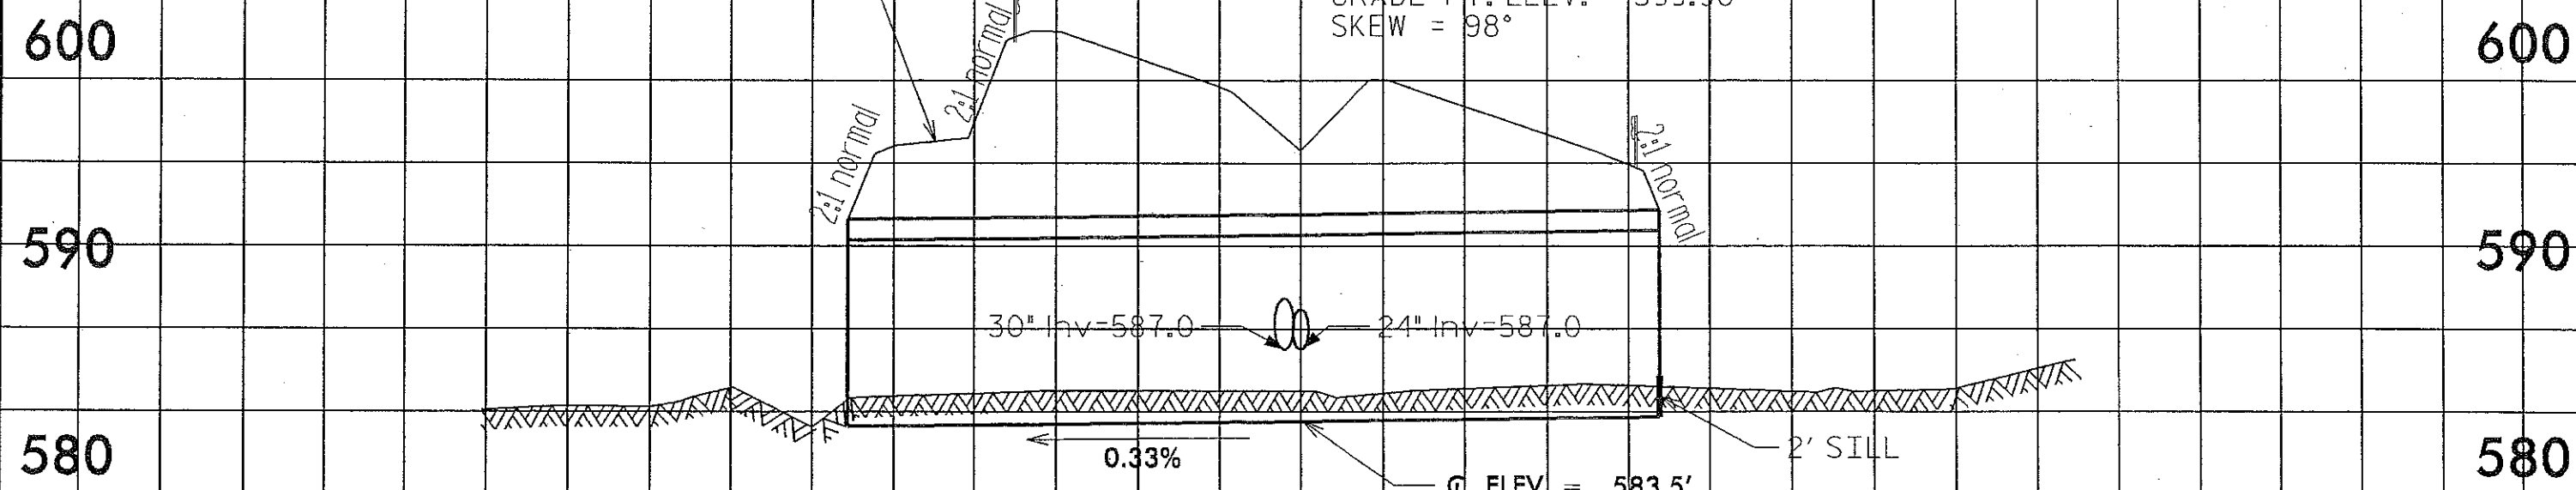



-L-

200' 100' 0' 100' 200'

*****SYTIME*****
*****DRAWN*****
*****CHECKED*****
*****DATE*****

Permit Drawing
Sheet 14 of 27

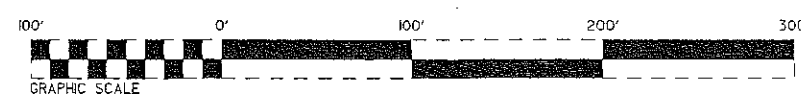


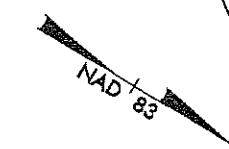

MATCH LINE -L- STA. 114+00.00 SEE SHEET 13

-
- A horizontal graphic scale bar with alternating black and white segments. Above the bar, the distances 0', 100', 200', and 300' are marked. Below the bar, the text "GRAPHIC SCALE" is printed.

PROJECT REFERENCE NO. R-2246B	SHEET NO. 12
R/W SHEET NO.	
ROADWAY DESIGN ENGINEER	HYDRAULICS ENGINEER
Permit Drawing Sheet 16 of 27	

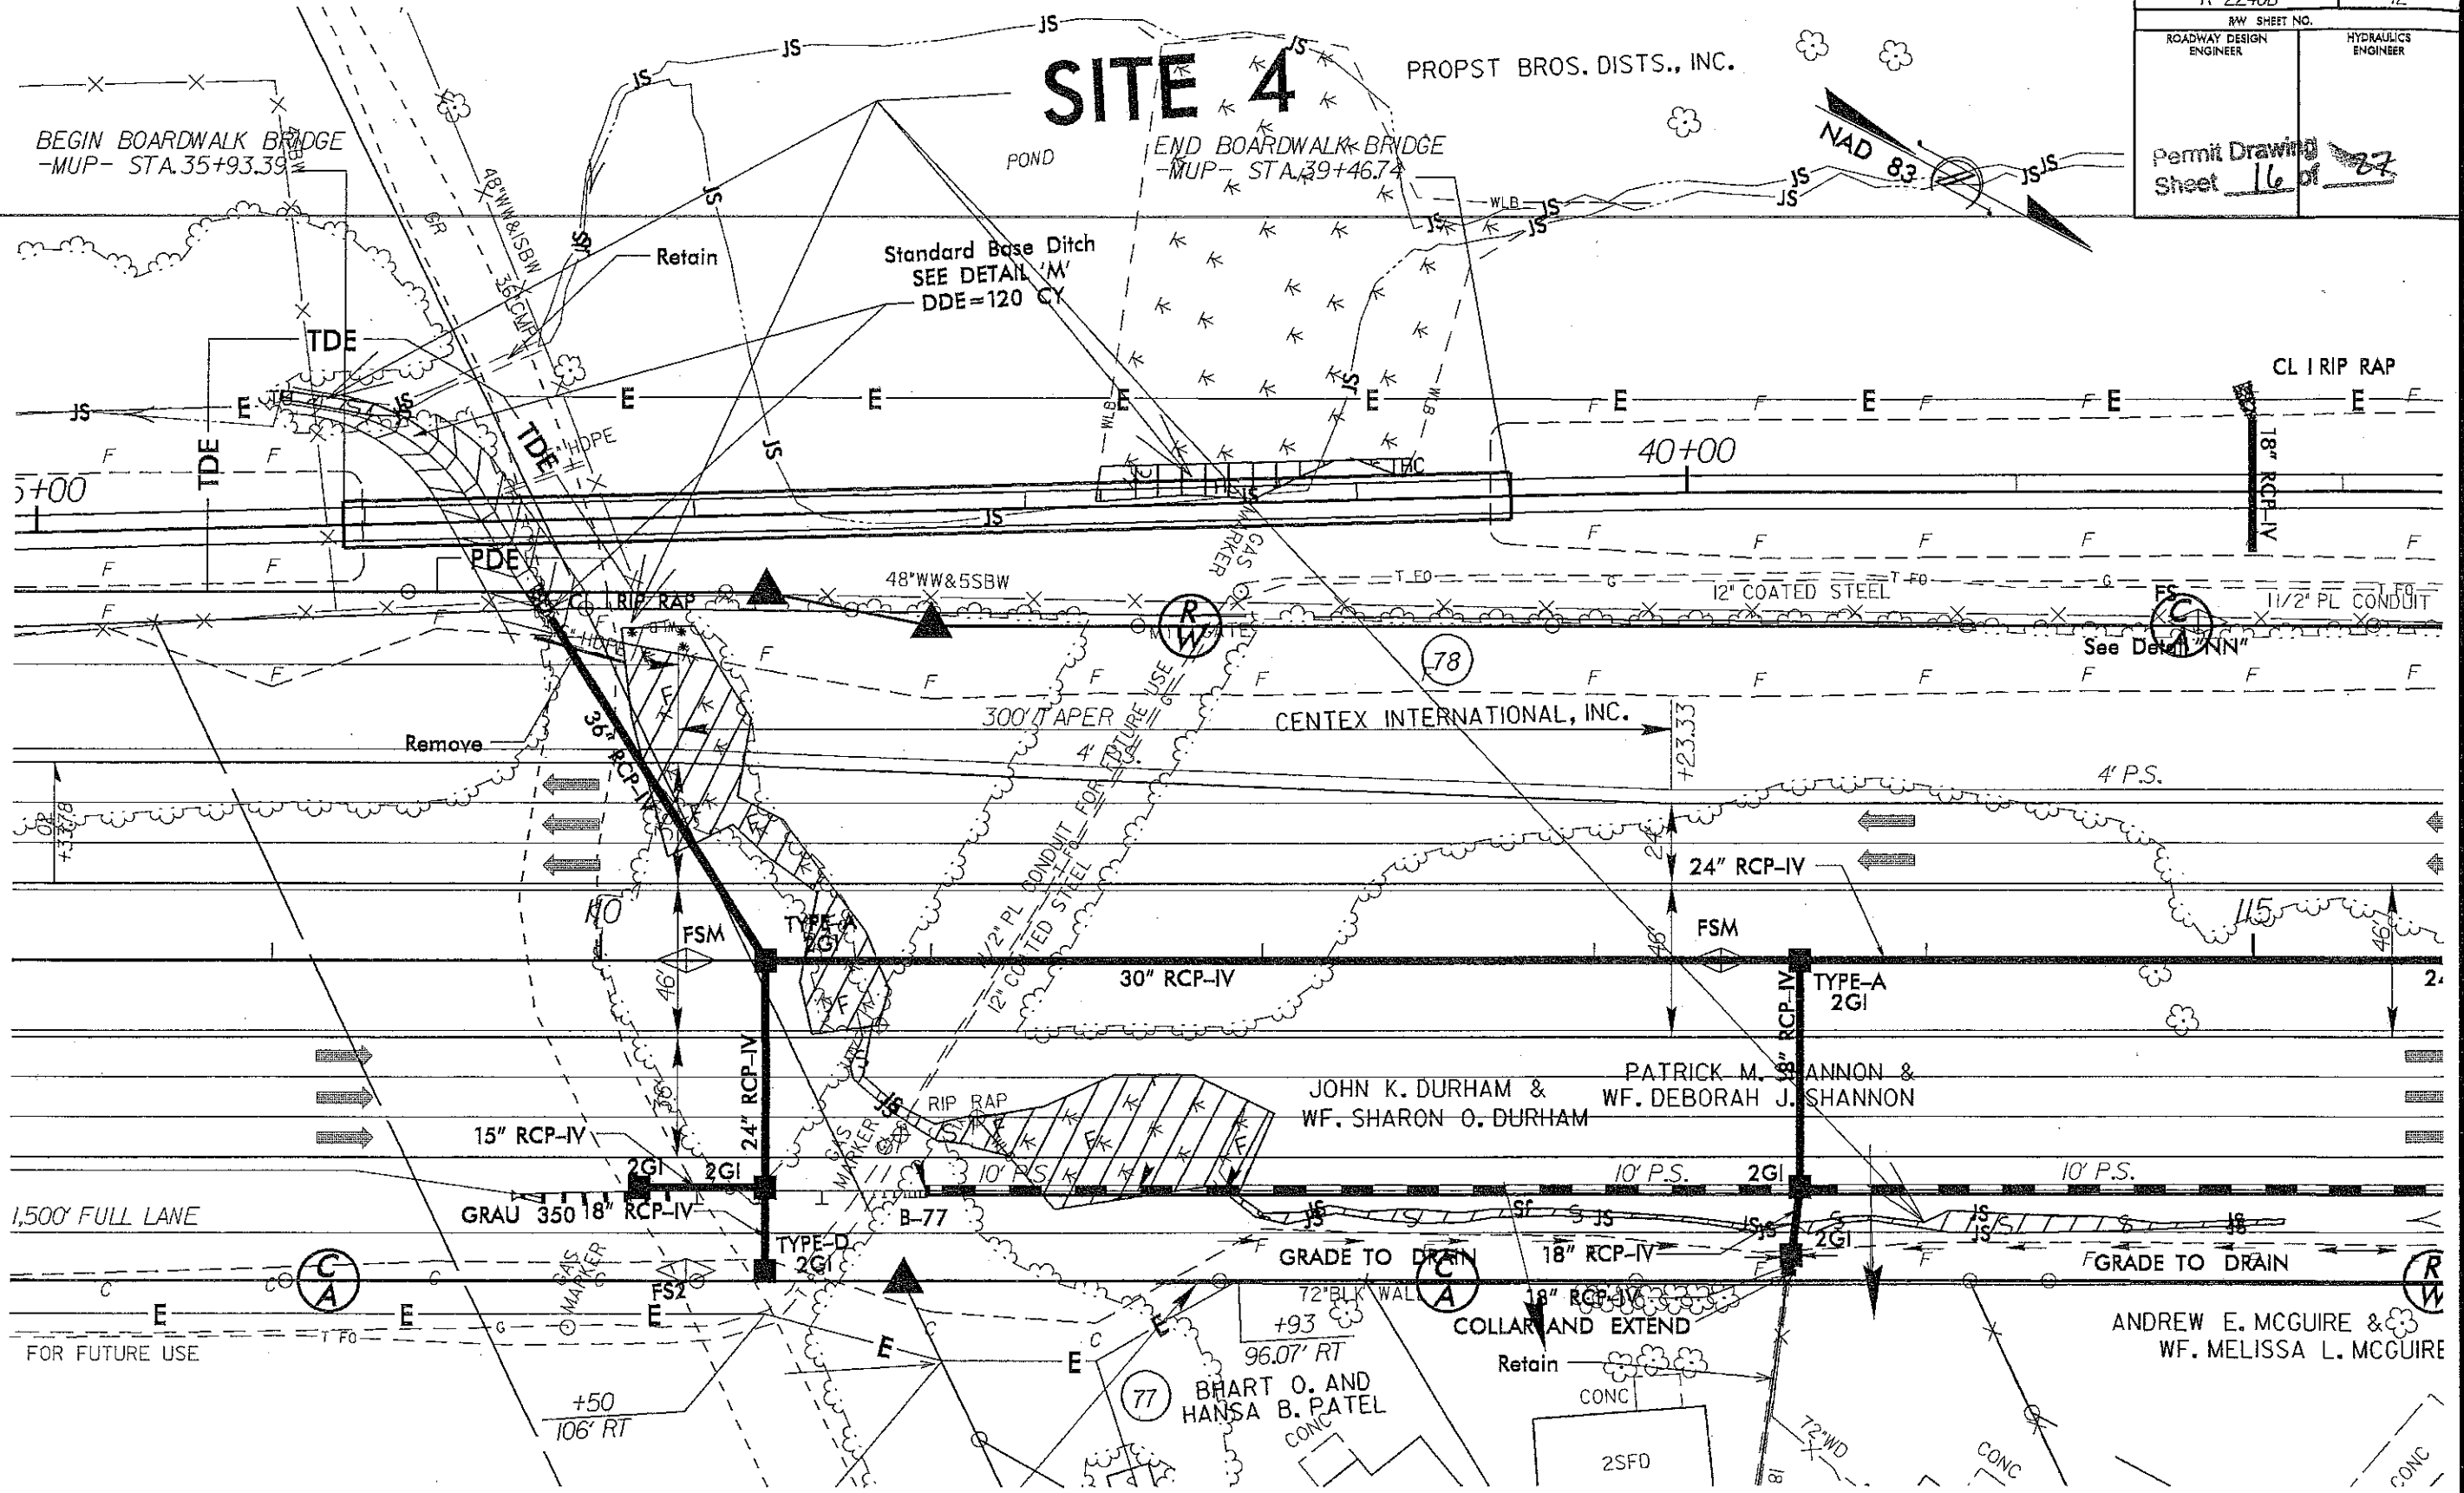

DENOTES FILL IN WETLAND
 DENOTES HAND CLEARING

DENOTES IMPACTS IN SURFACE WATER
 DENOTES MECHANIZED CLEARING

DENOTES TEMPORARY IMPACTS IN SURFACE WATER
 50' 0' 50' 100' 150'
 GRAPHIC SCALE


JOHN K. DURHAM & WF. SHARON O. DURHAM

PATRICK M. SHANNON & WF. DEBORAH J. SHANNON

ANDREW E. MCGUIRE & WF. MELISSA L. MCGUIRE


8/23/99

Permit Drawing
Sheet 18 of 27

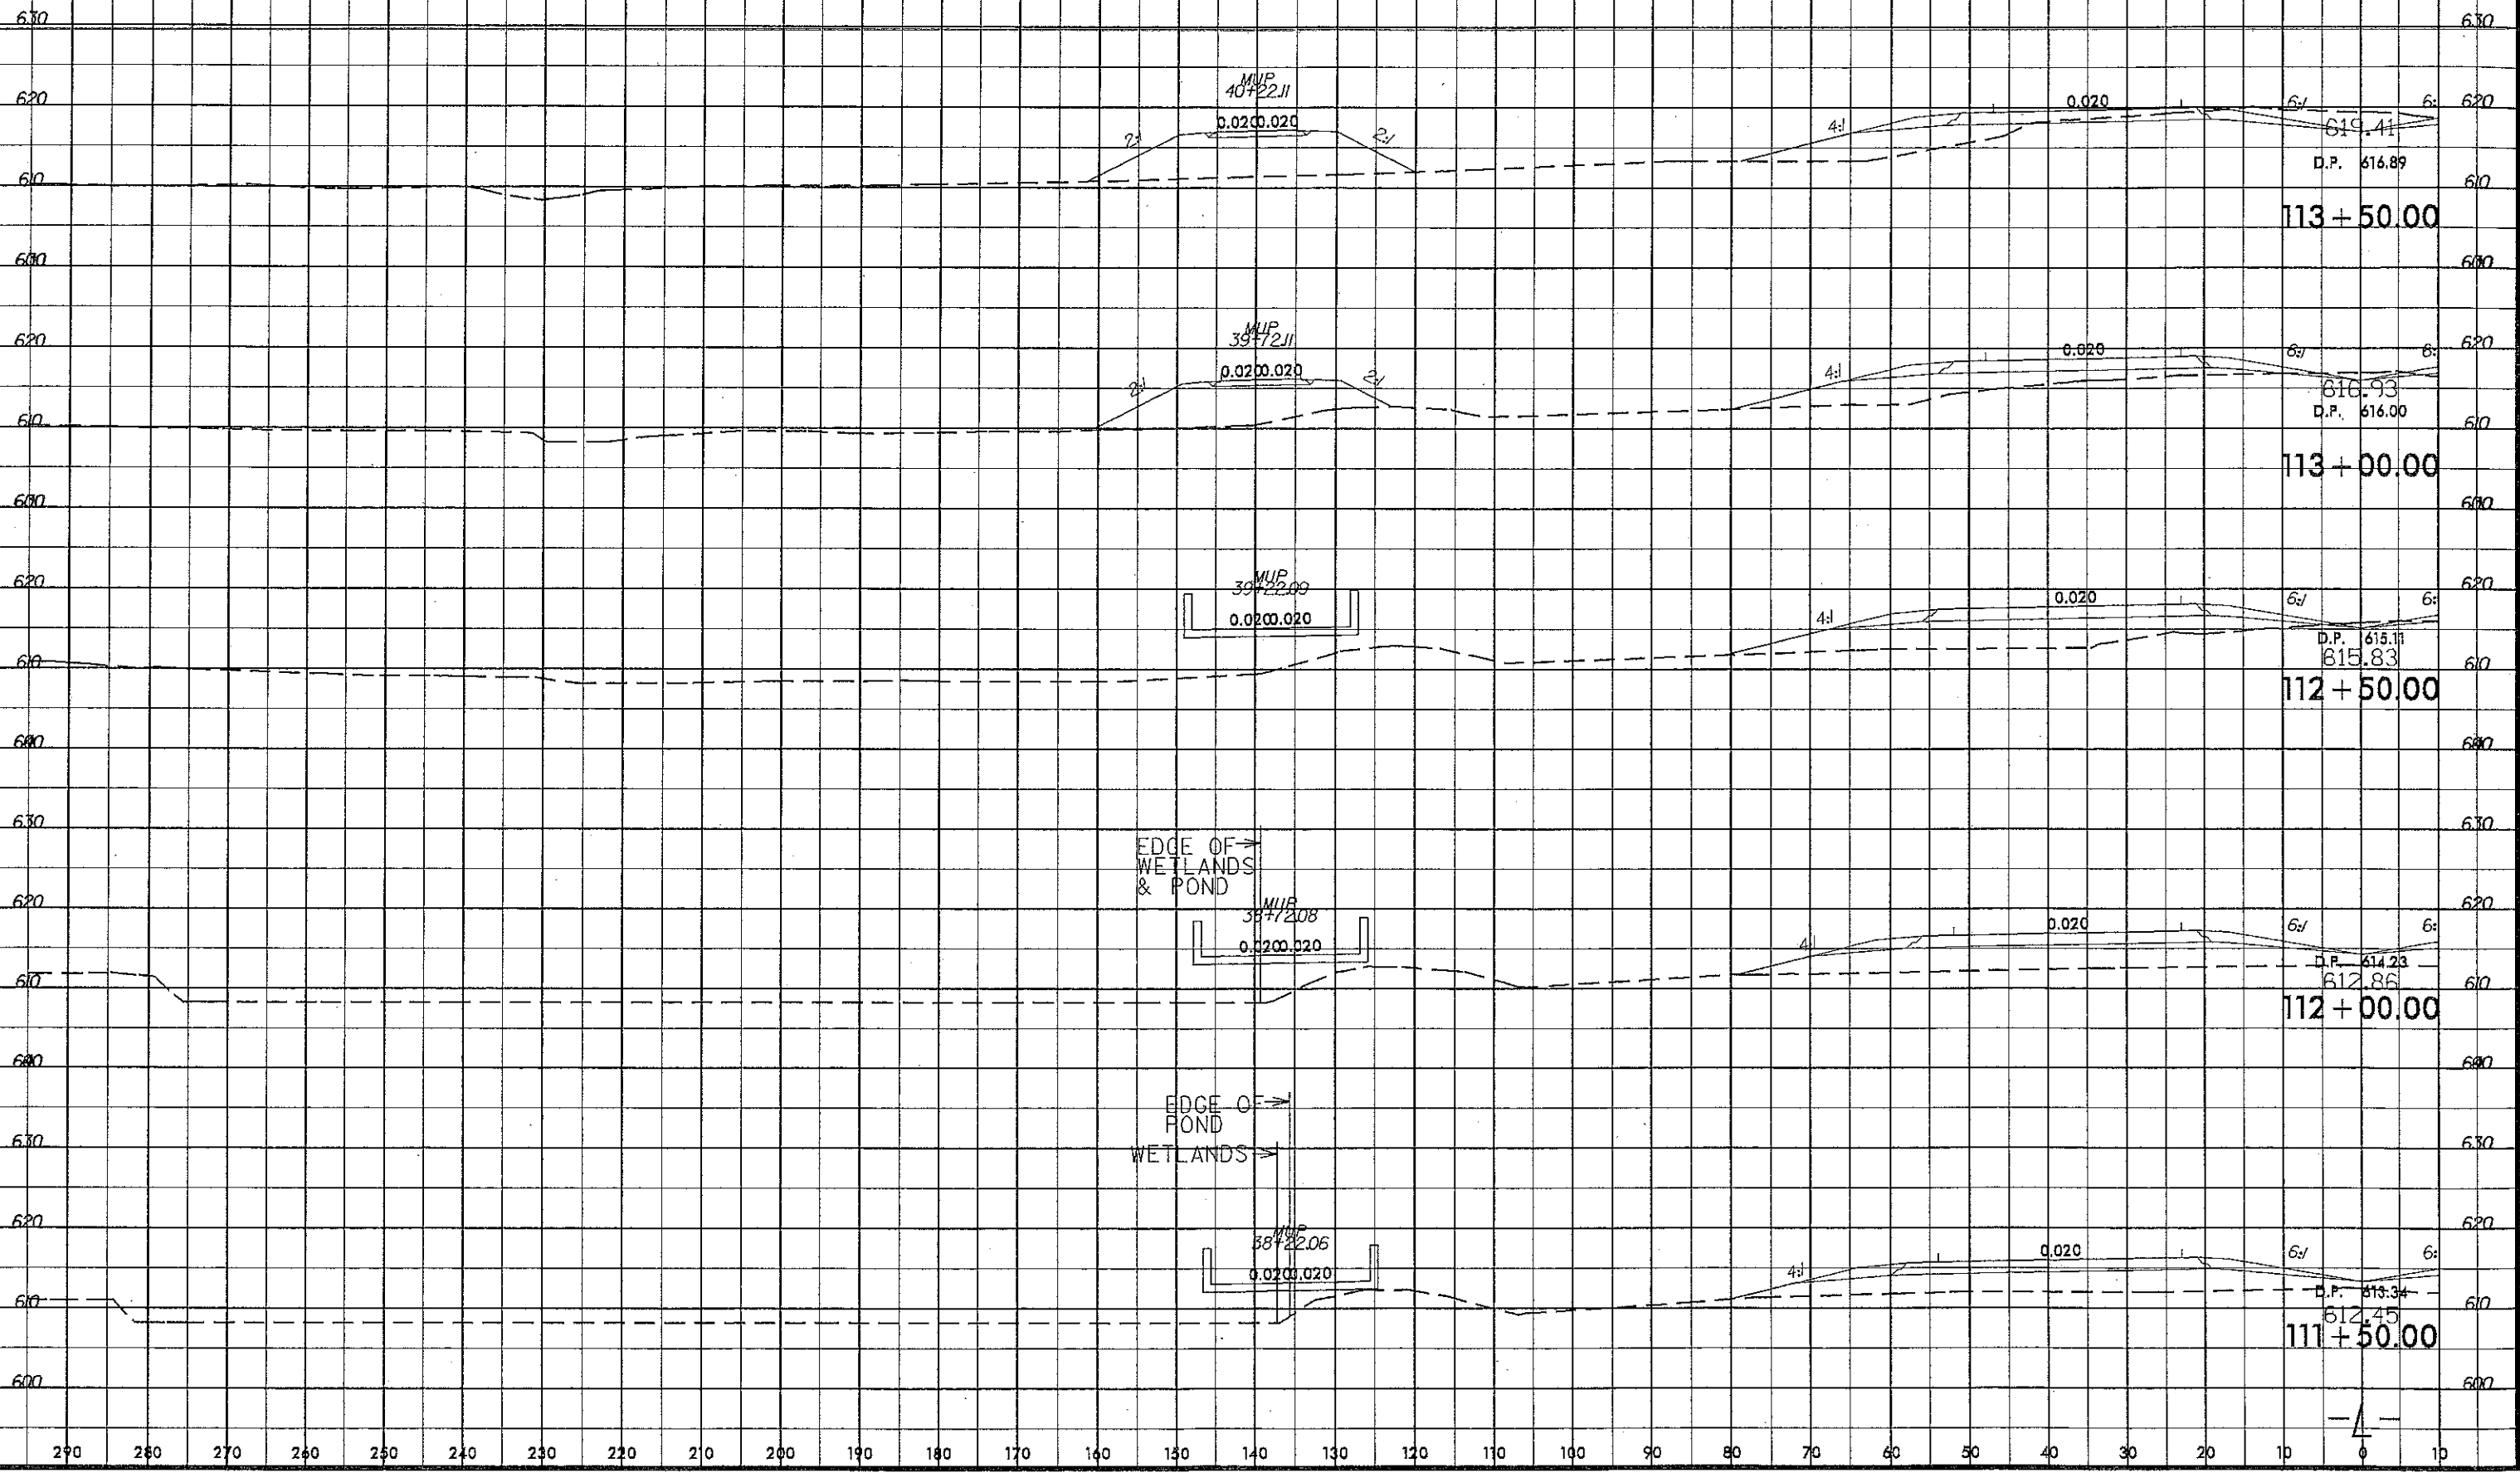

*****SYTIME*****
*****CDON*****
*****USENAME*****

8/23/95

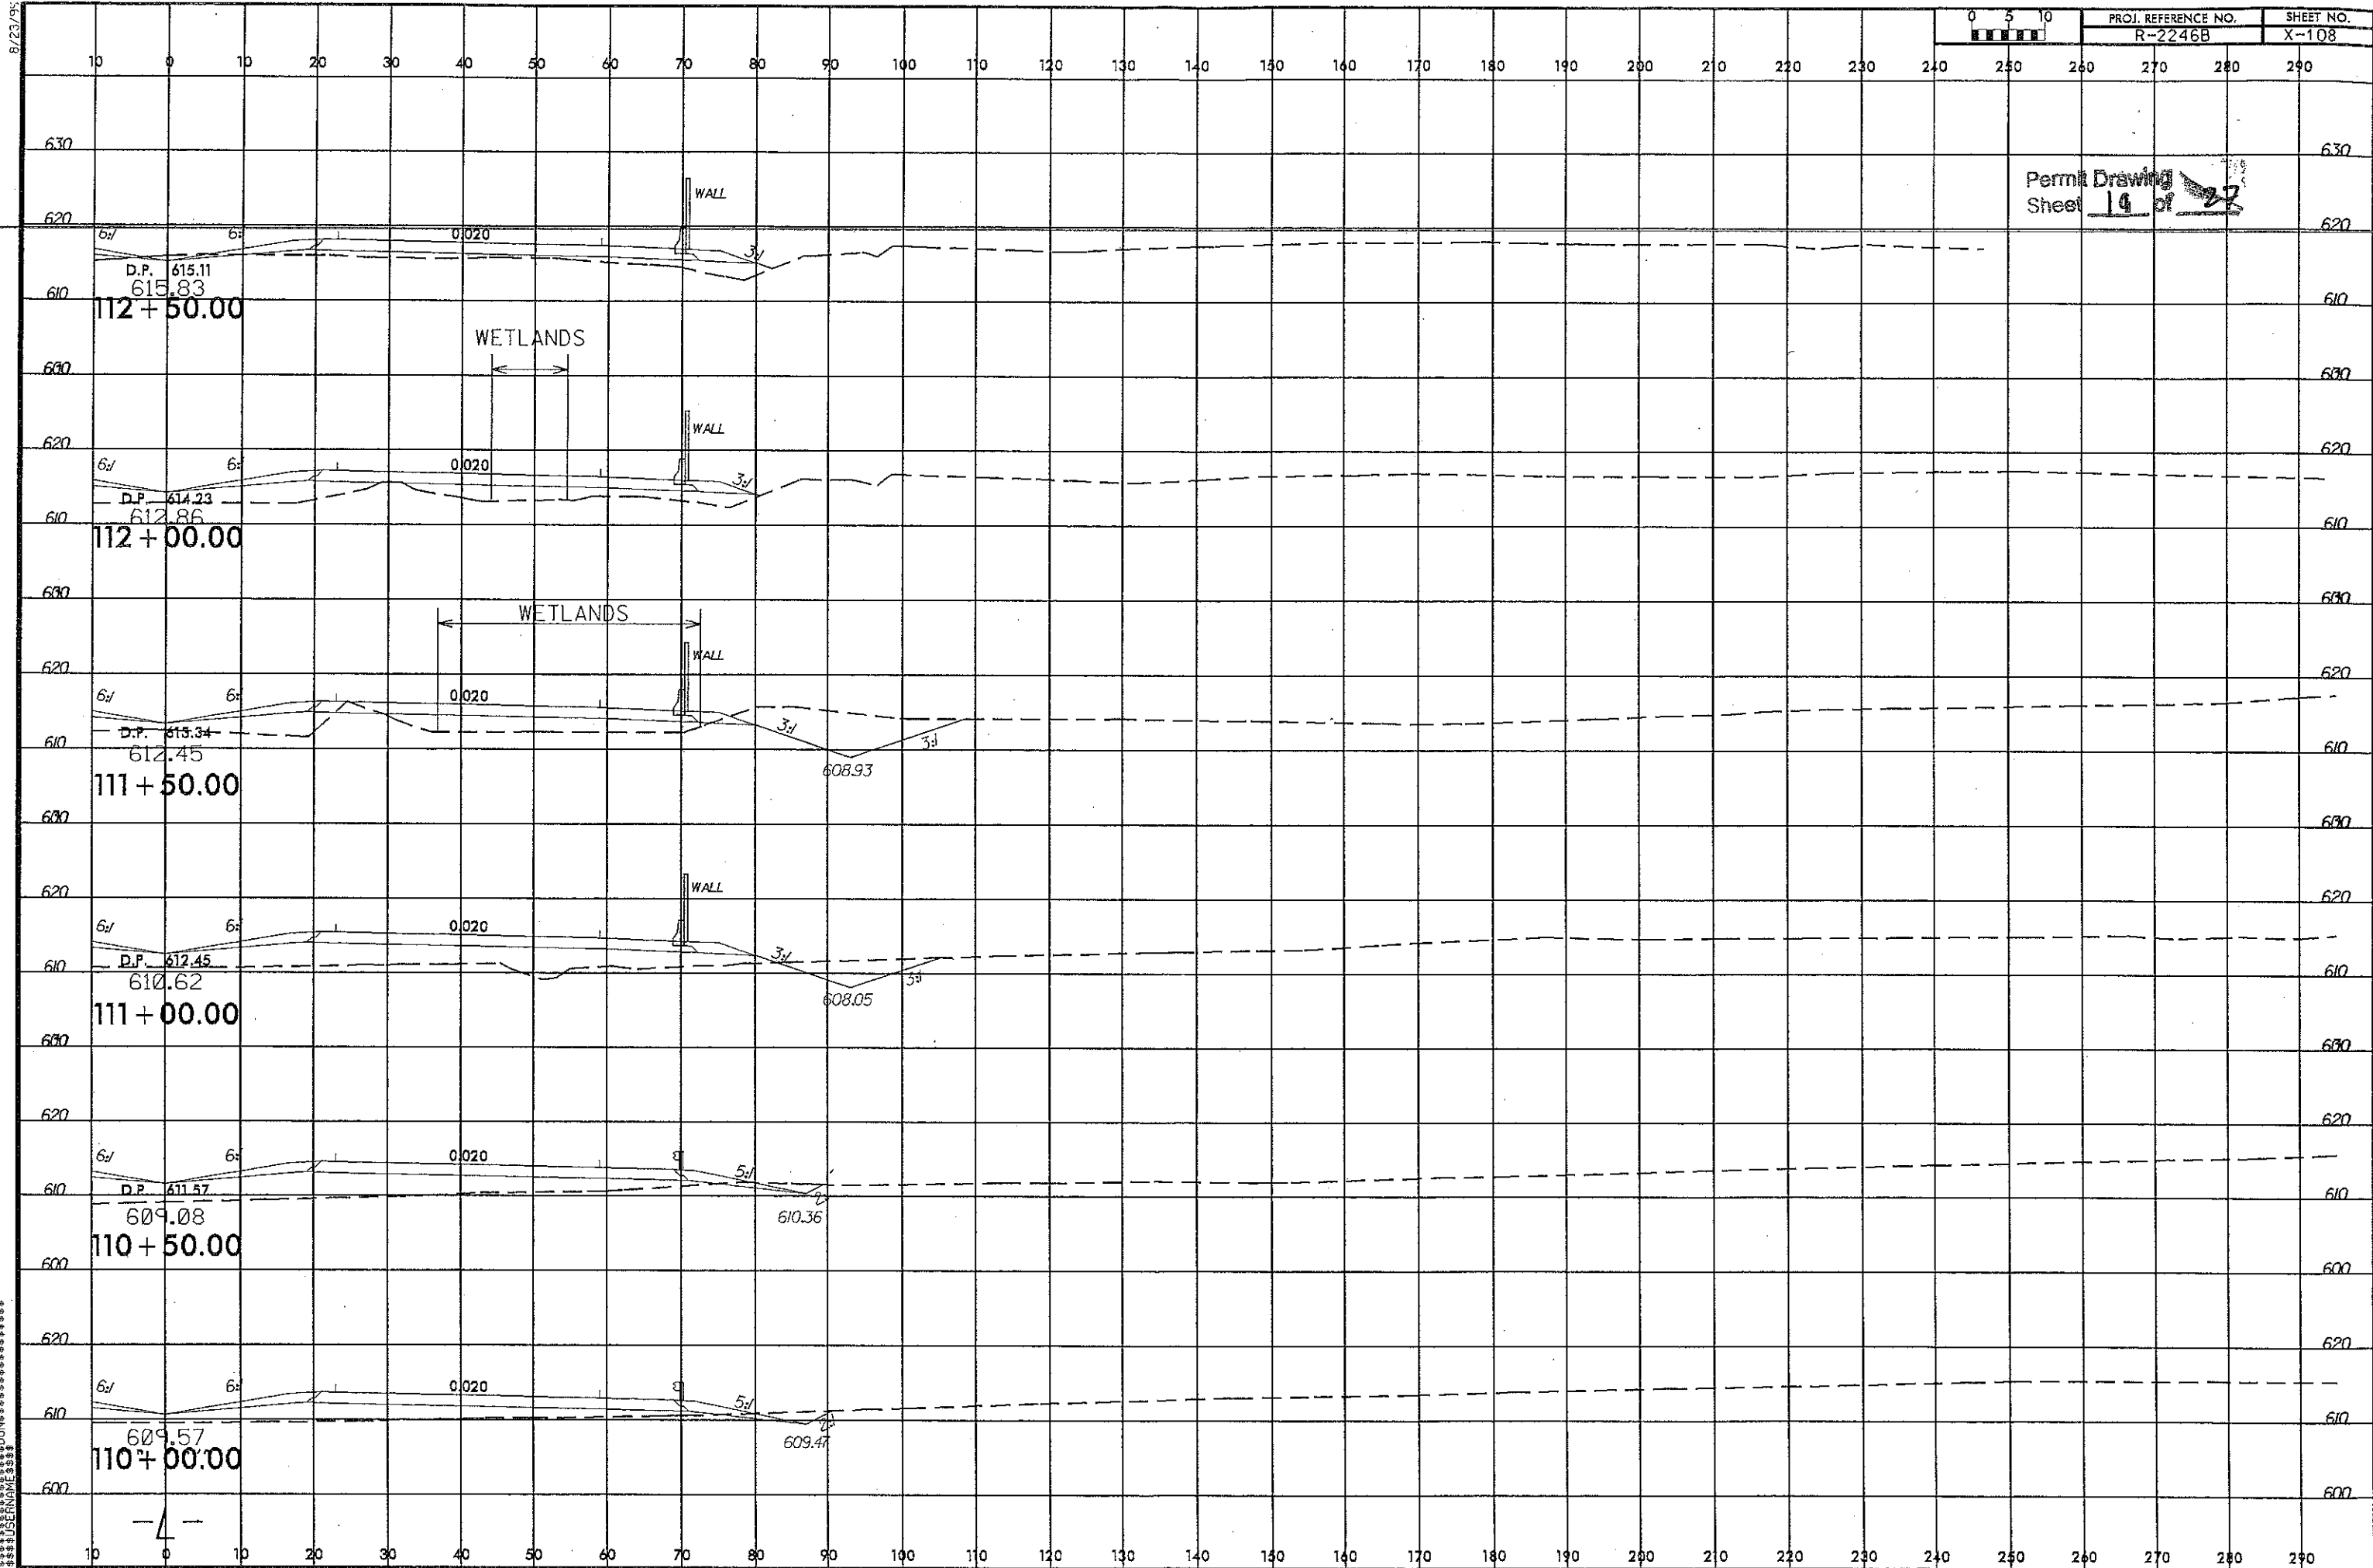


*****SYTIME*****
*****DON*****


PROJECT REFERENCE NO. R-2246B	SHEET NO. 13
R/W SHEET NO.	
ROADWAY DESIGN ENGINEER	HYDRAULICS ENGINEER
PRELIMINARY PLANS DO NOT USE FOR CONSTRUCTION	

FOR PROFILE OF -L- SEE SHEET 25

Permit Drawing
Sheet 20 of 27

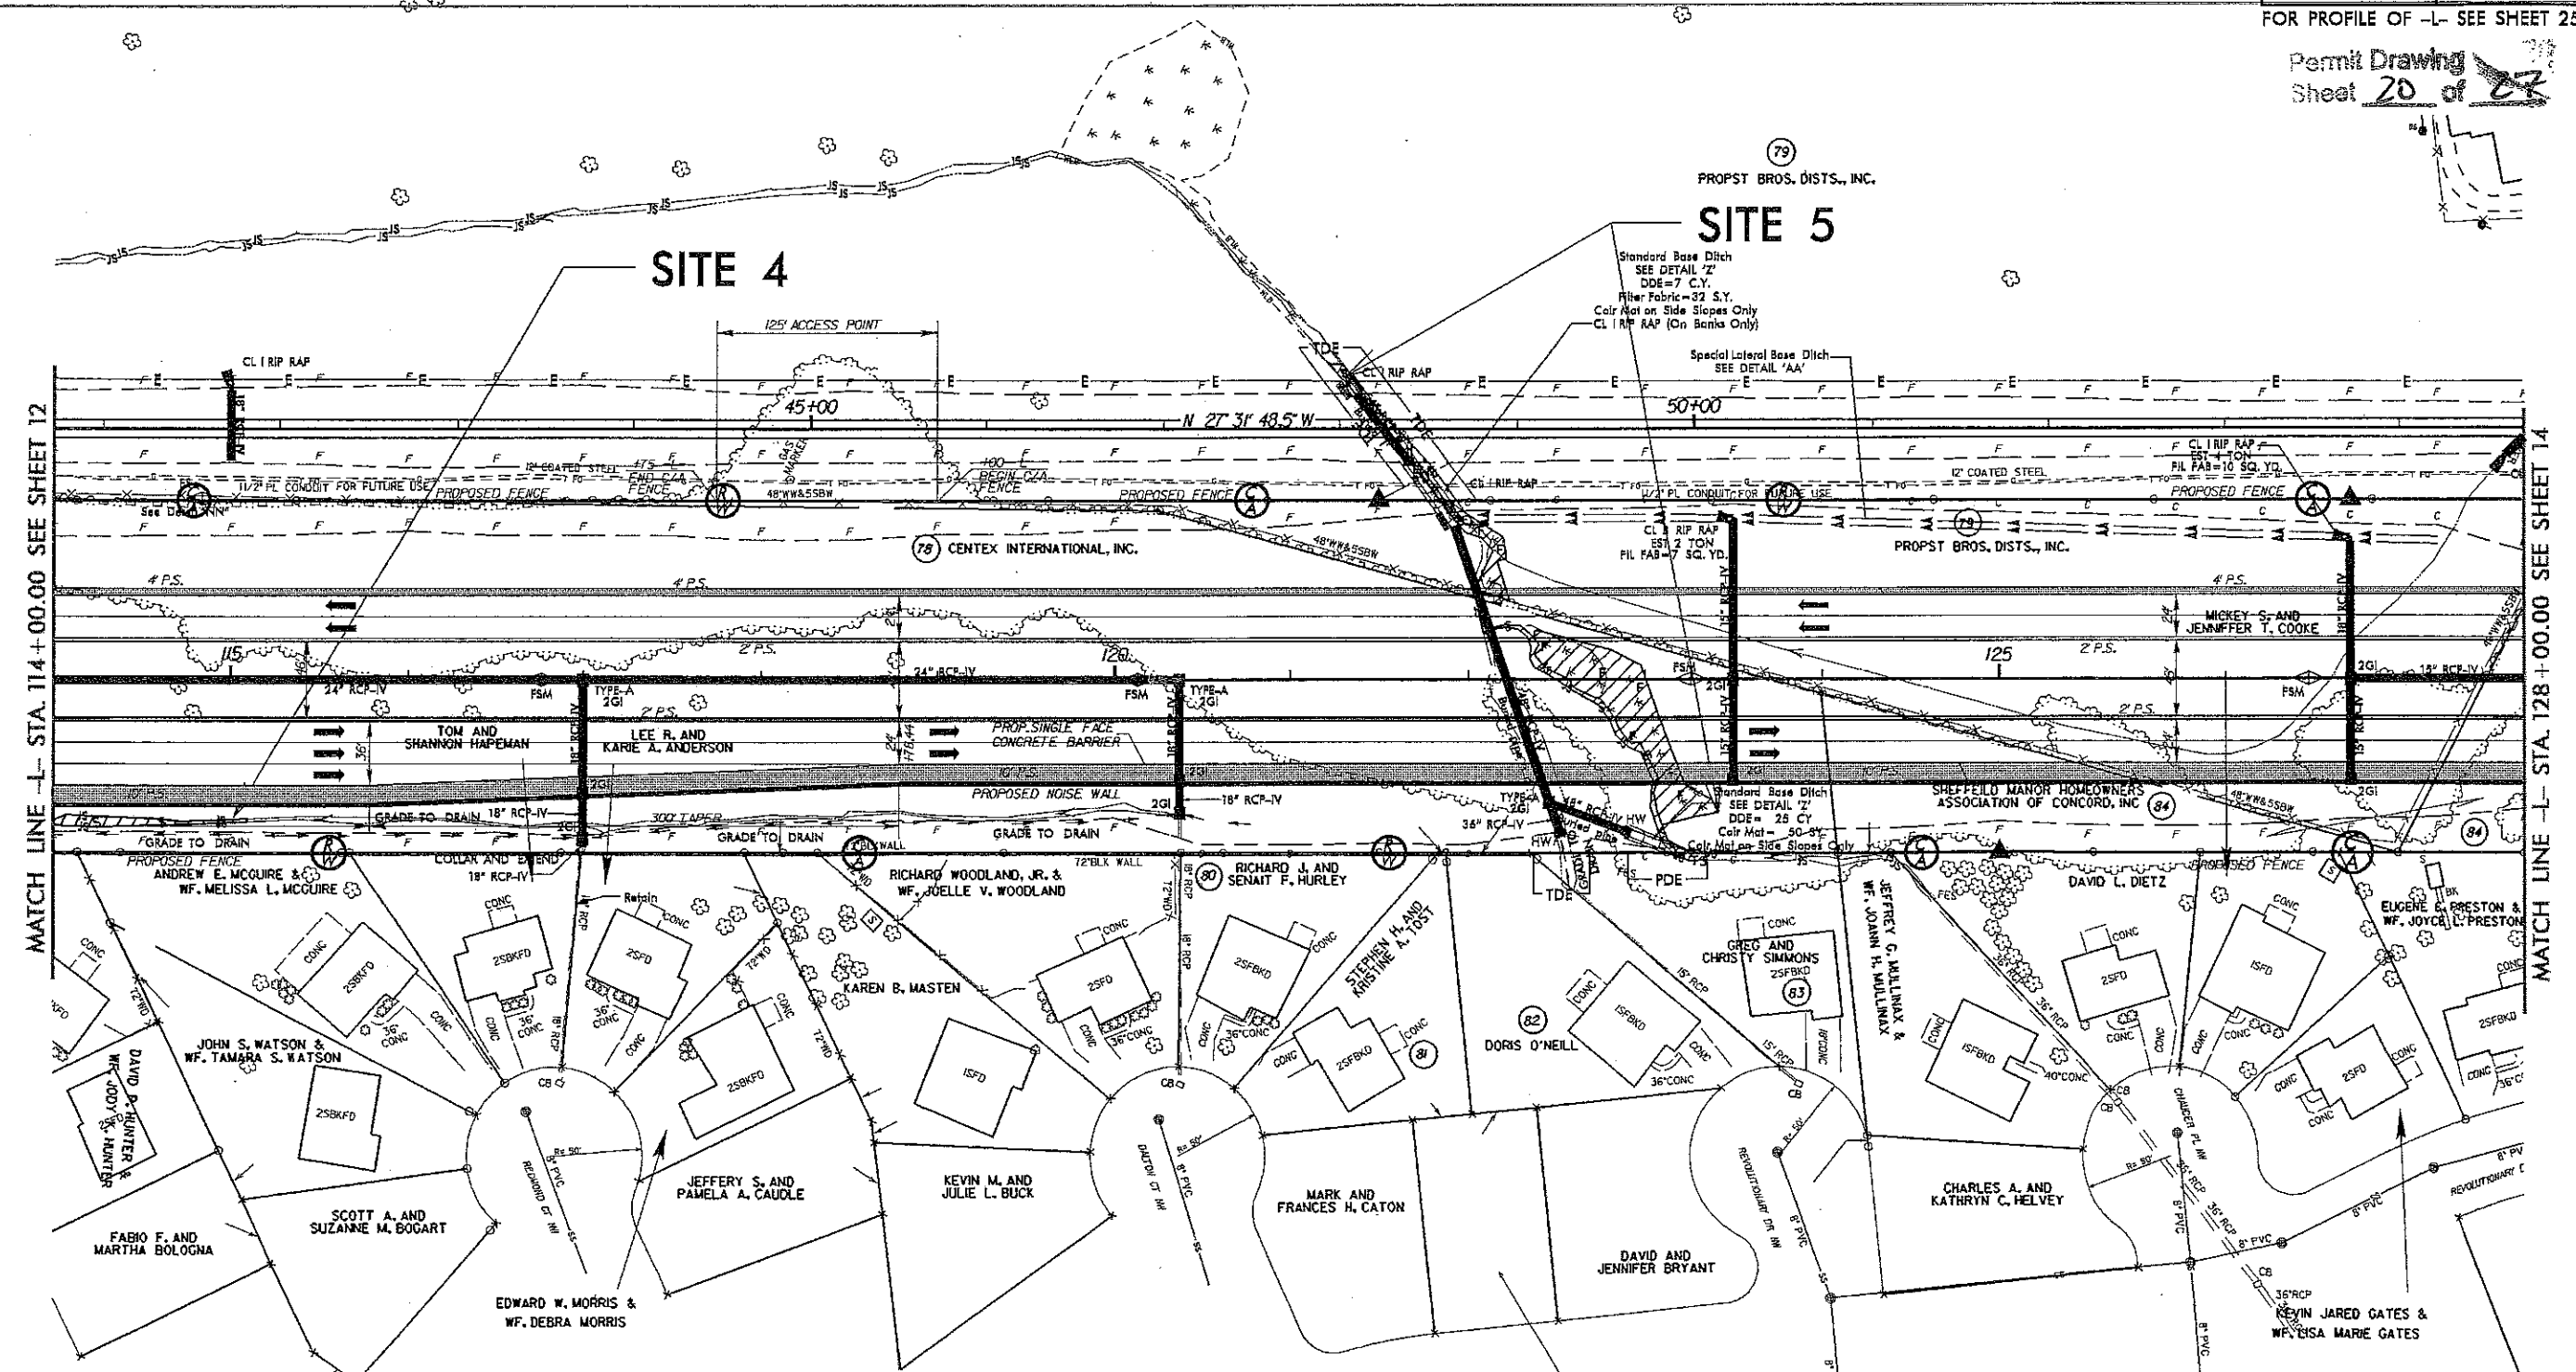

- DENOTES EXCAVATION IN WETLAND
- DENOTES MECHANIZED CLEARING
- DENOTES FILL IN WETLAND
- DENOTES TEMPORARY IMPACTS IN SURFACE WATER
- DENOTES IMPACTS IN SURFACE WATER

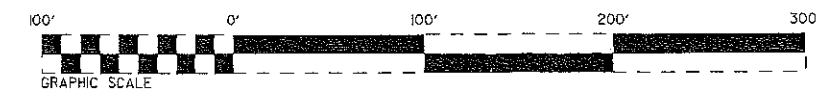

MATCH LINE -L- STA. 114+00.00 SEE SHEET 12


MATCH LINE -L- STA. 128+00.00 SEE SHEET 14

REVISIONS


8/17/99

FOR PROFILE OF -L- SEE SHEET 25

Permit Drawing
Sheet **21** of **27**

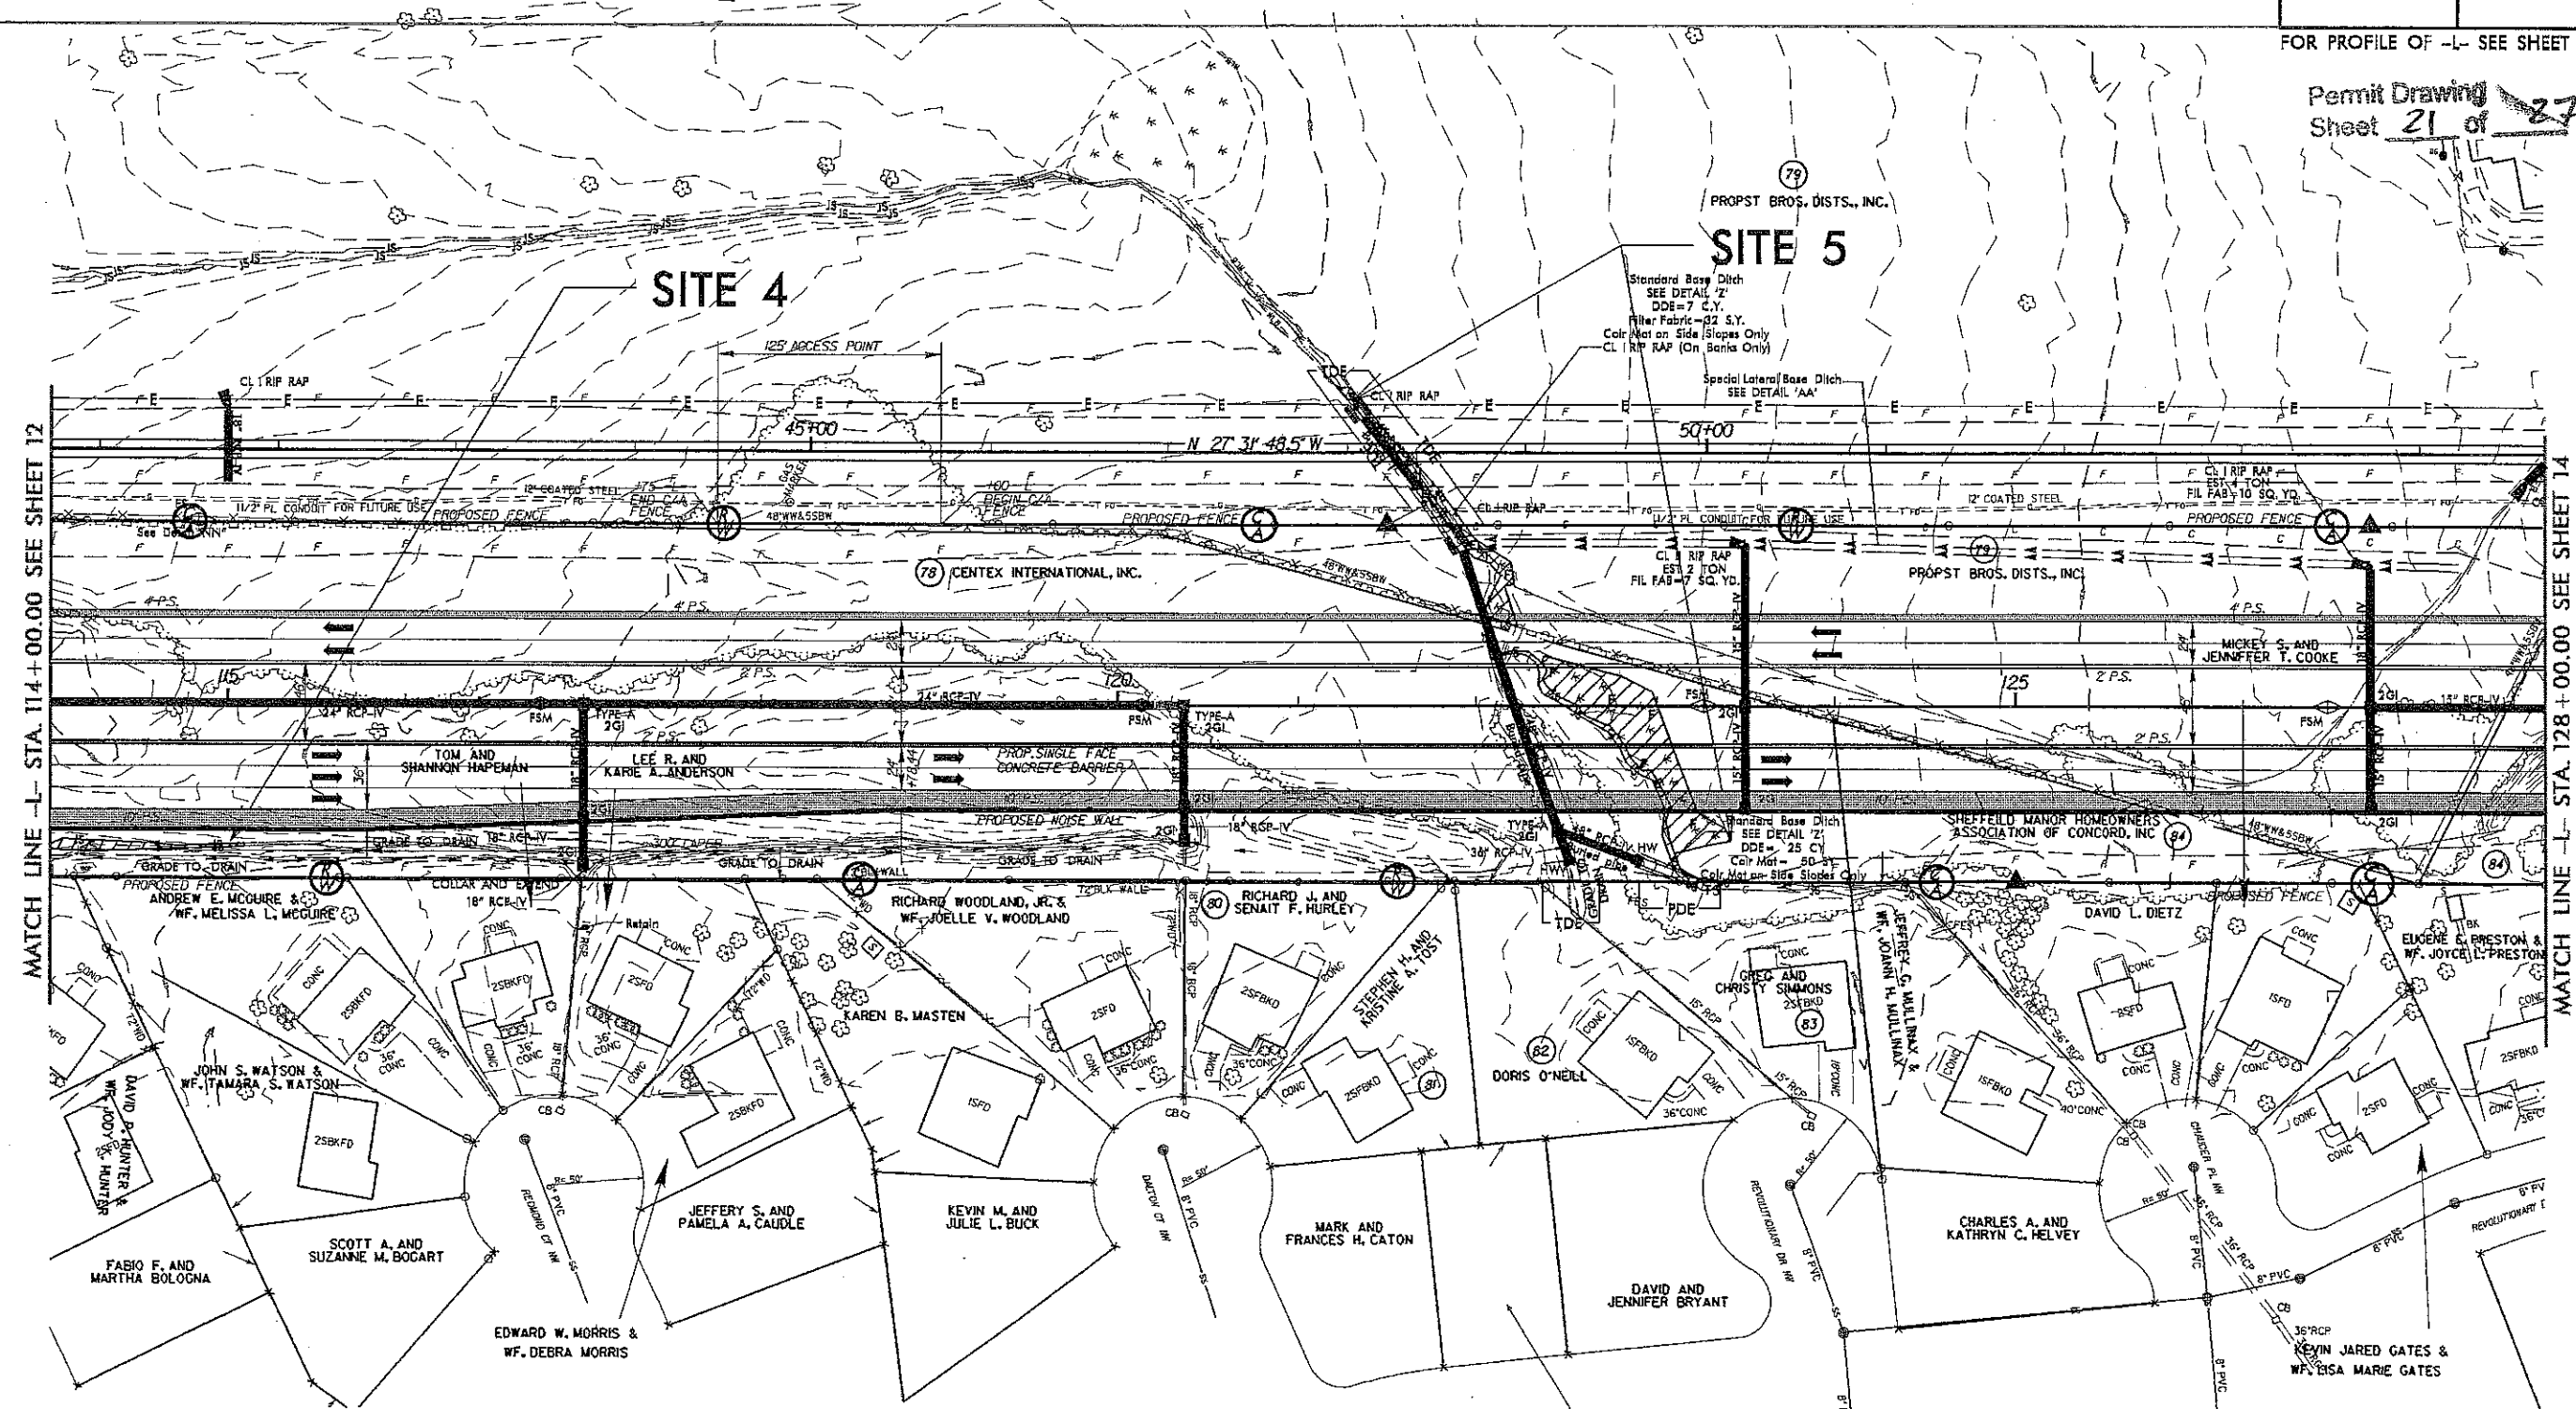

- DENOTES EXCAVATION IN WETLAND
- DENOTES MECHANIZED CLEARING
- DENOTES FILL IN WETLAND
- DENOTES TEMPORARY IMPACTS IN SURFACE WATER
- DENOTES IMPACTS IN SURFACE WATER

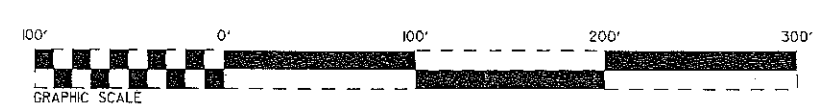

REVISIONS

MATCH LINE -L- STA. 114+00.00 SEE SHEET 12



MATCH LINE -L- STA. 128+00.00 SEE SHEET 14

8/17/99

PROJECT REFERENCE NO. R-2246B	SHEET NO. 13
RAW SHEET NO.	
ROADWAY DESIGN ENGINEER	HYDRAULICS ENGINEER
Permit Drawing Sheet <u>22</u> of <u>27</u>	

SITE 5 Standard Base Ditch
SEE DETAIL 'Z'
DDE=7 C.Y.
Filter Fabric=32 S.Y.
Coir Mat on Side Slopes Only
CL 1 RIP RAP (On Banks Only)

(79) PROPST BROS. DIST., INC.
DB 698 PG 36

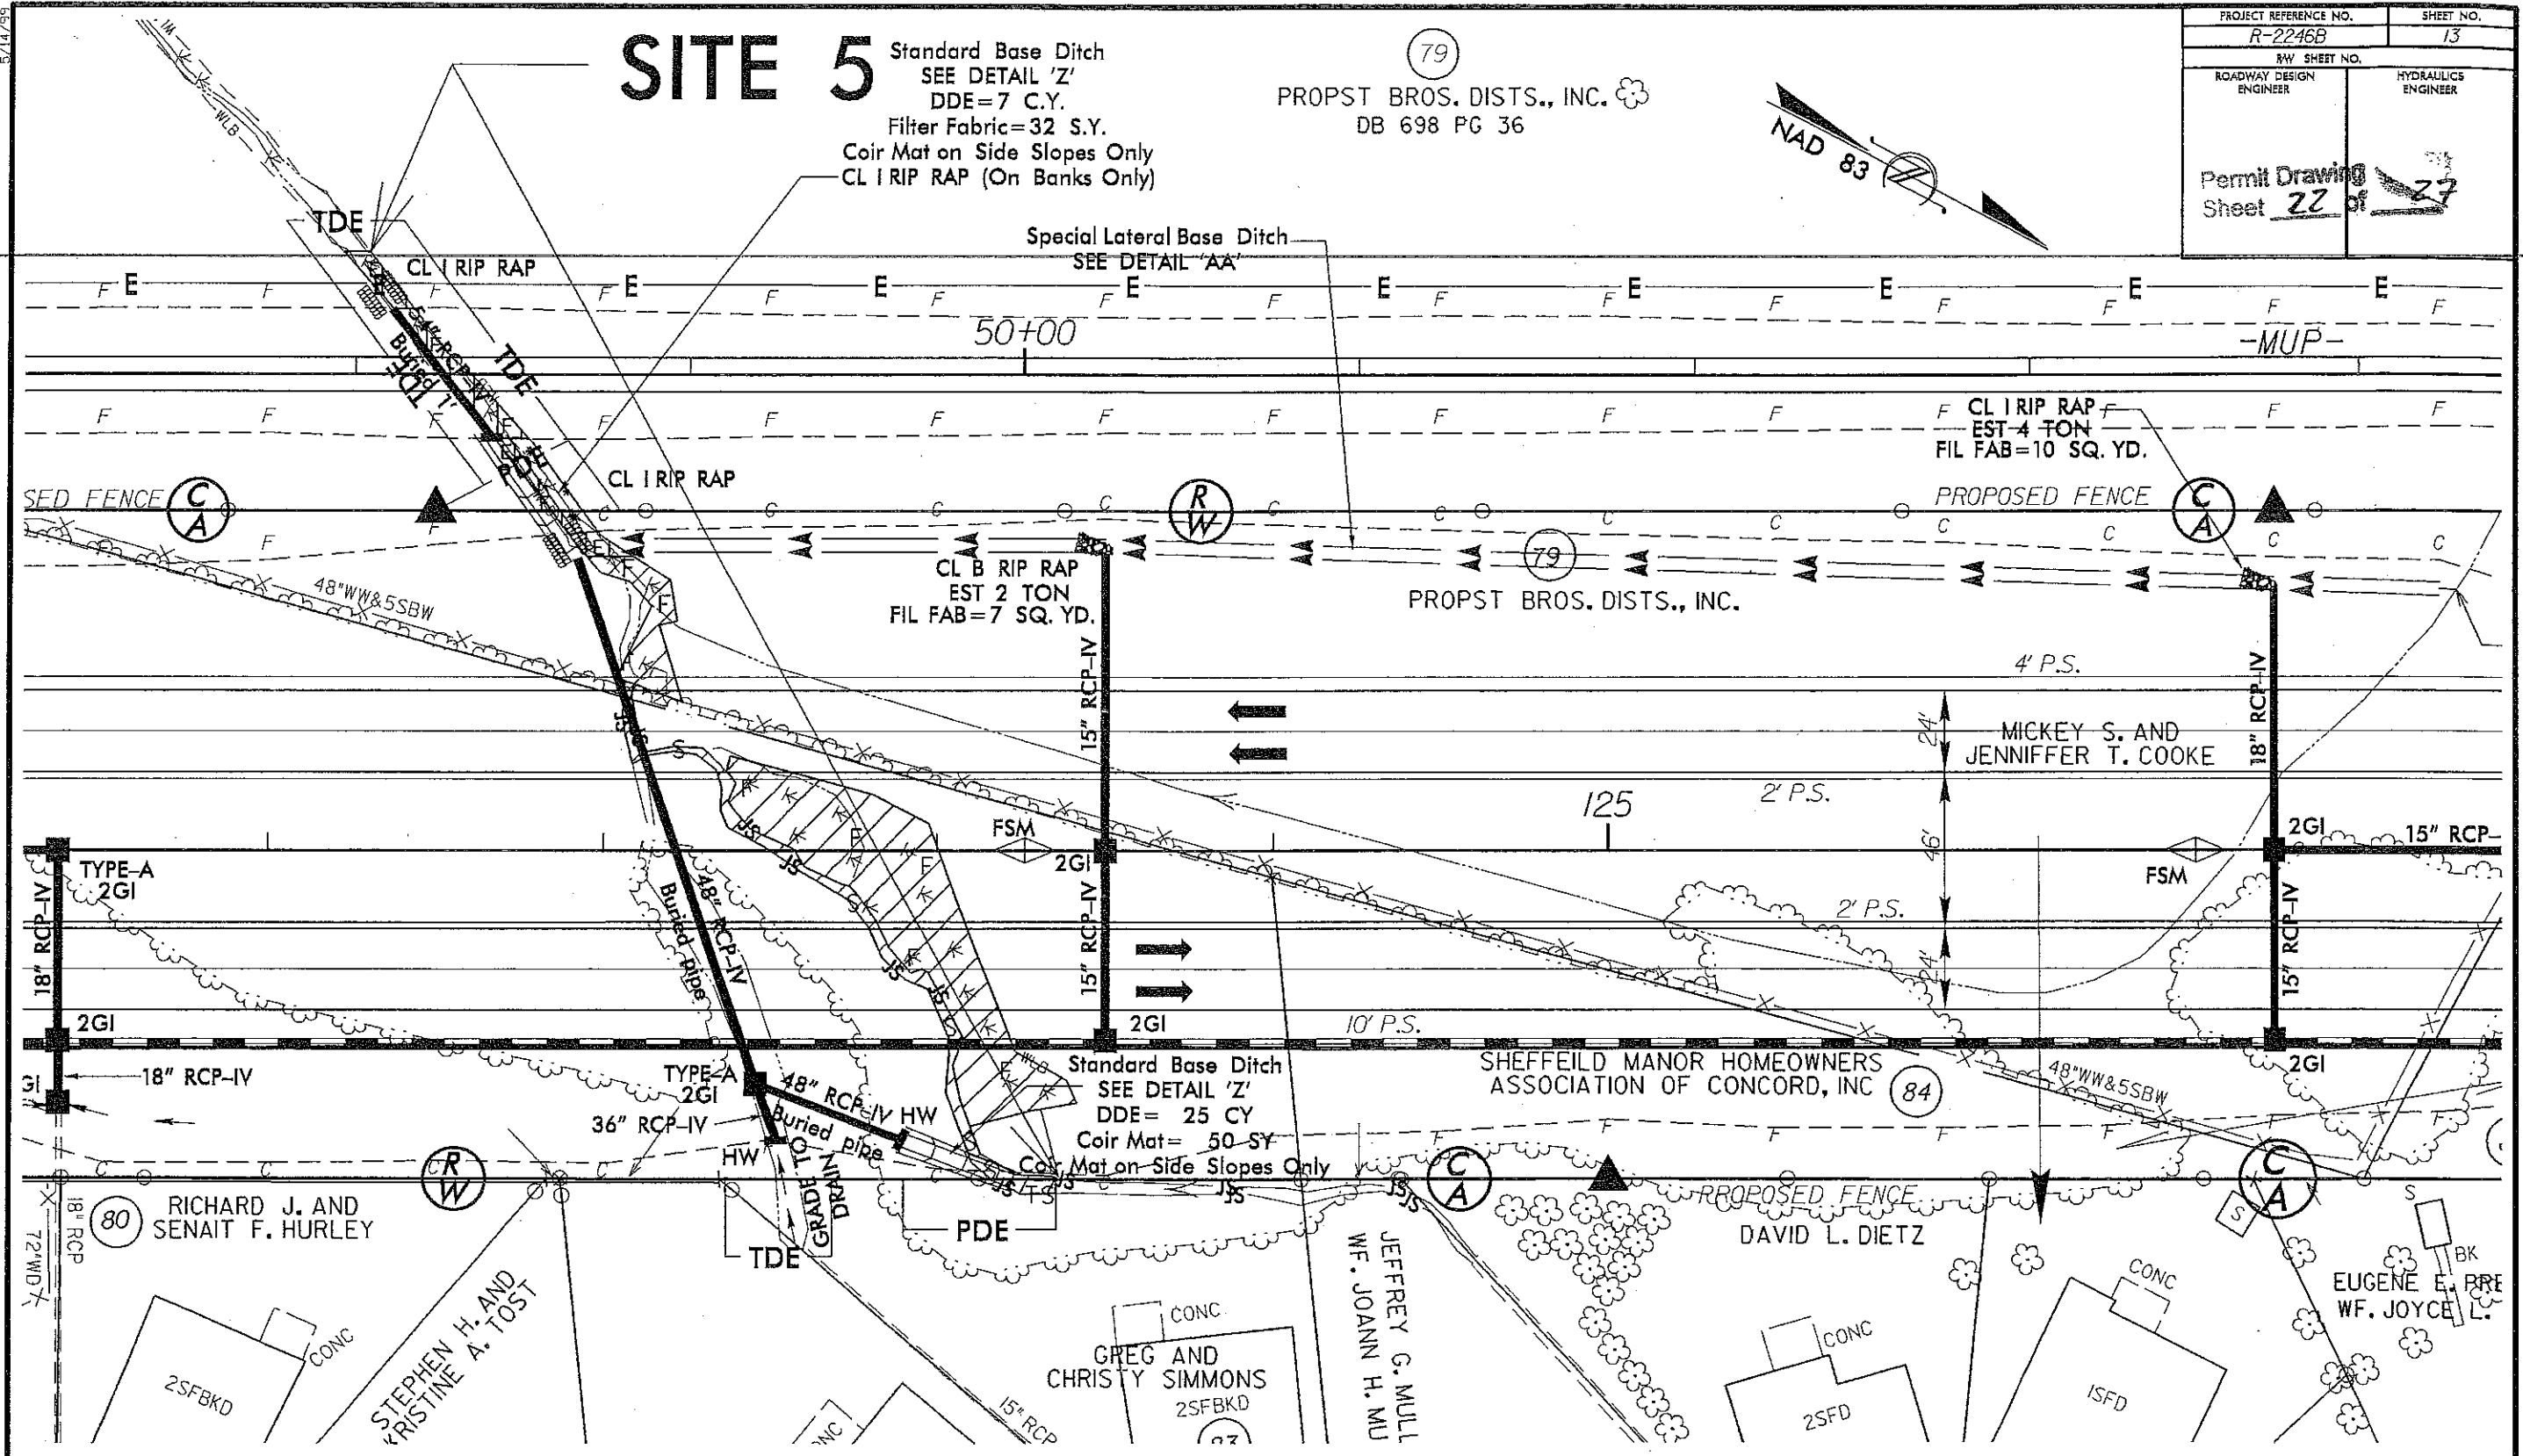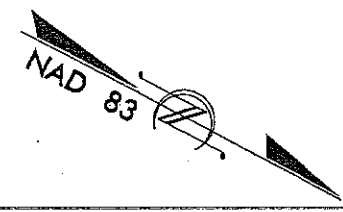

DENOTES EXCAVATION IN WETLAND

DENOTES FILL IN WETLAND


DENOTES IMPACTS IN SURFACE WATER

DENOTES MECHANIZED CLEARING


DENOTES TEMPORARY IMPACTS IN SURFACE WATER

50' 0' 50' 100' 150'

GRAPHIC SCALE

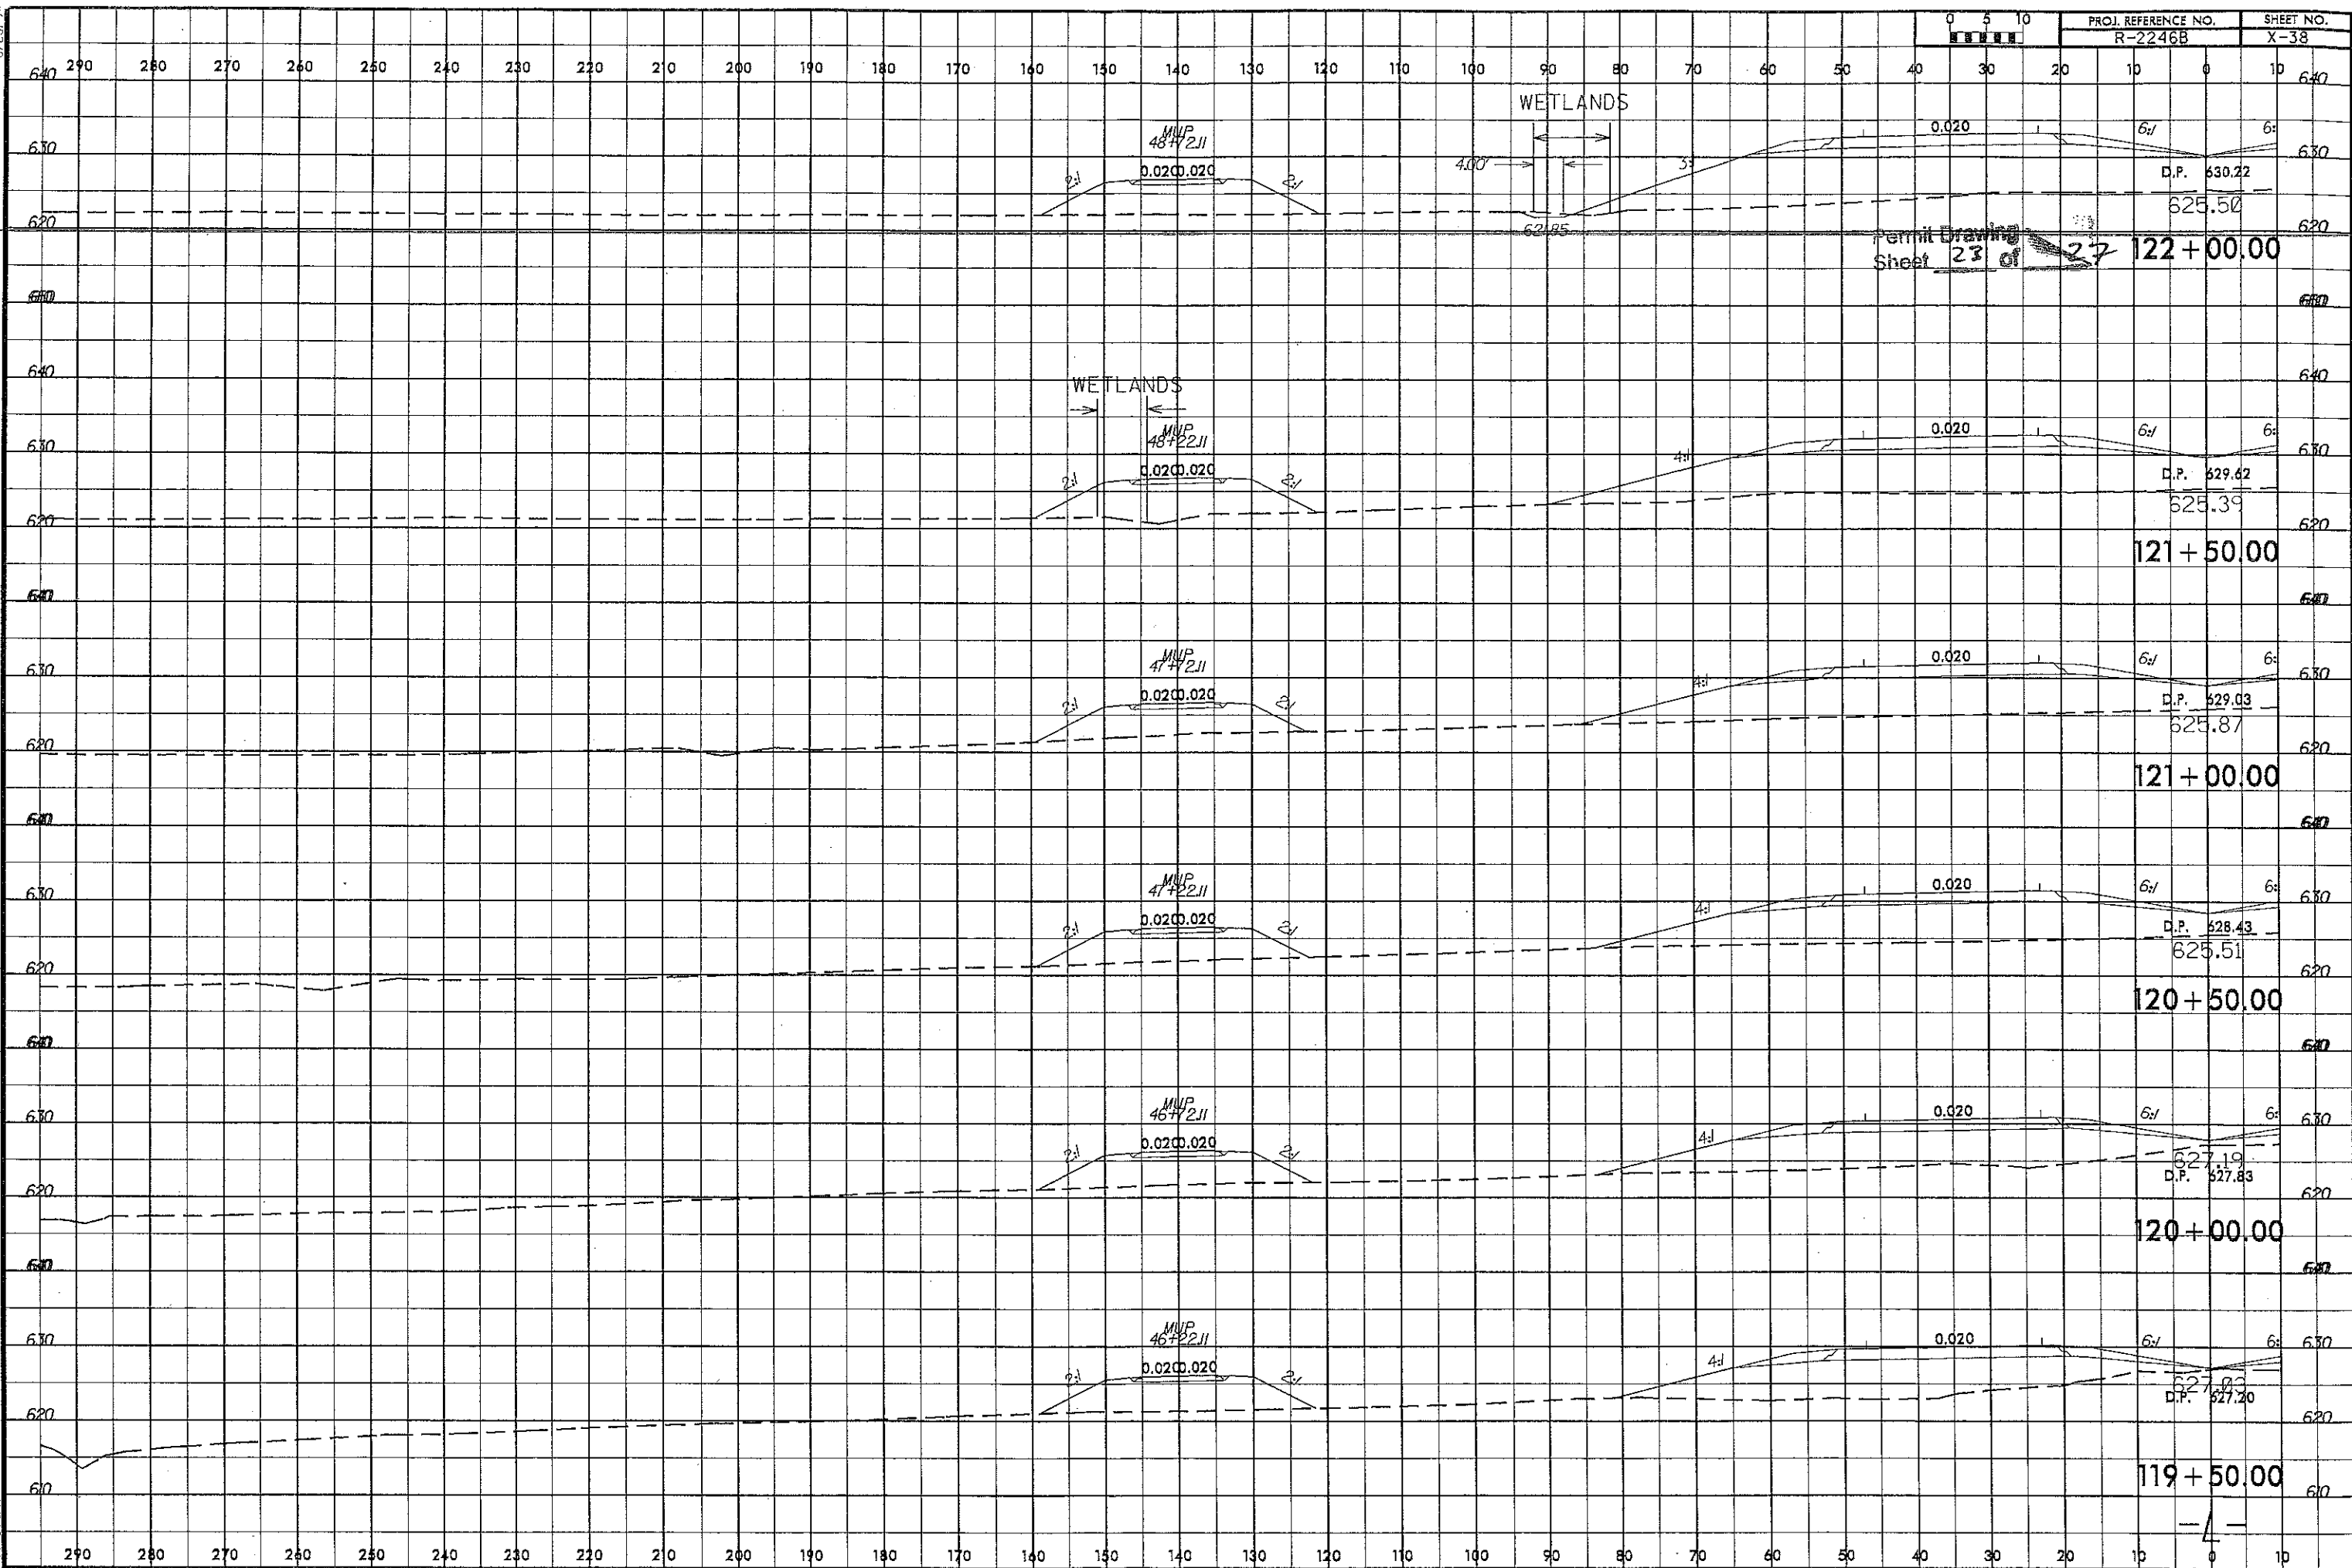


8/23/91

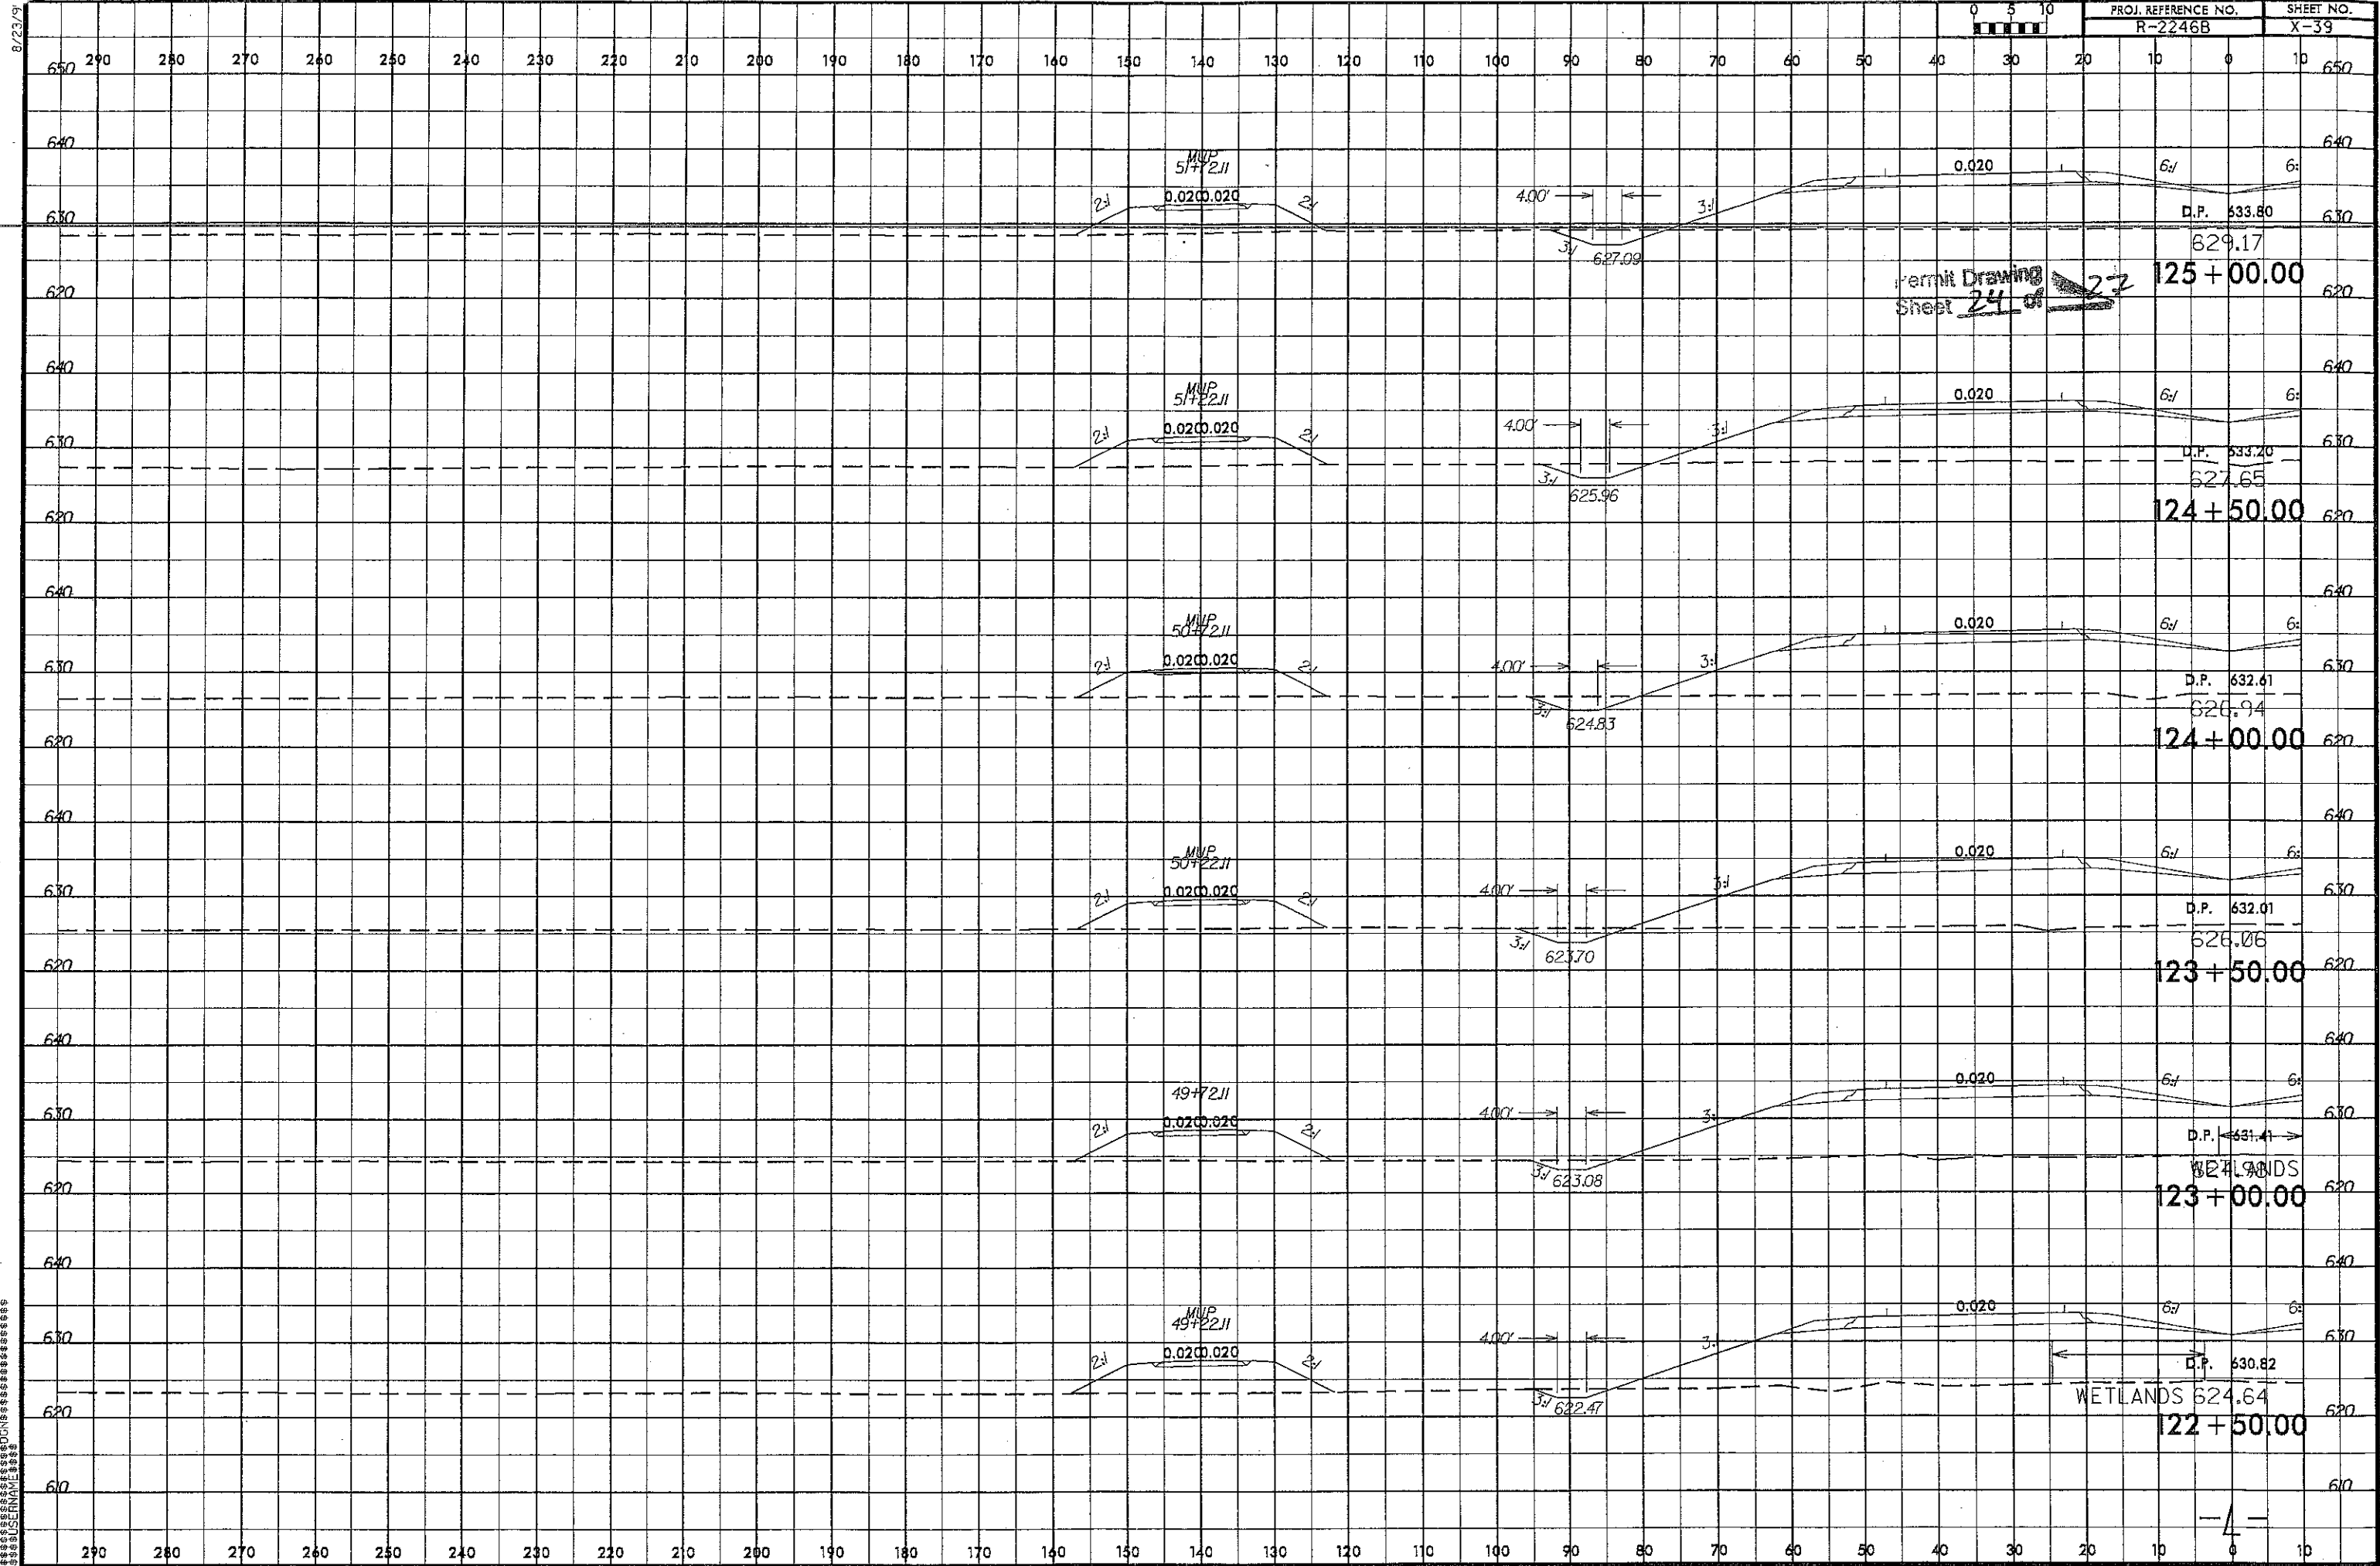

*****SYTIME*****
*****JUN 91*****
*****DOWNS*****
*****SERIAL*****

8/23/97

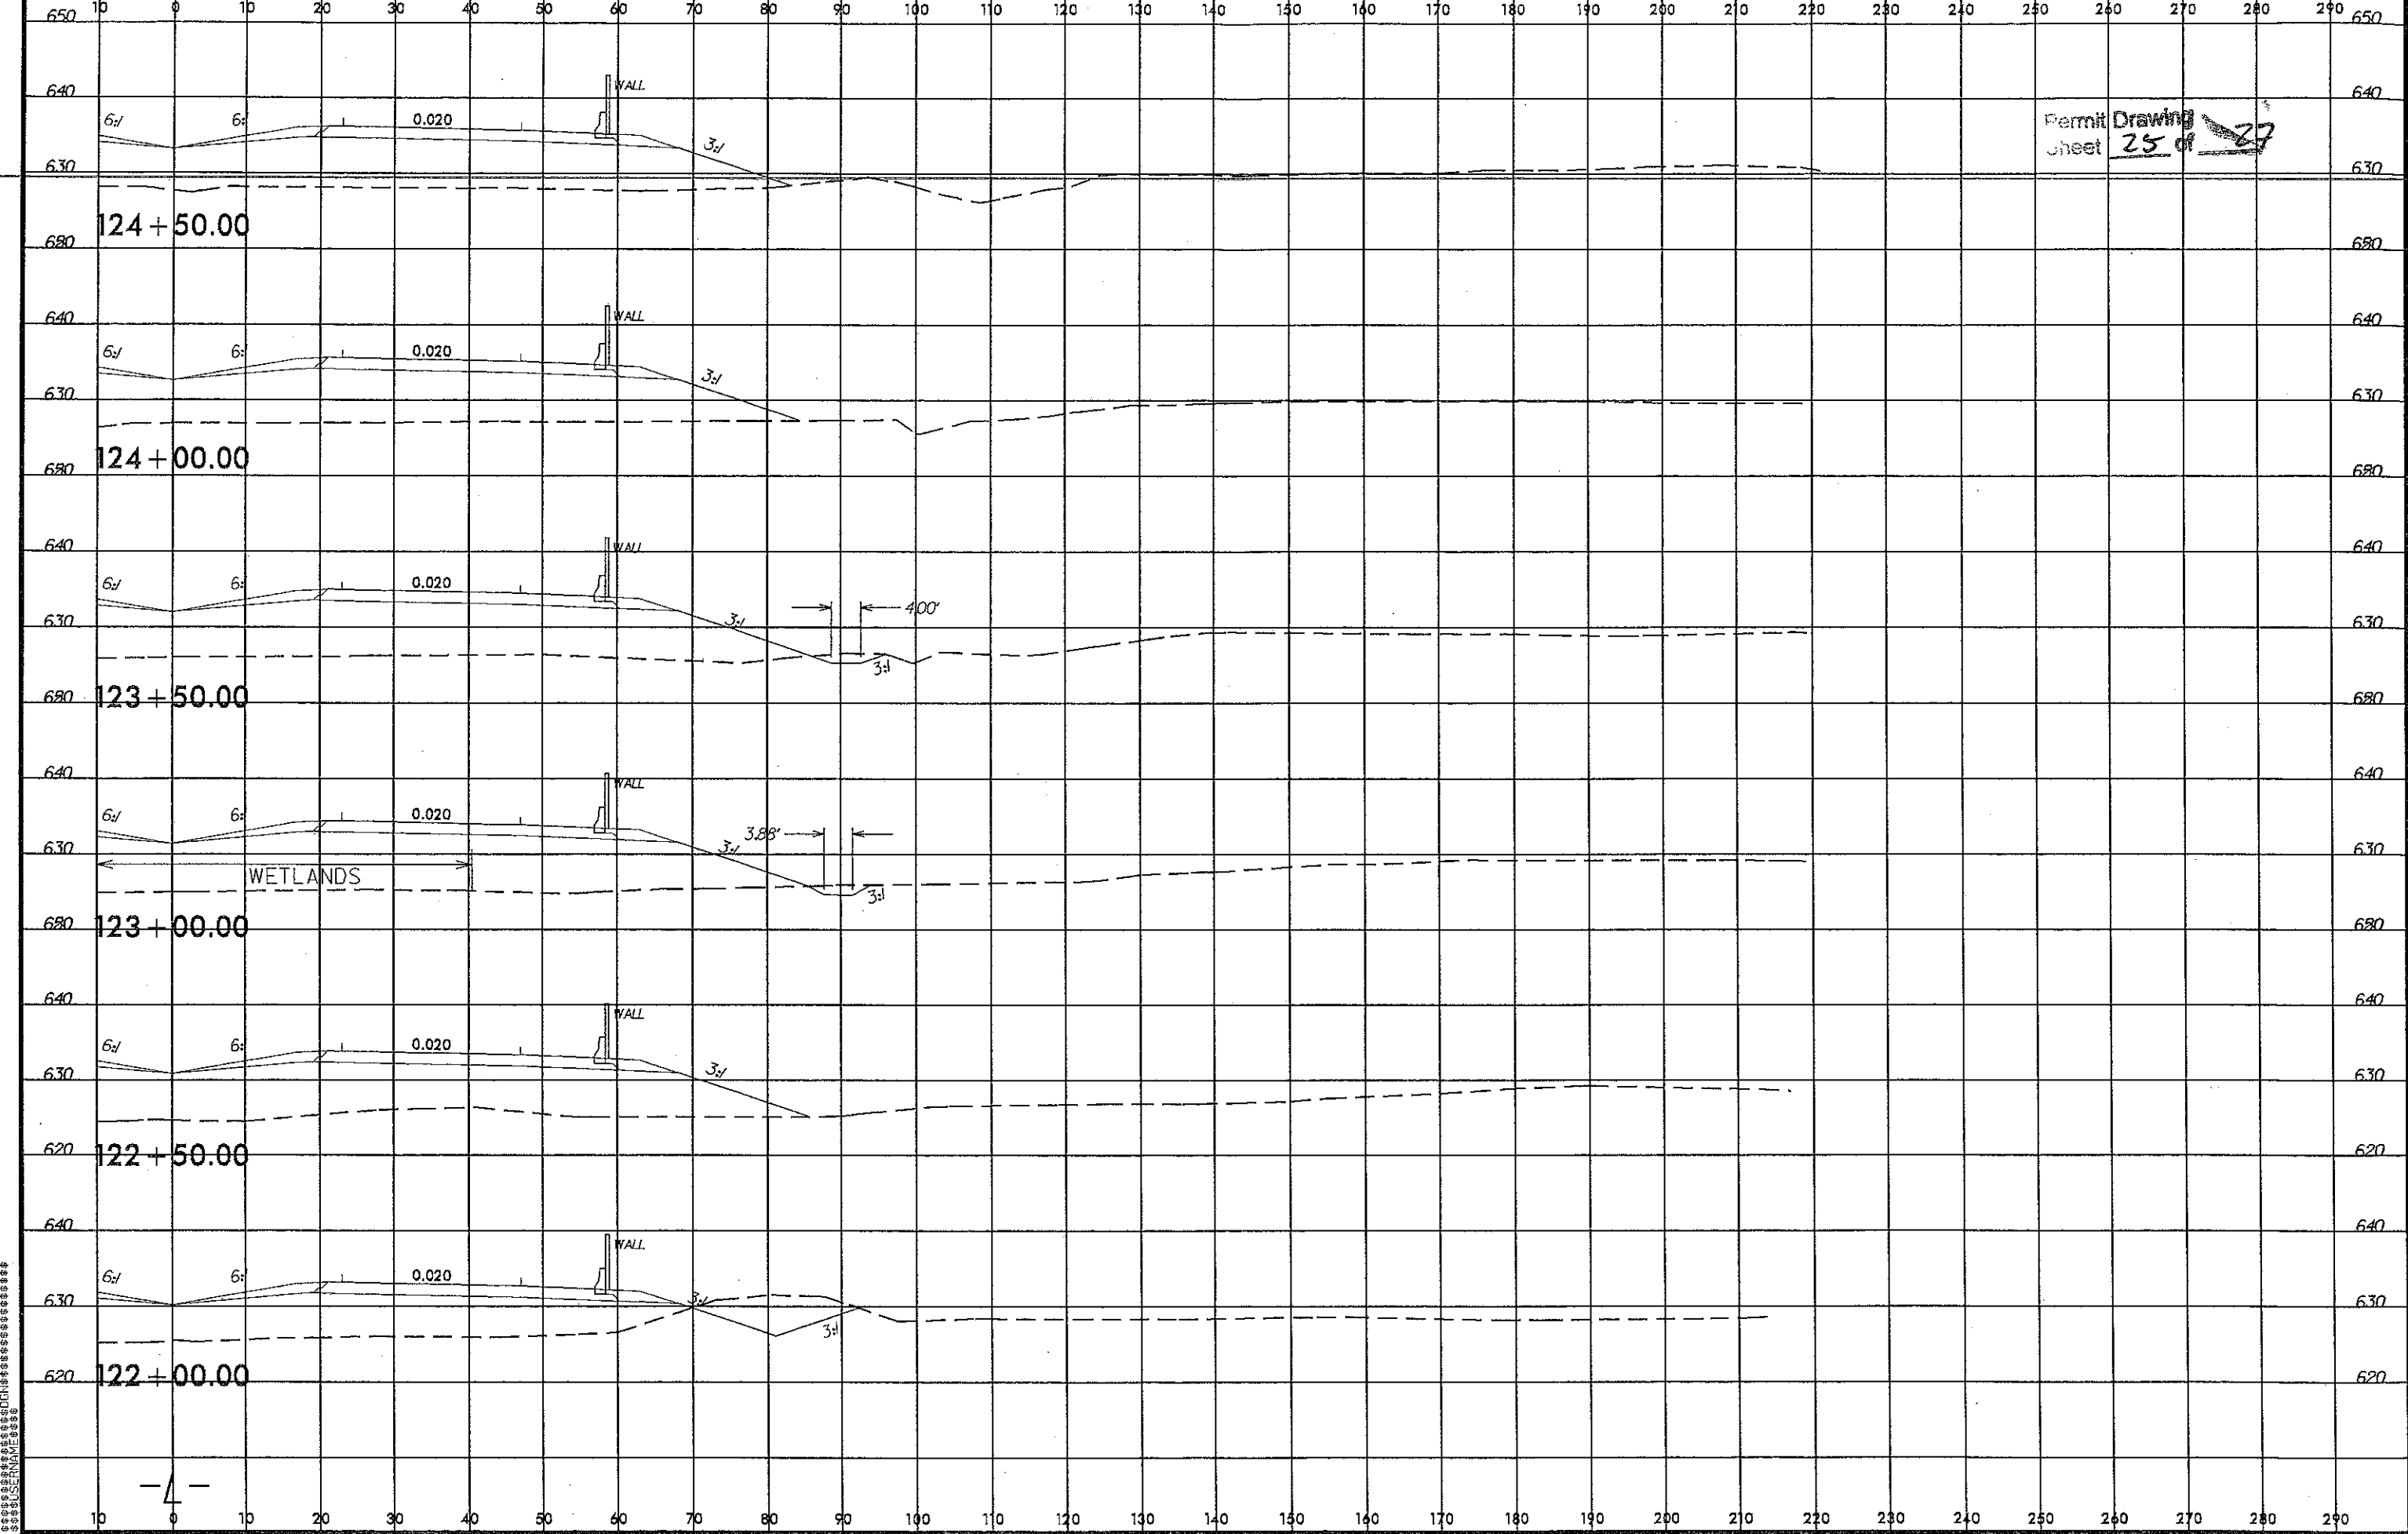

Permit Drawing
Sheet 25 of 27

PROPERTY OWNERS
NAMES AND ADDRESSES

SITE	PARCEL NO.	NAMES	ADDRESSES
1 & 2	15	NC DOT	
1	16	TOWER PLACE, LLC	1610 WAYBRIDGE LANE CHARLOTTE NC 28220
1 & 2	17	CASCADS, LLC	WAYBRIDGE LANE CHARLOTTE NC 28220
2	25	CONCORD POINTE LIMITED PARTNERSHIP	7800 EAST KAMPER ROAD CINCINNATI OH 45249
3	74	PHILLIP MORRIS USA, INC	PO BOX 26603 RICHMOND VA 23261
3 & 4	75	CLARENCE LITTLE	2555 CONCORD FARMS RD CONCORD NC 28027
4	76A	CABARRUS COUNTY	P.O.BOX 707 CONCORD NC 28026
4 & 5	78	CENTEX INTERNATIONAL	PO BOX 11231 CHARLOTTE NC 28220
4 & 5	79	PROPST BROS.DISTS.INC.	829 DAVIDSON DR CONCORD NC 28027
5	83	GREG & CHRISTY SIMMONS	1563 REVOLUTIONARY DR CONCORD NC 28027
NCDOT DIVISION OF HIGHWAYS CABARRUS COUNTY PROJECT:34408.1.1 (R-2246B) CONCORD-KANNAPOLIS GEORGE LILES PARKWAY FROM SR 1304 TO SR 1431			SHEET OF 06 / 29 / 12

WETLAND PERMIT IMPACT SUMMARY												
Site No.	Station (From/To)	Structure Size / Type	WETLAND IMPACTS					SURFACE WATER IMPACTS				
			Permanent Fill In Wetlands (ac)	Temp. Fill In Wetlands (ac)	Excavation in Wetlands (ac)	Mechanized Clearing in Wetlands (ac)	Hand Clearing in Wetlands (ac)	Permanent SW impacts (ac)	Temp. SW impacts (ac)	Existing Channel Impacts Permanent (ft)	Existing Channel Impacts Temp. (ft)	Natural Stream Design (ft)
1	29+40 -L-	Fill	0.04									
1	29+77 -L-	2@13x10 RCBC						0.03		156		
1	29+80 -L-	Stream Fill/						0.03	<.01	179	30	
		Channel Excavation										
2	35+30 -L-	Bank Stabilization						0.01		38		
2	28+20 -EL-	Remove Roadway							<.01		20	*54
3	98+39 -L-	2@13x9 RCBC						0.09		266		
3	98+39 -L-	Channel Excavation						0.03	0.01	113	24	
4	109+05 to 112+00-L-	Fill/36" RCP	0.12			<.01		0.03		384		
4	110+25 to 112+85-L-	MUP Boardwalk					0.02					
4	109+17-L-	Channel Excavation						<.01	<.01	32	5	
5	122+00 to 123+00-L-	Fill/48" RCP	0.08		<.01	<.01		0.01	<.01	209	13	
5	121+52-L-	MUP Fill/54" RCP	0.01		<.01	<.01						
TOTALS:			0.25		0.01	0.01	0.02	0.23	0.03	1377	92	*54

* Removal of existing pipe and roadway.

Site 4: 26 sets of 8"x8" MUP Boardwalk Piles = 12 SF of sw impacts (Pond)

Site 4: 12 sets of 8"x8" MUP Boardwalk Piles = 6 SF of wetland impacts

NC DEPARTMENT OF TRANSPORTATION
DIVISION OF HIGHWAYS

CABARRUS COUNTY
WBS - 34408.1.1 (R-2246B)