






NORTH CAROLINA  
DEPARTMENT OF TRANSPORTATION  
DIVISION OF HIGHWAYS  
PROJECT DEVELOPMENT  
AND  
ENVIRONMENTAL ANALYSIS  
UNIT

US 17  
FROM NORTH OF NC 171  
TO MULTILANES SOUTH OF  
WILLIAMSTON  
BEAUFORT AND  
MARTIN COUNTIES  
TIP PROJECT R-2511


LEGEND

- EXISTING RIGHT OF WAY
- PROPOSED PAVEMENT
- PROPOSED STRUCTURE
- PROPOSED SLOPESTAKES
- PROPOSED RIGHT OF WAY
- PROPOSED EASEMENT
- HISTORIC PROPERTY (NATIONAL REGISTER LISTED OR ELIGIBLE)
- DELINEATED WETLANDS
- DELINEATED STREAMS OR OPEN WATER
- 100-YEAR FLOODPLAIN
- FLOODWAY

PRELIMINARY DESIGN  
SUBJECT TO CHANGE

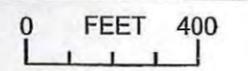

SHEET 1 OF 12  
**FIGURE 2**

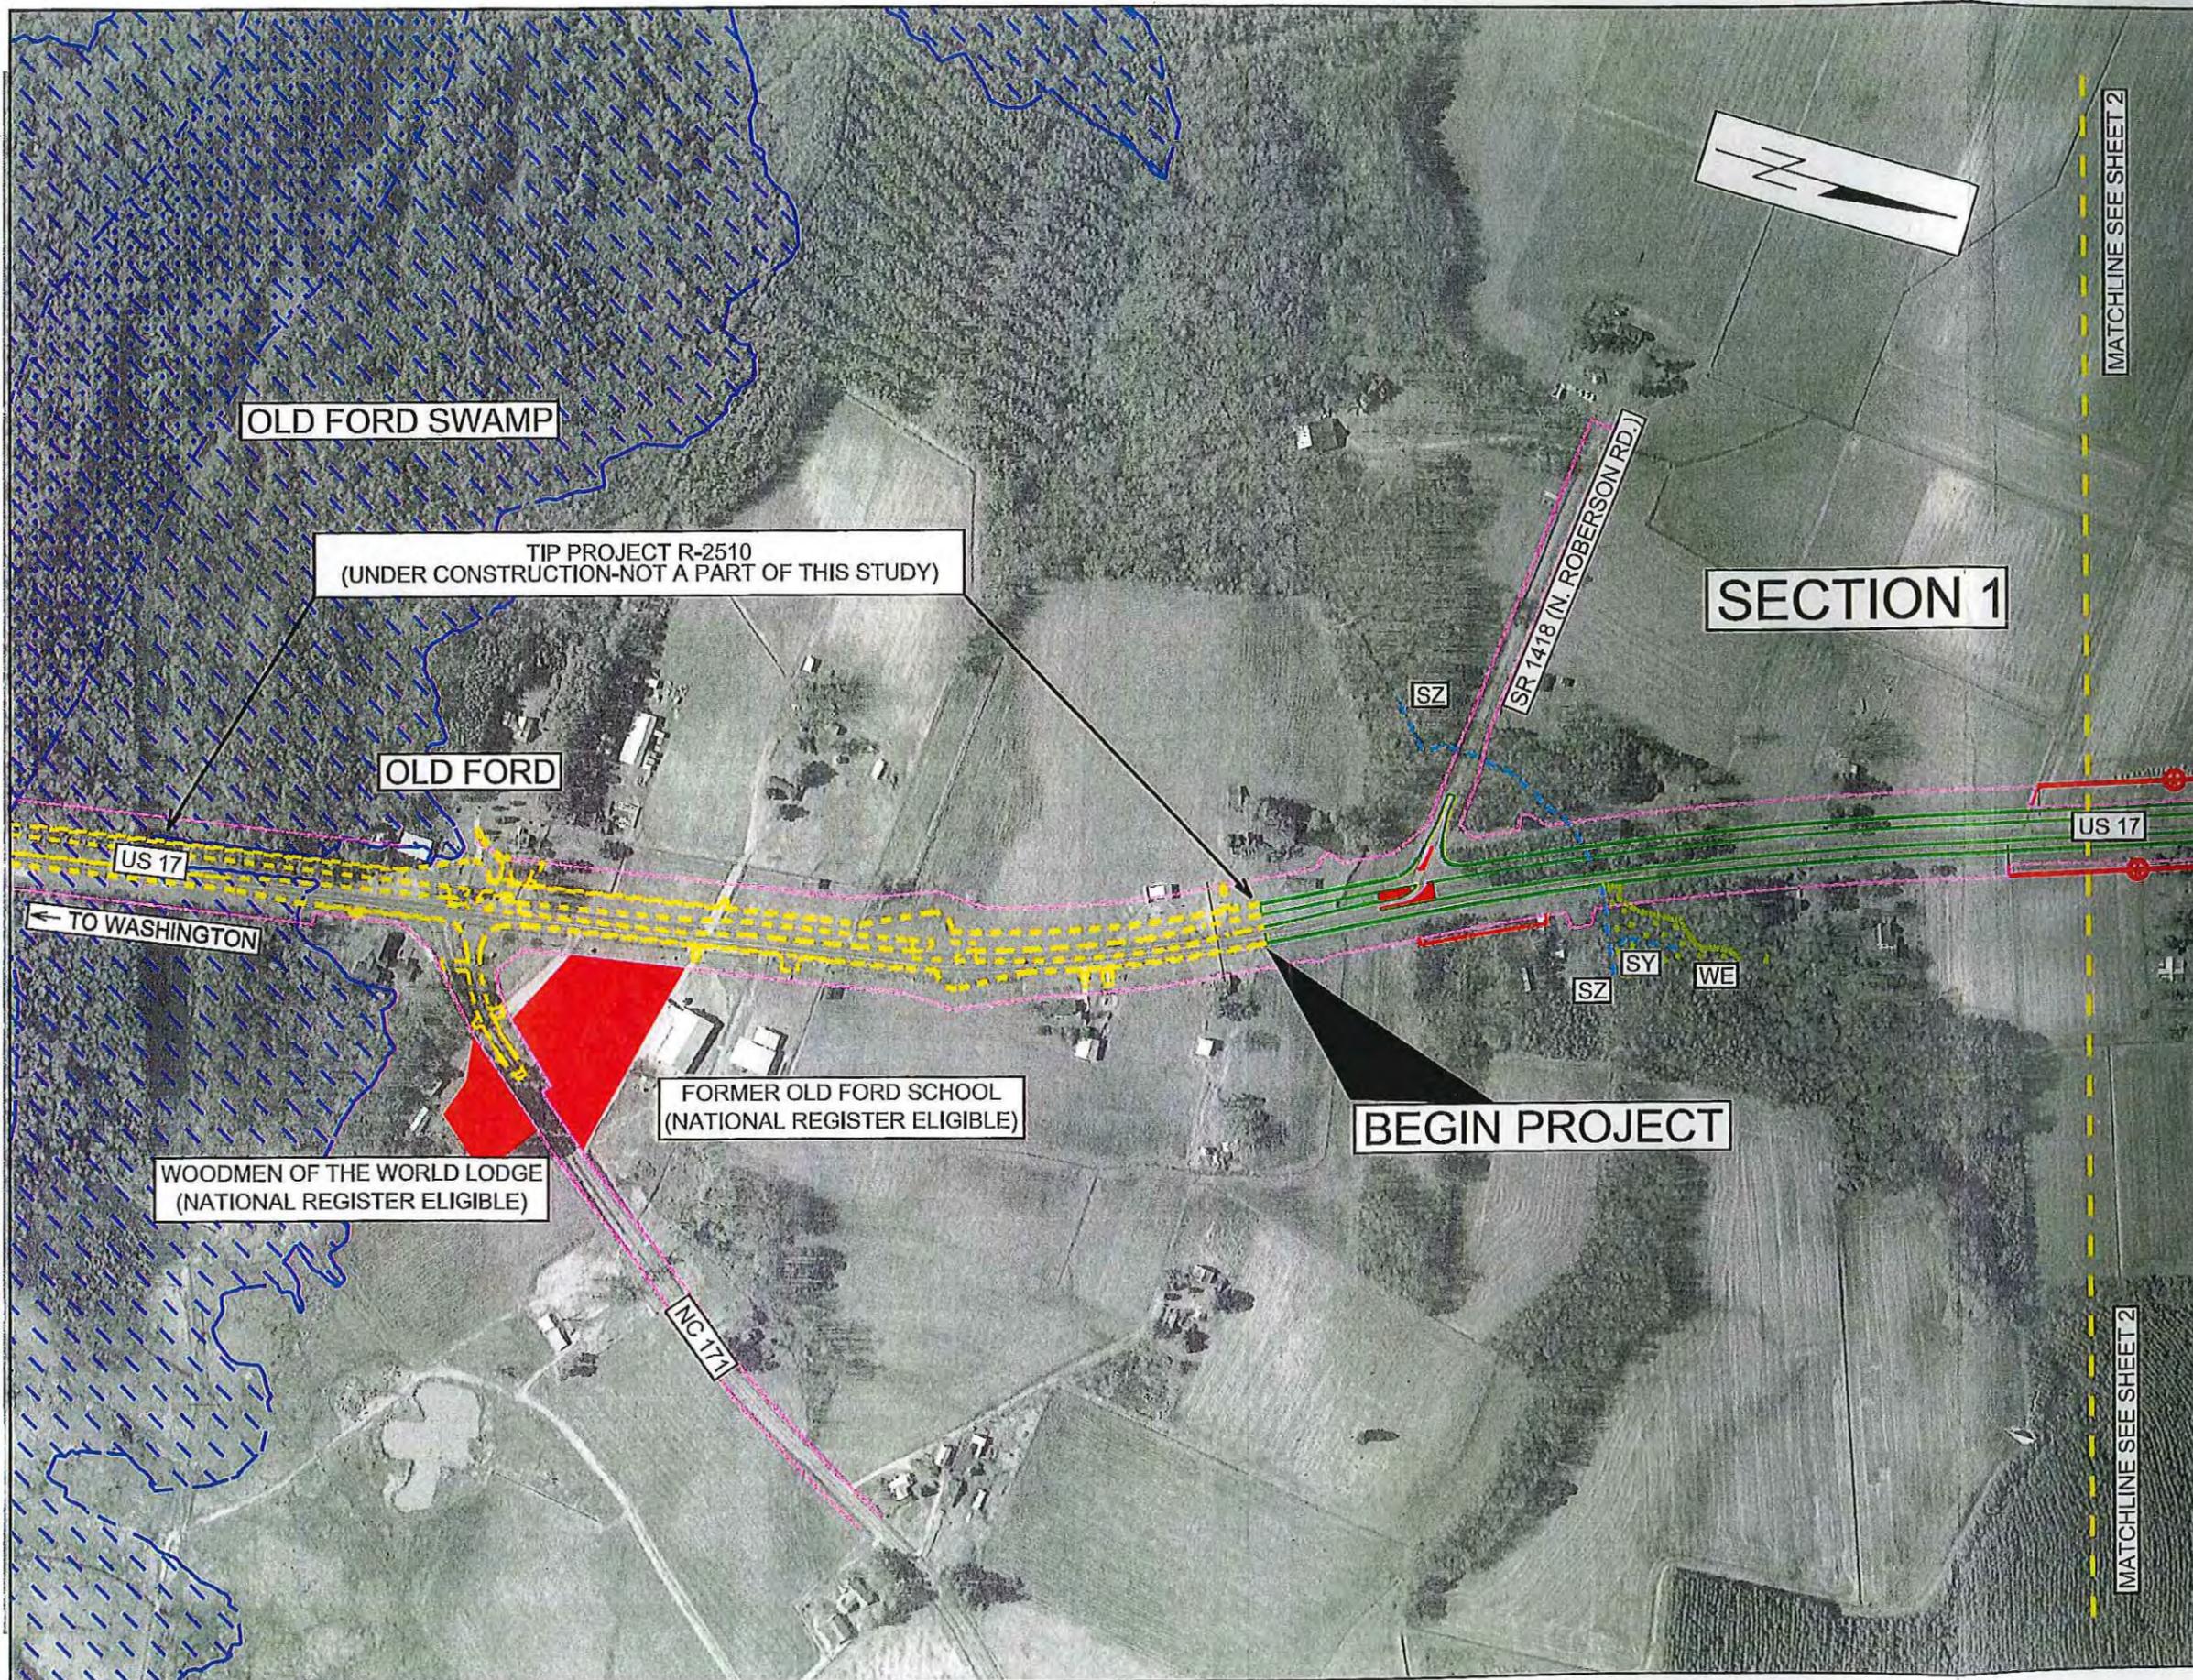

OLD FORD SWAMP

TIP PROJECT R-2510  
(UNDER CONSTRUCTION-NOT A PART OF THIS STUDY)

OLD FORD

FORMER OLD FORD SCHOOL  
(NATIONAL REGISTER ELIGIBLE)

WOODMEN OF THE WORLD LODGE  
(NATIONAL REGISTER ELIGIBLE)

SECTION 1

BEGIN PROJECT

MATCHLINE SEE SHEET 2

MATCHLINE SEE SHEET 2

← TO WASHINGTON

SR 1418 (N. ROBERSON RD.)

NC 171


US 17

SZ

SZ

SY

WE

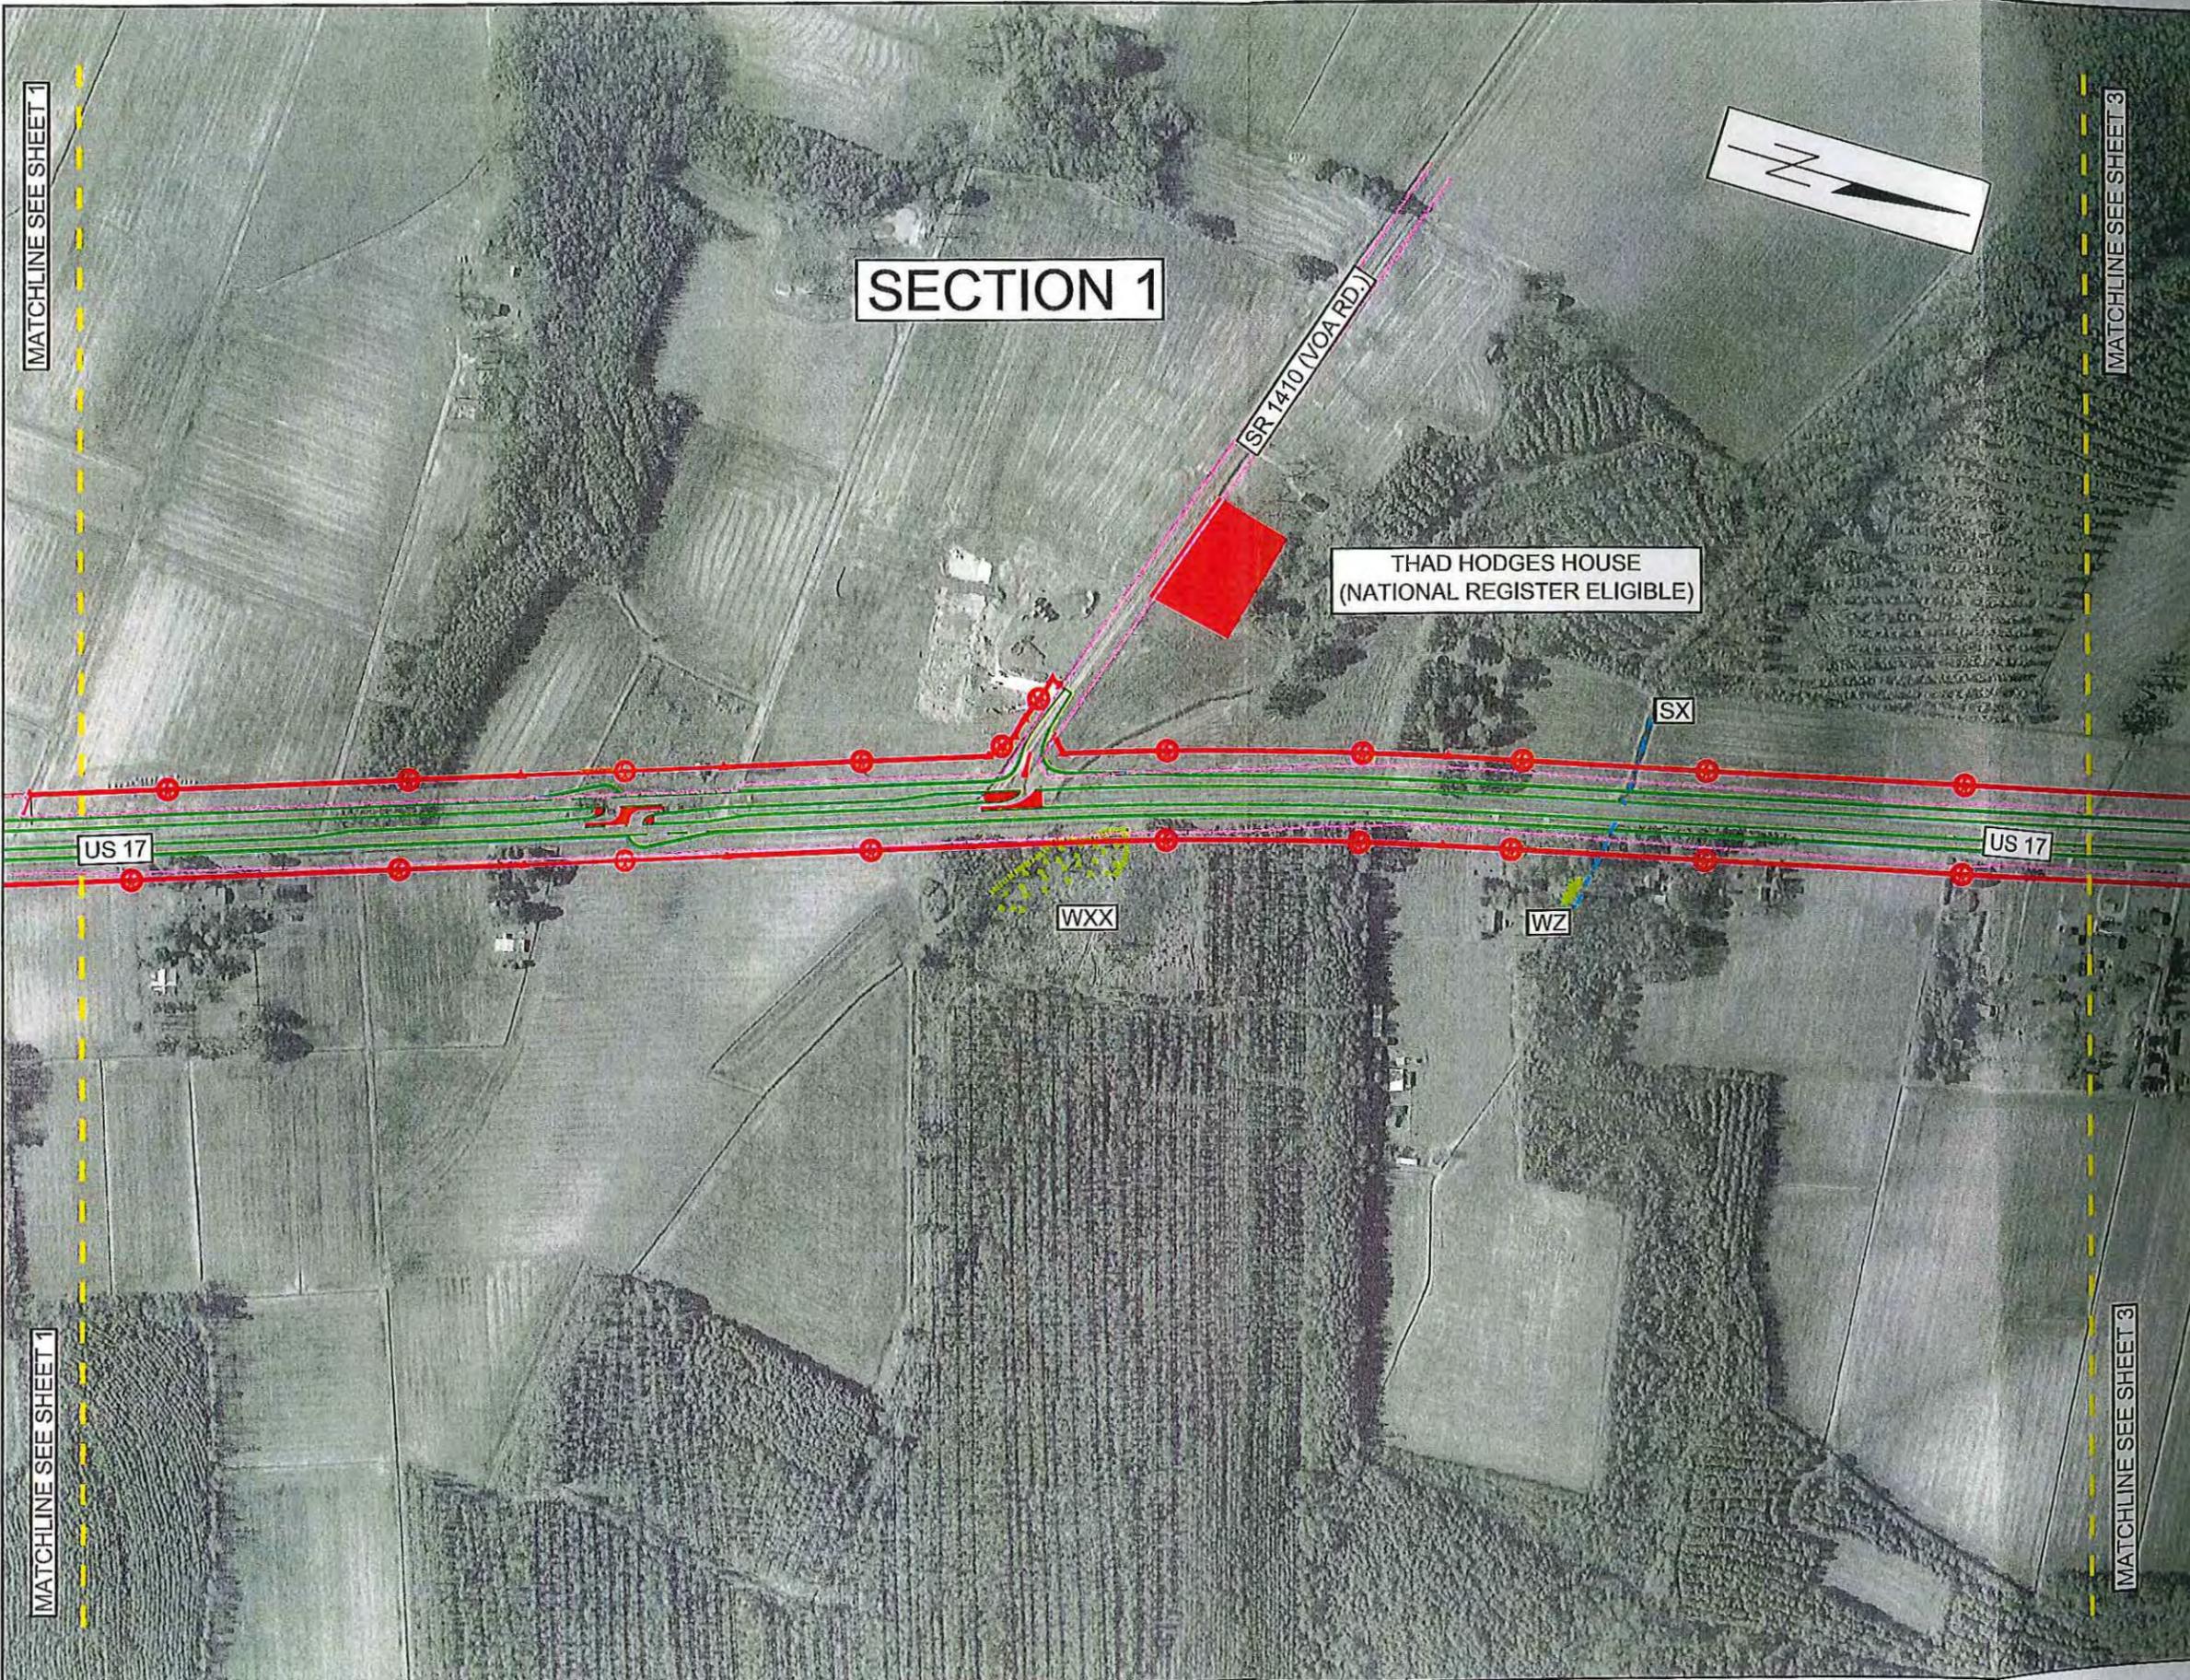


NORTH CAROLINA  
DEPARTMENT OF TRANSPORTATION  
DIVISION OF HIGHWAYS  
PROJECT DEVELOPMENT  
AND  
ENVIRONMENTAL ANALYSIS  
UNIT


US 17  
FROM NORTH OF NC 171  
TO MULTILANES SOUTH OF  
WILLIAMSTON  
BEAUFORT AND  
MARTIN COUNTIES  
TIP PROJECT R-2511

- LEGEND**
- EXISTING RIGHT OF WAY
  - PROPOSED PAVEMENT
  - PROPOSED STRUCTURE
  - PROPOSED SLOPESTAKES
  - PROPOSED RIGHT OF WAY
  - PROPOSED EASEMENT
  - HISTORIC PROPERTY (NATIONAL REGISTER LISTED OR ELIGIBLE)
  - DELINEATED WETLANDS
  - DELINEATED STREAMS OR OPEN WATER
  - 100-YEAR FLOODPLAIN
  - FLOODWAY

PRELIMINARY DESIGN  
SUBJECT TO CHANGE

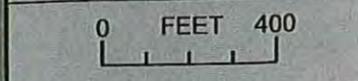

SHEET 2 OF 12  
**FIGURE 2**

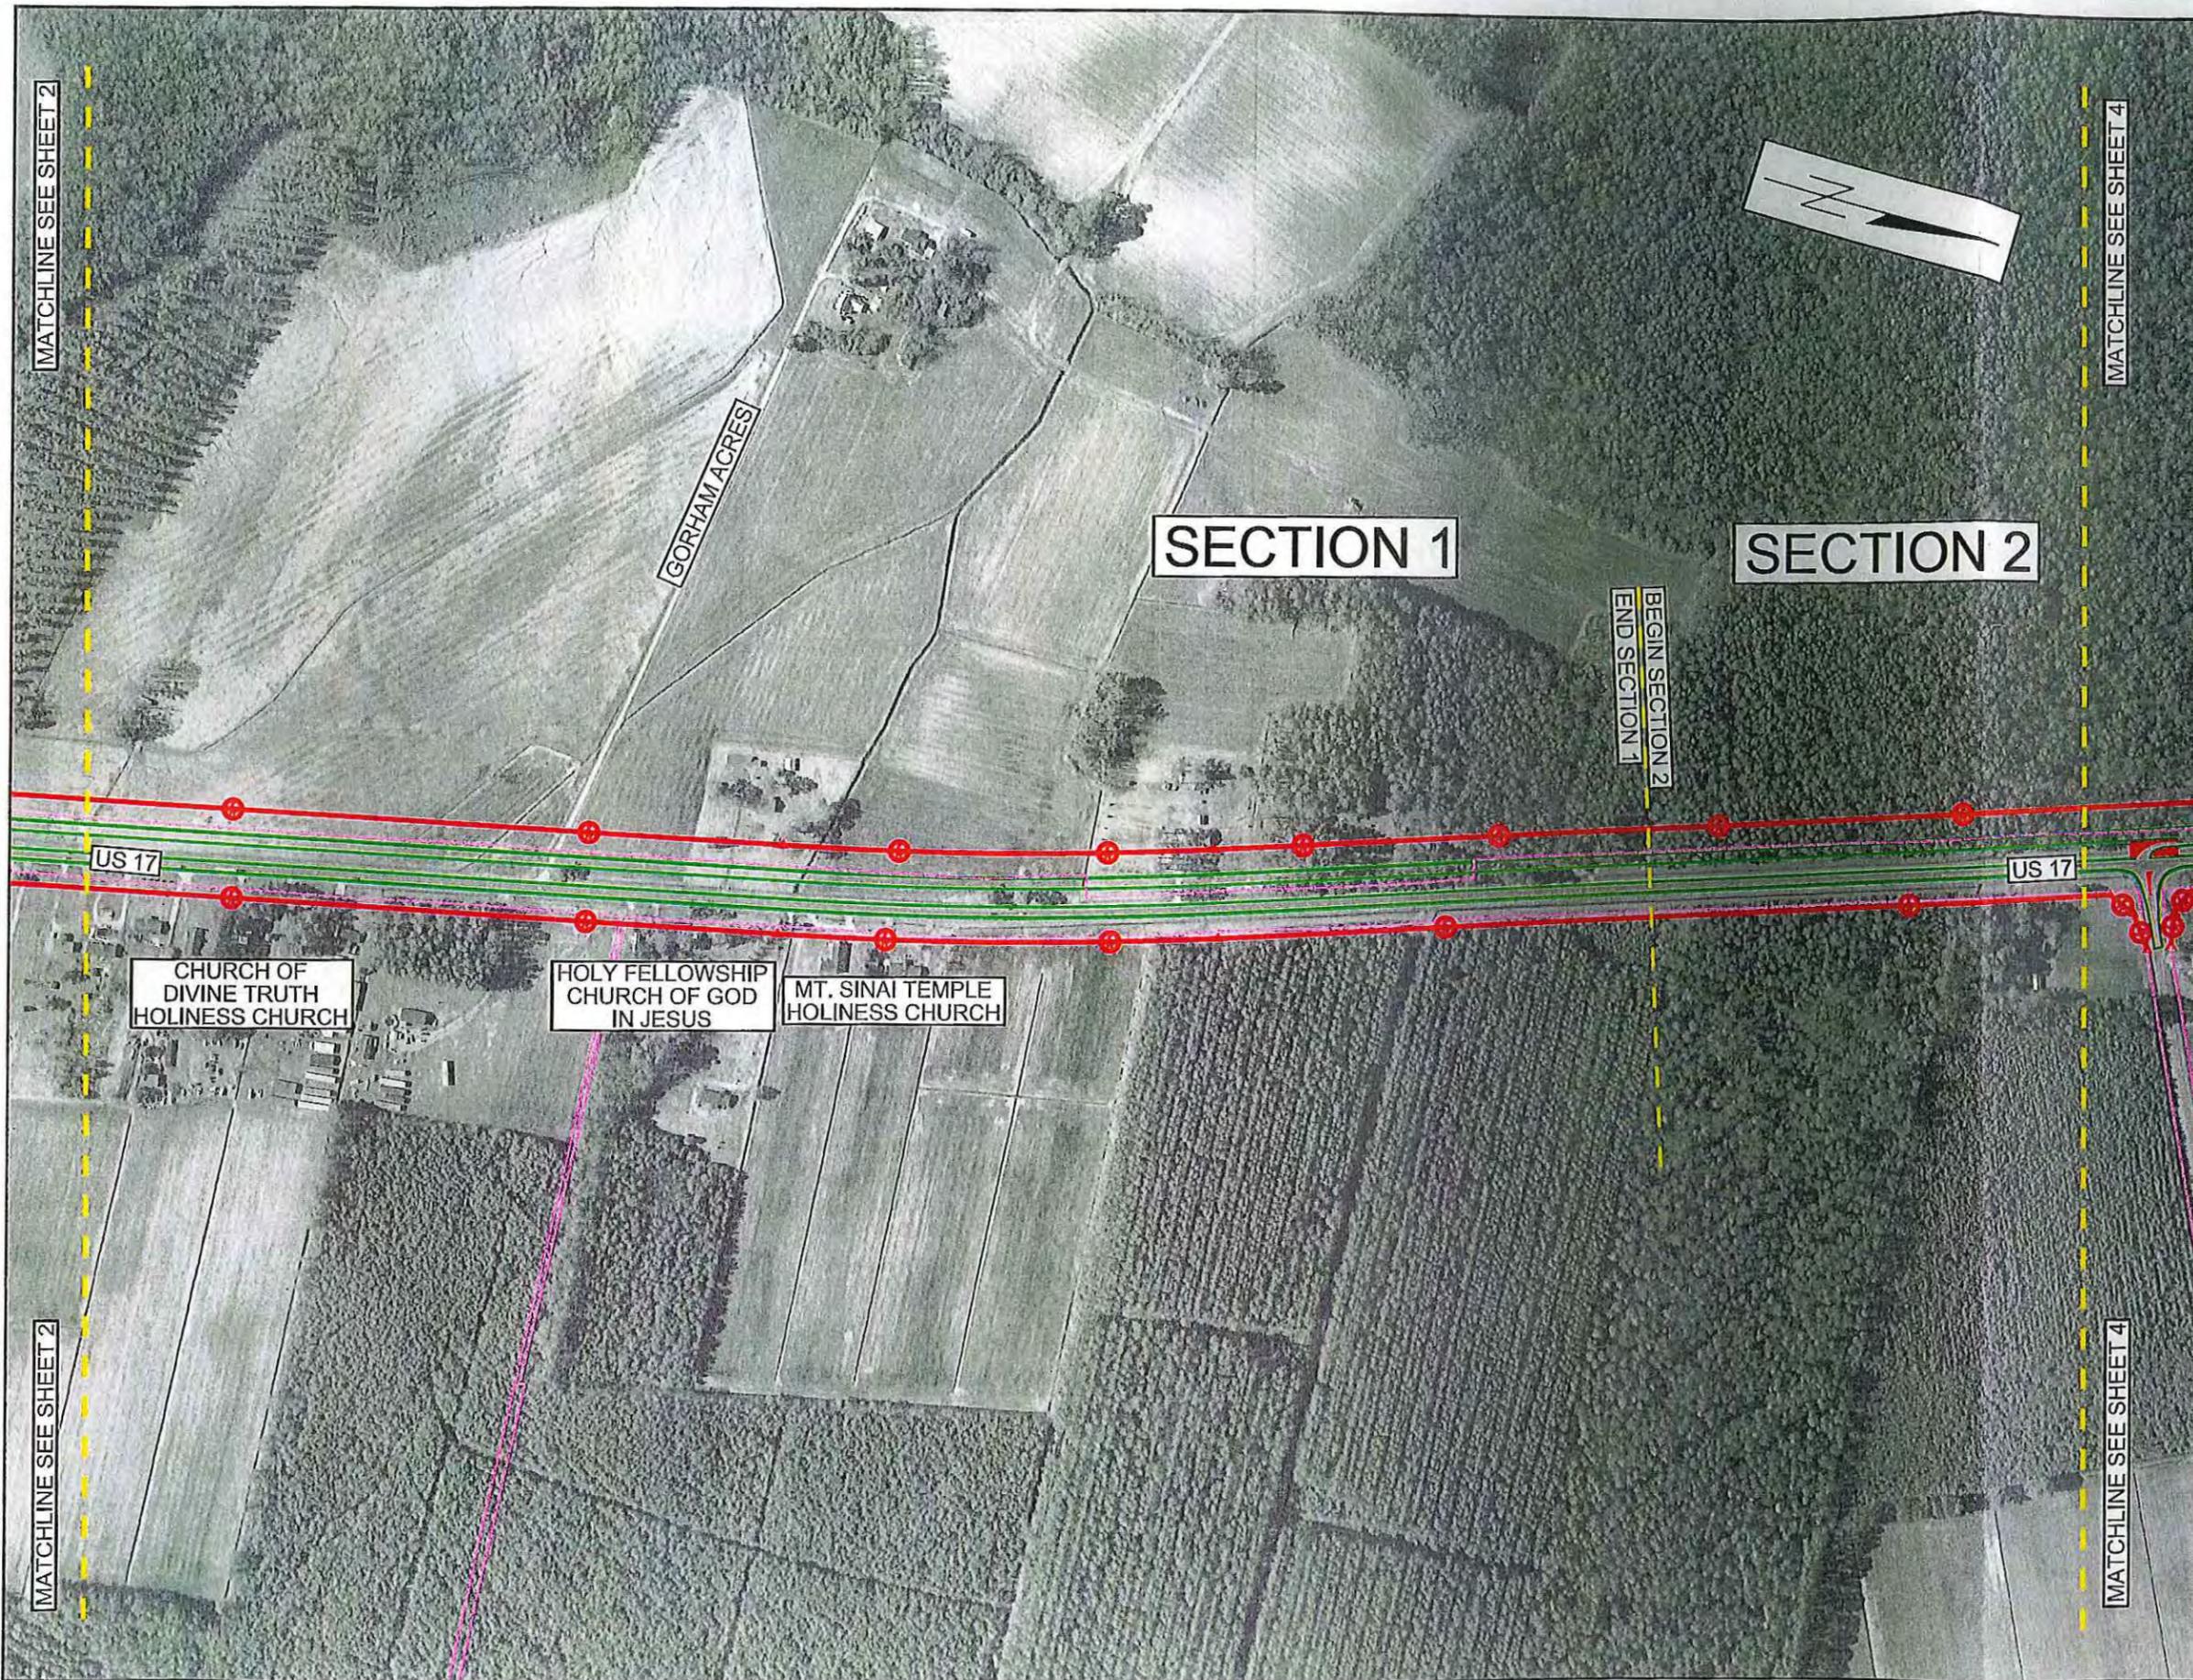


NORTH CAROLINA  
 DEPARTMENT OF TRANSPORTATION  
 DIVISION OF HIGHWAYS  
 PROJECT DEVELOPMENT  
 AND  
 ENVIRONMENTAL ANALYSIS  
 UNIT

US 17  
 FROM NORTH OF NC 171  
 TO MULTILANES SOUTH OF  
 WILLIAMSTON  
 BEAUFORT AND  
 MARTIN COUNTIES  
 TIP PROJECT R-2511

- LEGEND**
- EXISTING RIGHT OF WAY
  - PROPOSED PAVEMENT
  - PROPOSED STRUCTURE
  - PROPOSED SLOPESTAKES
  - PROPOSED RIGHT OF WAY
  - PROPOSED EASEMENT
  - HISTORIC PROPERTY (NATIONAL REGISTER LISTED OR ELIGIBLE)
  - DELINEATED WETLANDS
  - DELINEATED STREAMS OR OPEN WATER
  - 100-YEAR FLOODPLAIN
  - FLOODWAY

PRELIMINARY DESIGN  
 SUBJECT TO CHANGE

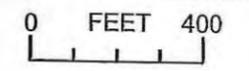

SHEET 3 OF 12  
**FIGURE 2**




NORTH CAROLINA  
DEPARTMENT OF TRANSPORTATION  
DIVISION OF HIGHWAYS  
PROJECT DEVELOPMENT  
AND  
ENVIRONMENTAL ANALYSIS  
UNIT


US 17  
FROM NORTH OF NC 171  
TO MULTILANES SOUTH OF  
WILLIAMSTON  
BEAUFORT AND  
MARTIN COUNTIES  
TIP PROJECT R-2511


- LEGEND**
- EXISTING RIGHT OF WAY
  - PROPOSED PAVEMENT
  - PROPOSED STRUCTURE
  - PROPOSED SLOPESTAKES
  - PROPOSED RIGHT OF WAY
  - PROPOSED EASEMENT
  - HISTORIC PROPERTY (NATIONAL REGISTER LISTED OR ELIGIBLE)
  - DELINEATED WETLANDS
  - DELINEATED STREAMS OR OPEN WATER
  - 100-YEAR FLOODPLAIN
  - FLOODWAY

PRELIMINARY DESIGN  
SUBJECT TO CHANGE

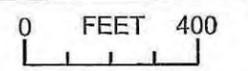

SHEET 4 OF 12  
**FIGURE 2**

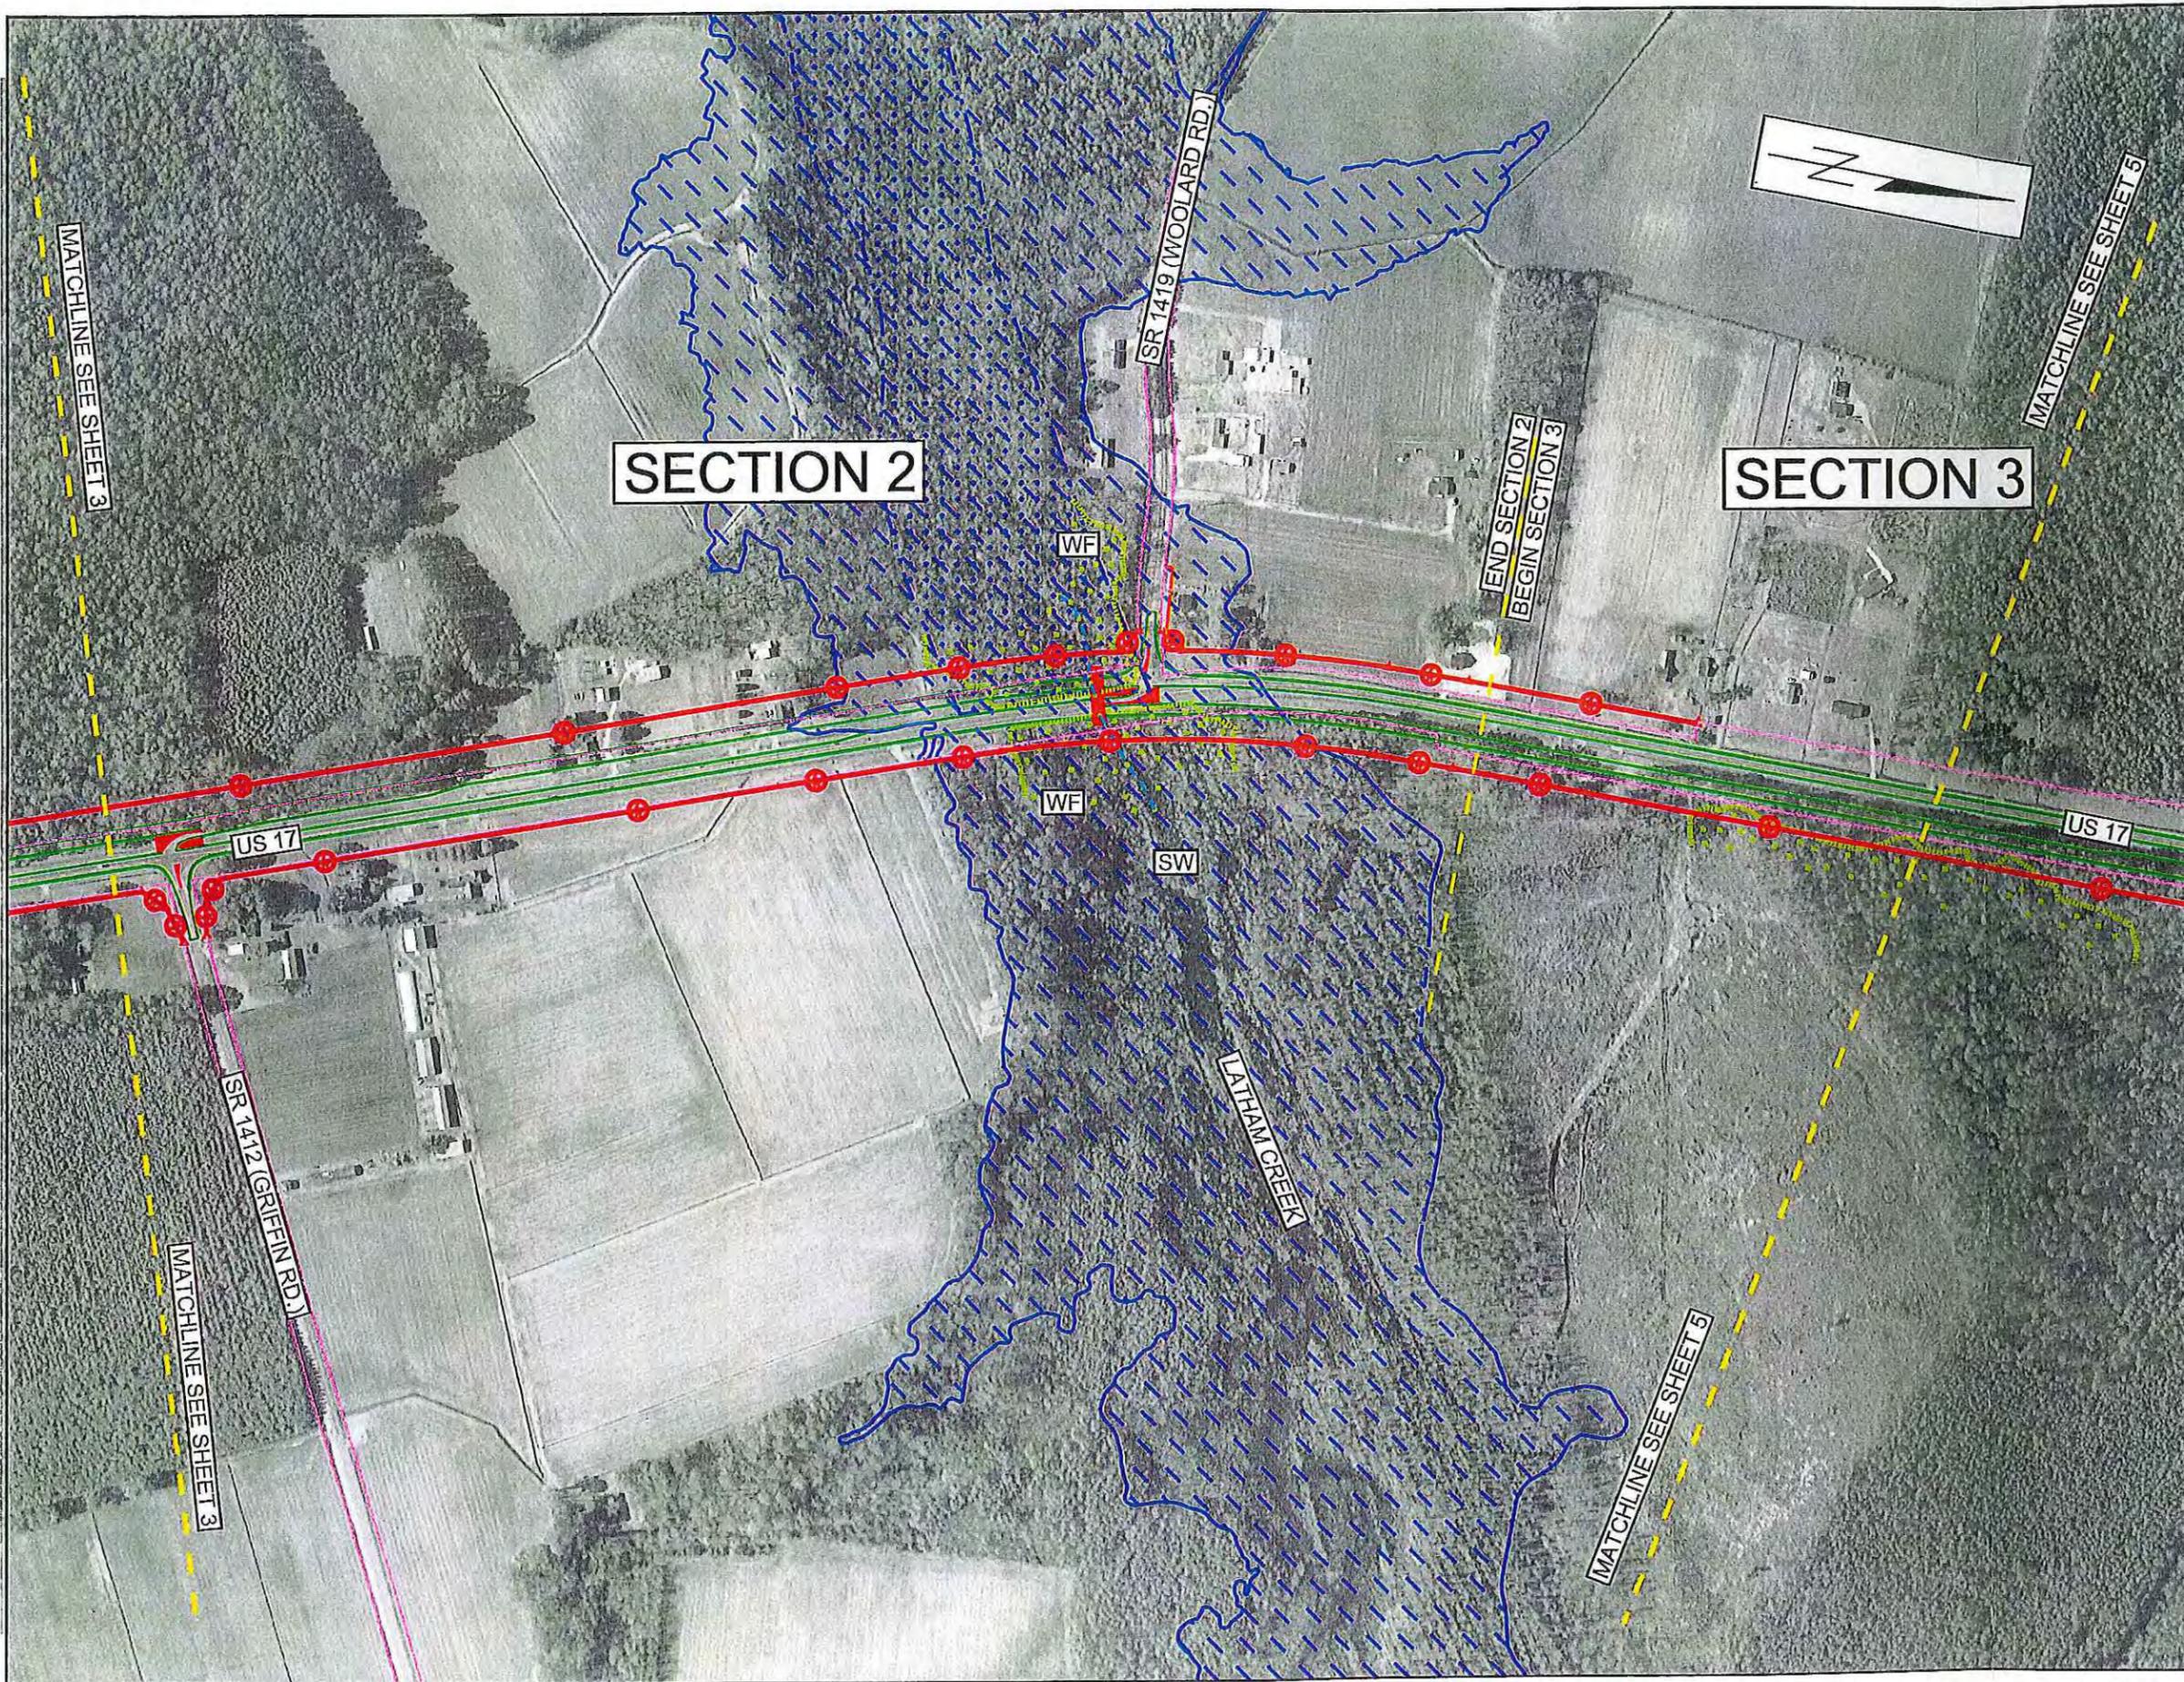

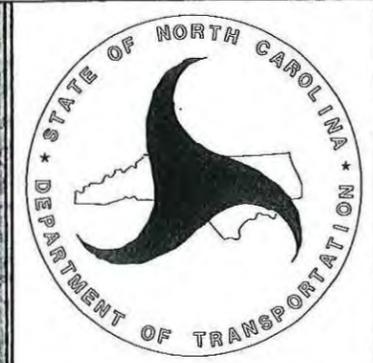


NORTH CAROLINA  
 DEPARTMENT OF TRANSPORTATION  
 DIVISION OF HIGHWAYS  
 PROJECT DEVELOPMENT  
 AND  
 ENVIRONMENTAL ANALYSIS  
 UNIT

US 17  
 FROM NORTH OF NC 171  
 TO MULTILANES SOUTH OF  
 WILLIAMSTON  
 BEAUFORT AND  
 MARTIN COUNTIES  
 TIP PROJECT R-2511

- LEGEND**
- EXISTING RIGHT OF WAY
  - PROPOSED PAVEMENT
  - PROPOSED STRUCTURE
  - PROPOSED SLOPESTAKES
  - PROPOSED RIGHT OF WAY
  - PROPOSED EASEMENT
  - HISTORIC PROPERTY (NATIONAL REGISTER LISTED OR ELIGIBLE)
  - DELINEATED WETLANDS
  - DELINEATED STREAMS OR OPEN WATER
  - 100-YEAR FLOODPLAIN
  - FLOODWAY

PRELIMINARY DESIGN  
 SUBJECT TO CHANGE

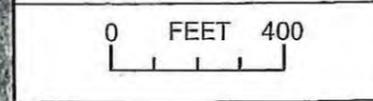

SHEET 5 OF 12  
**FIGURE 2**




NORTH CAROLINA  
DEPARTMENT OF TRANSPORTATION  
DIVISION OF HIGHWAYS  
PROJECT DEVELOPMENT  
AND  
ENVIRONMENTAL ANALYSIS  
UNIT

US 17  
FROM NORTH OF NC 171  
TO MULTILANES SOUTH OF  
WILLIAMSTON  
BEAUFORT AND  
MARTIN COUNTIES  
TIP PROJECT R-2511


**LEGEND**

- EXISTING RIGHT OF WAY
- PROPOSED PAVEMENT
- PROPOSED STRUCTURE
- PROPOSED SLOPESTAKES
- PROPOSED RIGHT OF WAY
- PROPOSED EASEMENT
- HISTORIC PROPERTY (NATIONAL REGISTER LISTED OR ELIGIBLE)
- DELINEATED WETLANDS
- DELINEATED STREAMS OR OPEN WATER
- 100-YEAR FLOODPLAIN
- FLOODWAY

PRELIMINARY DESIGN  
SUBJECT TO CHANGE

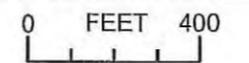

SHEET 6 OF 12  
**FIGURE 2**

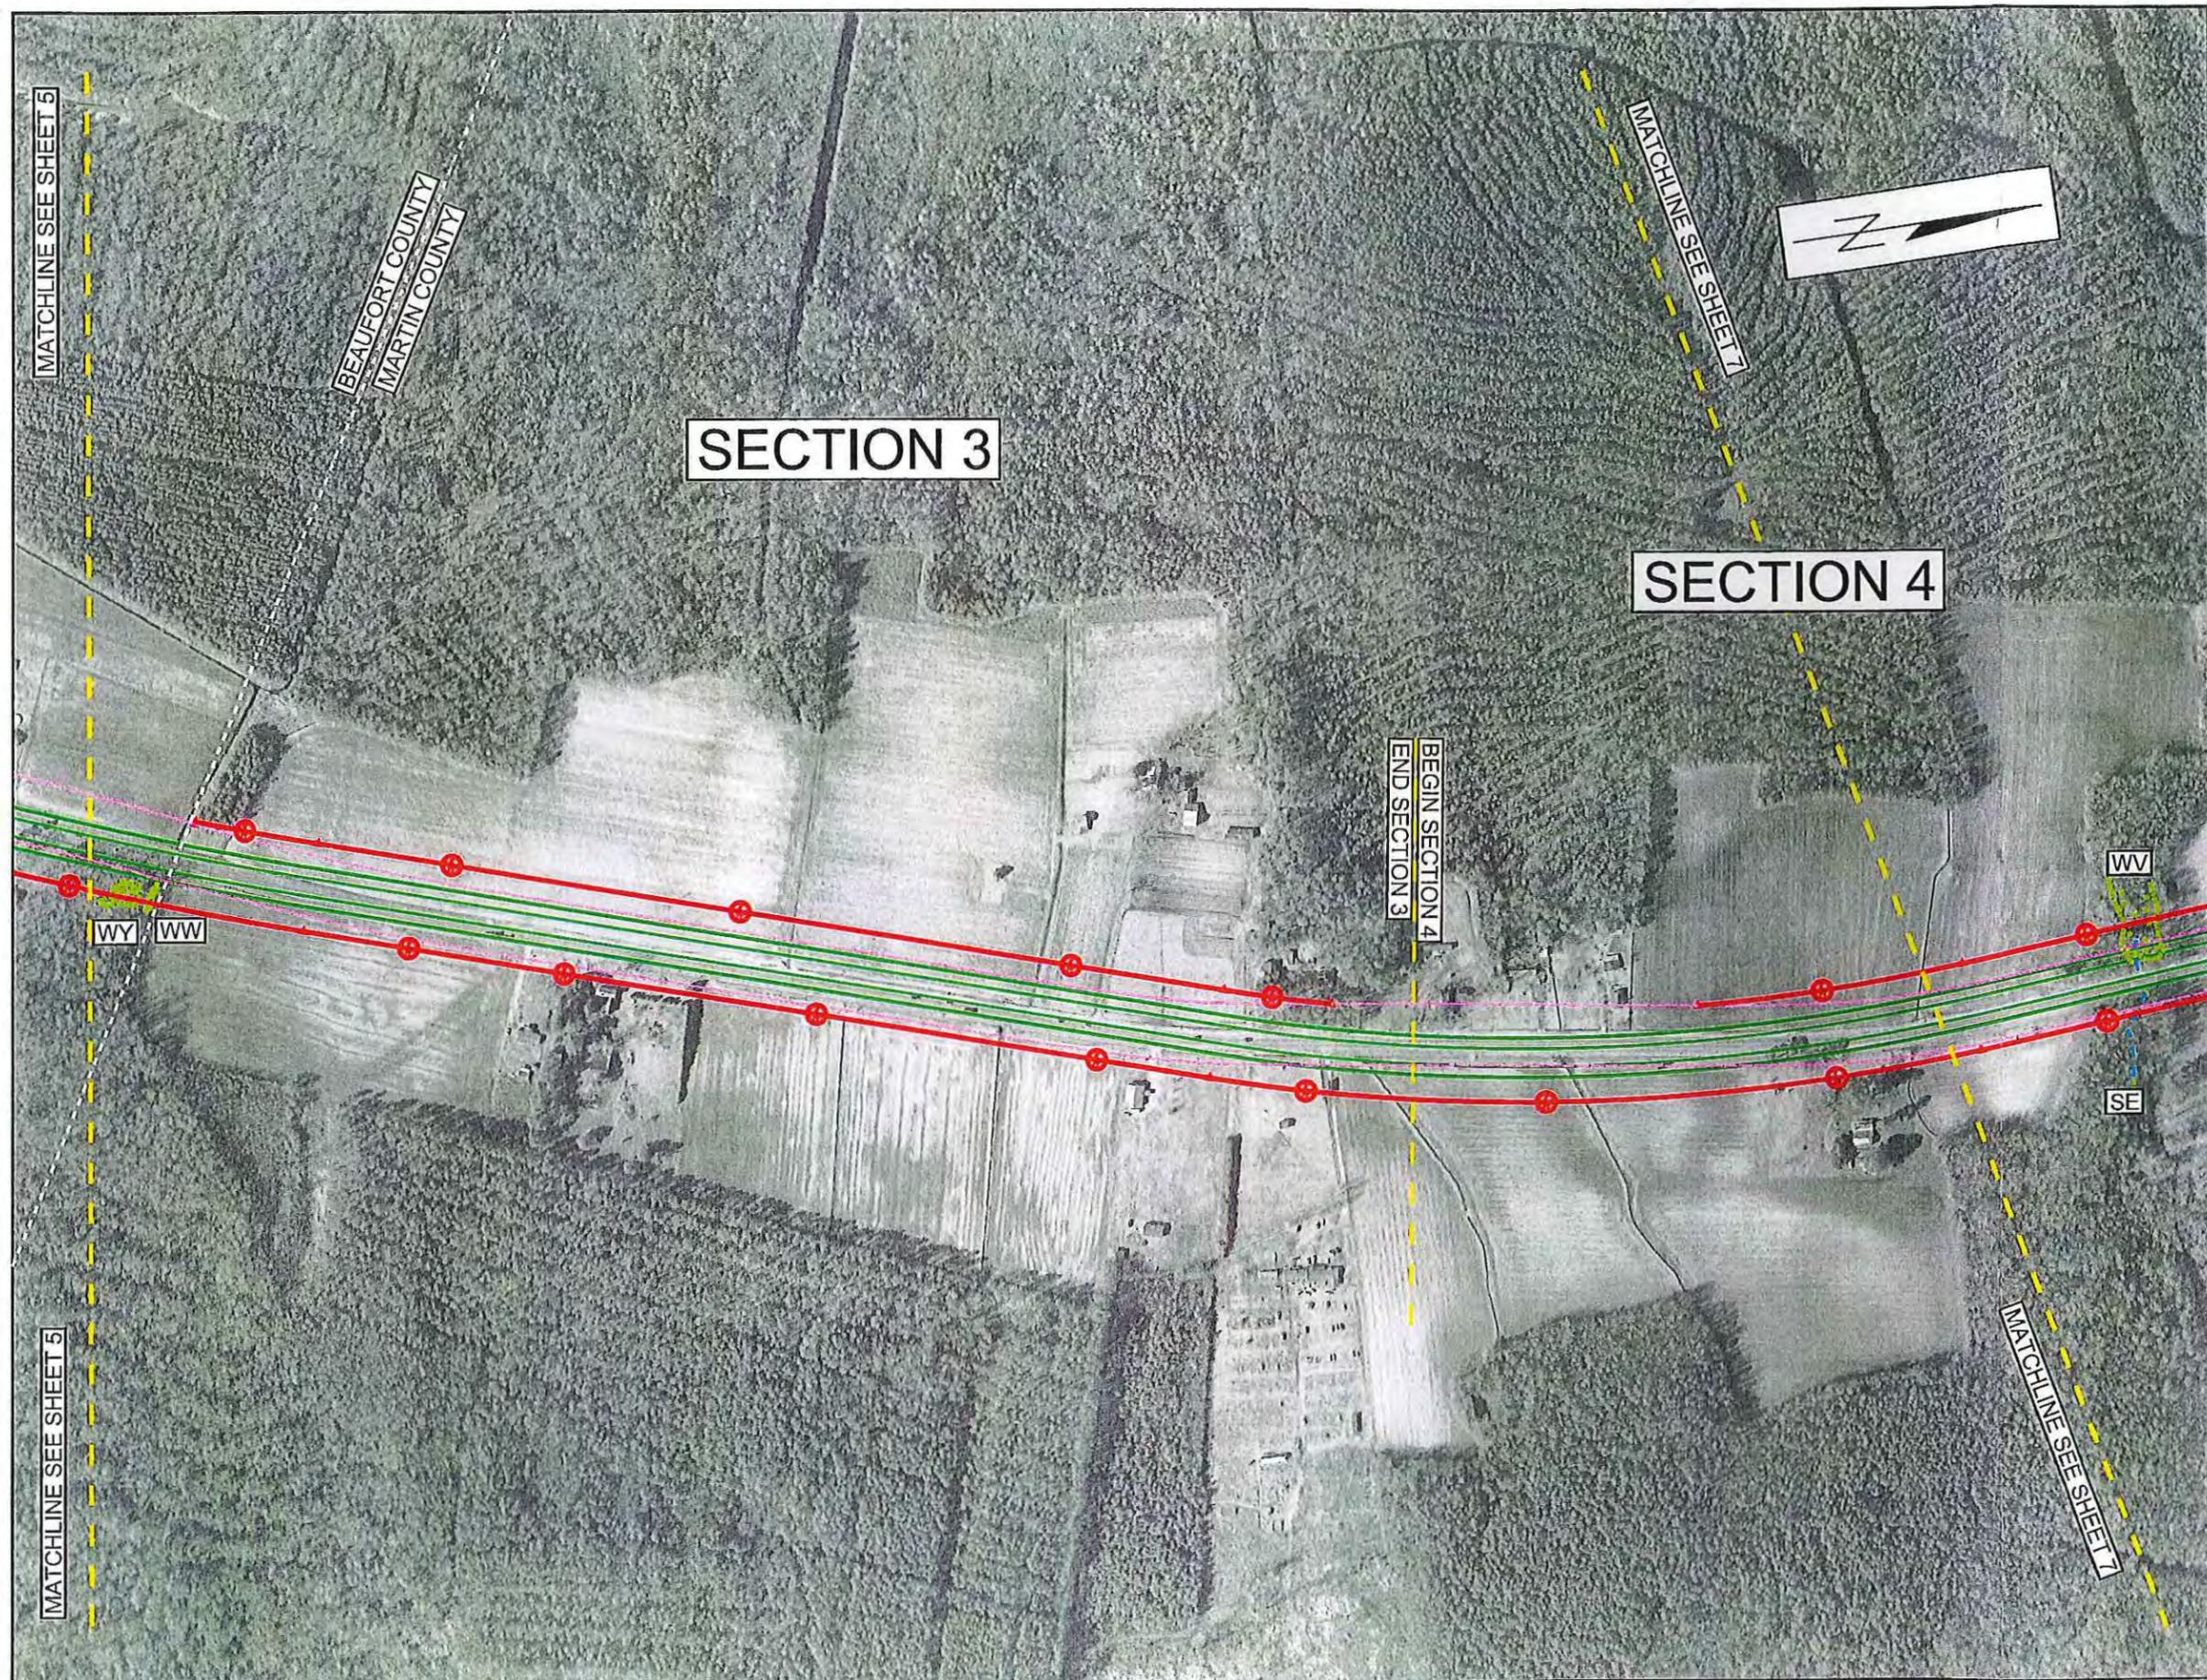




NORTH CAROLINA  
DEPARTMENT OF TRANSPORTATION  
DIVISION OF HIGHWAYS  
PROJECT DEVELOPMENT  
AND  
ENVIRONMENTAL ANALYSIS  
UNIT

US 17  
FROM NORTH OF NC 171  
TO MULTILANES SOUTH OF  
WILLIAMSTON  
BEAUFORT AND  
MARTIN COUNTIES  
TIP PROJECT R-2511


**LEGEND**

-  EXISTING RIGHT OF WAY
-  PROPOSED PAVEMENT
-  PROPOSED STRUCTURE
-  PROPOSED SLOPESTAKES
-  PROPOSED RIGHT OF WAY
-  PROPOSED EASEMENT
-  HISTORIC PROPERTY (NATIONAL REGISTER LISTED OR ELIGIBLE)
-  DELINEATED WETLANDS
-  DELINEATED STREAMS OR OPEN WATER
-  100-YEAR FLOODPLAIN
-  FLOODWAY

PRELIMINARY DESIGN  
SUBJECT TO CHANGE

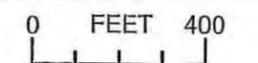

SHEET 7 OF 12  
**FIGURE 2**

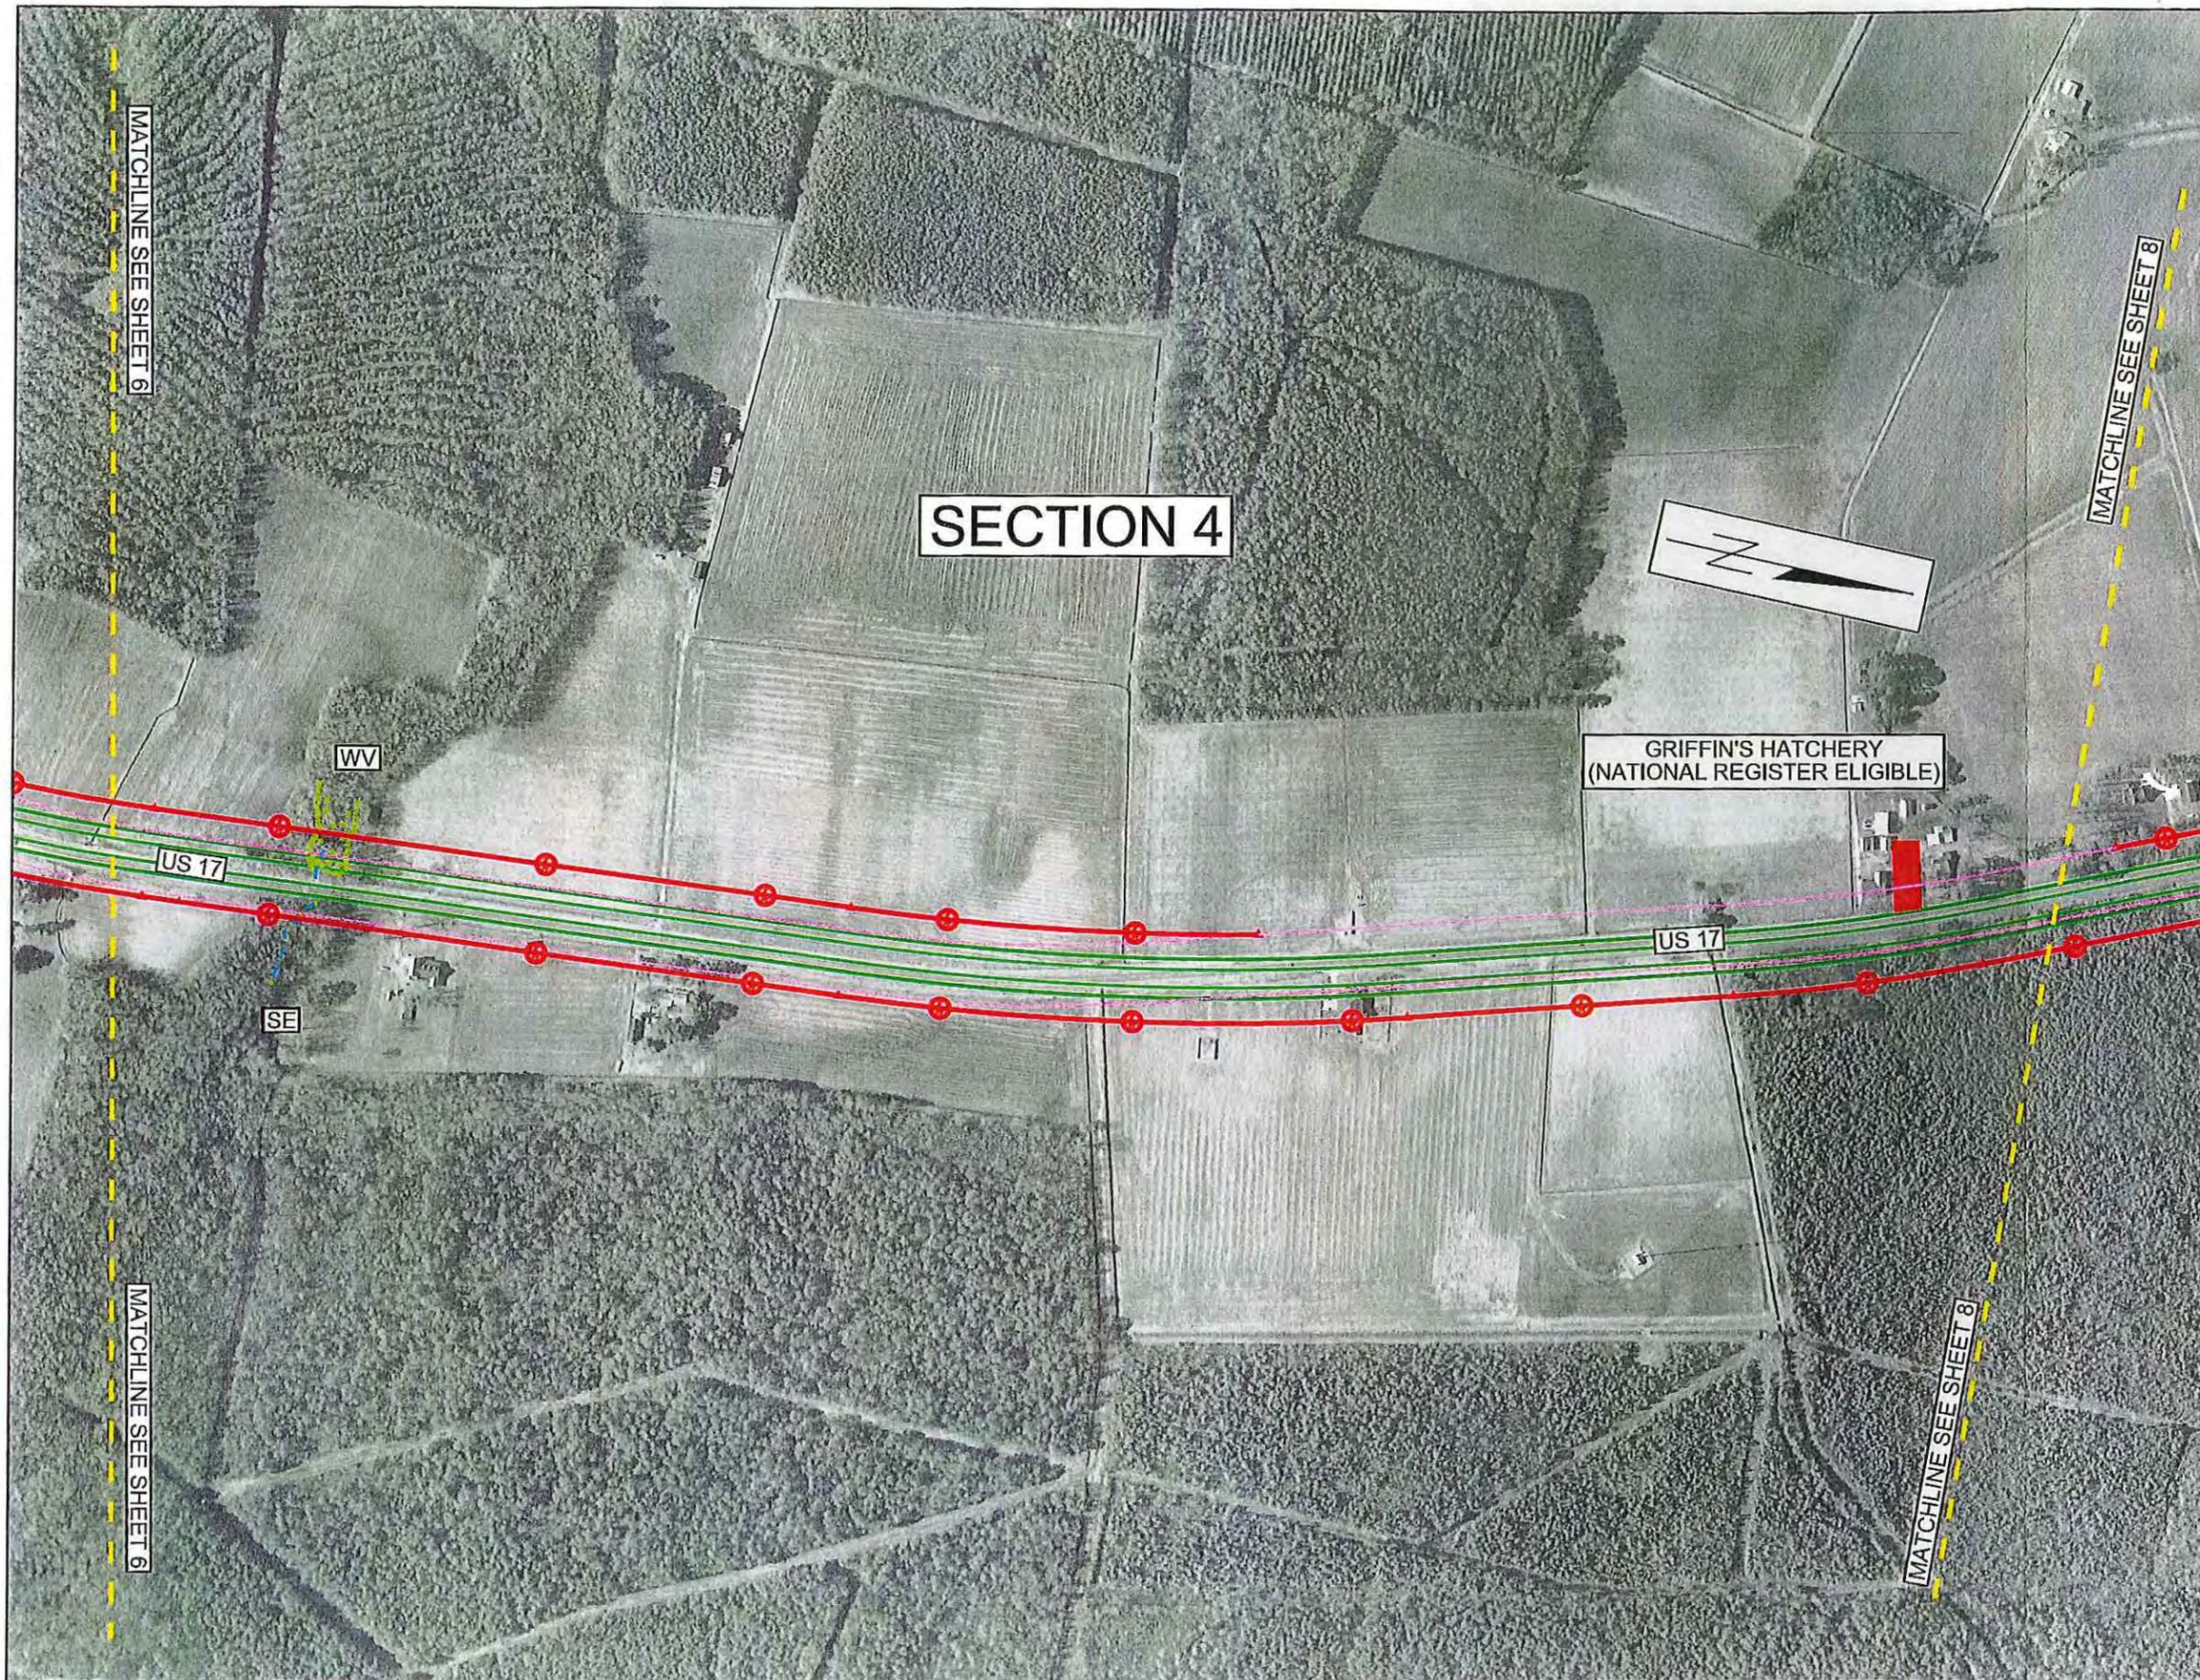




NORTH CAROLINA  
DEPARTMENT OF TRANSPORTATION  
DIVISION OF HIGHWAYS  
PROJECT DEVELOPMENT  
AND  
ENVIRONMENTAL ANALYSIS  
UNIT

US 17  
FROM NORTH OF NC 171  
TO MULTILANES SOUTH OF  
WILLIAMSTON  
BEAUFORT AND  
MARTIN COUNTIES  
TIP PROJECT R-2511


**LEGEND**


-  EXISTING RIGHT OF WAY
-  PROPOSED PAVEMENT
-  PROPOSED STRUCTURE
-  PROPOSED SLOPESTAKES
-  PROPOSED RIGHT OF WAY
-  PROPOSED EASEMENT
-  HISTORIC PROPERTY (NATIONAL REGISTER LISTED OR ELIGIBLE)
-  DELINEATED WETLANDS
-  DELINEATED STREAMS OR OPEN WATER
-  100-YEAR FLOODPLAIN
-  FLOODWAY

PRELIMINARY DESIGN  
SUBJECT TO CHANGE

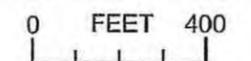

SHEET 8 OF 12  
**FIGURE 2**

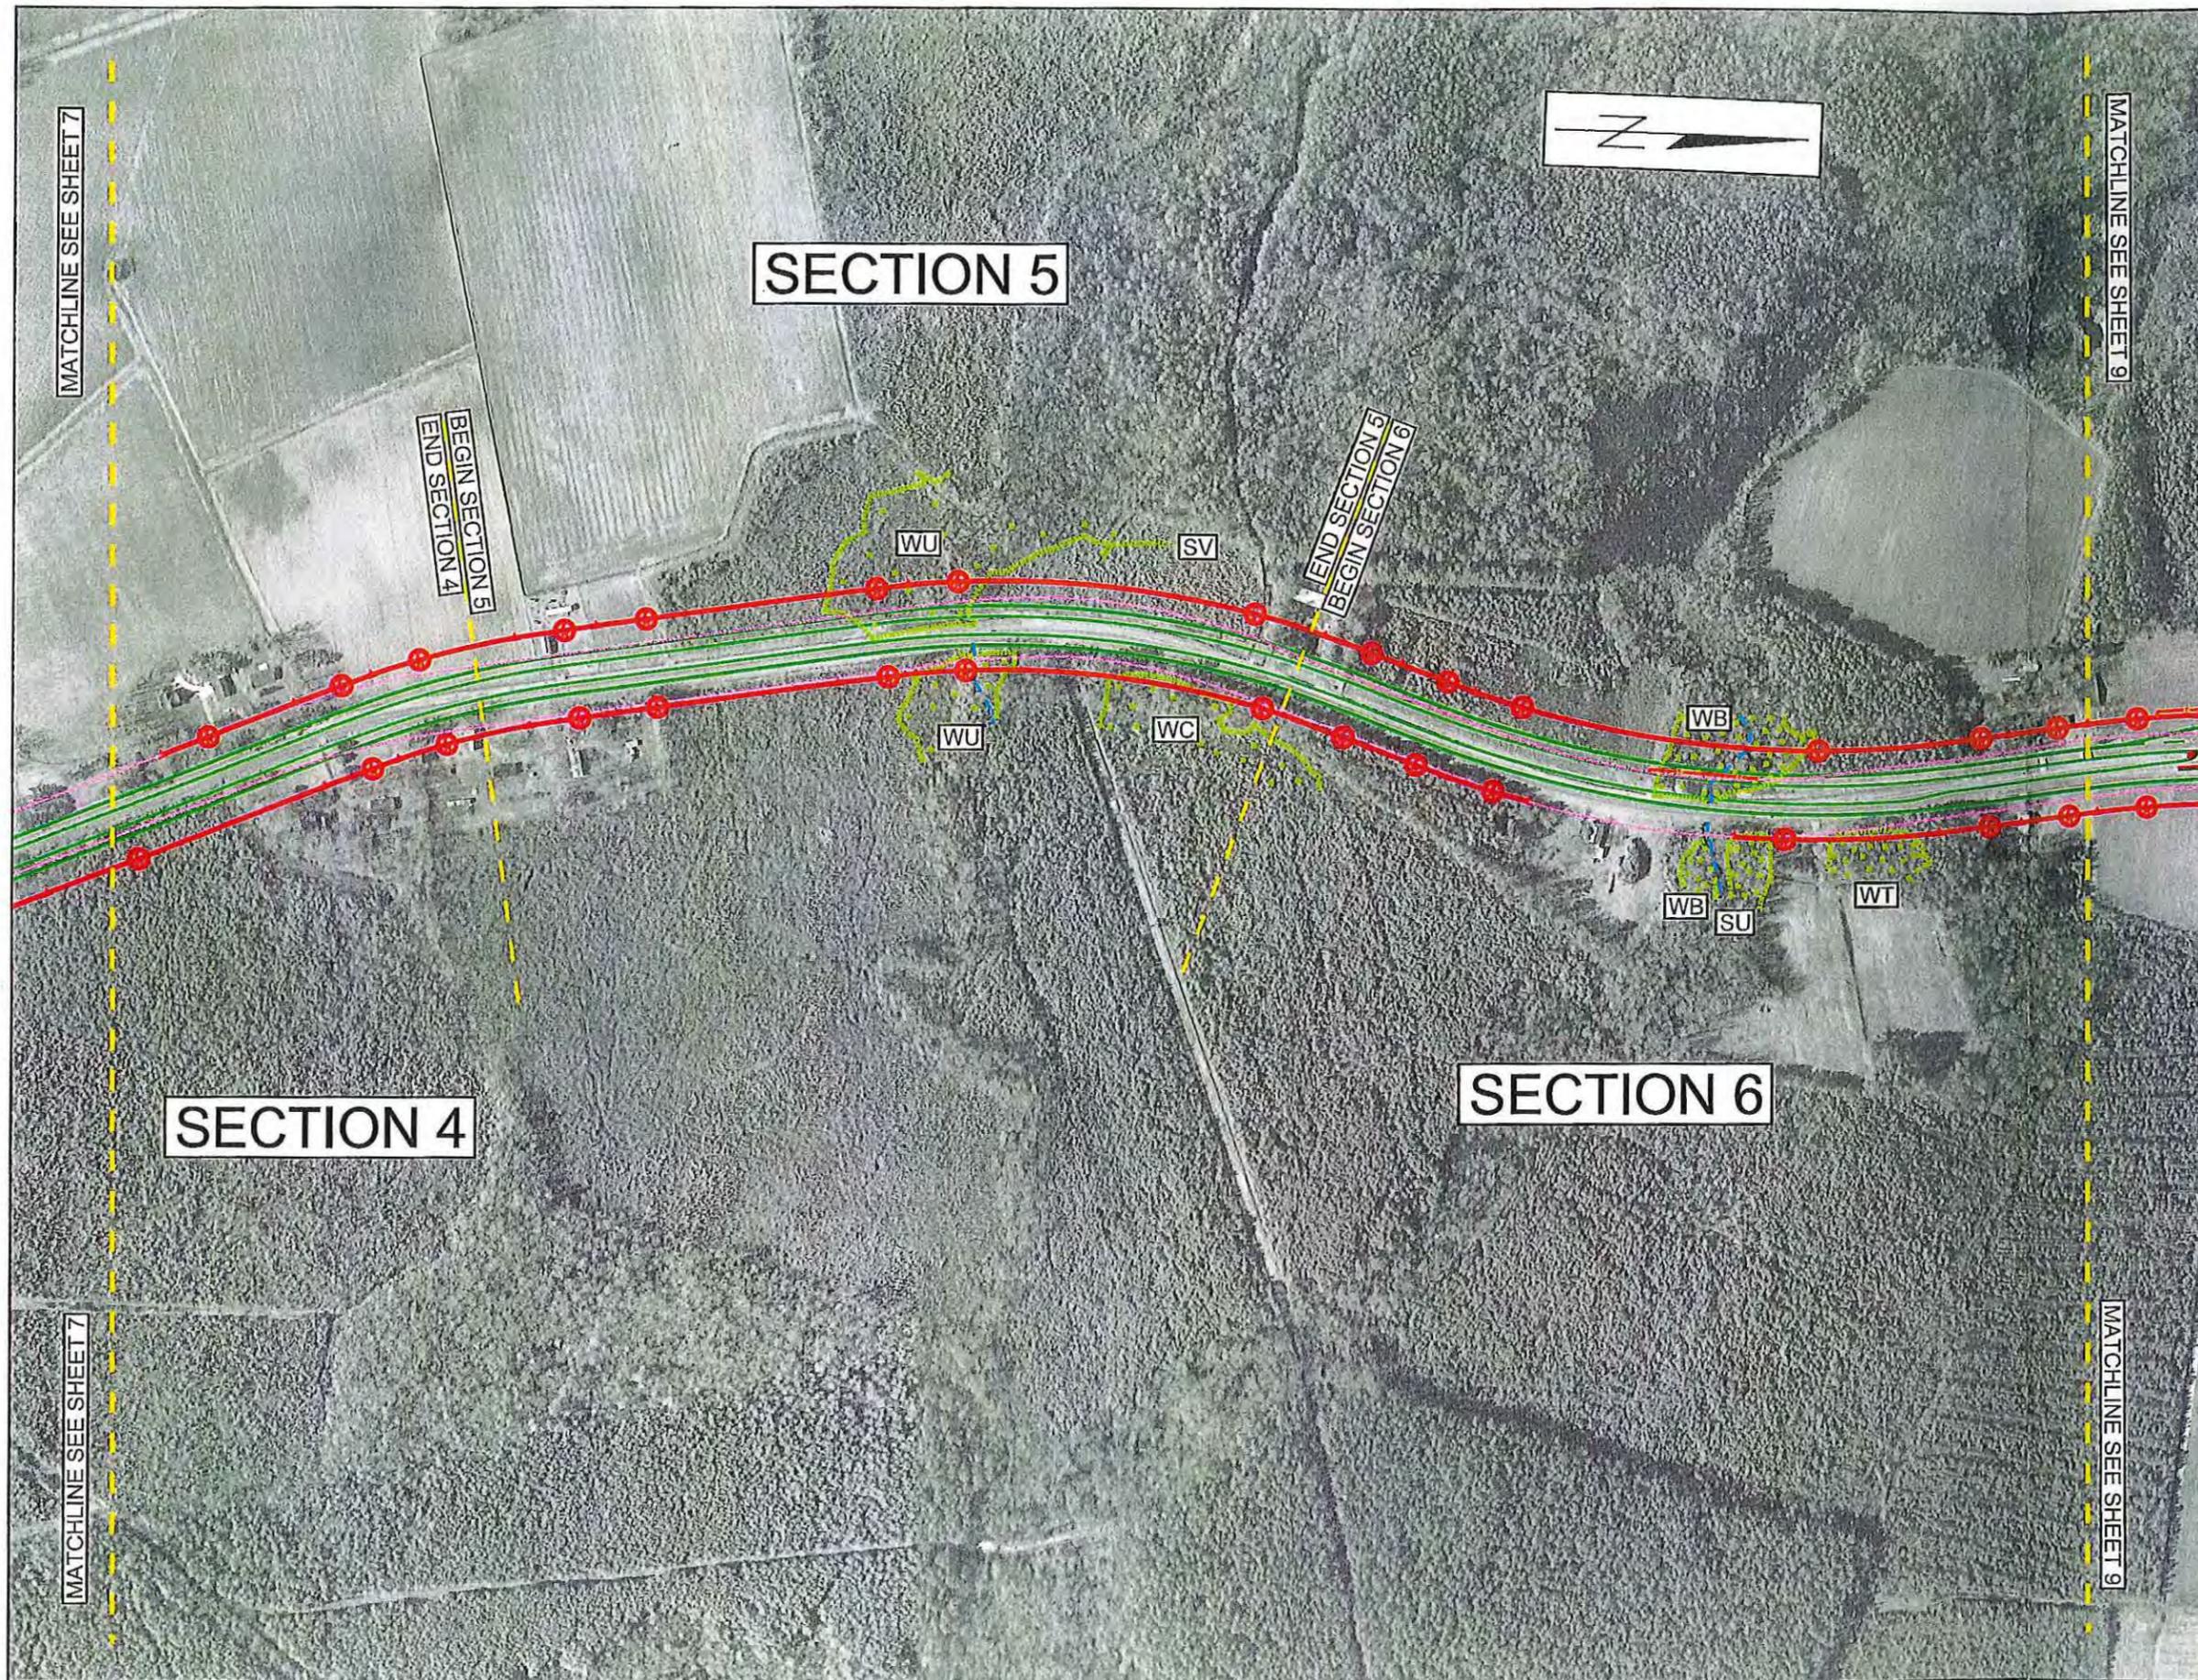

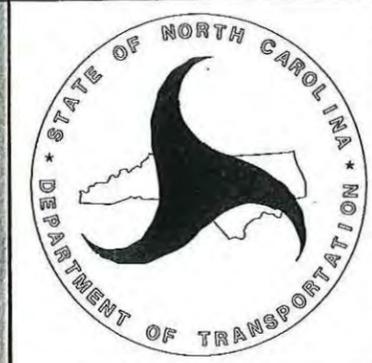


NORTH CAROLINA  
DEPARTMENT OF TRANSPORTATION  
DIVISION OF HIGHWAYS  
PROJECT DEVELOPMENT  
AND  
ENVIRONMENTAL ANALYSIS  
UNIT


US 17  
FROM NORTH OF NC 171  
TO MULTILANES SOUTH OF  
WILLIAMSTON  
BEAUFORT AND  
MARTIN COUNTIES  
TIP PROJECT R-2511


- LEGEND**
- EXISTING RIGHT OF WAY
  - PROPOSED PAVEMENT
  - PROPOSED STRUCTURE
  - PROPOSED SLOPESTAKES
  - PROPOSED RIGHT OF WAY
  - PROPOSED EASEMENT
  - HISTORIC PROPERTY (NATIONAL REGISTER LISTED OR ELIGIBLE)
  - DELINEATED WETLANDS
  - DELINEATED STREAMS OR OPEN WATER
  - 100-YEAR FLOODPLAIN
  - FLOODWAY

PRELIMINARY DESIGN  
SUBJECT TO CHANGE

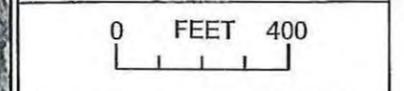

SHEET 9 OF 12  
**FIGURE 2**

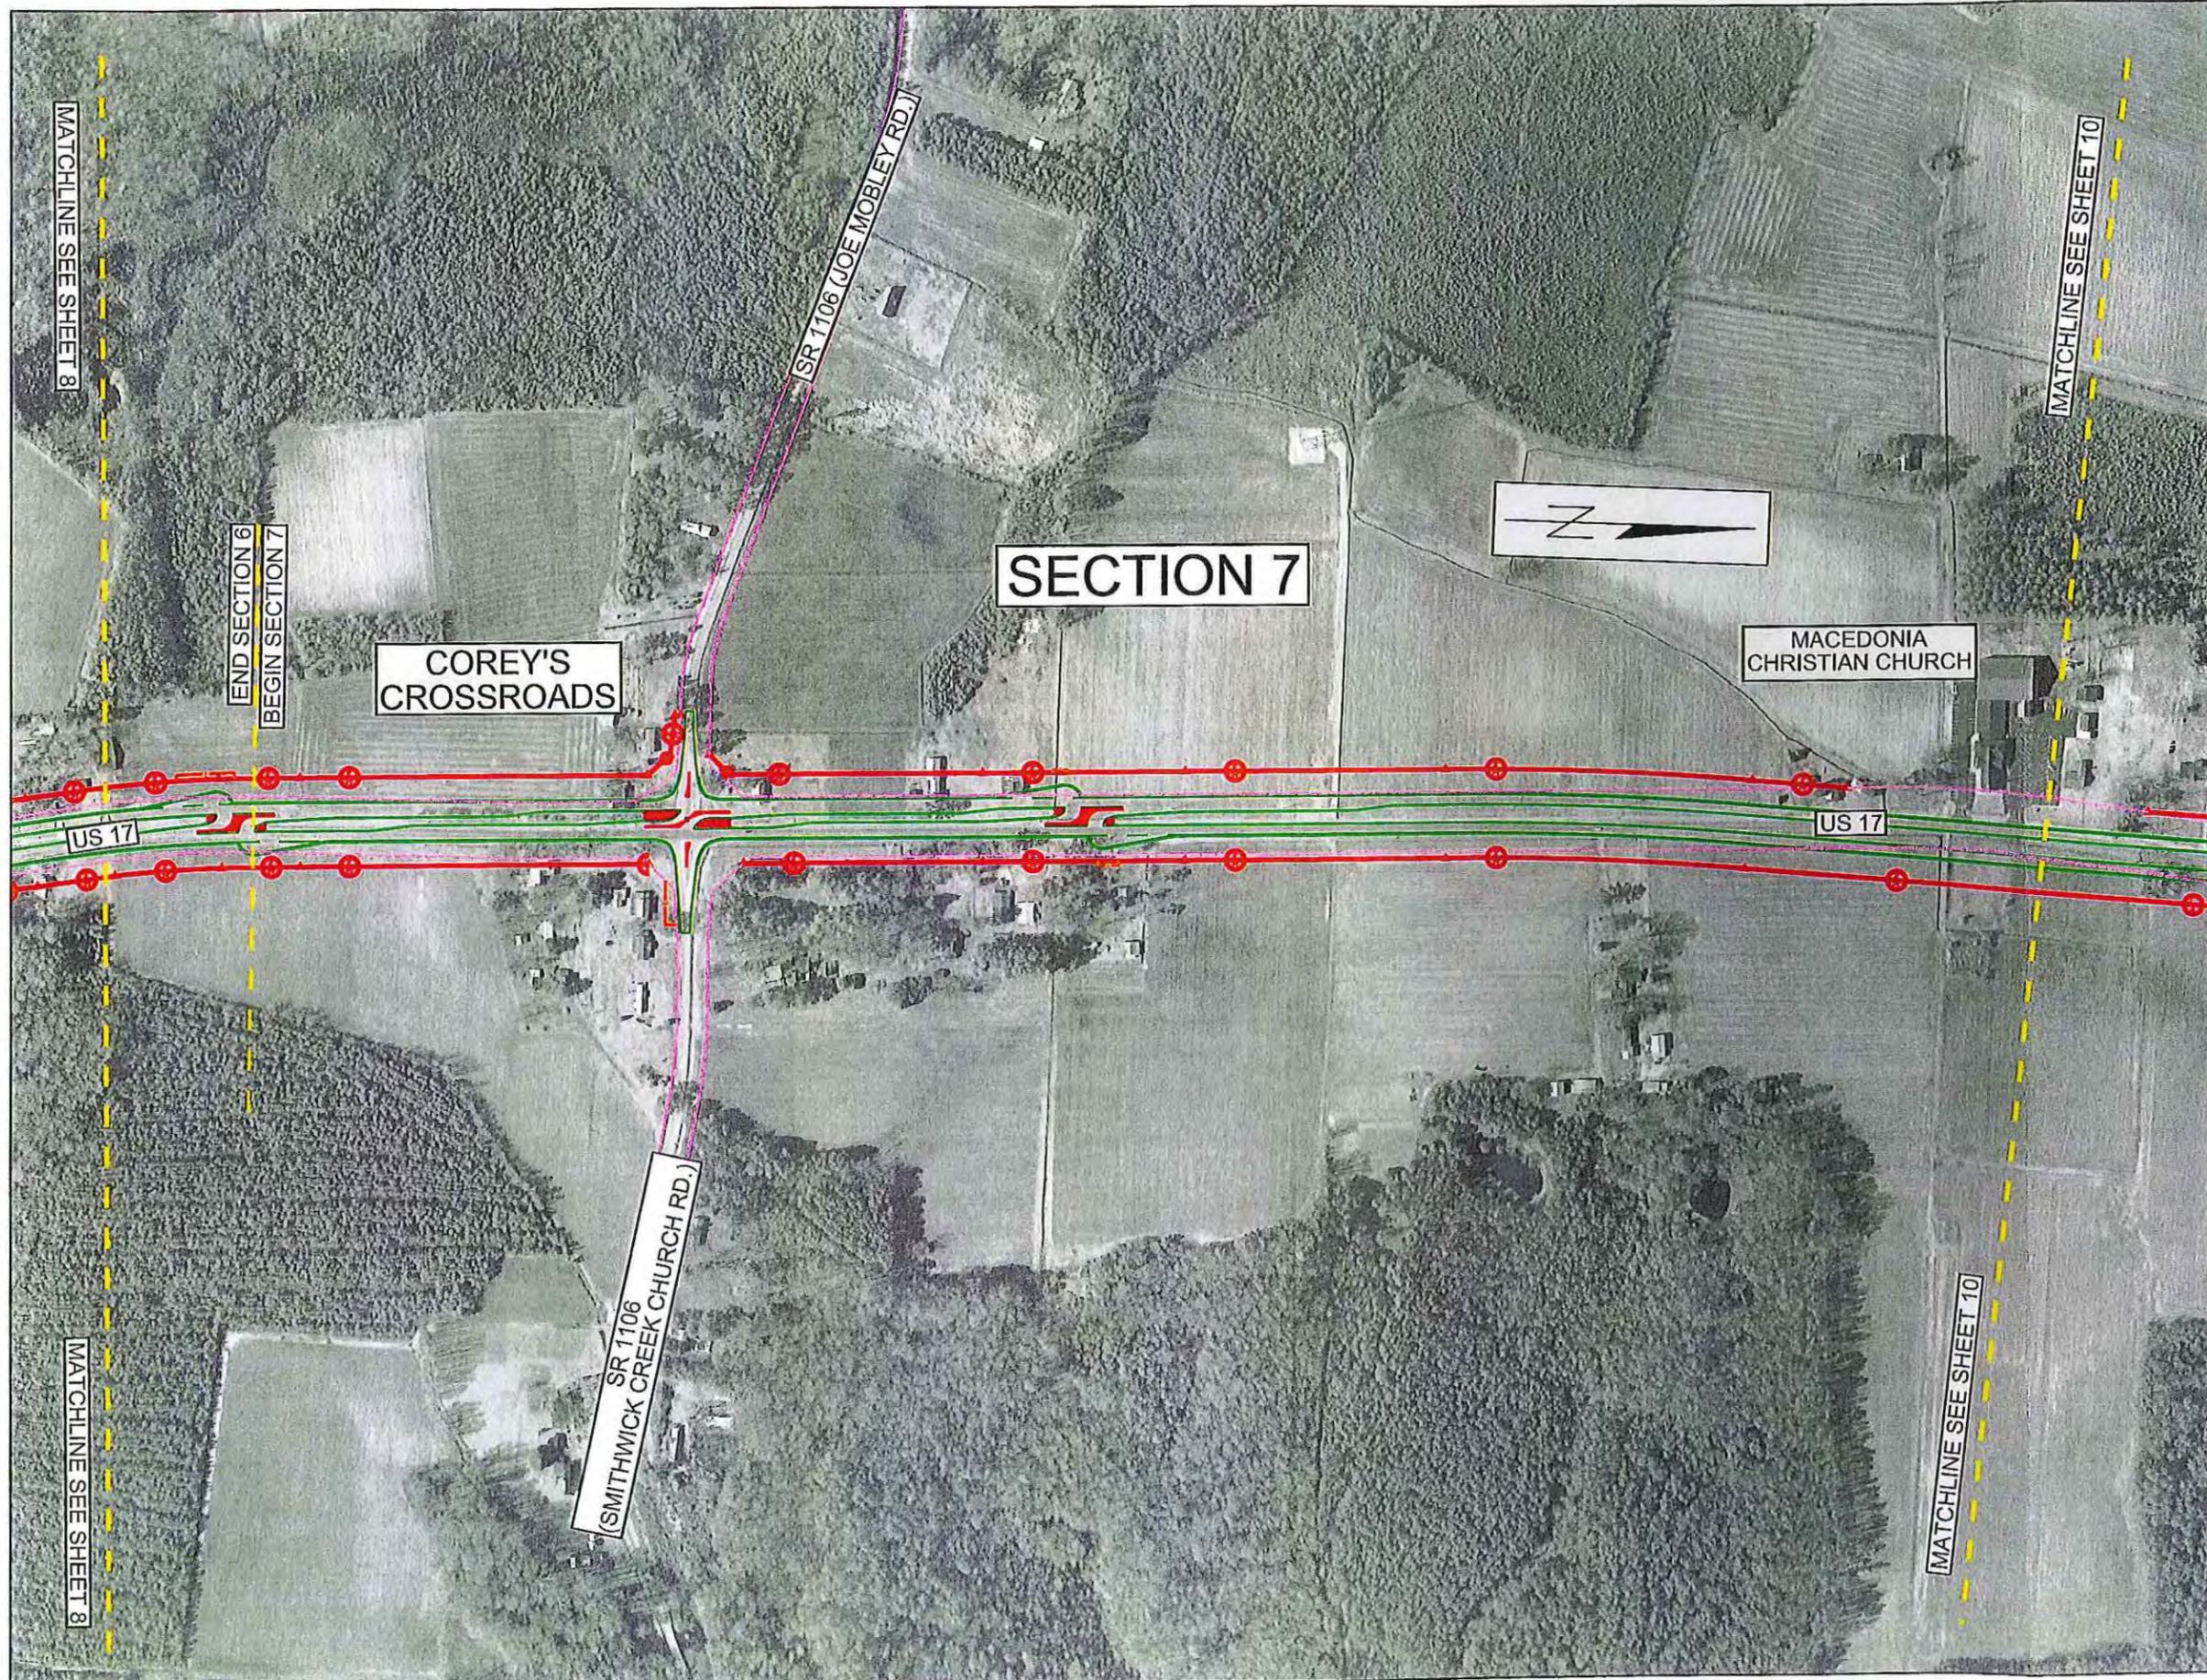

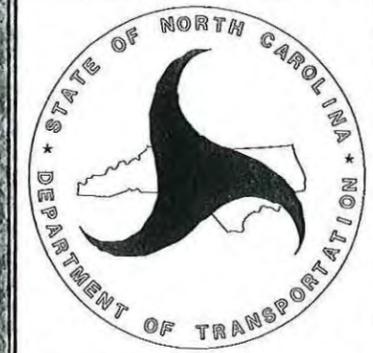


NORTH CAROLINA  
DEPARTMENT OF TRANSPORTATION  
DIVISION OF HIGHWAYS  
PROJECT DEVELOPMENT  
AND  
ENVIRONMENTAL ANALYSIS  
UNIT


US 17  
FROM NORTH OF NC 171  
TO MULTILANES SOUTH OF  
WILLIAMSTON  
BEAUFORT AND  
MARTIN COUNTIES  
TIP PROJECT R-2511

- LEGEND**
- EXISTING RIGHT OF WAY
  - PROPOSED PAVEMENT
  - PROPOSED STRUCTURE
  - PROPOSED SLOPESTAKES
  - PROPOSED RIGHT OF WAY
  - PROPOSED EASEMENT
  - HISTORIC PROPERTY (NATIONAL REGISTER LISTED OR ELIGIBLE)
  - DELINEATED WETLANDS
  - DELINEATED STREAMS OR OPEN WATER
  - 100-YEAR FLOODPLAIN
  - FLOODWAY

PRELIMINARY DESIGN  
SUBJECT TO CHANGE

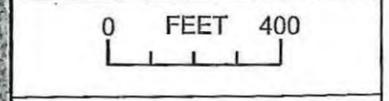


SHEET 10 OF 12  
**FIGURE 2**

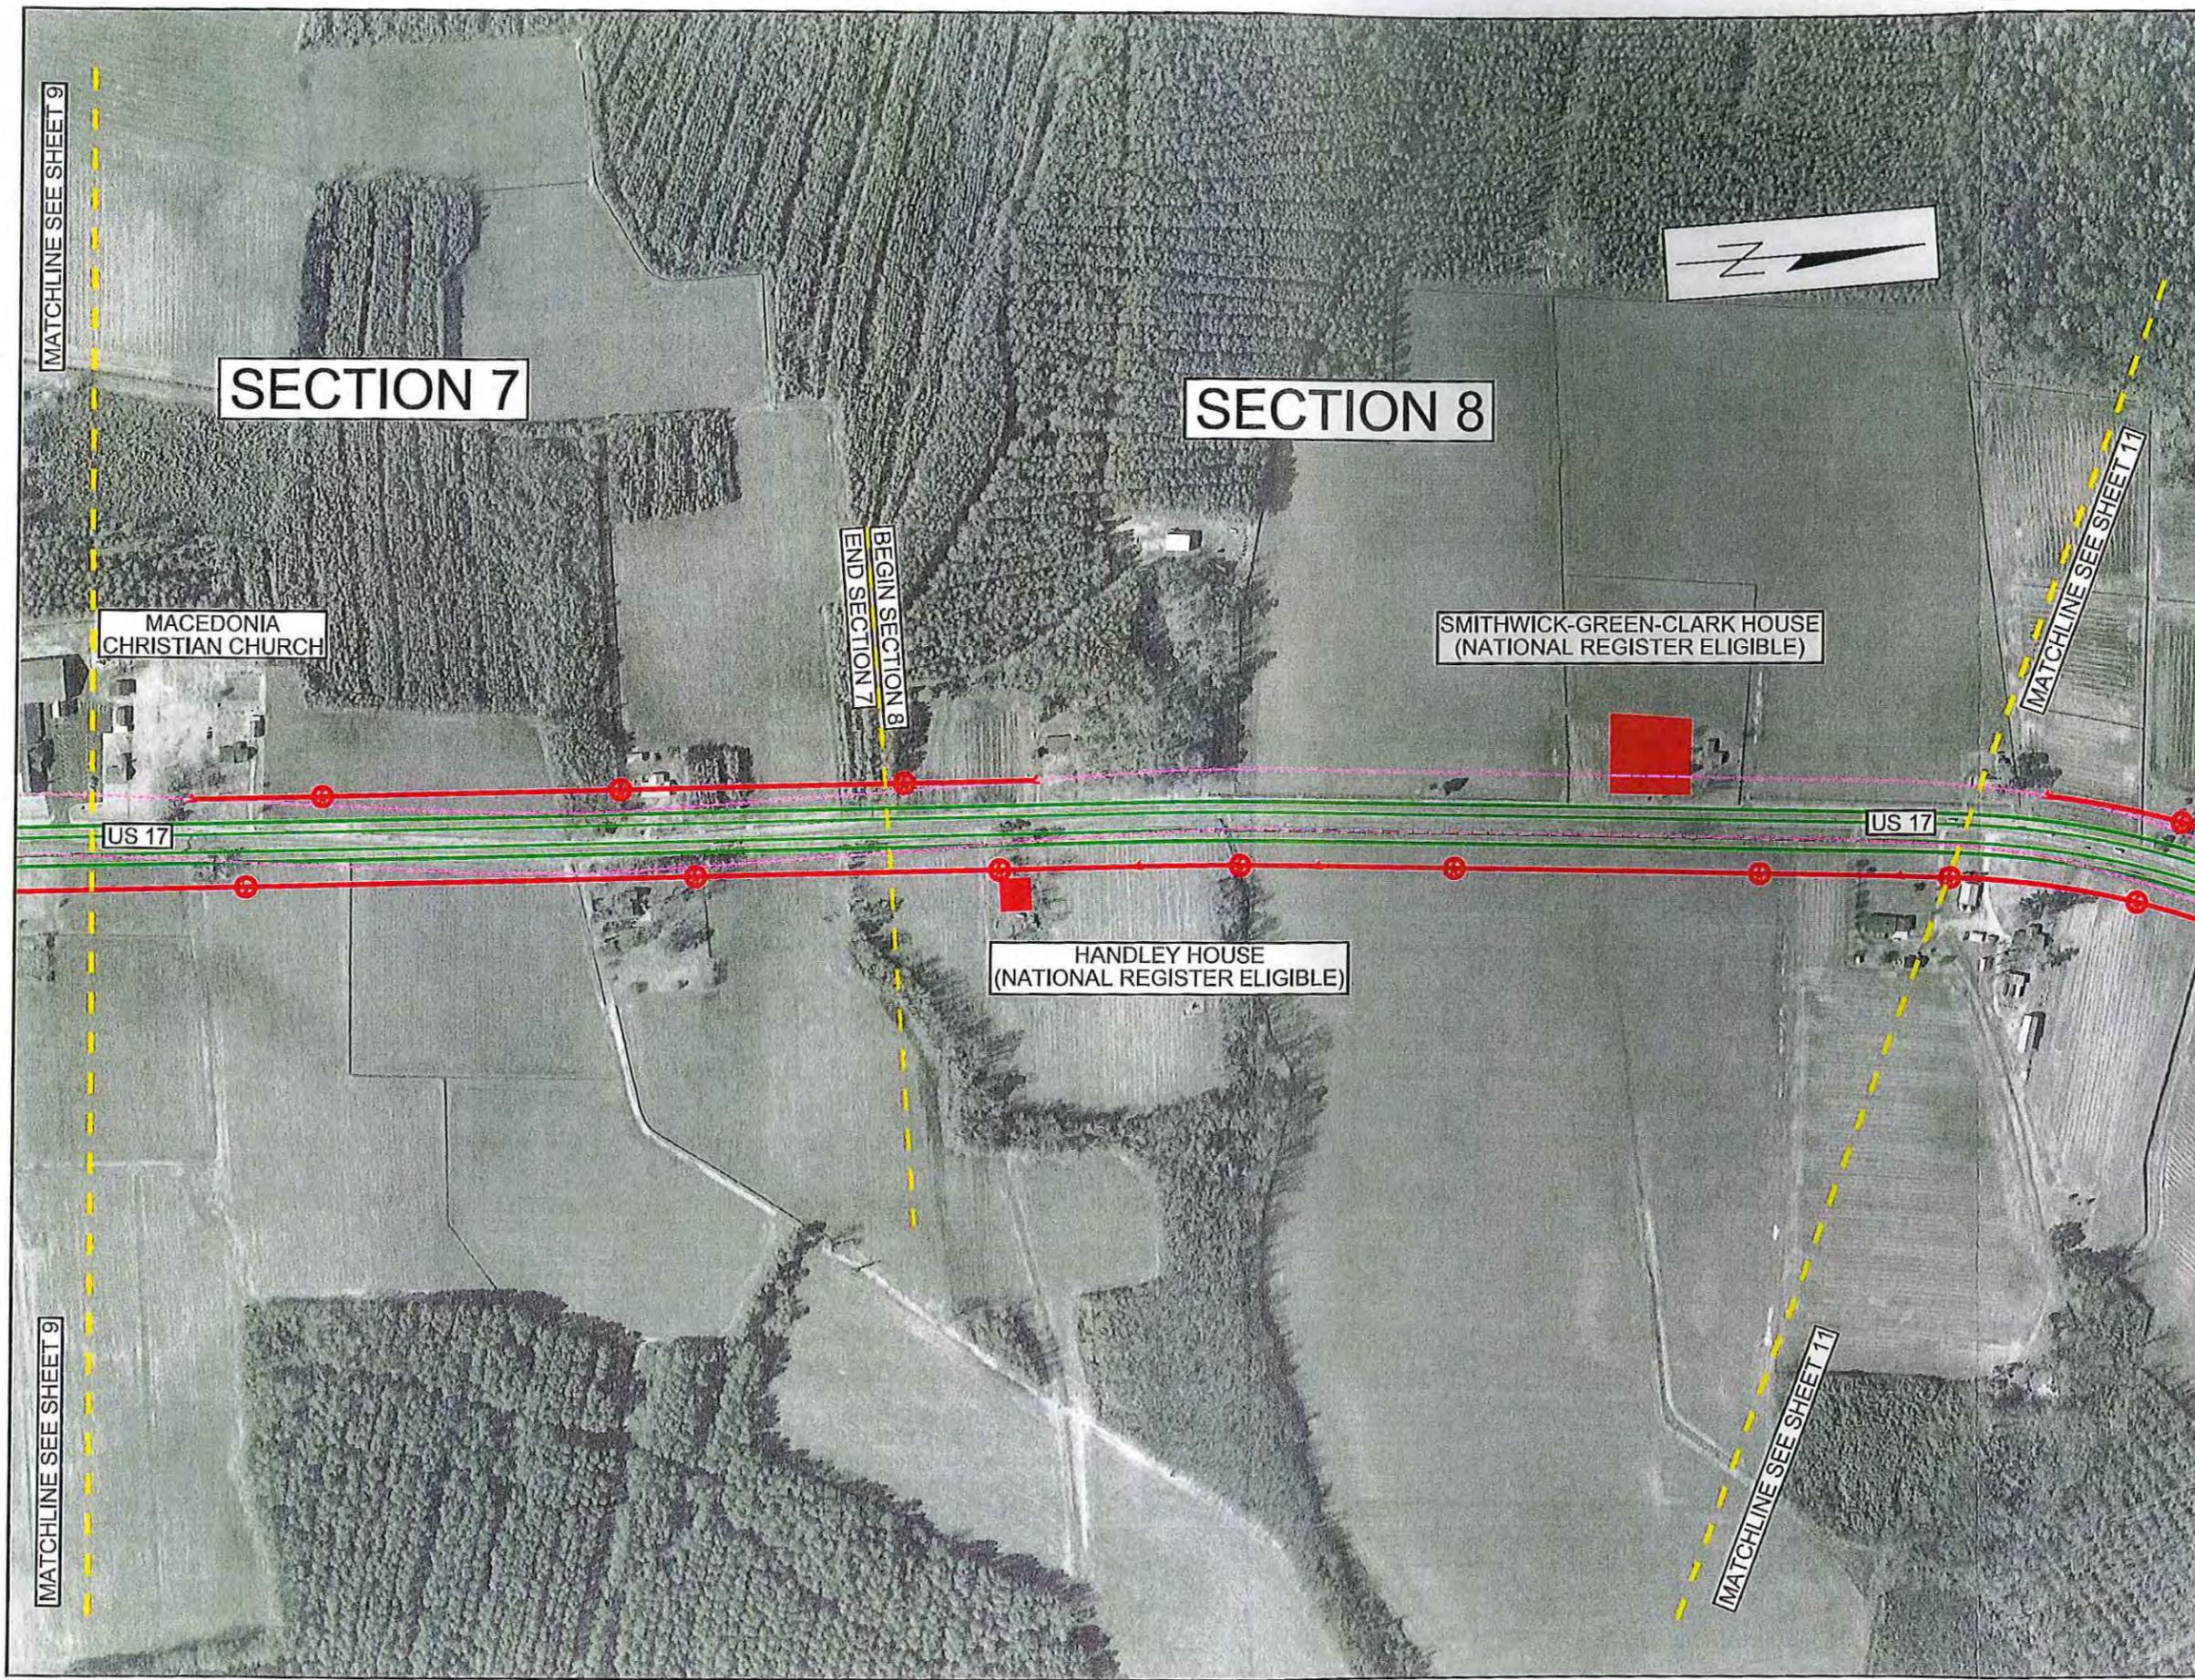

MATCHLINE SEE SHEET 9

**SECTION 7**

**SECTION 8**

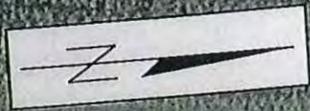

MACEDONIA  
CHRISTIAN CHURCH

SMITHWICK-GREEN-CLARK HOUSE  
(NATIONAL REGISTER ELIGIBLE)

HANDLEY HOUSE  
(NATIONAL REGISTER ELIGIBLE)

US 17


US 17

BEGIN SECTION 8  
END SECTION 7

MATCHLINE SEE SHEET 11

MATCHLINE SEE SHEET 9

MATCHLINE SEE SHEET 11

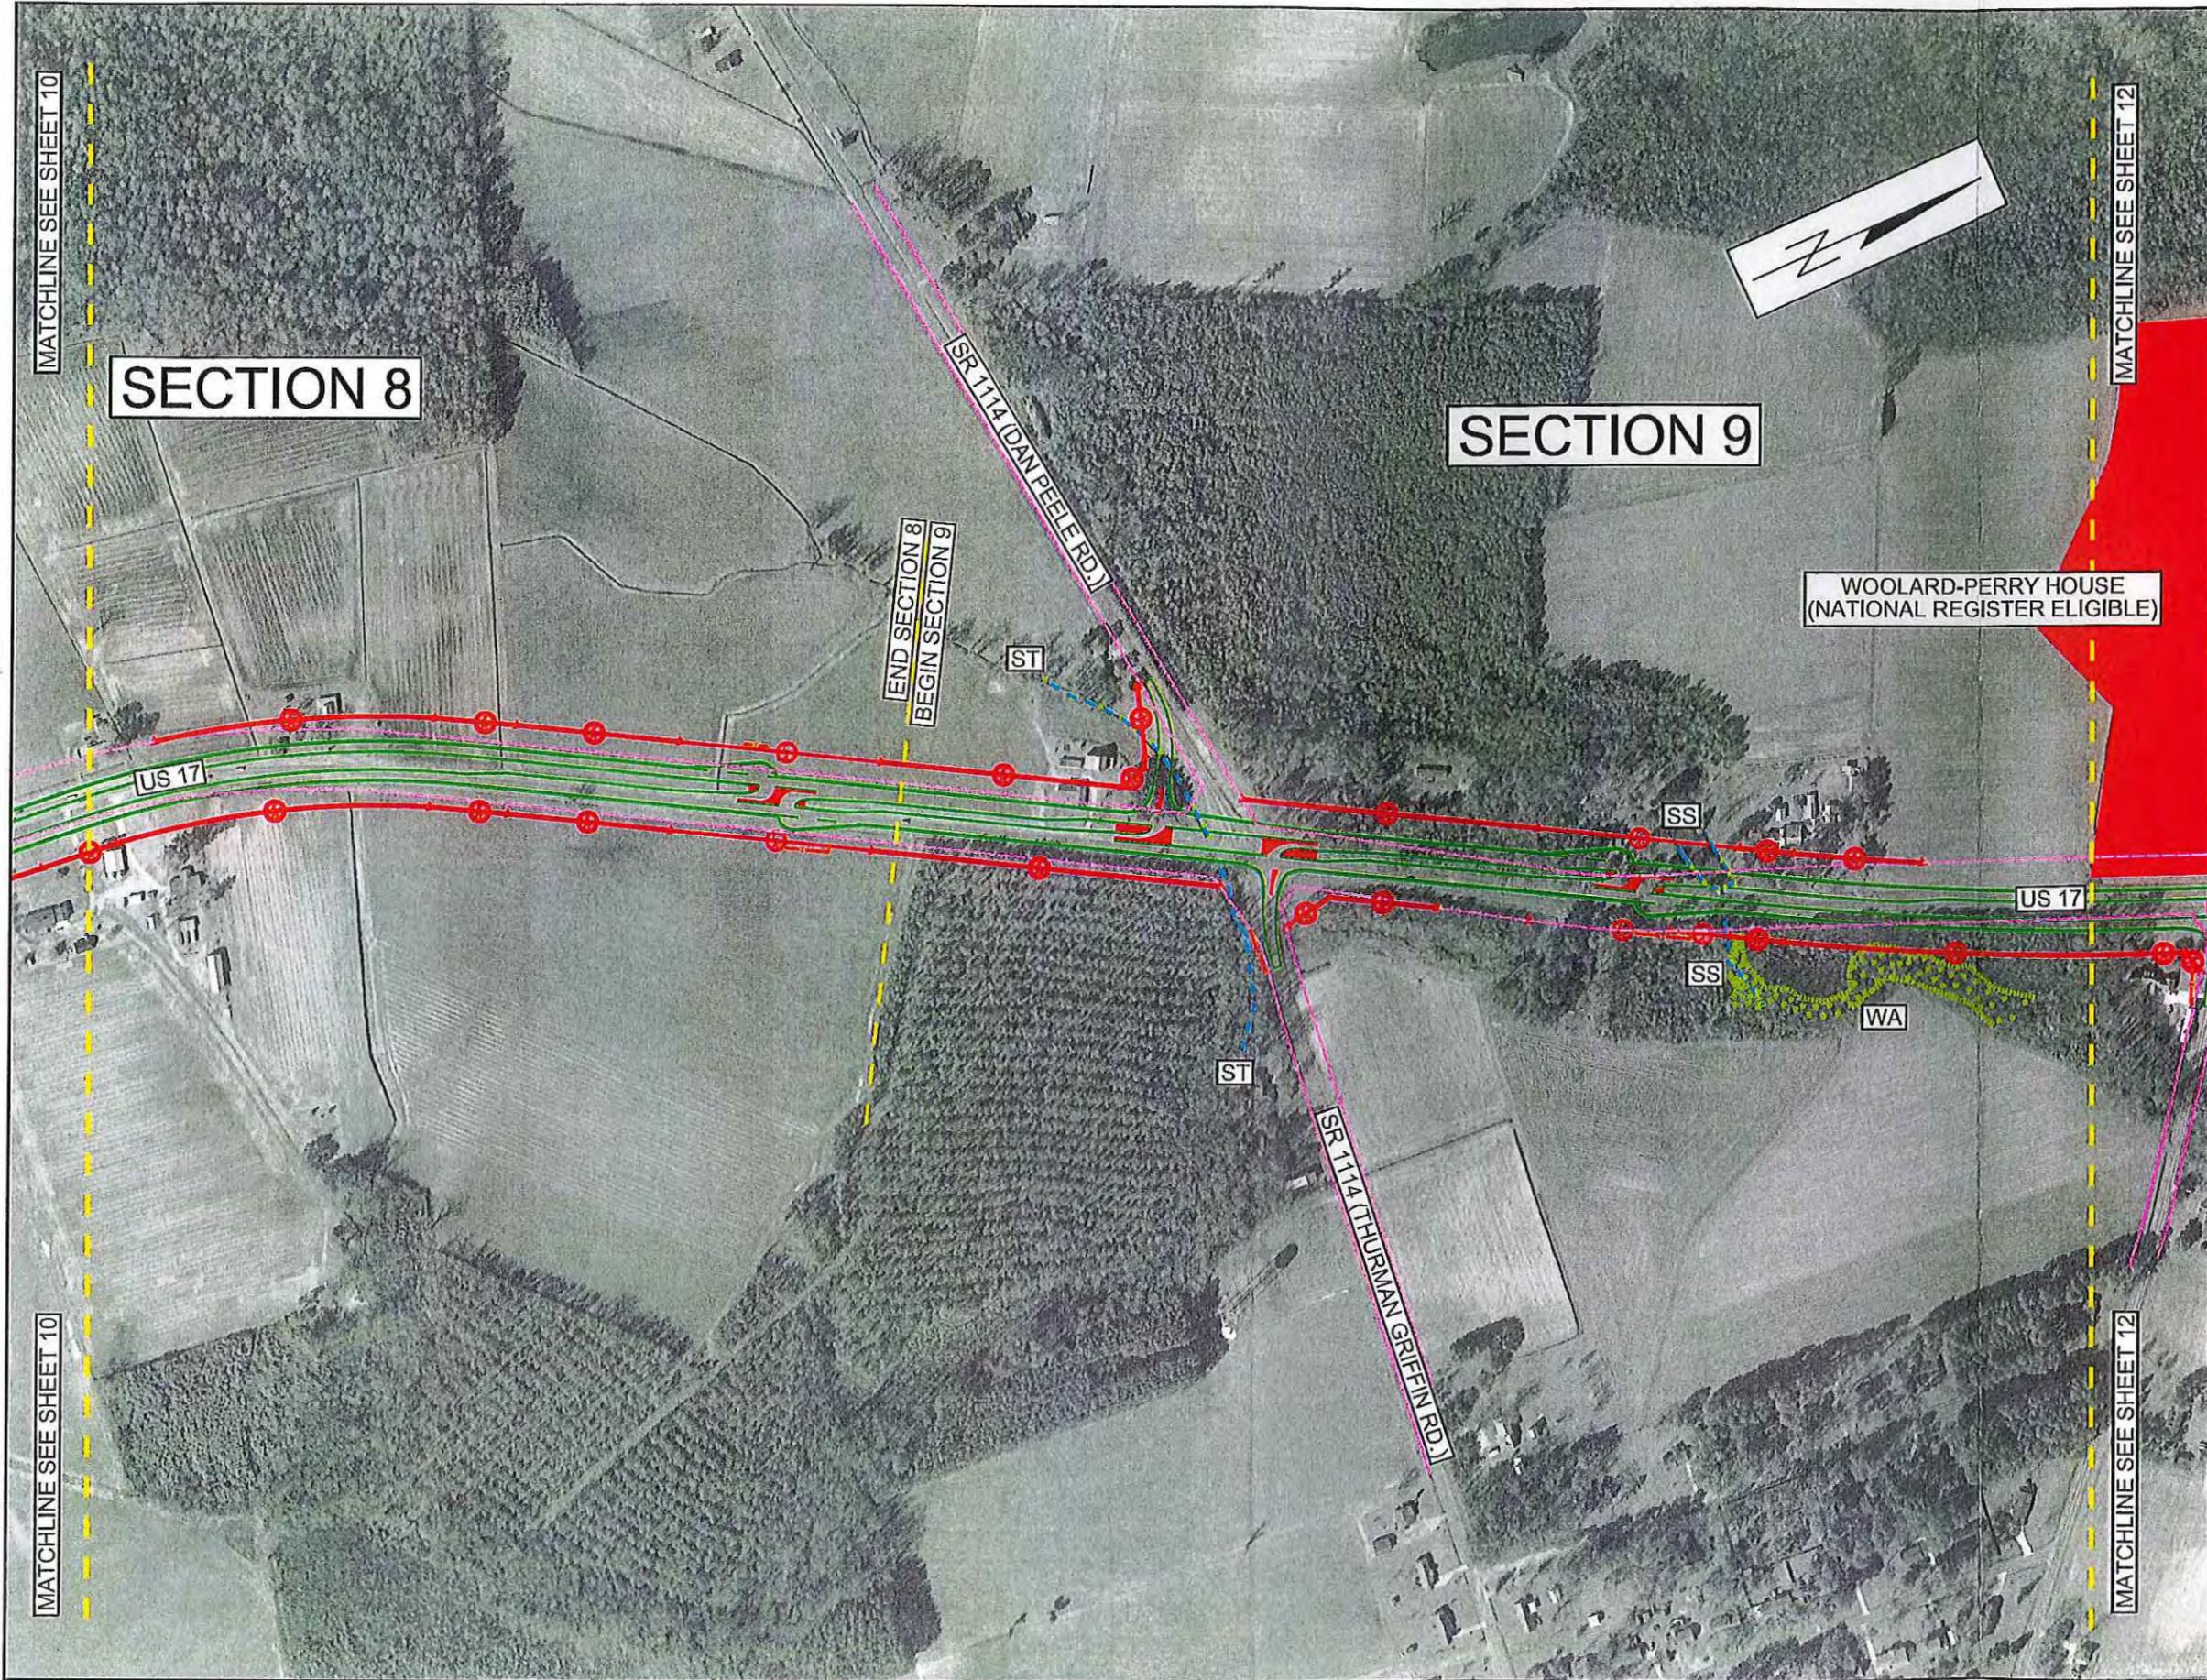


NORTH CAROLINA  
DEPARTMENT OF TRANSPORTATION  
DIVISION OF HIGHWAYS  
PROJECT DEVELOPMENT  
AND  
ENVIRONMENTAL ANALYSIS  
UNIT

US 17  
FROM NORTH OF NC 171  
TO MULTILANES SOUTH OF  
WILLIAMSTON  
BEAUFORT AND  
MARTIN COUNTIES  
TIP PROJECT R-2511

- LEGEND**
- EXISTING RIGHT OF WAY
  - PROPOSED PAVEMENT
  - PROPOSED STRUCTURE
  - PROPOSED SLOPESTAKES
  - PROPOSED RIGHT OF WAY
  - PROPOSED EASEMENT
  - HISTORIC PROPERTY (NATIONAL REGISTER LISTED OR ELIGIBLE)
  - DELINEATED WETLANDS
  - DELINEATED STREAMS OR OPEN WATER
  - 100-YEAR FLOODPLAIN
  - FLOODWAY

PRELIMINARY DESIGN  
SUBJECT TO CHANGE

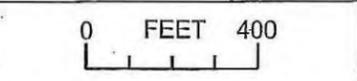

SHEET 11 OF 12  
**FIGURE 2**

MATCHLINE SEE SHEET 10

**SECTION 8**

MATCHLINE SEE SHEET 10

SR 1114 (DAN PEELE RD.)

END SECTION 8  
BEGIN SECTION 9


**SECTION 9**

WOOLARD-PERRY HOUSE  
(NATIONAL REGISTER ELIGIBLE)

SR 1114 (THURMAN GRIFFIN RD.)

MATCHLINE SEE SHEET 12

MATCHLINE SEE SHEET 12

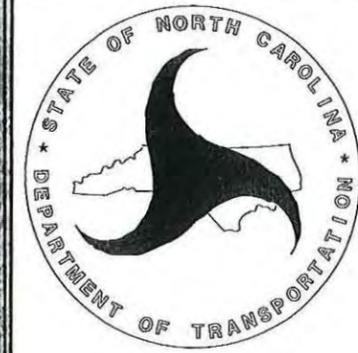

NORTH CAROLINA  
DEPARTMENT OF TRANSPORTATION  
DIVISION OF HIGHWAYS  
PROJECT DEVELOPMENT  
AND  
ENVIRONMENTAL ANALYSIS  
UNIT


US 17  
FROM NORTH OF NC 171  
TO MULTILANES SOUTH OF  
WILLIAMSTON  
BEAUFORT AND  
MARTIN COUNTIES  
TIP PROJECT R-2511

- LEGEND**
- EXISTING RIGHT OF WAY
  - PROPOSED PAVEMENT
  - PROPOSED STRUCTURE
  - PROPOSED SLOPESTAKES
  - PROPOSED RIGHT OF WAY
  - PROPOSED EASEMENT
  - HISTORIC PROPERTY (NATIONAL REGISTER LISTED OR ELIGIBLE)
  - DELINEATED WETLANDS
  - DELINEATED STREAMS OR OPEN WATER
  - 100-YEAR FLOODPLAIN
  - FLOODWAY


PRELIMINARY DESIGN  
SUBJECT TO CHANGE



SHEET 12 OF 12  
**FIGURE 2**

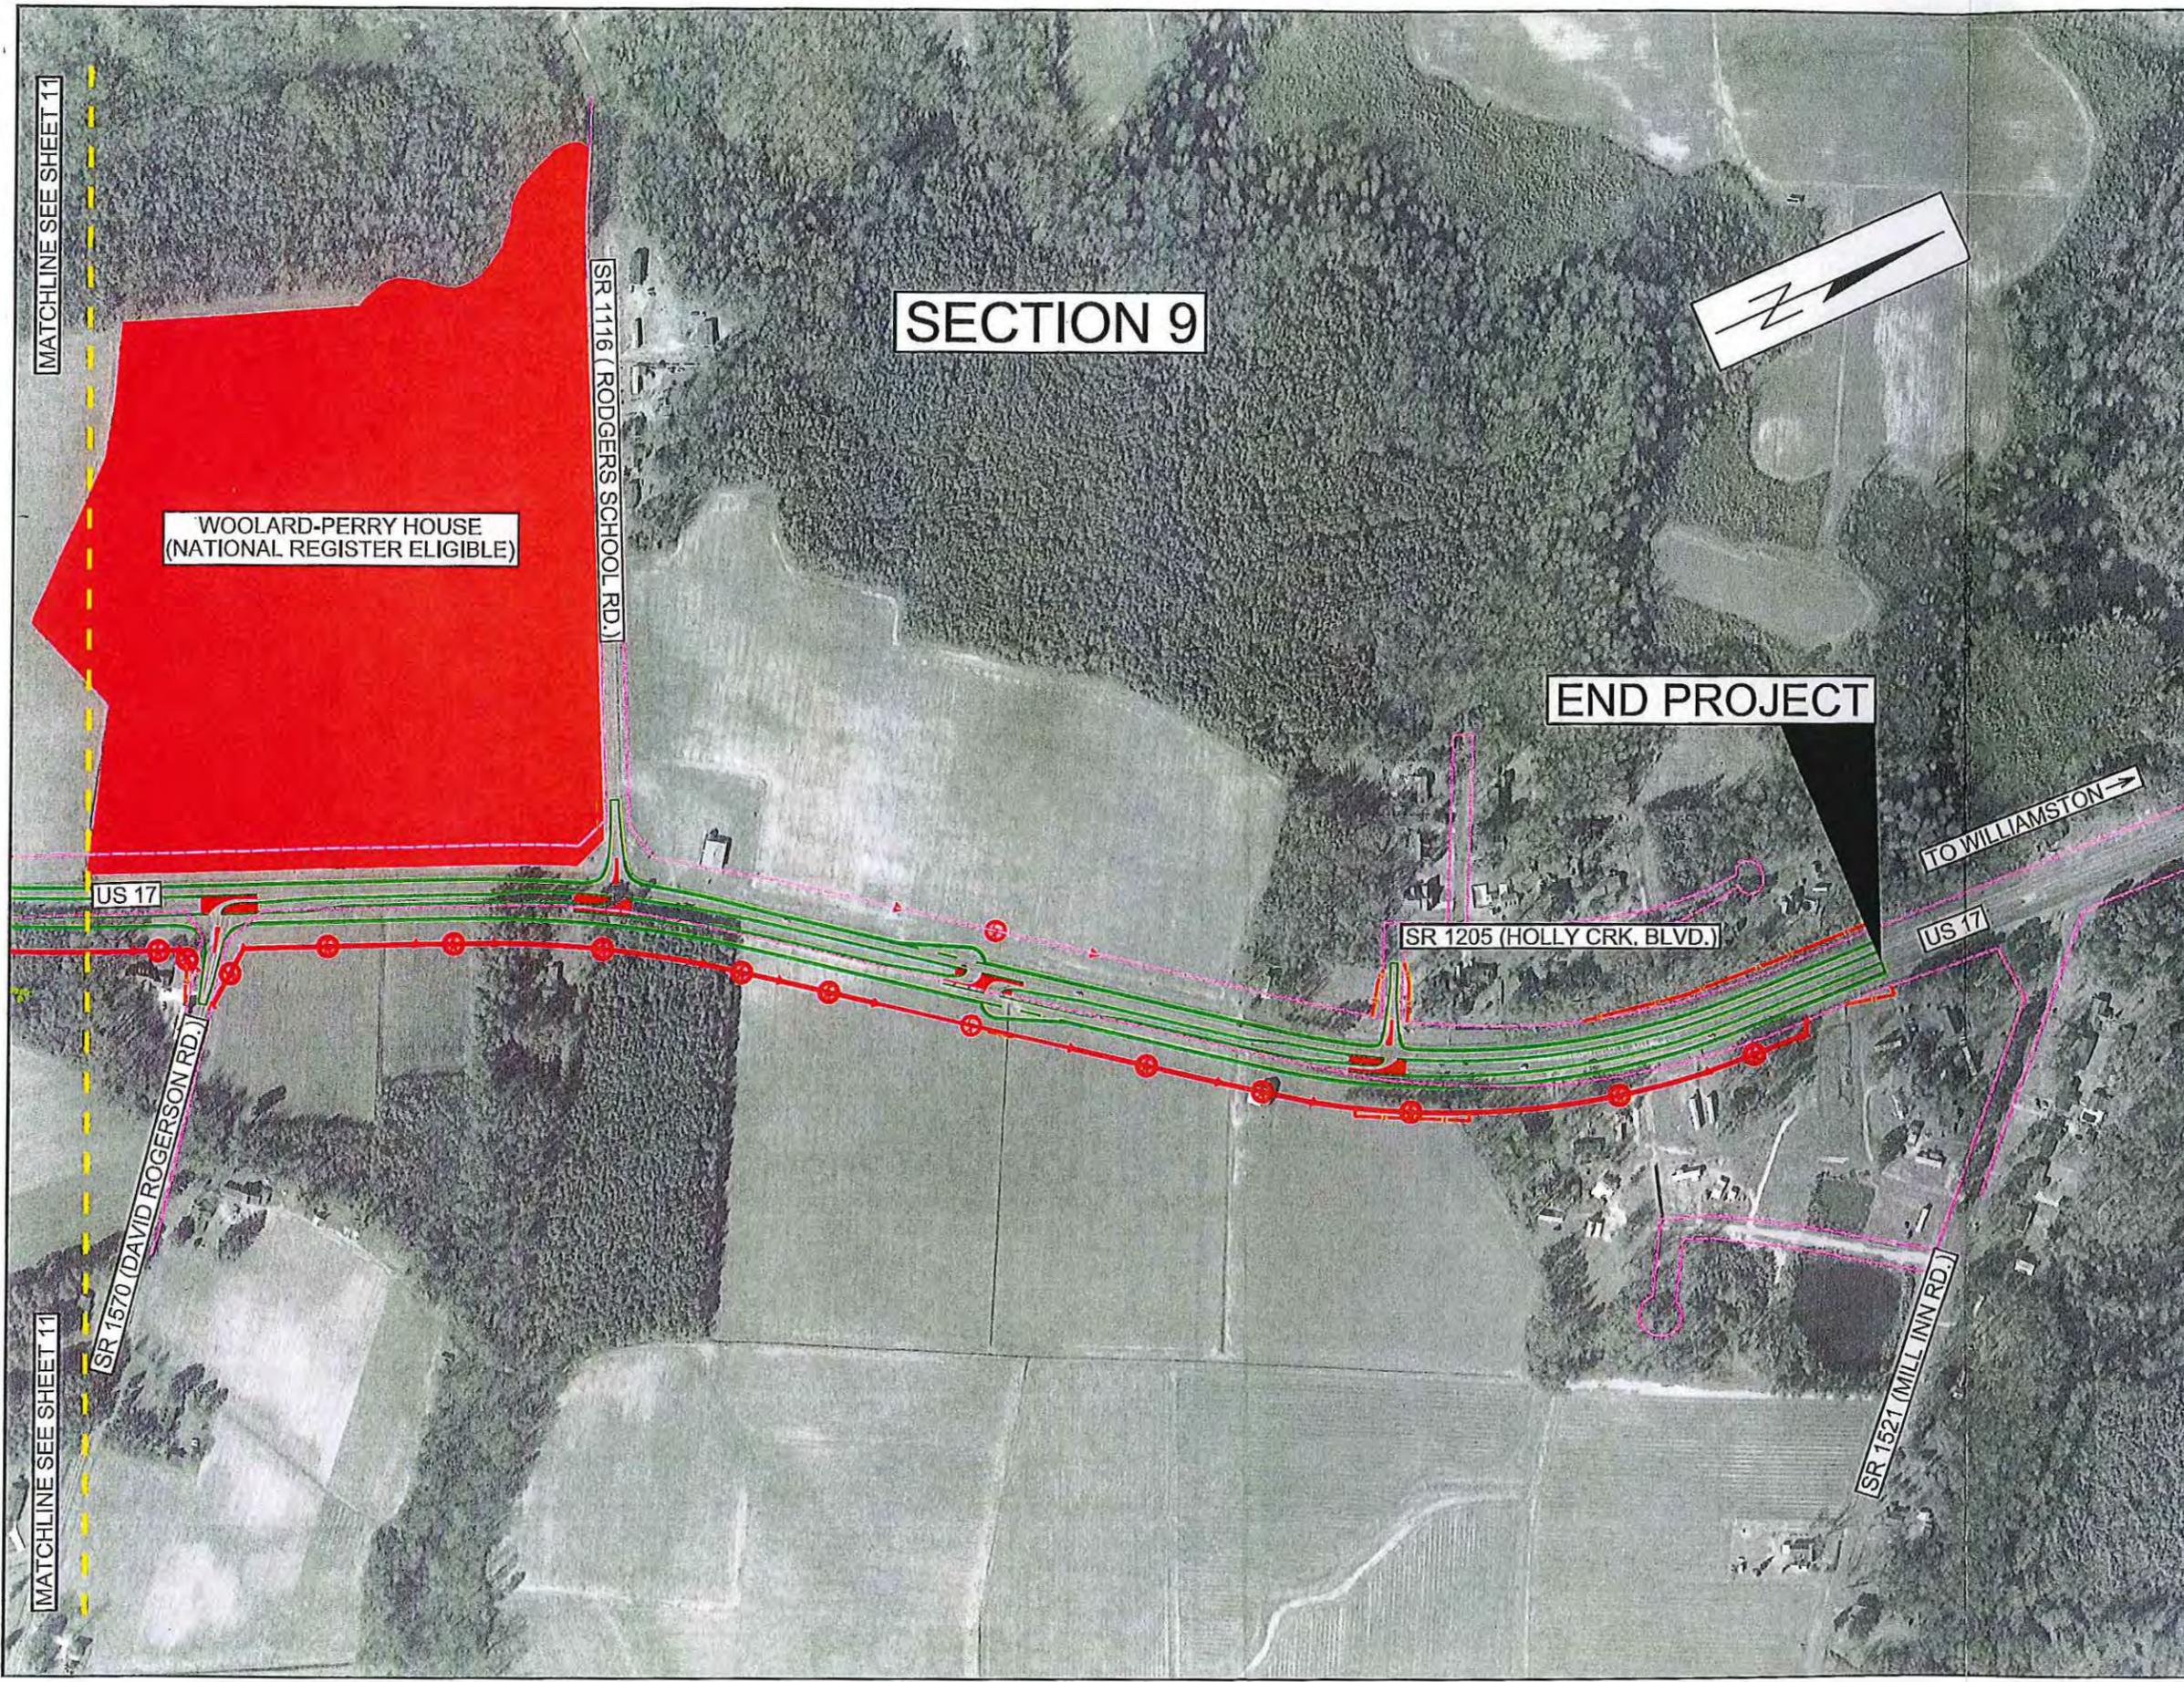

**SECTION 9**

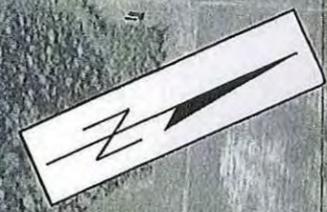

WOOLARD-PERRY HOUSE  
(NATIONAL REGISTER ELIGIBLE)

**END PROJECT**

MATCHLINE SEE SHEET 11

MATCHLINE SEE SHEET 11

US 17

SR 1570 (DAVID ROGERSON RD.)

SR 1116 (RODGERS SCHOOL RD.)

SR 1205 (HOLLY CRK. BLVD.)


US 17

SR 1521 (MILL INN RD.)

TO WILLIAMSTON →

# TIP PROJECT R-2511

## PROPOSED ROADWAY TYPICAL SECTION

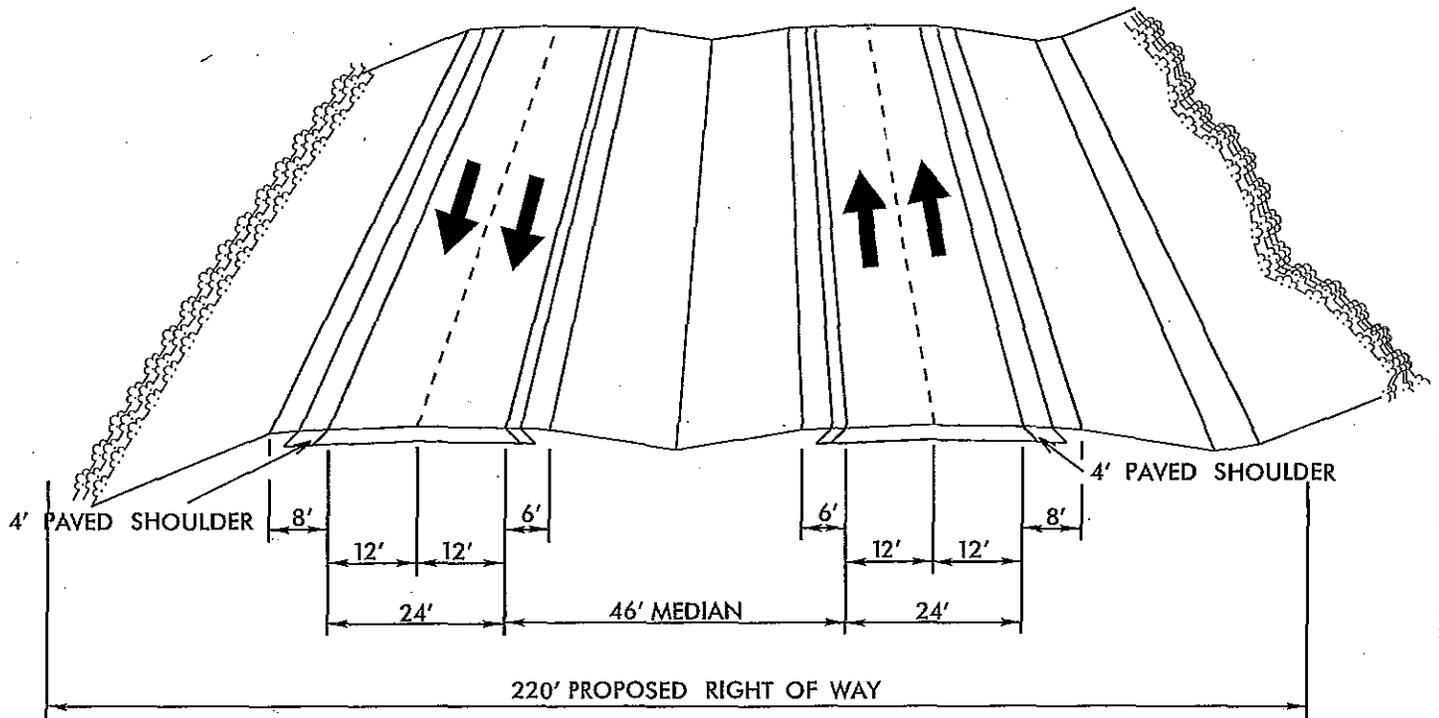

**NOT TO SCALE**

NOTE: PROPOSED ADDITIONAL TWO LANES MAY BE ON EITHER LEFT OR RIGHT SIDE OF EXISTING LANES, DEPENDING ON PROJECT SECTION.

### FIGURE 3A

# TIP PROJECT R-2511

\* - RIGHT TURN LANES WILL BE PROVIDED WHERE WARRANTED.

800' - 1000'

\* - RIGHT TURN LANES WILL BE PROVIDED WHERE WARRANTED.

800' - 1000'

NOT TO SCALE

DIRECTIONAL CROSSOVER  
WITH MEDIAN U-TURNS  
(SUPERSTREET INTERSECTION)

FIGURE 3B

