

VICINITY MAP


**LOCATION: GREENSBORO EASTERN LOOP FROM NORTH OF US 70
RELOCATION TO US 29 NORTH OF GREENSBORO**

TYPE OF WORK: GRADING, DRAINAGE, PAVING, SIGNALS, CULVERTS, RETAINING WALLS, AND STRUCTURES

WETLAND AND SURFACE WATER IMPACTS PERMIT

TIP PROJECT: U-2525B

CONTRACT:

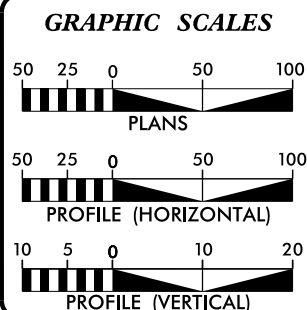

DESIGN DATA
 ADT 2014 = N/A
 ADT 2030 = 20000
 DHV = 10 %
 D = 60 %
 T = 16 % *
 V = 70 MPH
 * TTST 5% DUAL 11%
 FUNC CLASS = INTERSTATE
 "STATEWIDE TIER"

PROJECT LENGTH

LENGTH ROADWAY TIP PROJECT U-2525B	=	4.504 Miles
LENGTH STRUCTURE TIP PROJECT U-2525B	=	0.492 Miles
TOTAL LENGTH OF TIP PROJECT U-2525B	=	4.996 Miles

Prepared in the Office of:
DIVISION OF HIGHWAYS
1000 Birch Ridge Dr., Raleigh NC, 27610

2012 STANDARD SPECIFICATIONS

RIGHT OF WAY DATE:
MAY 22, 2012

LETTING DATE:
MAY 20, 2014

JAMES A. SPEER, PE
PROJECT ENGINEER


DANIEL W. GARDNER JR., PE
PROJECT DESIGN ENGINEER

HYDRAULICS ENGINEER

SIGNATURE: _____ P.E. _____

**ROADWAY DESIGN
ENGINEER**

SIGNATURE: P.E.


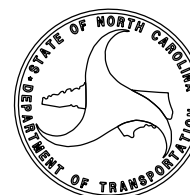



PRELIMINARY PLANS
DO NOT USE FOR CONSTRUCTION

SE = .06			
-Y3RPD-			
PI Sta 15+72.72	PIs Sta 19+71.24	PIs Sta 24+89.90	PI Sta 27+00.97
$\Delta = 25^{\circ} 34' 24.0" (LT)$	$\Theta_s = 4^{\circ} 51' 38.2"$	$\Theta_s = 4^{\circ} 33' 06.1"$	$\Delta = 9^{\circ} 35' 53.5" (RT)$
$D = 3^{\circ} 58' 04.3"$	$L_s = 245.00'$	$L_s = 245.00'$	$D = 3^{\circ} 42' 56.4"$
$L = 644.51'$	$LT = 163.39'$	$LT = 163.39'$	$L = 258.32'$
$T = 327.72'$	$ST = 81.72'$	$ST = 81.72'$	$T = 129.46'$
$R = 1,444.00'$			$R = 1,542.00'$
$SE = .08$			$SE = .03$


PROJECT REFERENCE NO.		SHEET NO.	
U-2525B		4 & 5	
R/W SHEET NO.			
ROADWAY DESIGN ENGINEER		HYDRAULICS ENGINEER	

PERMIT DRAWINGS
SHEET 4 OF 93

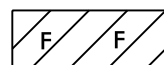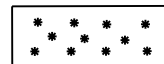
-  DENOTES FILL IN WETLAND
-  DENOTES MECHANIZED CLEARING
-  DENOTES IMPACTS IN SURFACE WATER
-  DENOTES EXCAVATION IN WETLAND

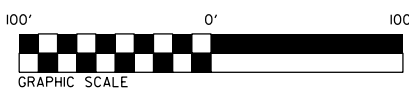


03-19-13 R/W REVISION (DWG) - COMBINED PARCELS 4 AND 79 INTO PARCEL 4 (CITY OF GREENSBORO).

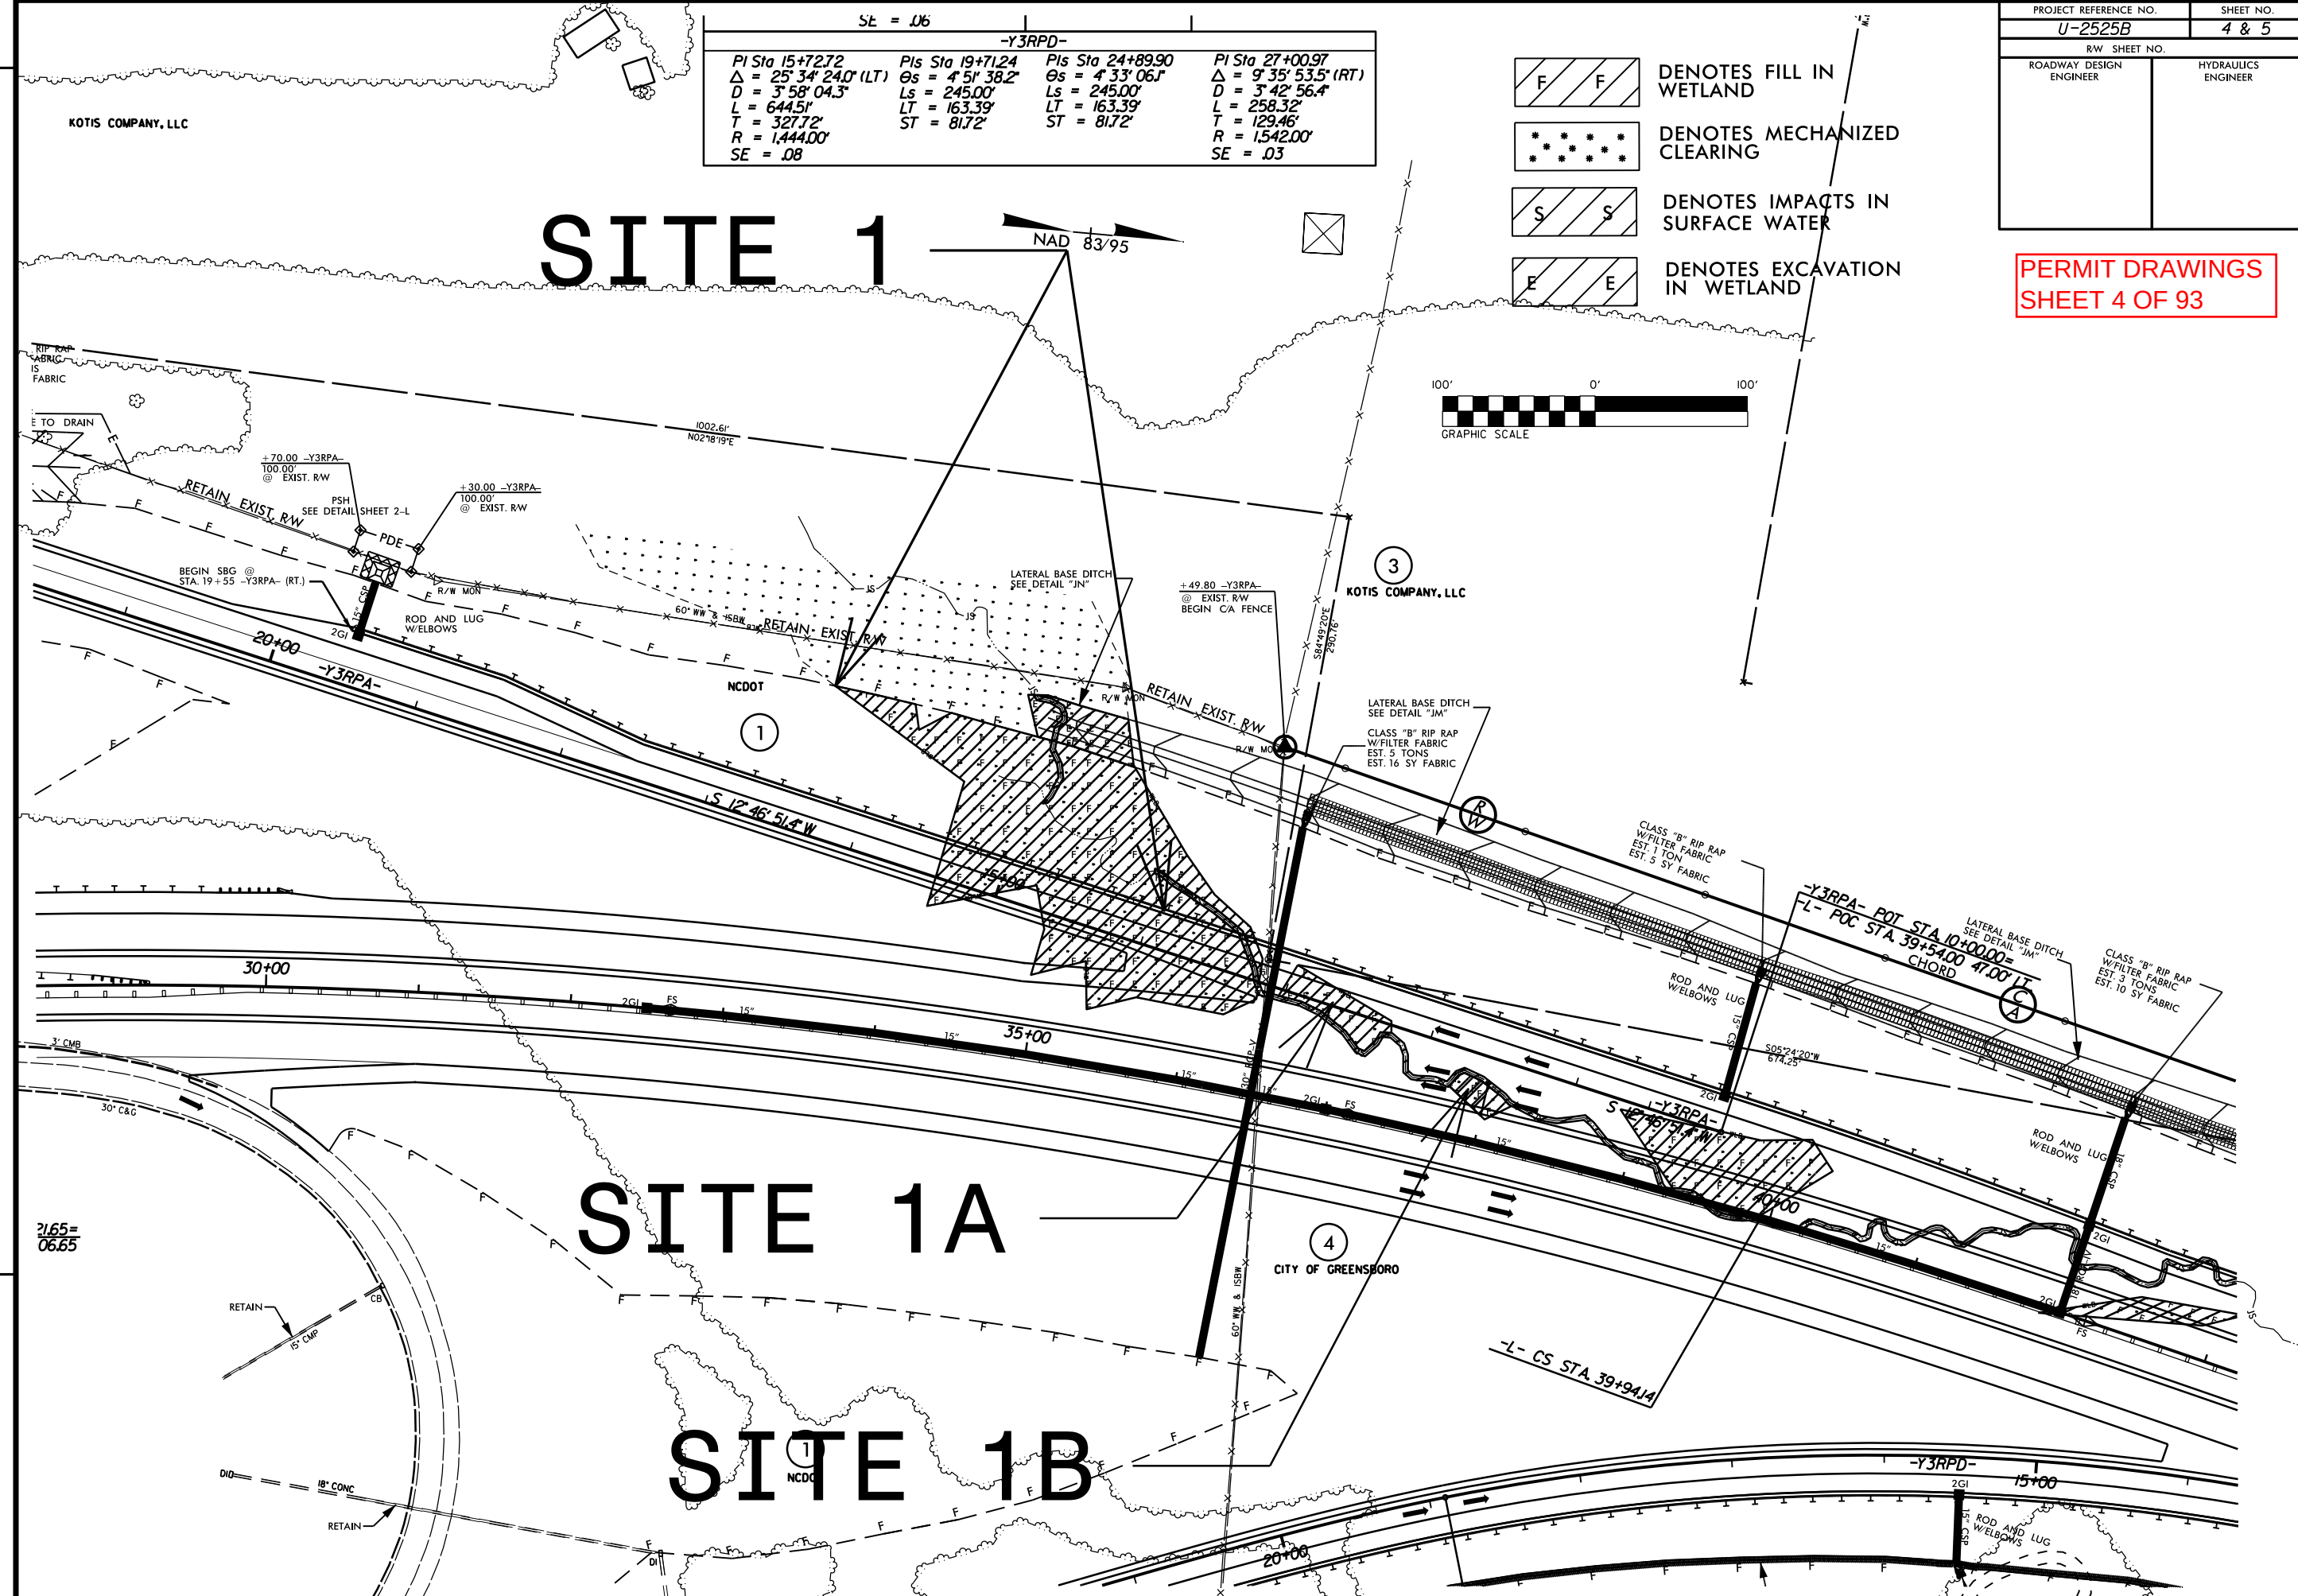

SITE 2

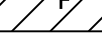
- | | |
|---|-------------------------------------|
|  | DENOTES FILL IN
WETLAND |
|  | DENOTES MECHANIZED
CLEARING |
|  | DENOTES IMPACTS IN
SURFACE WATER |
|  | DENOTES EXCAVATION
IN WETLAND |

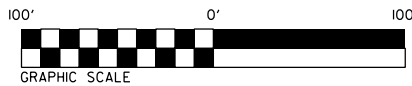


8/23/99

PROJ. REFERENCE NO.			SHEET NO.	
U-2525B			X-19	

PERMIT DRAWINGS
SHEET 6 OF 93

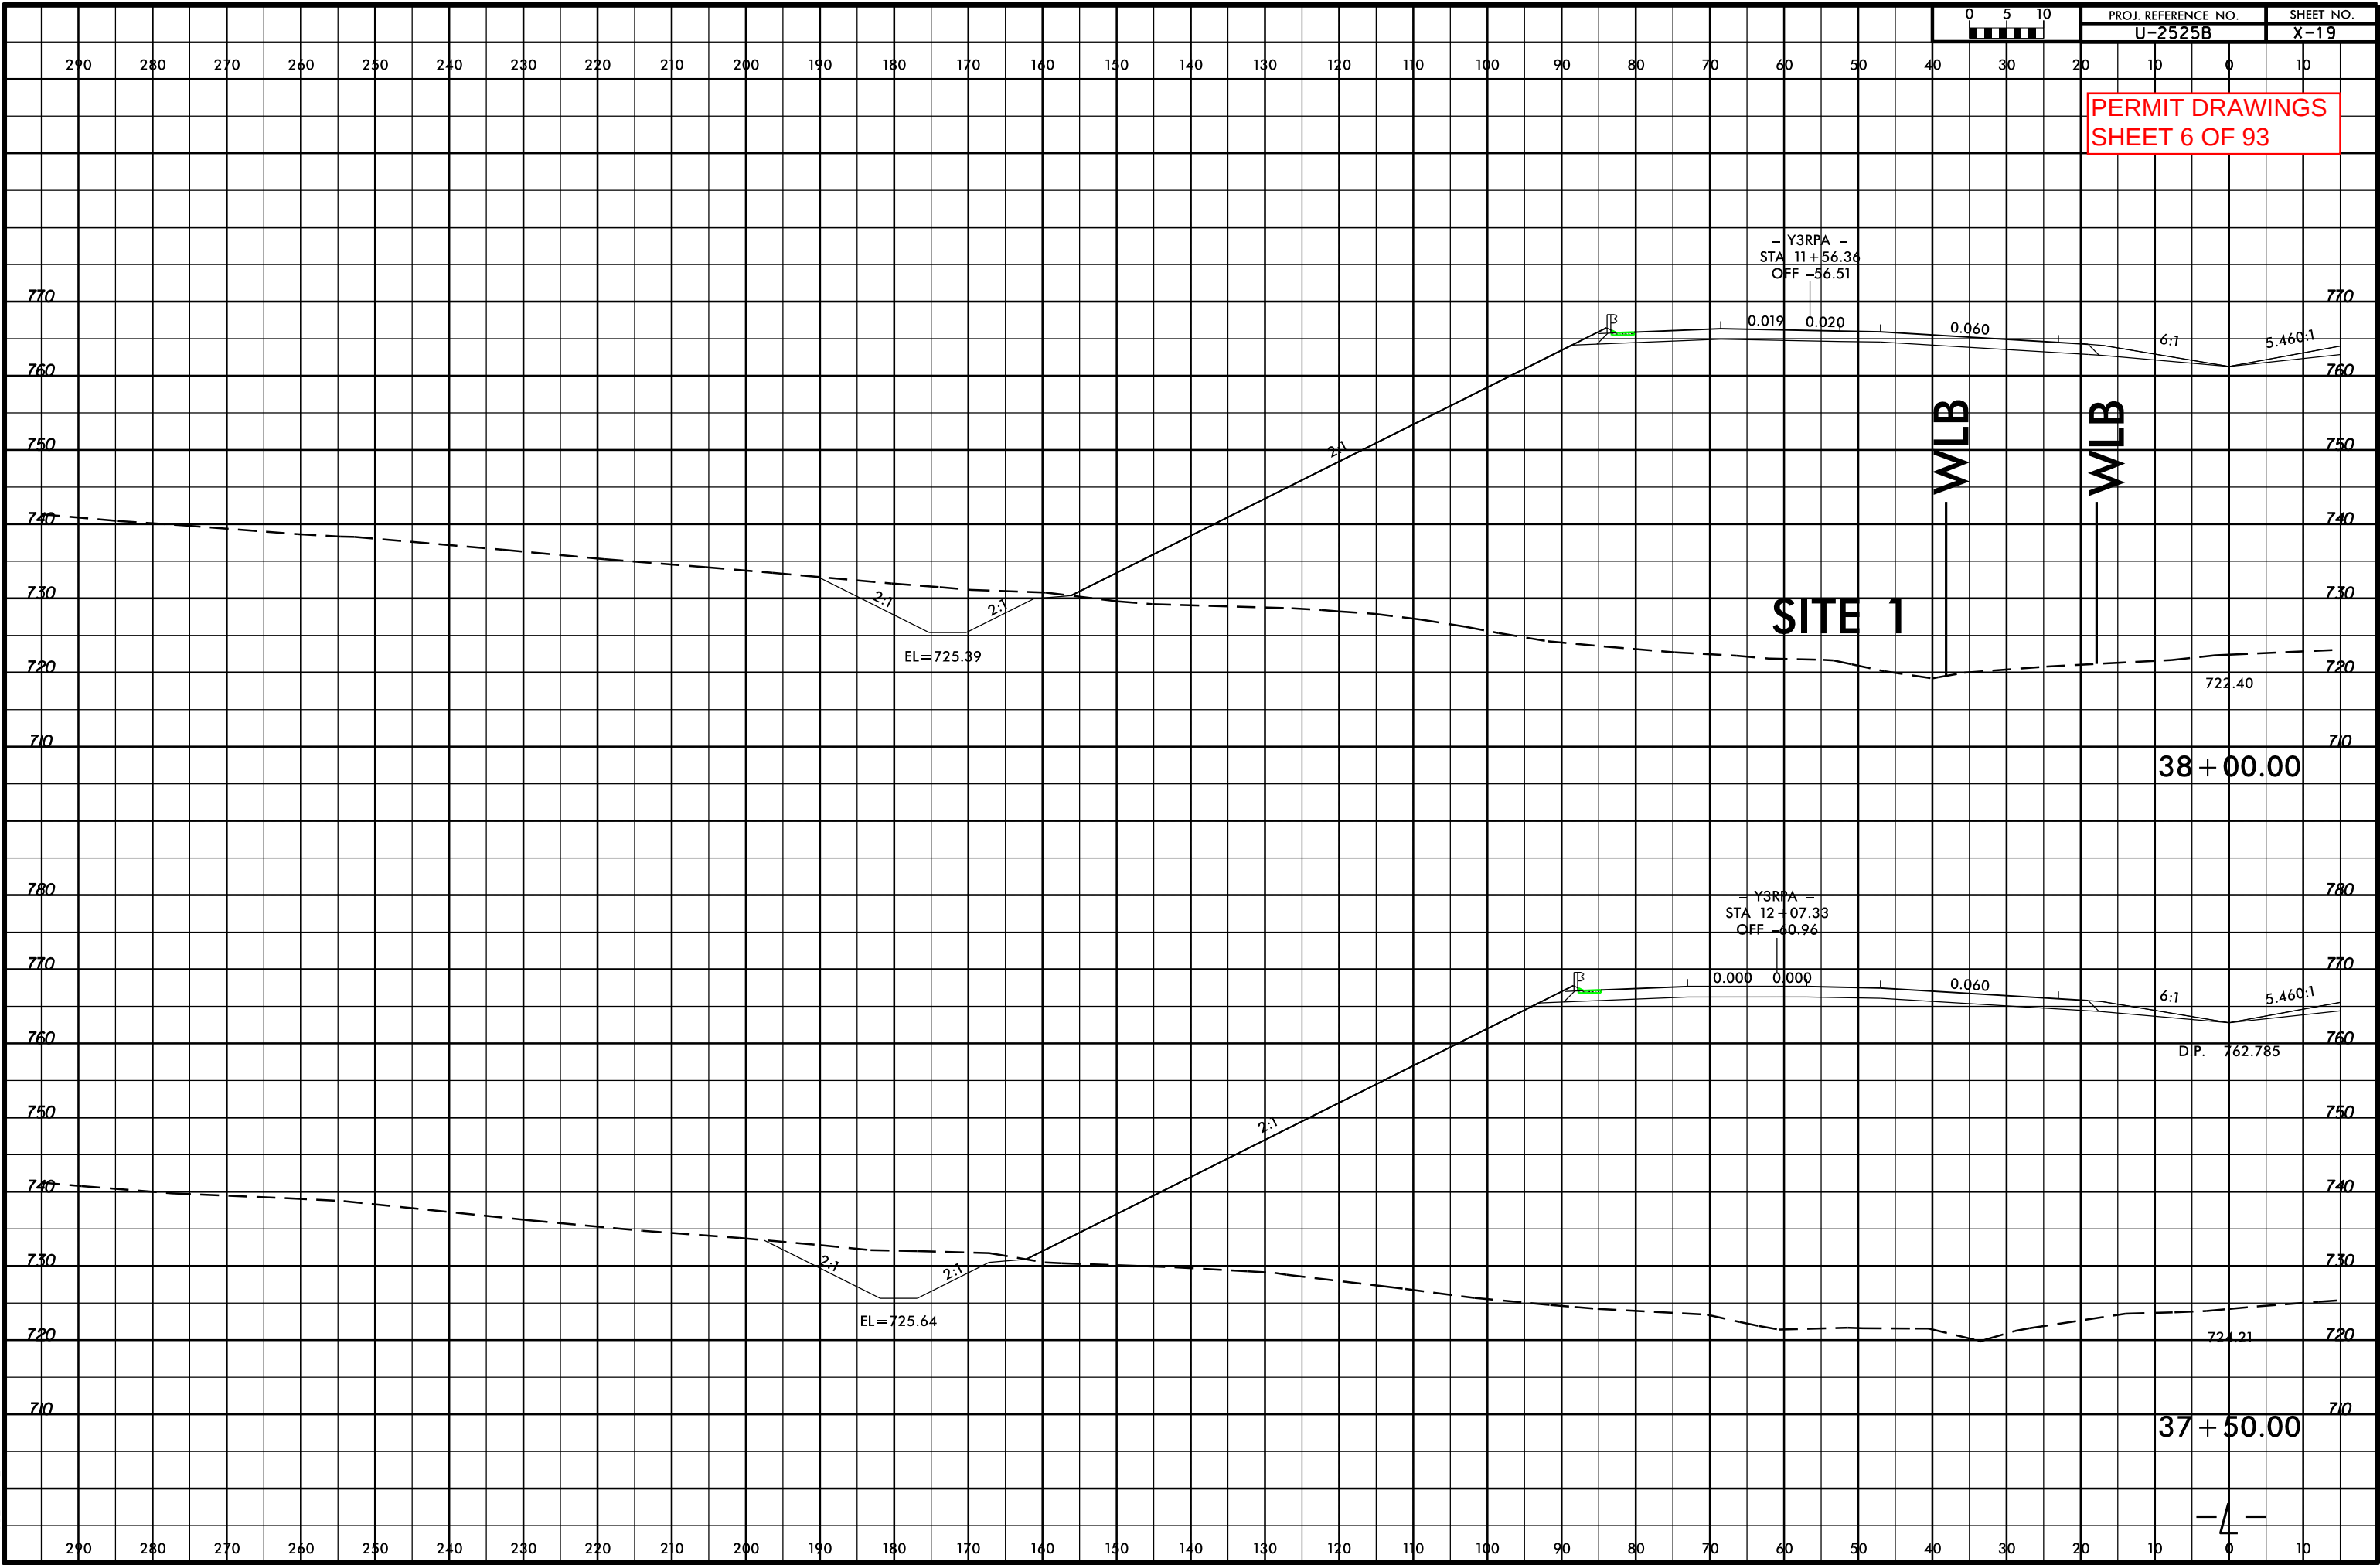


SYTIME
CNCN
USRAME

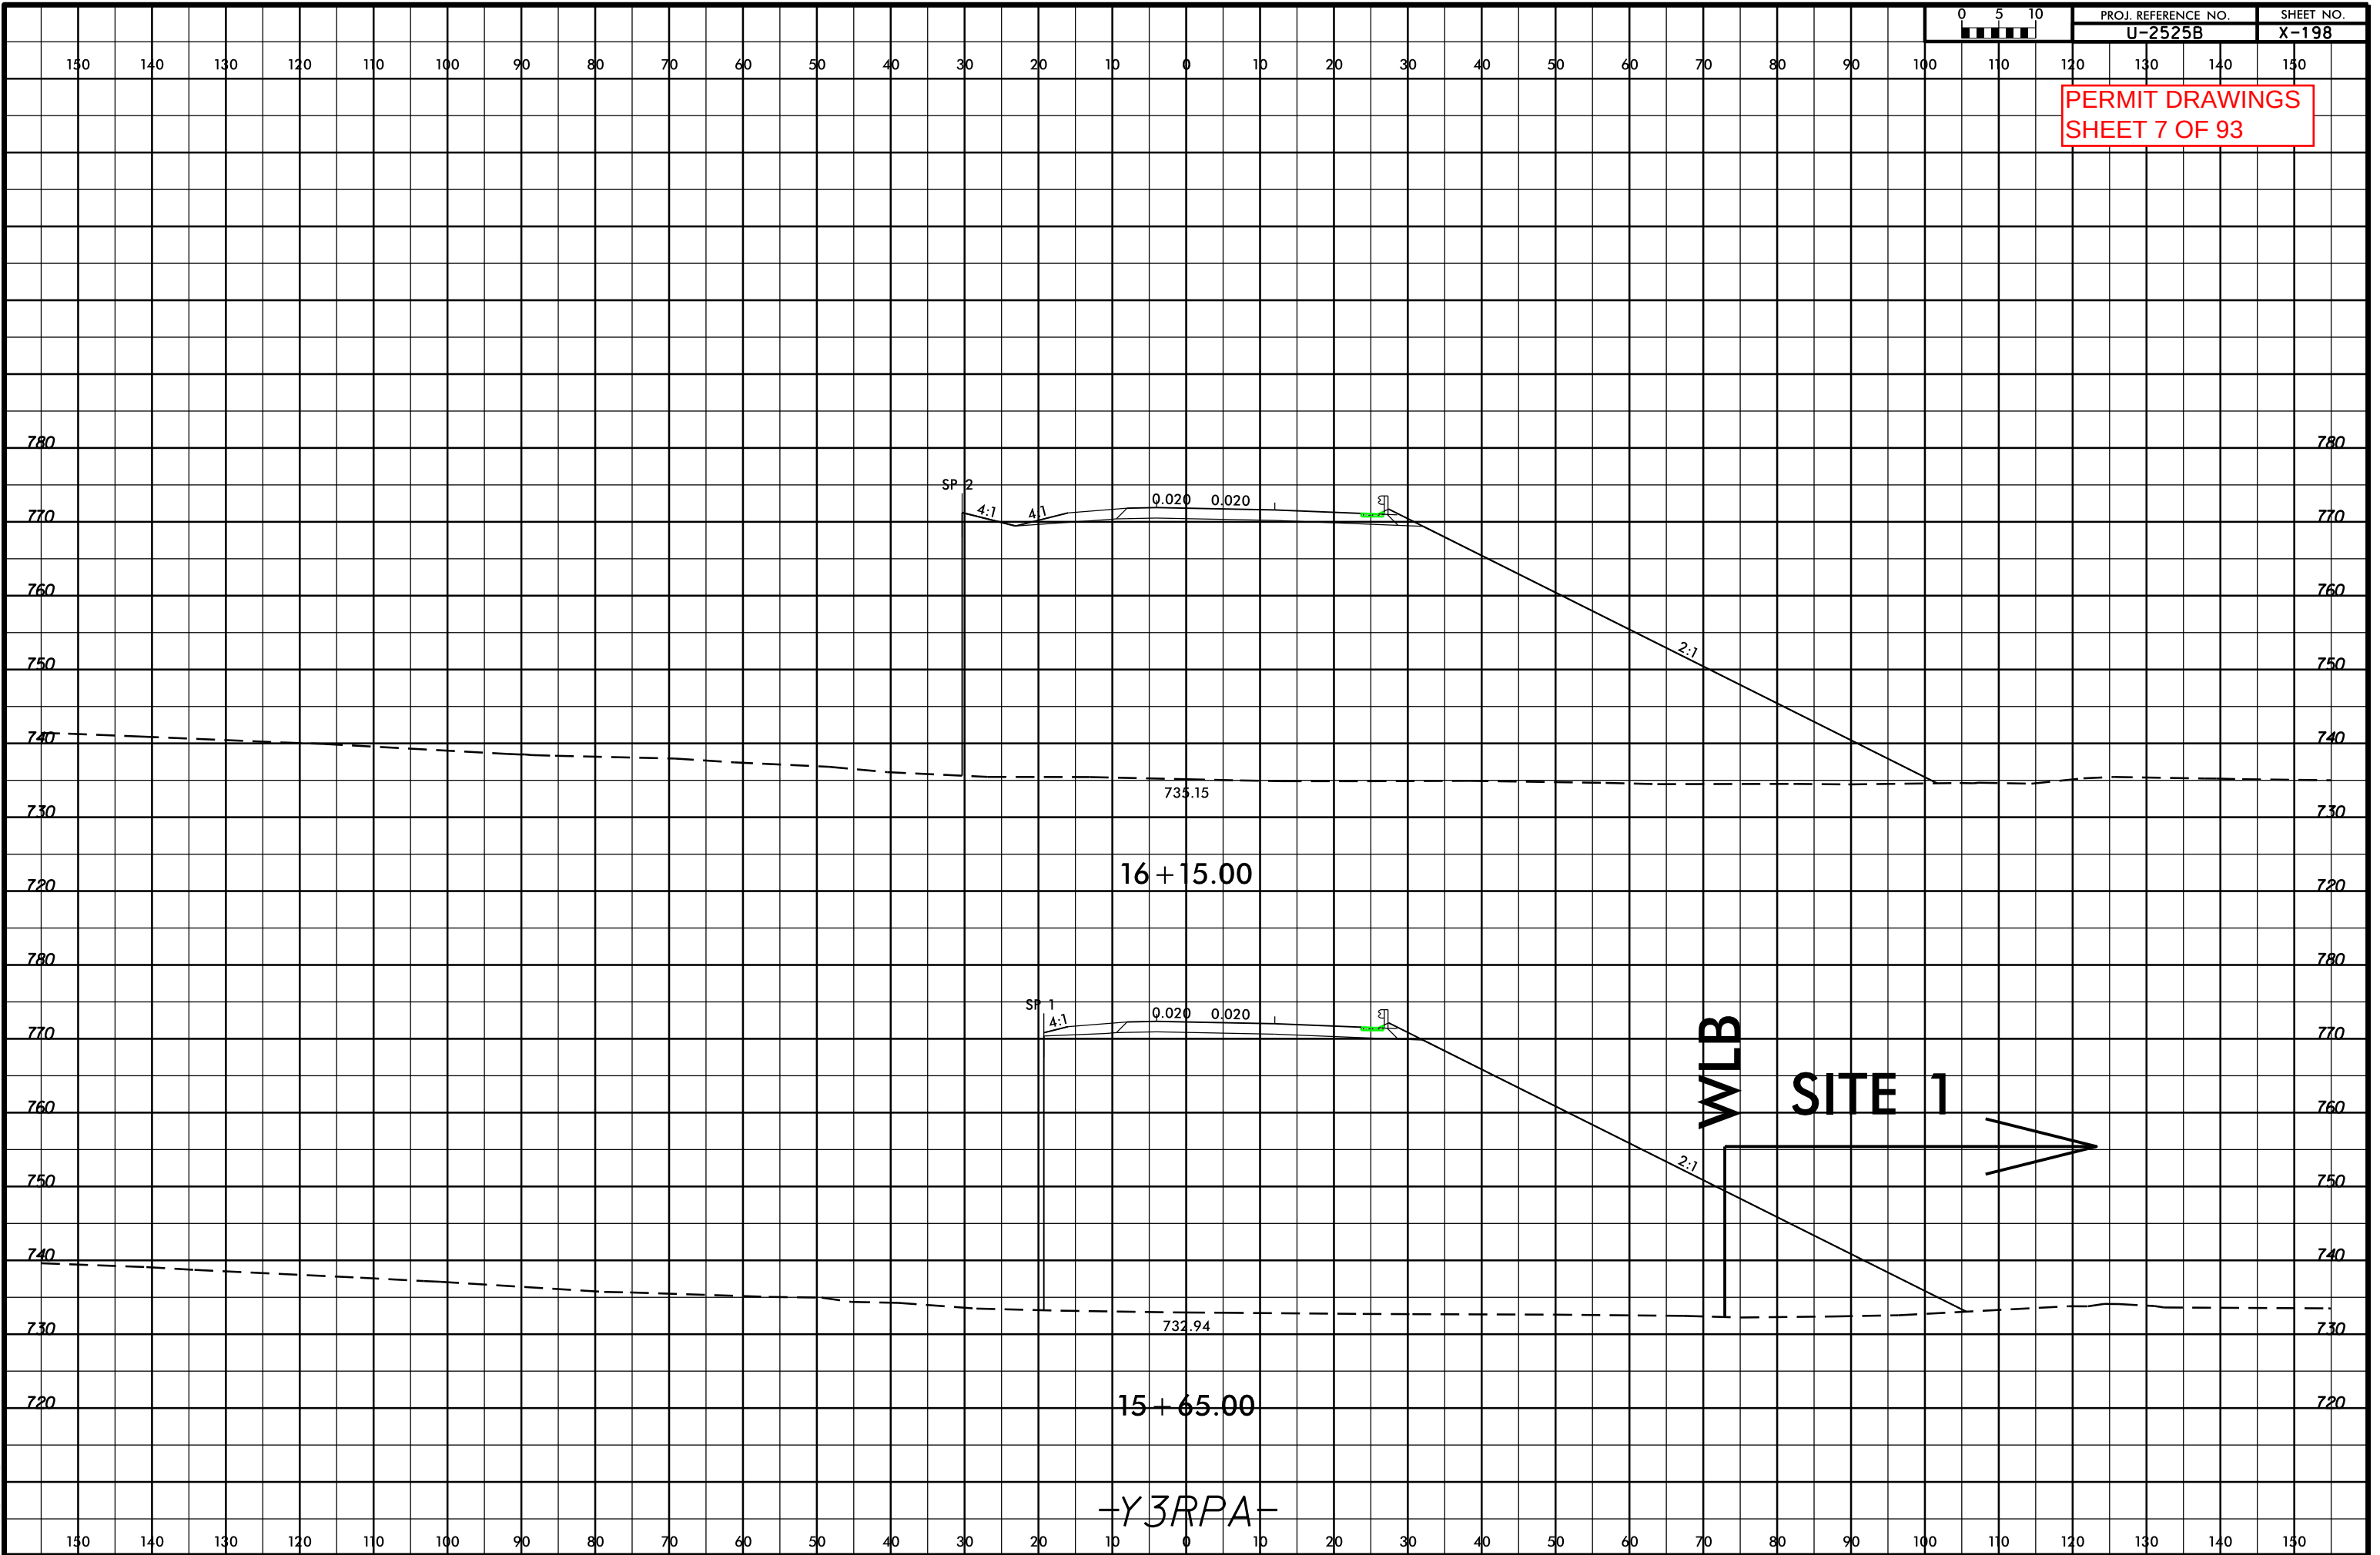


8/23/99


PERMIT DRAWINGS
SHEET 8 OF 93

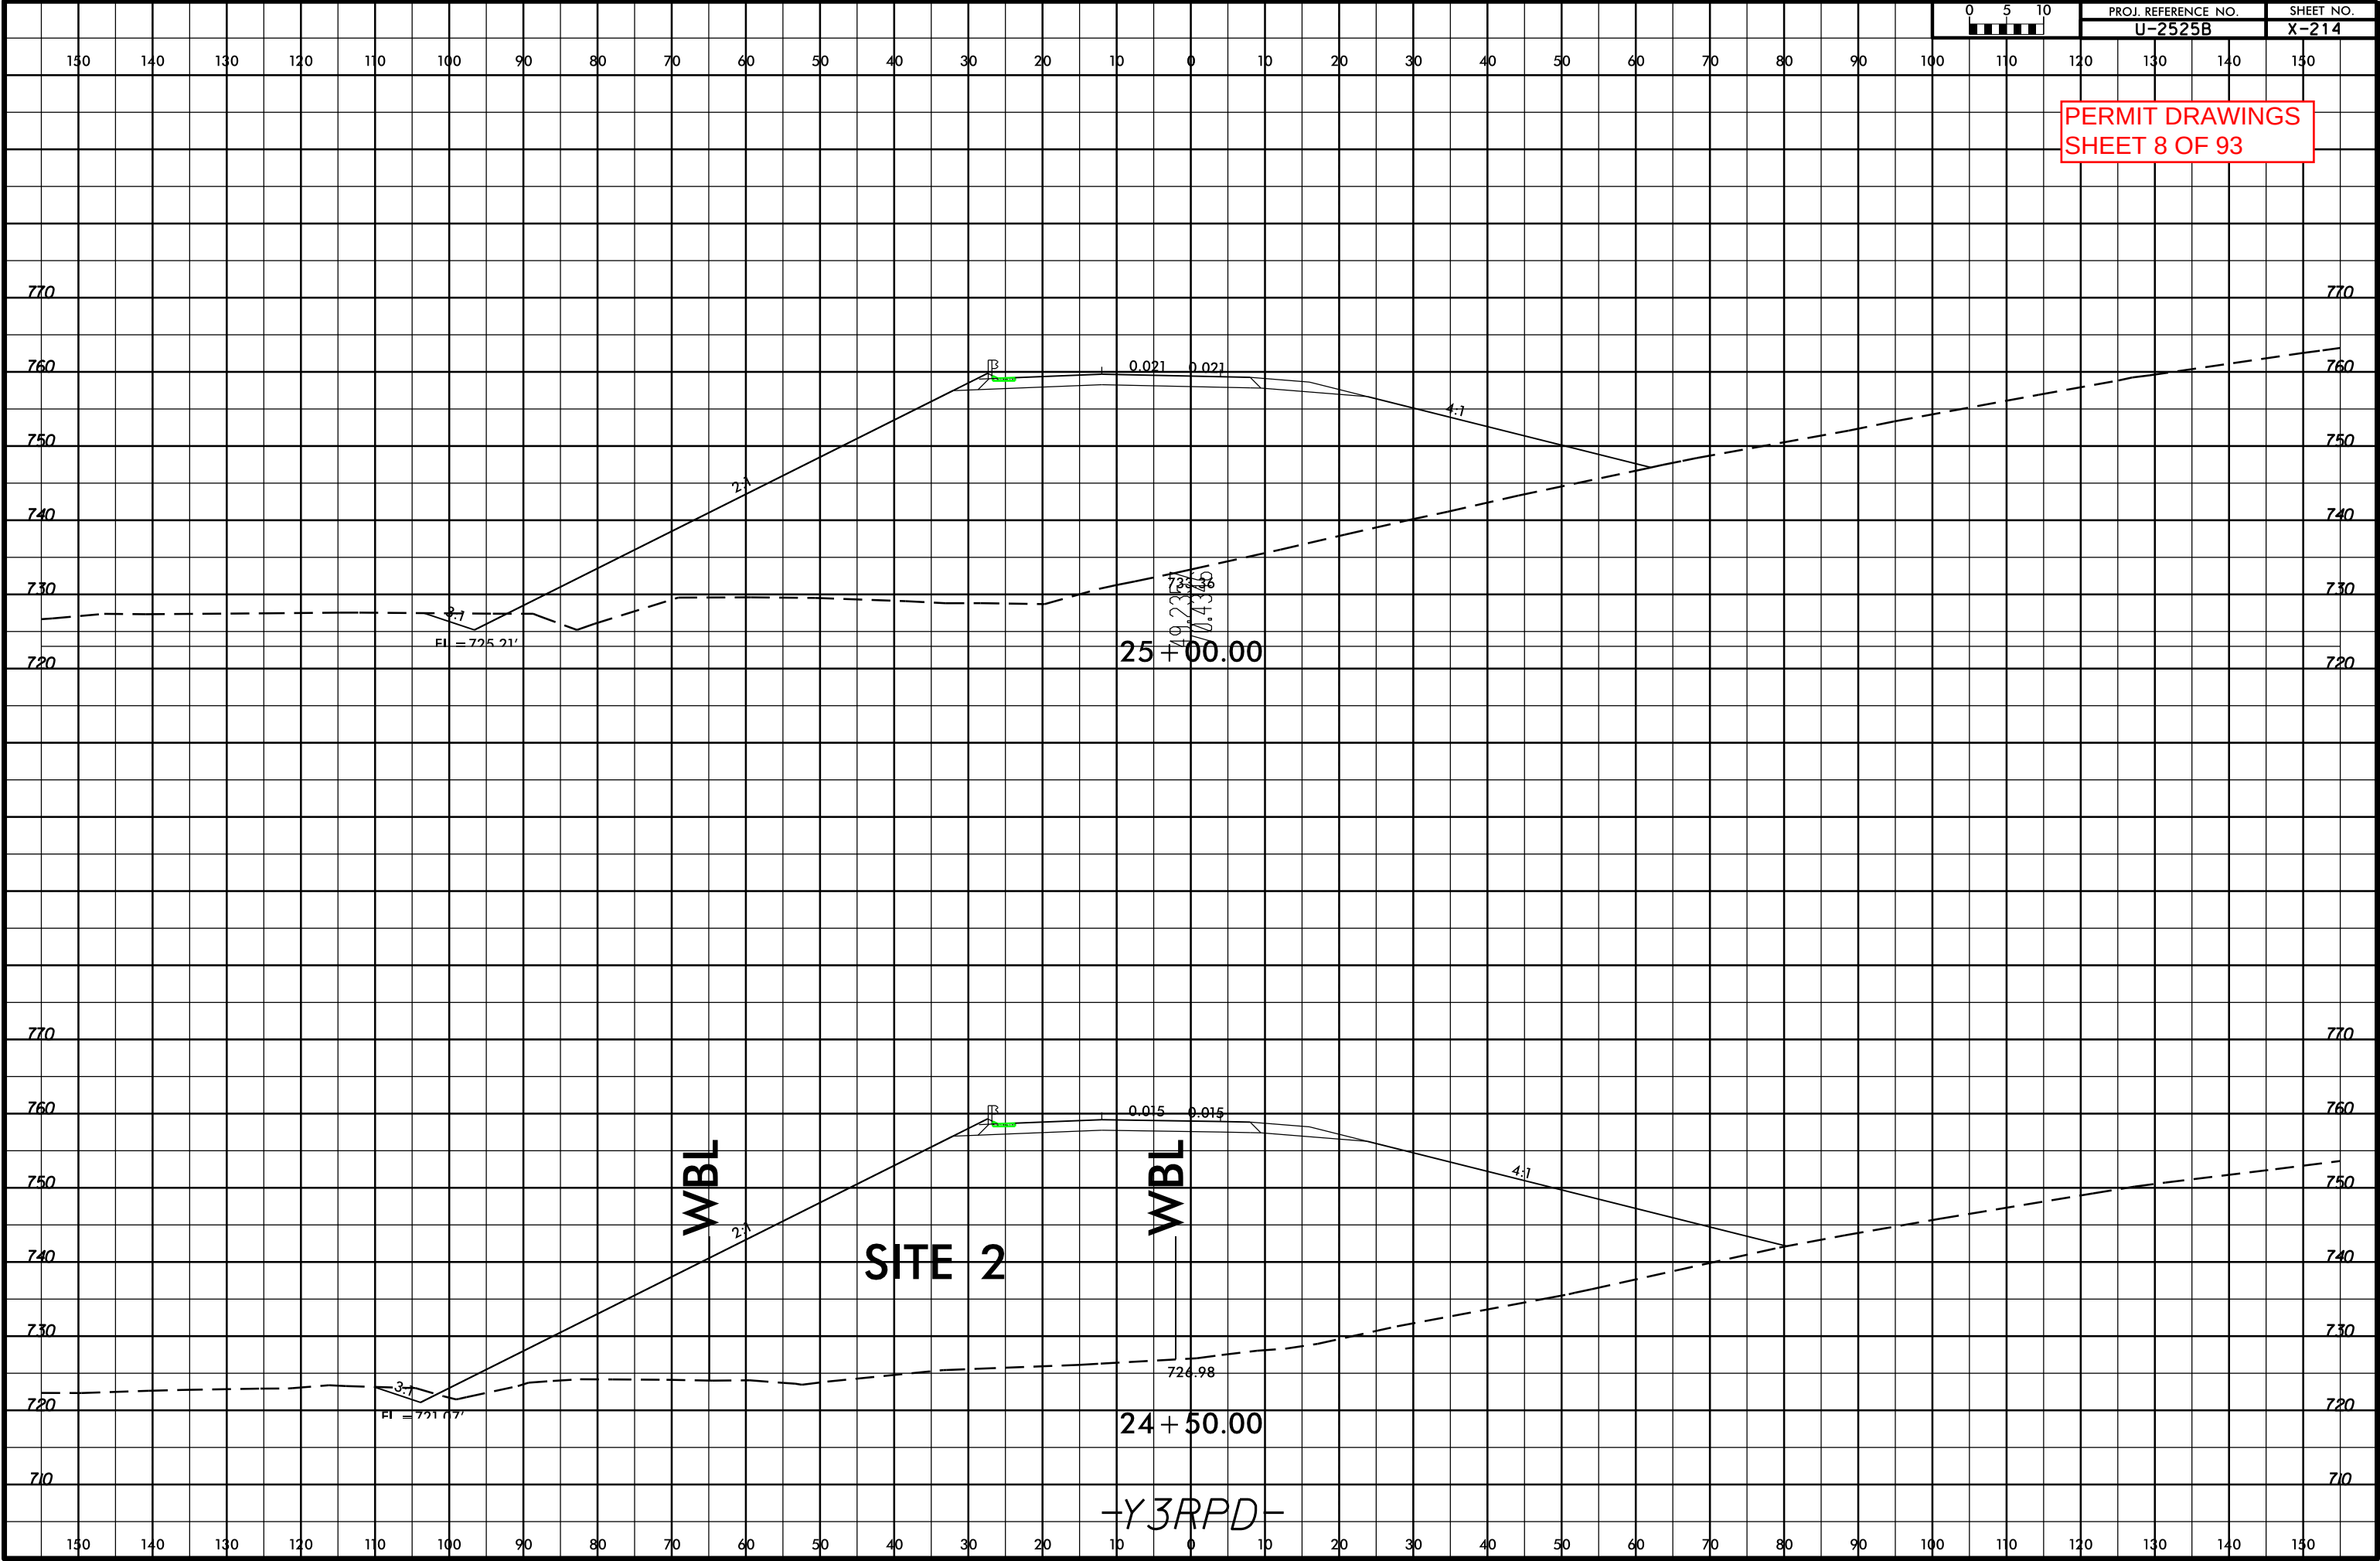

PERMIT DRAWINGS
SHEET 9 OF 93

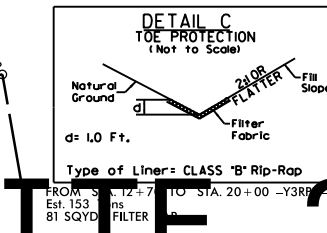

SITE 3C

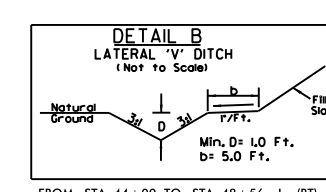



117 SQYDS F

DETAIL P
FALSE SUMP
 (Not to Scale)

Ditch Grade		Ditch Grade	
0.0% To 2.0%	40'	Over 4.0% To 6.0%	40'
Over 2.0% To 4.0%	30'	Over 6.0%	50'

SEE SHEET 41 FOR -L- PROFILE
SEE SHEET 53 FOR -Y3RPA- PROFILE
SEE SHEET 53 & 54 FOR -Y3RPD- PROFILE

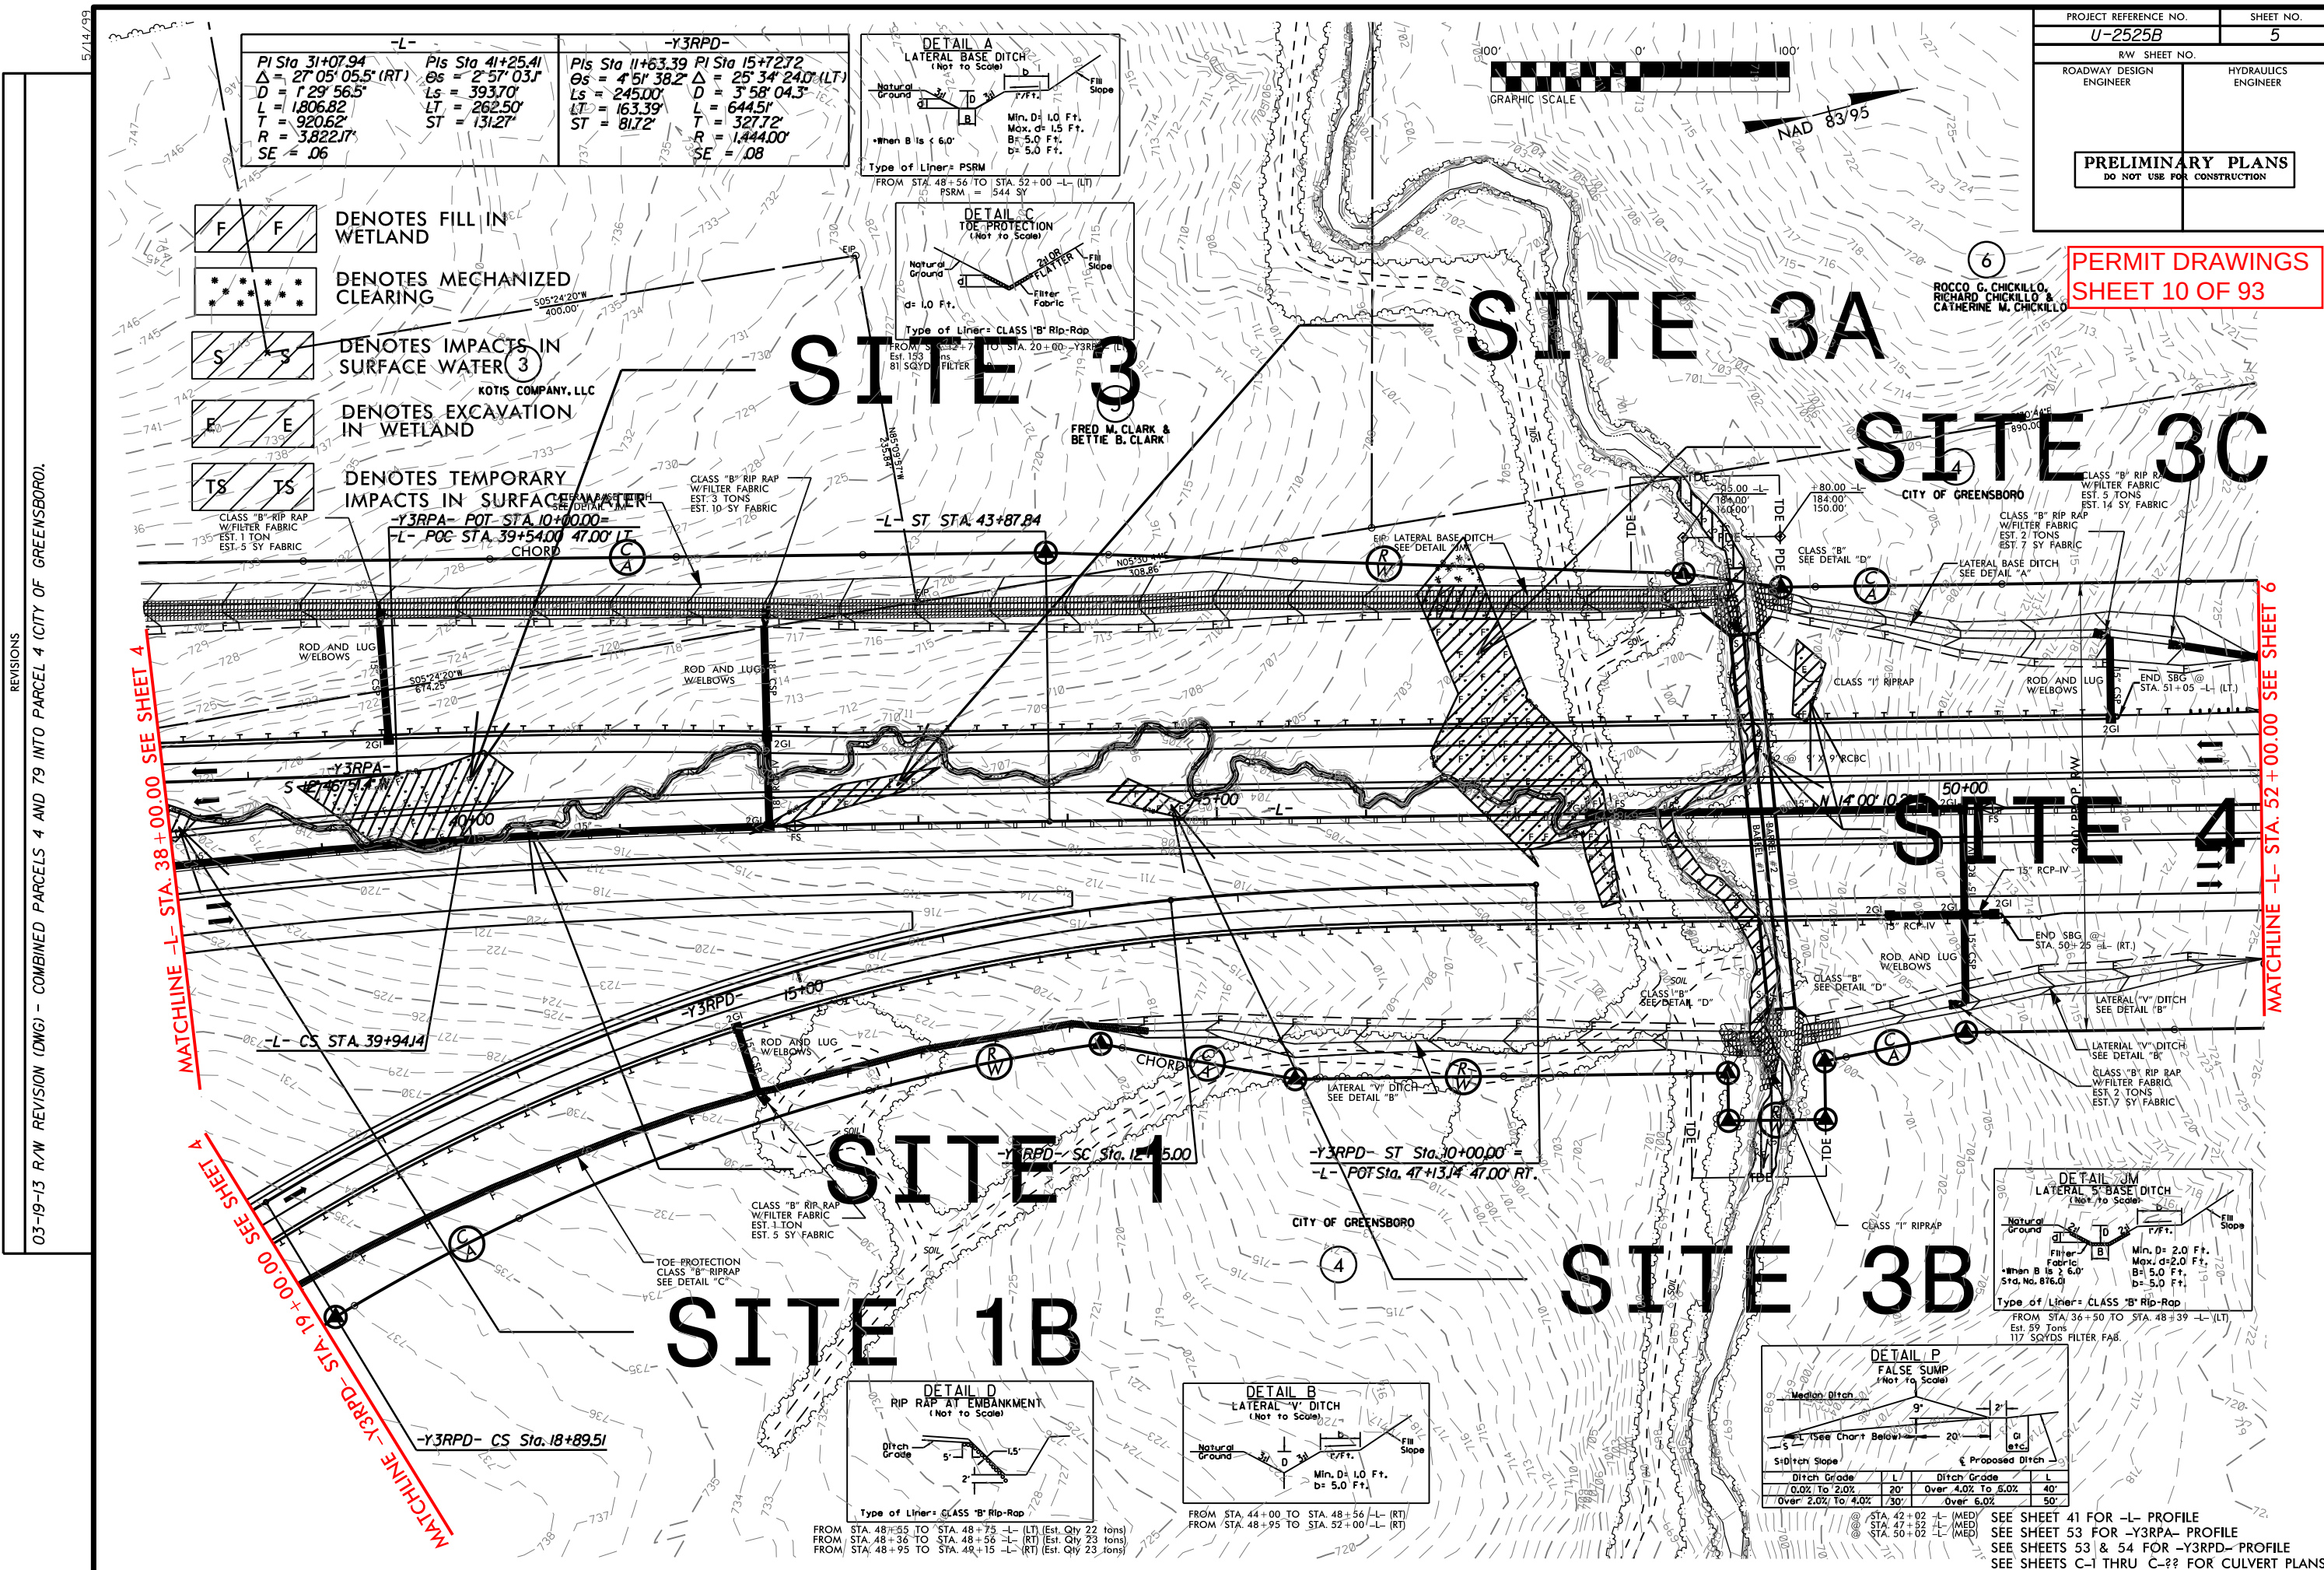

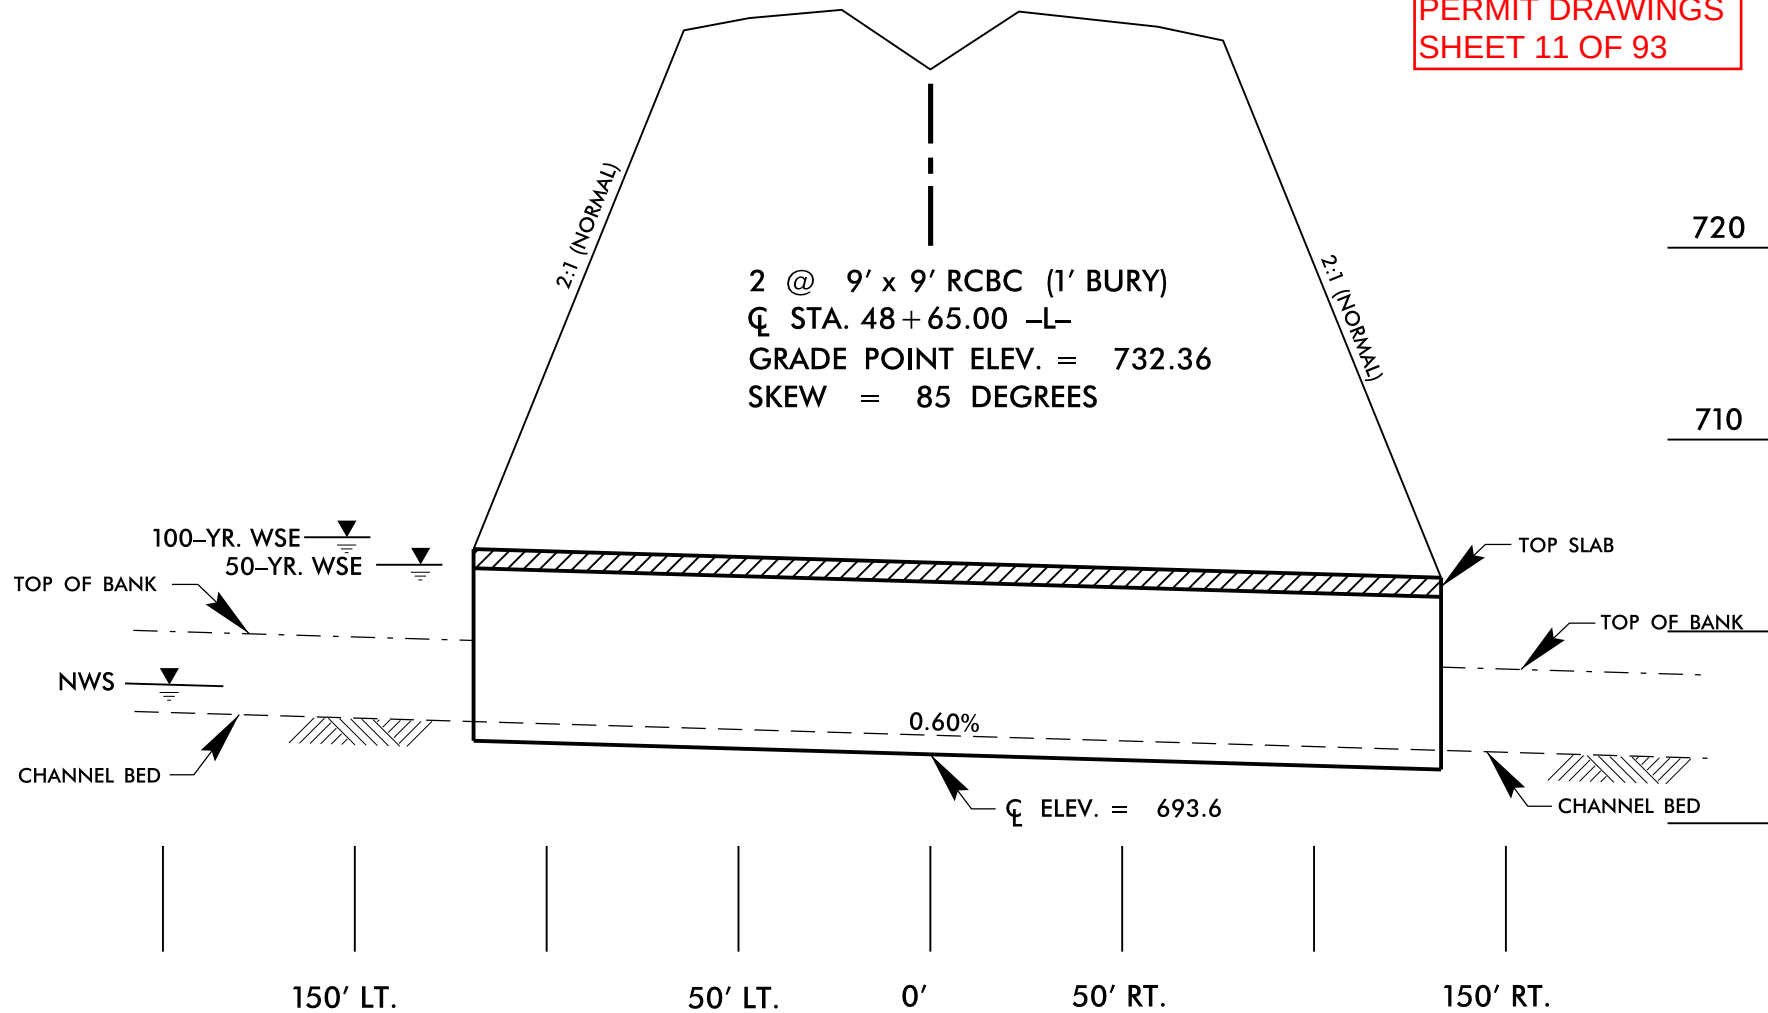

PROFILE



NCDOT


DIVISION OF HIGHWAYS
GUILFORD COUNTY

PROJECT: 34821.1.1 (U-2525B)
GREENSBORO EASTERN LOOP
FROM NORTH OF US 70
RELOCATION TO US 29 NORTH
OF GREENSBORO

8/23/99

PERMIT DRAWINGS
SHEET 12 OF 93

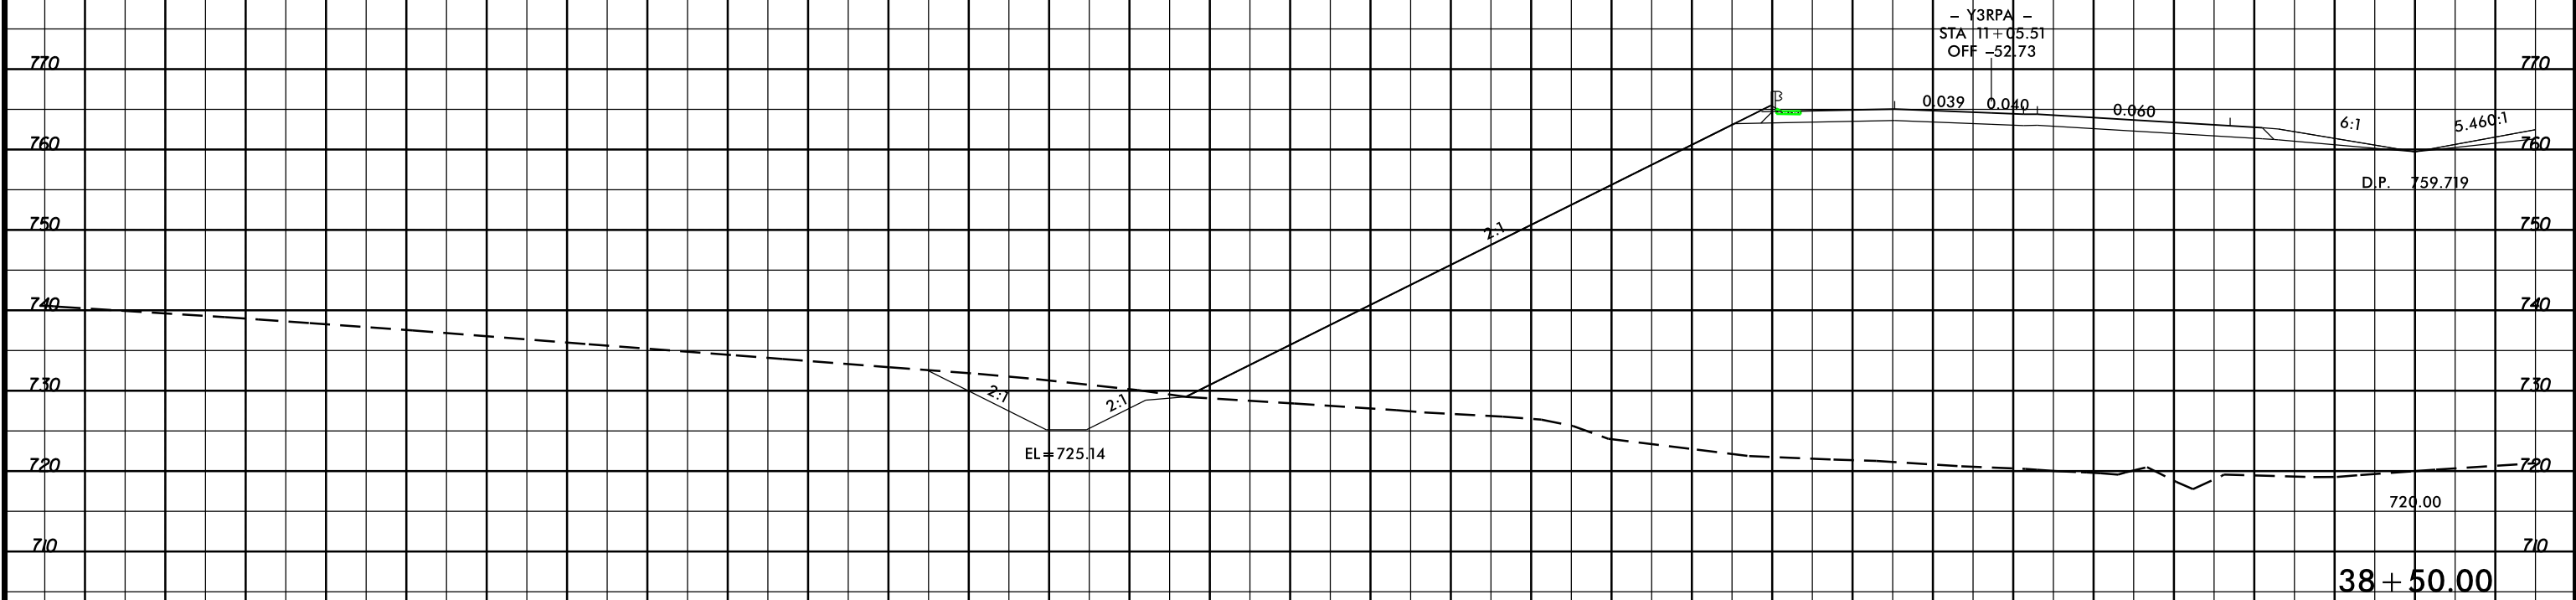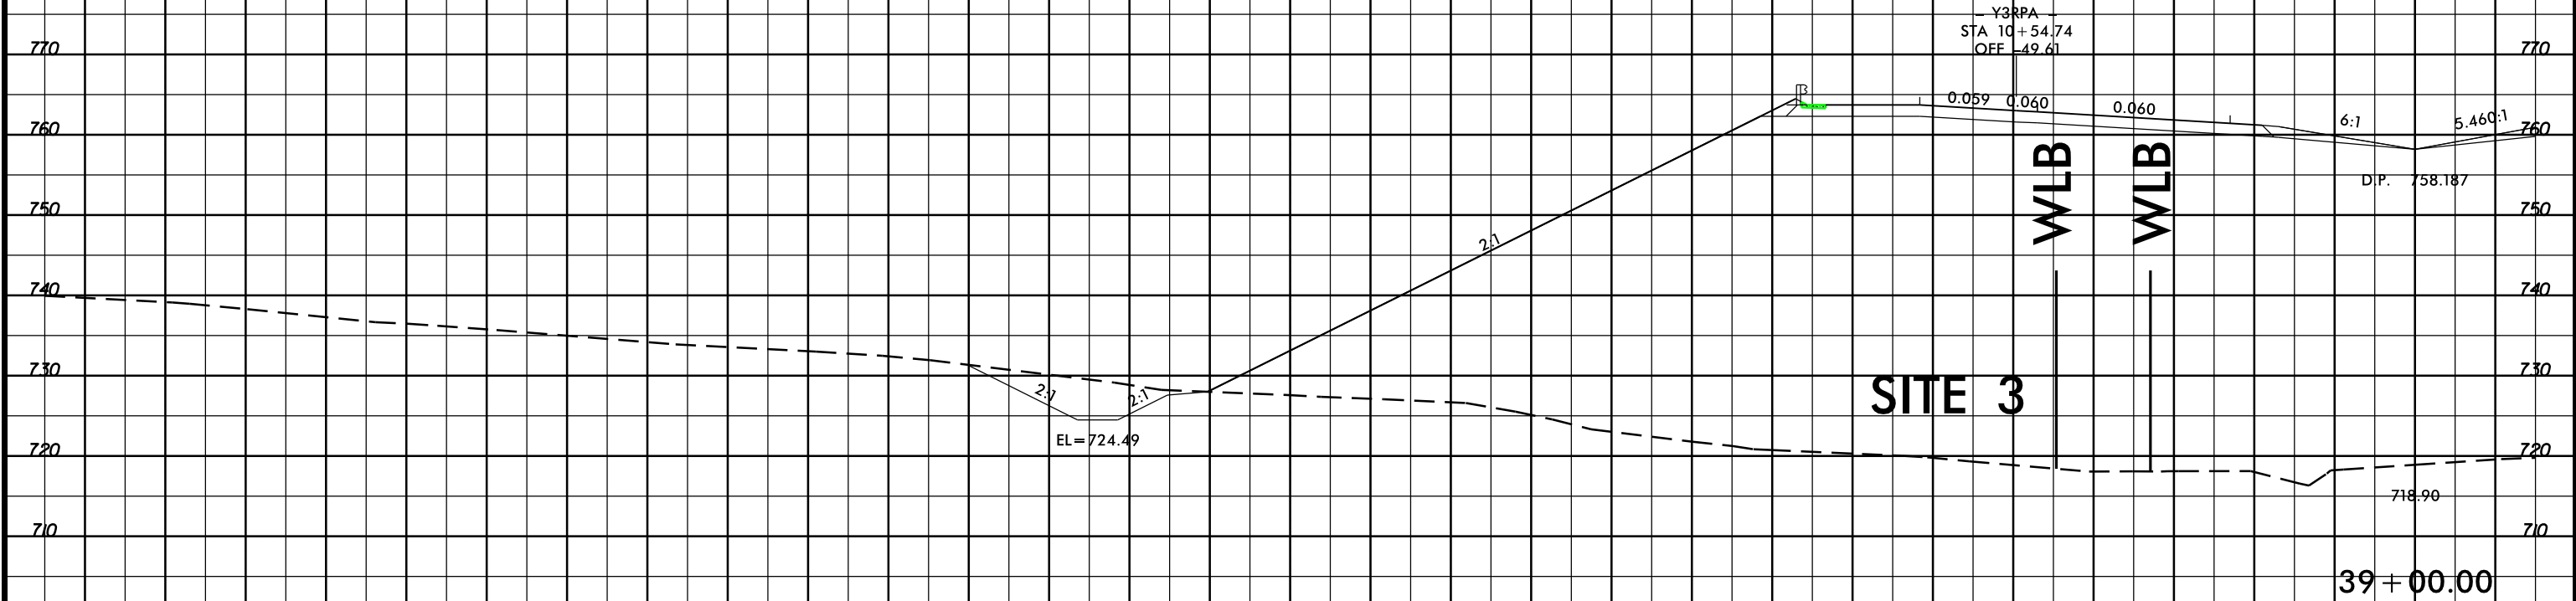

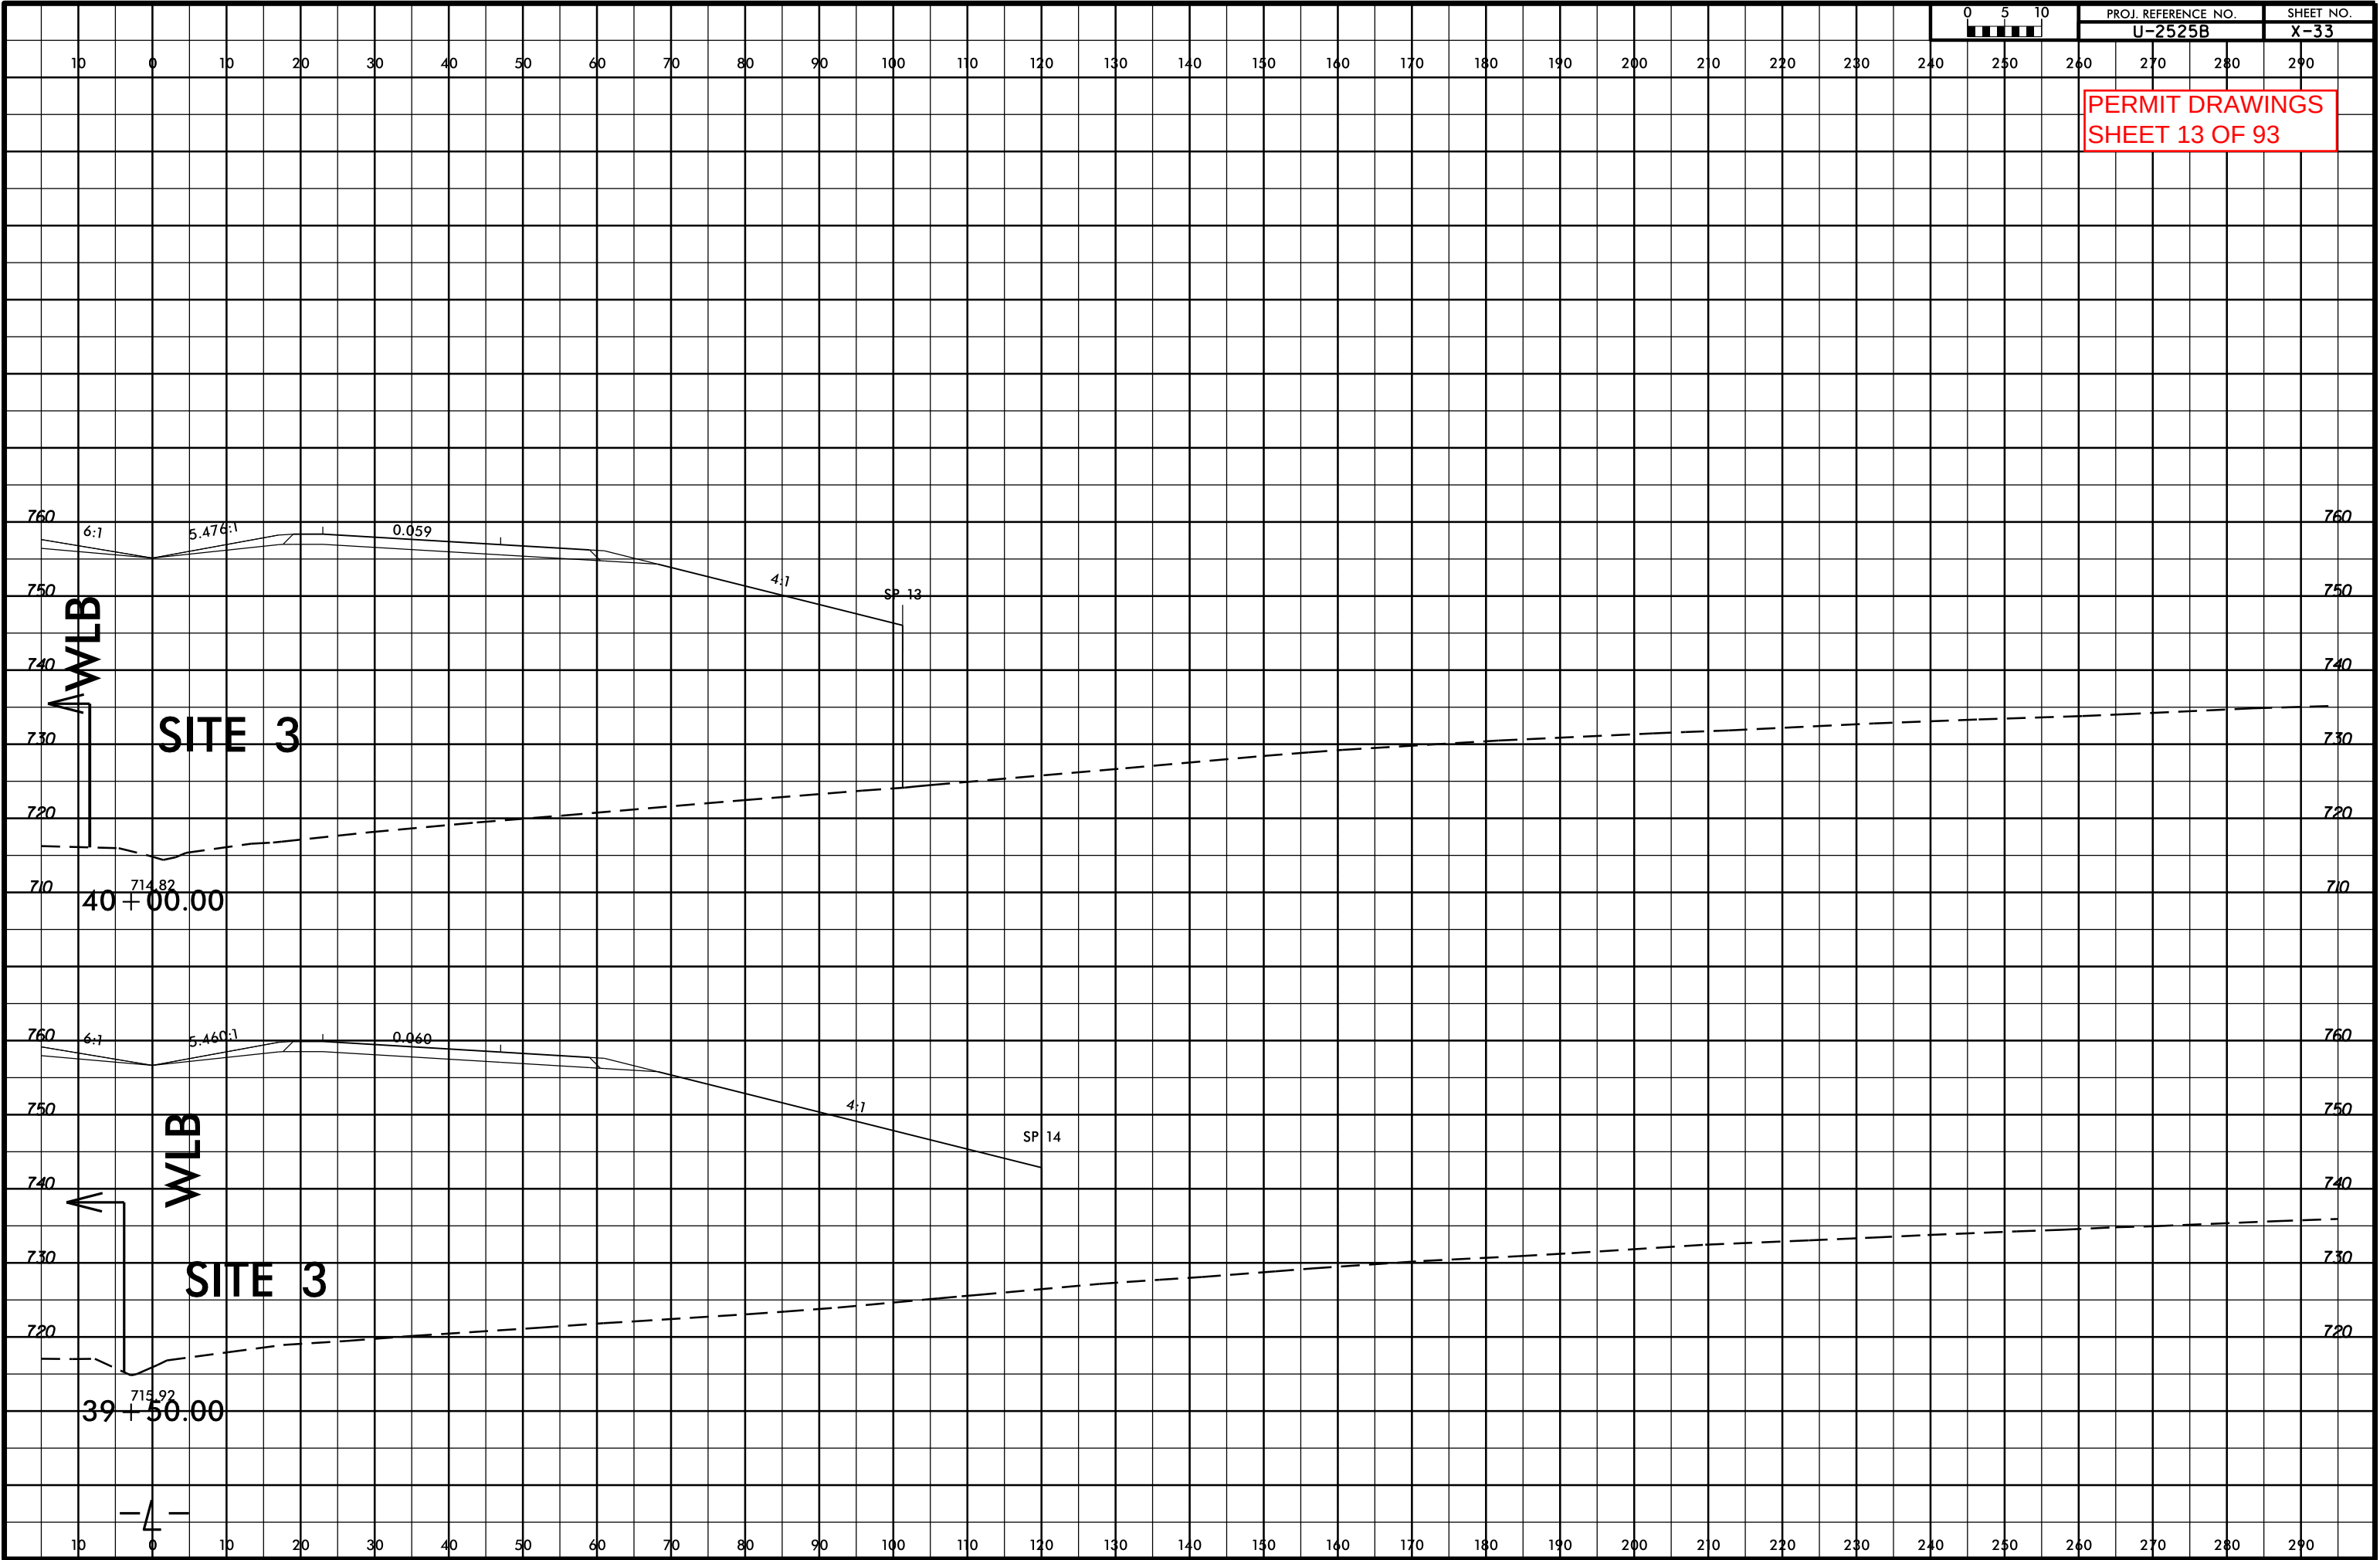


8/23/99

SYTIME
DRAWING
USER
NAME

PROJ. REFERENCE NO.			SHEET NO.	
U-2525B			X-24	

PERMIT DRAWINGS
SHEET 14 OF 93

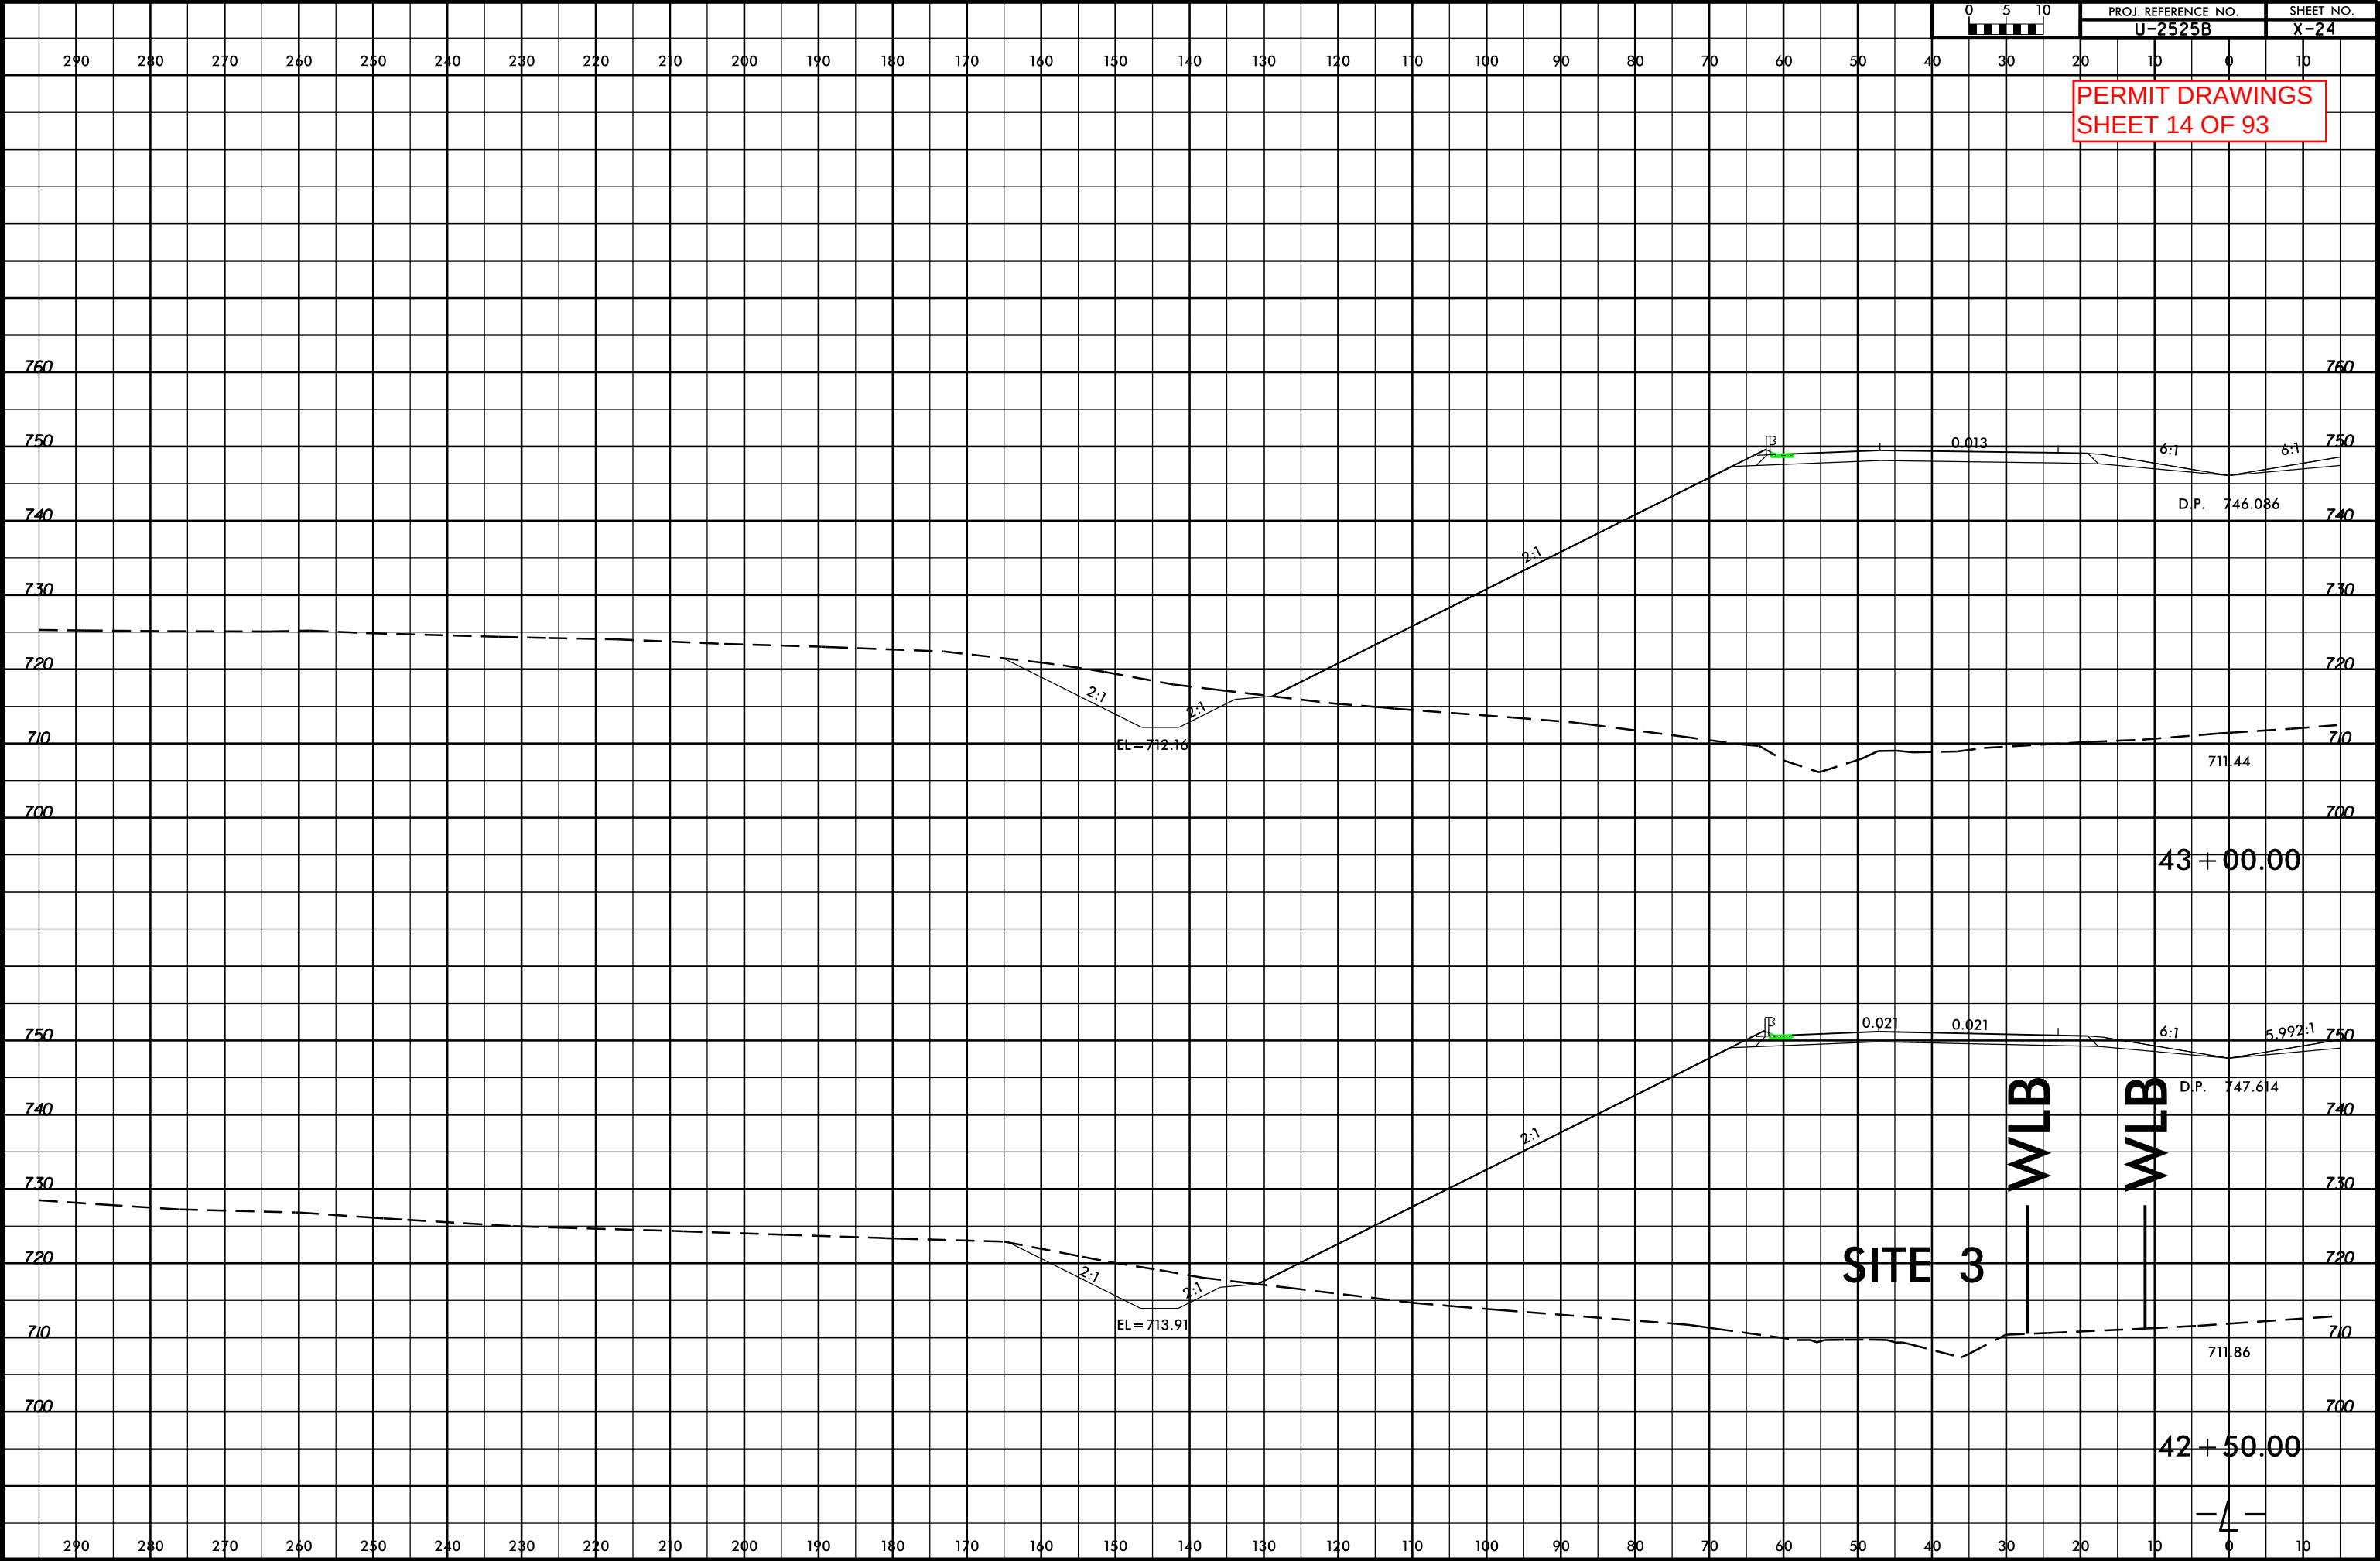

8/23/99

0510


PROJ. REFERENCE NO.

U-2525B

SHEET NO.


X-26

PERMIT DRAWINGS
SHEET 15 OF 93

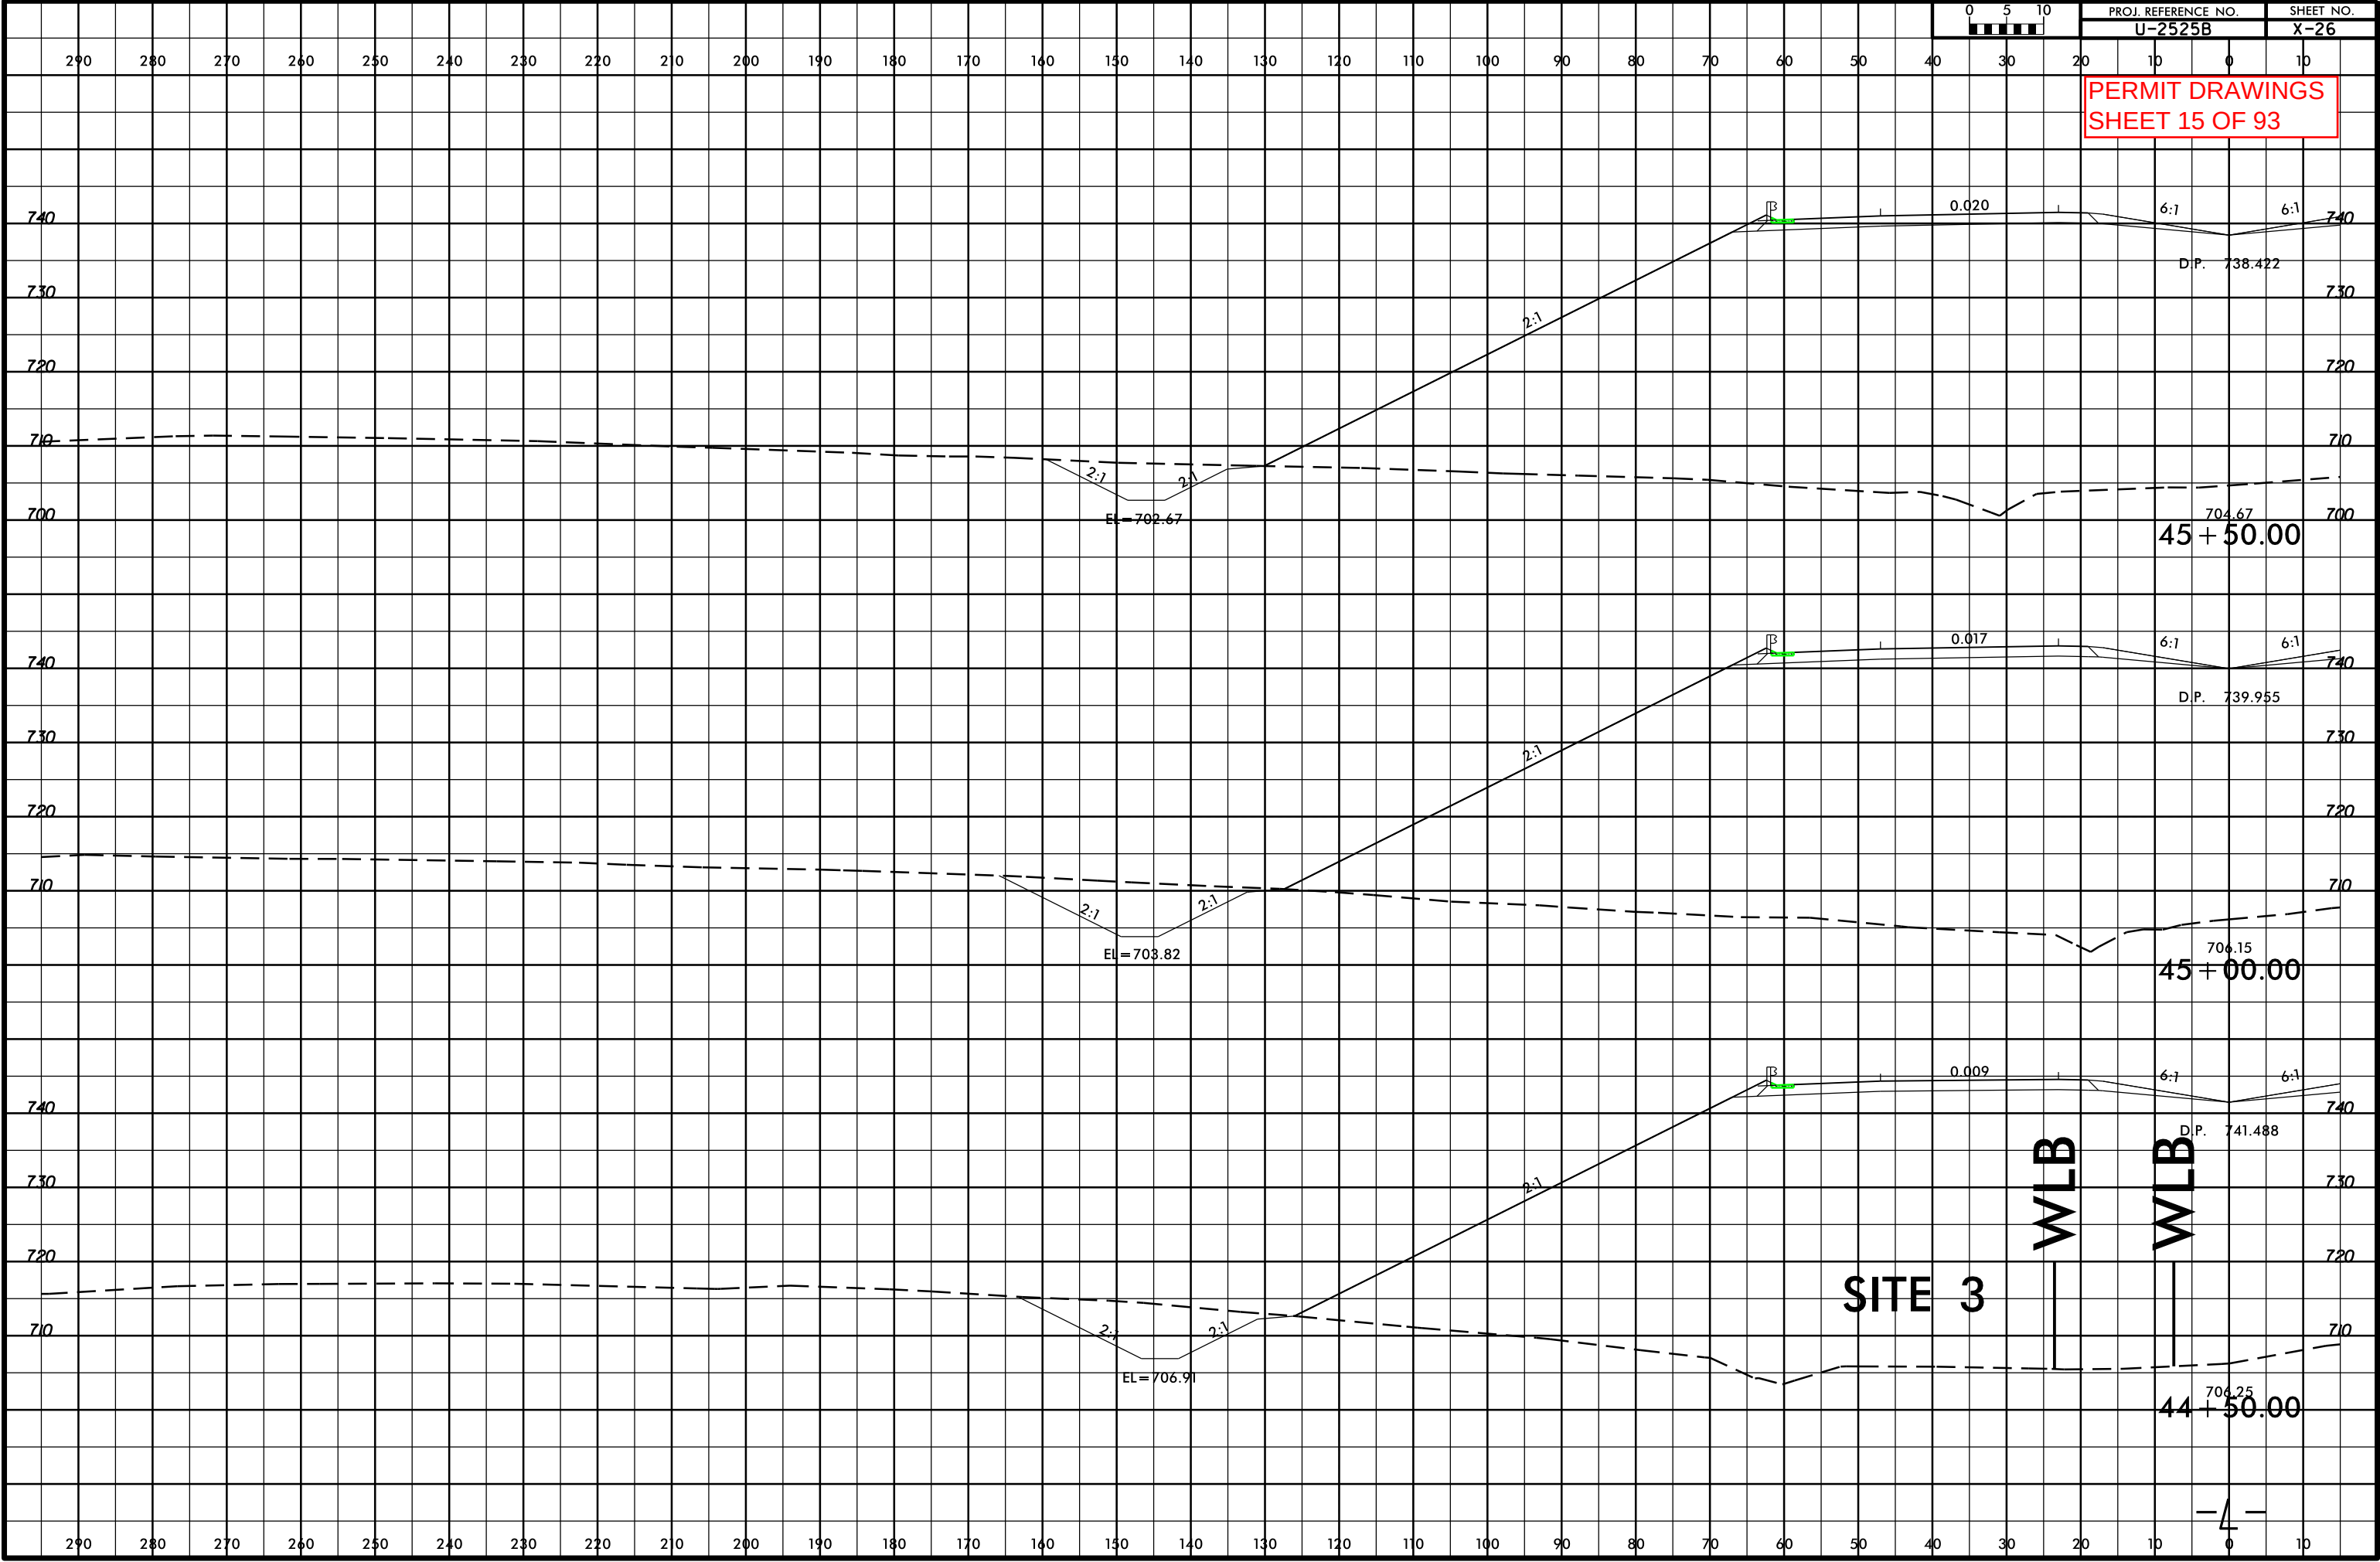

8/23/99


PERMIT DRAWINGS
SHEET 16 OF 93

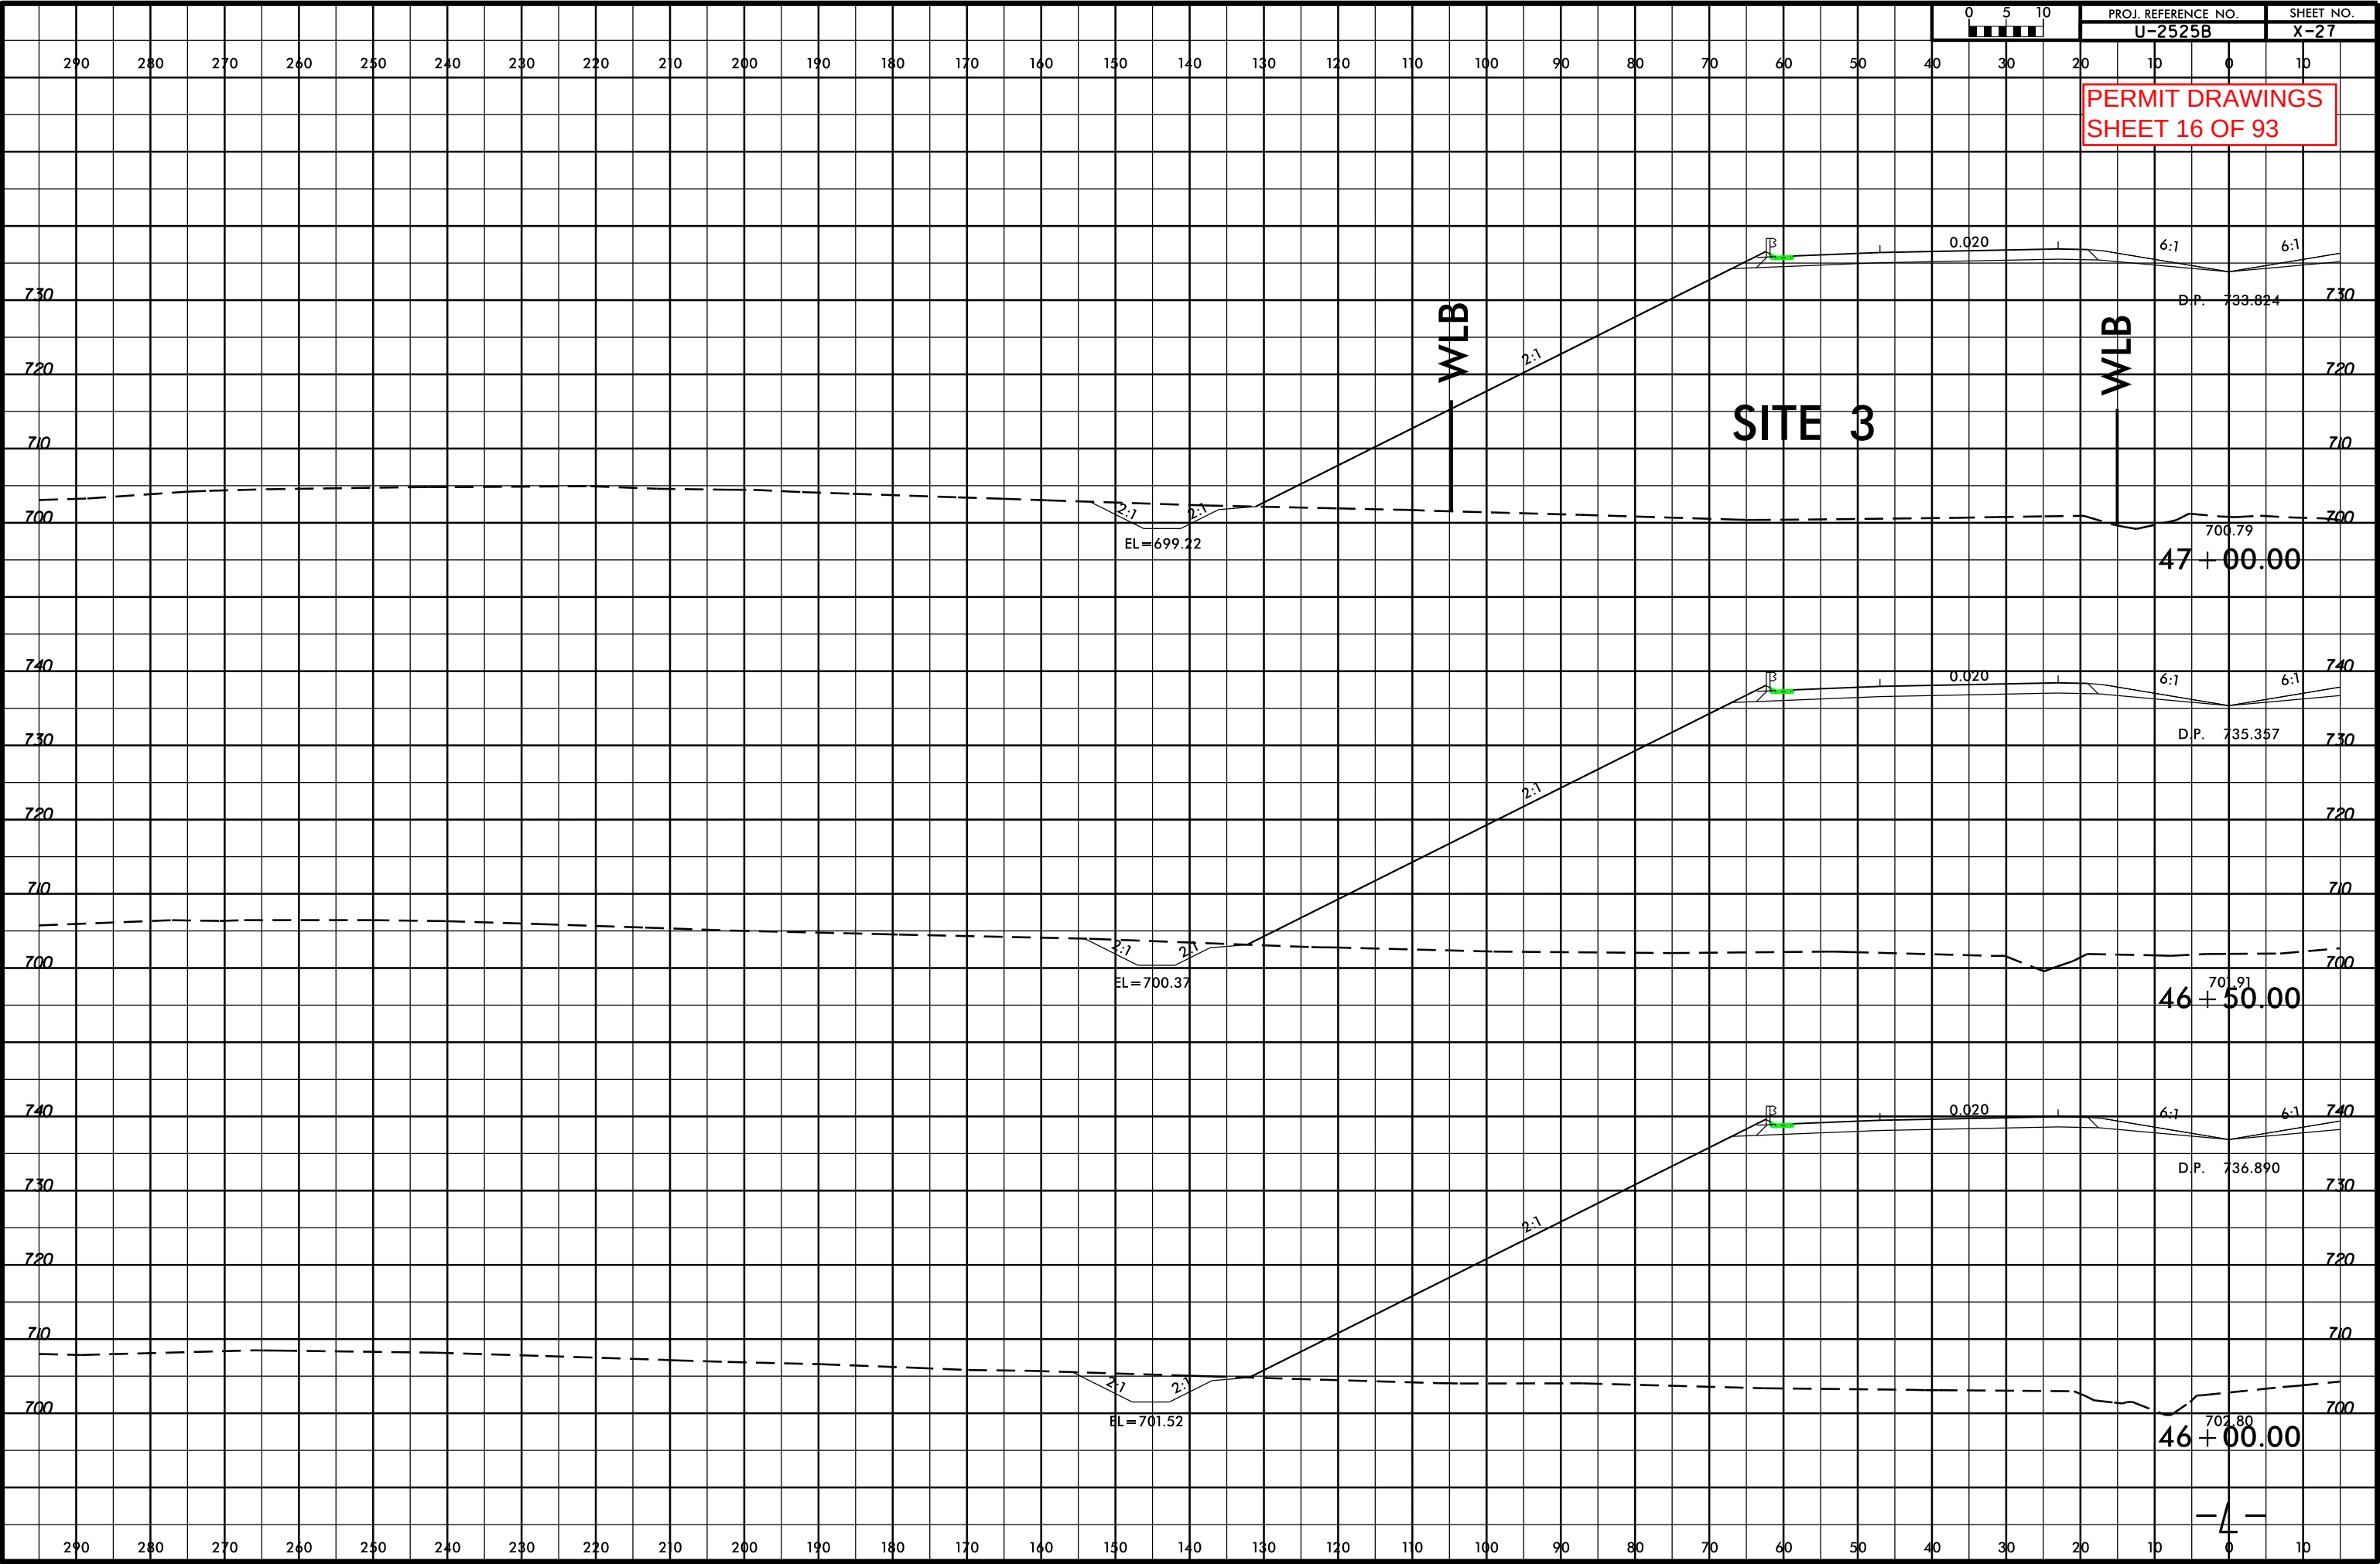

SYTIME
COUN
USRNAME


8/23/99

PERMIT DRAWINGS
SHEET 17 OF 93

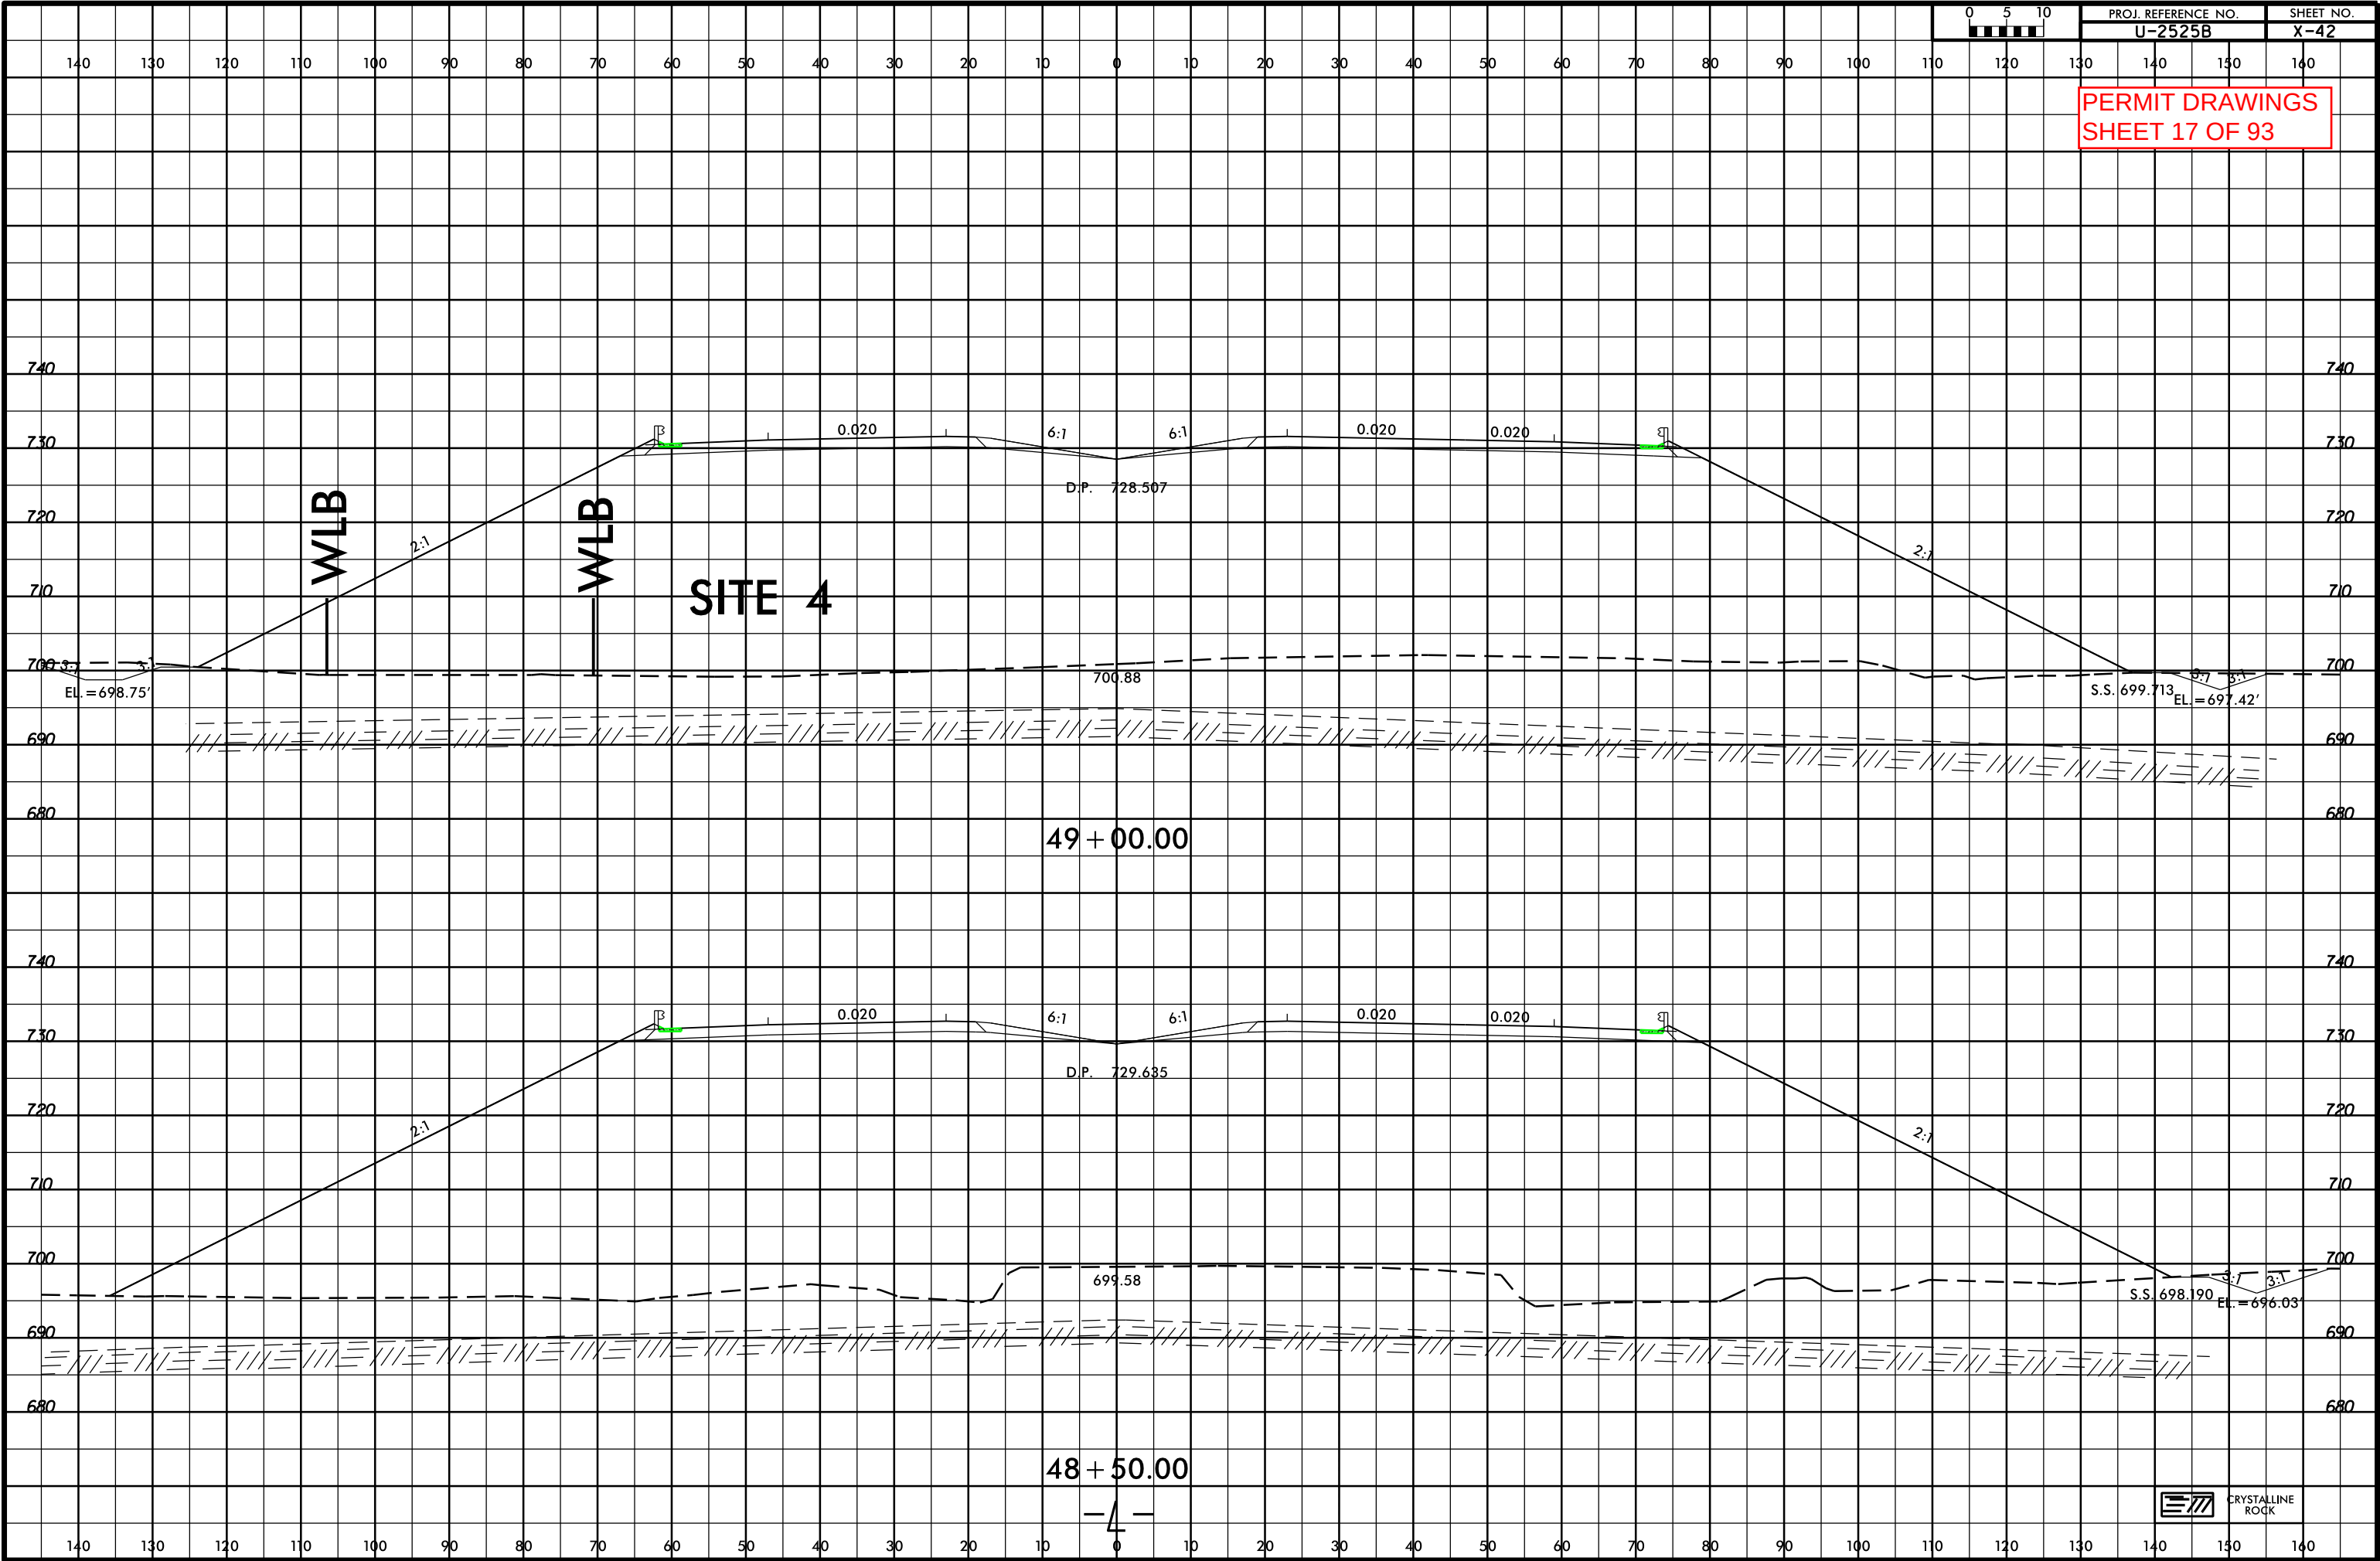


8/23/99



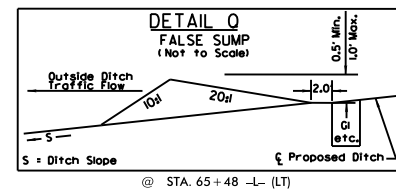

SITE 5——11

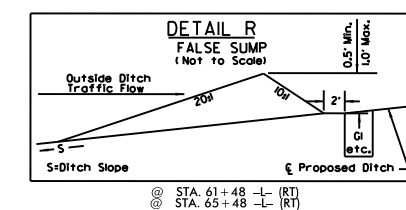


SEE SHEET 41 FOR -L- PROFILE
SEE SHEET 57 FOR -Y4RPB- PROFILE

5/14/99

PERMIT DRAWINGS
SHEET 19 OF 93

PROJECT REFERENCE NO.	SHEET NO.
U-2525B	6
R/W SHEET NO.	
ROADWAY DESIGN ENGINEER	HYDRAULICS ENGINEER
INCOMPLETE PLANS DO NOT USE FOR R/W ACQUISITION	
PRELIMINARY PLANS DO NOT USE FOR CONSTRUCTION	

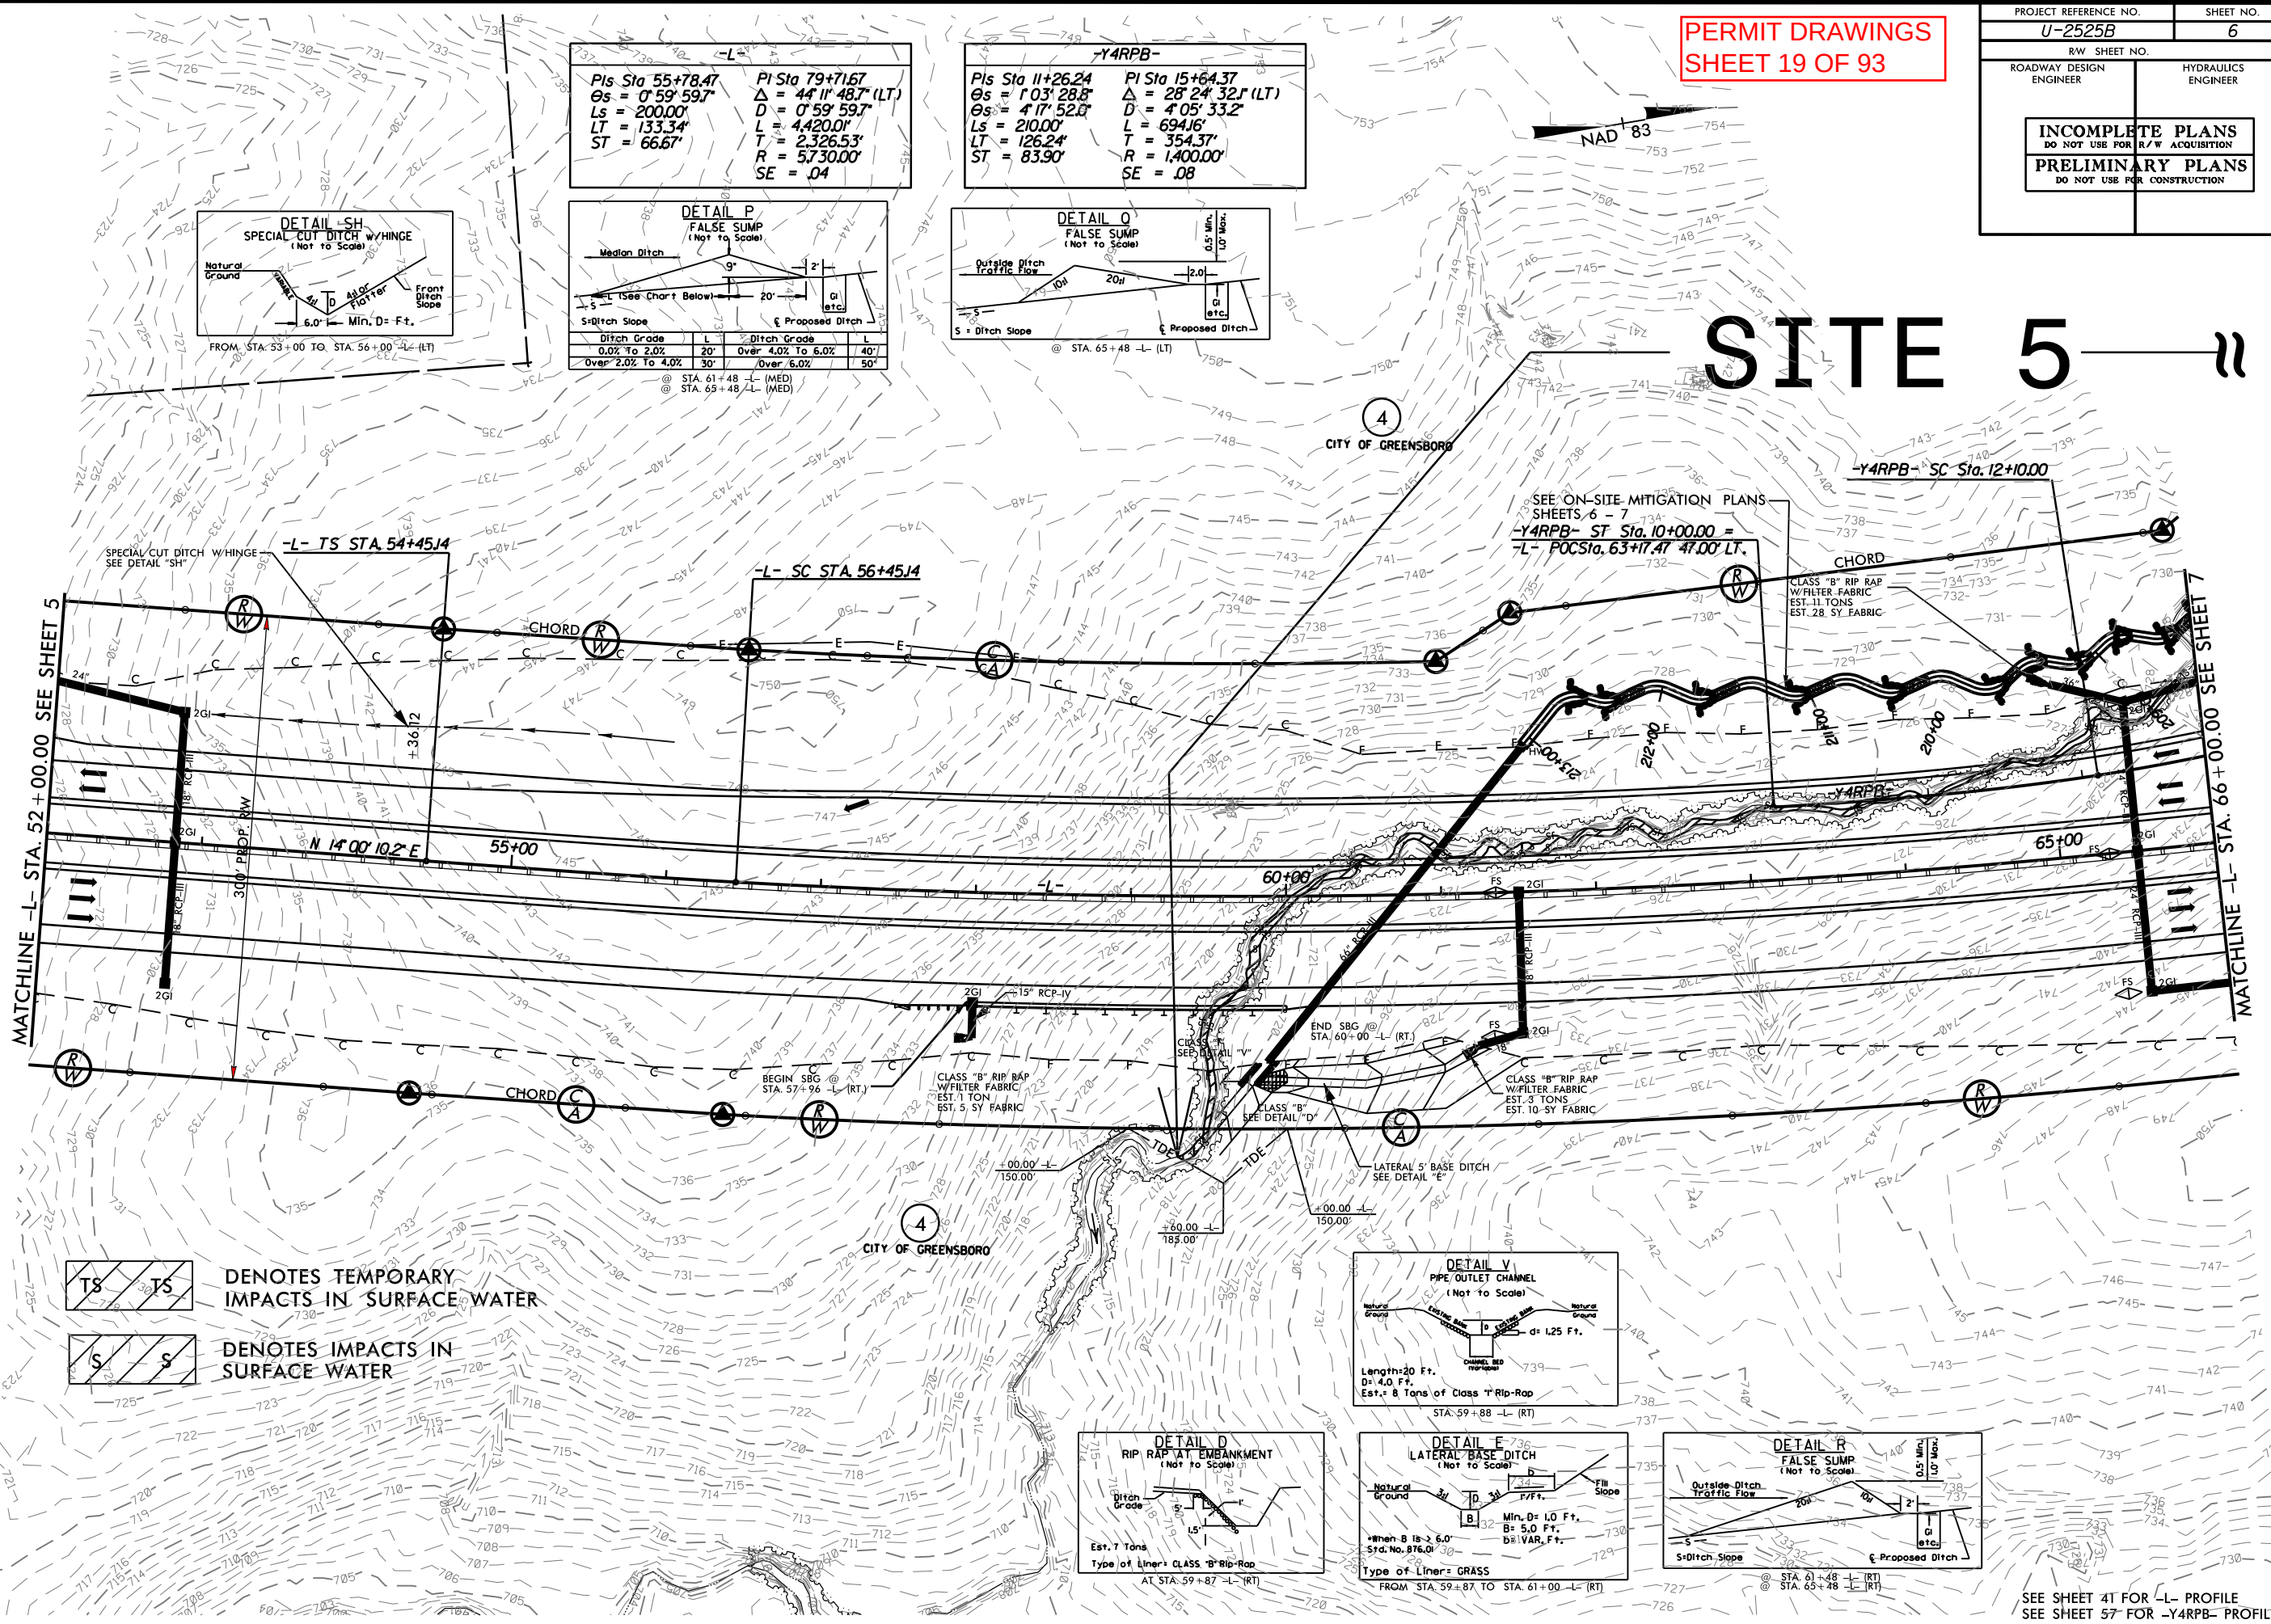

SITE 5

SEE SHEET 41 FOR -L- PROFILE
SEE SHEET 57 FOR -Y4RPB- PROFILE