



PERMIT DRAWINGS
SHEET 39 OF 93

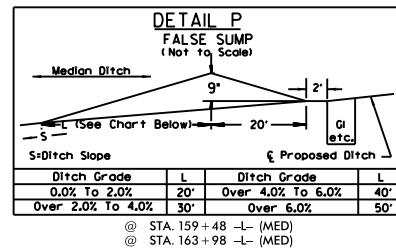

REVISIONS
03-19-13 R/W REVISION (DMG) - REVISED THE PROPERTY OWNER NAME ON PARCEL 35 (RUBY G. DONNELLD) TO DAVID E. DICK, ELLEN L. DICK AND REVISED THE SOUTHERN PROPERTY LINE.
SUBDIVIDED PARCEL 35, ADDING PARCEL 35A (JOYCE LYNETTE DONNELL WILLARD JONES) AND PARCEL 35B (ROY E. DONNELL II AND WIFE, NANCY S. DONNELL).
REVISED THE PROPERTY OWNER NAME ON PARCEL 36 (MITCHELL K. CURRIE) TO (CURRIE LIVING TRUST).
CHANGED THE EASTERN PROPERTY LINE ON PARCEL 32 AND THE NORTHERN PROPERTY LINE ON PARCEL 36 TO R/W.


PROJECT REFERENCE NO.	SHEET NO.
U-2525B	13
R/W SHEET NO.	
ROADWAY DESIGN ENGINEER	HYDRAULICS ENGINEER
PRELIMINARY PLANS DO NOT USE FOR CONSTRUCTION	

PERMIT DRAWINGS
SHEET 40 OF 93

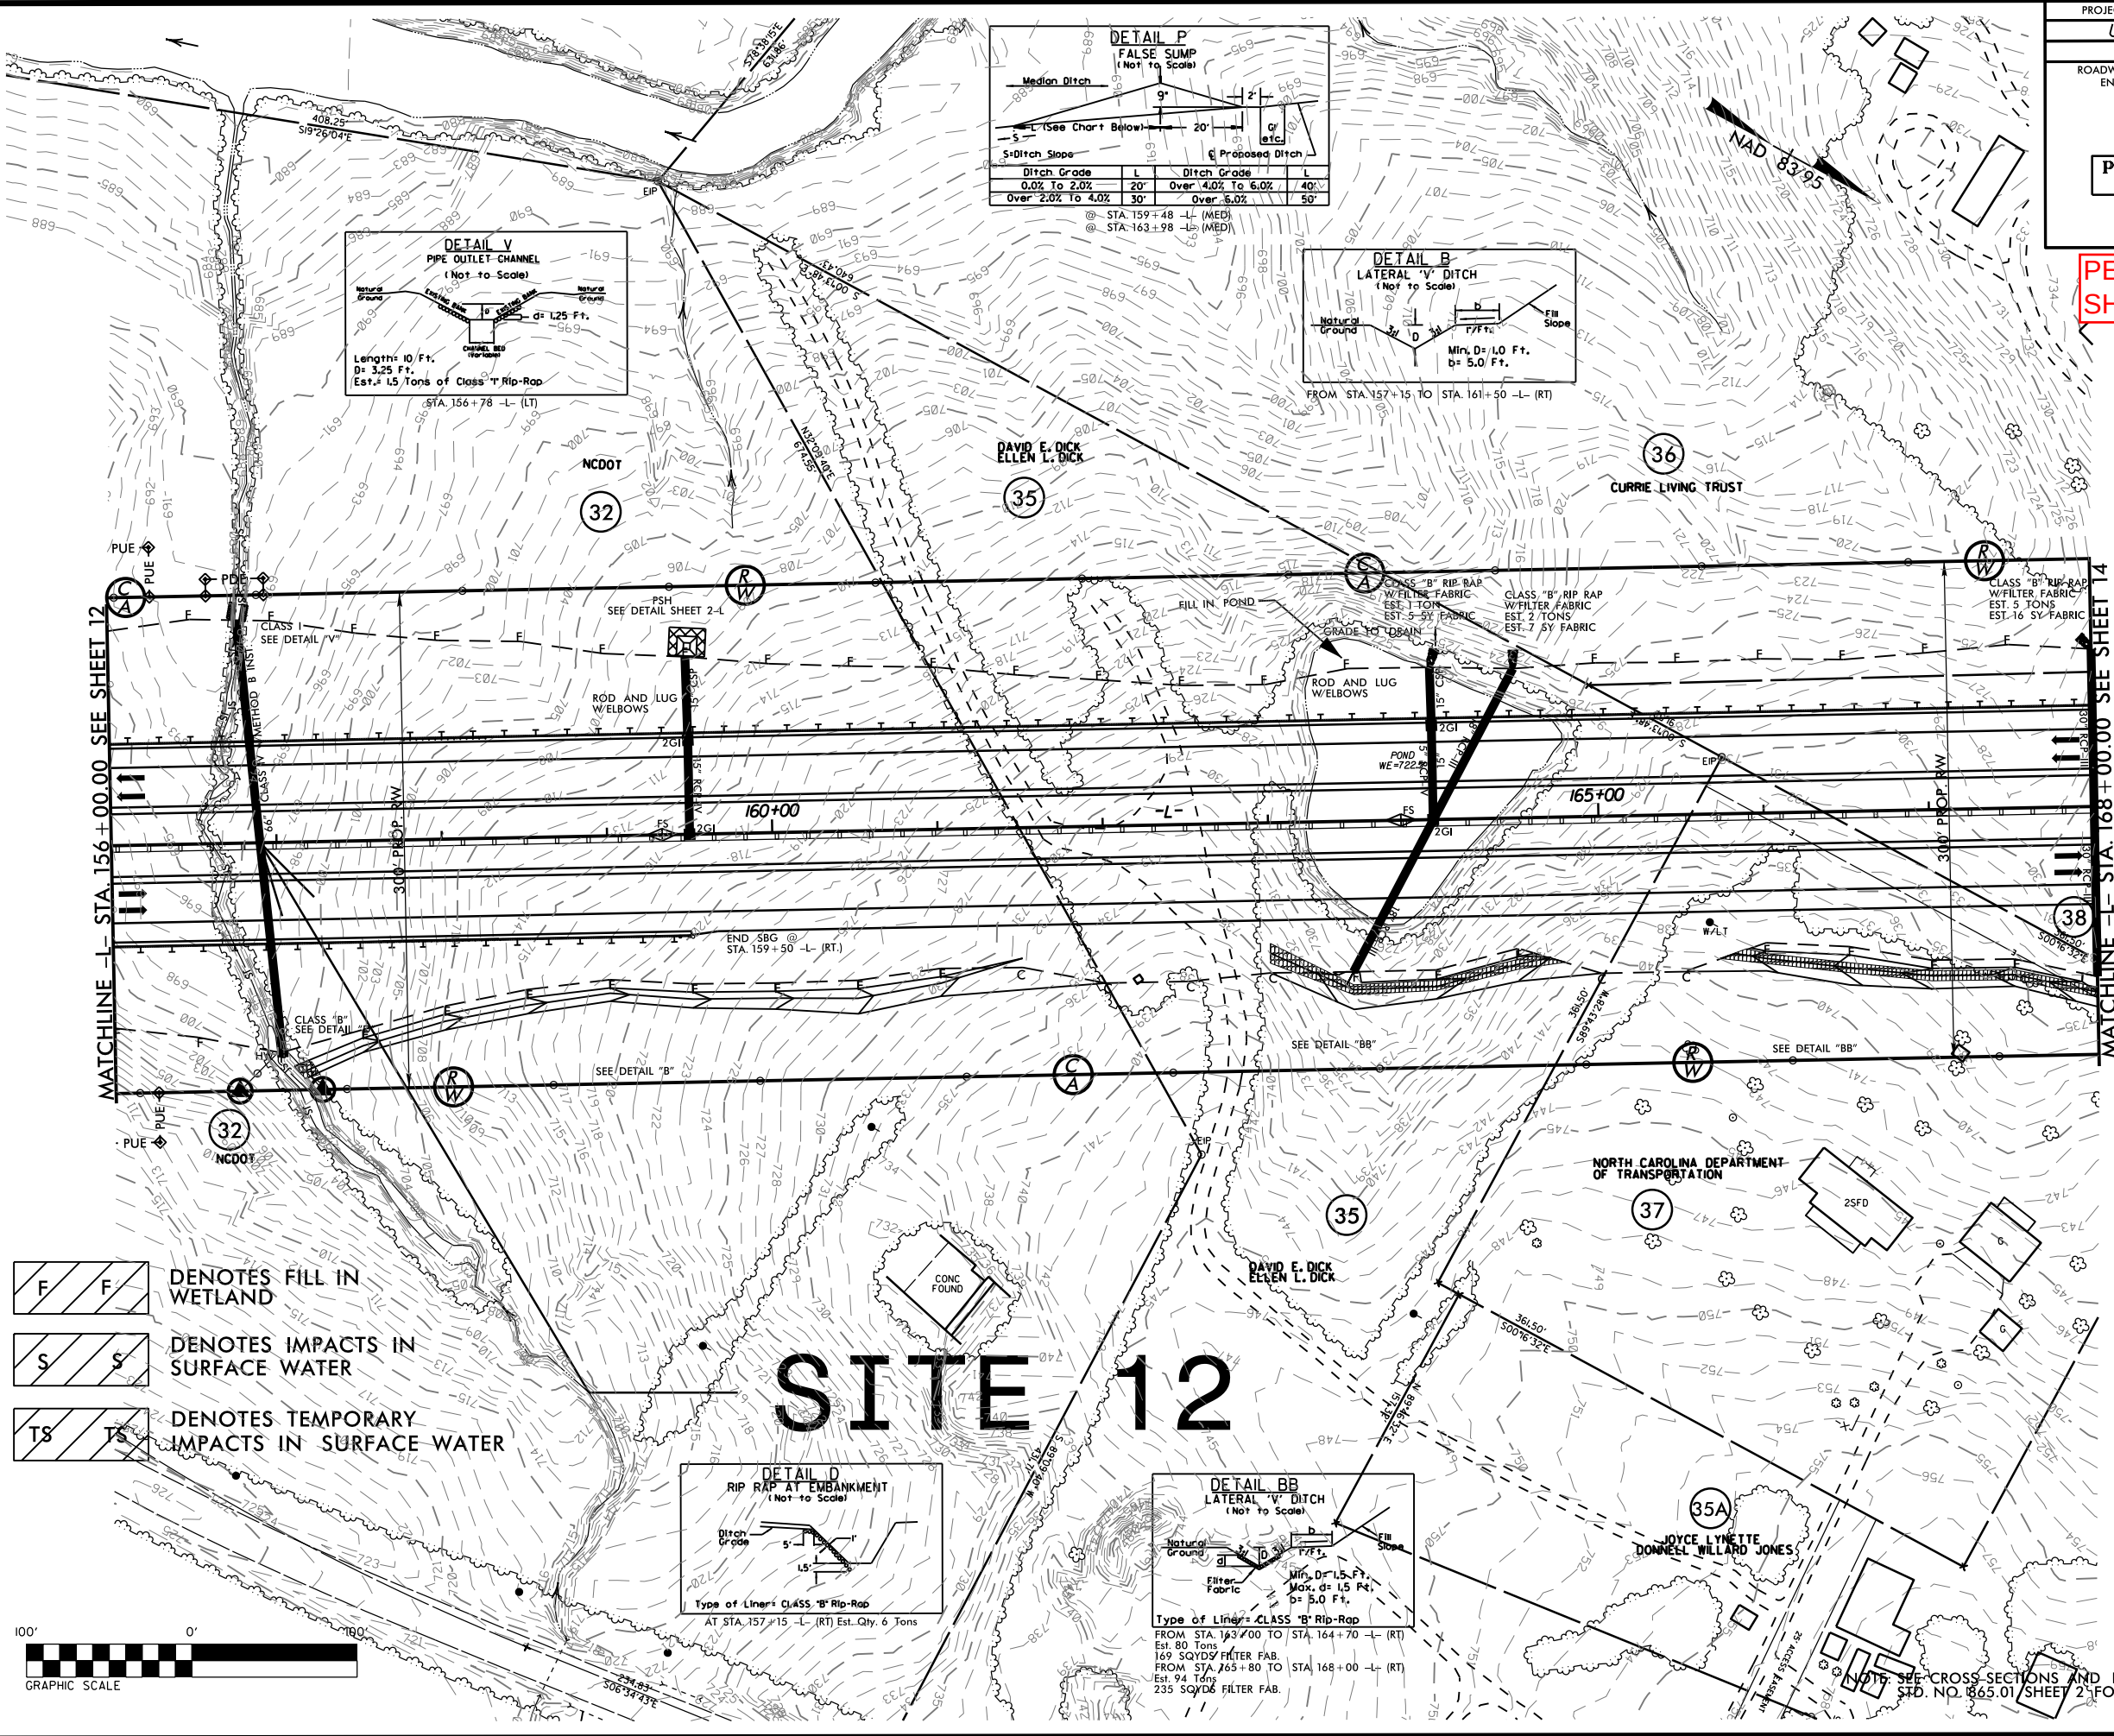

NOTE: SEE CROSS SECTIONS AND ROADWAY STANDARD DRAWINGS, STD. NO. 865.01 SHEET 2 FOR SPECIAL MEDIAN GRADING.
SEE SHEET 45 FOR -L- PROFILE




PERMIT DRAWINGS
 SHEET 41 OF 93

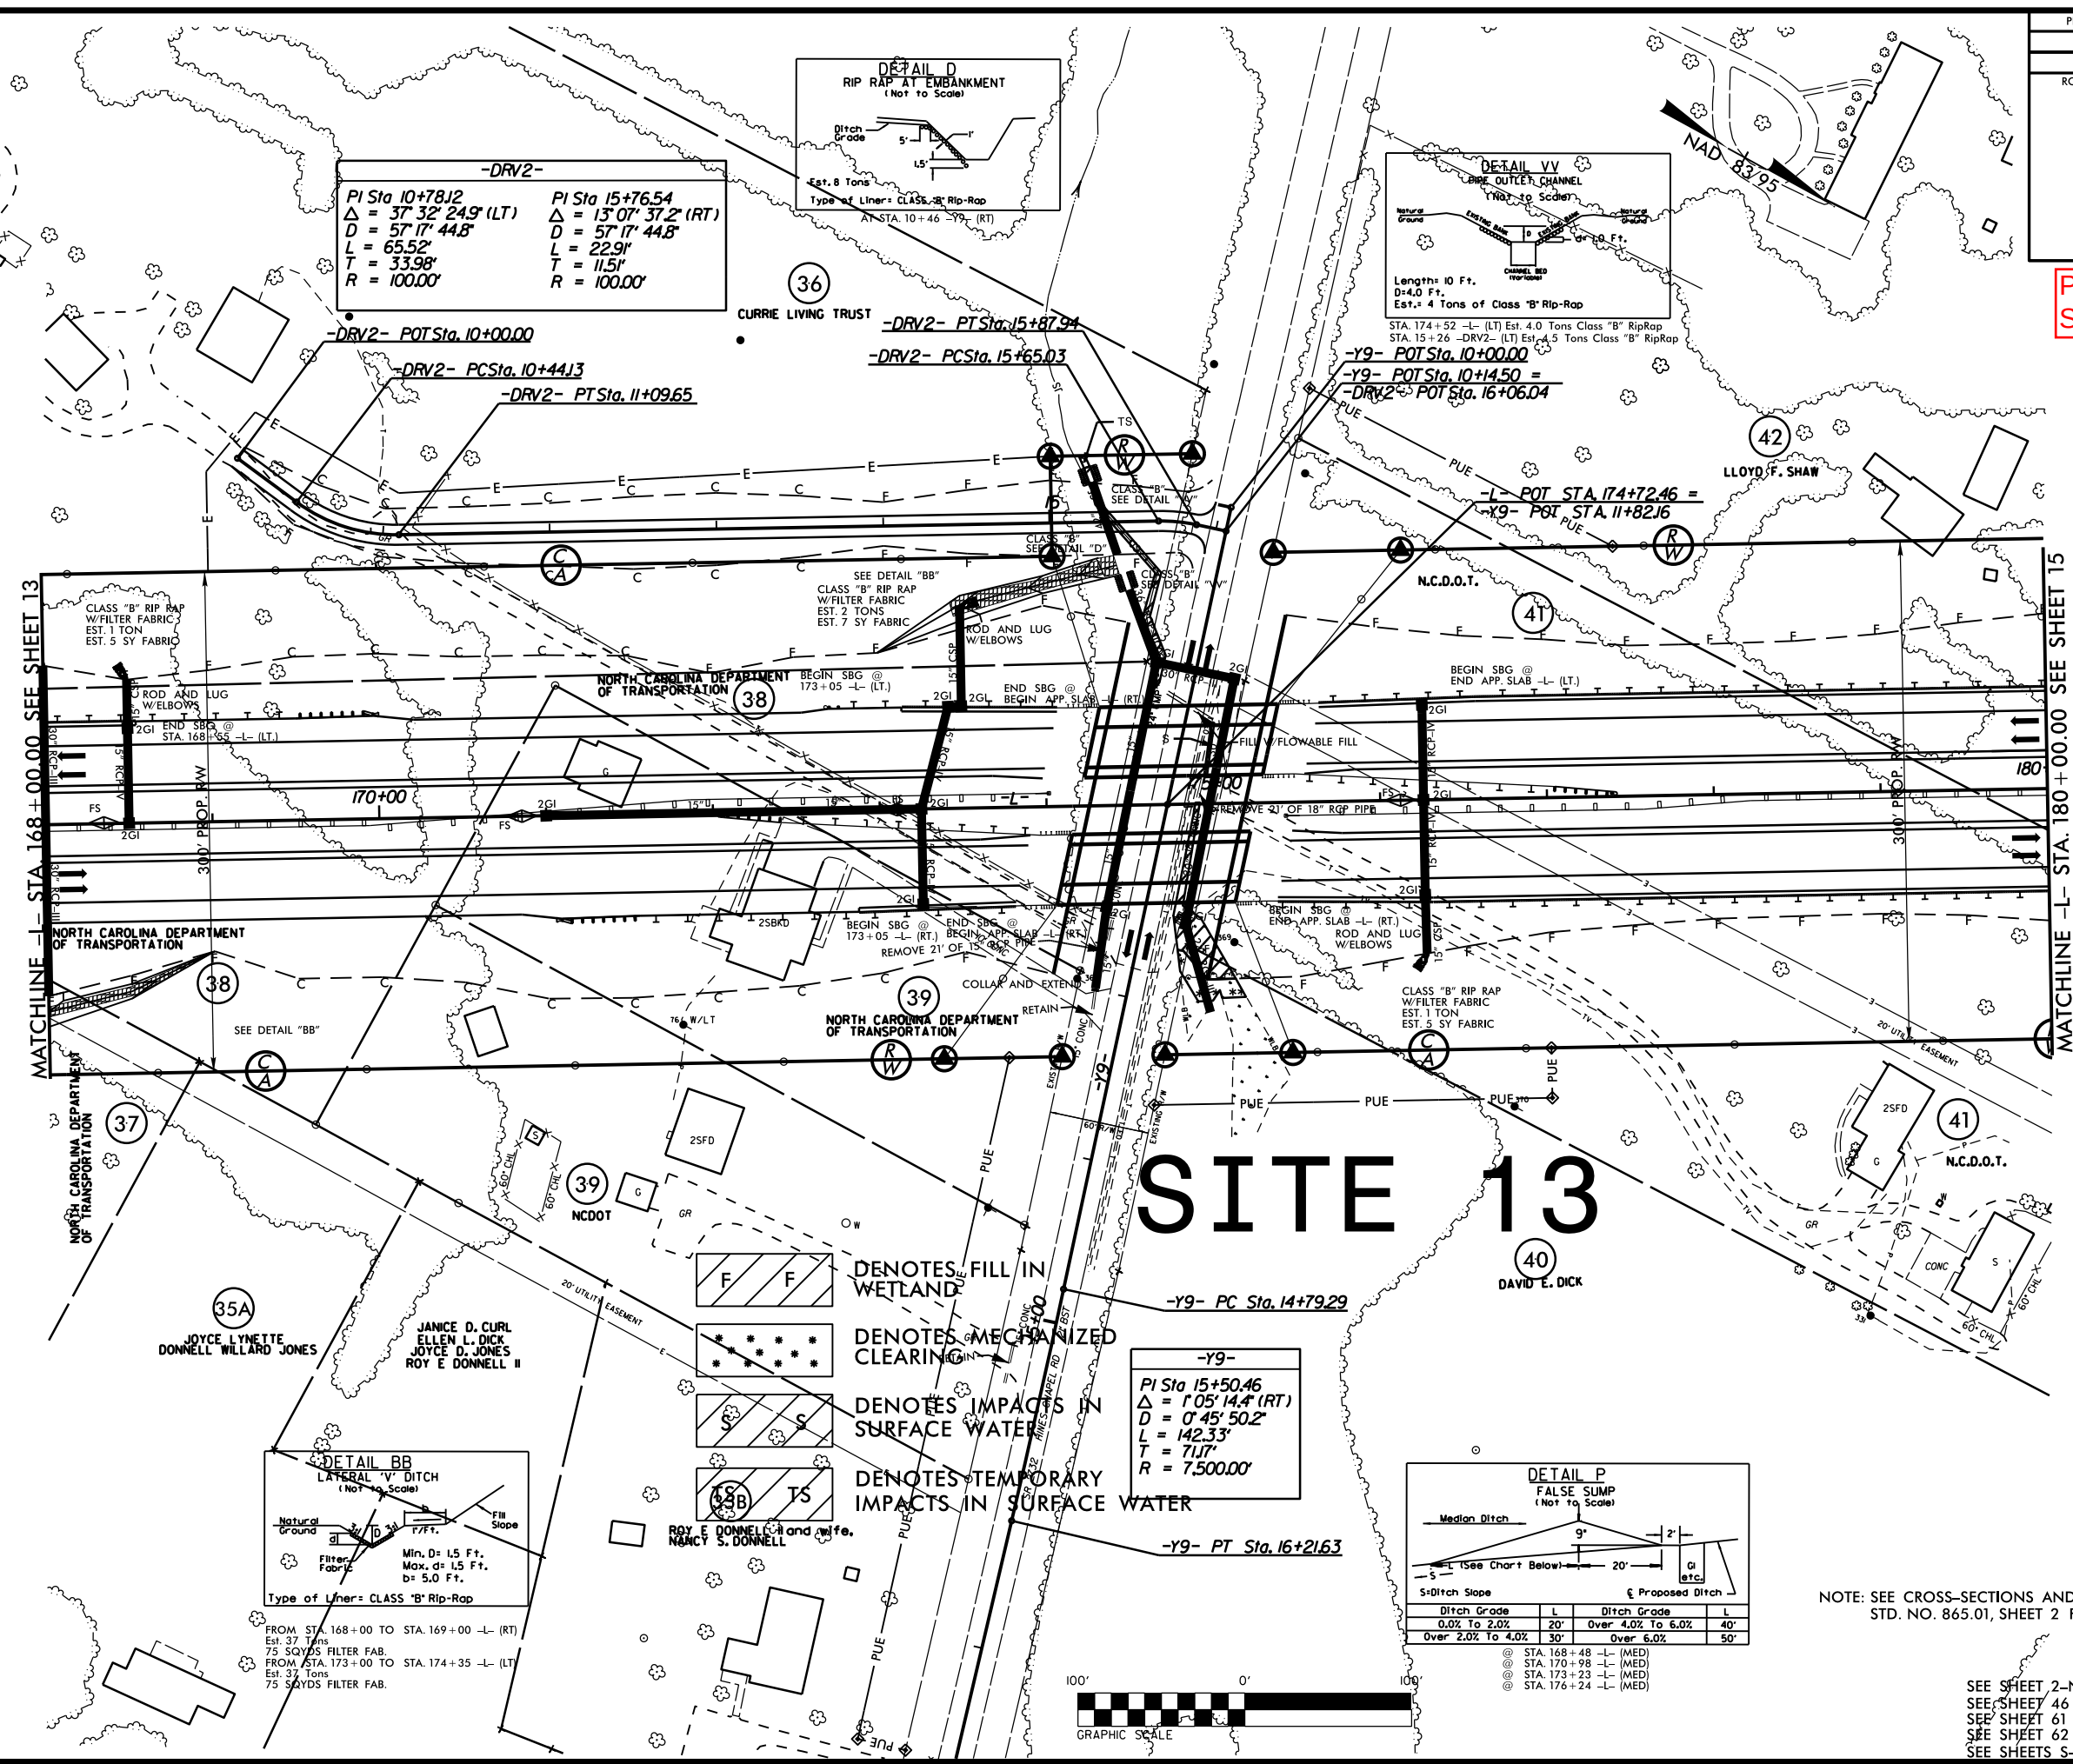

MATCHLINE -L- STA. 168+00.00 SEE SHEET 13

MATCHLINE -L- STA. 180+00.00 SEE SHEET 15

- DENOTES FILL IN WETLAND
- DENOTES MECHANIZED CLEARING
- DENOTES IMPACTS IN SURFACE WATER
- DENOTES TEMPORARY IMPACTS IN SURFACE WATER

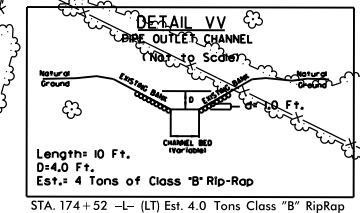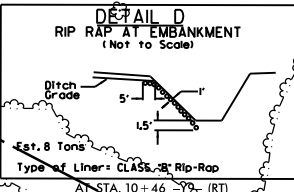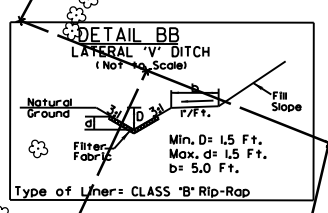

DETAIL P
FALSE SUMP
(Not to Scale)


Ditch Grade	L	Ditch Grade	L
0.0% To 2.0%	20'	Over 4.0% To 6.0%	40'
Over 2.0% To 4.0%	30'	Over 6.0%	50'

S=Ditch Slope P=Proposed Ditch

@ STA. 168+48 -L- (MED)
 @ STA. 170+98 -L- (MED)
 @ STA. 173+23 -L- (MED)
 @ STA. 176+24 -L- (MED)


NOTE: SEE CROSS-SECTIONS AND ROADWAY STANDARD DRAWINGS, STD. NO. 865.01, SHEET 2 FOR SPECIAL MEDIAN GRADING.

SEE SHEET 2-N FOR BRIDGE SKETCH
 SEE SHEET 46 FOR -L- PROFILE
 SEE SHEET 61 FOR -Y9- PROFILE
 SEE SHEET 62 FOR -DRV2- PROFILE
 SEE SHEETS S-1 THRU S-?? FOR STRUCTURE PLANS

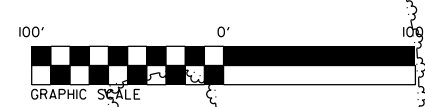

PRELIMINARY PLANS
DO NOT USE FOR CONSTRUCTION

PERMIT DRAWINGS
SHEET 42 OF 93

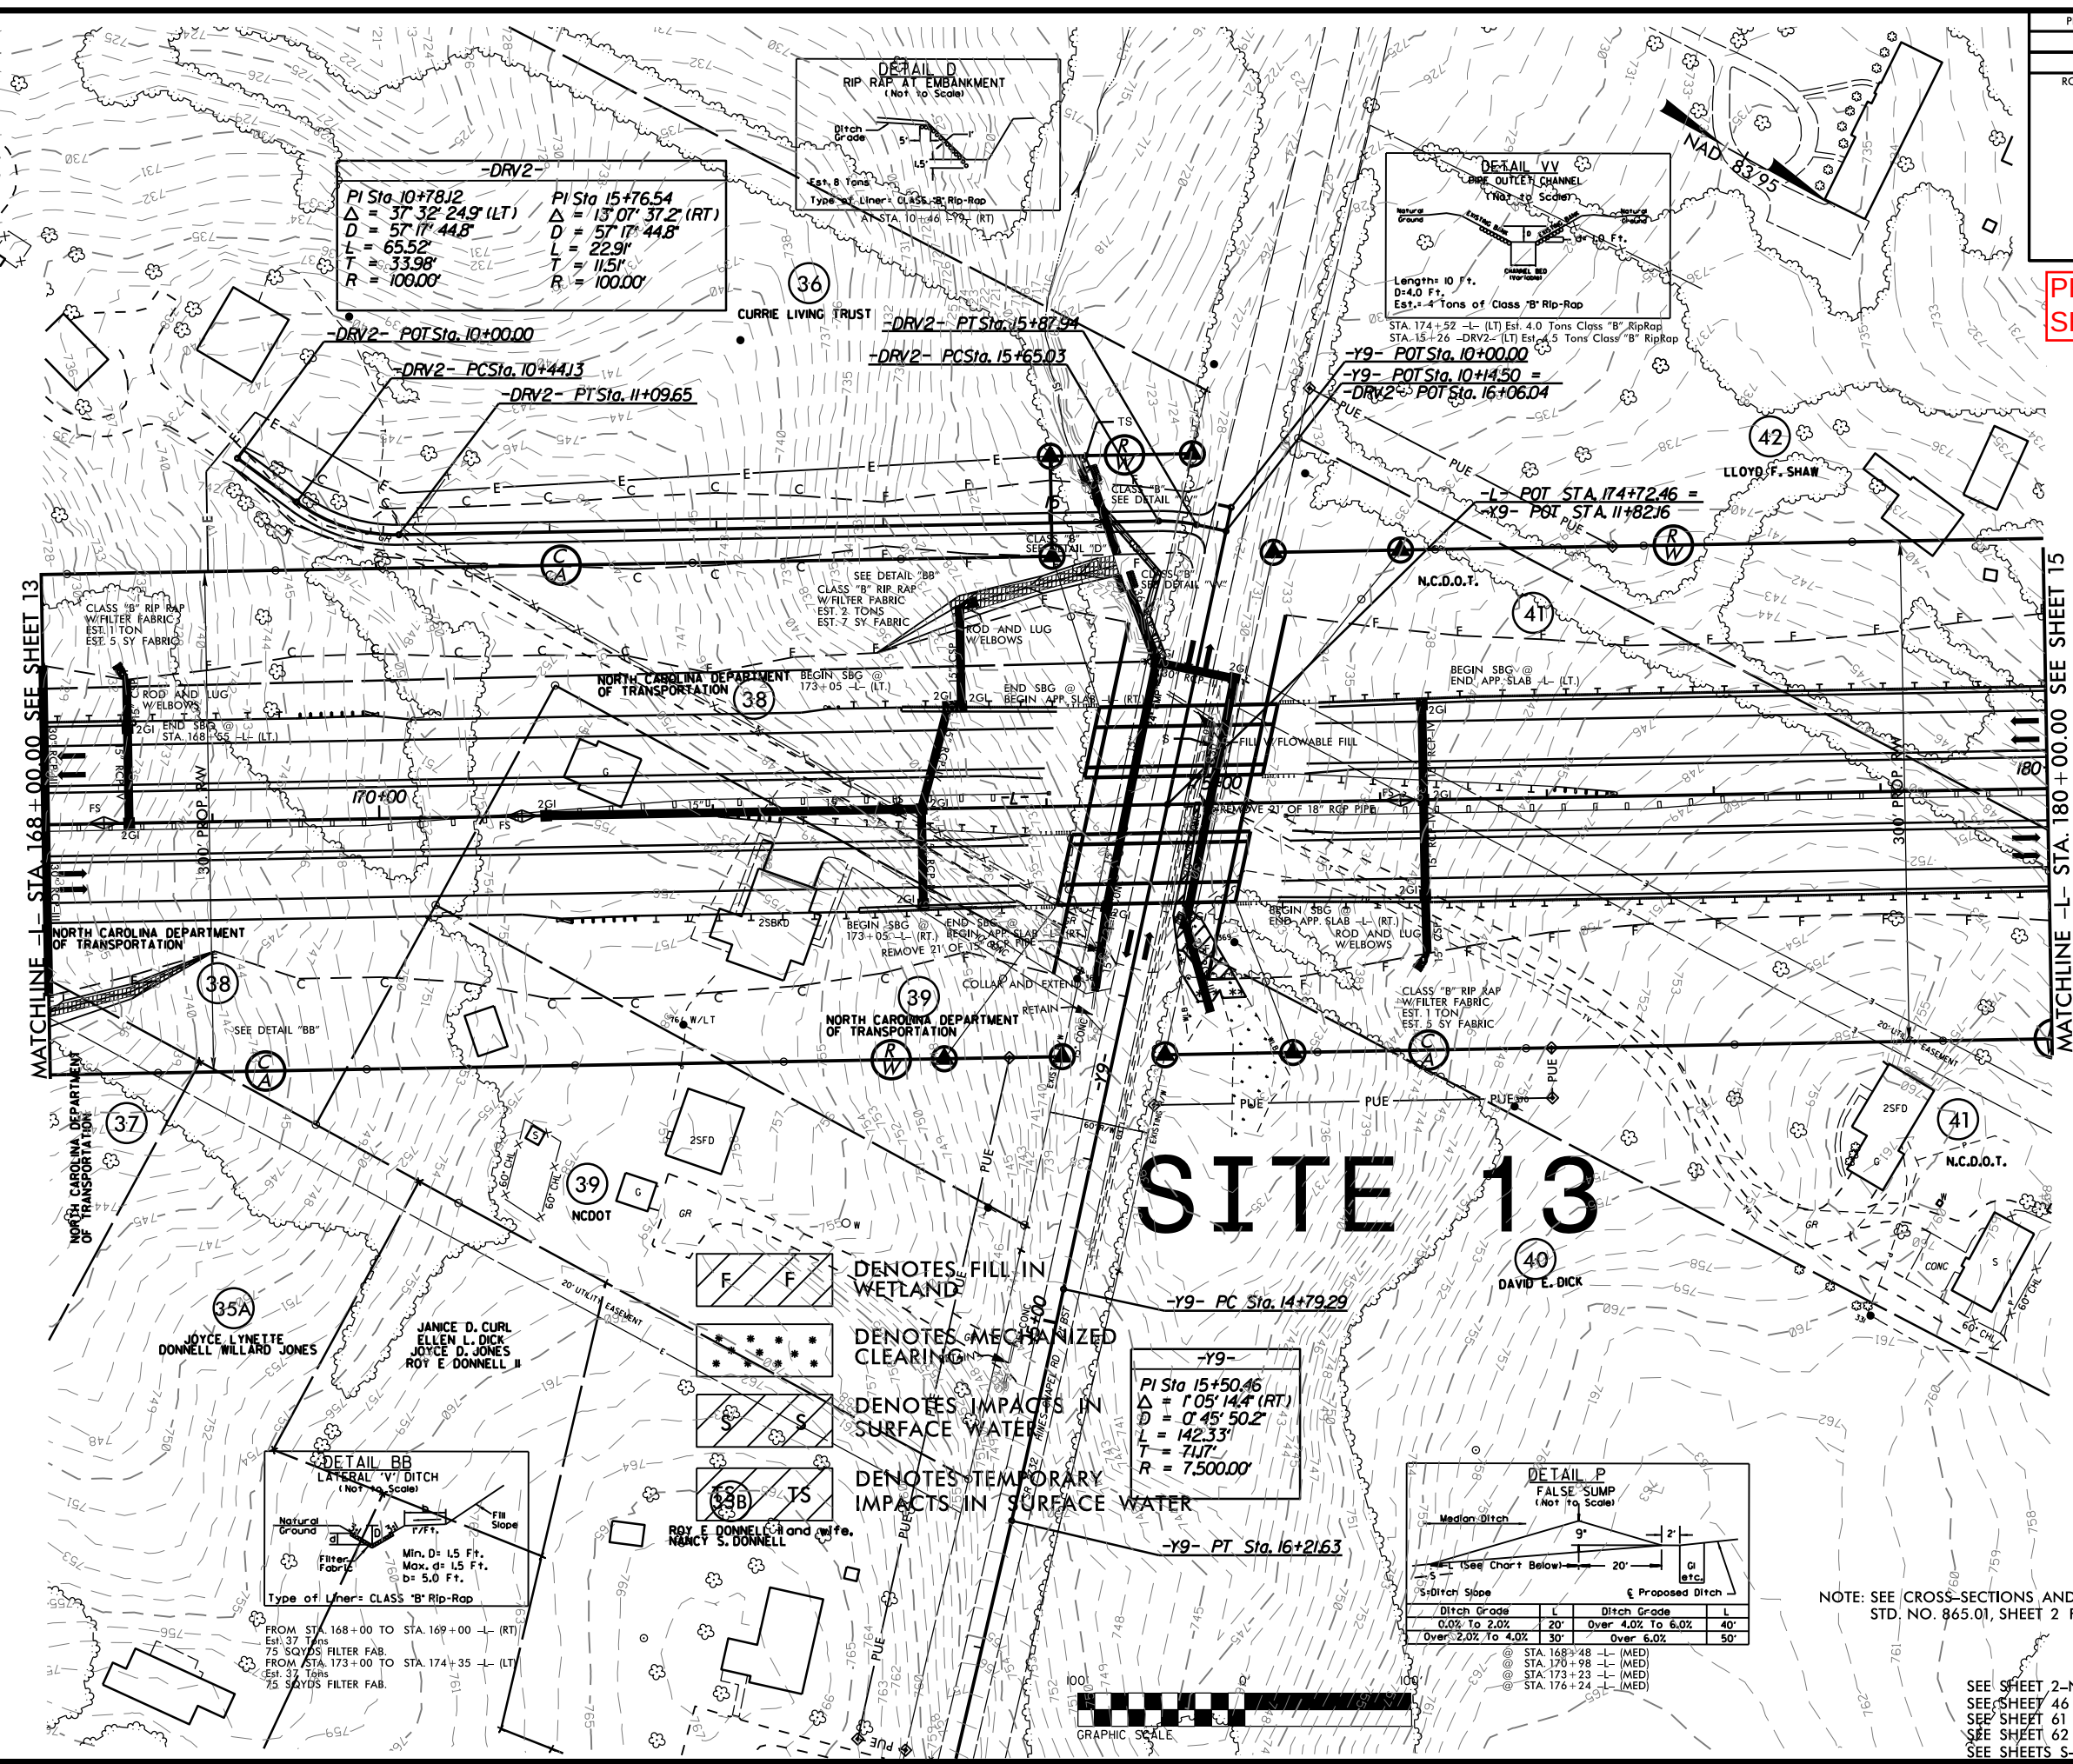


NOTE: SEE CROSS-SECTIONS AND ROADWAY STANDARD DRAWINGS, STD. NO. 865.01, SHEET 2 FOR SPECIAL MEDIAN GRADING.

SEE SHEET 2-N FOR BRIDGE SKETCH
SEE SHEET 46 FOR -L- PROFILE
SEE SHEET 61 FOR -Y9- PROFILE
SEE SHEET 62 FOR -DRV2- PROFILE
SEE SHEETS S-1 THRU S-?? FOR STRUCTURE PLANS

8/23/99

PERMIT DRAWINGS
SHEET 43 OF 93

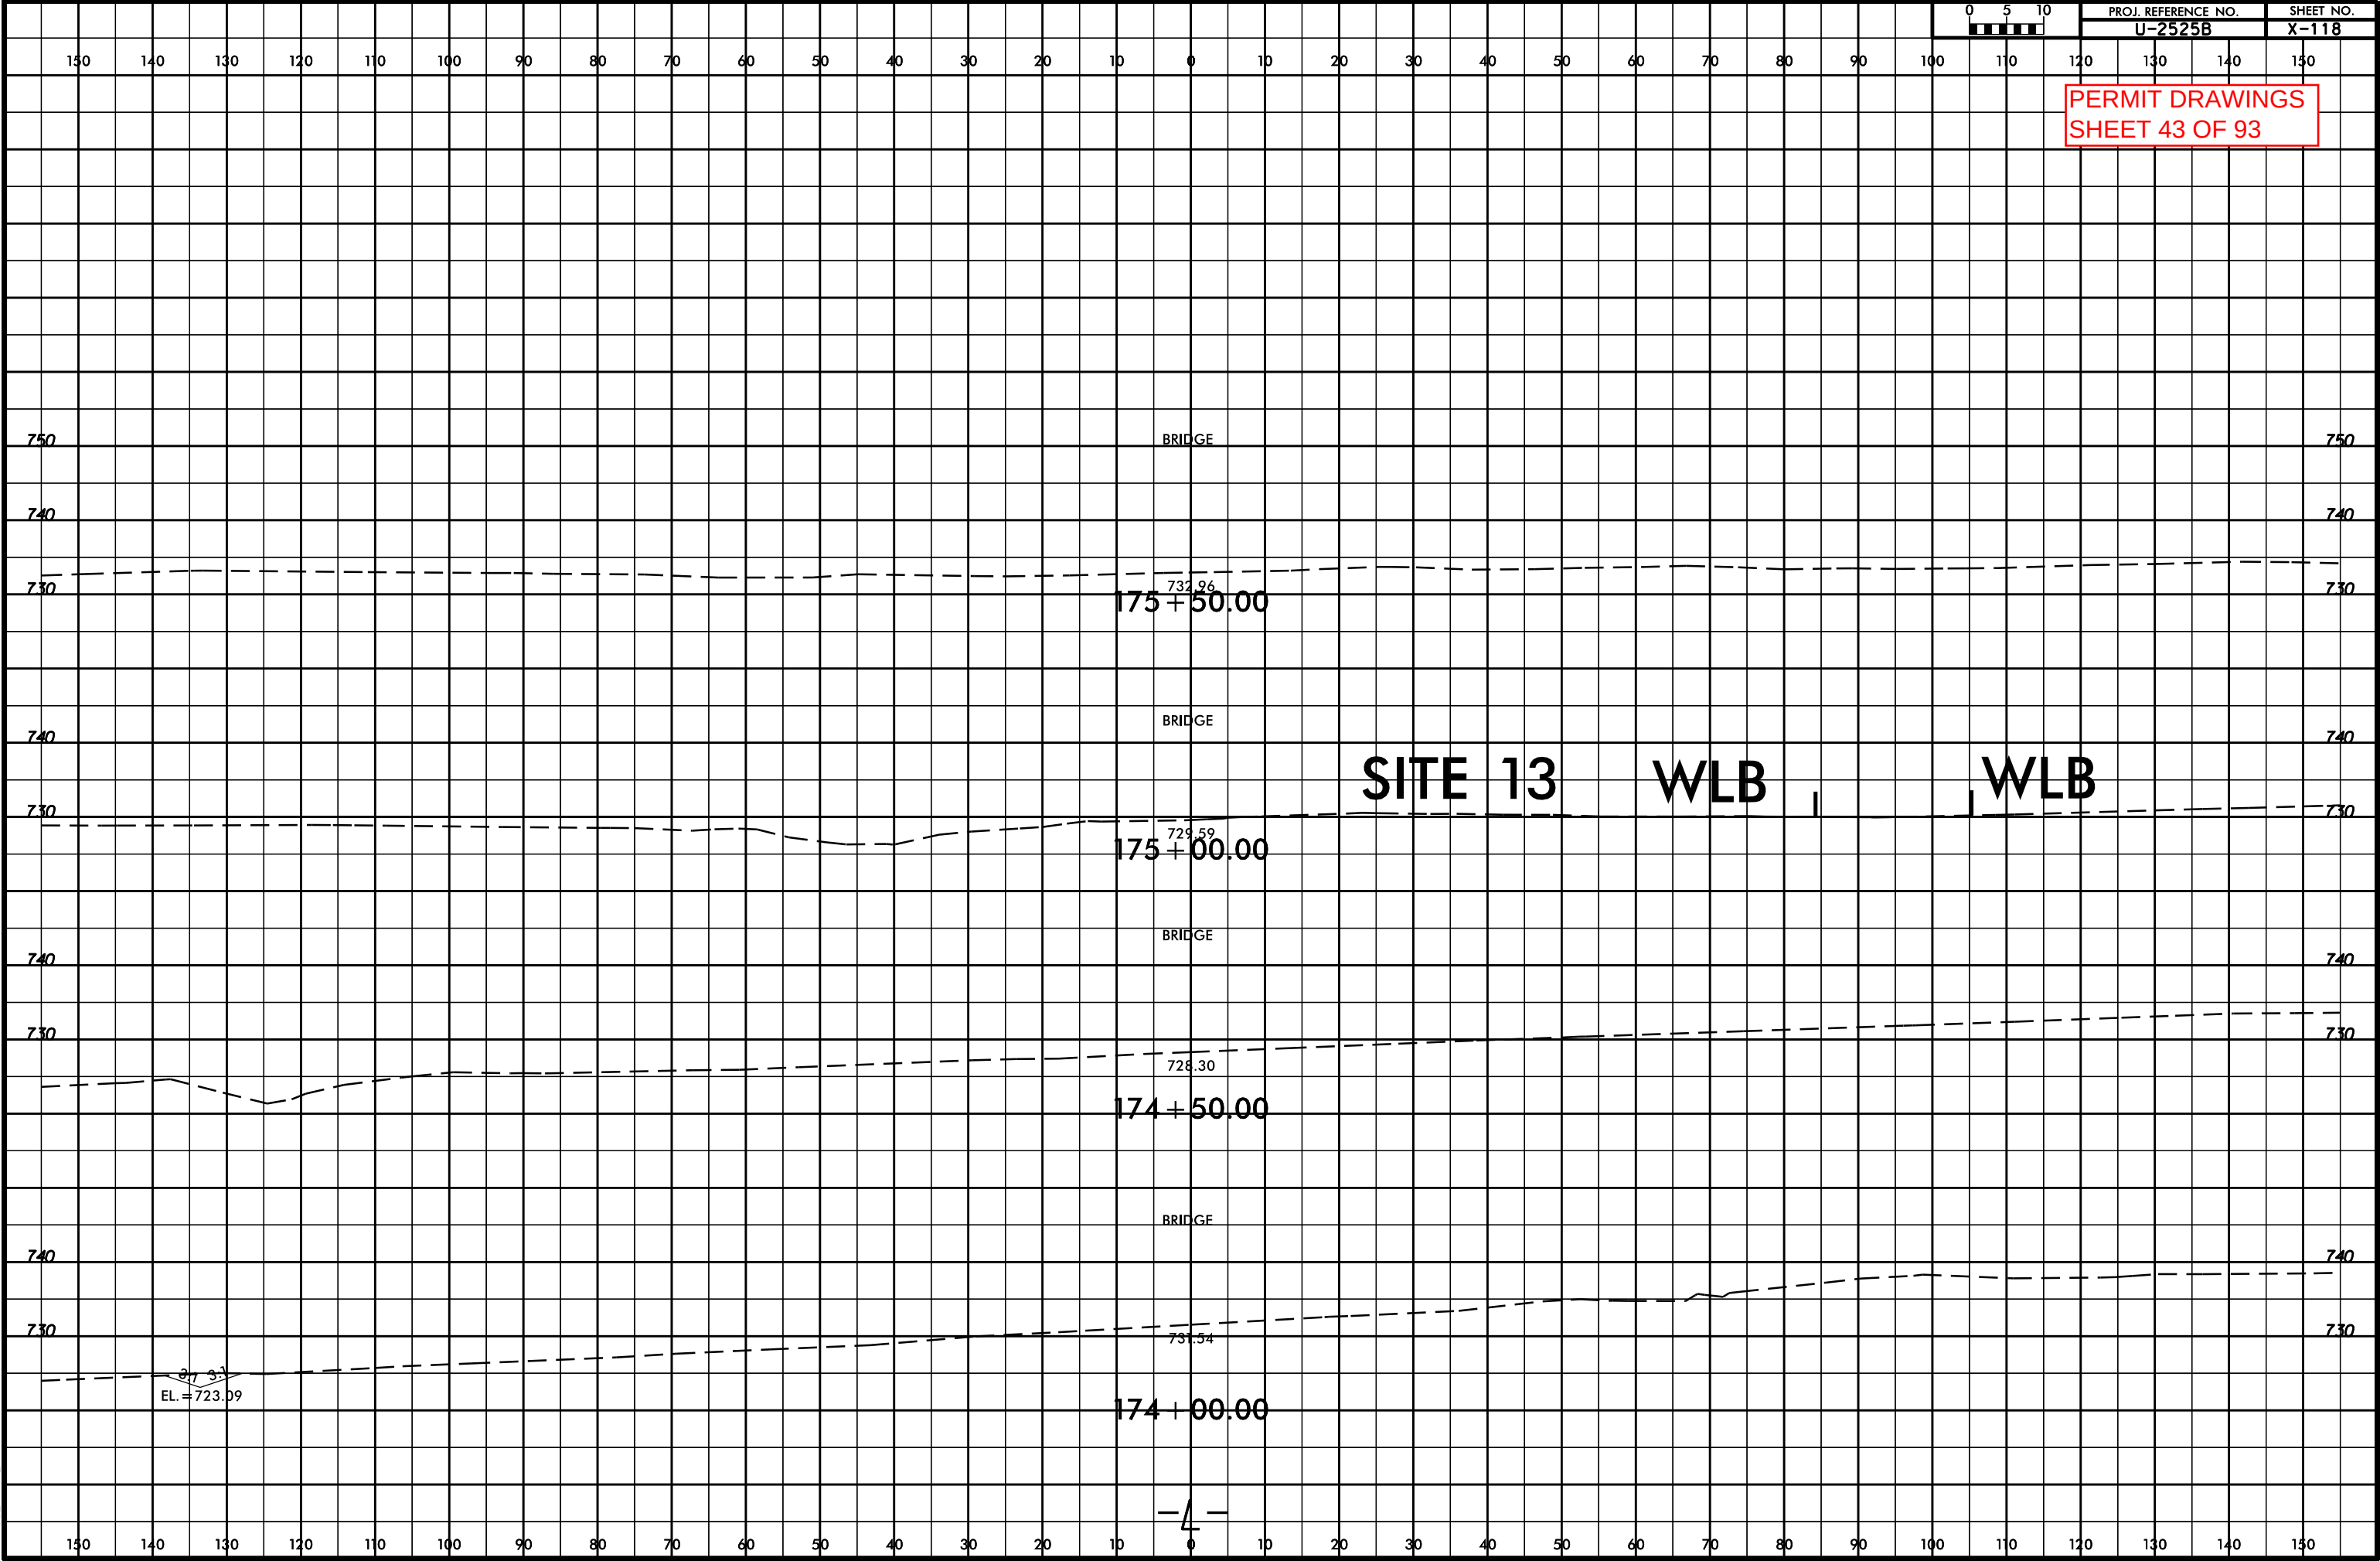

SYTIME
DRAWN
USER

REVISIONS
03-19-13 R/W REVISION (DMG) - CHANGED THE SOUTHERN PROPERTY LINES ON PARCELS 40, 41, AND 42 TO R/W.

5/14/99






PROJECT REFERENCE NO. U-2525B		SHEET NO. 15	
RW SHEET NO.		HYDRAULICS ENGINEER	
ROADWAY DESIGN ENGINEER			

PRELIMINARY PLANS
DO NOT USE FOR CONSTRUCTION

PERMIT DRAWINGS
SHEET 44 OF 93

SITE 14

SITE 15

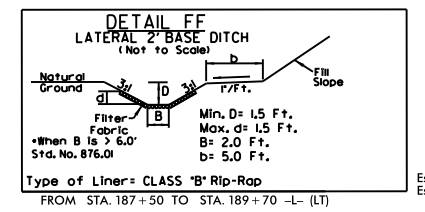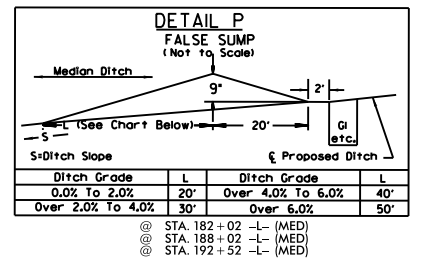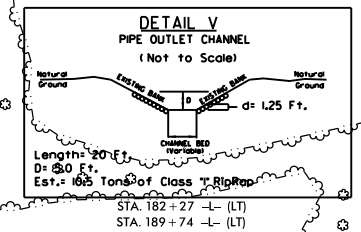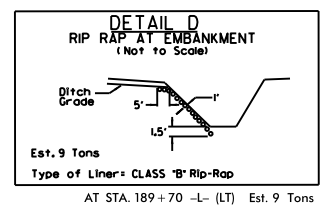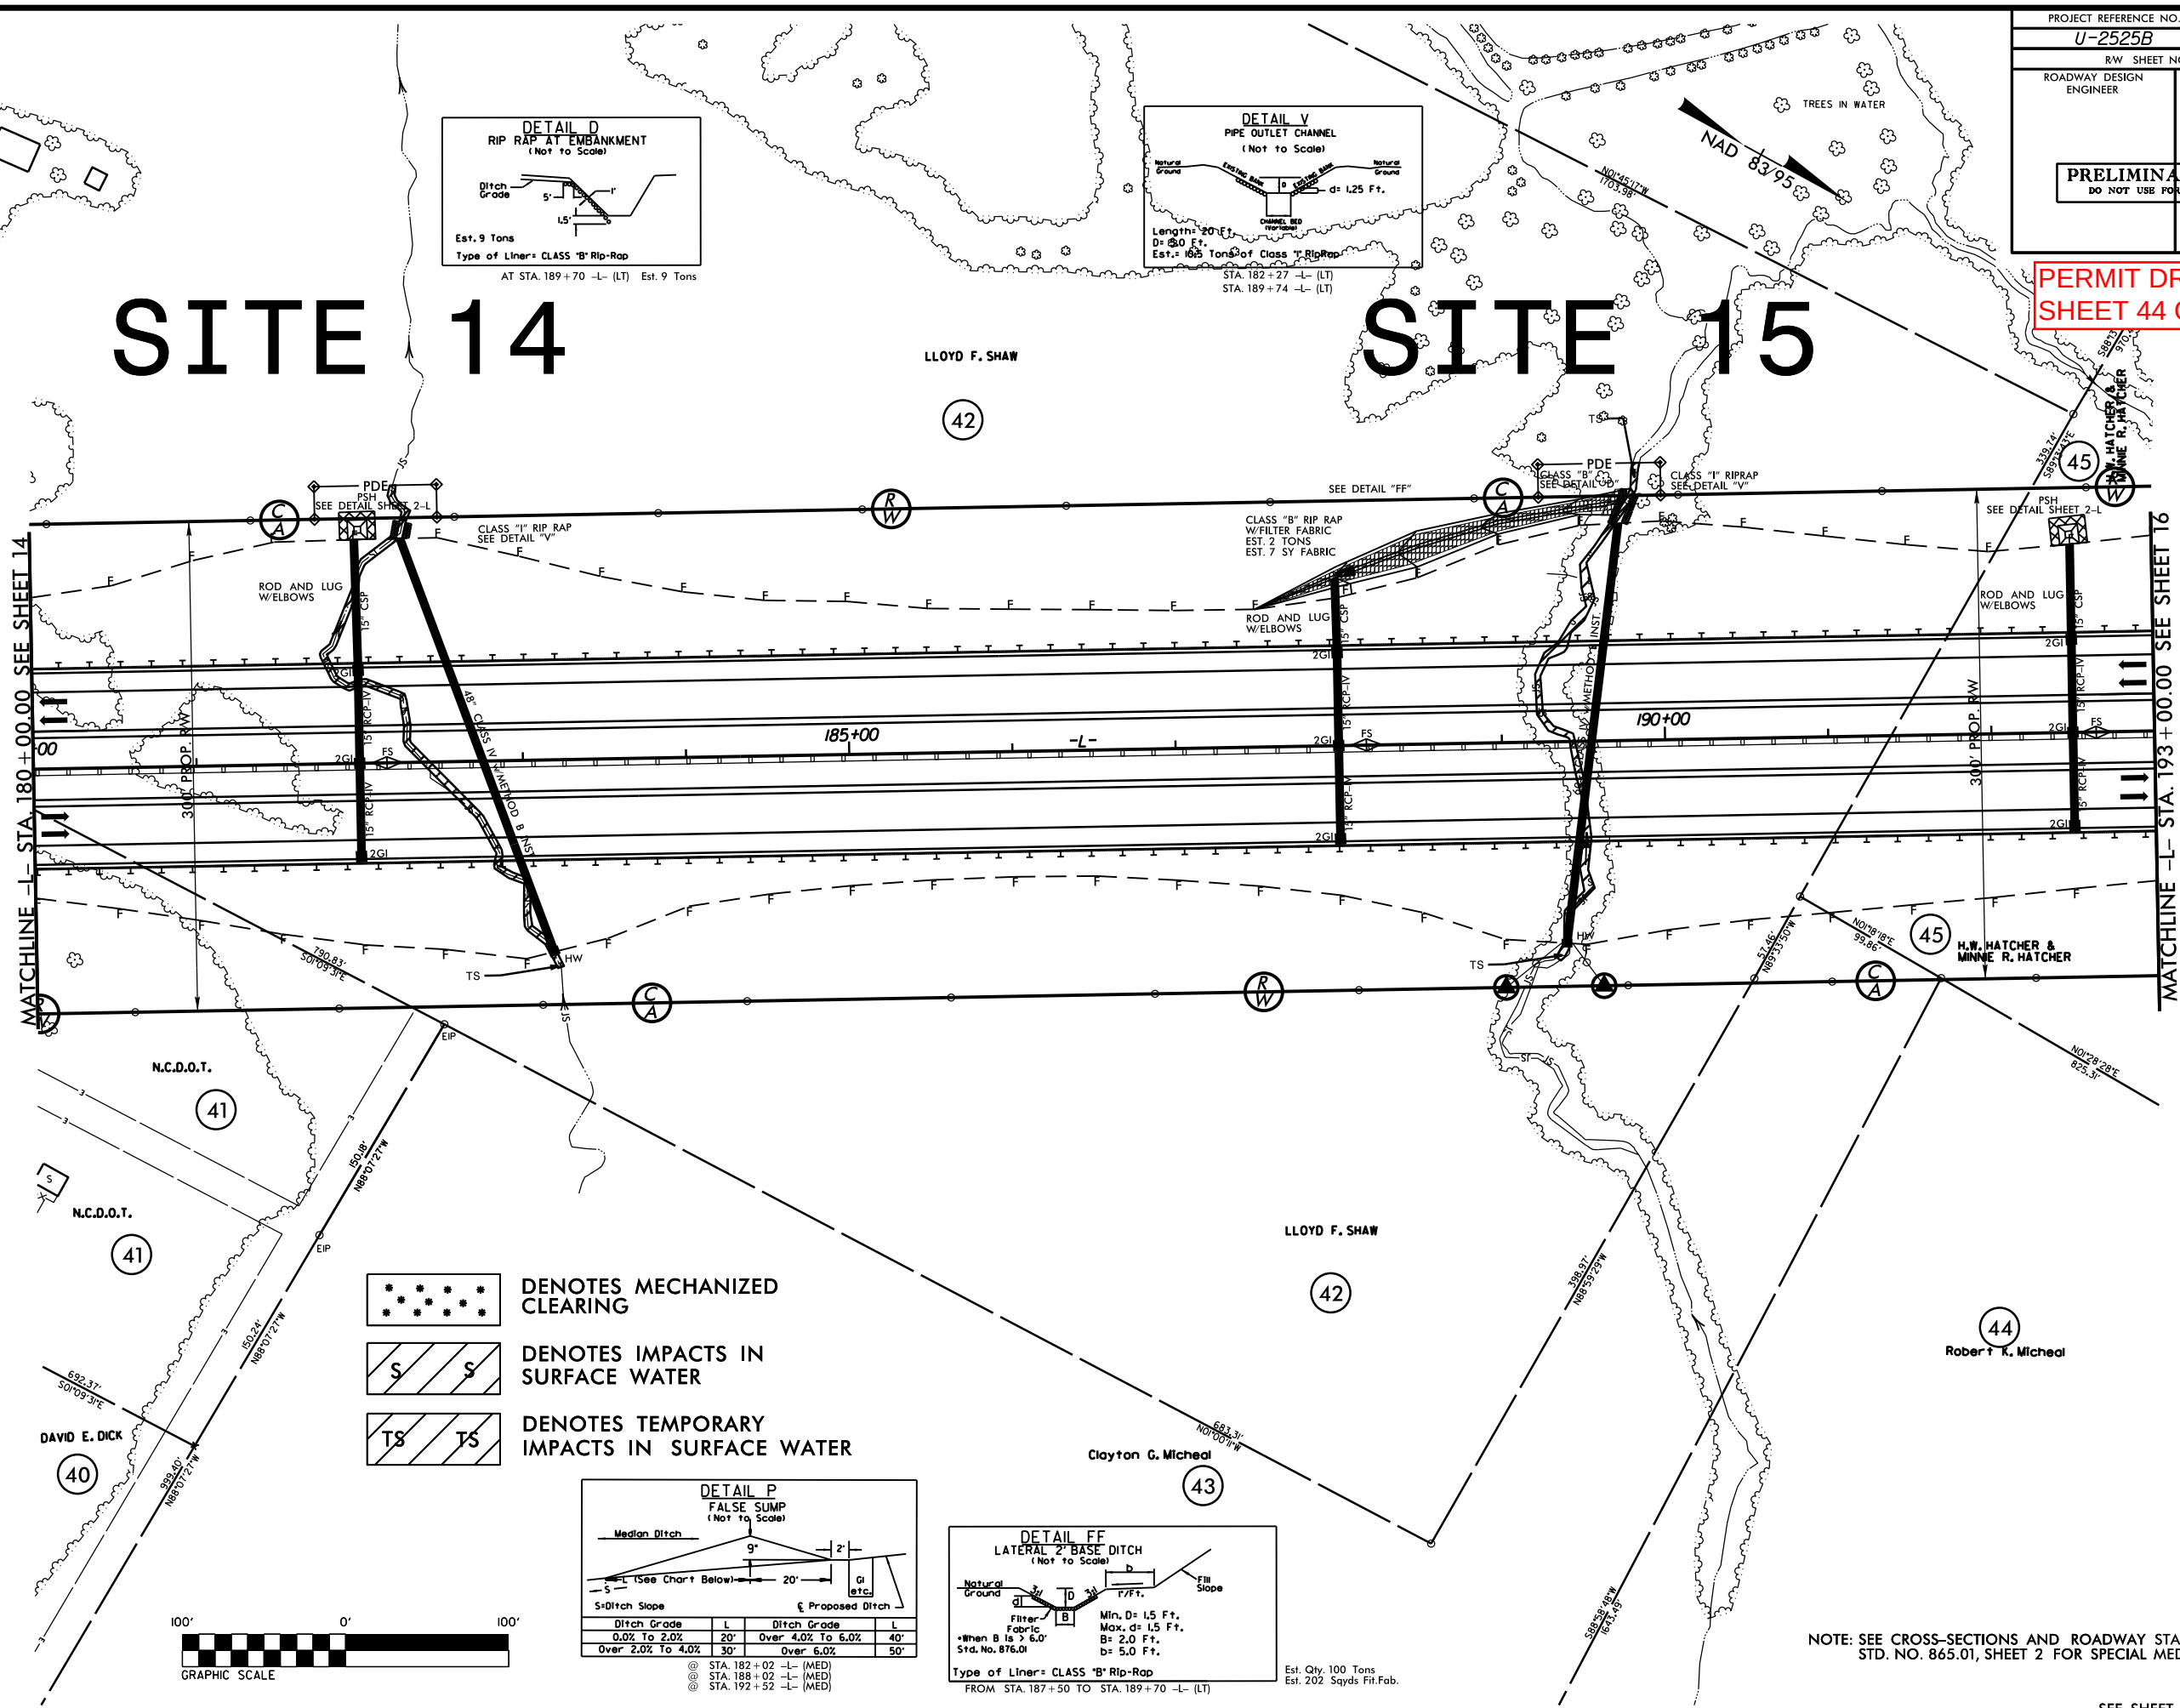

NOTE: SEE CROSS-SECTIONS AND ROADWAY STANDARD DRAWINGS, STD. NO. 865.01, SHEET 2 FOR SPECIAL MEDIAN GRADING.

SEE SHEET 46 FOR -L- PROFILE

5/14/99


REVISIONS

03-19-13 R/W REVISION (DMG) - CHANGED THE SOUTHERN PROPERTY LINES ON PARCELS 40, 41, AND 42 TO R/W.

PROJECT REFERENCE NO.	SHEET NO.
U-2525B	15
R/W SHEET NO.	
ROADWAY DESIGN ENGINEER	HYDRAULICS ENGINEER

PRELIMINARY PLANS
DO NOT USE FOR CONSTRUCTION

PERMIT DRAWINGS
SHEET 45 OF 93




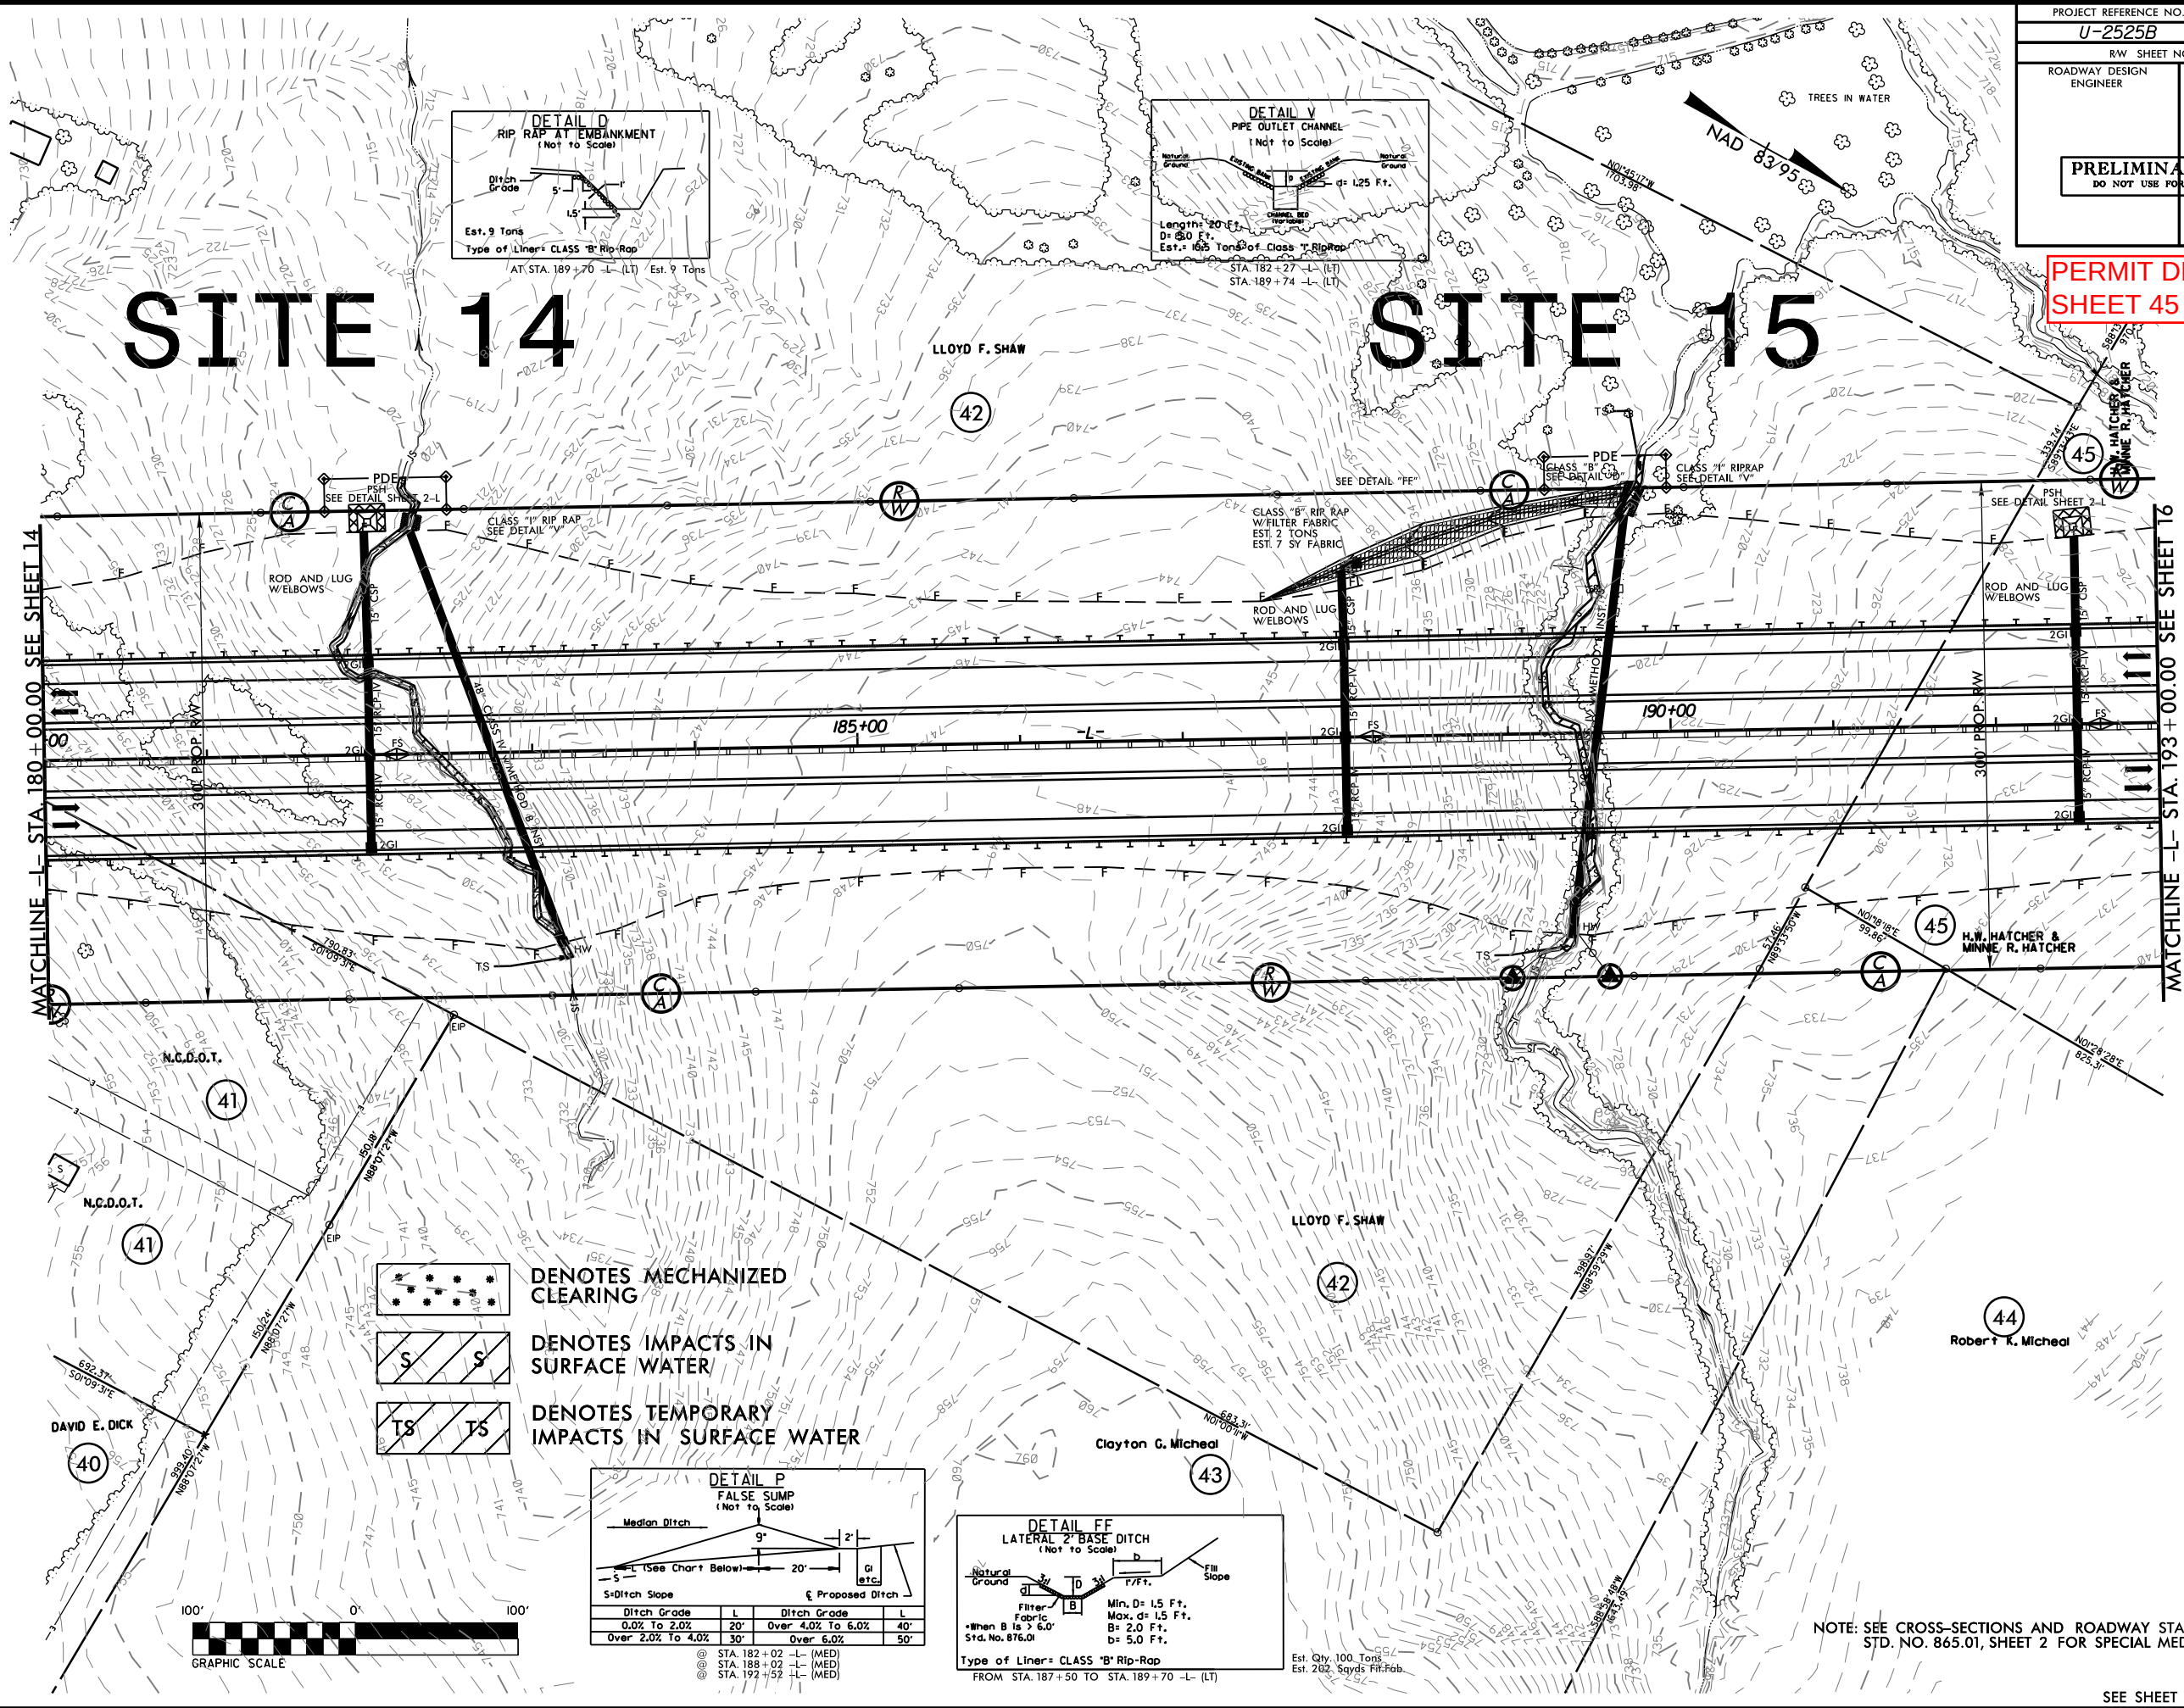


SEE SHEET 46 FOR -L- PROFILE

5/14/99

PROJECT REFERENCE NO.	SHEET NO.
U-2525B	16
R/W SHEET NO.	
ROADWAY DESIGN ENGINEER	HYDRAULICS ENGINEER
PRELIMINARY PLANS DO NOT USE FOR CONSTRUCTION	

PERMIT DRAWINGS
SHEET 46 OF 93

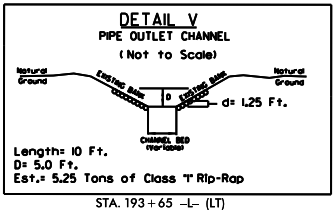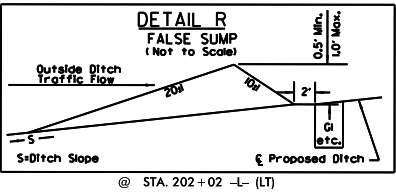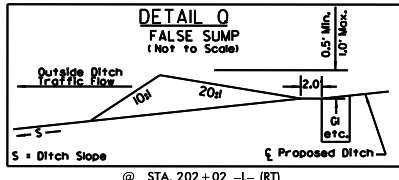
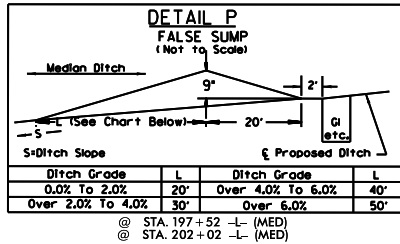


-L-


Pls Sta 200+53.92
 $\theta_s = 1'12''13.3''$
 $L_s = 200.00'$
 $LT = 133.34'$
 $ST = 66.67'$

Pl Sta 215+01.73
 $\Delta = 32'21''39.4''$ (LT)
 $D = 1'12''13.3''$
 $L = 2,688.47'$
 $T = 1,381.15'$
 $R = 4,760.00'$
 $SE = .04$

SITE 16

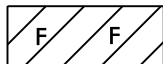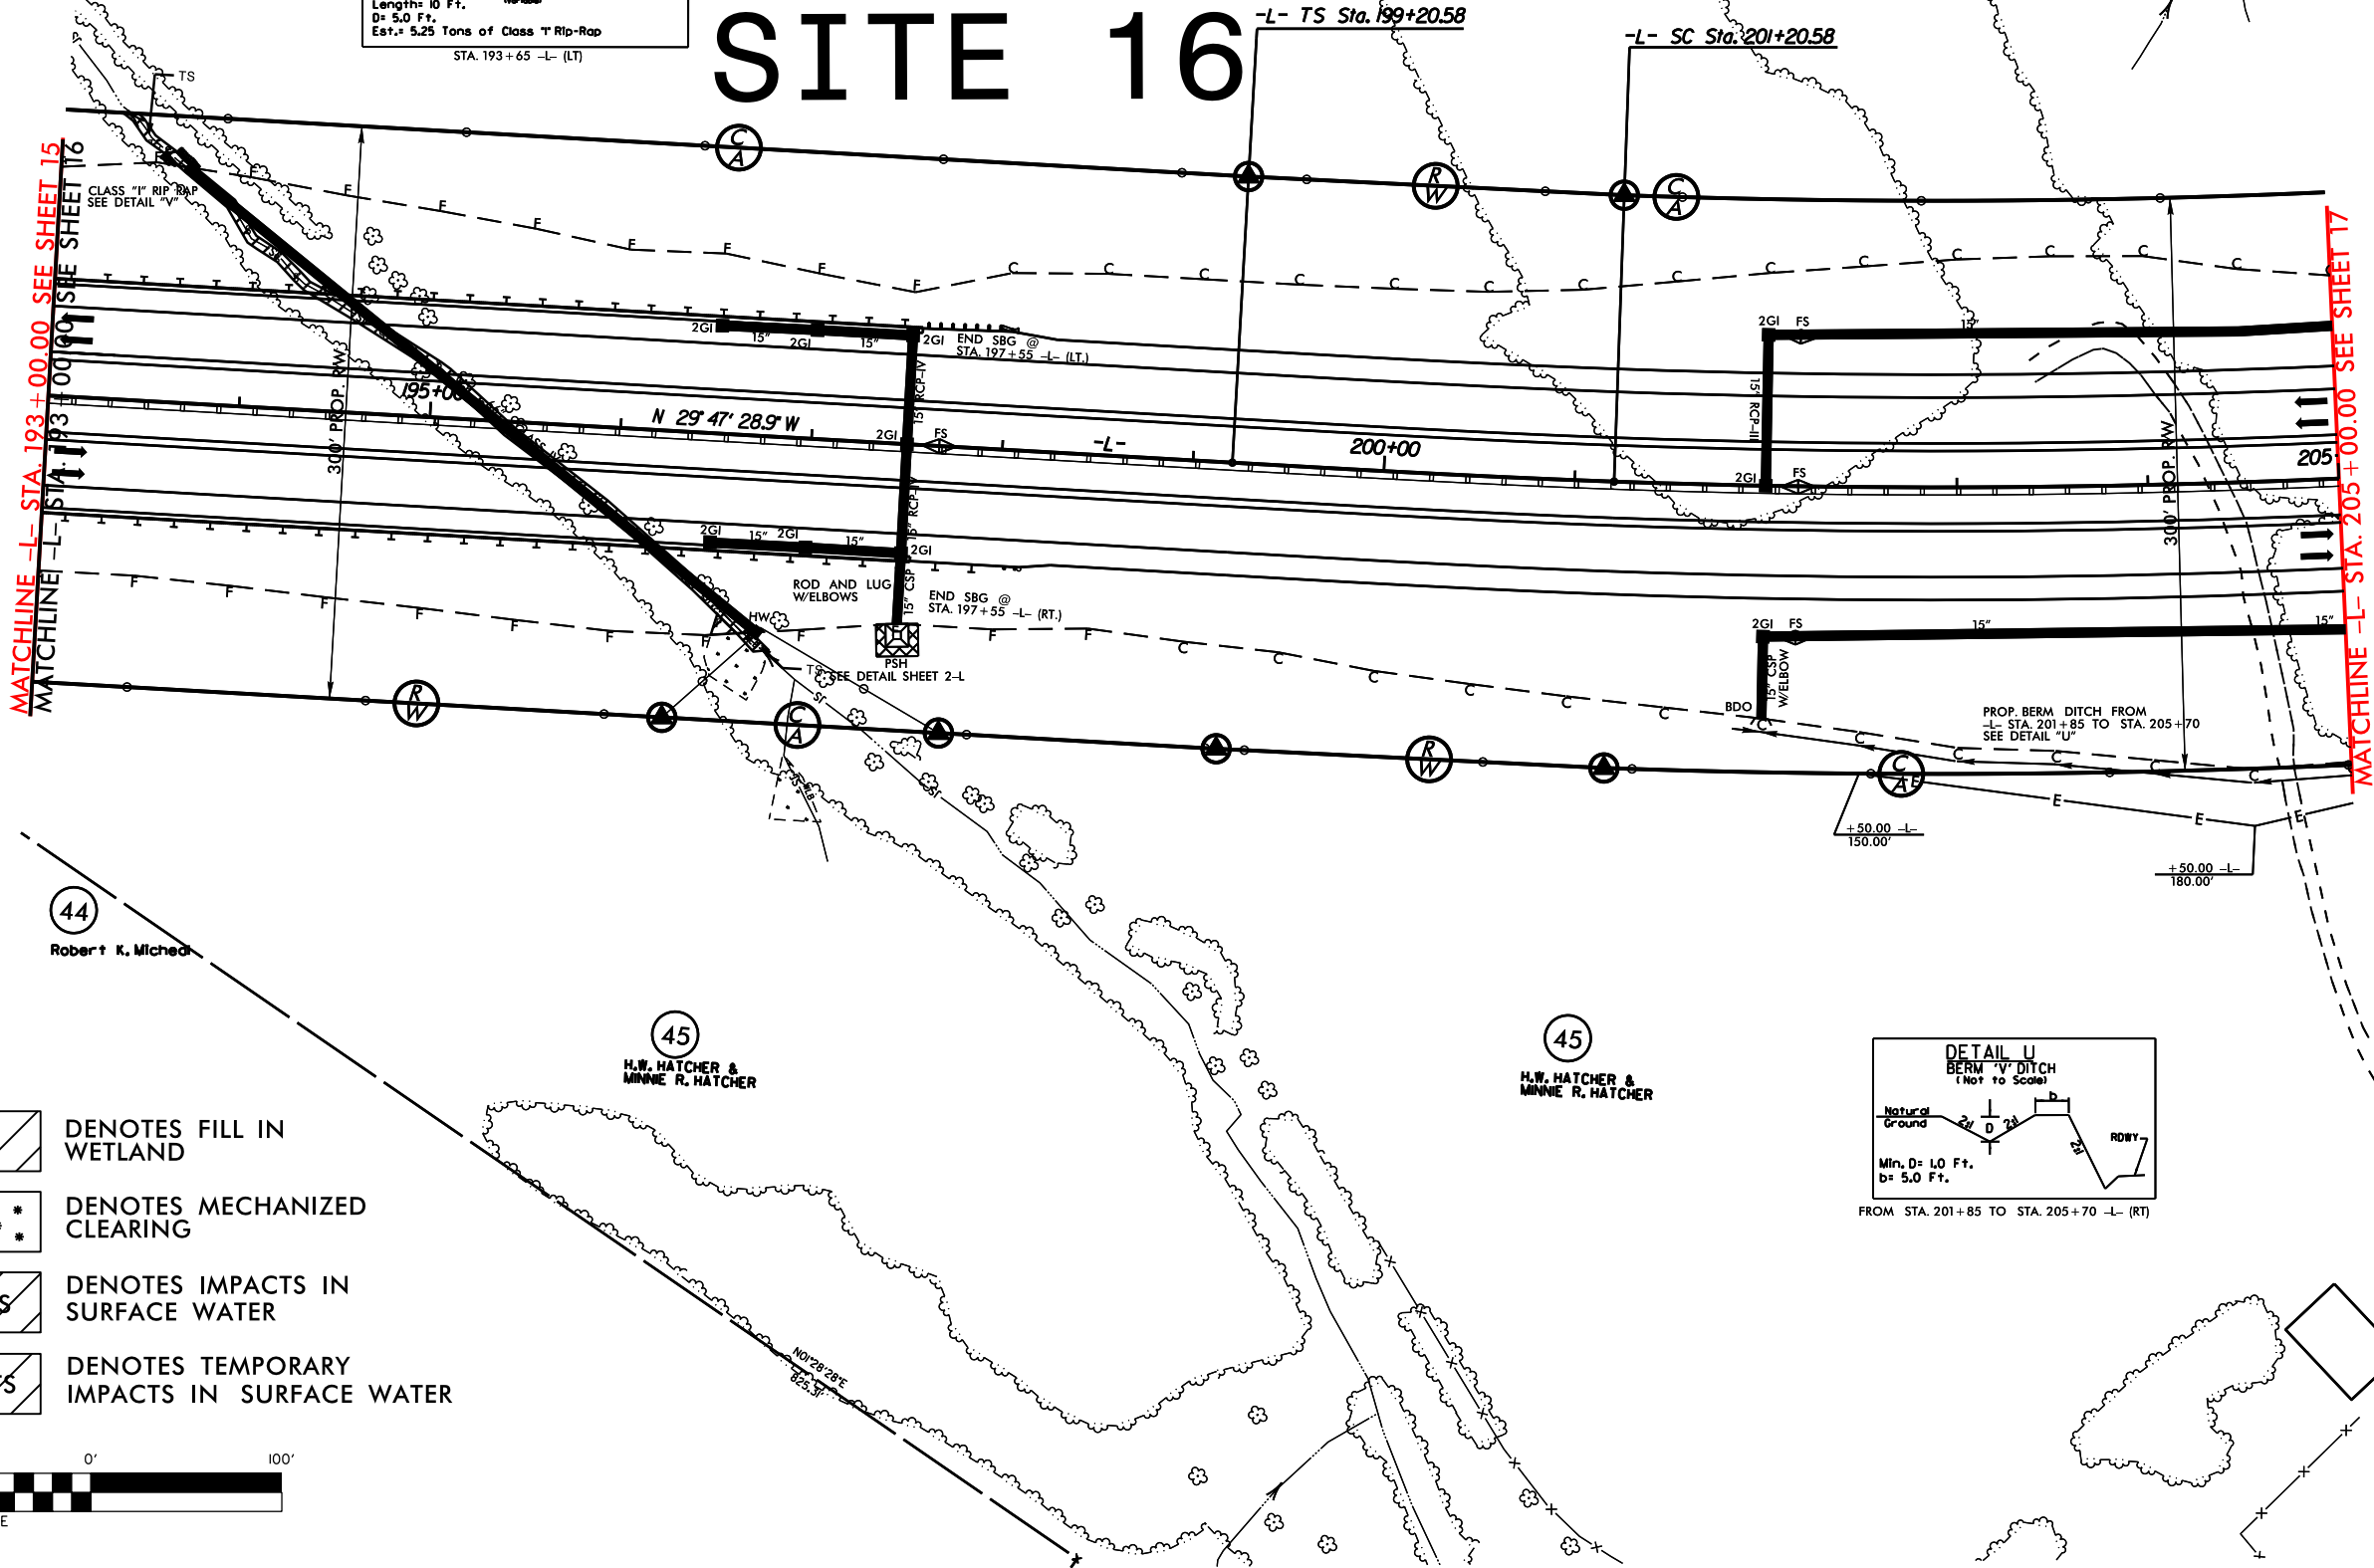


DENOTES FILL IN
WETLAND

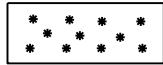


DENOTES MECHANIZED
CLEARING



DENOTES IMPACTS IN
SURFACE WATER

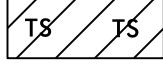

DENOTES TEMPORARY
IMPACTS IN SURFACE WATER

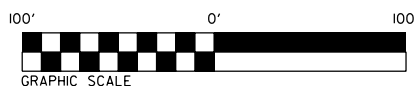


GRAPHIC SCALE

SEE SHEET 47 FOR -L- PROFILE

5/14/99

PROJECT REFERENCE NO.	SHEET NO.
U-2525B	16
R/W SHEET NO.	
ROADWAY DESIGN ENGINEER	HYDRAULICS ENGINEER
PRELIMINARY PLANS DO NOT USE FOR CONSTRUCTION	

PERMIT DRAWINGS
SHEET 47 OF 93

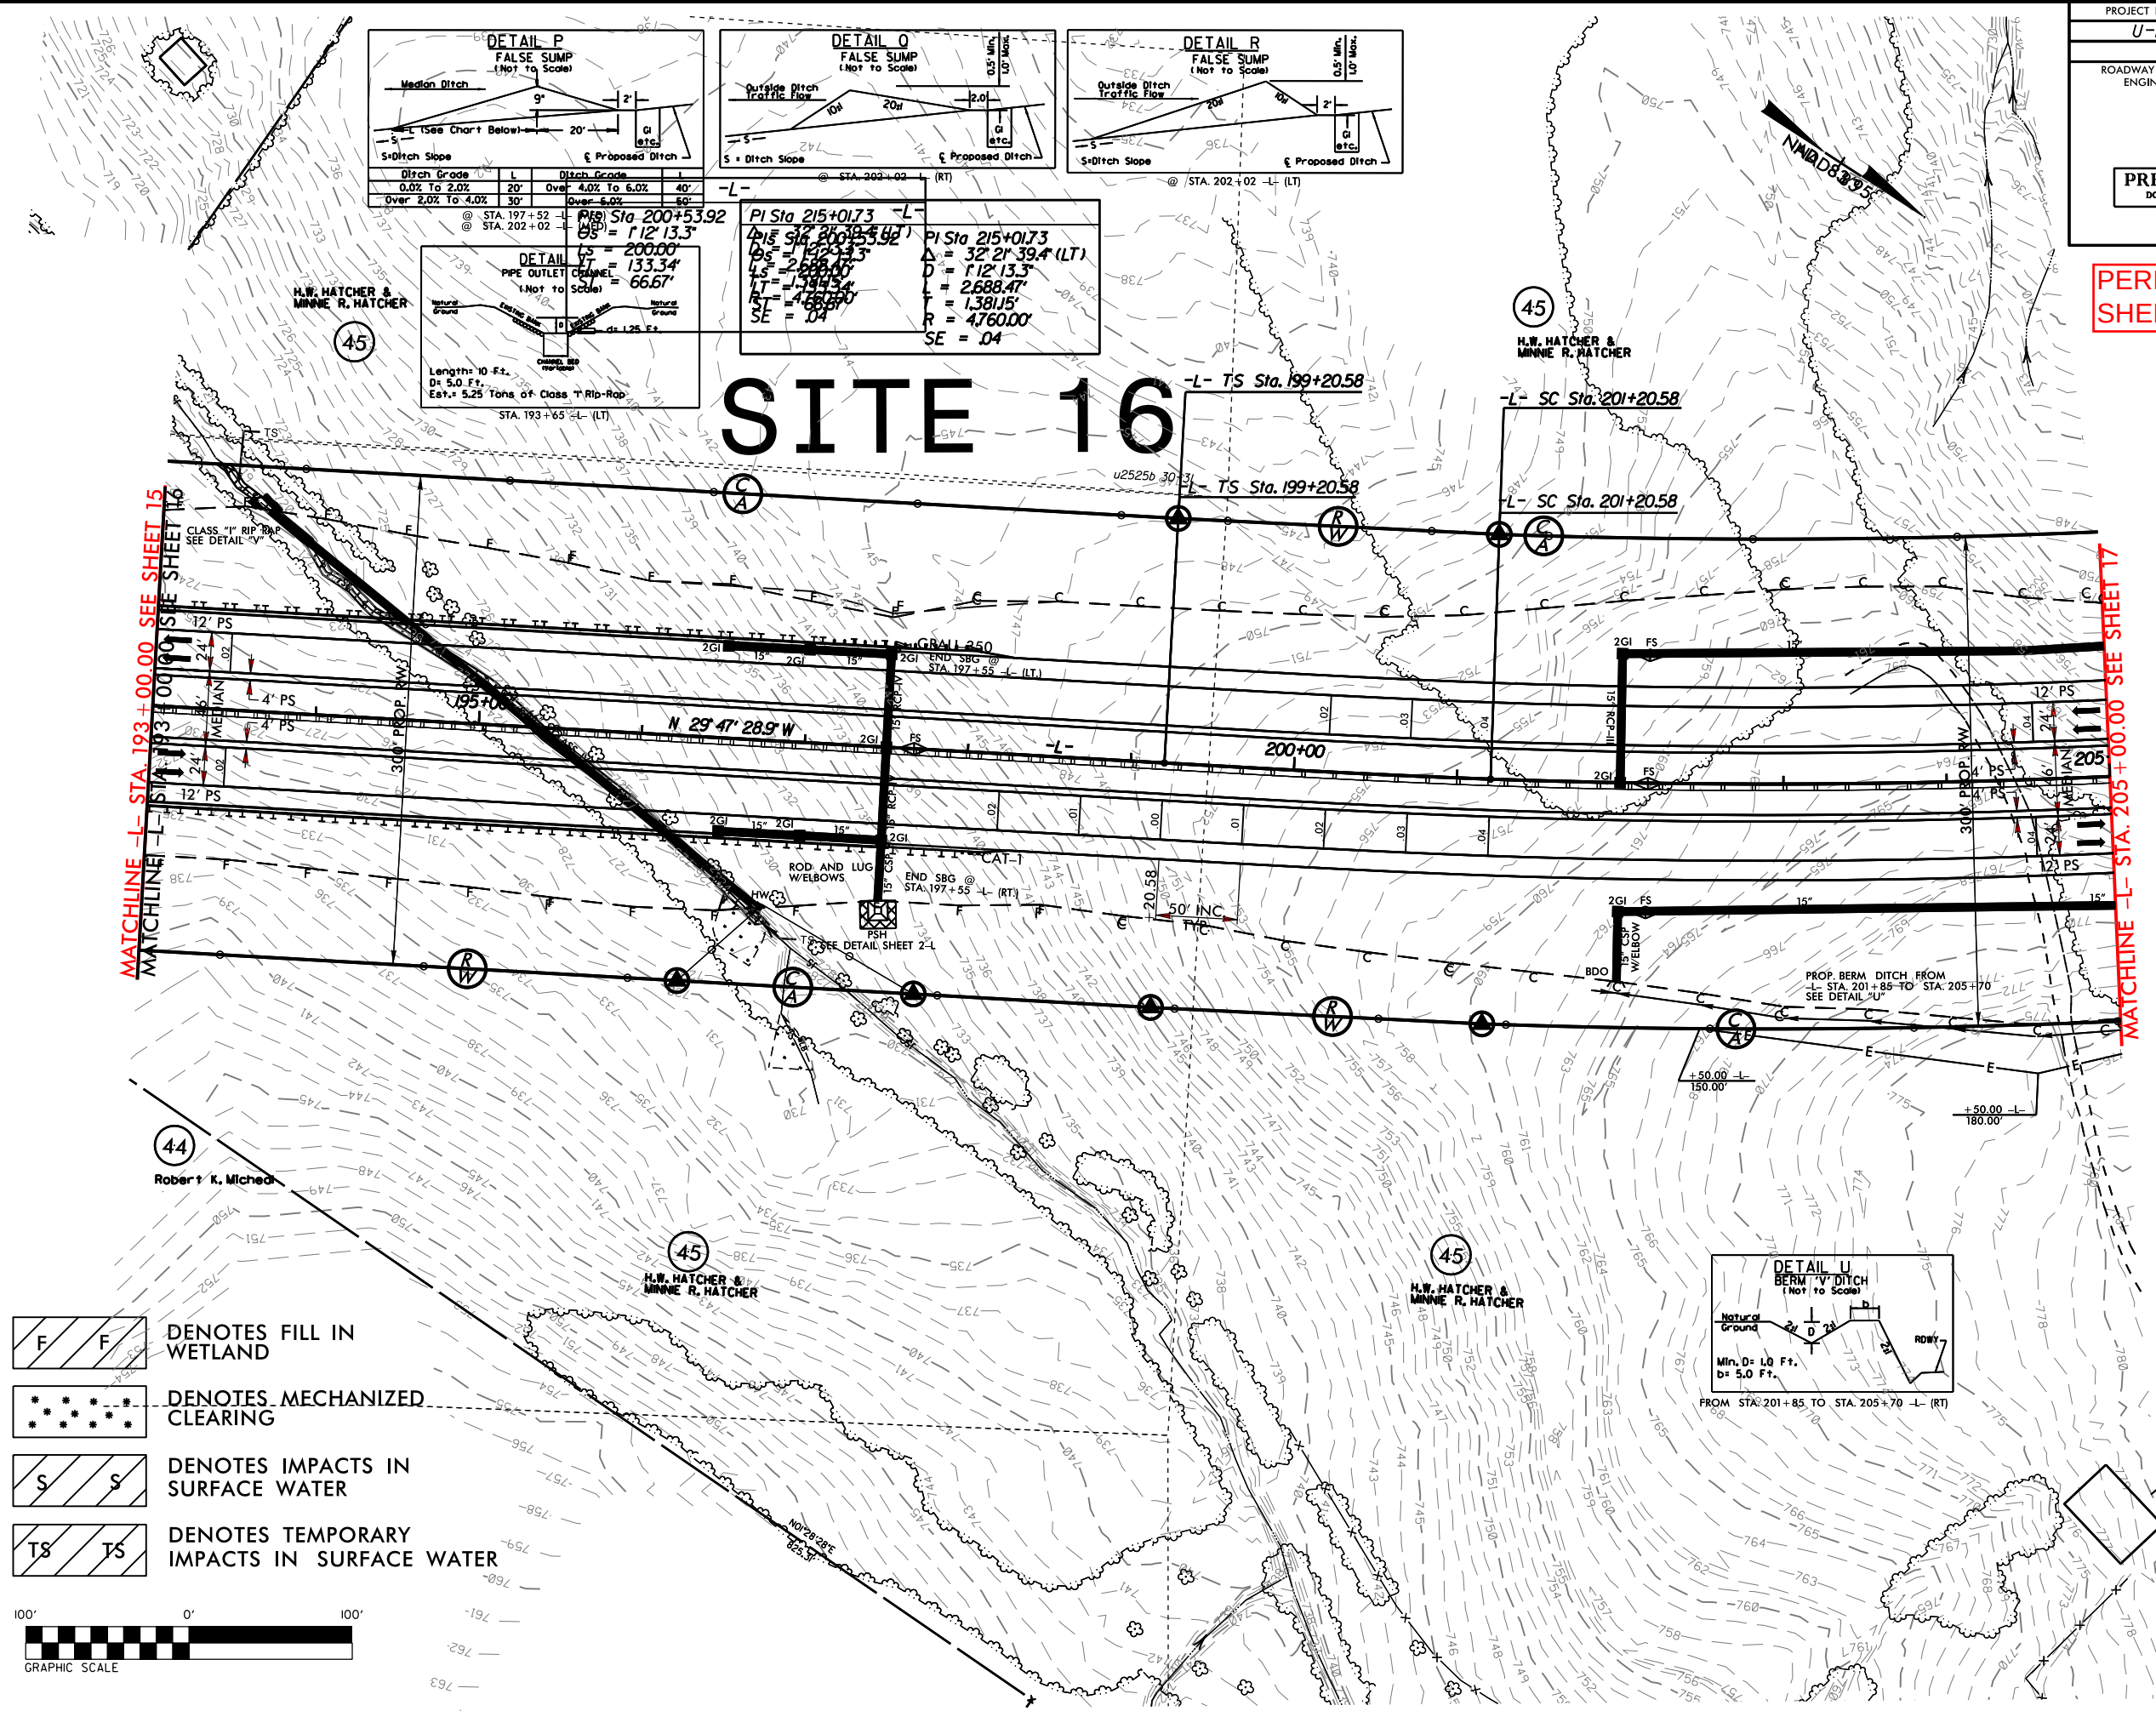

- DENOTES FILL IN WETLAND
- DENOTES MECHANIZED CLEARING
- DENOTES IMPACTS IN SURFACE WATER
- DENOTES TEMPORARY IMPACTS IN SURFACE WATER




SEE SHEET 47 FOR -L- PROFILE

5/14/99

REVISIONS

PROJECT REFERENCE NO.	SHEET NO.
U-2525B	17
R/W SHEET NO.	
ROADWAY DESIGN ENGINEER	HYDRAULICS ENGINEER
PRELIMINARY PLANS DO NOT USE FOR CONSTRUCTION	

PERMIT DRAWINGS
SHEET 48 OF 93

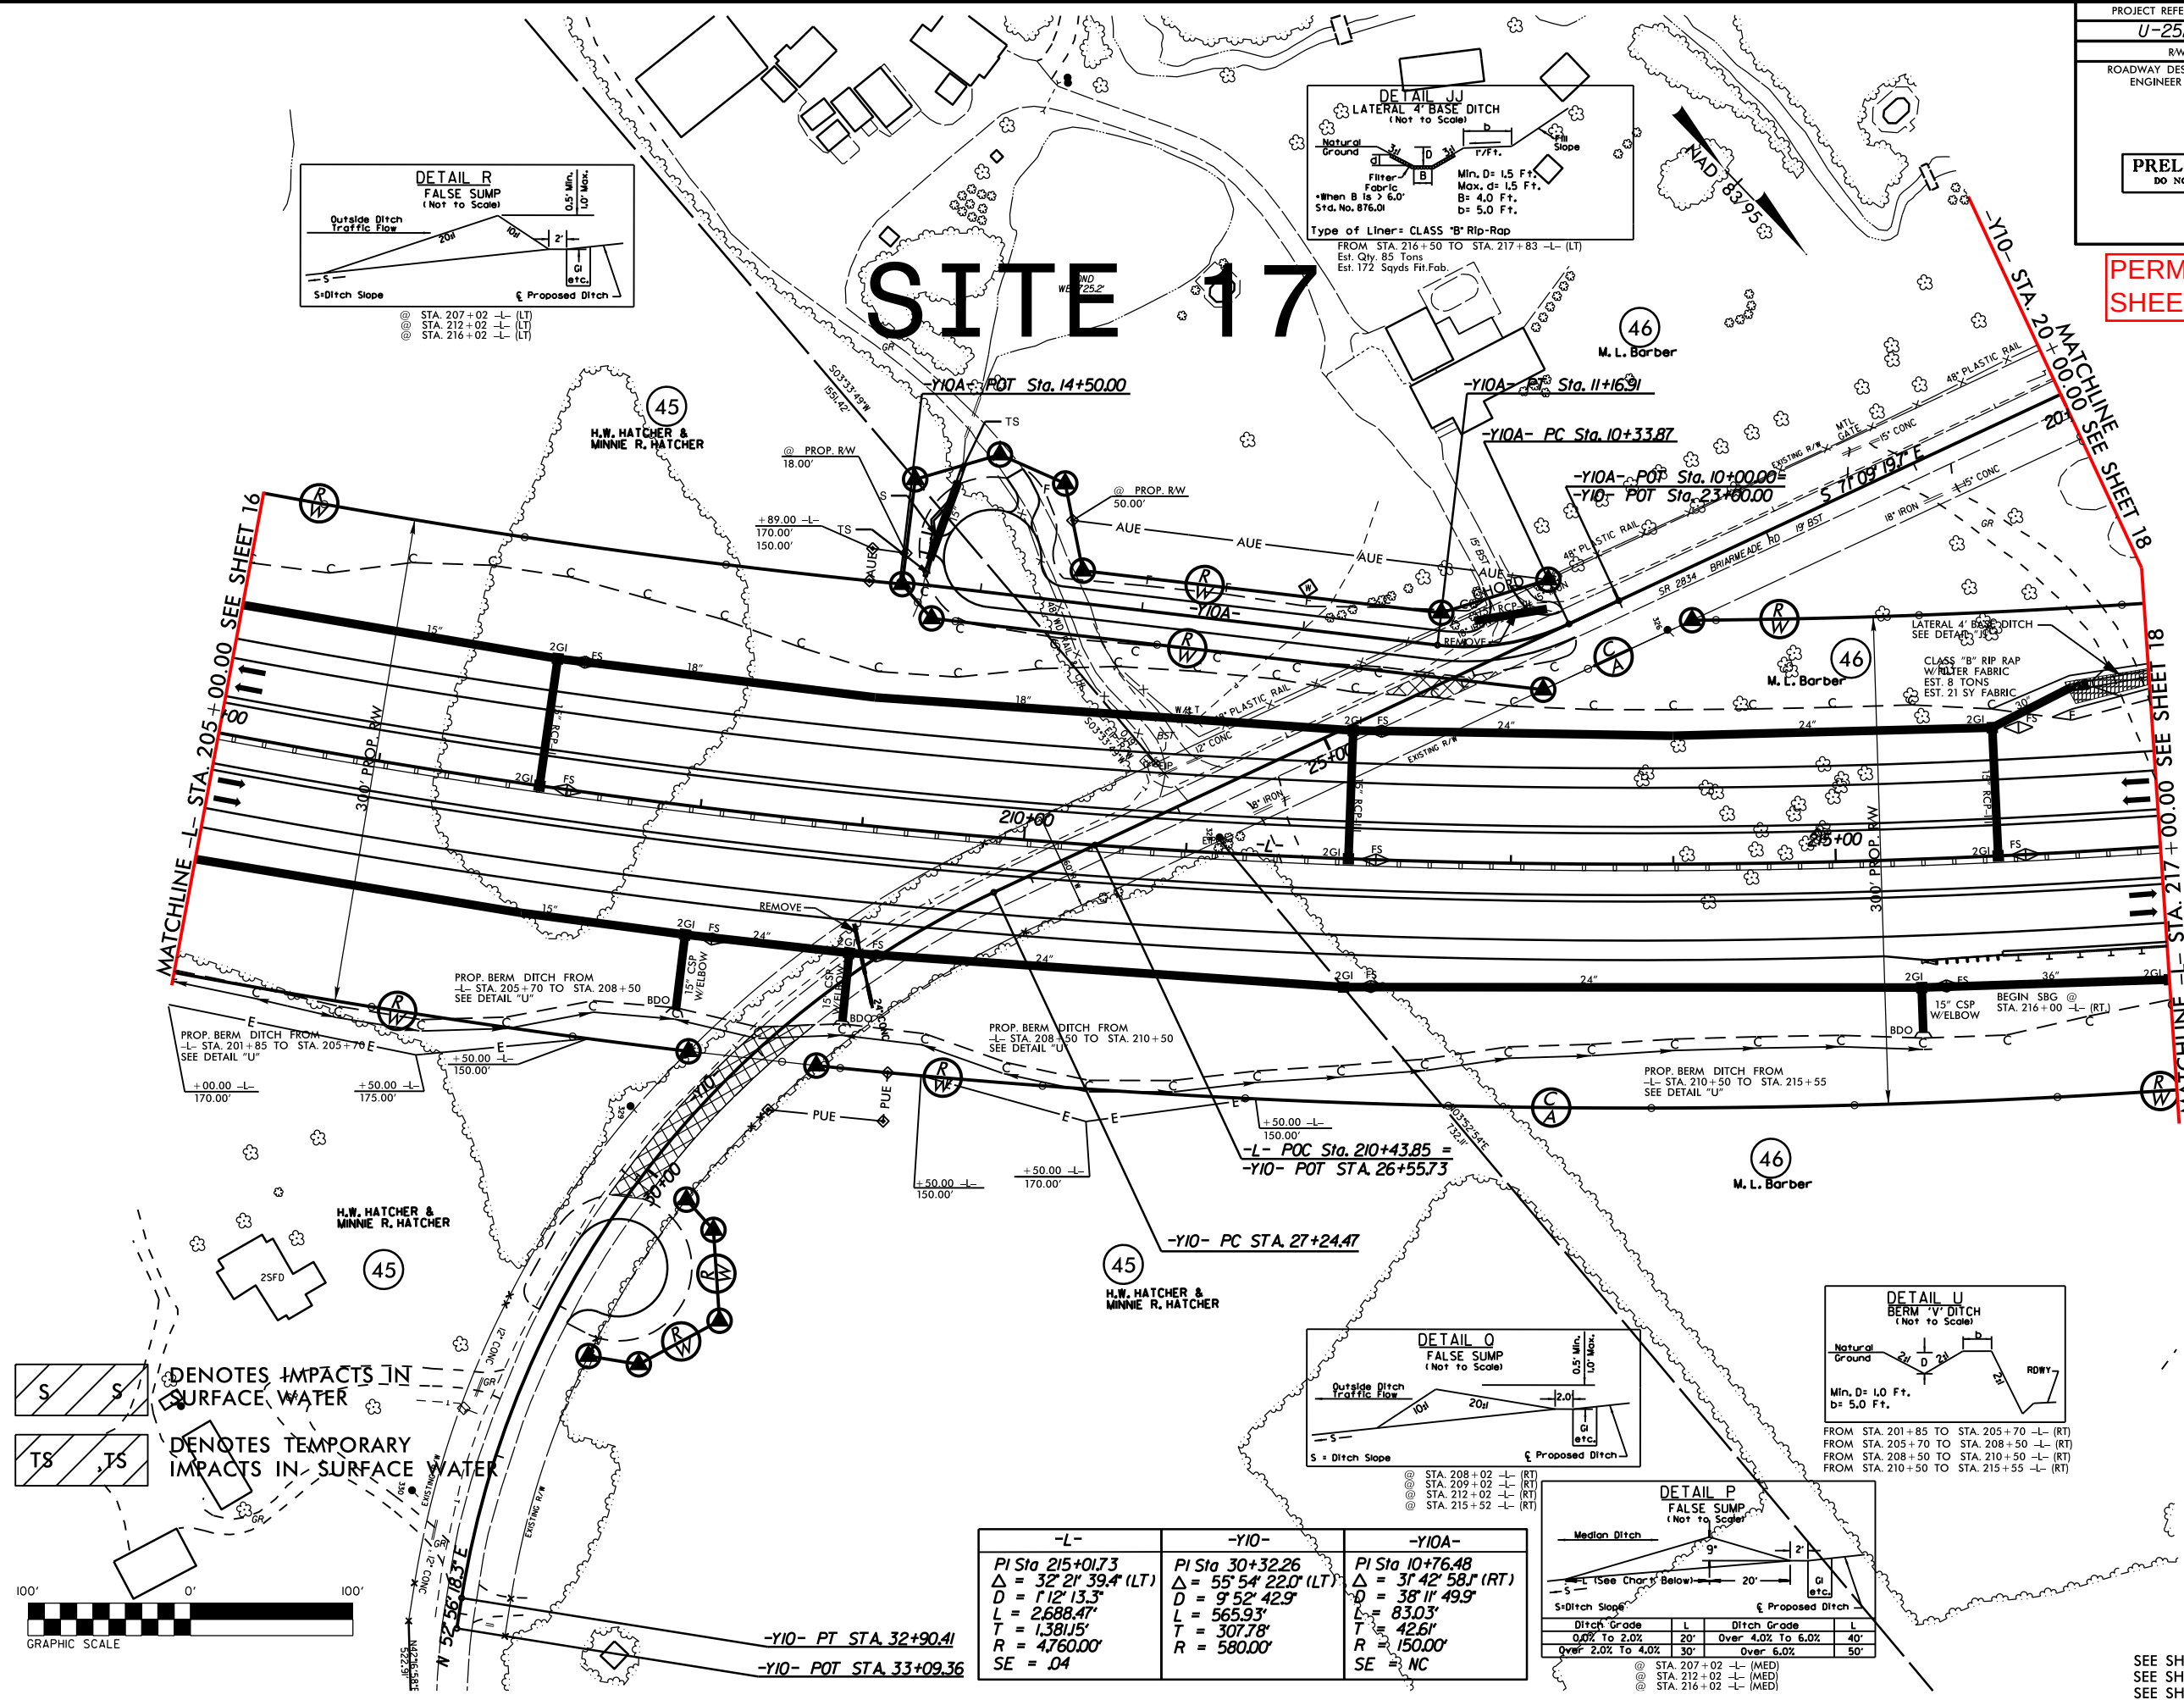

-L-	-YIO-	-YIOA-
PI Sta 215+01.73	PI Sta 30+32.26	PI Sta 10+76.48
$\Delta = 32' 21" 39.4" (LT)$	$\Delta = 55' 54" 22.0" (LT)$	$\Delta = 31' 42" 58.1" (RT)$
$D = 1' 12" 13.3"$	$D = 9' 52" 42.9"$	$D = 38' 11" 49.9"$
$L = 2,688.47'$	$L = 565.93'$	$L = 83.03'$
$T = 1,381.5'$	$T = 307.78'$	$T = 42.61'$
$R = 4,760.00'$	$R = 580.00'$	$R = 150.00'$
SE = .04		SE = NC

SEE SHEET 47 FOR -L- PROFILE
SEE SHEET 62 FOR -YIO- PROFILE
SEE SHEET 62 FOR -YIOA- PROFILE


5/14/99

REVISIONS

PROJECT REFERENCE NO.	SHEET NO.
U-2525B	17
R/W SHEET NO.	
ROADWAY DESIGN ENGINEER	HYDRAULICS ENGINEER



PRELIMINARY PLANS
DO NOT USE FOR CONSTRUCTION

PERMIT DRAWINGS
SHEET 49 OF 93


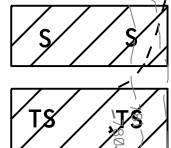


Denotes Impacts in Surface Water

Denotes Temporary Impacts in Surface Water

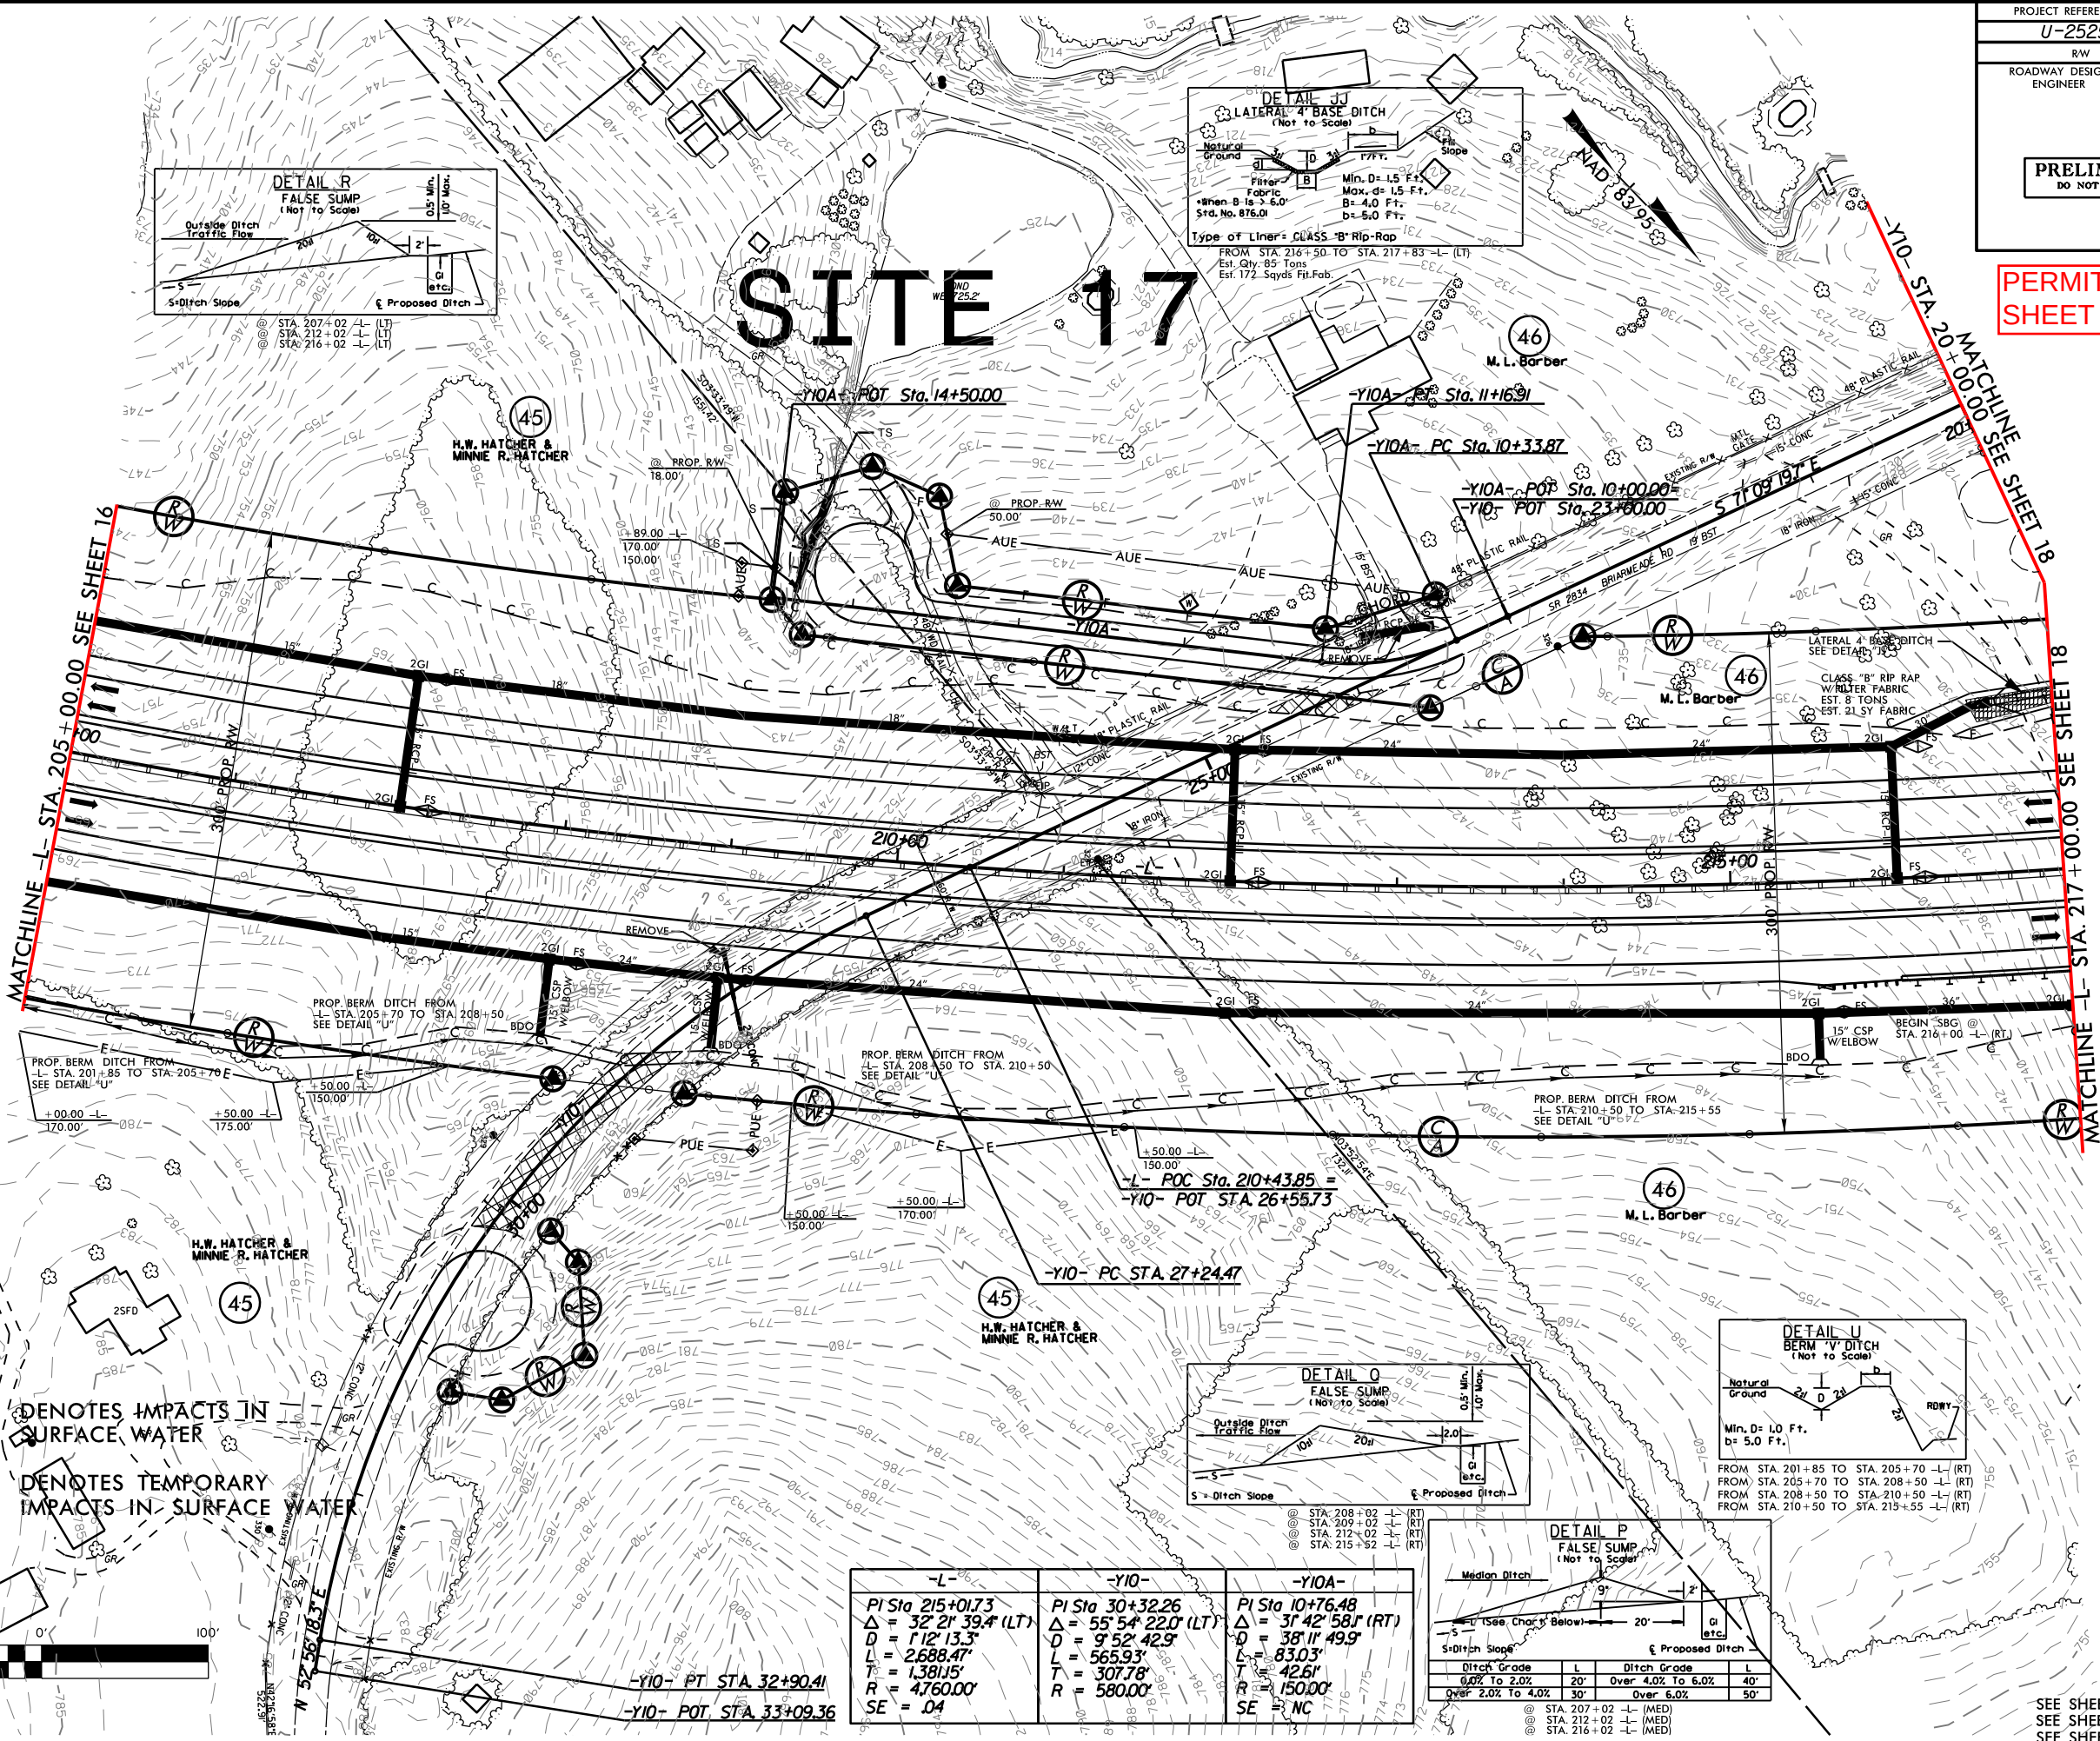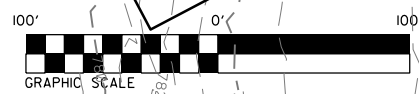

-L-	-Y10-	-Y10A-
PI Sta 215+01.73	PI Sta 30+32.26	PI Sta 10+76.48
$\Delta = 32' 21'' 39.4''$ (LT)	$\Delta = 55' 54'' 22.0''$ (LT)	$\Delta = 31' 42'' 58.1''$ (RT)
D = 112' 13.3"	D = 9' 52' 42.9"	D = 38' 11' 49.9"
L = 2688.47'	L = 565.93'	L = 83.03'
T = 1381.5'	T = 307.78'	T = 42.61'
R = 4760.00'	R = 580.00'	R = 150.00'
SE = .04		SE = NC

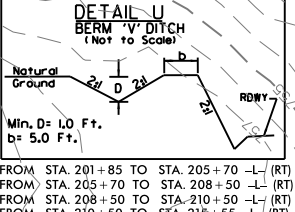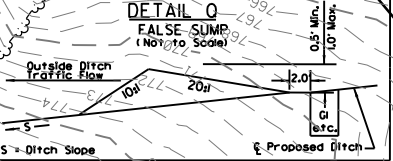


DETAIL P: FALSE SUMP (Not to Scale)	
Median Ditch	
5' Ditch Slope	
5' Ditch Grade	
L	Ditch Grade
0.0% To 2.0%	20'
Over 2.0% To 4.0%	30'
Over 4.0% To 6.0%	40'
Over 6.0%	50'

SEE SHEET 47 FOR -L- PROFILE
SEE SHEET 62 FOR -Y10- PROFILE
SEE SHEET 62 FOR -Y10A- PROFILE

PERMIT DRAWINGS
SHEET 52 OF 93

2 @ 7' x 8' RCBC (1' BURY)
 C STA. 218+00.00 -L-
 GRADE POINT ELEV. = 735.57
 SKEW = 95 DEGREES

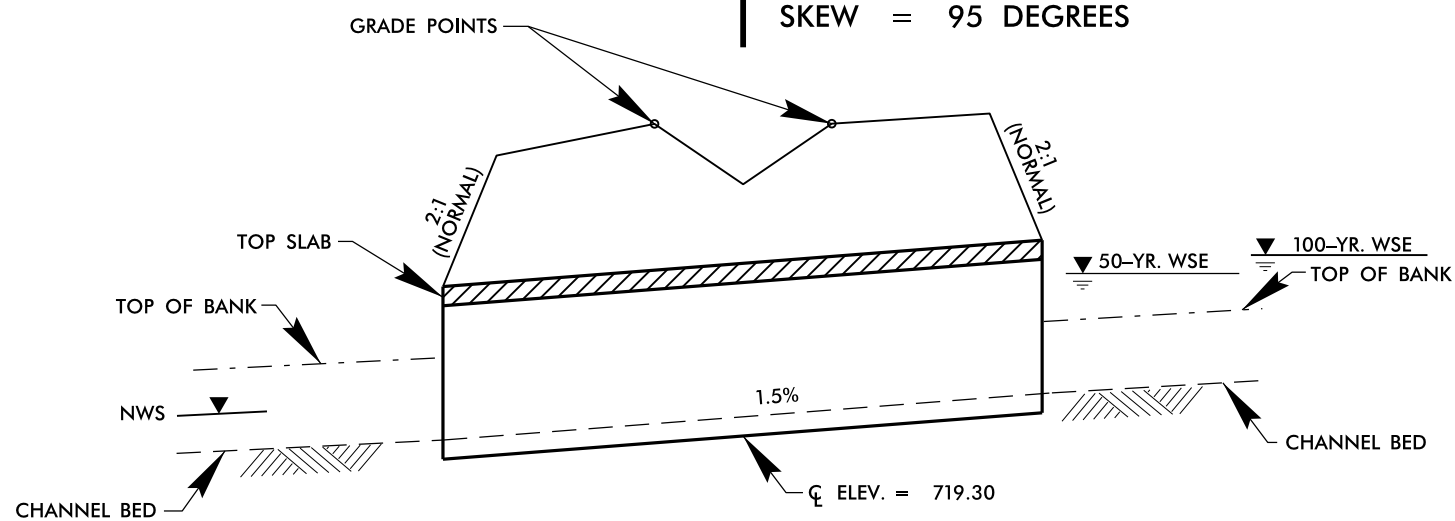

150' LT.

50' LT.

 O'

50' RT.

150' RT.

PROFILE

NCDOT

DIVISION OF HIGHWAYS GUILFORD COUNTY

**PROJECT: 34821.1.1 (U-2525B)
GREENSBORO EASTERN LOOP
FROM NORTH OF US 70
RELOCATION TO US 29 NORTH
OF GREENSBORO**

SHEET OF 03 / 08 / 13

8/23/99

PERMIT DRAWINGS
SHEET 53 OF 93

