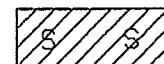
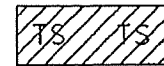


8/17/98



Permit Drawing
Sheet 41 of 81
NAD 83 NRS 2007

PROJECT REFERENCE NO. R-2413A	SHEET NO. 18
R/W SHEET NO.	
ROADWAY DESIGN ENGINEER	HYDRAULICS ENGINEER
PRELIMINARY PLANS DO NOT USE FOR CONSTRUCTION	

 DENOTES IMPACTS IN
SURFACE WATER

 DENOTES TEMPORARY
IMPACTS IN SURFACE WATER

SITE 13

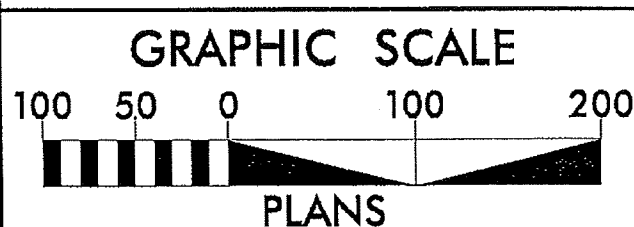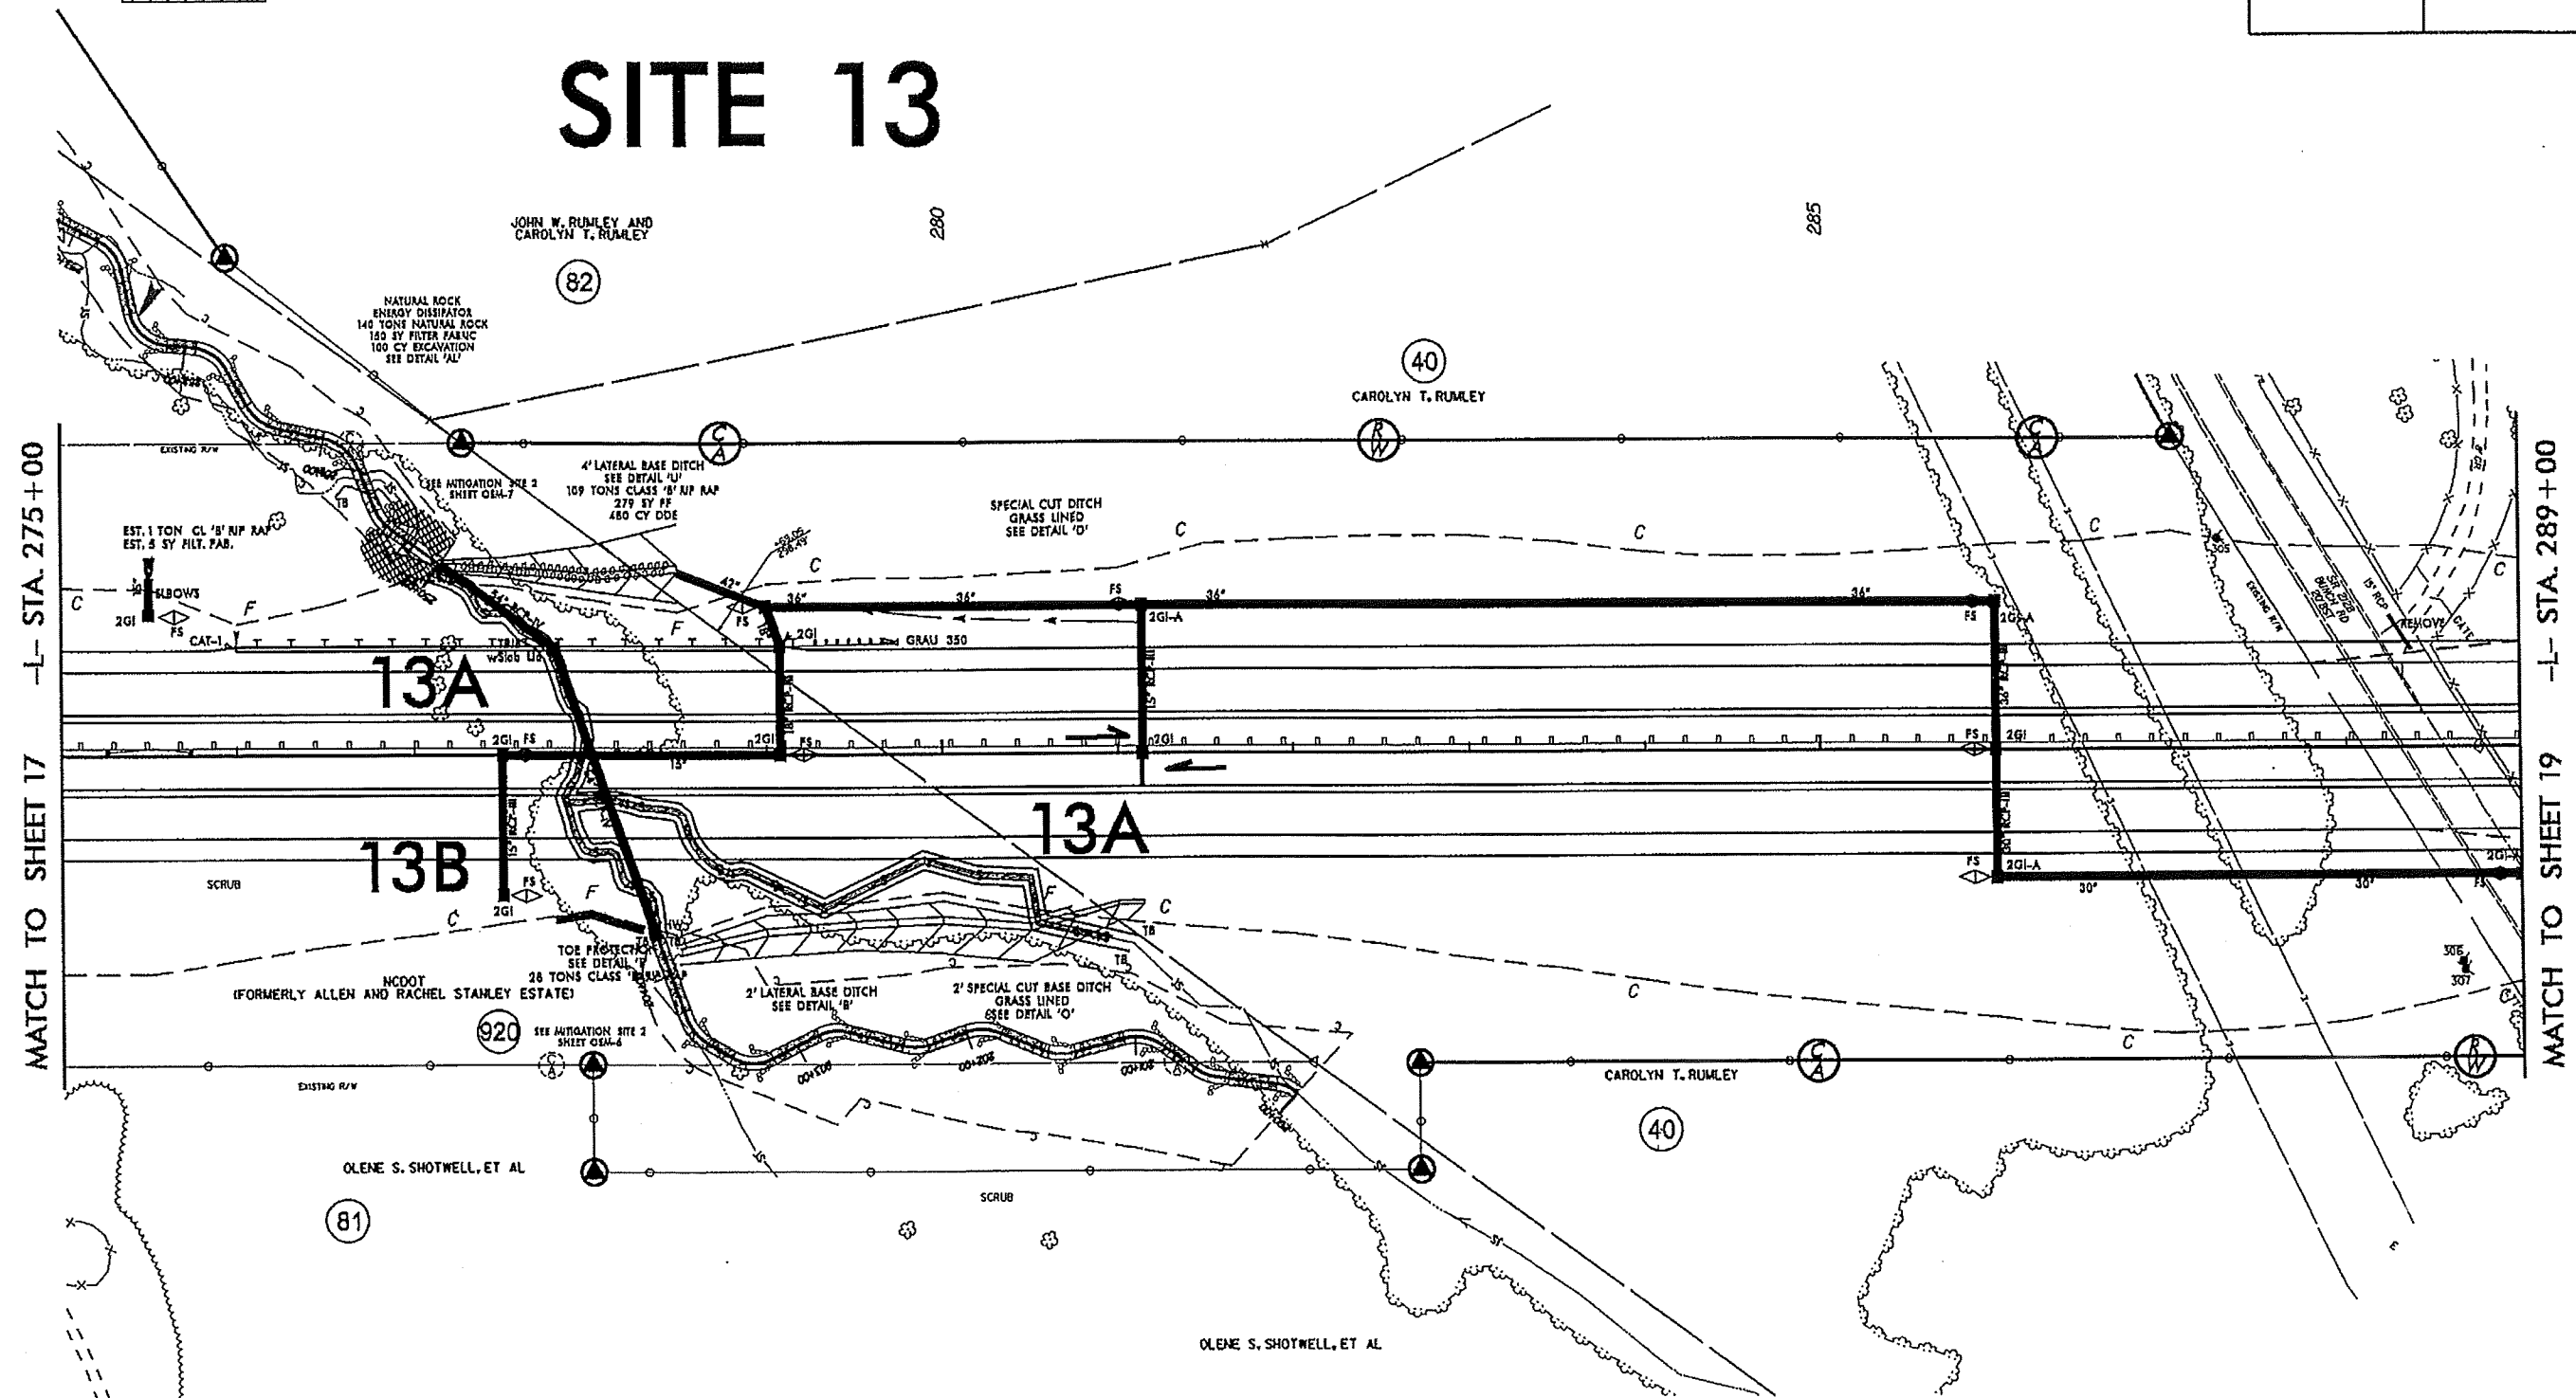



8/17/99



Permit Drawing
Sheet 42 of 81

NAD 83 N55 2007

PROJECT REFERENCE NO. R-2413A	SHEET NO. 18
R/W SHEET NO.	
ROADWAY DESIGN ENGINEER	HYDRAULICS ENGINEER
PRELIMINARY PLANS DO NOT USE FOR CONSTRUCTION	

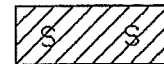 DENOTES IMPACTS IN
SURFACE WATER

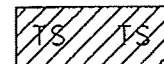 DENOTES TEMPORARY
IMPACTS IN SURFACE WATER

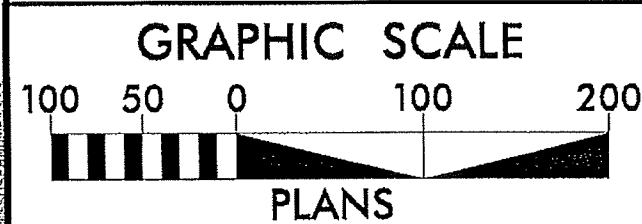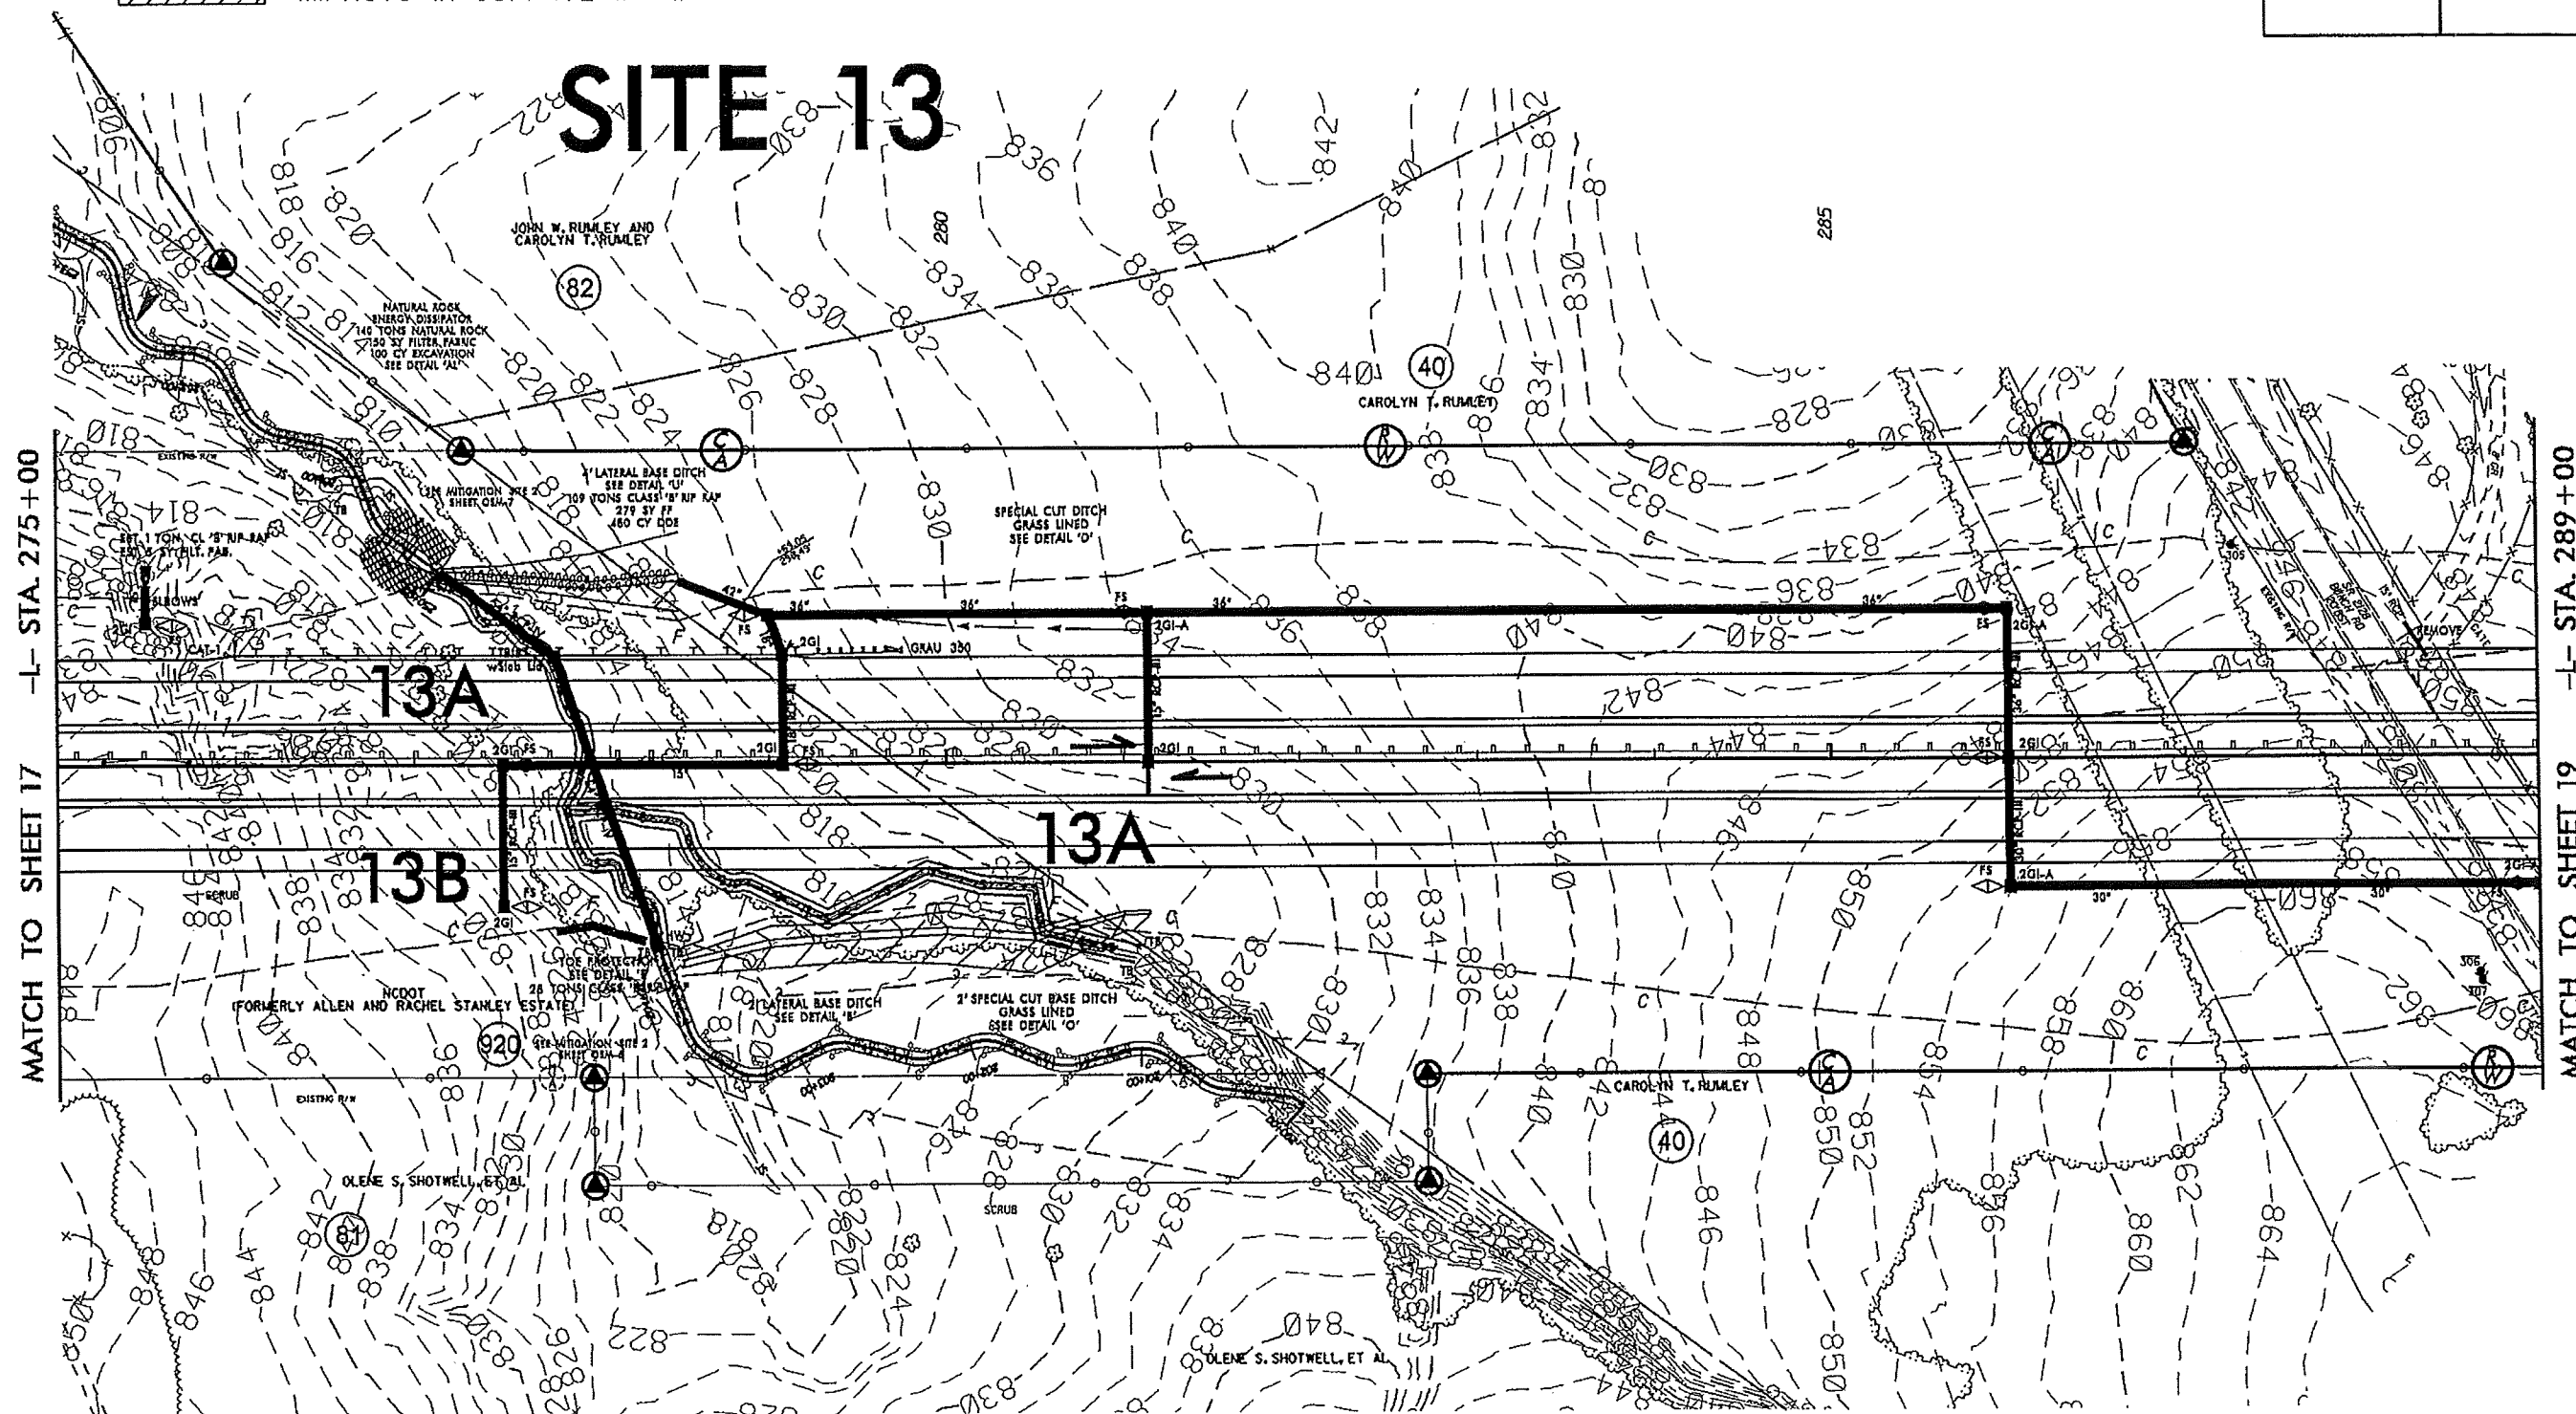



REVISIONS

SYSTEMS TIME

Permit Drawing
Sheet 43 of 81

81
NAD 83 NSRS 2007

R-2413A		18
RW SHEET NO.		
ROADWAY DESIGN ENGINEER		HYDRAULICS ENGINEER
PRELIMINARY PLANS DO NOT USE FOR CONSTRUCTION		

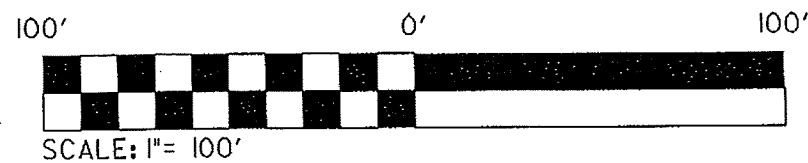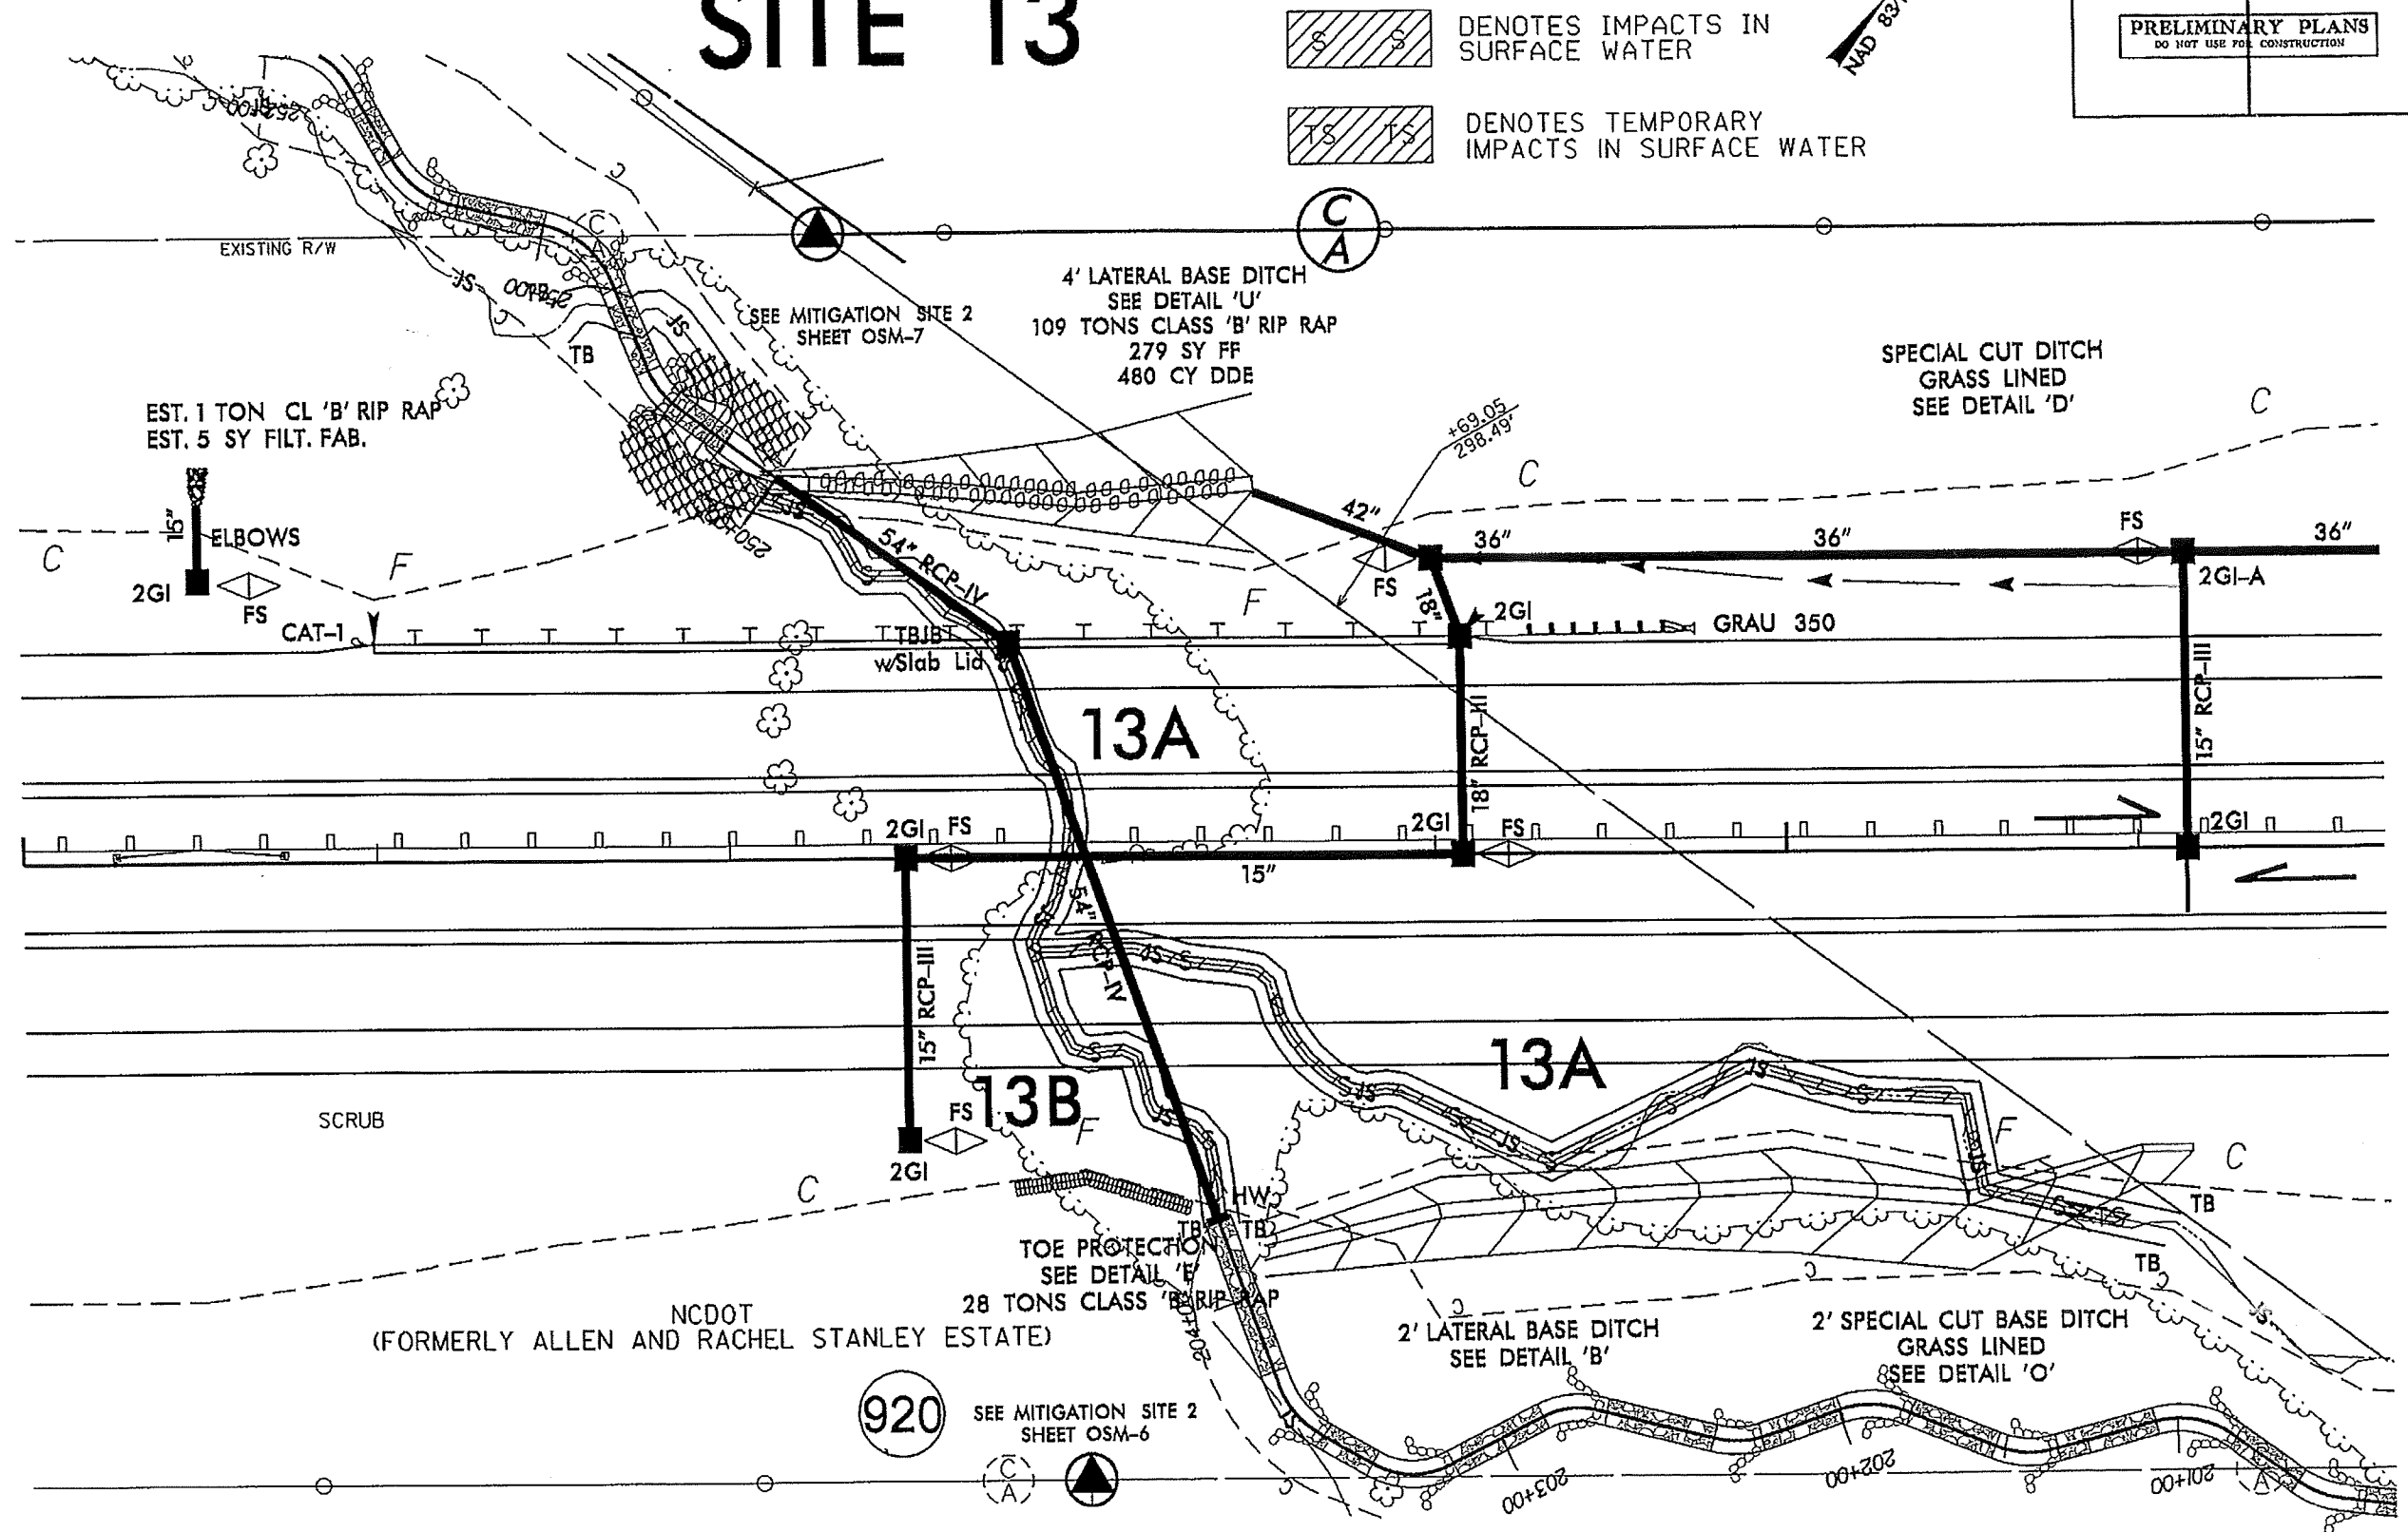

 DENOTES IMPACTS IN SURFACE WATER



 DENOTES TEMPORARY IMPACTS IN SURFACE WATER

SITE 14


PROJECT REFERENCE NO.	SHEET NO.
R-2413A	20
RAW SHEET NO.	
ROADWAY DESIGN ENGINEER	HYDRAULICS ENGINEER
PRELIMINARY PLANS DO NOT USE FOR CONSTRUCTION	

Permit Drawing
Sheet 44 of 81

Revised
7/1/13

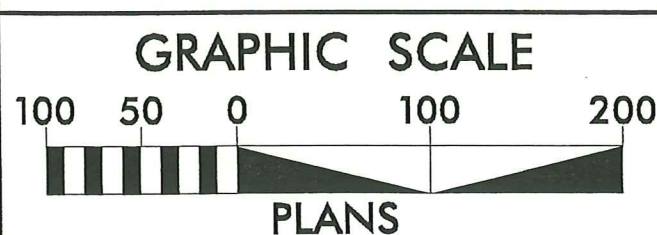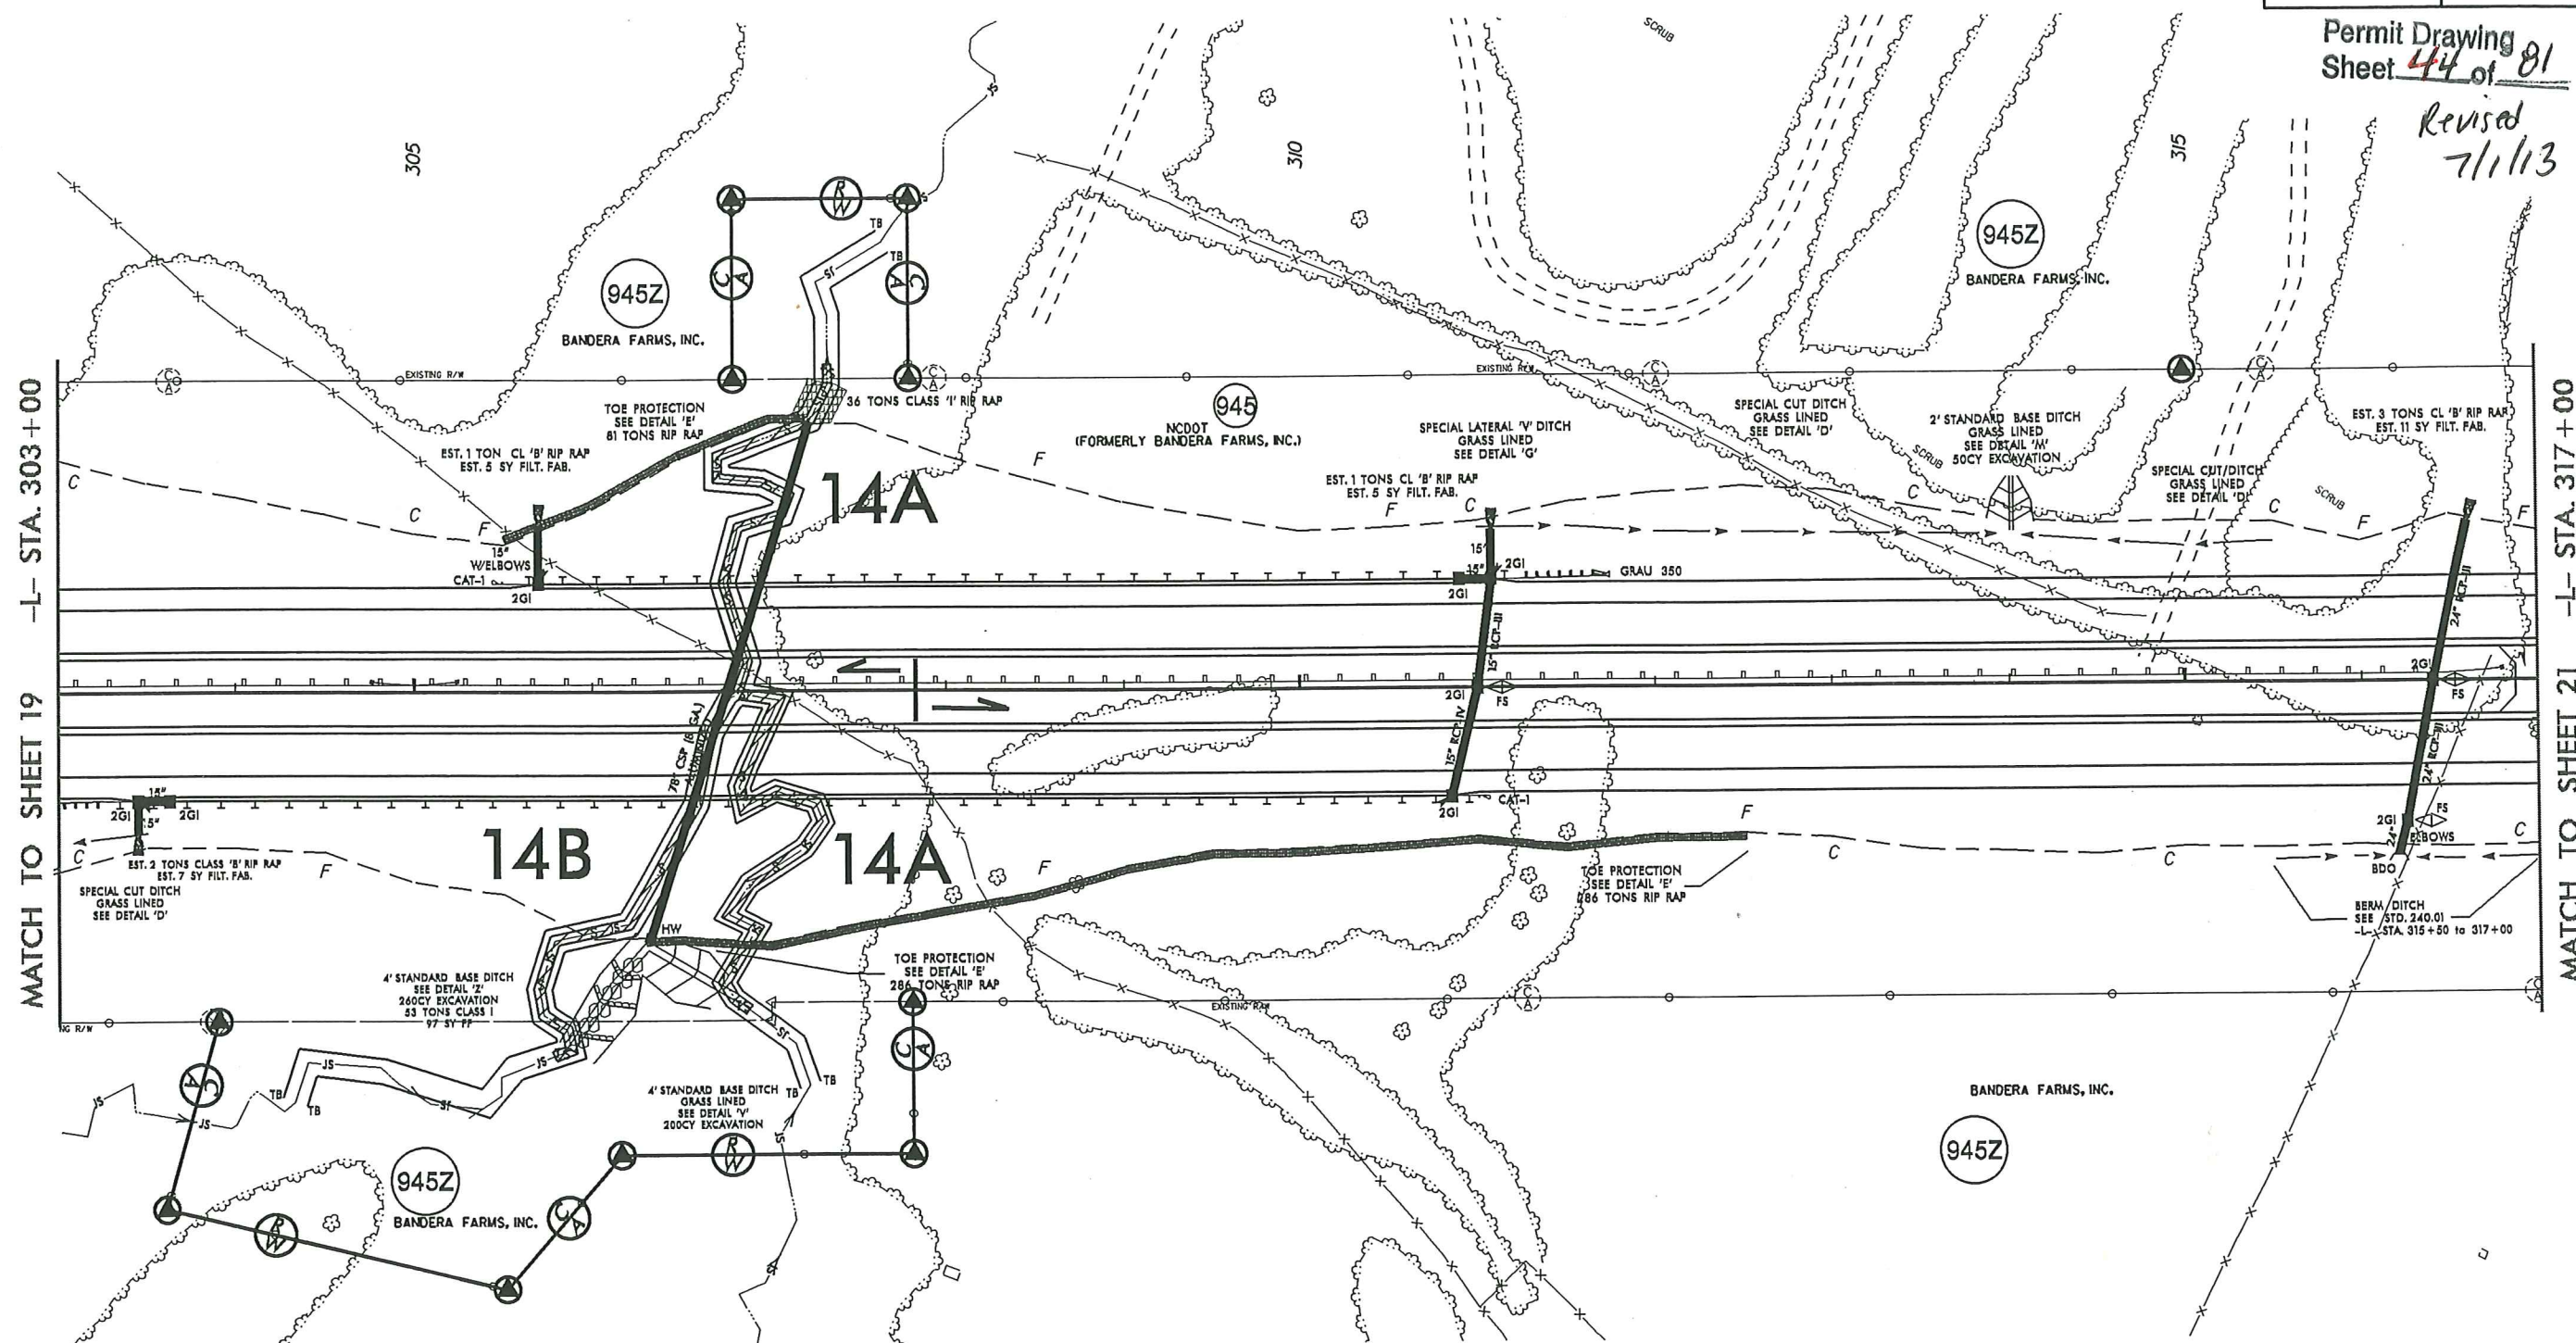

8/17/99

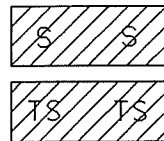

DENOTES IMPACTS IN SURFACE WATER
DENOTES TEMPORARY IMPACTS IN SURFACE WATER

SITE 14


NAD 83 NGS 2007

PROJECT REFERENCE NO. R-2413A		SHEET NO. 20
RAW SHEET NO.		HYDRAULICS ENGINEER
ROADWAY DESIGN ENGINEER	PRELIMINARY PLANS DO NOT USE FOR CONSTRUCTION	

Permit Drawing
Sheet 45 of 51

Revised
7/1/18

MATCH TO SHEET 19 -L- STA. 303+00

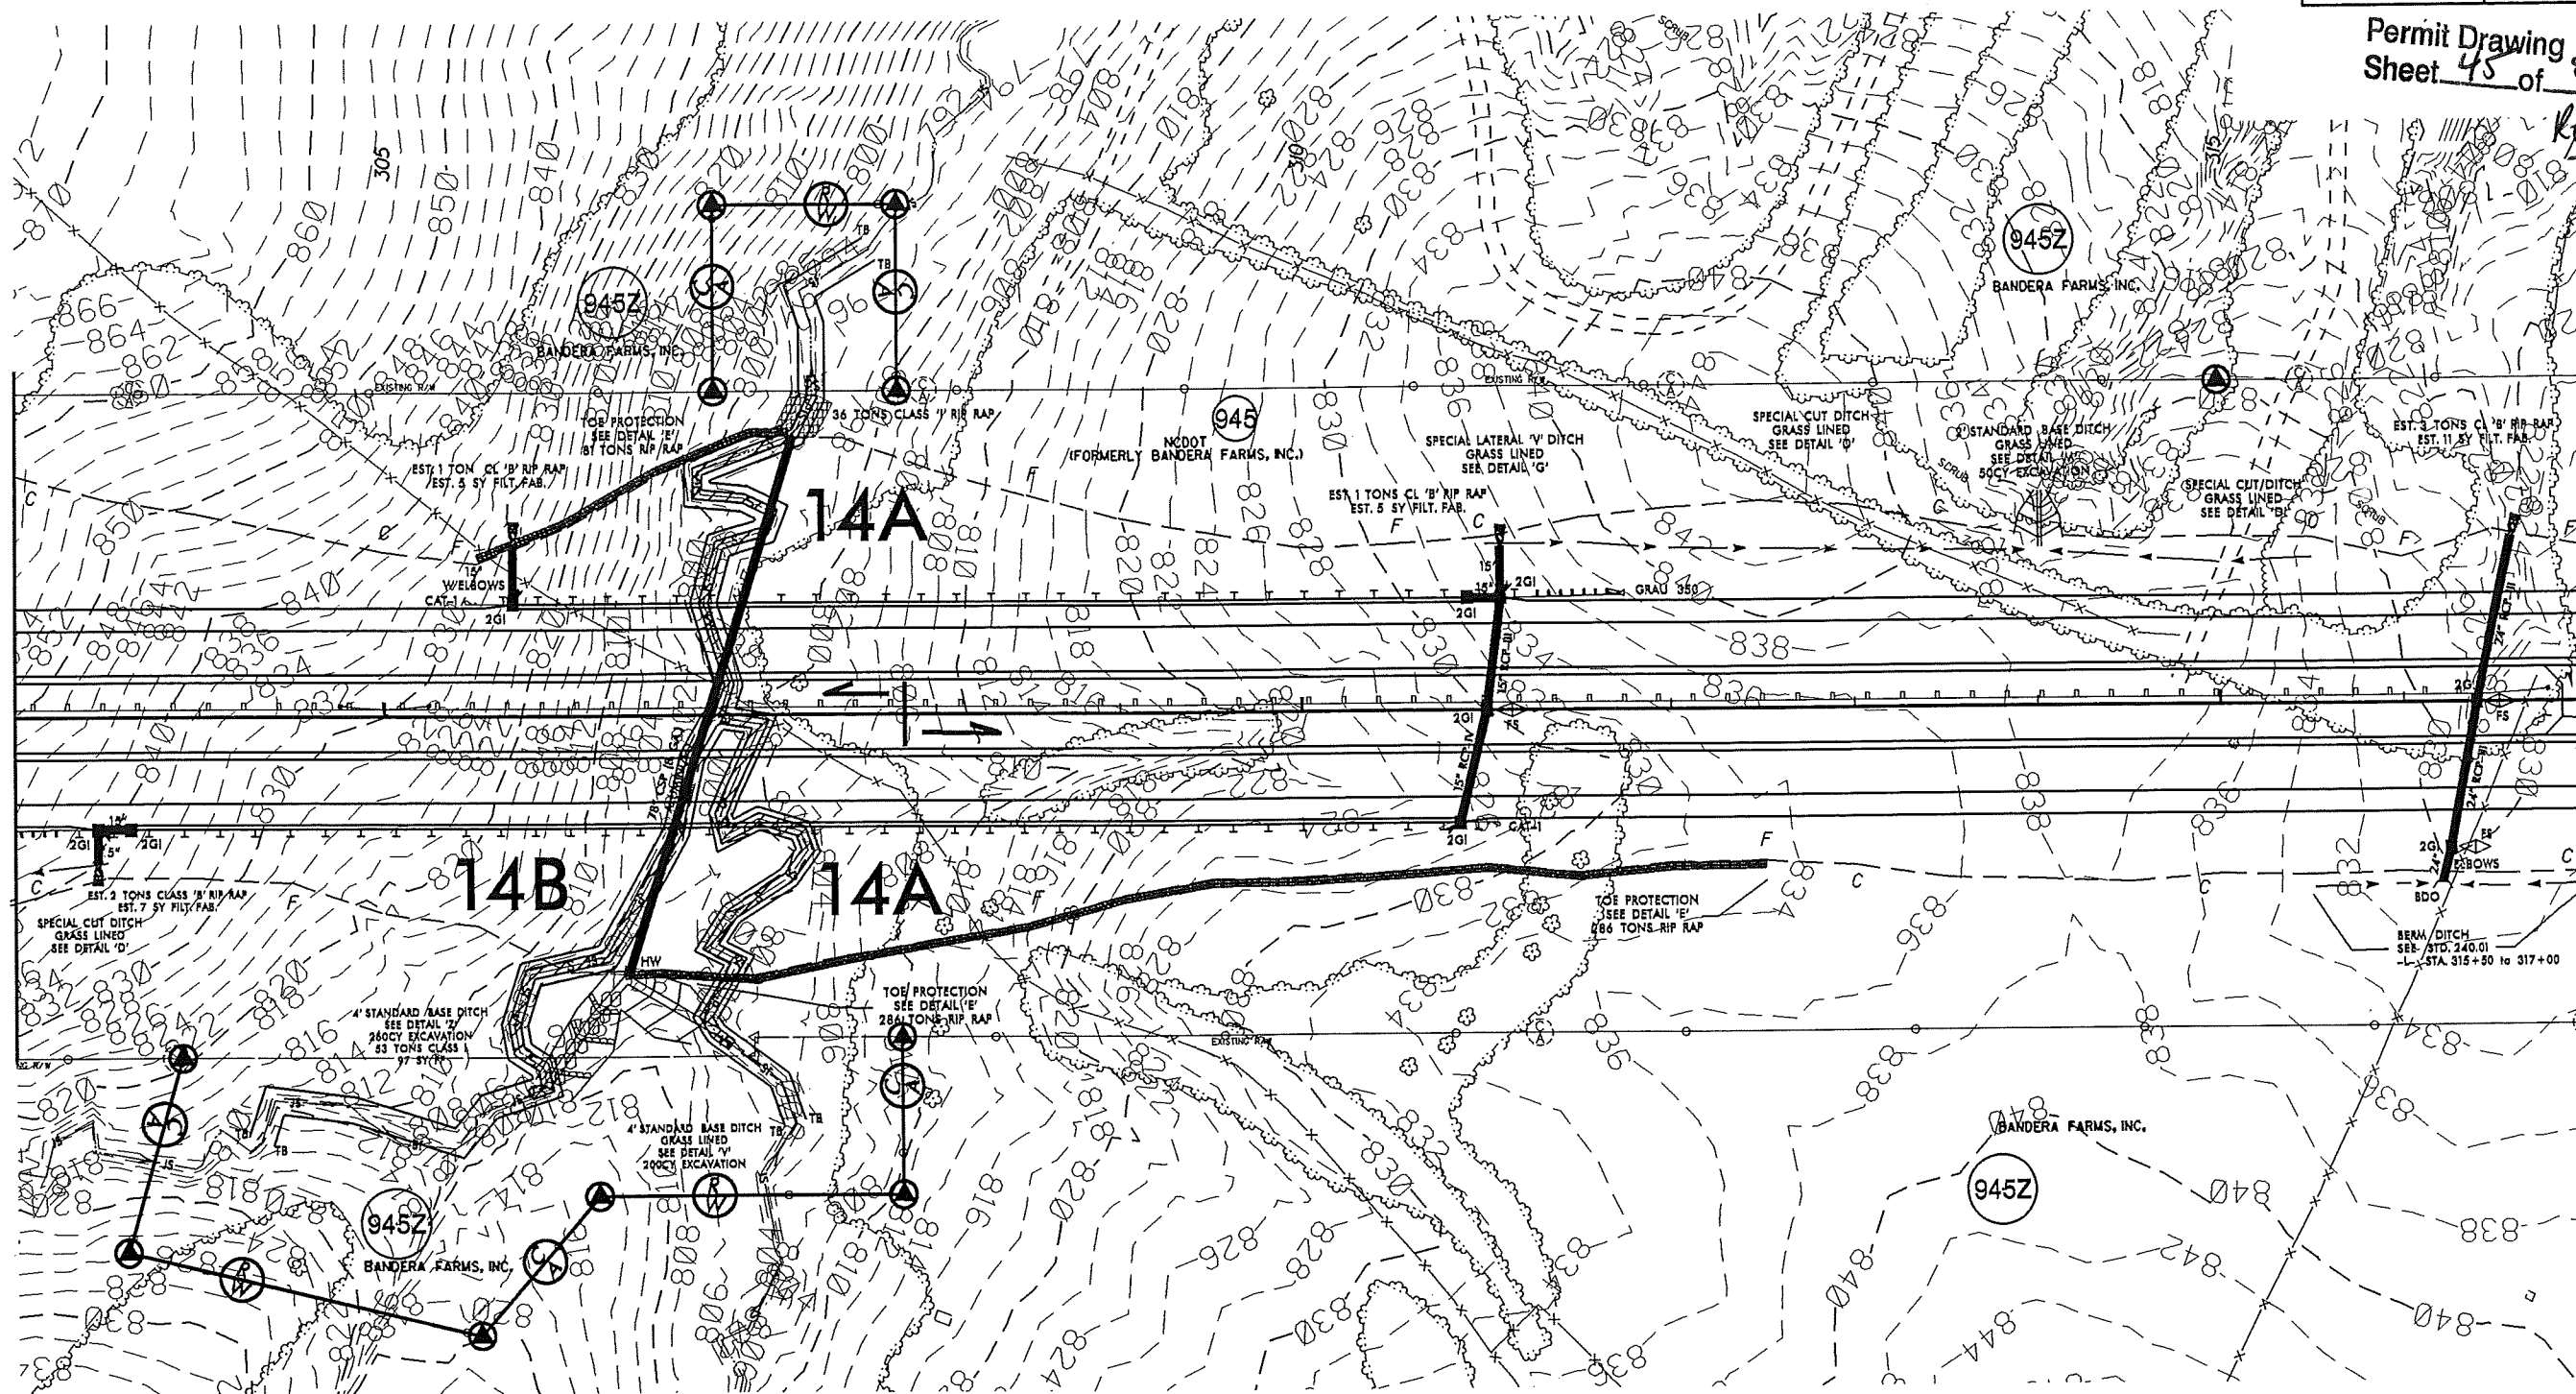


MATCH TO SHEET 21 -L- STA. 317+00


GRAPHIC SCALE



PLANS

REVISIONS

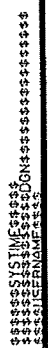

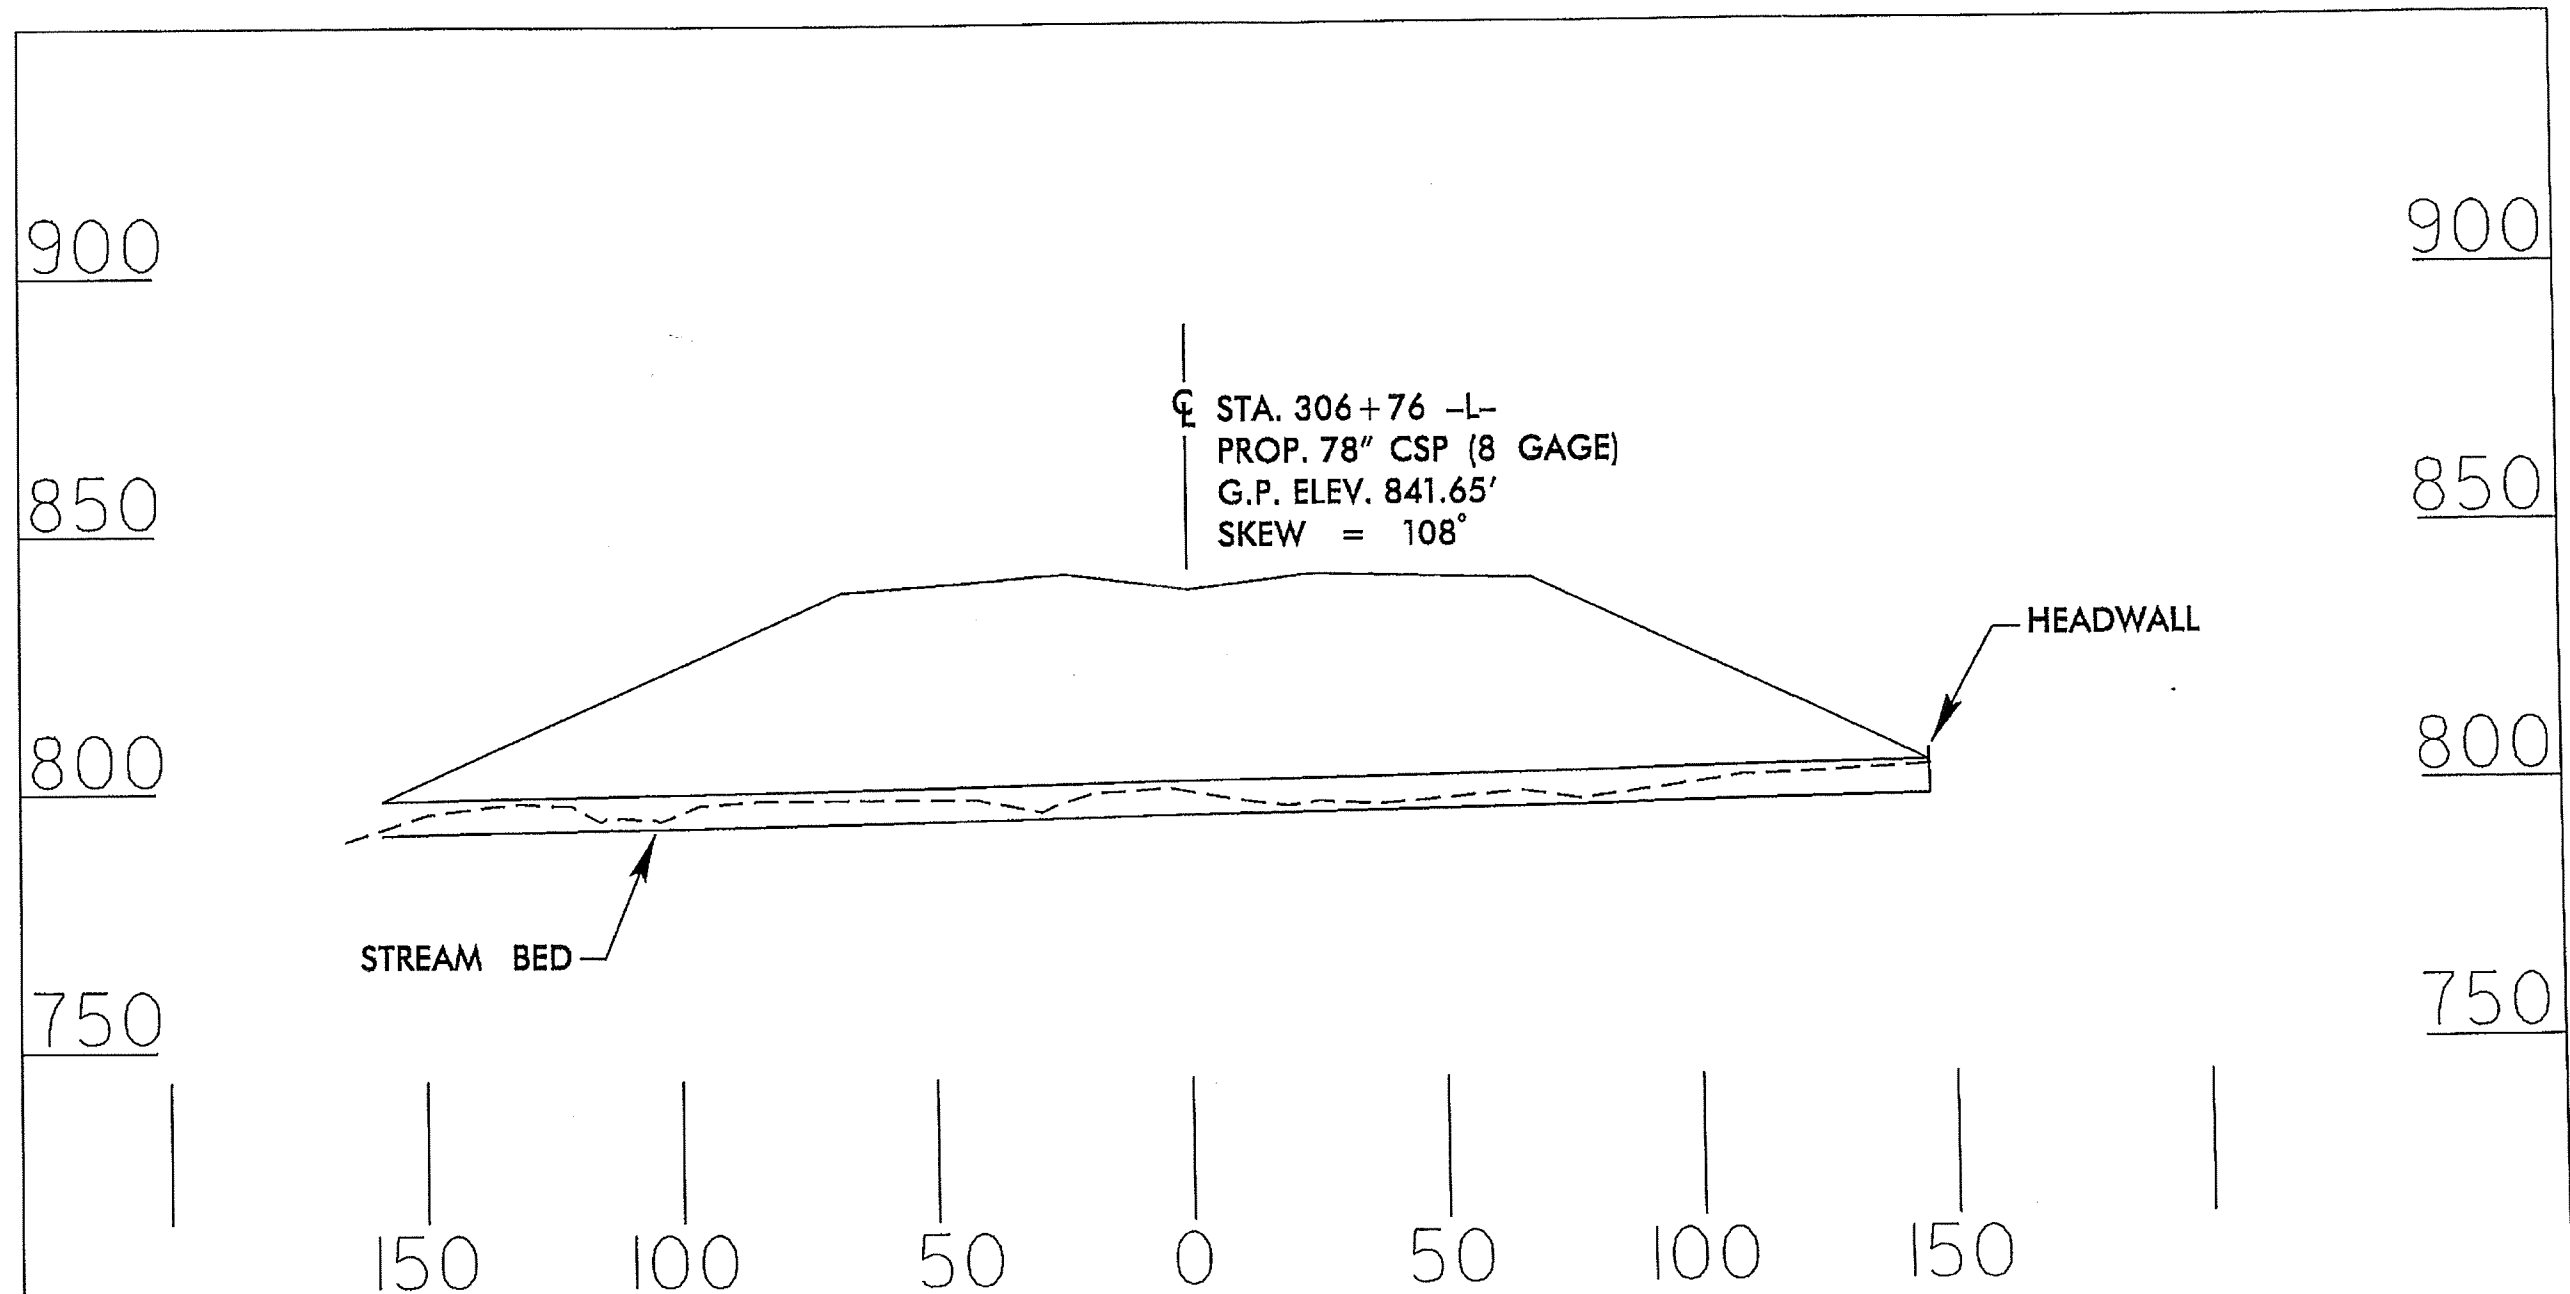

PROFILE

NCDOT
DIVISION OF HIGHWAYS
GUILFORD COUNTY
PROJECT: 34429.1.1 (R-2413A)
NC 68 CONNECTOR
FROM FOUR LANES AT
SR 2011 TO SR 2127

9/17/99

REVISIONS

*****SYNOPSIS*****
*****DESCRIPTION*****
*****NOTES*****


SITE 15

Permit Drawing
Sheet 48 of 61


NAD 83/NSRS 2007

PROJECT REFERENCE NO. R-2413A		SHEET NO. 21	
RW SHEET NO.		HYDRAULICS ENGINEER	
ROADWAY DESIGN ENGINEER		DO NOT USE FOR CONSTRUCTION	

SITE 16

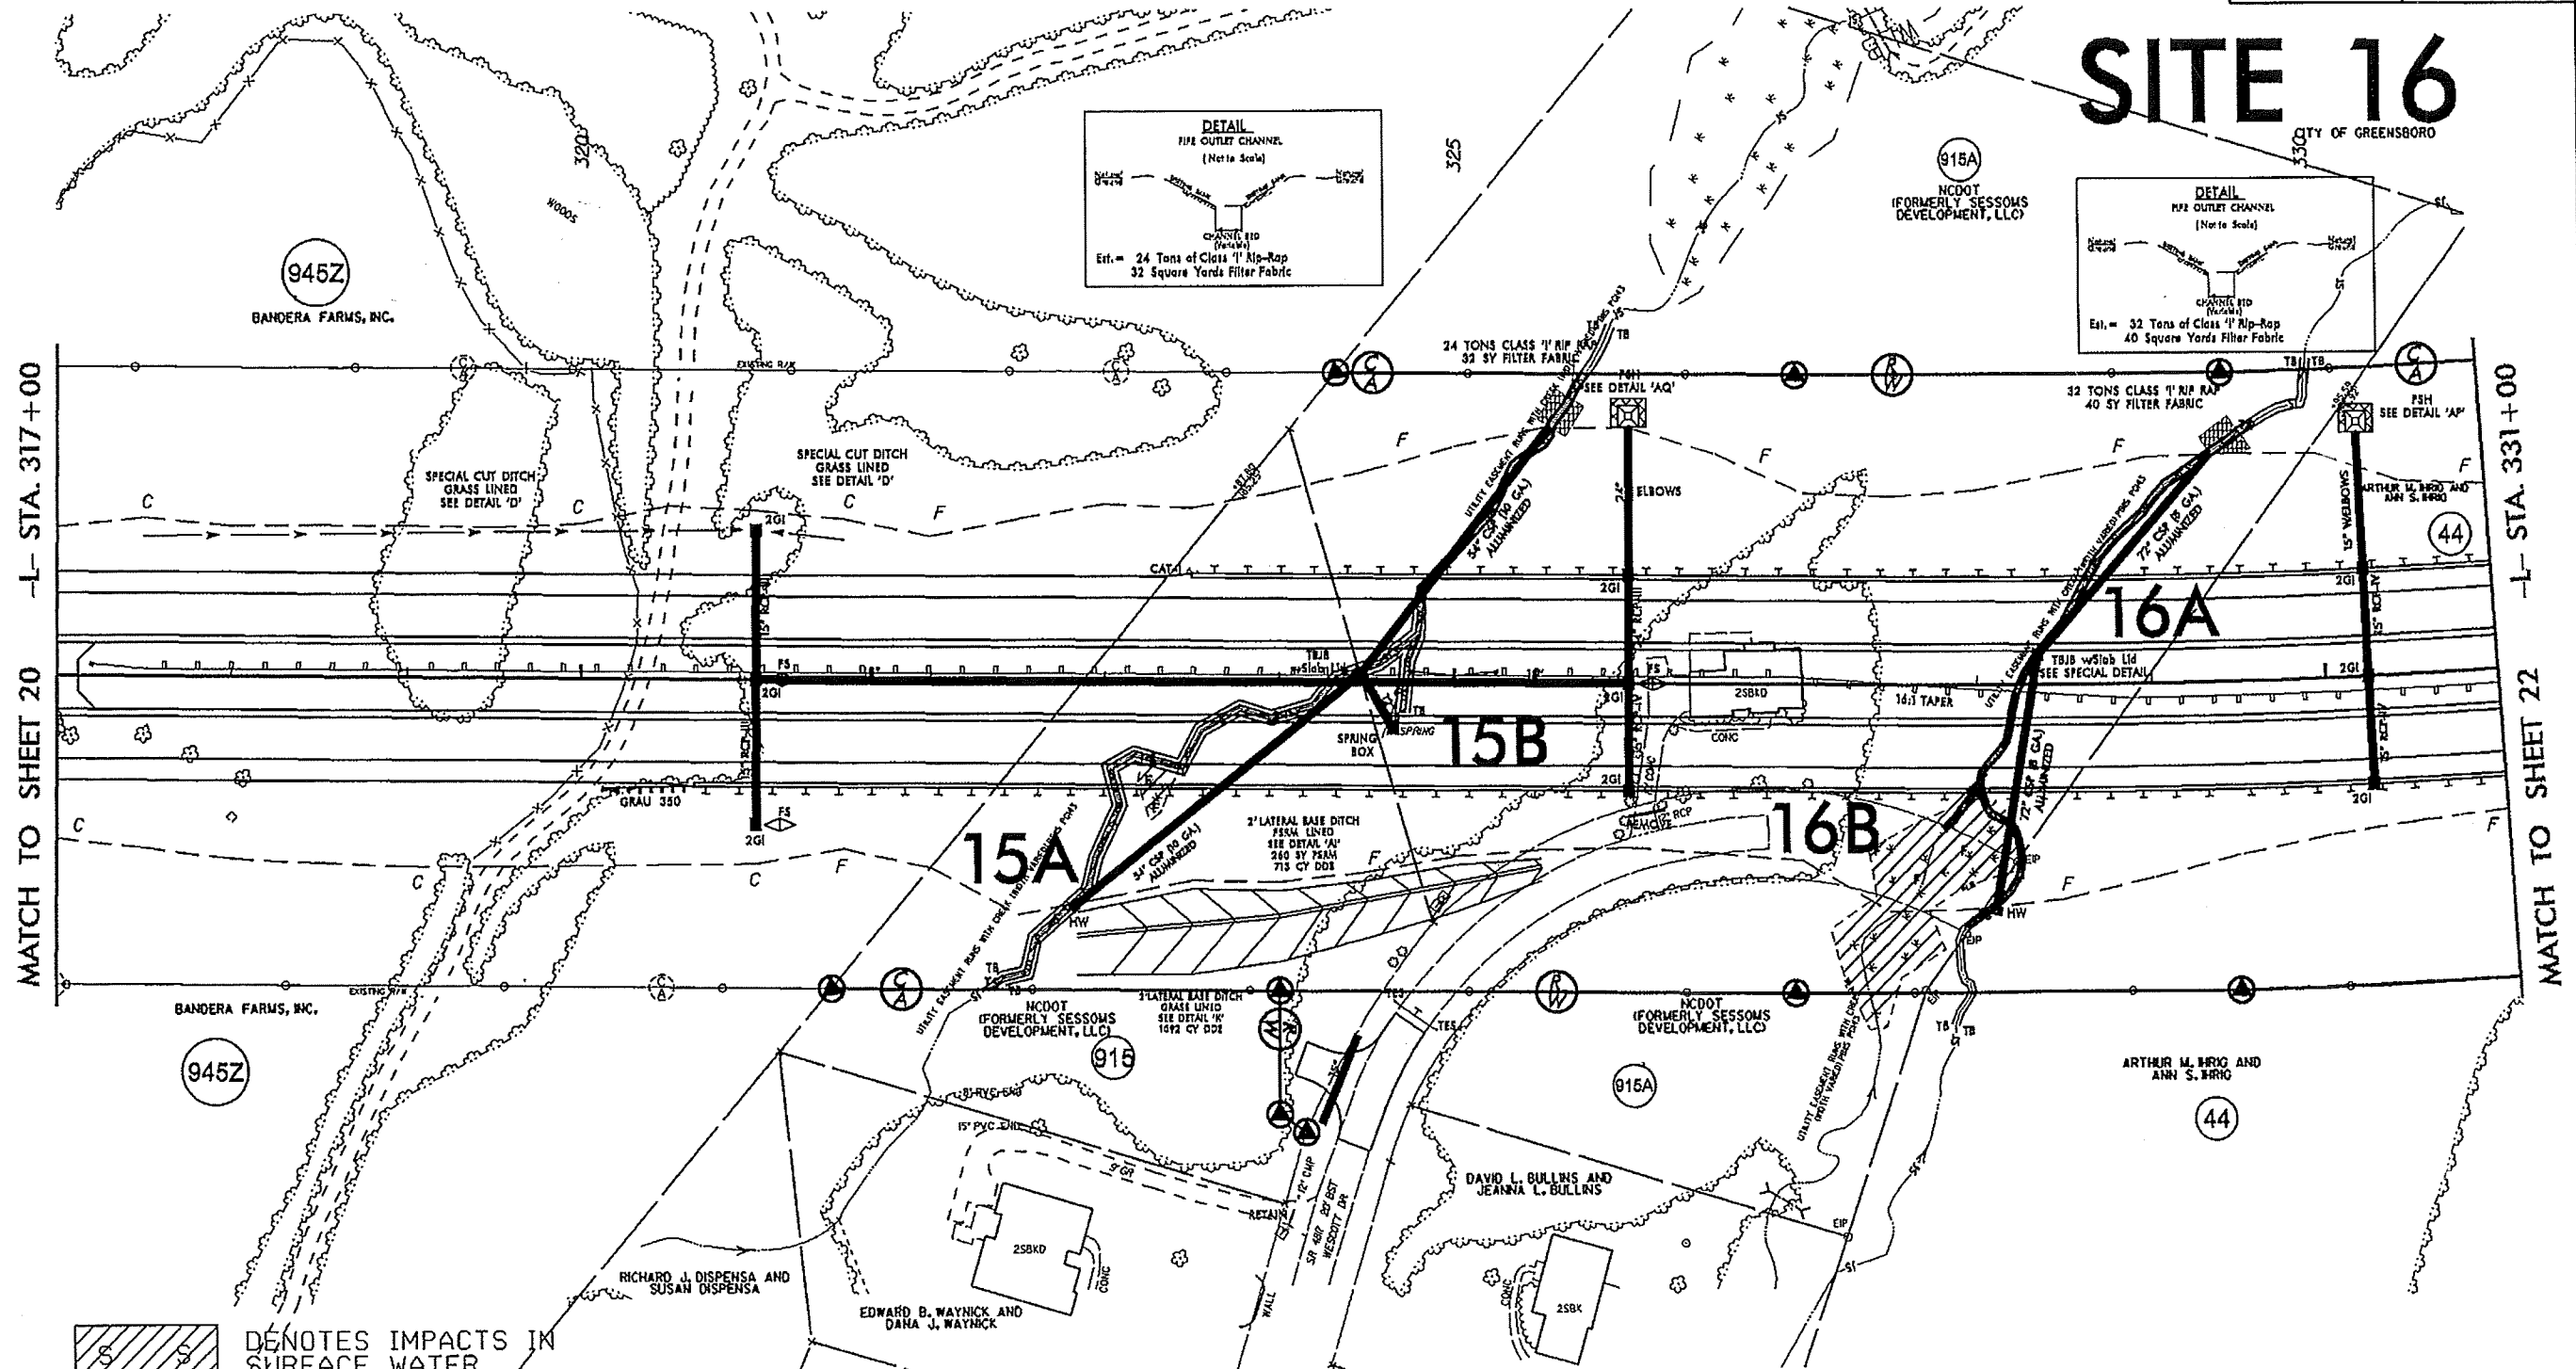

- DENOTES IMPACTS IN SURFACE WATER
- DENOTES TEMPORARY IMPACTS IN SURFACE WATER
- DENOTES FILL IN WETLAND

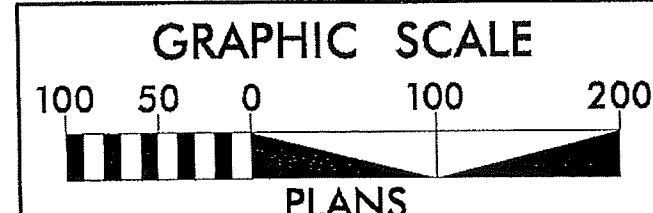

8/17/99


Permit Drawing
Sheet 49 of 81




PROJECT REFERENCE NO. R-2413A		SHEET NO. 21	
RWY SHEET NO.			
ROADWAY DESIGN ENGINEER		HYDRAULICS ENGINEER	
PRELIMINARY PLANS DO NOT USE FOR CONSTRUCTION			

SITE 15

SITE 16

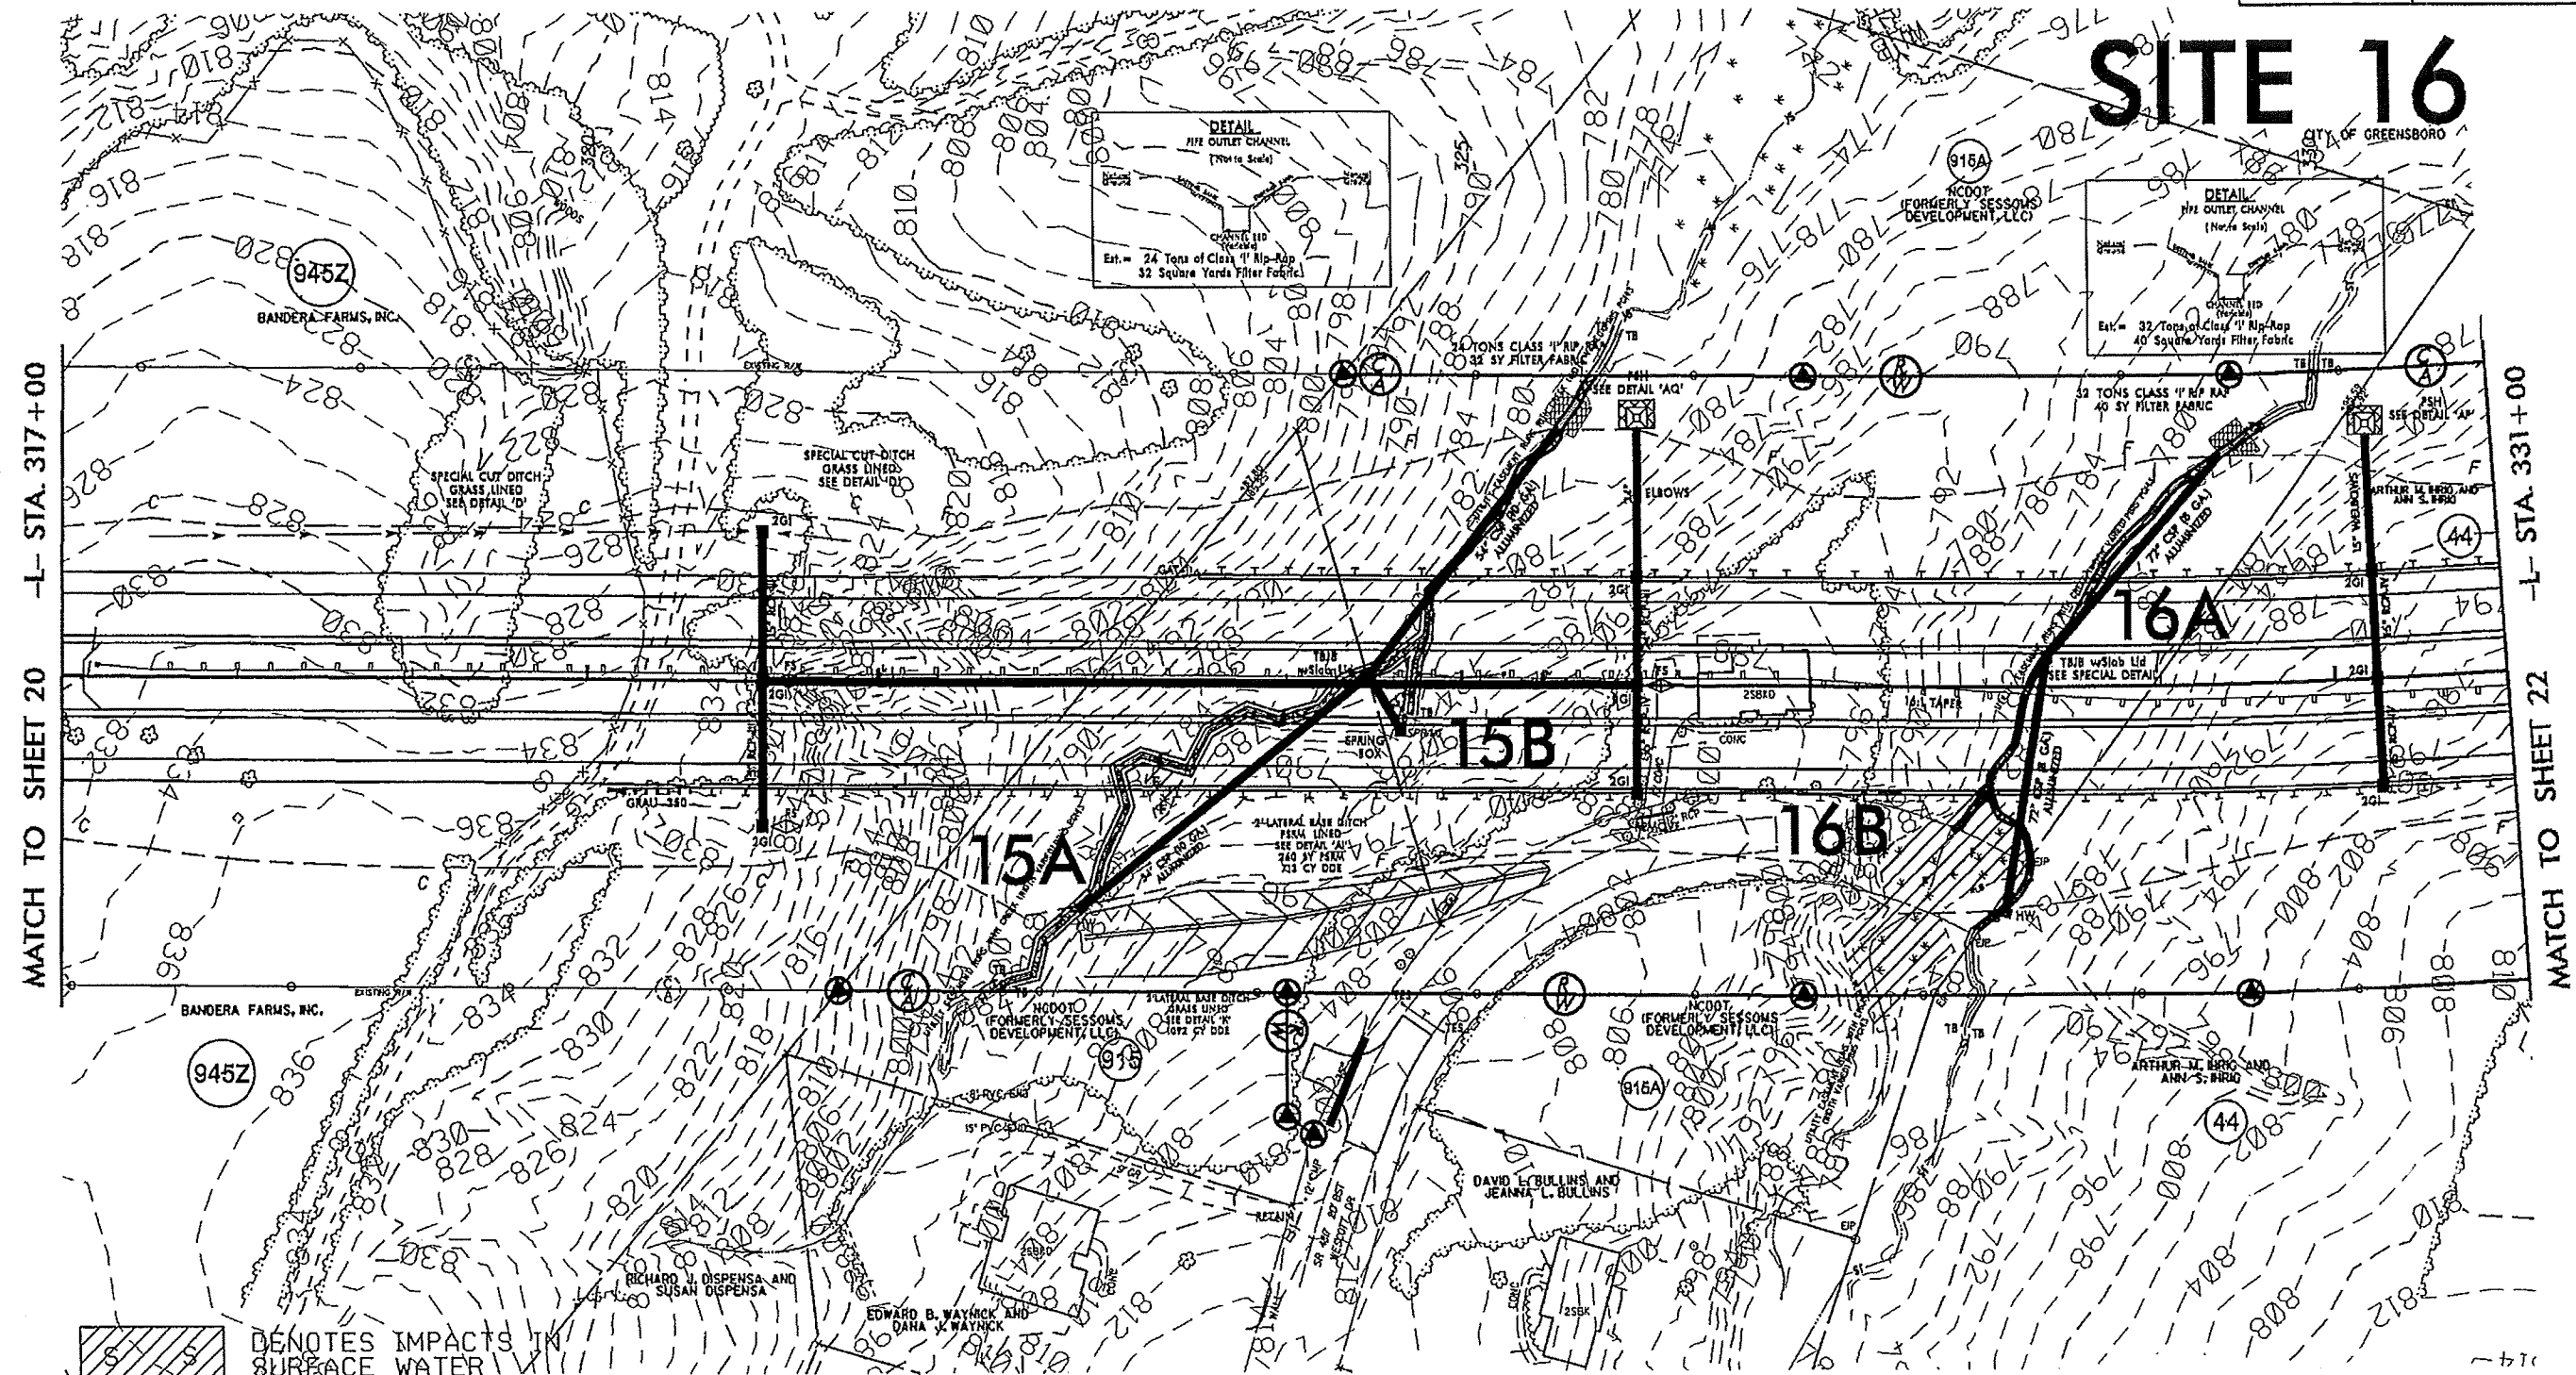

- DENOTES IMPACTS IN SURFACE WATER
- DENOTES TEMPORARY IMPACTS IN SURFACE WATER
- DENOTES FILL IN WETLAND


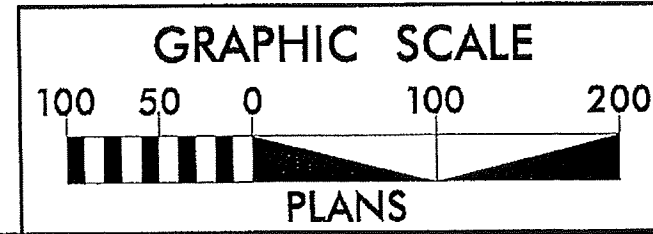



SITE 15

DENOTES IMPACTS IN
SURFACE WATER

DENOTES TEMPORARY
IMPACTS IN SURFACE WATER

DENOTES FILL IN
WETLAND

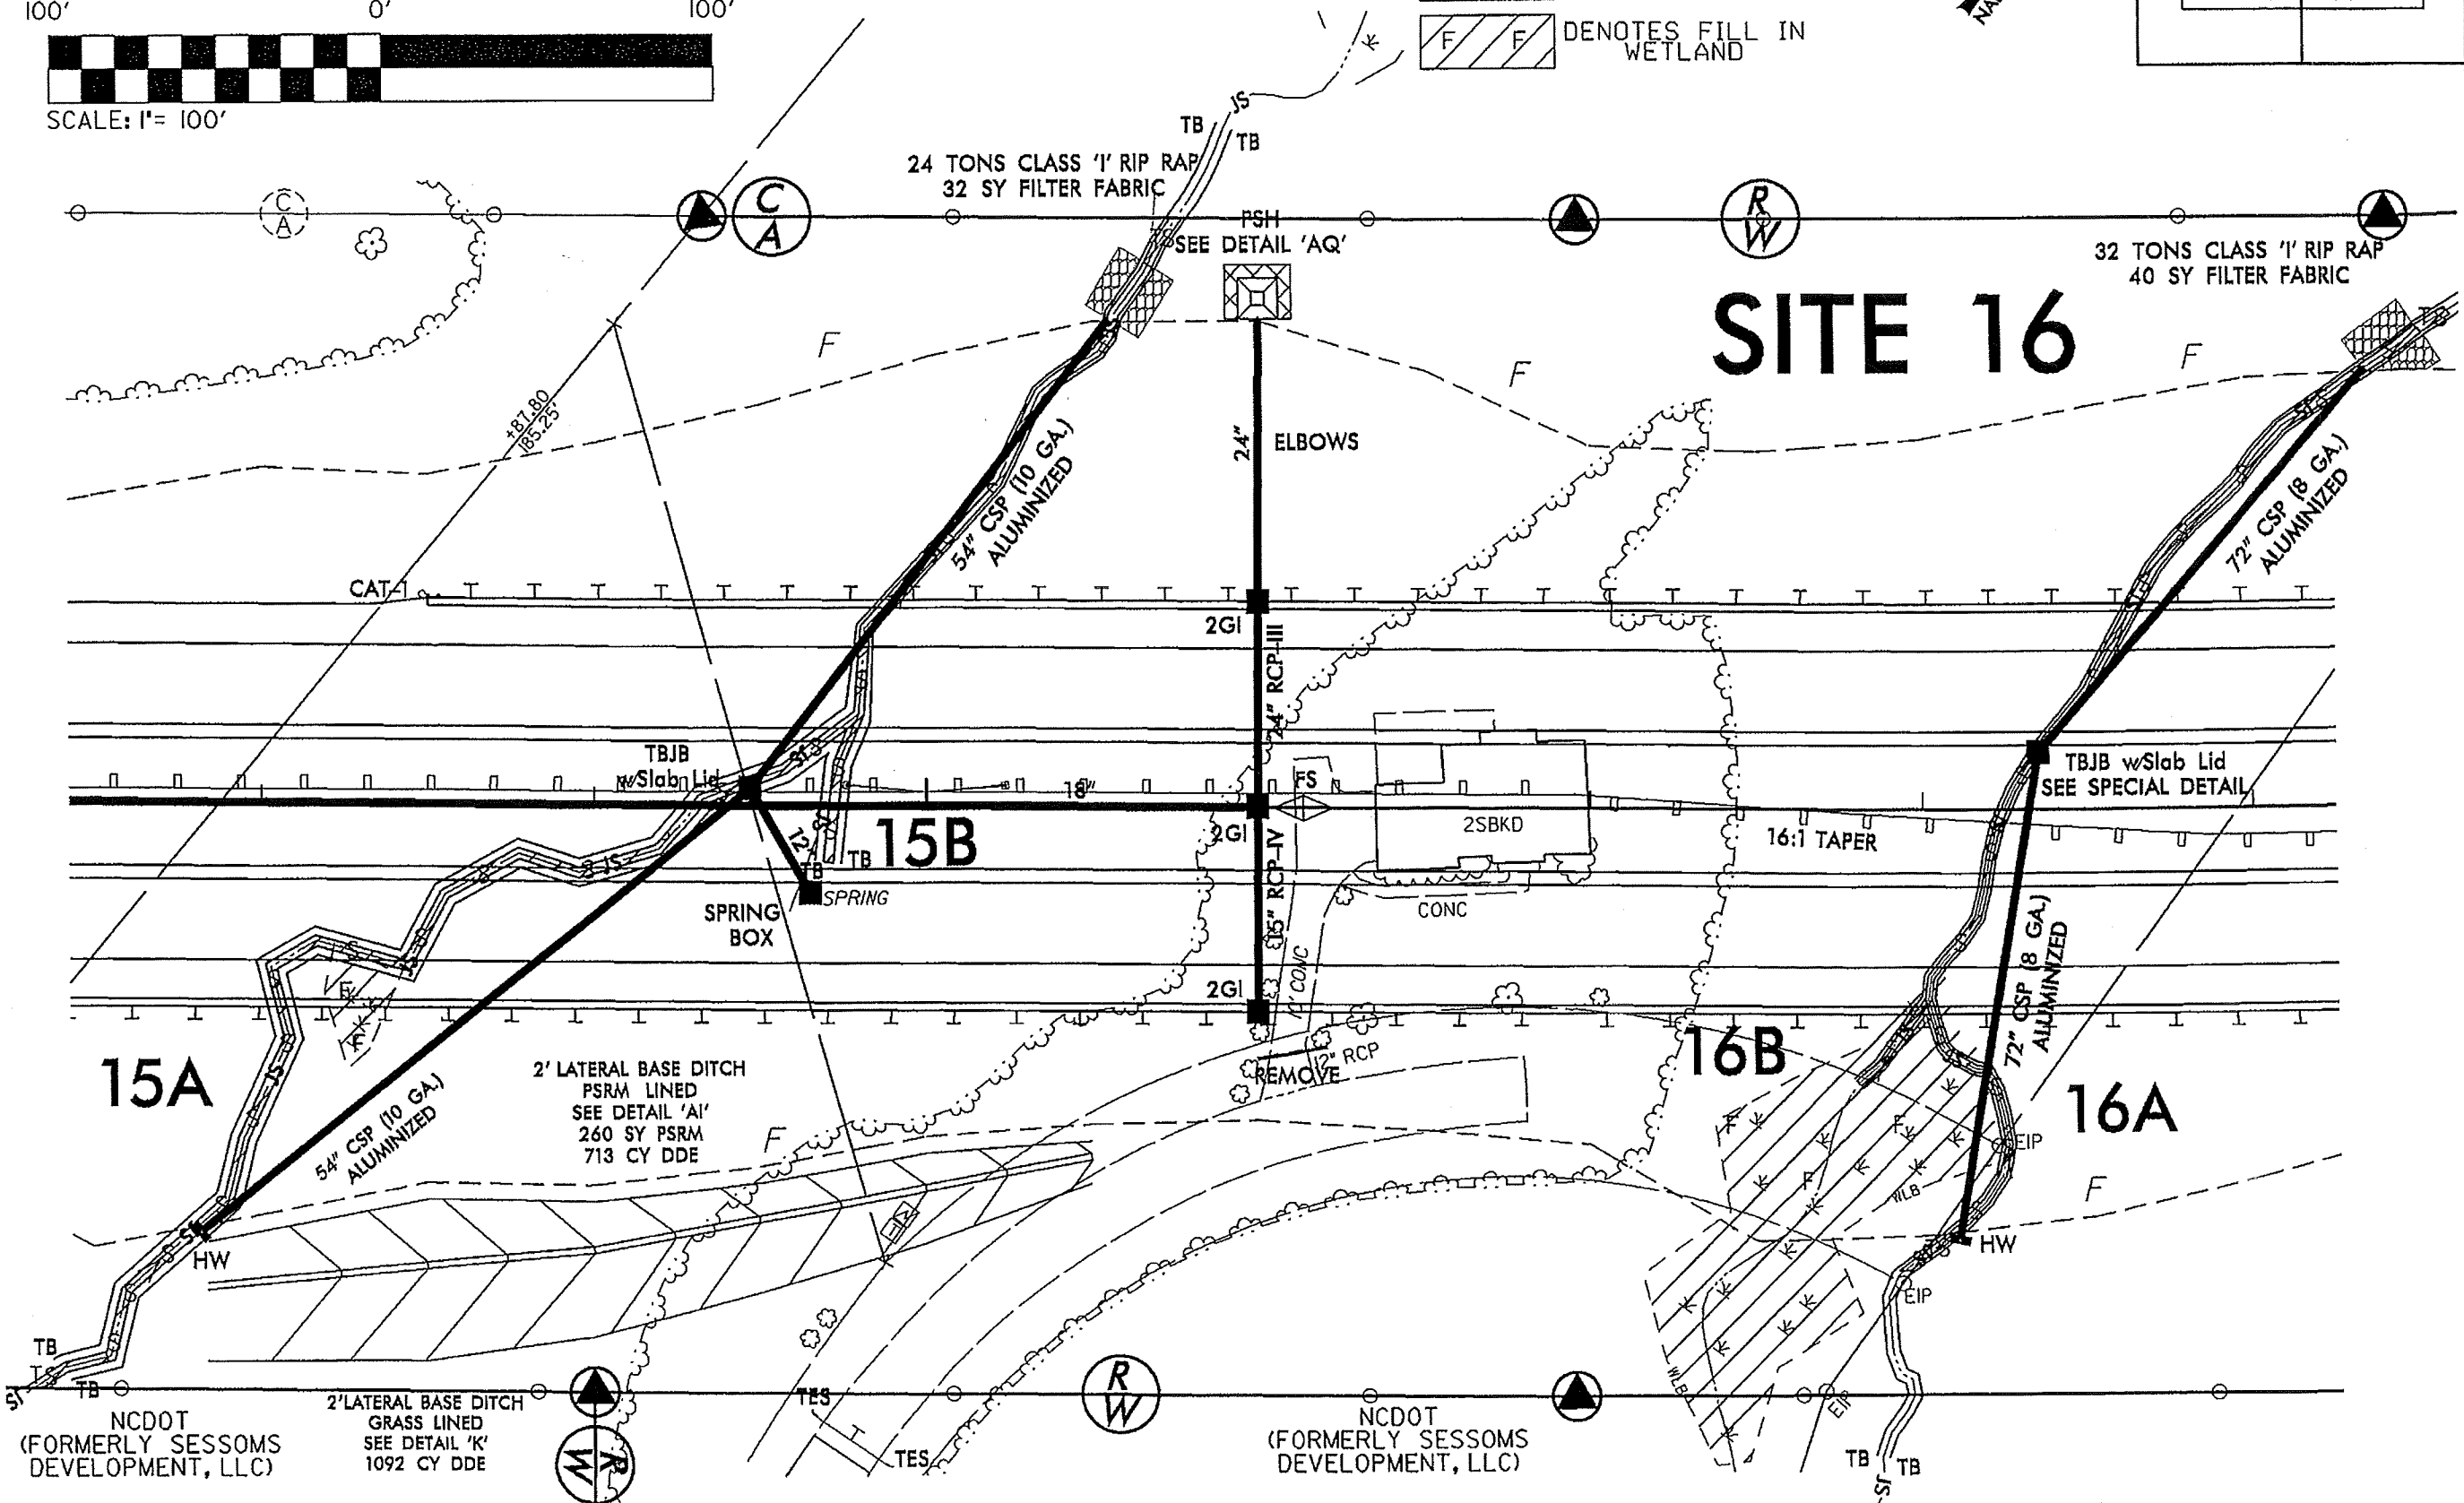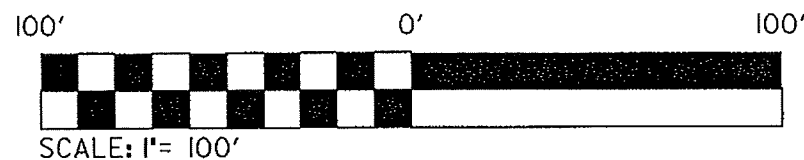

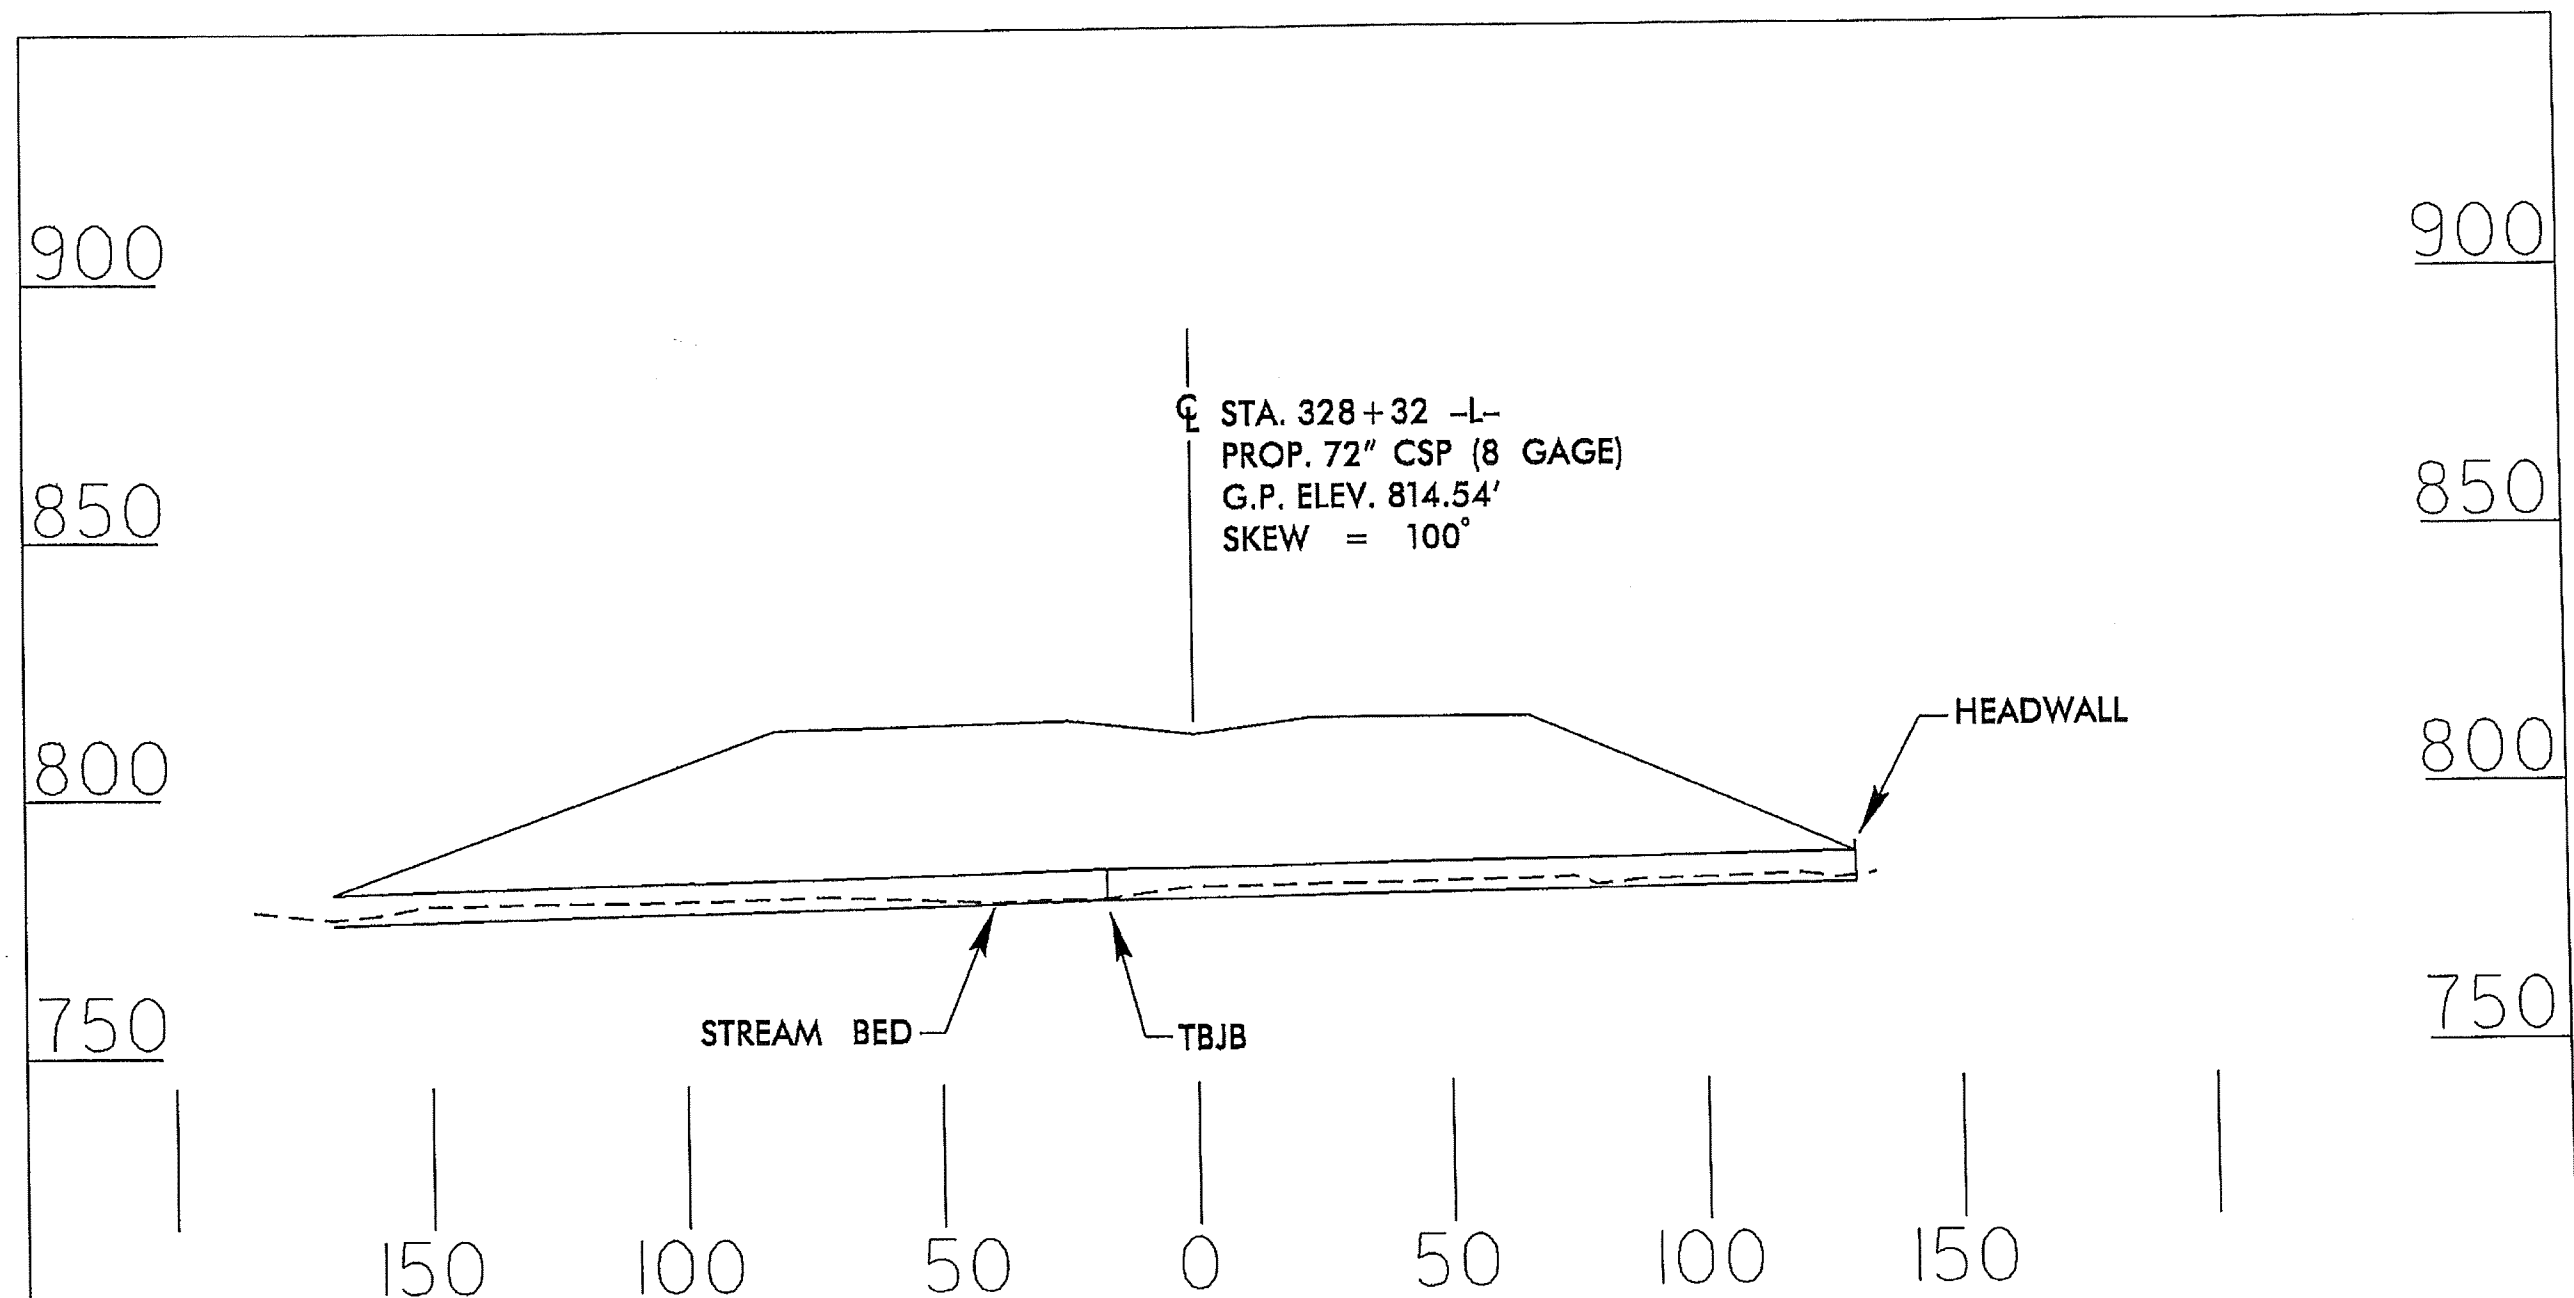

NCDOT
DIVISION OF HIGHWAYS
GUILFORD COUNTY
PROJECT: 34429.1.1 (R-2413A)
NC 68 CONNECTOR
FROM FOUR LANES AT
SR 2011 TO SR 2127


8/23/99




PROJ. REFERENCE NO.
R-2413A

SHEET NO.
X-267

Permit Drawing
Sheet 52 of 81

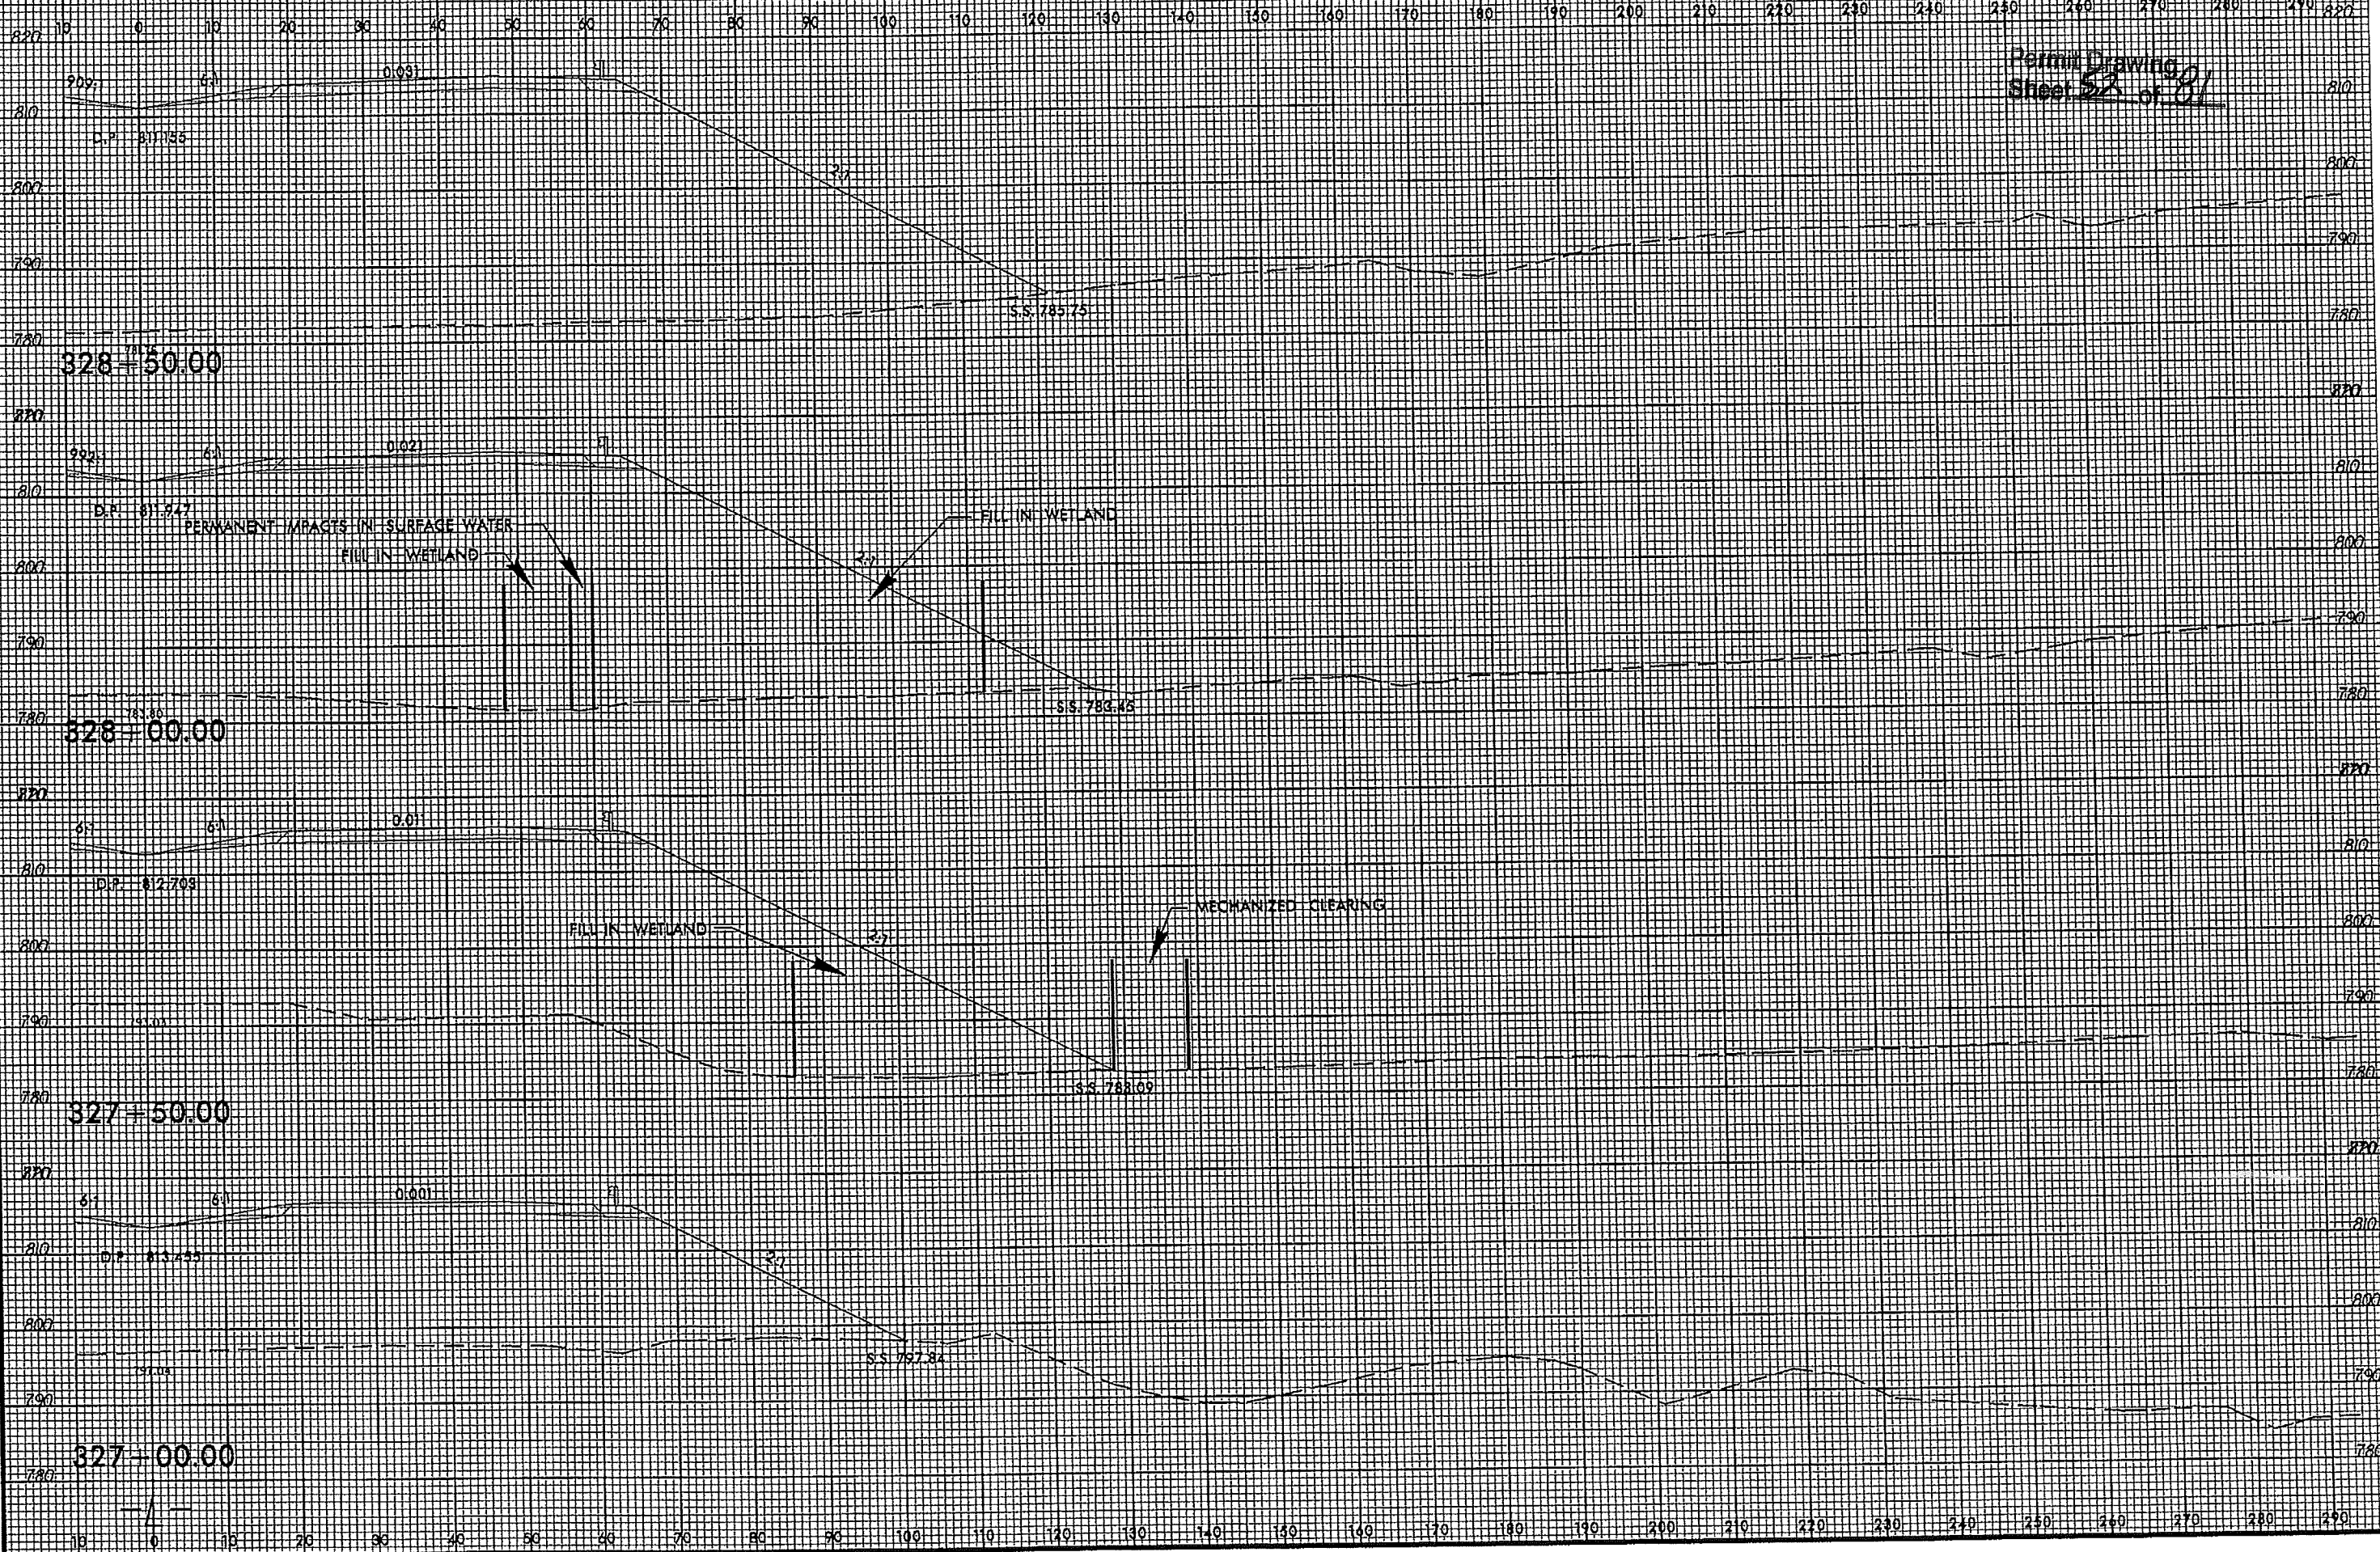

8/17/99

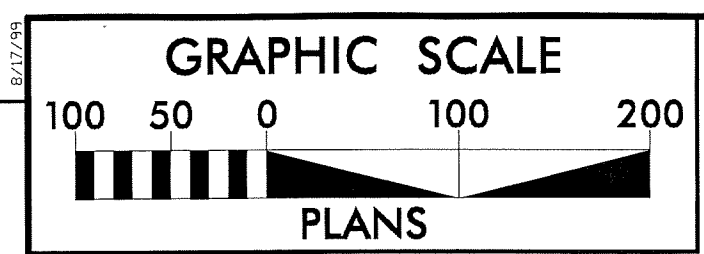


PROJECT REFERENCE NO.	SHEET NO.
R-2413A	22
R/W SHEET NO.	
ROADWAY DESIGN ENGINEER	HYDRAULICS ENGINEER
PRELIMINARY PLANS DO NOT USE FOR CONSTRUCTION	



Permit Drawing
Sheet 53 of 81

Revised
7/16/13

SITE 17

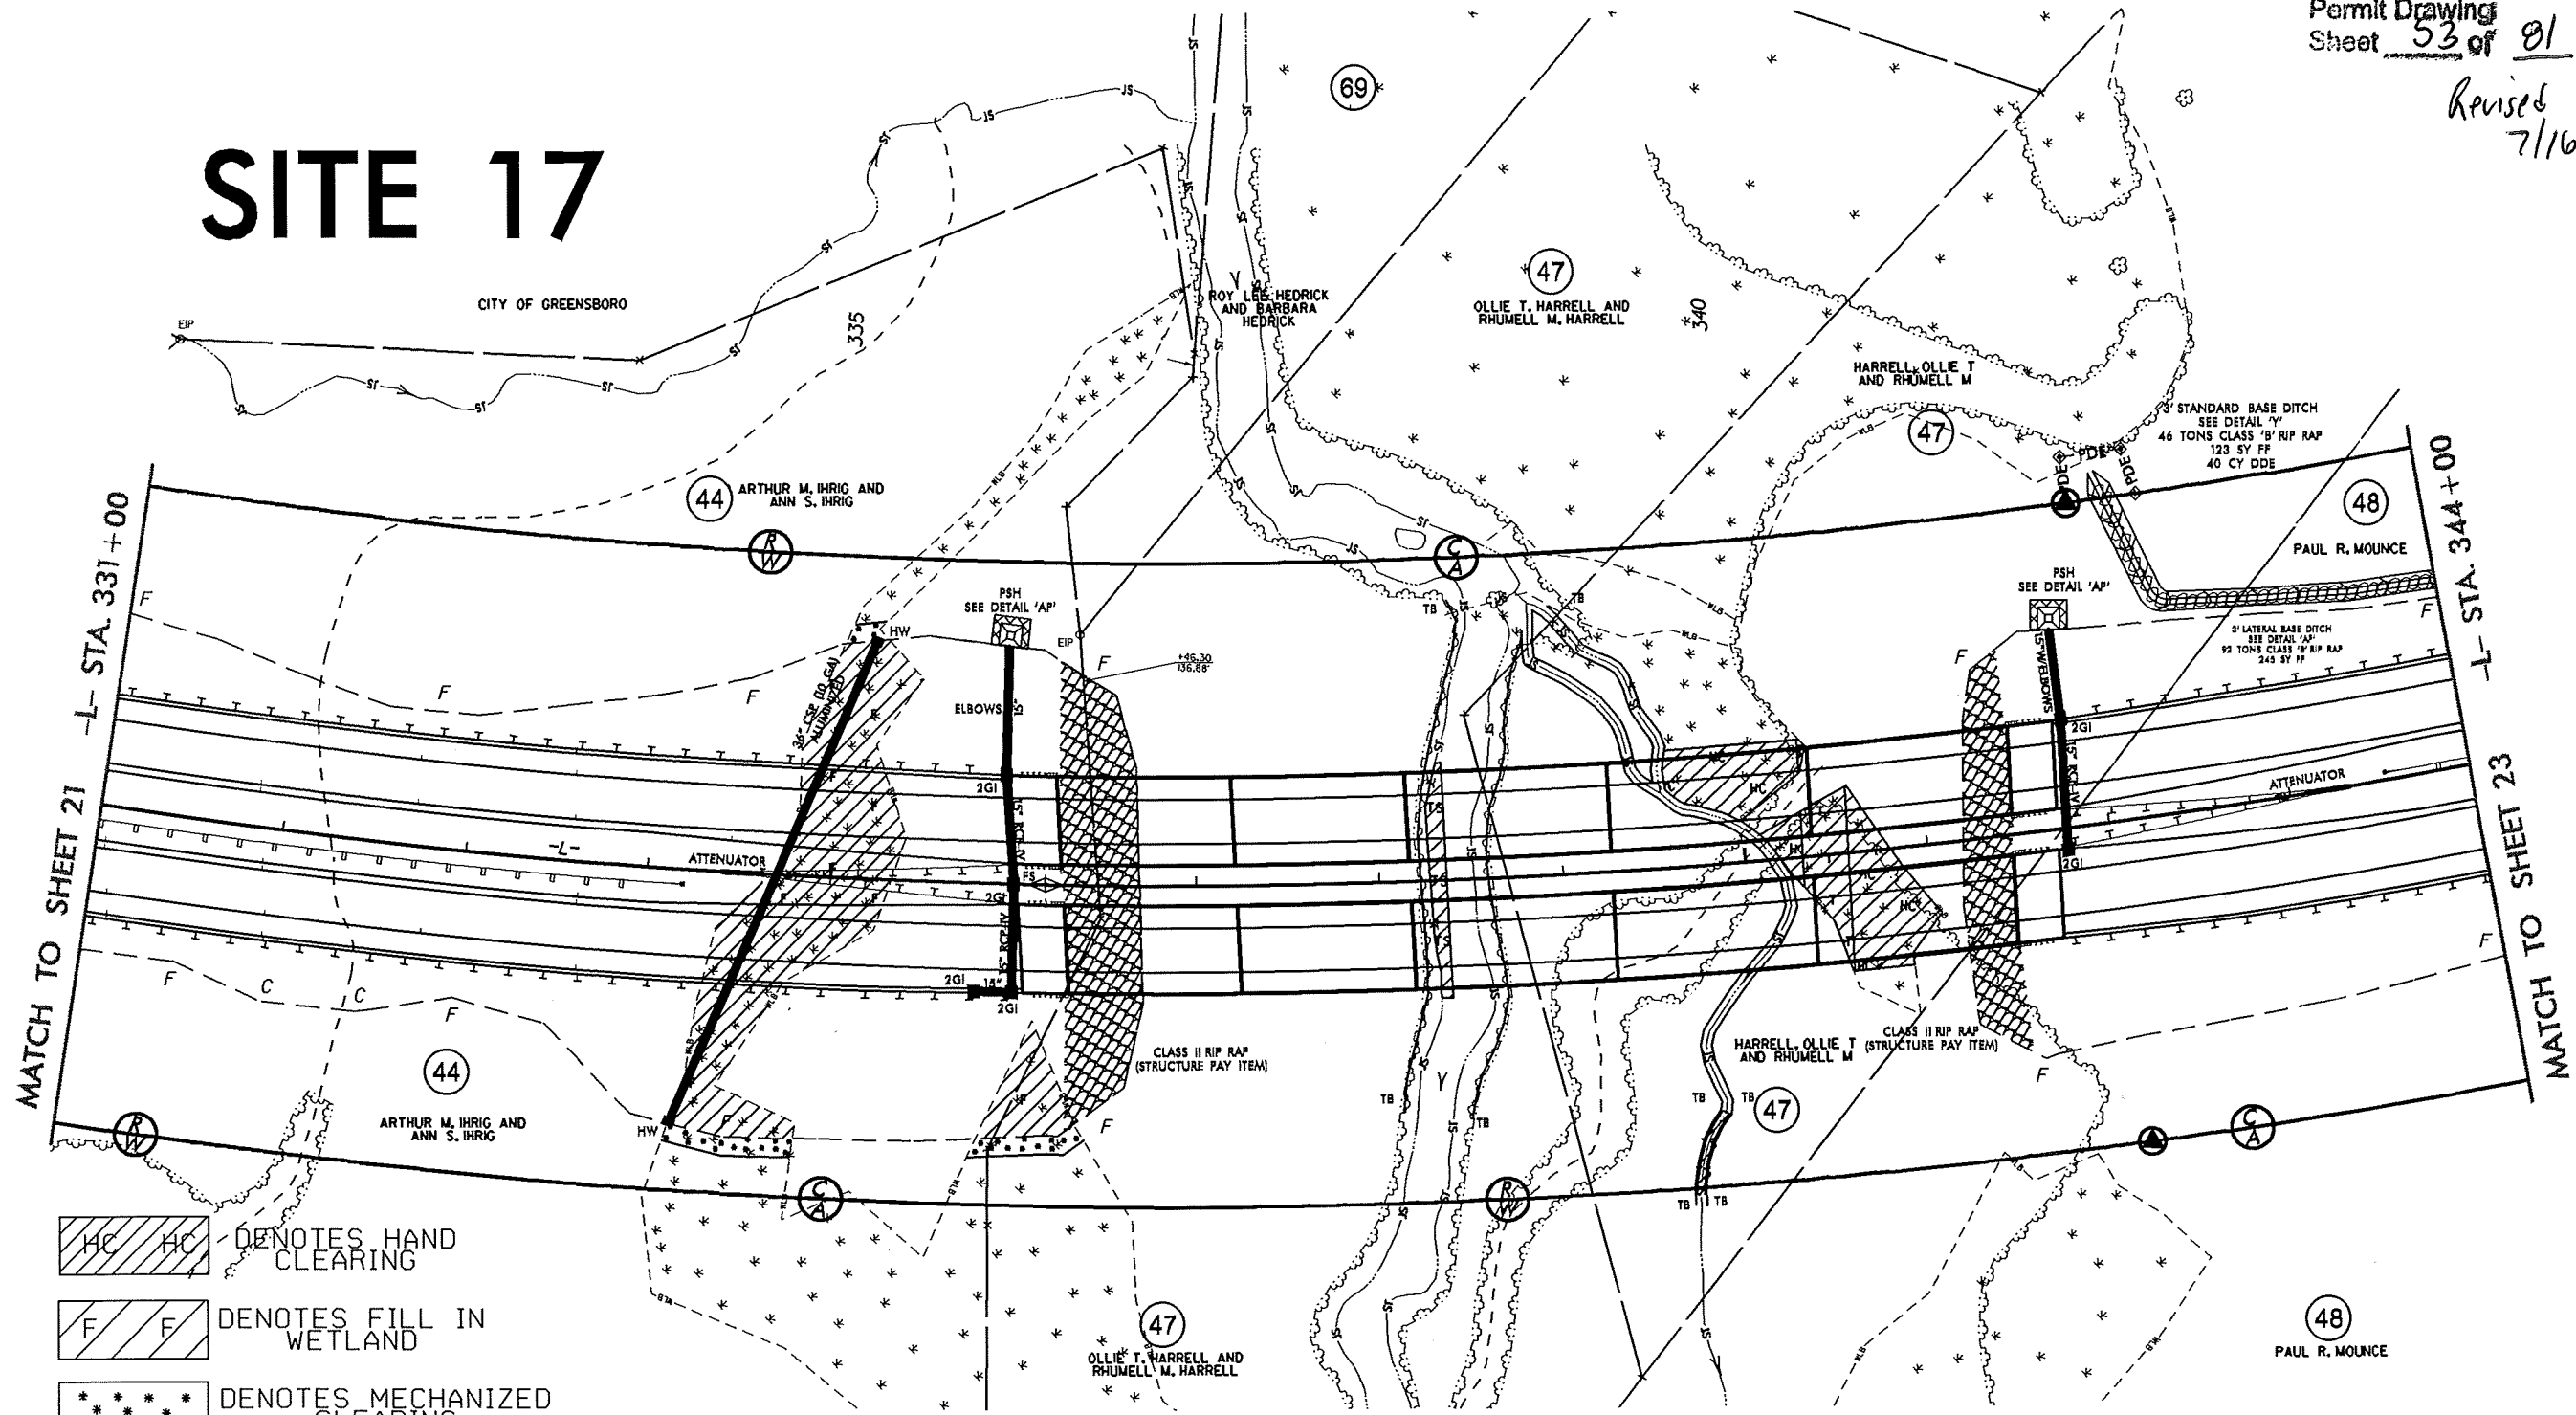


- DENOTES HAND CLEARING
- DENOTES FILL IN WETLAND
- DENOTES MECHANIZED CLEARING
- DENOTES TEMPORARY IMPACTS IN SURFACE WATER
- DENOTES TEMPORARY FILL IN WETLAND

SITE 18

REVISIONS
R/W REVISION: PARCEL NUMBER 45 HAS BEEN CHANGED TO PARCEL NUMBER 47. PARCEL 45 HAS BEEN COMBINED WITH PARCEL 47. CEH 2/27/13.

SITE 17

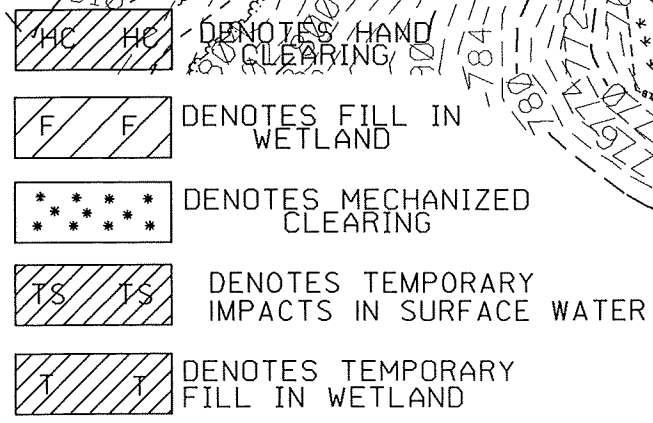

SITE 18

REVISIONS

R/W REVISION: PARCEL NUMBER 45 HAS BEEN CHANGED TO PARCEL NUMBER 47. PARCEL 45 HAS BEEN COMBINED WITH PARCEL 47. CEH 2/27/13.

SITE 18

Revised
7/16/13



DENOTES HAND
CLEARING

DENOTES FILL IN
WETLAND

DENOTES MECHANIZED
CLEARING

 DENOTES TEMPORARY
 IMPACTS IN SURFACE WATER

DENOTES TEMPORARY
FILL IN WETLAND


EIP

15"



HARRELL, OLLIE T (STRUCTURE
AND RHUMELL M


(47)

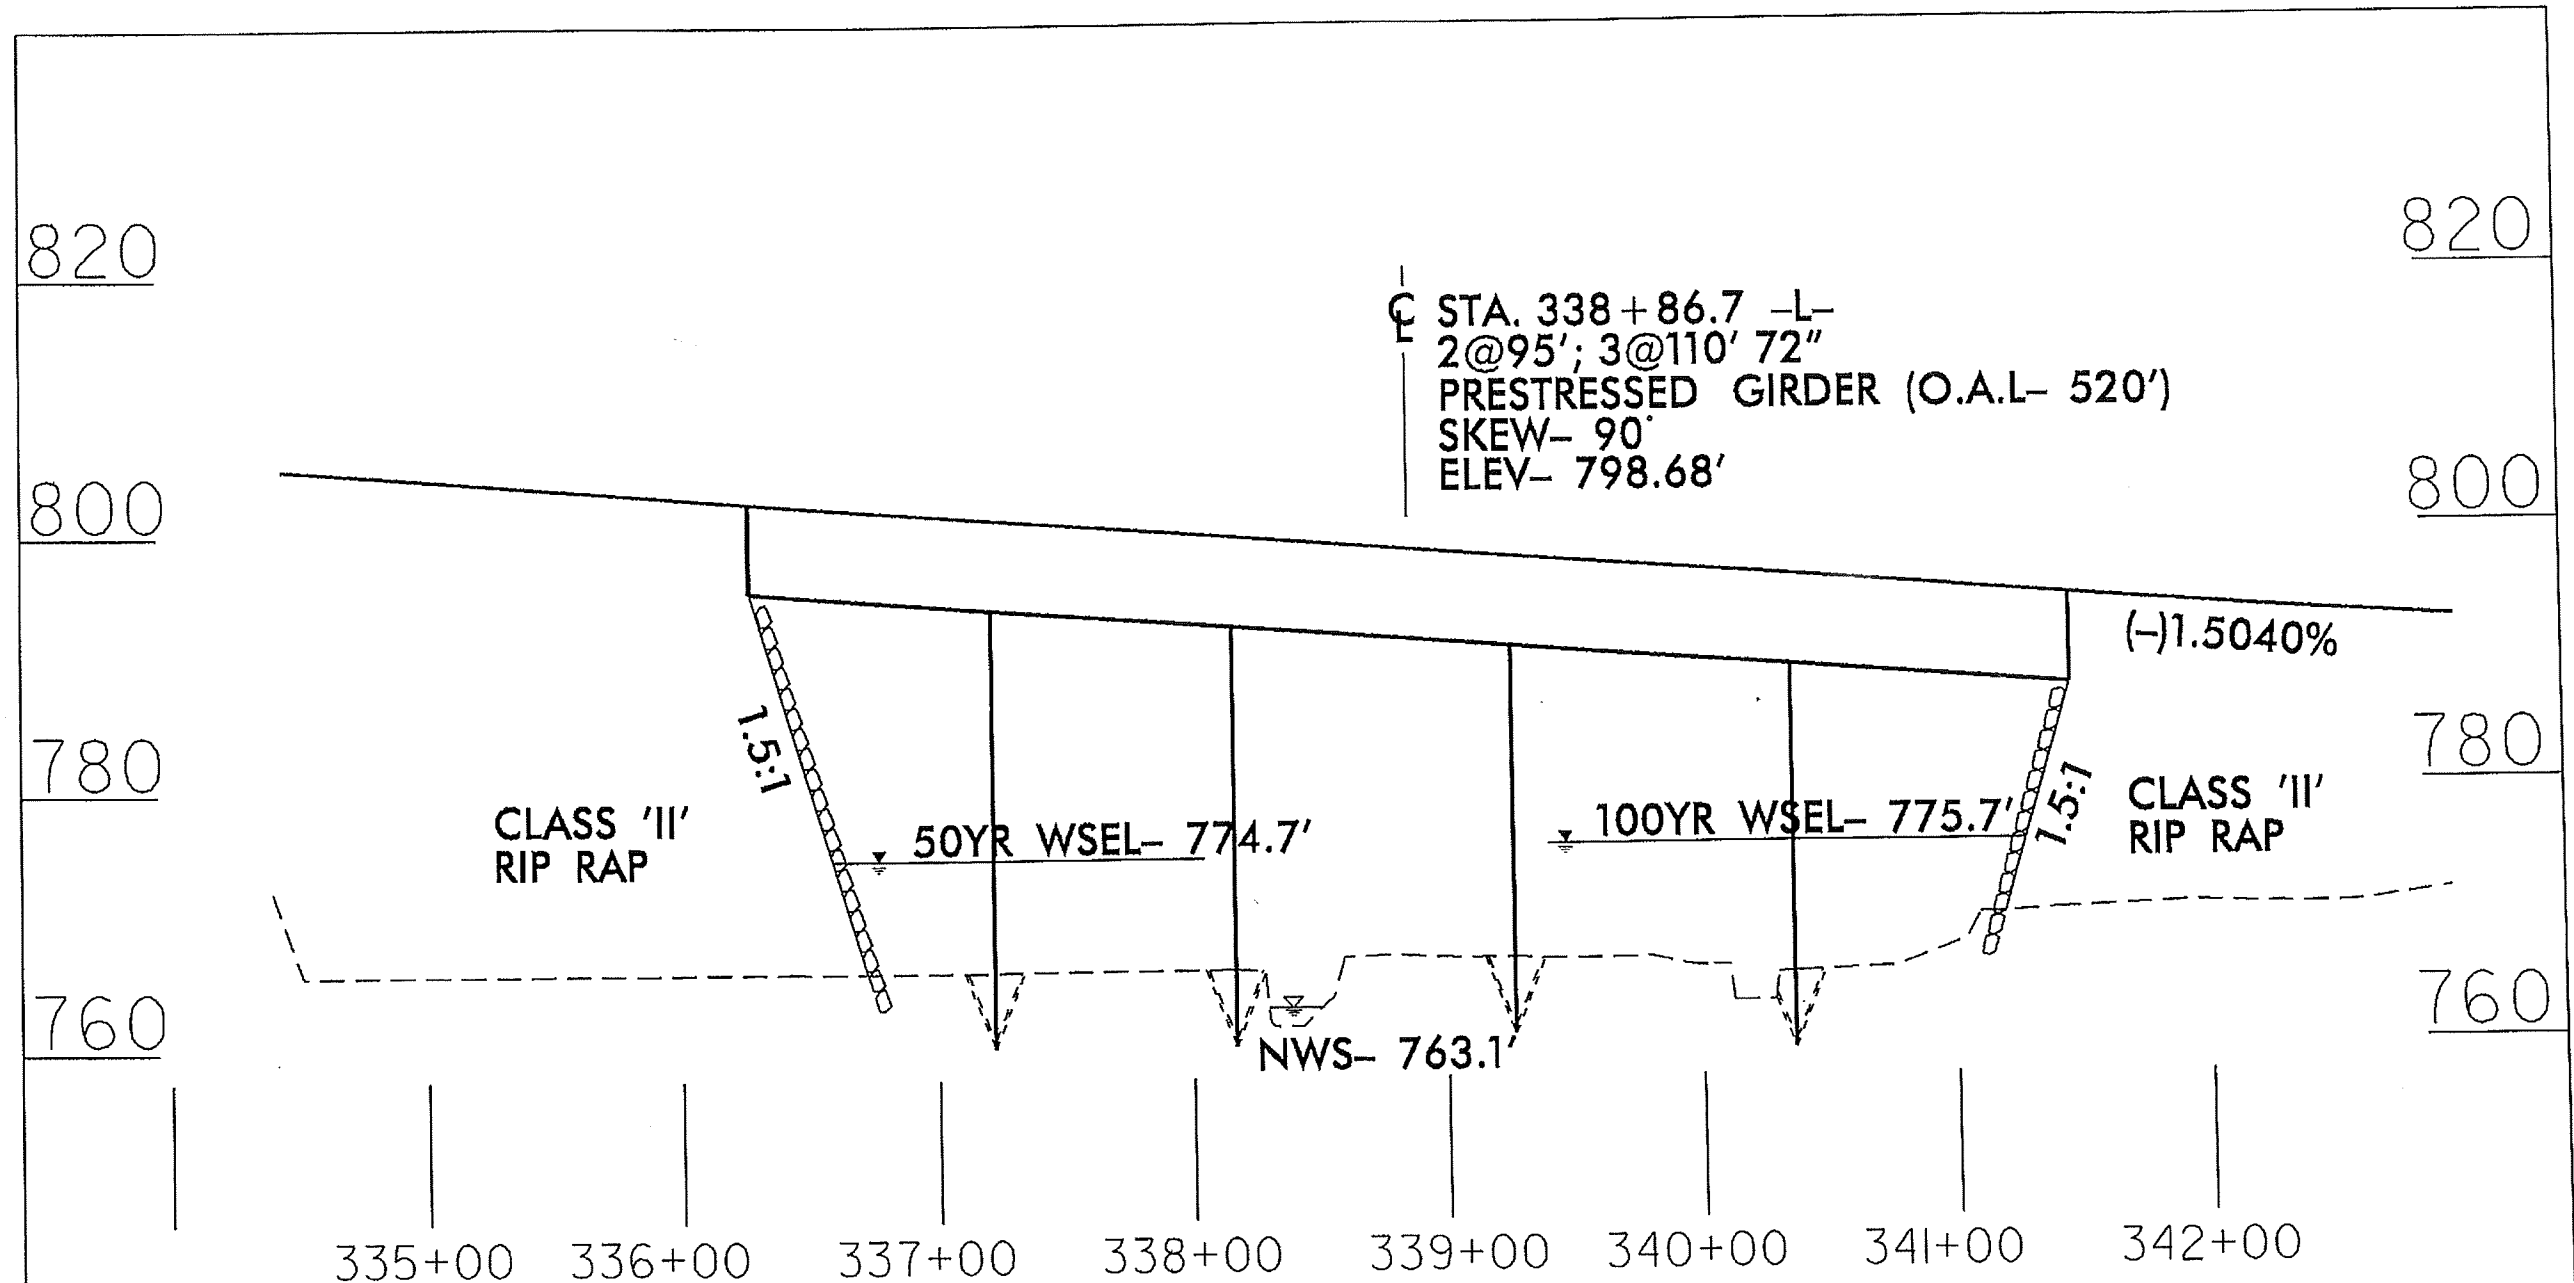

PROFILE


NCDOT
 DIVISION OF HIGHWAYS
 GUILFORD COUNTY
 PROJECT: 34429.1.1 (R-2413A)
 NC 68 CONNECTOR
 FROM FOUR LANES AT
 SR 2011 TO SR 2127

8/23/99

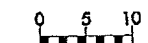

PROJ. REFERENCE NO. R-2413A SHEET NO. X-270

Permit Drawing
Sheet 57 of 61

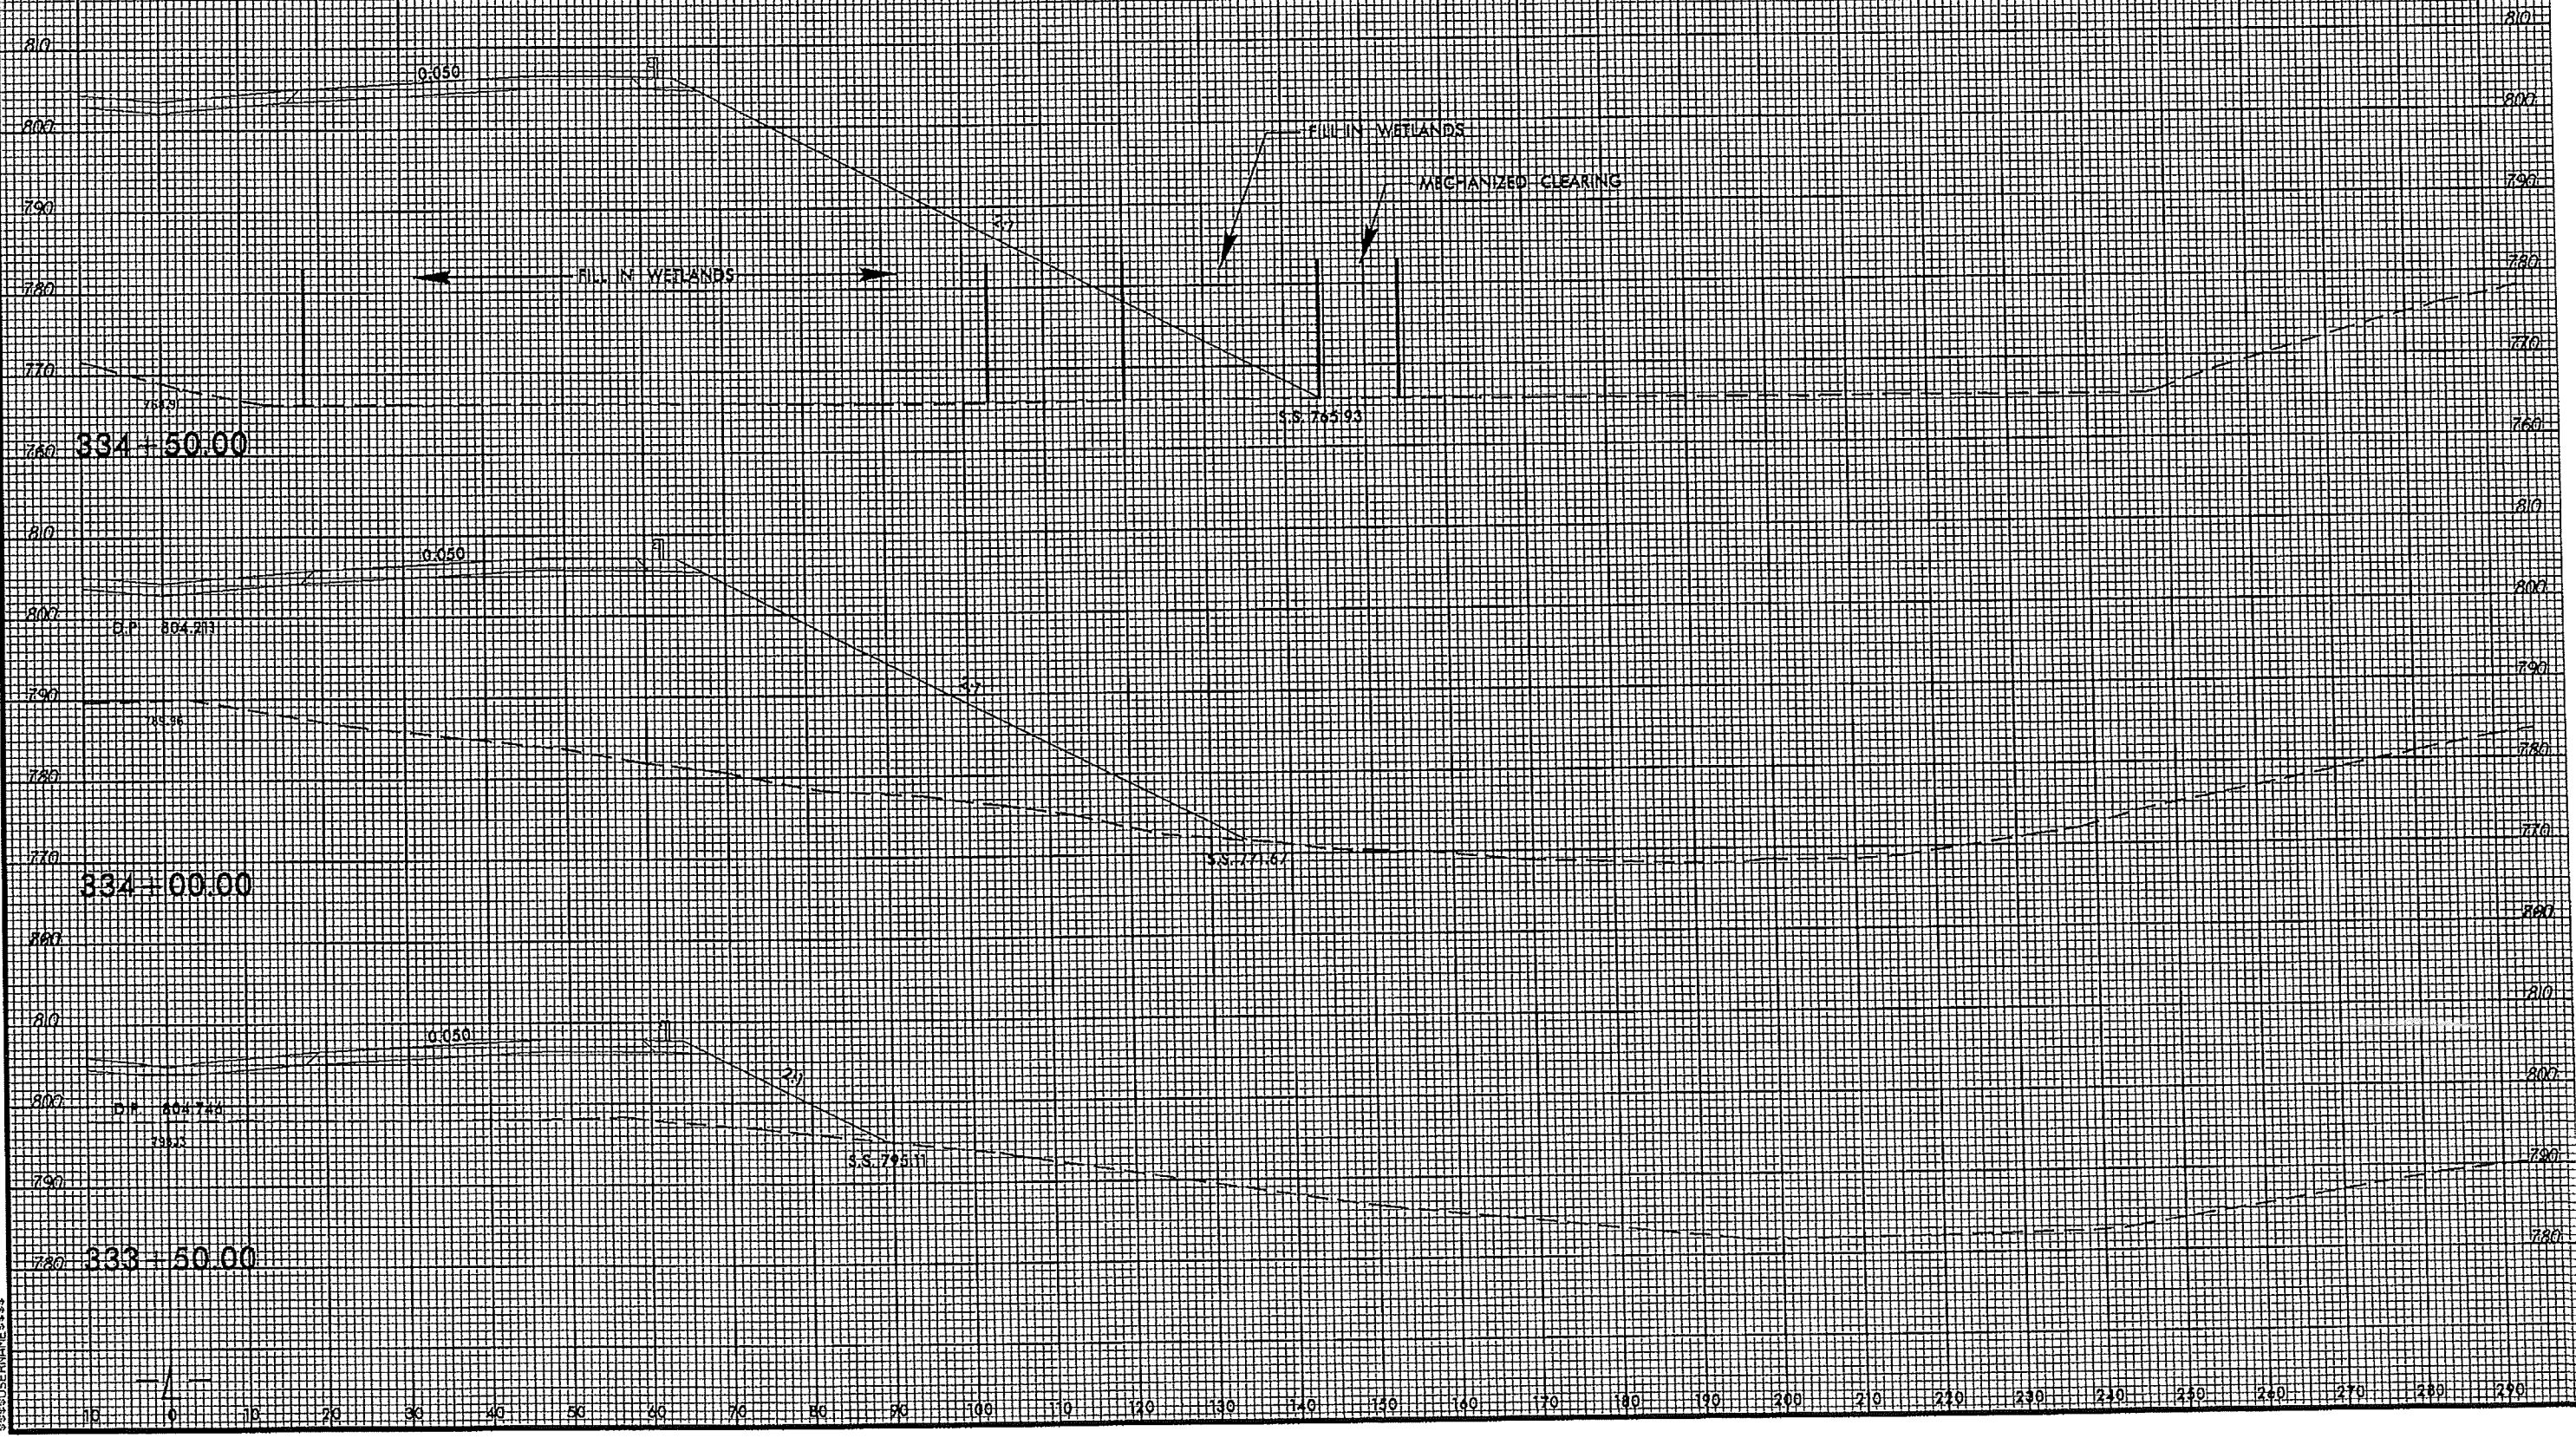

Permit Drawing
Sheet 58 of 81


8/17/99

Permit Drawing 8/
Sheet 60 of 81




NAD 83/NSRS 2007

SITE 19

PROJECT REFERENCE NO. R-2413A		SHEET NO. 23	
RW SHEET NO.		HYDRAULICS ENGINEER	
ROADWAY DESIGN ENGINEER		DO NOT USE FOR CONSTRUCTION	

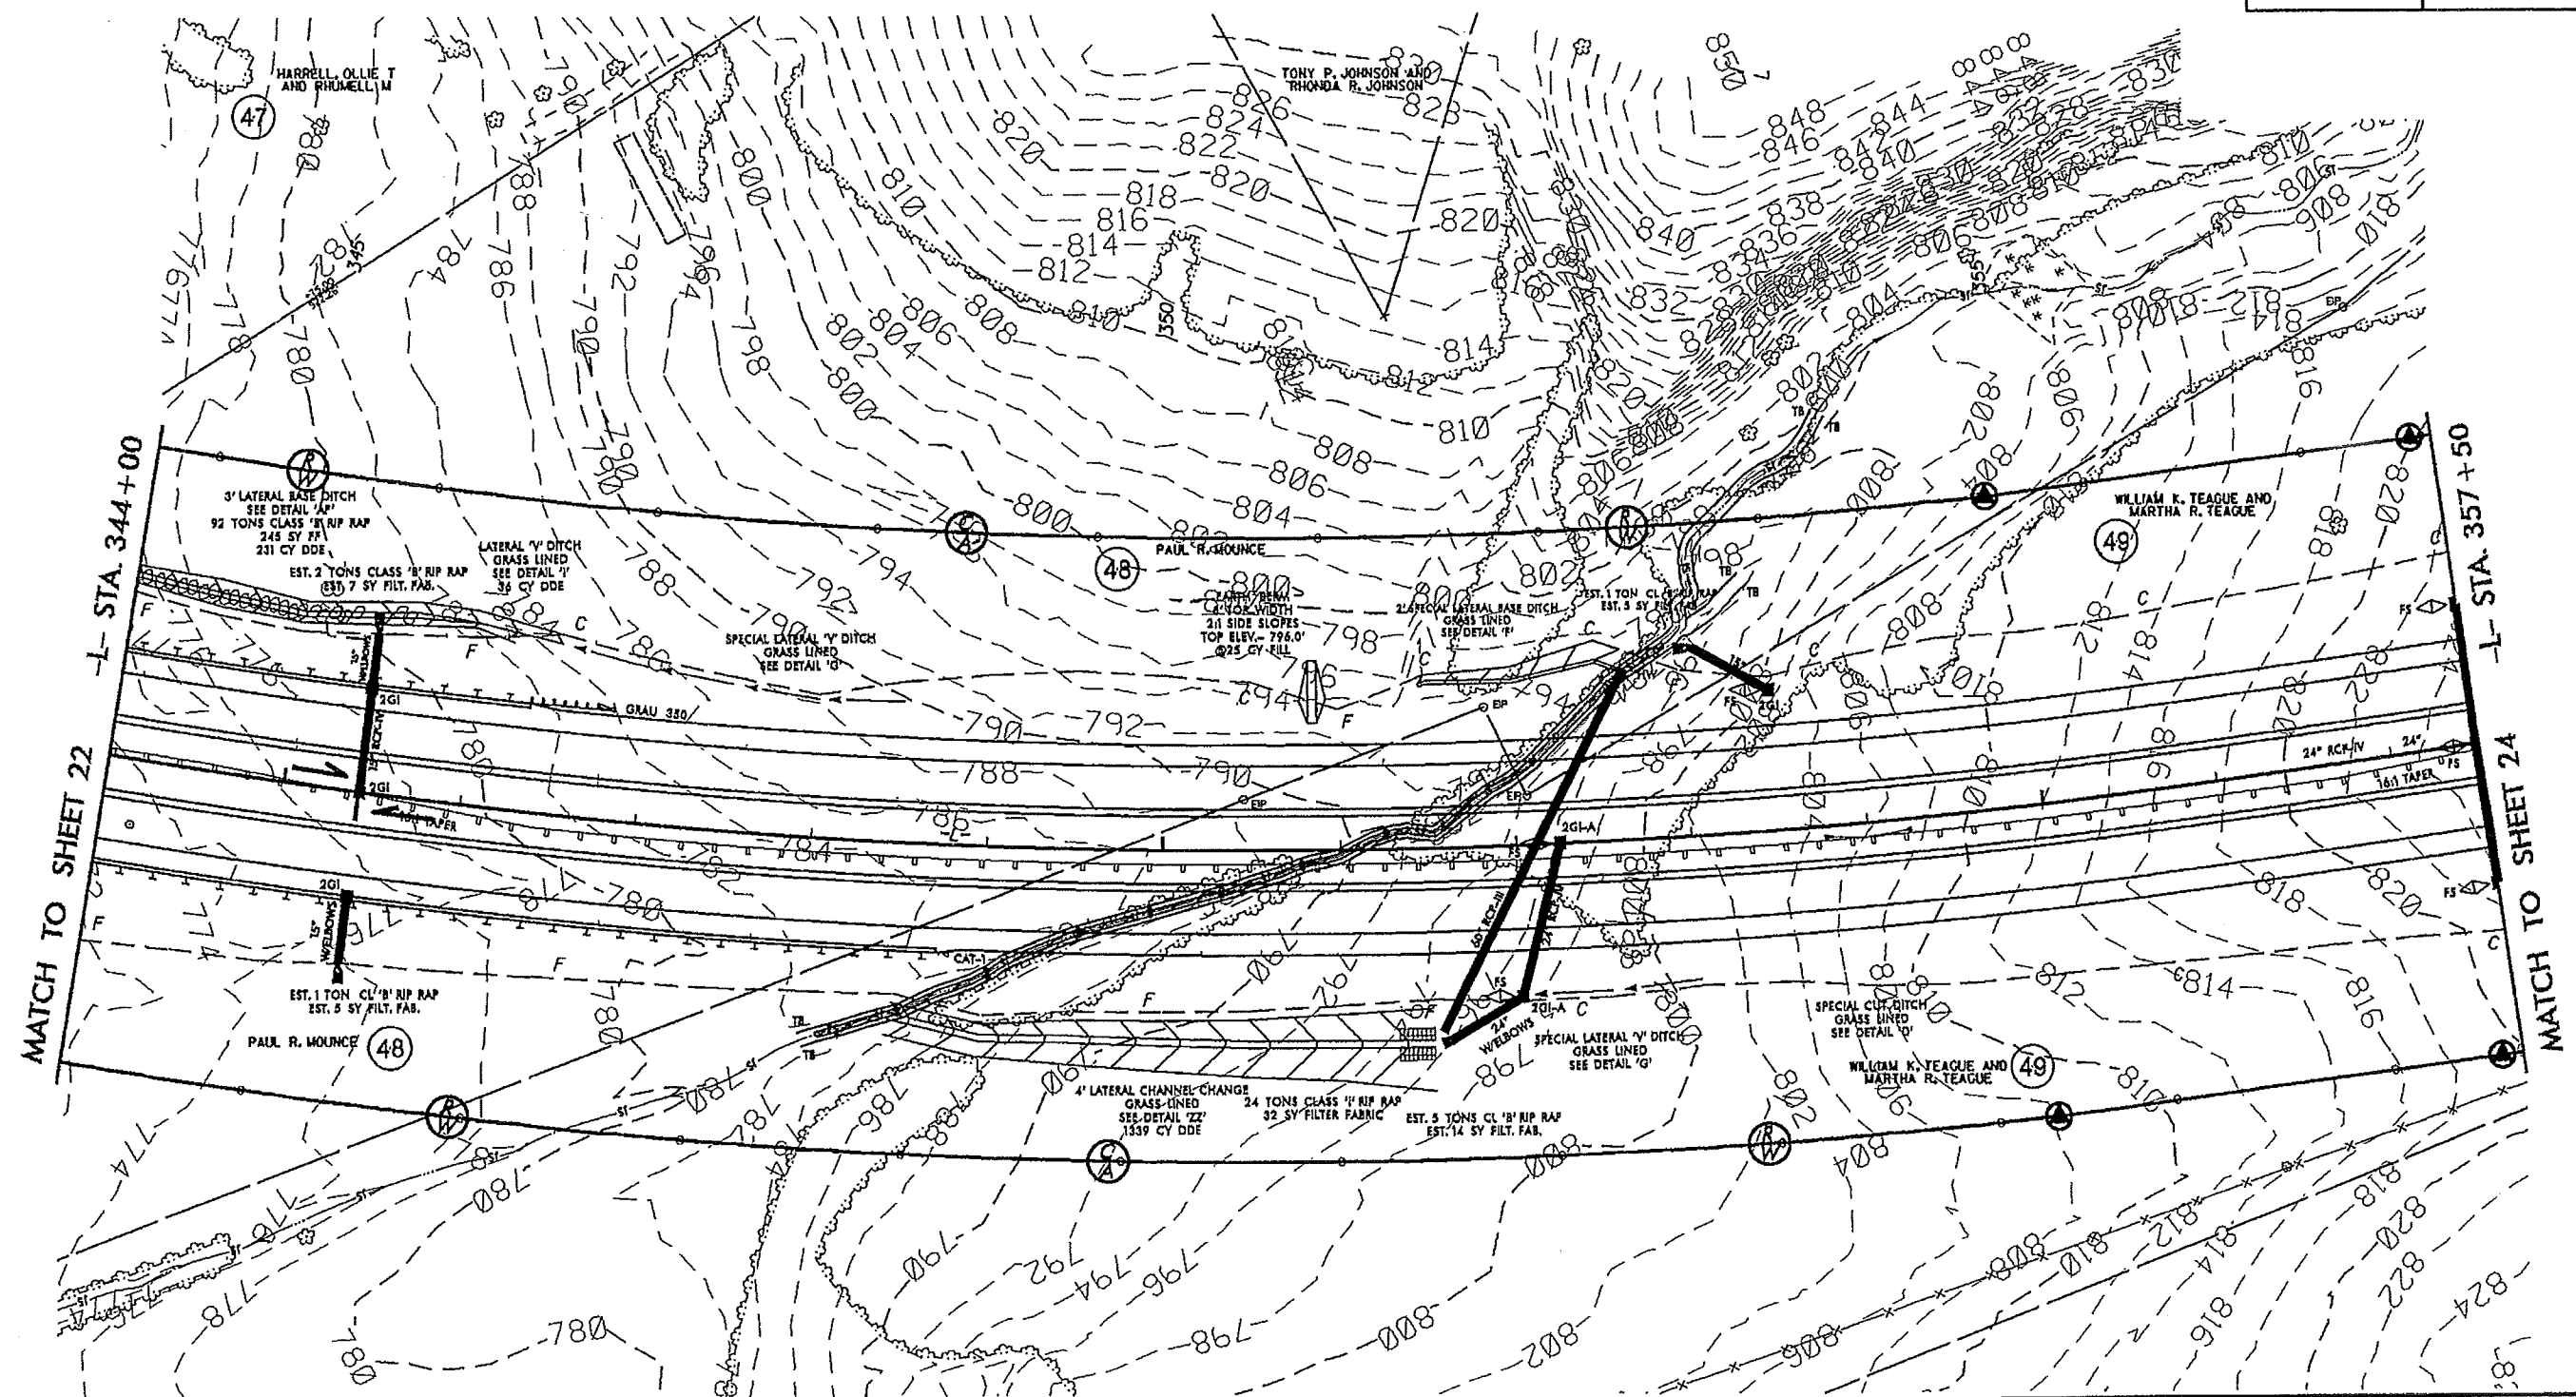

DENOTES IMPACTS IN SURFACE WATER
 DENOTES TEMPORARY IMPACTS IN SURFACE WATER

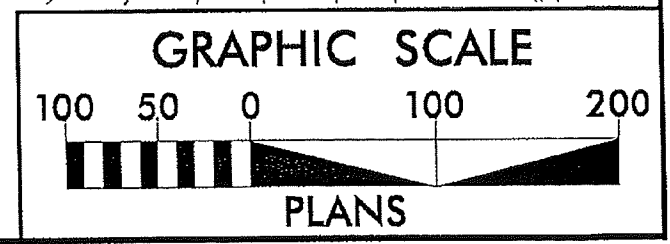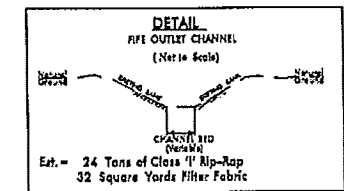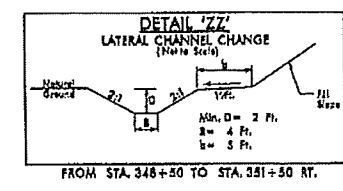


8/17/99


REVISIONS

8/17/99

SITE 19

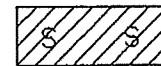

DENOTES IMPACTS IN
SURFACE WATER

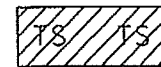



DENOTES TEMPORARY
IMPACTS IN SURFACE WATER

Permit Drawing
Sheet 61 of 81

NAD 83/NGRS 2007

PROJECT REFERENCE NO. R-2413A		SHEET NO. 23	
RAW SHEET NO.			
ROADWAY DESIGN ENGINEER		HYDRAULICS ENGINEER	
PRELIMINARY PLANS DO NOT USE FOR CONSTRUCTION			

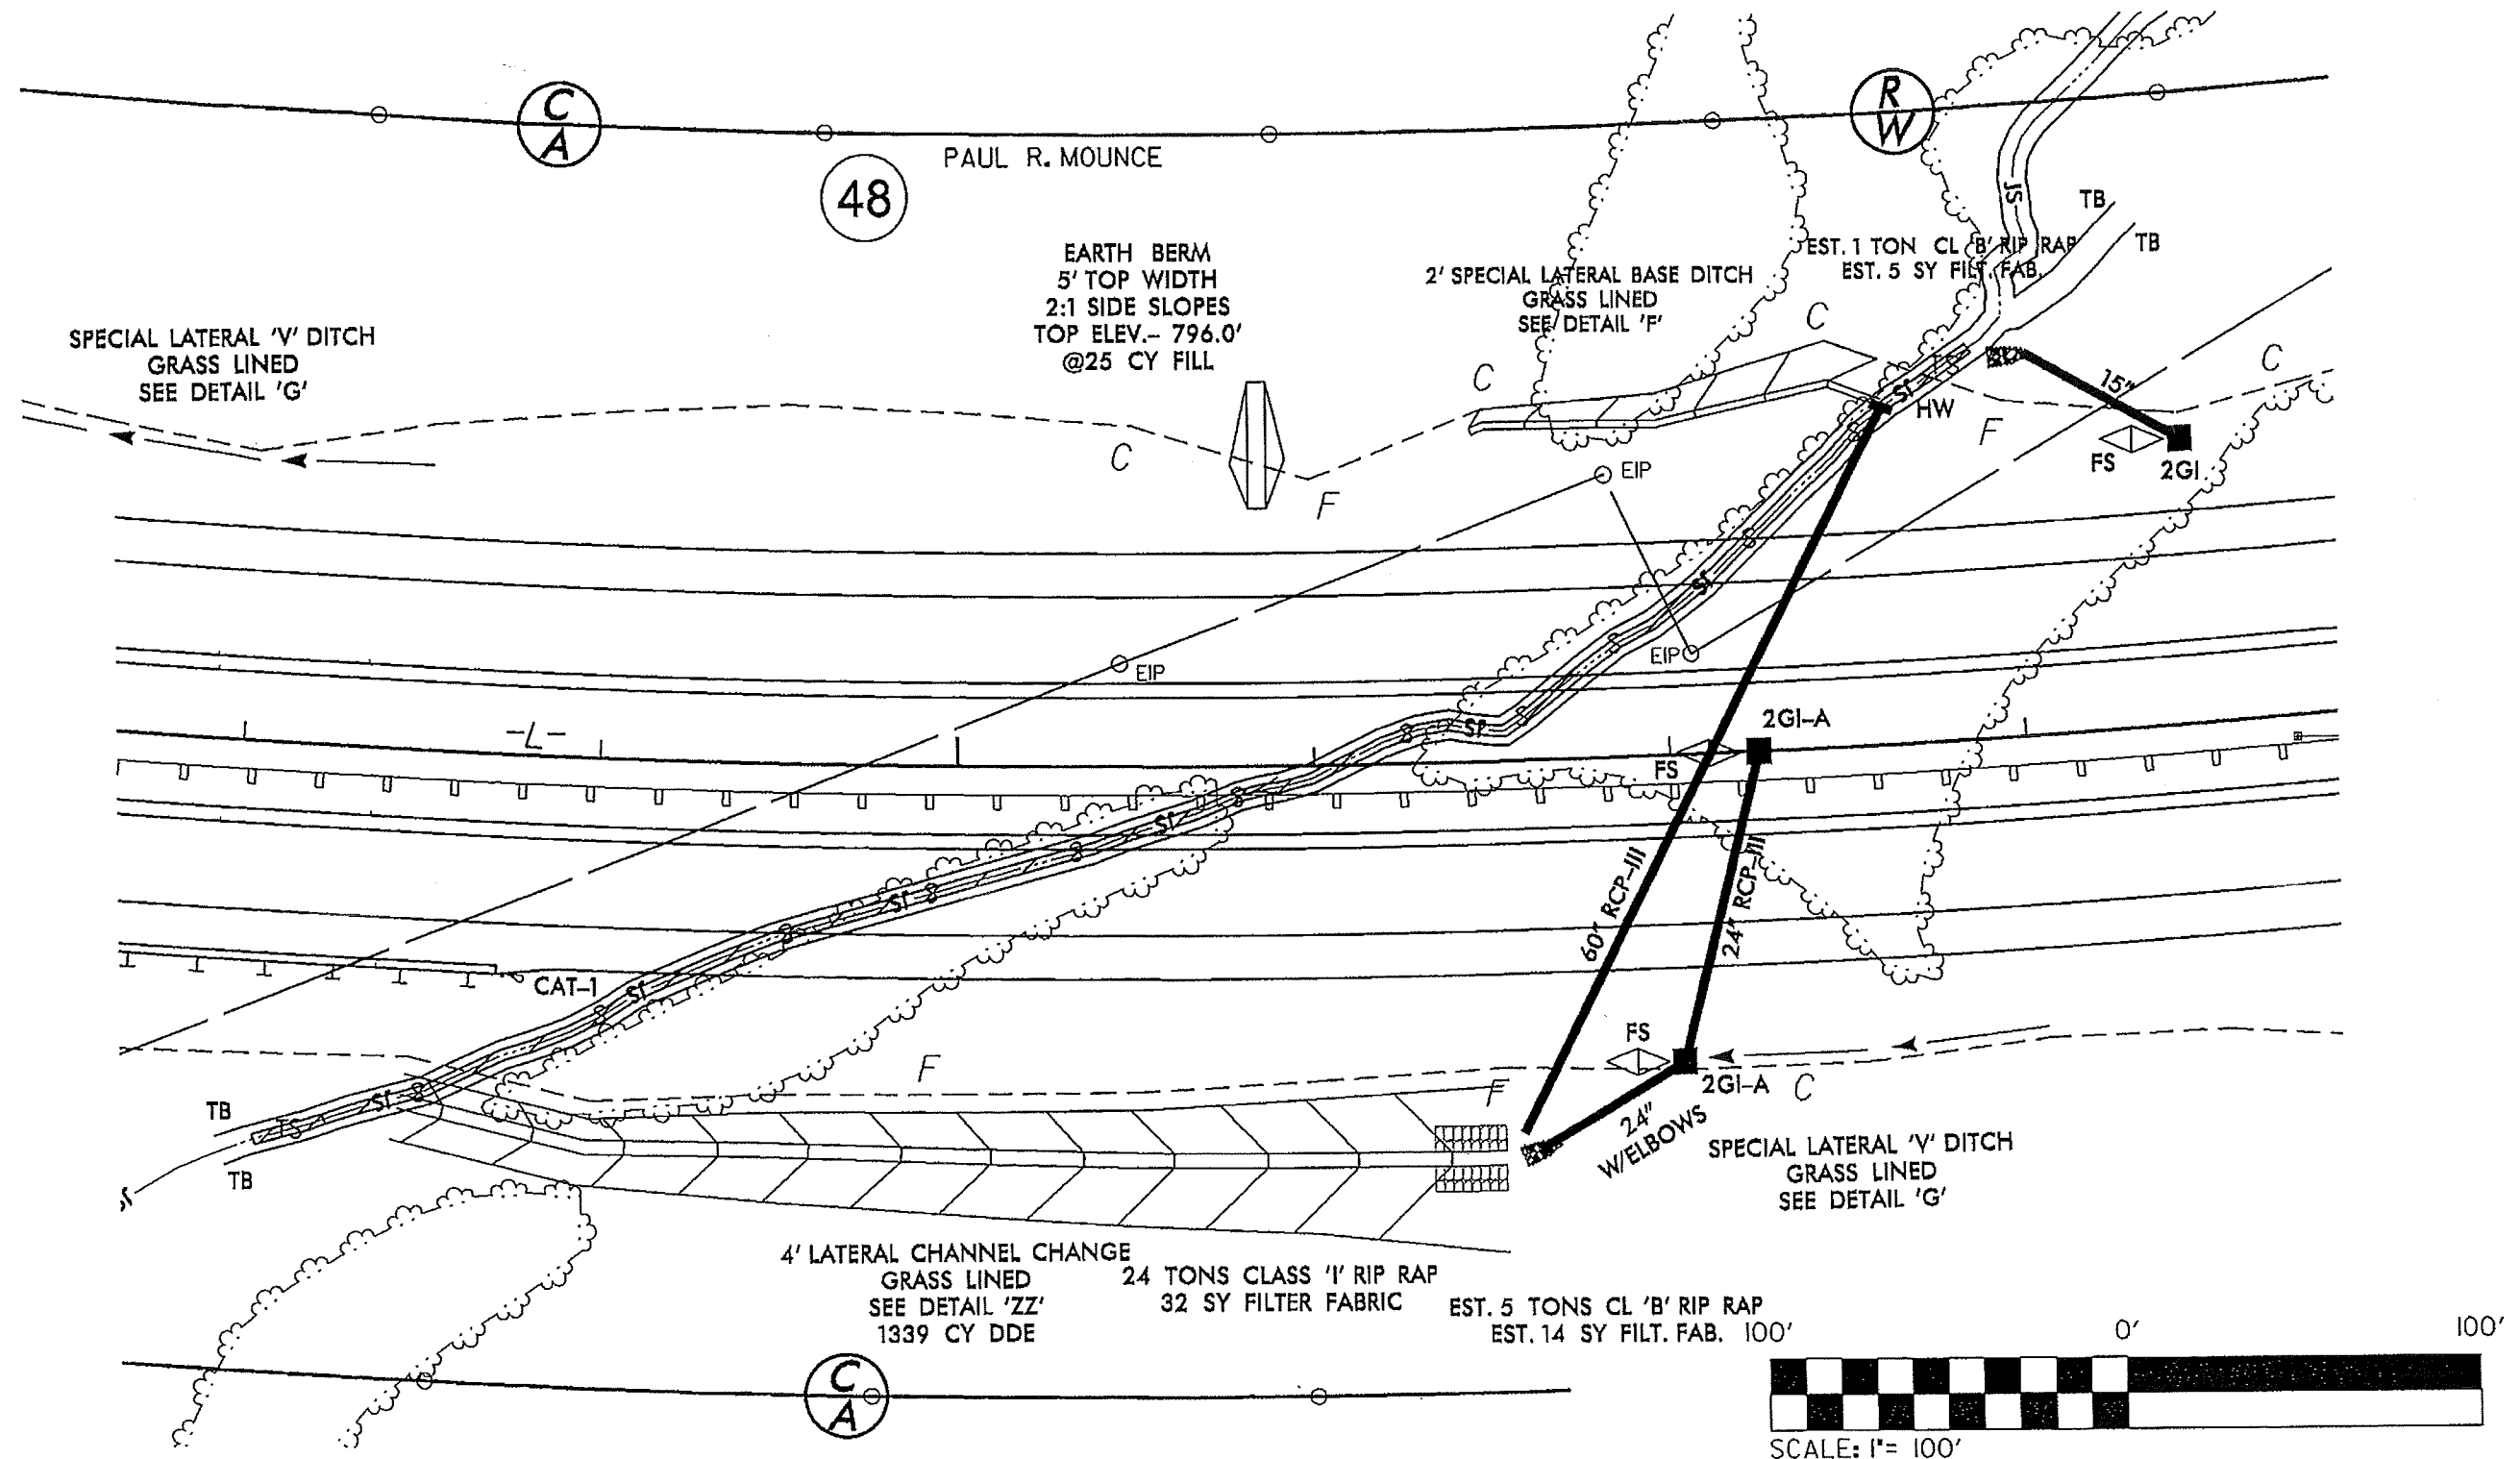

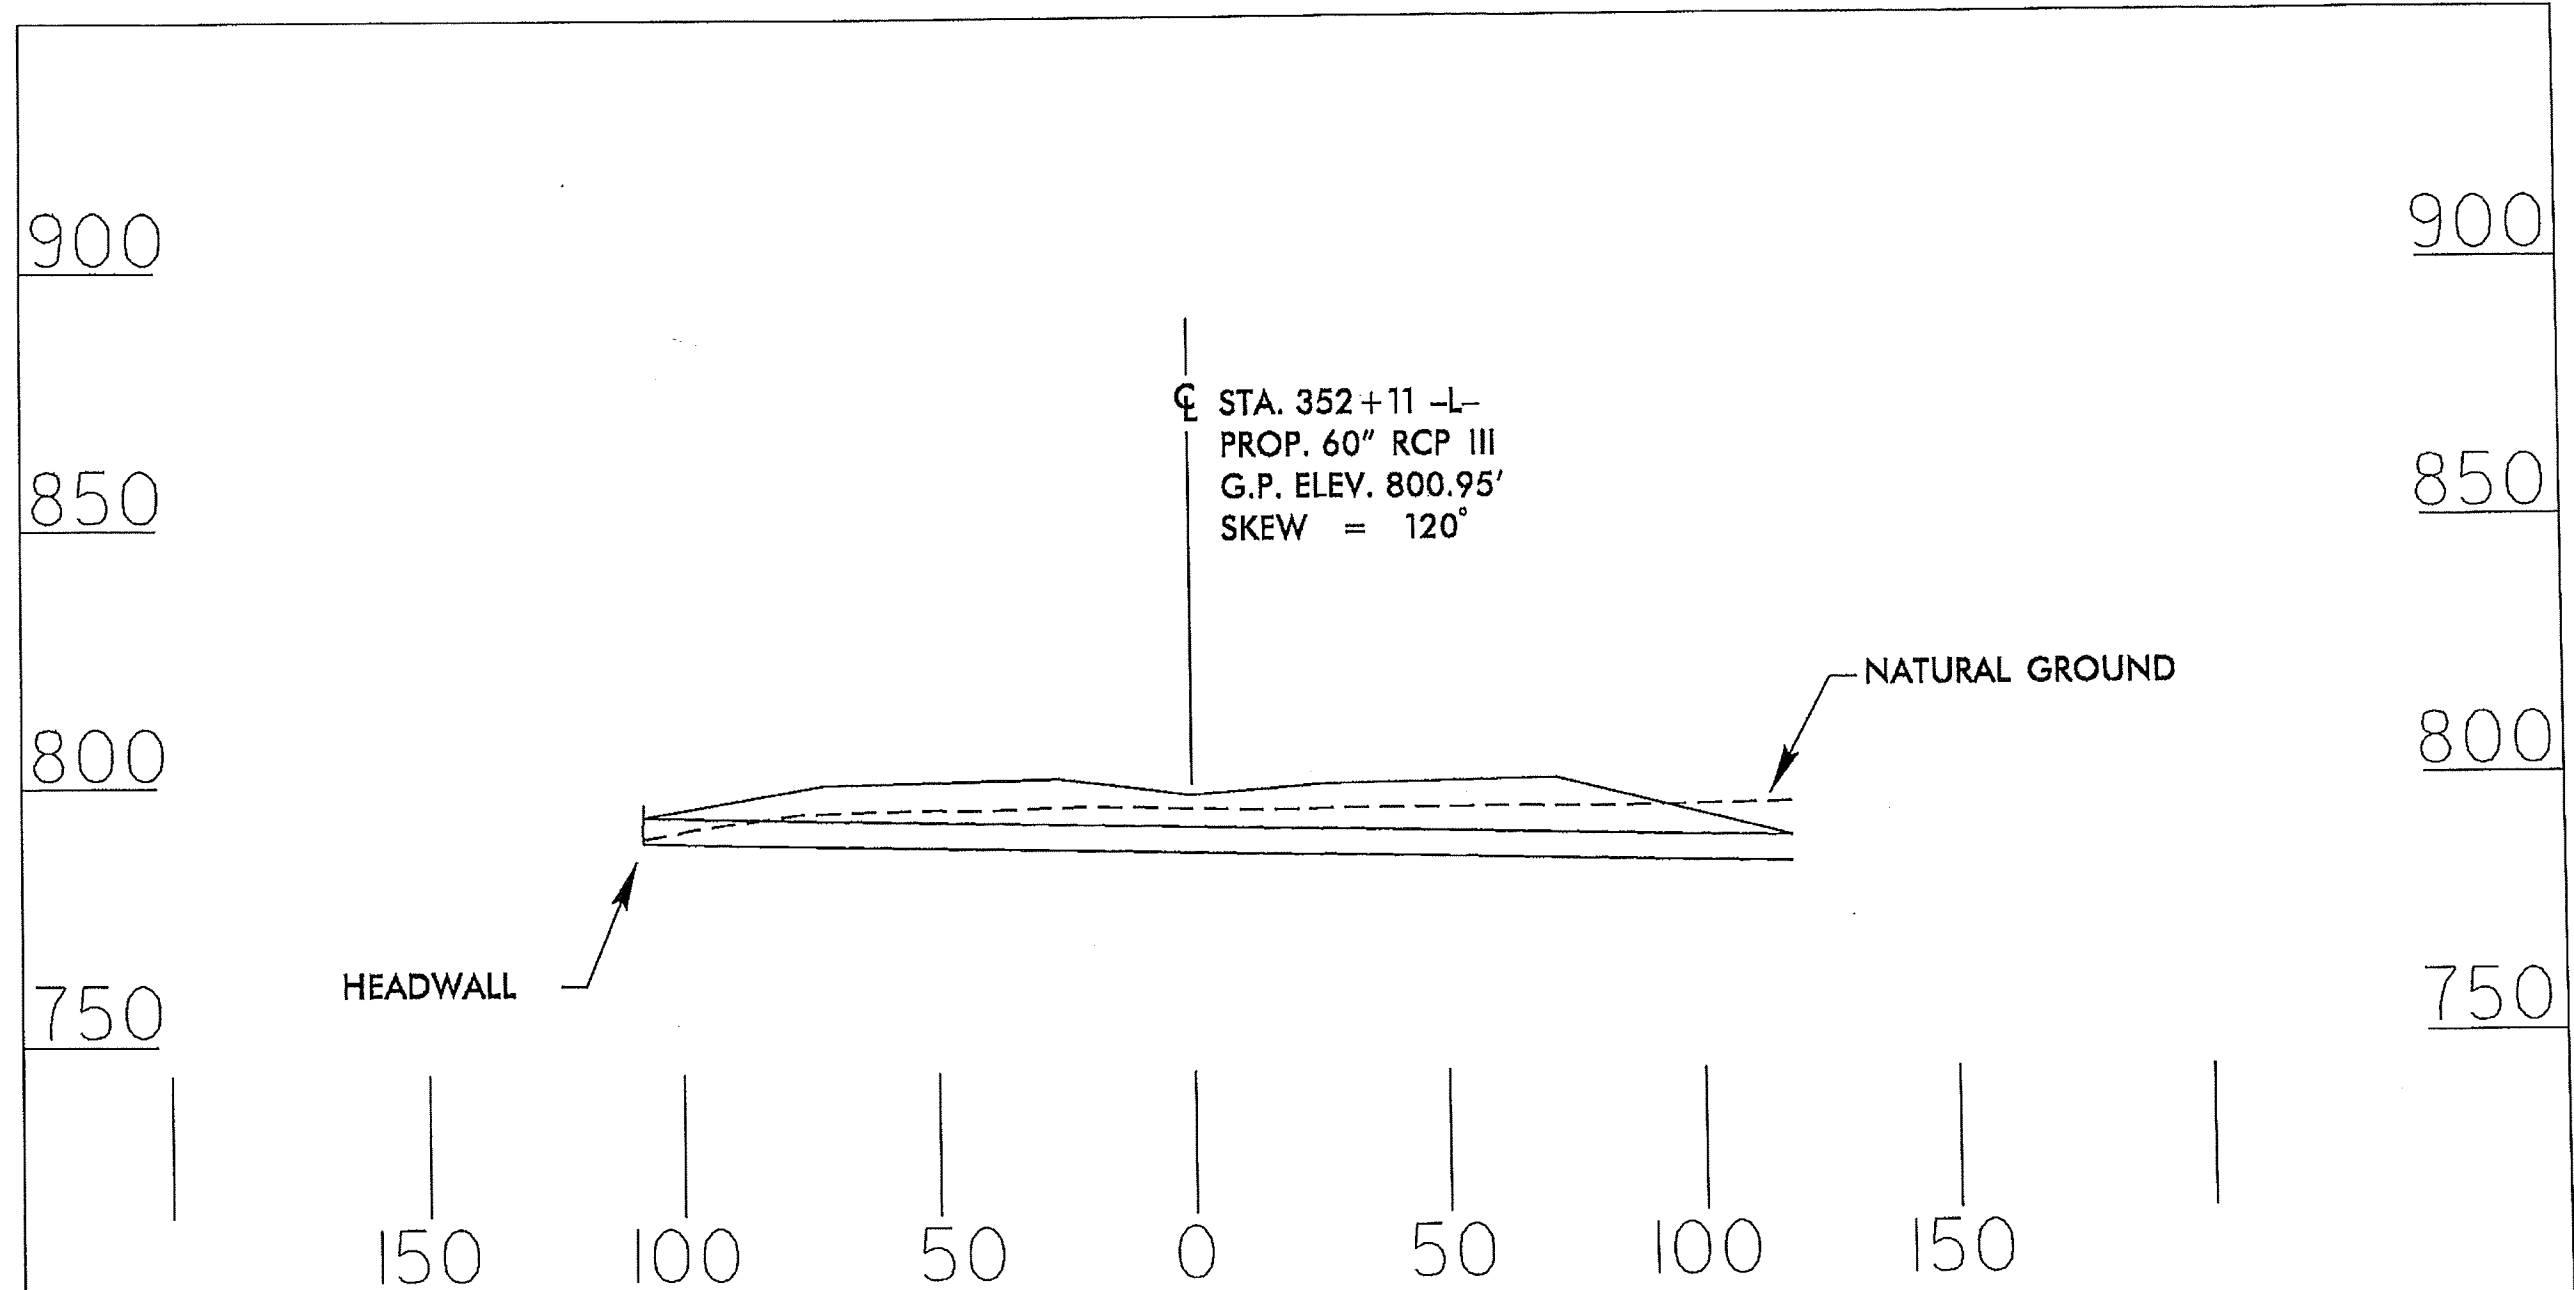

PROFILE

NCDOT
DIVISION OF HIGHWAYS
GUILFORD COUNTY
PROJECT: 34429.1.1 (R-2413A)
NC 68 CONNECTOR
FROM FOUR LANES AT
SR 2011 TO SR 2127