


8/17/99

Permit Drawing
Sheet 9 of 31
NAD 83/MSR 2007

PROJECT REFERENCE NO. R-2413B	SHEET NO. 9
R/W SHEET NO.	
ROADWAY DESIGN ENGINEER	HYDRAULICS ENGINEER
PRELIMINARY PLANS DO NOT USE FOR CONSTRUCTION	

SITE 5

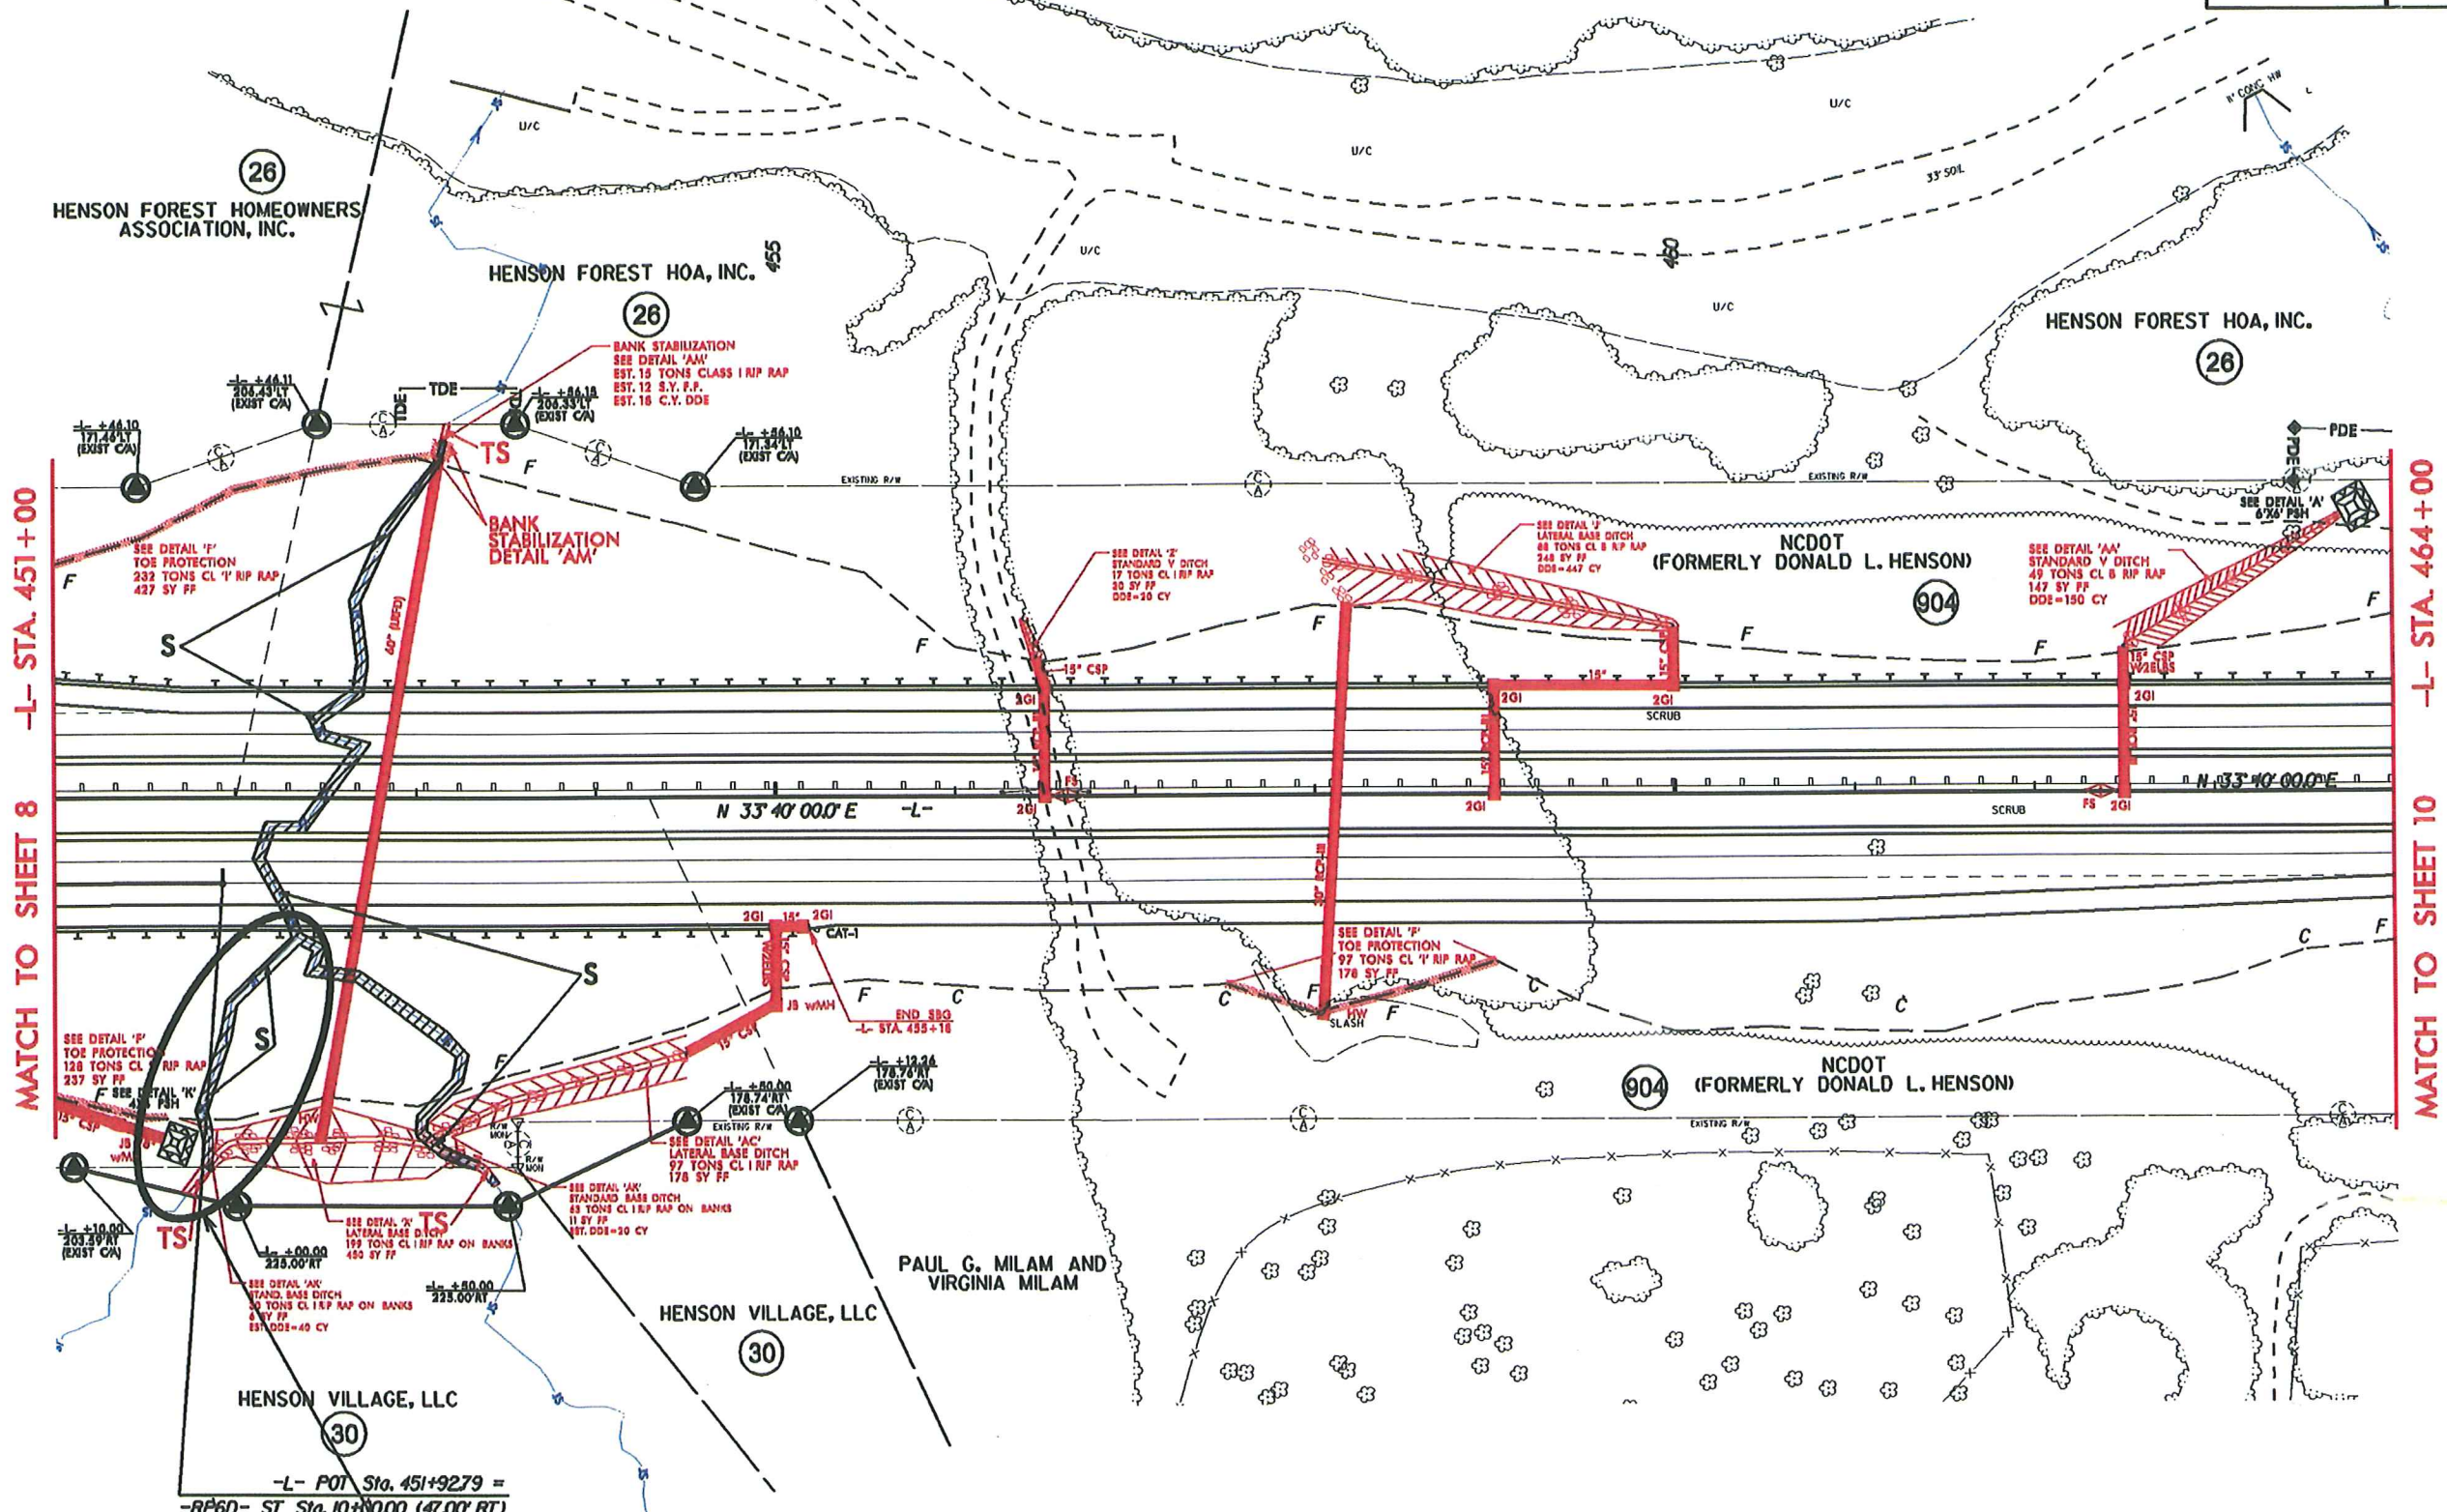

MATCH TO SHEET 8 -L- STA. 451+00

MATCH TO SHEET 10 -L- STA. 464+00


SITE 5A



DENOTES IMPACTS IN SURFACE WATER



DENOTES TEMPORARY IMPACTS IN SURFACE WATER

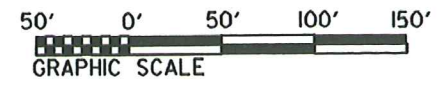

REVISIONS

SYSTEMS TIME: 8/17/99 10:00 AM
USER: JSM


8/17/99

Permit Drawing
Sheet 10 of 31



PROJECT REFERENCE NO. R-2413B	SHEET NO. 9
RW SHEET NO.	
ROADWAY DESIGN ENGINEER	HYDRAULICS ENGINEER
PRELIMINARY PLANS DO NOT USE FOR CONSTRUCTION	

SITE 5

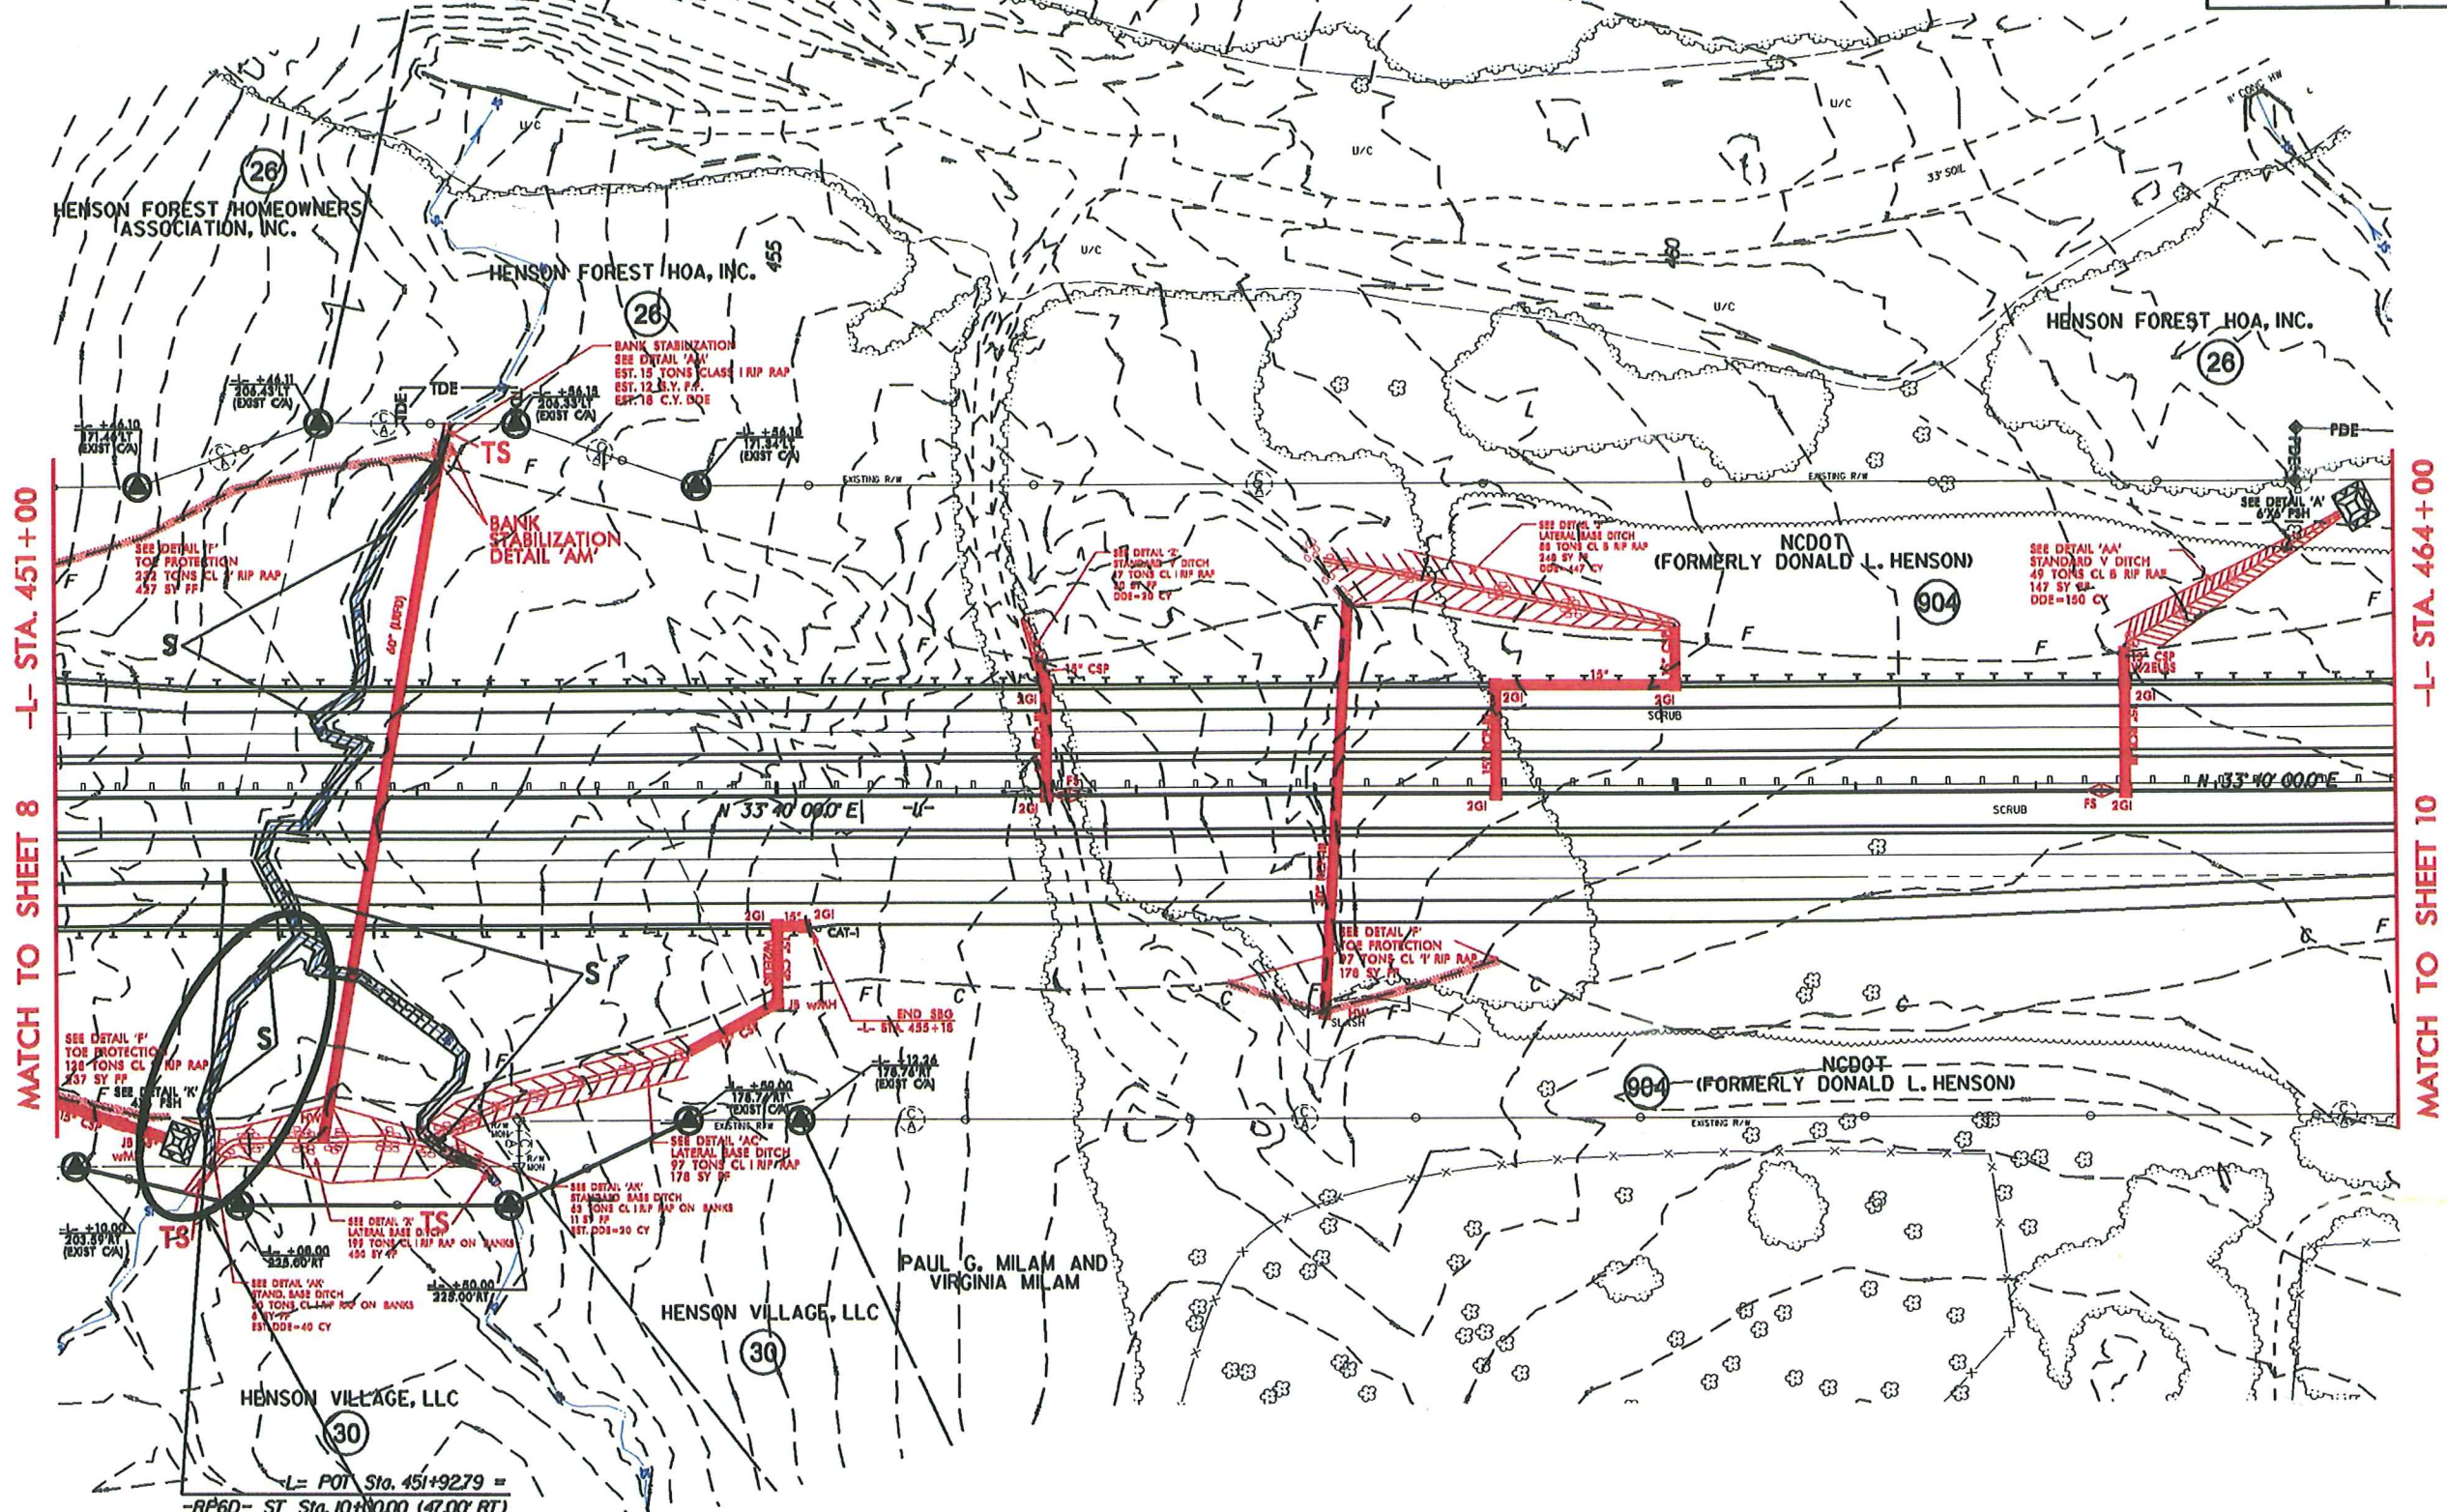

MATCH TO SHEET 8 -L- STA. 451+00

MATCH TO SHEET 10 -L- STA. 464+00

REVISIONS

SYSTEMS DESIGN
PERMITS
CONSULTING


SITE 5A



DENOTES IMPACTS IN SURFACE WATER



DENOTES TEMPORARY IMPACTS IN SURFACE WATER

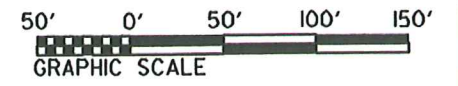


SITE 6

SITE 7

Permit Drawing
Sheet 11 of 31
NAD 83/NRS 2007

PROJECT REFERENCE NO. R-2413B		SHEET NO. 10	
RW SHEET NO.			
ROADWAY DESIGN ENGINEER		HYDRAULICS ENGINEER	
PRELIMINARY PLANS DO NOT USE FOR CONSTRUCTION			

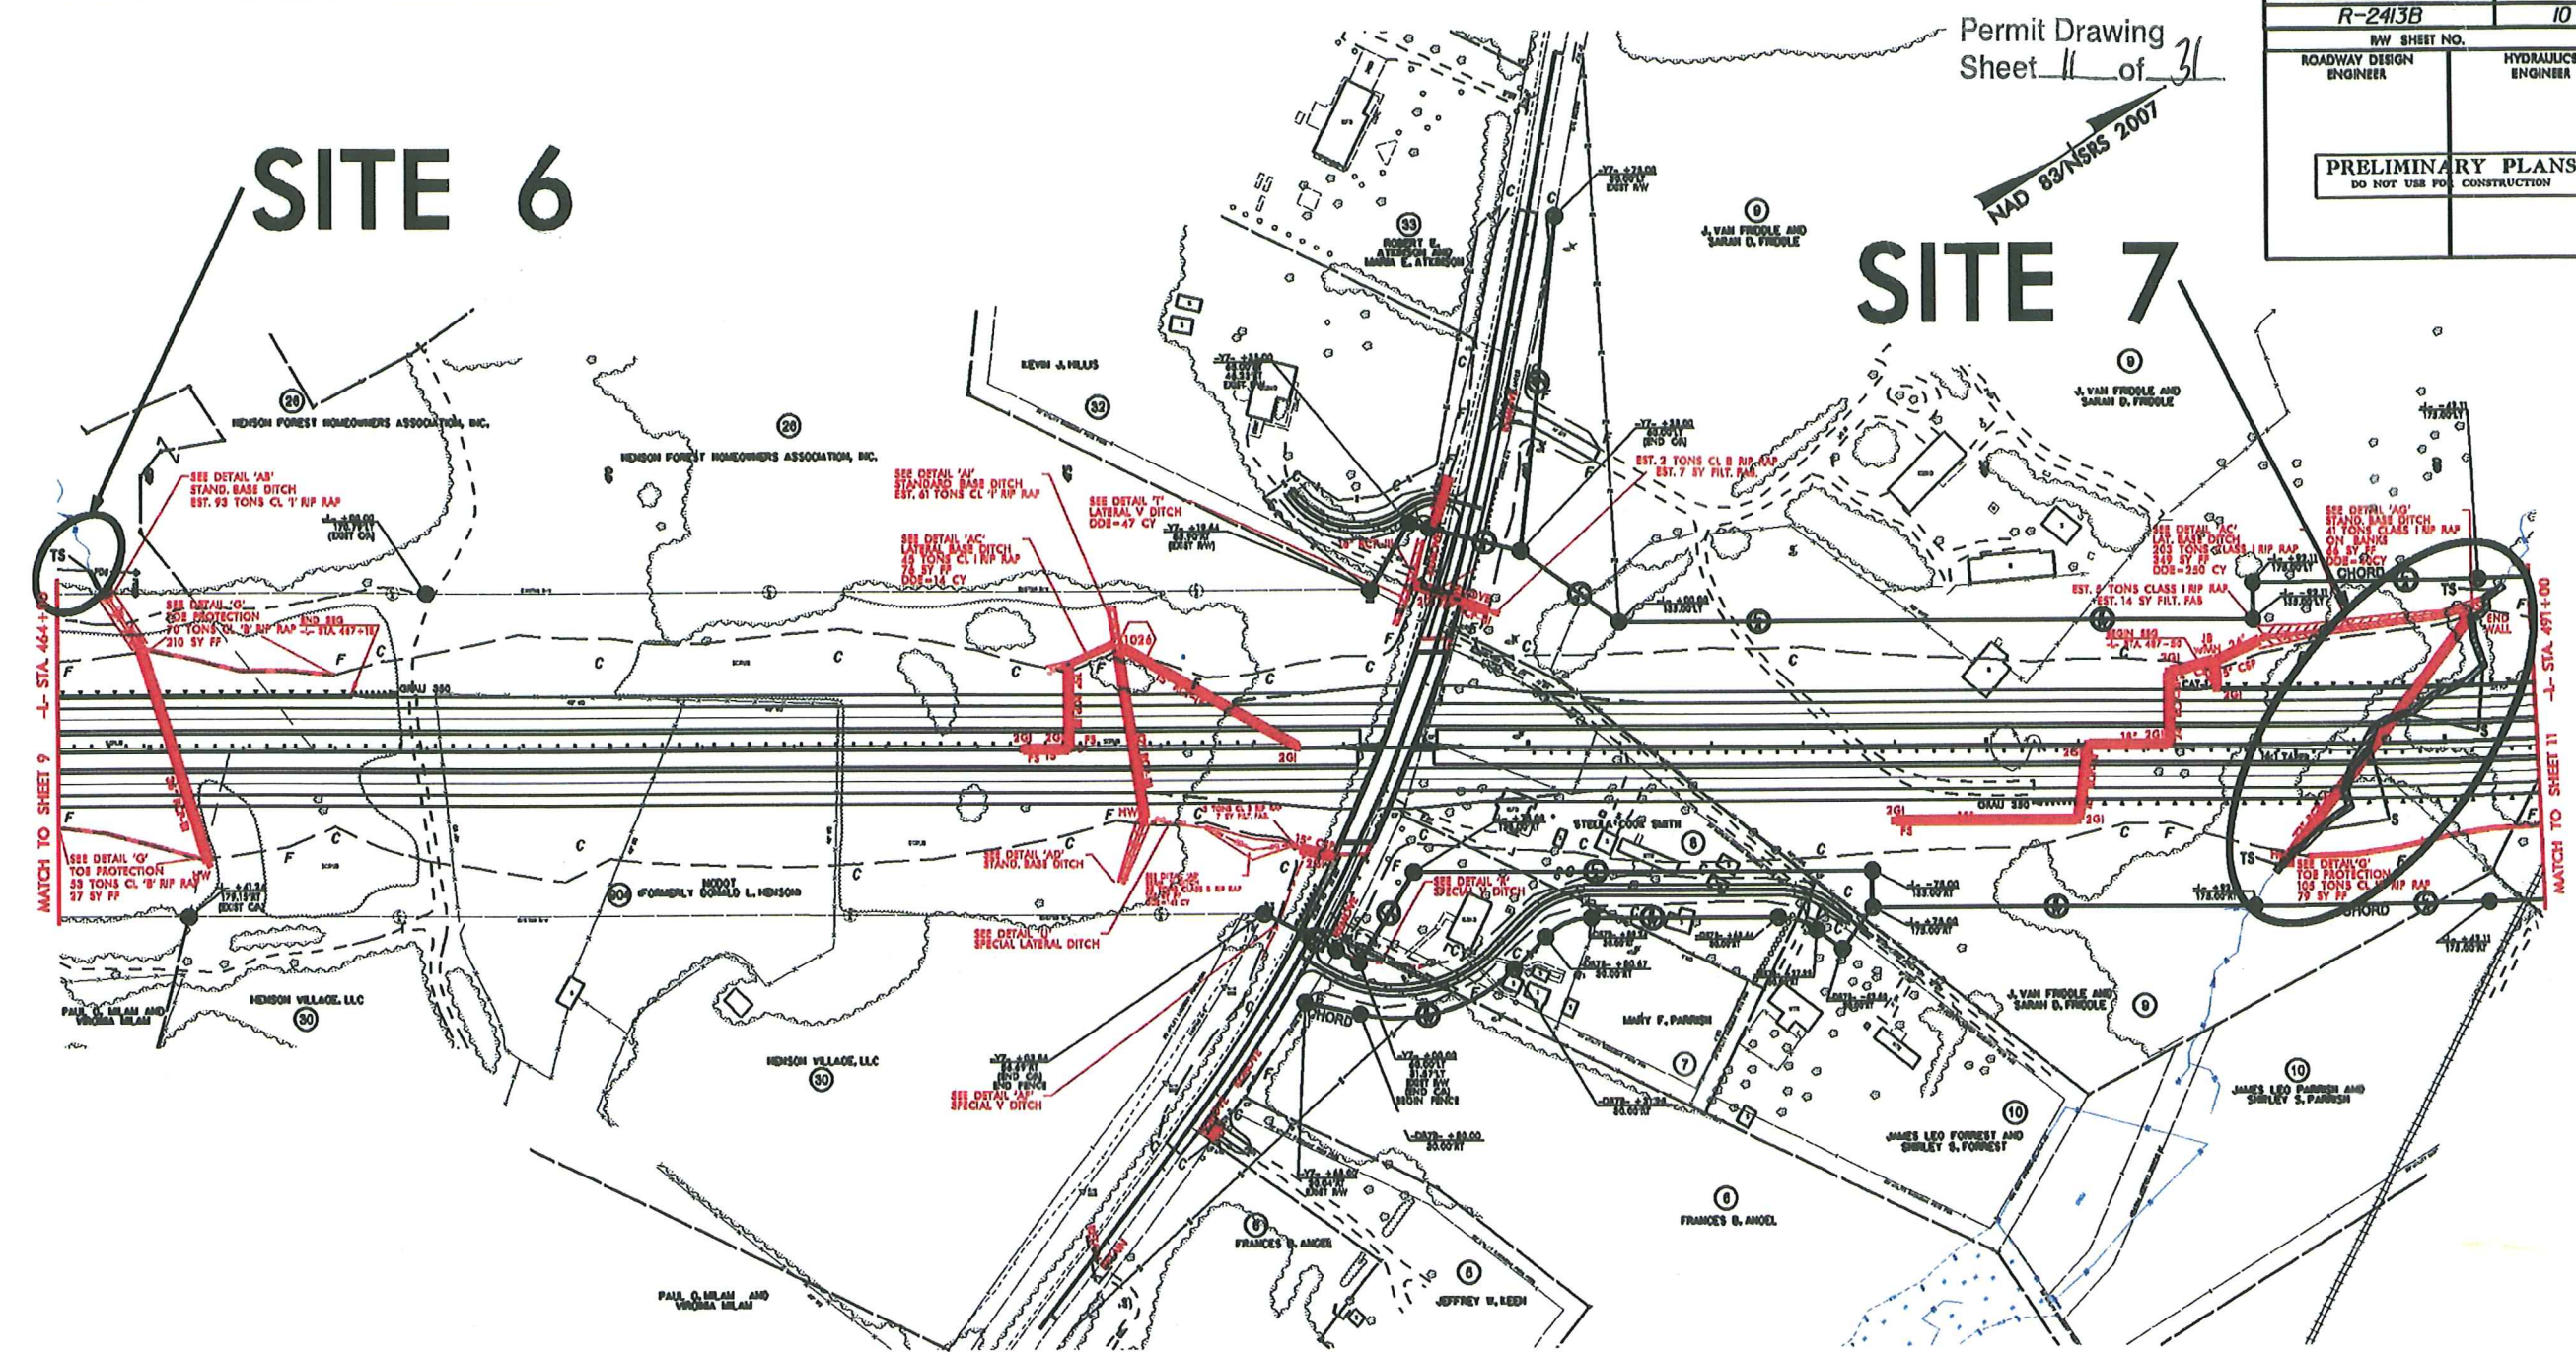


Permit Drawing
Sheet 12 of 31



PROJECT REFERENCE NO. R-2413B	SHEET NO. 10
RW SHEET NO.	
ROADWAY DESIGN ENGINEER	HYDRAULICS ENGINEER
PRELIMINARY PLANS DO NOT USE FOR CONSTRUCTION	

SITE 6

SITE 7

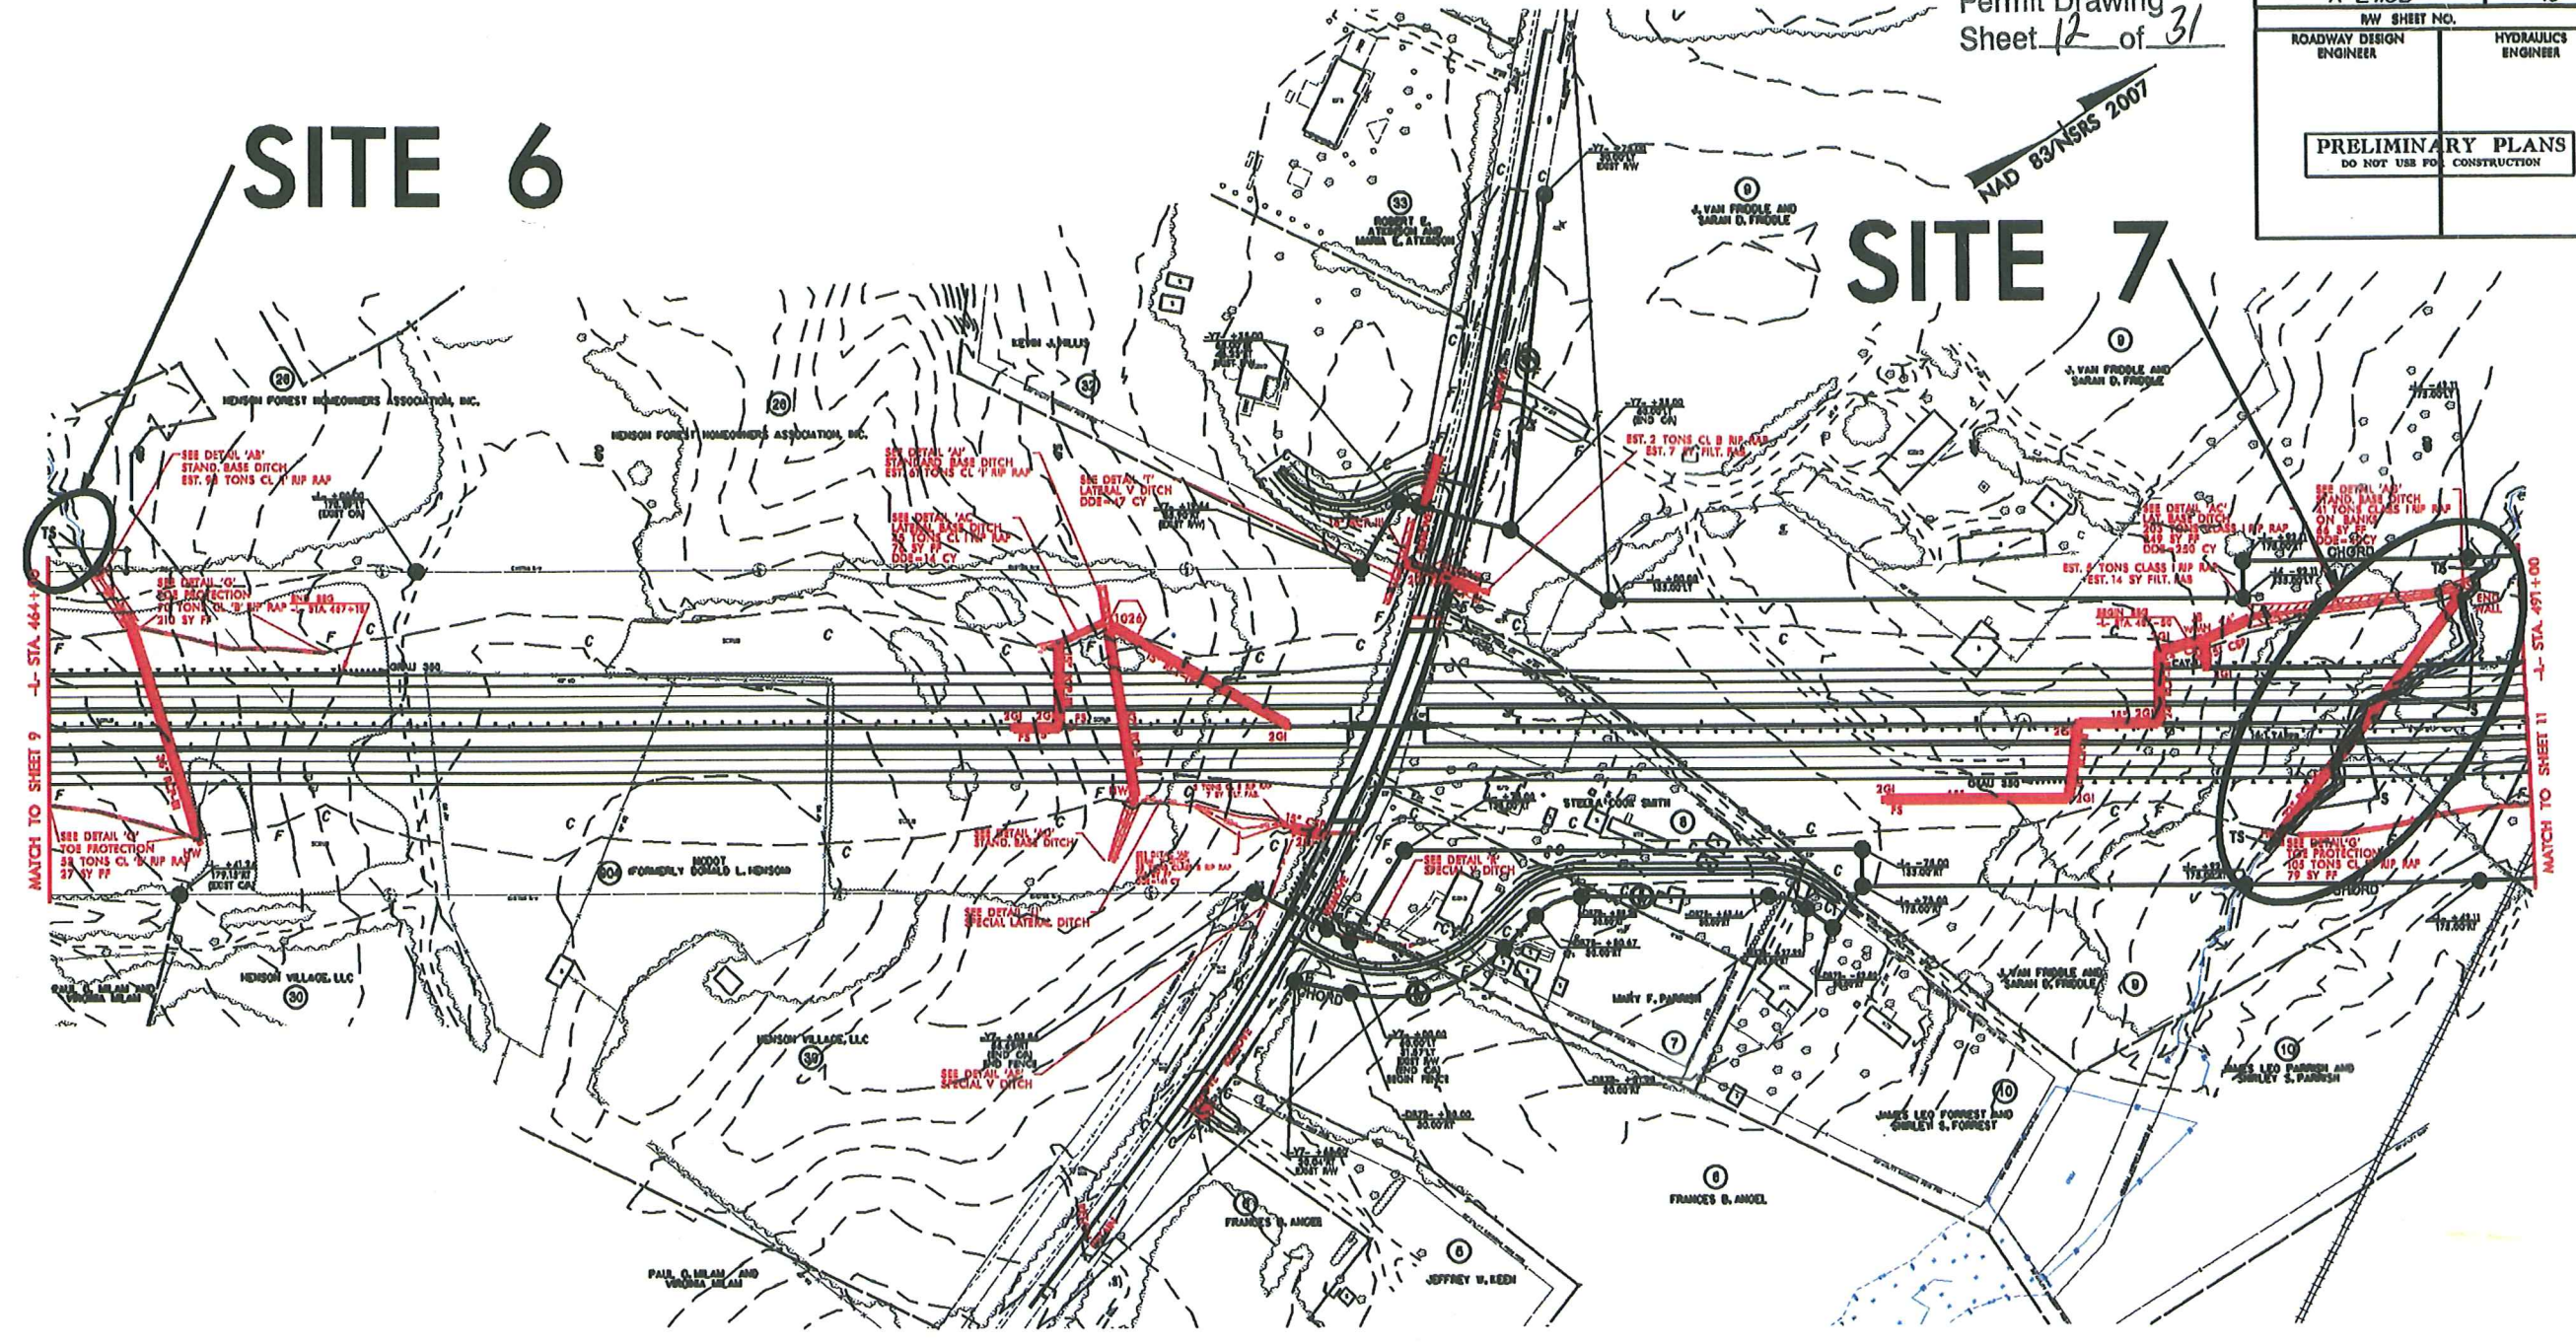

MATCH TO SHEET 9 - STA. 464+7

MATCH TO SHEET 11 - STA. 491+00



8/17/99

Permit Drawing
Sheet 13 of 31
Revised 7/1/13
NAD 83/NRS 2007


PROJECT REFERENCE NO. R-2413B	SHEET NO. 12
RW SHEET NO.	
ROADWAY DESIGN ENGINEER	HYDRAULICS ENGINEER
PRELIMINARY PLANS DO NOT USE FOR CONSTRUCTION	

SITE 8

STREAM RELOCATION
SEE MITIGATION PLAN
SHEET OSM 11


SITE 8g

SITE 8a

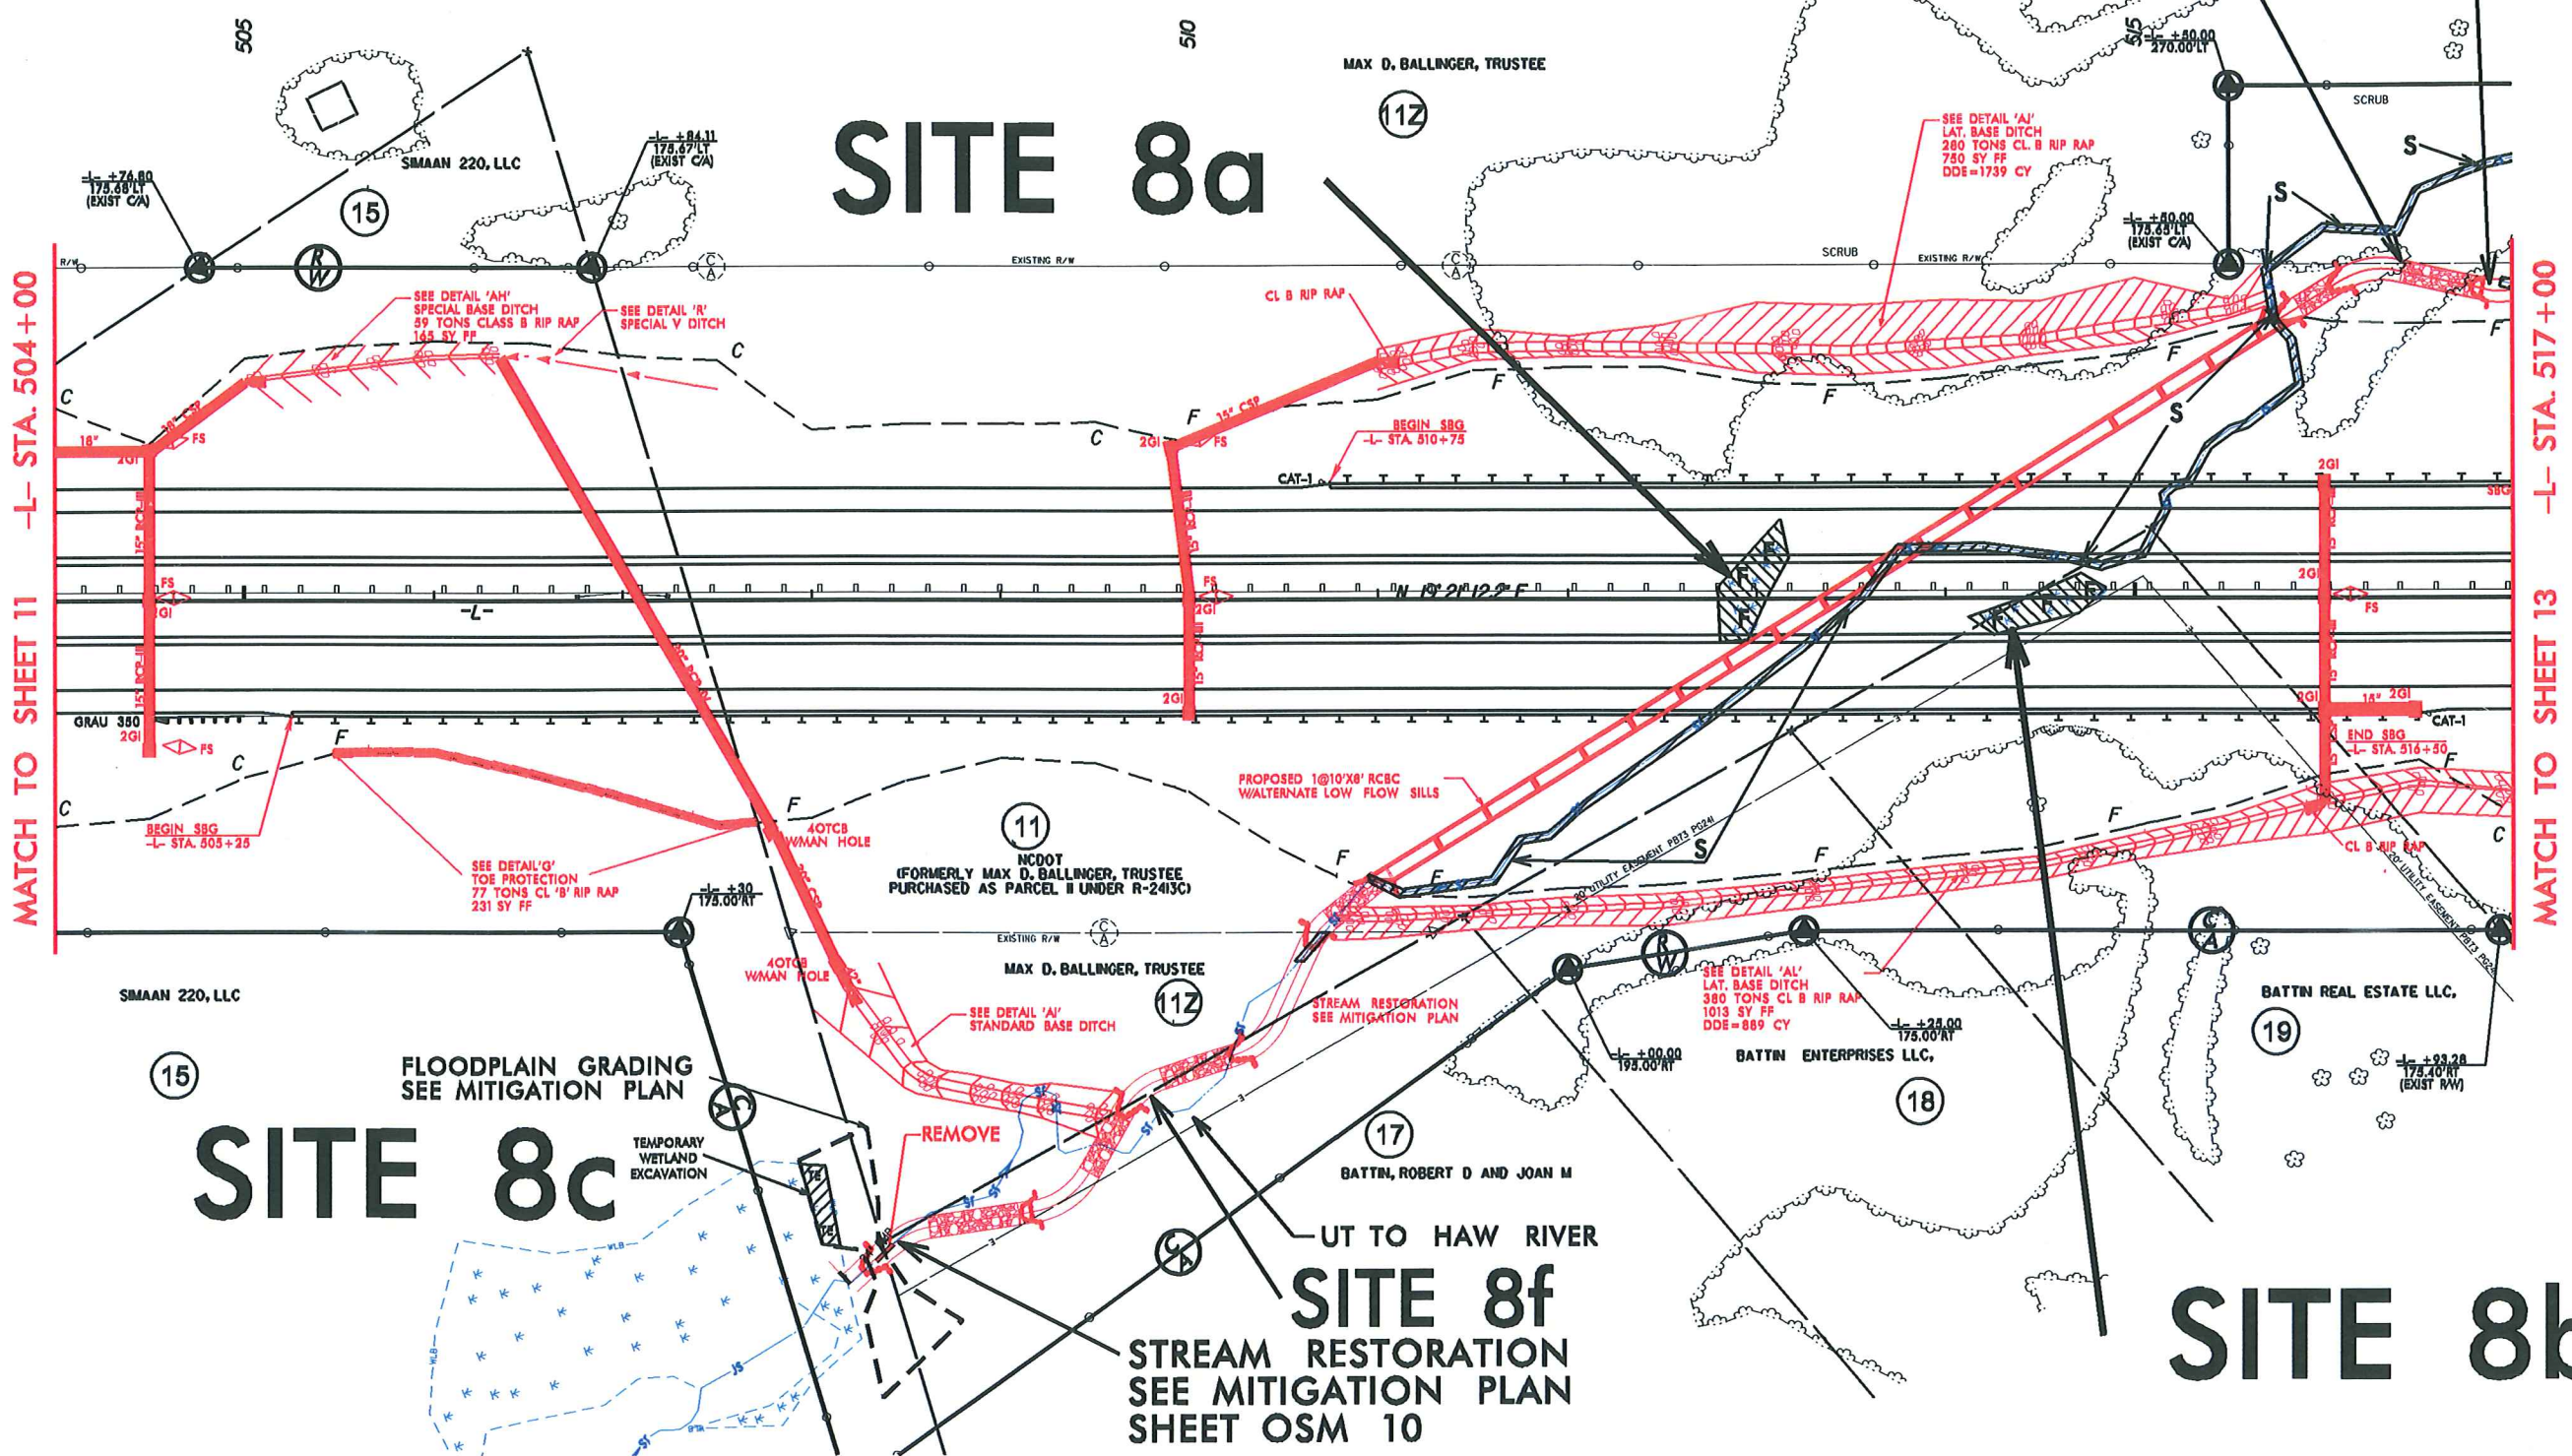

TE TE DENOTES TEMPORARY EXCAVATION IN WETLAND

S S DENOTES IMPACTS IN SURFACE WATER

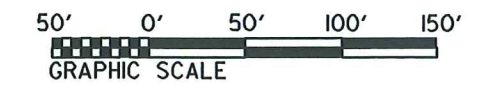

REVISIONS

SYSTEMS DESIGN CONSULTANTS

8/17/09

Permit Drawing
Sheet 14 of 31
Revised 7/1/13
NAD 83/NGS 2007


PROJECT REFERENCE NO. R-2413B	SHEET NO. 12
RW SHEET NO.	
ROADWAY DESIGN ENGINEER	HYDRAULICS ENGINEER
PRELIMINARY PLANS DO NOT USE FOR CONSTRUCTION	

SITE 8

STREAM RELOCATION
SEE MITIGATION PLAN
SHEET OSM 11

SITE 8g

SITE 8a

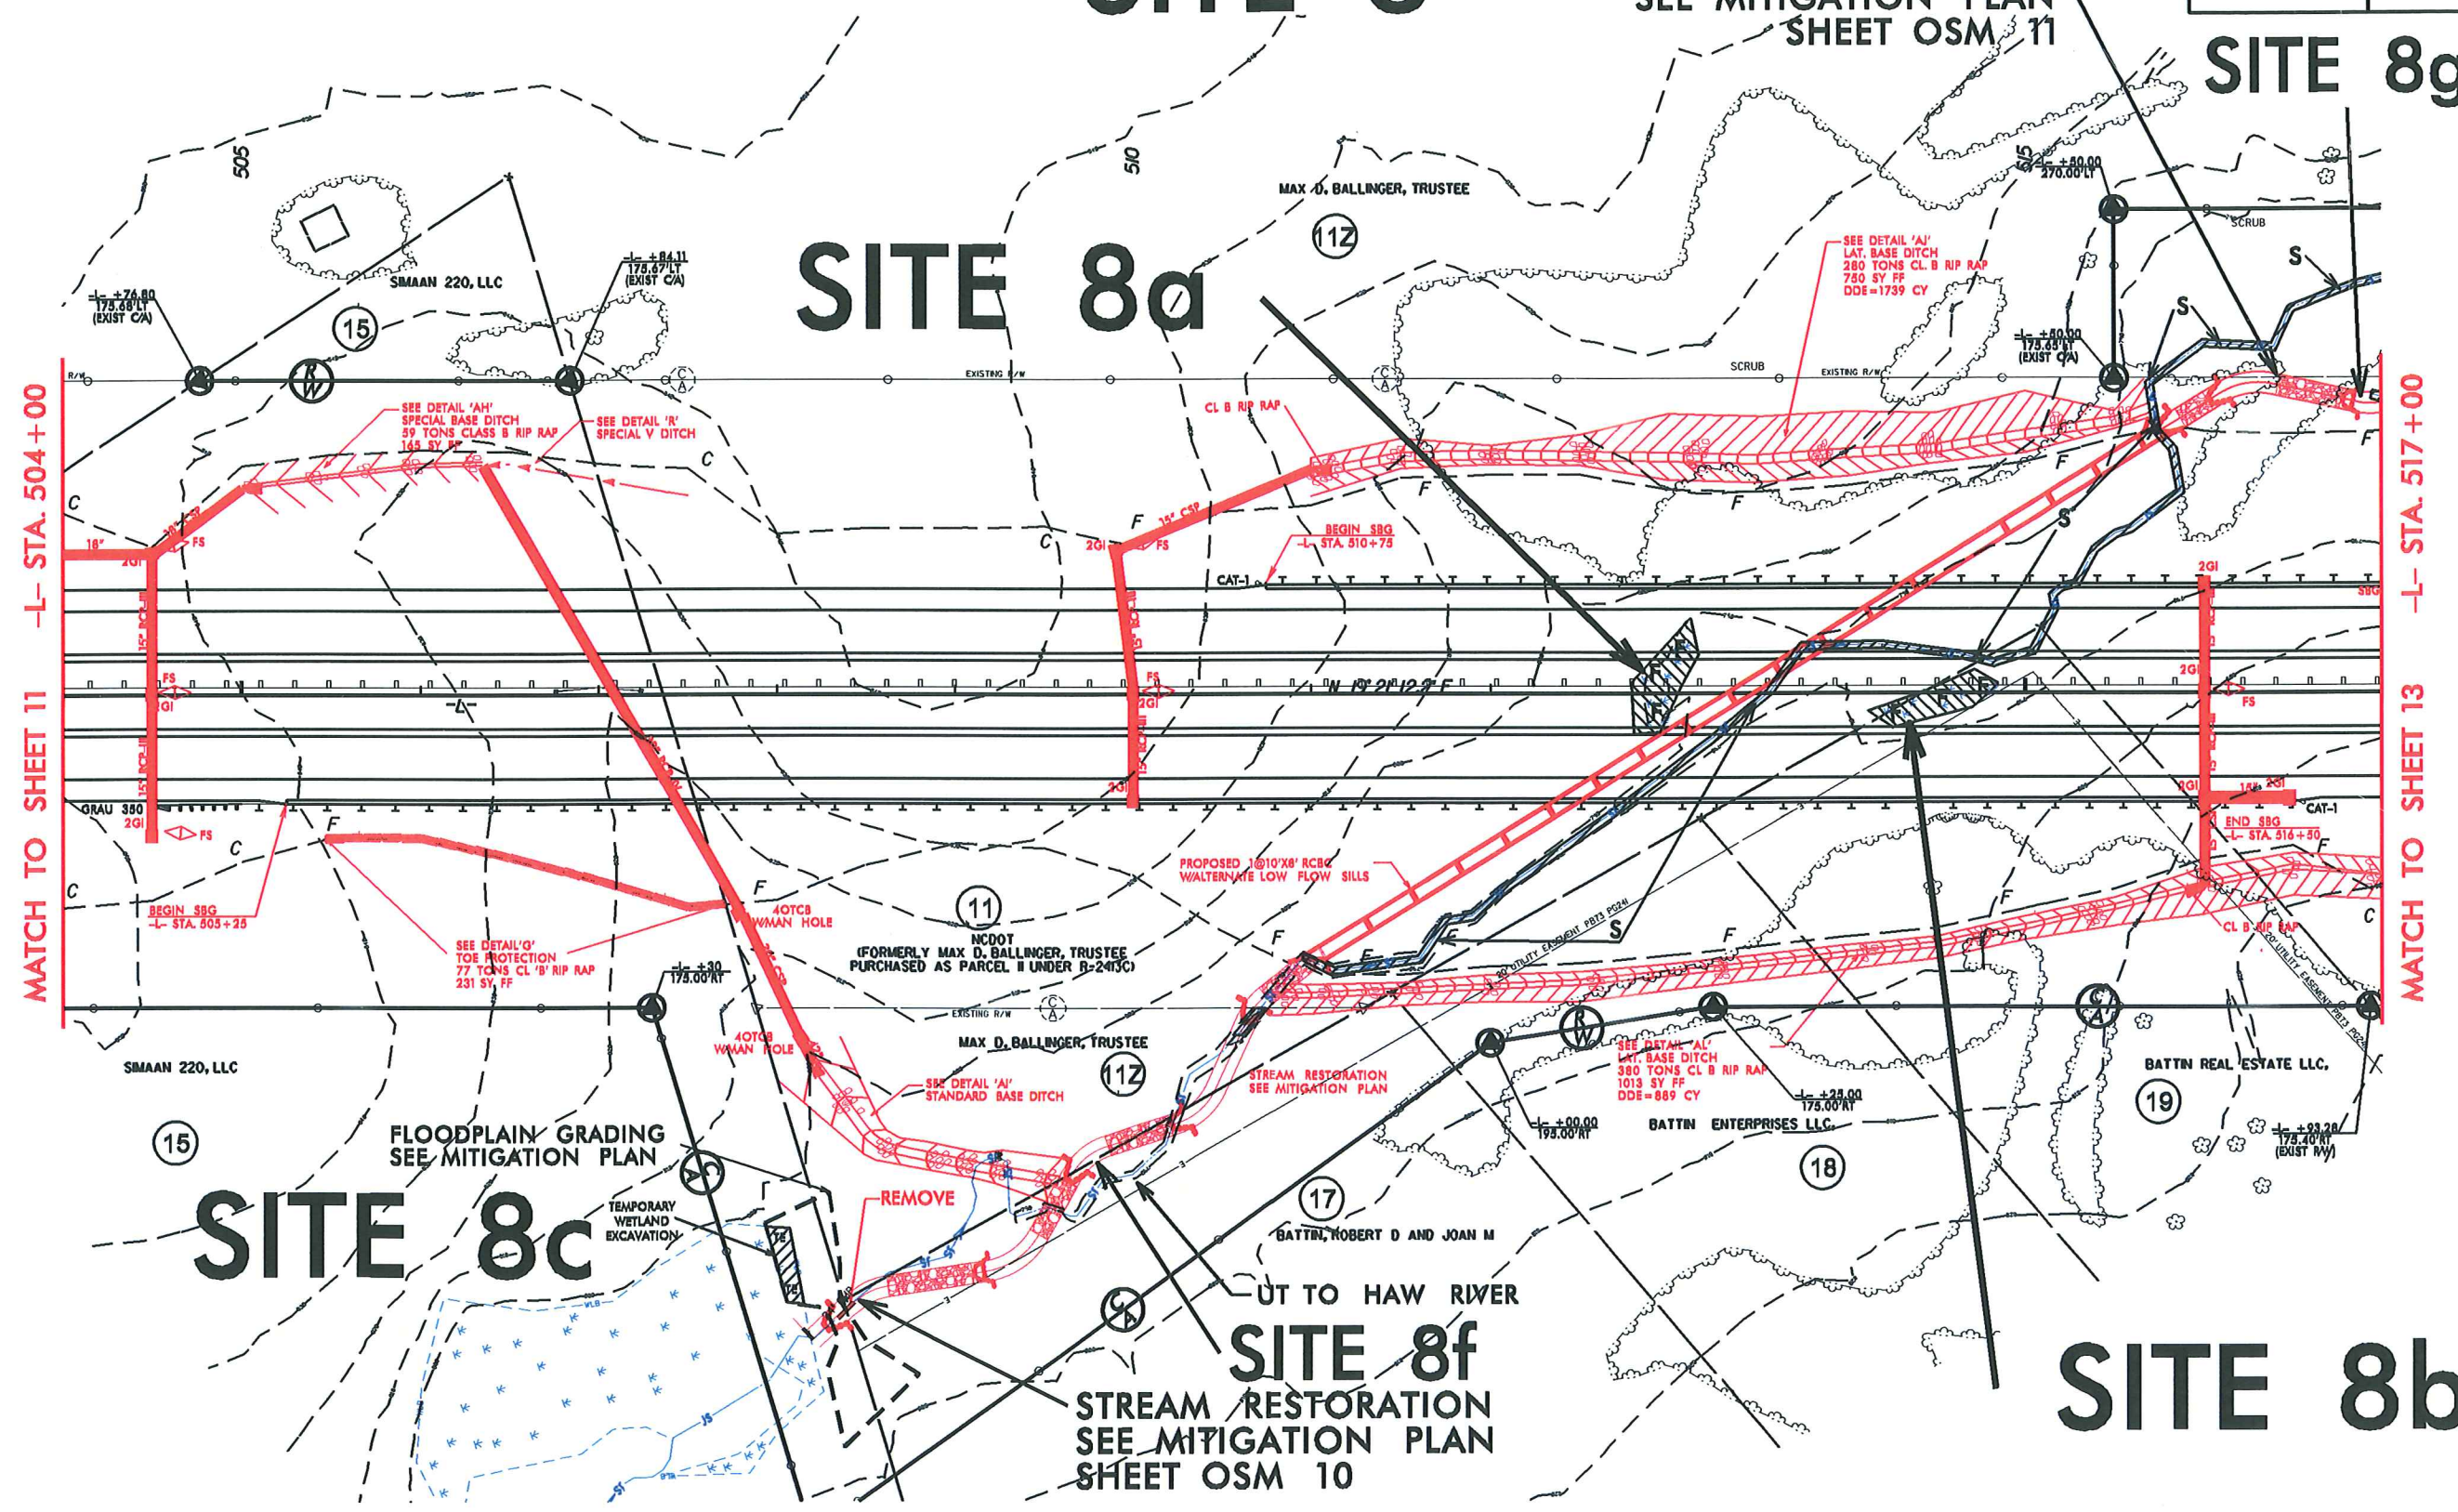


MATCH TO SHEET 11 -L- STA. 504+00

MATCH TO SHEET 13 -L- STA. 517+00

DENOTES TEMPORARY EXCAVATION IN WETLAND

DENOTES IMPACTS IN SURFACE WATER

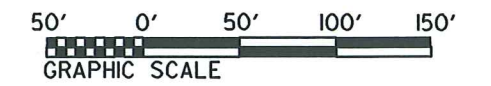

REVISIONS

SYSTEMS
SUSTAINABLE
DESIGN

