

**WETLAND CROSS SECTION  
SITE 3**





PERMIT DRAWING  
SHEET 12 OF 97

PROJ. REFERENCE NO. R-0623  
SHEET NO. X-17






MATCH LINE -L- STA 64+50 SEE SHEET 7

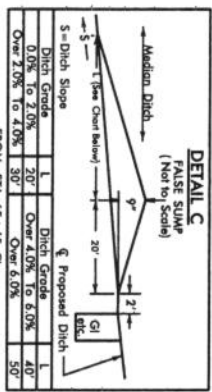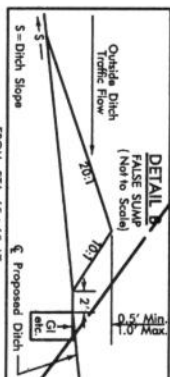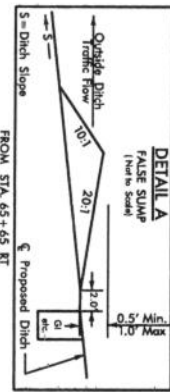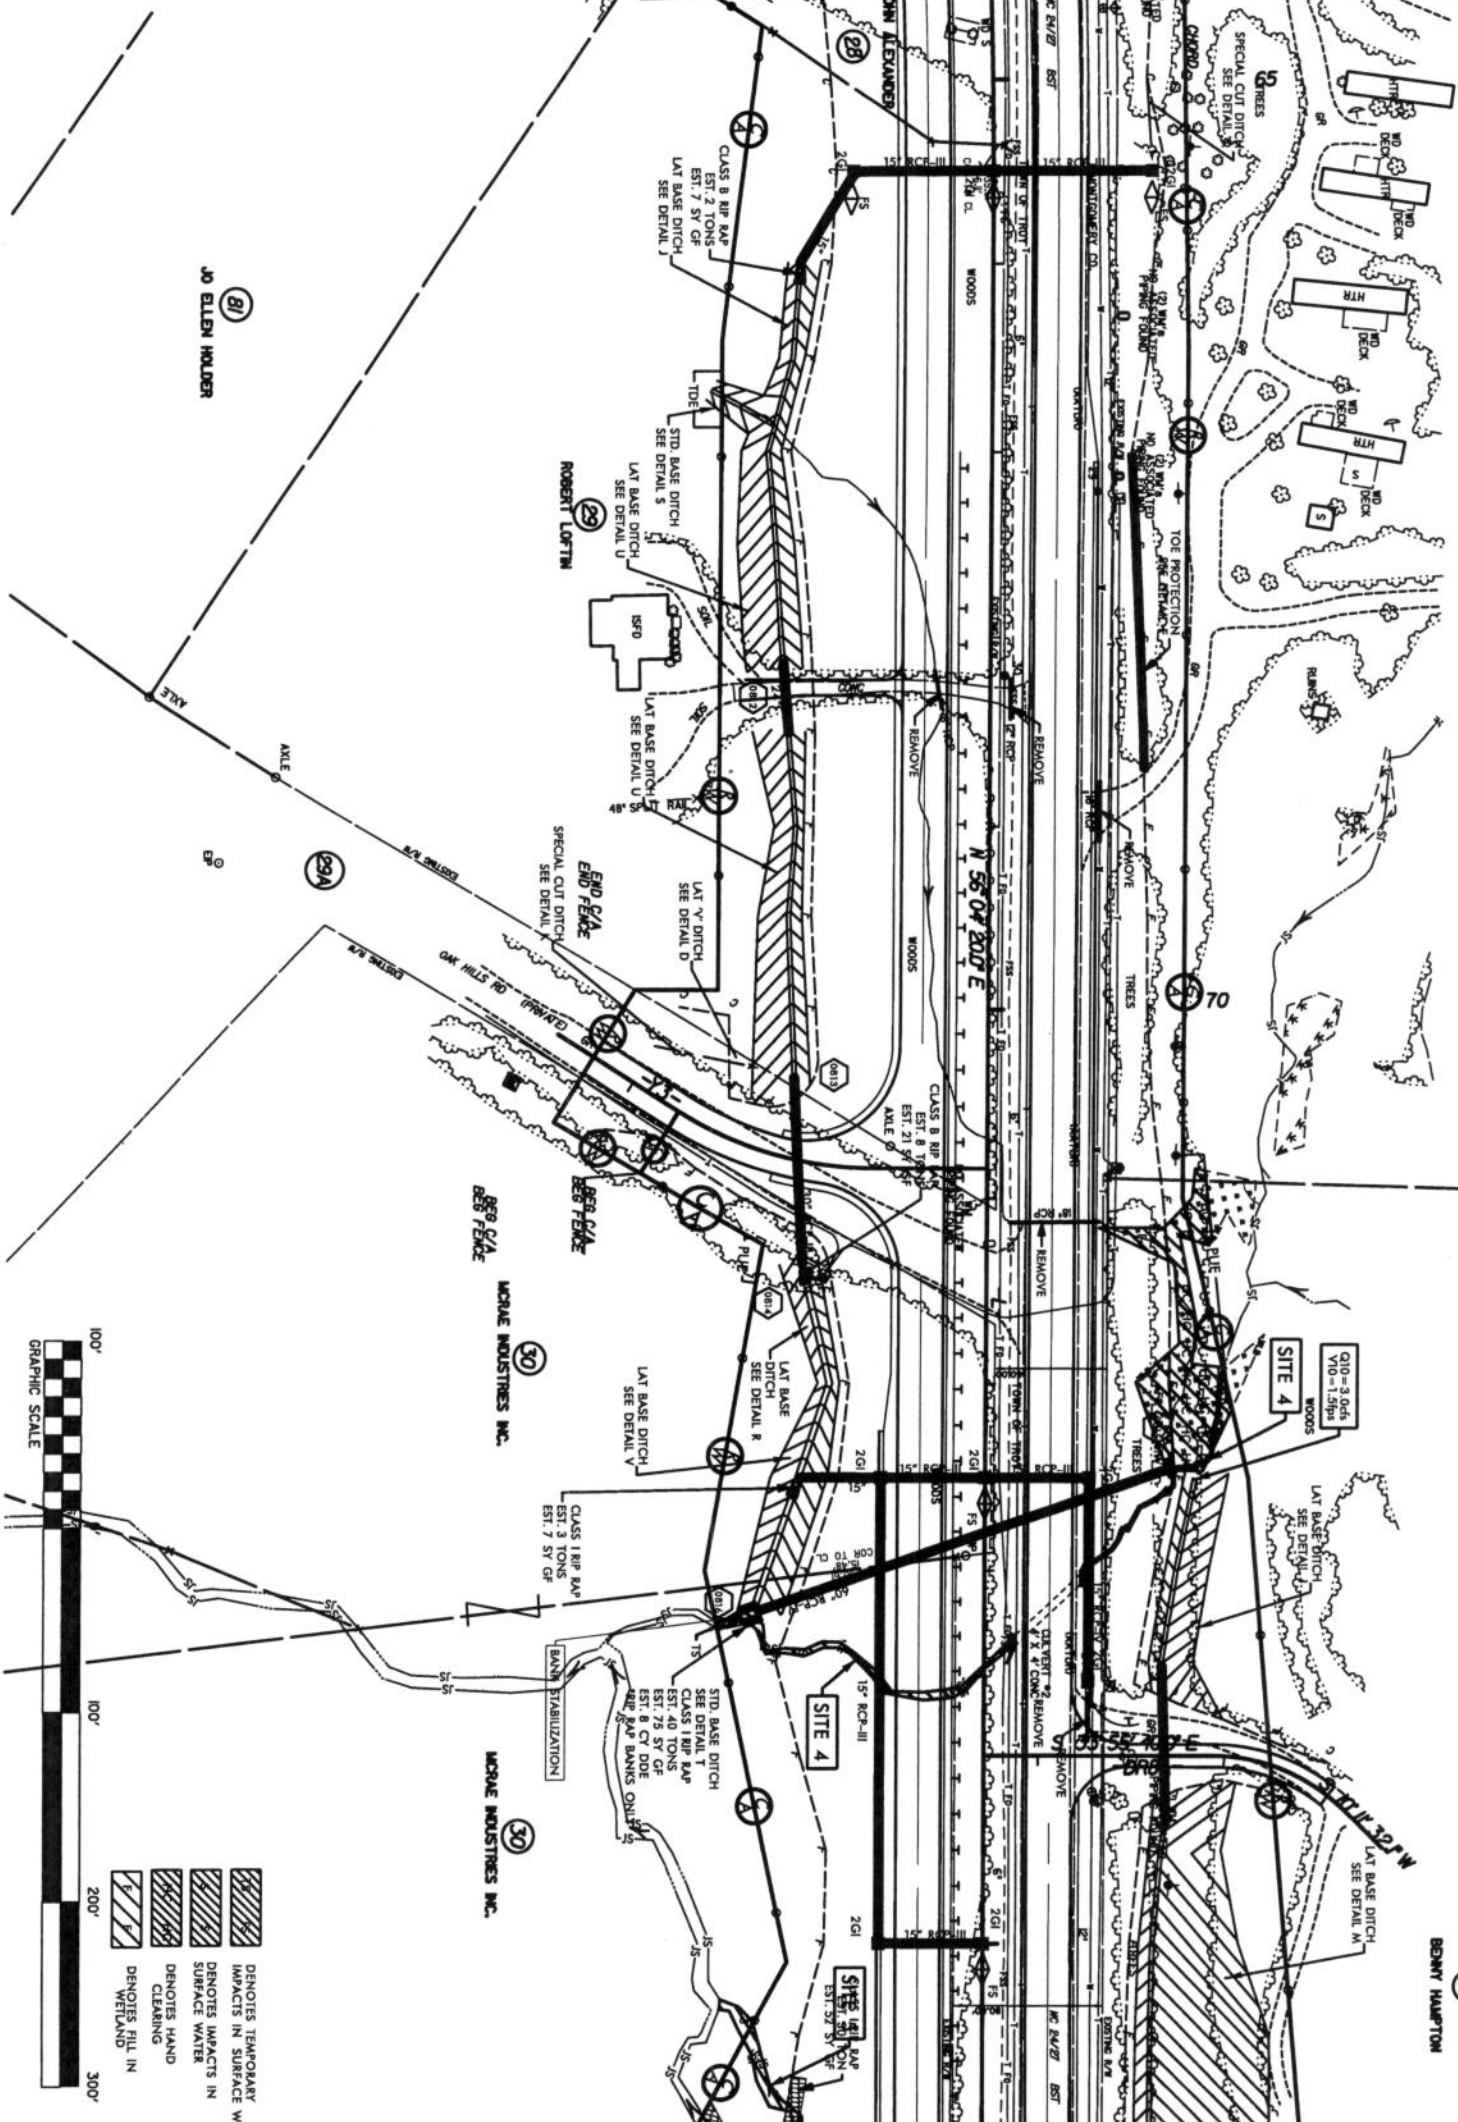

PROJECT REFERENCE NO. <b>R-0623</b>	SHEET NO. <b>8</b>
ROADWAY DESIGN ENGINEER	HYDRAULICS ENGINEER
<b>PRELIMINARY PLANS</b>	
DO NOT USE FOR CONSTRUCTION	

FOR PROFILE OF LINE -L- SEE SHEET 38  
FOR PROFILE OF LINE -Y3- SEE SHEET 51  
SEE SHEETS 2-H & 2-I  
PERMIT DRAWING  
SHEET 13 OF 91




MATCH LINE -L- STA 76+00 SEE SHEET 9

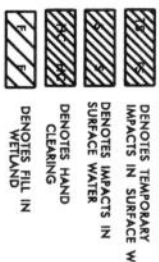

REVISIONS



MATCH LINE -L- STA 64+50 SEE SHEET 7

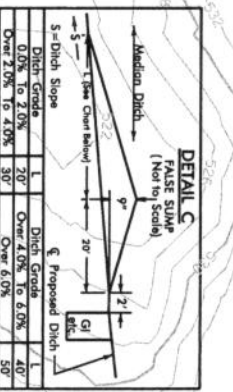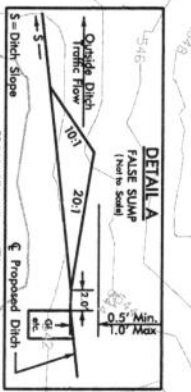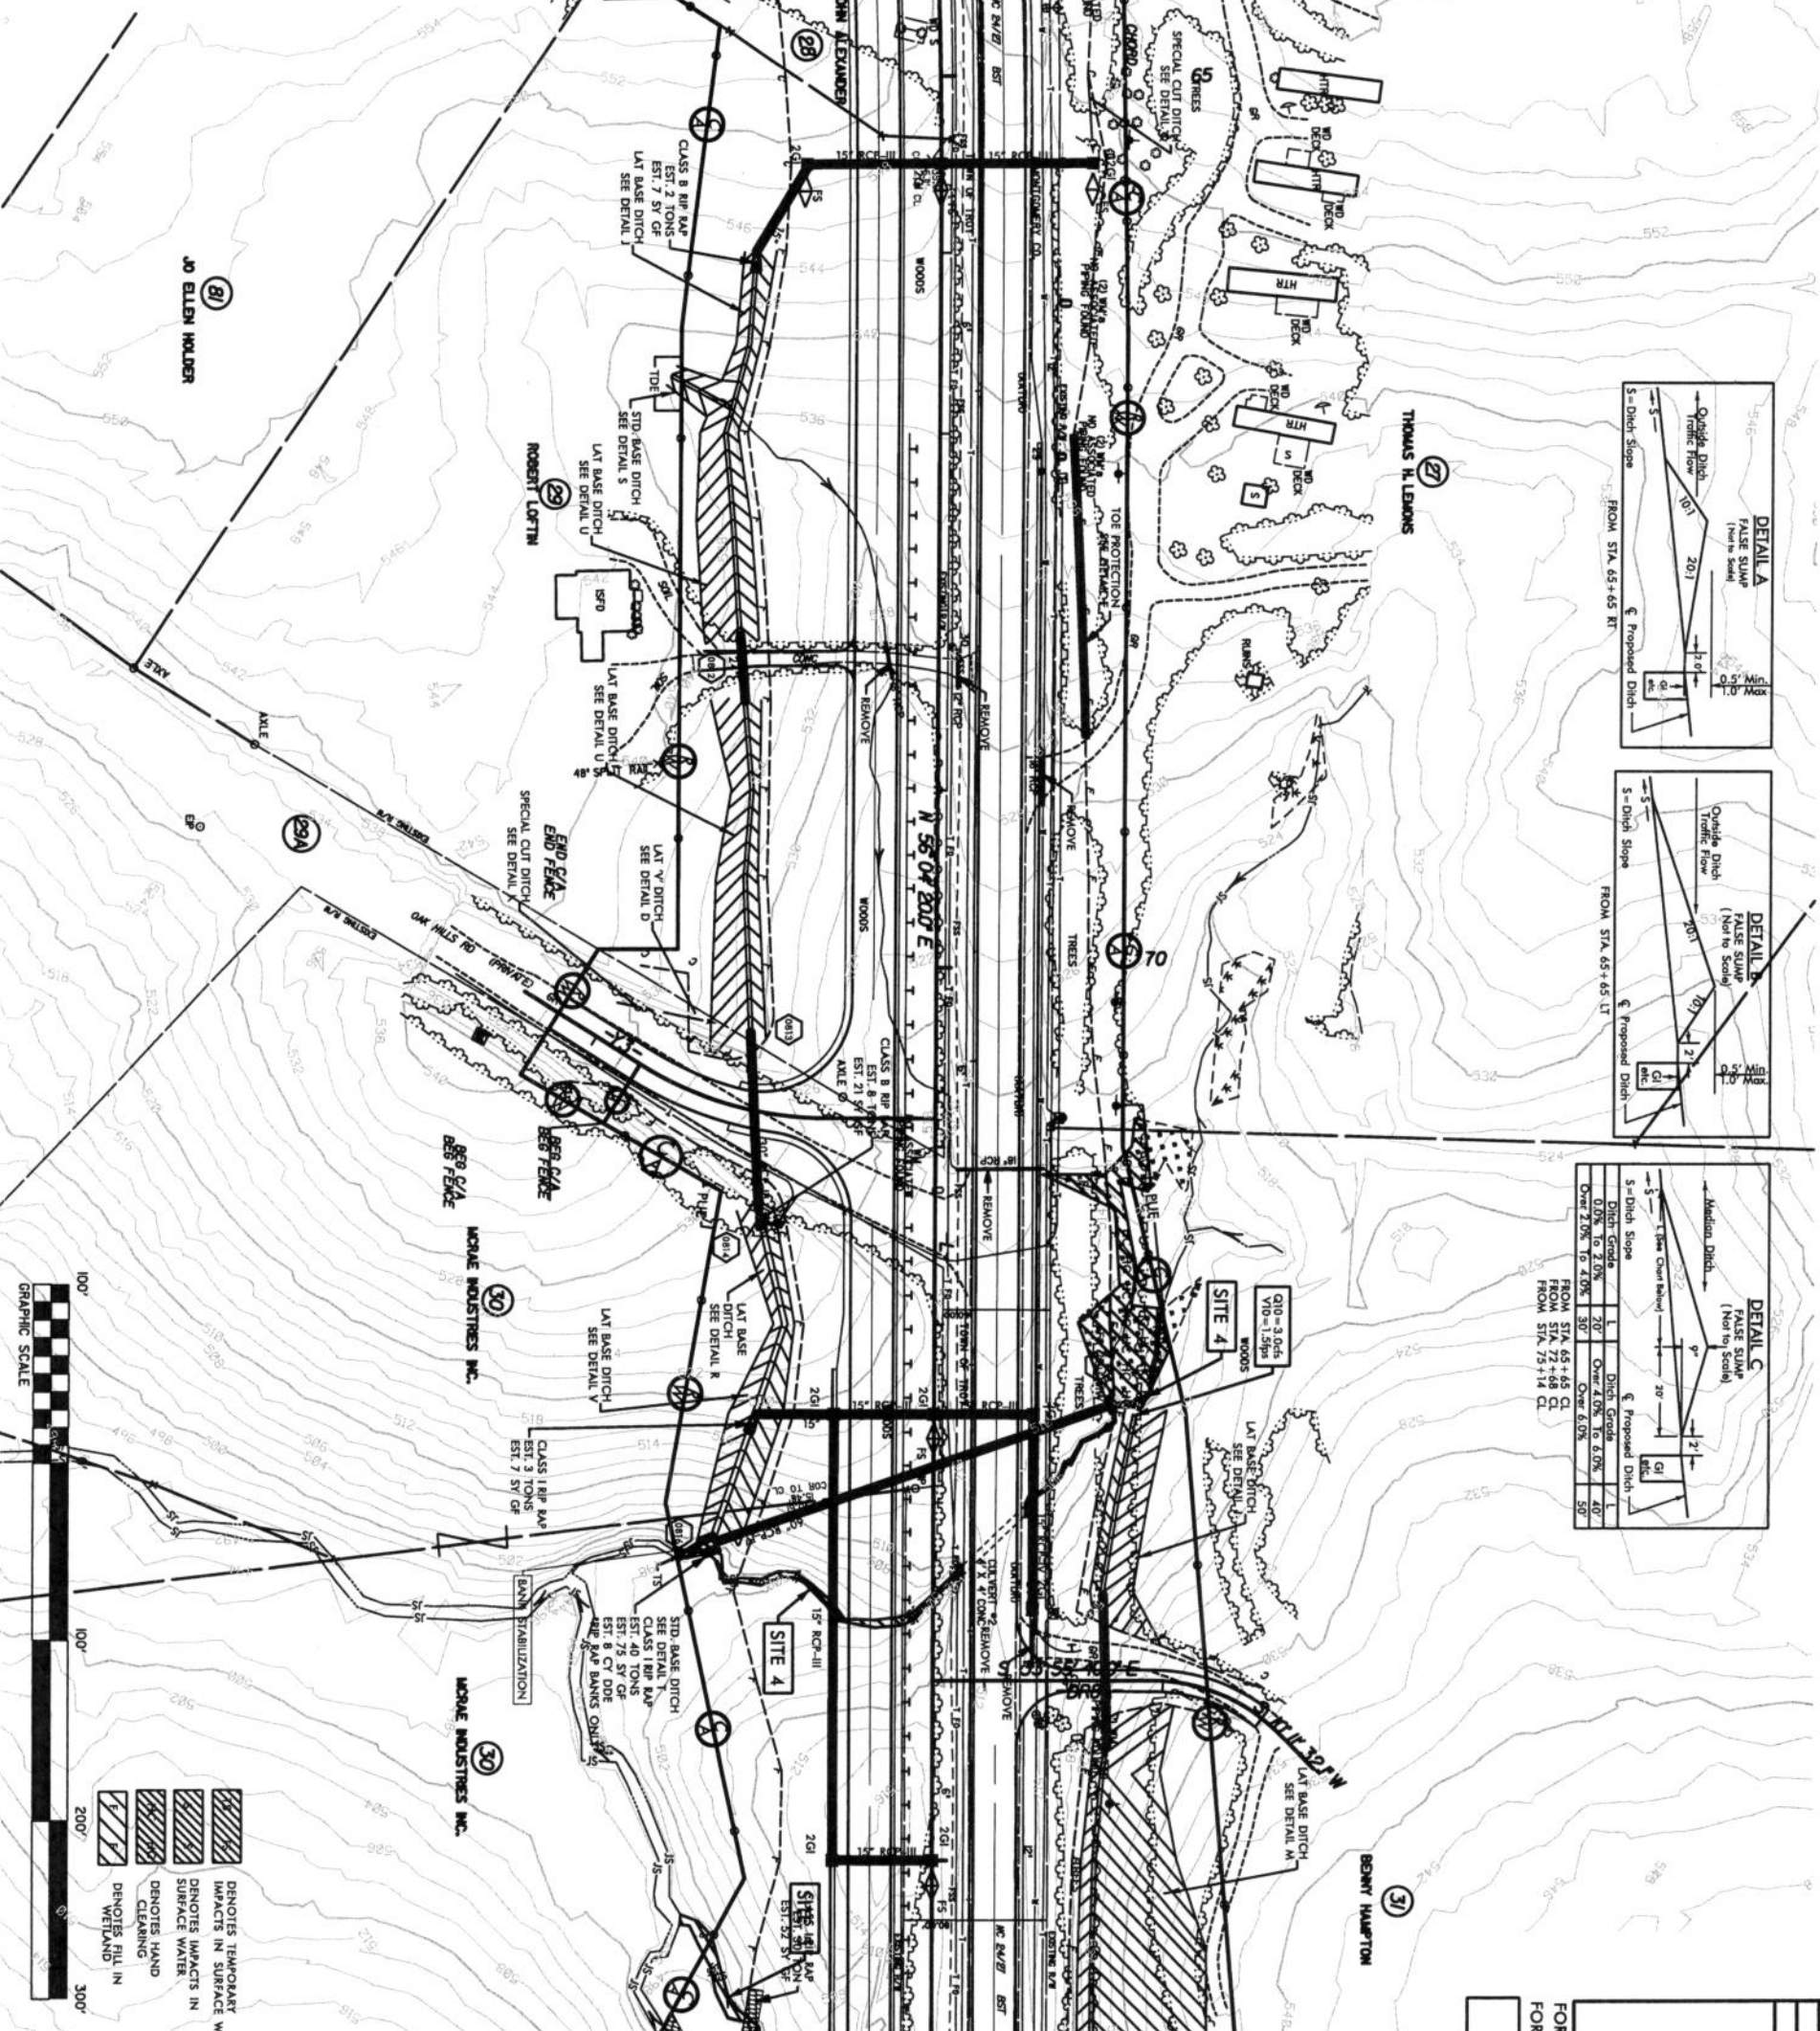

MATCH LINE -L- STA 76+00 SEE SHEET 9

PROJECT REFERENCE NO.	R-0623	SHEET NO.	8
RAW SHEET NO.			
ROADWAY DESIGN ENGINEER		HYDRAULICS ENGINEER	
<b>PRELIMINARY PLANS</b>			
DO NOT USE FOR CONSTRUCTION			
FOR PROFILE OF LINE -L- SEE SHEET 38 FOR PROFILE OF LINE -Y3- SEE SHEET 51 SEE SHEETS 2-H & 2-I FOR DRAINAGE DITCH DETAILS			
PERMIT DRAWING SHEET 14 OF 91			












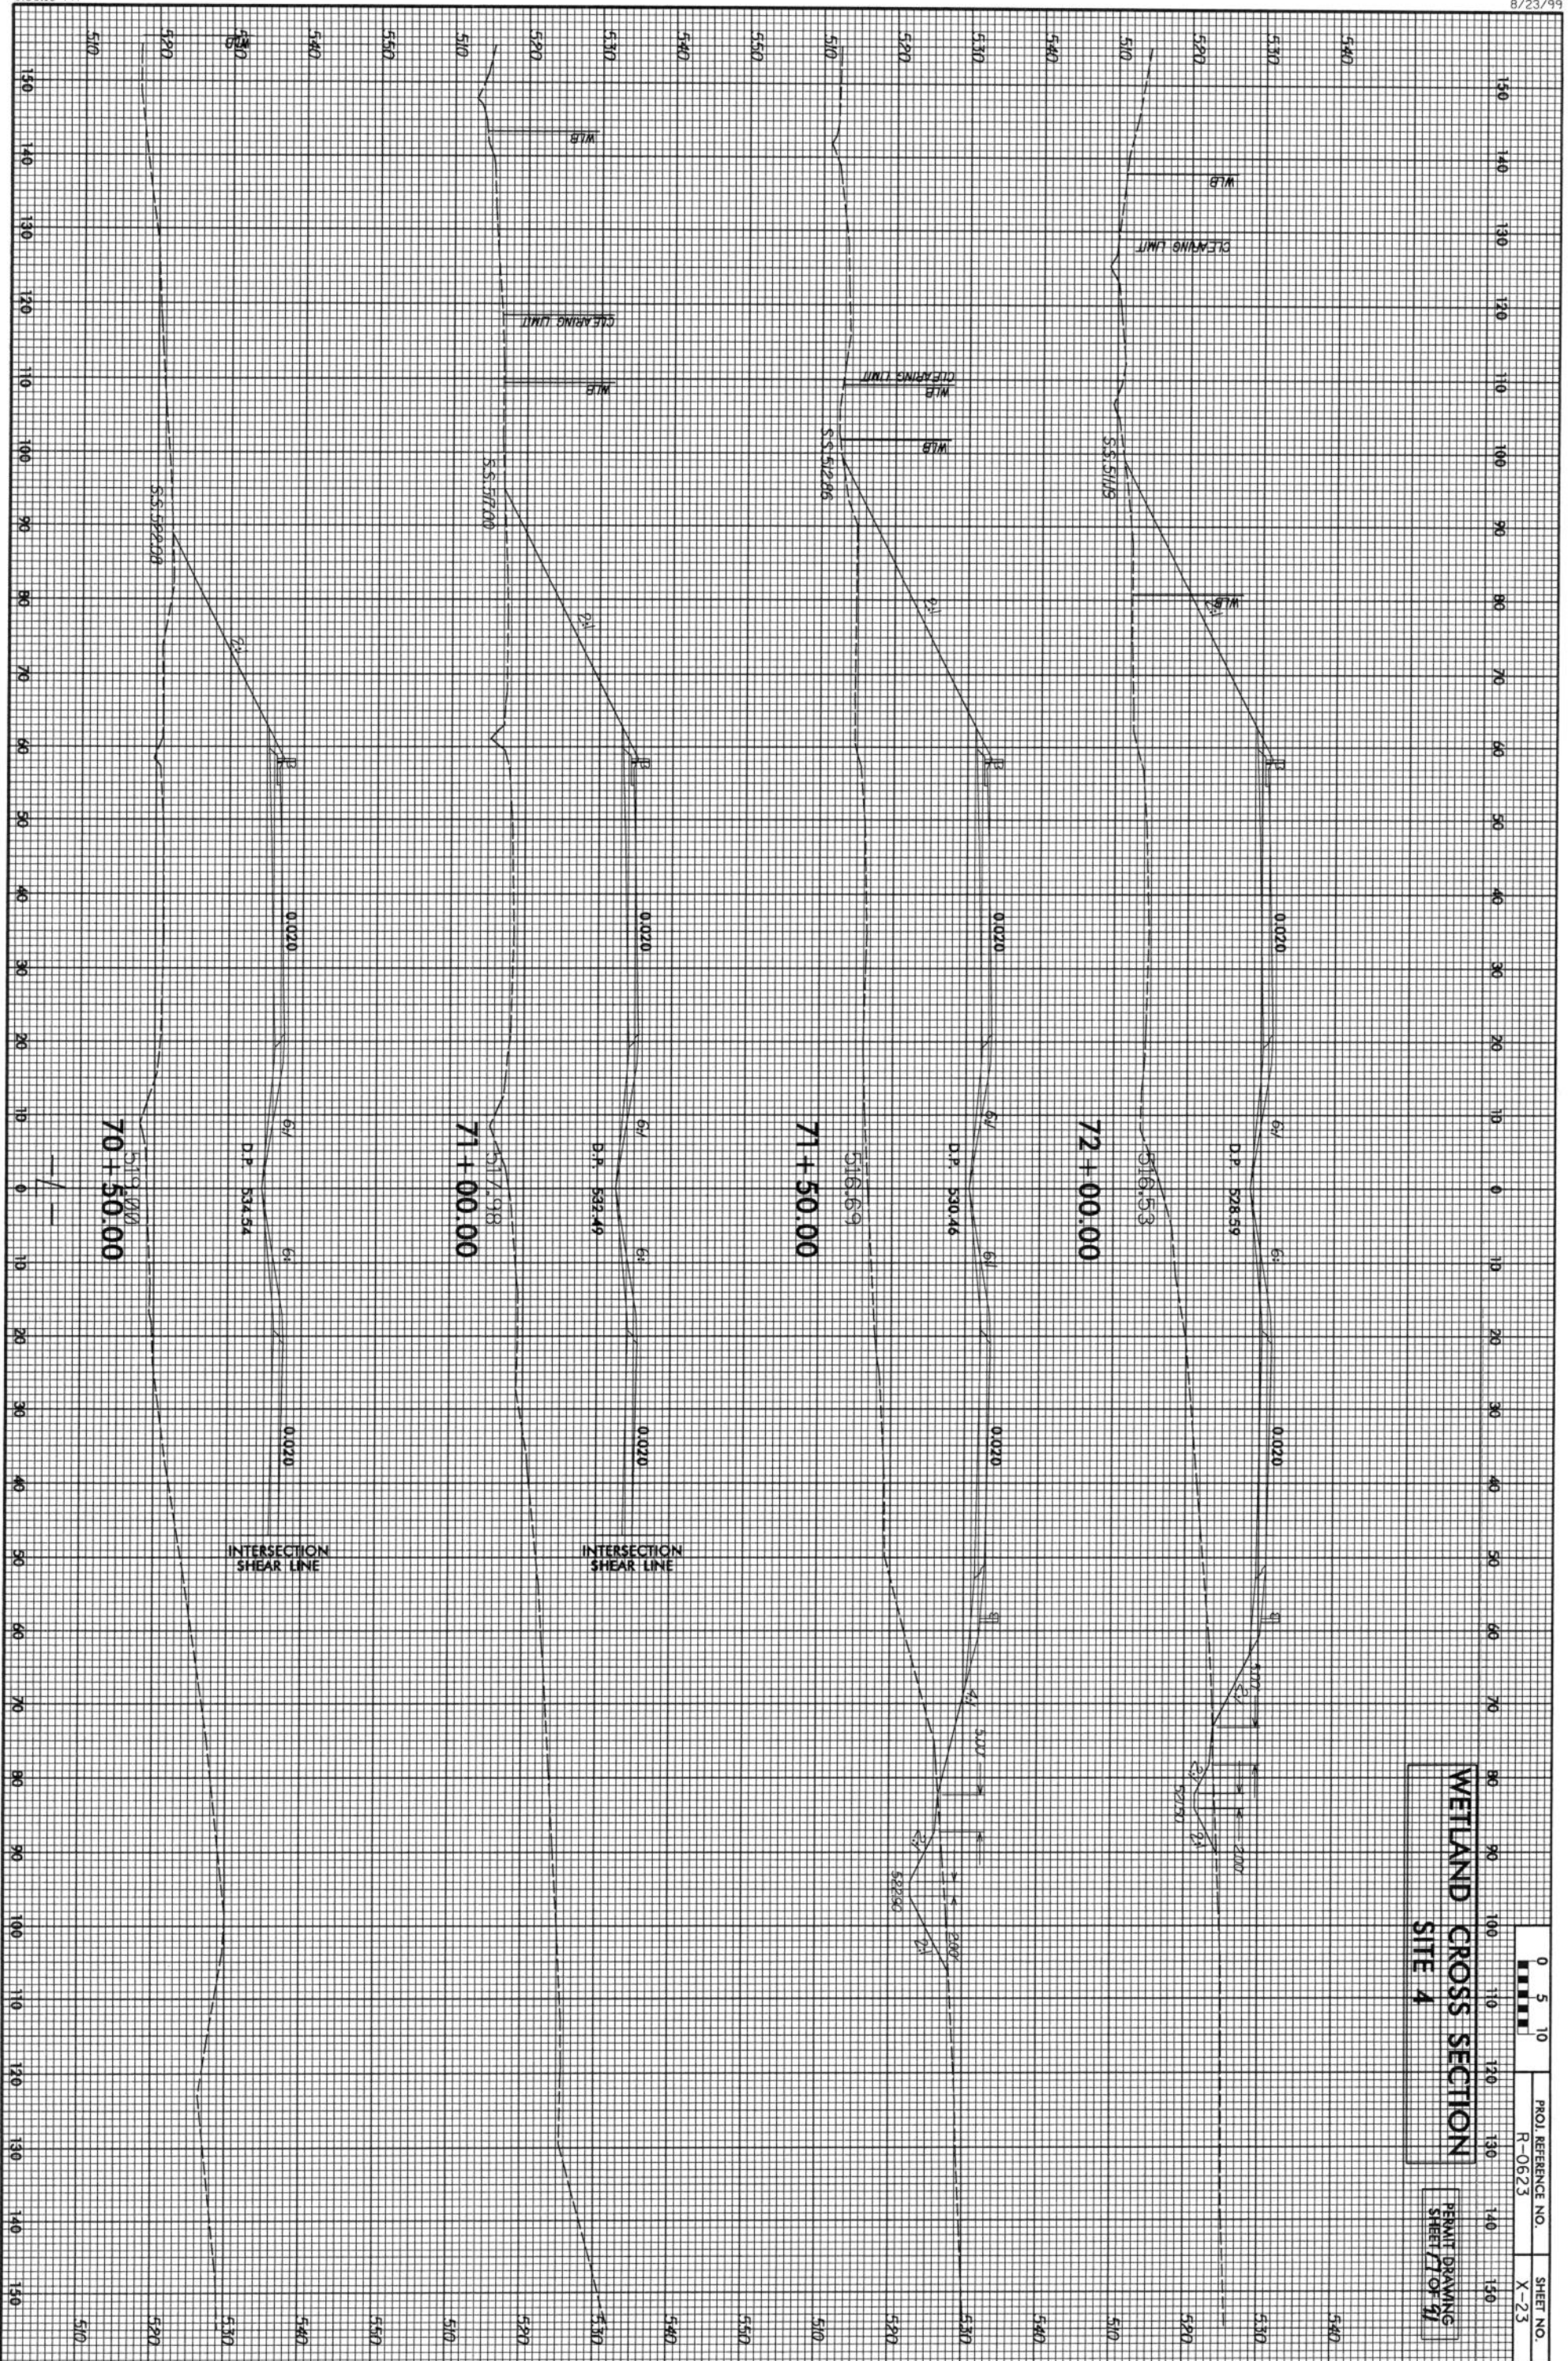

0 5 10  
 PROJ. REFERENCE NO. R-0623 SHEET NO. X-23  
**WETLAND CROSS SECTION**  
**SITE 4**  
 PERMIT DRAWING  
 SHEET 77 OF 91











FROM STA. 81 + 33 LT  
FROM STA. 84 + 13 LT

BENNY HAMPTON

31

S = Ditch Slope

FROM STA. 86 + 34 RT

Proposed Ditch

34

FROM STA. 81 + 33 CL  
FROM STA. 84 + 13 CL  
FROM STA. 86 + 34 CL

SEE SHEETS 2-H & 2-I FOR  
DRAINAGE DITCH DETAILS  
SEE SHEET 2-I FOR PERFORMED  
SCORE HOLE DETAIL C11

PROJECT REFERENCE NO.  
R-0623


SHEET NO.  
9

ROADWAY DESIGN  
ENGINEER


HYDRAULICS  
ENGINEER

PRELIMINARY PLANS  
DO NOT USE FOR CONSTRUCTION

# ENLARGEMENT SHEET

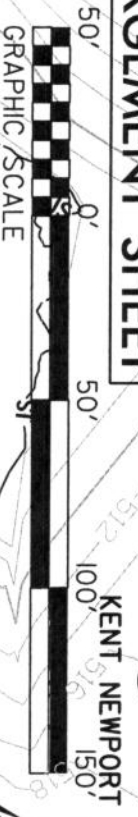



- Denotes excavation in wetland
- Denotes hand clearing
- Denotes impacts in surface water (pond)
- Denotes temporary impacts in surface water
- Denotes fill in wetland
- Denotes impacts in wetland
- Denotes impacts in surface water (pond)
- Denotes temporary impacts in surface water

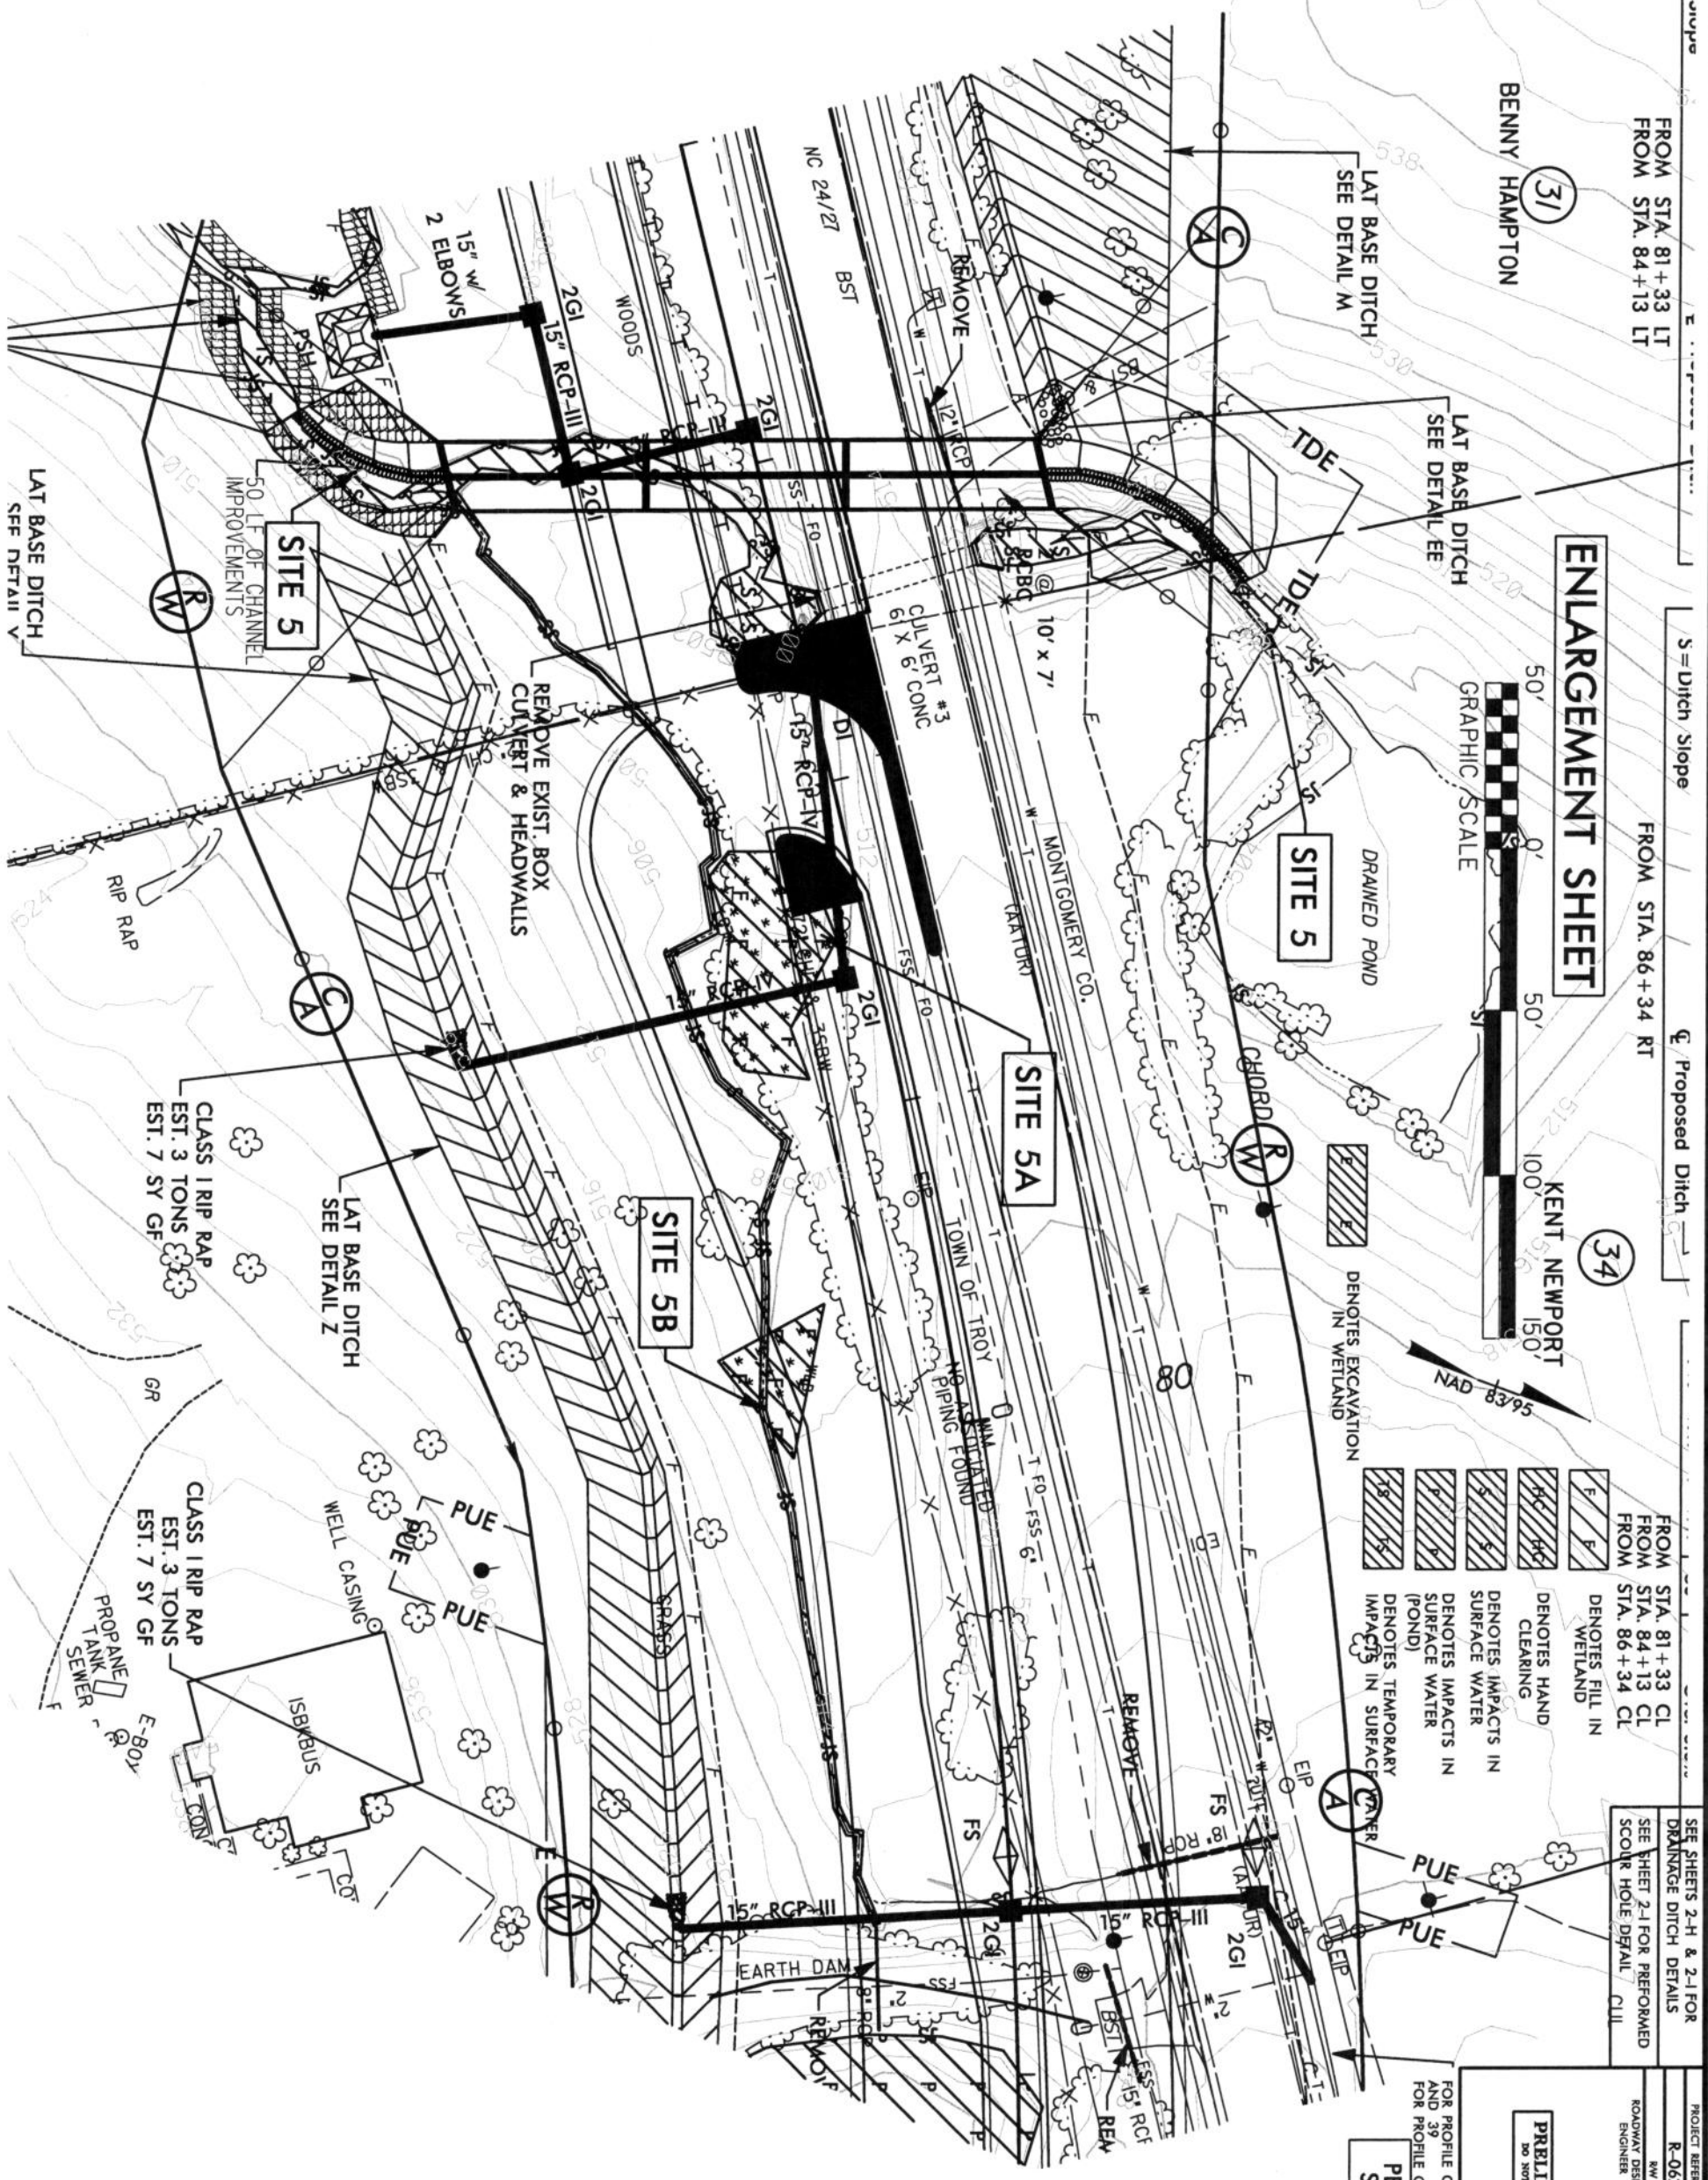

FOR PROFILE OF LINE -L- SEE SHEETS 38 AND 39 FOR PROFILE OF LINE -12- SEE SHEET 34

PERMIT DRAWING  
SHEET 20 OF 91



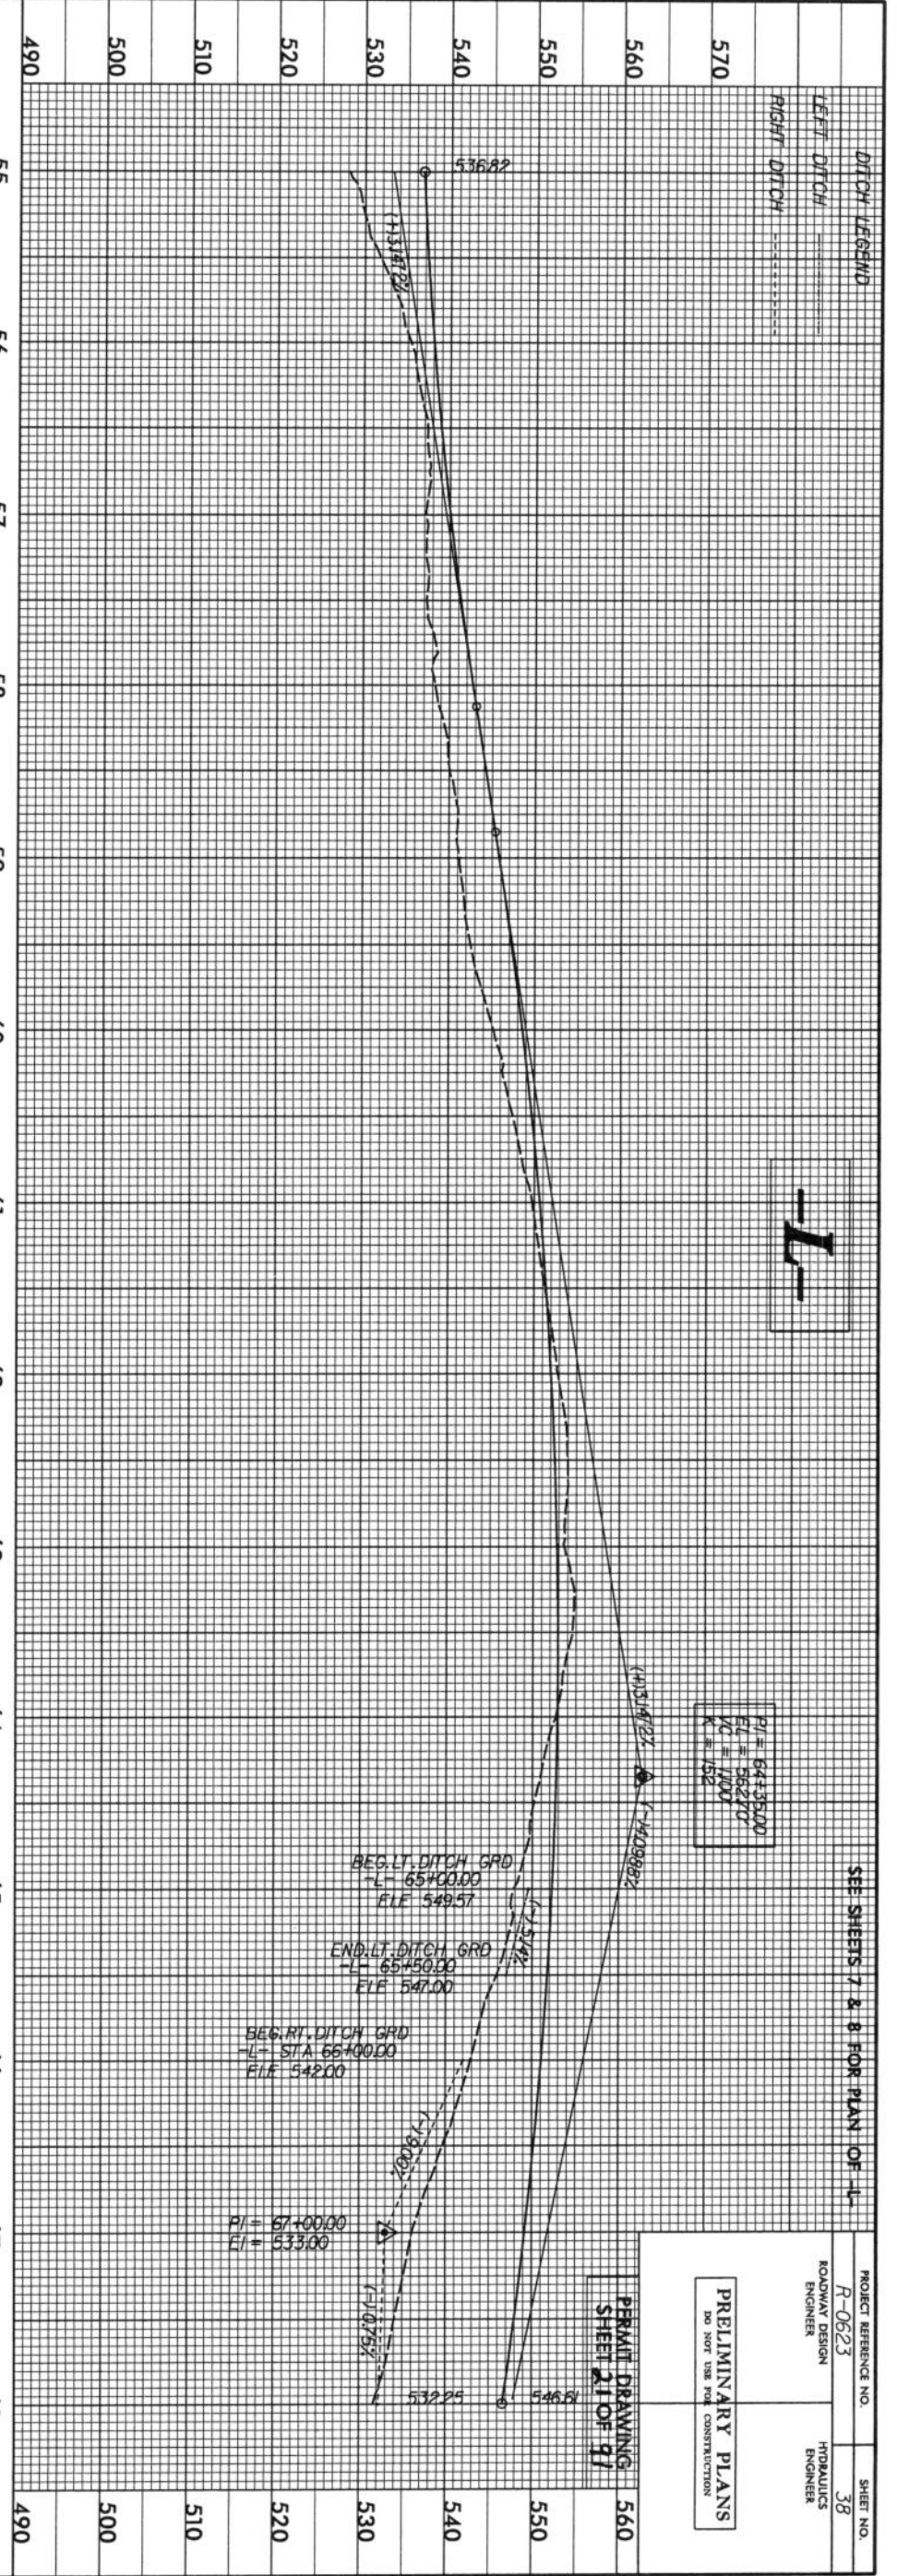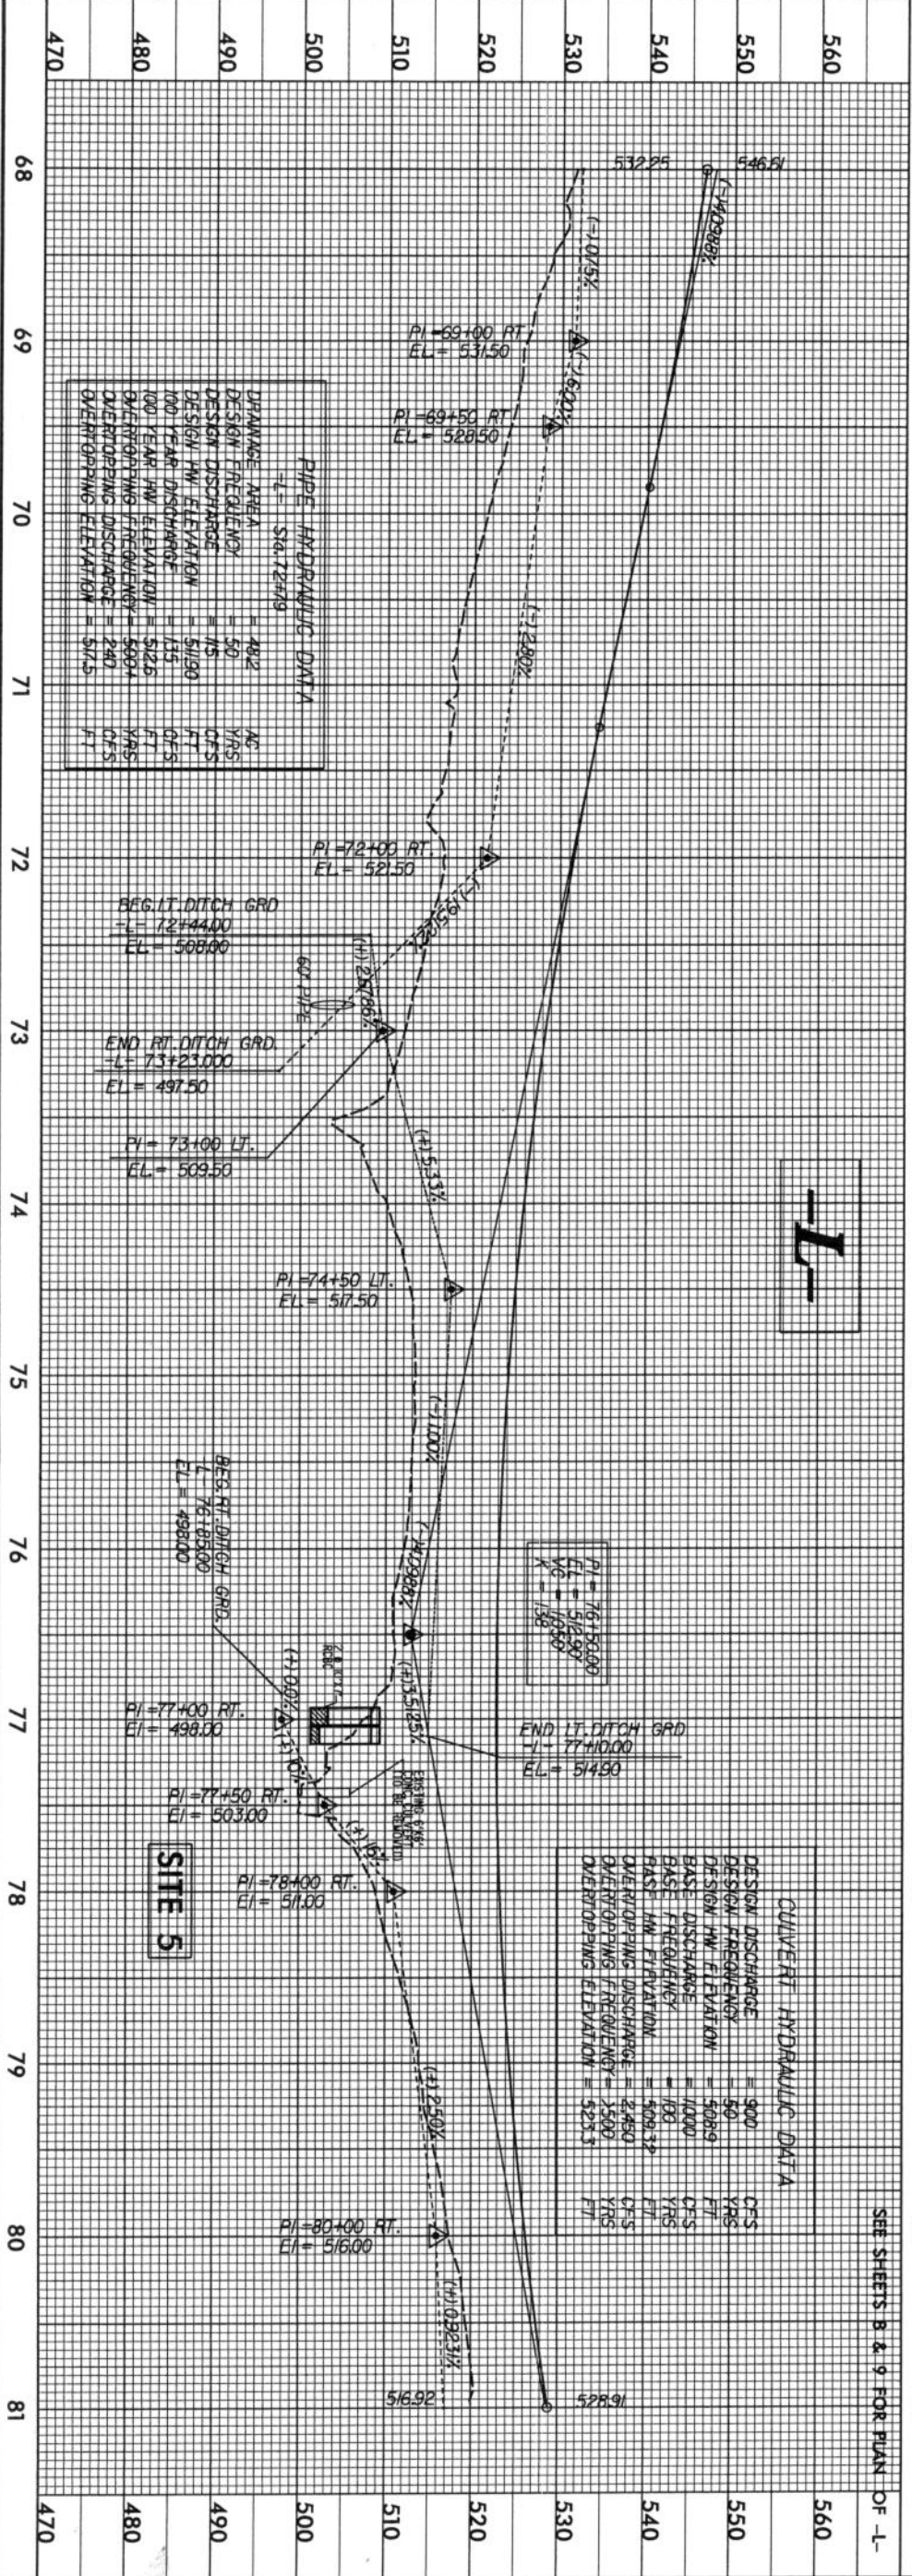

DITCH LEGEND  
LEFT DITCH  
RIGHT DITCH

SEE SHEETS 7 & 8 FOR PLAN OF -1-

PROJECT REFERENCE NO.  
R-0623  
ROADWAY DESIGN ENGINEER

HYDRAULICS ENGINEER

PRELIMINARY PLANS  
DO NOT USE FOR CONSTRUCTION

PERMIT DRAWING  
SHEET 21 OF 41

SEE SHEETS 8 & 9 FOR PLAN OF -1-