

0 5 10
 PROJ. REFERENCE NO. R-0623
 SHEET NO. X-61
WETLAND CROSS SECTION
SITE 9
 PERMIT DRAWING
 SHEET 35 OF 41

136 + 50.00

137 + 00.00

137 + 50.00




138 + 00.00

138 + 50.00

REVISIONS

MATCH LINE -L- STA 141+50 SEE SHEET 13

MATCH LINE -L- STA 152+00 SEE SHEET 15

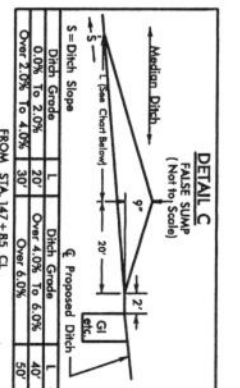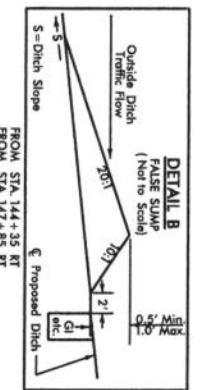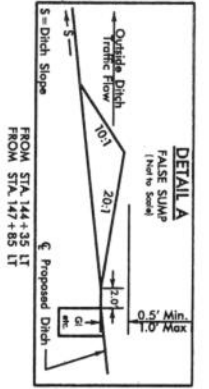


CHARLES MORGAN


NAD 83/95




PROJECT REFERENCE NO.	R-0623	SHEET NO.	14
HW SHEET NO.		HYDRAULICS ENGINEER	
ROADWAY DESIGN ENGINEER		HYDRAULICS ENGINEER	
PRELIMINARY PLANS			
DO NOT USE FOR CONSTRUCTION			

FOR PROFILE OF LINE -L- SEE SHEETS 41 AND 42
 SEE SHEETS 2-4 & 2-1
 FOR DRAINAGE DITCH DETAILS
PERMIT DRAWING
SHEET 34 OF 91

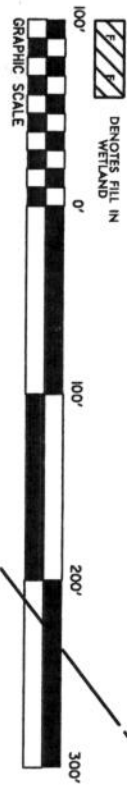


5" MONOLITHIC CONC. ISLAND

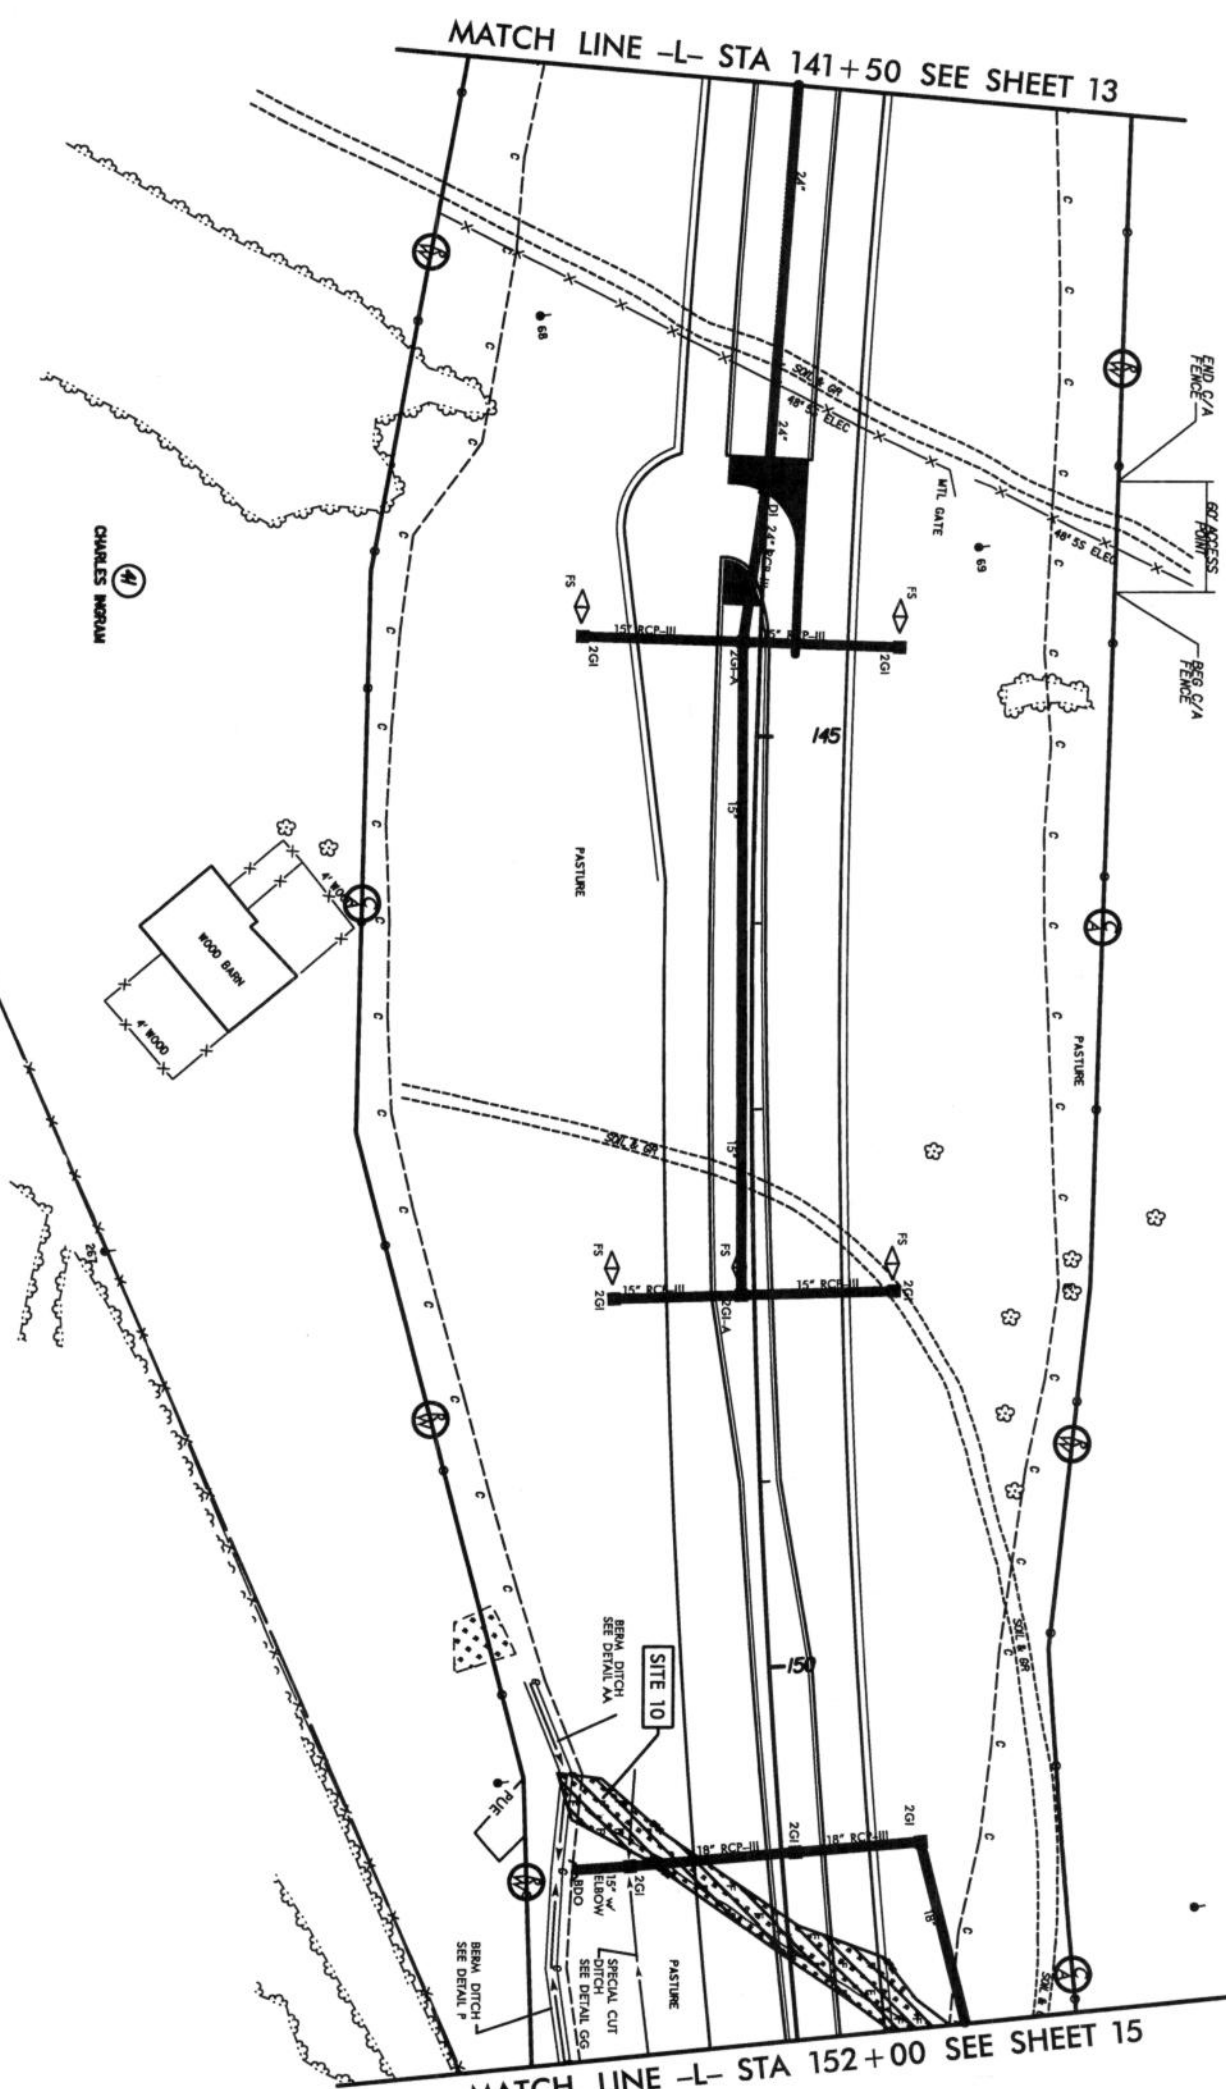

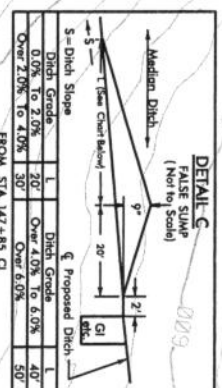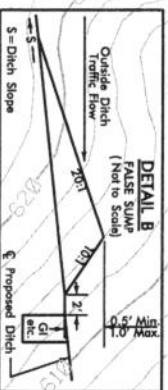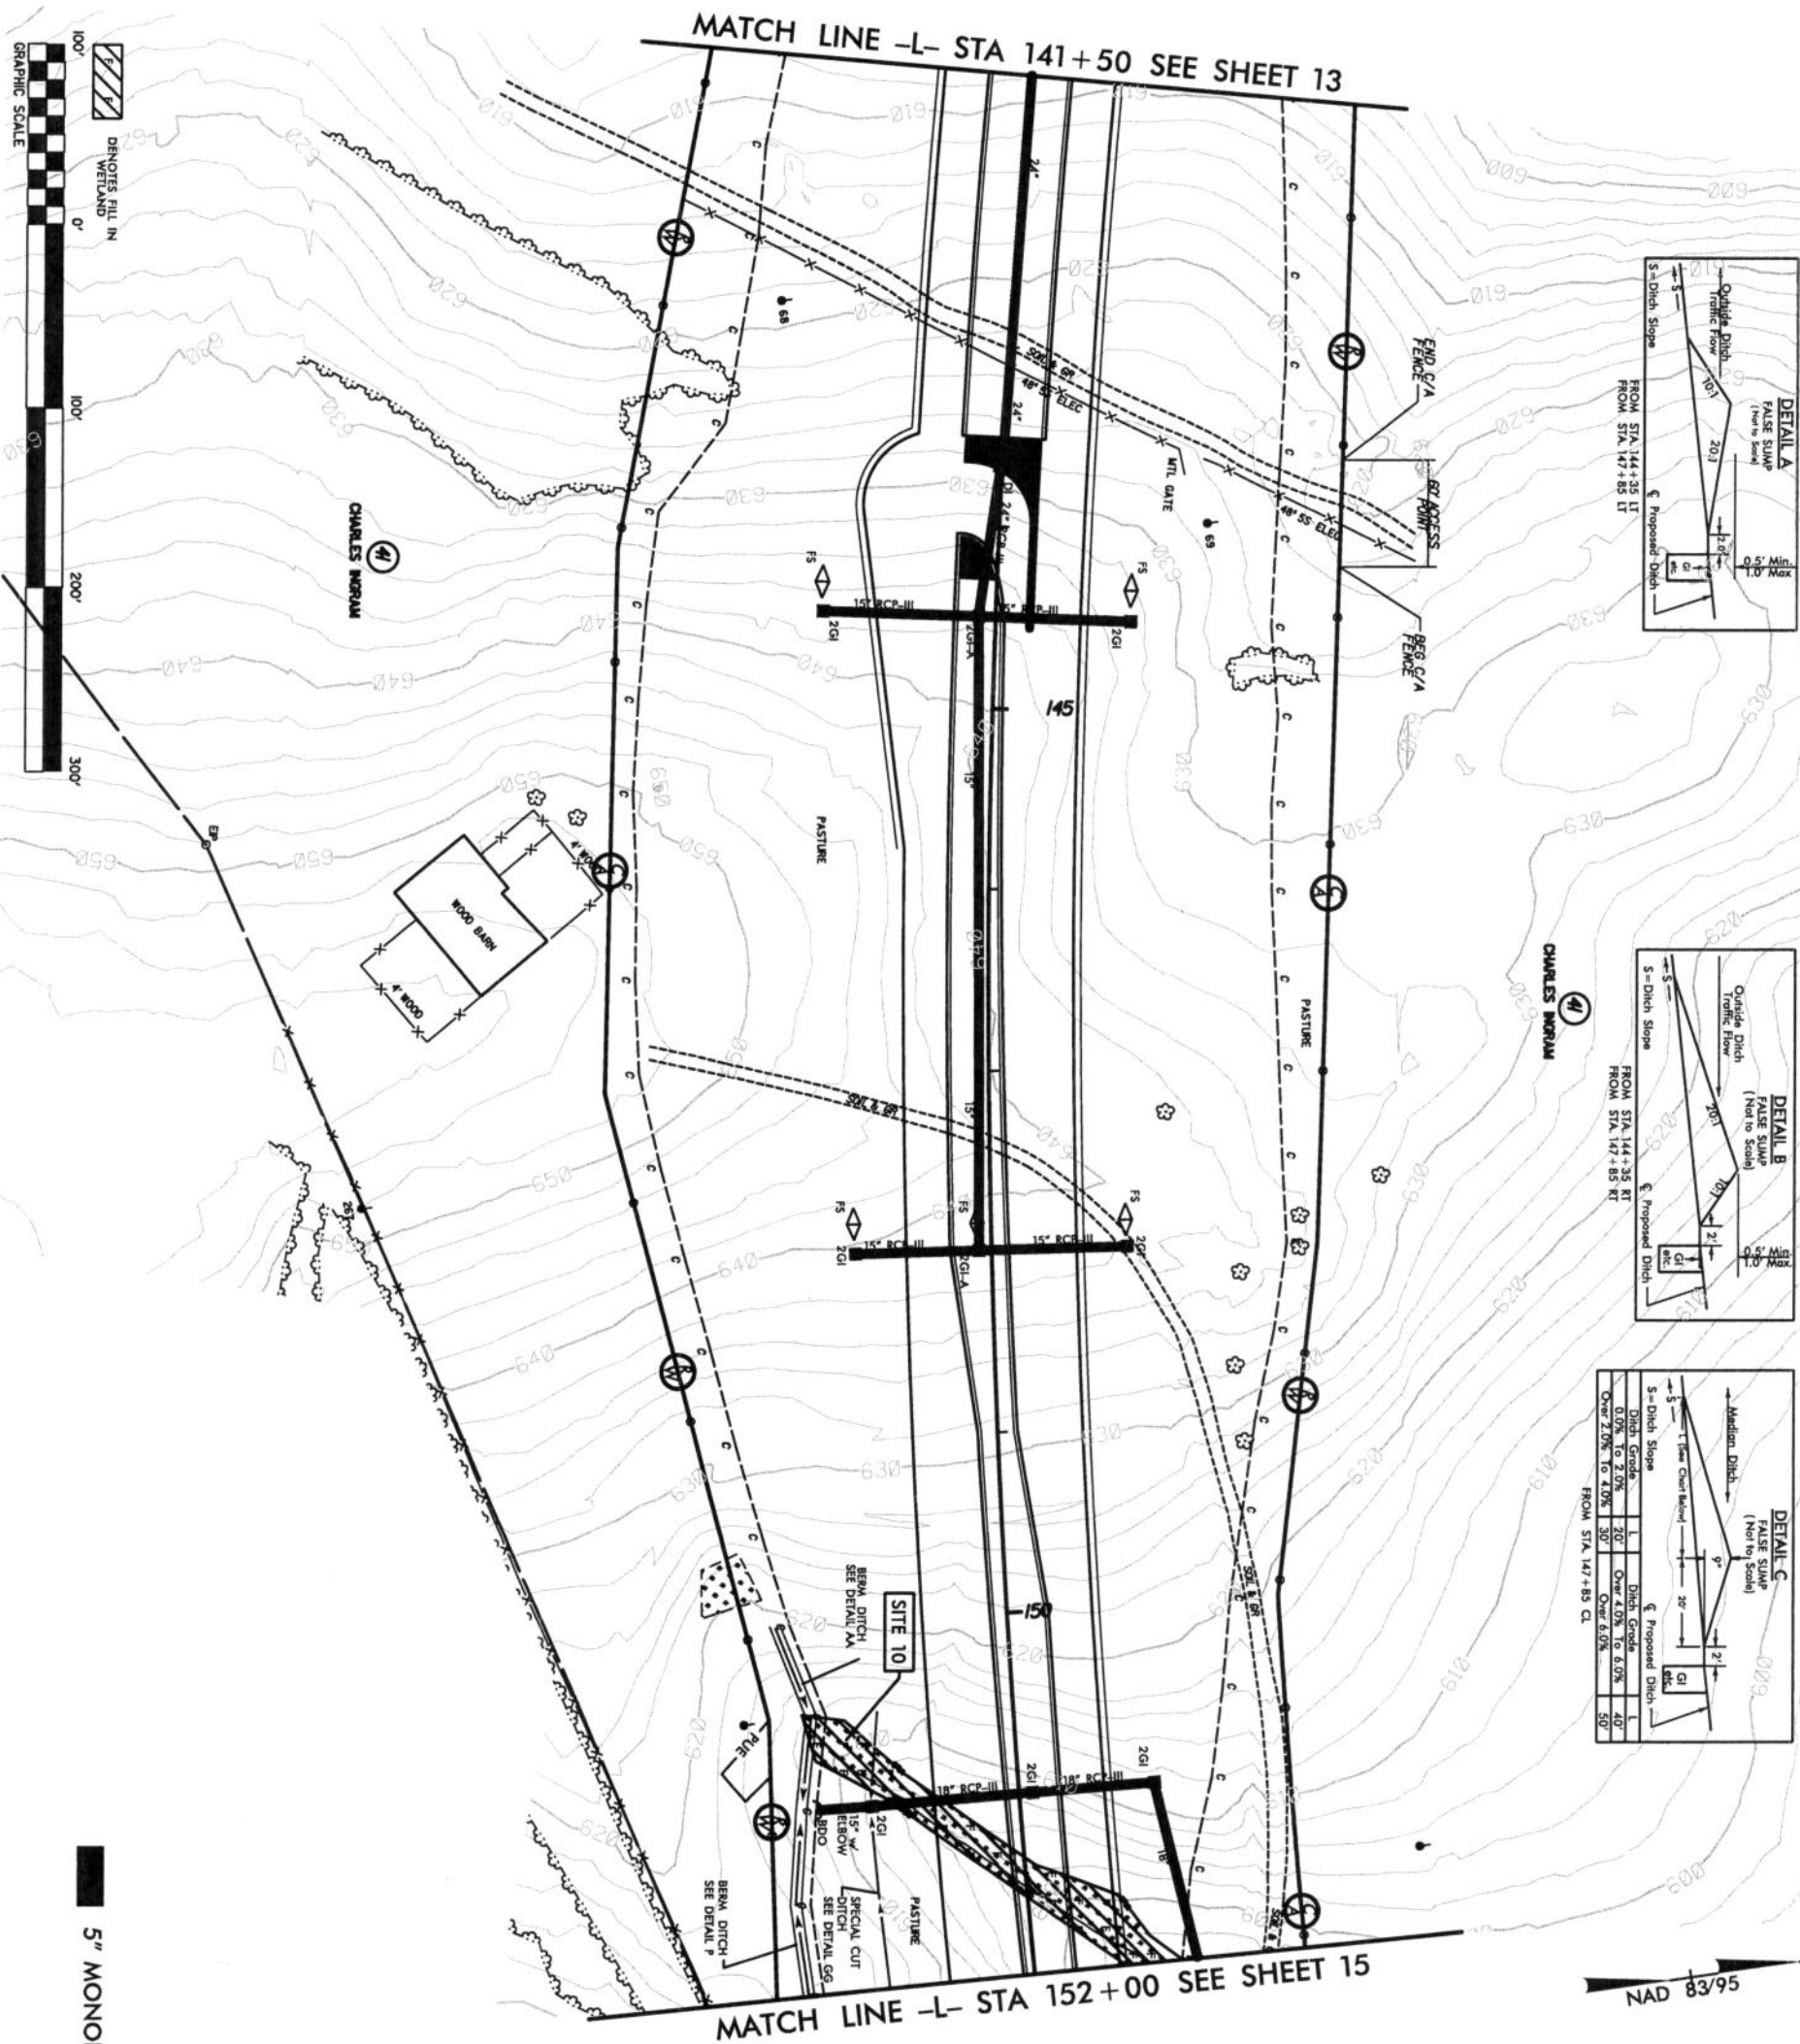

NAD 83/95

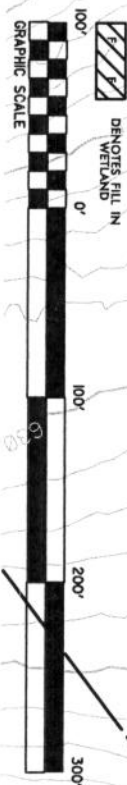





5" MONOLITHIC CONC. ISLAND

PROJECT REFERENCE NO. R-0623	SHEET NO. 14
RAW SHEET NO.	HYDRAULICS ENGINEER
ROADWAY DESIGN ENGINEER	CONSTRUCTION
PRELIMINARY PLANS	
DO NOT USE FOR CONSTRUCTION	
FOR PROFILE OF LINE -L- SEE SHEETS 41 AND 42	
SEE SHEETS 2-H & 2-I FOR DRAINAGE DITCH DETAILS	
PERMIT DRAWING	
SHEET 35 OF 91	

MATCH LINE -L- STA 152+00 SEE SHEET 14

MATCH LINE -16- STA 19+00 SEE SHEET 33

MATCH LINE -L- STA 165+00 SEE SHEET 16

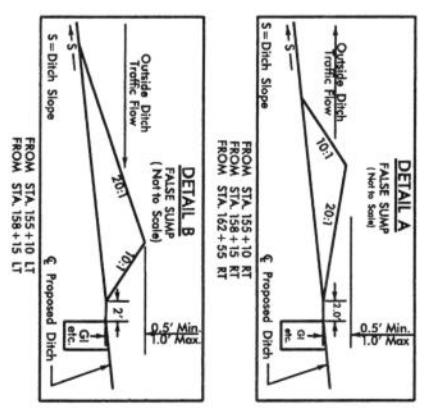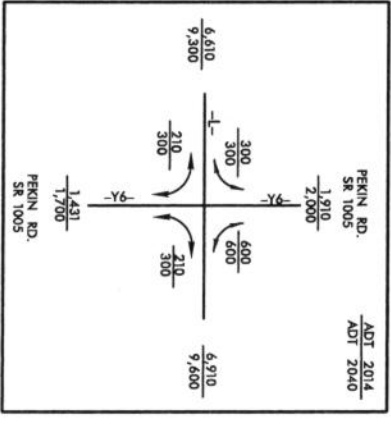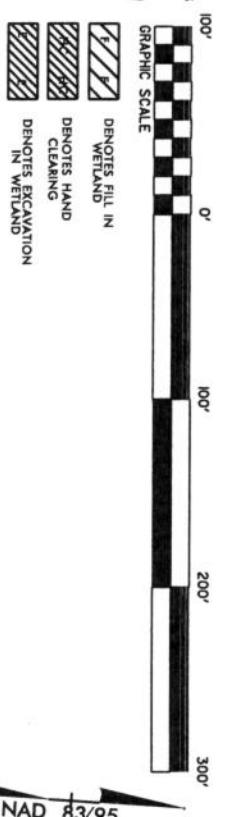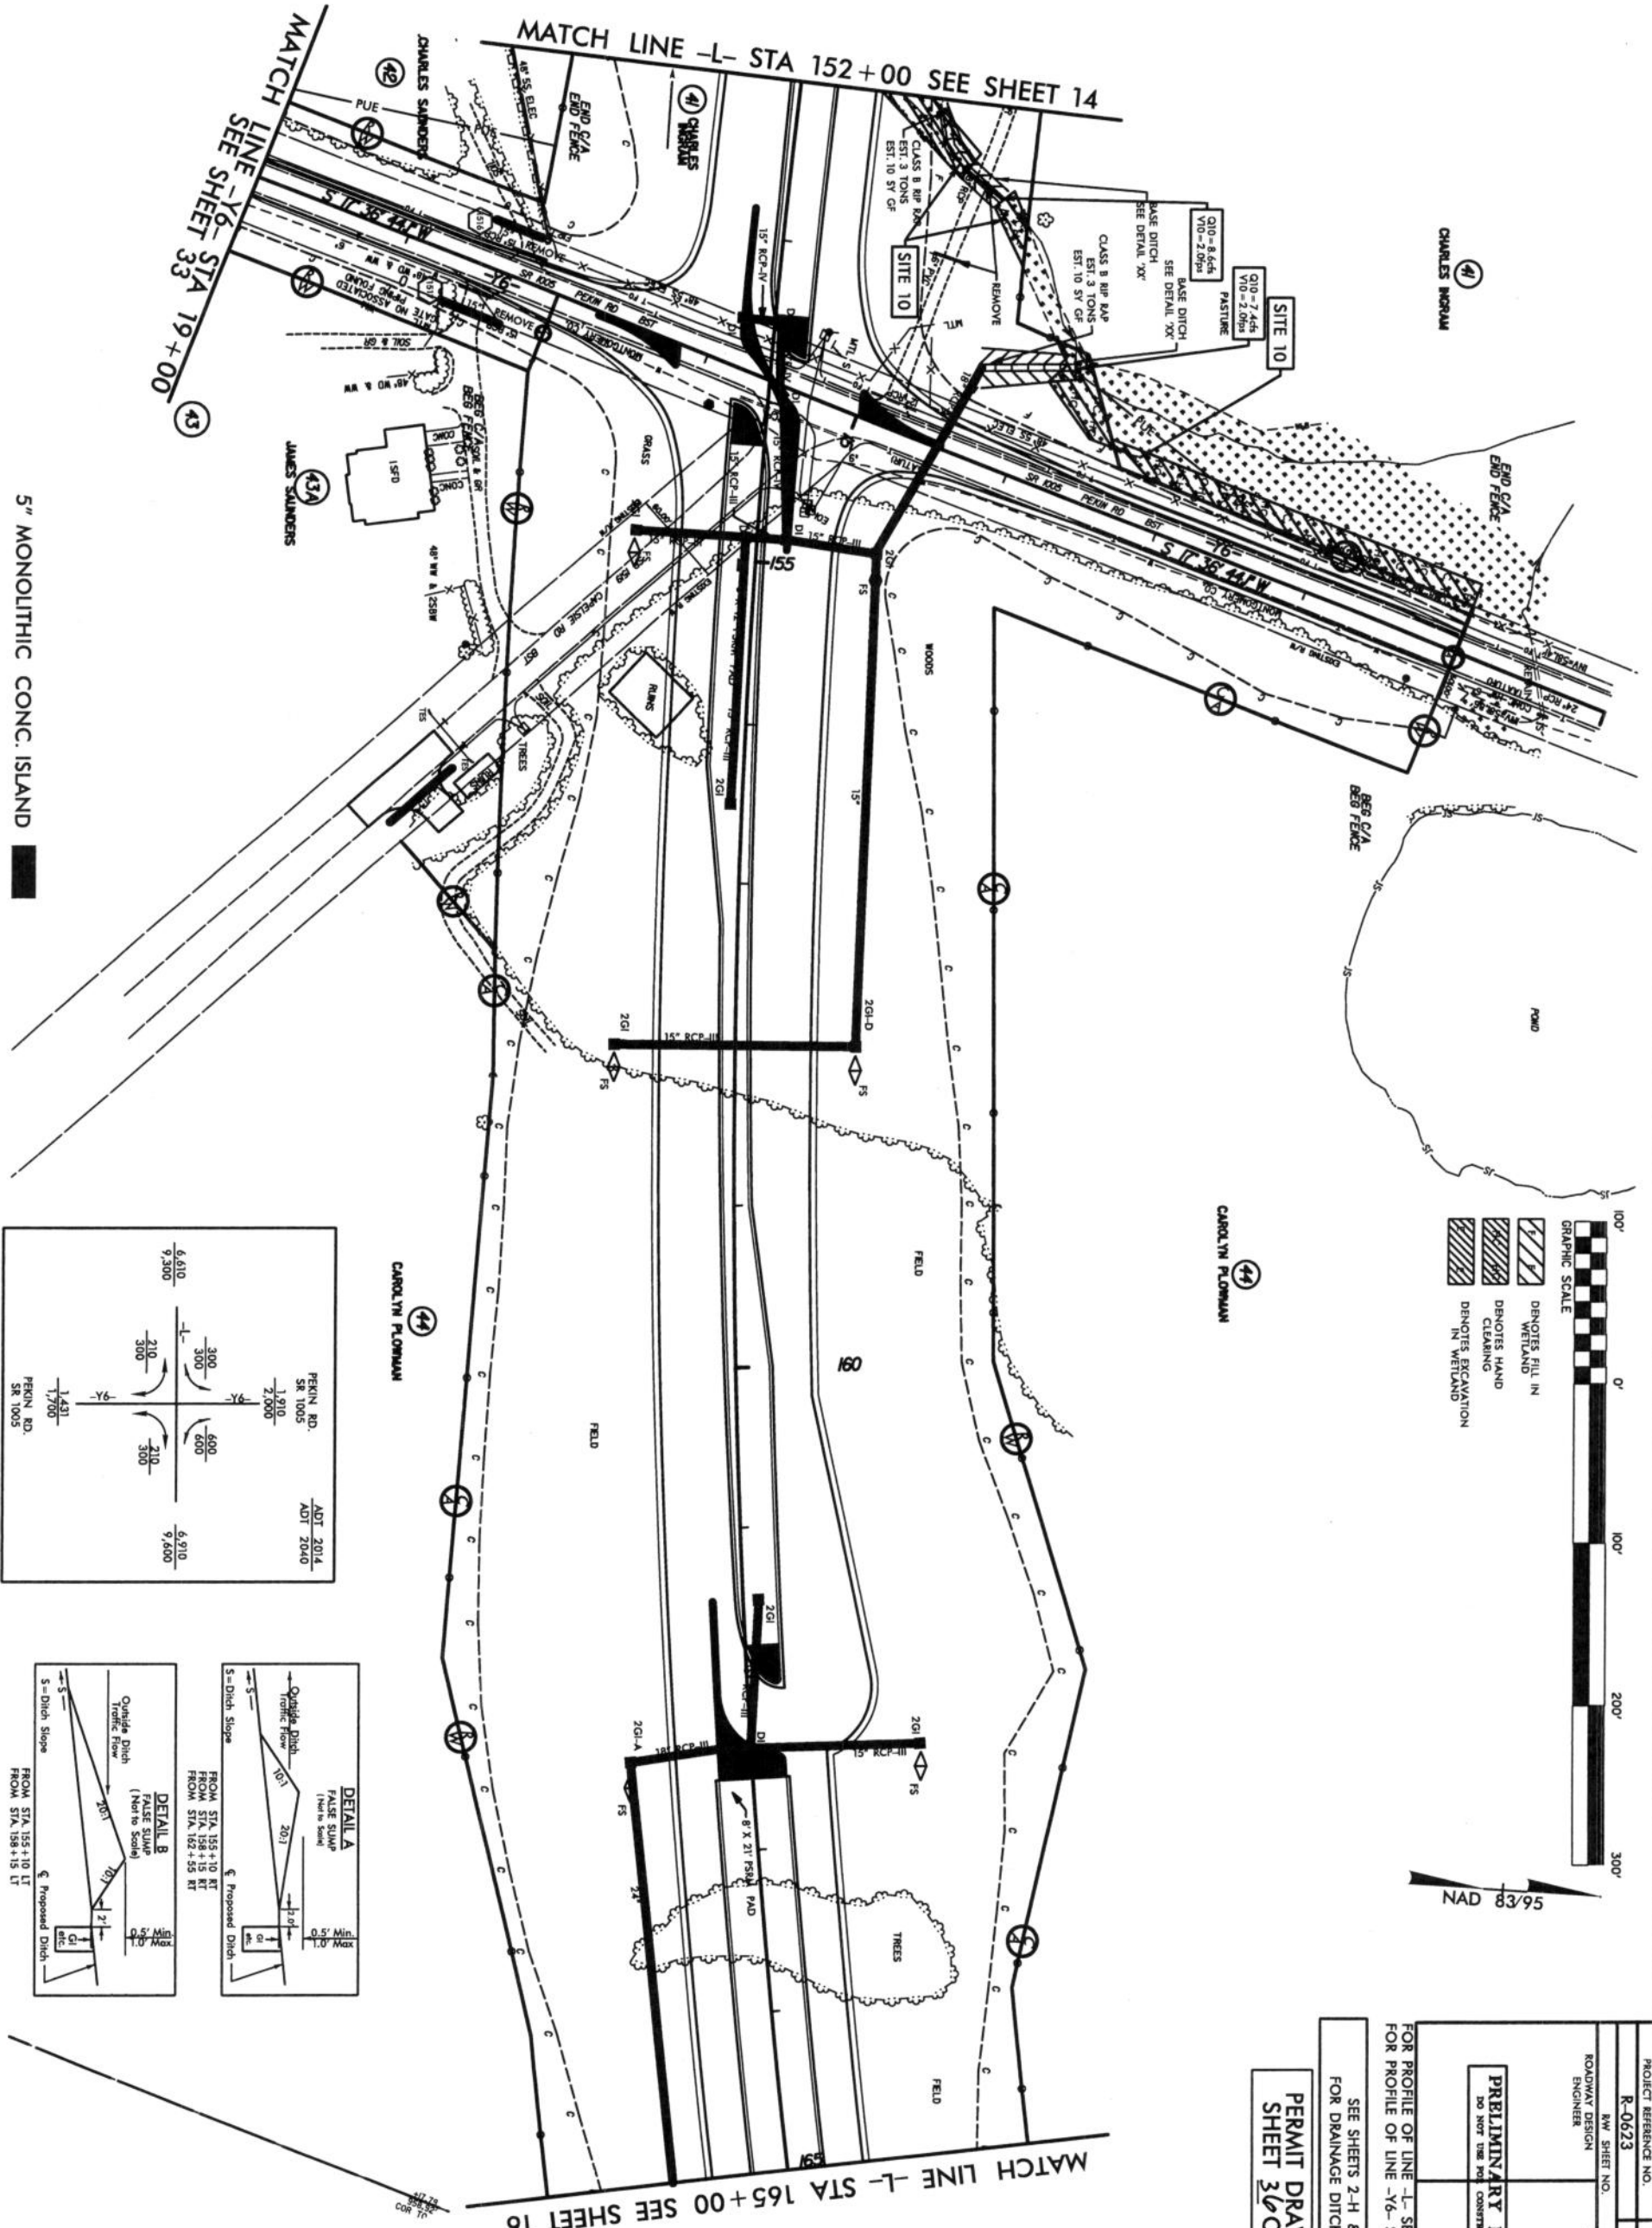


PROJECT REFERENCE NO.	R-0623	SHEET NO.	15
RD. SHEET NO.		HYDRAULICS ENGINEER	
PRELIMINARY PLANS			
DO NOT USE FOR CONSTRUCTION			
FOR PROFILE OF LINE -L- SEE SHEET 42 FOR PROFILE OF LINE -16- SEE SHEET 31			
SEE SHEETS 2-H & 2-I FOR DRAINAGE DITCH DETAILS			
PERMIT DRAWING SHEET 36 OF 91			

5" MONOLITHIC CONC. ISLAND


MATCH LINE -L- STA 152+00 SEE SHEET 14

MATCH LINE -Y6- STA 19+00 SEE SHEET 33



MATCH LINE -L- STA 165+00 SEE SHEET 16

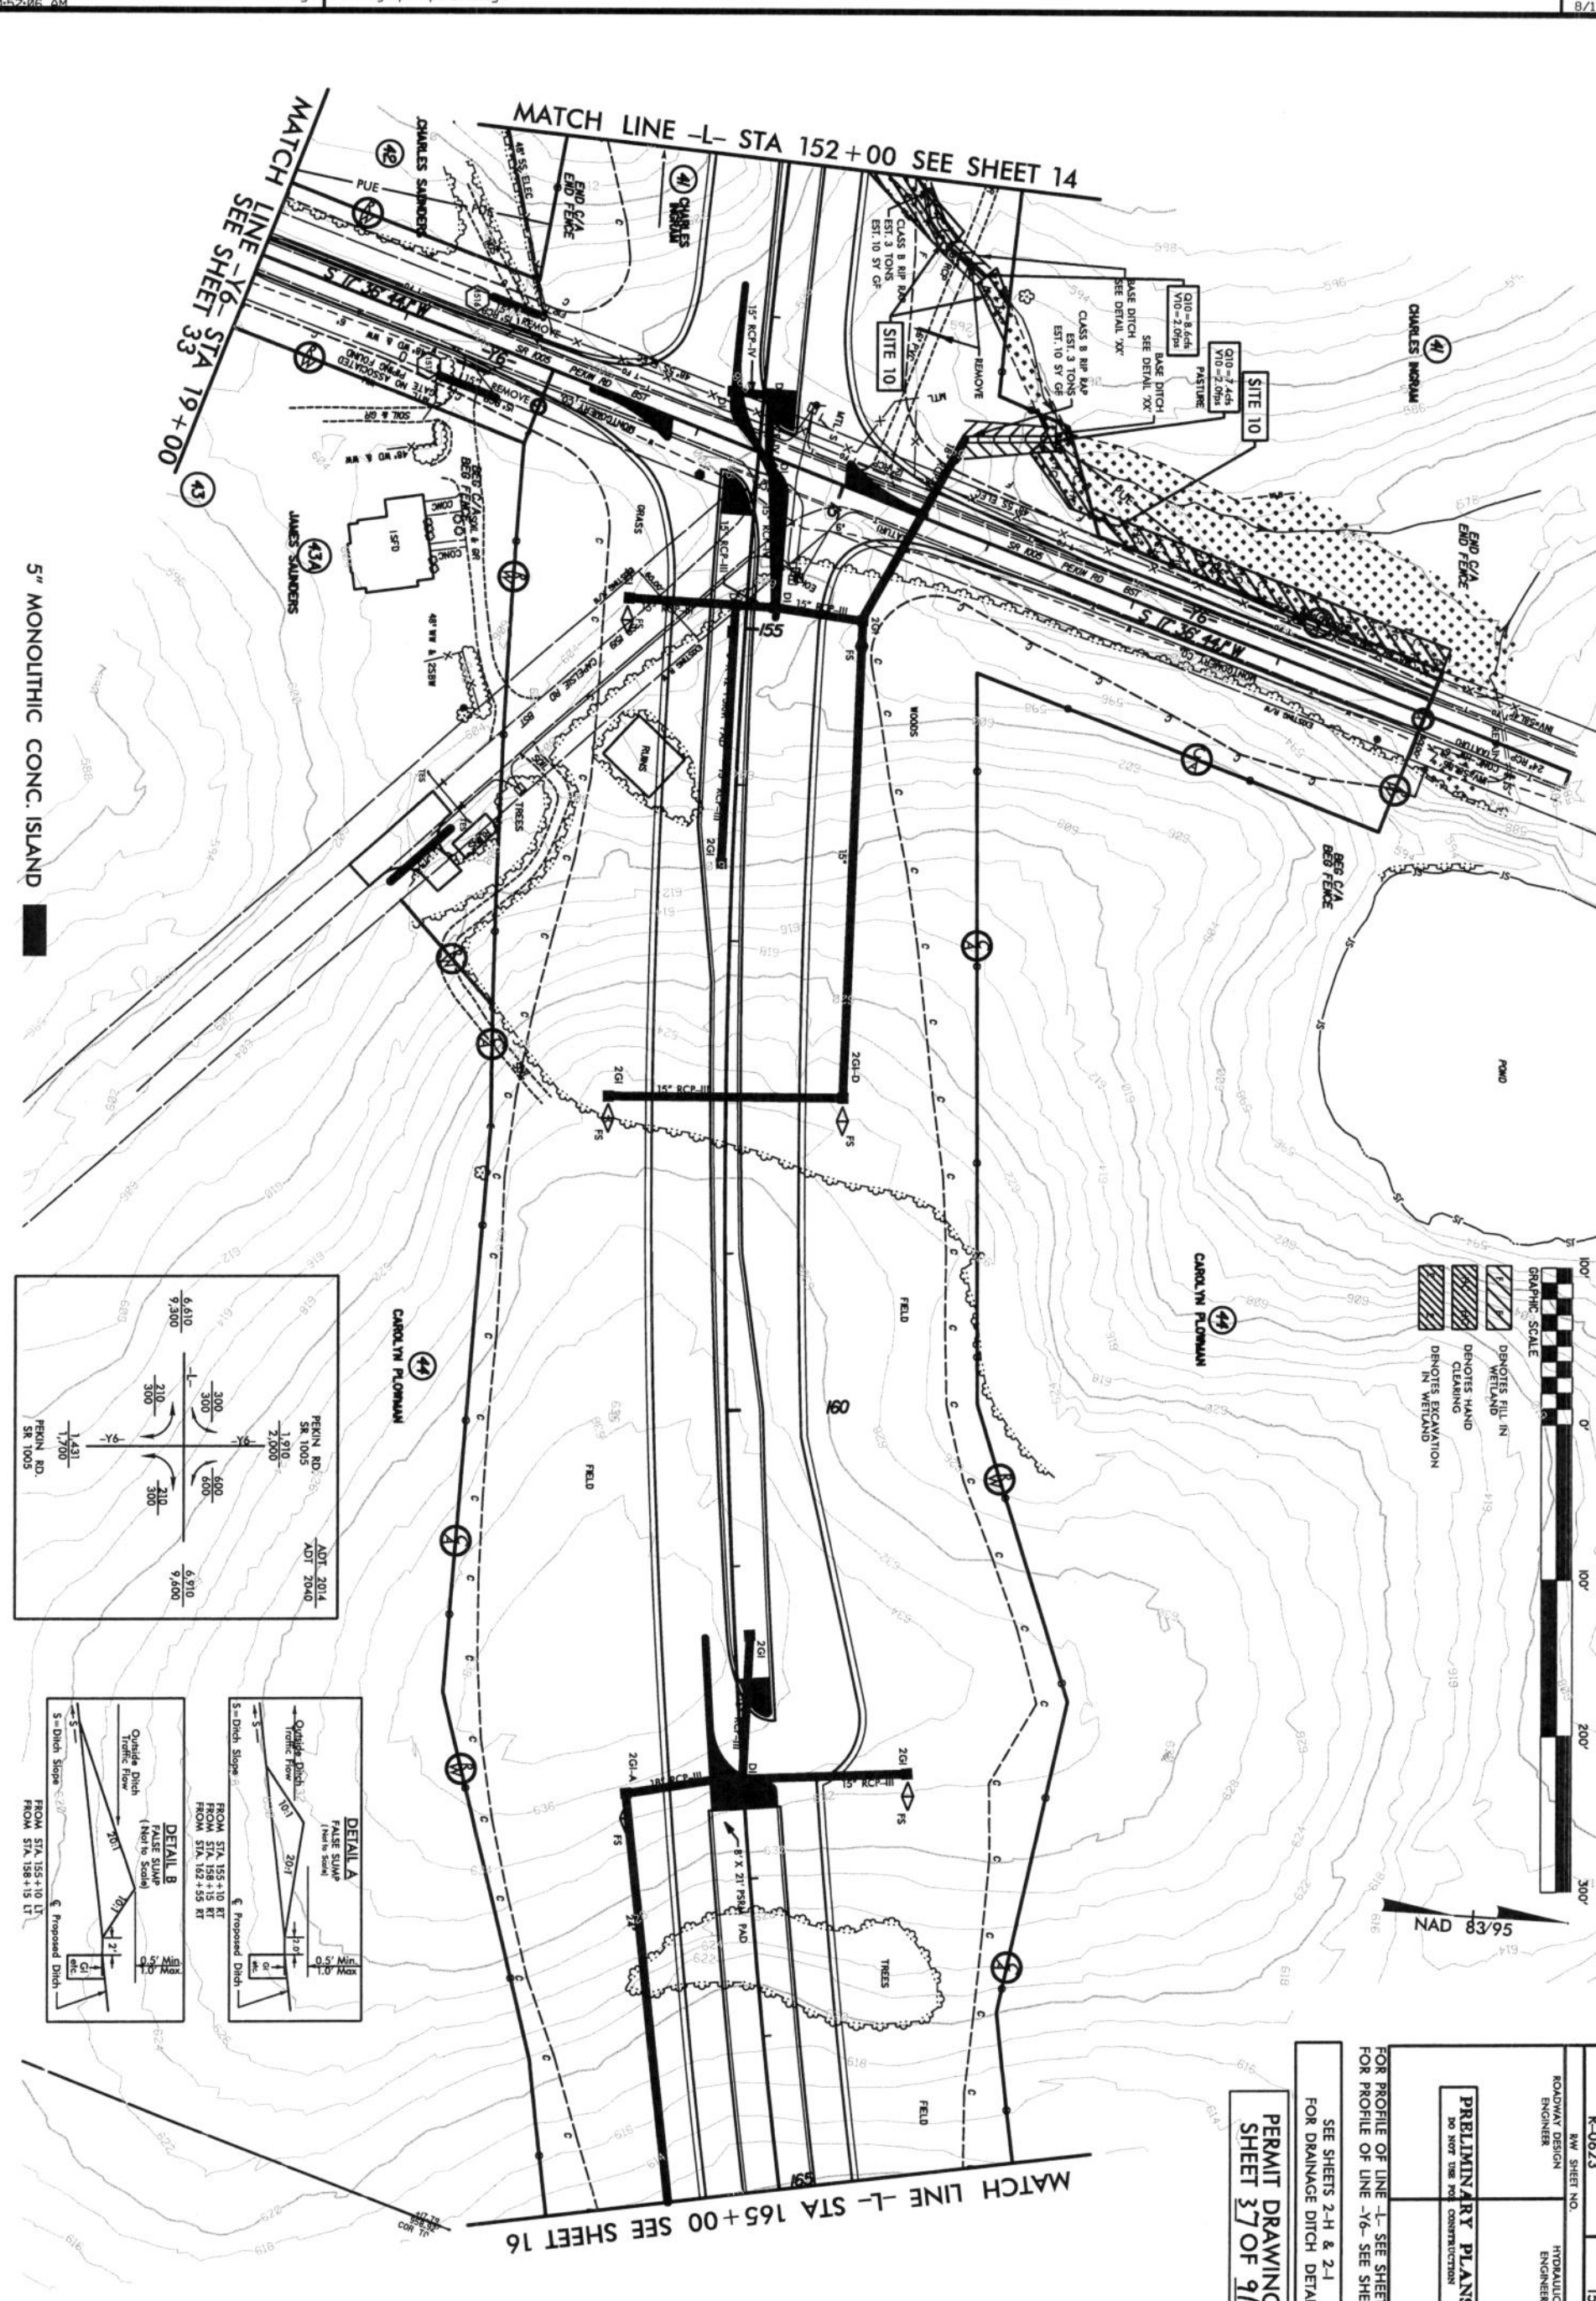


5" MONOLITHIC CONC. ISLAND

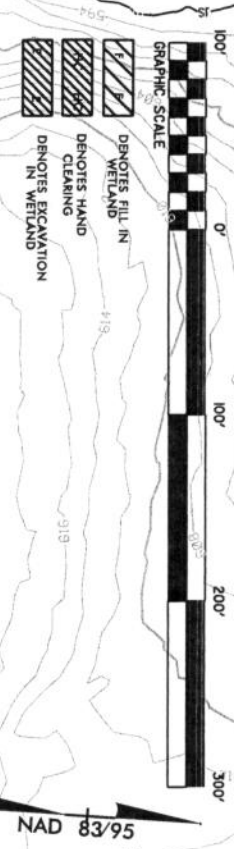


- DENOTES FILL IN WETLAND
- DENOTES HAND CLEARING
- DENOTES EXCAVATION IN WETLAND

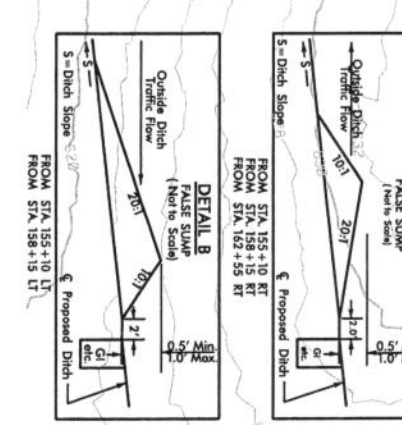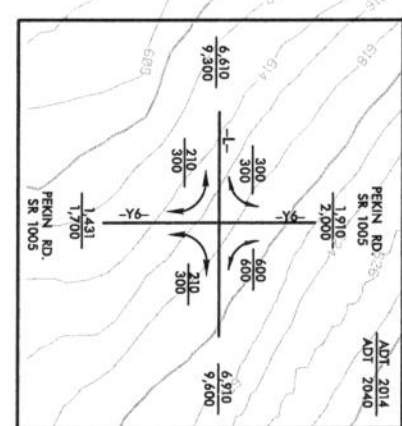

PROJECT REFERENCE NO.	R-0623	SHEET NO.	15
ROADWAY DESIGN ENGINEER		HYDRAULICS ENGINEER	
PRELIMINARY PLANS DO NOT USE FOR CONSTRUCTION			
FOR PROFILE OF LINE -L- SEE SHEET 42 FOR PROFILE OF LINE -Y6- SEE SHEET 51 SEE SHEETS 2-H & 2-I FOR DRAINAGE DITCH DETAILS			
PERMIT DRAWING SHEET 37 OF 91			

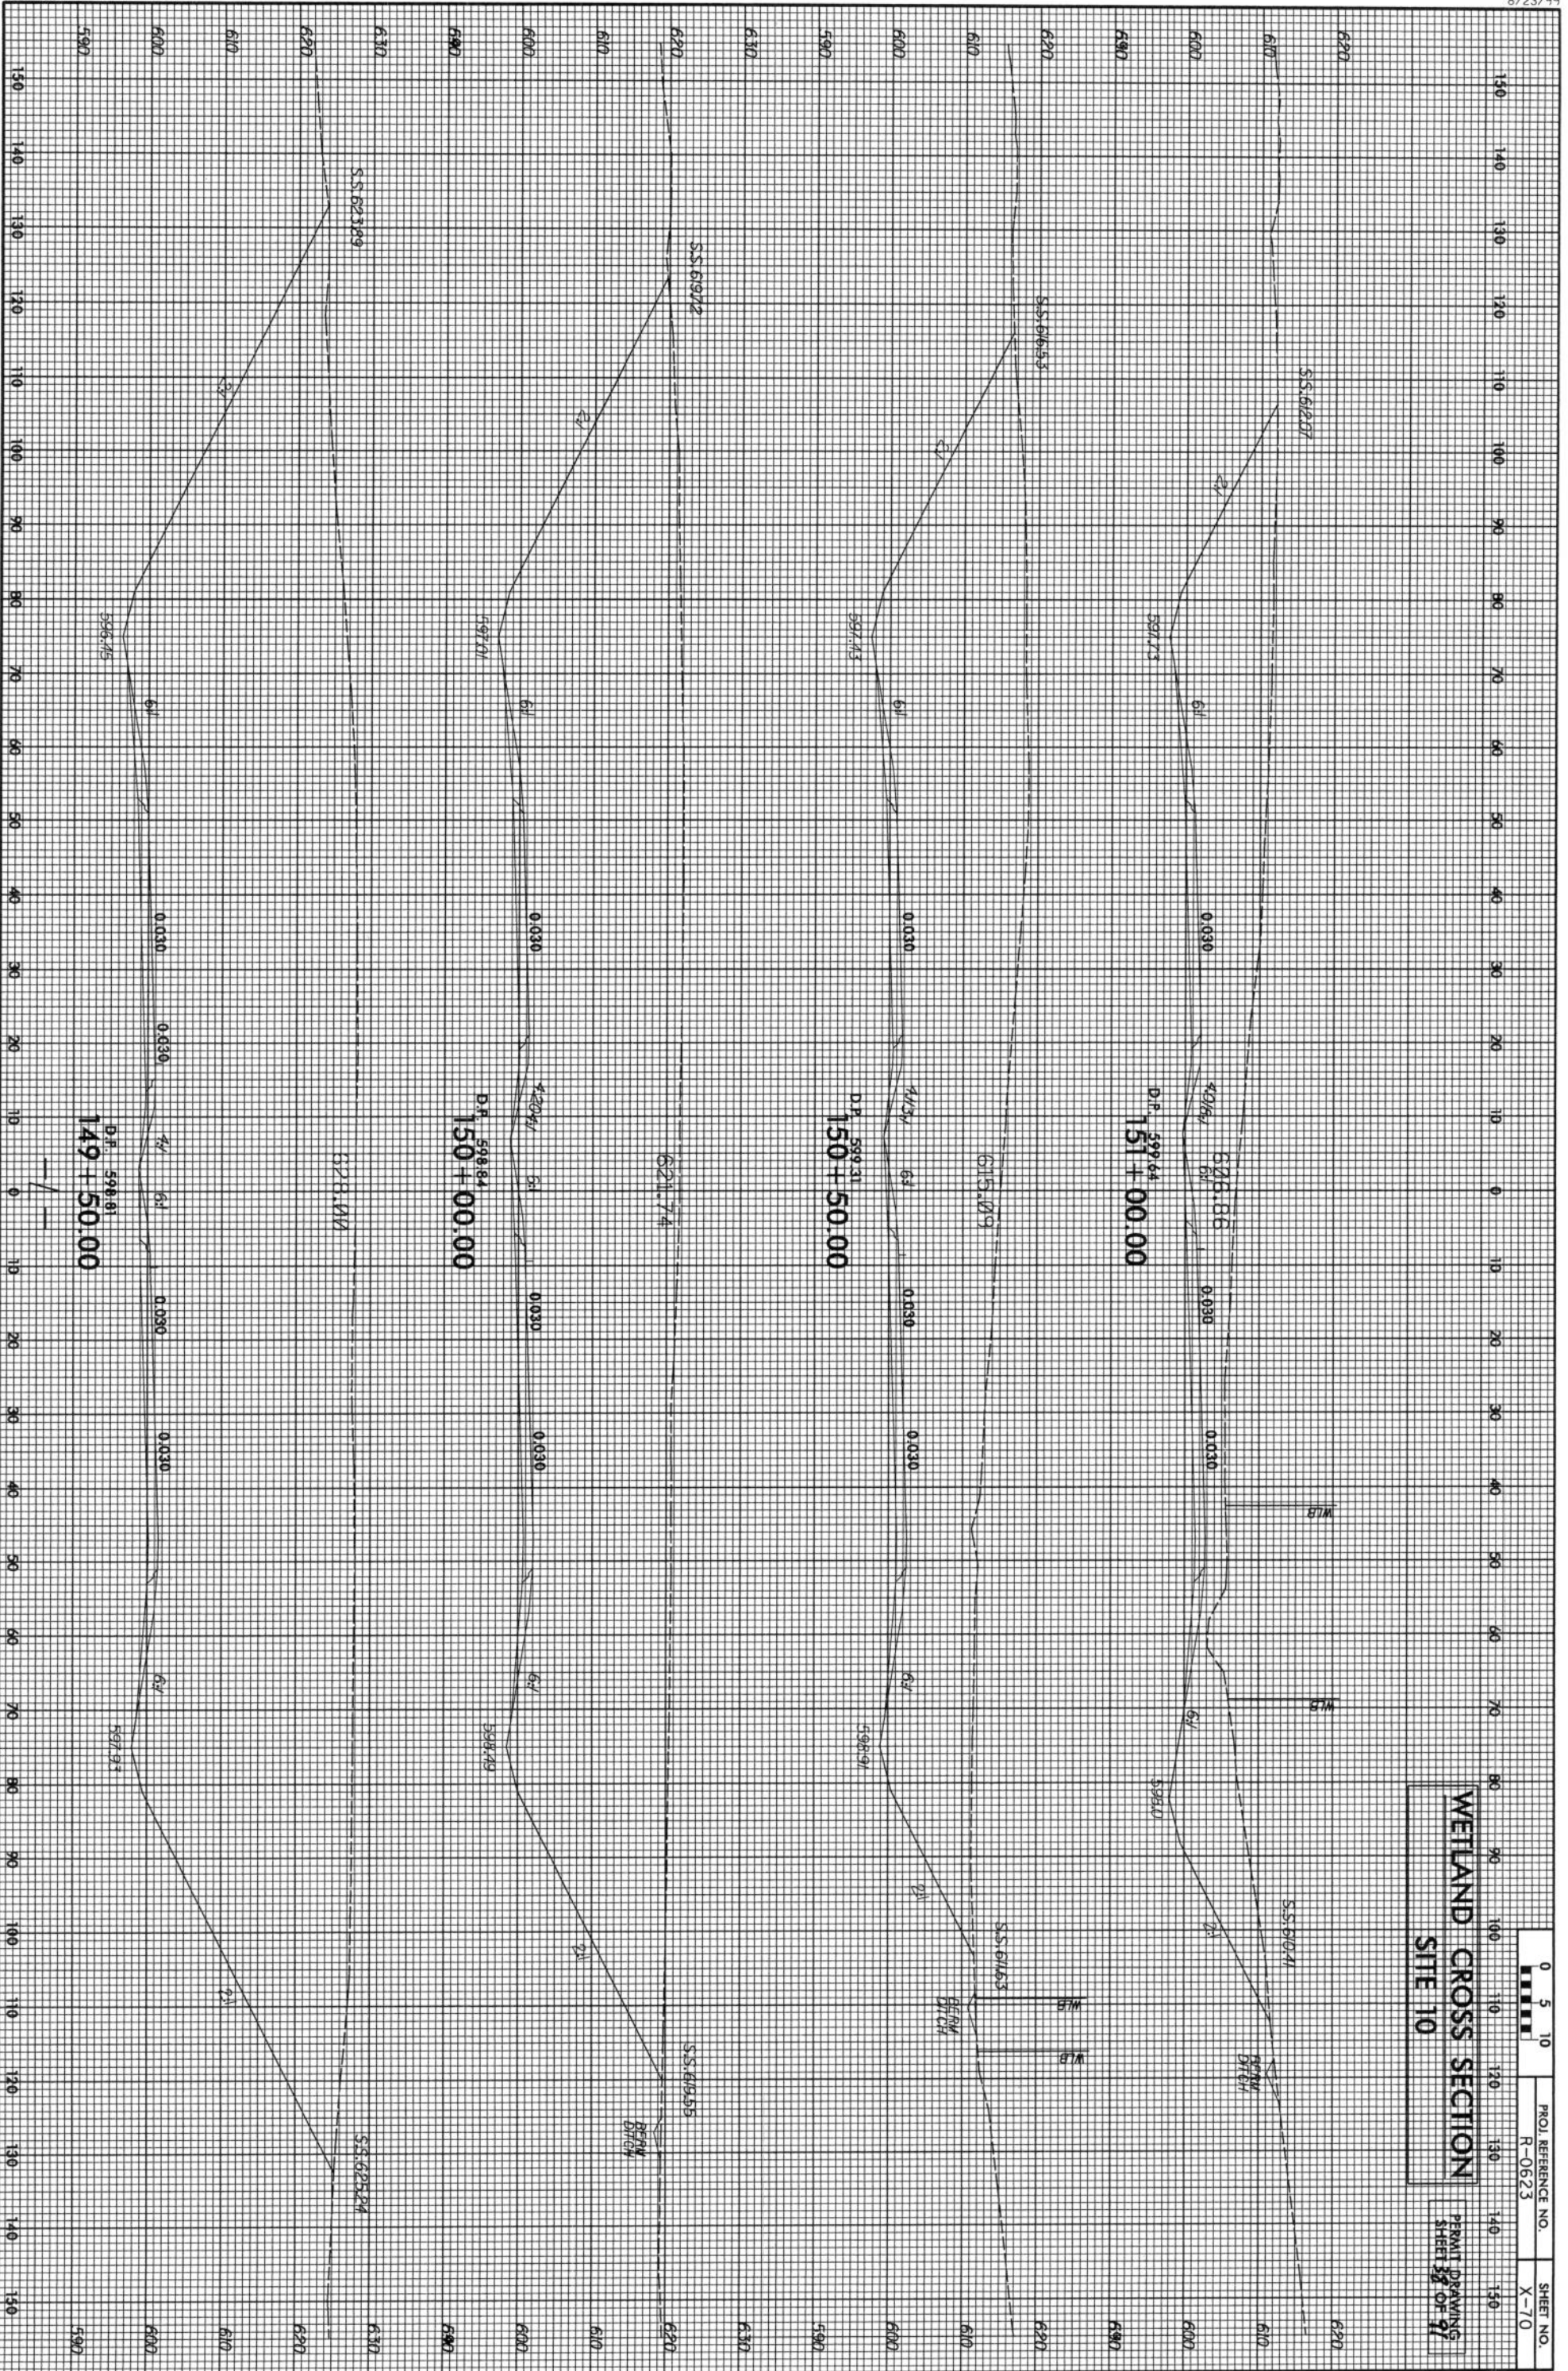

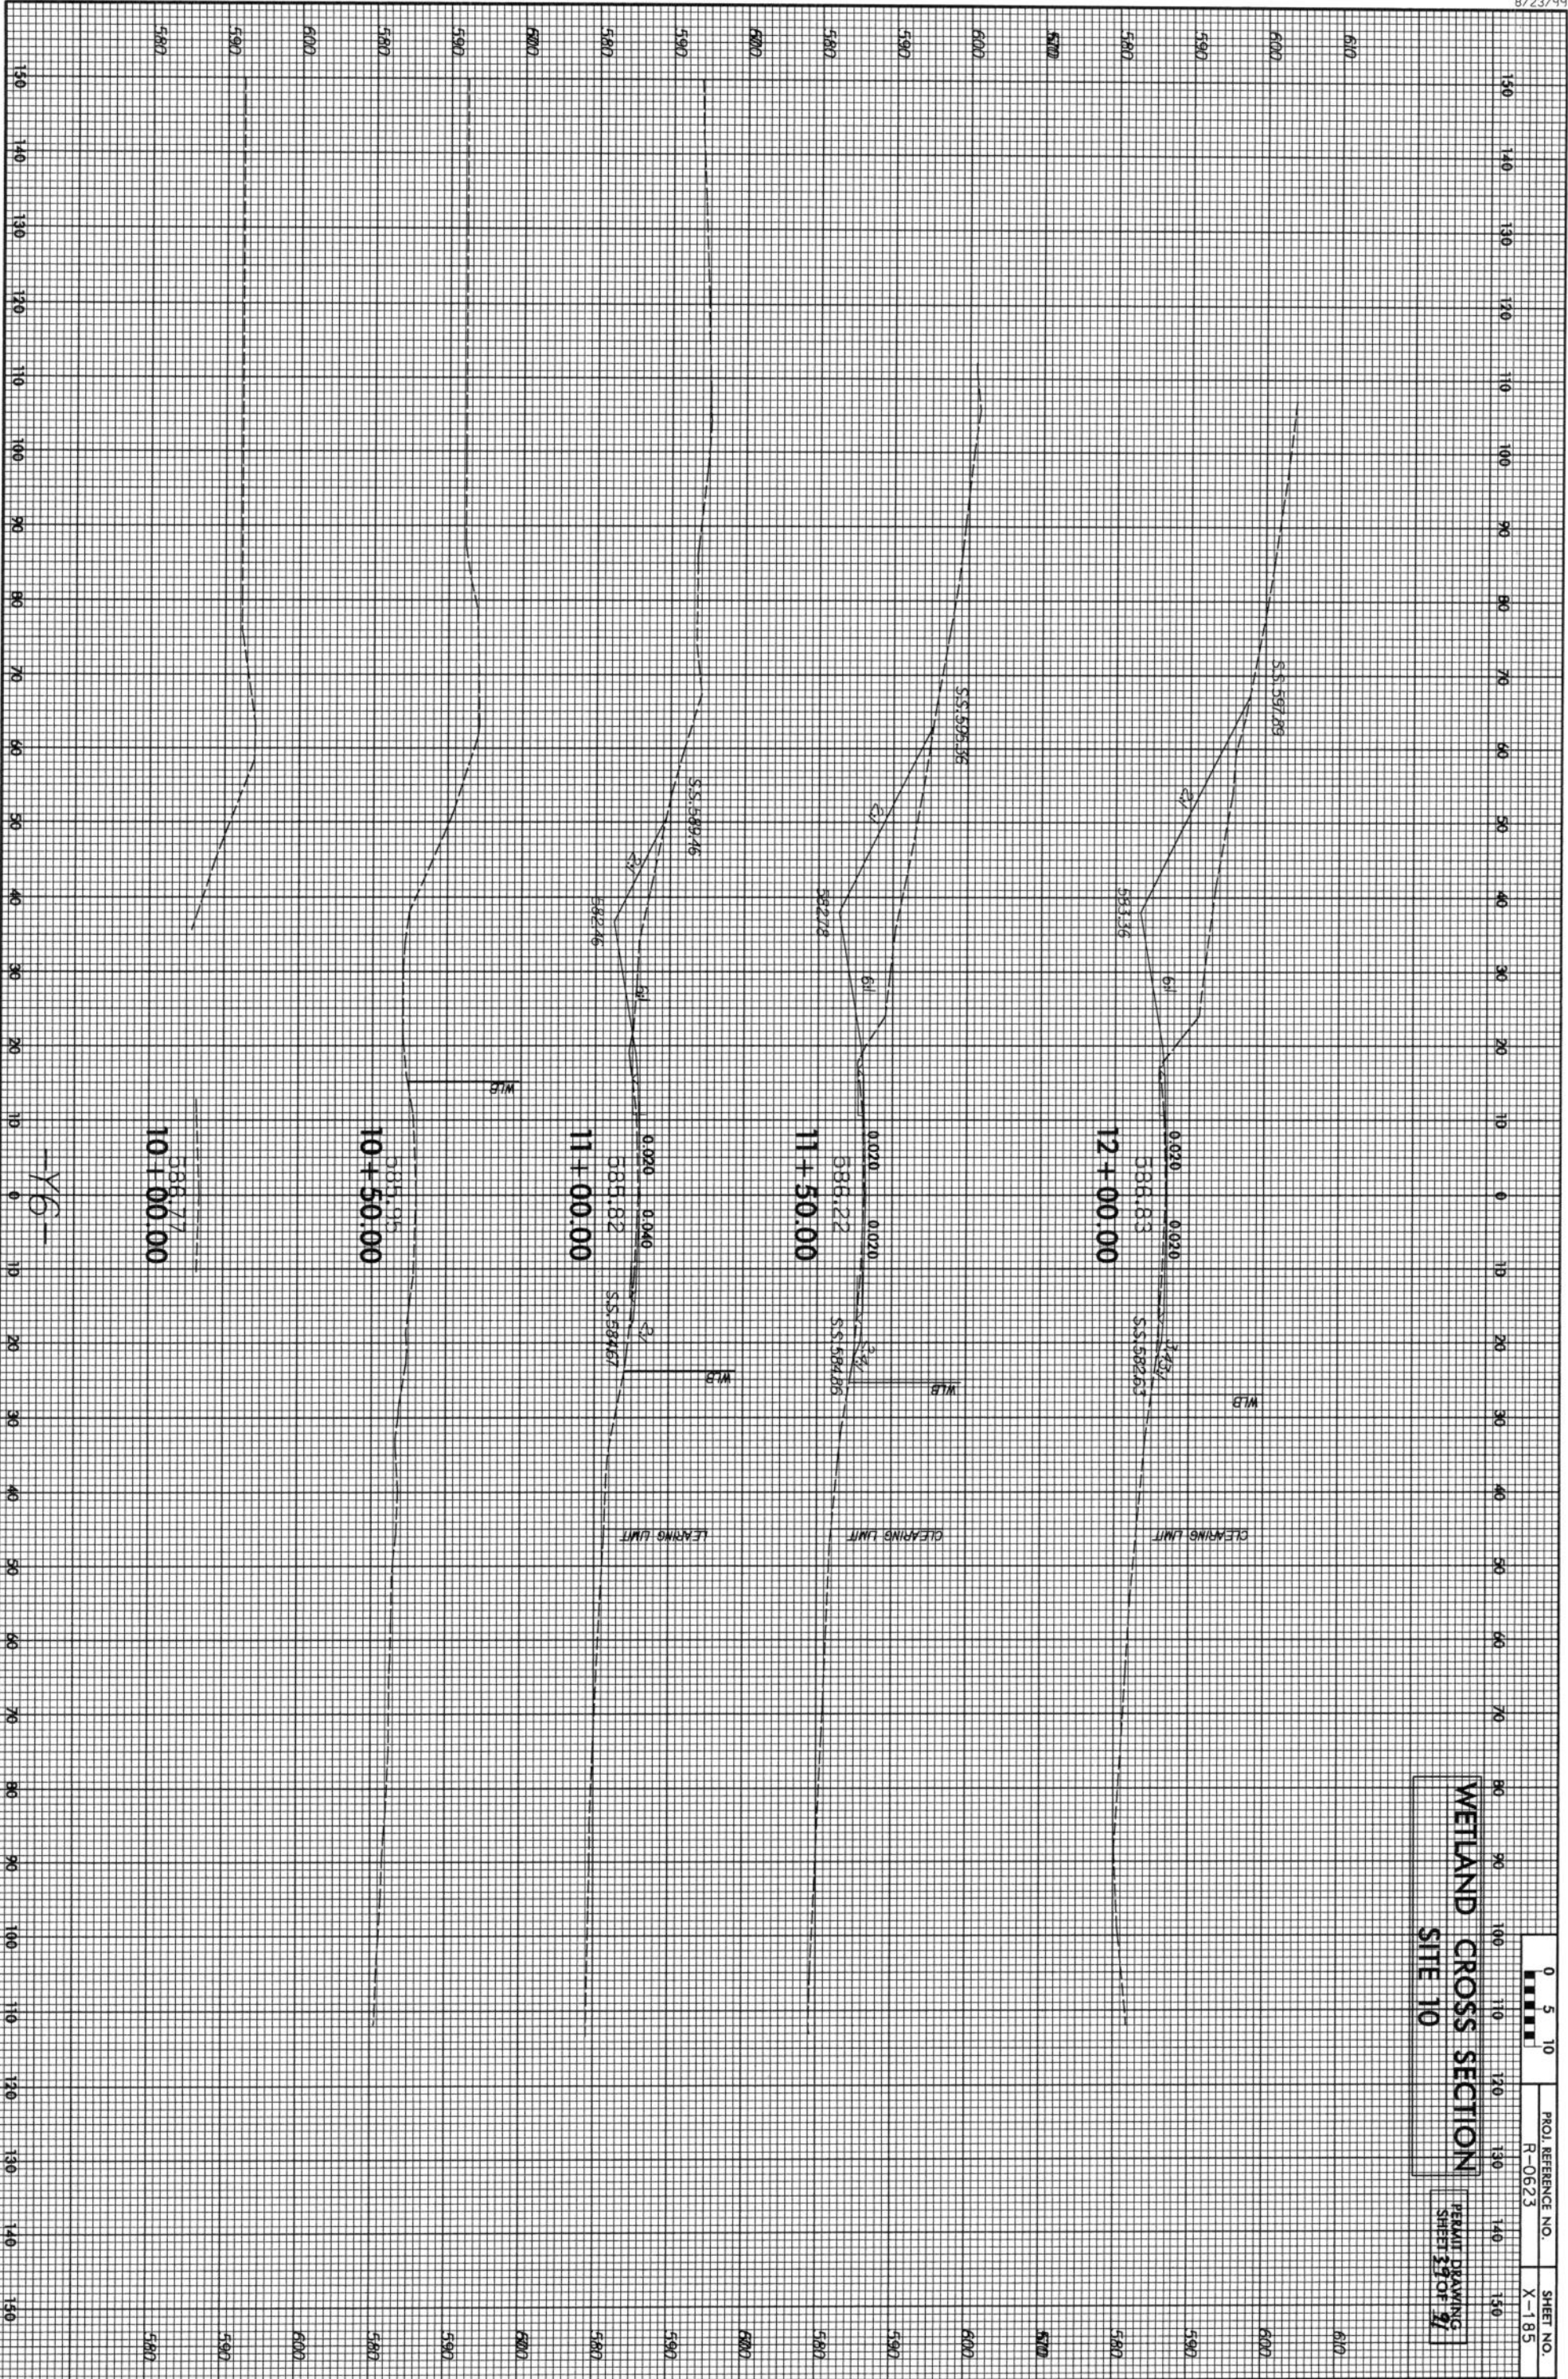

WETLAND CROSS SECTION
SITE 10





PERMIT DRAWING
 SHEET 29 OF 37

0 5 10	PROJ. REFERENCE NO.	SHEET NO.
	R-0623	X-185

-Y6-


MATCH LINE -L- STA 179+00 SEE SHEET 16

MATCH LINE -L- STA 192+00 SEE SHEET 18

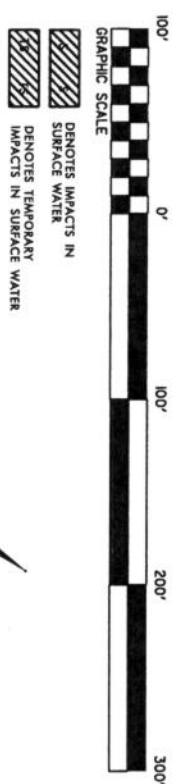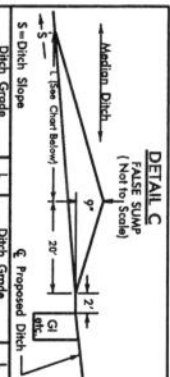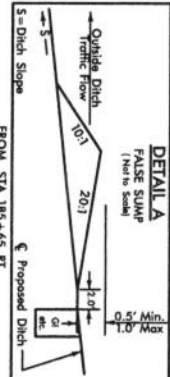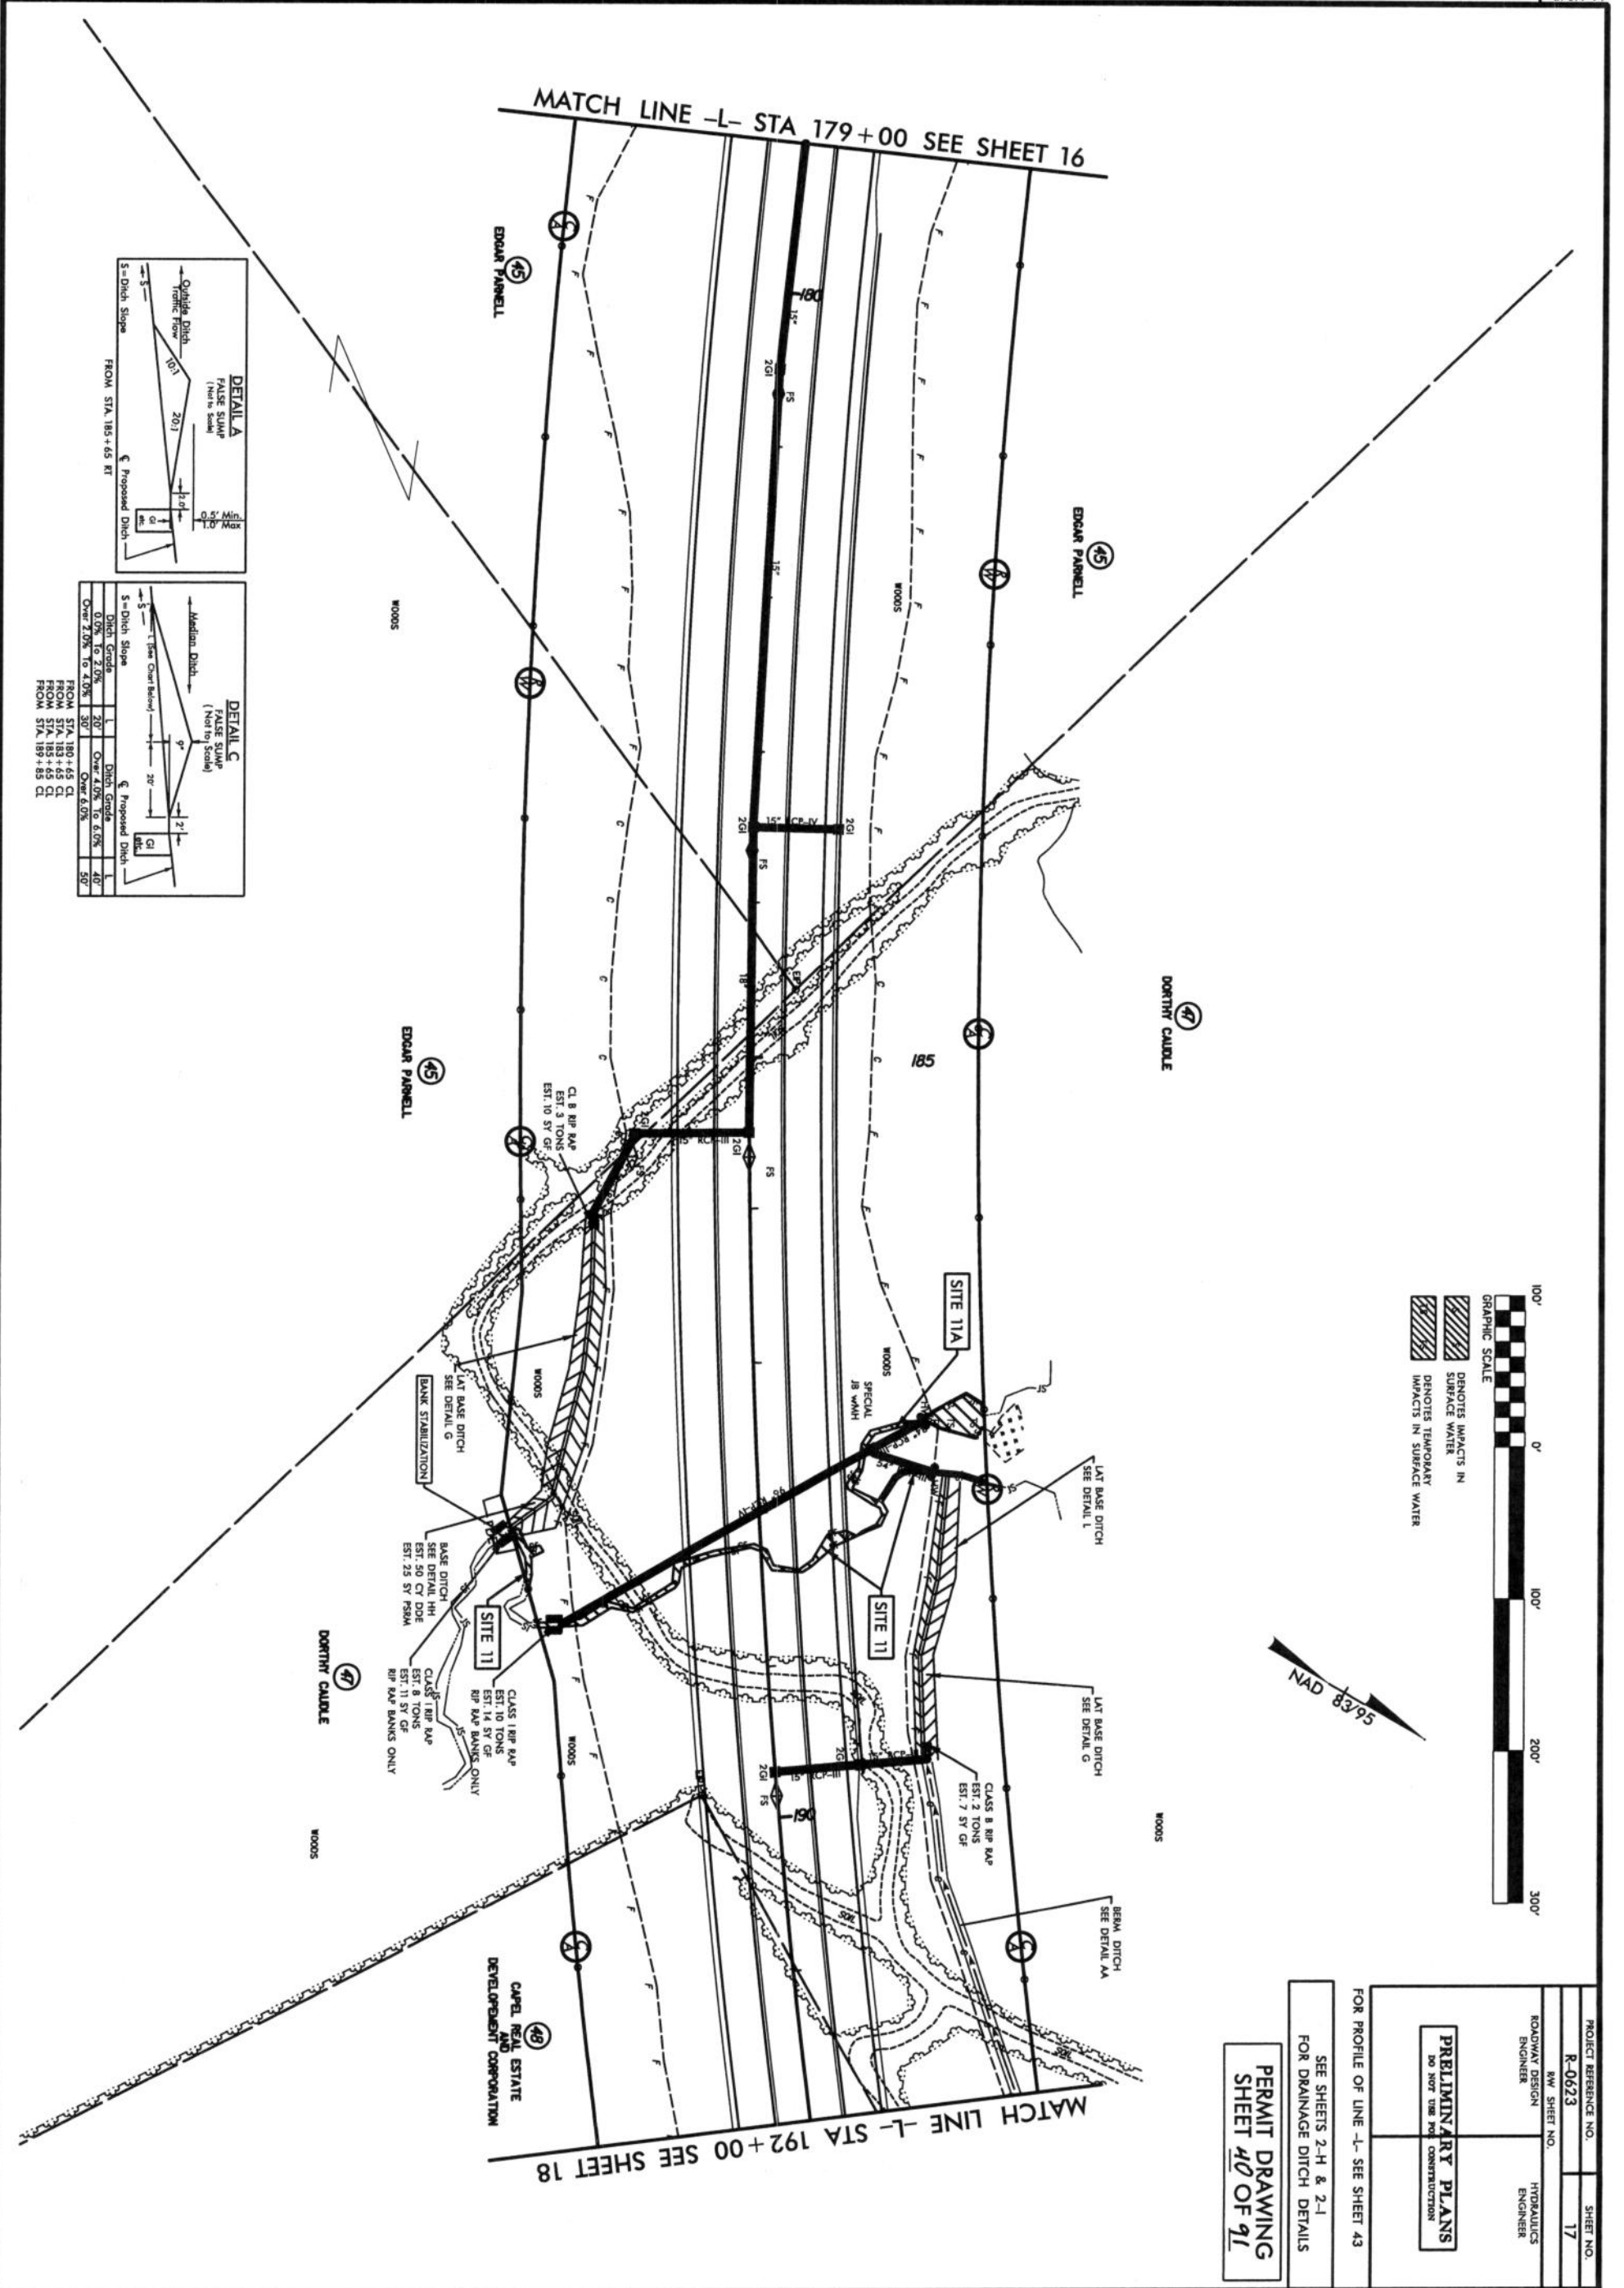

PROJECT REFERENCE NO. R-0623	SHEET NO. 17
RAW SHEET NO.	HYDRAULICS ENGINEER
PRELIMINARY PLANS DO NOT USE FOR CONSTRUCTION	

FOR PROFILE OF LINE -L- SEE SHEET 43
SEE SHEETS 2-H & 2-I
FOR DRAINAGE DITCH DETAILS
PERMIT DRAWING SHEET 40 OF 91

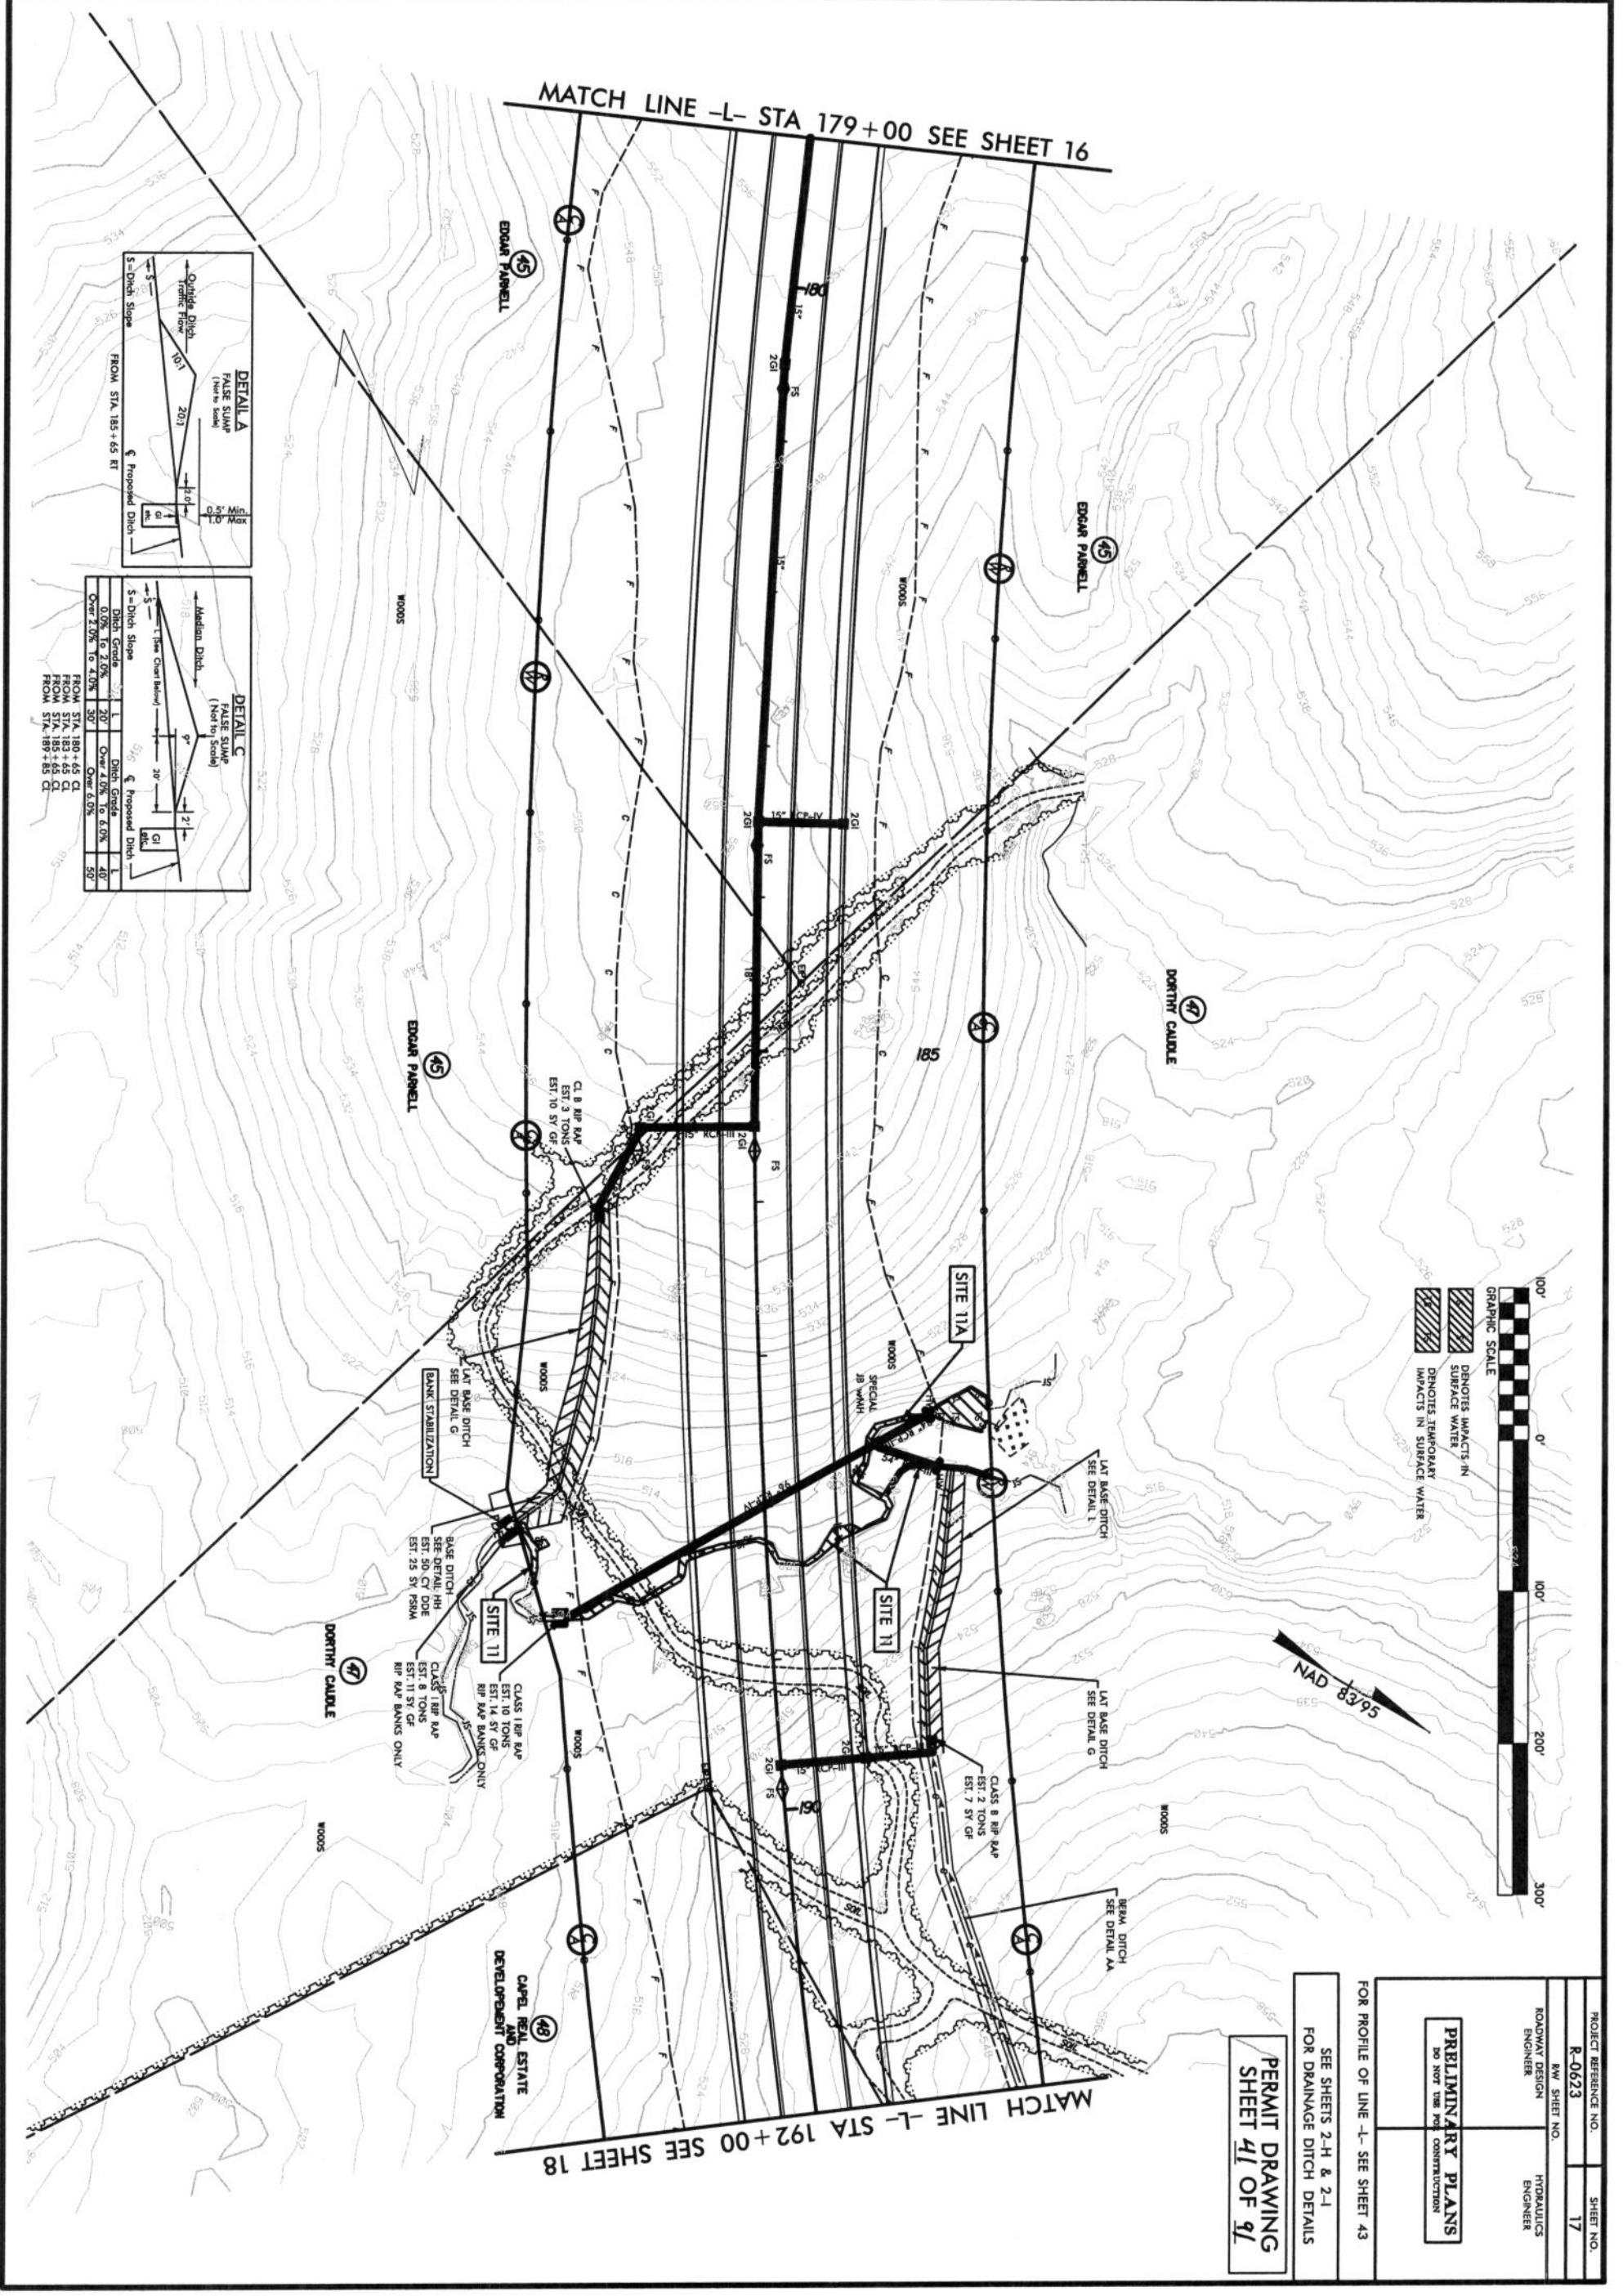

PROJECT REFERENCE NO. R-0623	SHEET NO. 17
R/W SHEET NO.	HYDRAULICS ENGINEER
PRELIMINARY PLANS DO NOT USE FOR CONSTRUCTION	
FOR PROFILE OF LINE -L- SEE SHEET 43	
SEE SHEETS 2-H & 2-I	
FOR DRAINAGE DITCH DETAILS	
PERMIT DRAWING SHEET 41 OF 91	