




WETLAND CROSS SECTION
SITE 17






PERMIT DRAWING
SHEET 620-21

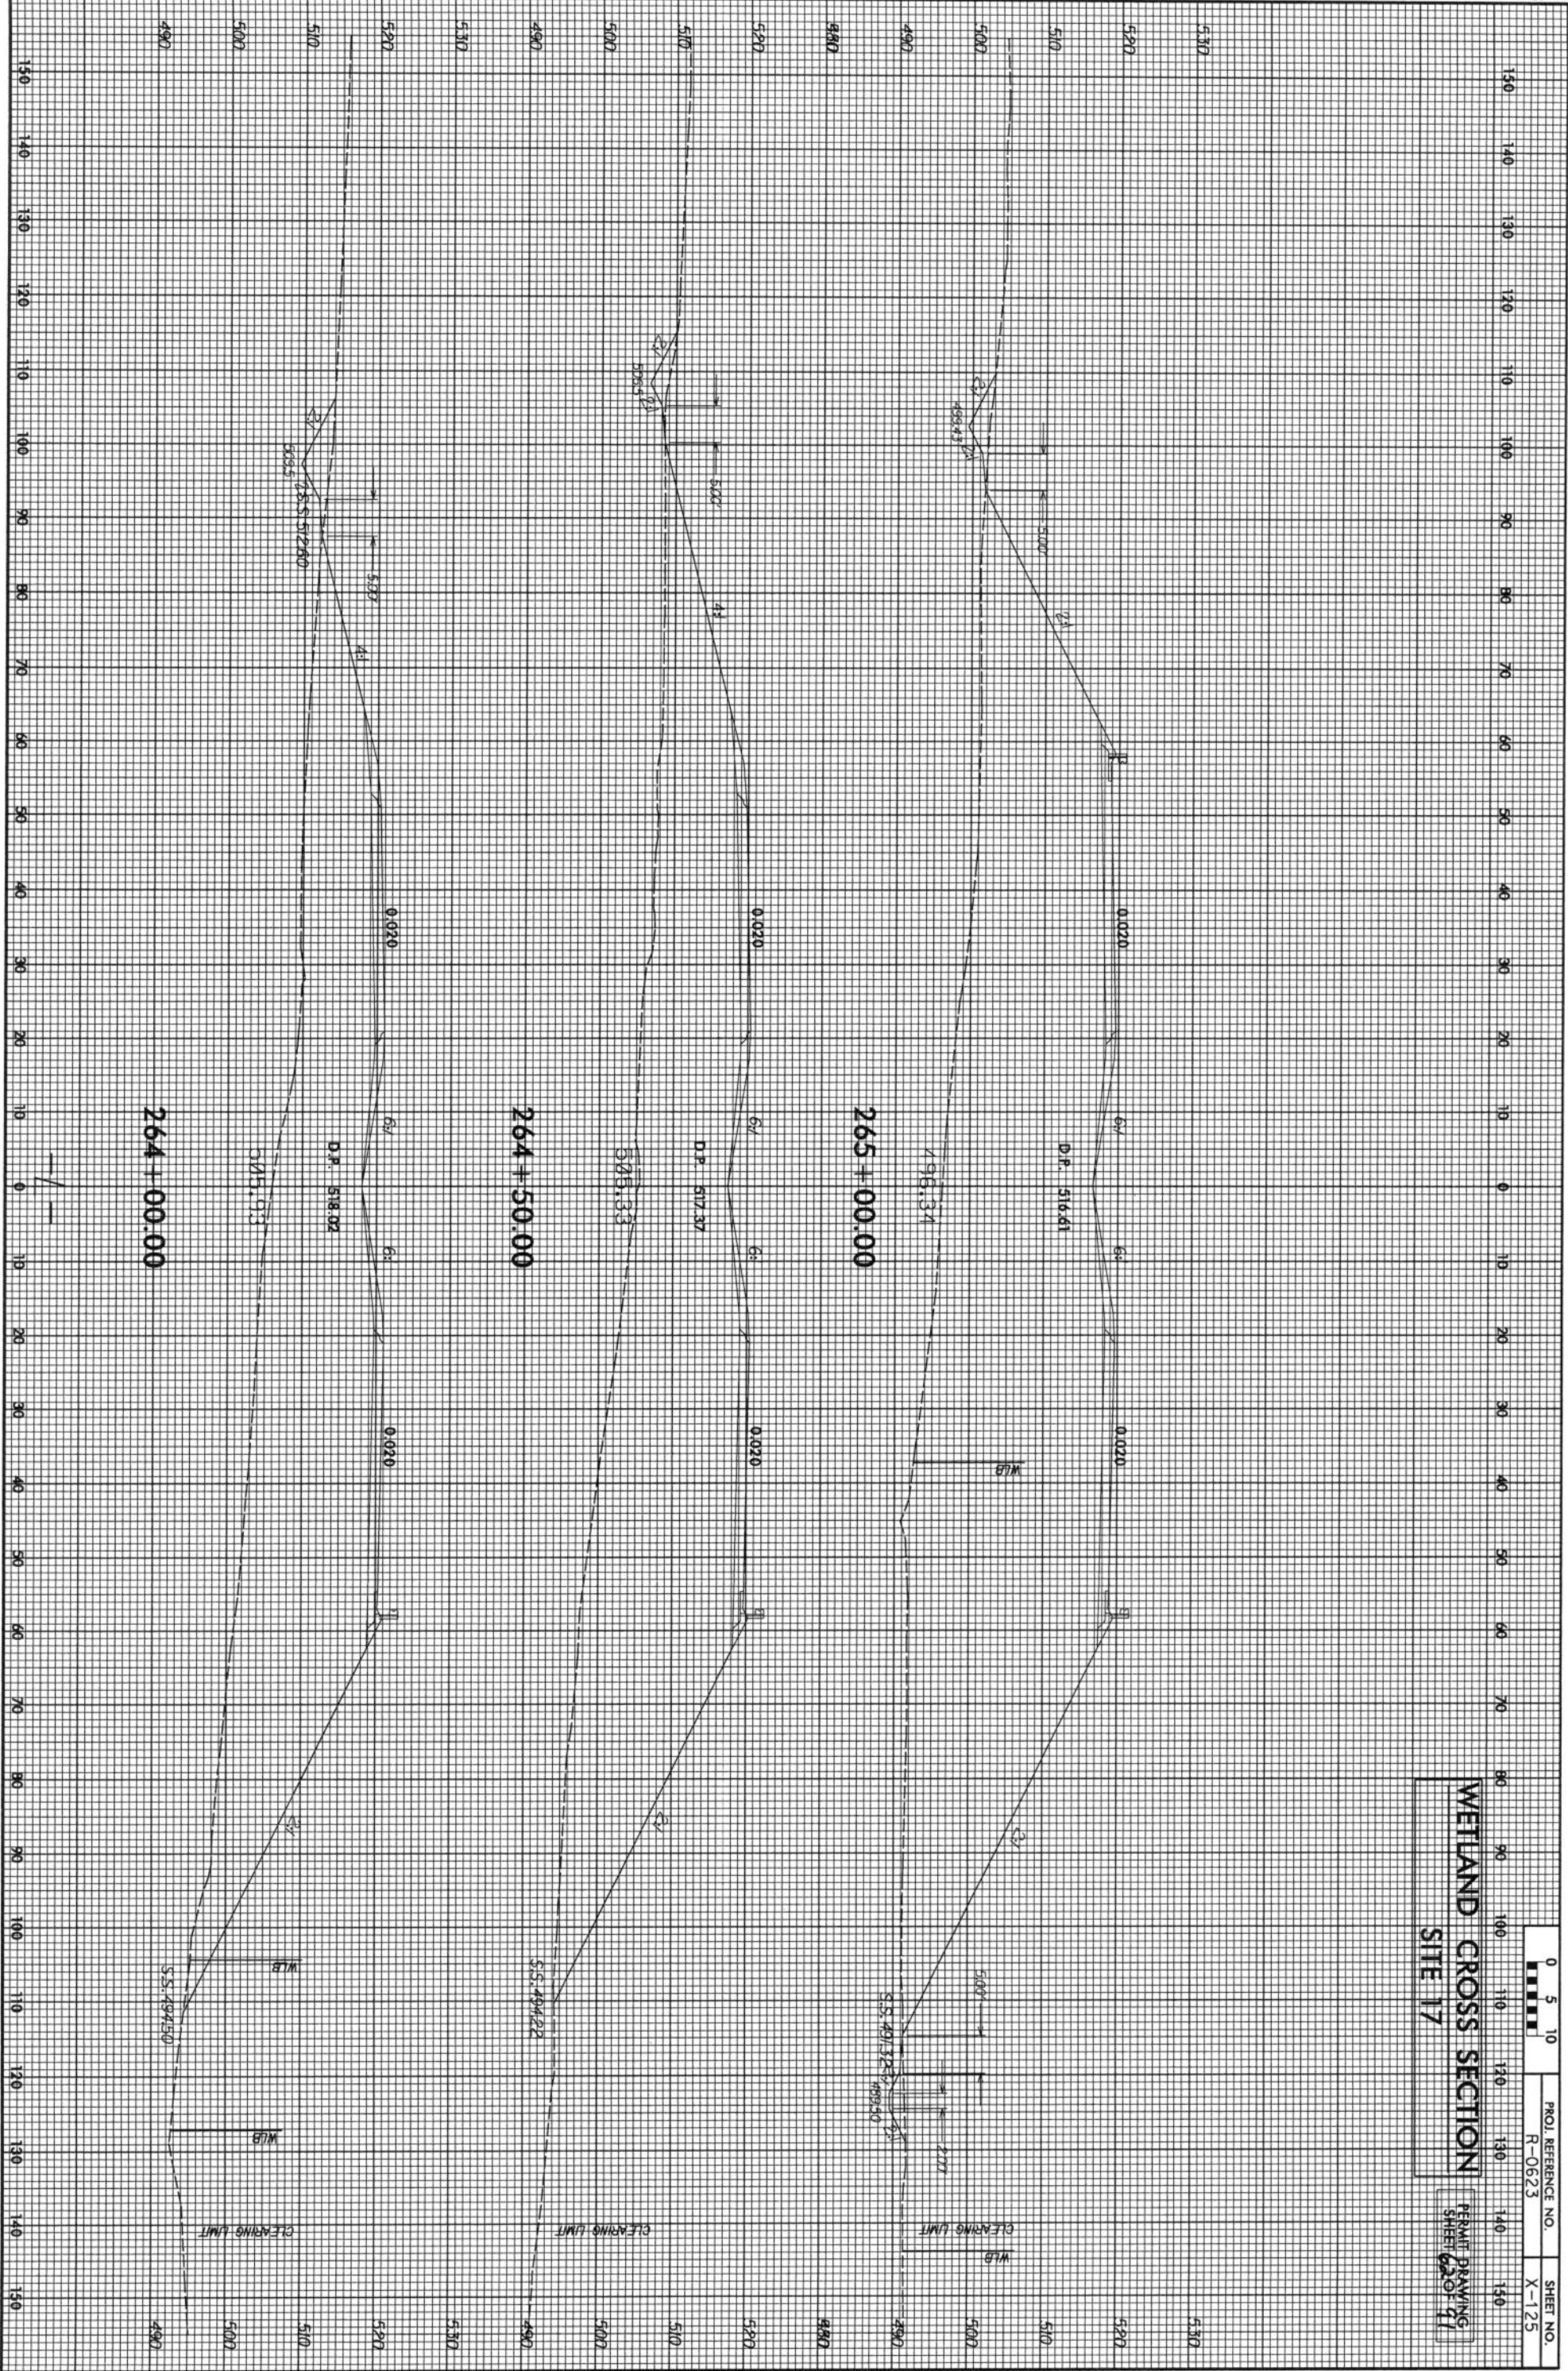


PROJ. REFERENCE NO.
R-0623

SHEET NO.
X-125

MATCH LINE -L- STA 271+50 SEE SHEET 23

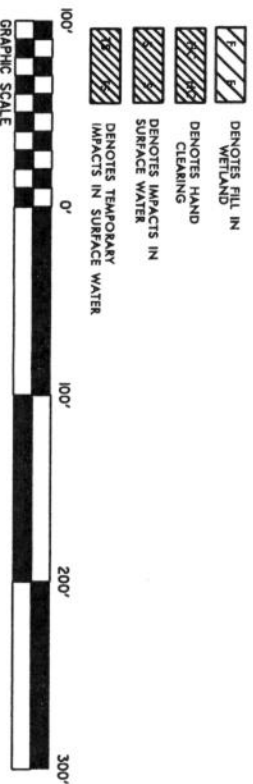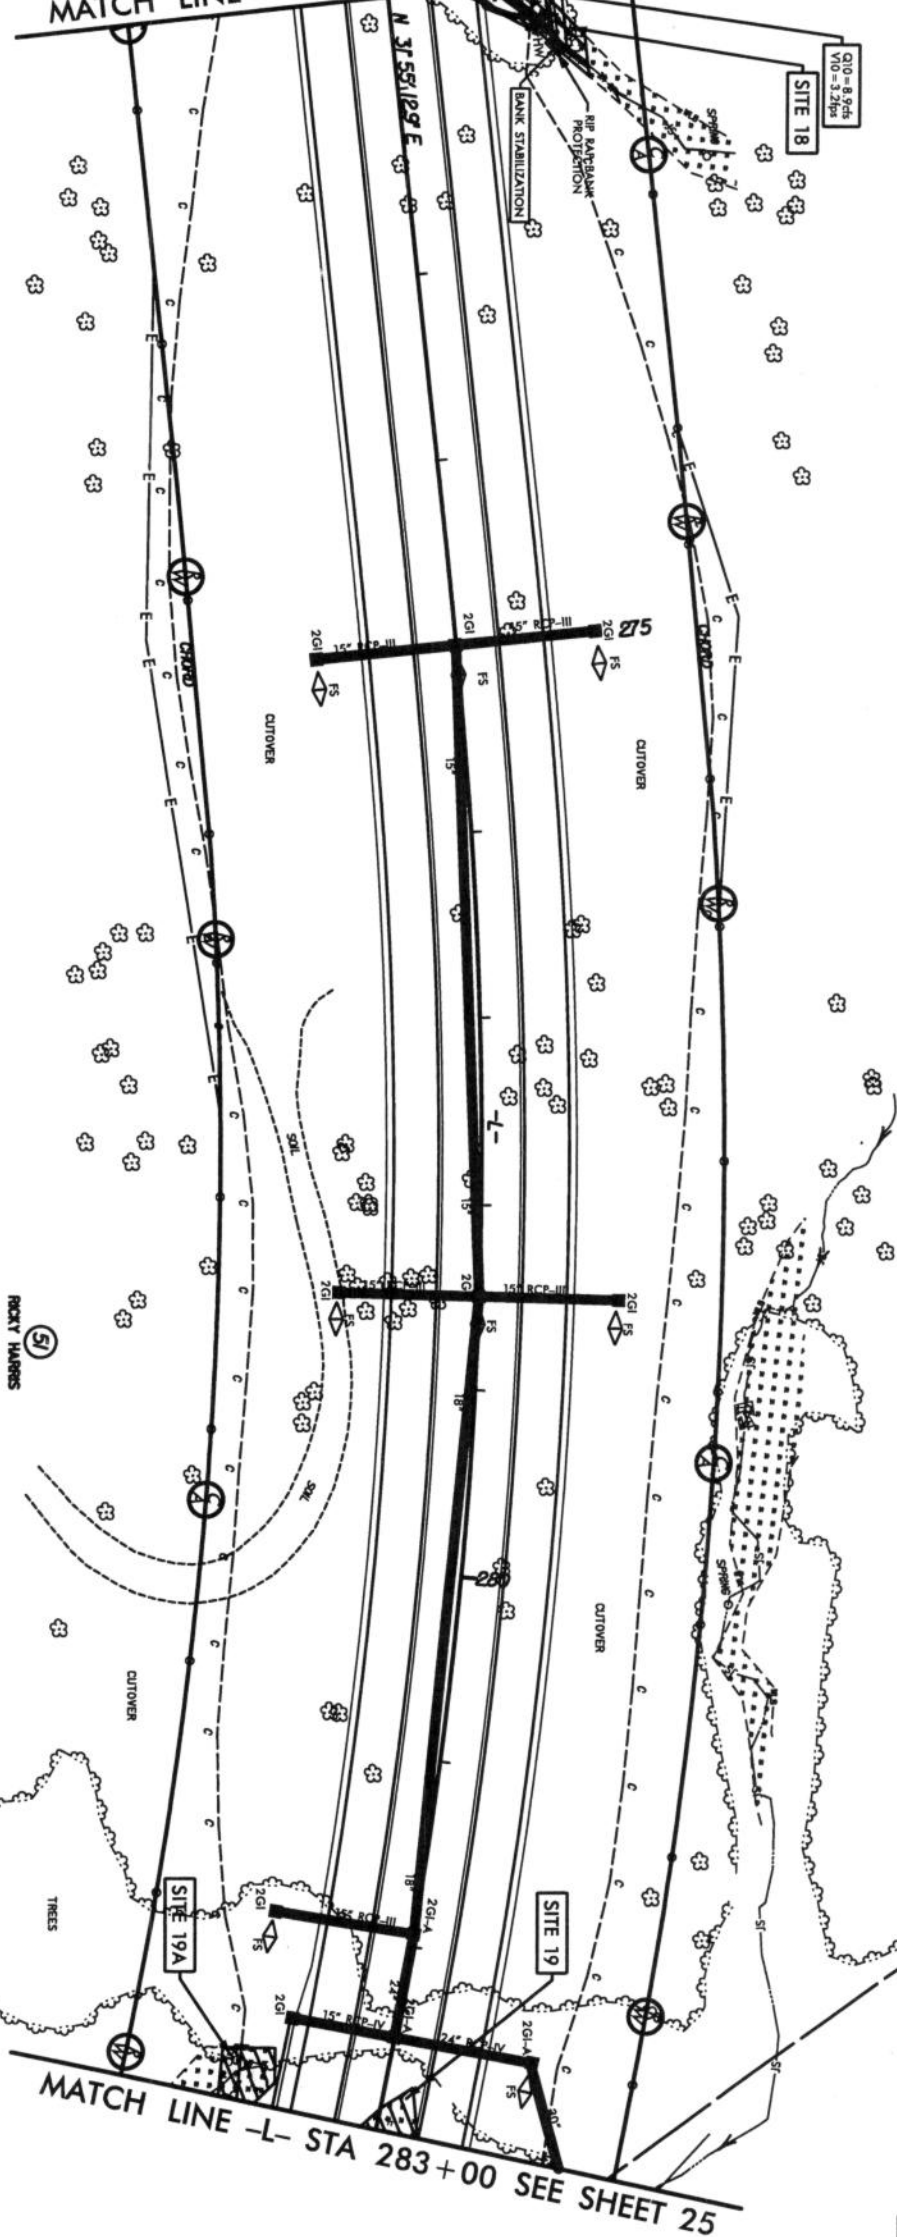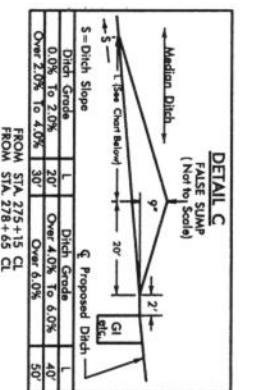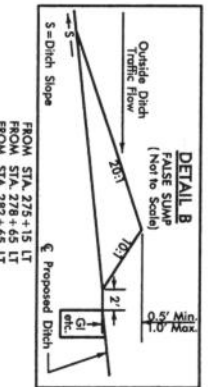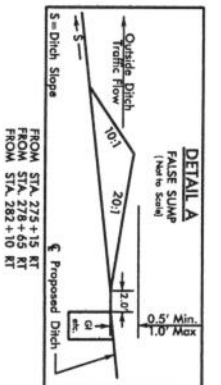




- DENOTES FILL IN WETLAND
- DENOTES HAND CLEARING
- DENOTES IMPACTS IN SURFACE WATER
- DENOTES TEMPORARY IMPACTS IN SURFACE WATER

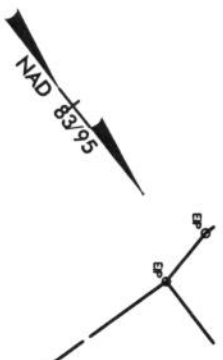

PROJECT REFERENCE NO. R-0623		SHEET NO. 24
ROADWAY DESIGN ENGINEER	HYDRAULICS ENGINEER	
PRELIMINARY PLANS		
DO NOT USE FOR CONSTRUCTION		
FOR PROFILE OF LINE -L- SEE SHEETS 46 AND 47		
SEE SHEETS 2-H & 2-I FOR DRAINAGE DITCH DETAILS		
PERMIT DRAWING		
SHEET 63 OF 91		

REVISIONS

MATCH LINE -L- STA 271+50 SEE SHEET 23

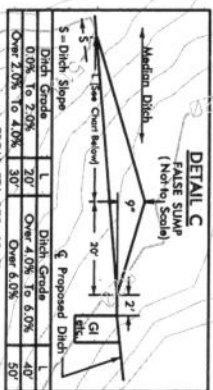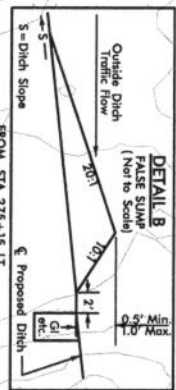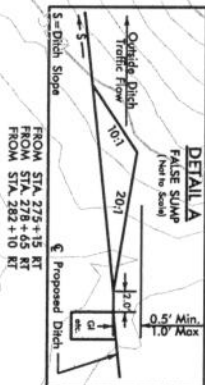

CHARLES RUSSELL


PERMIT DRAWING
SHEET 64 OF 94

SEE SHEETS 2-H & 2-I
FOR DRAINAGE DITCH DETAILS

FOR PROFILE OF LINE -L- SEE SHEETS 46
AND 47

PRELIMINARY PLANS
DO NOT USE FOR CONSTRUCTION

PROJECT REFERENCE NO. R-0623
SHEET NO. 24
ROADWAY DESIGN ENGINEER
HYDRAULICS ENGINEER

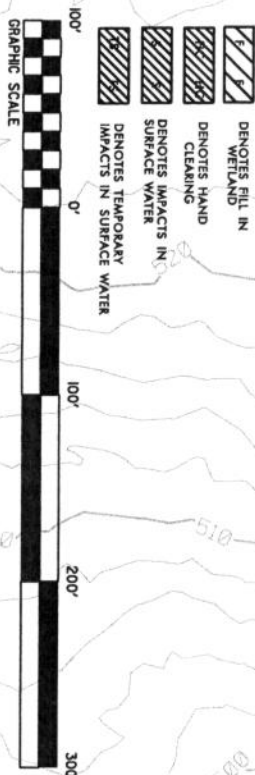




DENOTES FILL IN
WETLAND
DENOTES HAND
CLEARING
DENOTES IMPACTS IN
SURFACE WATER
DENOTES TEMPORARY
IMPACTS IN SURFACE WATER

ROCKY HABITS

ROCKY HABITS

MATCH LINE -L- STA 283+00 SEE SHEET 25

5" MONOLITHIC CONC. ISLAND

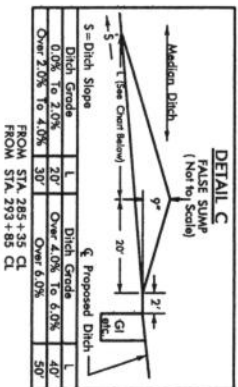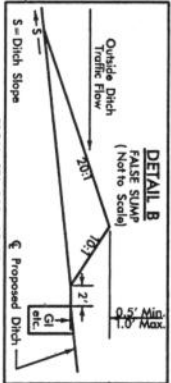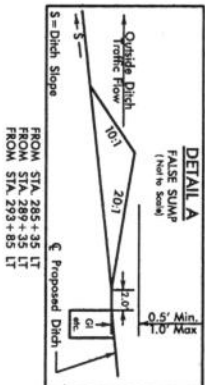

CHARLES RUSSELL

MARY SUTHERMAN


PERMIT DRAWING
SHEET 65 OF 91

SEE SHEETS 2-H & 2-I
FOR DRAINAGE DITCH DETAILS

FOR PROFILE OF LINE -L- SEE SHEET 47




PRELIMINARY PLANS
DO NOT USE FOR
CONSTRUCTION

PROJECT REFERENCE NO. R-0623
SHEET NO. 25
ROADWAY DESIGN ENGINEER
HYDRAULICS ENGINEER







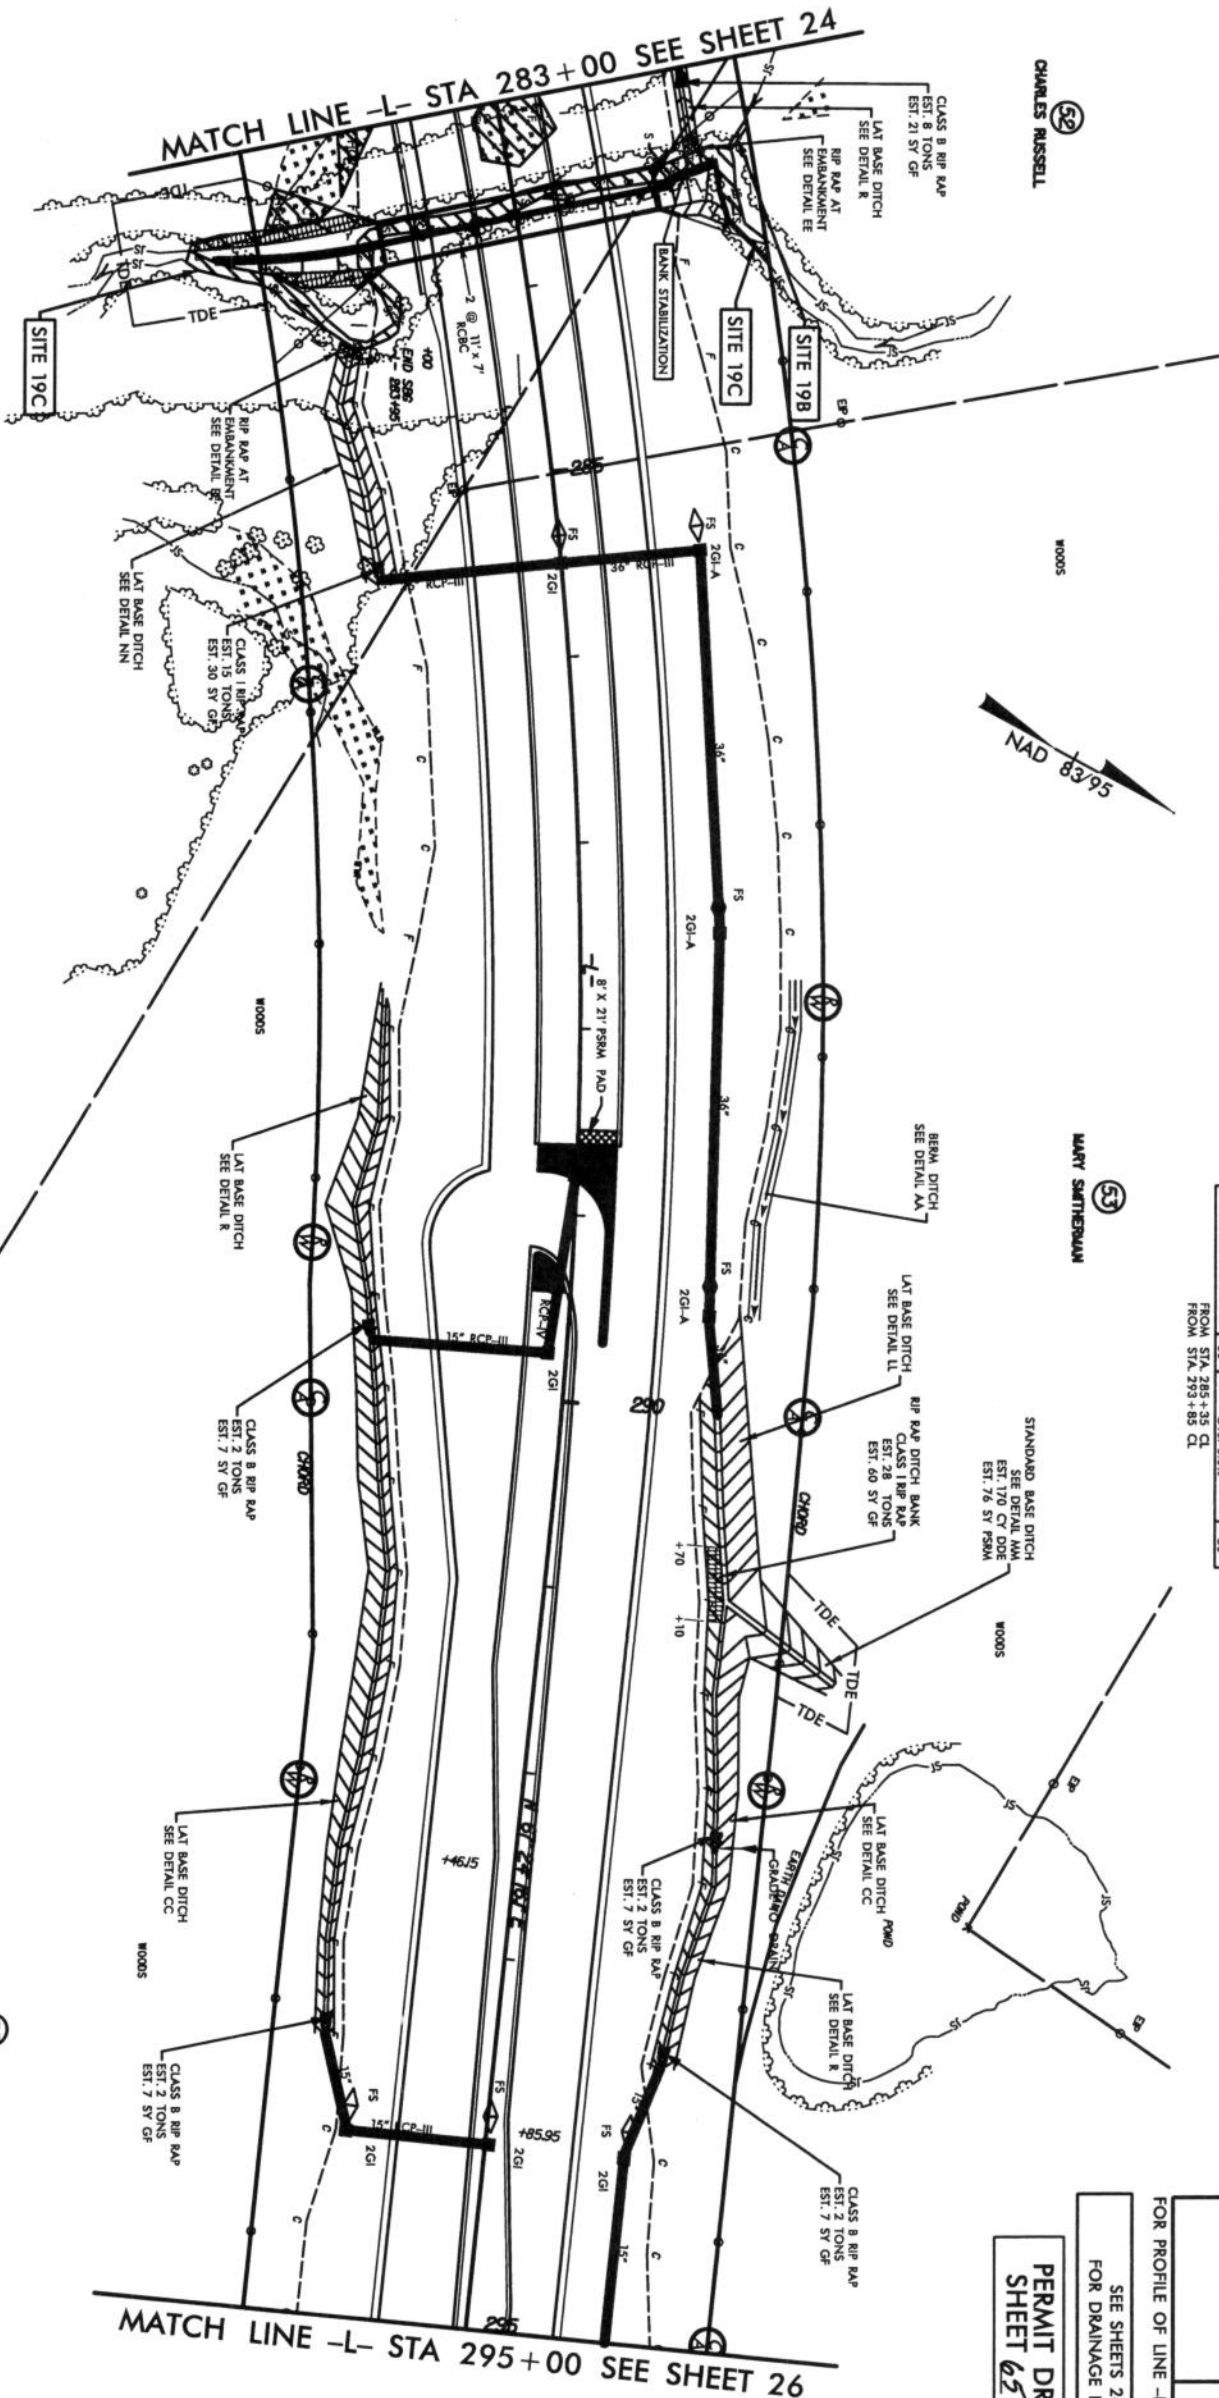


ROCKY HARBOR

MARY SUTHERMAN

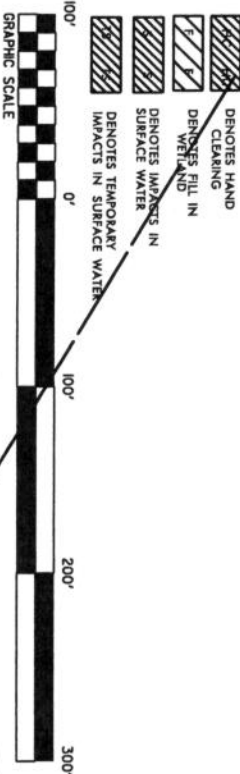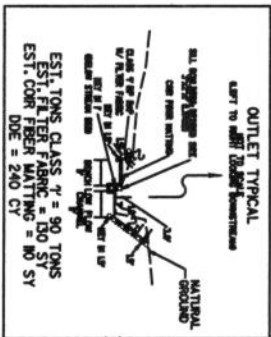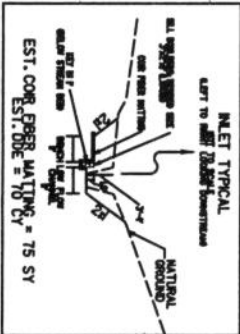


5" MONOLITHIC CONC. ISLAND

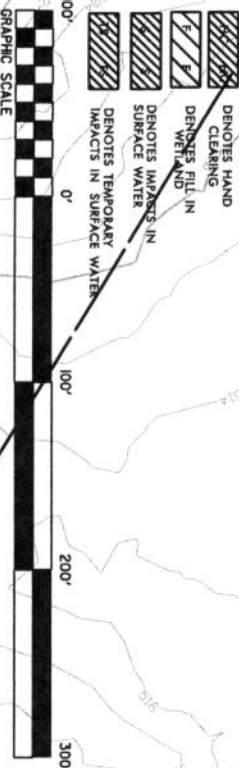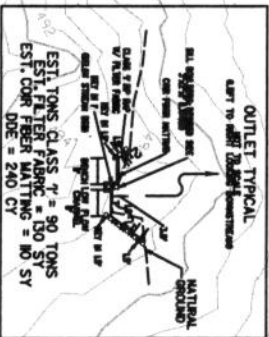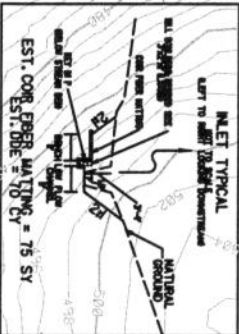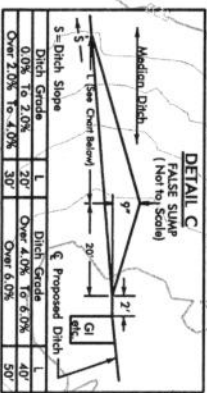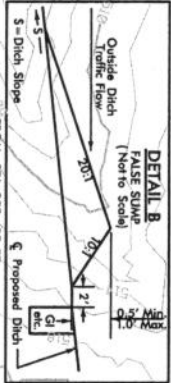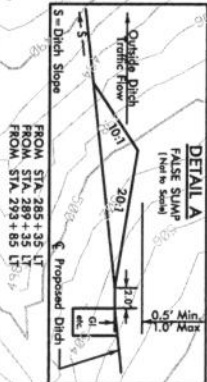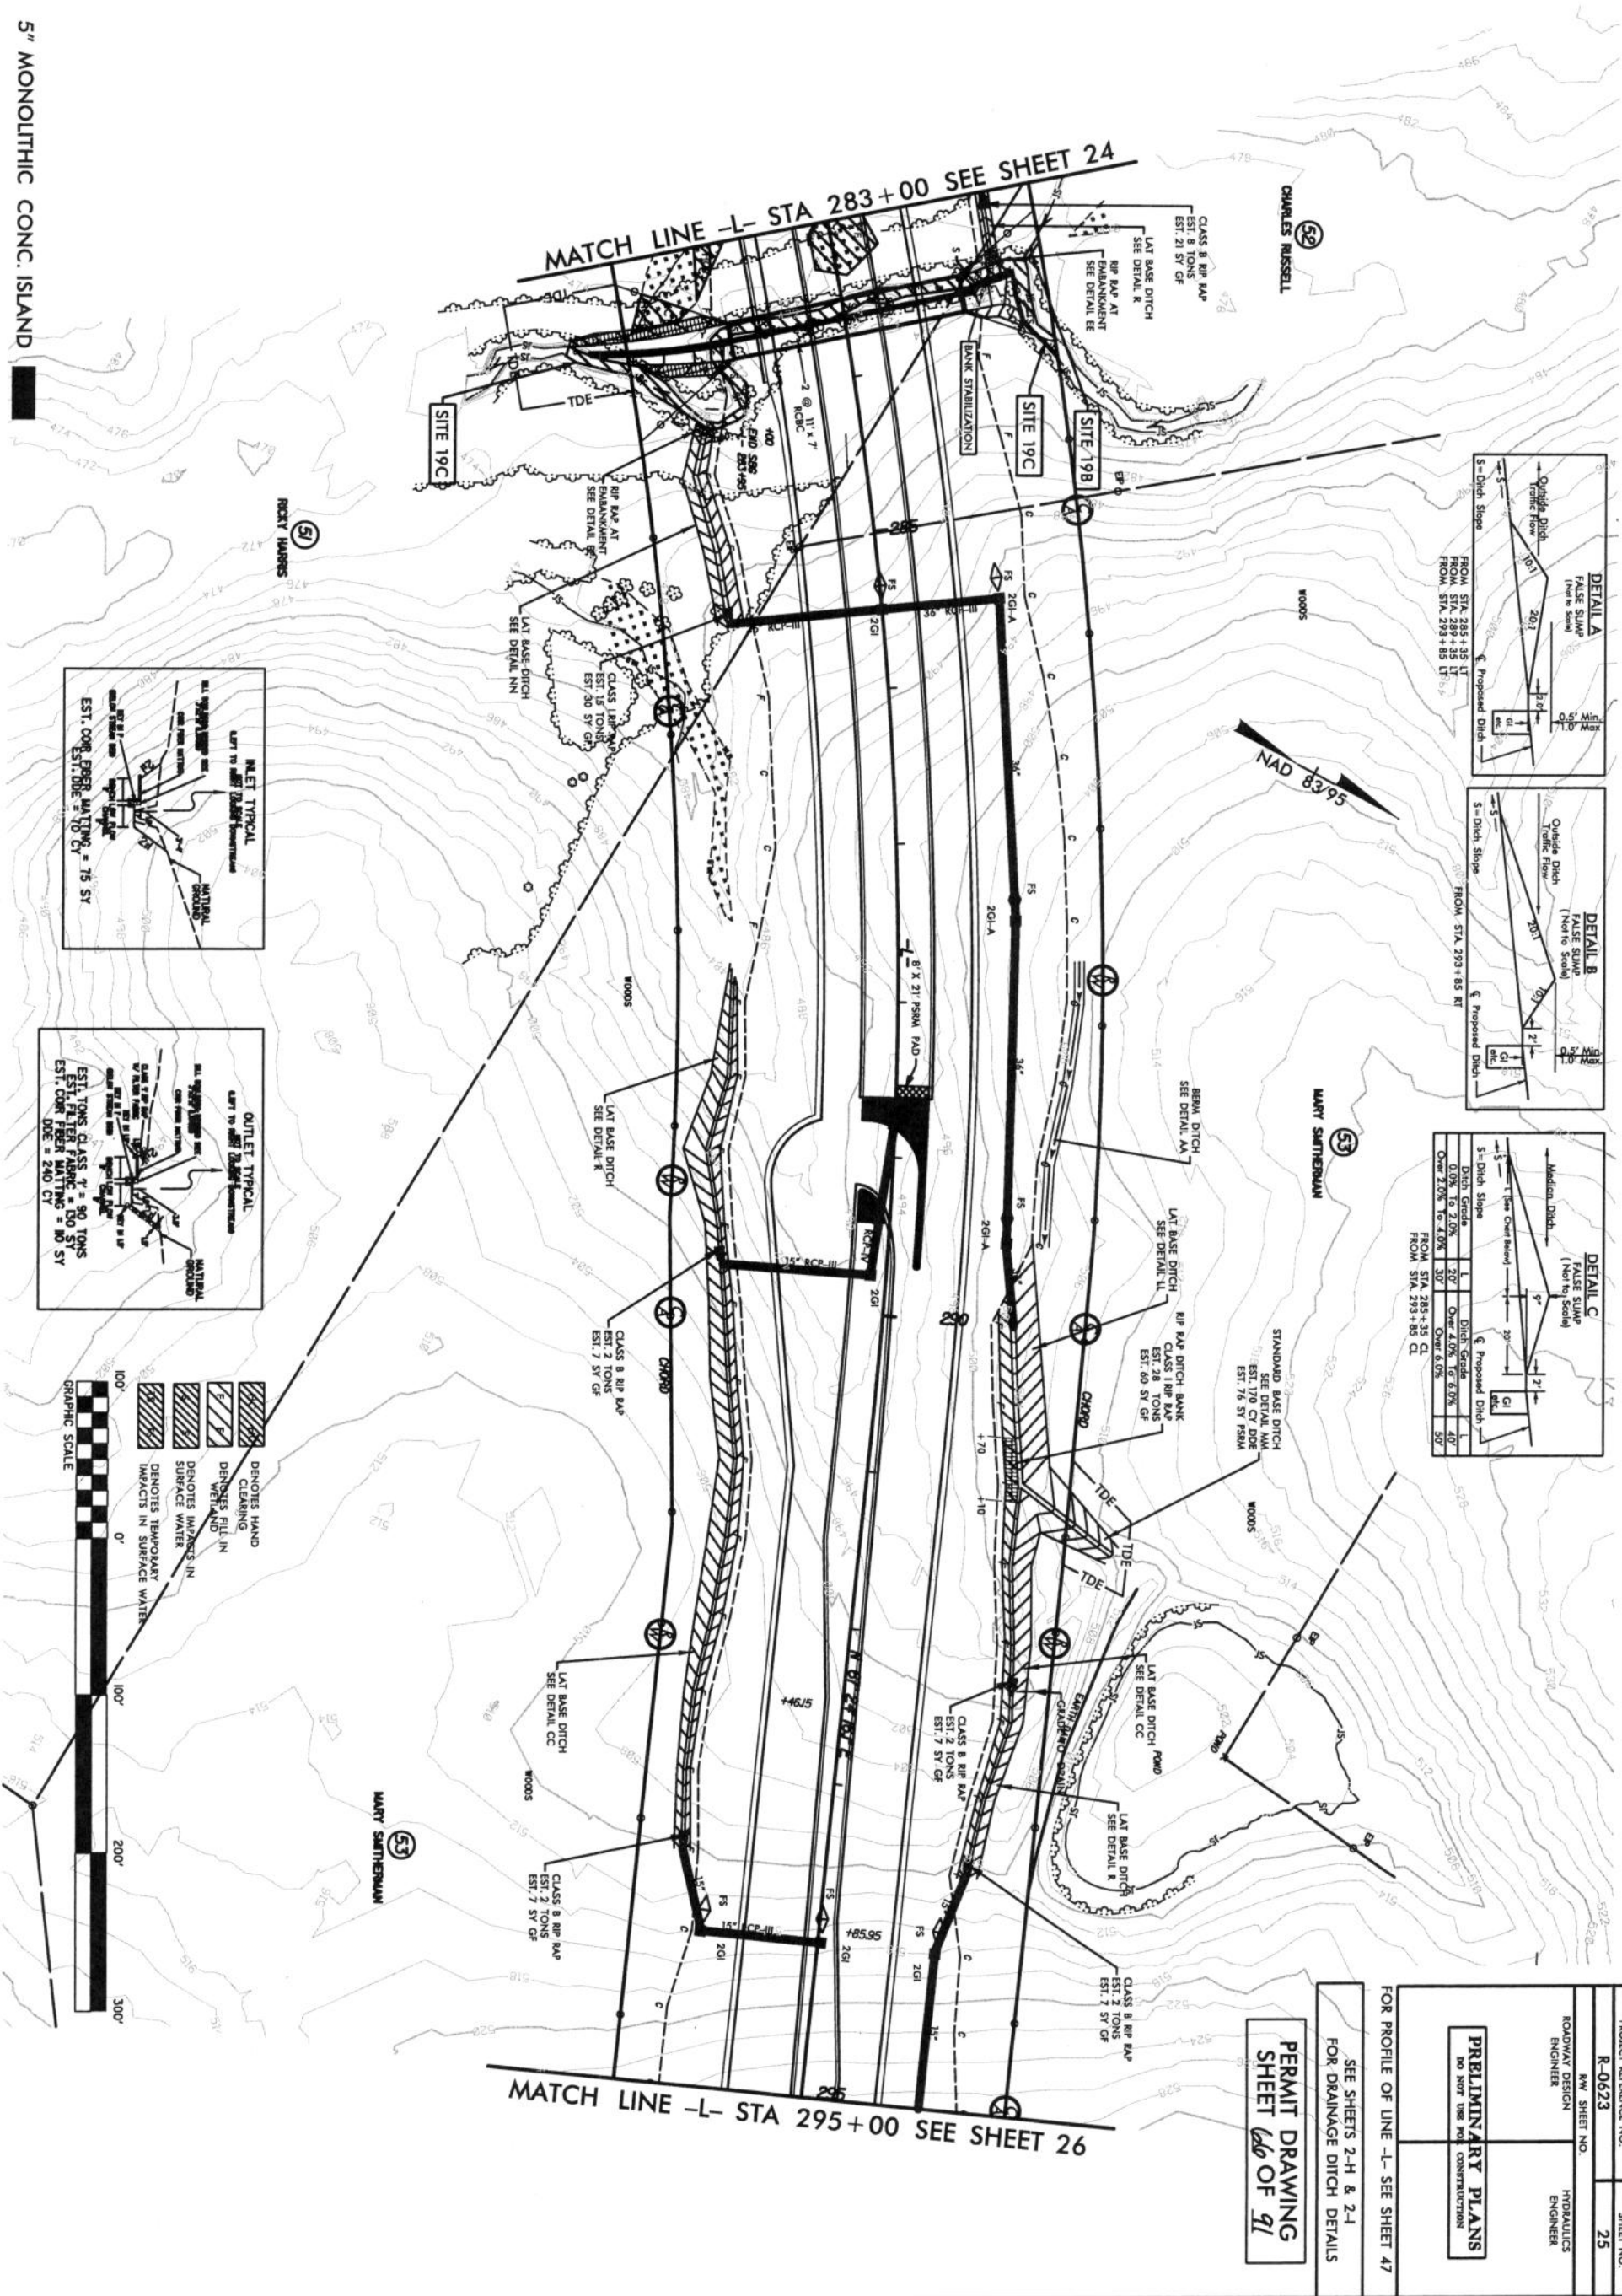

PROJECT REFERENCE NO.	SHEET NO.
R-0623	25
R/W SHEET NO.	
ROADWAY DESIGN ENGINEER	HYDRAULICS ENGINEER
PRELIMINARY PLANS	
DO NOT USE FOR CONSTRUCTION	

FOR PROFILE OF LINE -L- SEE SHEET 47
SEE SHEETS 2-H & 2-I
FOR DRAINAGE DITCH DETAILS
PERMIT DRAWING
SHEET 66 OF 91

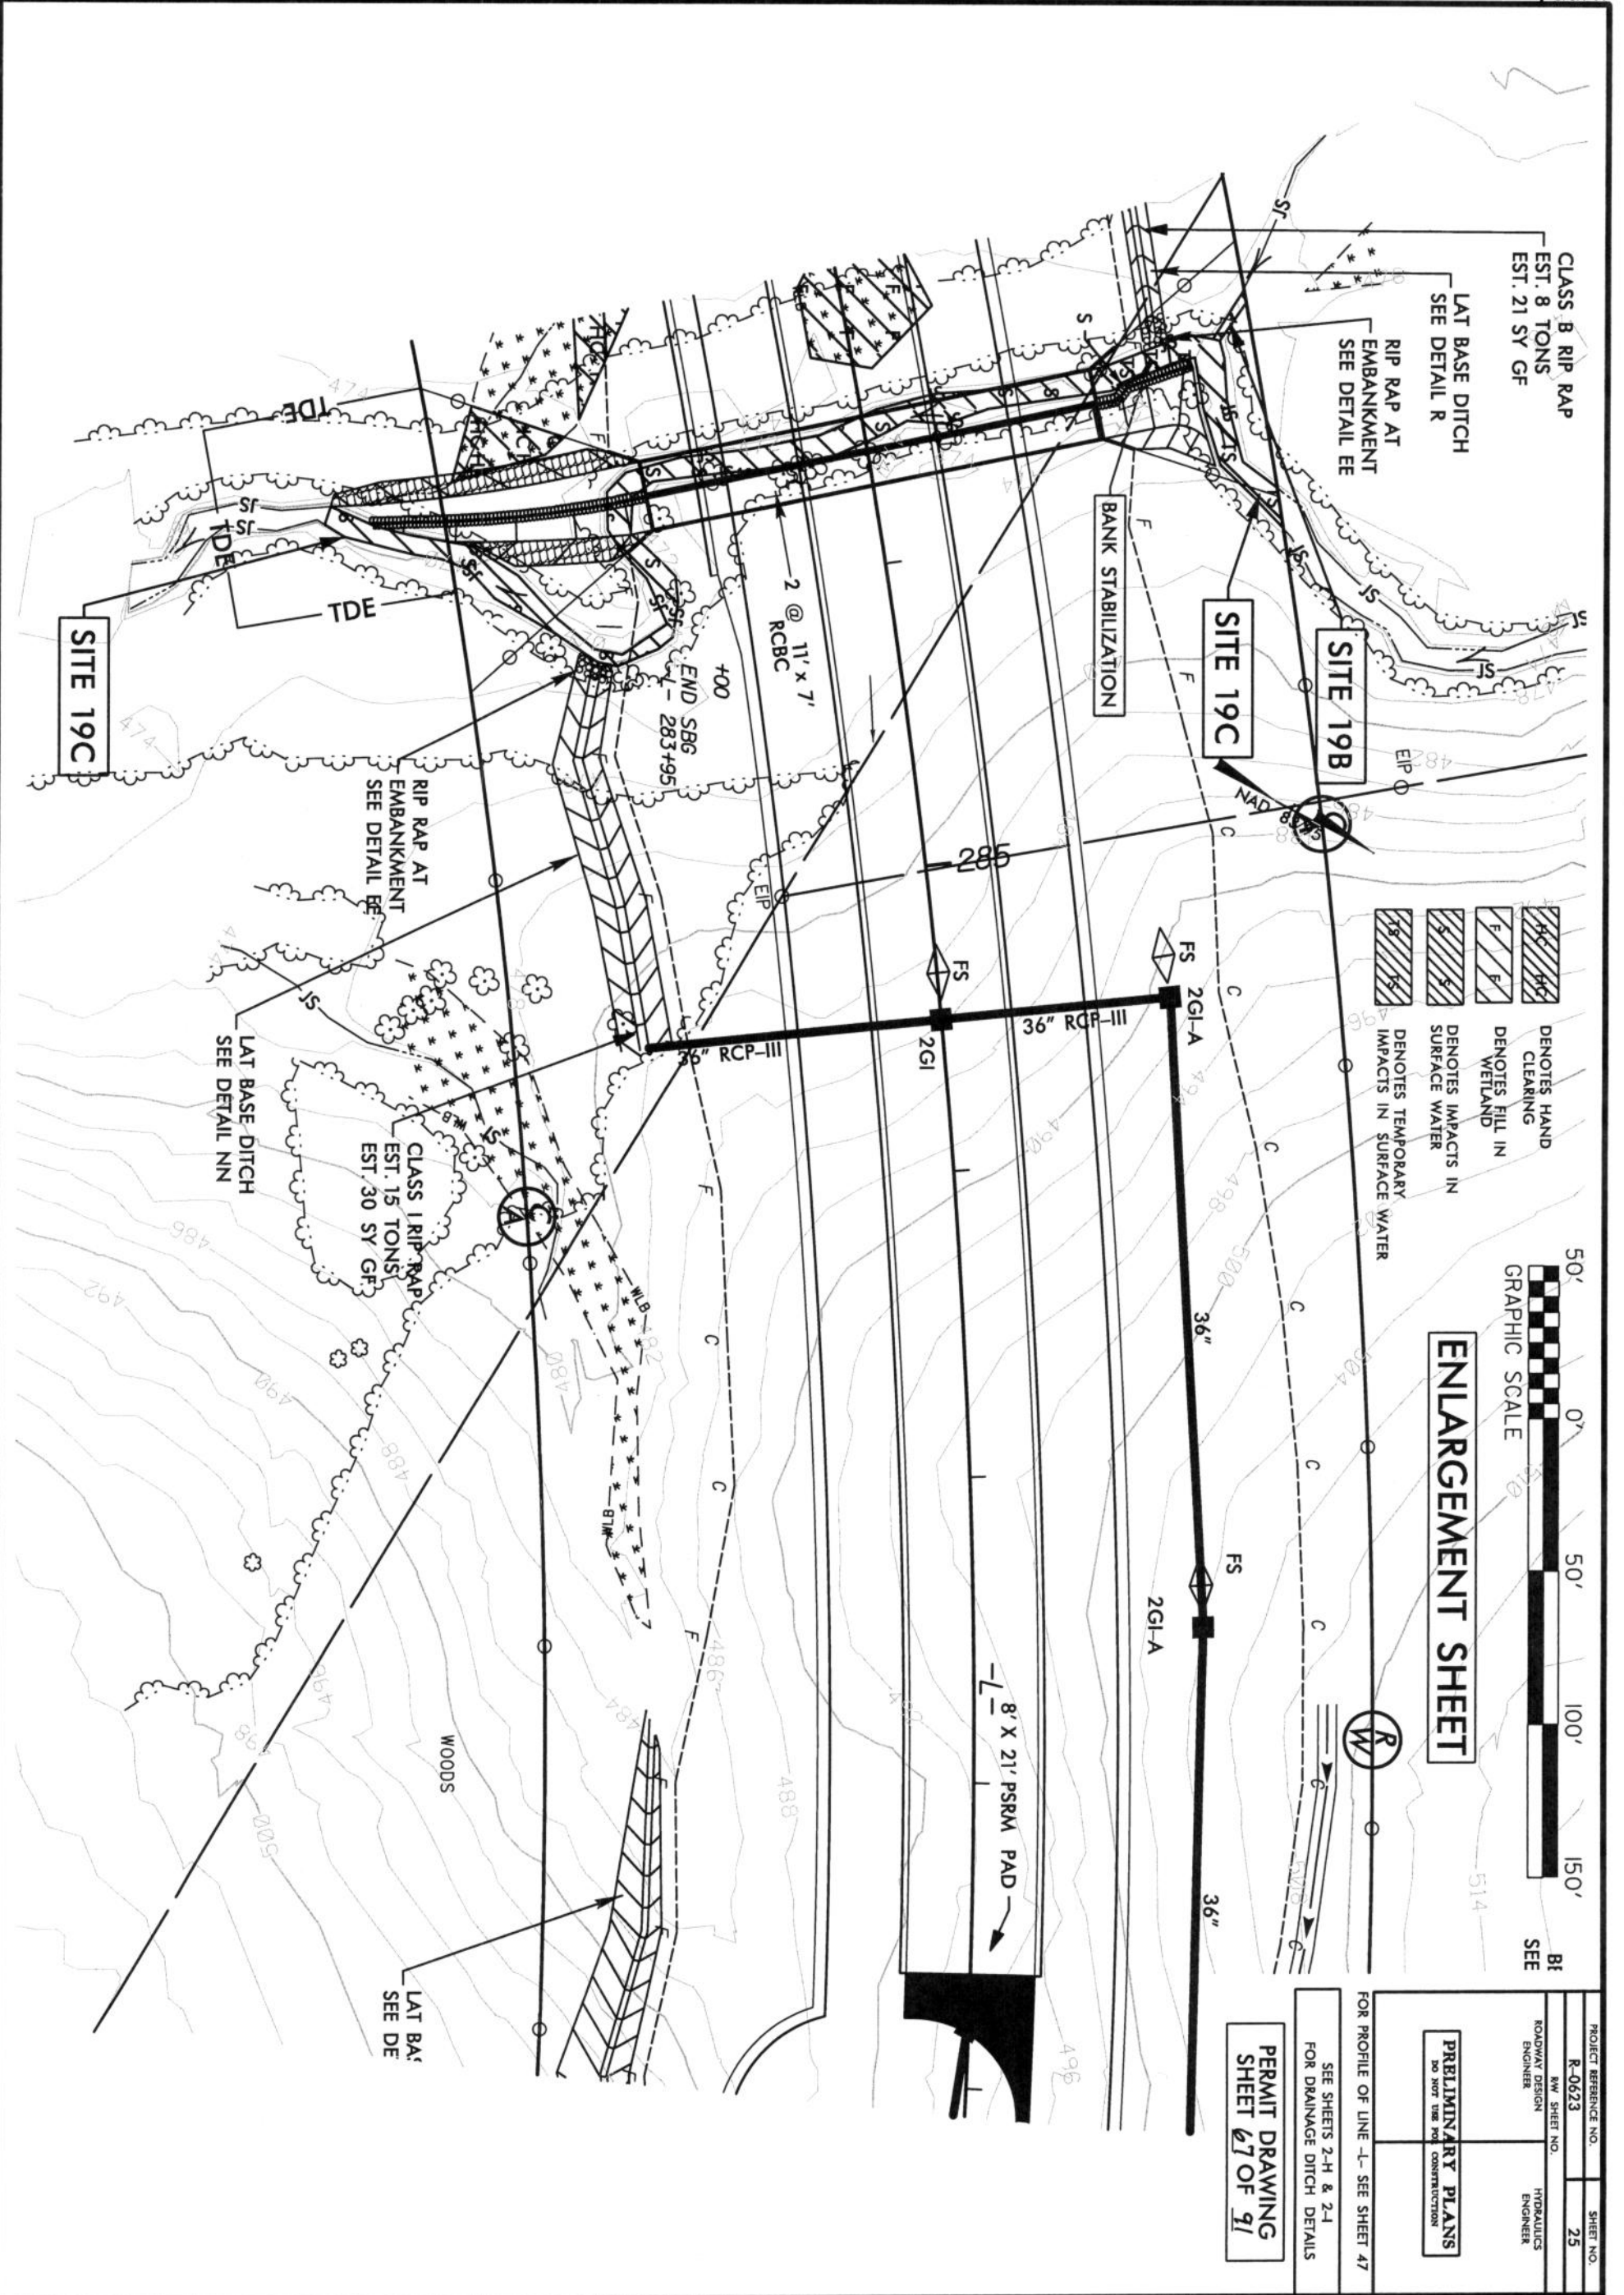

DITCH LEGEND
LEFT DITCH
RIGHT DITCH


SEE SHEETS 24 & 25 FOR PLAN OF L-

PROJECT REFERENCE NO.
R-0623
ROADWAY DESIGN
ENGINEER
HYDRAULICS
ENGINEER

SHEET NO.
47

PRELIMINARY PLANS
DO NOT USE FOR CONSTRUCTION

PERMIT DRAWING
SHEET 68 OF 97

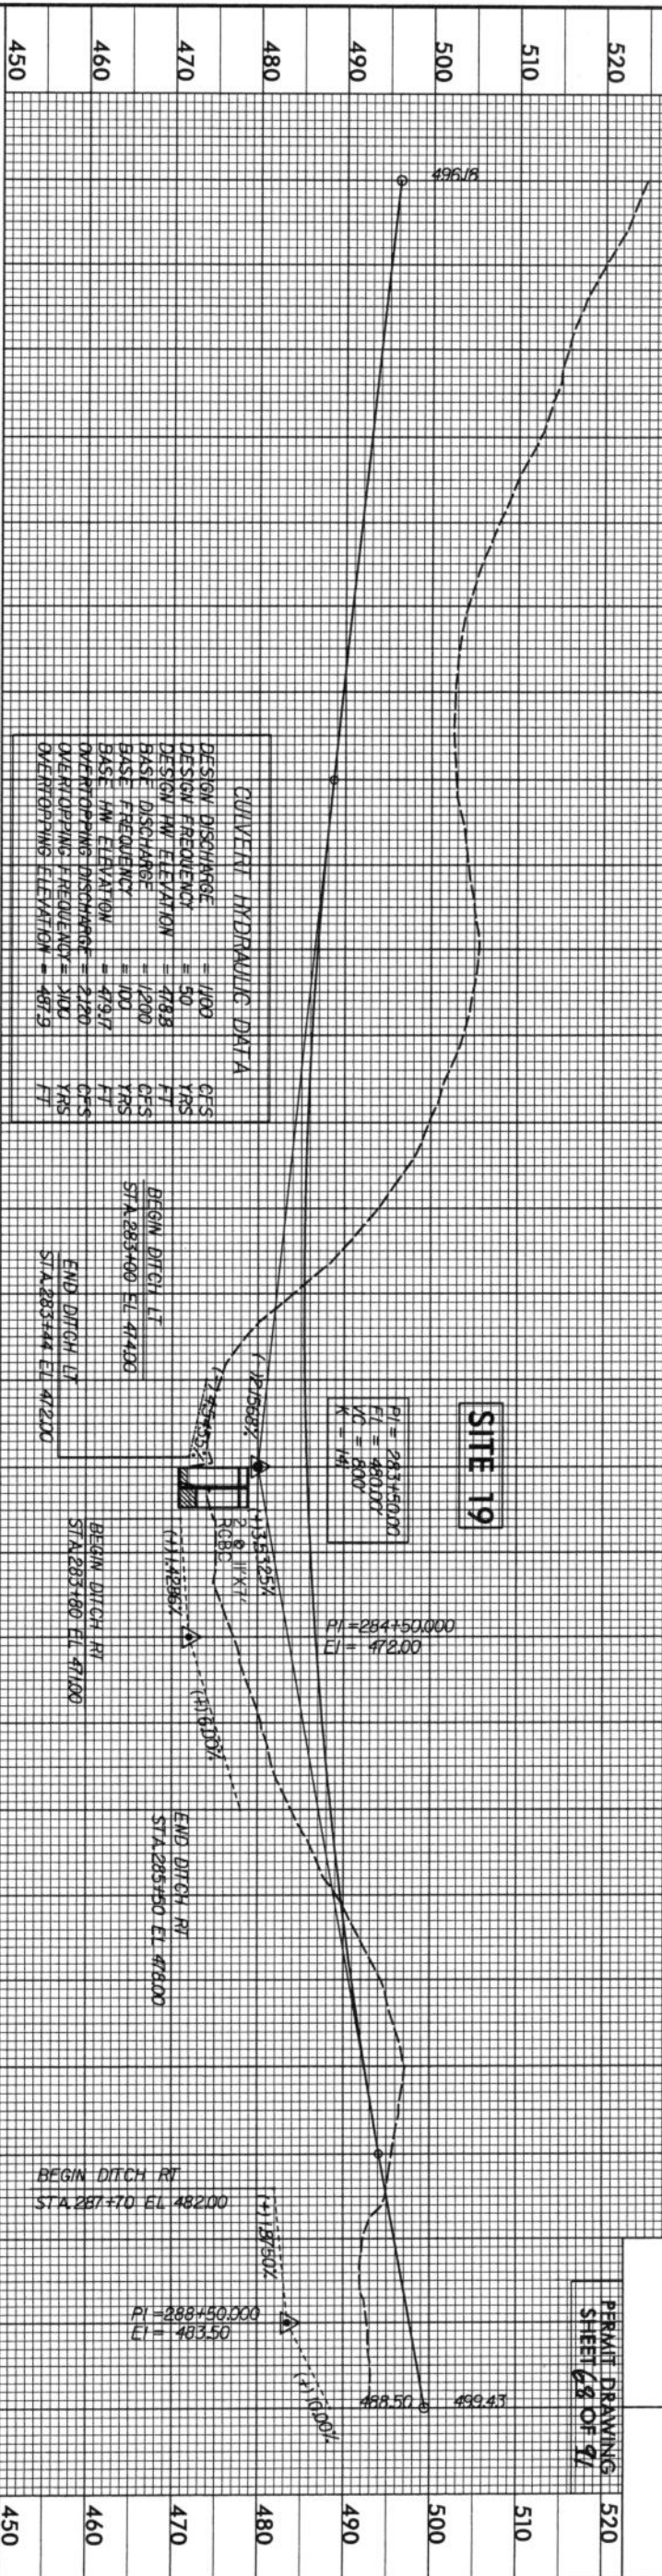

L-

SEE SHEETS 25 & 26 FOR PLAN OF L-

