


Figure A

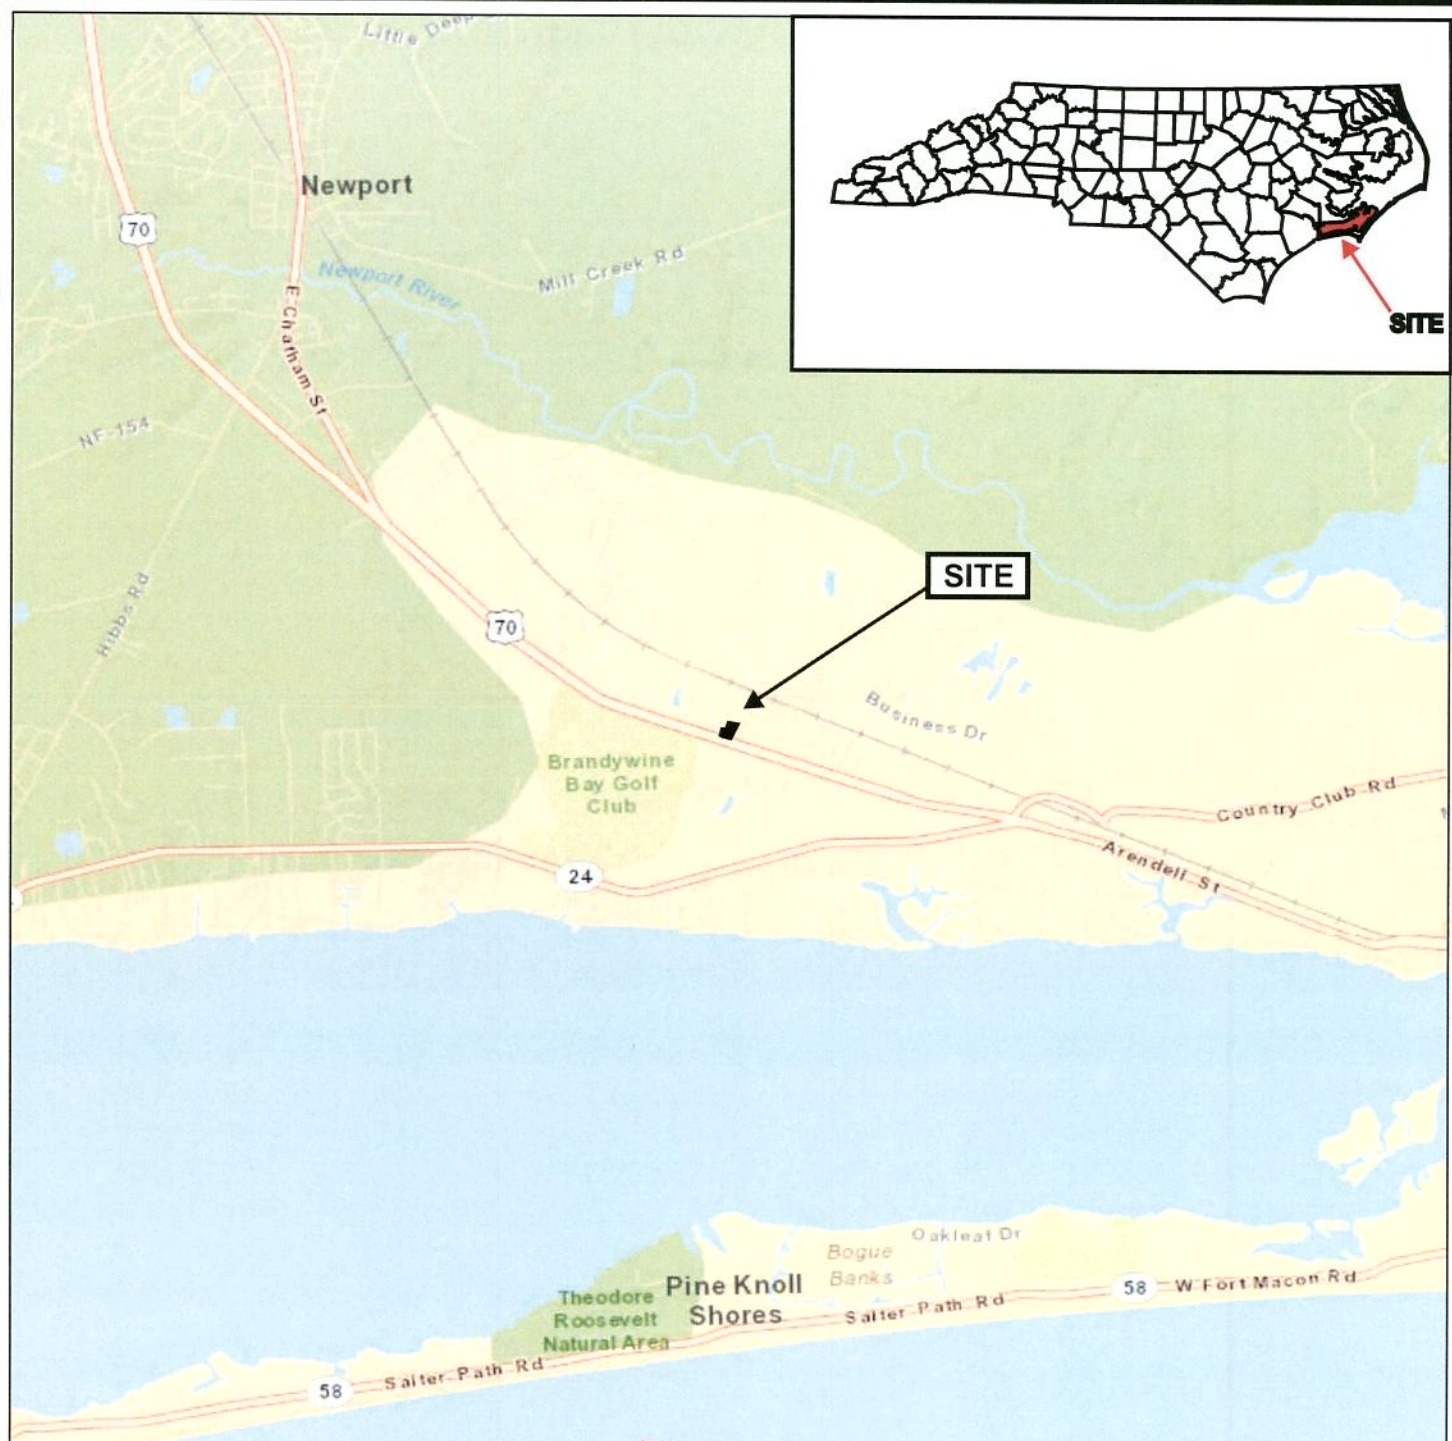

RECEIVED

APR 03 2014

REC'D: WILM. PLAN. DIV.

*Boundaries are approximate and are not meant to be absolute.

Map Source: World Street Map



SCALE 1" = 1 Mile

Mike Toler
Chrysler, Dodge, Jeep, Ram
Old Murdoch Road
Carteret County, NC

40-12-055



LMG


LAND MANAGEMENT GROUP
Environmental Consultants

www.LMGroup.net

Phone: 910.452.0001 • Fax: 910.452.0060
3805 Wrightsville Ave, #15
Wilmington, NC 28403

Figure 1
Vicinity Map

March 2014

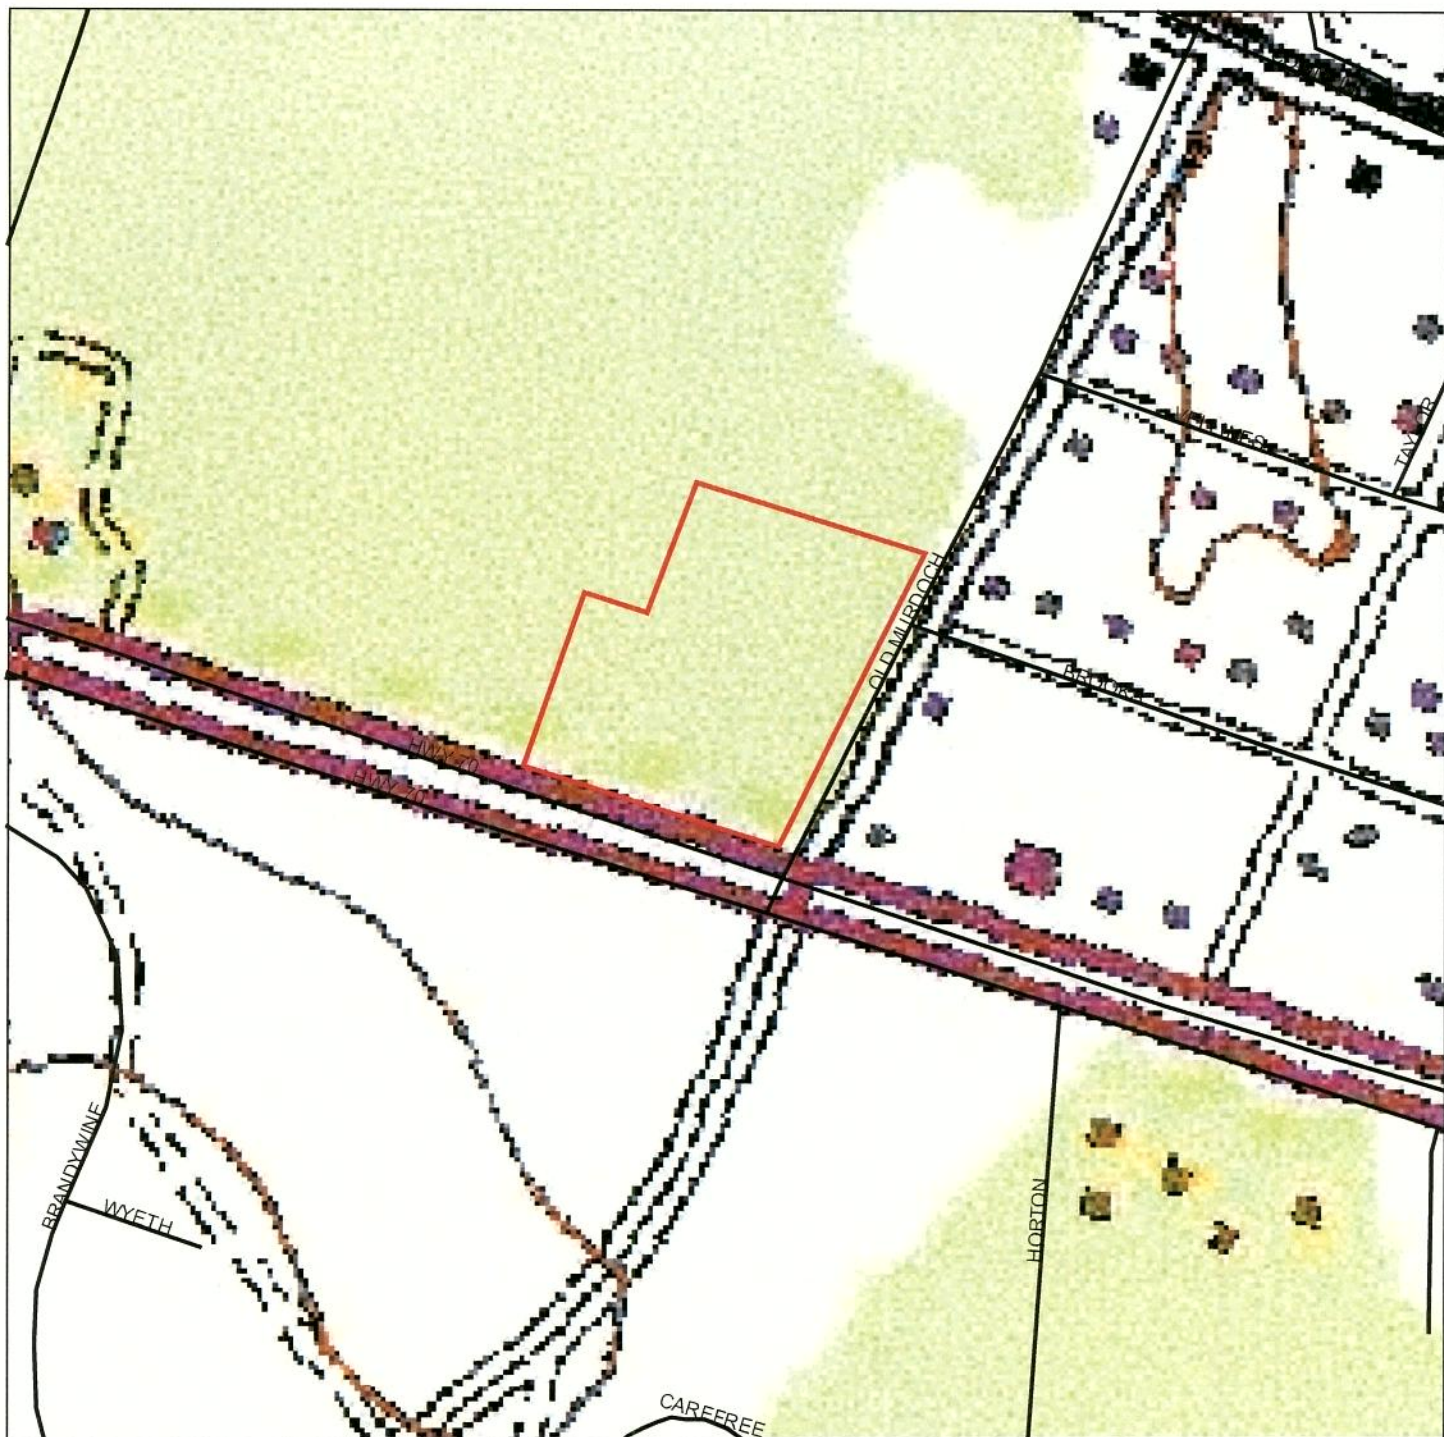

*Boundaries are approximate and are not meant to be absolute.

Map Source: Mansfield Quadrangle 7.5 minute (topographic) 1990.



SCALE 1" = 300'

Mike Toler
Chrysler, Dodge, Jeep, Ram
Old Murdoch Road
Carteret County, NC

40-12-055



LMG
LAND MANAGEMENT GROUP
Environmental Consultants

www.LMGGroup.net
Phone: 910.452.0001 • Fax: 910.452.0060
3805 Wrightsville Ave, #15
Wilmington, NC 28403

Figure 2
USGS Topographic Map

March 2014



Ly: Lynchburg - fine sandy loam
To: Torhunta - mucky fine sandy loam

*Boundaries are approximate and are not meant to be absolute.

Map Source: NRCS Soil Survey.



SCALE 1" = 300'

Mike Toler
Chrysler, Dodge, Jeep, Ram
Old Murdoch Road
Carteret County, NC

40-12-055



LMG
LAND MANAGEMENT GROUP
Environmental Consultants

www.LMGroup.net
Phone: 910.452.0001 • Fax: 910.452.0060
3805 Wrightsville Ave, #15
Wilmington, NC 28403

Figure 3
Soils Map

March 2014



*Boundaries are approximate and are not meant to be absolute.

Map Source: 2010 Ortho Photography



SCALE 1" = 300'

Mike Toler
Chrysler, Dodge, Jeep, Ram
Old Murdoch Road
Carteret County, NC

40-12-055



LMG
LAND MANAGEMENT GROUP
Environmental Consultants

www.LMGroup.net
Phone: 910.452.0001 • Fax: 910.452.0060
3805 Wrightsville Ave, #15
Wilmington, NC 28403

Figure 4
Aerial Photograph

March 2014



*Boundaries are approximate and are not meant to be absolute.
Map Source: 2010 Ortho Photography



SCALE 1" = 300'

Mike Toler
Chrysler, Dodge, Jeep, Ram
Old Murdoch Road
Carteret County, NC

40-12-055



LMG
LAND MANAGEMENT GROUP
Environmental Consultants


www.LMGroup.net


Phone: 910.452.0001 • Fax: 910.452.0060
3805 Wrightsville Ave, #15
Wilmington, NC 28403

Figure 5
Aerial Photograph
of Existing Site
(5069 Highway 70 West)

March 2014

Figure B

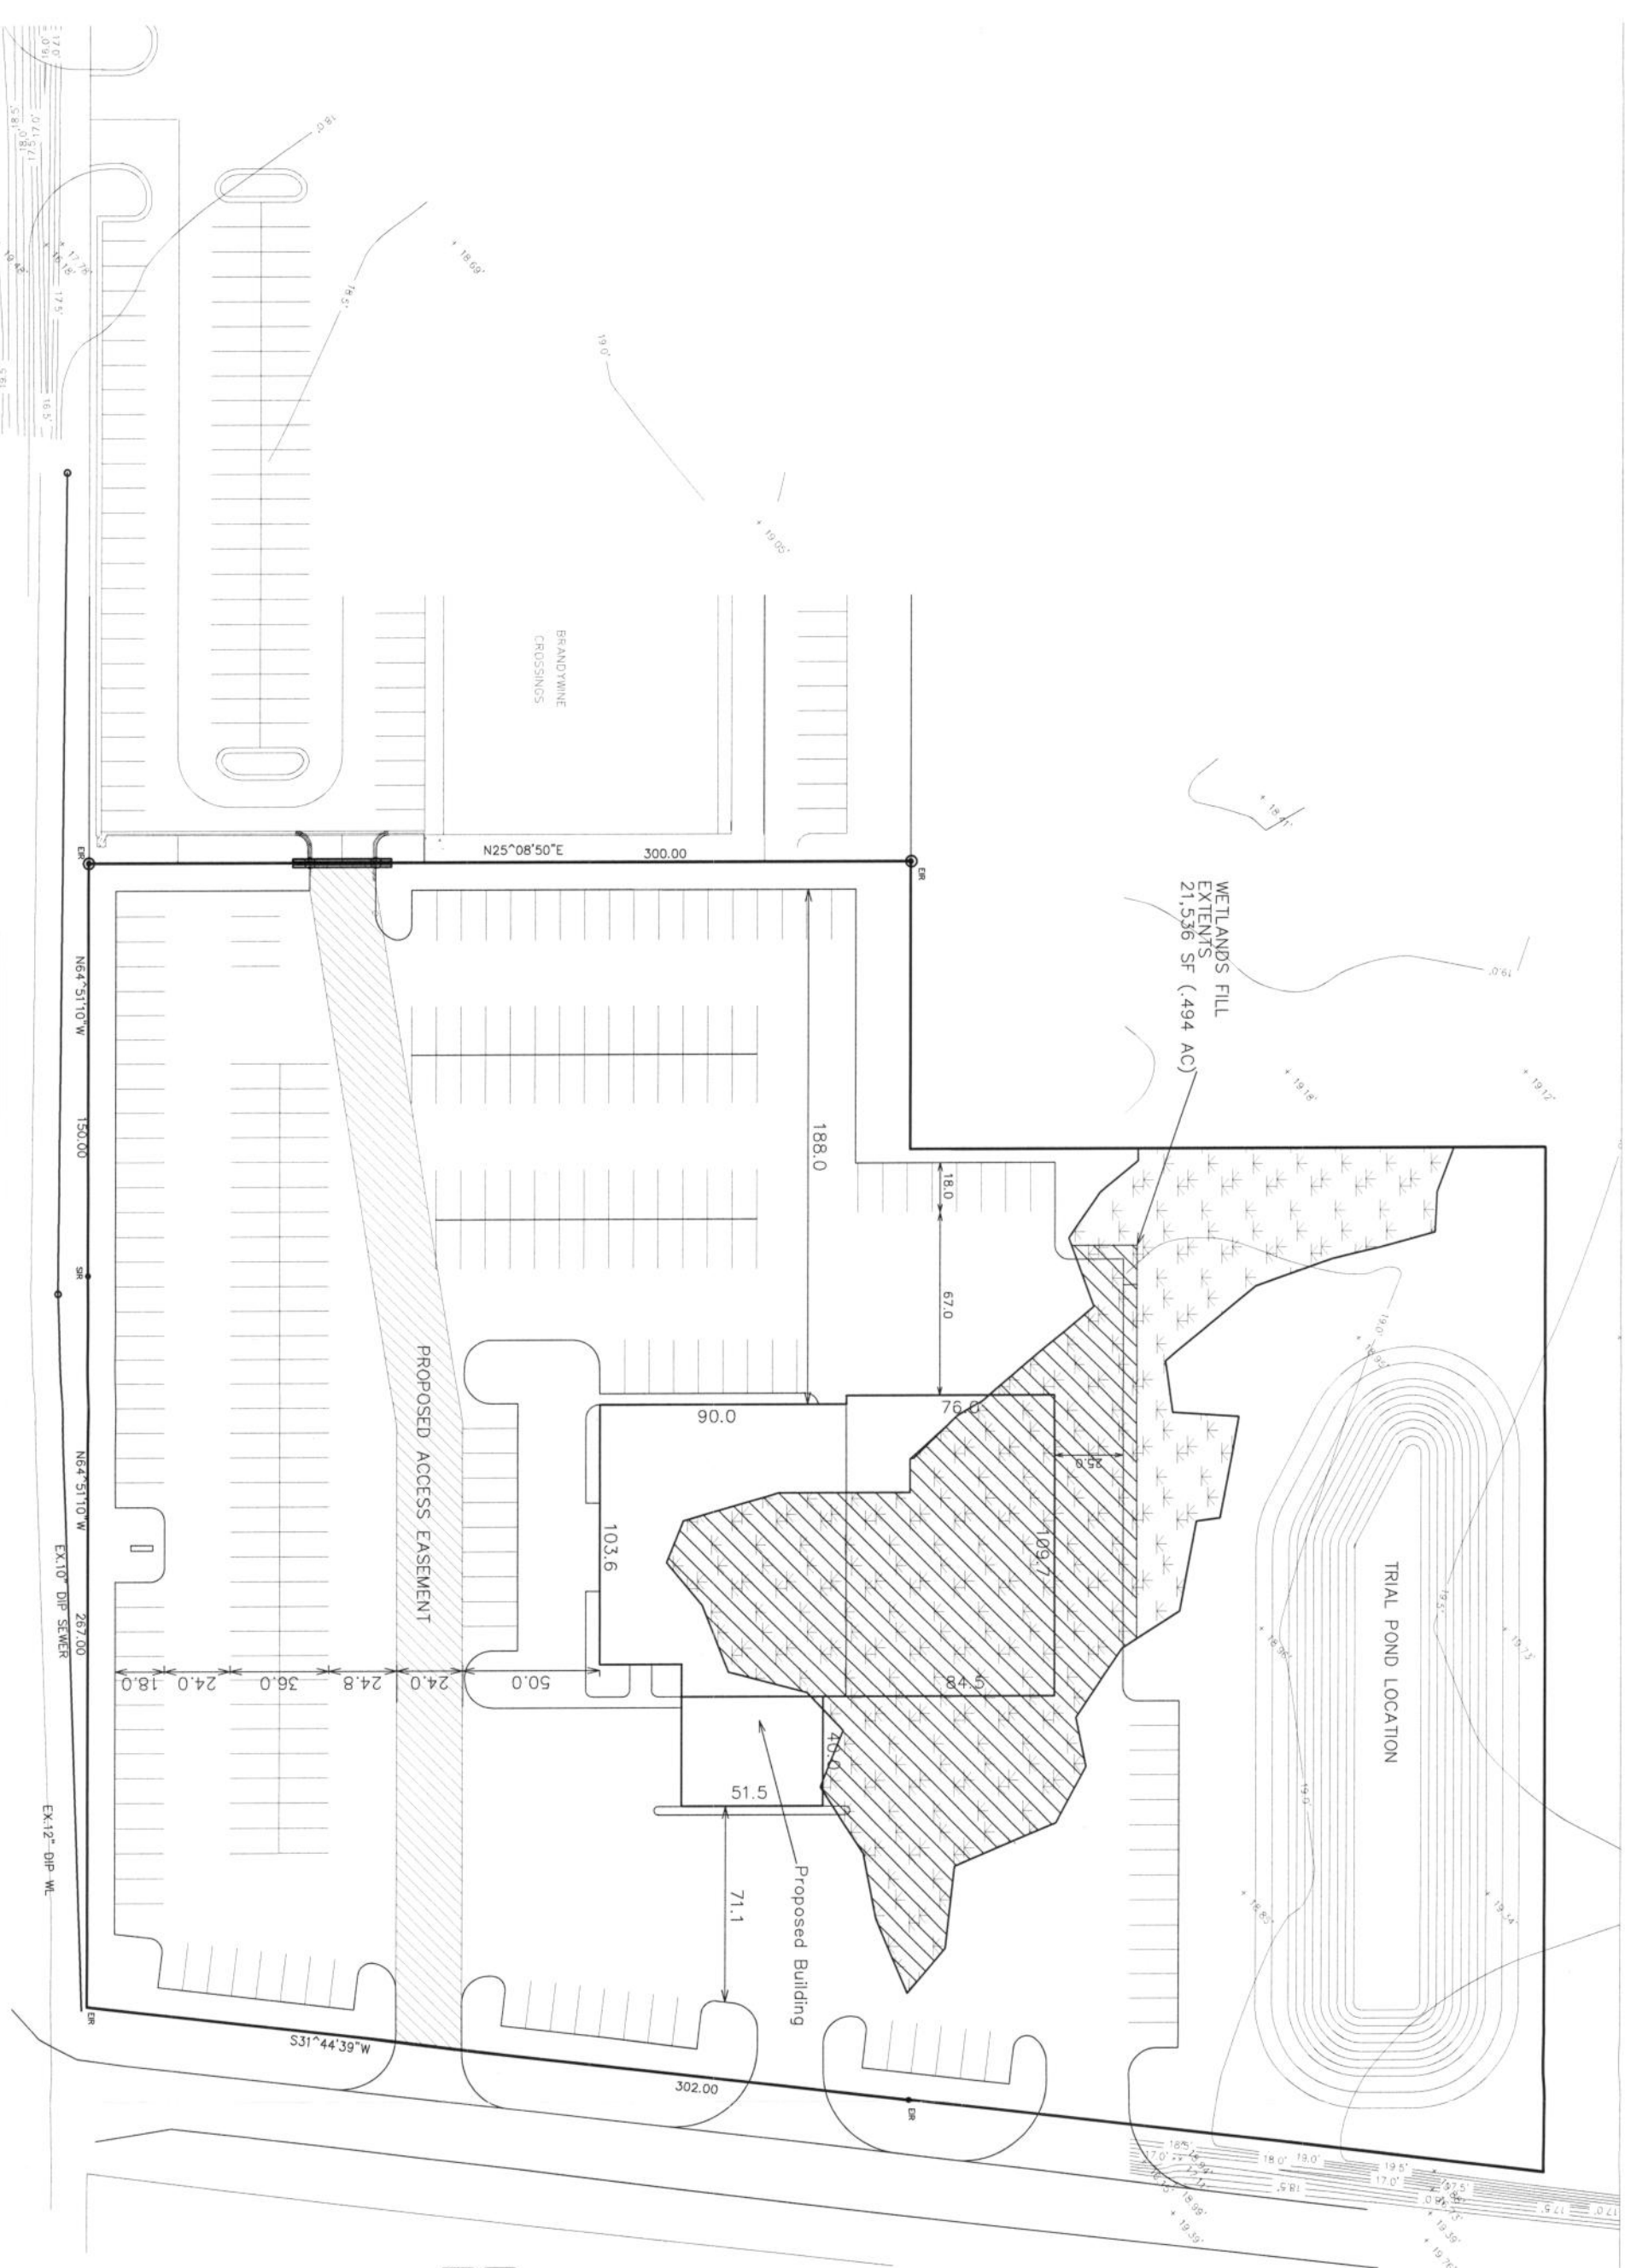

404 Wetlands	Proposed Impacts to 404 Wetlands (0.494 ac)
	

WETLANDS DATA

TOTAL WETLANDS ONSITE = 30,126 SF (.69 AC)
PROPOSED WETLANDS FILL = 21,536 SF(.494 AC)

[illegible]

**FIGURE 6. ON-SITE ALTERNATIVE:
2012 SITE PLAN SUBMITTED WITH NWP 39 APPLICATION**

MIKE TOLLER CHRYSLER, DODGE, JEEP, RAM
MOREHEAD CITY, NORTH CAROLINA

Survey and Design Information provided by:
STROUD ENGINEERING, P.A.
1014 HIGHLAND ST.
MOREHEAD CITY, N.C. 28557
(252) 257-7479 LICENSE NO. C-06447

RONALD D. CULLIPHER P.E.

Figure 7

