


REVISIONS

8/12/2015 4:20:19 PM
\$FILES\$
I-77-permit.tbl


FILL IN SURFACE WATERS

TEMPORARY FILL IN SURFACE WATERS

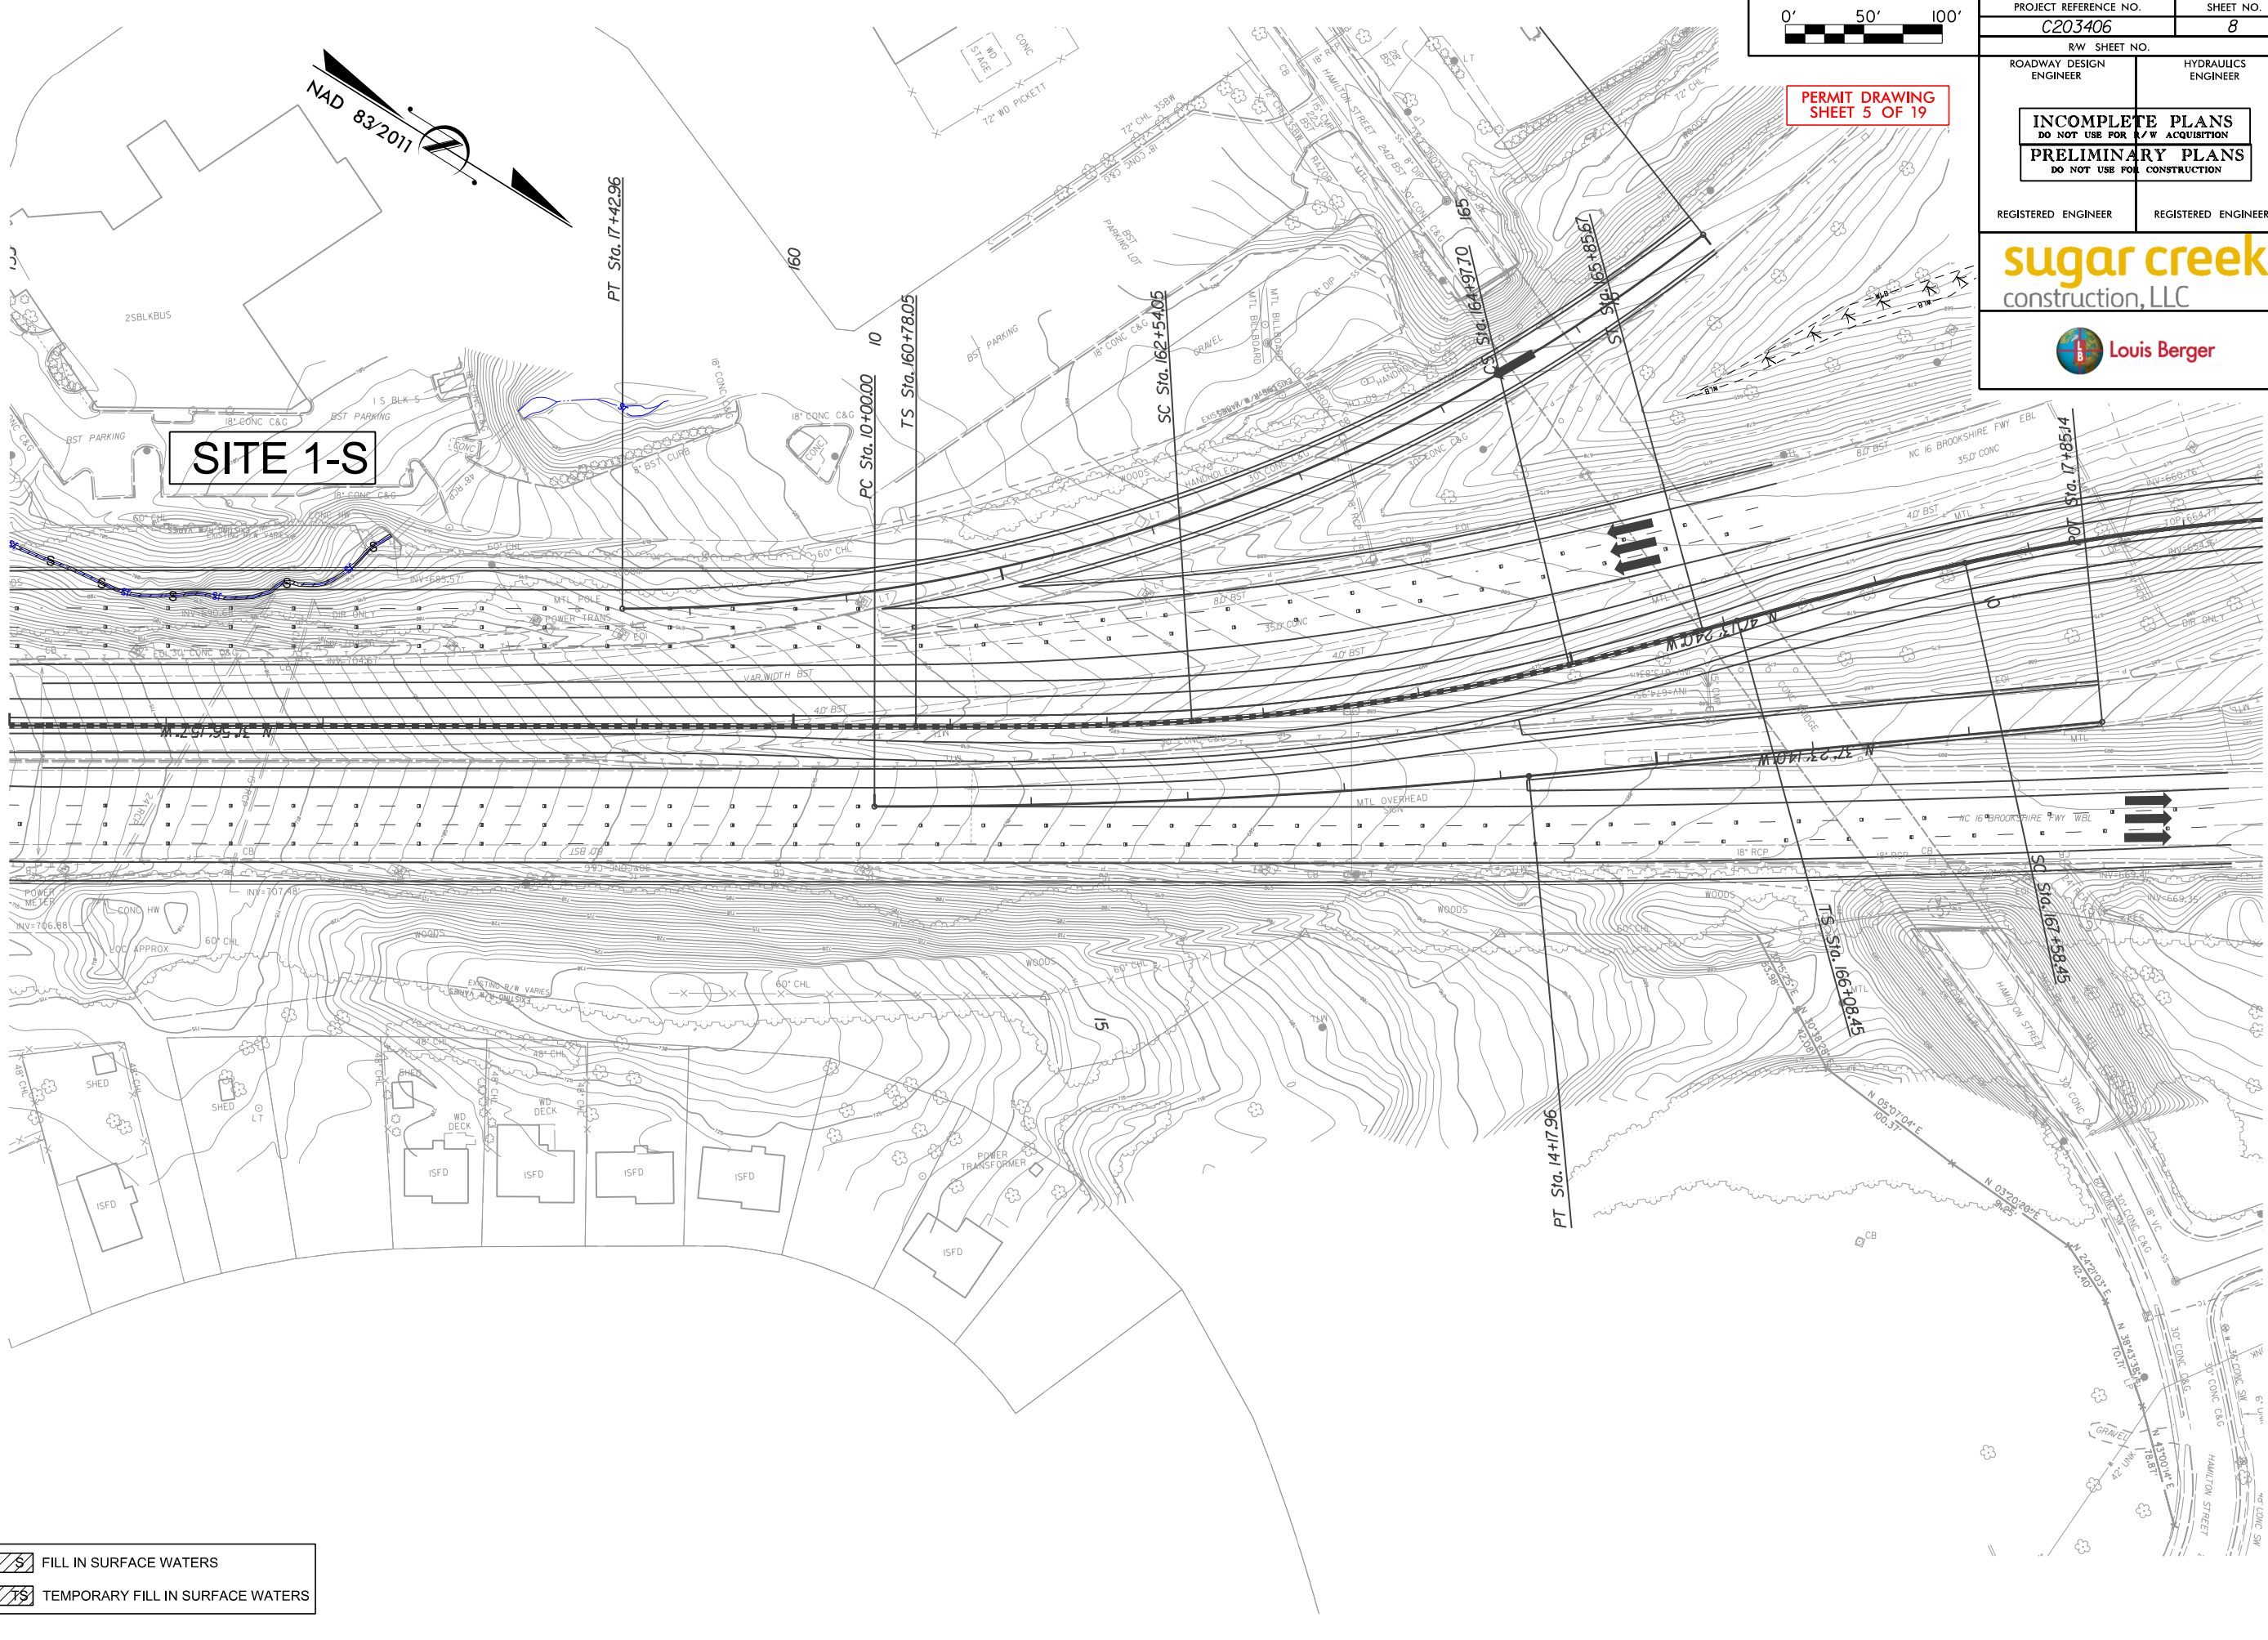


PERMIT DRAWING
SHEET 5 OF 19

PROJECT REFERENCE NO. C203406		SHEET NO. 8	
RW SHEET NO.		HYDRAULICS ENGINEER	
ROADWAY DESIGN ENGINEER		REGISTERED ENGINEER	
INCOMPLETE PLANS DO NOT USE FOR A/W ACQUISITION		REGISTERED ENGINEER	
PRELIMINARY PLANS DO NOT USE FOR CONSTRUCTION		REGISTERED ENGINEER	
sugar creek construction, LLC			
Louis Berger			

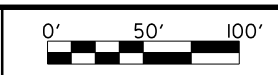

PERMIT DRAWING
SHEET 6 OF 19

PROJECT REFERENCE NO. C203406		SHEET NO. 10	
RW SHEET NO.		HYDRAULICS ENGINEER	
ROADWAY DESIGN ENGINEER		REGISTERED ENGINEER	
REGISTERED ENGINEER		REGISTERED ENGINEER	
INCOMPLETE PLANS DO NOT USE FOR R/W ACQUISITION PRELIMINARY PLANS DO NOT USE FOR CONSTRUCTION			
sugar creek construction, LLC Louis Berger			

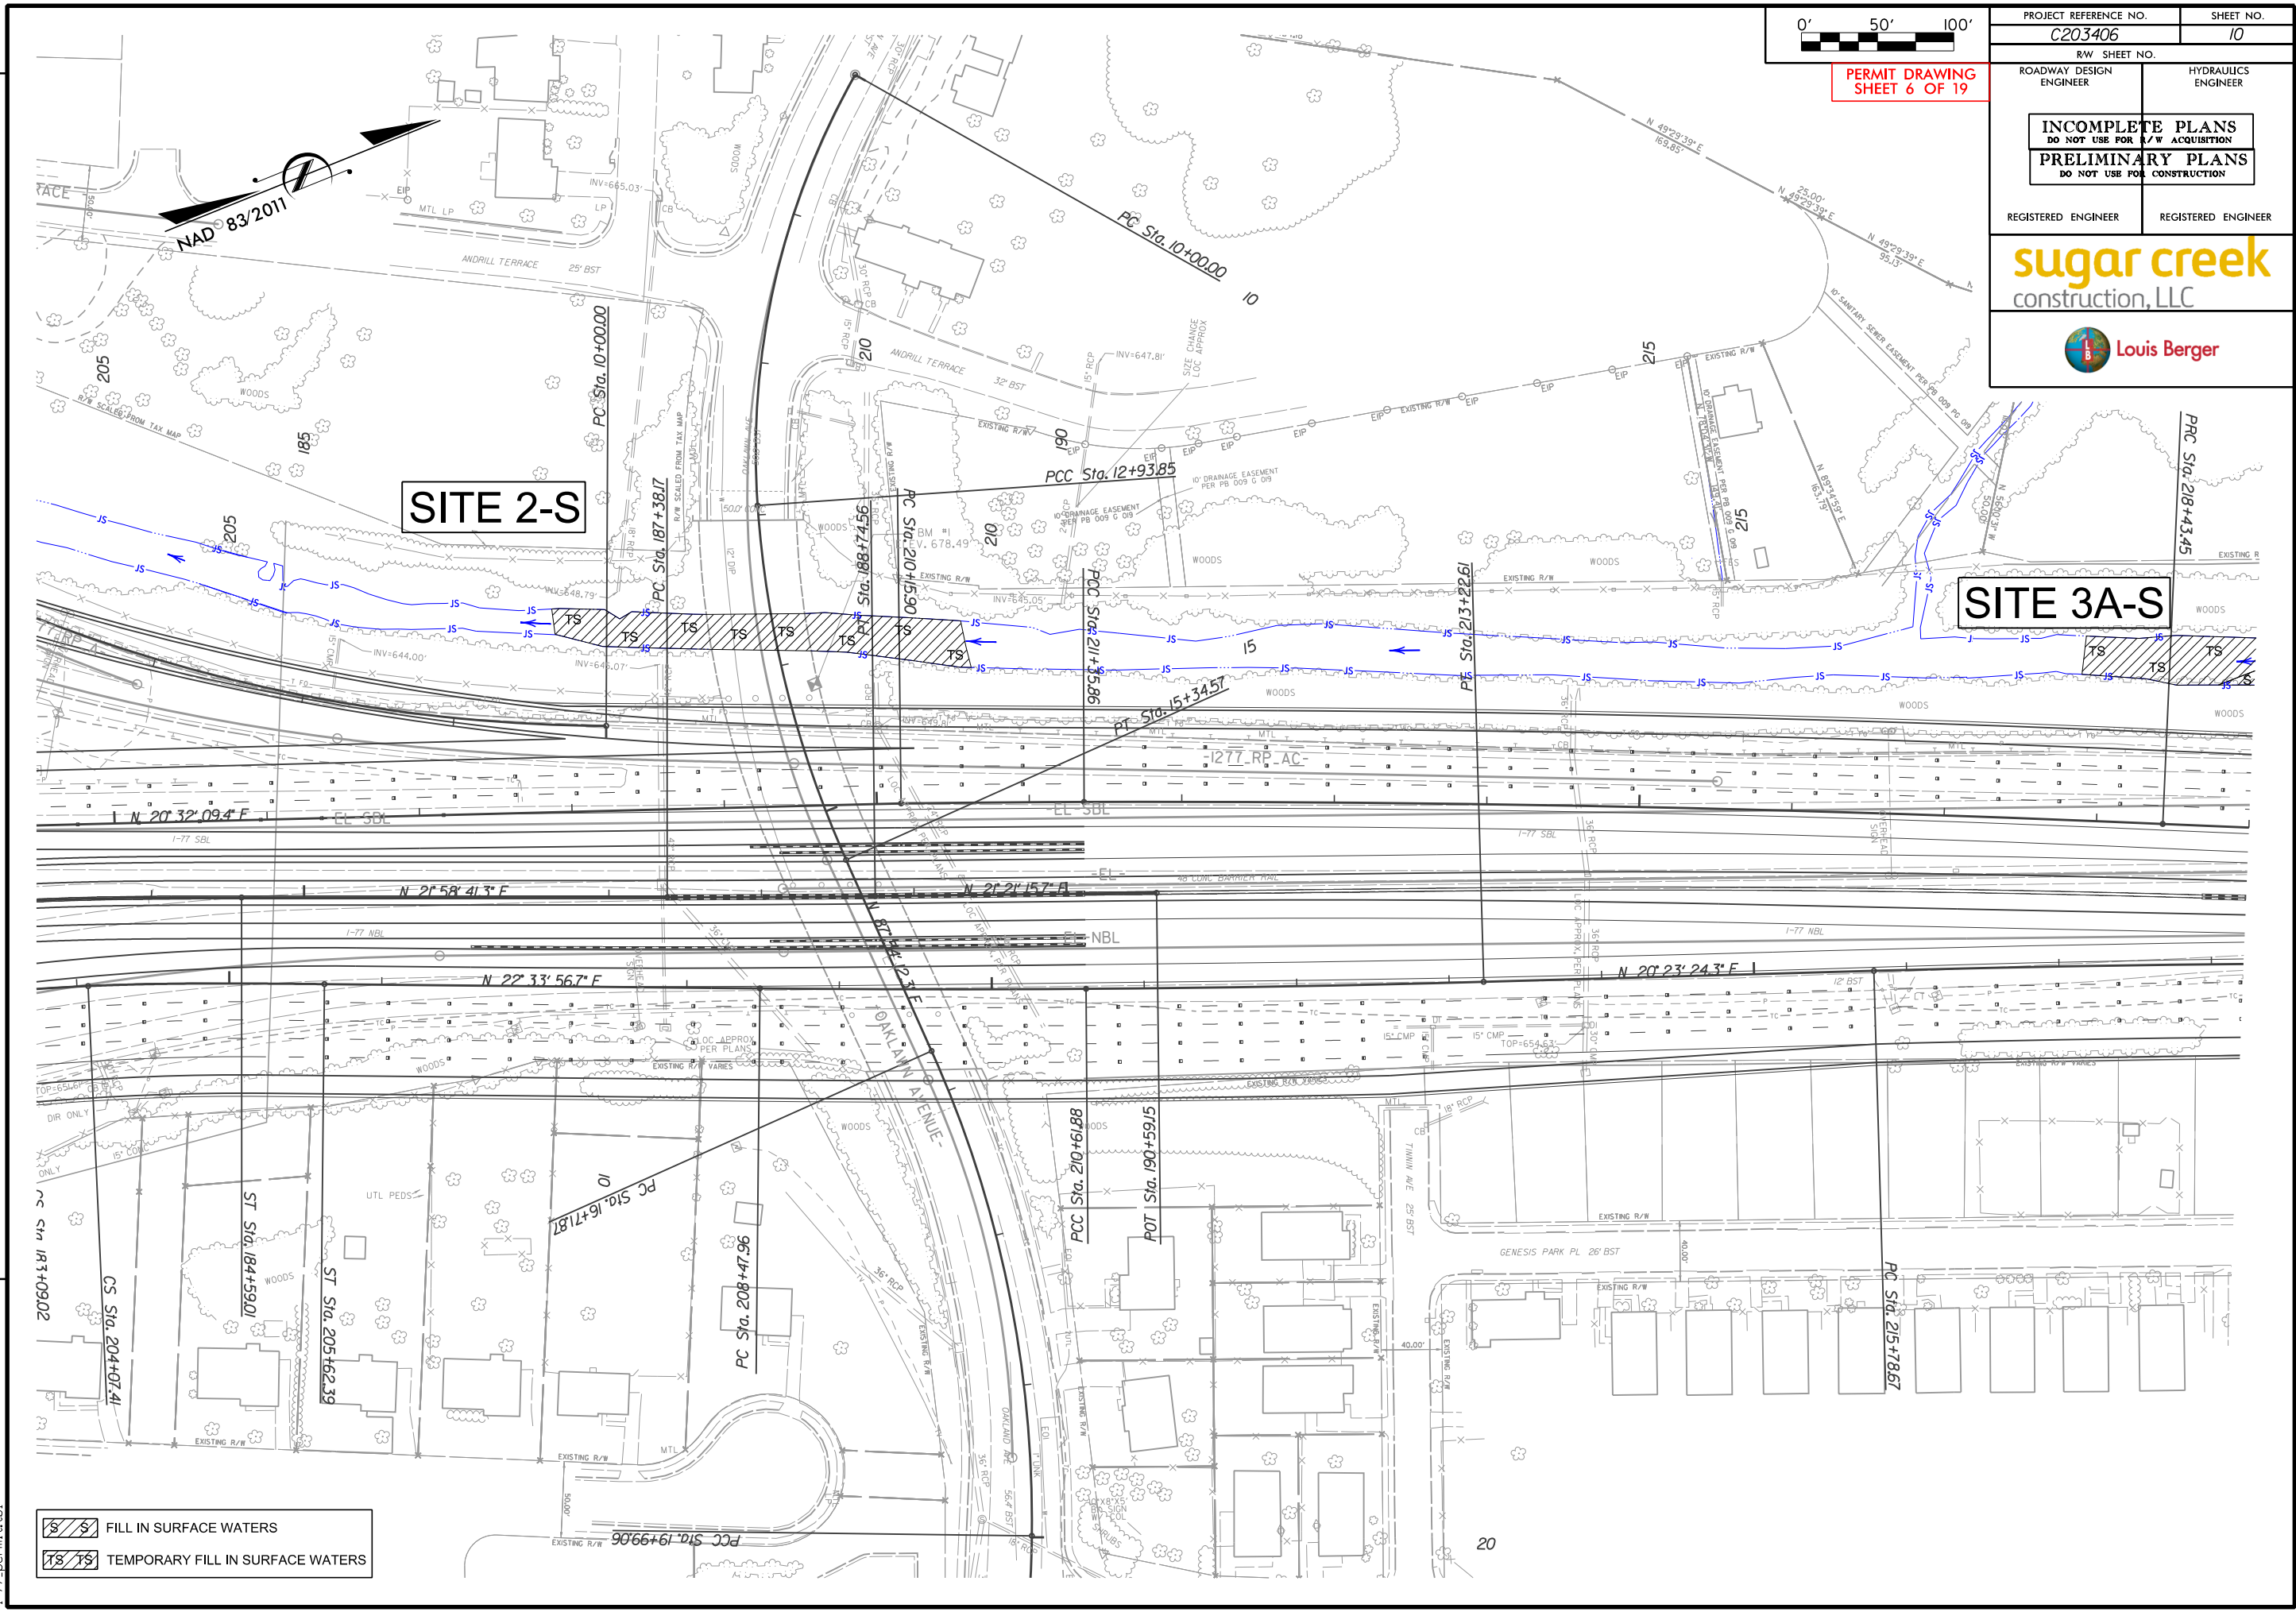


SITE 2-S

SITE 3A-S

	FILL IN SURFACE WATERS
	TEMPORARY FILL IN SURFACE WATERS


REVISIONS

8/12/2015 4:20:24 PM
\$FILES\$
I-77-permit.tbl

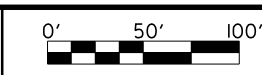

PERMIT DRAWING
SHEET 7 OF 19



PROJECT REFERENCE NO. C203406		SHEET NO. 10	
RW SHEET NO.			
ROADWAY DESIGN ENGINEER		HYDRAULICS ENGINEER	
INCOMPLETE PLANS DO NOT USE FOR A/W ACQUISITION		INCOMPLETE PLANS DO NOT USE FOR A/W ACQUISITION	
PRELIMINARY PLANS DO NOT USE FOR CONSTRUCTION		PRELIMINARY PLANS DO NOT USE FOR CONSTRUCTION	
REGISTERED ENGINEER		REGISTERED ENGINEER	
sugar creek construction, LLC			
		Louis Berger	

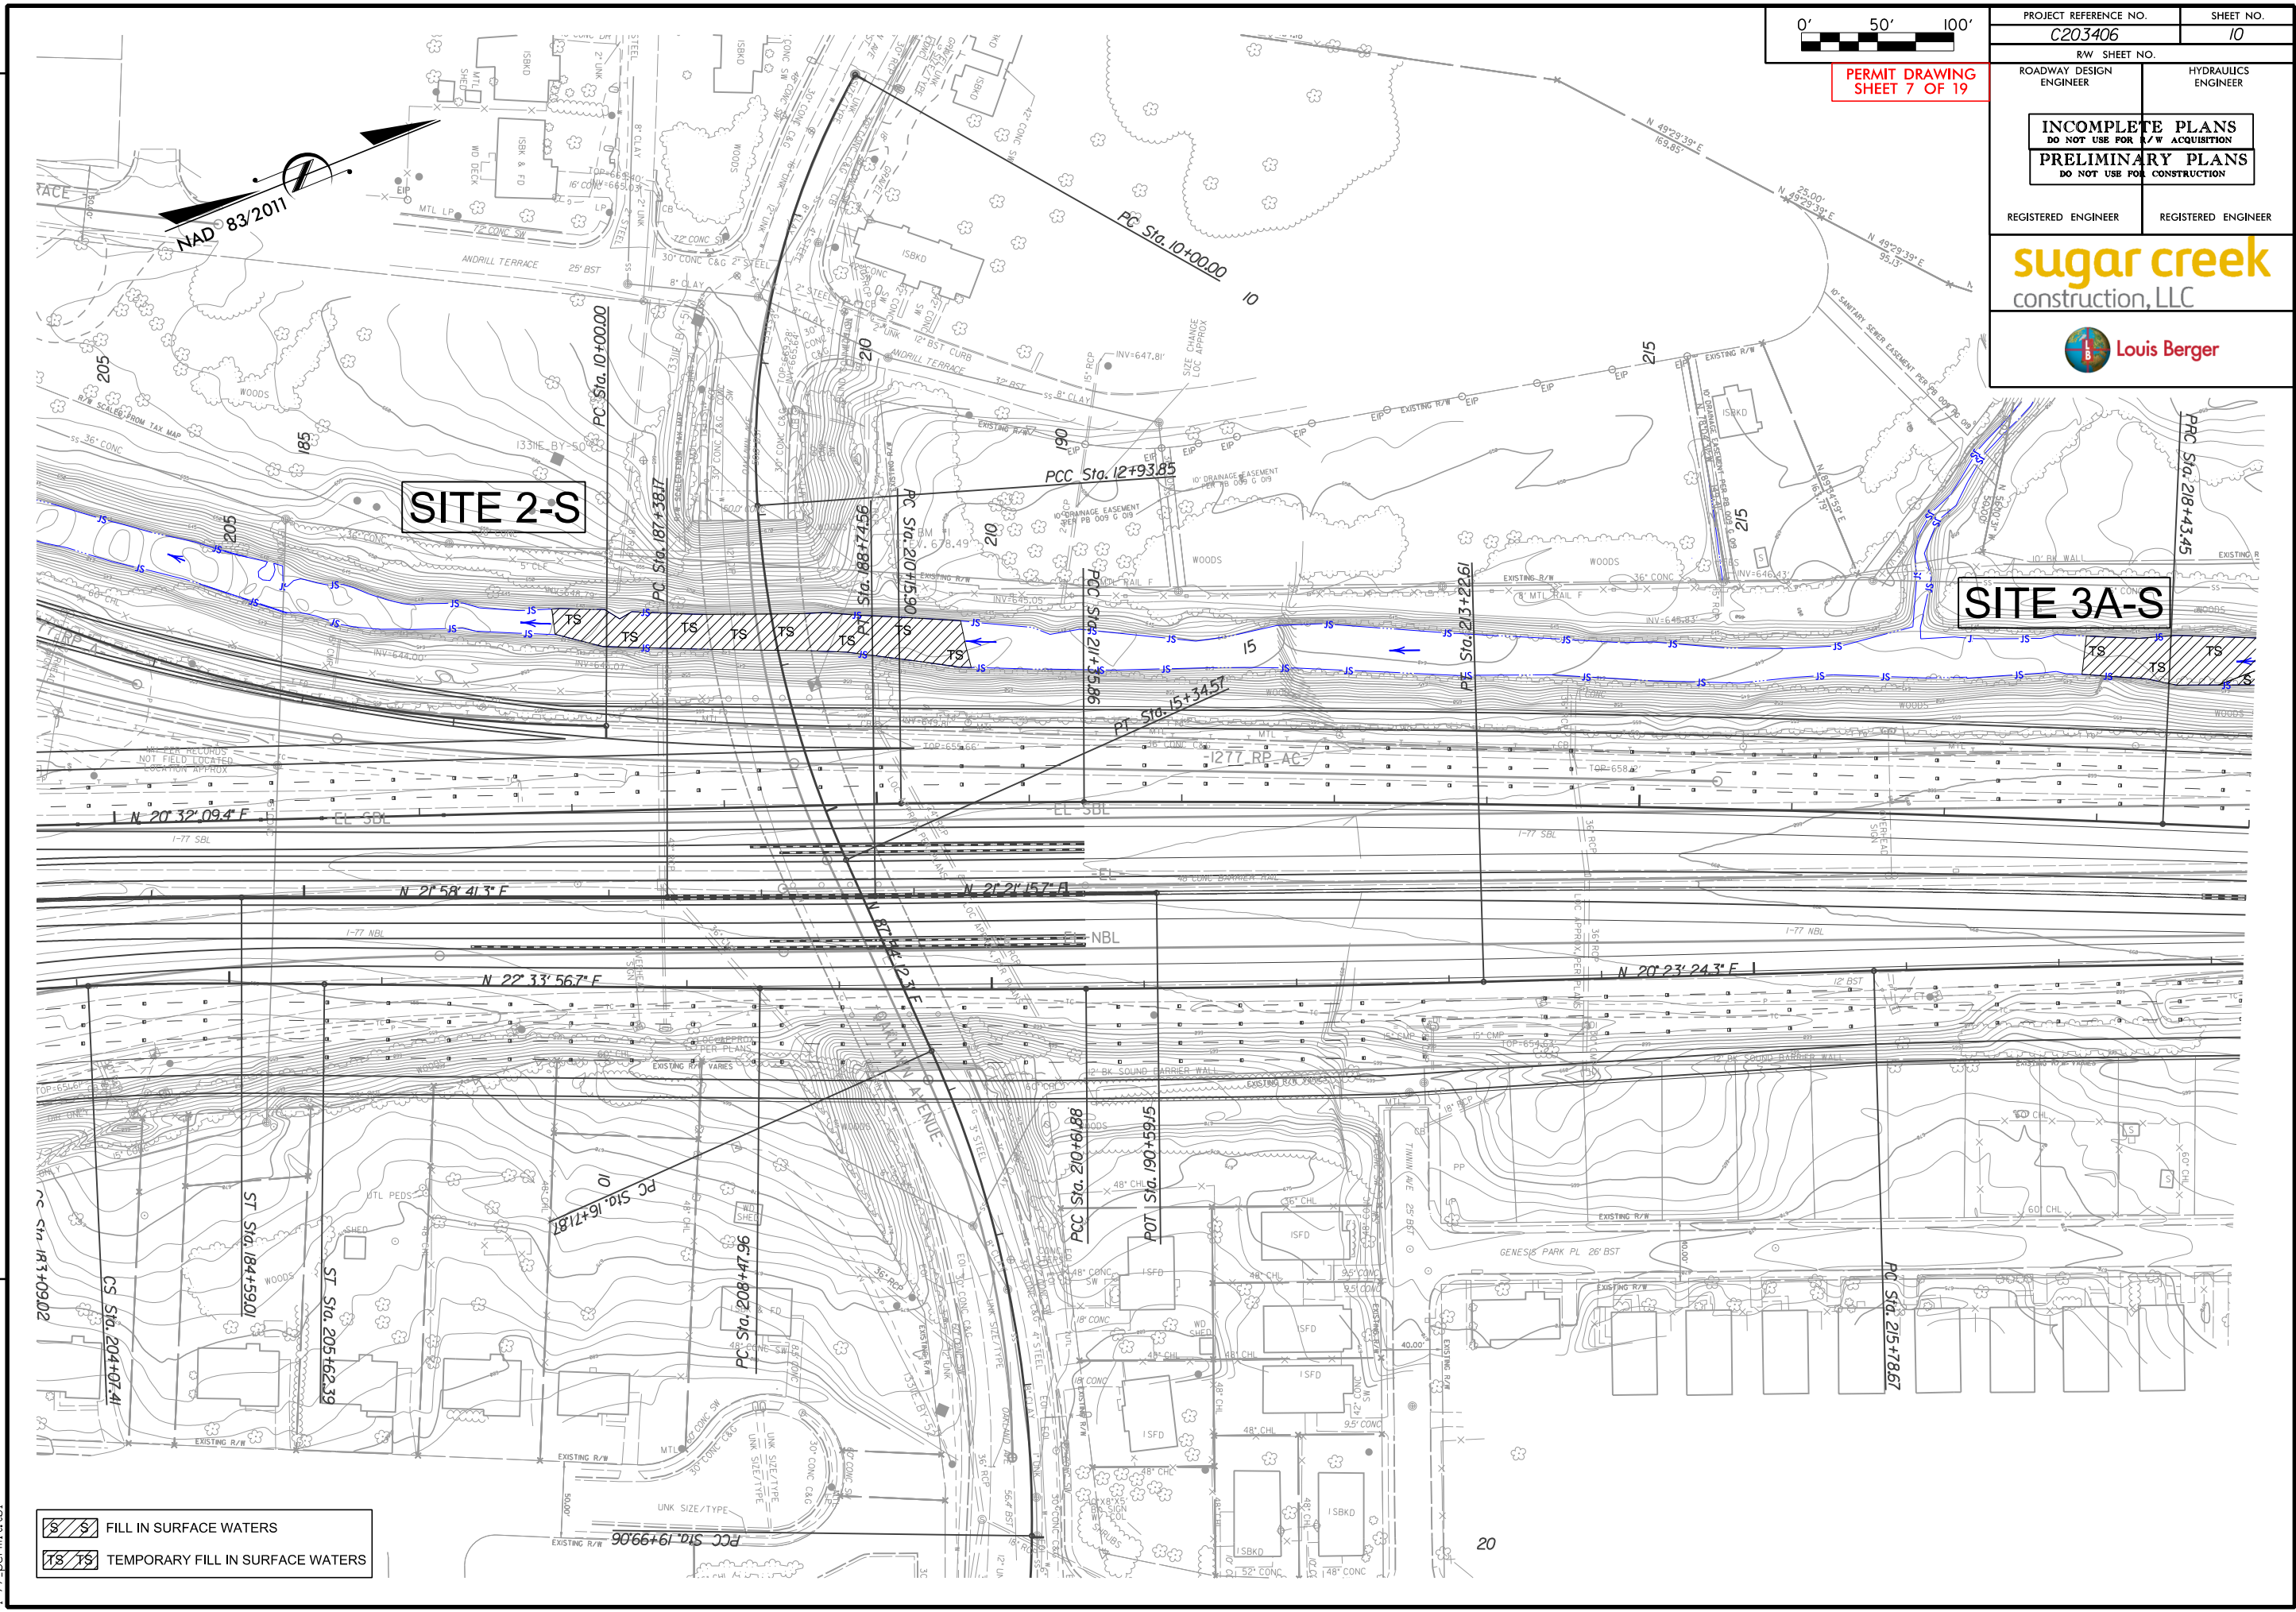

	FILL IN SURFACE WATERS
	TEMPORARY FILL IN SURFACE WATERS

REVISIONS


8/12/2015 4:20:29 PM
\$FILES\$
I-77-permit.tbl

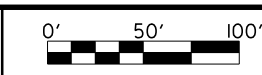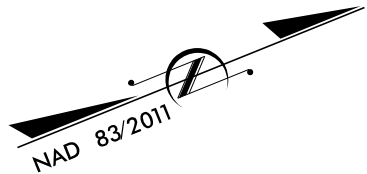

PERMIT DRAWING
SHEET 8 OF 19



PROJECT REFERENCE NO. <i>C203406</i>		SHEET NO. <i>11</i>	
RW SHEET NO.			
ROADWAY DESIGN ENGINEER		HYDRAULICS ENGINEER	
INCOMPLETE PLANS DO NOT USE FOR A/W ACQUISITION			
PRELIMINARY PLANS DO NOT USE FOR CONSTRUCTION			
REGISTERED ENGINEER		REGISTERED ENGINEER	
sugar creek construction, LLC			
 Louis Berger			

REVISIONS

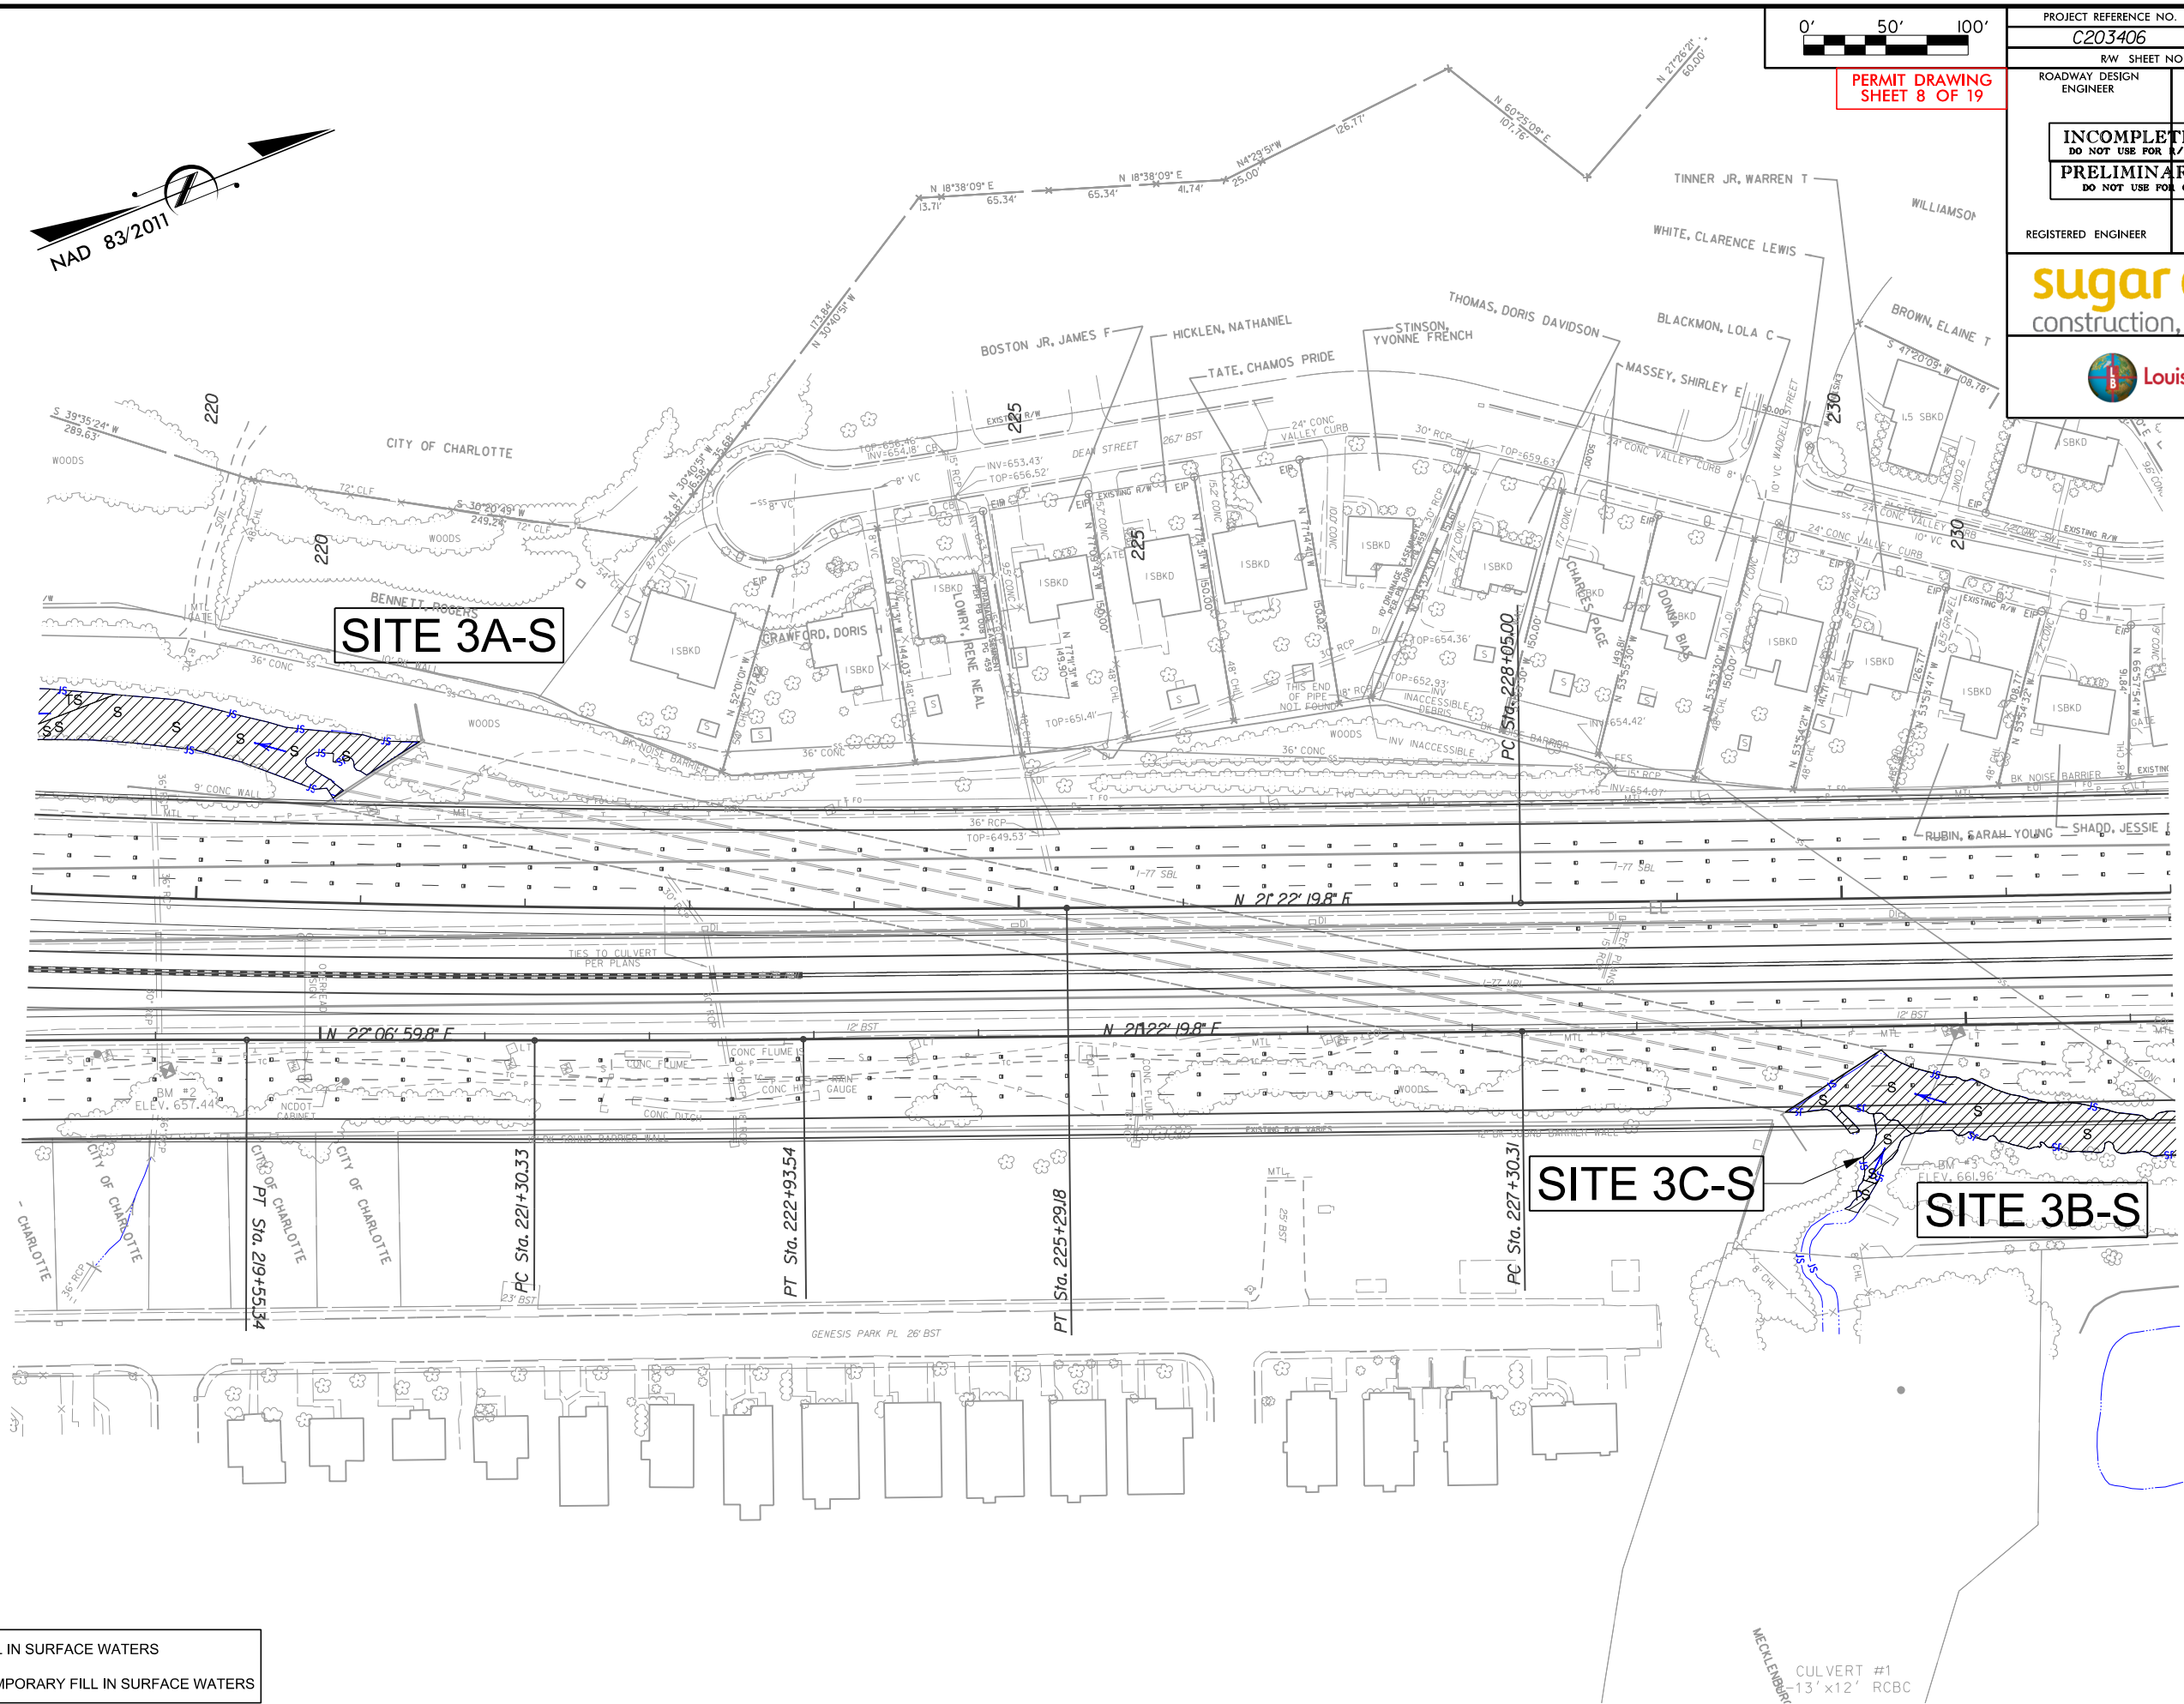

	FILL IN SURFACE WATERS
	TEMPORARY FILL IN SURFACE WATERS


8/12/2015 4:20:34 PM
\$FILES\$
I-77-permit.tbl

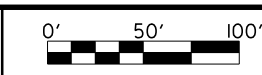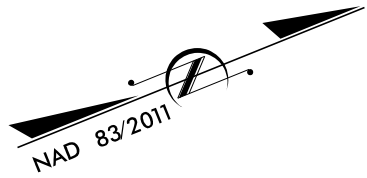

PERMIT DRAWING
SHEET 9 OF 19


PROJECT REFERENCE NO. <i>C203406</i>		SHEET NO. <i>11</i>	
RW SHEET NO.			
ROADWAY DESIGN ENGINEER		HYDRAULICS ENGINEER	
INCOMPLETE PLANS DO NOT USE FOR A/W ACQUISITION			
PRELIMINARY PLANS DO NOT USE FOR CONSTRUCTION			
REGISTERED ENGINEER		REGISTERED ENGINEER	
sugar creek construction, LLC			
 Louis Berger			

REVISIONS

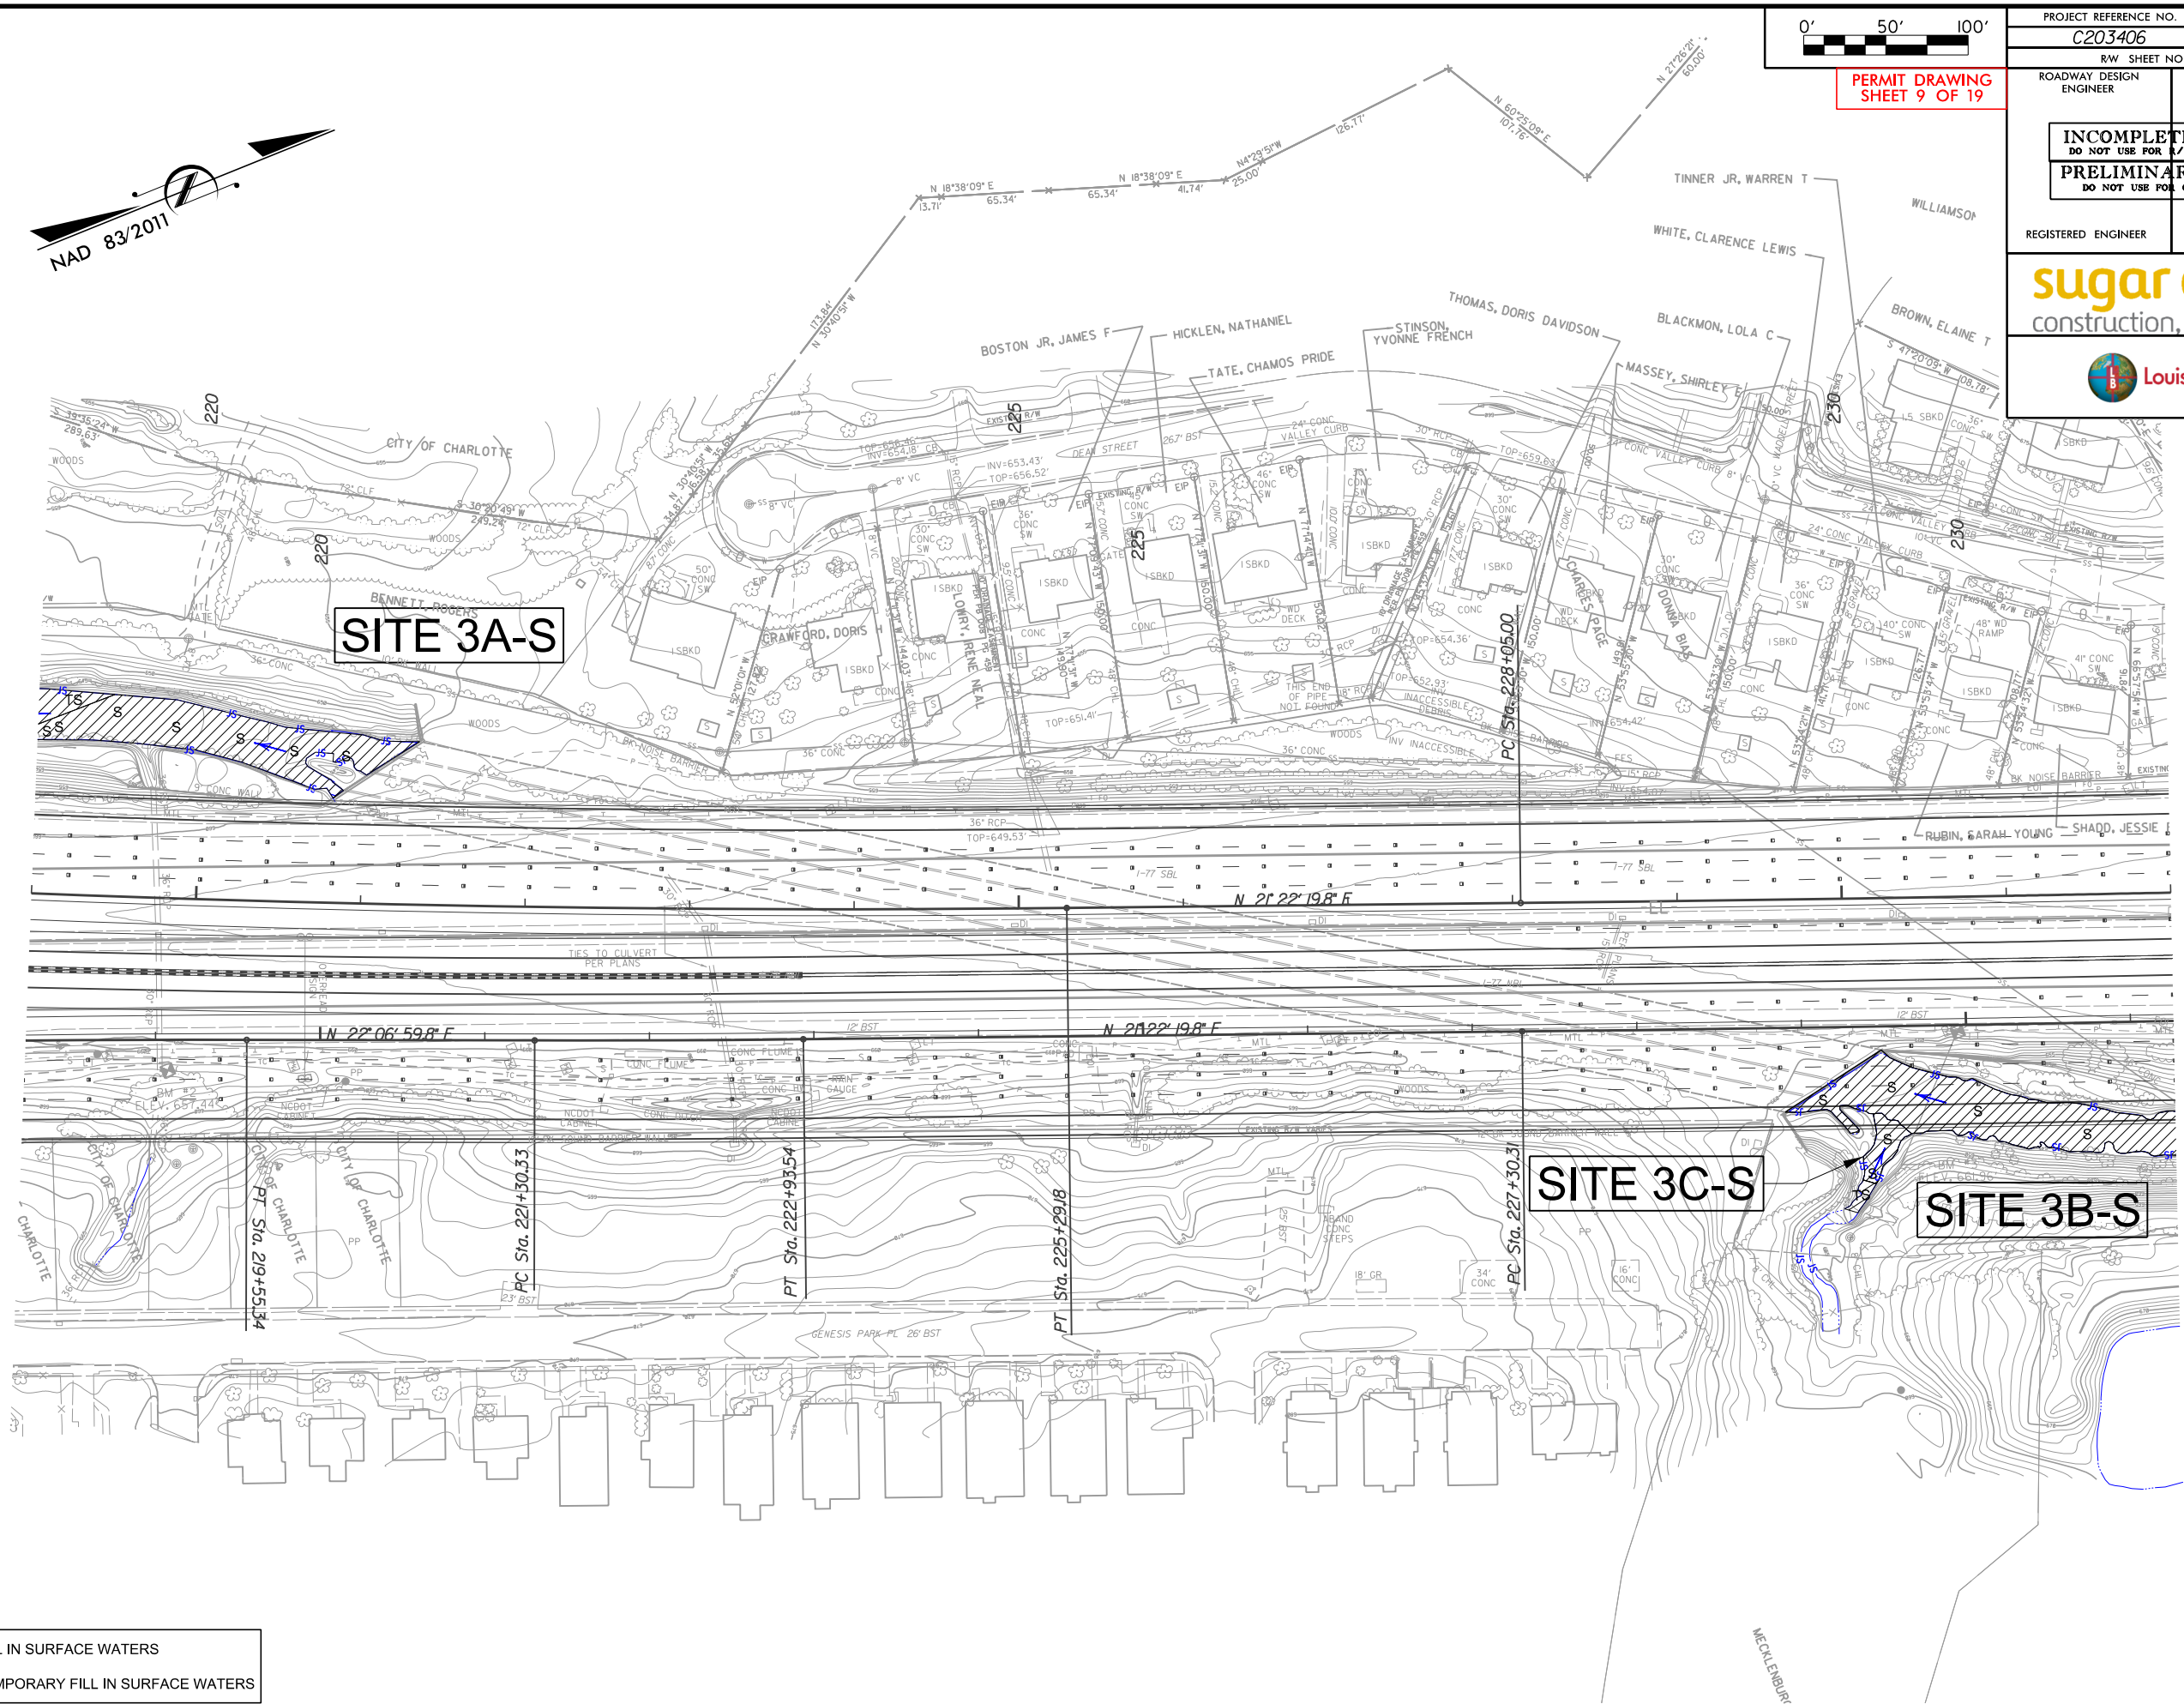

 S	FILL IN SURFACE WATERS
 TS	TEMPORARY FILL IN SURFACE WATERS

8/12/2015 4:20:39 PM
\$FILES\$
I-77-permit.tbl

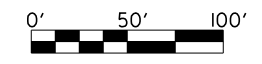

PERMIT DRAWING
SHEET 10 OF 19


PROJECT REFERENCE NO. C203406		SHEET NO. 12	
RW SHEET NO.		HYDRAULICS ENGINEER	
ROADWAY DESIGN ENGINEER		REGISTERED ENGINEER	
REGISTERED ENGINEER		REGISTERED ENGINEER	
INCOMPLETE PLANS DO NOT USE FOR A/W ACQUISITION PRELIMINARY PLANS DO NOT USE FOR CONSTRUCTION			
sugar creek construction, LLC			
 Louis Berger			

REVISIONS

 FILL IN SURFACE WATERS


SITE 3B-S

8/12/2015 4:20:44 PM
\$FILES\$
I-77-permit.tbl

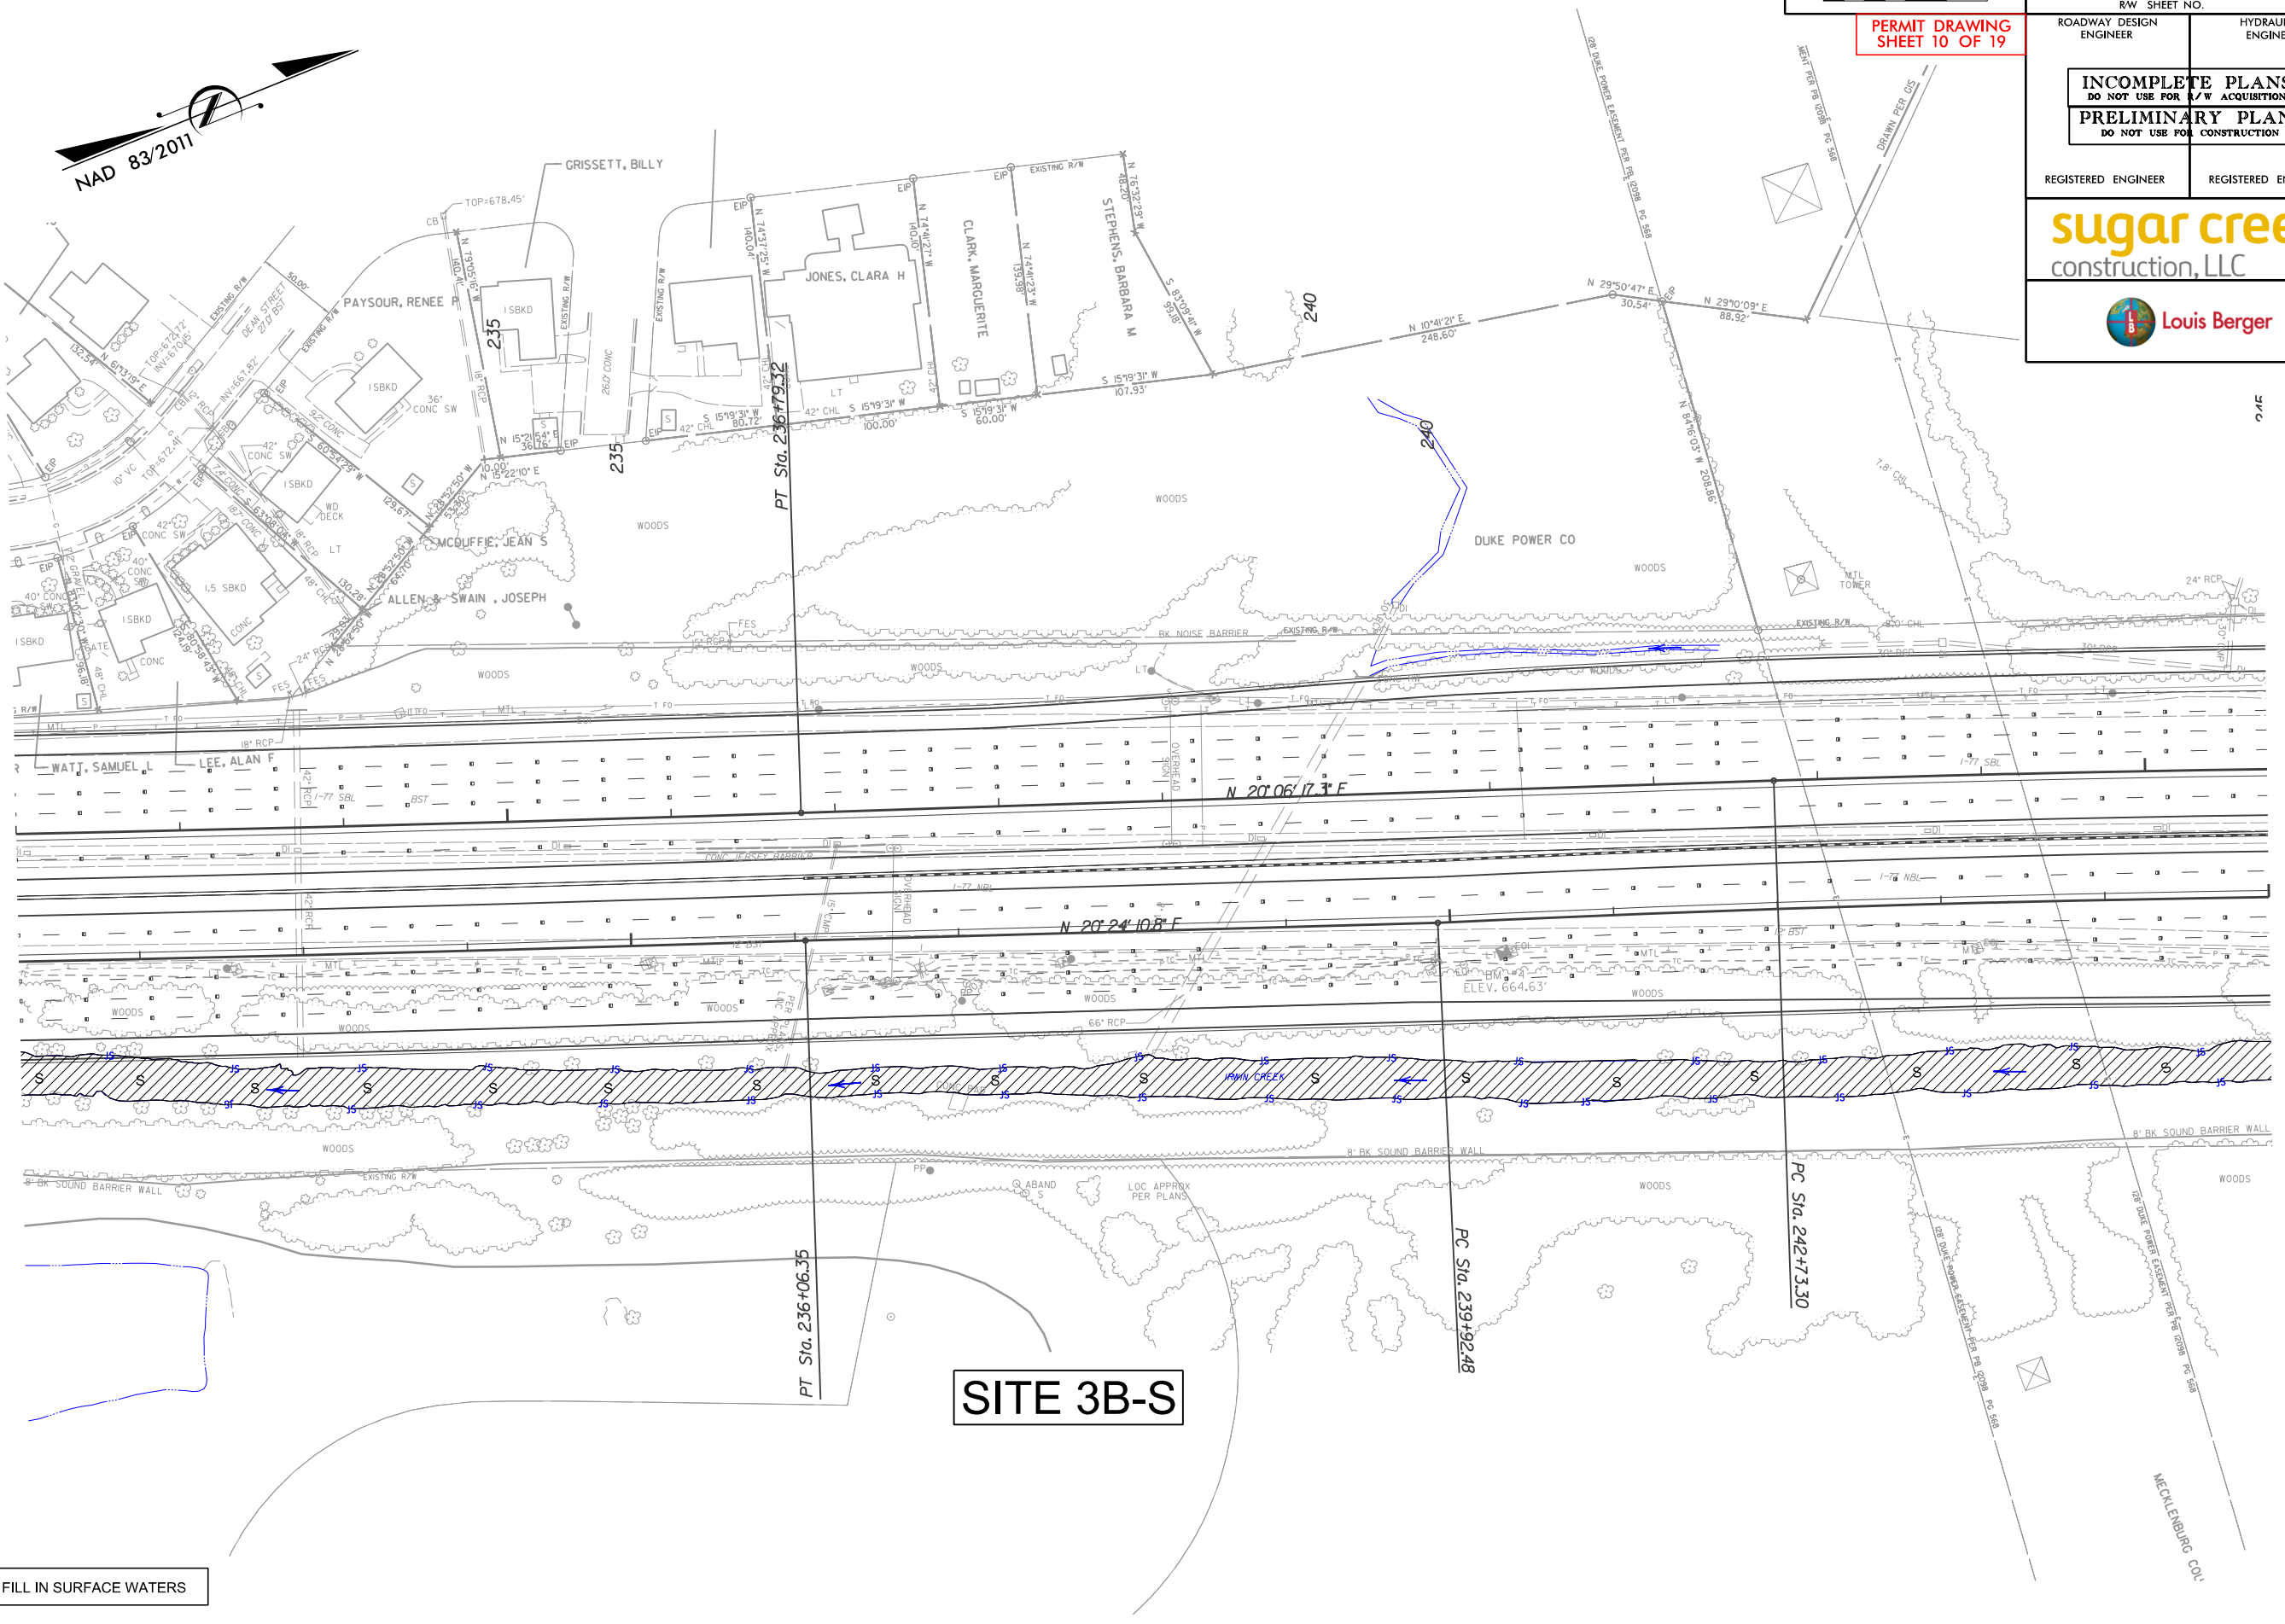

SITE 3B-S


8/12/2015 4:20:54 PM
\$FILES\$
I-77-permit.tbl

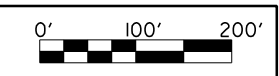

PERMIT DRAWING
SHEET 13 OF 19

PROJECT REFERENCE NO. C203406		SHEET NO. 13	
RW SHEET NO.			
ROADWAY DESIGN ENGINEER		HYDRAULICS ENGINEER	
REGISTERED ENGINEER		REGISTERED ENGINEER	
INCOMPLETE PLANS DO NOT USE FOR A/W ACQUISITION PRELIMINARY PLANS DO NOT USE FOR CONSTRUCTION			
sugar creek construction, LLC Louis Berger			

REVISIONS

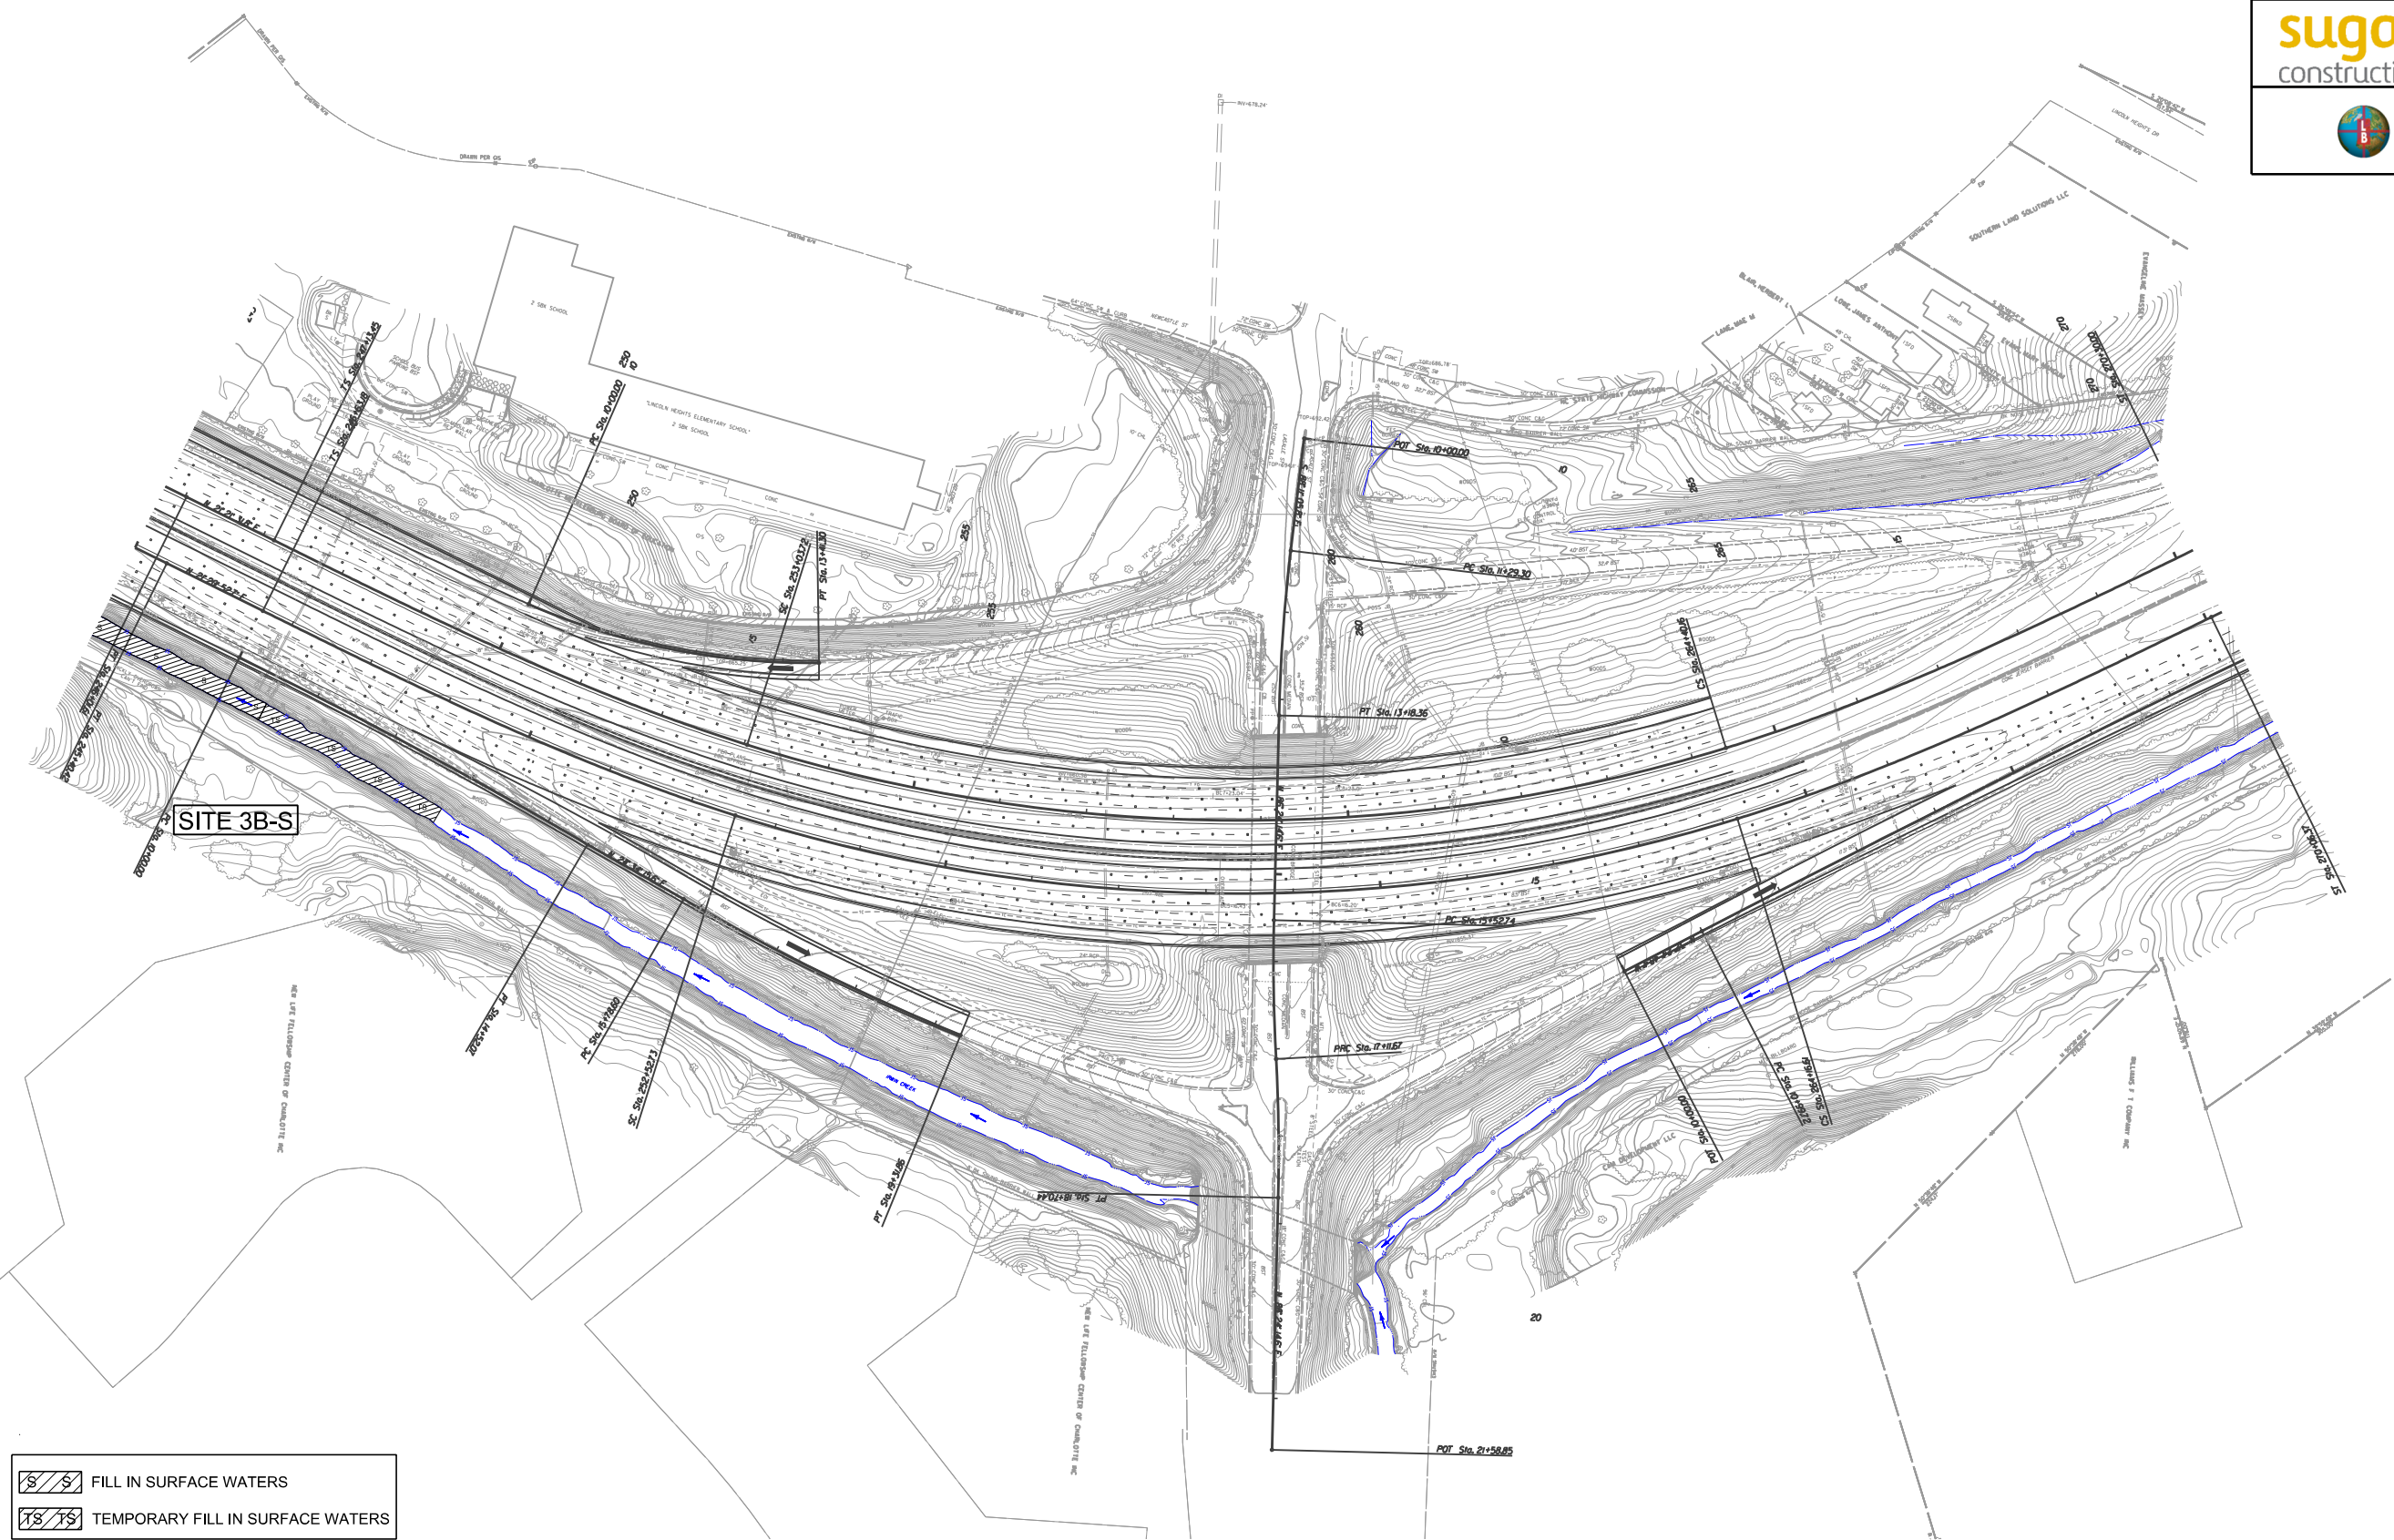


	FILL IN SURFACE WATERS
	TEMPORARY FILL IN SURFACE WATERS

8/12/2015 4:20:59 PM
\$FILES\$
I-77-permit.tbl

0'50'100'

PERMIT DRAWING
SHEET 14 OF 19

PROJECT REFERENCE NO. C203406		SHEET NO. 14	
RW SHEET NO.		HYDRAULICS ENGINEER	
ROADWAY DESIGN ENGINEER		REGISTERED ENGINEER	
INCOMPLETE PLANS DO NOT USE FOR A/W ACQUISITION		REGISTERED ENGINEER	
PRELIMINARY PLANS DO NOT USE FOR CONSTRUCTION		REGISTERED ENGINEER	
sugar creek construction, LLC			
Louis Berger			

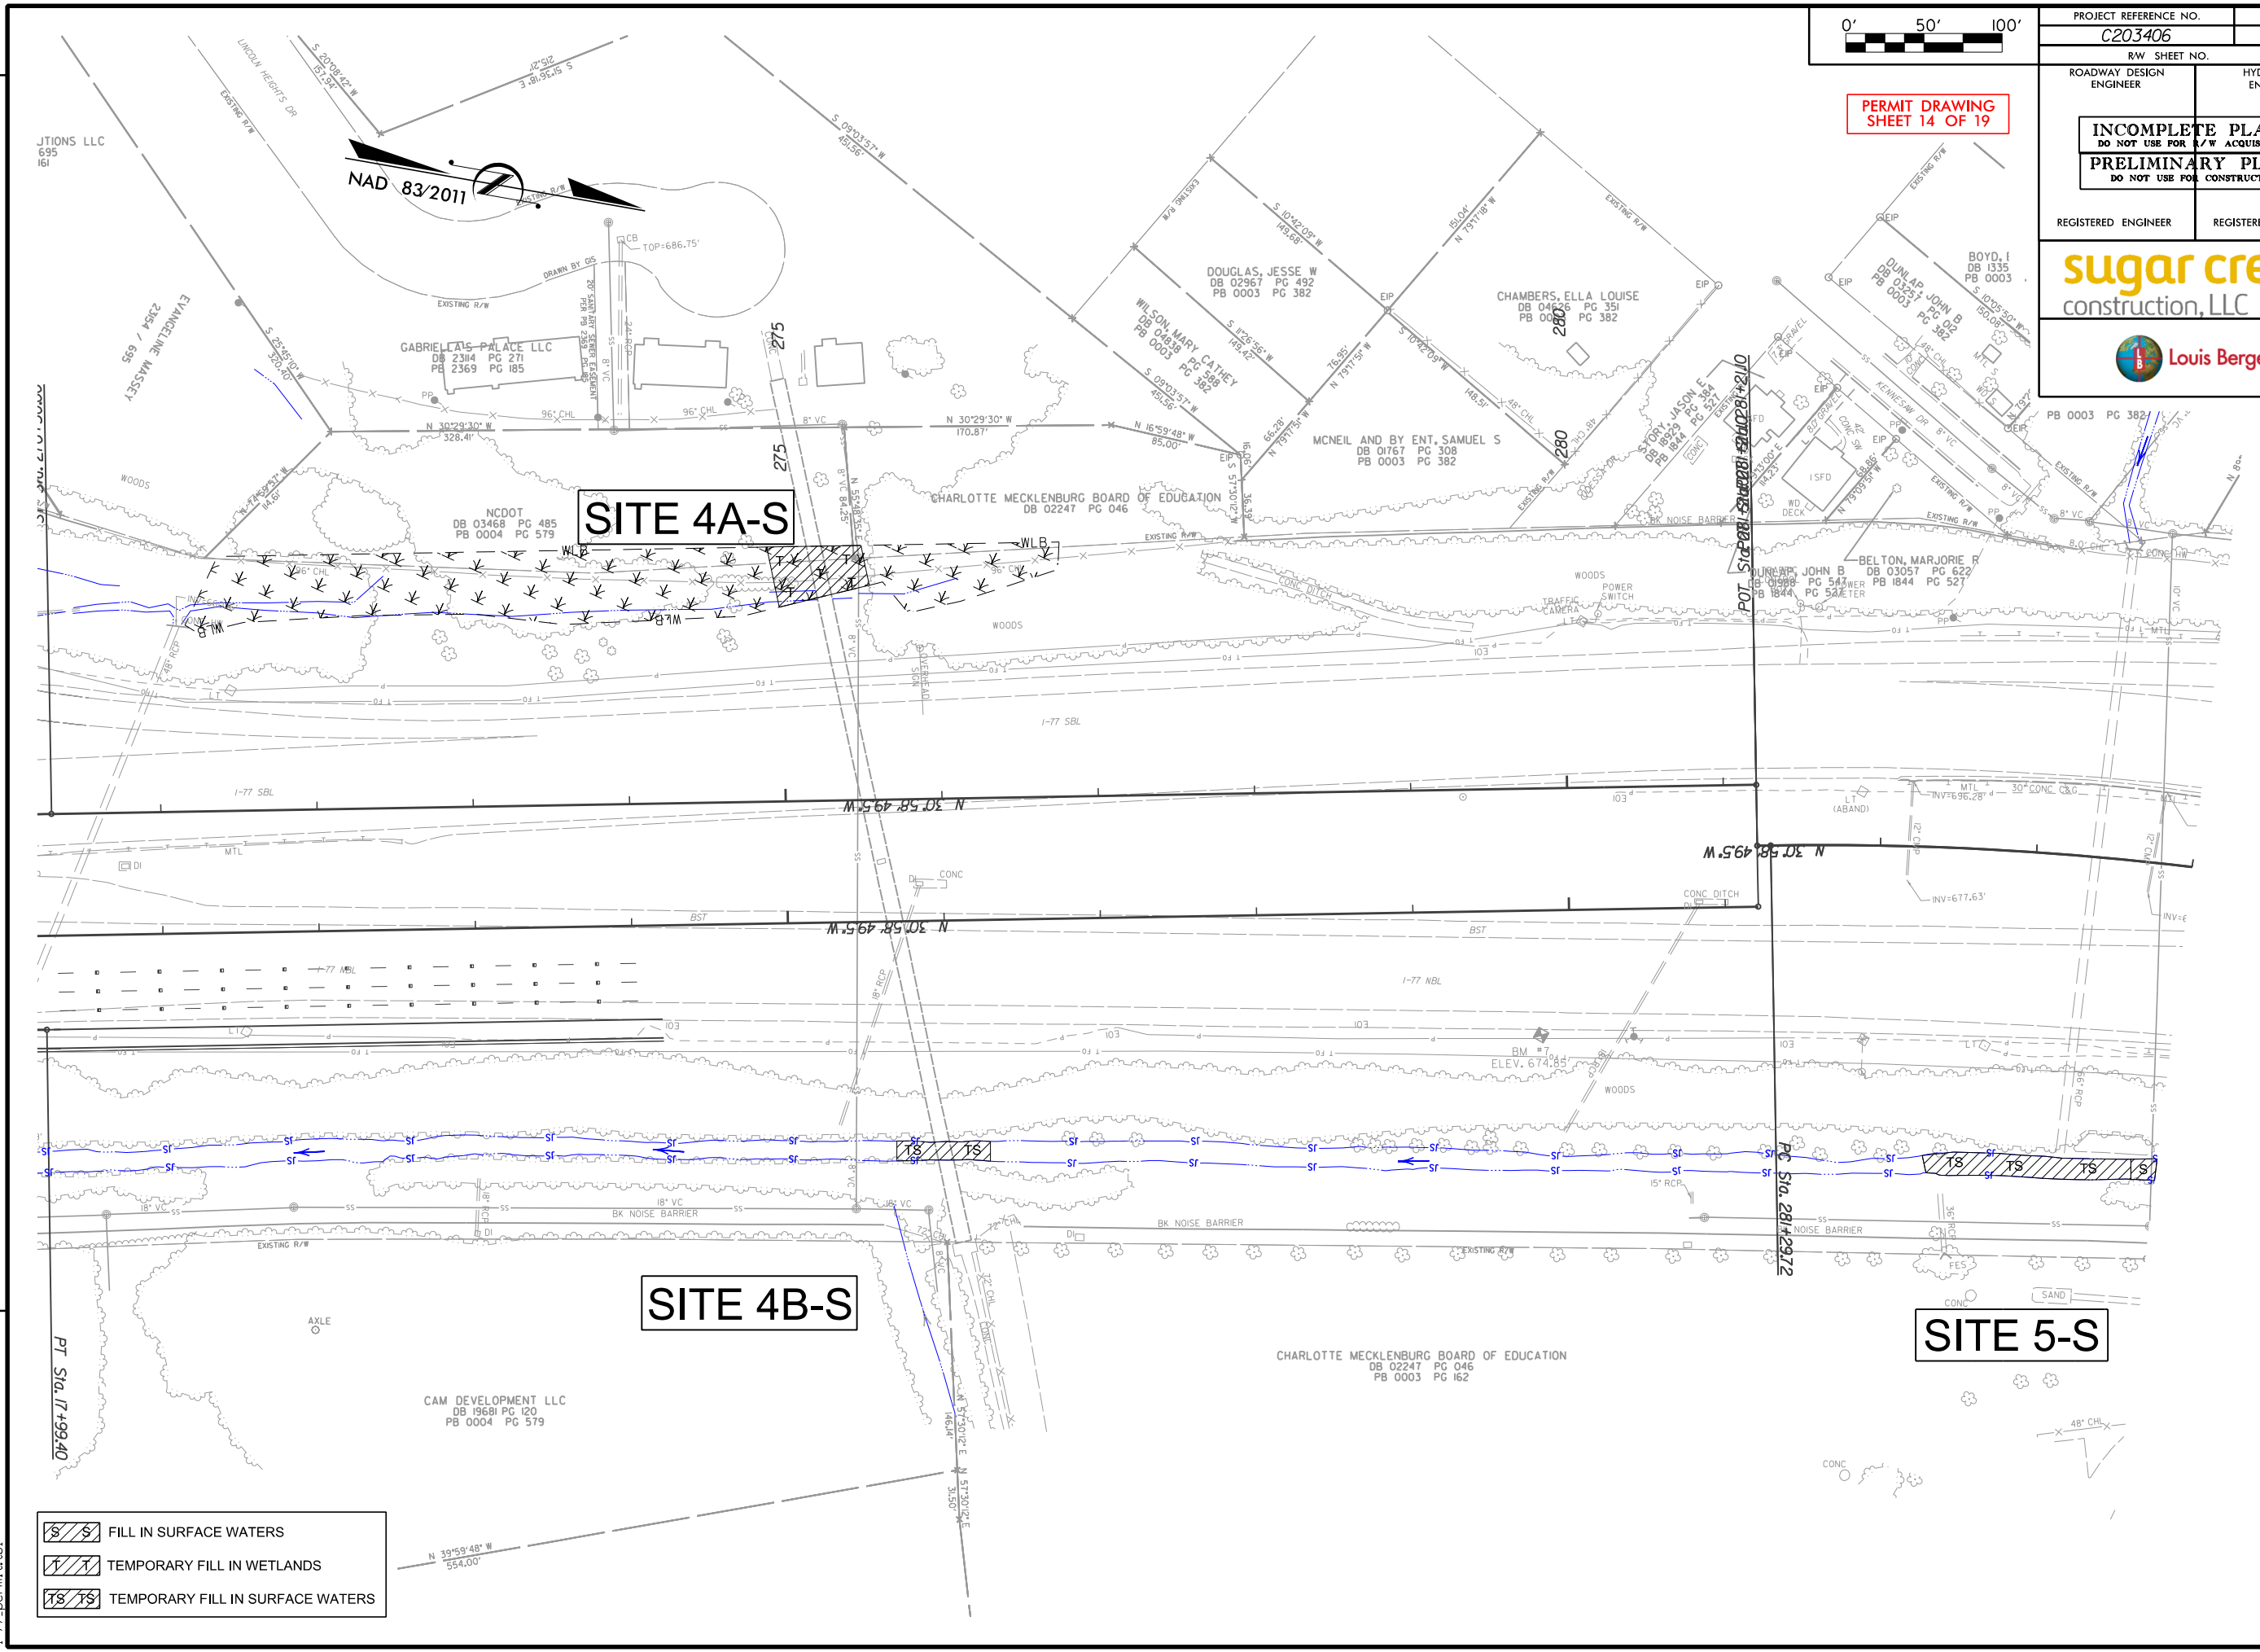

REVISIONS


- FILL IN SURFACE WATERS
- TEMPORARY FILL IN WETLANDS
- TEMPORARY FILL IN SURFACE WATERS

8/12/2015 4:21:04 PM
\$FILES\$
I-77-permit.tbl

0'50'100'

PERMIT DRAWING
SHEET 15 OF 19



PROJECT REFERENCE NO. C203406		SHEET NO. 14	
RW SHEET NO.		HYDRAULICS ENGINEER	
ROADWAY DESIGN ENGINEER		REGISTERED ENGINEER	
INCOMPLETE PLANS DO NOT USE FOR A/W ACQUISITION		REGISTERED ENGINEER	
PRELIMINARY PLANS DO NOT USE FOR CONSTRUCTION		REGISTERED ENGINEER	
sugar creek construction, LLC			
Louis Berger			

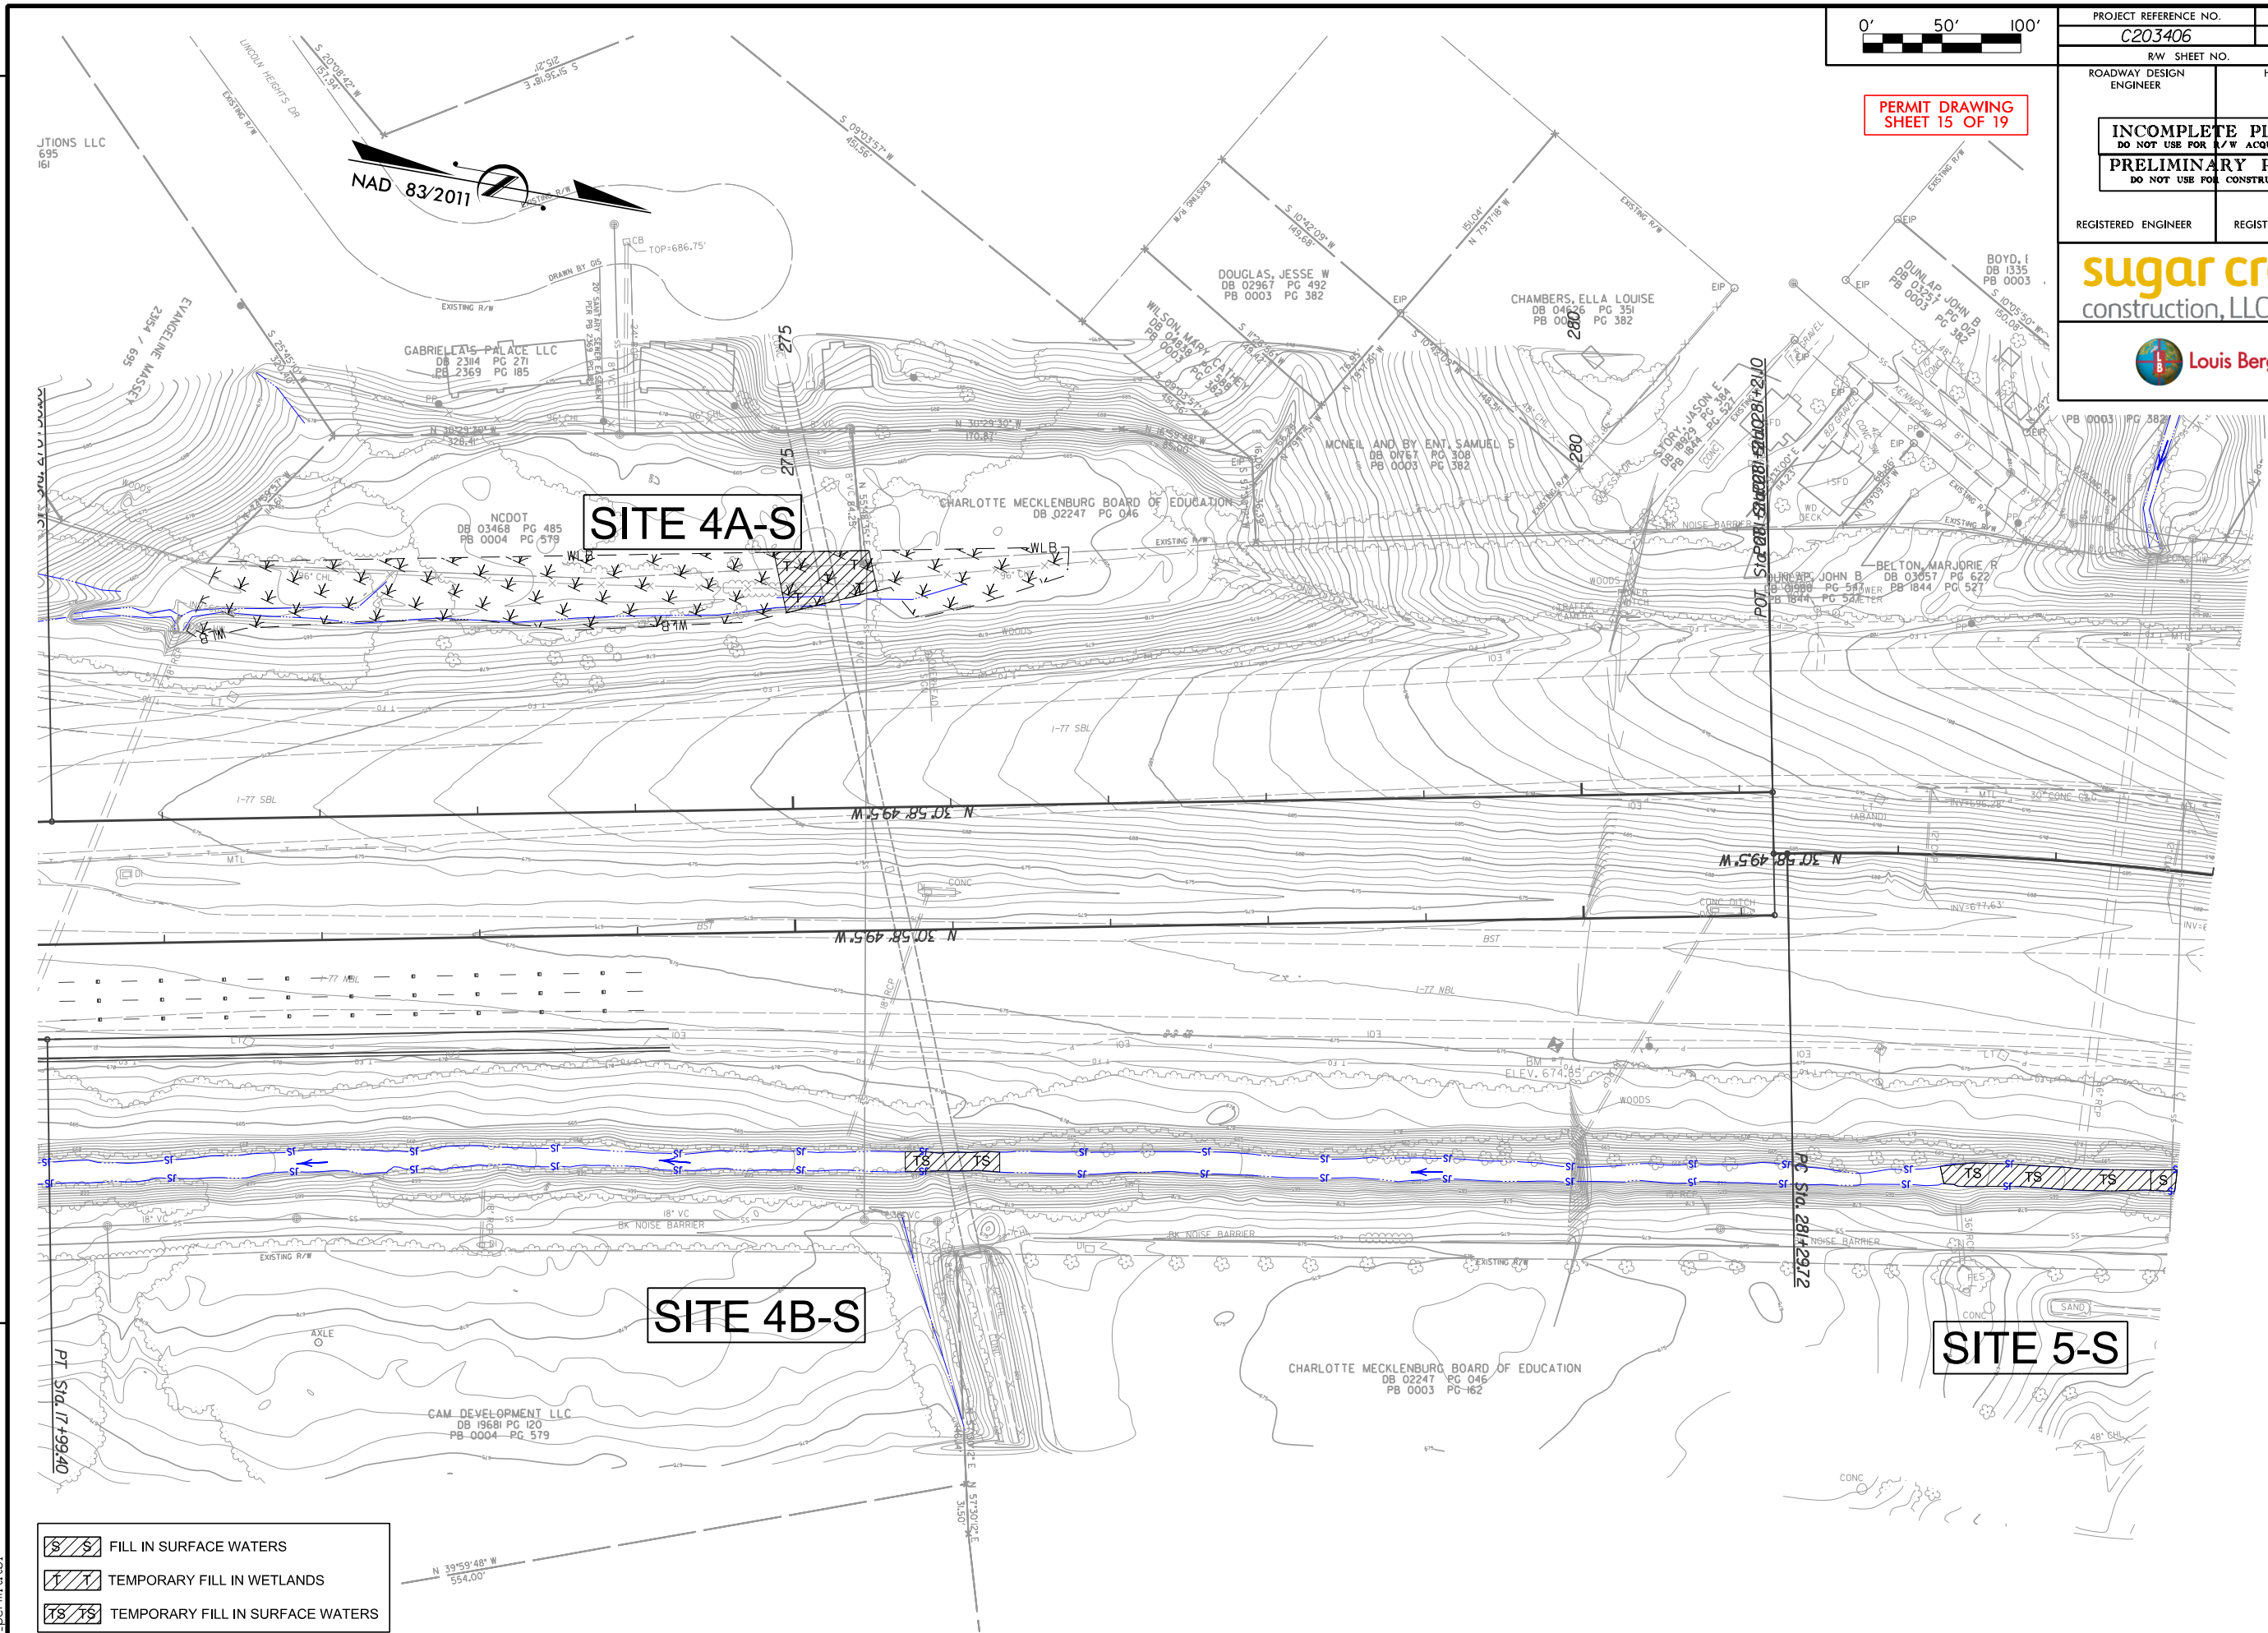

- FILL IN SURFACE WATERS
- TEMPORARY FILL IN WETLANDS
- TEMPORARY FILL IN SURFACE WATERS

REVISIONS

8/12/2015 4:21:09 PM
\$FILES\$
I-77-permit.tbl

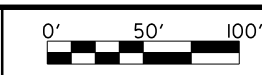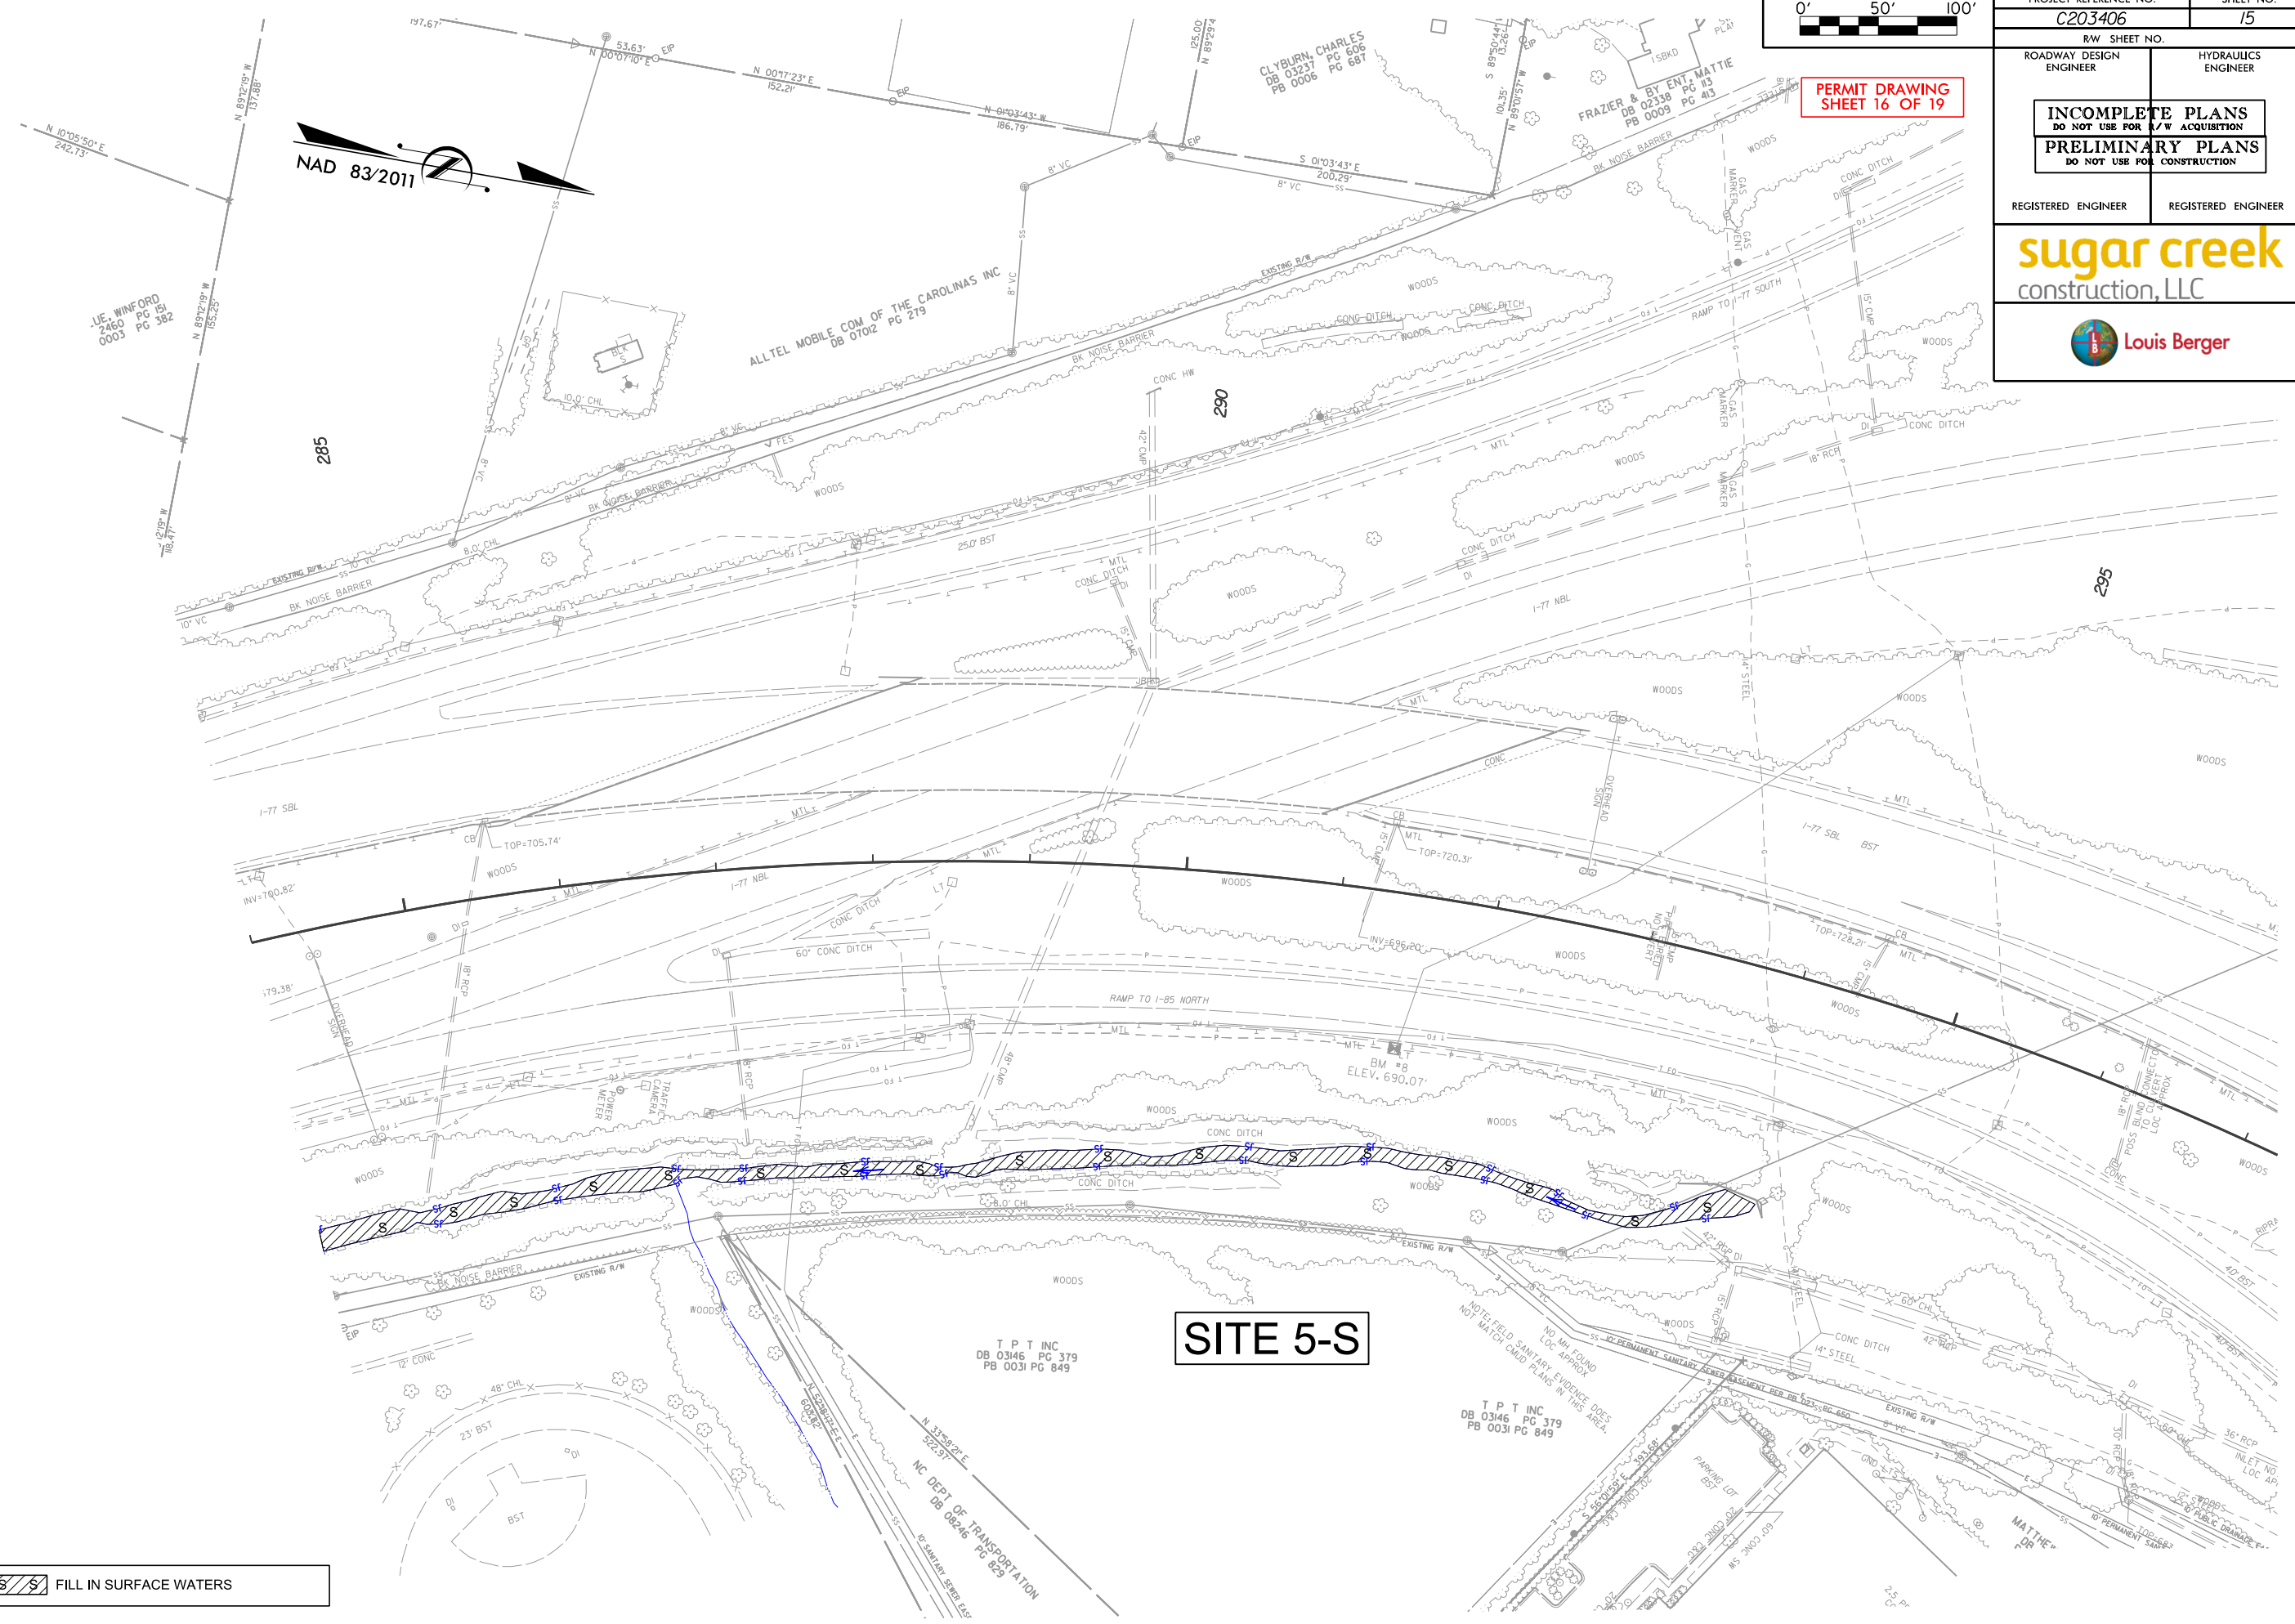

PERMIT DRAWING
SHEET 16 OF 19

PROJECT REFERENCE NO. C203406		SHEET NO. 15	
RW SHEET NO.		HYDRAULICS ENGINEER	
ROADWAY DESIGN ENGINEER		REGISTERED ENGINEER	
REGISTERED ENGINEER		REGISTERED ENGINEER	
INCOMPLETE PLANS DO NOT USE FOR A/W ACQUISITION			
PRELIMINARY PLANS DO NOT USE FOR CONSTRUCTION			
sugar creek construction, LLC			

REVISIONS

FILL IN SURFACE WATERS

8/12/2015 4:21:14 PM
\$FILES\$
I-77-permit.tbl

SITE 5-S

T P T INC
DB 0346 PG 379
PB 0031 PG 849

T P T INC
DB 0346 PG 379
PB 0031 PG 849


N 33°52'21"E
522.97'
NC DEPT OF TRANSPORTATION
DB 08246 PG 823
10' SANITARY SEWER EAS

NOTE: FIELD SANITARY EVIDENCE DOES
NO MATCH CIVIL PLANS IN THIS AREA.

REVISIONS


8/12/2015 4:24:19 PM
\$FILES\$
I-77-permit.tbl

 FILL IN SURFACE WATERS


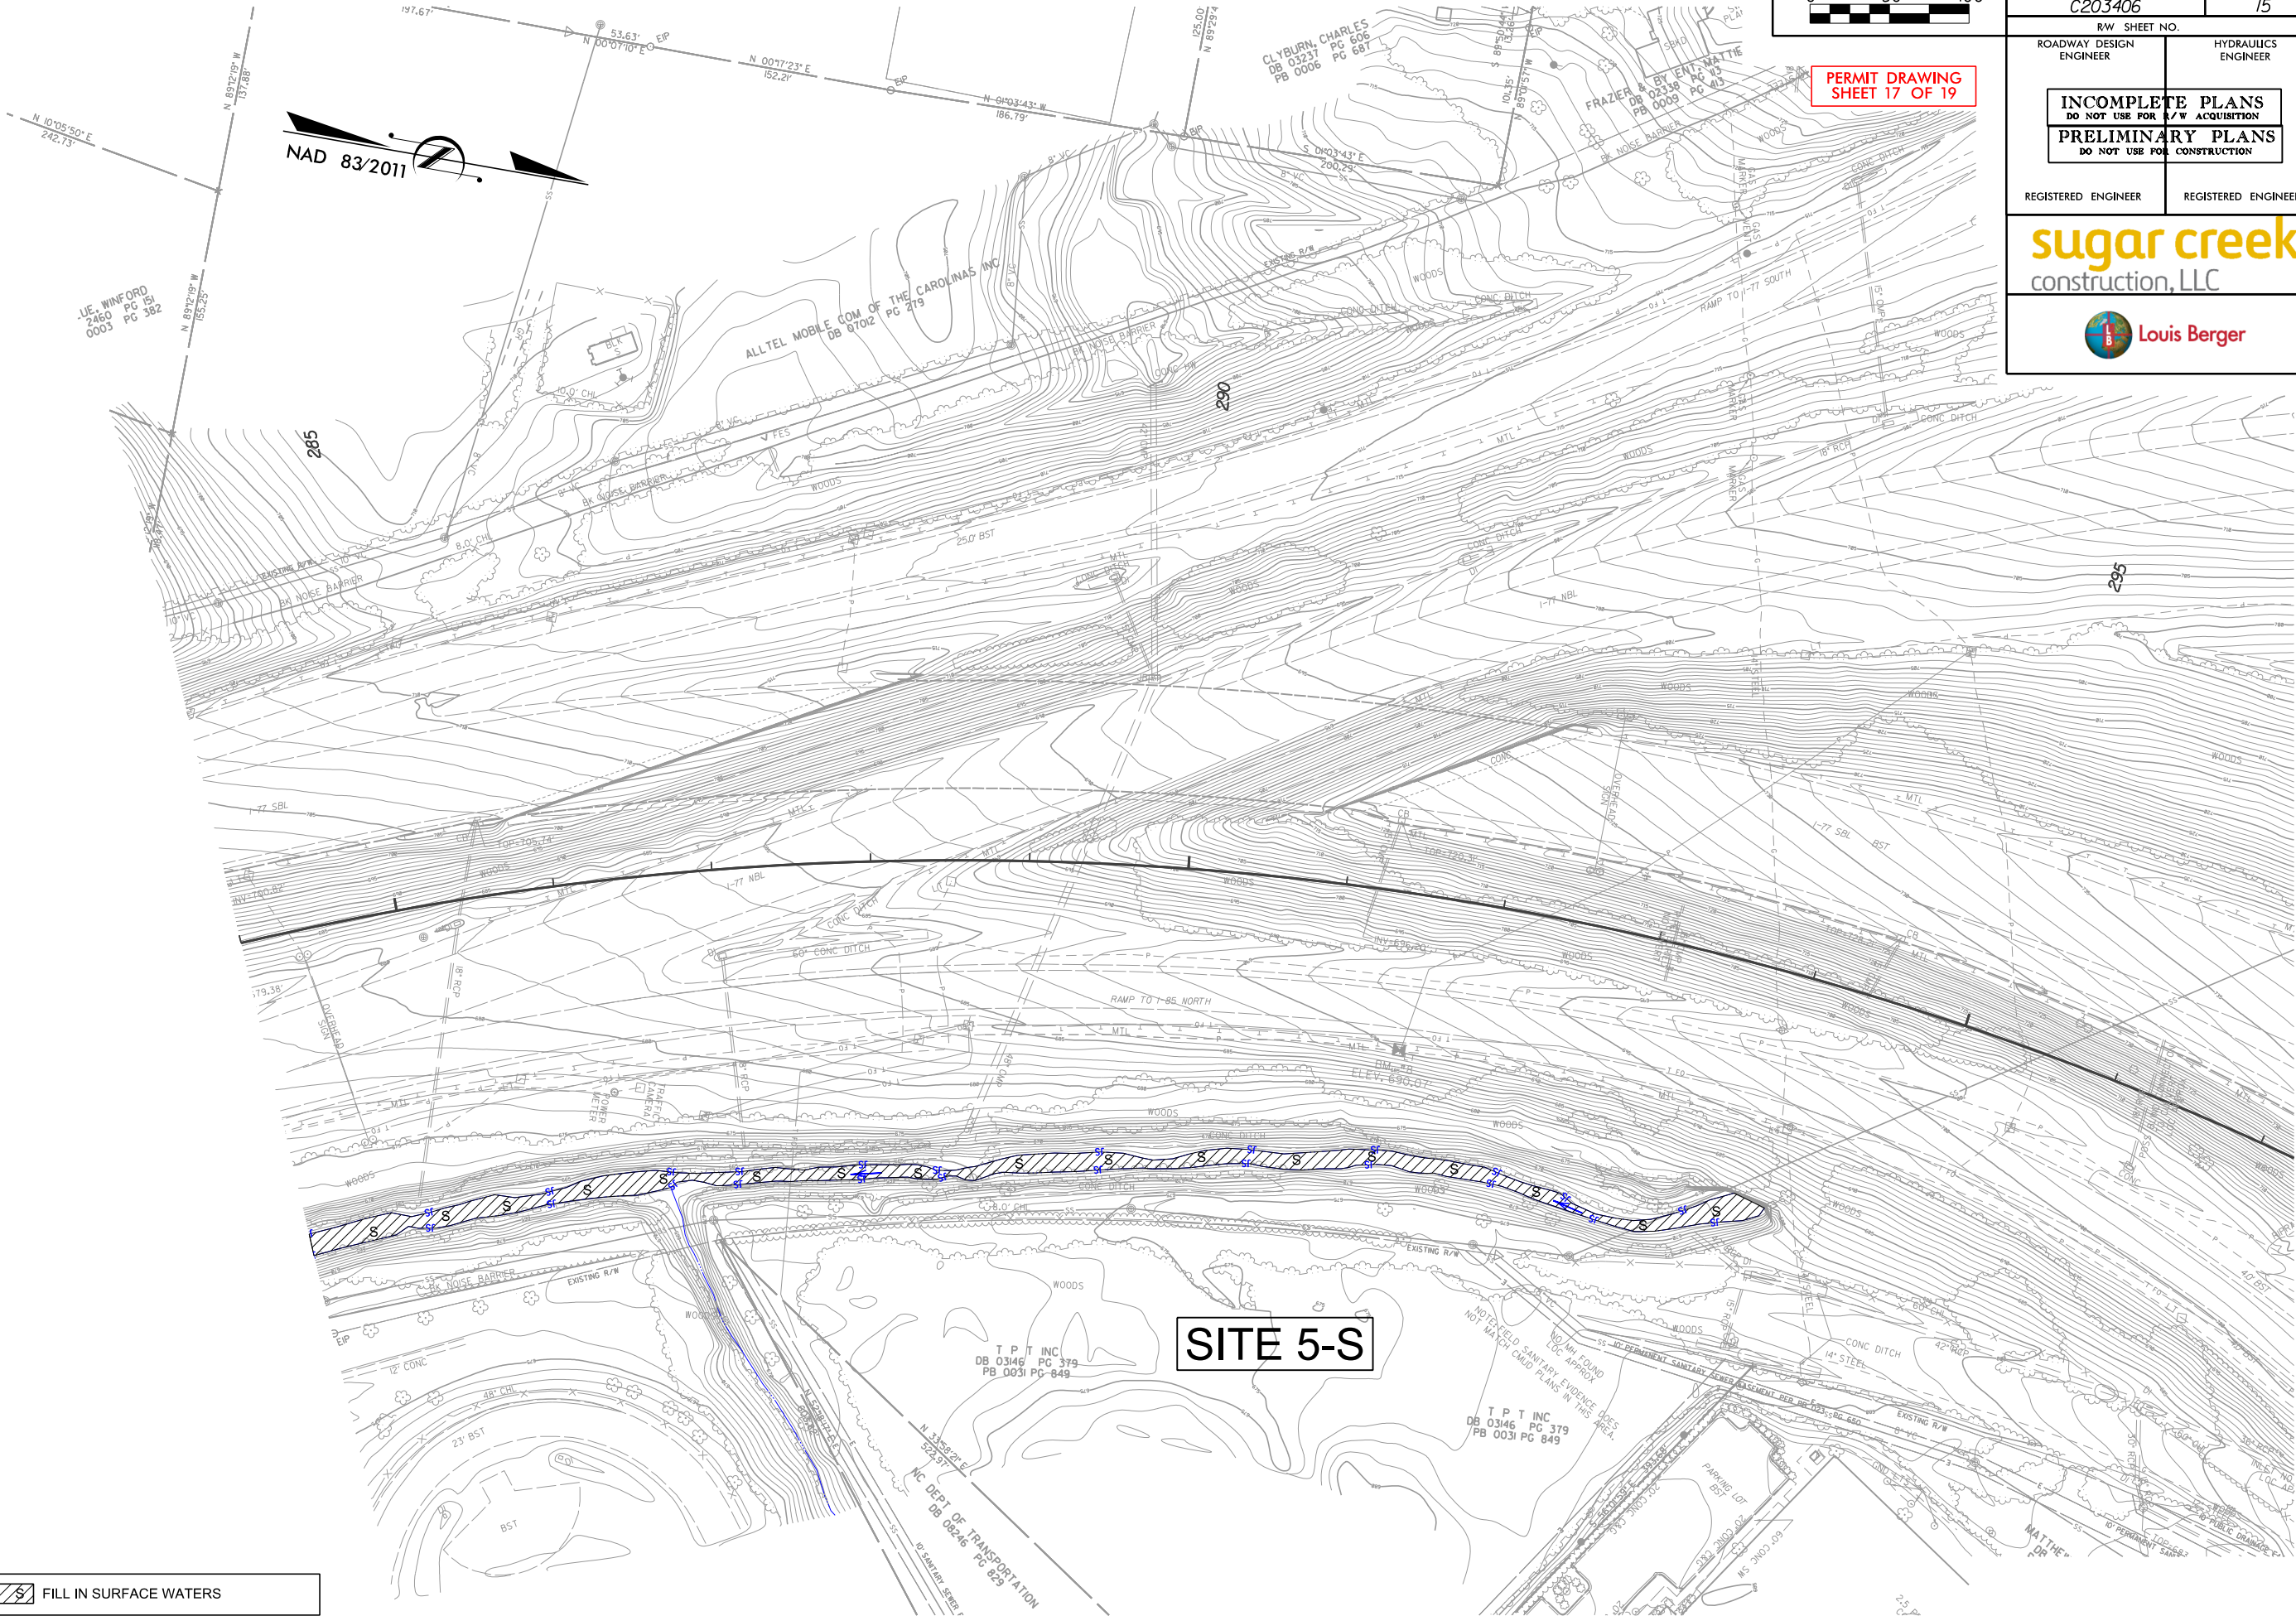


PERMIT DRAWING
SHEET 17 OF 19

PROJECT REFERENCE NO. C203406		SHEET NO. 15	
RW SHEET NO.			
ROADWAY DESIGN ENGINEER		HYDRAULICS ENGINEER	
INCOMPLETE PLANS DO NOT USE FOR A/W ACQUISITION			
PRELIMINARY PLANS DO NOT USE FOR CONSTRUCTION			
REGISTERED ENGINEER		REGISTERED ENGINEER	
sugar creek construction, LLC			
		Louis Berger	

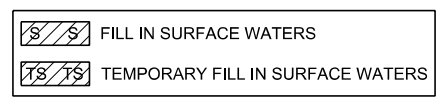

8/12/2015 4:21:24 PM
\$FILES\$
I-77_permit.tbl

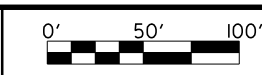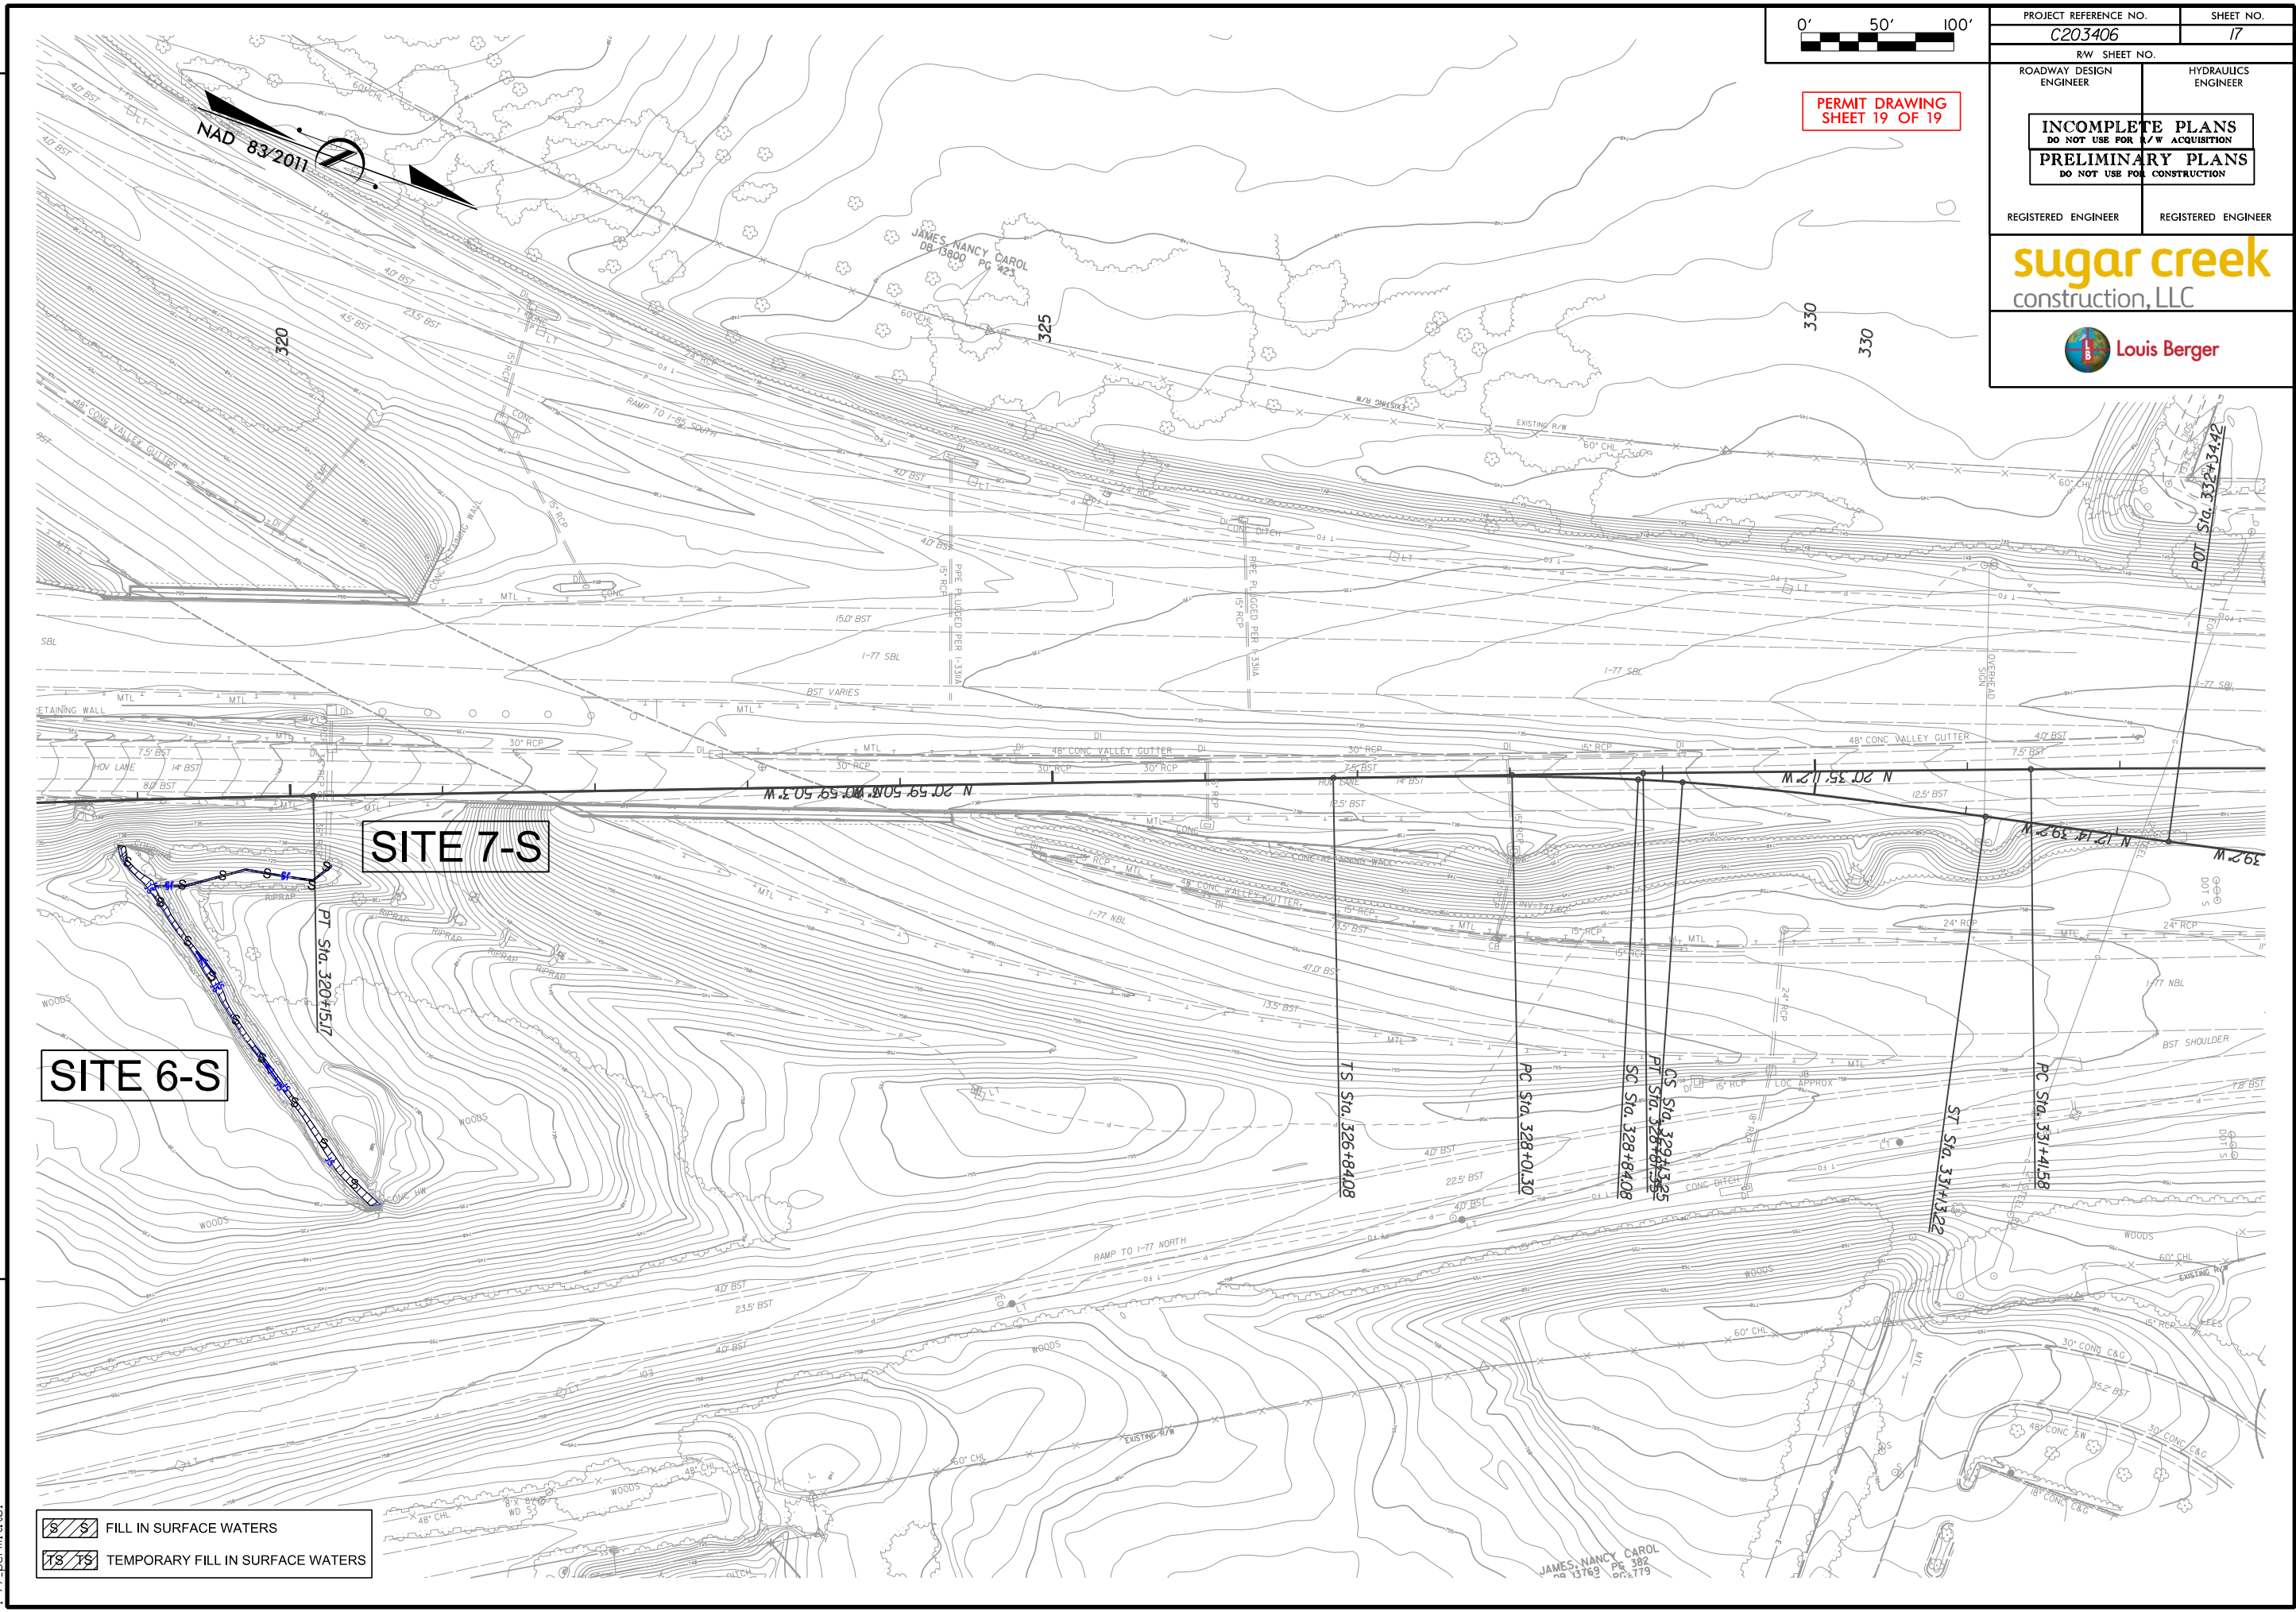

PERMIT DRAWING
SHEET 19 OF 19

PROJECT REFERENCE NO. C203406		SHEET NO. 17	
RW SHEET NO.		HYDRAULICS ENGINEER	
ROADWAY DESIGN ENGINEER		REGISTERED ENGINEER	
REGISTERED ENGINEER		REGISTERED ENGINEER	
INCOMPLETE PLANS DO NOT USE FOR A/W ACQUISITION			
PRELIMINARY PLANS DO NOT USE FOR CONSTRUCTION			
sugar creek construction, LLC			
Louis Berger			

REVISIONS

	FILL IN SURFACE WATERS
	TEMPORARY FILL IN SURFACE WATERS

8/12/2015 4:21:29 PM
\$FILES\$
I-77-permit.tbl