



Appendix C: Vicinity Map

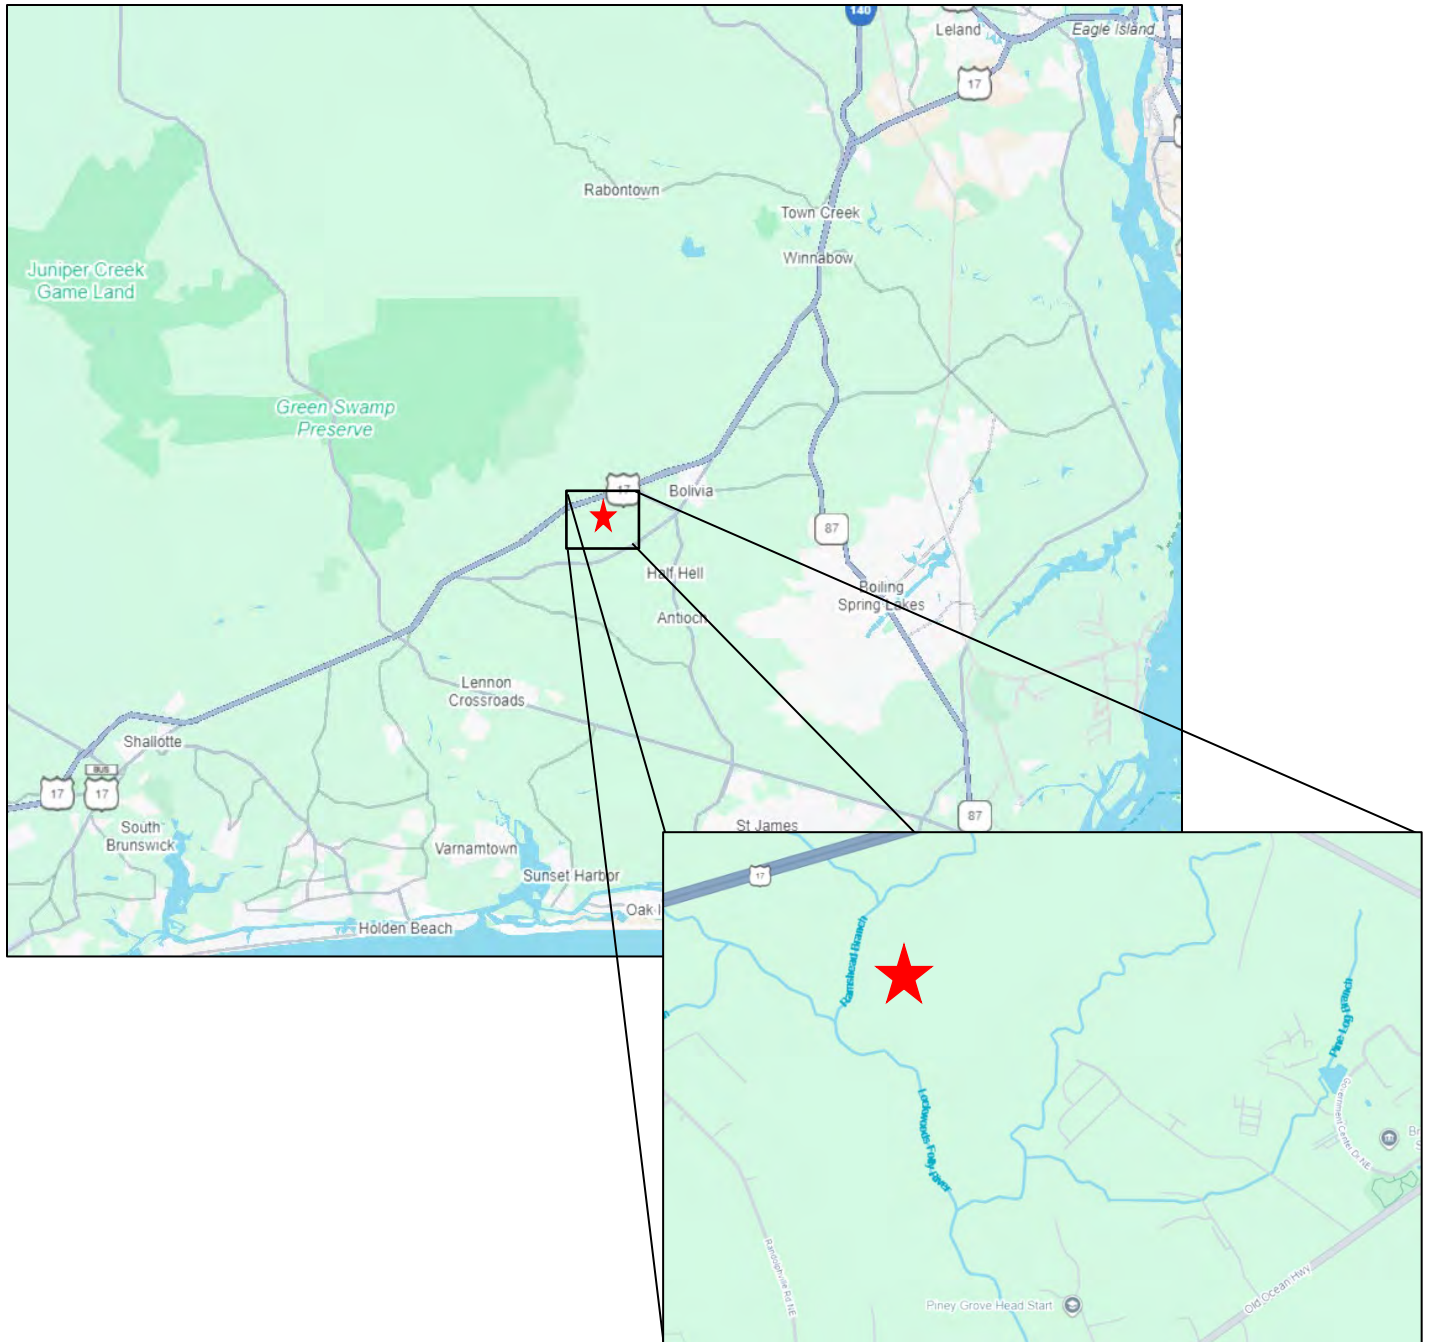


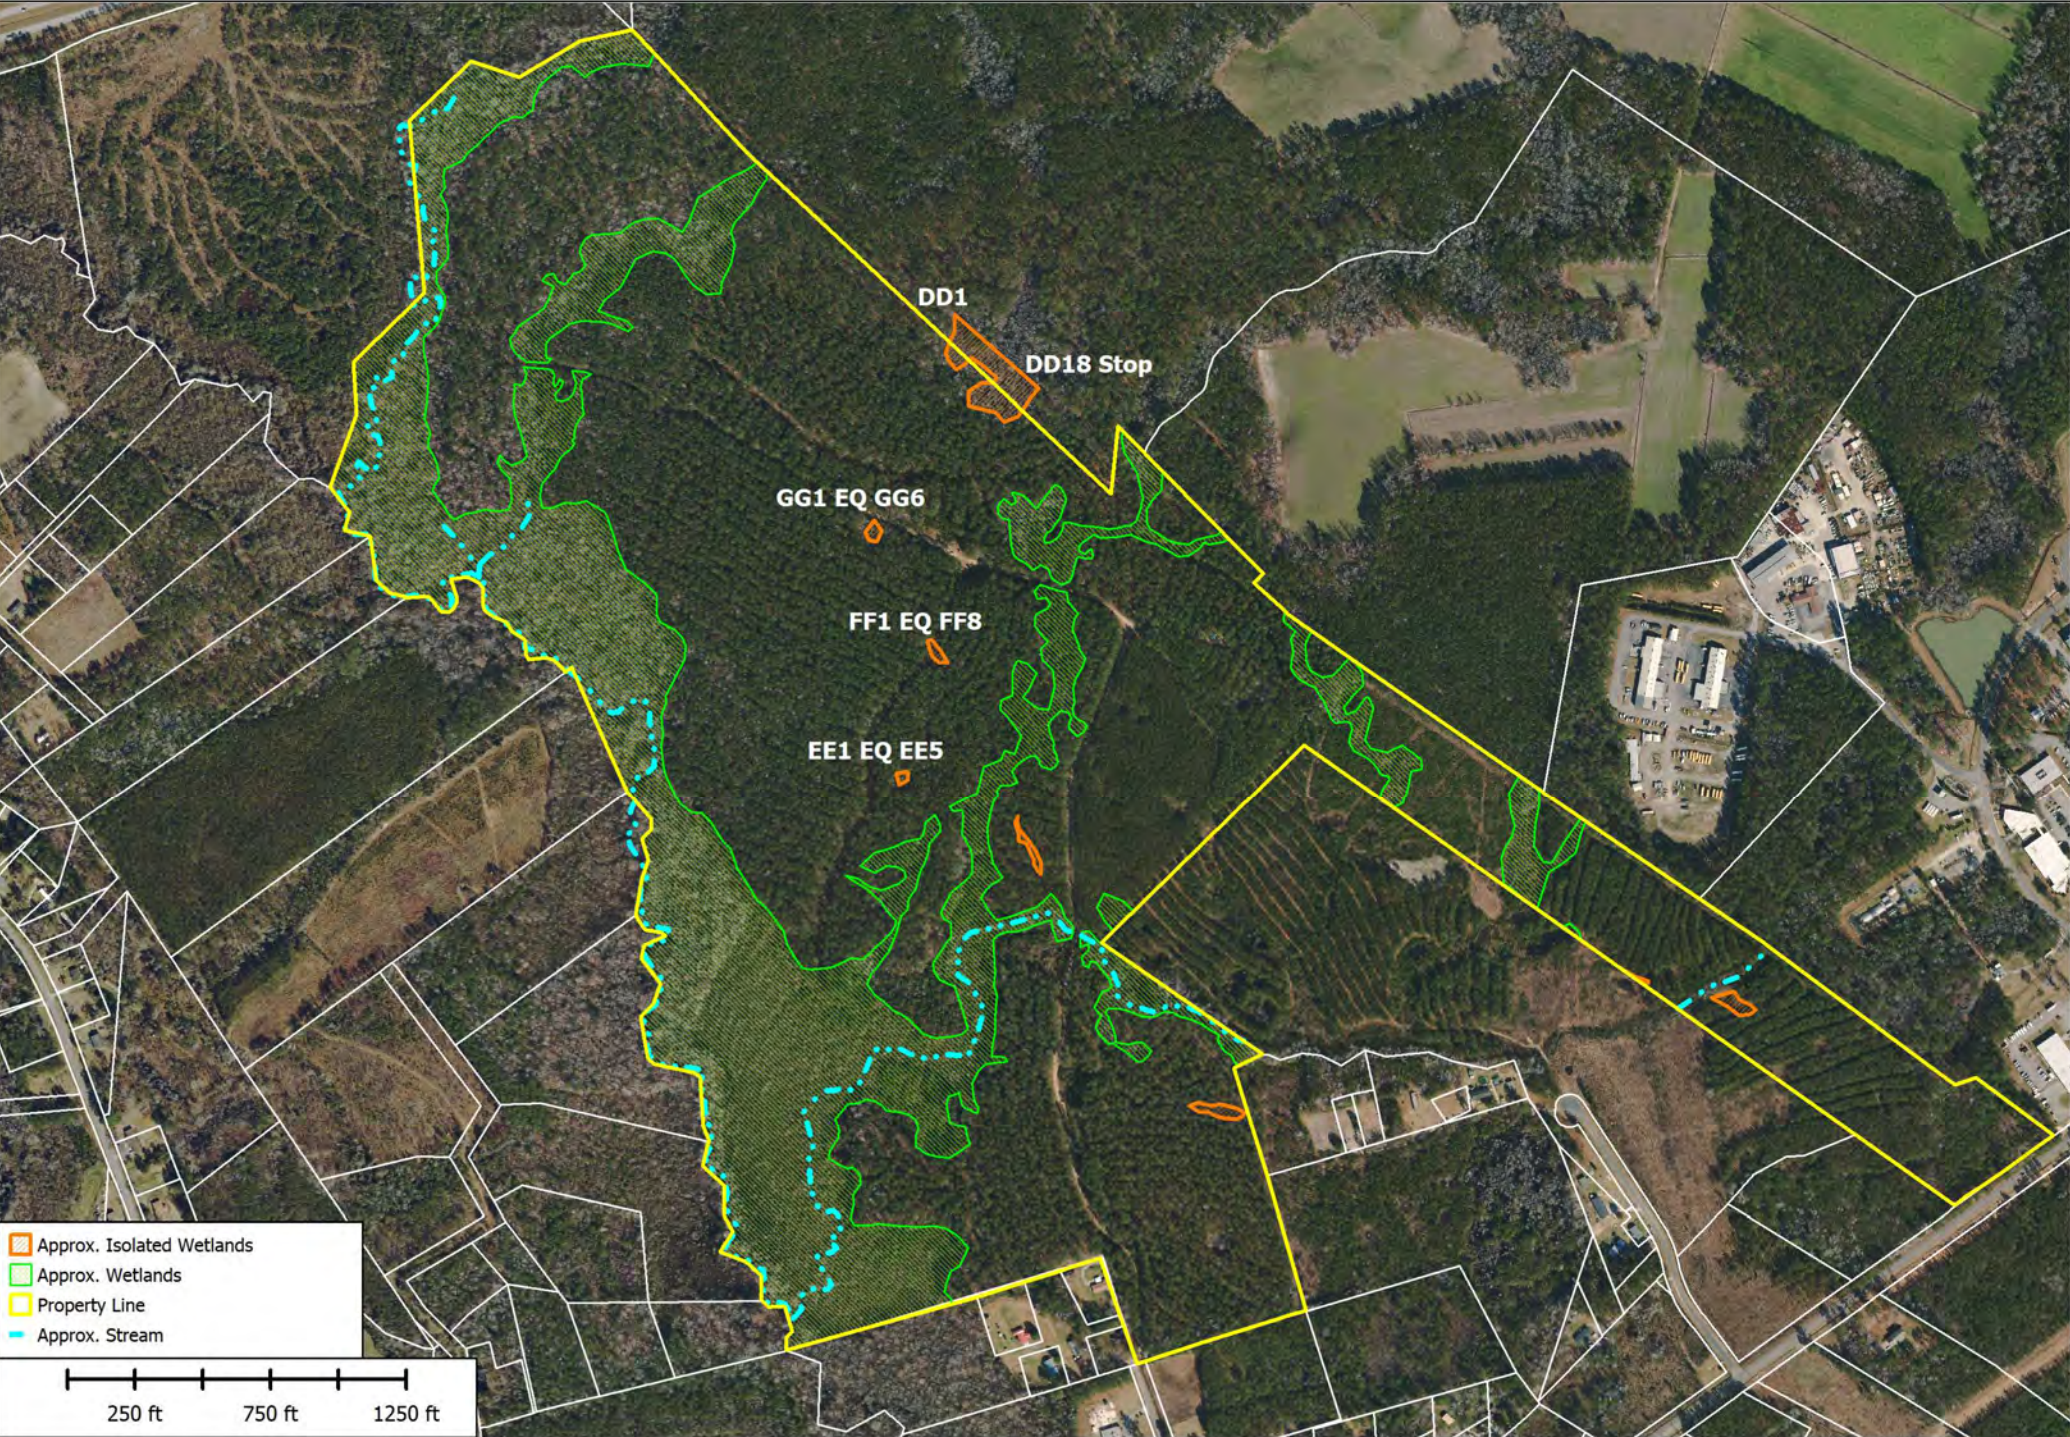

Map Source: 2020 NC Statewide Orthoimagery
All lines are approximate and should be used for
planning purposes only.

Field Sketch of Wetlands Updated
Middle Creek Village
Bolivia, Brunswick Co., N.C.
1/23/2023 021-085.02



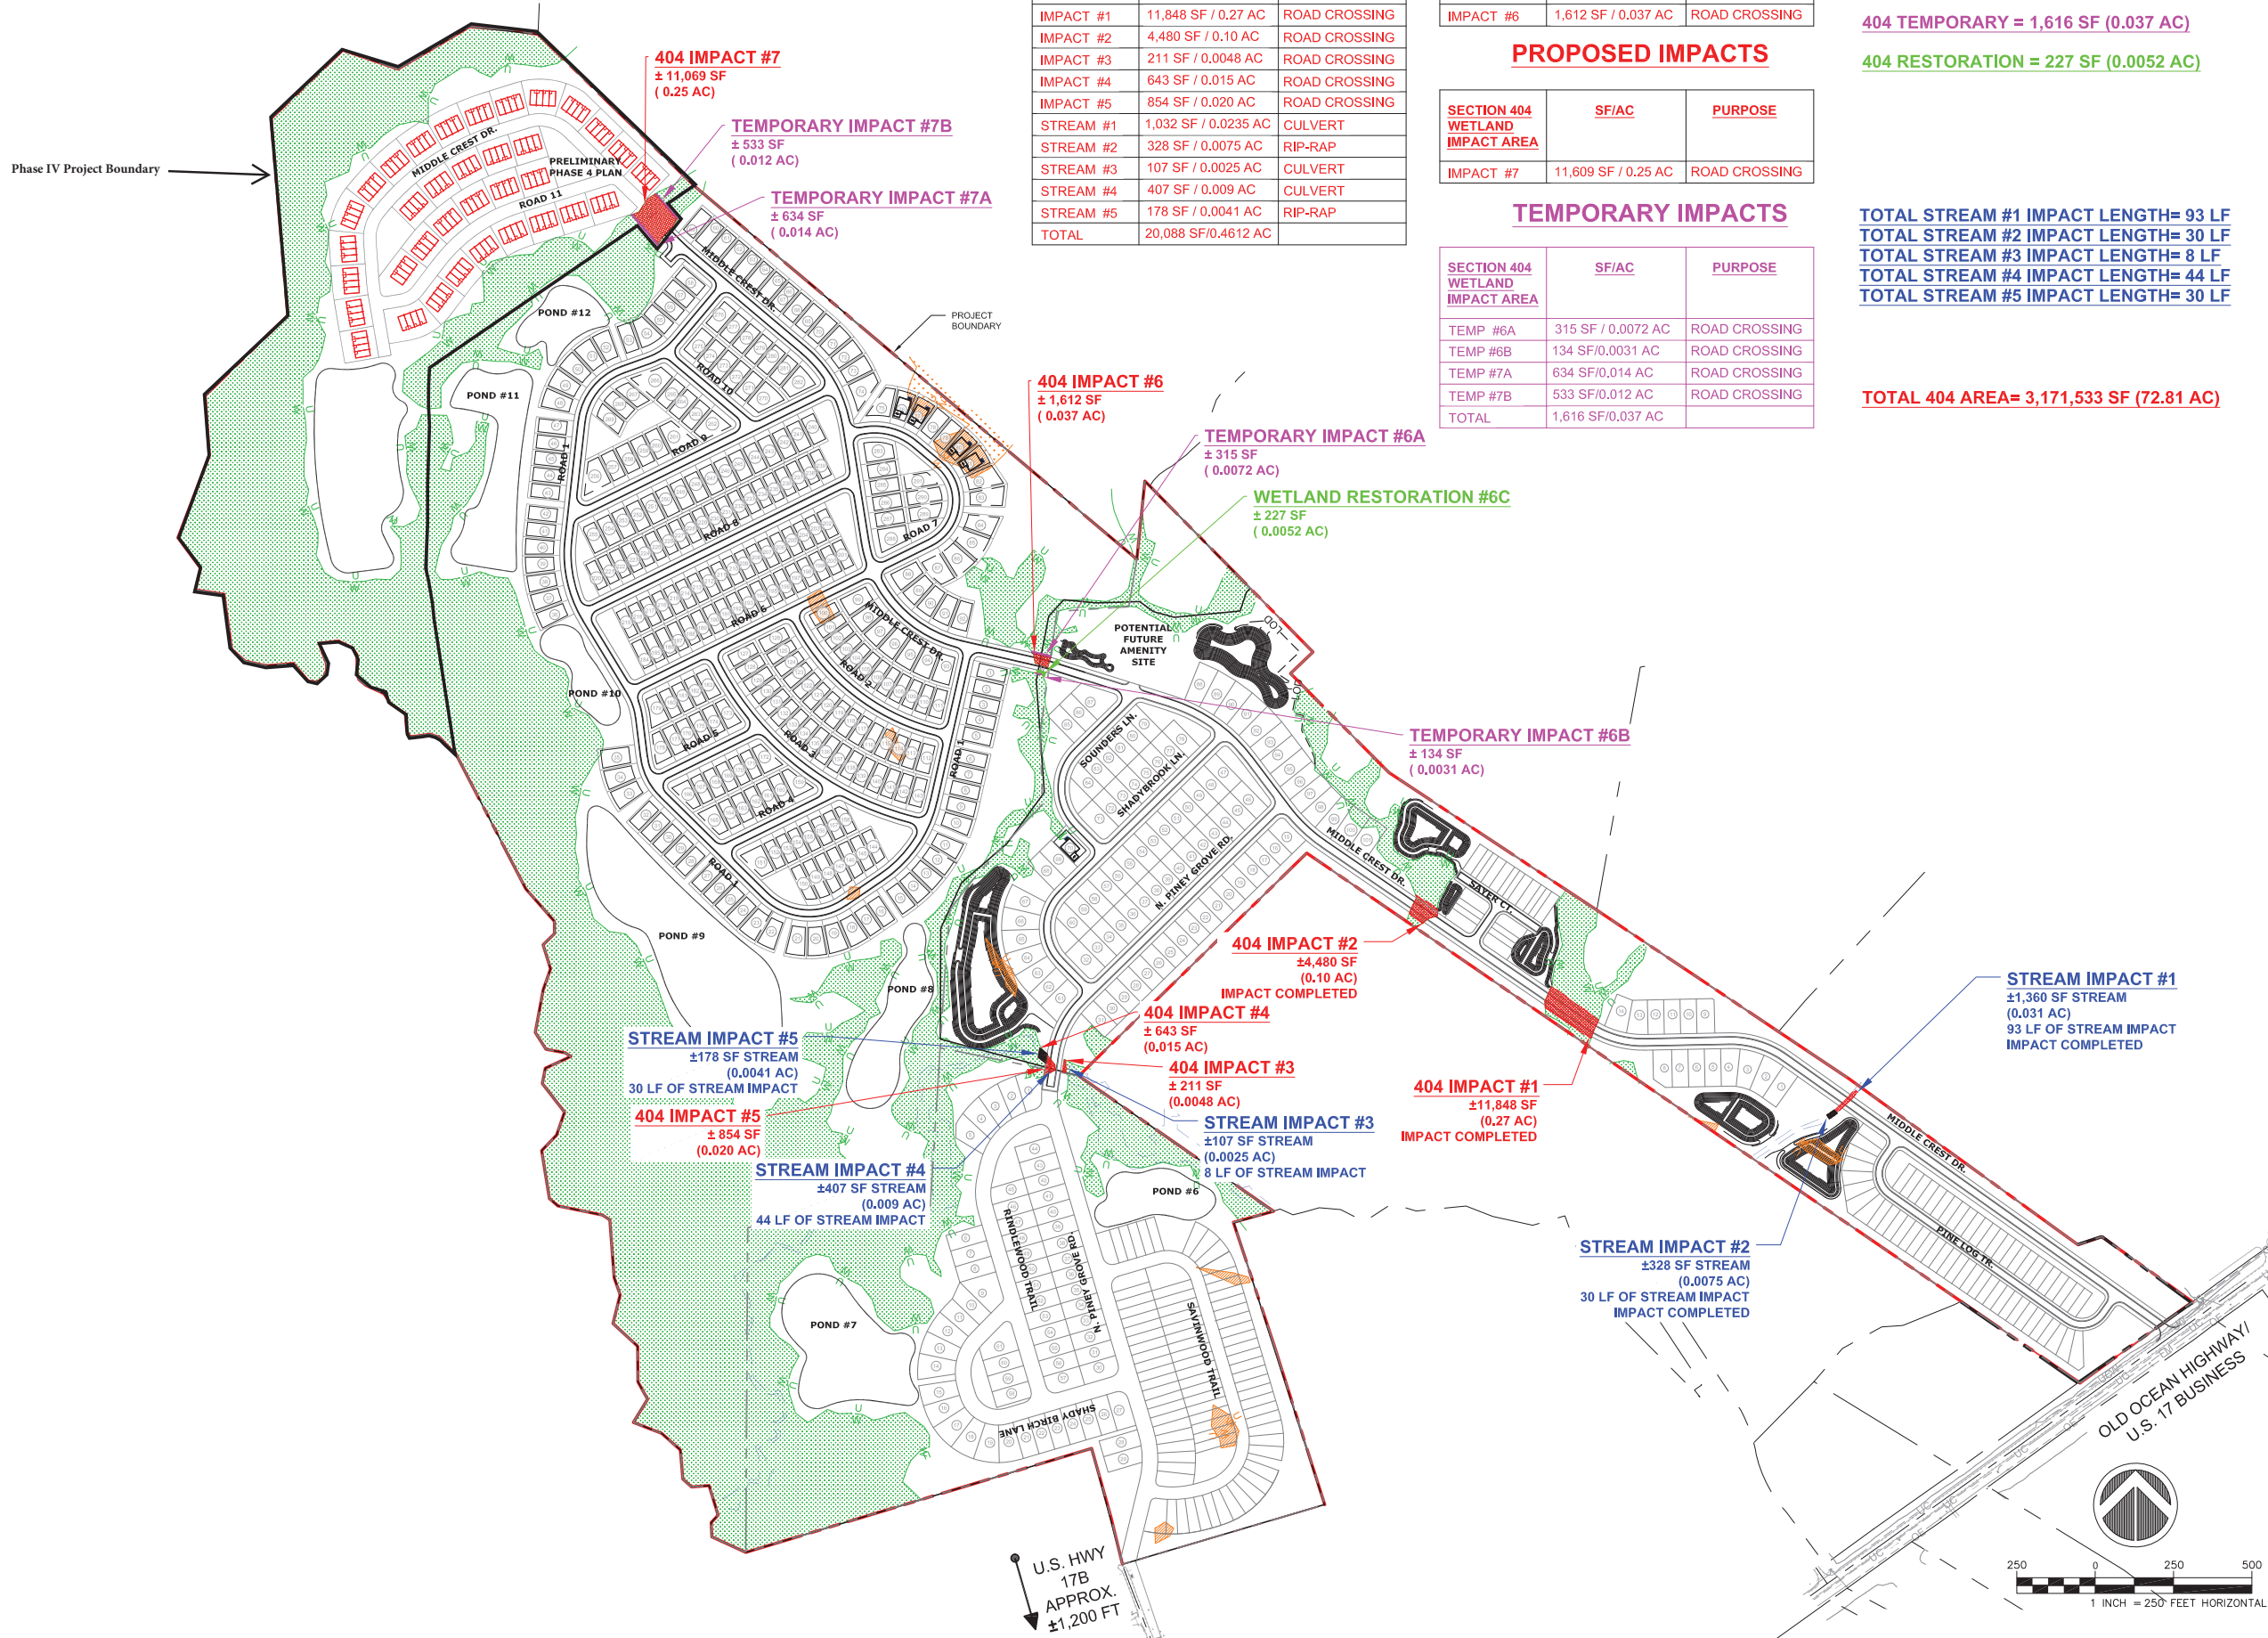

PREVIOUSLY APPROVED IMPACTS

SECTION 404 WETLAND IMPACT AREA	SF/AC	PURPOSE
IMPACT #1	11,848 SF / 0.27 AC	ROAD CROSSING
IMPACT #2	4,480 SF / 0.10 AC	ROAD CROSSING
IMPACT #3	211 SF / 0.0048 AC	ROAD CROSSING
IMPACT #4	643 SF / 0.015 AC	ROAD CROSSING
IMPACT #5	854 SF / 0.020 AC	ROAD CROSSING
STREAM #1	1,032 SF / 0.0235 AC	CULVERT
STREAM #2	328 SF / 0.0075 AC	RIP-RAP
STREAM #3	107 SF / 0.0025 AC	CULVERT
STREAM #4	407 SF / 0.009 AC	CULVERT
STREAM #5	178 SF / 0.0041 AC	RIP-RAP
TOTAL	20,088 SF/0.4612 AC	

IMPACTS IN REVIEW

SECTION 404 WETLAND IMPACT AREA	SF/AC	PURPOSE
IMPACT #6	1,612 SF / 0.037 AC	ROAD CROSSING

PROPOSED IMPACTS

SECTION 404 WETLAND IMPACT AREA	SF/AC	PURPOSE
IMPACT #7	11,609 SF / 0.25 AC	ROAD CROSSING

TEMPORARY IMPACTS

SECTION 404 WETLAND IMPACT AREA	SF/AC	PURPOSE
TEMP #6A	315 SF / 0.0072 AC	ROAD CROSSING
TEMP #6B	134 SF/0.0031 AC	ROAD CROSSING
TEMP #7A	634 SF/0.014 AC	ROAD CROSSING
TEMP #7B	533 SF/0.012 AC	ROAD CROSSING
TOTAL	1,616 SF/0.037 AC	

TOTAL IMPACTS

404 NATIONWIDE = 21,700 SF (0.4982 AC)
404 INDIVIDUAL = 11,609 SF (0.25 AC)
404 TEMPORARY = 1,616 SF (0.037 AC)
404 RESTORATION = 227 SF (0.0052 AC)

TOTAL STREAM #1 IMPACT LENGTH= 93 LF
TOTAL STREAM #2 IMPACT LENGTH= 30 LF
TOTAL STREAM #3 IMPACT LENGTH= 8 LF
TOTAL STREAM #4 IMPACT LENGTH= 44 LF
TOTAL STREAM #5 IMPACT LENGTH= 30 LF

TOTAL 404 AREA= 3,171,533 SF (72.81 AC)

NOTES:
SEE SHEET I-1 FOR GENERAL NOTES AND LEGEND.

ISSUED FOR
REGULATORY REVIEW

REV. #	DESCRIPTION	REV. BY
	REVISIONS	DATE





PROJECT NUMBER:	805-6211
SCALE:	AS SHOWN
DATE:	OCTOBER 2021
TRACKING:	

MIDDLE CREEK VILLAGE


OVERALL WETLAND
IMPACT EXHIBIT

PROJECT NUMBER 805-6211	SHEET NUMBER EX-1
----------------------------	----------------------

404 IMPACT #7

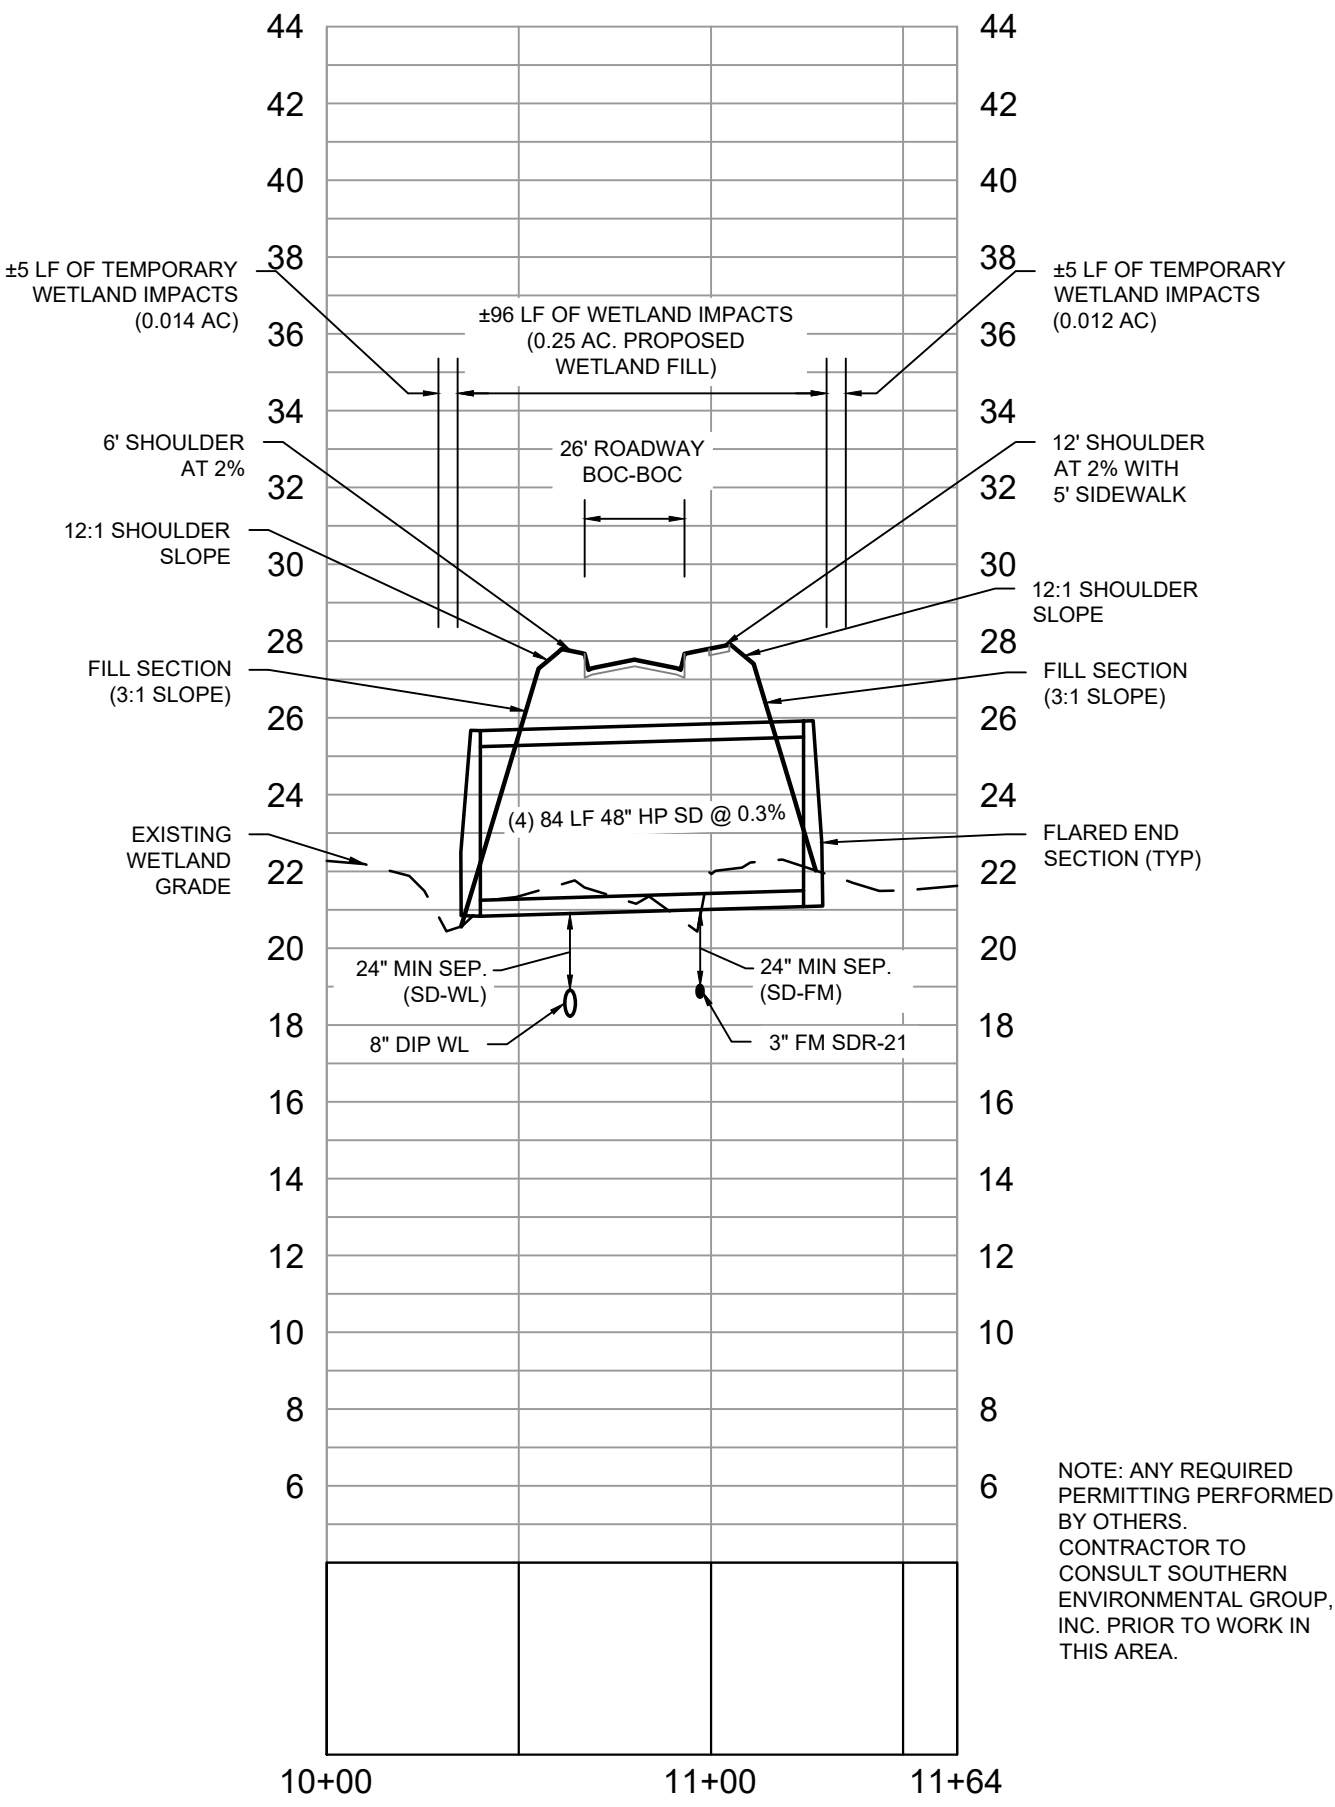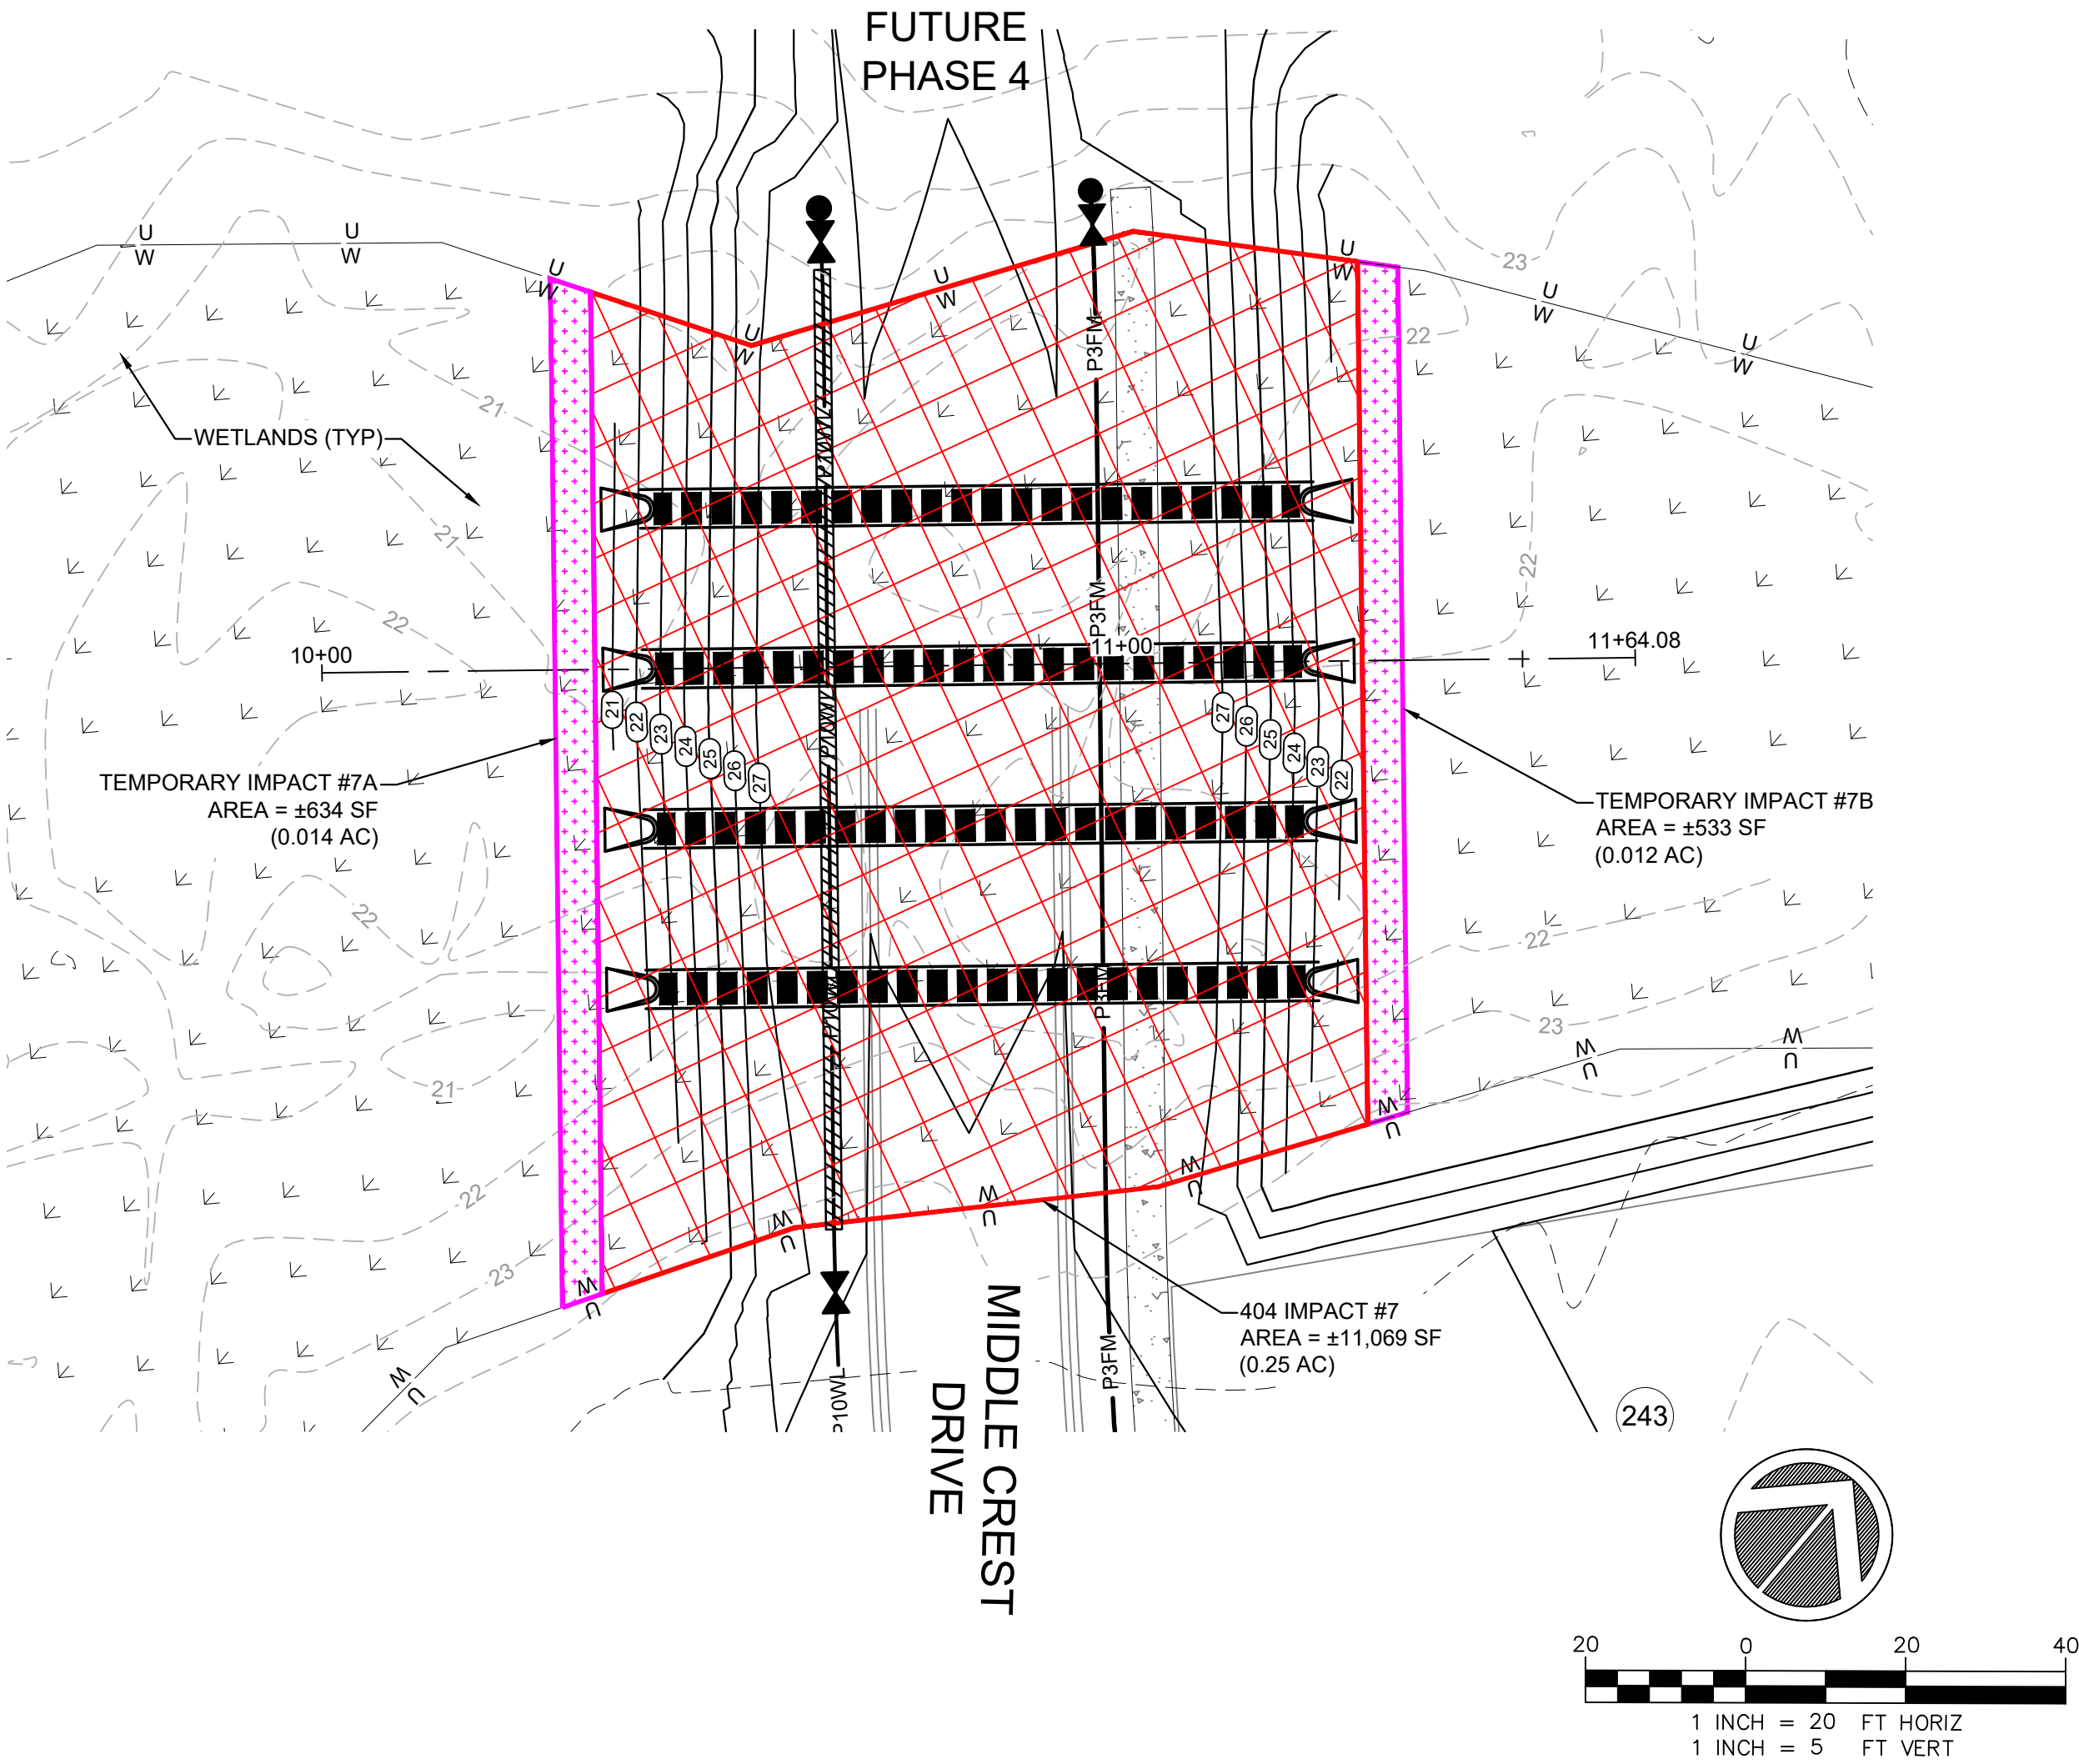

404 IMPACT #7

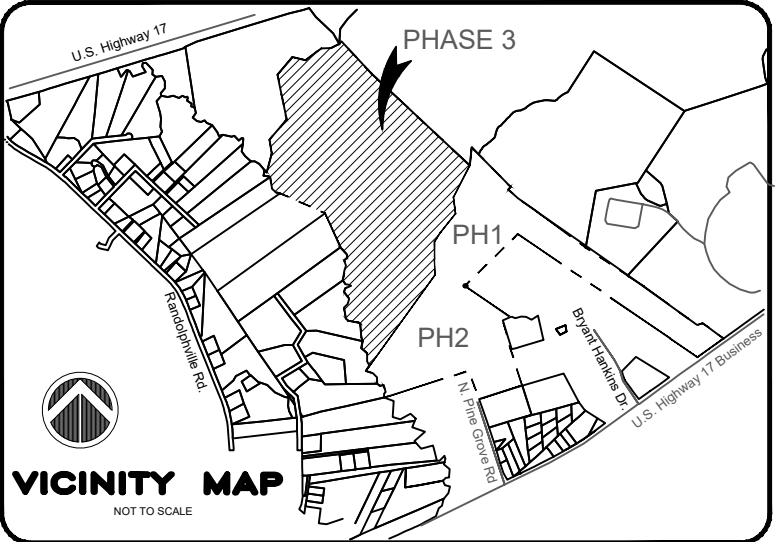

NOTES:
SEE SHEET I-1 FOR GENERAL NOTES AND LEGEND.
ALL WORK SHALL COMPLY WITH BRUNSWICK COUNTY PLANNED DEVELOPMENT (PD) APPROVAL. A COPY OF THE APPROVED PLAN HAS BEEN PROVIDED FOR REFERENCE/COORDINATION. ANY CONFLICTS OR DISCREPANCIES BETWEEN THE APPROVED PD AND CONSTRUCTION PLANS/ SPECS SHOULD BE BROUGHT TO ENGINEER'S AND OWNER'S ATTENTION IMMEDIATELY FOR RESOLUTION.

ISSUED FOR
REGULATORY REVIEW

REV. #	DESCRIPTION	REV. BY DATE
REVISIONS		



PROJECT NUMBER :	805-6203
SCALE :	AS SHOWN
DATE :	TBD

MIDDLE CREEK VILLAGE
PHASE 3

WETLAND IMPACT EXHIBIT

PROJECT NUMBER
805-6203

SHEET NUMBER
EX-5