



MAP FOR  
**FUNSTON LAND AND TIMBER**  
 OF  
**BRUNSWICK FOREST- PHASE 5**

**WETLAND SURVEY EAST OF THE  
 SUNNY POINT RAILROAD  
 COVER SHEET**

TOWNCREEK TOWNSHIP  
 BRUNSWICK COUNTY  
 NORTH CAROLINA

OWNER: FUNSTON LAND AND TIMBER

DATE: AUGUST 2008  
 UPDATE: AUGUST 2014

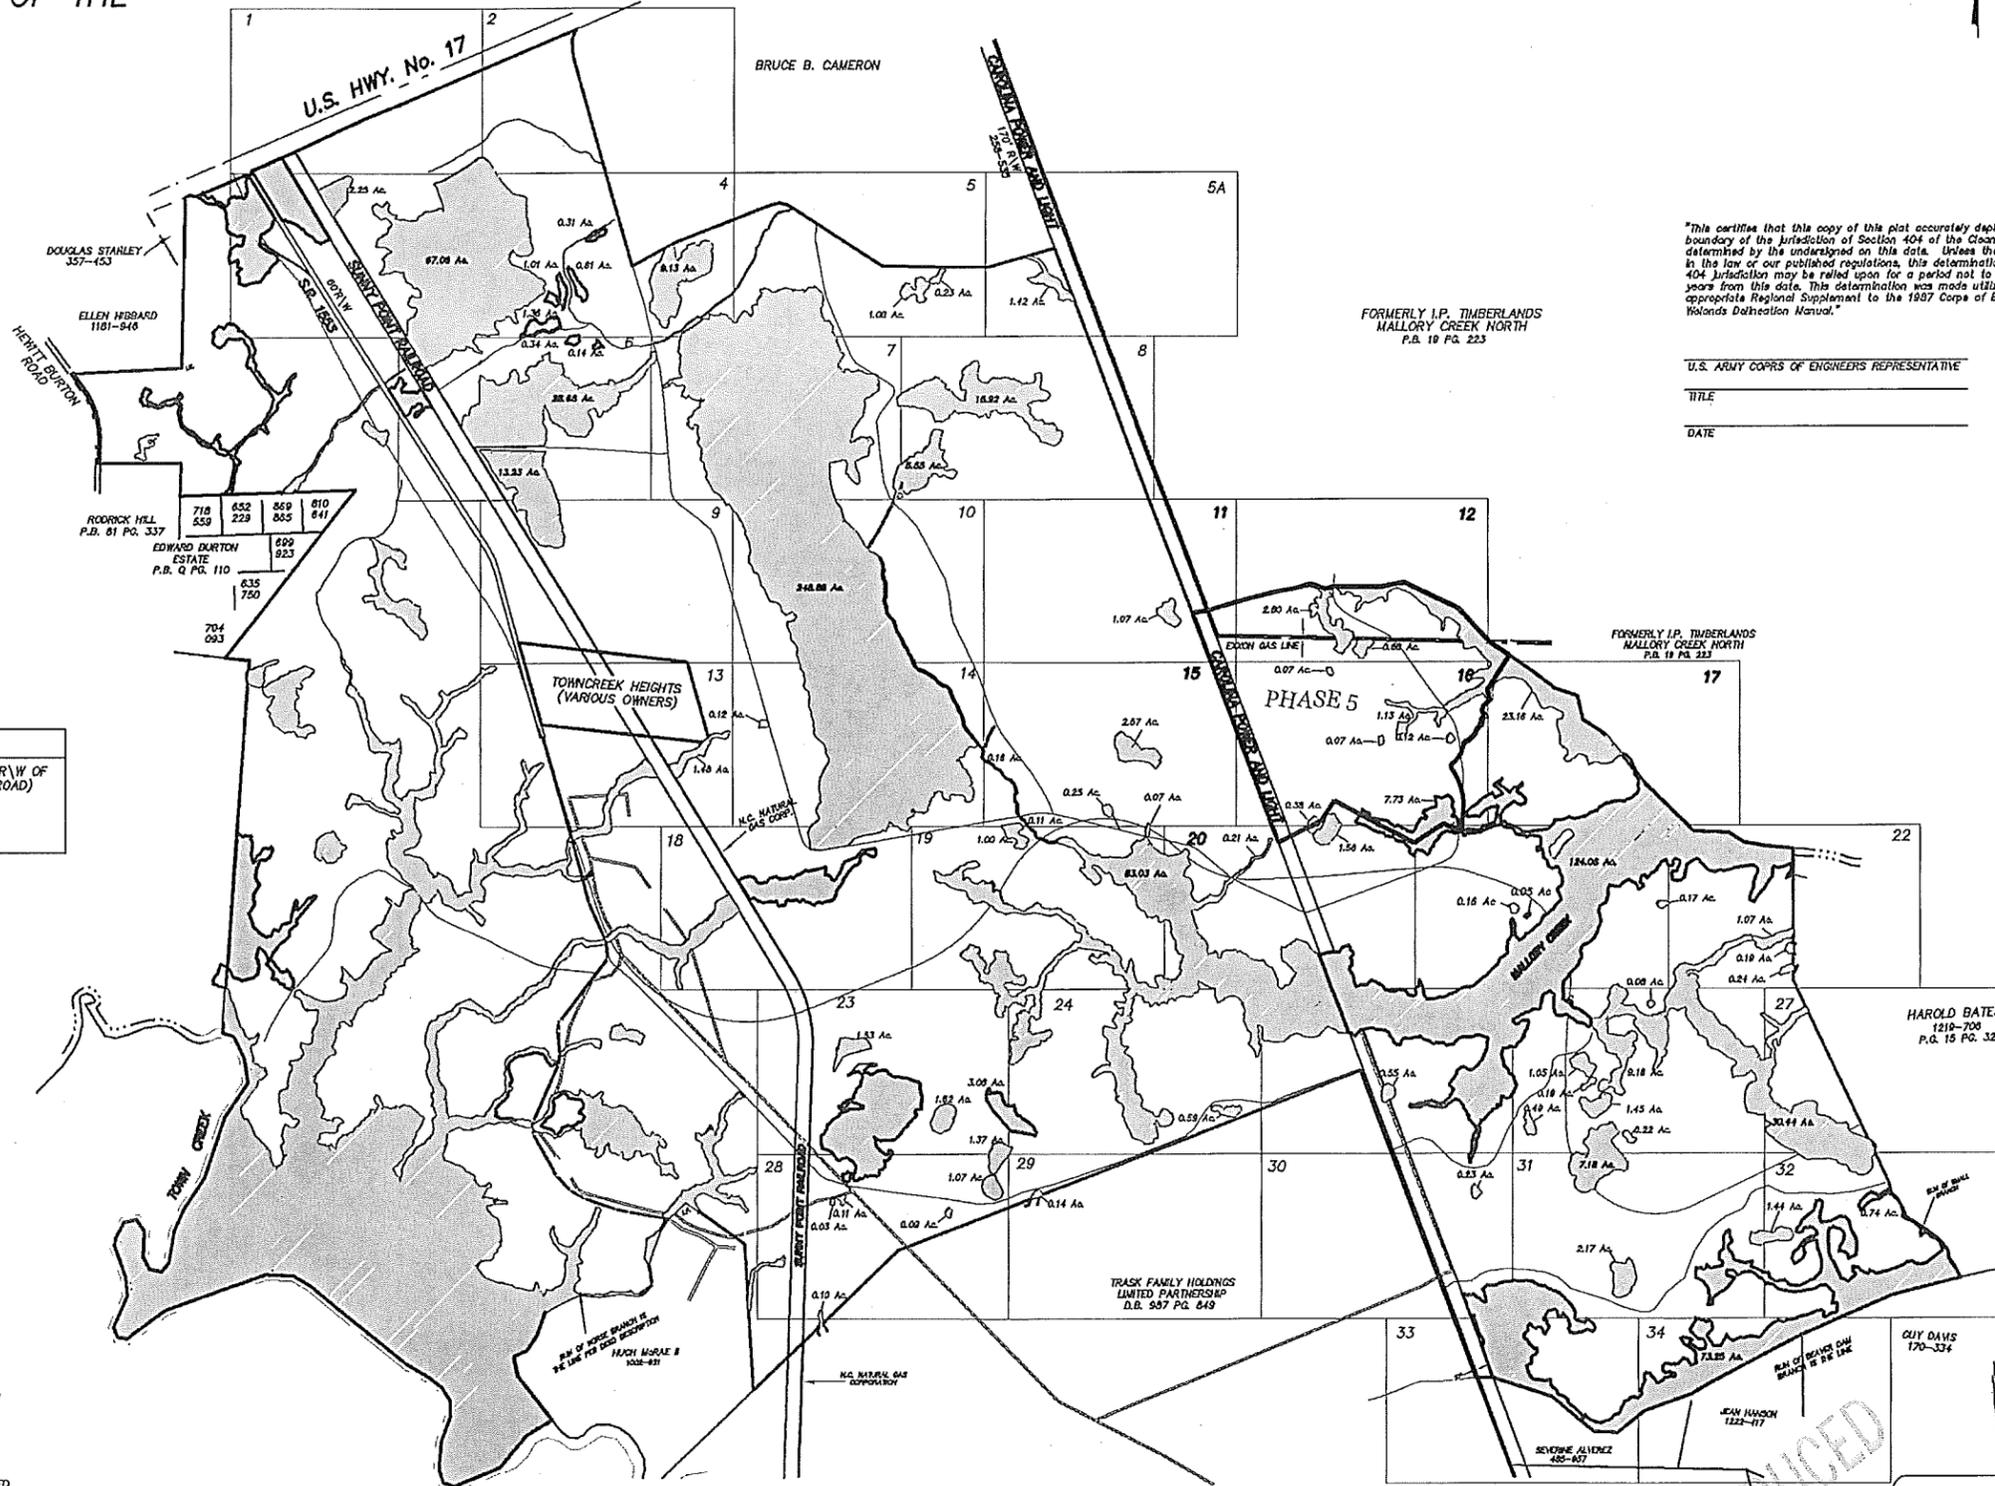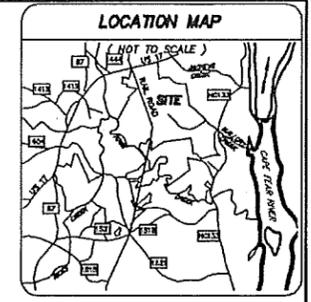


\*This certifies that this copy of this plat accurately depicts the boundary of the jurisdiction of Section 404 of the Clean Water Act as determined by the undersigned on this date. Unless there is a change in the law or our published regulations, this determination of Section 404 jurisdiction may be relied upon for a period not to exceed five years from this date. This determination was made utilizing the appropriate Regional Supplement to the 1987 Corps of Engineers Wetlands Delineation Manual.\*

U.S. ARMY CORPS OF ENGINEERS REPRESENTATIVE  
 TITLE \_\_\_\_\_  
 DATE \_\_\_\_\_

AREA CALCULATIONS	
3,260.23 ACRES TOTAL	(EAST OF THE WESTERN R/W OF THE SUNNY POINT RAILROAD)
840.67 ACRES WETLANDS	
2,419.56 ACRES UPLANDS	

- LEGEND**
- E.I.P. = EXISTING IRON PIPE
  - E.I. = EXISTING IRON
  - E.C.M. = EXISTING CONCRETE MONUMENT
  - C.P. = COMPUTED POINT
  - I.R. = IRON ROD

- NOTES**
1. ALL COORDINATES ARE N.C. GRID 1983
  2. ALL DISTANCES ARE HORIZONTAL
  3. FOR REFERENCE SEE DEED BOOK 900 PAGE 598 PER BOOKING
  4. BOUNDARY LINES COMPILED FROM A PARTIAL FIELD SURVEY BY HANOVER DESIGN SERVICES, P.A. AND A SURVEY BY LES H. BOOKIN III, PLS 3595, DATED MARCH 5, 1999 (MURRELLS INLET, SOUTH CAROLINA, PHONE 803-651-8656)
  5. WETLAND FLAGS BY LAND MANAGEMENT GROUP INC., SURVEYED BY HANOVER DESIGN SERVICES, P.A.
  6. FOR WETLANDS WEST OF THE SUNNY POINT RAILROAD SEE SURVEY DATED SEPTEMBER 26, 2000, SHEETS 1 - 20, BY HANOVER DESIGN SERVICES, P.A.
  7. PORTIONS OF THIS SURVEY WAS PERFORMED WITH ASHTECH MODEL SCA-12S RECEIVERS. ALL DATA WAS POST PROCESSED WITH RELIANCE PROCESSOR TO DECIMETER ACCURACY.

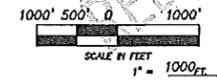

**HANOVER DESIGN SERVICES, P.A.**  
 LAND SURVEYORS ENGINEERS LAND PLANNERS  
 1123 FLORAL PARKWAY  
 WILMINGTON, N.C. 28403  
 PHONE: (910) 343-8002  
 FAX: (910) 343-9941  
 HDS LICENSE # C-0597  
 BFOREST\WETLANDS\8829COV-PHASE5