



MAP FOR
FUNSTON LAND AND TIMBER
 OF
BRUNSWICK FOREST

**WETLAND SURVEY FOR A
 PORTION OF BRUNSWICK FOREST
 COVER SHEET**

TOWNCREEK TOWNSHIP
 BRUNSWICK COUNTY
 NORTH CAROLINA

OWNER: FUNSTON LAND AND TIMBER

DATE: MARCH 2010
 UPDATE: APRIL 2010

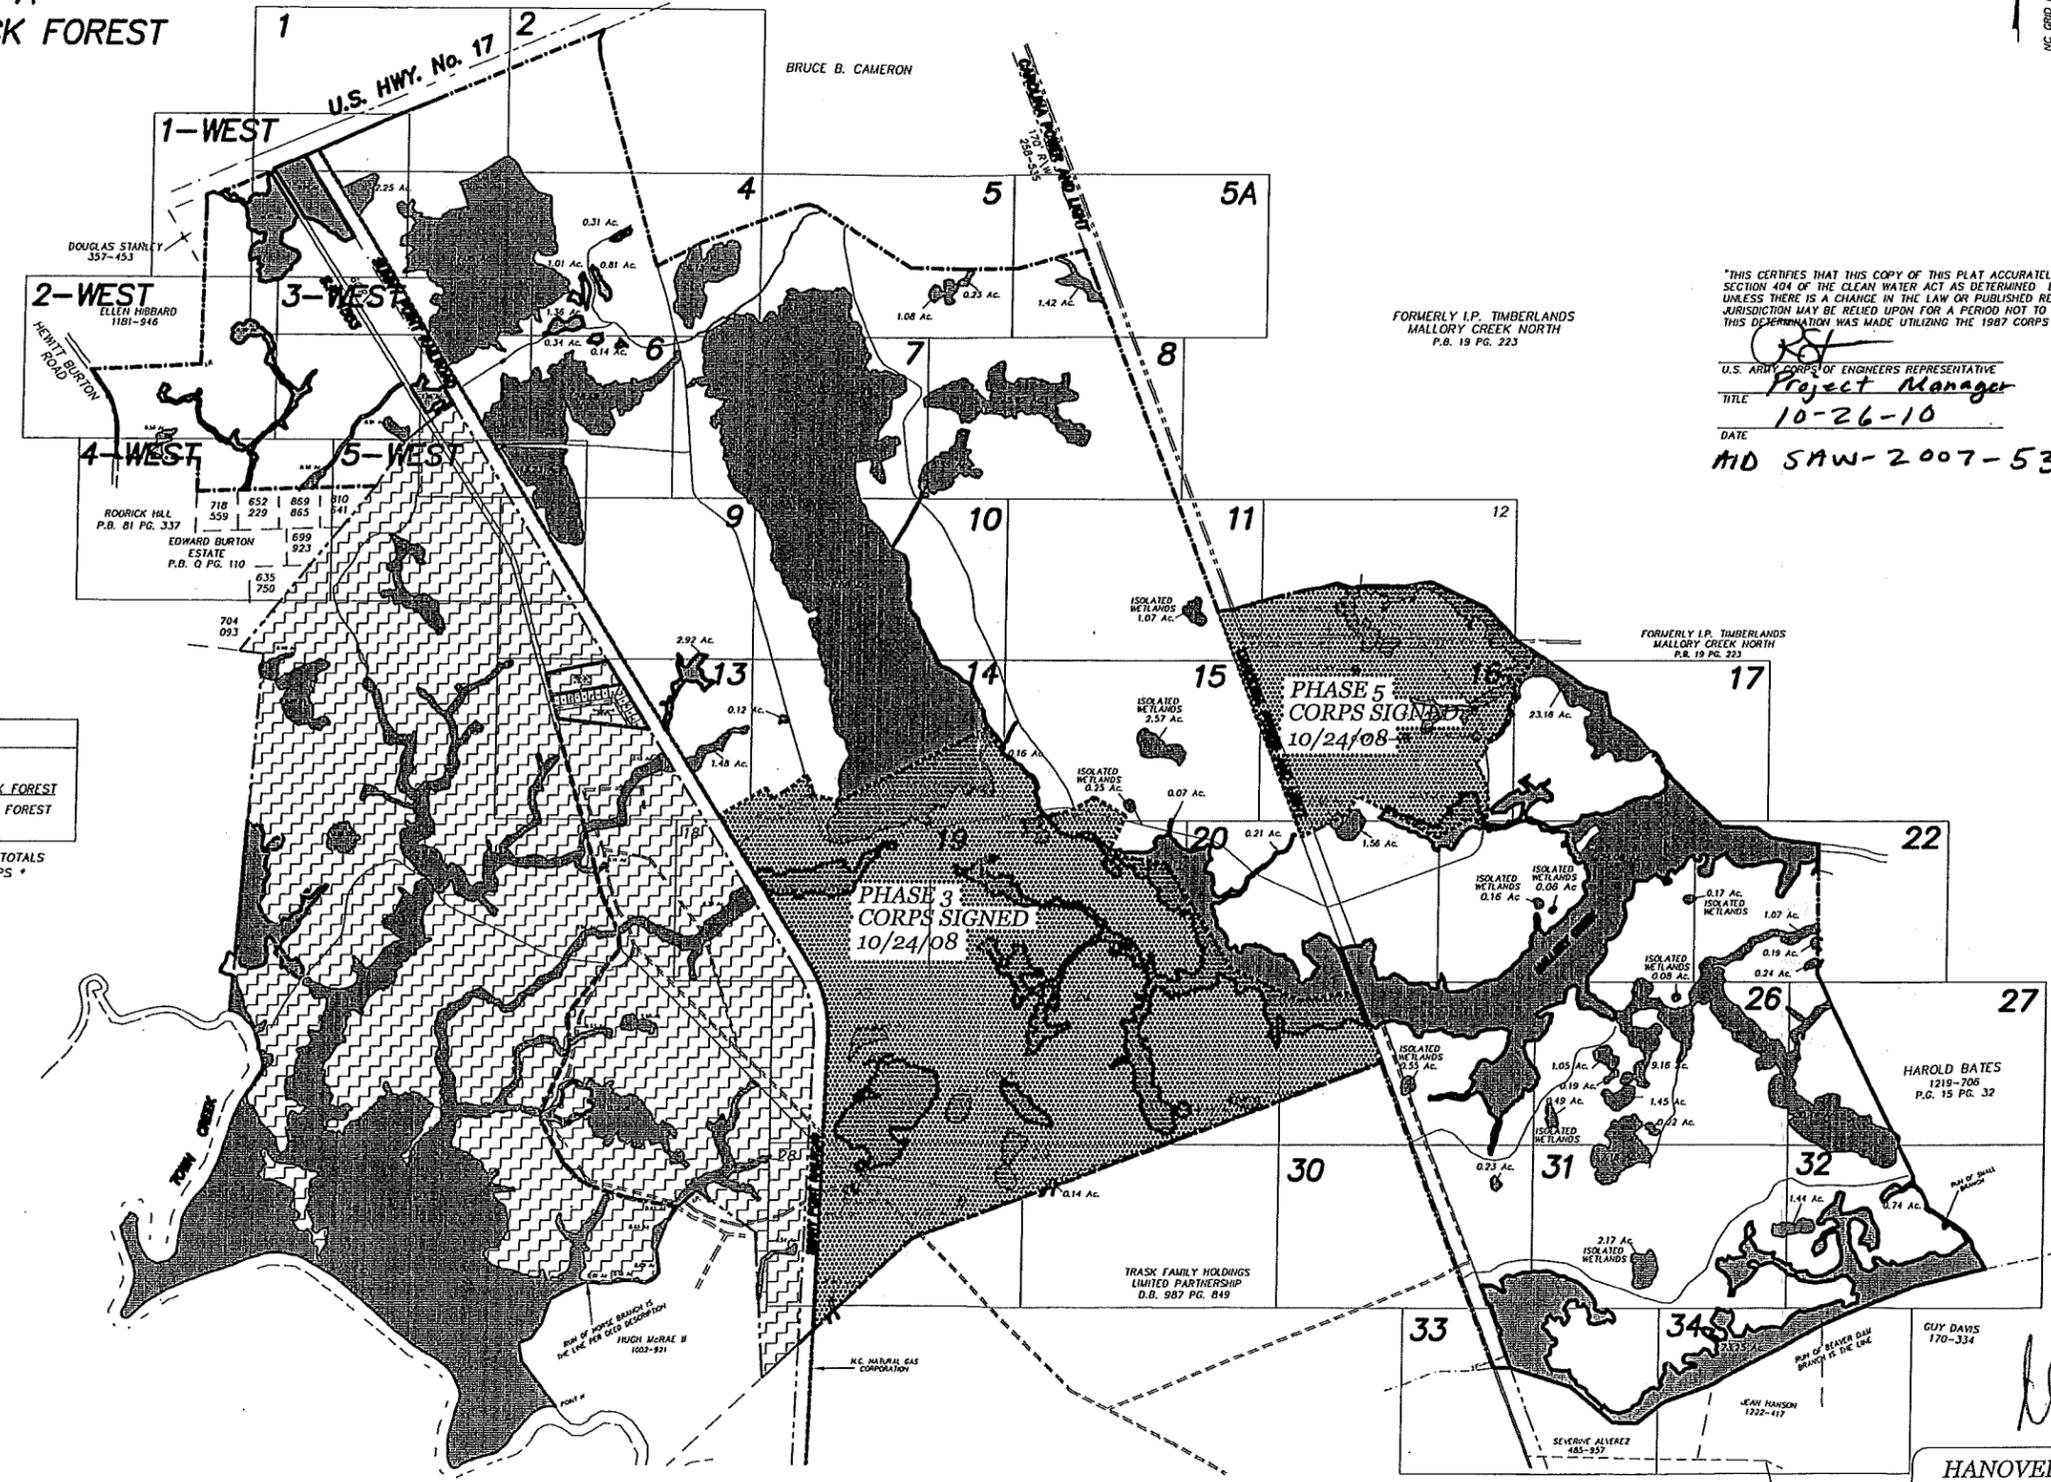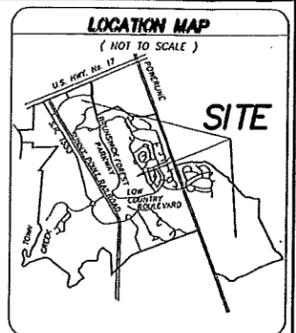


"THIS CERTIFIES THAT THIS COPY OF THIS PLAT ACCURATELY DEPICTS THE BOUNDARY OF THE JURISDICTION OF SECTION 404 OF THE CLEAN WATER ACT AS DETERMINED BY THE UNDERSIGNED ON THIS DATE UNLESS THERE IS A CHANGE IN THE LAW OR PUBLISHED REGULATIONS, THIS DETERMINATION OF SECTION 404 JURISDICTION MAY BE RELIED UPON FOR A PERIOD NOT TO EXCEED FIVE YEARS FROM THIS DATE. THIS DETERMINATION WAS MADE UTILIZING THE 1987 CORPS OF ENGINEERS WETLAND DELINEATION MANUAL."

[Signature]
 U.S. ARMY CORPS OF ENGINEERS REPRESENTATIVE
 TITLE: Project Manager
 DATE: 10-26-10
 MD SAW-2007-530

AREA CALCULATIONS


4,828.73 ACRES TOTAL BRUNSWICK FOREST
- 1,206.03 ACRES TOTAL WETLANDS BRUNSWICK FOREST
= 3,622.70 ACRES TOTAL UPLANDS BRUNSWICK FOREST

* PHASE 3, 5, 8 AND 9 INCLUDED IN THESE TOTALS NOT SHOWN ON THIS SET OF WETLAND MAPS *

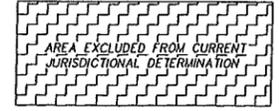

- LEGEND**
- E.I.P. = EXISTING IRON PIPE
 - E.I. = EXISTING IRON
 - E.C.M. = EXISTING CONCRETE MONUMENT
 - C.P. = COMPUTED POINT
 - I.R. = IRON ROD

- NOTES**
1. ALL COORDINATES ARE N.C. GRID 1983
 2. ALL DISTANCES ARE HORIZONTAL
 3. FOR REFERENCE SEE DEED BOOK 900 PAGE 596 PER BOOKIN
 4. BOUNDARY LINES COMPILED FROM A PARTIAL FIELD SURVEY BY HANOVER DESIGN SERVICES, P.A. AND A SURVEY BY LES H. BOOKIN III, PLS 3595, DATED MARCH 5, 1999 (MURRELLS INLET, SOUTH CAROLINA, PHONE 803-651-8656)
 5. WETLAND FLAGS BY LAND MANAGEMENT GROUP INC., SURVEYED BY HANOVER DESIGN SERVICES, P.A.
 6. PORTIONS OF THIS SURVEY WAS PERFORMED WITH ASHTECH MODEL SCA-125 RECEIVERS. ALL DATA WAS POST PROCESSED WITH RELIANCE PROCESSOR TO DECIMETER ACCURACY.

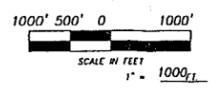

HANOVER DESIGN SERVICES, P.A.
 LAND SURVEYORS ENGINEERS LAND PLANNERS
 1123 FLORAL PARKWAY
 WILMINGTON, N.C. 28403
 PHONE: (910) 343-8002
 FAX: (910) 343-9941
 LICENSE # C-0597