

MAP FOR



# FUNSTON LAND AND TIMBER OF BRUNSWICK FOREST- PHASE 5

## WETLAND SURVEY EAST OF THE SUNNY POINT RAILROAD COVER SHEET

TOWNCREEK TOWNSHIP  
BRUNSWICK COUNTY  
NORTH CAROLINA

OWNER: FUNSTON LAND AND TIMBER

DATE: AUGUST 2008

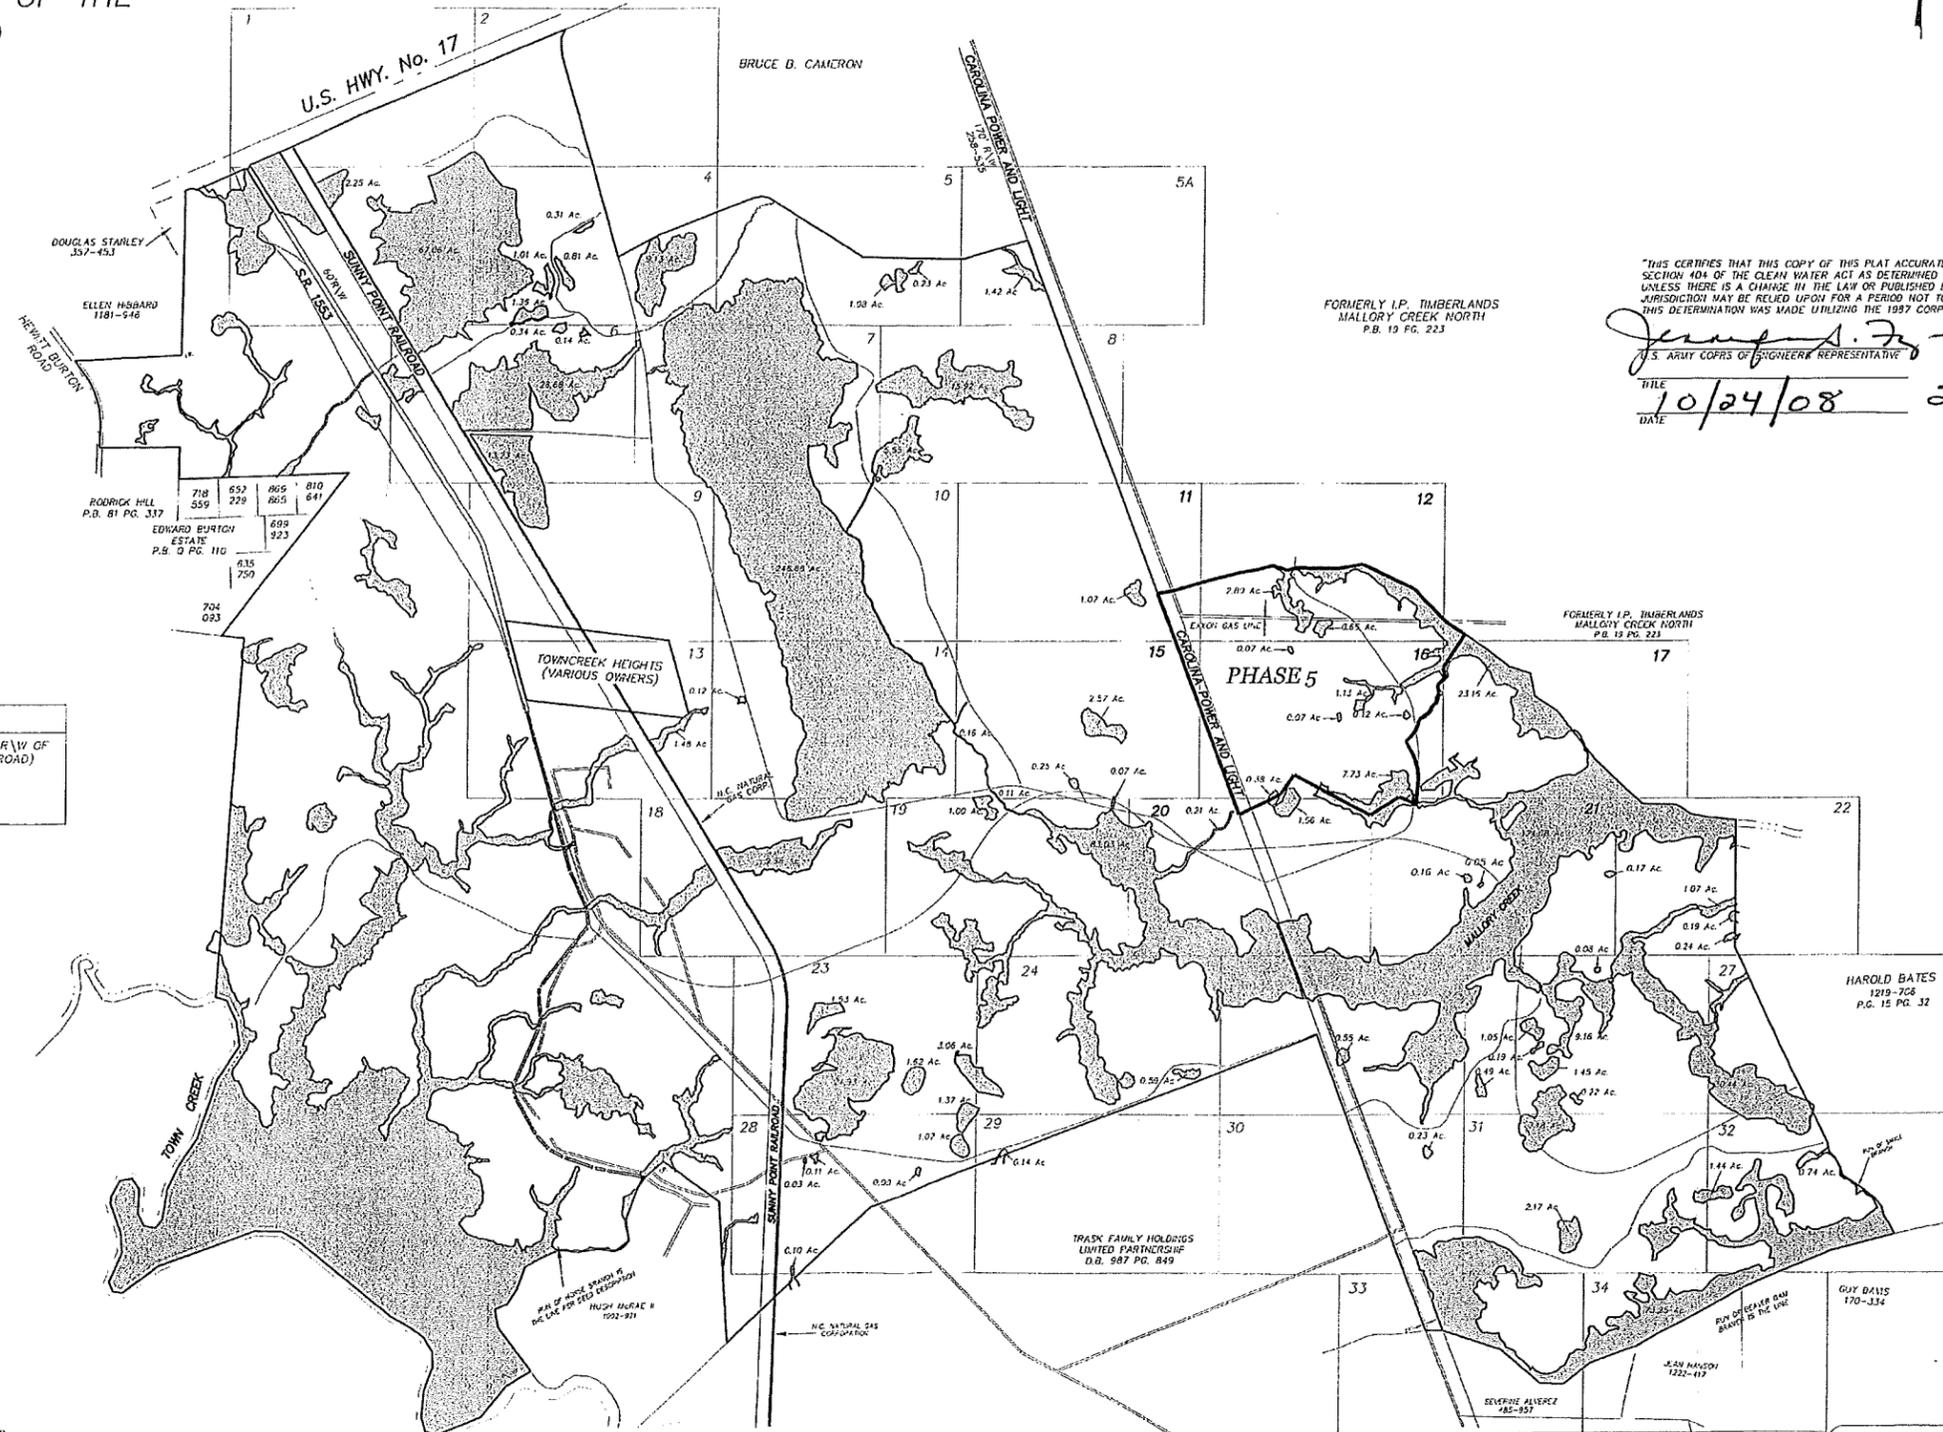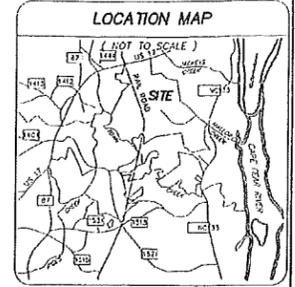

AREA CALCULATIONS	
3,260.23 ACRES TOTAL	(EAST OF THE WESTERN R/W OF THE SUNNY POINT RAILROAD)
840.67 ACRES WETLANDS	
2,419.56 ACRES UPLANDS	

"THIS CERTIFIES THAT THIS COPY OF THIS PLAT ACCURATELY DEPICTS THE BOUNDARY OF THE JURISDICTION OF SECTION 404 OF THE CLEAN WATER ACT AS DETERMINED BY THE UNDERSIGNED ON THIS DATE. UNLESS THERE IS A CHANGE IN THE LAW OR PUBLISHED REGULATIONS, THIS DETERMINATION OF SECTION 404 JURISDICTION MAY BE RELIED UPON FOR A PERIOD NOT TO EXCEED FIVE YEARS FROM THIS DATE. THIS DETERMINATION WAS MADE UTILIZING THE 1987 CORPS OF ENGINEERS WETLAND DELINEATION MANUAL."

*Joseph S. Z...*  
U.S. ARMY CORPS OF ENGINEERS REPRESENTATIVE

TITLE: 10/24/08 2007-530  
DATE: 10/24/08

### LEGEND

- E.I.P. = EXISTING IRON PIPE
- E.I. = EXISTING IRON
- E.C.M. = EXISTING CONCRETE MONUMENT
- C.P. = COMPUTED POINT
- I.R. = IRON ROD

### NOTES

1. ALL COORDINATES ARE N.C. GRID 1983
2. ALL DISTANCES ARE HORIZONTAL
3. FOR REFERENCE SEE DEED BOOK 900 PAGE 598 PER BODKIN
4. BOUNDARY LINES COMPILED FROM A PARTIAL FIELD SURVEY BY HANOVER DESIGN SERVICES, P.A. AND A SURVEY BY LES H. BODKIN III, PLS 3595, DATED MARCH 5, 1999 (MARRELLS HILL, SOUTH CAROLINA, PHONE 803-651-8656)
5. WETLAND FLAGS BY LAND MANAGEMENT GROUP INC., SURVEYED BY HANOVER DESIGN SERVICES, P.A.
6. FOR WETLANDS WEST OF THE SUNNY POINT RAILROAD SEE SURVEY DATED SEPTEMBER 26, 2000, SHEETS 1 - 20, BY HANOVER DESIGN SERVICES, P.A.
7. PORTIONS OF THIS SURVEY WAS PERFORMED WITH ASHTECH MODEL SCA-12S RECEIVERS. ALL DATA WAS POST PROCESSED WITH RELIANCE PROCESSOR TO REFORMETER ACCURACY.



**HANOVER DESIGN SERVICES, P.A.**  
LAND SURVEYORS ENGINEERS LAND PLANNERS  
1123 FLORAL PARKWAY  
WILMINGTON, N.C. 28403  
PHONE: (910) 343-8002  
FAX: (910) 343-9941

BFOREST\WETLANDS\882900V-PHASE5



(full-size also w/ file)

MAP FOR

# FUNSTON LAND AND TIMBER

OF



## BRUNSWICK FOREST- PHASE 3

### WETLAND SURVEY EAST OF THE SUNNY POINT RAILROAD COVER SHEET

TOWNCREEK TOWNSHIP  
BRUNSWICK COUNTY  
NORTH CAROLINA

OWNER: FUNSTON LAND AND TIMBER

DATE: AUGUST 2008

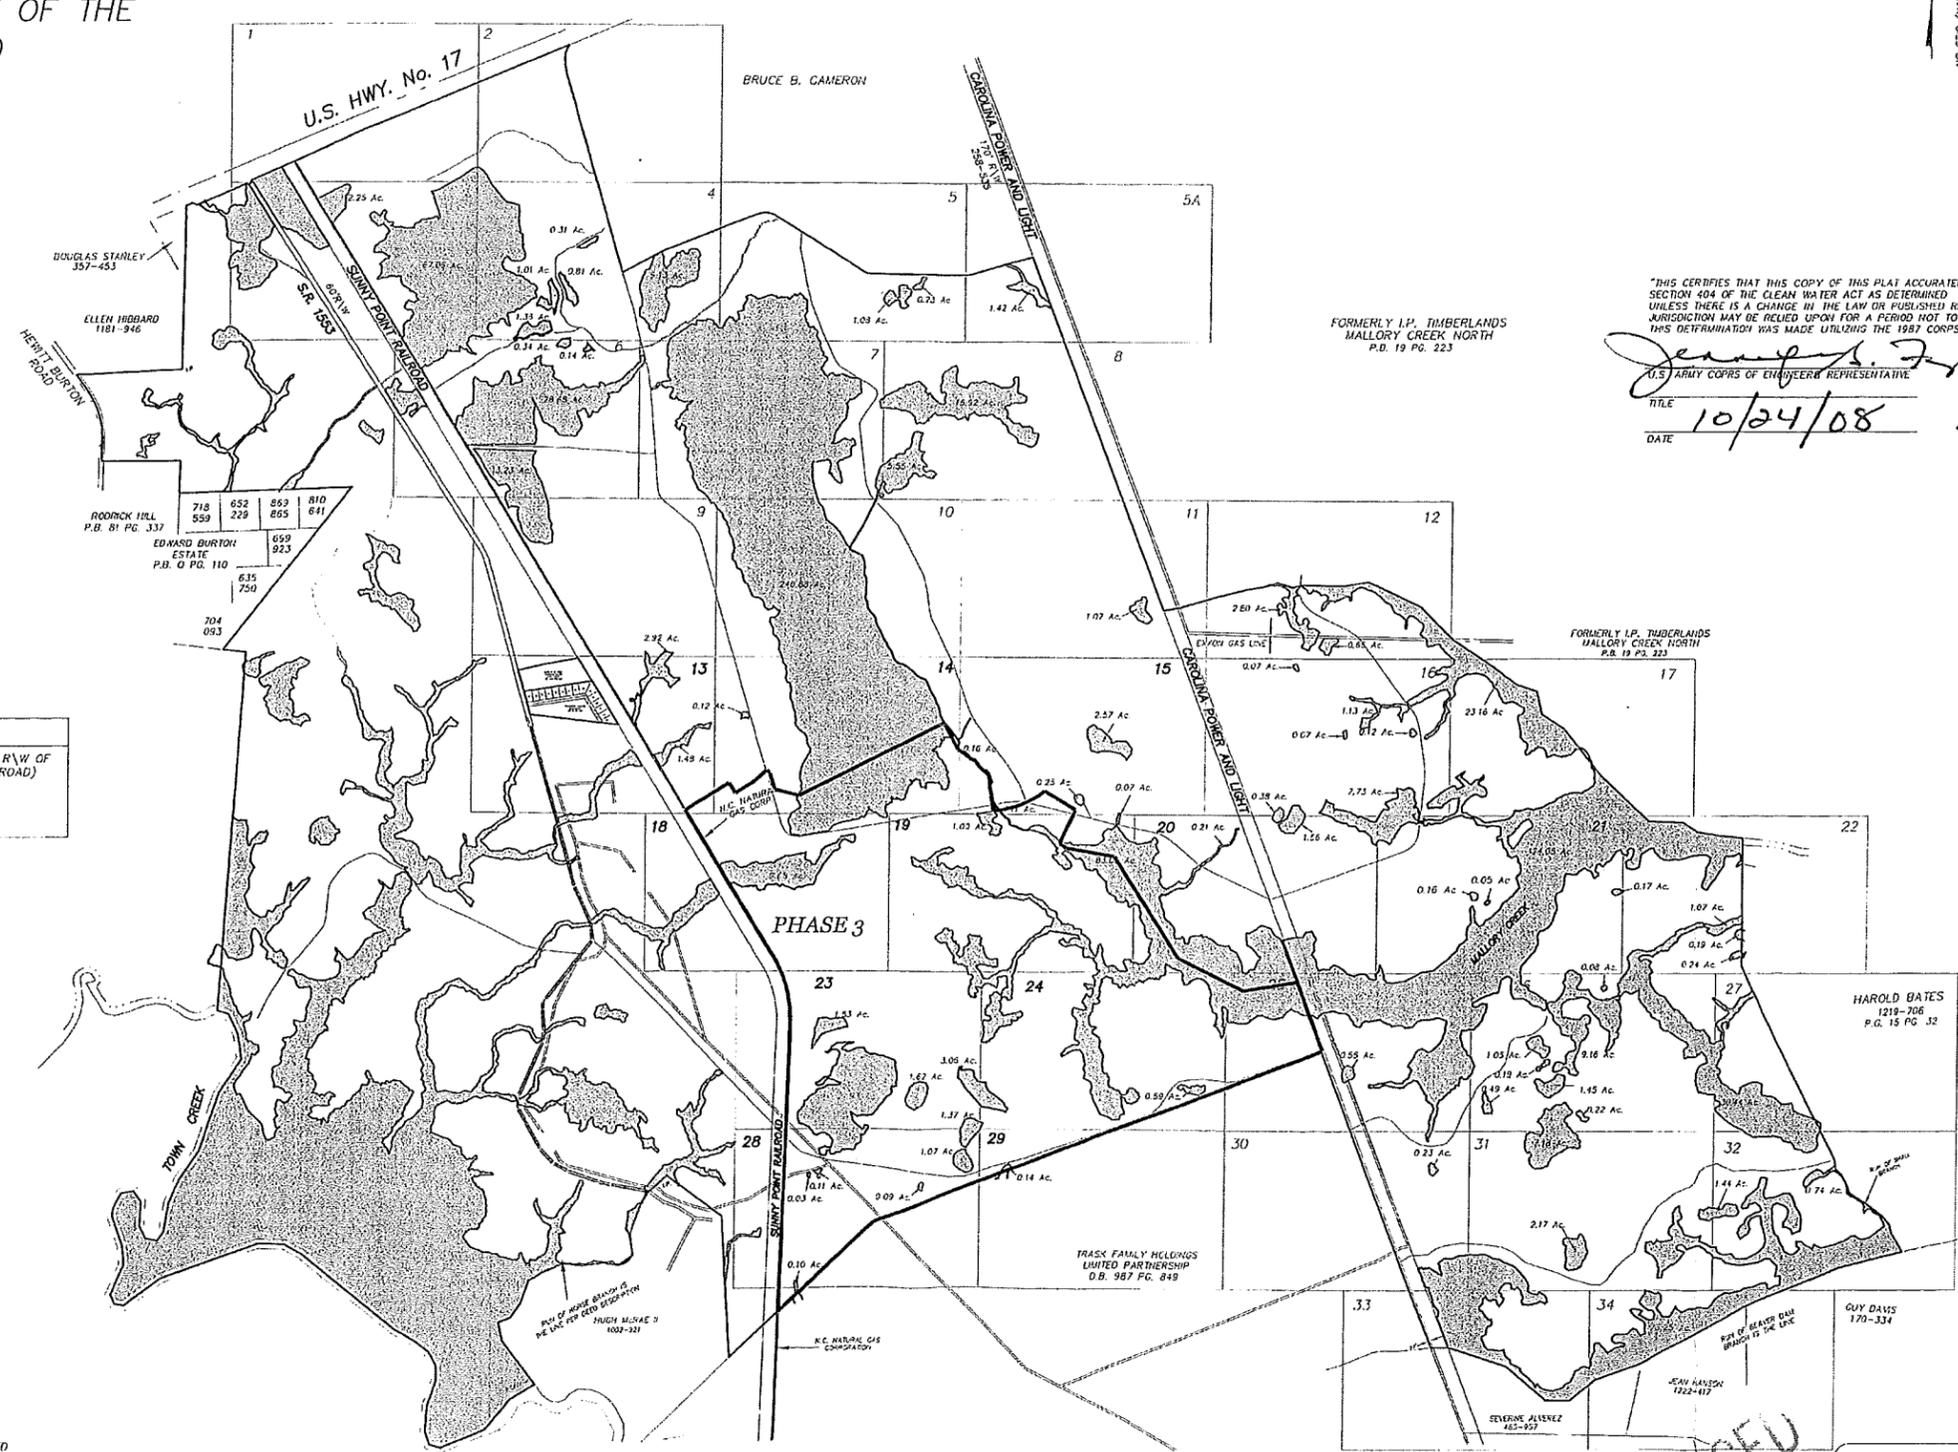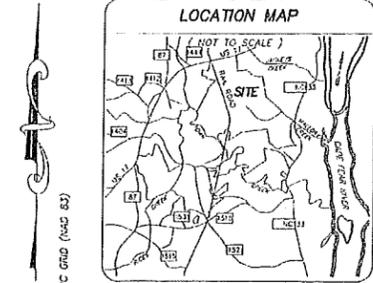

AREA CALCULATIONS	
3,260.23 ACRES TOTAL	(EAST OF THE WESTERN R/W OF THE SUNNY POINT RAILROAD)
823.99 ACRES WETLANDS	
2,436.24 ACRES UPLANDS	

"THIS CERTIFIES THAT THIS COPY OF THIS PLAN ACCURATELY DEPICTS THE BOUNDARY OF THE JURISDICTION OF SECTION 404 OF THE CLEAN WATER ACT AS DETERMINED BY THE UNDERSIGNED ON THIS DATE. UNLESS THERE IS A CHANGE IN THE LAW OR PUBLISHED REGULATIONS, THIS DETERMINATION OF SECTION 404 JURISDICTION MAY BE RELIED UPON FOR A PERIOD NOT TO EXCEED FIVE YEARS FROM THIS DATE. THIS DETERMINATION WAS MADE UTILIZING THE 1987 CORPS OF ENGINEERS WETLAND DELINEATION MANUAL."

*Jeffrey J. ...*  
U.S. ARMY CORPS OF ENGINEERS REPRESENTATIVE

TITLE: 10/24/08      SAW-2007-00530  
DATE:


- LEGEND**
- E.I.P. = EXISTING IRON PIPE
  - E.I. = EXISTING IRON
  - E.C.M. = EXISTING CONCRETE MONUMENT
  - C.P. = COMPUTED POINT
  - I.R. = IRON ROD
- NOTES**
1. ALL COORDINATES ARE N.C. GRID 1983
  2. ALL DISTANCES ARE HORIZONTAL
  3. FOR REFERENCE SEE DEED BOOK 900 PAGE 598 PER BOOKIN
  4. BOUNDARY LINES COMPILED FROM A PARTIAL FIELD SURVEY BY HANOVER DESIGN SERVICES, P.A. AND A SURVEY BY LES H. BODKIN III, PLS 1595, DATED MARCH 5, 1999 (MURRELLS ISLET, SOUTH CAROLINA, PHONE 803-651-8656)
  5. WETLAND FLAGS BY LAND MANAGEMENT GROUP INC., SURVEYED BY HANOVER DESIGN SERVICES, P.A.
  6. FOR WETLANDS WEST OF THE SUNNY POINT RAILROAD SEE SURVEY DATED SEPTEMBER 25, 2000, SHEETS 1 - 20, BY HANOVER DESIGN SERVICES, P.A.
  7. PORTIONS OF THIS SURVEY WAS PERFORMED WITH ASHTECH MODEL SCA-125 RECEIVERS ALL DATA WAS POST PROCESSED WITH RELIANCE PROCESSOR TO DELVEIER ACCURACY.

**HANOVER DESIGN SERVICES, P.A.**  
LAND SURVEYORS ENGINEERS LAND PLANNERS  
1123 FLORAL PARKWAY  
WILMINGTON, N.C. 28403  
PHONE: (910) 343-8002  
FAX: (910) 343-9341

1000' 500' 000'  
SCALE IN FEET  
1" = 1000'

full-size also w/ file



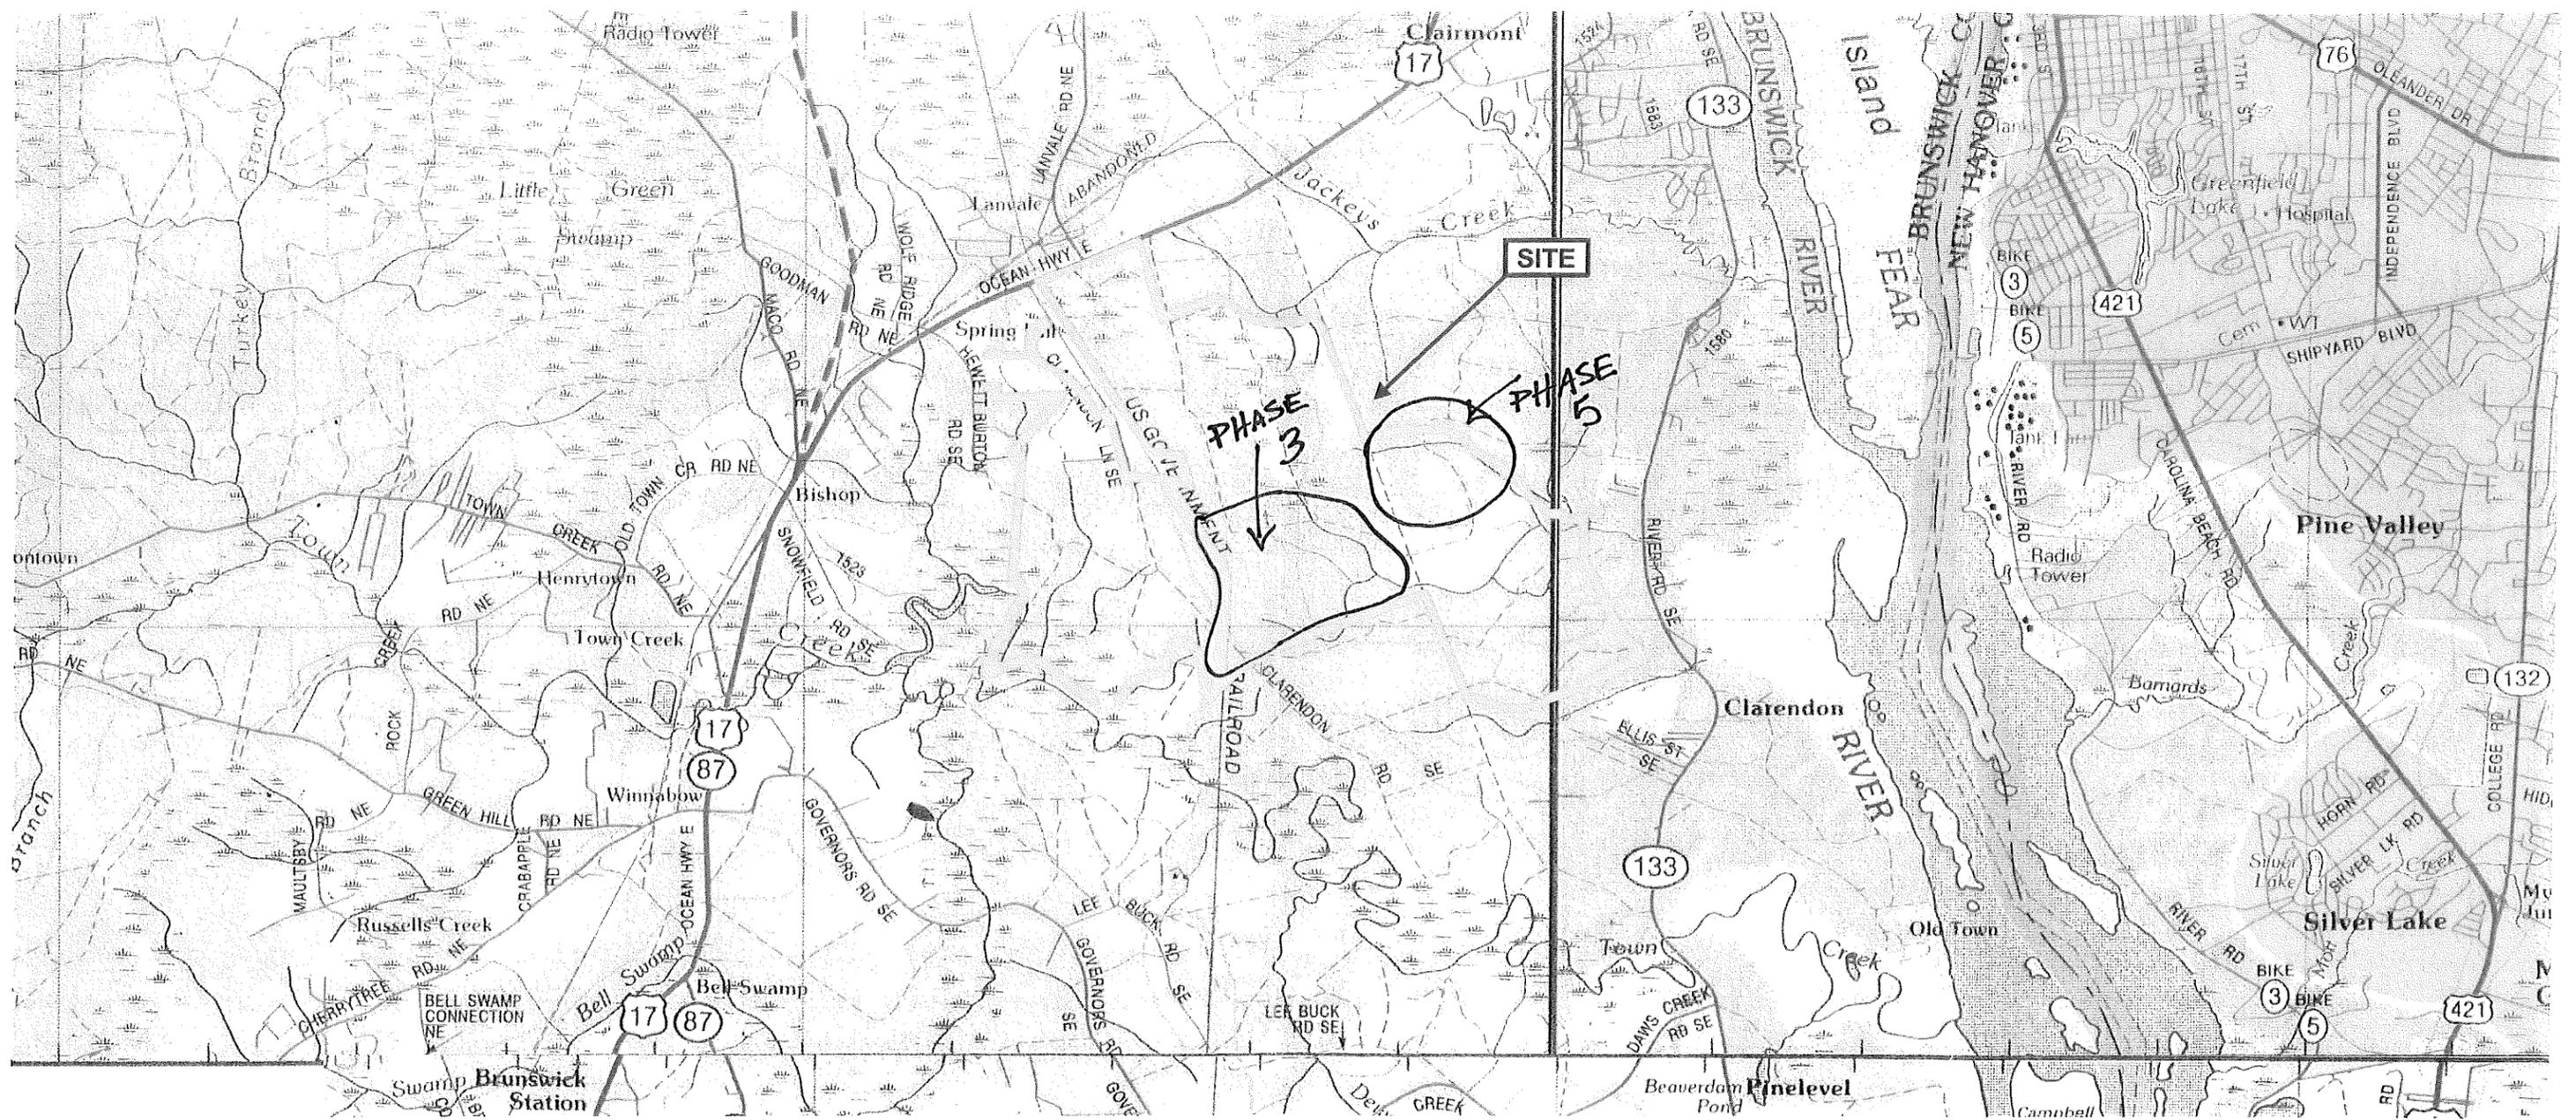

2007-00530



\*Boundaries are approximate and are not meant to be absolute.

Map Source: North Carolina Atlas & Gazetteer. Pg 83, 84, & 87.2003



SCALE 1" = 1 Mile

Flemming Gibson  
Brunswick Forest Tract  
Brunswick County, NC  
03-05-440W



**Figure 1**  
**Vicinity Map**