

**REFERENCE:**  
 GIS DATA LAYERS WERE OBTAINED FROM THE NC ONESTOP DATA SET AND SSURGO. PLEASE NOTE THIS MAP IS FOR INFORMATIONAL PURPOSES ONLY. IT IS NOT MEANT FOR DESIGN, LEGAL, OR ANY OTHER USES. THERE ARE NO GUARANTEES ABOUT ITS ACCURACY. S&ME, INC. ASSUMES NO RESPONSIBILITY FOR ANY DECISION MADE OR ANY ACTIONS TAKEN BY THE USER BASED UPON THIS INFORMATION.


DigitalGlobe, GeoEye, i-cub AeroGrid, IGN, IGP, swisstopo, and the GIS User Community

SCALE: 1 inch = 250 feet  
 DATE: 03.10.14  
 DRAWN BY: hac  
 PROJECT NO: 1357-13-024

**S&ME**  
 WWW.SMEINC.COM  
 ENGINEERING LICENSE NO: F-0176

**ALTERNATIVE ON SITE CONFIGURATIONS**  
 39-Acre Property  
 King, N.C.

FIGURE NO.  
**9A**

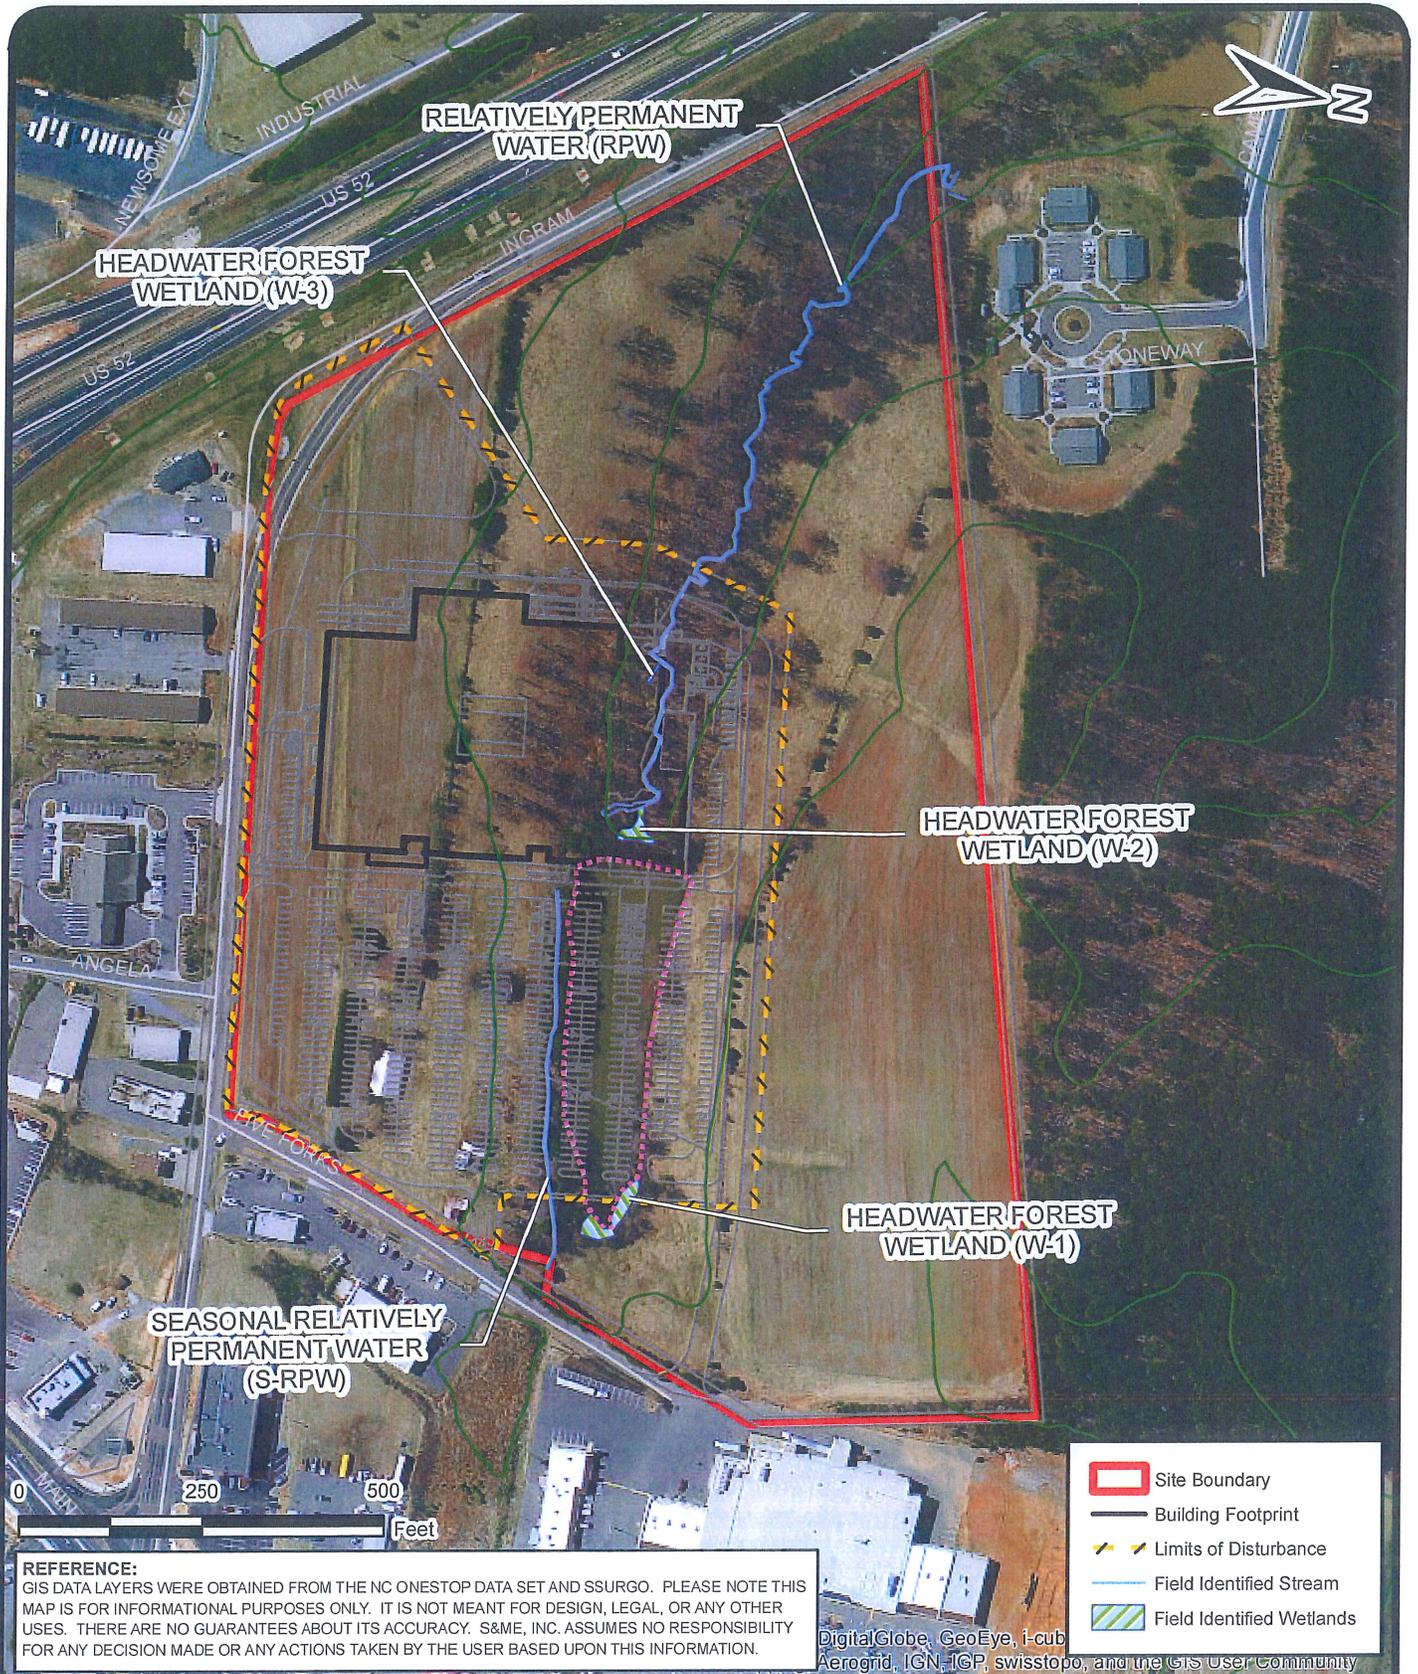

SCALE: 1 inch = 250 feet

DATE: 03.10.14


DRAWN BY: hac

PROJECT NO: 1357-13-024

**S&ME**  
 WWW.SMEINC.COM  
 ENGINEERING LICENSE NO: F-0176

**ALTERNATIVE ON SITE CONFIGURATIONS**  
 39-Acre Property  
 King, N.C.

FIGURE NO.  
**9B**

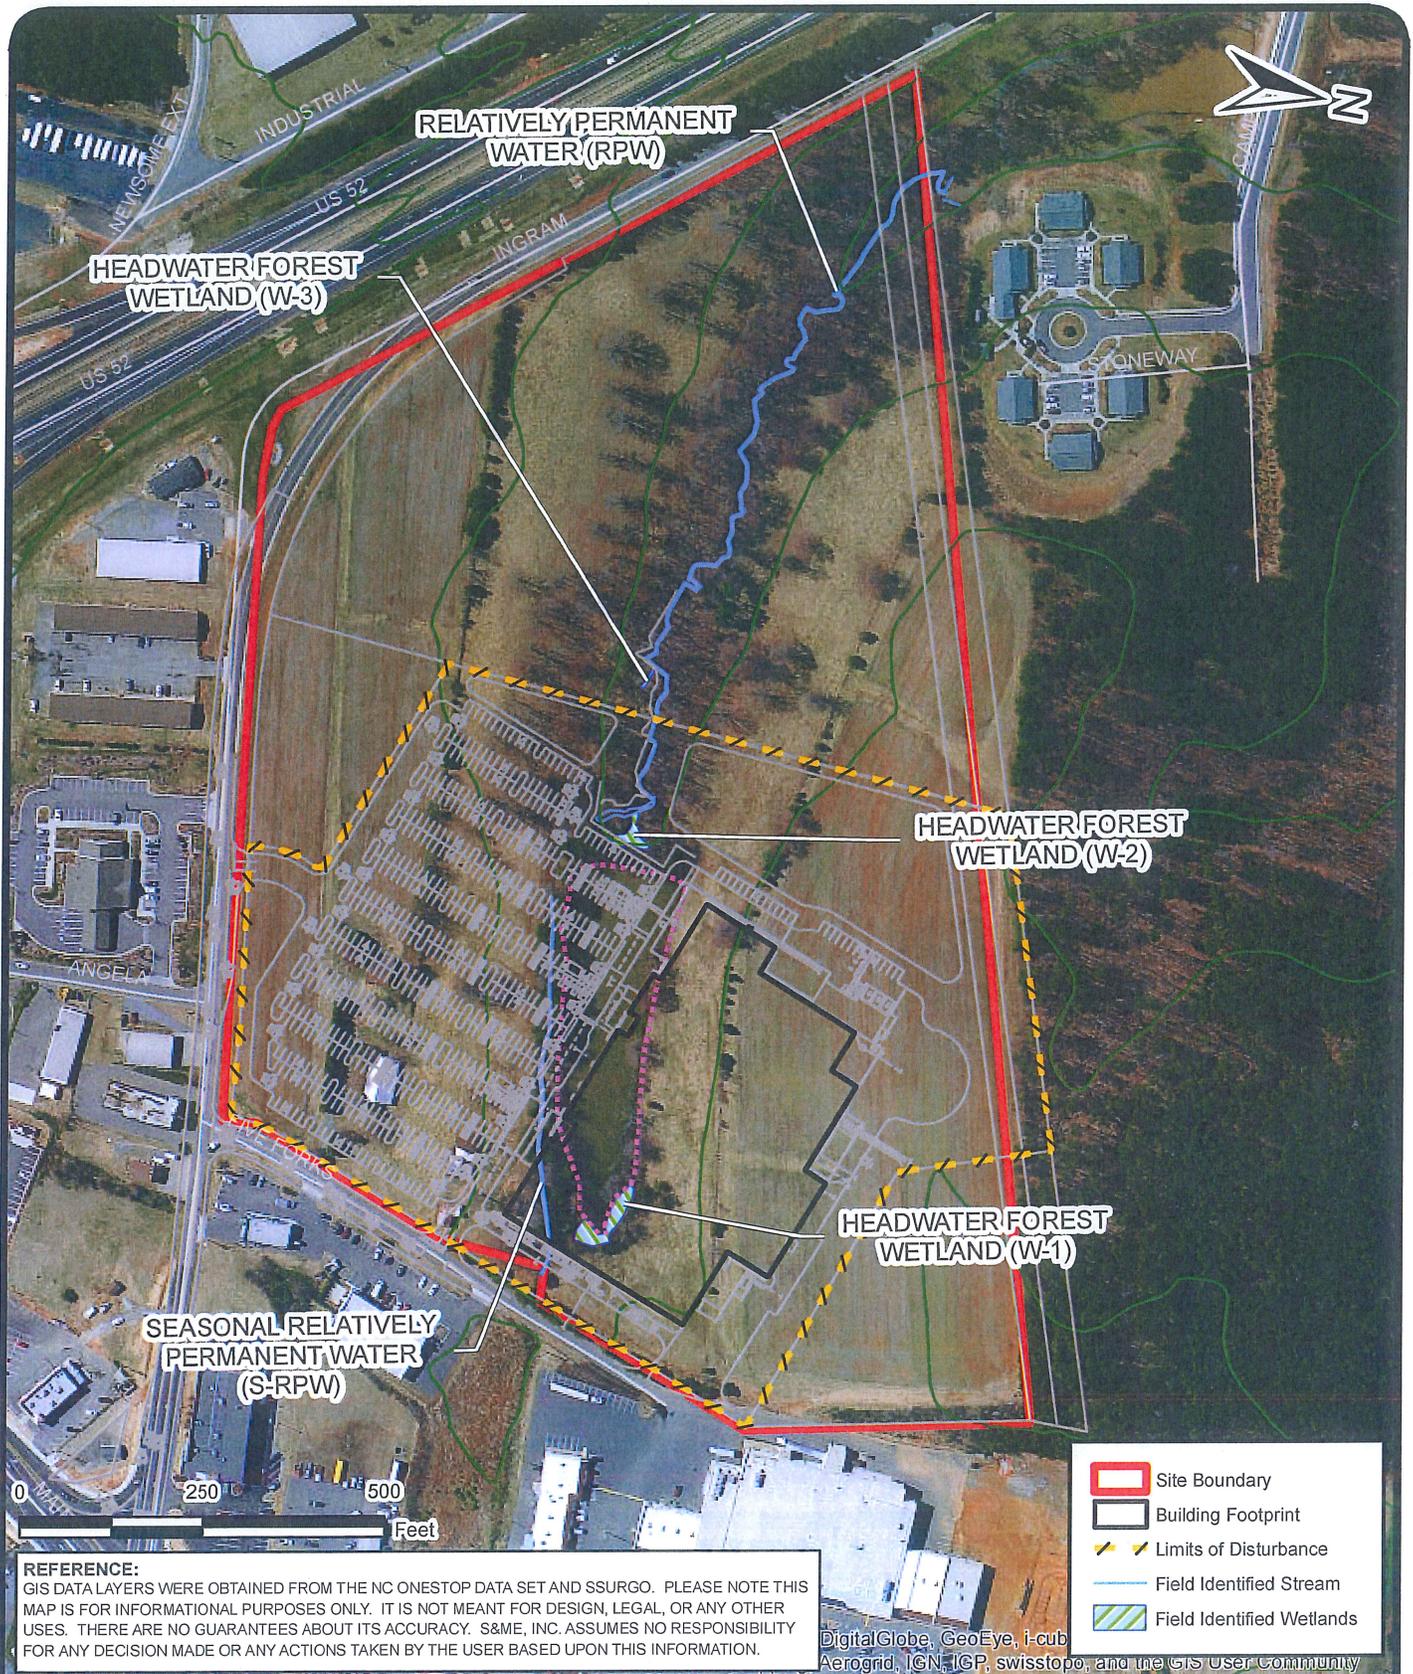

SCALE: 1 inch = 250 feet

DATE: 03.10.14

DRAWN BY: hac

PROJECT NO: 1357-13-024

**S&ME**  
 WWW.SMEINC.COM  
 ENGINEERING LICENSE NO: F-0176

**ALTERNATIVE ON SITE CONFIGURATIONS**  
 39-Acre Property  
 King, N.C.

FIGURE NO.  
**9C**