

Impact Area

CHATHAM COUNTY, NC



Impact Y


Disclaimer:
The data provided on this map are prepared for the inventory of real property found within Chatham County, NC and are compiled from recorded plats, deeds, and other public records and data. This data is for informational purposes only and should not be substituted for a true title search, property appraisal, survey, or for zoning verification.

Parcel Number: 1184
 Map Number: 9765-28-2037.000
 Owner Name: NNP BRIAR CHAPEL LLC
 Owner Address: 13777 BALLANTYNE CORPORATE PL
 Owner City: CHARLOTTE
 Owner State: NC
 Owner Zip: 28277
 Tax Year:
 Description: CL-7

Deed Book: 1209
 Deed Page: 0877
 Plat Book: 34
 Plat Page: 19
 Deed Acres: 69.853
 Physical Address: MANNS CHAPEL RD
 Improvement Value: 0
 Land Value: 1010515
 Fire District: 107
 Township Code: 2

One Inch = 800 Feet



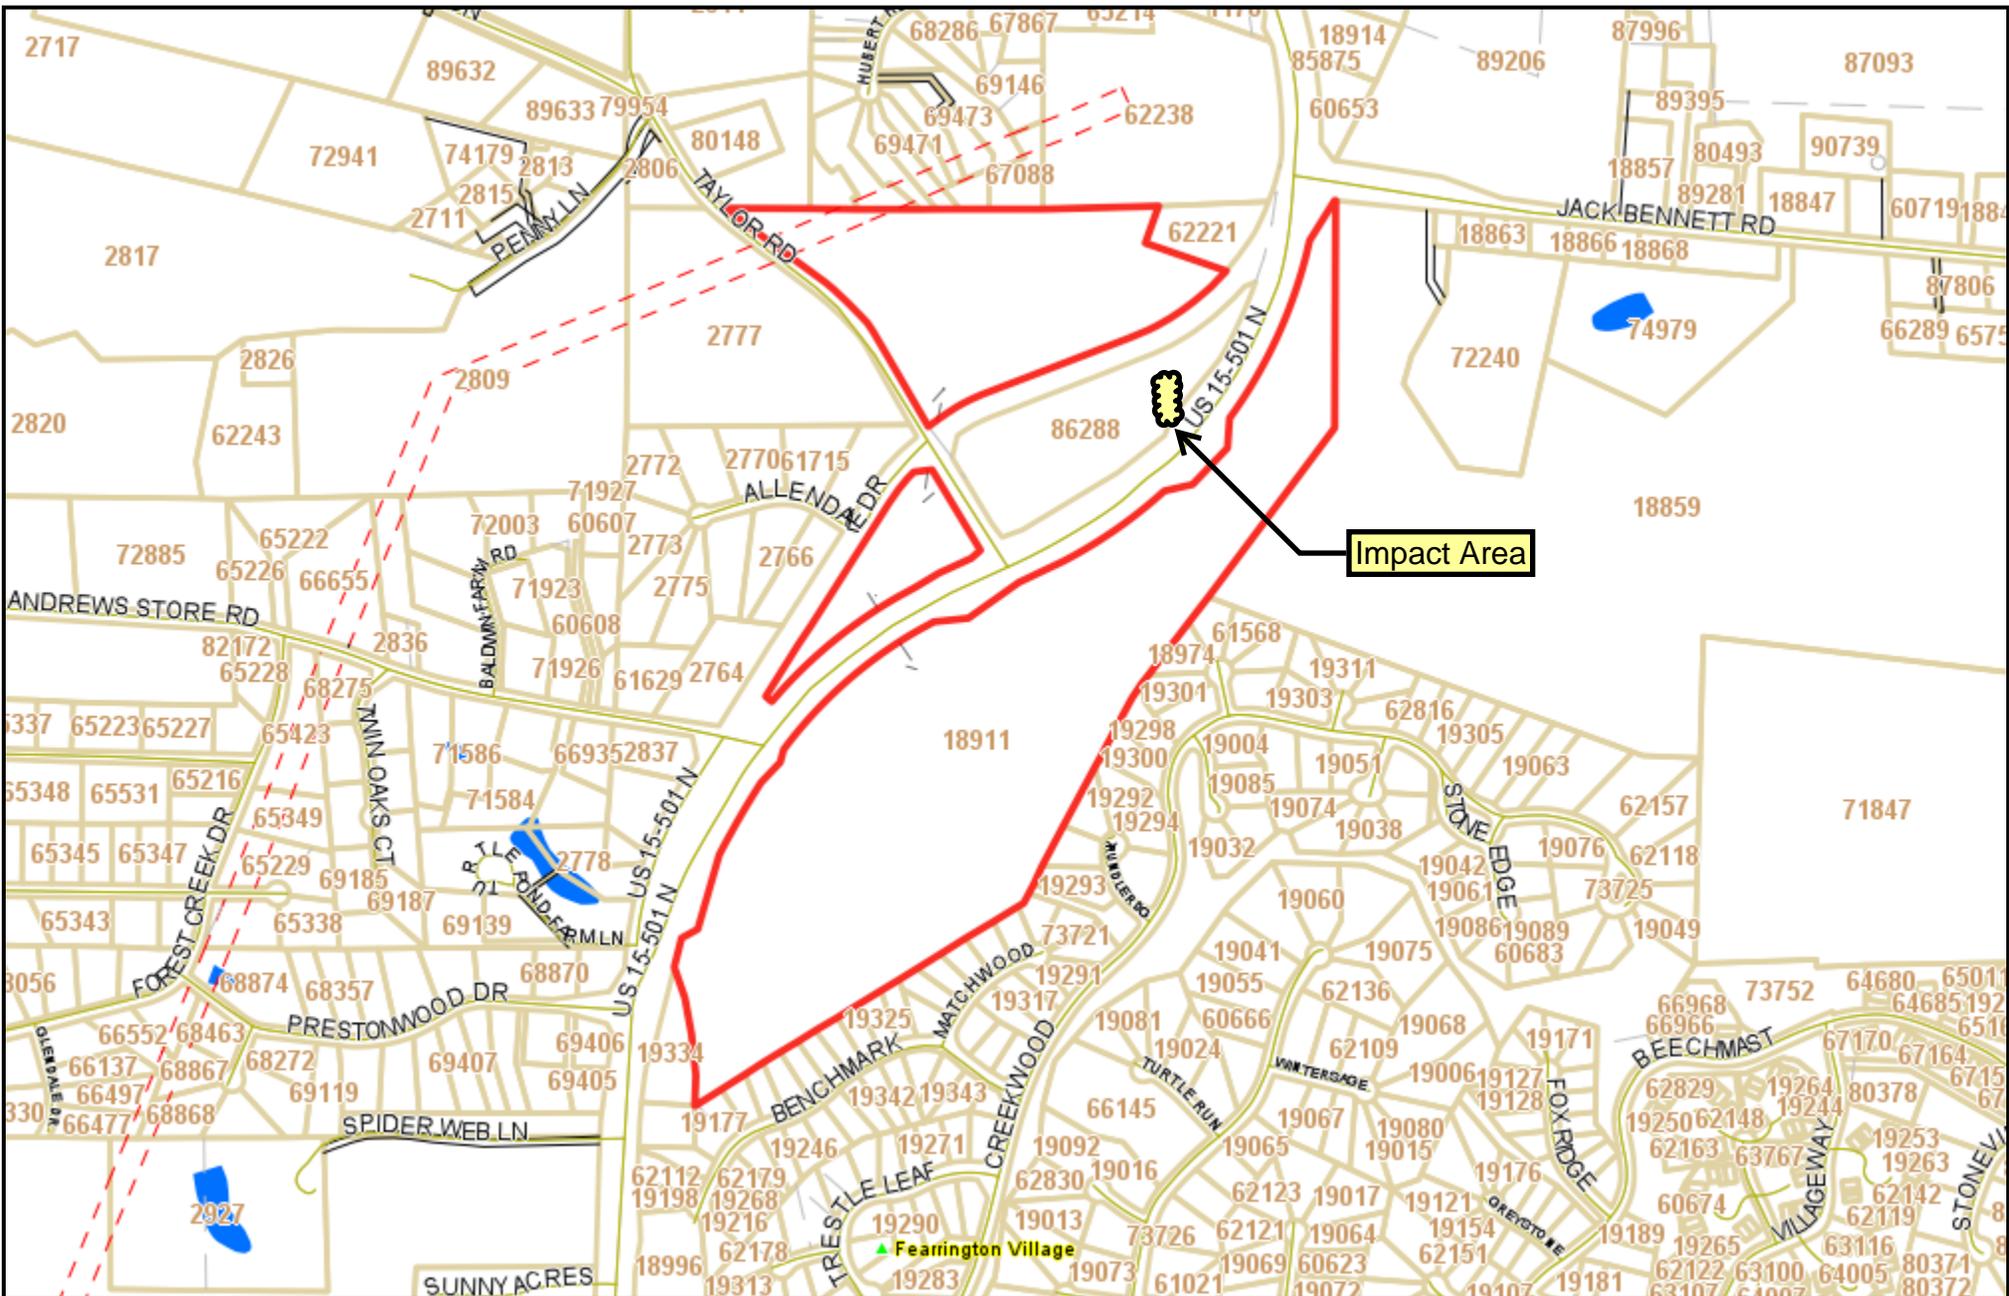

CHATHAM COUNTY, NC



SD West


Disclaimer:
The data provided on this map are prepared for the inventory of real property found within Chatham County, NC and are compiled from recorded plats, deeds, and other public records and data. This data is for informational purposes only and should not be substituted for a true title search, property appraisal, survey, or for zoning verification.

Parcel Number: 18911
 Map Number: 9775-31-7548.000
 Owner Name: NNP BRIAR CHAPEL LLC
 Owner Address: 13777 BALLENTYNE CORP PL
 Owner City: CHARLOTTE
 Owner State: NC
 Owner Zip: 28277
 Tax Year:
 Description: N2-73A

Deed Book: 1082
 Deed Page: 0014
 Plat Book::
 Plat Page:
 Deed Acres: 93.28
 Physical Address: 9090 US 15 501 N
 Improvement Value: 73838
 Land Value: 2457000
 Fire District: 107
 Township Code: 13

One Inch = 800 Feet



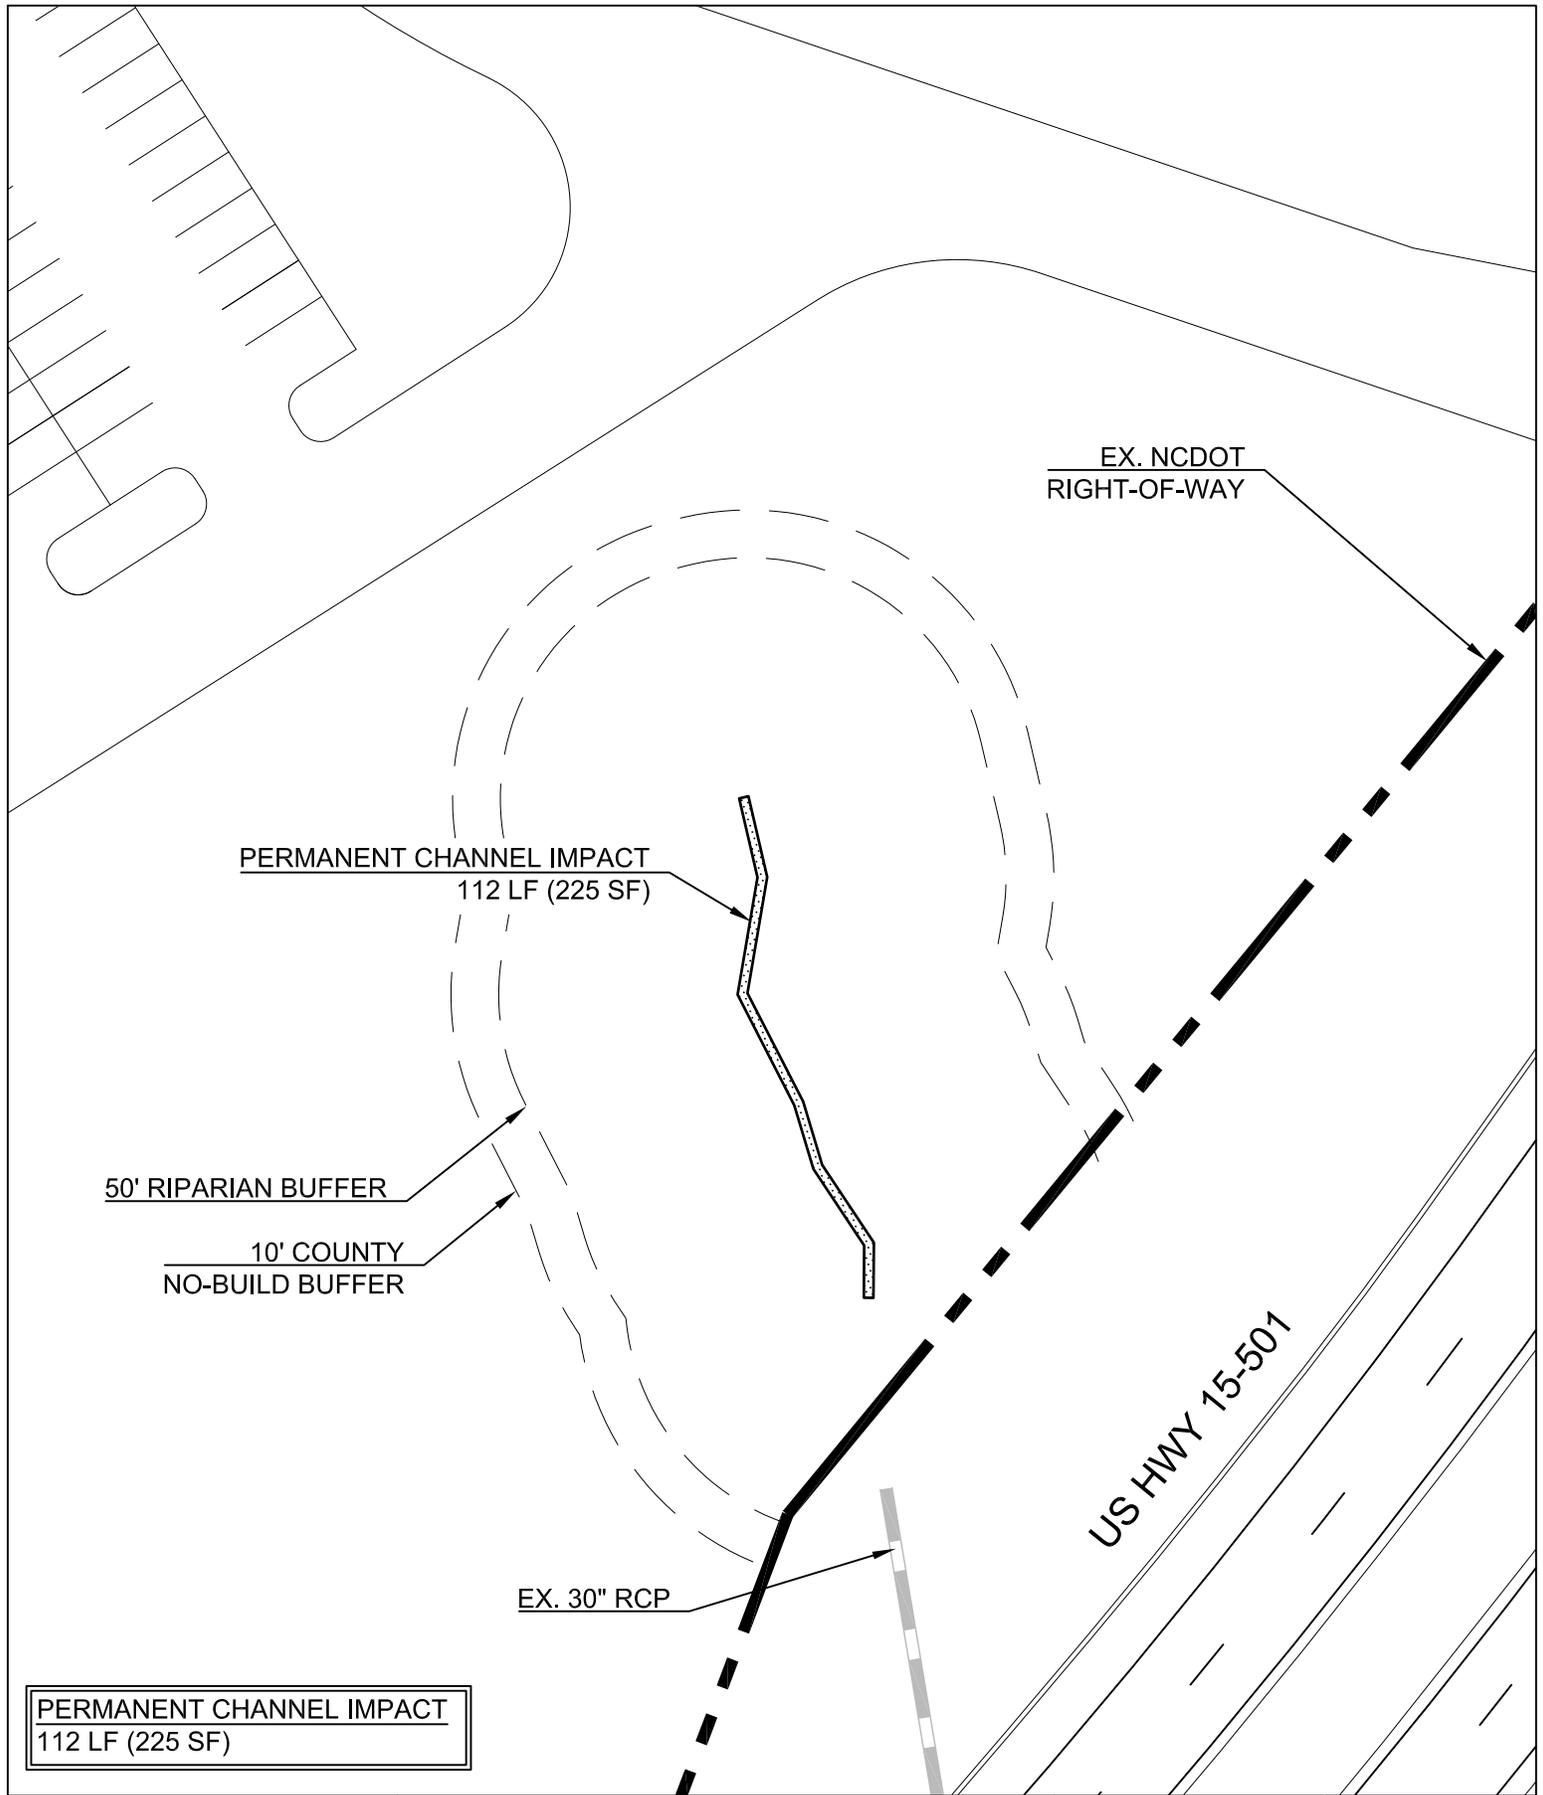


PERMANENT CHANNEL IMPACT
112 LF (225 SF)




1730 Varsity Drive, Suite 500
Raleigh, North Carolina 27606
O: 919.233.8091 F: 919.233.8031

AID#: 2001-21252
IMPACT V
BRIAR CHAPEL

Scale: 1"=40'

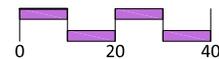

Date:
Nov 18, 2016

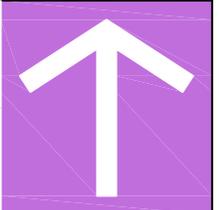

CLIFFDALE ROAD


PERMANENT WETLAND IMPACT
224 LF

50' COUNTY WETLAND BUFFER

PERMANENT WETLAND IMPACT
224 SF

AID#: 2001-21252
IMPACT W
BRIAR CHAPEL


Scale: 1"=40'

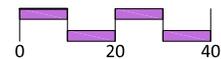


Date:
Nov 18, 2016



1730 Varsity Drive, Suite 500
Raleigh, North Carolina 27606
O: 919.233.8091 F: 919.233.8031

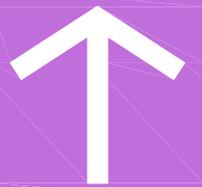

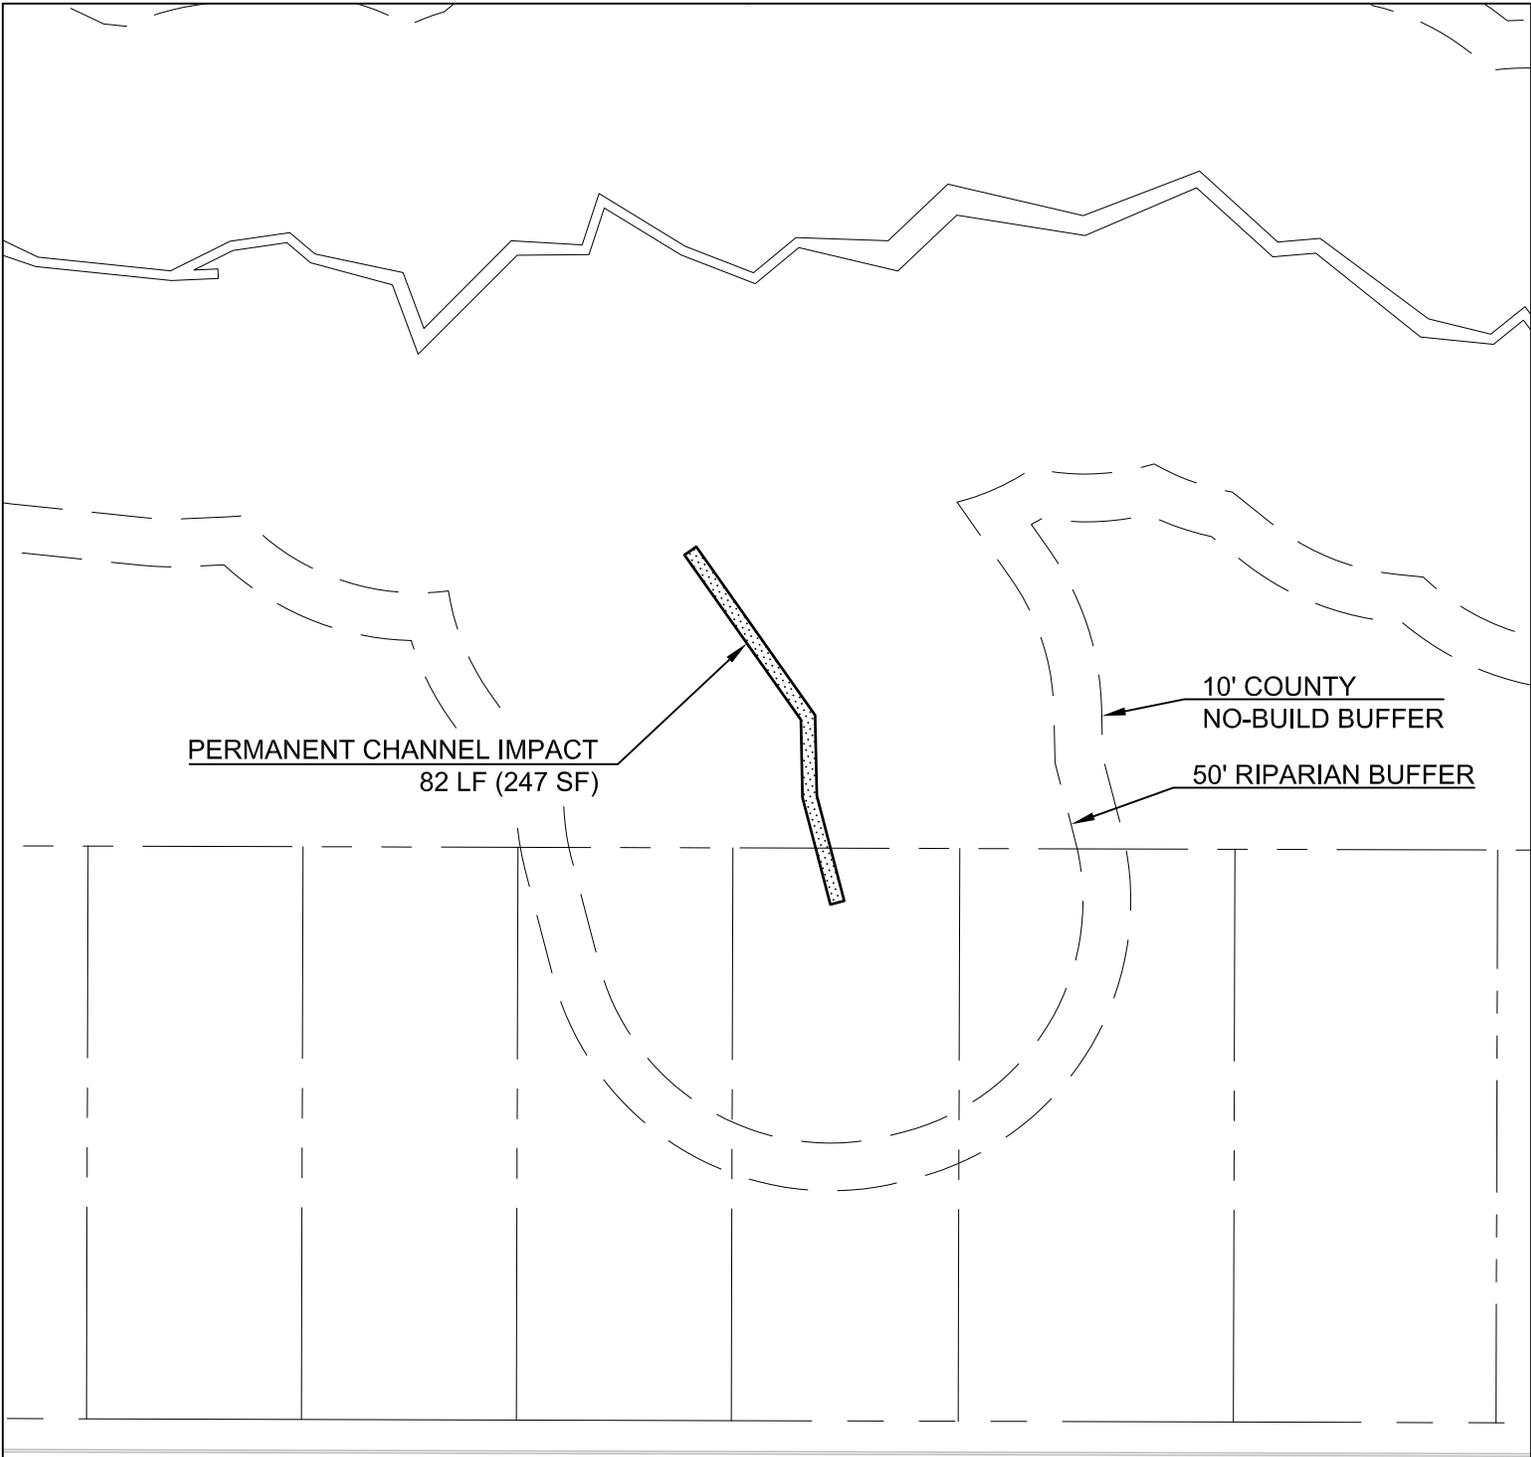


PERMANENT CHANNEL IMPACT
82 LF (247 SF)

AID#: 2001-21252
IMPACT X
BRIAR CHAPEL


Scale: 1"=40'



Date:
Nov 18, 2016

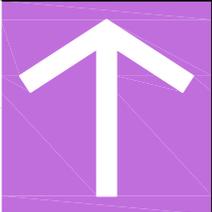


1730 Varsity Drive, Suite 500
Raleigh, North Carolina 27606
O: 919.233.8091 F: 919.233.8031

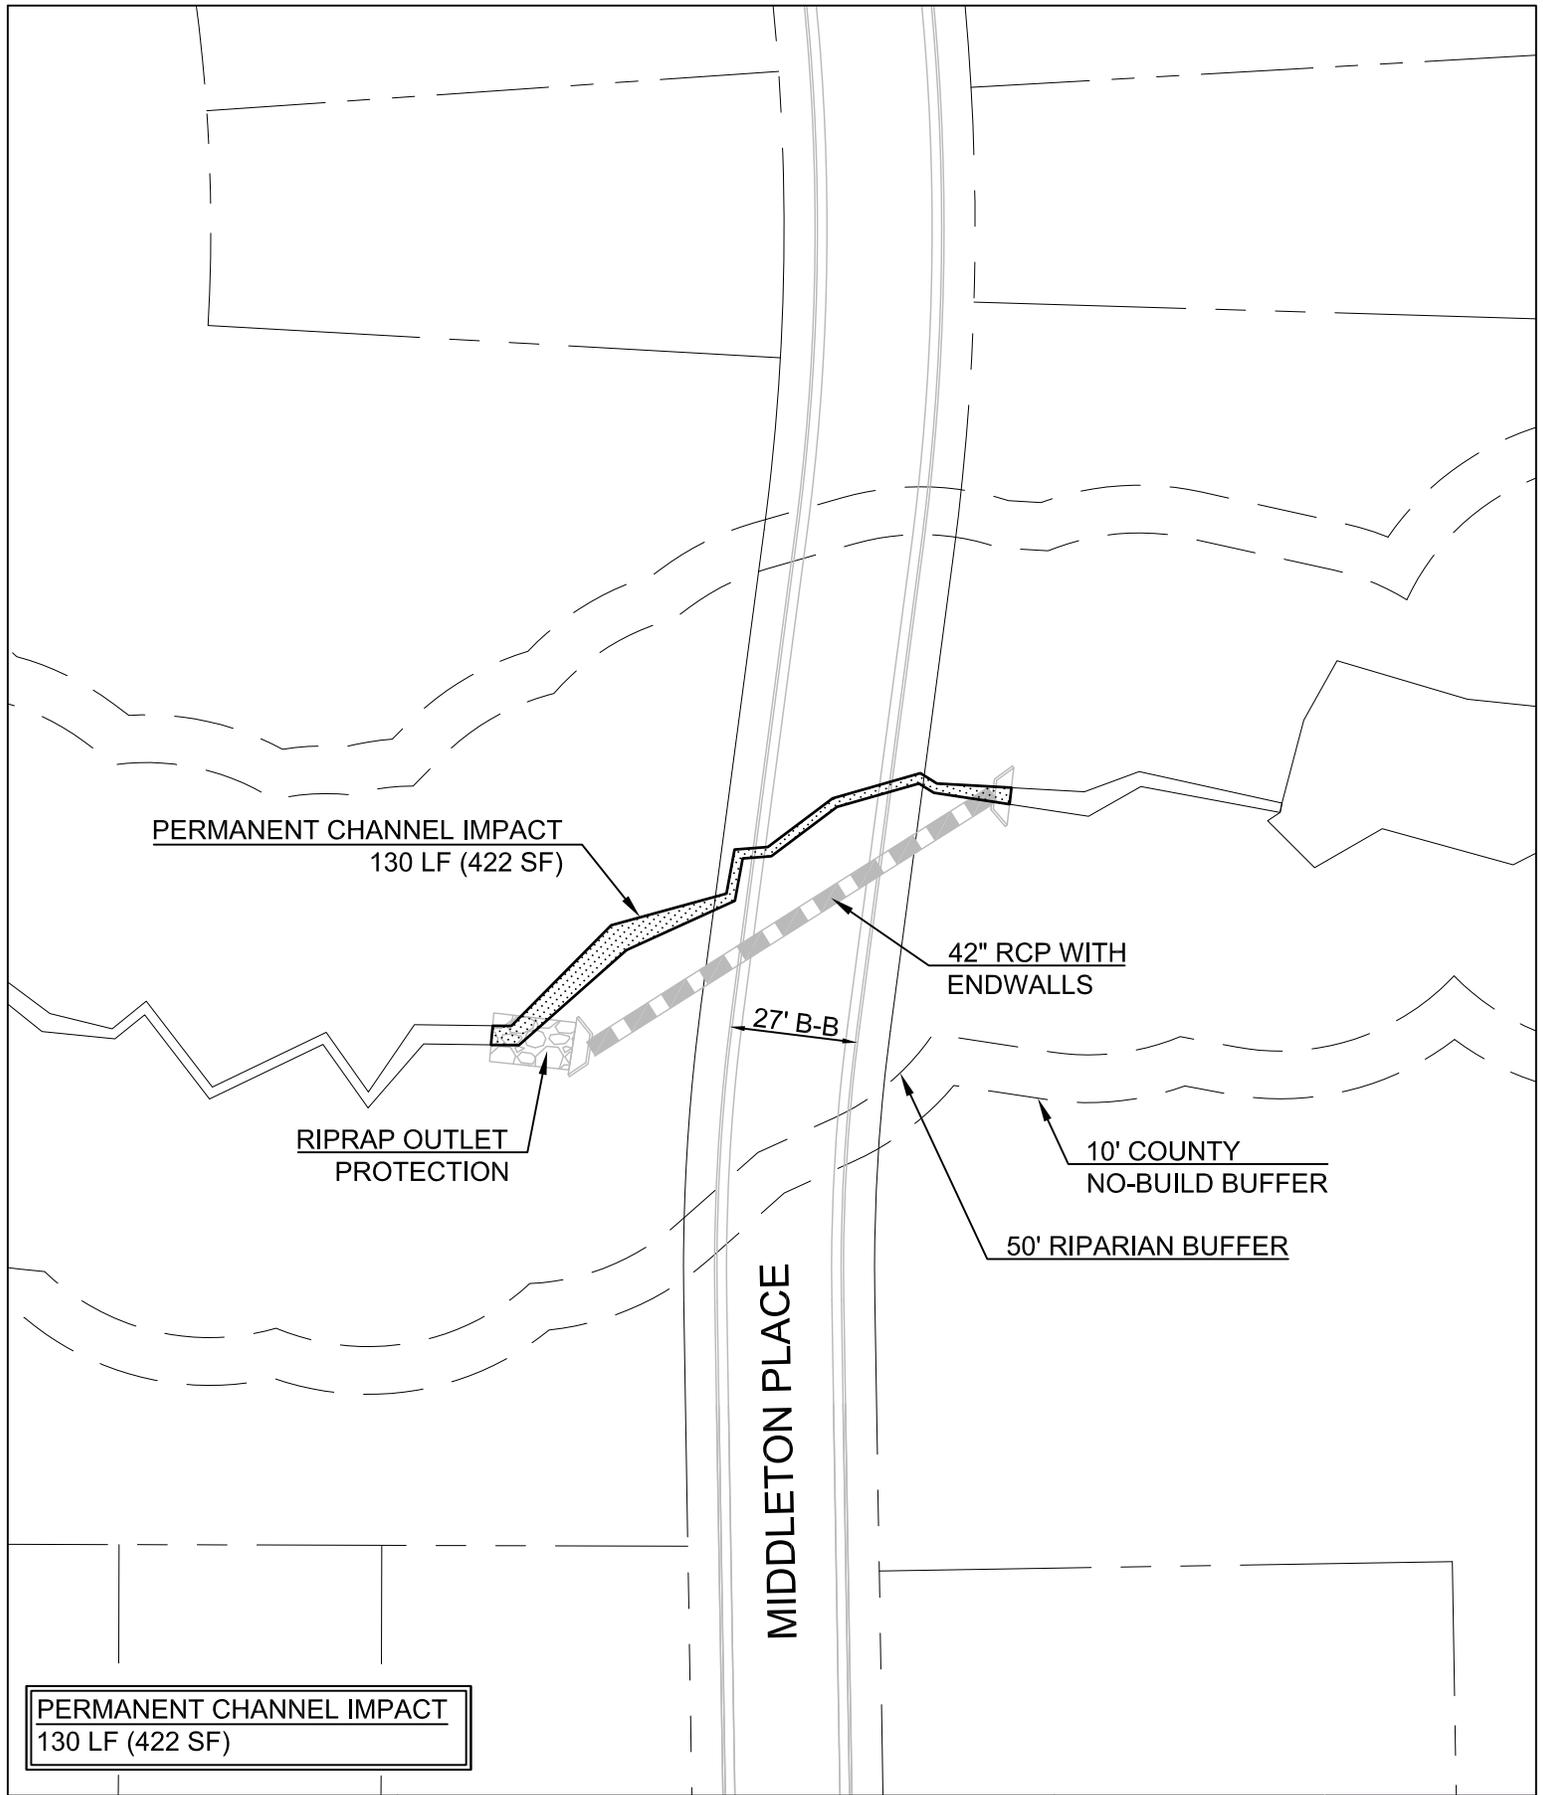


PERMANENT CHANNEL IMPACT
130 LF (422 SF)

AID#: 2001-21252
IMPACT Y
BRIAR CHAPEL

Scale: 1"=40'
Date:
Nov 18, 2016

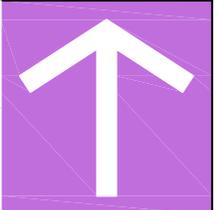


MCKIM & CREED
1730 Varsity Drive, Suite 500
Raleigh, North Carolina 27606
O: 919.233.8091 F: 919.233.8031

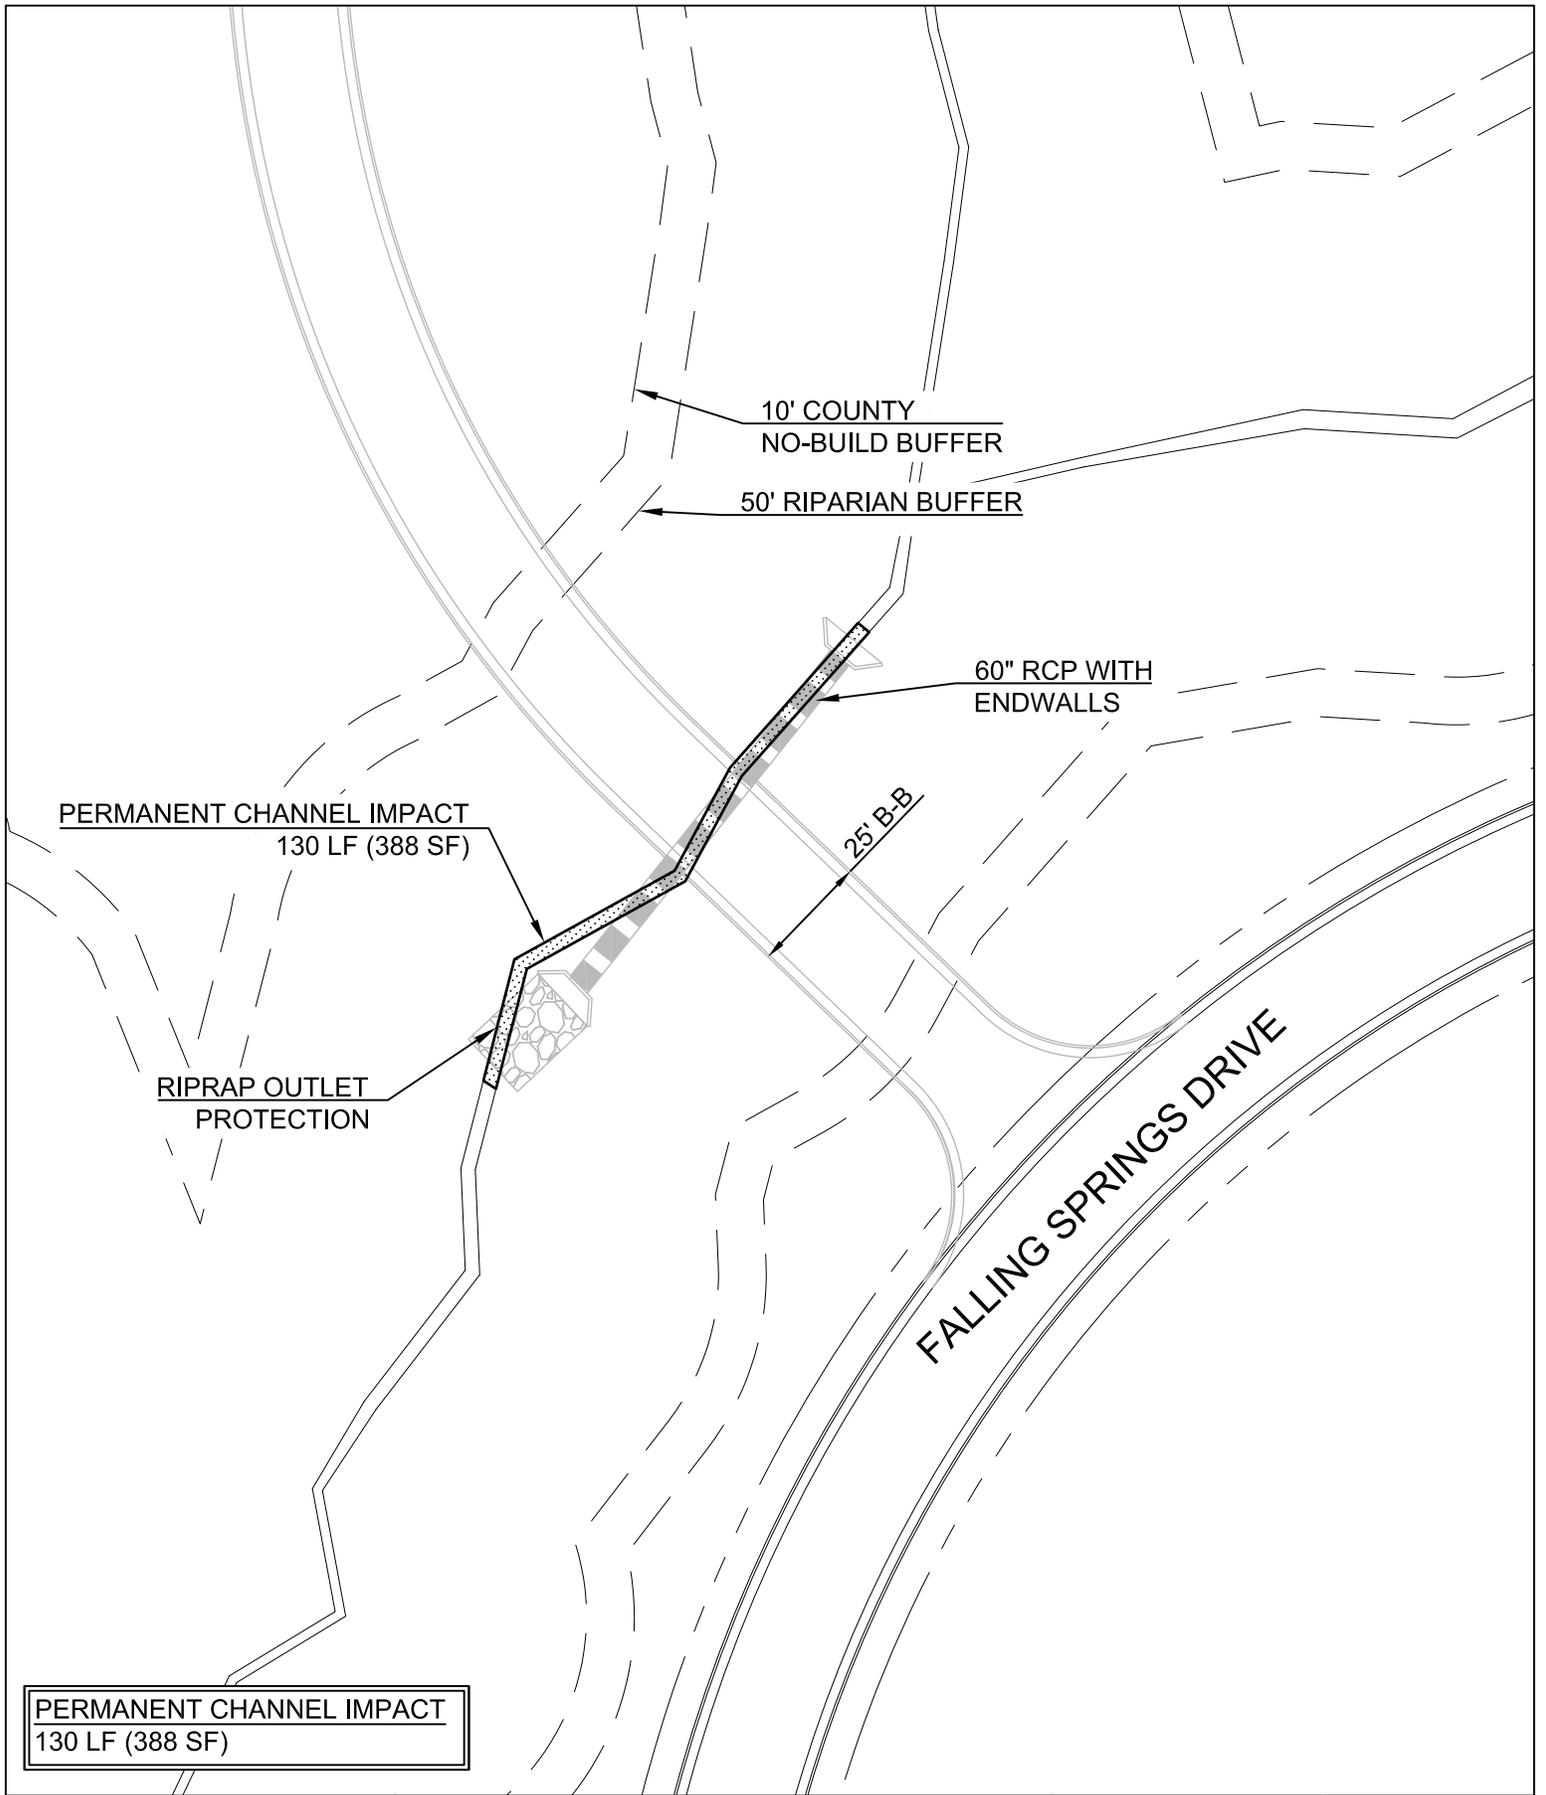

1730 Varsity Drive, Suite 500
 Raleigh, North Carolina 27606
 O: 919.233.8091 F: 919.233.8031

AID#: 2001-21252
IMPACT Z
BRIAR CHAPEL

Scale: 1"=40'

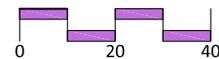

Date:
 Nov 18, 2016

