

CONDITION SURVEY


NOTES:
 SOUNDINGS ARE EXPRESSED IN FEET AND TENTHS AND REFER TO LOCAL M.L.W..
 PROJECT SURVEYED WITH DISTRICT SURVEY VESSEL "BEAUFORT". USING
 HORIZONTAL POSITIONING EQUIPMENT AND 200 KHZ SOUNDING EQUIPMENT.
 HORIZONTAL DATUM NAD 1983
 TID GAGE LOCATED AT LT 35 (BEAUFORT DATUM)

NAVIGATION AIDS LOCATED WITH SURVEY VESSEL, ACCURACY PLUS/MINUS 3 METERS

LT MM	2724546	352519
LT 1	2722439	35262
DM 3	2723287	354234

THIS PROJECT WAS DESIGNED BY THE WILMINGTON DISTRICT OF THE U.S. ARMY CORPS OF ENGINEERS. THE INITIALS OR SIGNATURES AND REGISTRATION DESIGNATIONS OF INDIVIDUALS APPEAR ON THESE PROJECT DOCUMENTS WITHIN THE SCOPE OF THEIR EMPLOYMENT AS REQUIRED BY ER 1110-1-8152.

THE INFORMATION DEPICTED ON THIS MAP REPRESENTS THE RESULTS OF SURVEYS MADE ON THE DATE INDICATED AND CAN ONLY BE CONSIDERED AS INDICATING THE GENERAL CONDITIONS EXISTING AT THAT TIME.

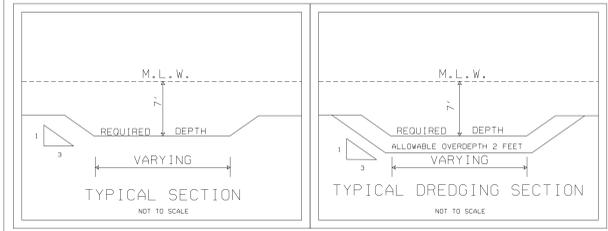

SYMBOL	DESCRIPTIONS	DATE	APPROVED
REVISIONS			
		U.S. ARMY ENGINEER DISTRICT CORPS OF ENGINEERS WILMINGTON, NORTH CAROLINA	
SURVEYED BY: CRP		WATERWAY CONNECTING PAMLICO SOUND AND BEAUFORT HARBOR	
DRAWN BY: GG			
CHECKED BY:		CHANNEL AT WEST END OF HARKERS ISLAND	
REVIEWED BY:	SCALE: 1:2000	PLATE NUMBER:	SURVEYED: 19 AUG 1999
APPROVED BY:	DATE: 23 AUG 1999		
CHIEF, NAVIGATION SEC.	MAP FILE #: HI 105-99-2		SHEET OF