

North Topsail Beach Shoreline Protection Project

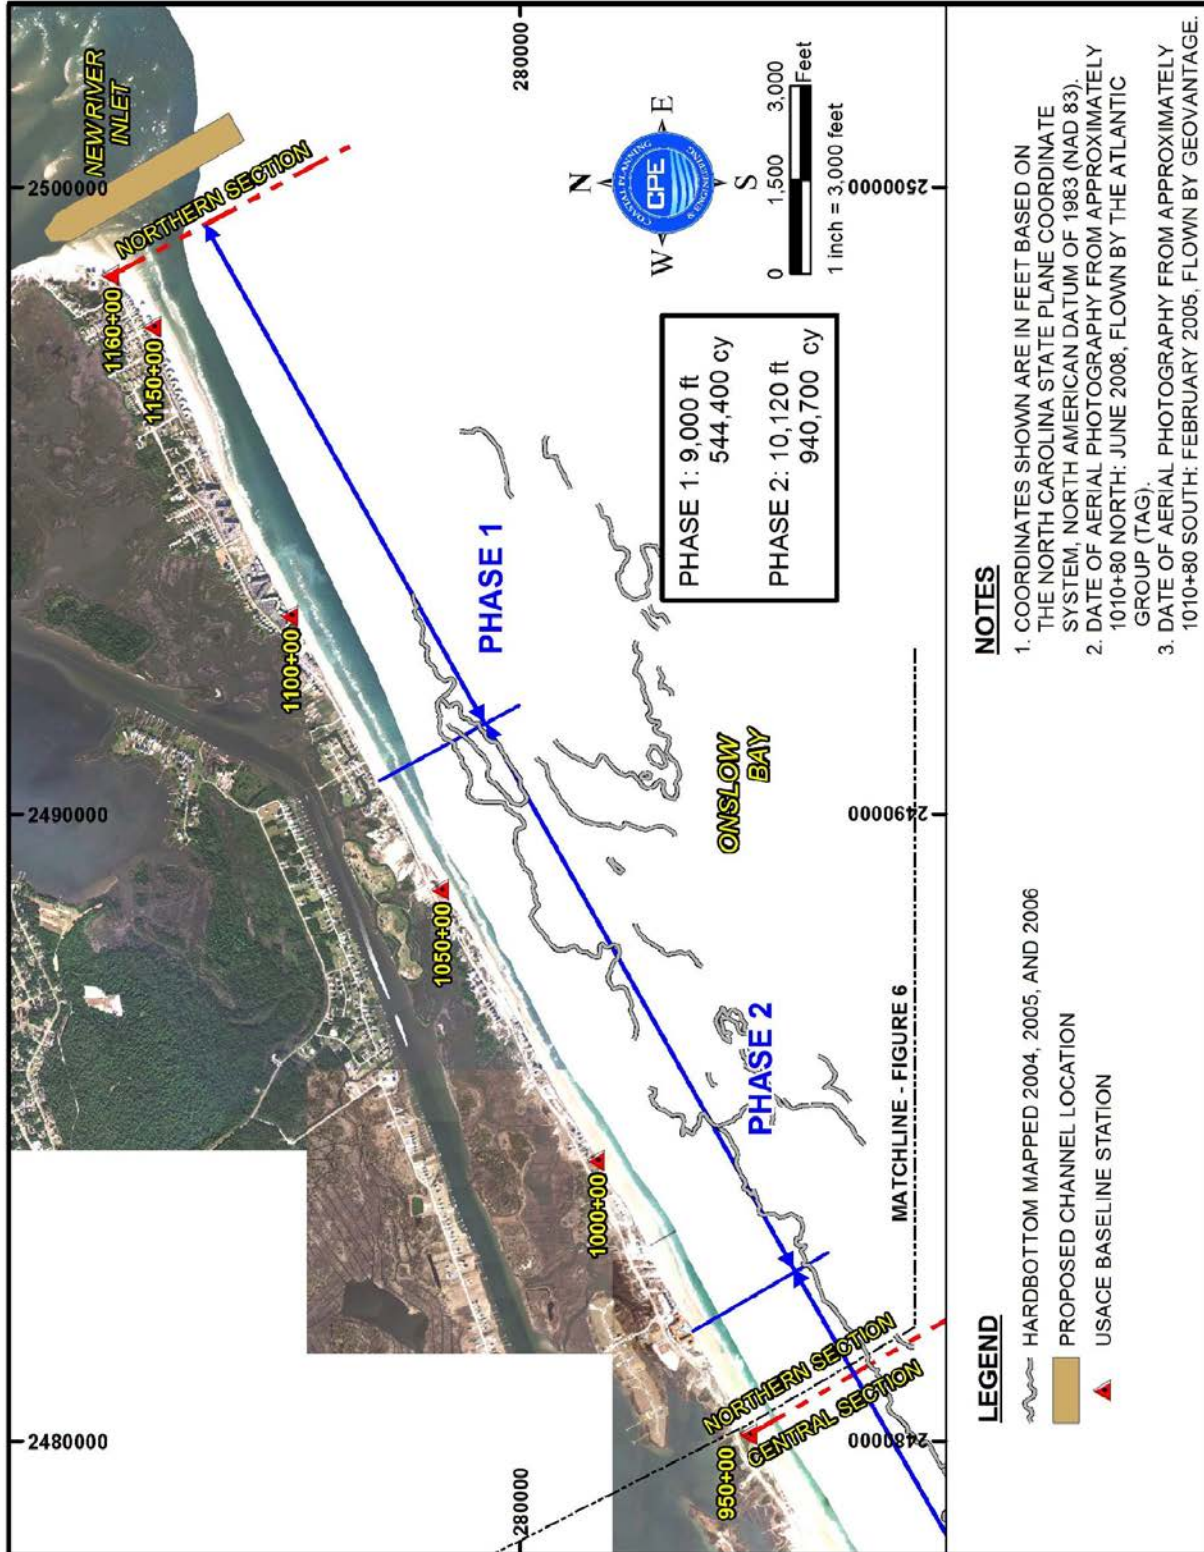


Figure 1. May 27, 2011 Permitted Area – Northern Section

North Topsail Beach Shoreline Protection Project

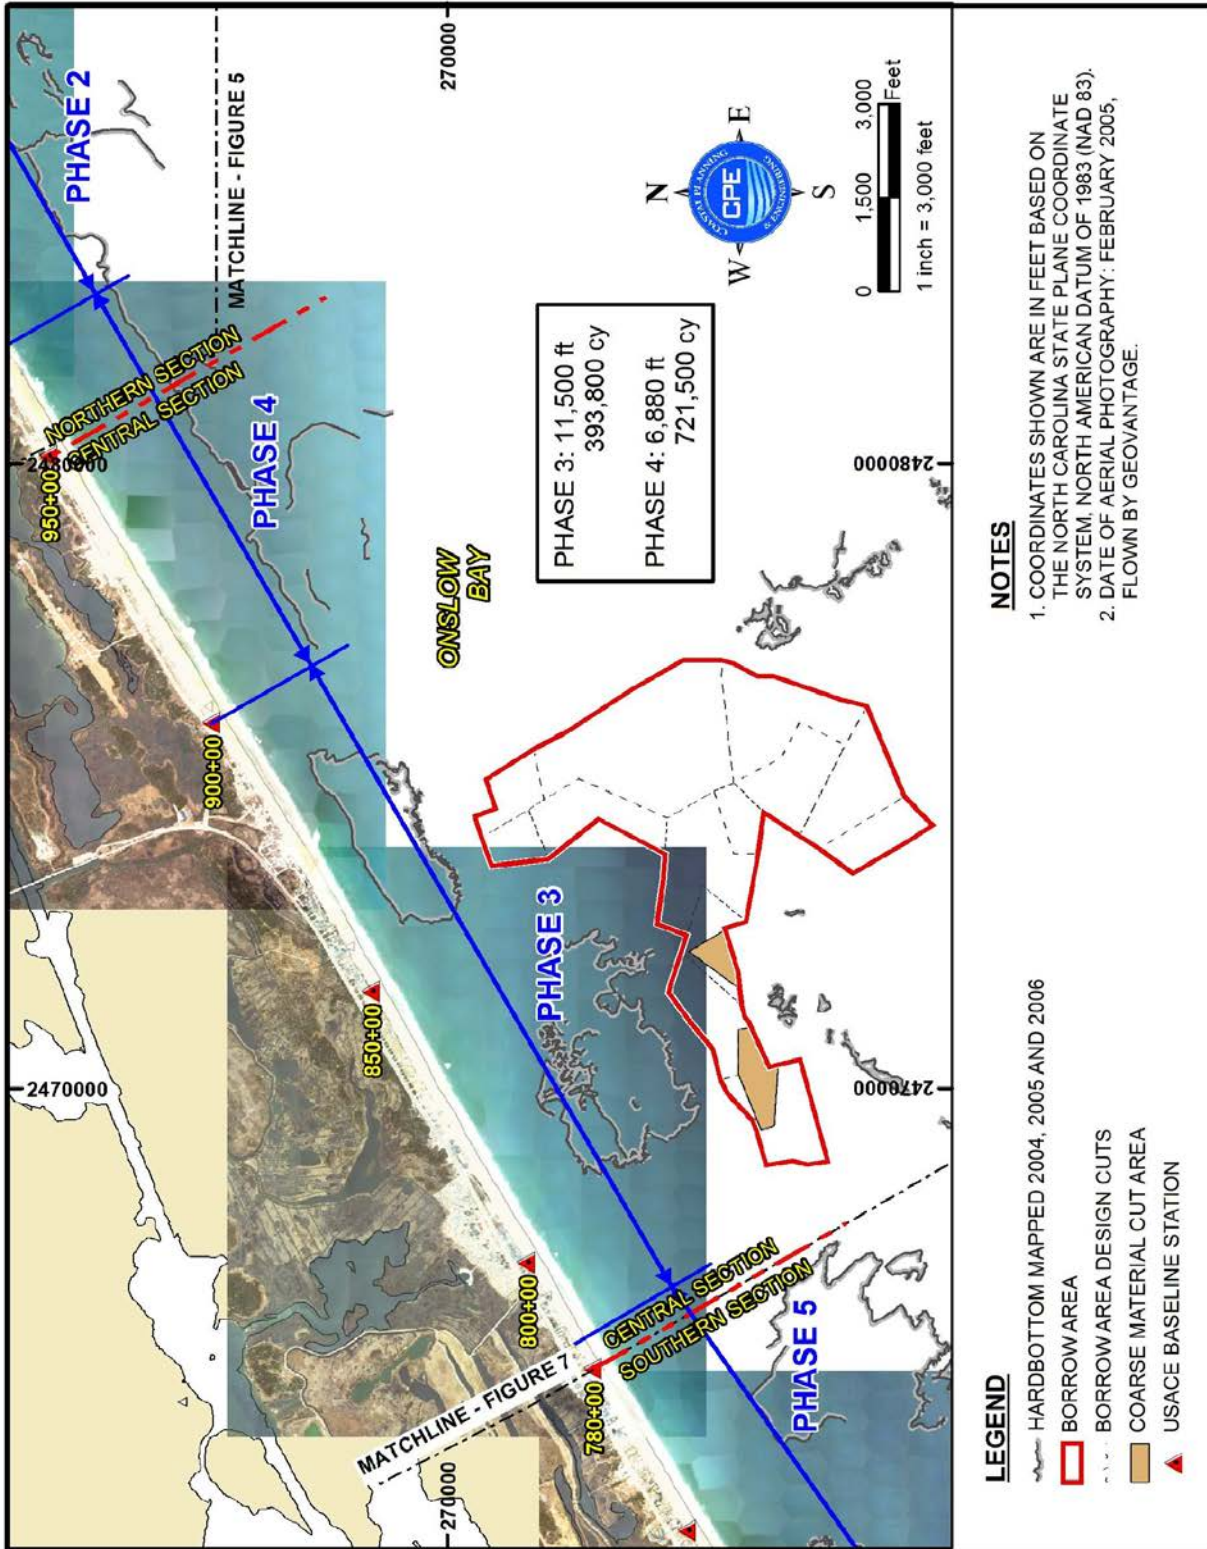


Figure 2. May 27, 2011 Permitted Area – Central Section

North Topsail Beach Shoreline Protection Project

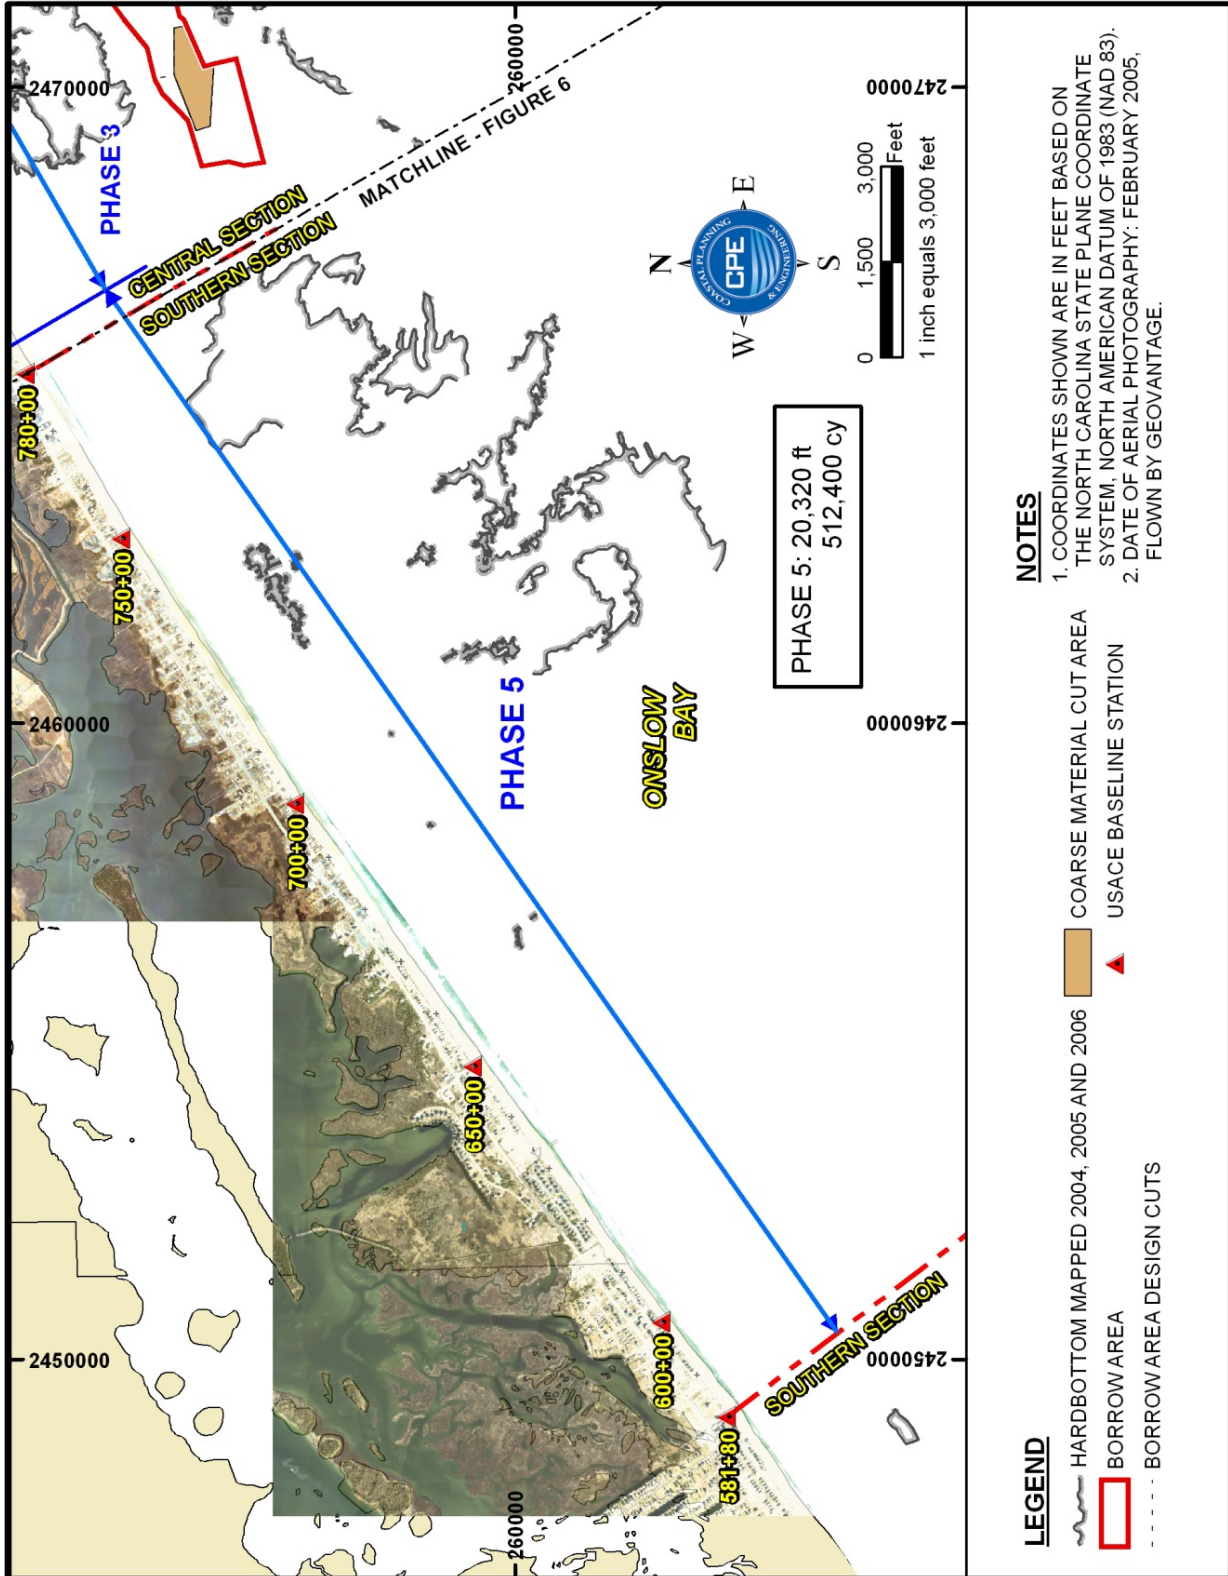


Figure 3. May 27, 2011 Permitted Area – Southern Section

North Topsail Beach Shoreline Protection Project

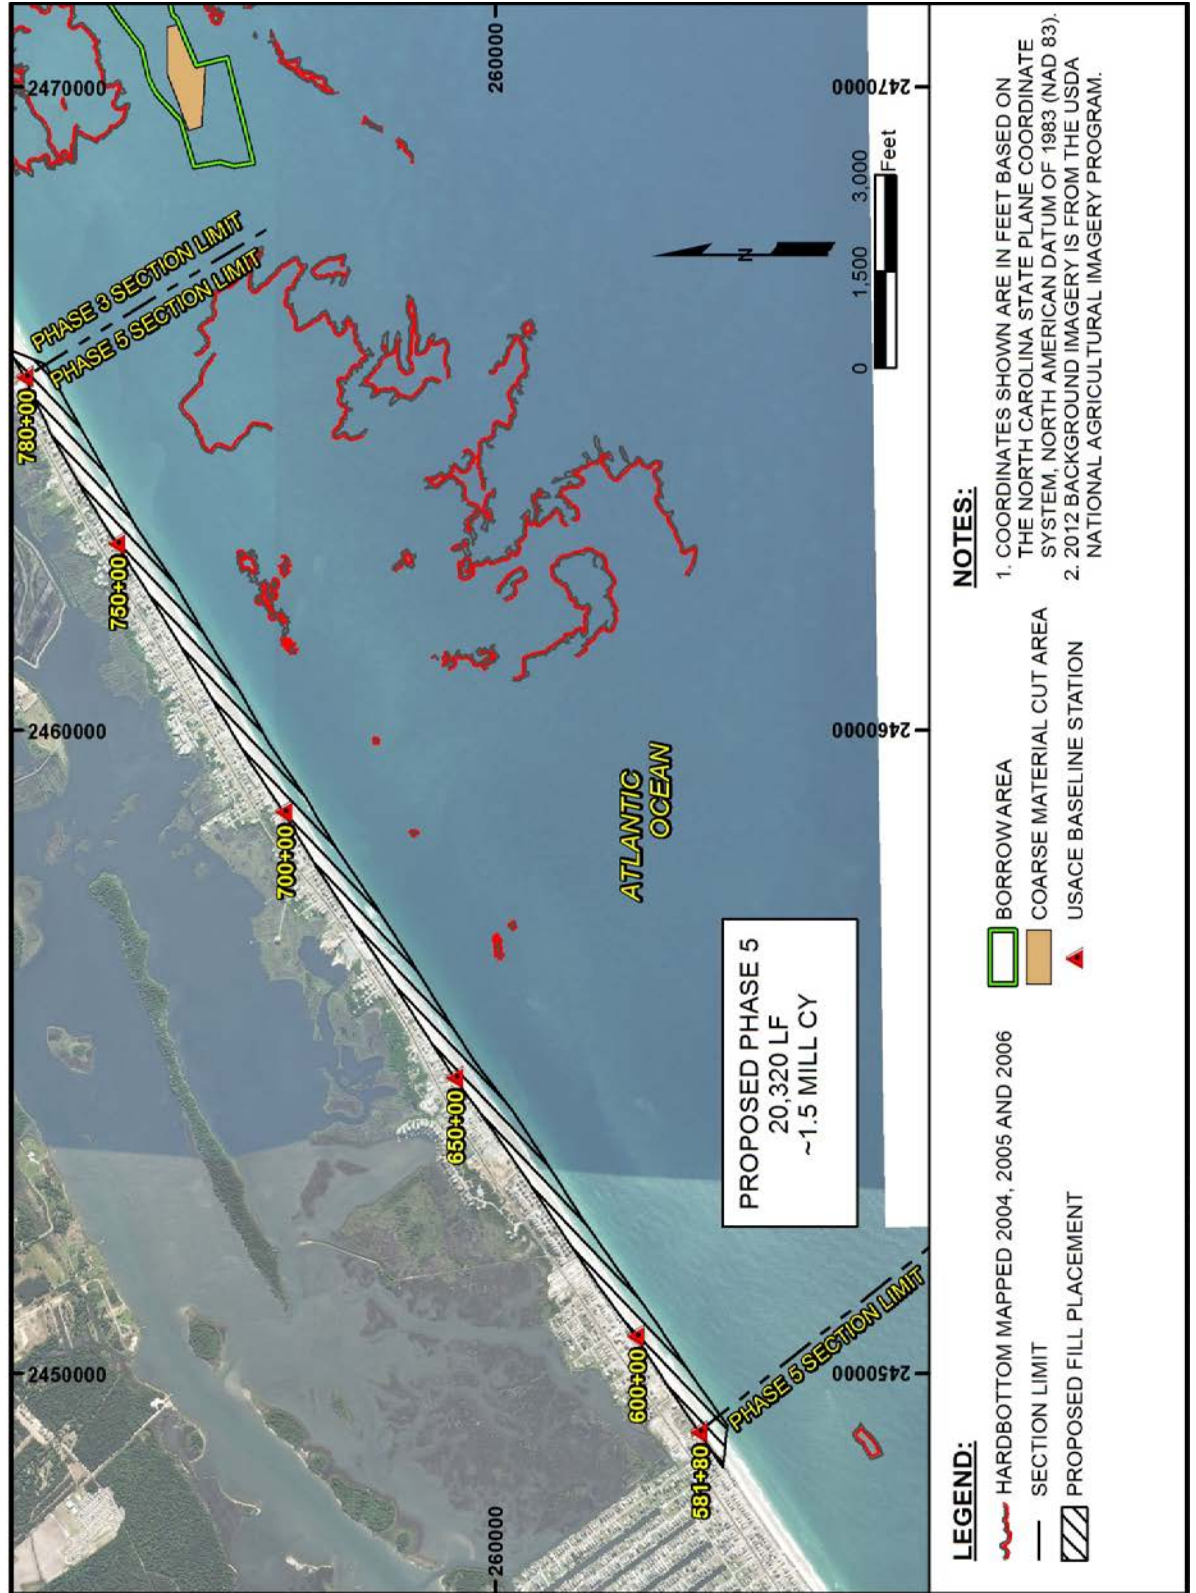


Figure 4. Proposed Fill Placement for Phase 5