



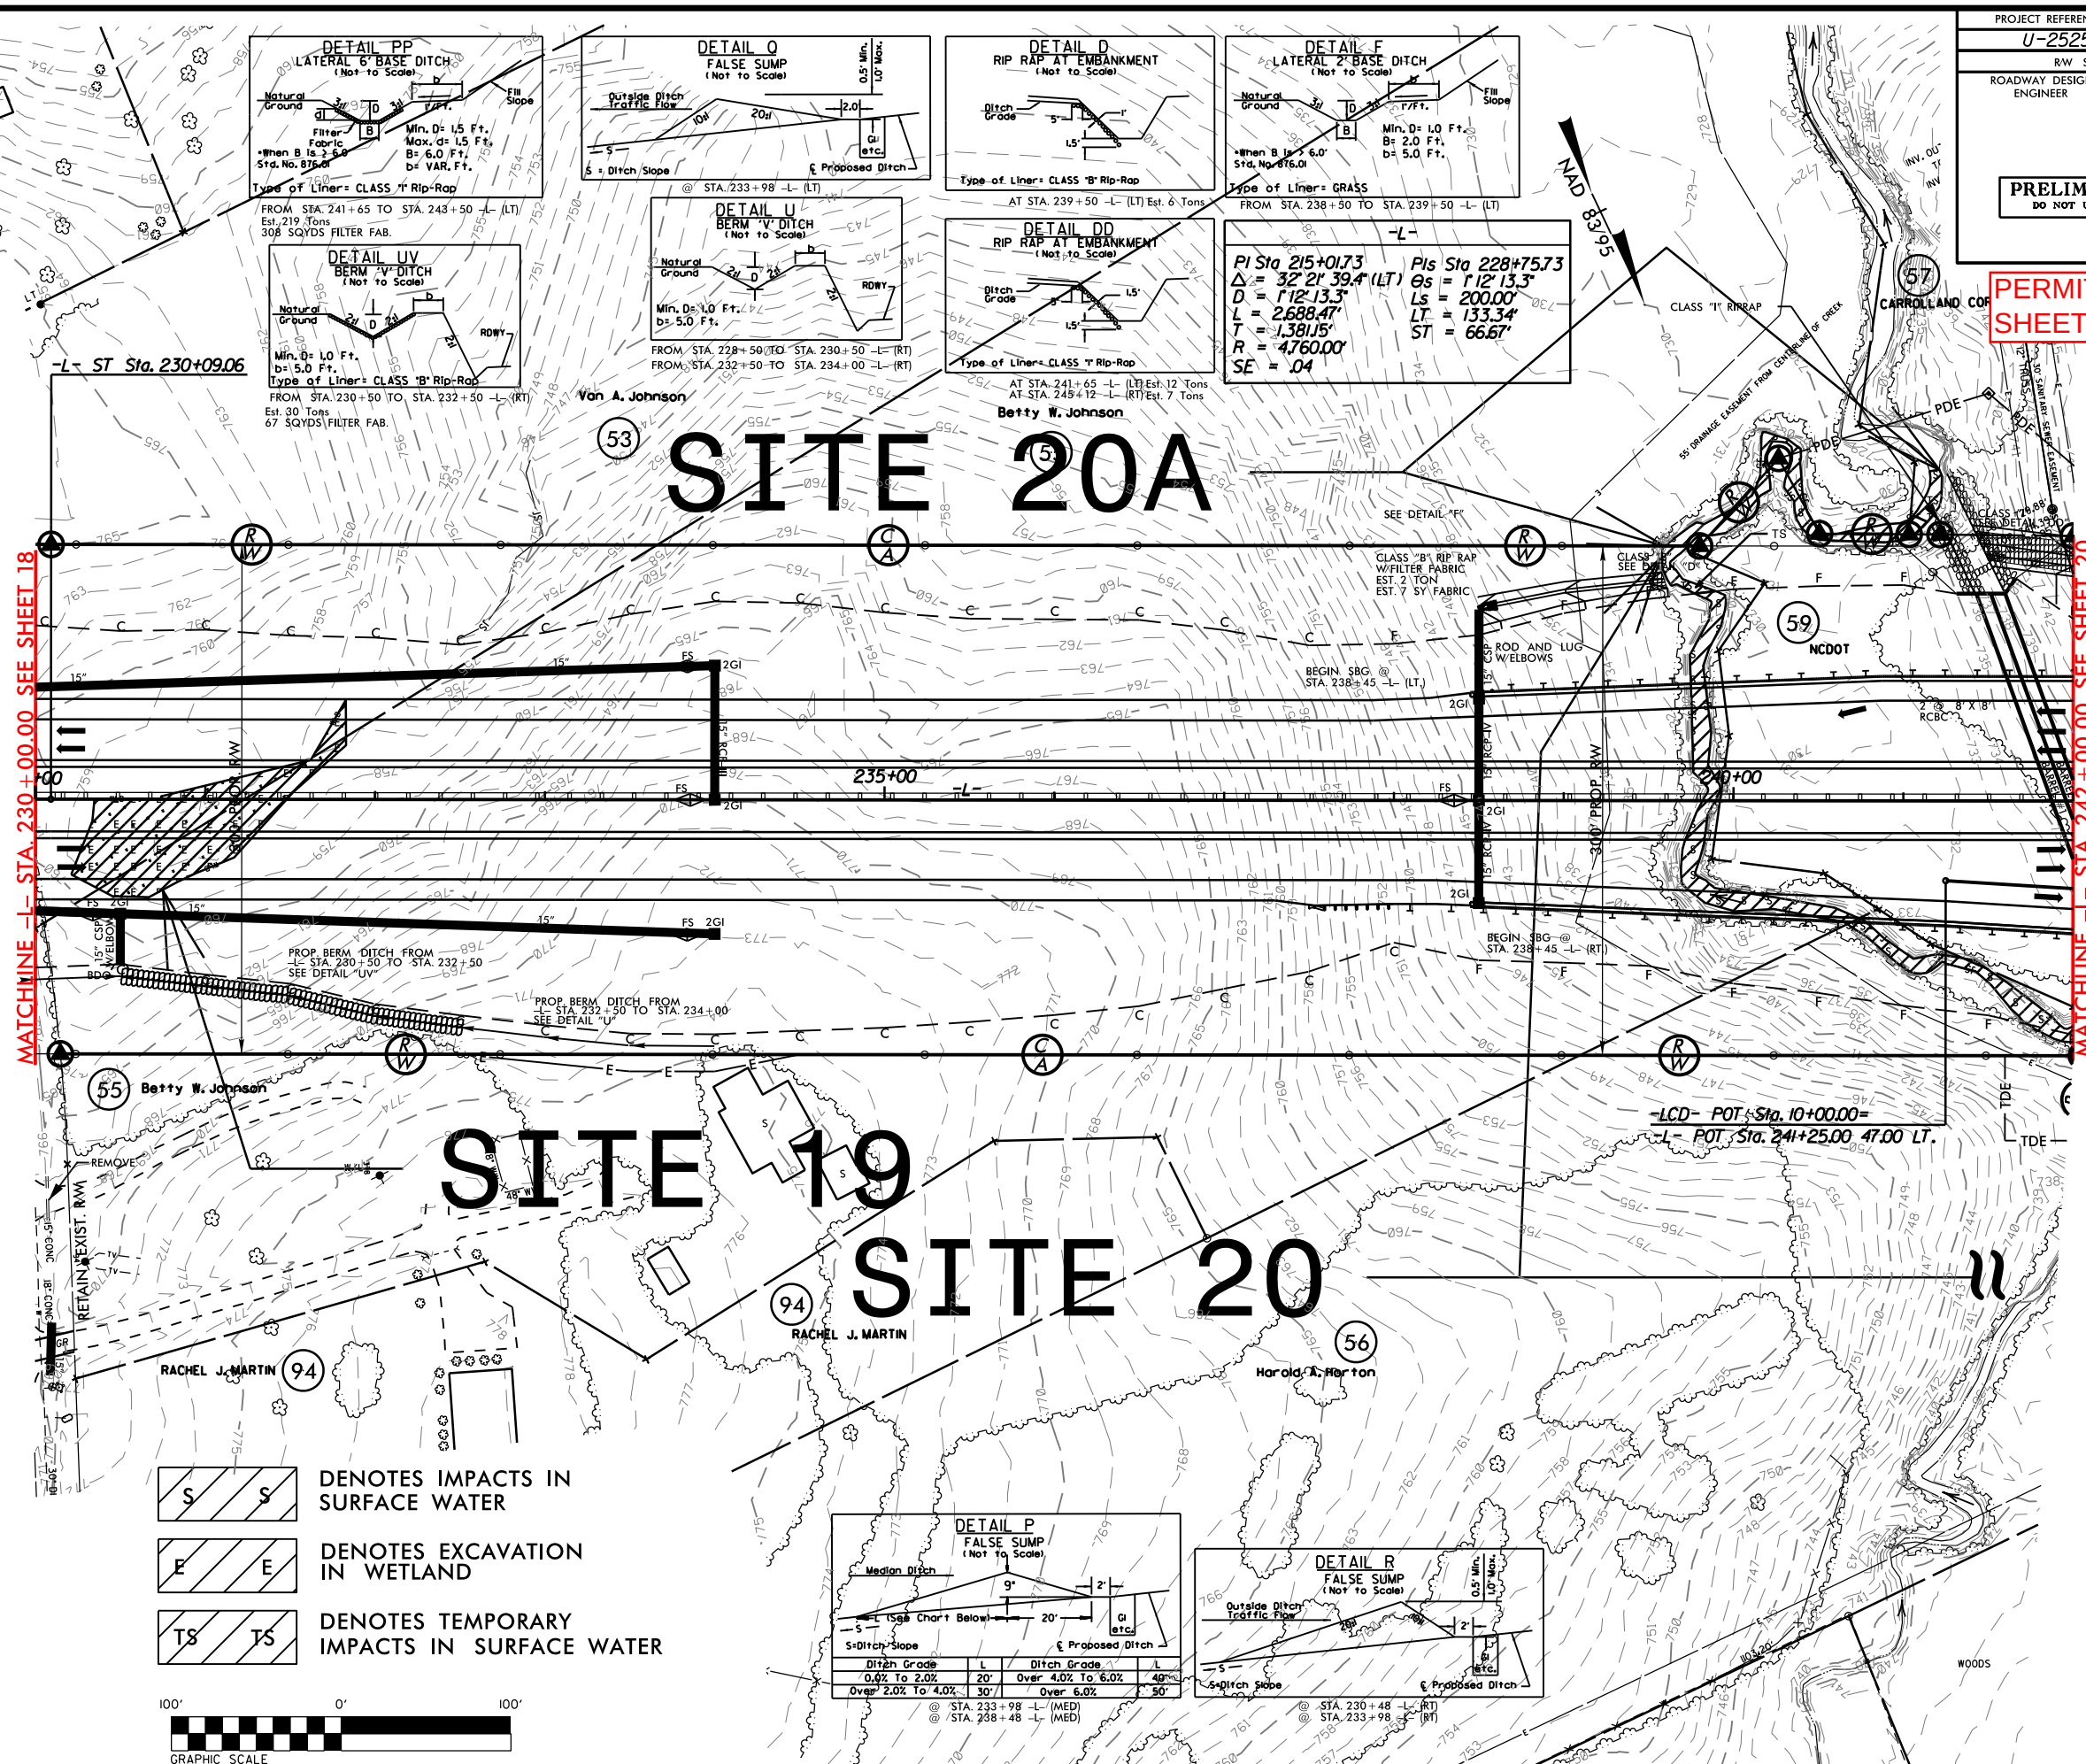


PROJECT REFERENCE NO.	SHEET NO.
U-2525B	20
R/W SHEET NO.	
ROADWAY DESIGN ENGINEER	HYDRAULICS ENGINEER
PRELIMINARY PLANS DO NOT USE FOR CONSTRUCTION	


Revised 10/15/13

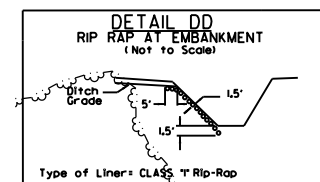


AT STA. 241+65 -L- (LT) Est. 12 Tons
AT STA. 245+42 -L- (RT) Est. 7 Tons

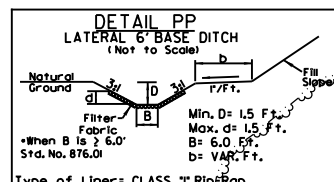


FROM STA. 241+65 TO STA. 243+50 -L- (LT)
Est. 219 Tons
308 SQYDS FILTER FAB.

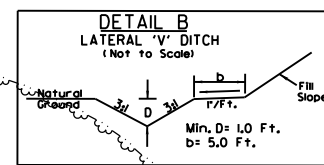






FROM STA. 10+00 TO STA. 13+75 -Y13RPC- (RT)

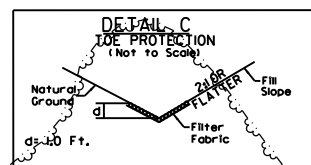

FROM STA. 243+50 TO STA. 249+00 -L- (LT)
Est. 116 Tons
244 SQYDS FILTER FAB.

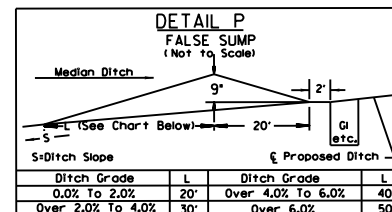

① STA. 242+98 -L- (MED)
② STA. 247+48 -L- (MED)
③ STA. 252+48 -L- (MED)

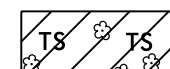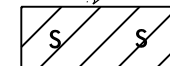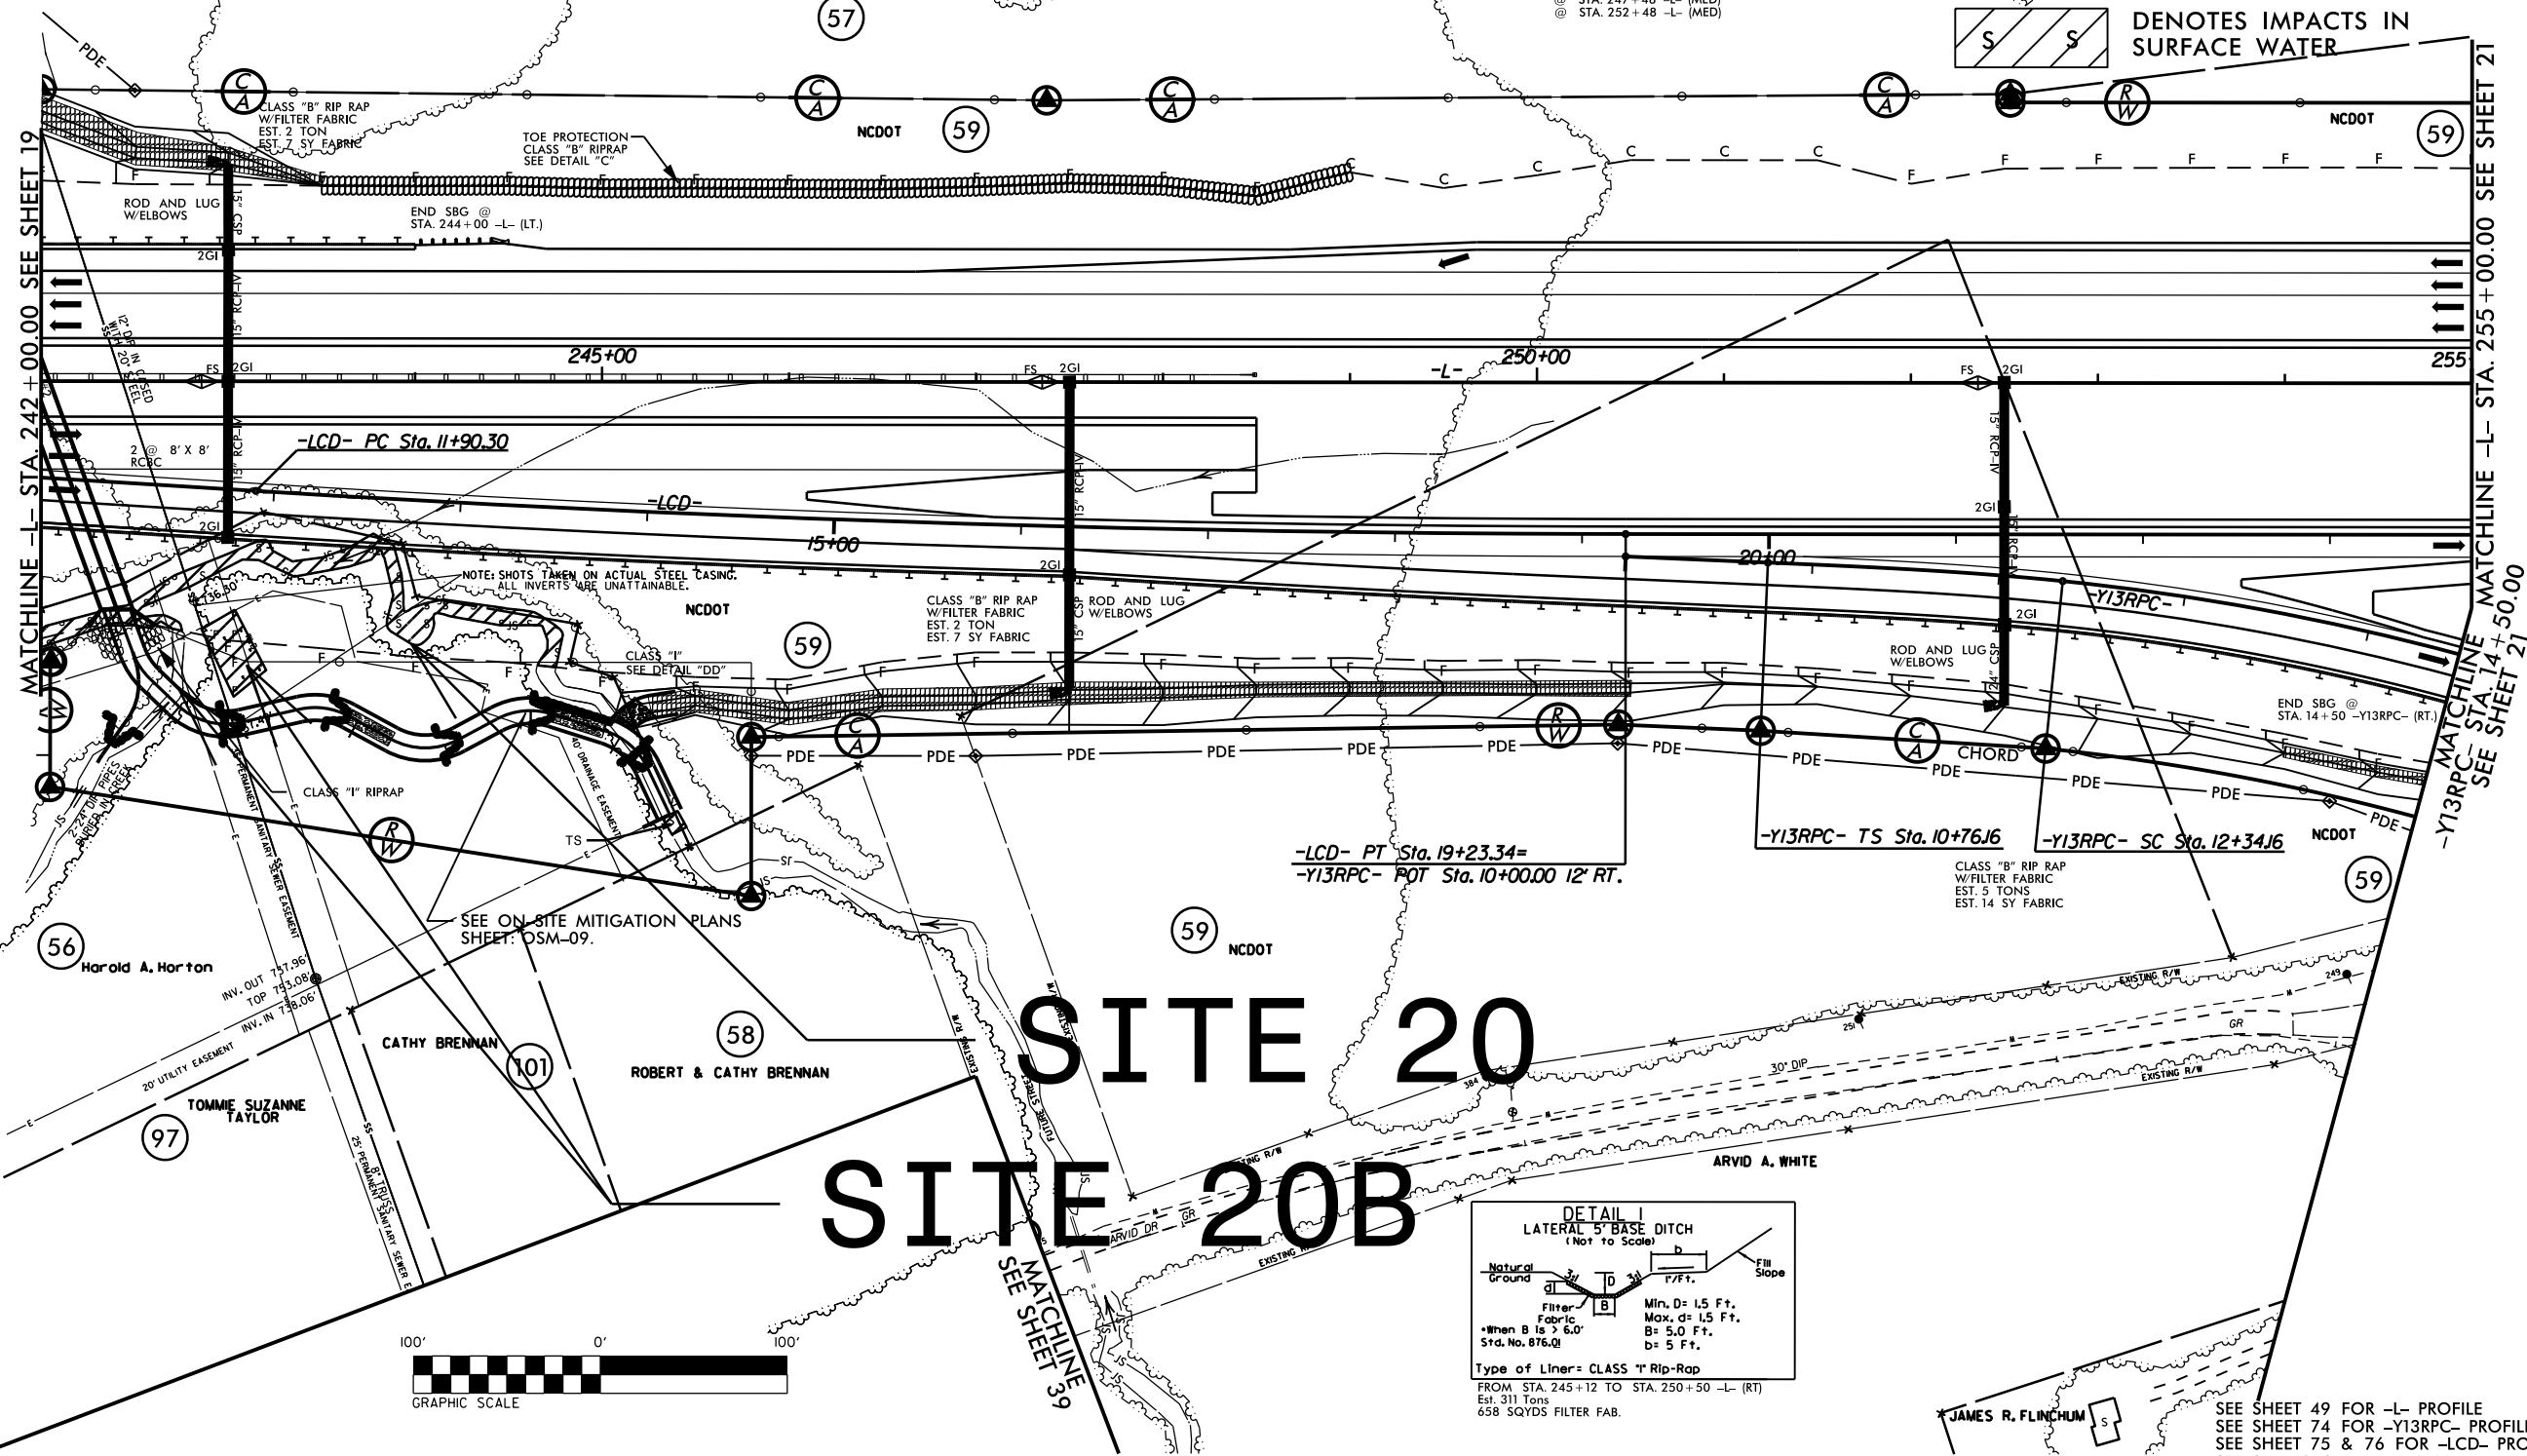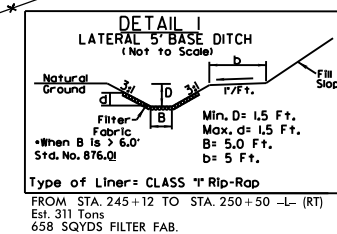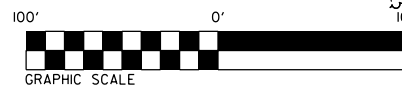DENOTES TEMPORARY
IMPACTS IN SURFACE WATERDENOTES FILL IN
WETLANDDENOTES IMPACTS IN
SURFACE WATERSITE 20
SITE 20B

FROM STA. 245+12 TO STA. 250+50 -L- (RT)
Est. 311 Tons
658 SQYDS FILTER FAB.

SEE SHEET 49 FOR -L- PROFILE
SEE SHEET 74 FOR -Y13RPC- PROFILE
SEE SHEET 75 & 76 FOR -LCD- PROFILE
SEE SHEETS C-1 THRU C-?? FOR CULVERT PLANS


5/14/99

PERMIT DRAWINGS
SHEET 58 OF 93

PROJECT REFERENCE NO.	SHEET NO.
U-2525B	20
R/W SHEET NO.	
ROADWAY DESIGN ENGINEER	HYDRAULICS ENGINEER
PRELIMINARY PLANS DO NOT USE FOR CONSTRUCTION	


Revised 10/15/13

TS TS DENOTES TEMPORARY IMPACTS IN SURFACE WATER
F F DENOTES FILL IN WETLAND
S S DENOTES IMPACTS IN SURFACE WATER

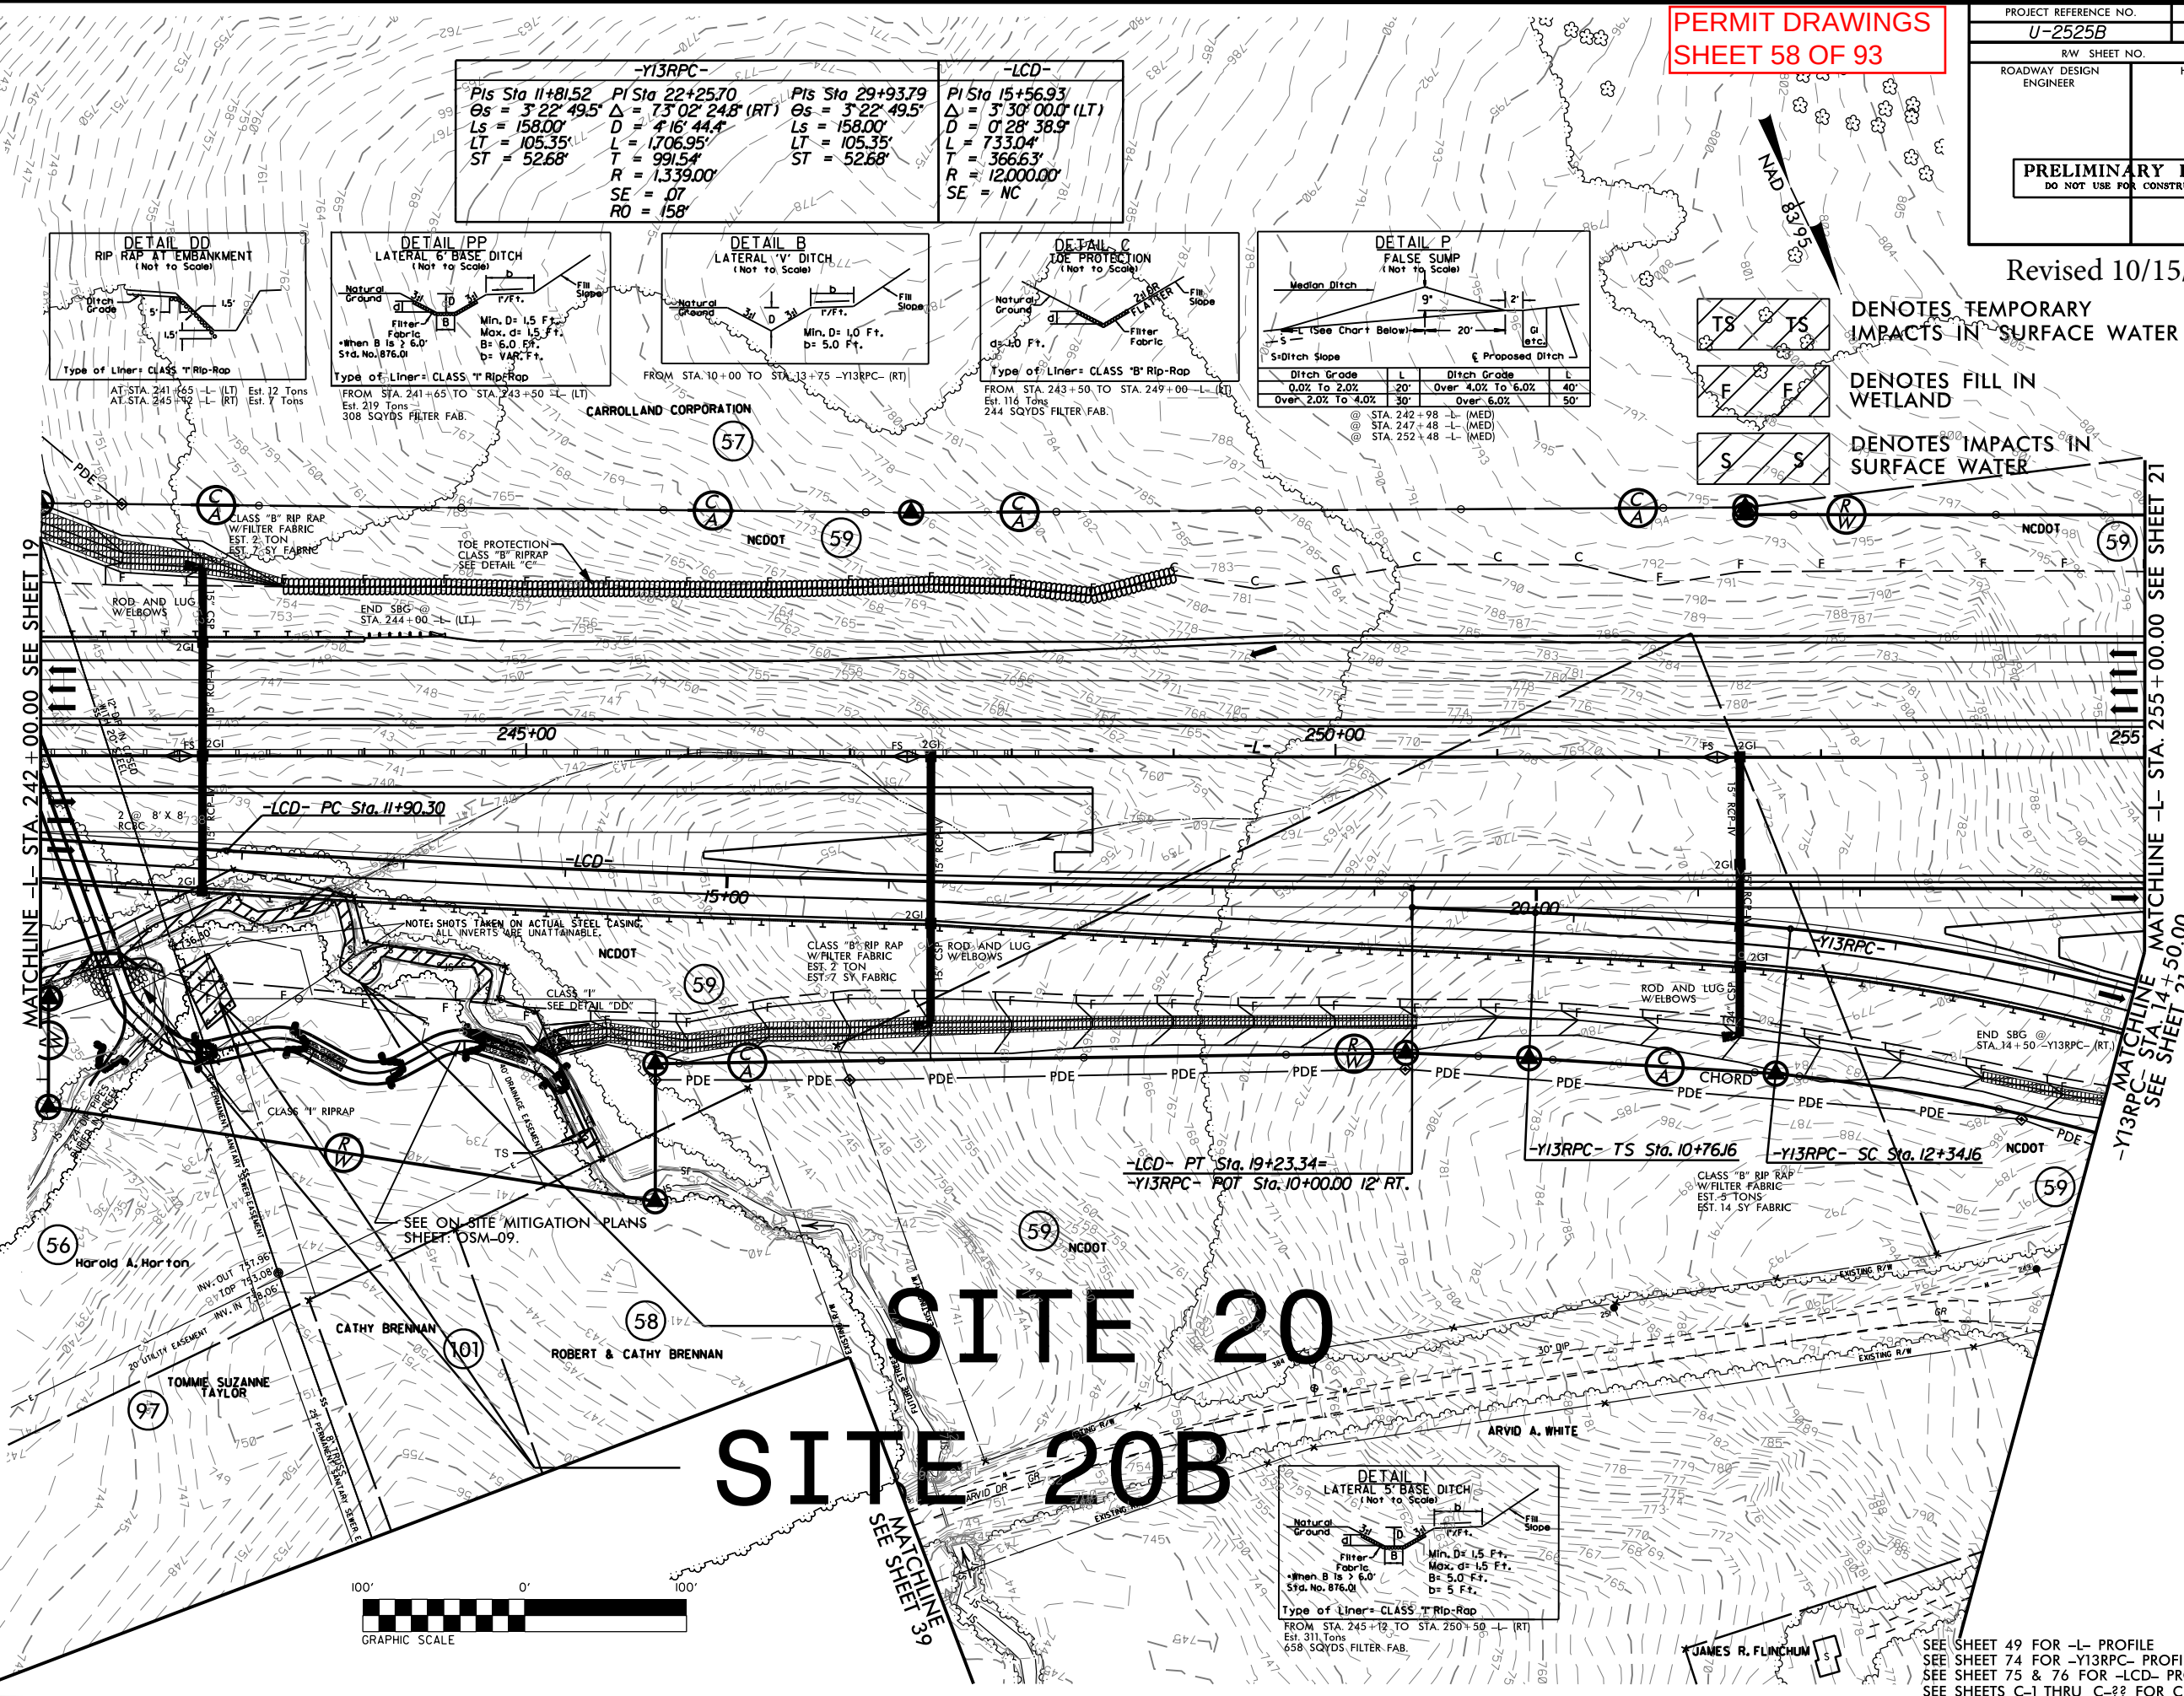

SITE 20
SITE 20B


SEE SHEET 49 FOR -L- PROFILE
SEE SHEET 74 FOR -Y13RPC- PROFILE
SEE SHEET 75 & 76 FOR -LCD- PROFILE
SEE SHEETS C-1 THRU C-?? FOR CULVERT PLANS

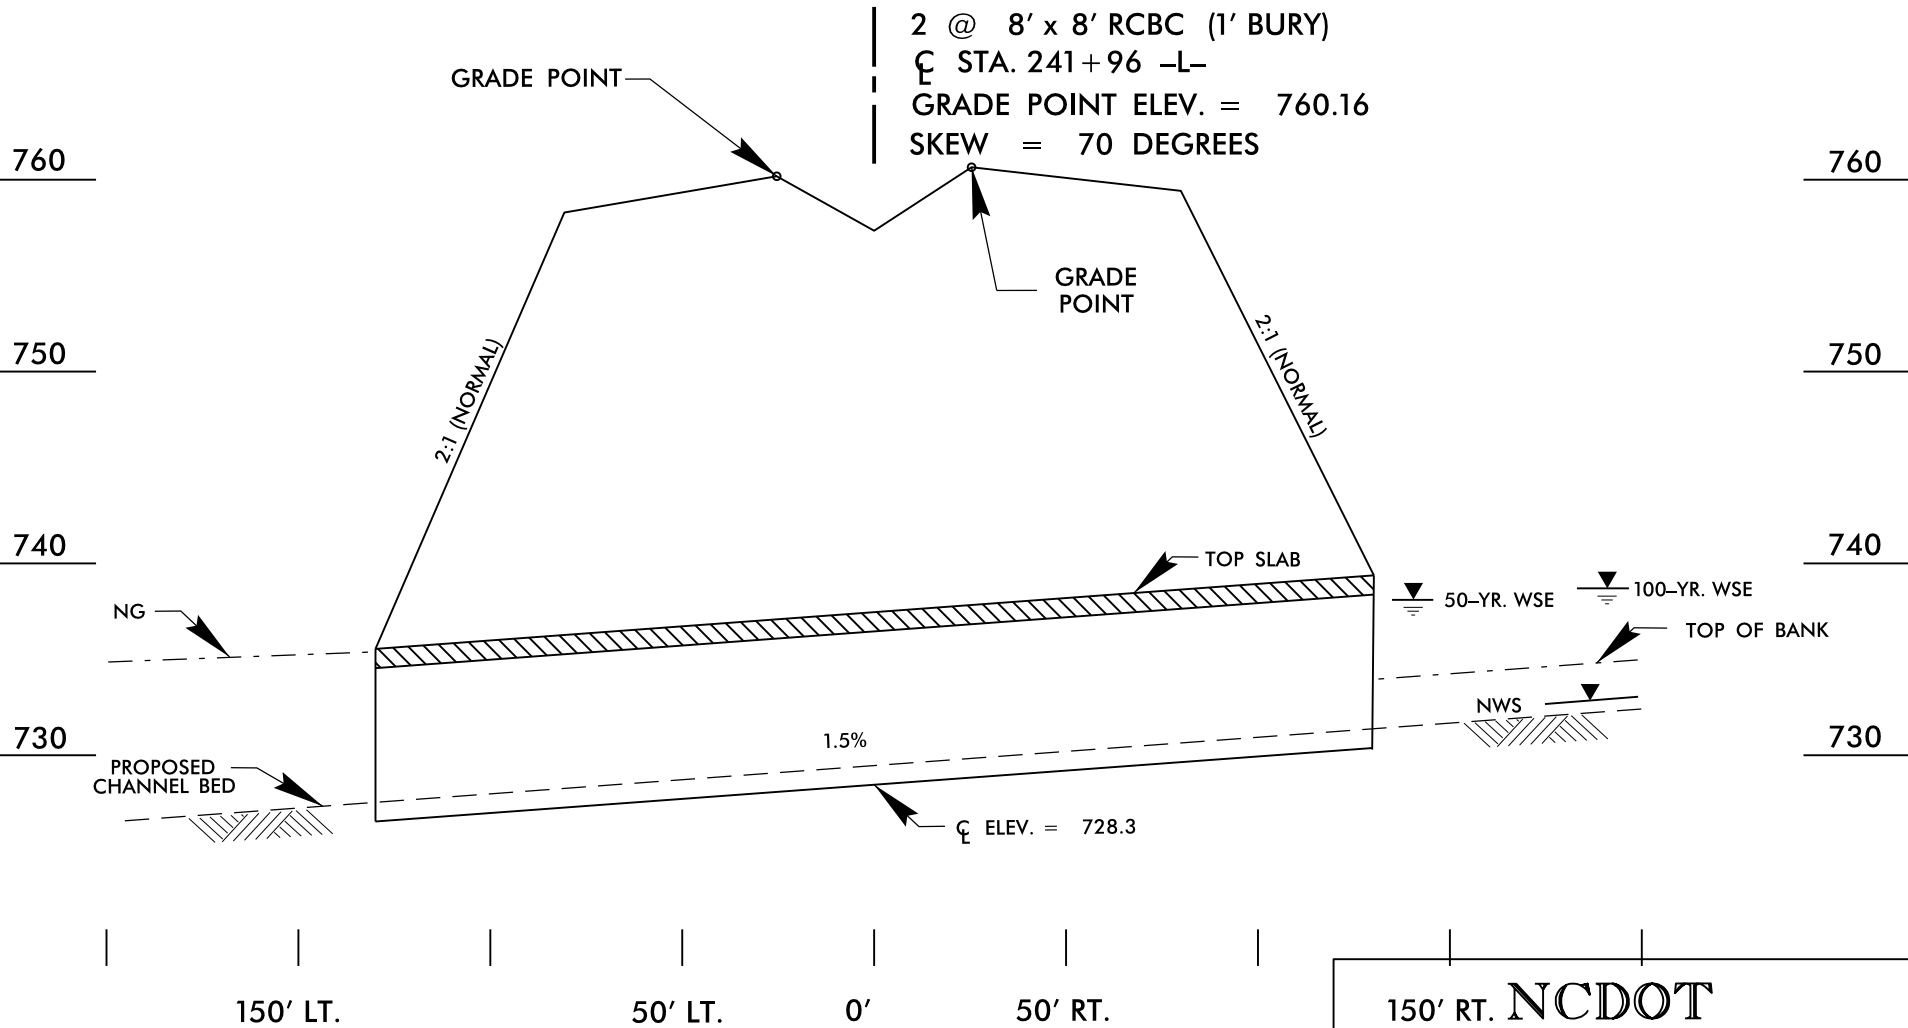

PROFILE

150' RT. **NCDOT**
 DIVISION OF HIGHWAYS
 GUILFORD COUNTY
 PROJECT: 34821.1.1 (U-2525B)
 GREENSBORO EASTERN LOOP
 FROM NORTH OF US 70
 RELOCATION TO US 29 NORTH
 OF GREENSBORO


8/23/99

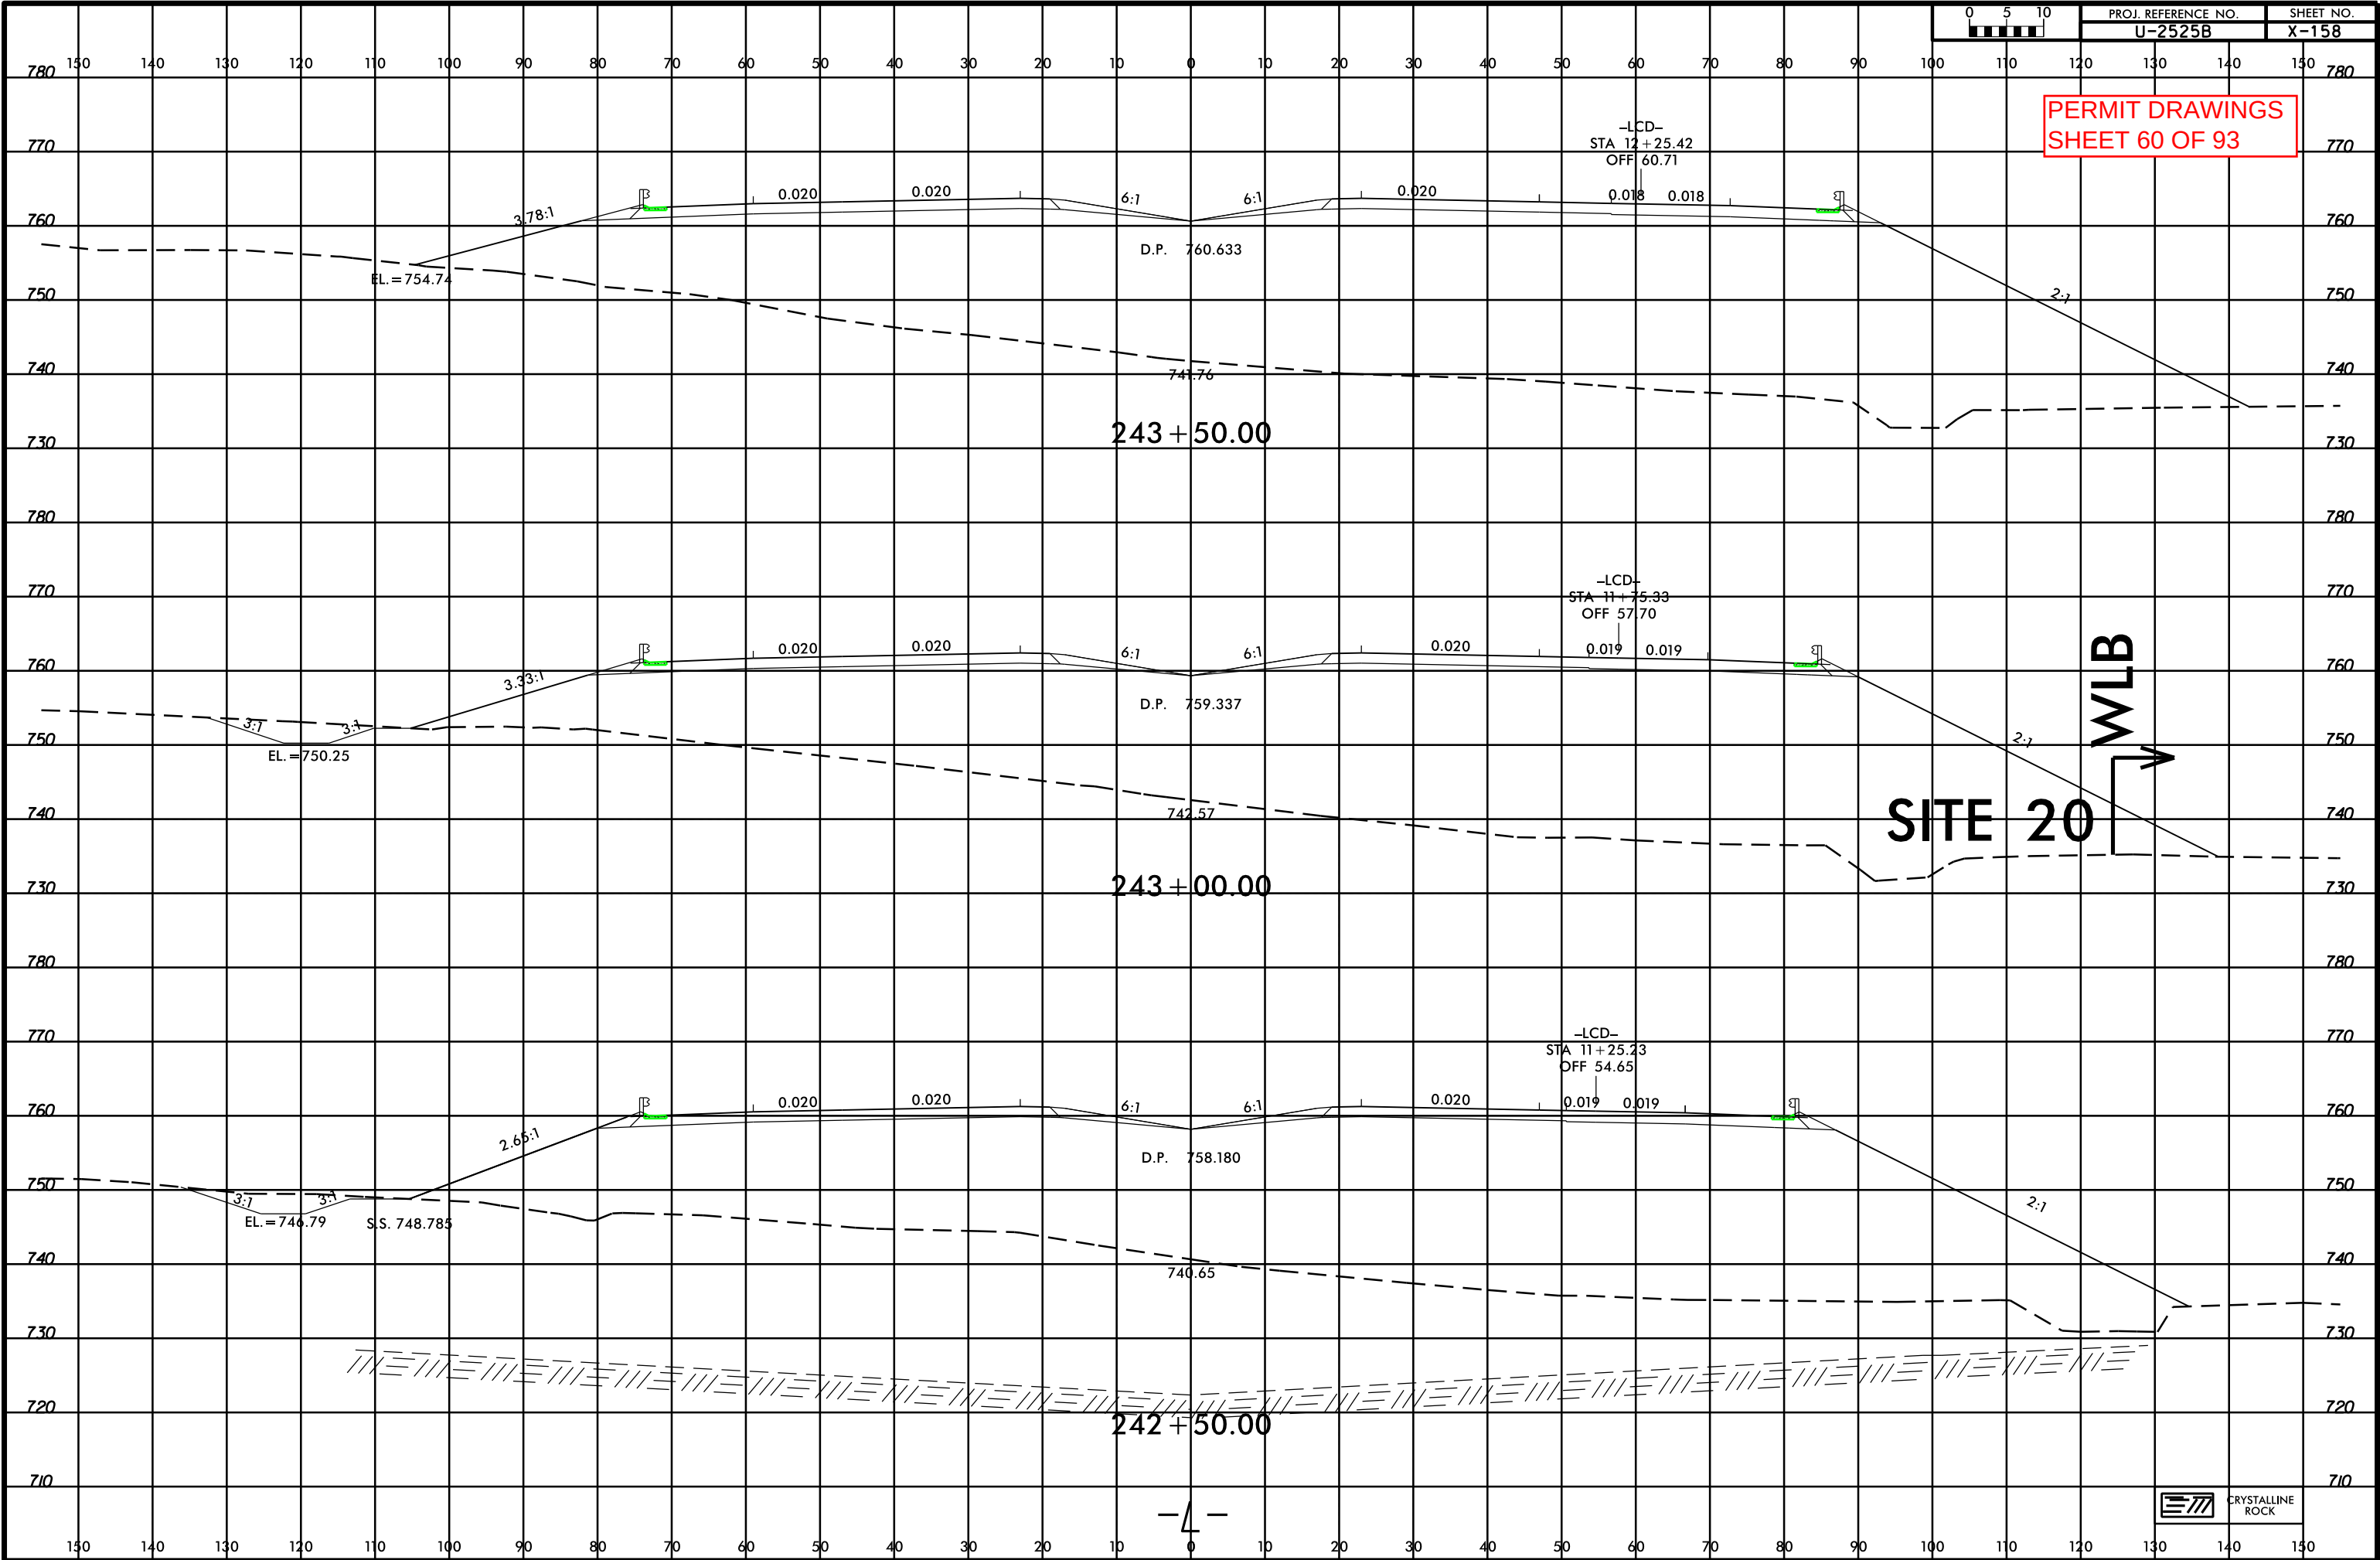


8/23/99

8/23/99

PERMIT DRAWINGS

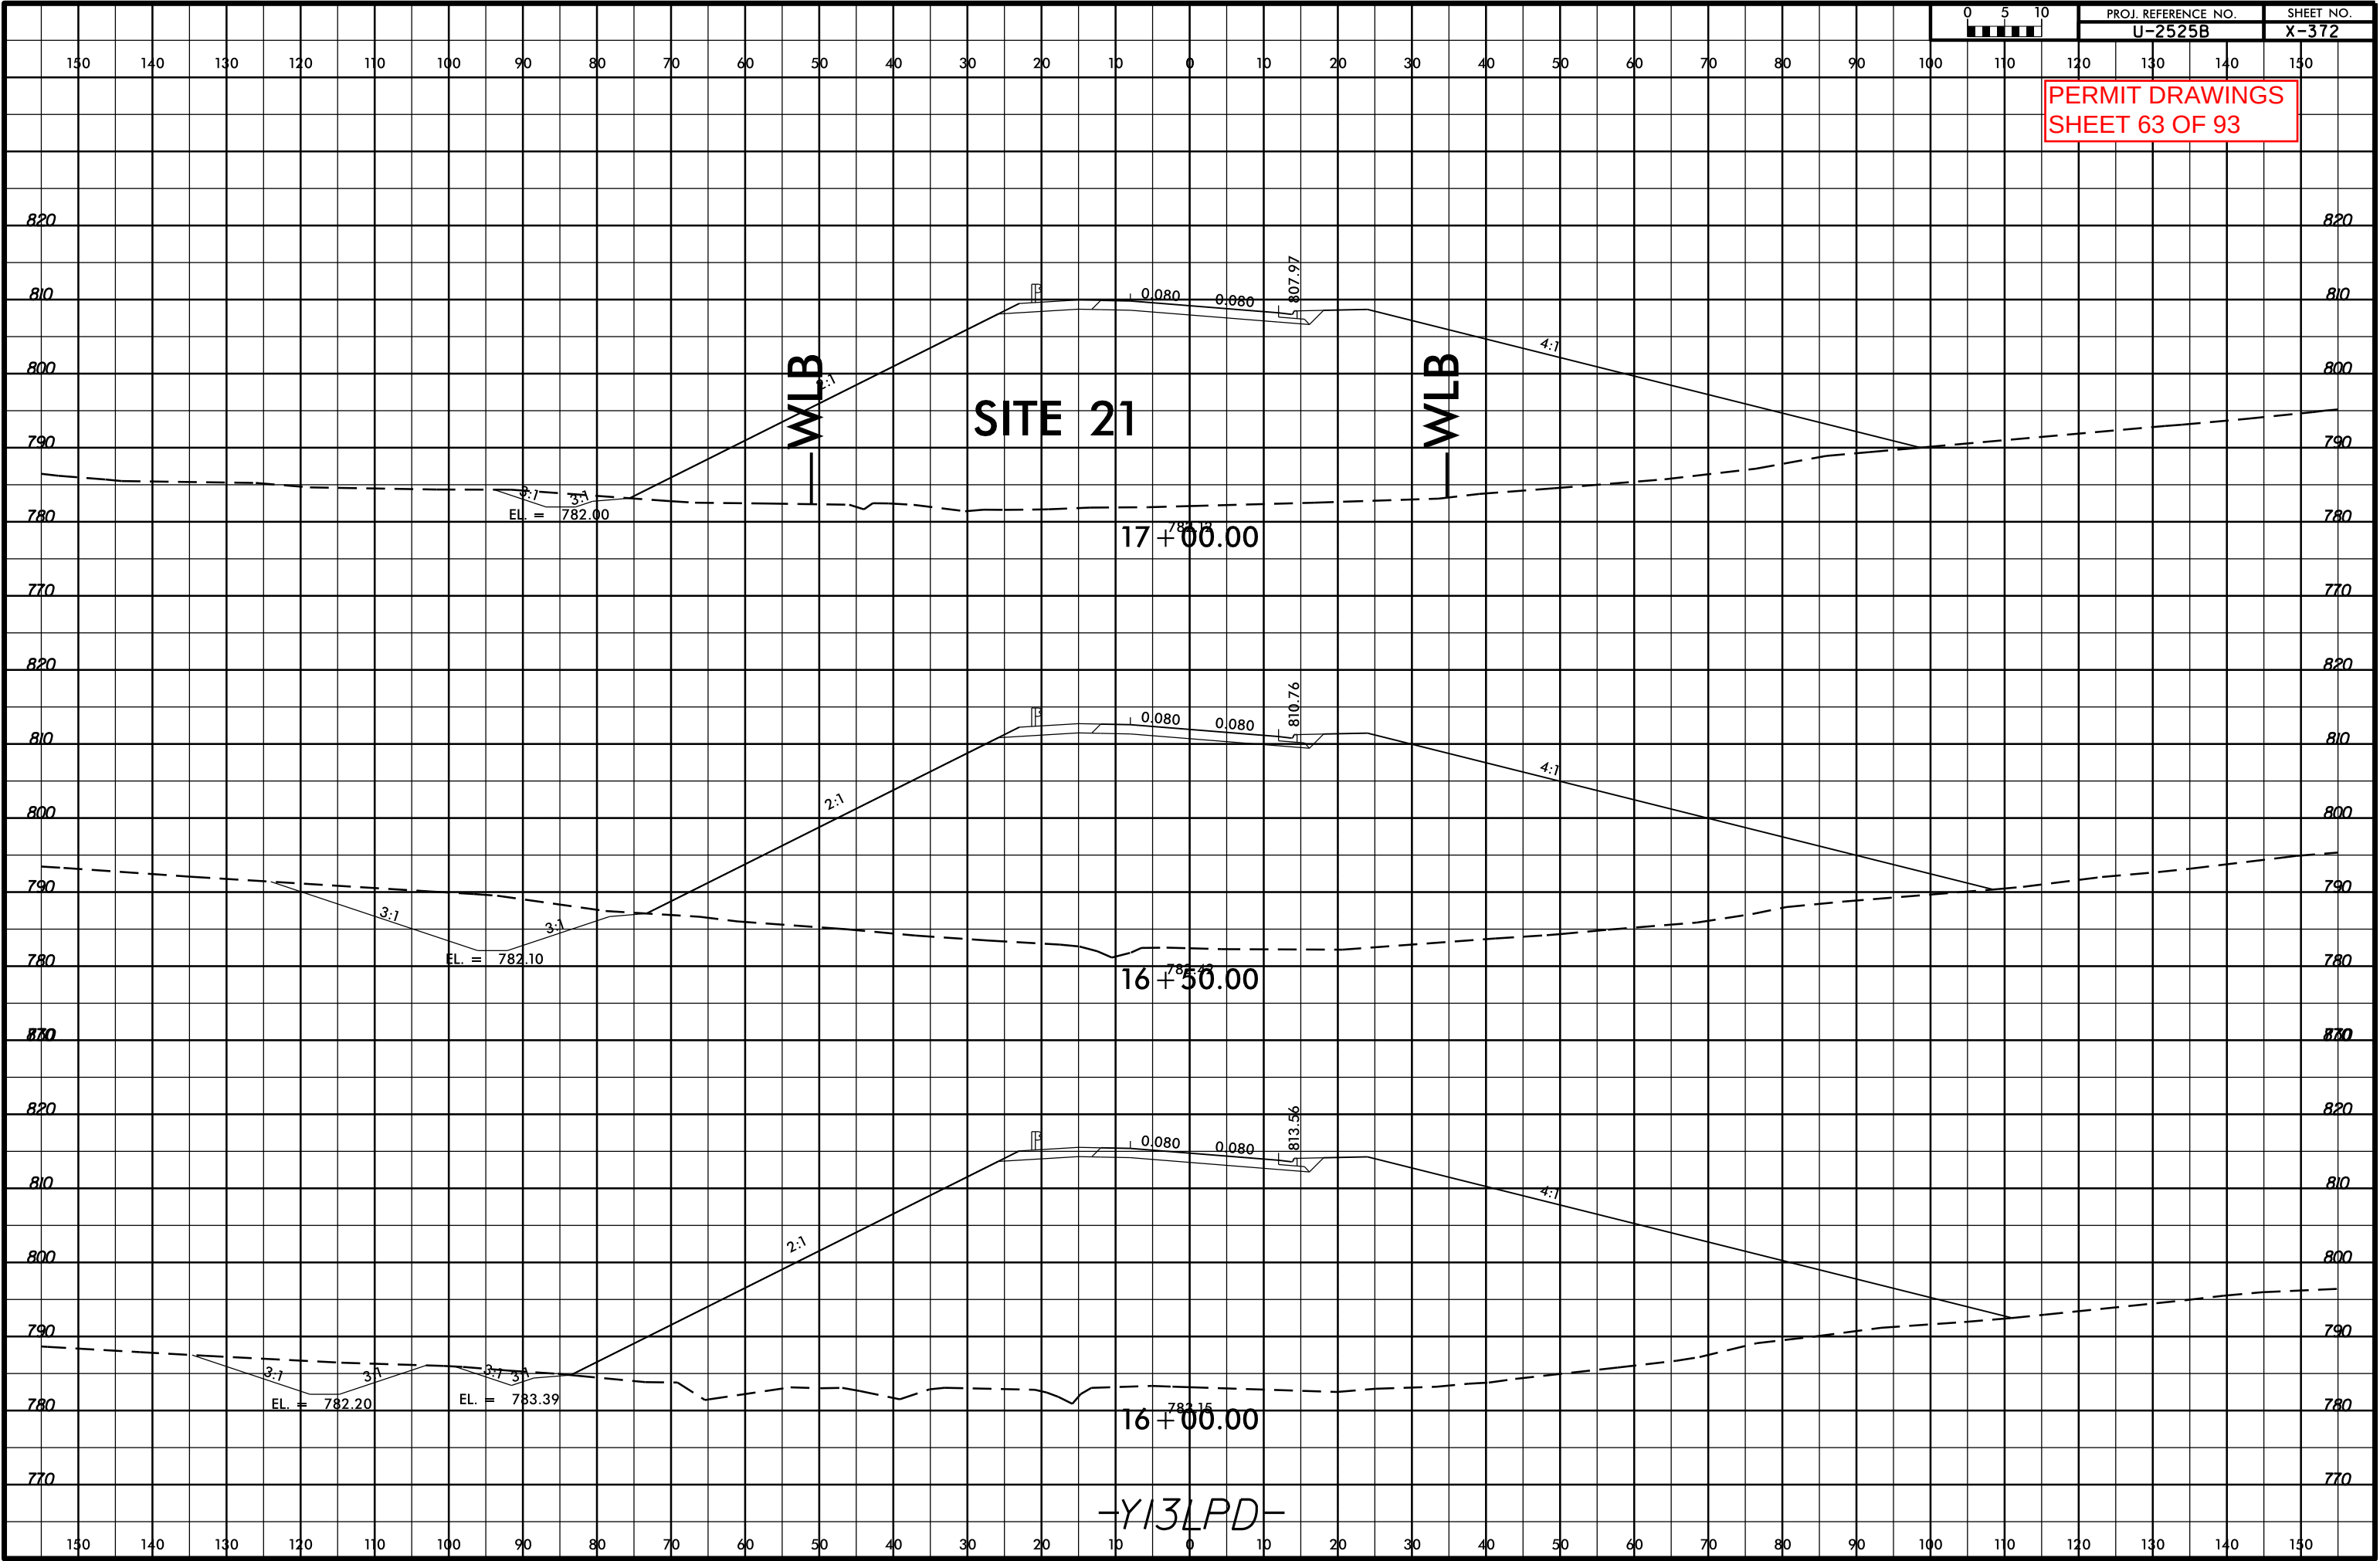

8/23/99

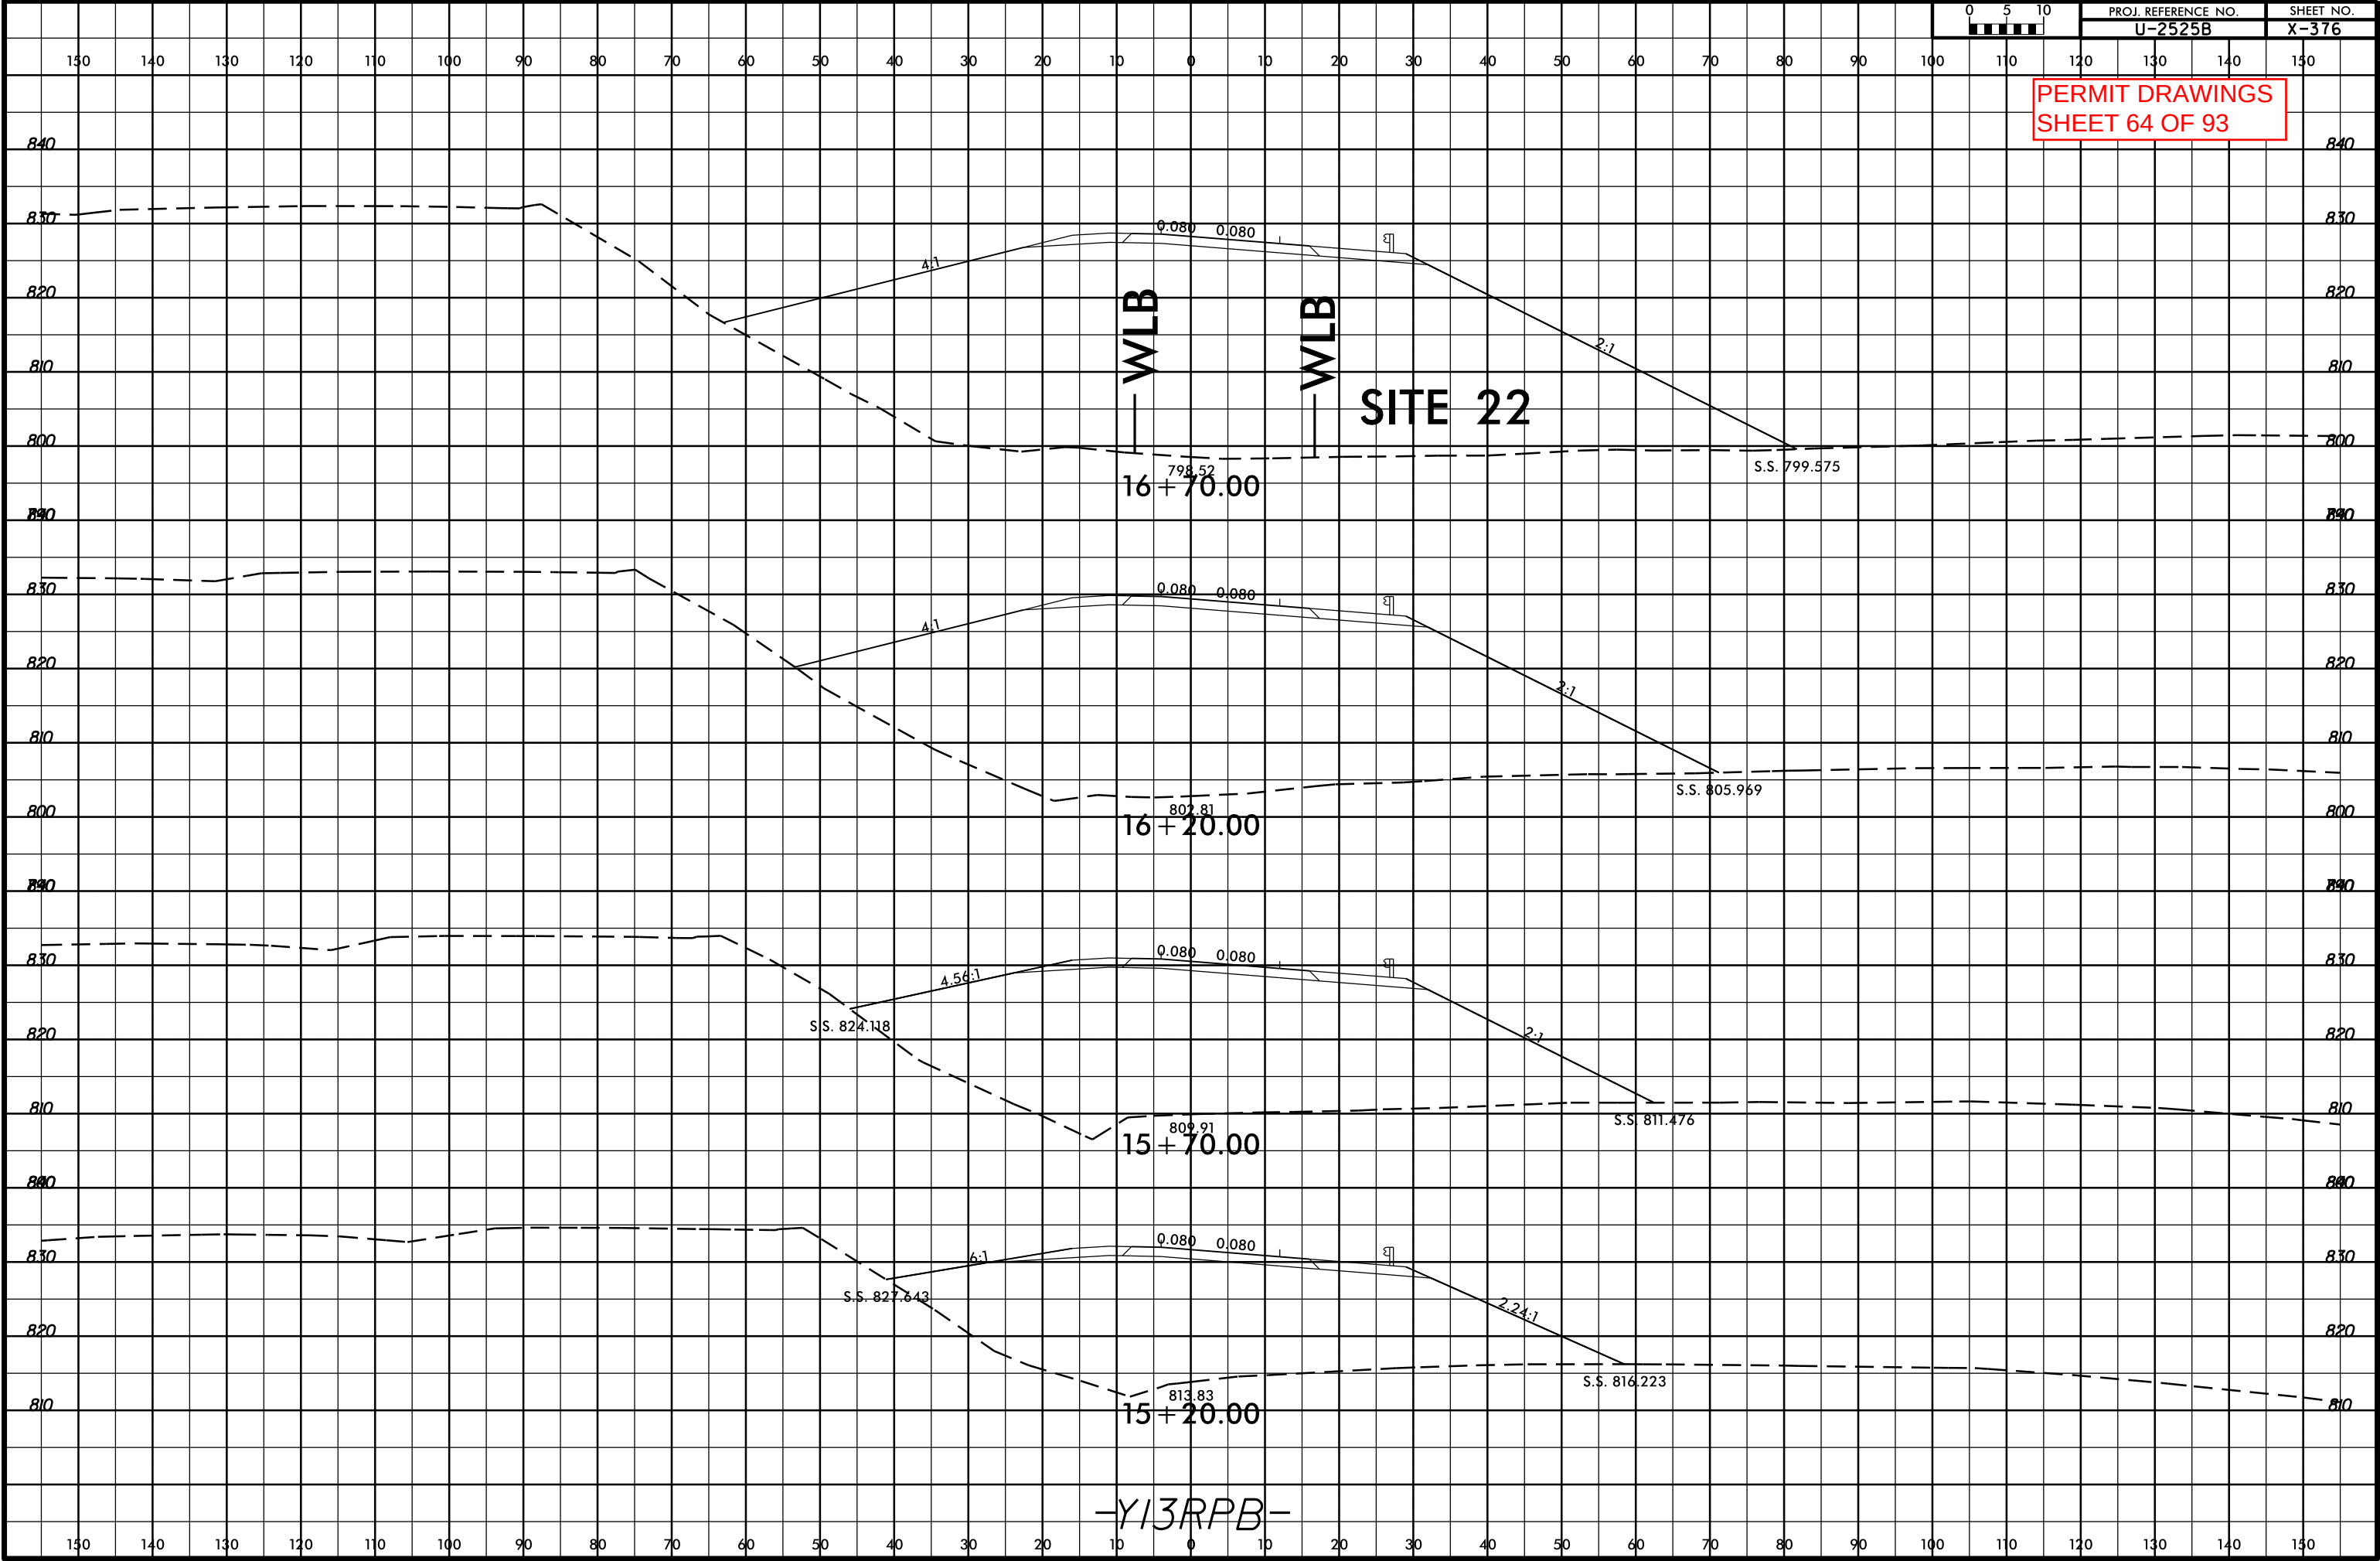


8/23/99

-YI3RPB-



DENOTES FILL IN WETLAND
DENOTES IMPACTS IN SURFACE WATER

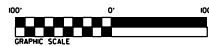

SITE 22A


SITE 22

SITE 22B


PERMIT DRAWINGS
SHEET 65 OF 93


ROADWAY DESIGN ENGINEER	PROJECT ENGINEER
PRELIMINARY PLANS DO NOT USE FOR CONSTRUCTION	

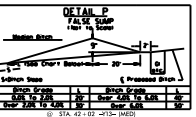


LOCATION:	COUNTY:
DESIGNED BY:	CHECKED BY:
DATE:	

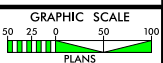



DENOTES FILL IN WETLAND
DENOTES IMPACTS IN SURFACE WATER

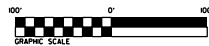

PERMIT DRAWINGS
SHEET 66 OF 93



ROADWAY DESIGN ENGINEER	PROJECT ENGINEER
PRELIMINARY PLANS DO NOT USE FOR CONSTRUCTION	


SITE 22A

SITE 22


SITE 22B

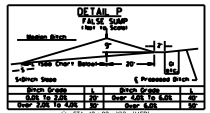

SEE SHEET 66 FOR -Y13- PROFILE
SEE SHEET 73 FOR -Y14- PROFILE
SEE SHEET 69 FOR -SRV1- PROFILE
SEE SHEET 70 FOR -Y13CD- PROFILE
SEE SHEET 72 FOR -Y13PB- PROFILE

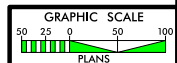


LOCATION:	
TP NO.:	COUNTY:
DESIGNED BY:	
CHECKED BY:	DATE:

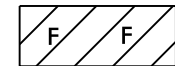

DENOTES FILL IN
WETLAND



DENOTES IMPACTS IN
SURFACE WATER

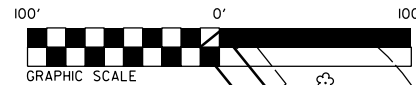

PERMIT DRAWINGS
SHEET 67 OF 93

PROJECT REFERENCE NO.	U-2525B	31
R/W SHEET NO.		
ROADWAY DESIGN		
PRELIMINARY PLANS DO NOT USE FOR CONSTRUCTION		

SITE 22A

SITE 22

SITE 22B

-Y13RPA-			
PI Sta 15+30.28	PI Sta 21+46.55	PI Sta 26+48.15	
$\Delta = 5^\circ 57' 08.6"$	$\Delta = 63^\circ 13' 45.4" (RT)$	$\Delta = 5^\circ 57' 08.6"$	
LS = 187.00'	D = 6' 21' 58.3"	LS = 187.00'	
LT = 124.74'	L = 993.20'	LT = 124.74'	
ST = 62.40'	T = 554.00'	ST = 62.40'	
	R = 900.00'		
	SE = .08		

-Y13RPB-		-Y13RPC-	
PI Sta 23+27.06	PI Sta 30+31.09	PI Sta 11+81.52	PI Sta 22+25.70
$\Delta = 71^\circ 03' 15.3" (RT)$	$\Delta = 4^\circ 59' 33.3"$	$\Delta = 3^\circ 22' 49.5"$	$\Delta = 73^\circ 02' 24.8" (RT)$
D = 4' 45' 17.4"	LS = 210.00'	LS = 158.00'	D = 4' 16' 44.4"
L = 1,494.36'	IT = 140.06'	LT = 105.35'	L = 1,706.95'
			LT = 105.35'

D CORPORATION (57)

NCDOT (59)

NCDOT (67)

NCDOT (68)

NCDOT (69)

KEYSTONE GROUP IN (114)

KEYSTONE (68)

KEYSTONE (69)