



A horizontal graphic scale bar. The top edge has markings for 100' on the left, 0' in the middle, and 100' on the right. The bar is divided into two main sections: a checkered section on the left (from 100' to 0') and a solid black section on the right (from 0' to 100'). The checkered section is further divided into alternating black and white squares. Below the bar, the text "GRAPHIC SCALE" is written in a bold, sans-serif font.

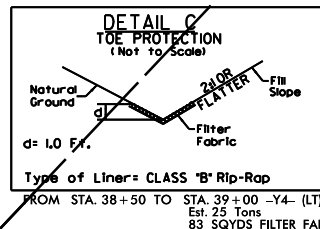

SITE 24

SITE 23

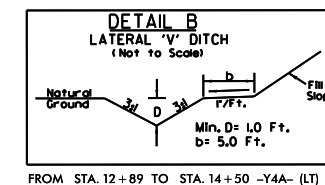

-DRV1-		-Y4-		-Y4A-		-DRV3-	
PI Sta 10+59.14	PI Sta 11+49.21	PI Sta 38+56.26	PI Sta 14+51.52	PI Sta 10+92.41	PI Sta 12+09.36		
Δ = 60° 28' 50.9" (RT)	Δ = 55° 41' 17.1" (LT)	Δ = 34° 47' 19.0" (LT)	Δ = 25° 45' 31.5" (LT)	Δ = 43° 07' 09.3" (RT)	Δ = 17° 13' 52.6" (L)		
D = 63° 39' 43.1"	D = 63° 39' 43.1"	D = 5° 56' 14.6"	D = 14° 19' 26.2"	D = 28° 38' 52.4"	D = 19° 05' 54.9"		
L = 95.00'	L = 87.47'	L = 585.92'	L = 179.83'	L = 150.51'	L = 90.22'		
T = 52.47'	T = 47.54'	T = 302.31'	T = 91.46'	T = 79.02'	T = 45.45'		
R = 90.00'	R = 90.00'	R = 965.00'	R = 400.00'	R = 200.00'	R = 300.00'		
		SE = 04					
		RO = 100'					

SEE SHEET 55 FOR -Y4- PROFILE
SEE SHEET 60 FOR -Y4A- PROFILE
SEE SHEET 60 FOR -DRV1- PROFILE
SEE SHEET 60 FOR -DRV3- PROFILE
SEE SHEET 61 FOR -Y5B- PROFILE

03-19-13 R/W REVISION (DWG) - COMBINED PARCELS 4 AND 70 INTO PARCEL 4 (CITY OF GREENSBORO), REVISED THE PROPERTY OWNER NAME ON PARCEL 24
FROM "LAWRENCE BROADBENT, JR." TO "BENJAMIN R. COLEMAN". REVISED PARCELS 24, 26, 28, 29, 30, 31, 32, 33, 34, 35, 36, 37, 38, 39, 40, 41, 42, 43, 44, 45,
46, 47, 48, 49, 50, 51, 52, 53, 54, 55, 56, 57, 58, 59, 60, 61, 62, 63, 64, 65, 66, 67, 68, 69, 70, 71, 72, 73, 74, 75, 76, 77, 78, 79, 80, 81, 82, 83, 84, 85, 86, 87, 88, 89, 90, 91, 92,
93, 94, 95, 
131, 132, 133, 134, 135, 136, 137, 138, 139, 140, 141, 142, 143, 144, 145, 146, 147, 148, 149, 150, 151, 152, 153, 154, 155, 156, 157, 158, 159, 160, 161, 162, 163, 164, 165,
166, 167, 168, 
200, 201, 202, 
235, 236, 237, 
269, 270, 271, 
302, 303, 304, 305, 306, 307, 308, 309, 310, 311, 312, 313, 314, 315, 316, 317, 318, 319, 320, 321, 322, 323, 324, 325, 326, 327, 328, 329, 330, 331, 332, 333, 334,
335, 336, 337, 
368, 369, 370, 
401, 402, 403, 
434, 435, 436, 437, 438, 439, 440, 441, 442, 443, 444, 445, 446, 447, 448, 449, 450, 451, 452, 453, 454, 455, 456, 457, 458, 459, 460, 461, 462, 463, 464, 465,
466, 467, 468, 469, 470, 471, 472, 473, 474, 475, 476, 477, 478, 479, 480, 481, 482, 483, 484, 485, 486, 487, 488, 489, 490, 491, 492, 493, 494, 495, 496, 497,
498, 499, 500, 
531, 532, 533, 
564, 565, 566, 
597, 598, 599, 
630, 631, 632, 
663, 664, 665, 
696, 697, 698, 
729, 730, 731, 
762, 763, 764, 
795, 796, 797, 
828, 829, 830, 831, 832, 833, 834, 835, 836, 8

A horizontal graphic scale bar. The top edge has markings for 100' on the left, 0' in the middle, and 100' on the right. The bar is divided into two main sections: a checkered section on the left (from 100' to 0') and a solid black section on the right (from 0' to 100'). The checkered section is further divided into alternating black and white squares. Below the bar, the text "GRAPHIC SCALE" is written in a bold, sans-serif font.

SITE 24

SITE 23


-DRV1-		-Y4-		-Y4A-		-DRV3-	
PI Sta 10+59.14	PI Sta 11+49.21	PI Sta 38+56.26	PI Sta 14+51.52	PI Sta 10+92.41	PI Sta 12+09.36		
Δ = 60° 28' 50.9" (RT)	Δ = 55° 41' 19.1" (LT)	Δ = 34° 47' 19.0" (LT)	Δ = 25° 45' 31.5" (LT)	Δ = 43° 07' 09.3" (RT)	Δ = 17° 13' 52.6" (L)		
D = 63° 39' 43.1"	D = 63° 39' 43.1"	D = 5° 56' 14.6"	D = 14° 19' 26.2"	D = 28° 38' 52.4"	D = 90° 05' 54.9"		
L = 95.00'	L = 87.47'	L = 585.92'	L = 150.51'	L = 150.51'	L = 90.22'		
T = 52.47'	T = 47.54'	T = 302.31'	T = 91.46'	T = 79.02'	T = 45.45'		
R = 90.00'	R = 90.00'	R = 965.00'	R = 400.00'	R = 200.00'	R = 300.00'		
		SE = 04					
		RO = 100'					

SEE SHEET 55 FOR -Y4- PROFILE
SEE SHEET 60 FOR -Y4A- PROFILE
SEE SHEET 60 FOR -DRV1- PROFILE
SEE SHEET 60 FOR -DRV3- PROFILE
SEE SHEET 61 FOR -Y5B- PROFILE

03-19-13, R/W REVISION (DWG) - COMBINED PARCELS 4 AND 79 INTO PARCEL 4 (CITY OF GREENSBORO); REVISED THE PROPERTY OWNER NAME ON PARCEL 24 (JOHN LEE BROADWAY & TIFFANY N. BROADWAY) TO ALBERT L. RHEW, JR.; COMBINED PARCELS 24 AND 78 INTO PARCEL 24 (ALBERT L. RHEW, JR.) AND REVISED THE SOUTHERN PROPERTY LINE; CHANGED THE EXISTING R/W LINES TO PROPERTY LINES BETWEEN PARCEL 24 (ALBERT L. RHEW, JR.) AND PARCEL 80 (NORTHEAST BAPTIST CHURCH) - THIS AREA IS DEEDED TO PARCEL 4 (CITY OF GREENSBORO).

8/23/99

PERMIT DRAWINGS
SHEET 70 OF 93

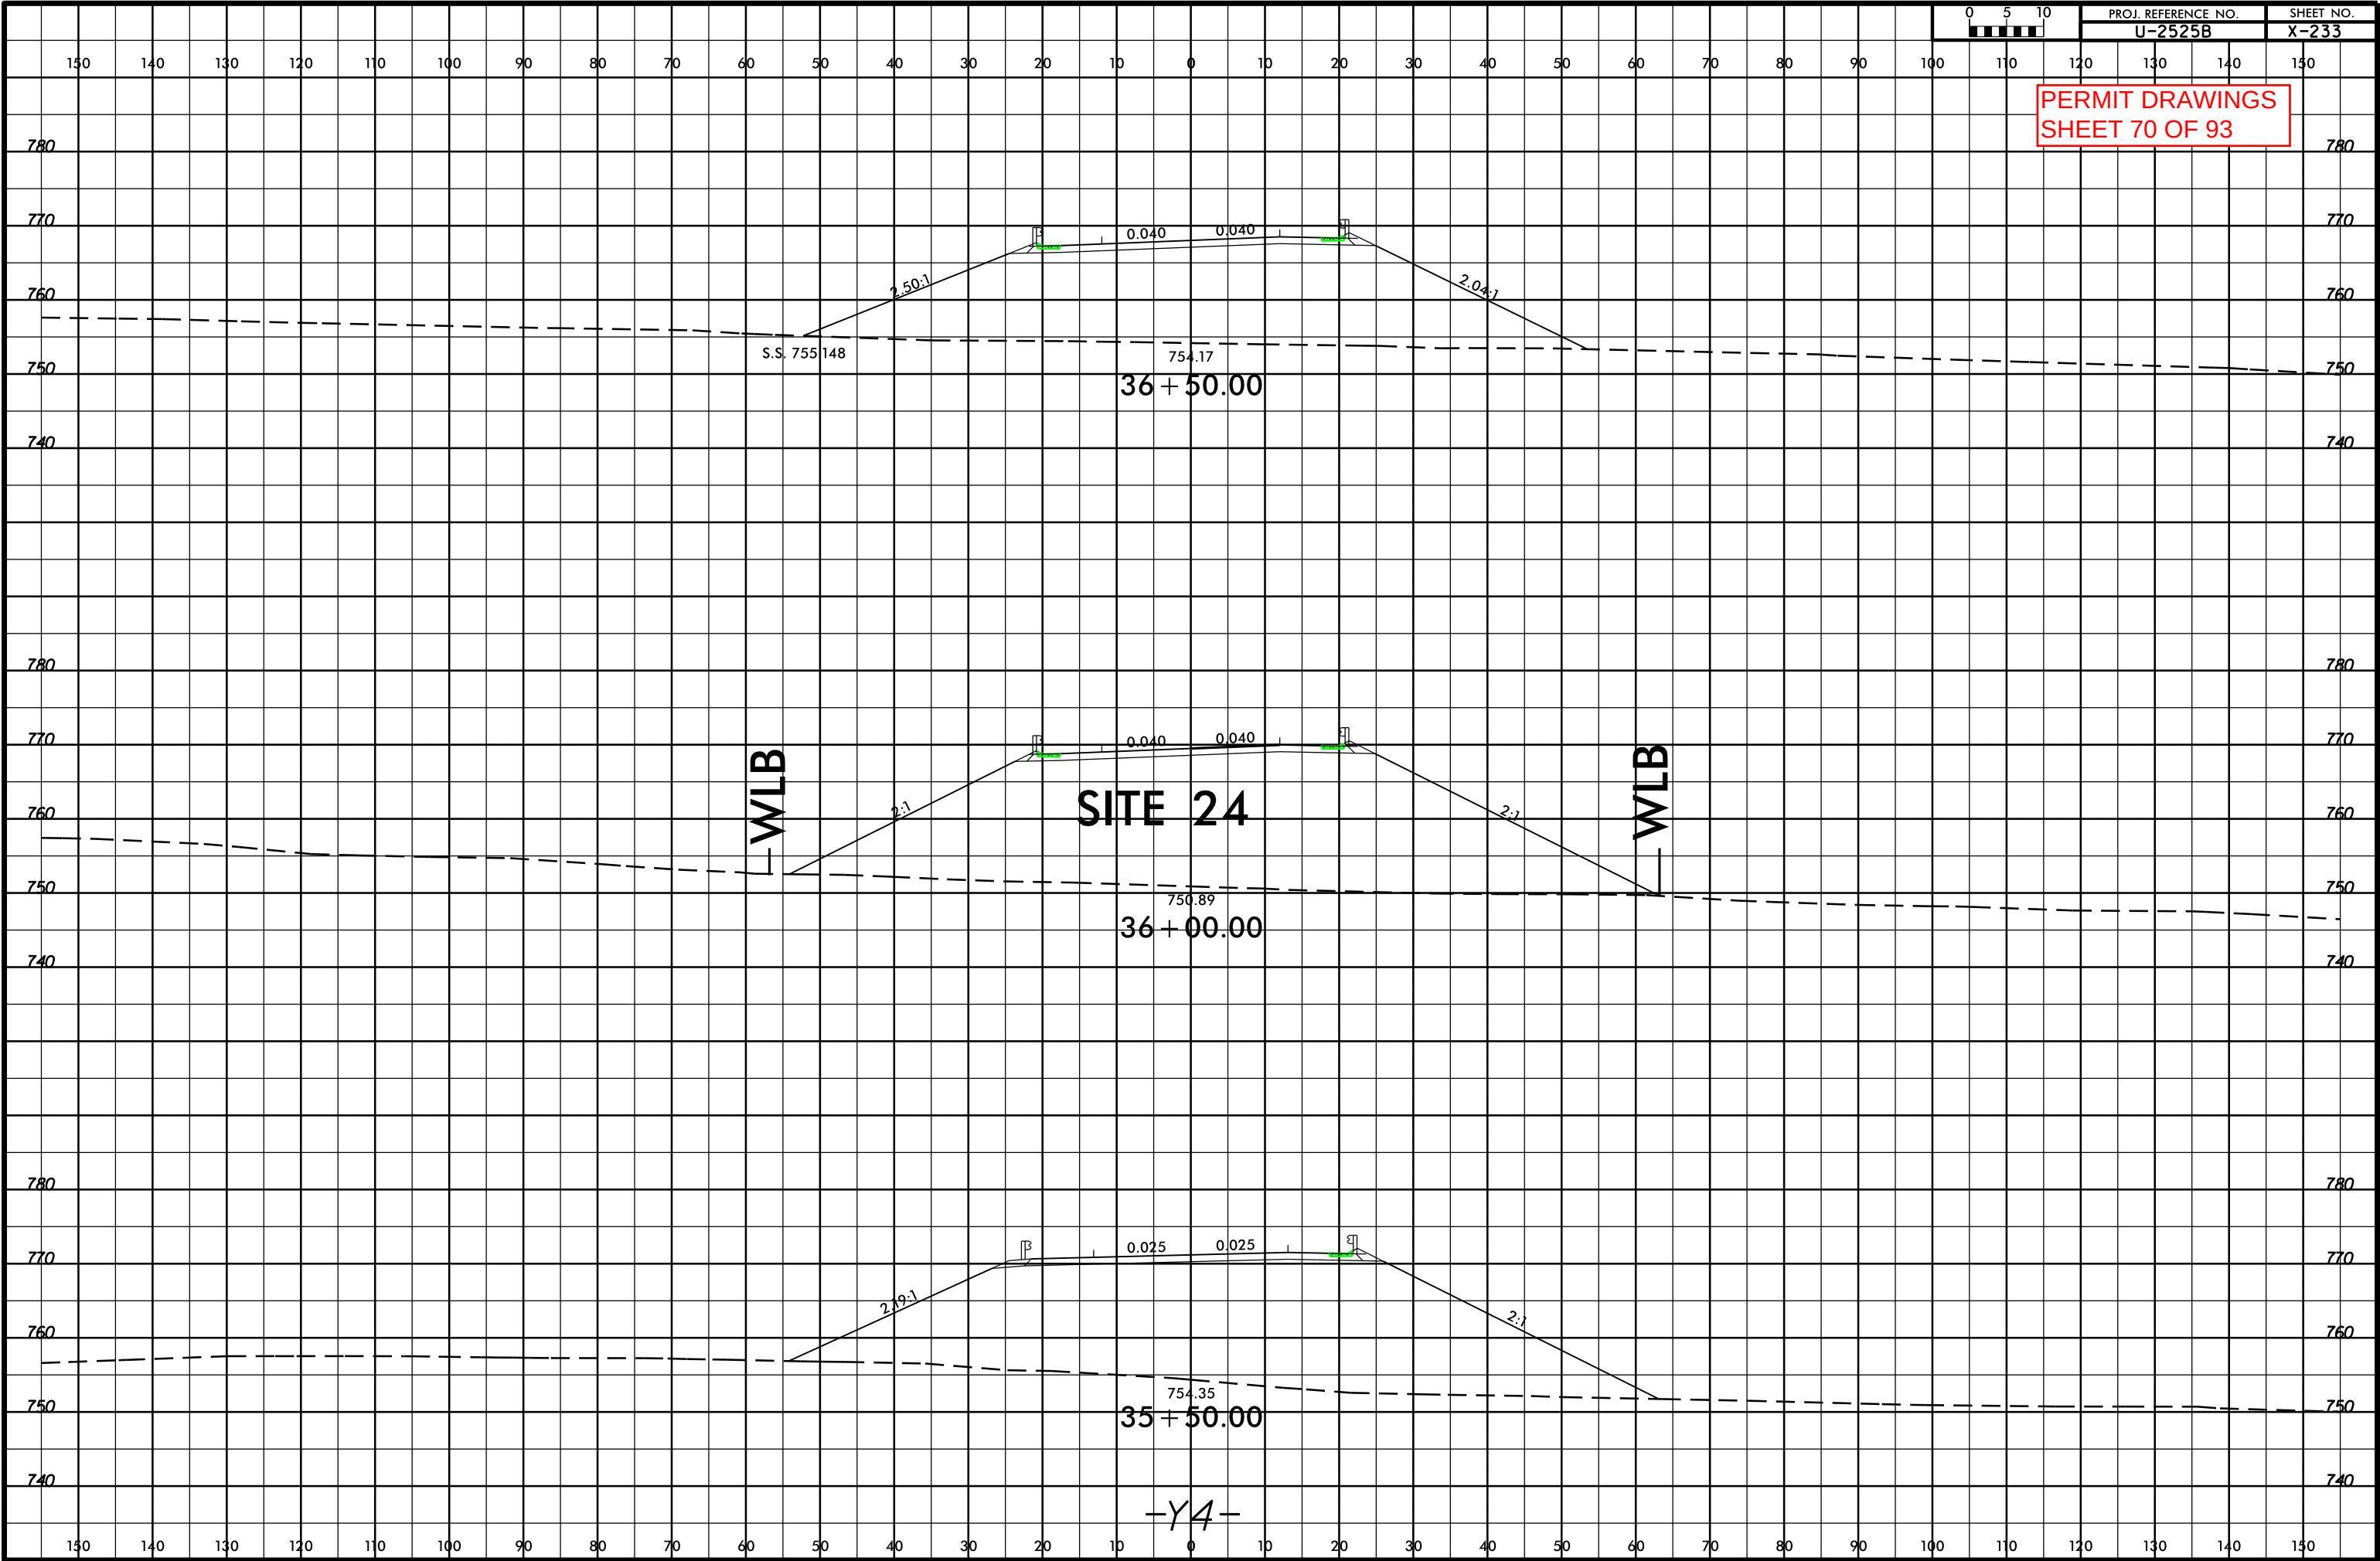





5/14/99

REVISIONS

PERMIT DRAWINGS
SHEET 71 OF 93

PROJECT REFERENCE NO.	SHEET NO.
U-2525B	28
R/W SHEET NO.	
ROADWAY DESIGN ENGINEER	HYDRAULICS ENGINEER
PRELIMINARY PLANS DO NOT USE FOR CONSTRUCTION	

-Y11-
PI Sta 26+80.11
 $\Delta = 19^{\circ} 38' 06.2" (LT)$
 $D = 6^{\circ} 09' 39.0"$
 $L = 318.71'$
 $T = 160.93'$
 $R = 930.00'$
 $SE = .04$
 $RO = 96'$

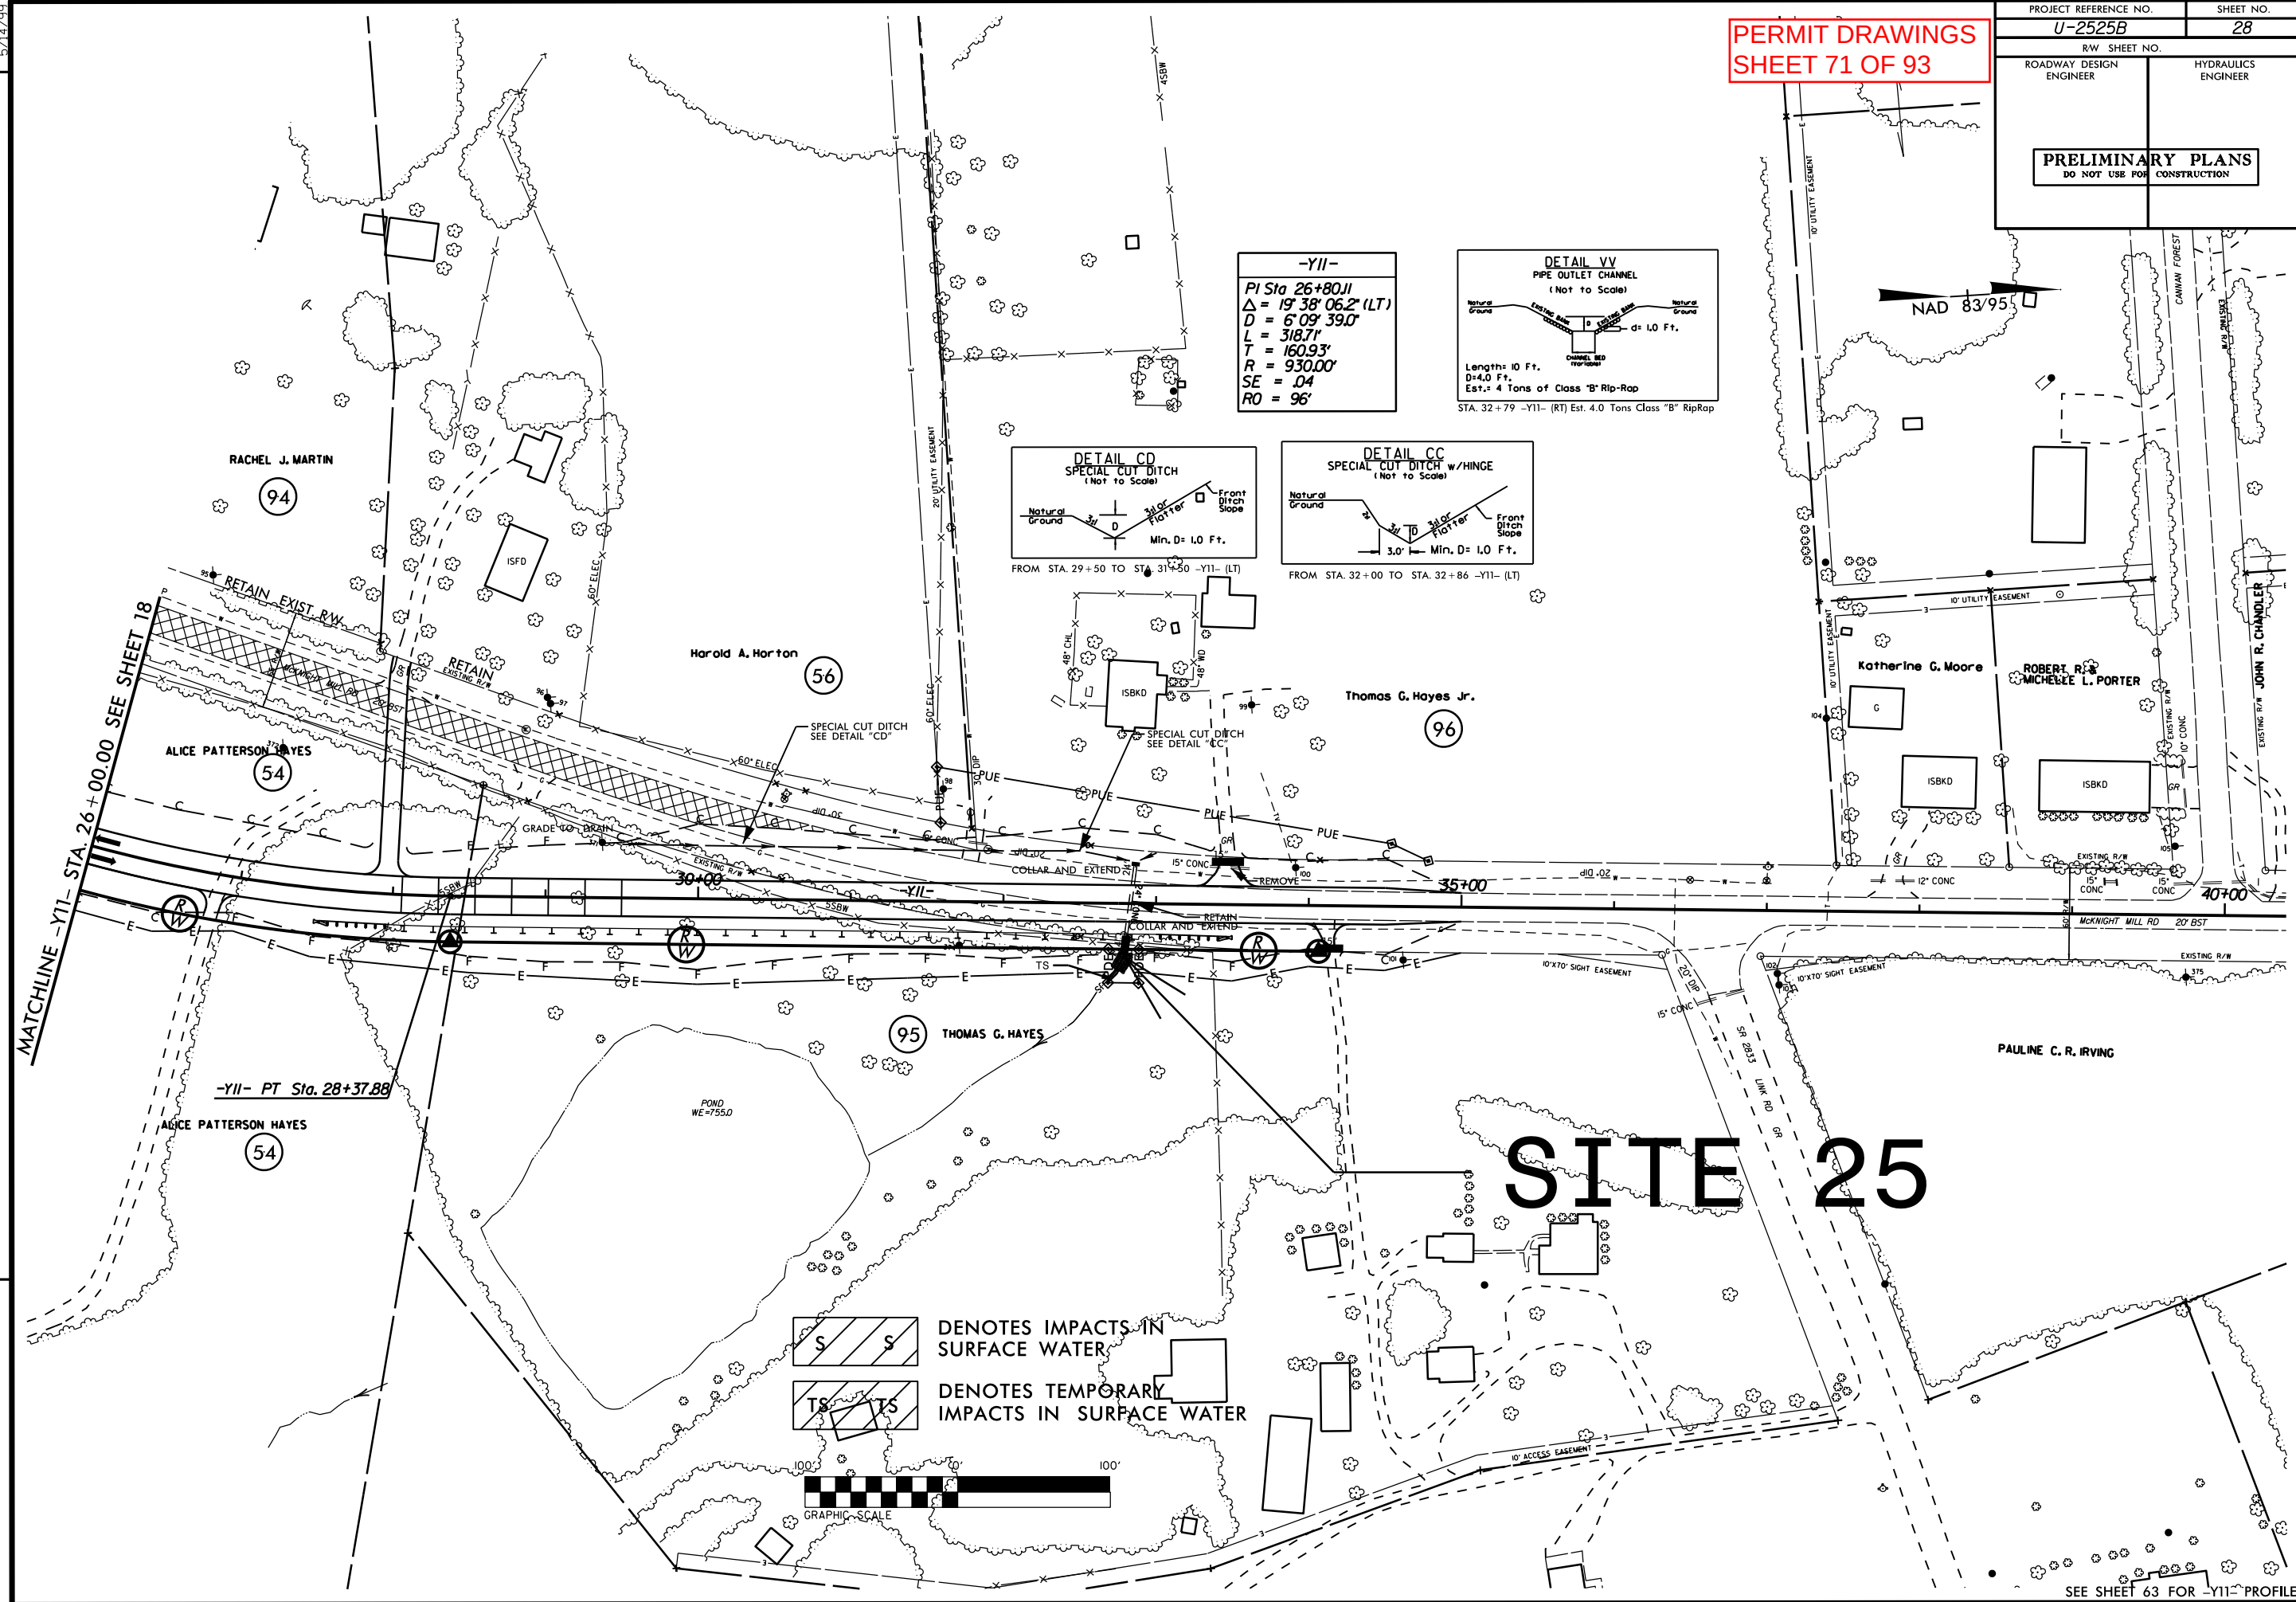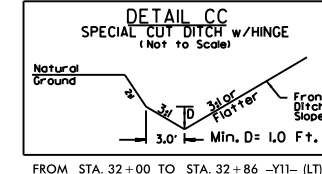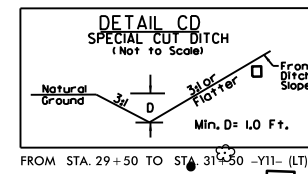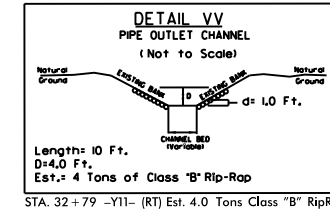


SEE SHEET 63 FOR -Y11- PROFILE

5/14/99

REVISIONS

PERMIT DRAWINGS
SHEET 72 OF 93

PROJECT REFERENCE NO.	SHEET NO.
U-2525B	28
R/W SHEET NO.	
ROADWAY DESIGN ENGINEER	HYDRAULICS ENGINEER
PRELIMINARY PLANS DO NOT USE FOR CONSTRUCTION	

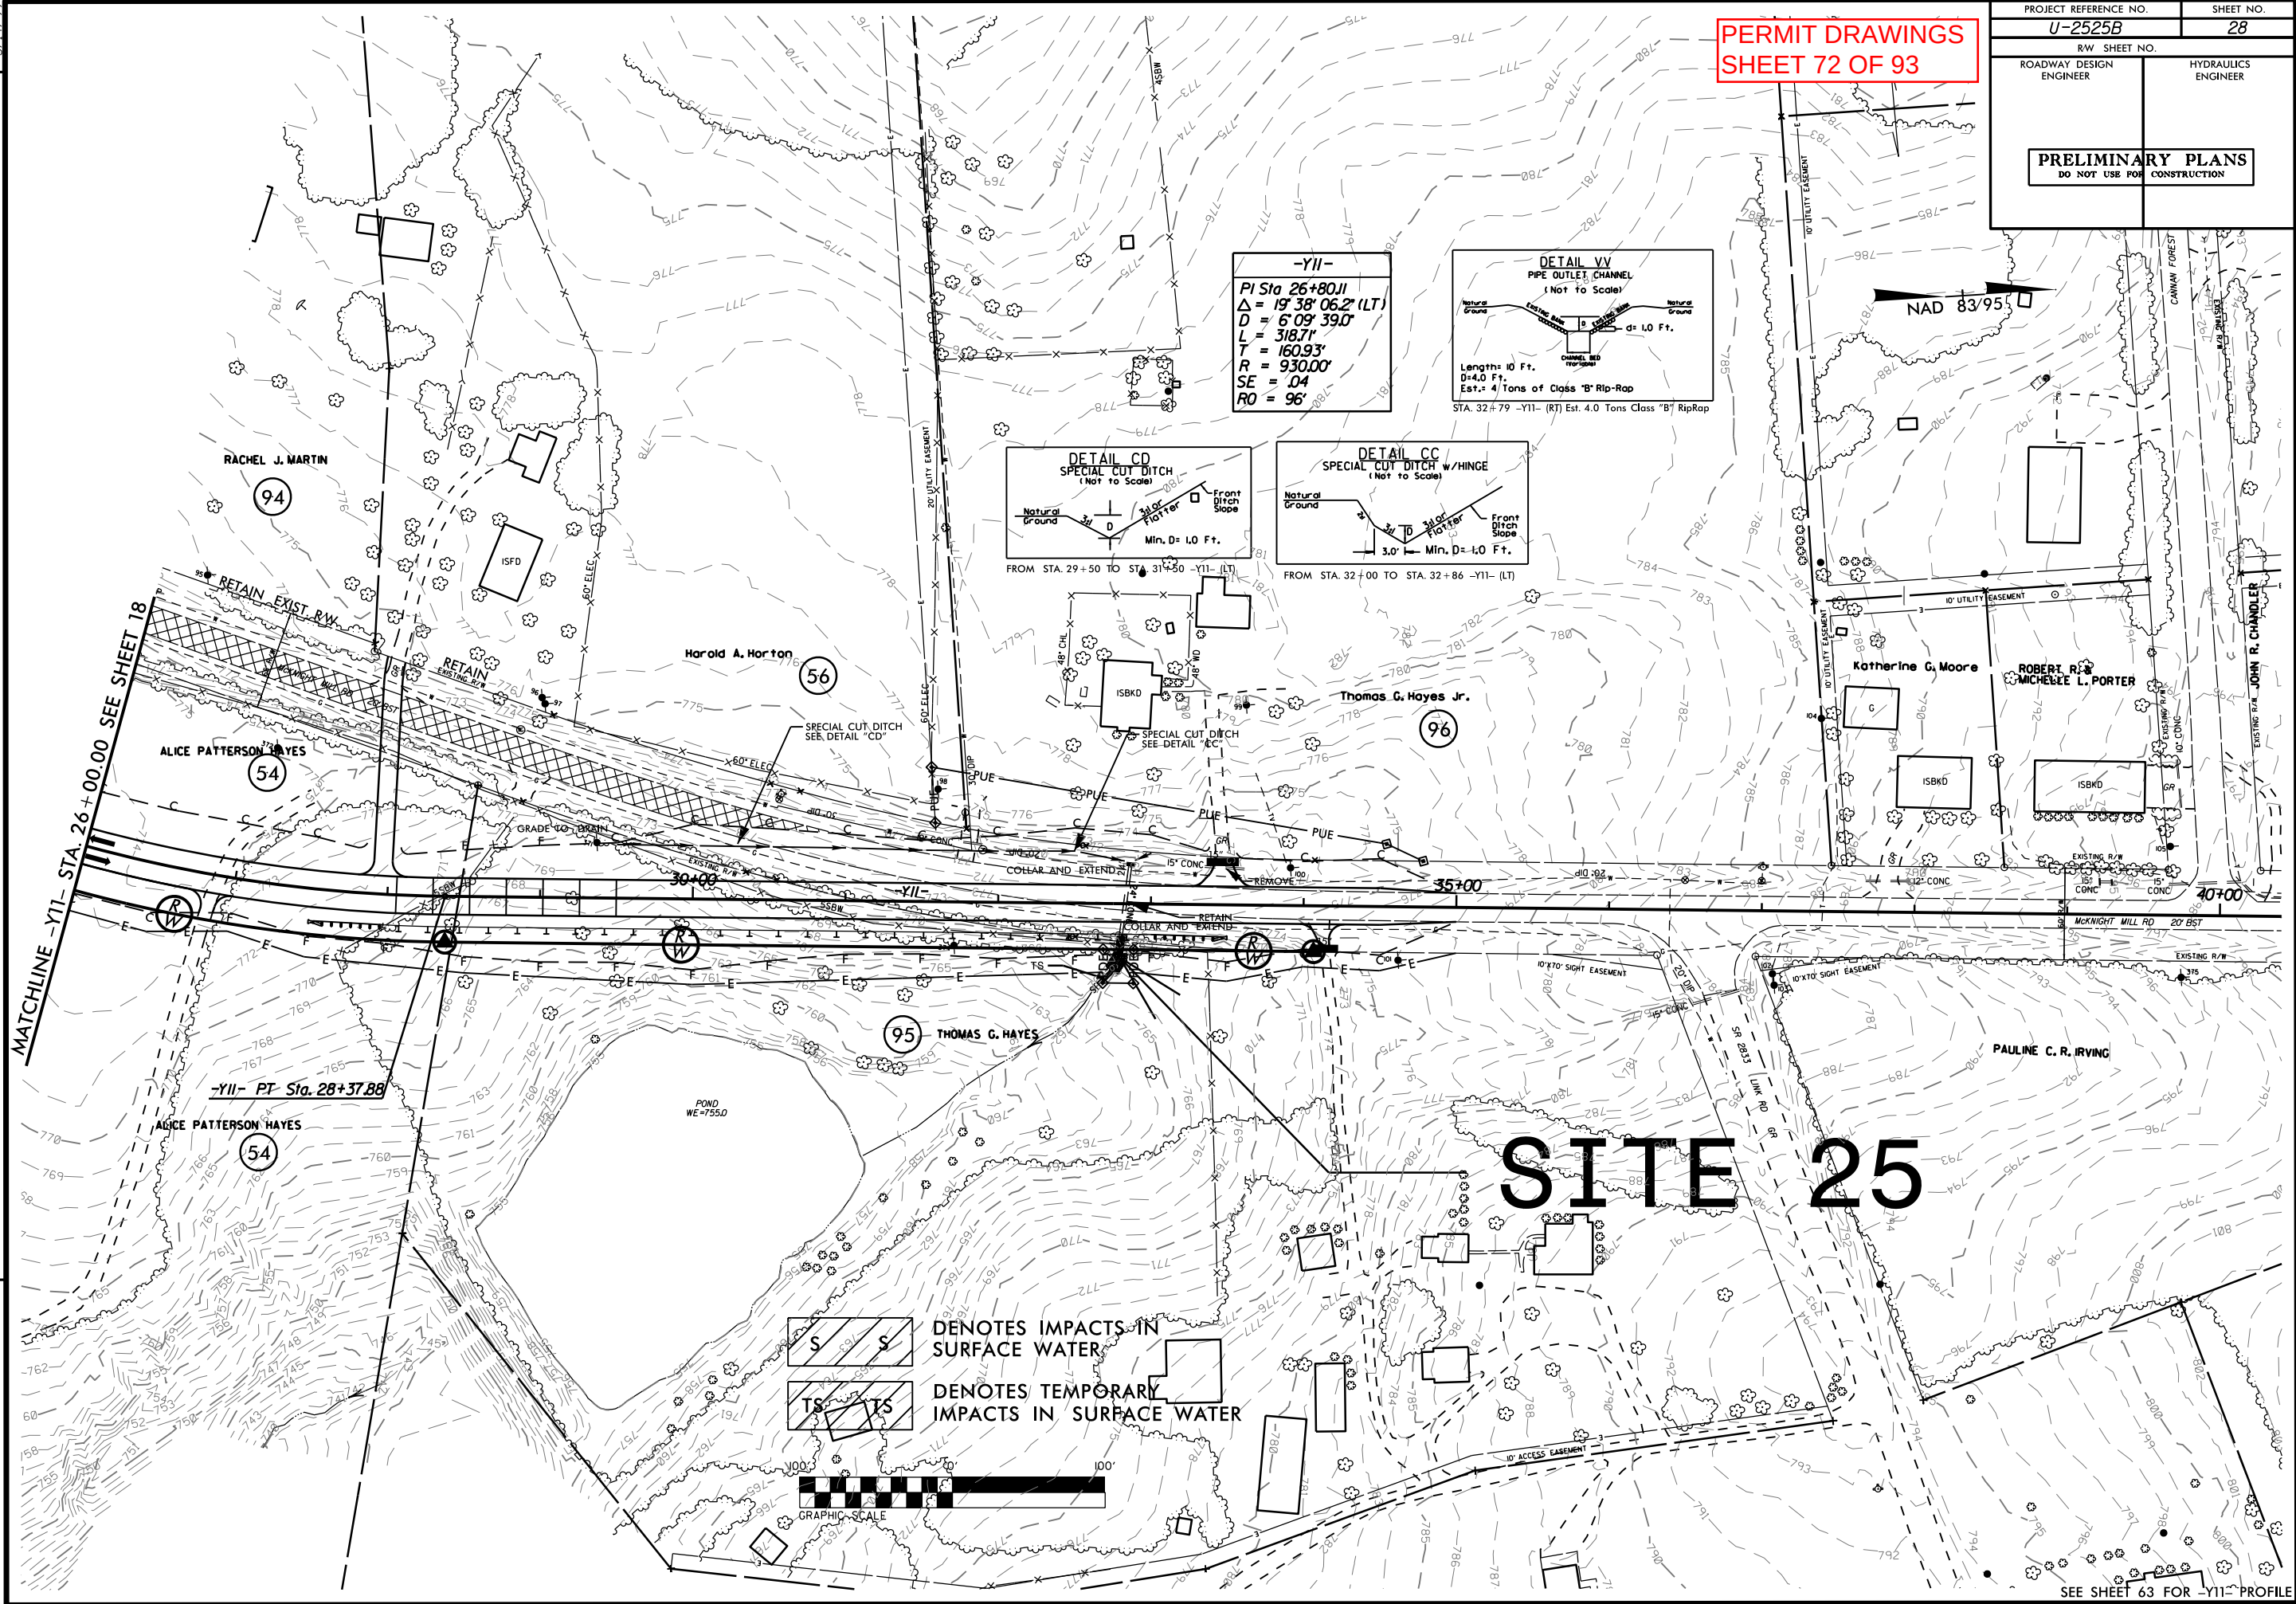


SEE SHEET 63 FOR Y11- PROFILE

REVISIONS
03-19-13 R/W REVISION (DWG) - REVISED THE NORTHERN LOT OF PARCEL 115 (LEROINE O. SPRULL) TO PARCEL 115A (MCDOT FORMERLY CARL W. PARQUE, JR.)
PARCEL 118 (WALTER S. JONES, JR.) WAS SUBDIVIDED AND NOT DECEDED TO LARRY L. HOWELL & DIANE B. HOWELL. REVISED THE PROPERTY OWNER NAME ON PARCEL 120 (SIDNEY C. COLLINS) TO (CARL EDWARD CECIL AND WIFE, BARBARA JEAN MARTIN CECIL).
SUBDIVIDED PARCEL 122 (WALTER M. LEWIS & BOBBIE JEAN J. LEWIS) SLIDING PARCEL 122A (WALTER M. LEWIS).

PERMIT DRAWINGS
SHEET 73 OF 93

PROJECT REFERENCE NO.	SHEET NO.
12-25-28	73
ROADWAY DESIGN ENGINEER	PROJECT ENGINEER
PRELIMINARY PLANS	CONSTRUCTION

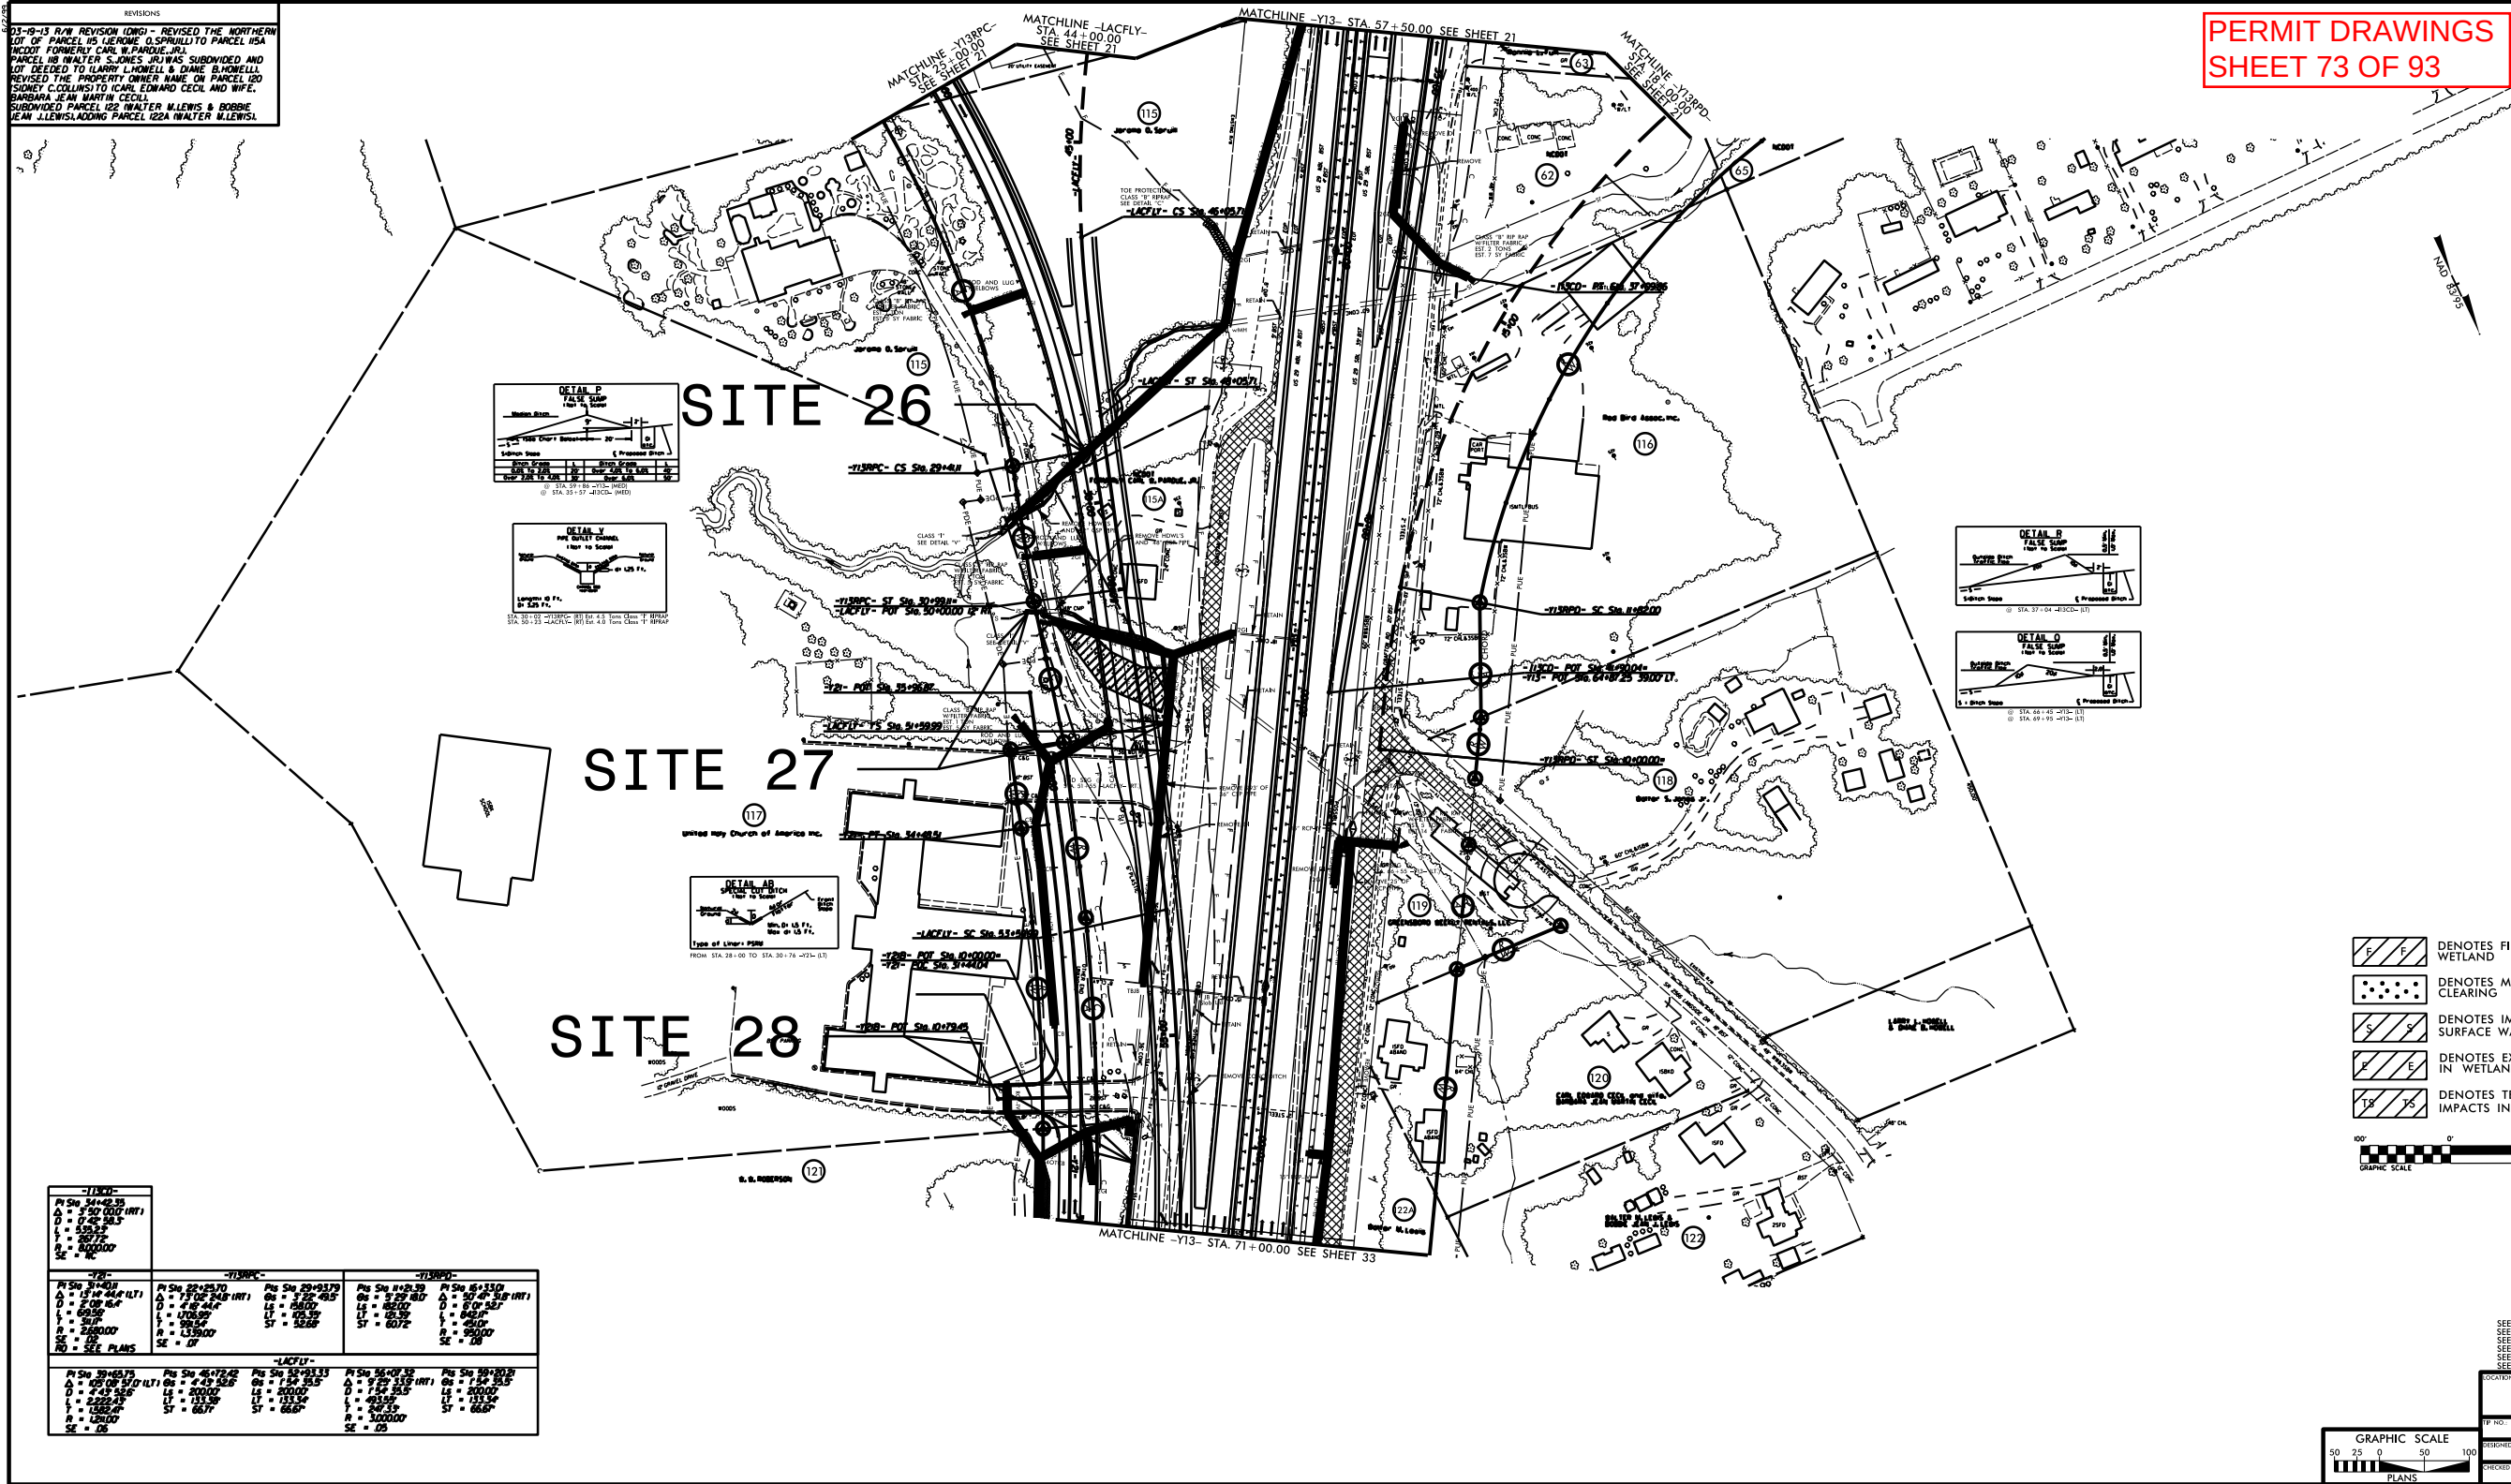


-11360- PI Stn 34+65.35 Δ = 150.000 (RT) D = 17.25 38.5 L = 150.0 I = 26.72 R = 200.000 SE = 08	-11380C- PI Stn 22+25.70 Δ = 17.02 24.8 (RT) D = 17.02 24.8 L = 170.25 I = 17.02 R = 133.000 SE = 07	-11380D- PI Stn 41+21.32 Δ = 5.22 8.0 D = 5.22 8.0 L = 5.22 I = 5.22 R = 300.000 SE = 08	-11380E- PI Stn 46+15.33 Δ = 1.52 13.5 (RT) D = 1.52 13.5 L = 1.52 I = 1.52 R = 300.000 SE = 08
---	--	--	---

SEE SHEET 67 FOR -Y13- PROFILE	
SEE SHEET 76 FOR -LACFLY- PROFILE	
SEE SHEETS 70 & 71 FOR -113CD- PROFILE	
SEE SHEET 74 FOR -Y13RPG- PROFILE	
SEE SHEET 78 FOR -Y21- PROFILE	
SEE SHEET 79 FOR -Y21B- PROFILE	
LOCATION:	
TP NO.:	COUNTY:
DESIGNED BY:	
CHECKED BY:	DATE:

REVISIONS
03-19-13 R/W REVISION (DWG) - REVISED THE NORTHERN LOT OF PARCEL 115 (LEROINE O. SPRULL) TO PARCEL 115A (MCCOY FORMERLY CARL W. PARQUE, JR.)
PARCEL 118 (WALTER S. JONES, JR.) WAS SUBDIVIDED AND NOT DECEDED TO LARRY L. HOWELL & DIANE B. HOWELL. REVISED THE PROPERTY OWNER NAME ON PARCEL 120 (SIDNEY C. COLLINS) TO CARL EDWARD CECIL AND WIFE, BARBARA JEAN MARTIN CECIL.
SUBDIVIDED PARCEL 122 (WALTER M. LEWIS & BOBBIE JEAN LLEWIS) LADING PARCEL 122A (WALTER M. LEWIS).

PERMIT DRAWINGS
SHEET 74 OF 93

PROJECT REFERENCE NO.	SHEET NO.
17-255-09	74
ROADWAY DESIGN ENGINEER	PROFESSIONAL ENGINEER
PRELIMINARY PLANS	NO NOT FOR CONSTRUCTION



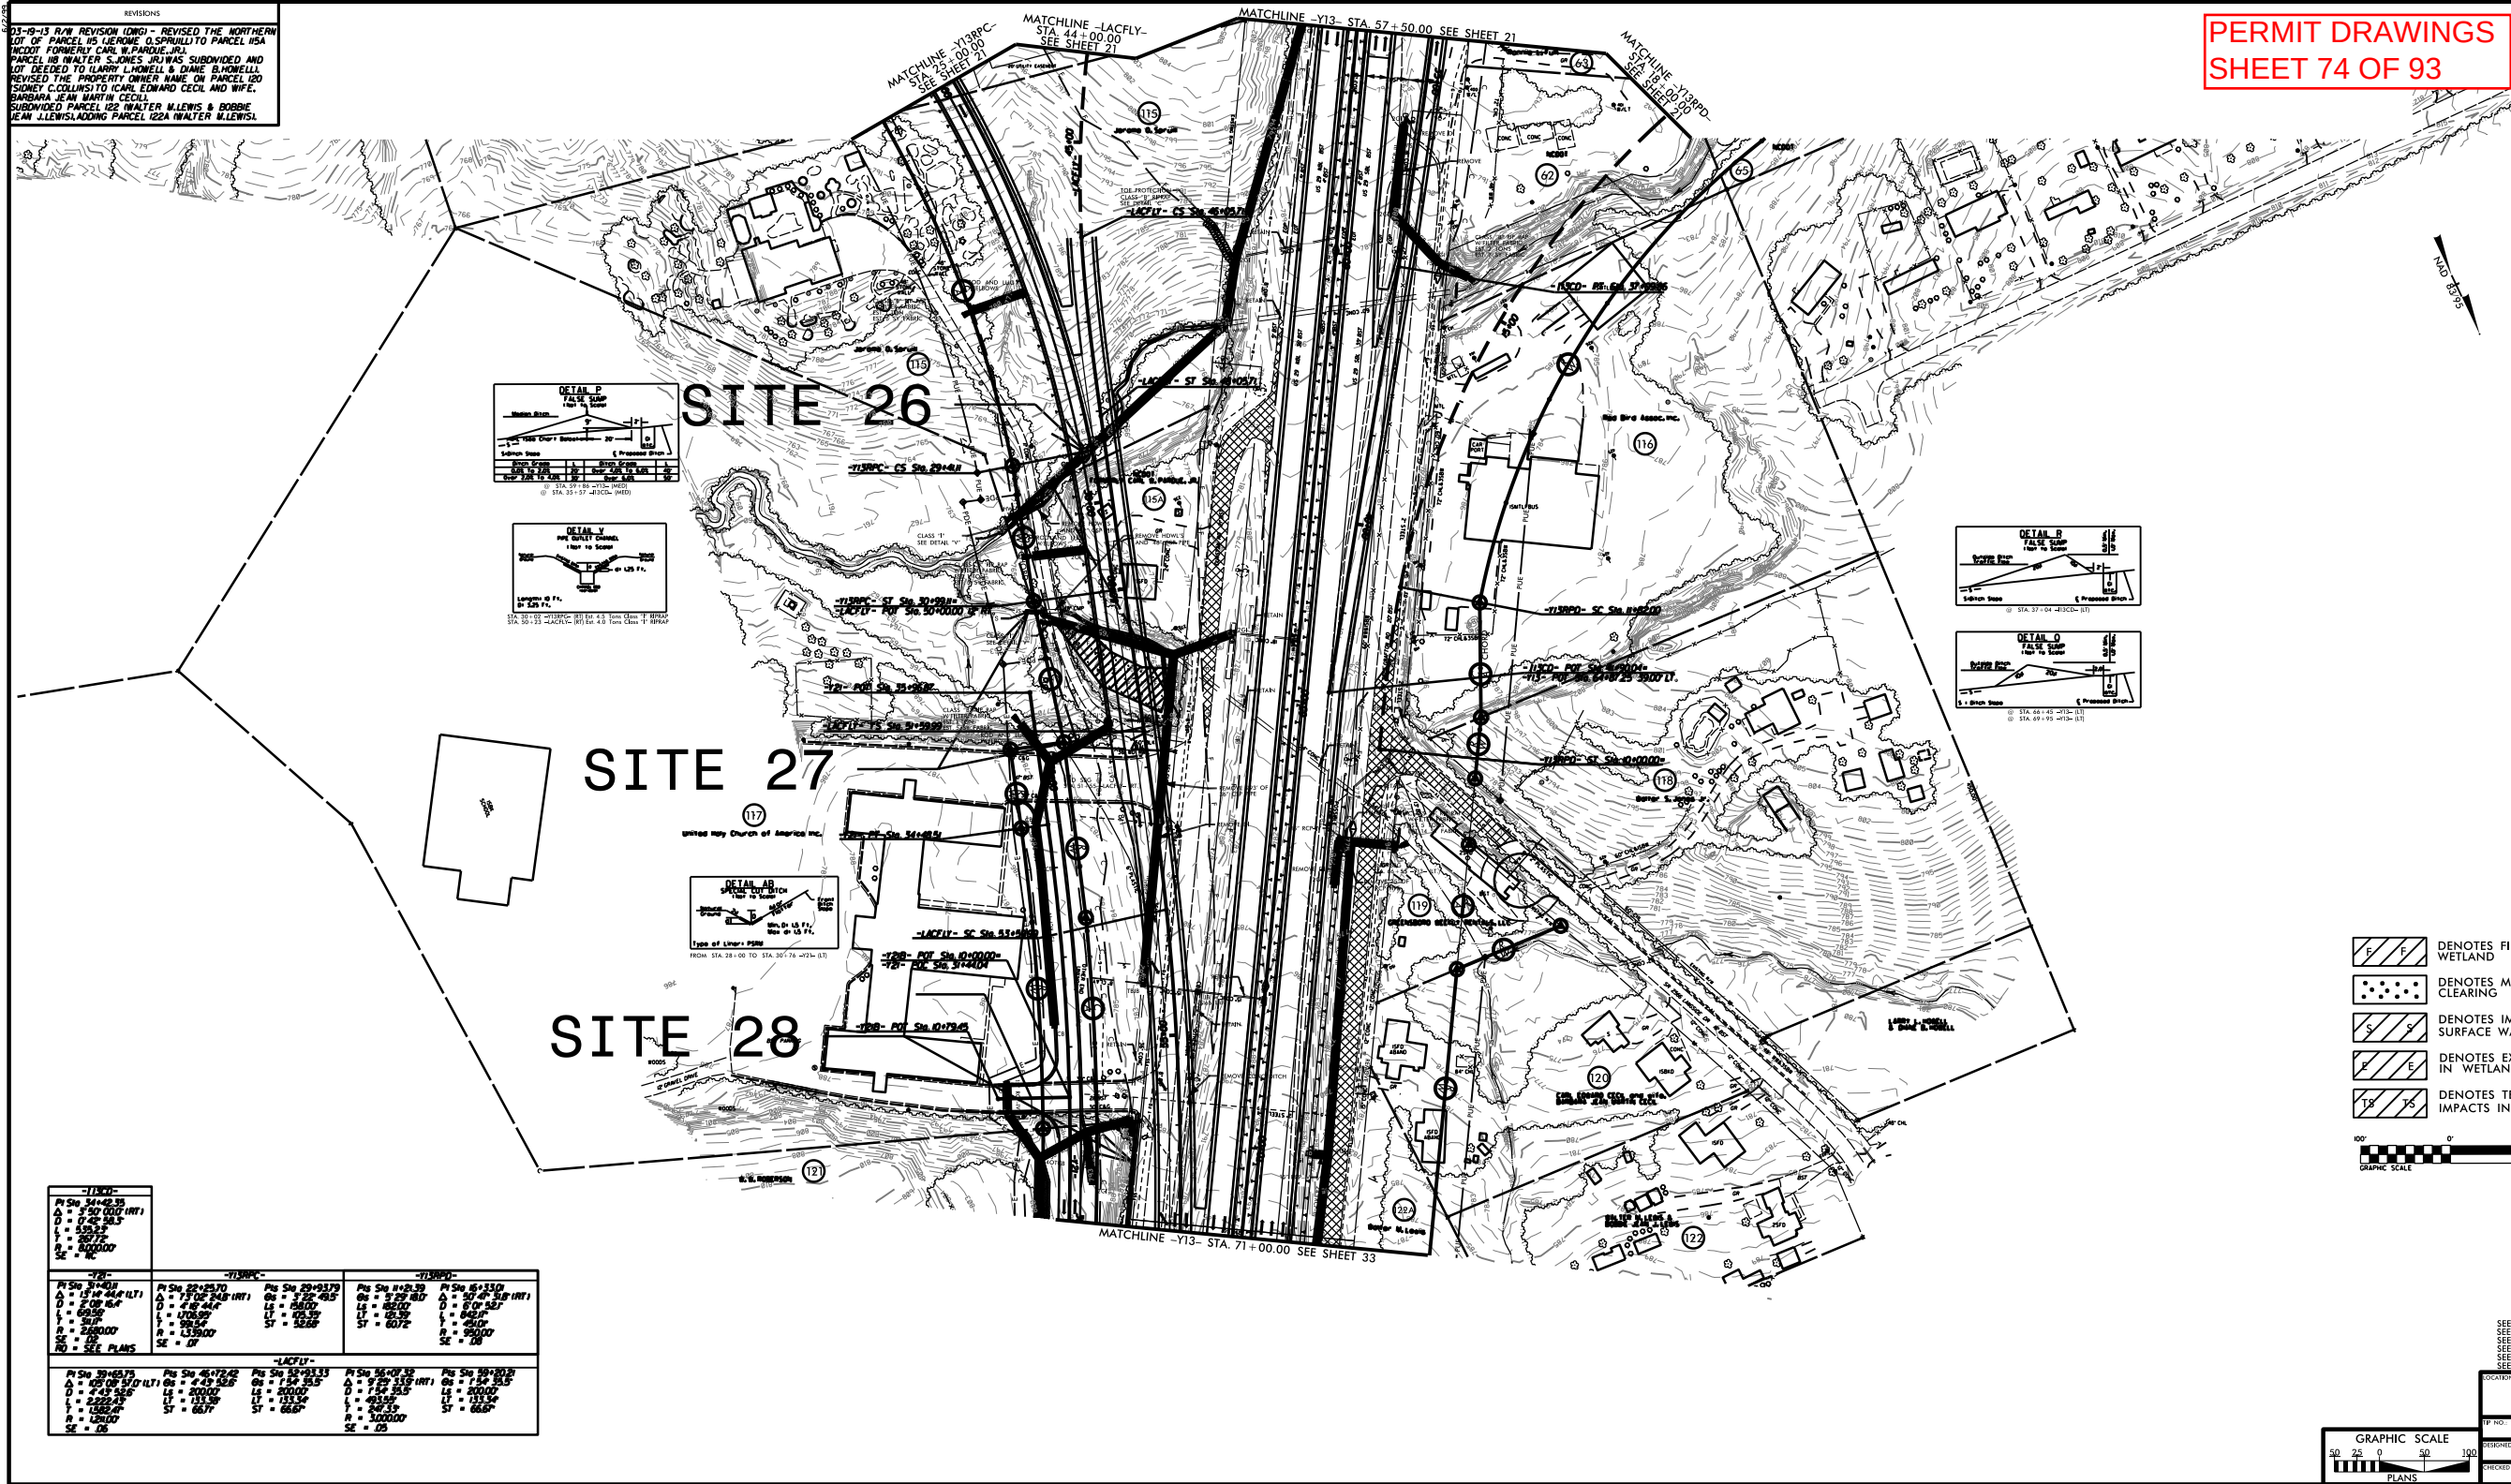


-11380- PI Stn 34+65.35 Δ = 1°50'00" (RT) D = 17.25' 38.5 L = 153.14 T = 267.72 R = 200000 SE = 08			
-11380- PI Stn 34+65.35 Δ = 1°50'00" (RT) D = 17.25' 38.5 L = 153.14 T = 267.72 R = 200000 SE = 08			
-11380- PI Stn 34+65.35 Δ = 1°50'00" (RT) D = 17.25' 38.5 L = 153.14 T = 267.72 R = 200000 SE = 08			
-11380- PI Stn 34+65.35 Δ = 1°50'00" (RT) D = 17.25' 38.5 L = 153.14 T = 267.72 R = 200000 SE = 08			


SEE SHEET 67 FOR -Y13- PROFILE
SEE SHEET 74 FOR -LACFLY- PROFILE
SEE SHEETS 70 & 71 FOR -LACFLY- PROFILE
SEE SHEET 74 FOR -Y138PC- PROFILE
SEE SHEET 78 FOR -Y21- PROFILE
SEE SHEET 79 FOR -Y218- PROFILE

LOCATION:	PROJECT NO.:	COUNTY:
DESIGNED BY:	CHECKED BY:	DATE:

Revised 9/24/13

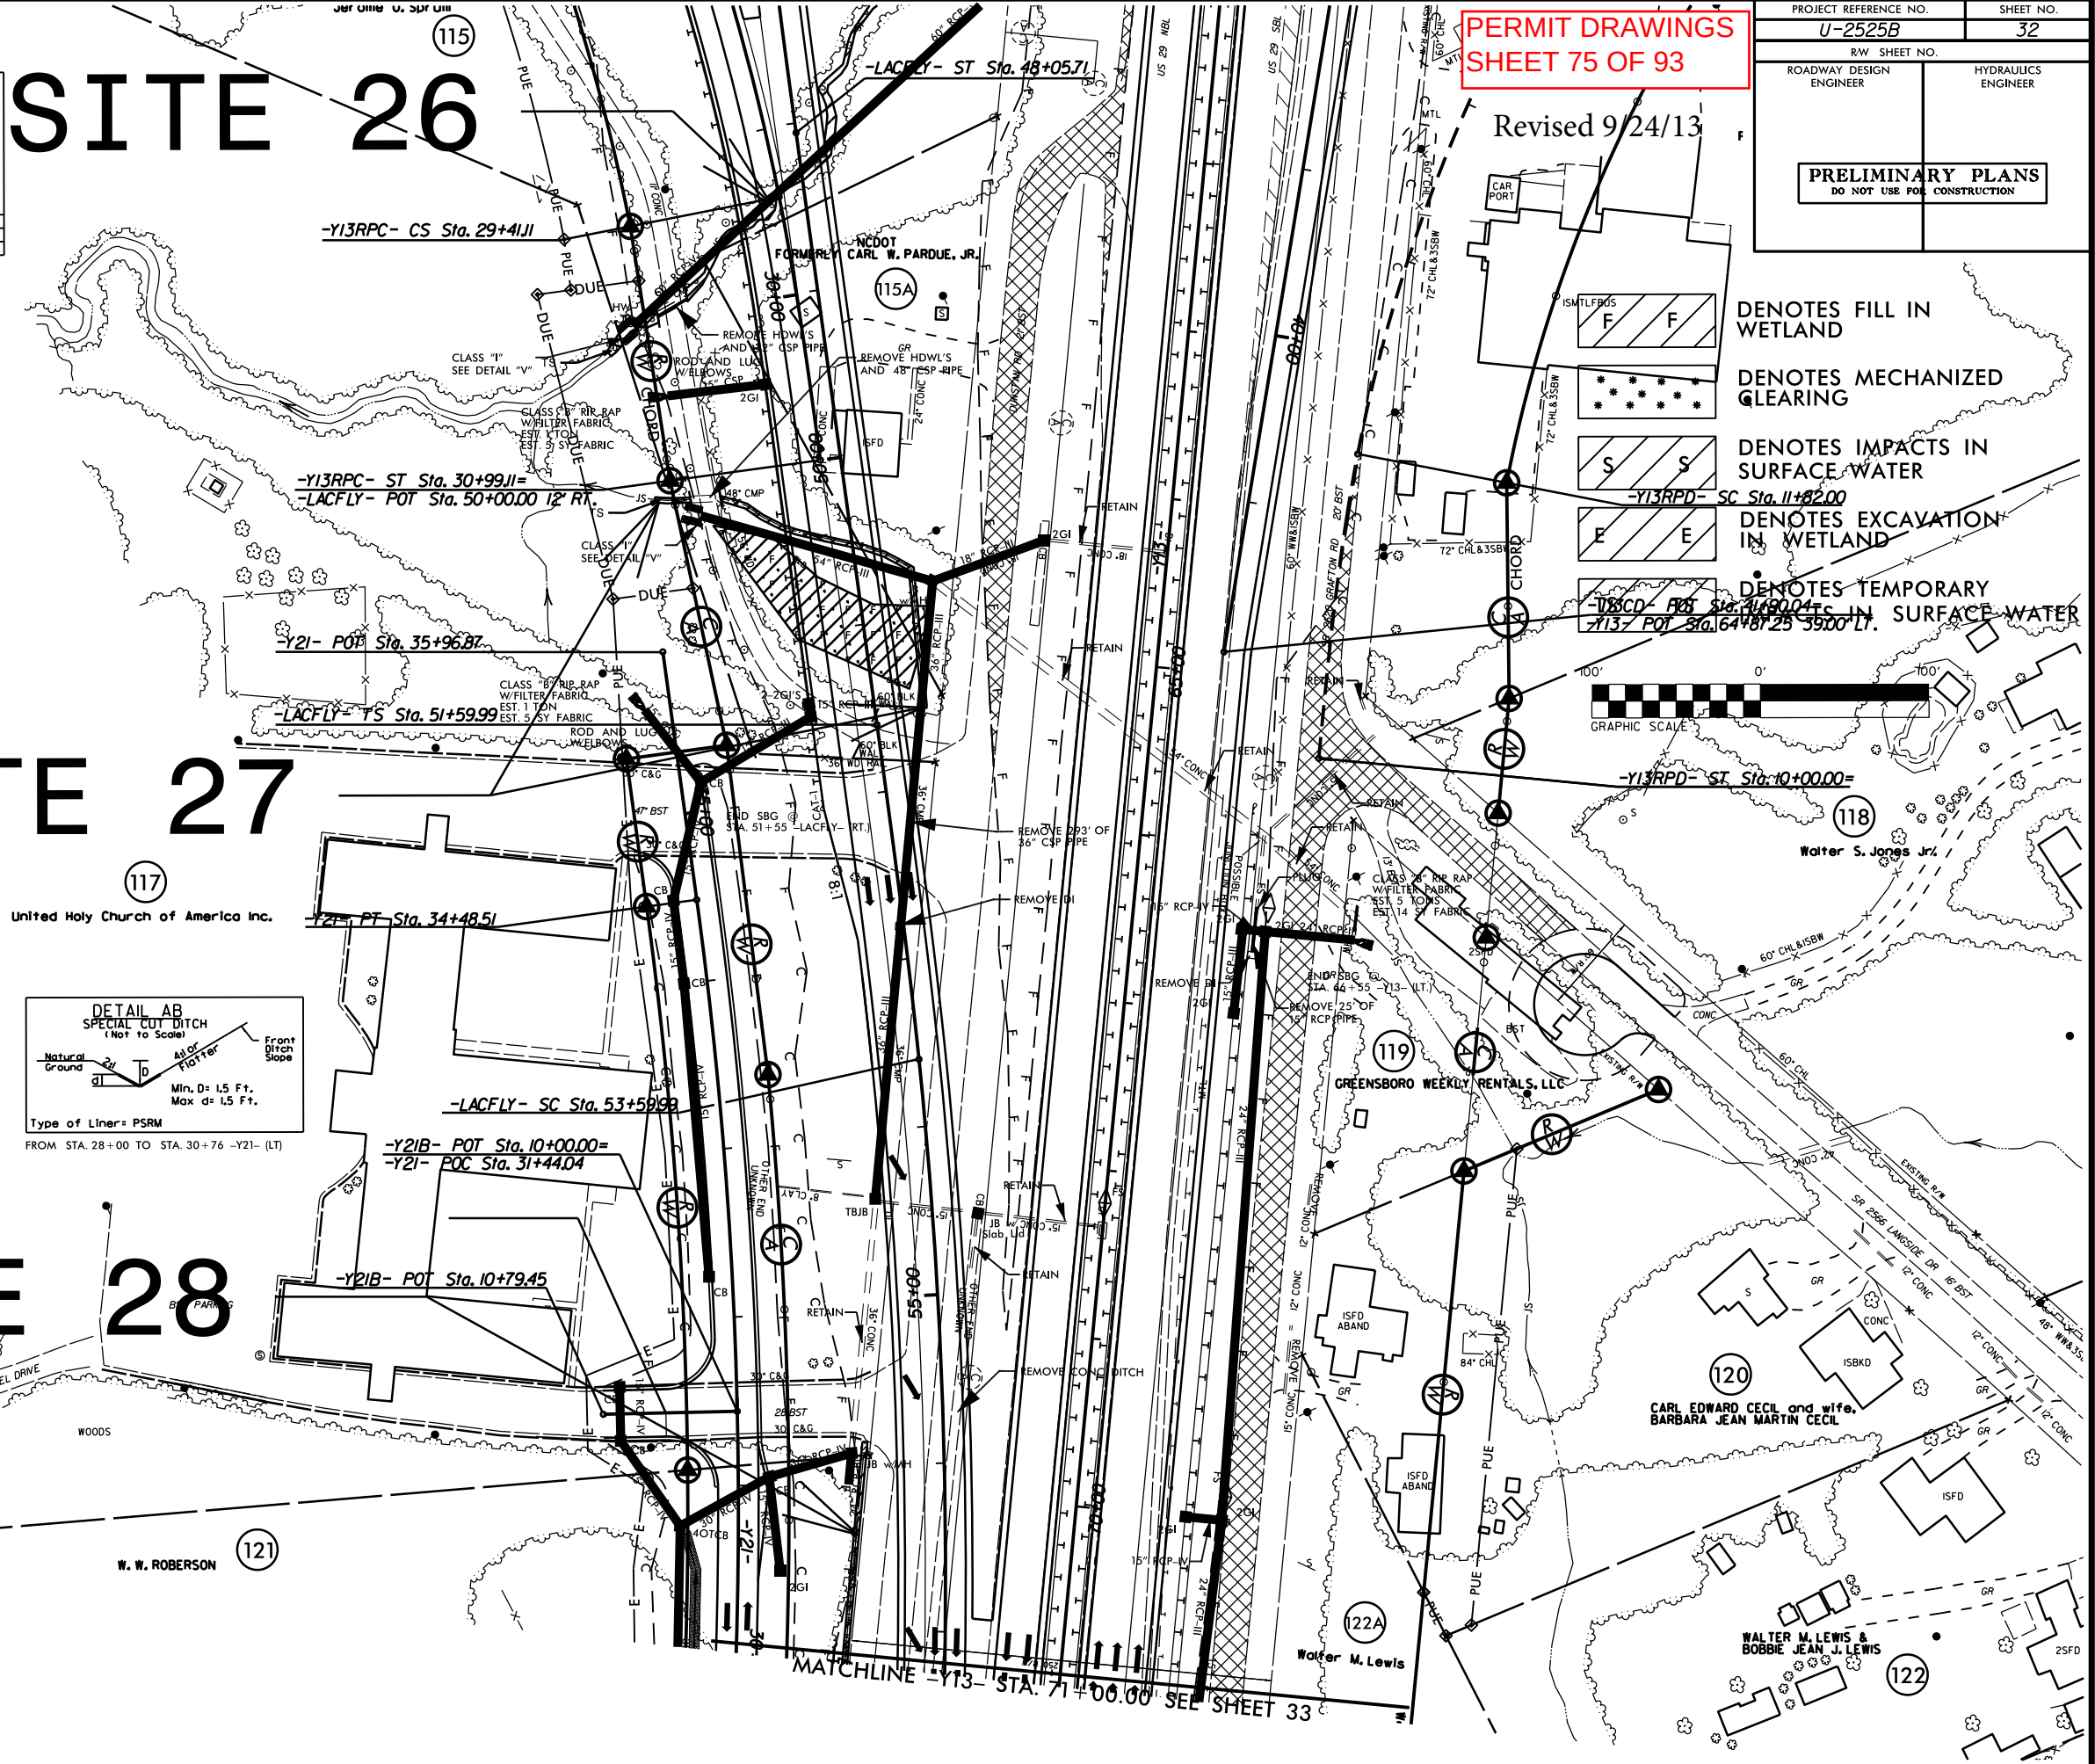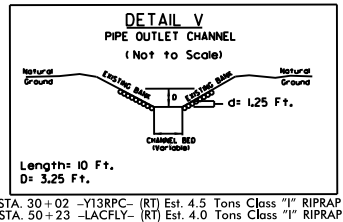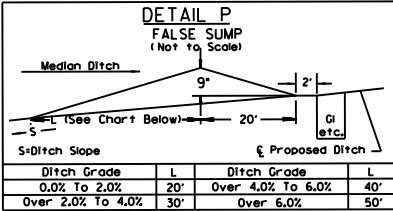


- DENOTES FILL IN WETLAND
- DENOTES MECHANIZED CLEARING
- DENOTES IMPACTS IN SURFACE WATER
- DENOTES EXCAVATION IN WETLAND
- DENOTES TEMPORARY IMPACTS IN SURFACE WATER

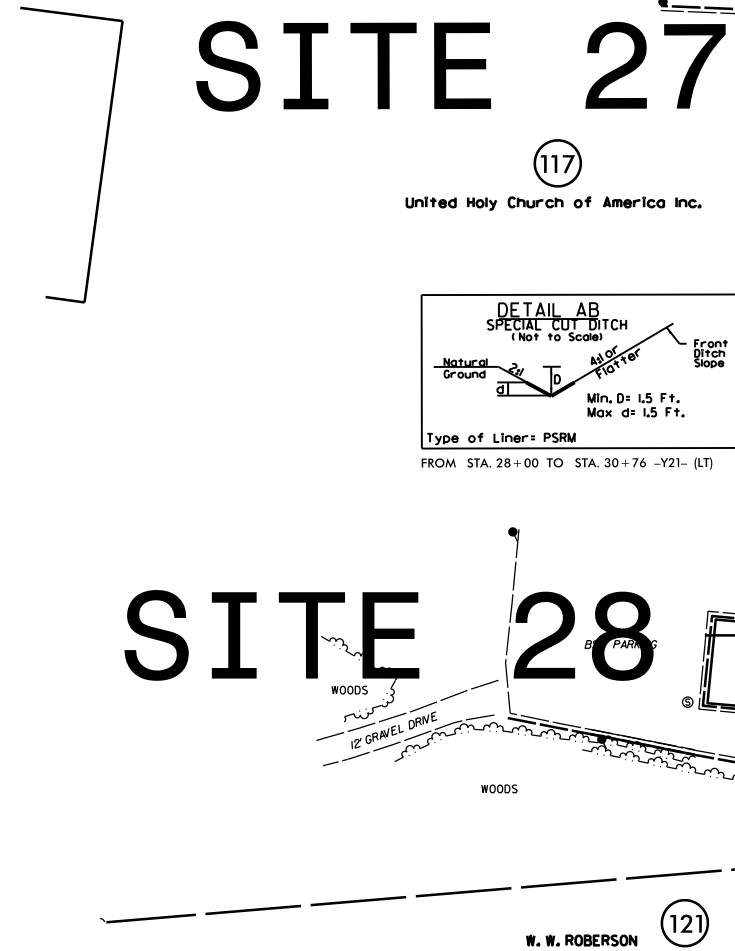

MATCHLINE -Y13- STA. 71+00.00 SEE SHEET 33

8/23/99

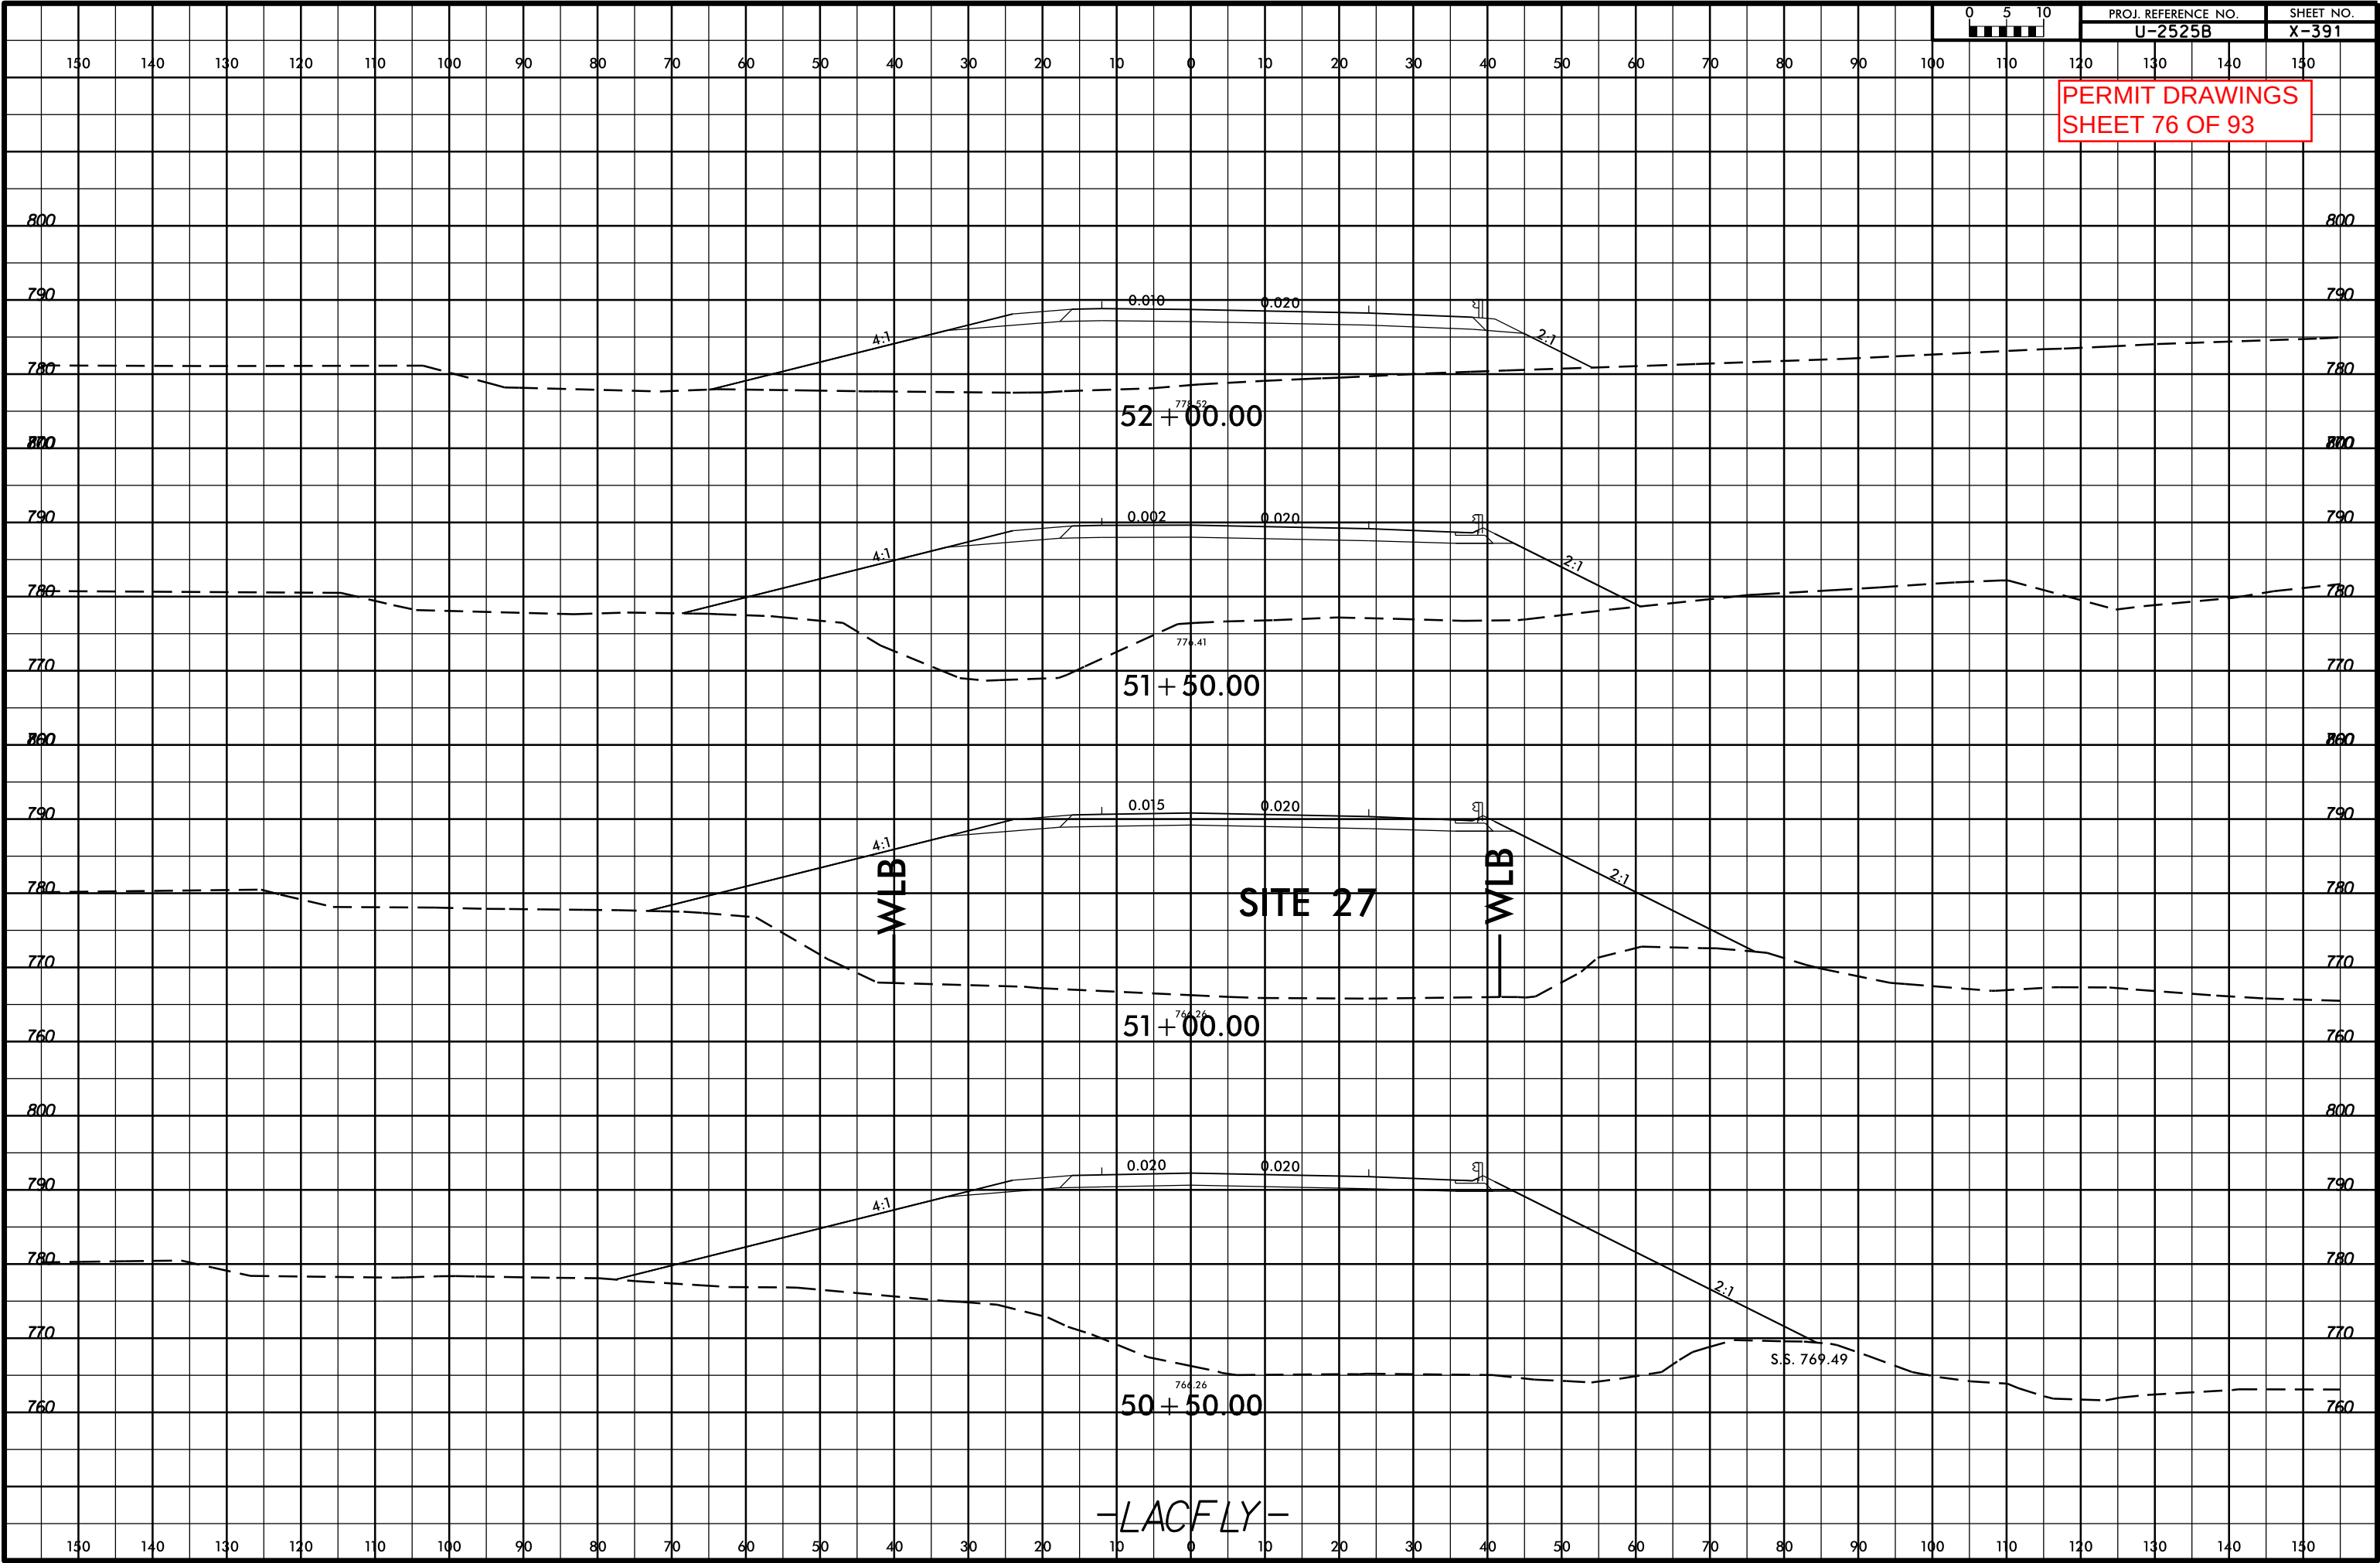

PROJECT REFERENCE NO.		SHEET NO.	
U-25258		33	
B/W SHEET NO.			
ROADWAY DESIGN ENGINEER		HYDRAULICS ENGINEER	
PRELIMINARY PLANS DO NOT USE FOR CONSTRUCTION			

163

US 29 50c 27

LOCATION:

GRAPHIC SCALE

50 25 0 50 100

PLANS

★ PROPOSED SIGNA


 DENOTES IMPACTS IN SURFACE WATER (POND)
 DENOTES IMPACTS IN SURFACE WATER
 DENOTES TEMPORARY IMPACTS IN SURFACE WATER

REVISIONS

03-19-13 R/W REVISION (DMG) - SUBDIVIDED PARCEL 122
WALTER M LEWIS & BOBBIE JEAN J LEWIS, ADDING
PARCEL 122A (WALTER M LEWIS),
PARCELS 131 AND 132 WERE COMBINED INTO PARCEL 131
(FELISHAW HALL INN)
REVISED THE PROPERTY LINE BETWEEN PARCEL 137
JOHN D LOVE ON CO. D AND PARCEL 138 (RUTH B SCOTT),
REVISED THE PROPERTY OWNER NAME ON PARCEL 150
THOMAS W PASCHAL TO (THOMAS W PASCHAL, REDEVELOP

DETAIL VY
NOT TO SCALE

Length 10 Ft.
6.0 Ft.
1.0 Ft.

817
811
813
815

MATCHLINE -Y22- STA. 19+00.00 SEE SHEET 37

[illegible]

STA. 36+00.00 SEE SHEET 38

NOTE: USE INTERIM
NOTE: SEE CROSS-SECTION