


Action Id: 2010-00636  
Applicant: Mr. H. Dean Green  
Greensboro Auto Auction  
Project Name: Greensboro Auto Auction


Sheet 1 of 9

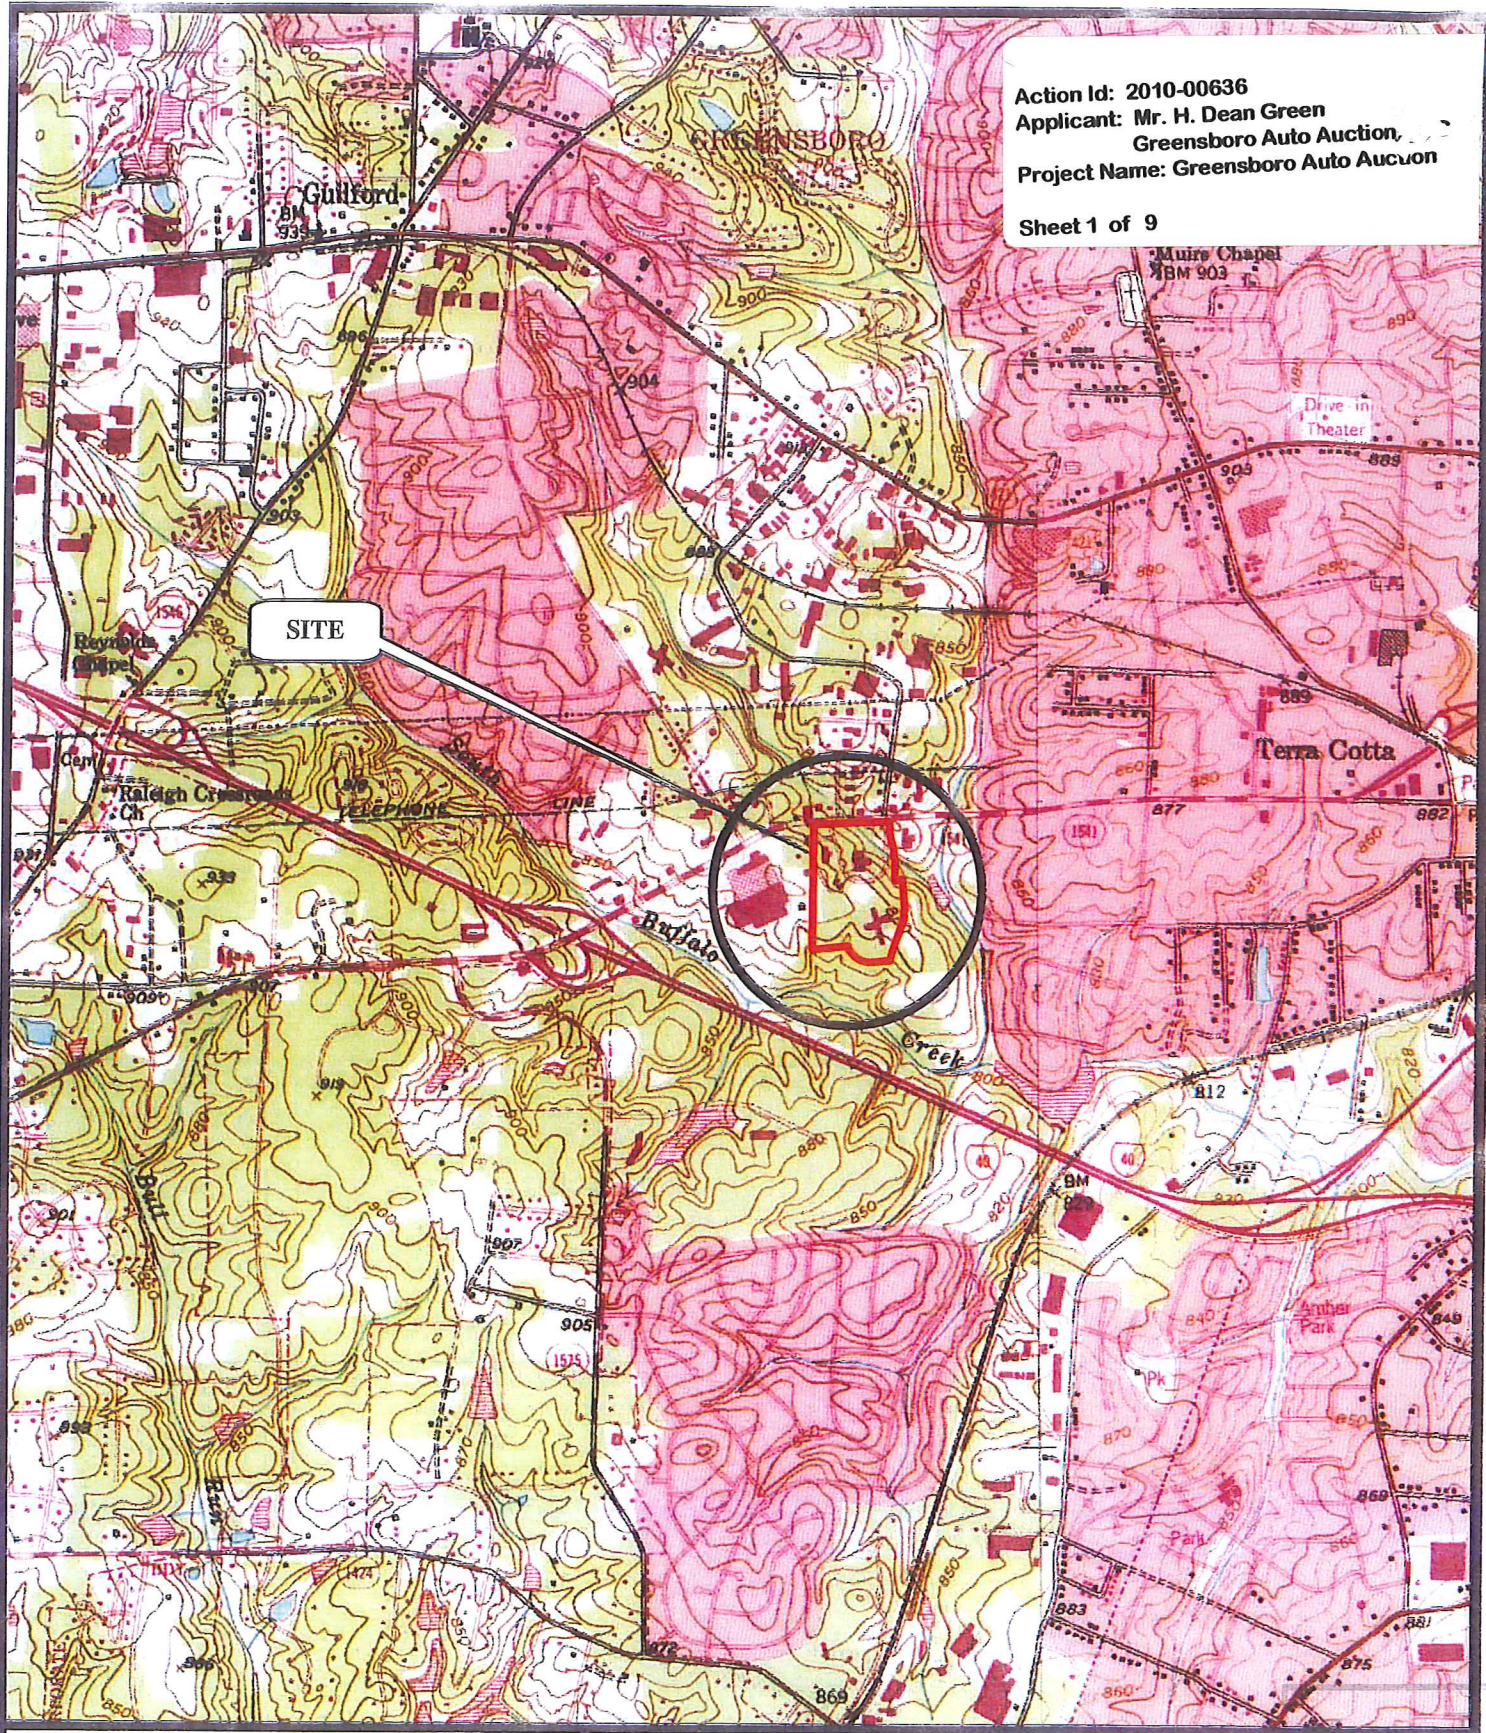

**SOURCE:**

USGS TOPOGRAPHIC MAP  
GUILFORD, NC QUADRANGLE  
DATED 1951 AND REVISED 1994 AND  
GREENSBORO, NC QUADRANGLE  
DATED 1951 AND REVISED 1994

SCALE 1"=2,000'

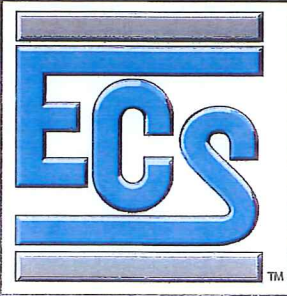


**FIGURE 1**

**SITE LOCATION MAP**  
GREENSBORO AUTO AUCTION  
WEST WENDOVER AVENUE  
GREENSBORO, NORTH CAROLINA

ECS PROJECT NO. 09-20406A

RECEIVED  
MAY 01 2013  
ALEIGH REITH  
FIELD



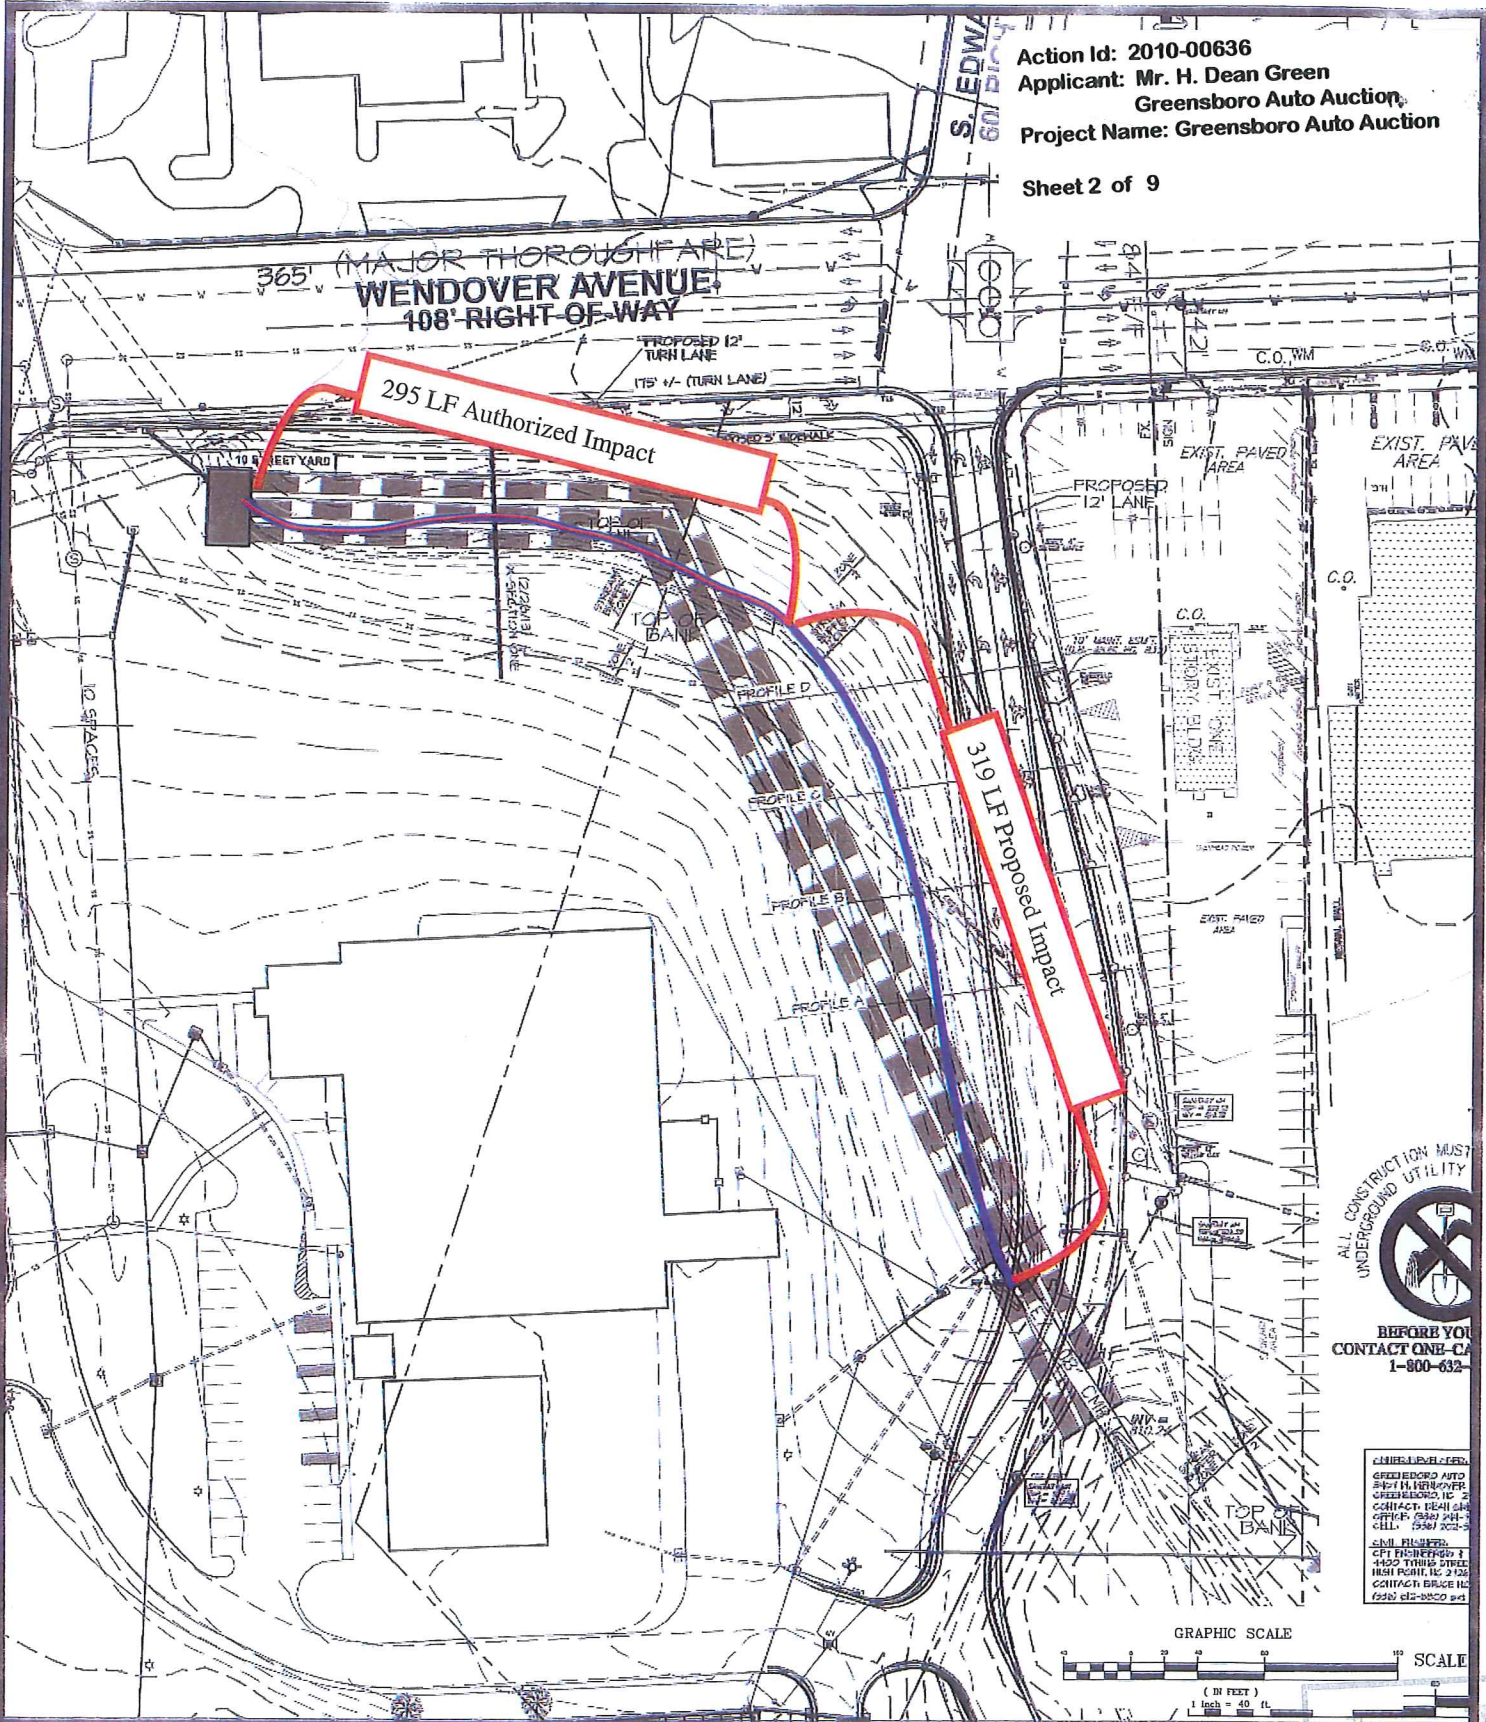


ALL CONSTRUCTION MUST  
 UNDERGROUND UTILITY  
 BEFORE YOU  
 CONTACT ONE-CALL  
 1-800-632-8229

 GREENSBORO AUTO  
 AUCTION  
 GREENSBORO, NC 27402  
 CONTACT: DEAN GREEN  
 OFFICE: 336-852-2121  
 CELL: 336-852-2121

GRAPHIC SCALE  
 ( IN FEET )  
 1 inch = 40 ft

SOURCE:  
 PRELIMINARY SKETCH PLAN  
 PREPARED BY:  
  
 ENGINEERING AND SURVEYING, INC.  
 LAND DEVELOPMENT CONSULTING  
 CORPORATE LICENSE NUMBER C-1515  
 4400 TYNINS STREET  
 HIGH POINT, NORTH CAROLINA 27265  
 PHONE: (336) 812-8800 ~ FAX: (336) 812-8100





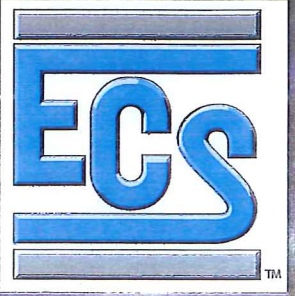


FIGURE 5  
 PLAN VIEW MAP  
 GREENSBORO AUTO AUCTION  
 WEST WENDOVER AVENUE  
 GREENSBORO, NORTH CAROLINA  
 ECS PROJECT NO. 09-20406A  
 MAY 01 2013  
 RECEIVED

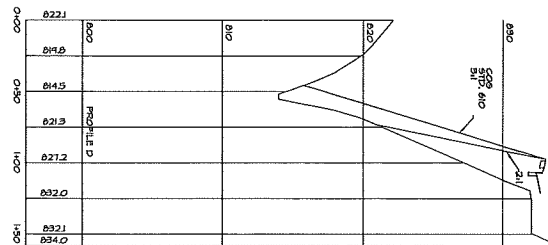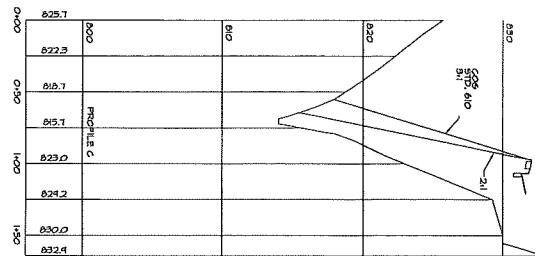

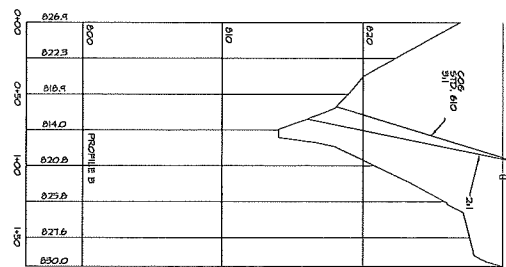




RECEIVED  
MAY 01 2013  
RALPH REGULATORY  
FIELD OFFICE

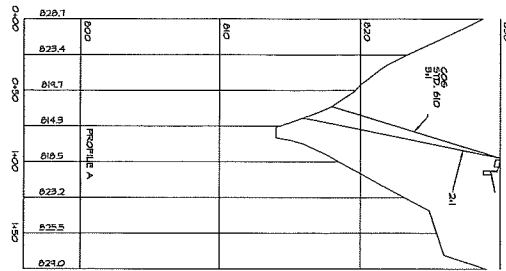

Action Id: 2010-00636  
Applicant: Mr. H. Dean Green  
Greensboro Auto Auction, i  
Project Name: Greensboro Auto Auction



RECEIVED  
MAY 01 2013  
RALEIGH REGULATORY  
FIELD OFFICE

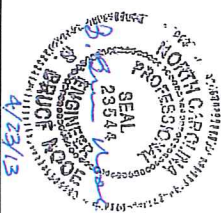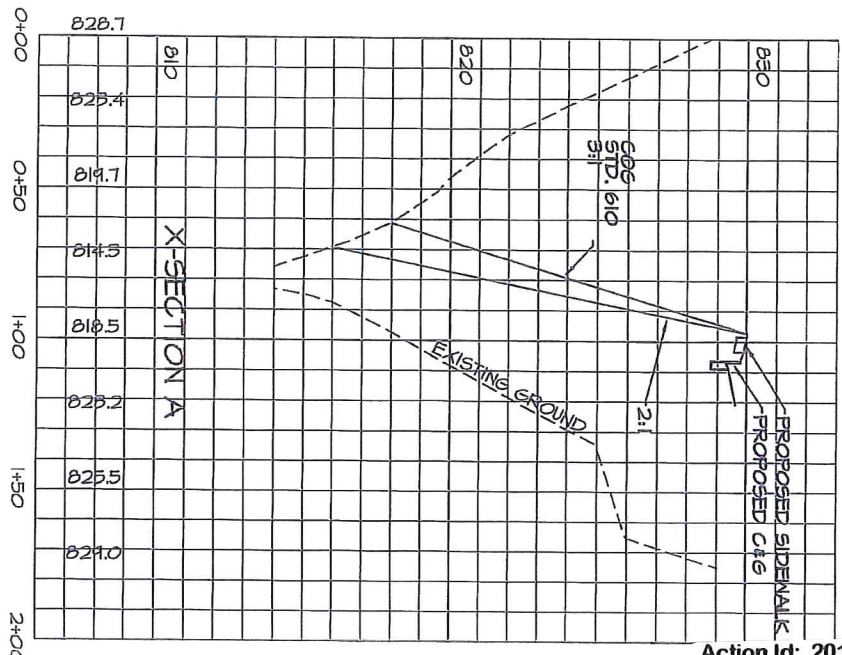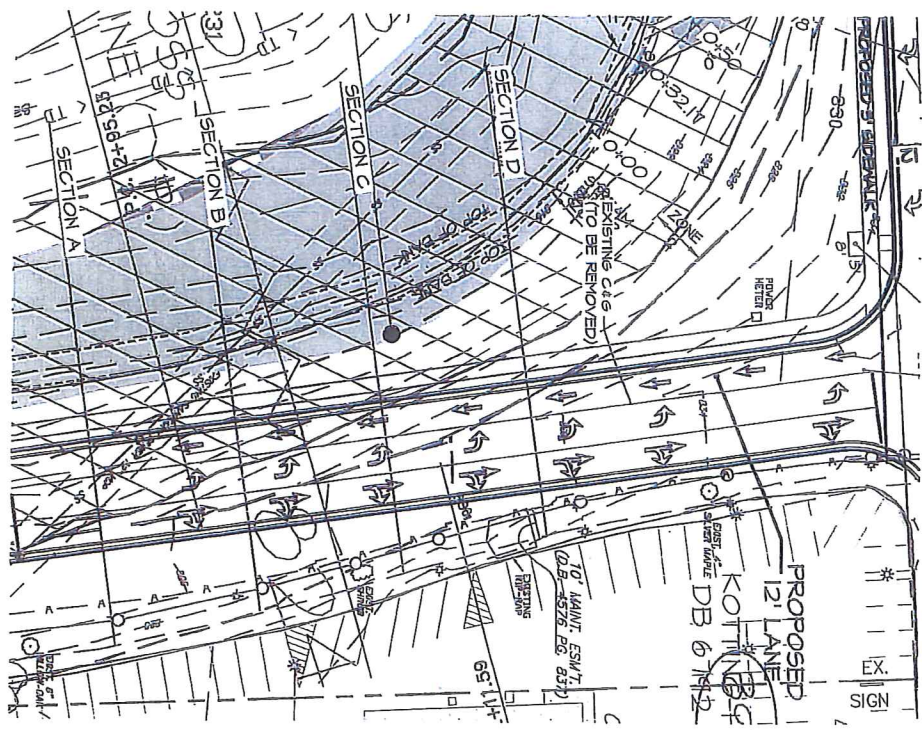

Action Id: 2010-00636  
Applicant: Mr. H. Dean Green  
Greensboro Auto Auction,  
Project Name: Greensboro Auto Auction

Sheet 5 of 9

DATE	4/17/13
PROJECT	GREENSBORO AUTO AUCTION
PROJECT	DB 6742
PROJECT	DB 6742
**GREENSBORO AUTO AUCTION**  
**WENDOVER AVENUE**  
GREENSBORO ~ GUILFORD COUNTY  
NORTH CAROLINA

ENGINEERING AND SURVEYING, INC.  
LAND DEVELOPMENT CONSULTING  
CORPORATE LICENSE NUMBER C-1575  

REVISIONS








RECEIVED

MAY 01 2013

RALPH REGULARY  
FIELD OFFICE

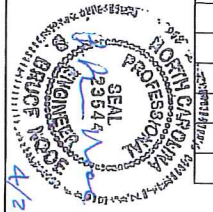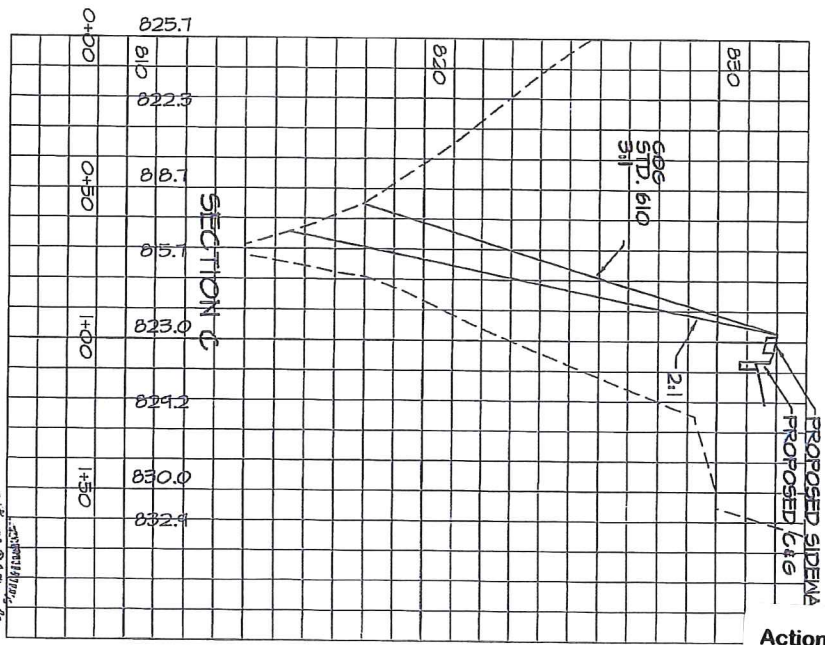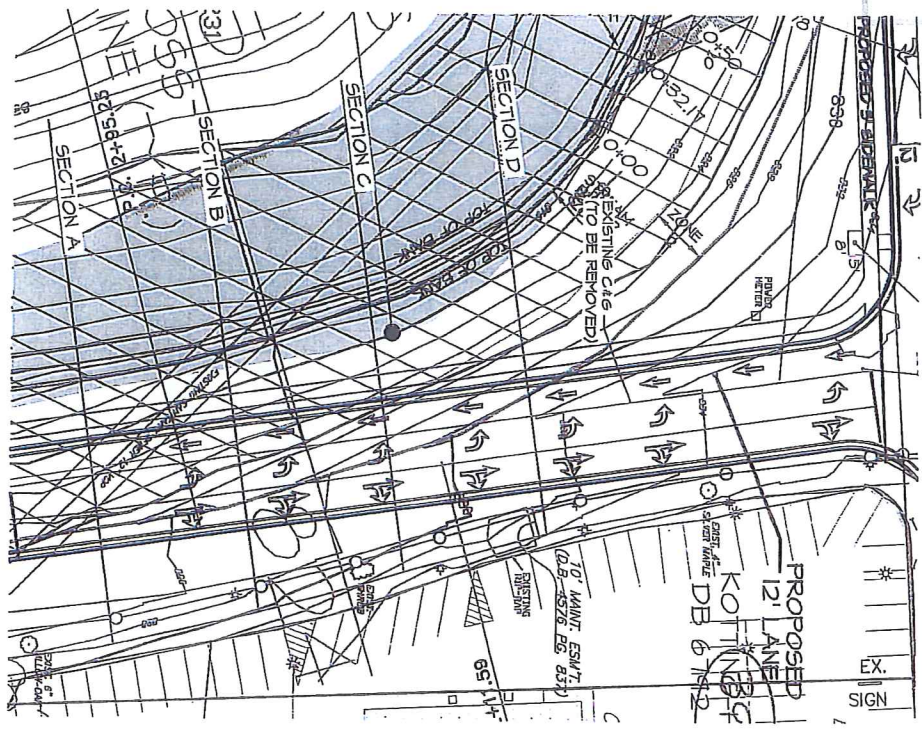

Action Id: 2010-00636  
 Applicant: Mr. H. Dean Green  
 Greensboro Auto Auction,  
 Project Name: Greensboro Auto Auction

STREAM	X-SECTION C
SCALE	1"=40'
DATE	4/17/13
PROJECT	GREENSBORO
DRAWN BY	ESH
SHEET	3

**GREENSBORO AUTO AUCTION**  
**WENDOVER AVENUE**  
 GREENSBORO ~ GUILFORD COUNTY  
 NORTH CAROLINA

**ENGINEERING AND SURVEYING, INC.**  
 LAND DEVELOPMENT CONSULTING  
 CORPORATE LICENSE NUMBER C-1875  

Sheet 7 of 9






RECEIVED

MAY 01 2013

RALEIGH REGULATORY

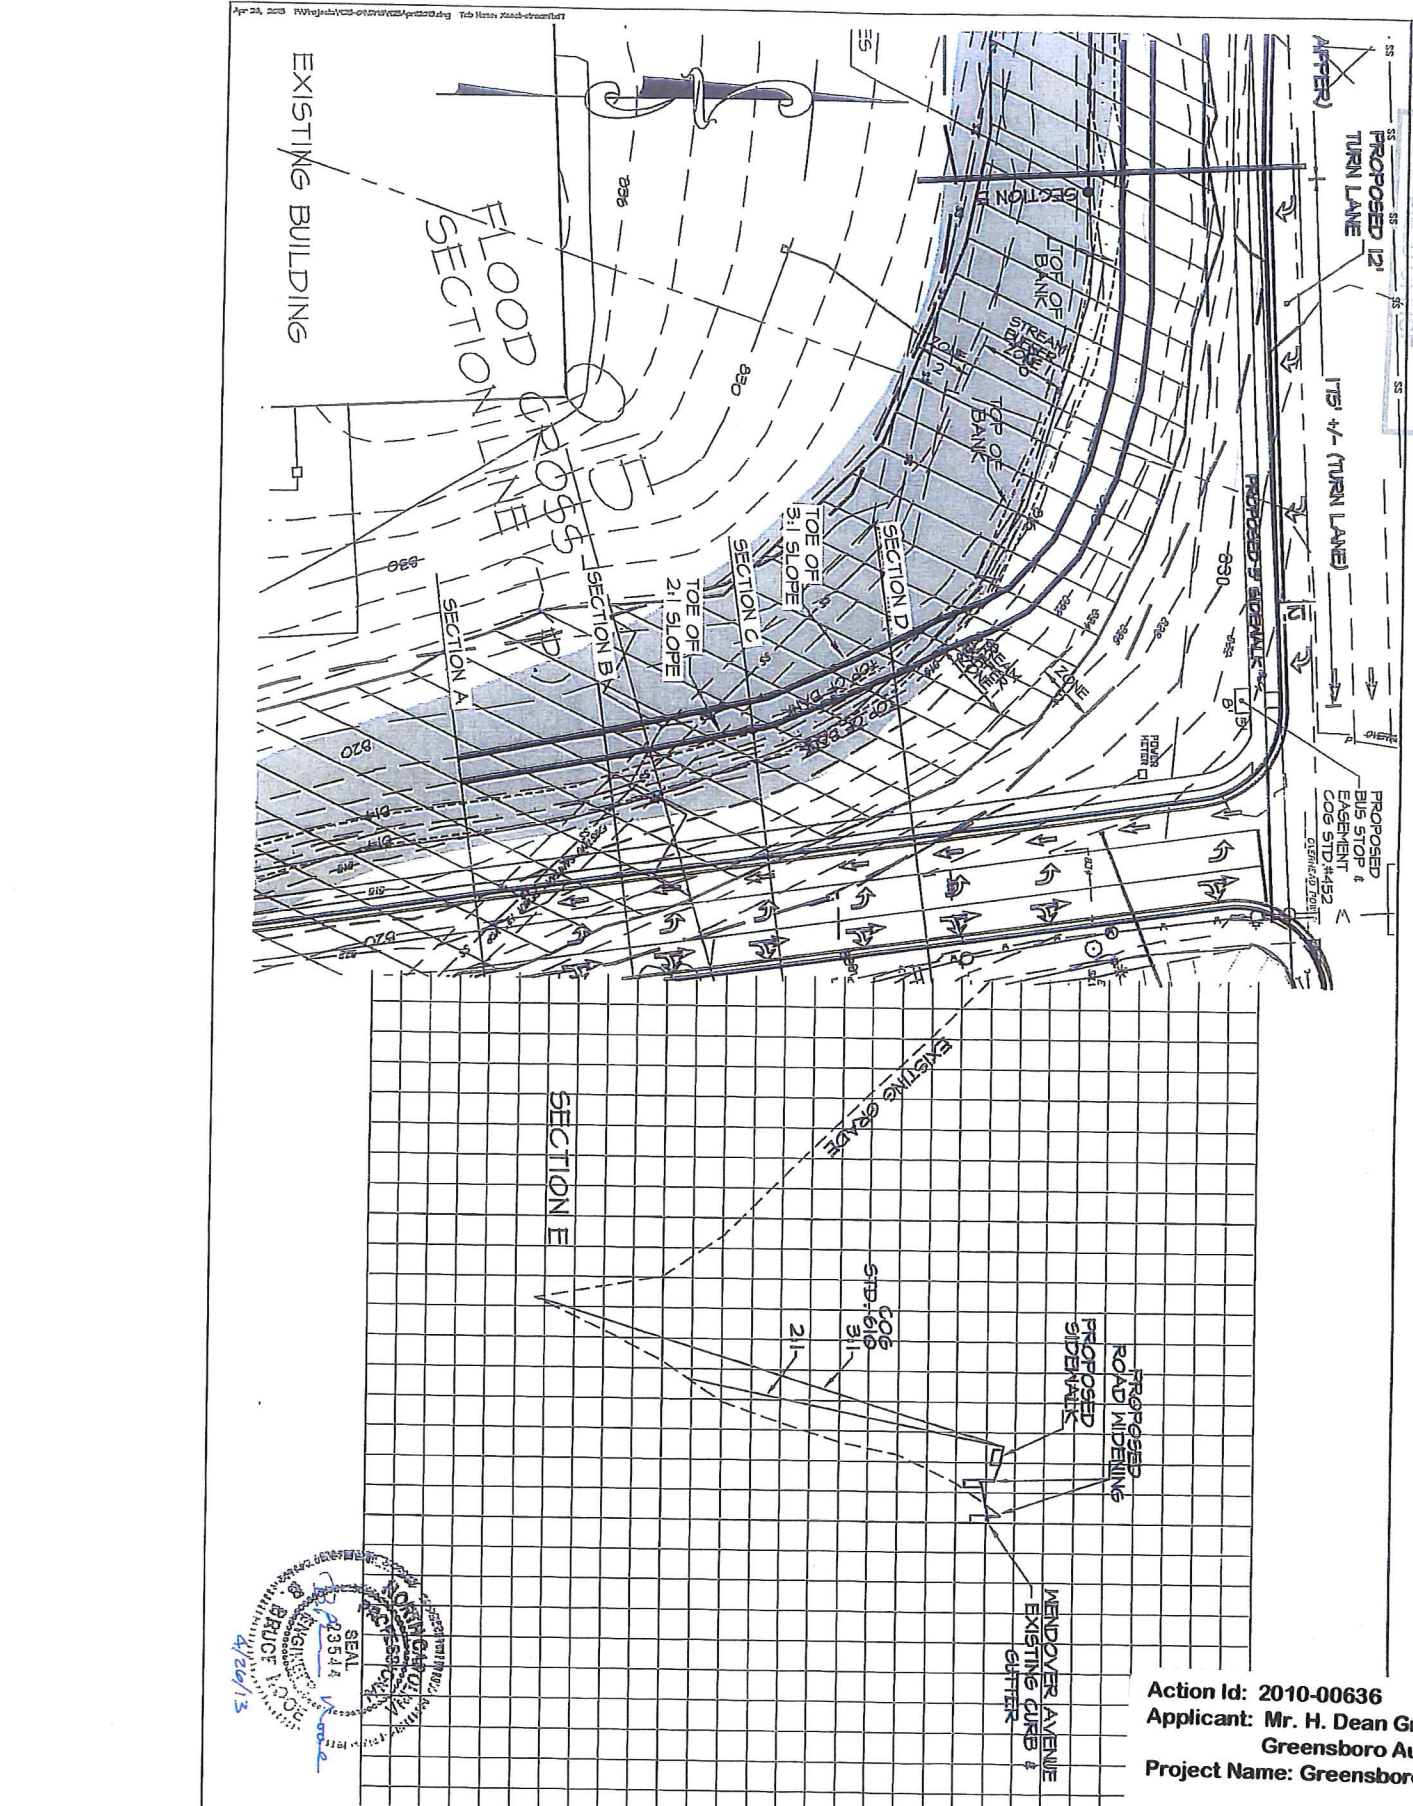

Action Id: 2010-00636  
 Applicant: Mr. H. Dean Green  
 Greensboro Auto Auction,  
 Project Name: Greensboro Auto Auction

Sheet 9 of 9



**GREENSBORO AUTO AUCTION  
 WENDOVER AVENUE**

GREENSBORO ~ GUILFORD COUNTY  
 NORTH CAROLINA

ENGINEERING AND SURVEYING, INC.  
 LAND DEVELOPMENT CONSULTANTS  
 CORPORATE LICENSE NUMBER C-1575  

STREAM	1:500
SCALE	1:500
DATE	4/17/13
PROJECT	23554
DRAWN BY	BBH
SHEET	5