
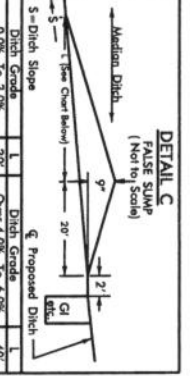
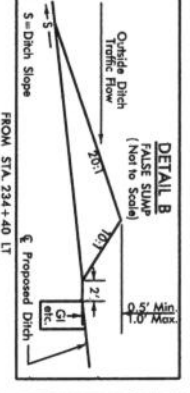


MATCH LINE -L- STA 232+00 SEE SHEET 20

MATCH LINE -L- STA 245+00 SEE SHEET 22

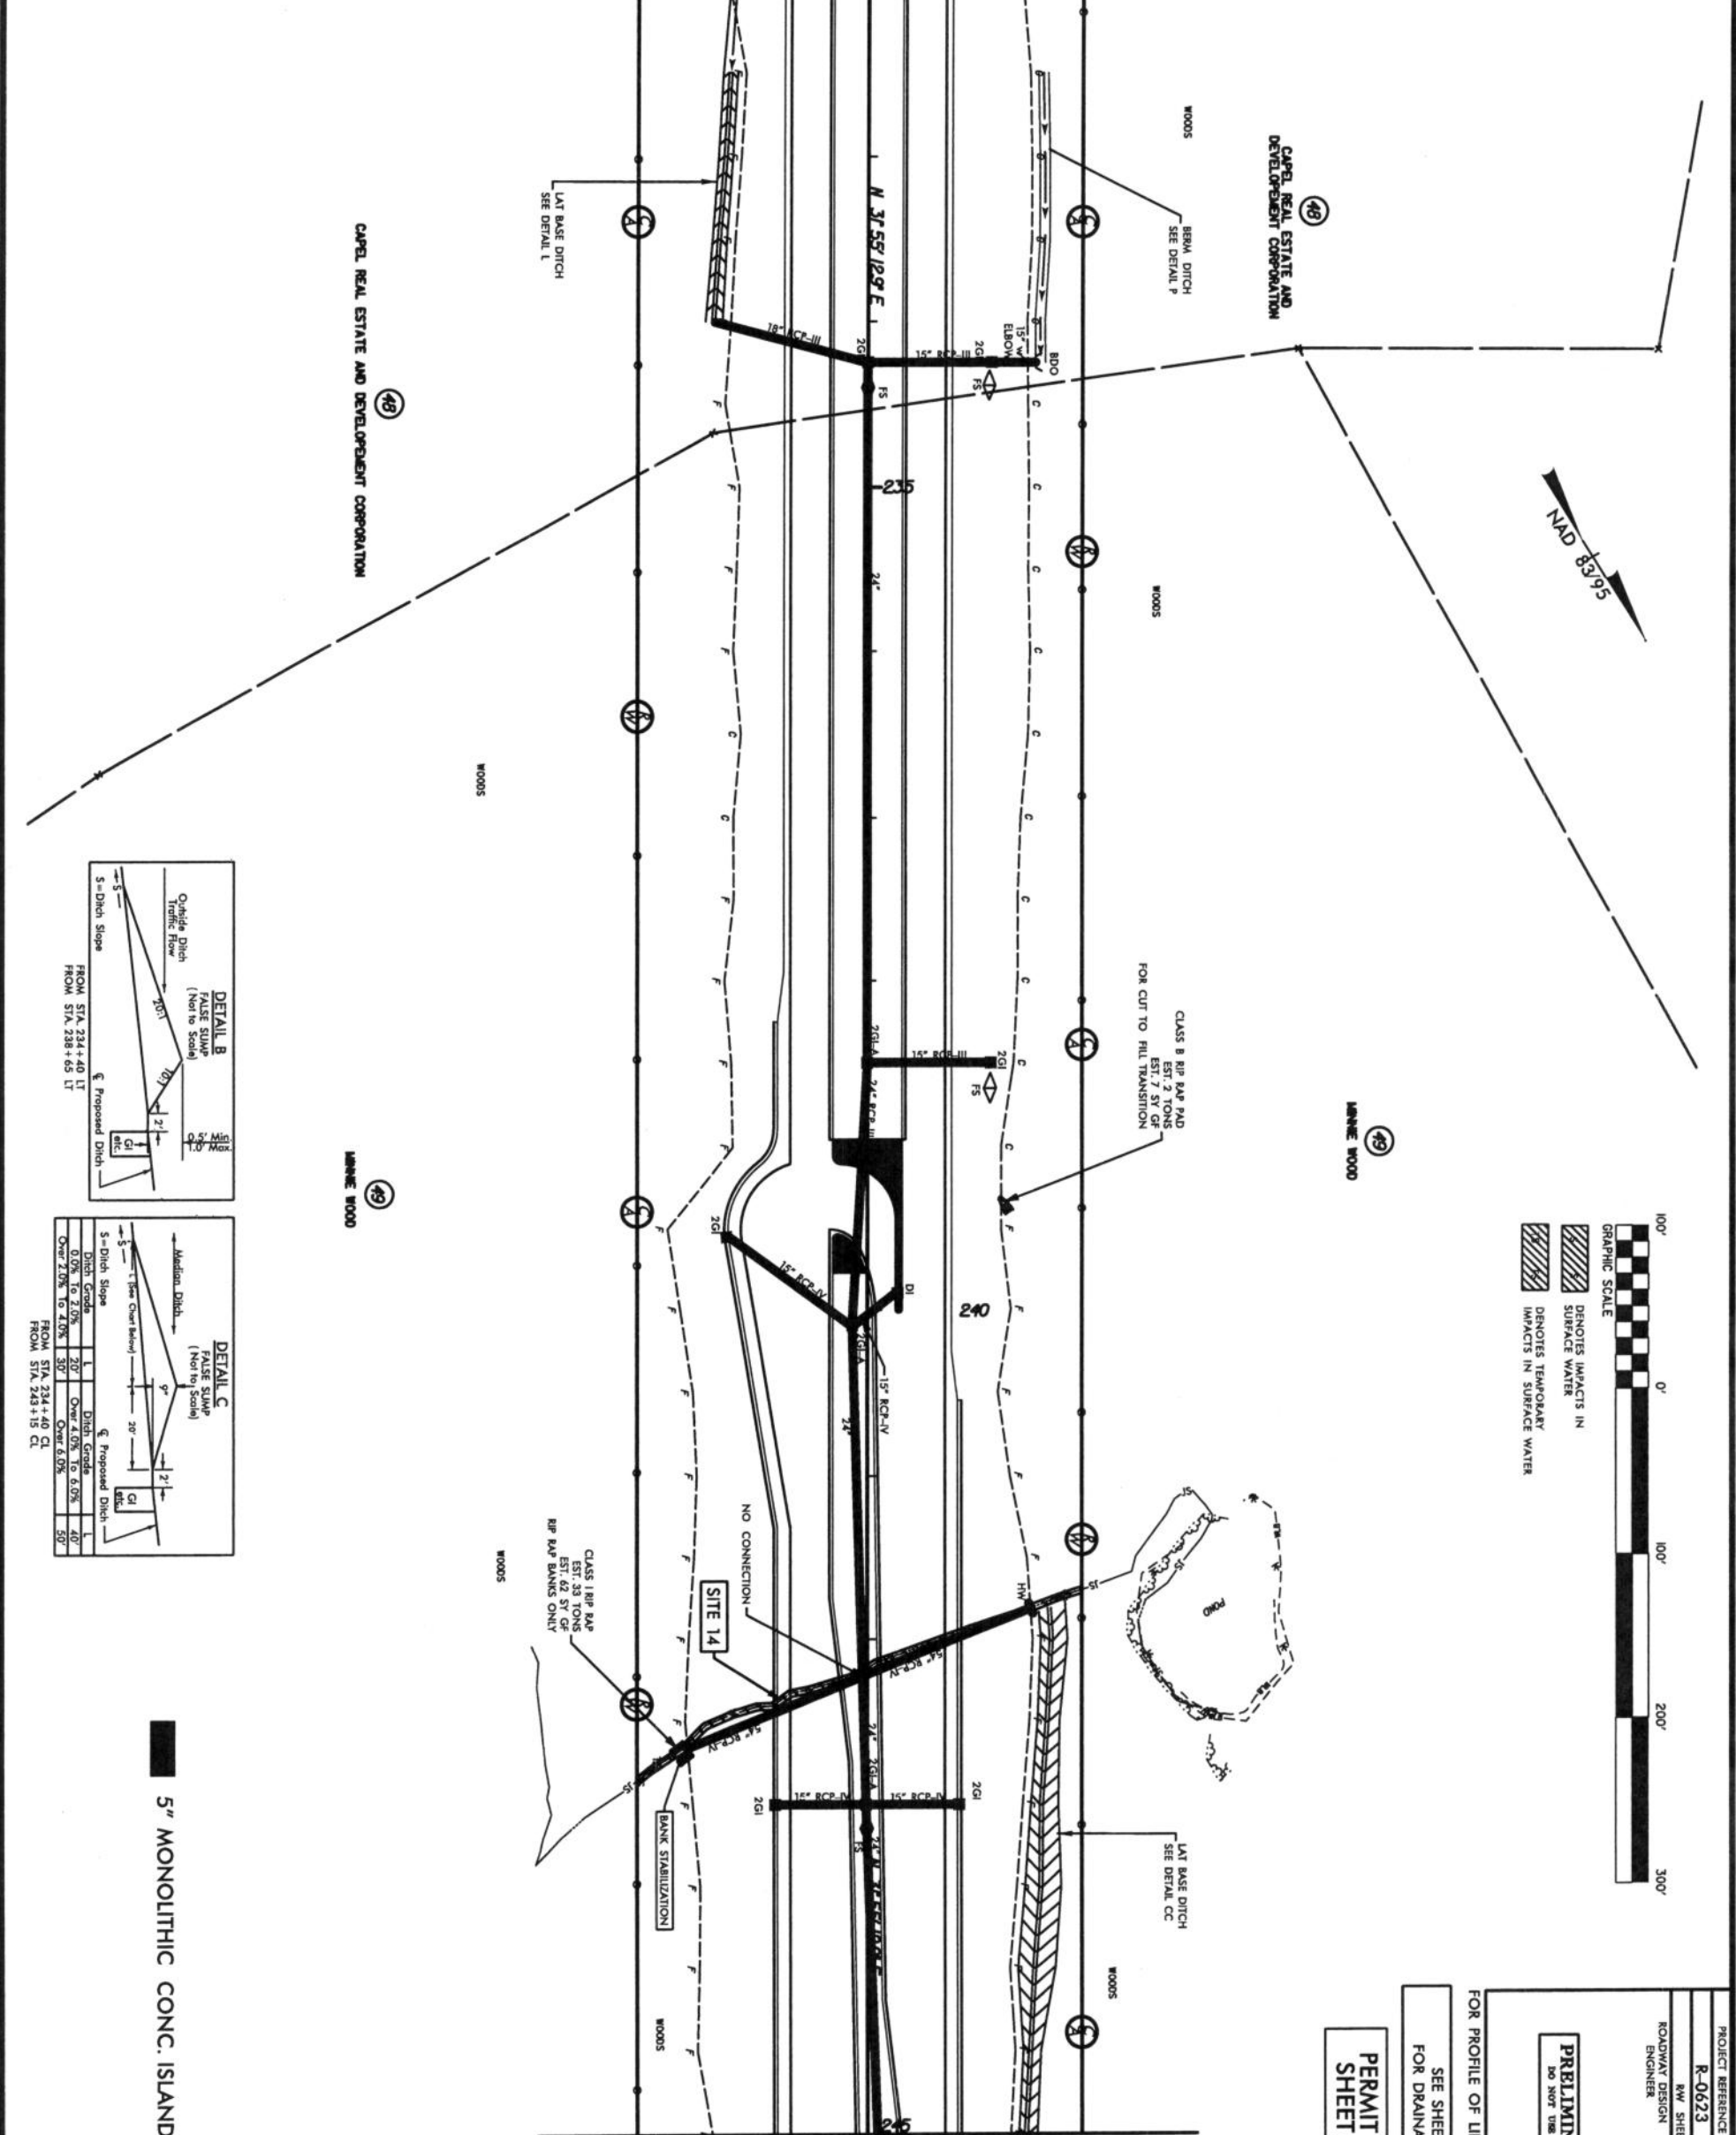

5" MONOLITHIC CONC. ISLAND

PERMIT DRAWING
 SHEET 53 OF 91





FOR PROFILE OF LINE -L- SEE SHEET 45
 SEE SHEETS 2-H & 2-1
 FOR DRAINAGE DITCH DETAILS

PROJECT REFERENCE NO. R-0623	SHEET NO. 21
ROADWAY DESIGN ENGINEER	HYDRAULICS ENGINEER

REVISIONS

MATCH LINE -L- STA 232+00 SEE SHEET 20

MATCH LINE -L- STA 245+00 SEE SHEET 22

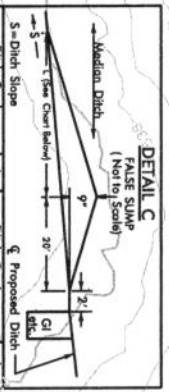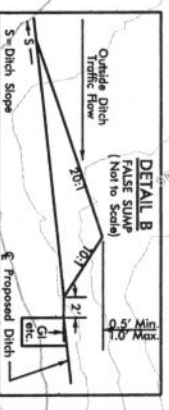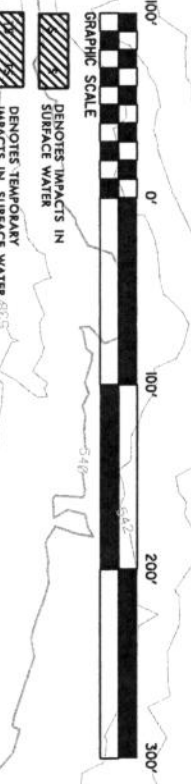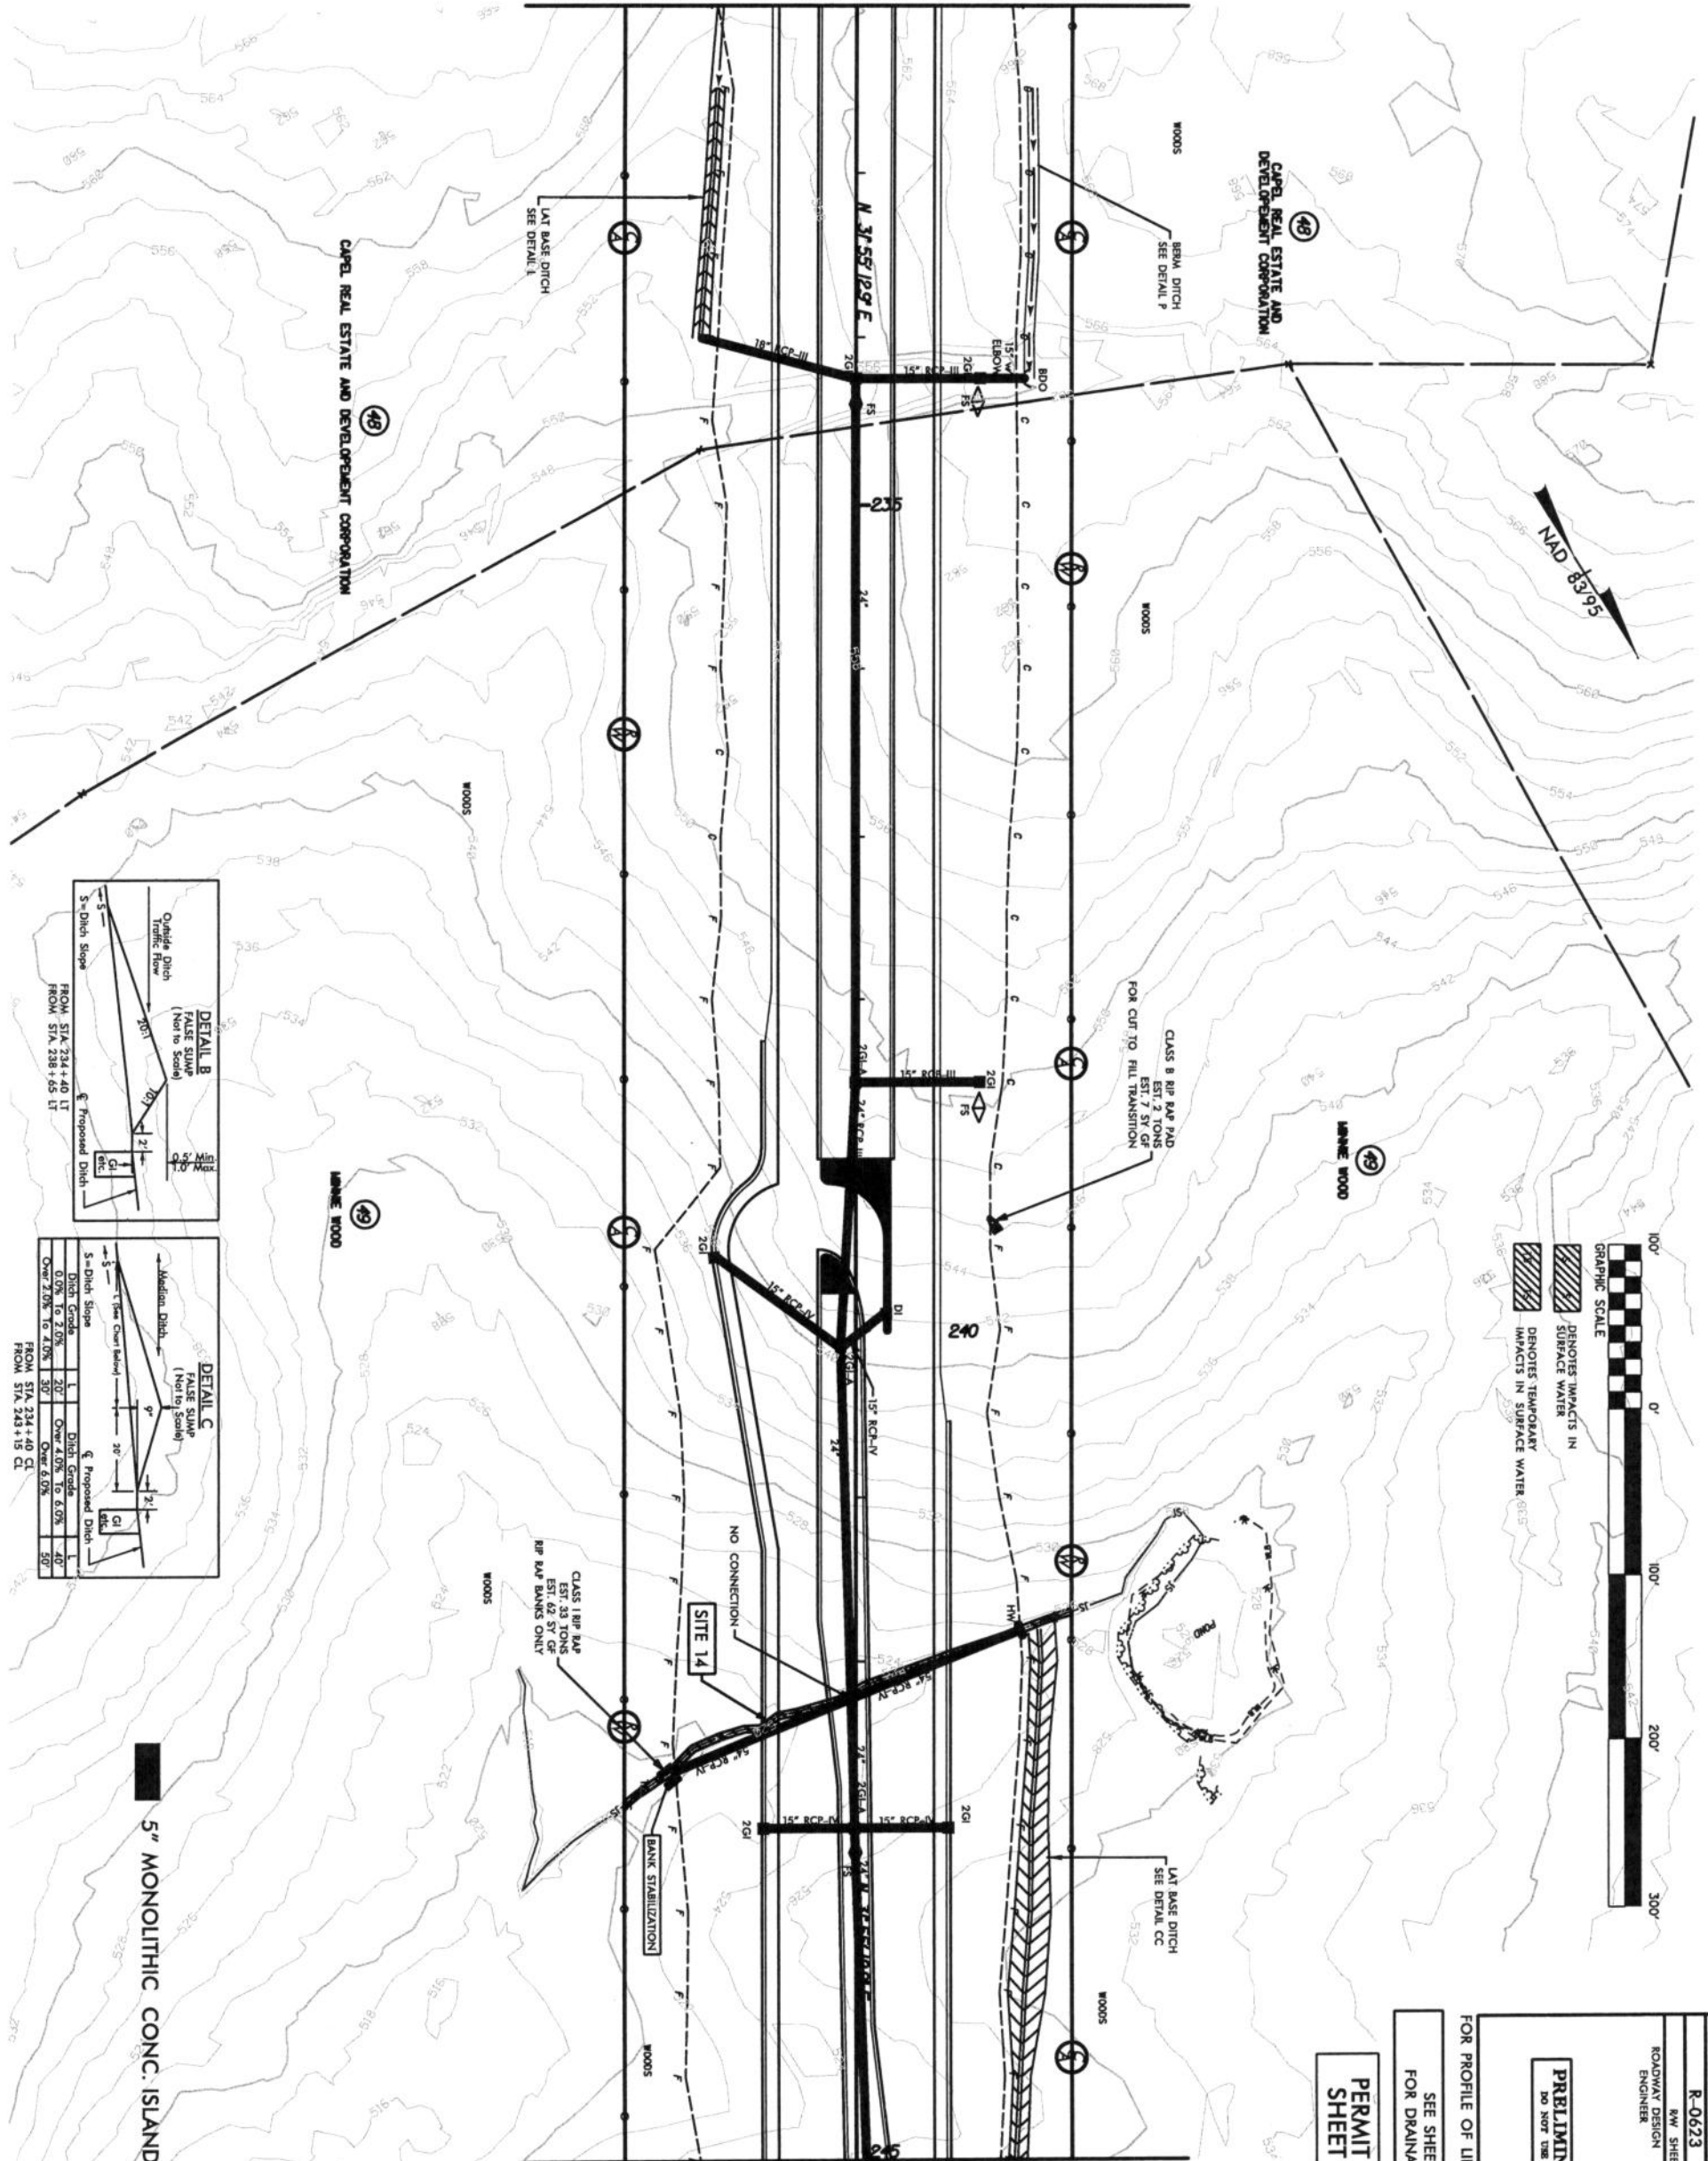

5' MONOLITHIC CONC. ISLAND


PROJECT REFERENCE NO. R-0623	SHEET NO. 21
RAW SHEET NO.	
ROADWAY DESIGN ENGINEER	HYDRAULICS ENGINEER
PRELIMINARY PLANS	
DO NOT USE FOR CONSTRUCTION	

FOR PROFILE OF LINE -L- SEE SHEET 45
SEE SHEETS 2-H & 2-I
FOR DRAINAGE DITCH DETAILS

PERMIT DRAWING
SHEET 54 OF 91

REVISIONS


MATCH LINE -L- STA 245+00 SEE SHEET 21

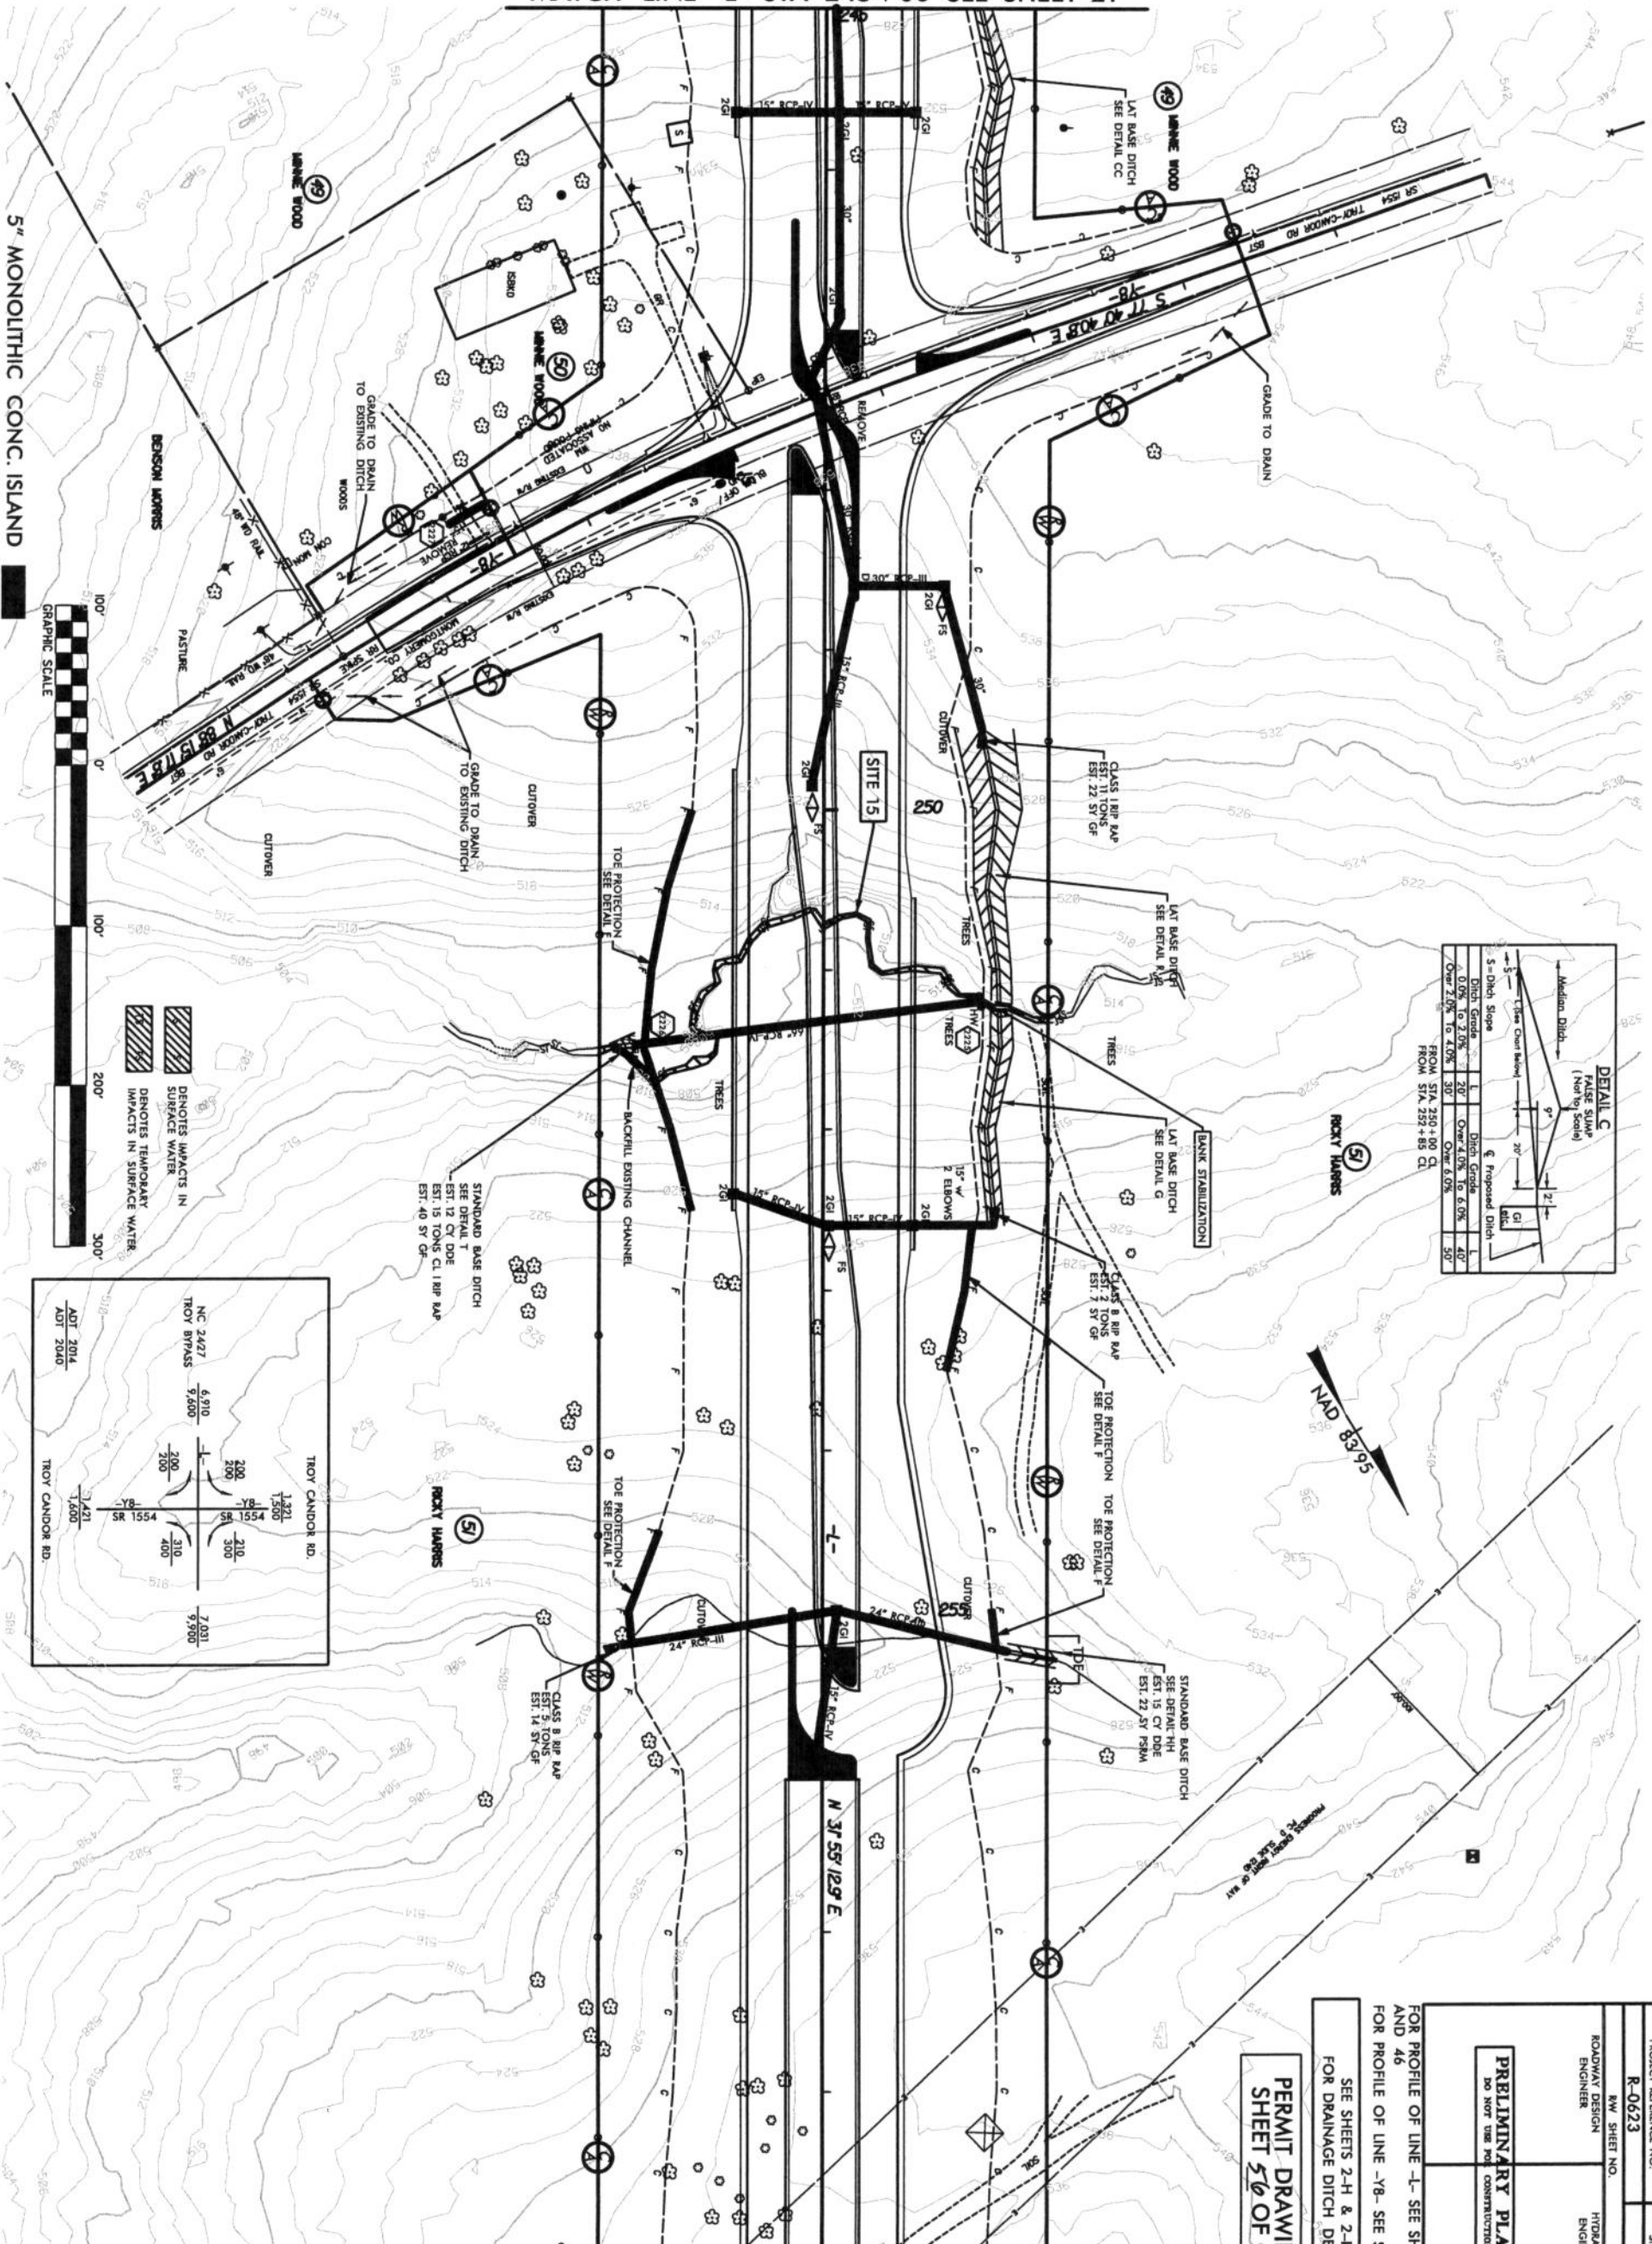


DETAIL C
 Median Ditch
 (Not to Scale)



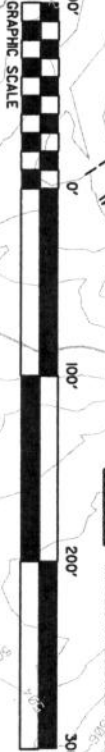

DENOTES IMPACTS IN SURFACE WATER
 DENOTES TEMPORARY IMPACTS IN SURFACE WATER

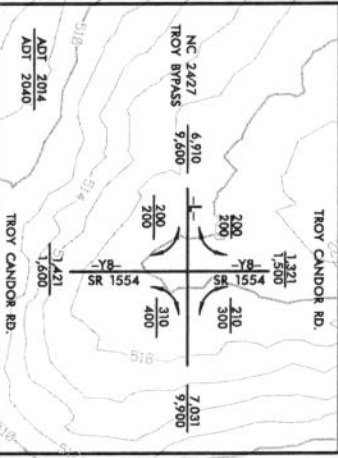

PROJECT REFERENCE NO. **R-0623** SHEET NO. **22**

HW SHEET NO. **22**
 ROADWAY DESIGN ENGINEER

HYDRAULICS ENGINEER


PRELIMINARY PLANS
 DO NOT USE FOR CONSTRUCTION

FOR PROFILE OF LINE -L- SEE SHEETS 45 AND 46
 FOR PROFILE OF LINE -Y8- SEE SHEET 52

SEE SHEETS 2-4 & 2-1
 FOR DRAINAGE DITCH DETAILS

PERMIT DRAWING
 SHEET 56 OF 91

MATCH LINE -L- STA 259+00 SEE SHEET 23

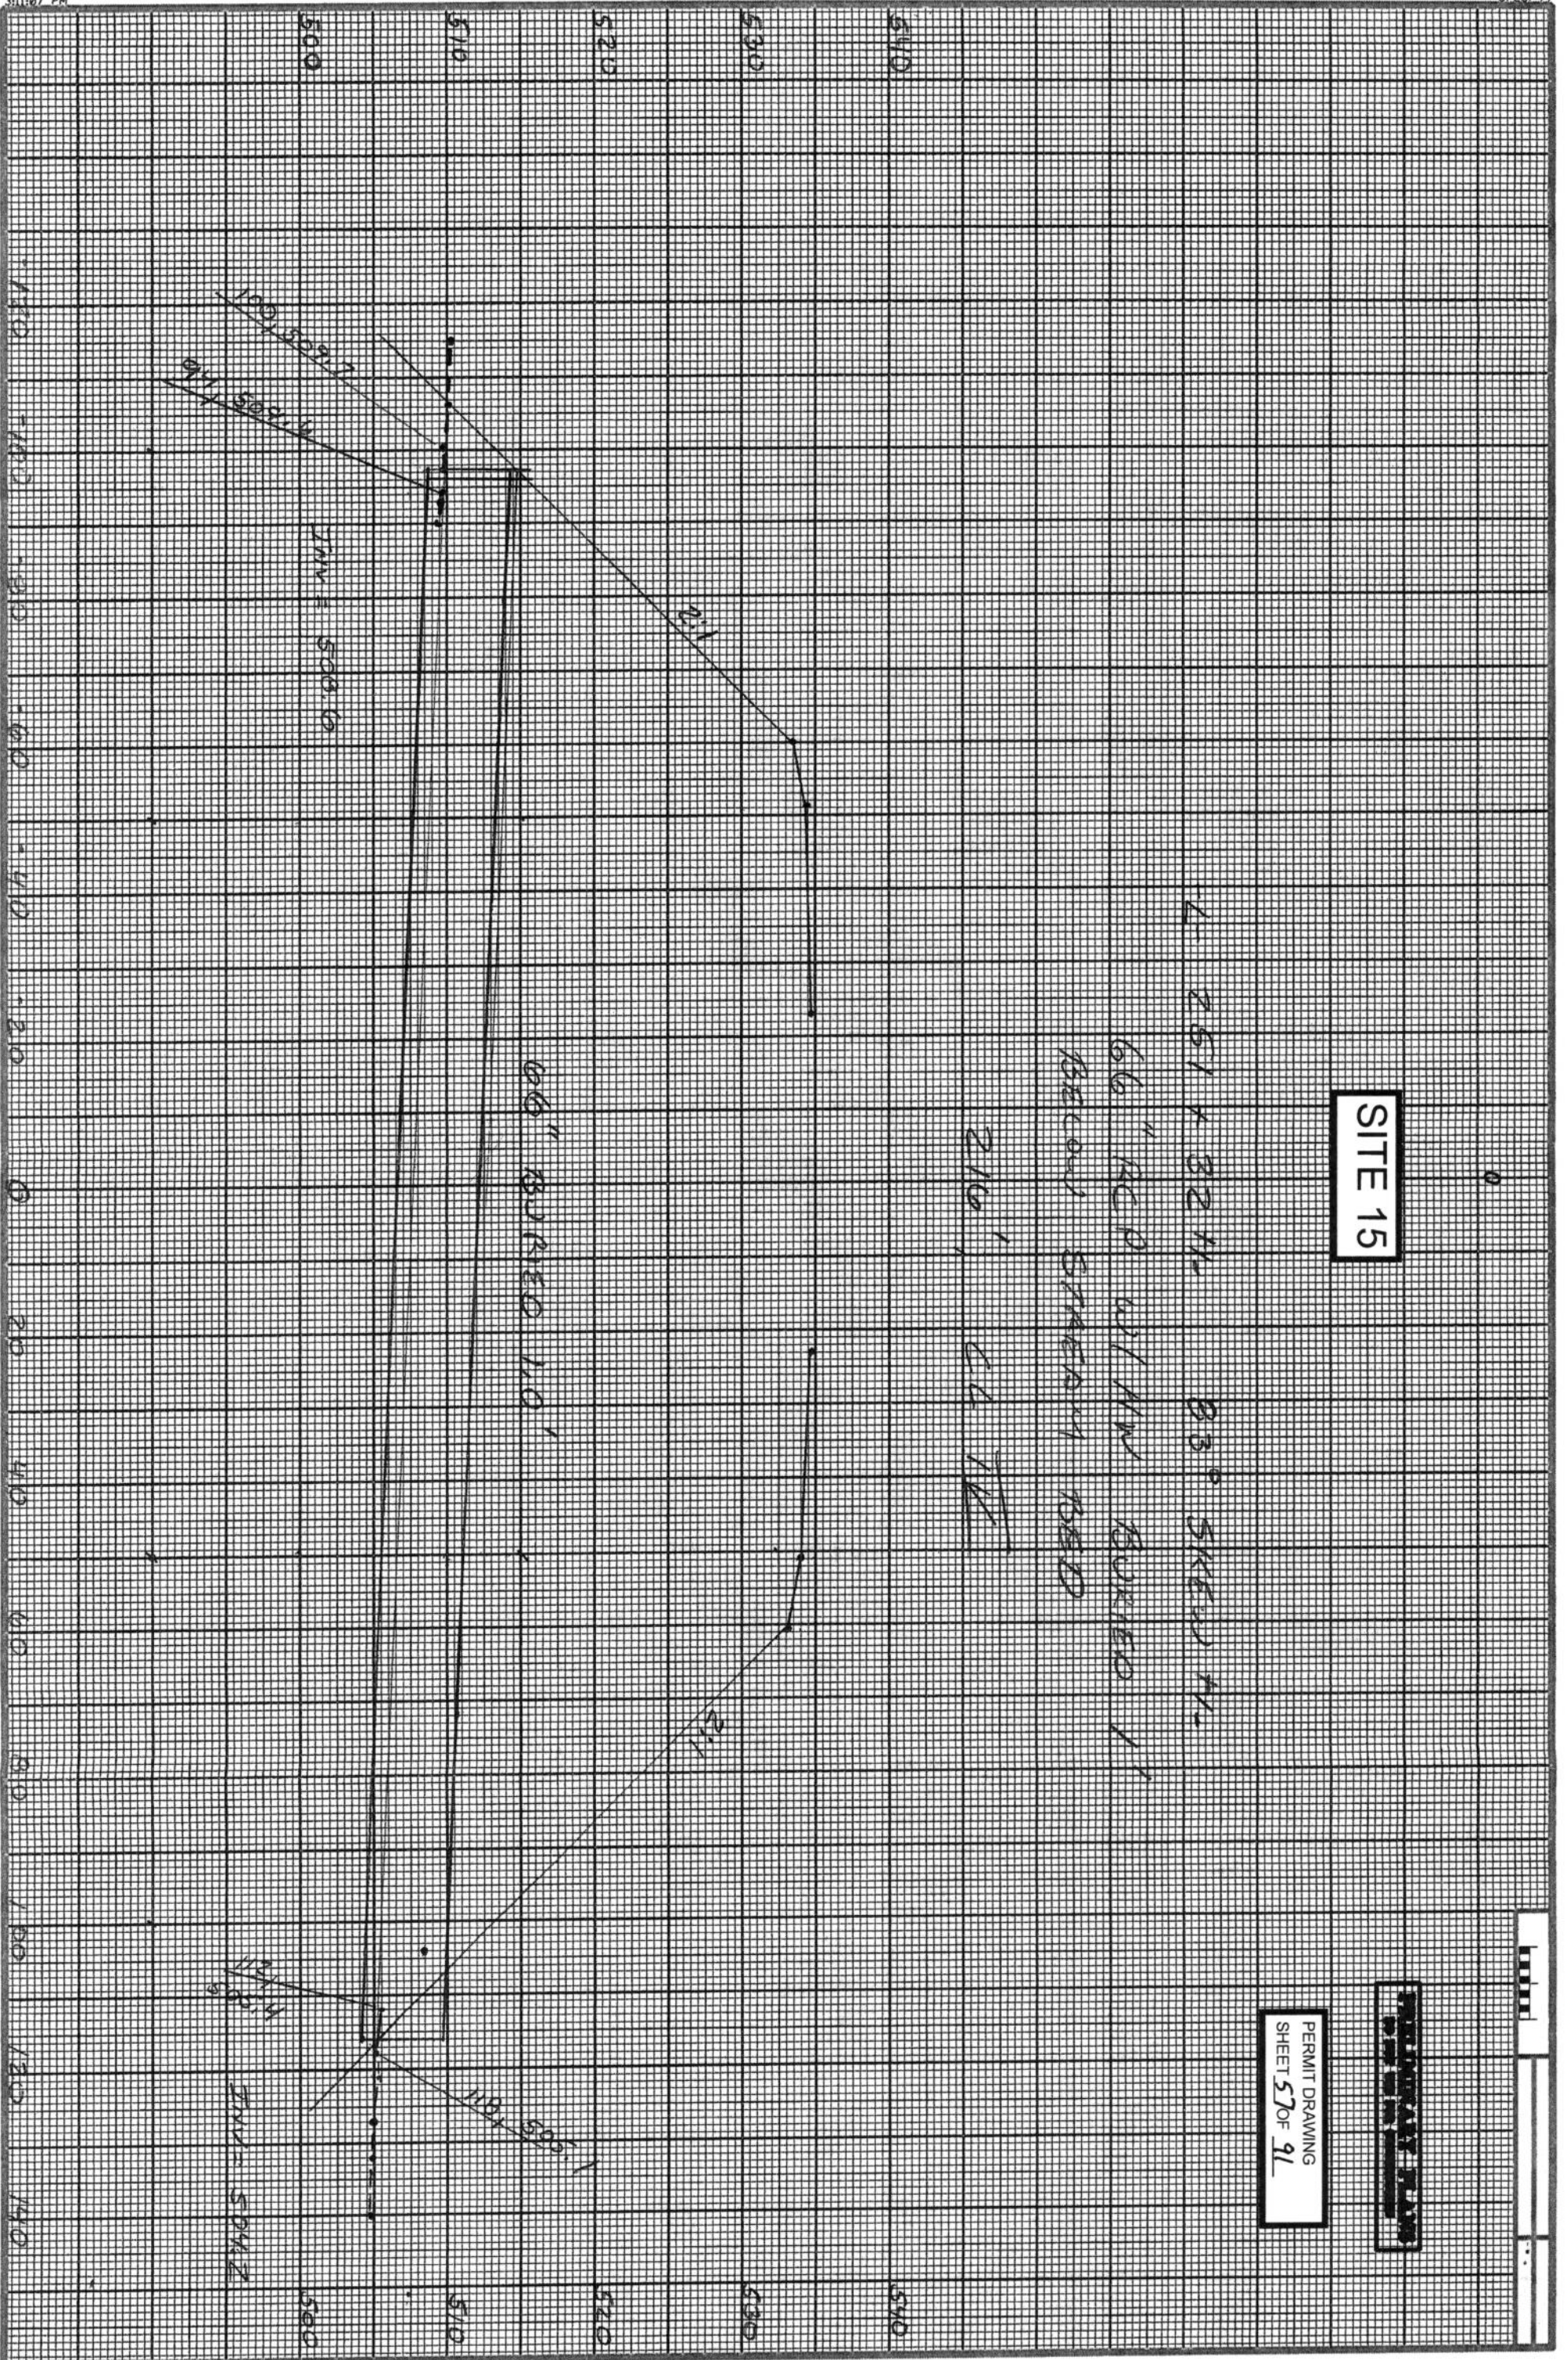





SITE 15

PERMIT DRAWING
SHEET 57 OF 91

PERMIT DRAWING
SHEET 57 OF 91


REVISIONS

MATCH LINE -L- STA 259+00 SEE SHEET 22

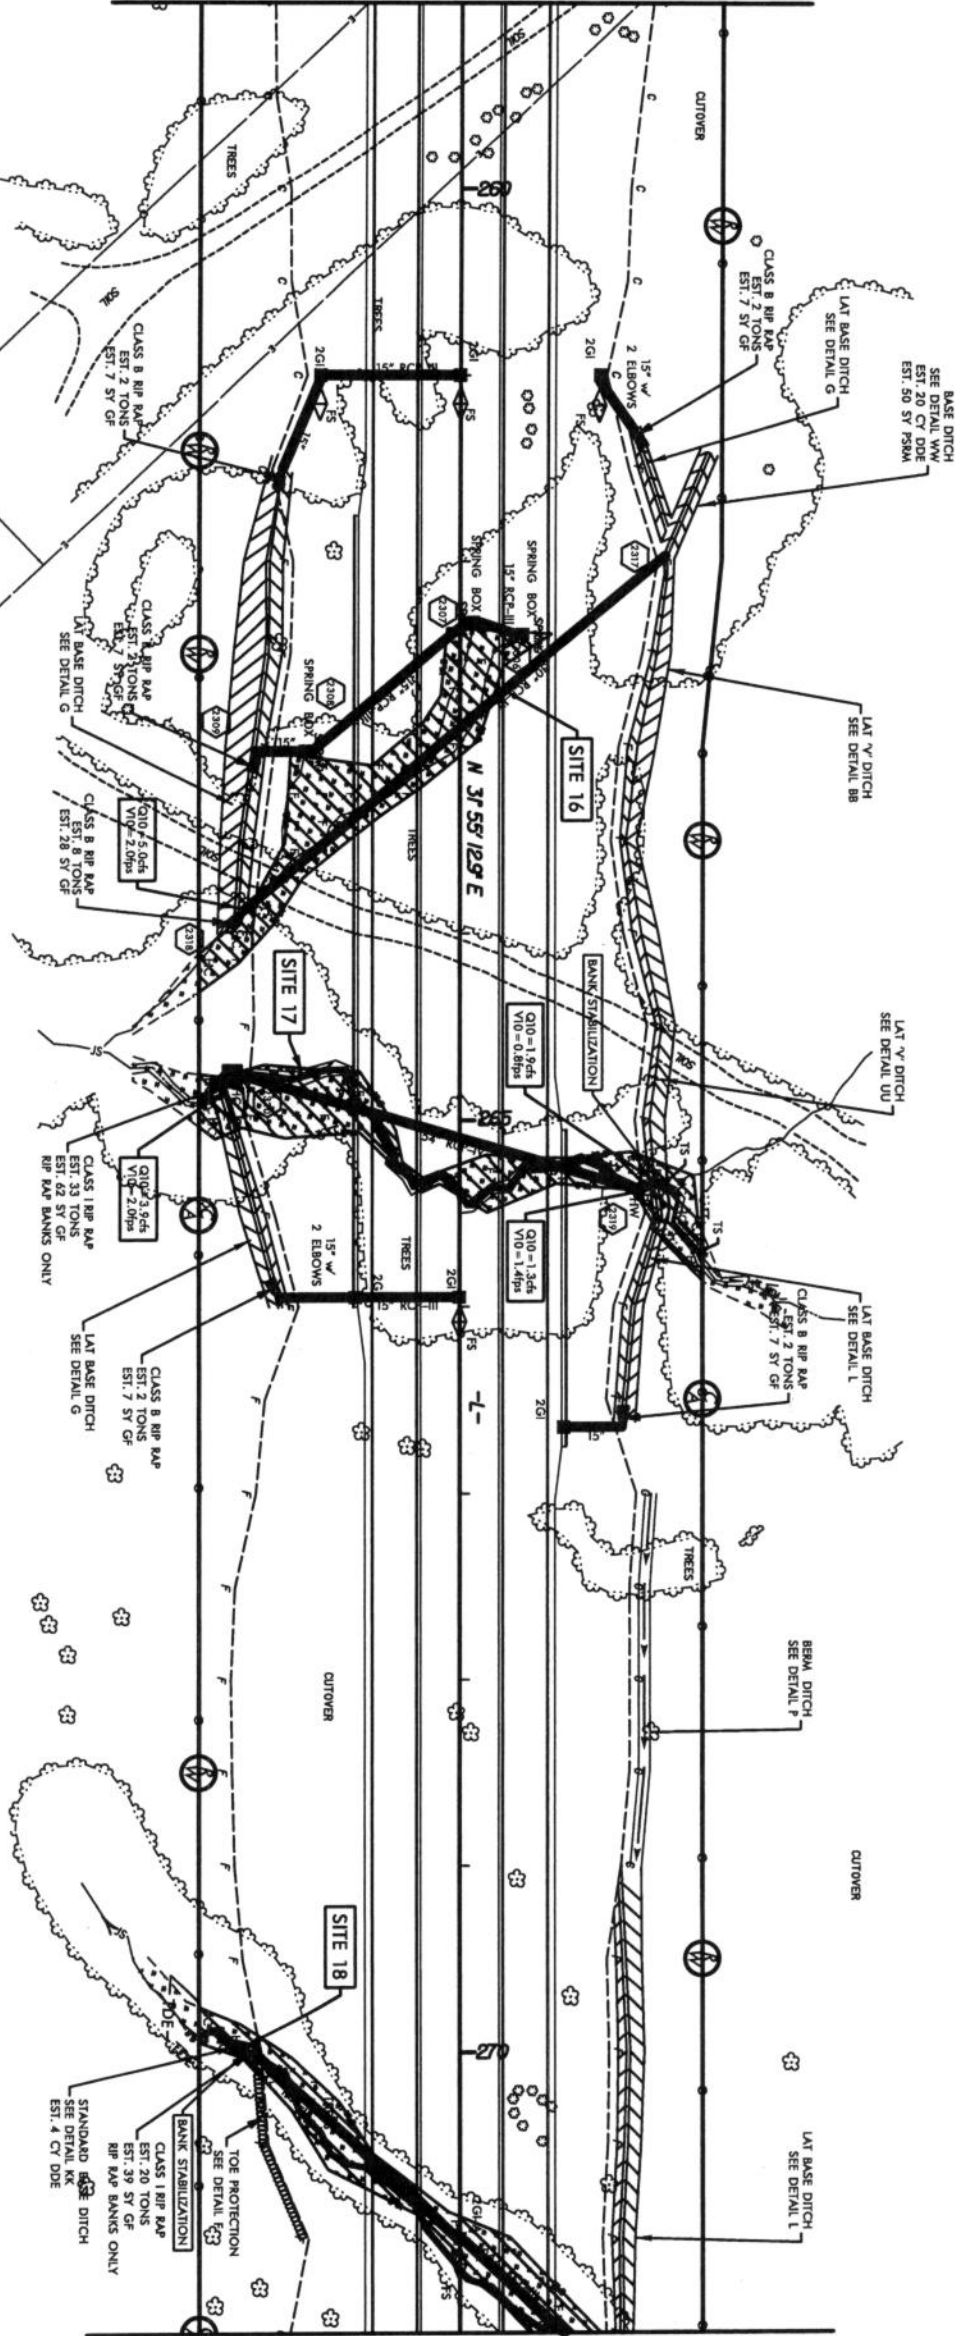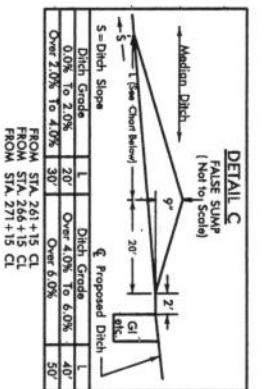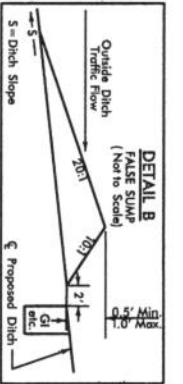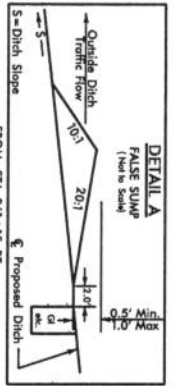


MATCH LINE -L- STA 271+50 SEE SHEET 24


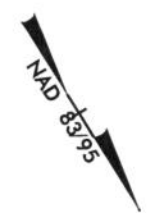




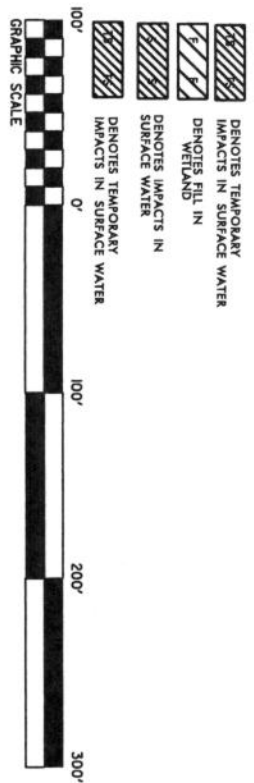

PROJECT REFERENCE NO. R-0623	SHEET NO. 23
ROADWAY DESIGN ENGINEER	HYDRAULICS ENGINEER
PRELIMINARY PLANS DO NOT USE FOR CONSTRUCTION	
FOR PROFILE OF LINE -L- SEE SHEET 46	
SEE SHEETS 2-H & 2-1 FOR DRAINAGE DITCH DETAILS	
PERMIT DRAWING SHEET 58 OF 91	

MATCH LINE -L- STA 259+00 SEE SHEET 22

MATCH LINE -L- STA 271+50 SEE SHEET 24

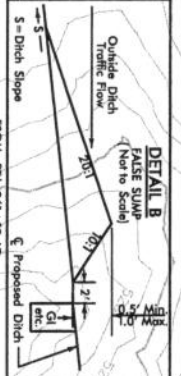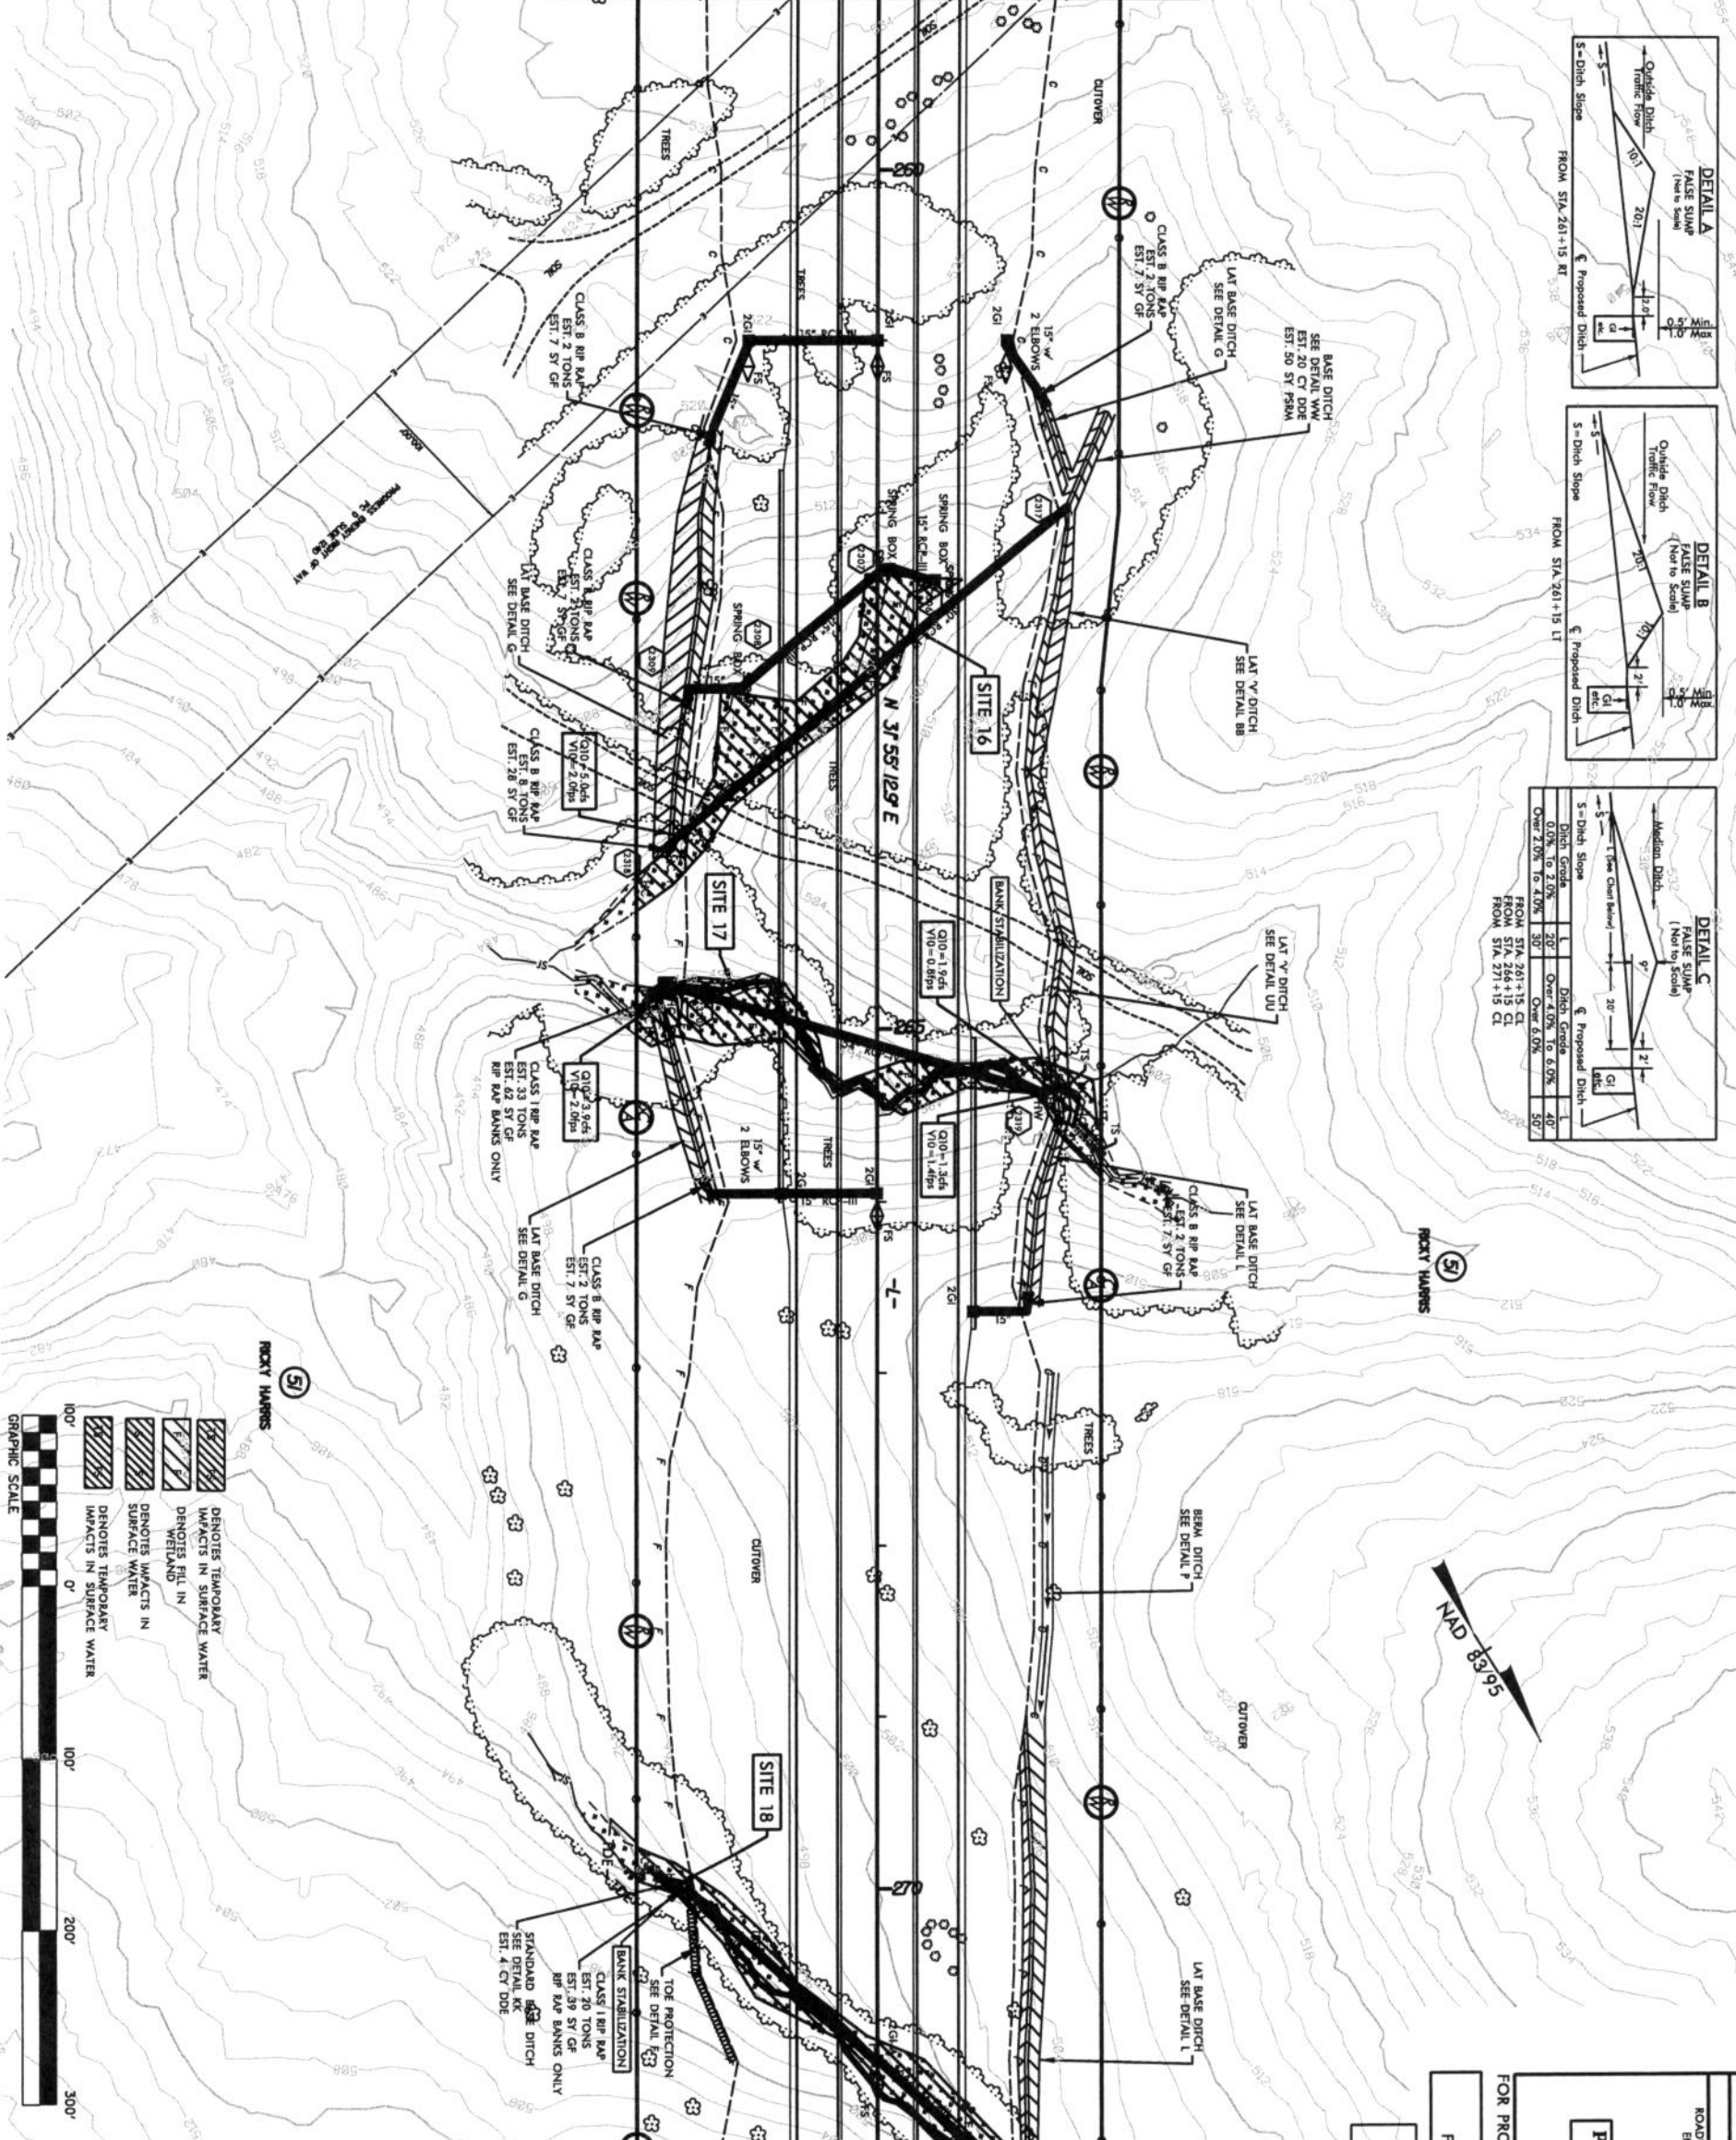

DETAIL C
 Medium Ditch
 Proposed Ditch
 FROM STA. 261+15 CI
 FROM STA. 266+15 CI
 FROM STA. 271+15 CI





PROJECT REFERENCE NO.	R-0623	SHEET NO.	23
ROADWAY DESIGN ENGINEER		HYDRAULICS ENGINEER	
PRELIMINARY PLANS			
DO NOT USE FOR CONSTRUCTION			

PERMIT DRAWING
 SHEET 23 OF 91

FOR PROFILE OF LINE -L- SEE SHEET 46
 SEE SHEETS 2-H & 2-I
 FOR DRAINAGE DITCH DETAILS

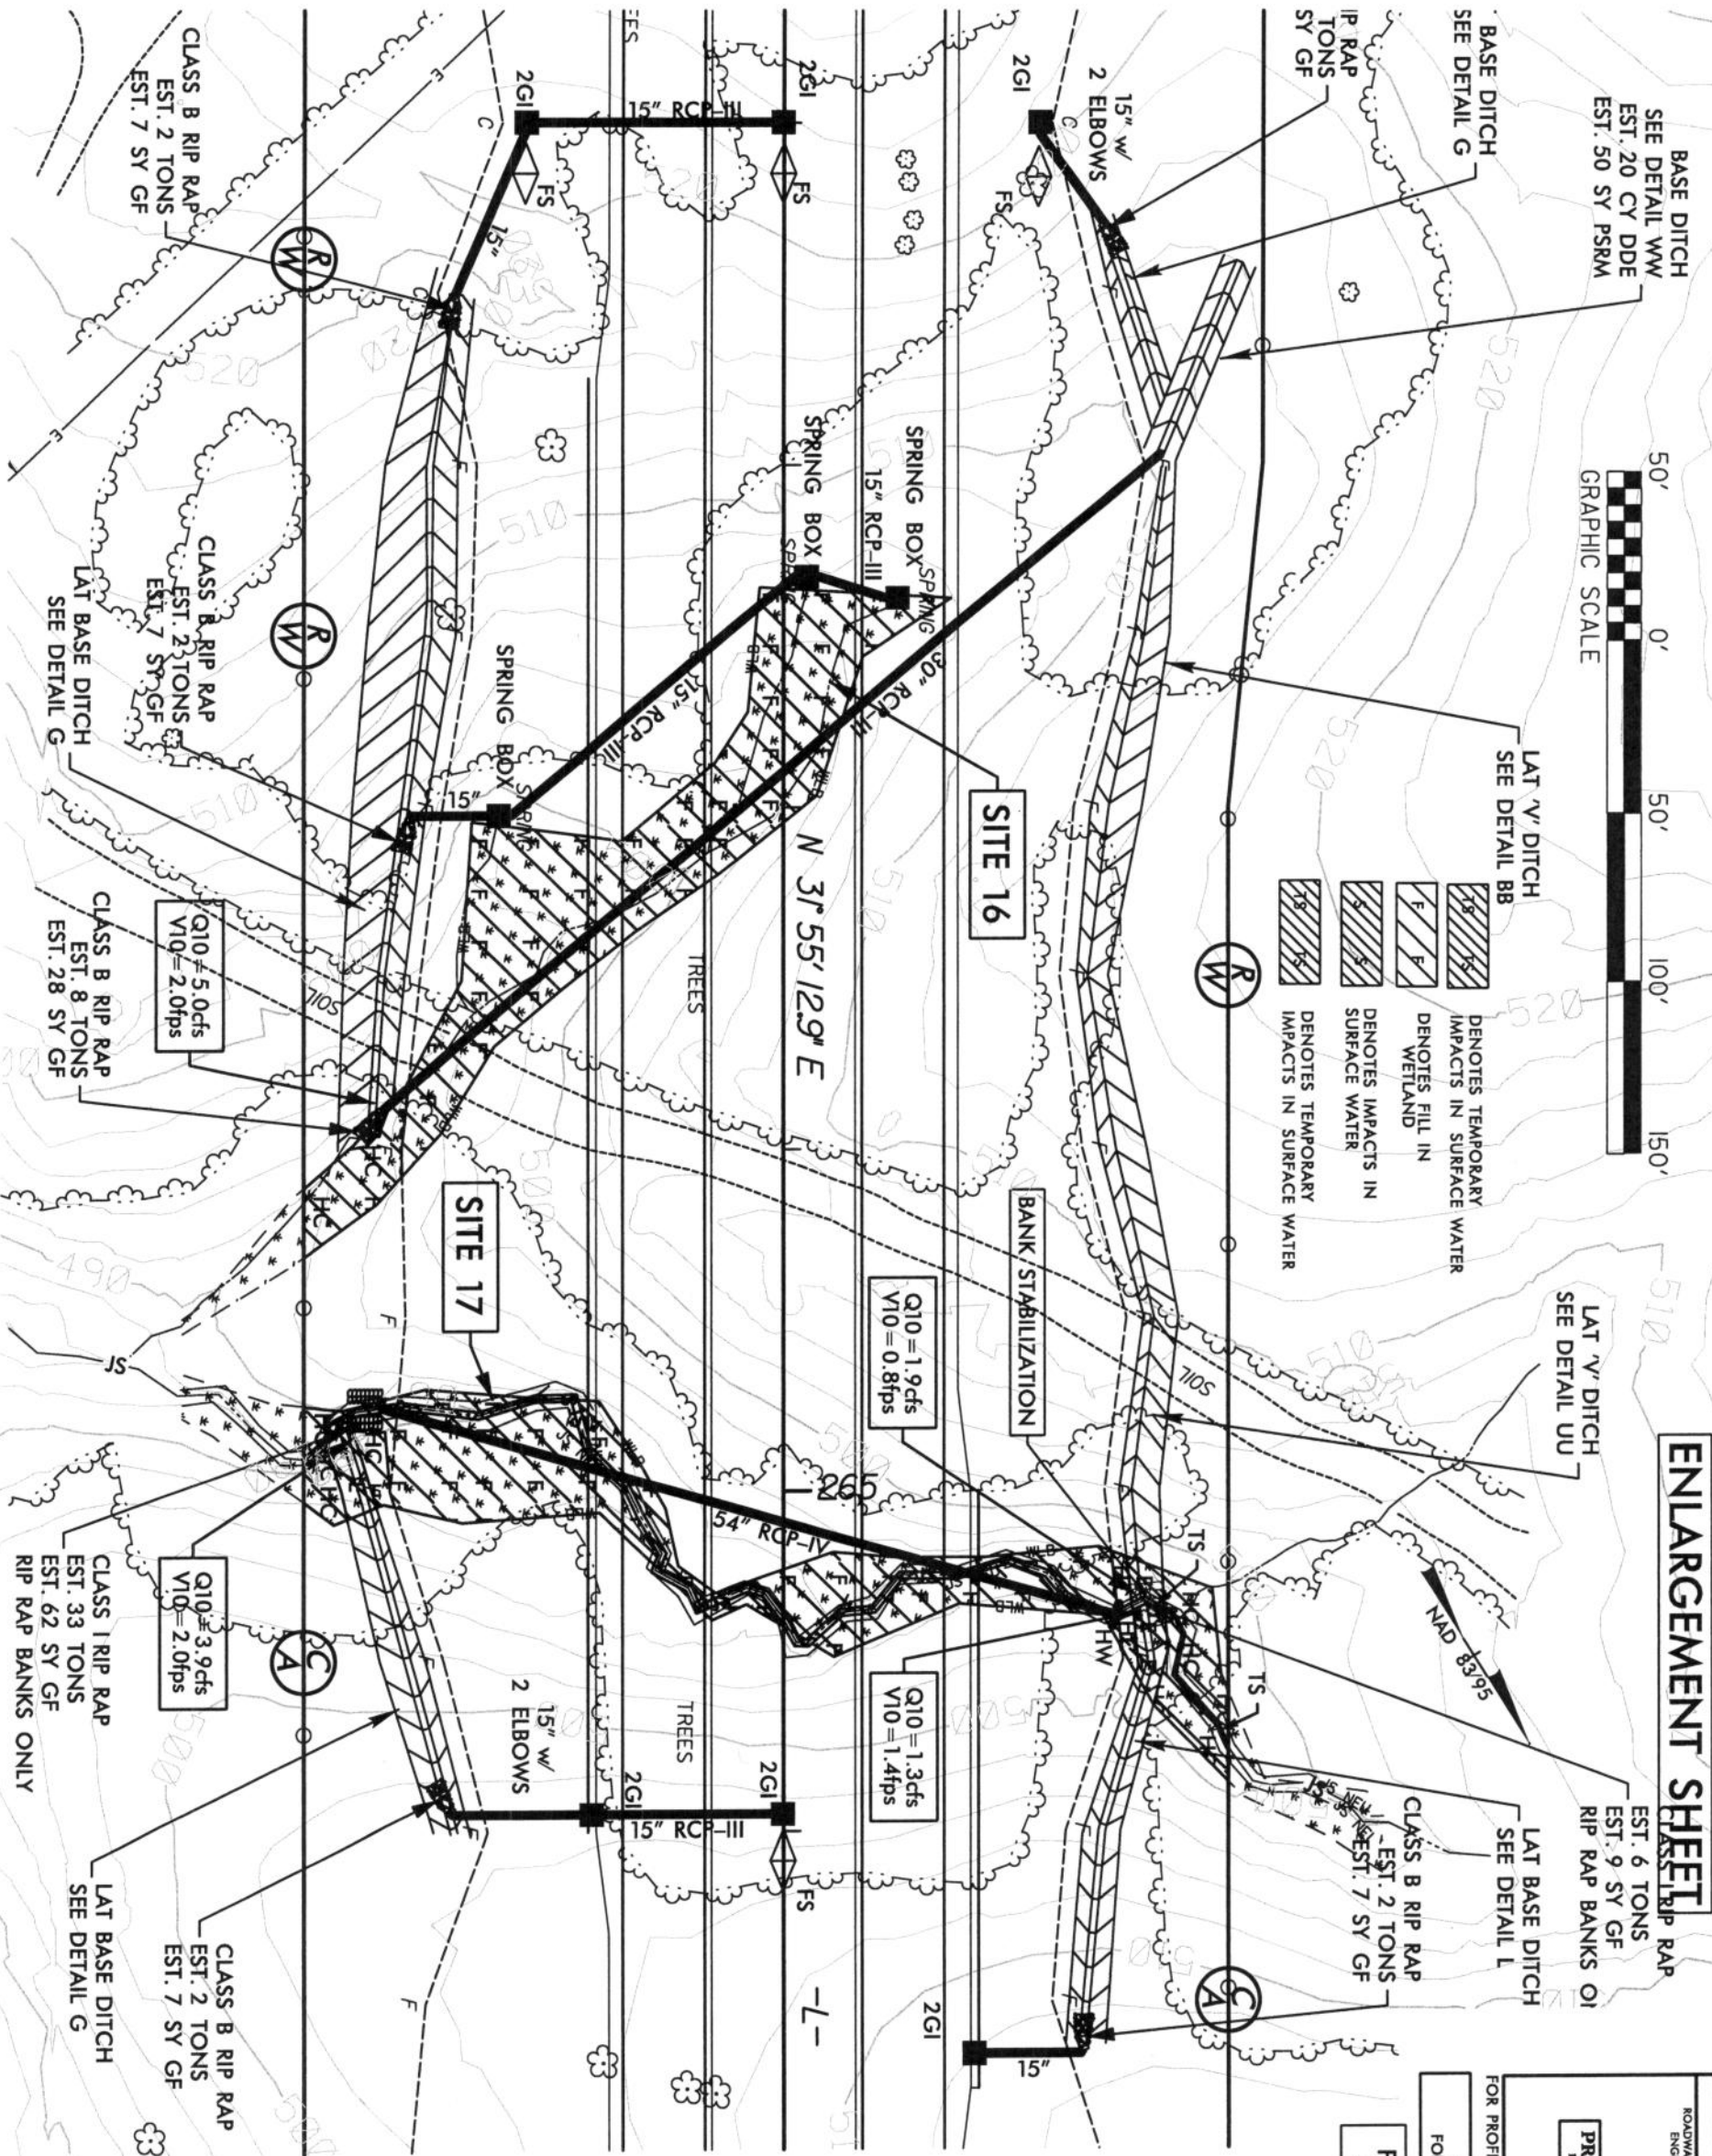

ENLARGEMENT SHEET

PROJECT REFERENCE NO.	R-0623	SHEET NO.	23
ROADWAY DESIGN ENGINEER		HYDRAULICS ENGINEER	
PRELIMINARY PLANS		DO NOT USE FOR CONSTRUCTION	

FOR PROFILE OF LINE -L- SEE SHEET 46
 SEE SHEETS 2-H & 2-I
 FOR DRAINAGE DITCH DETAILS

PERMIT DRAWING
 SHEET 60 OF 91

