
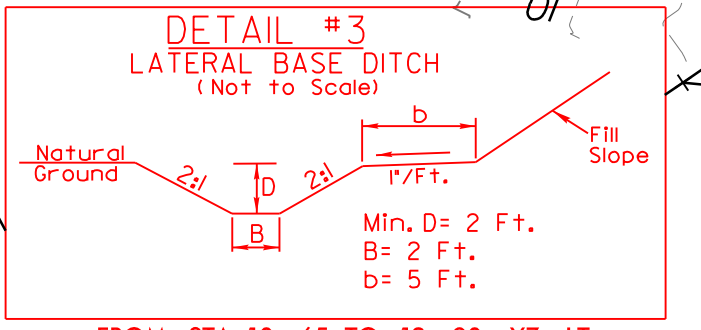
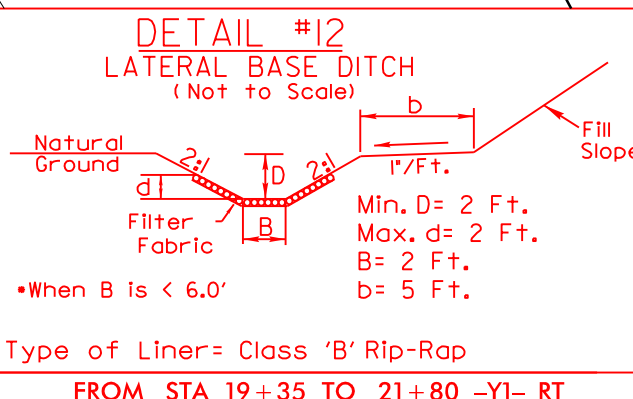
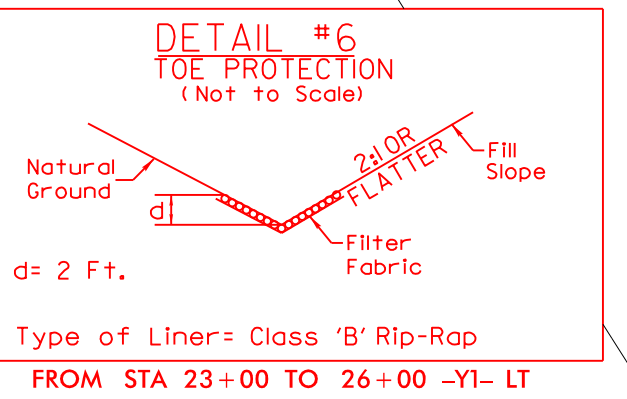
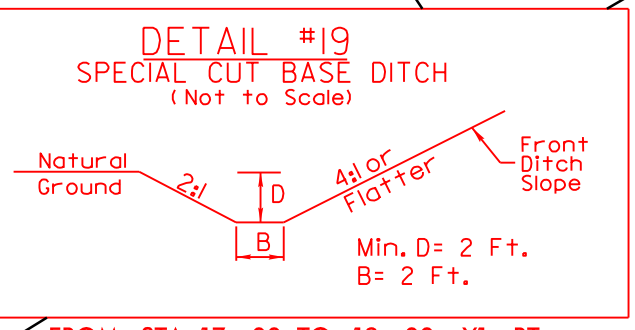
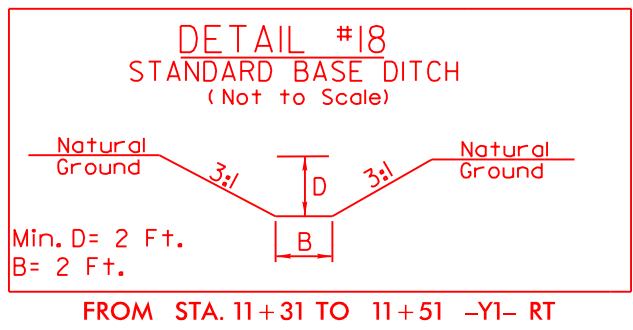


PROJECT REFERENCE NO.		SHEET NO.	
U-2579B		20	
RW SHEET NO.			
ROADWAY DESIGN ENGINEER		HYDRAULICS ENGINEER	
PRELIMINARY PLANS DO NOT USE FOR CONSTRUCTION			

PERMIT DRAWING
SHEET 34 OF 62

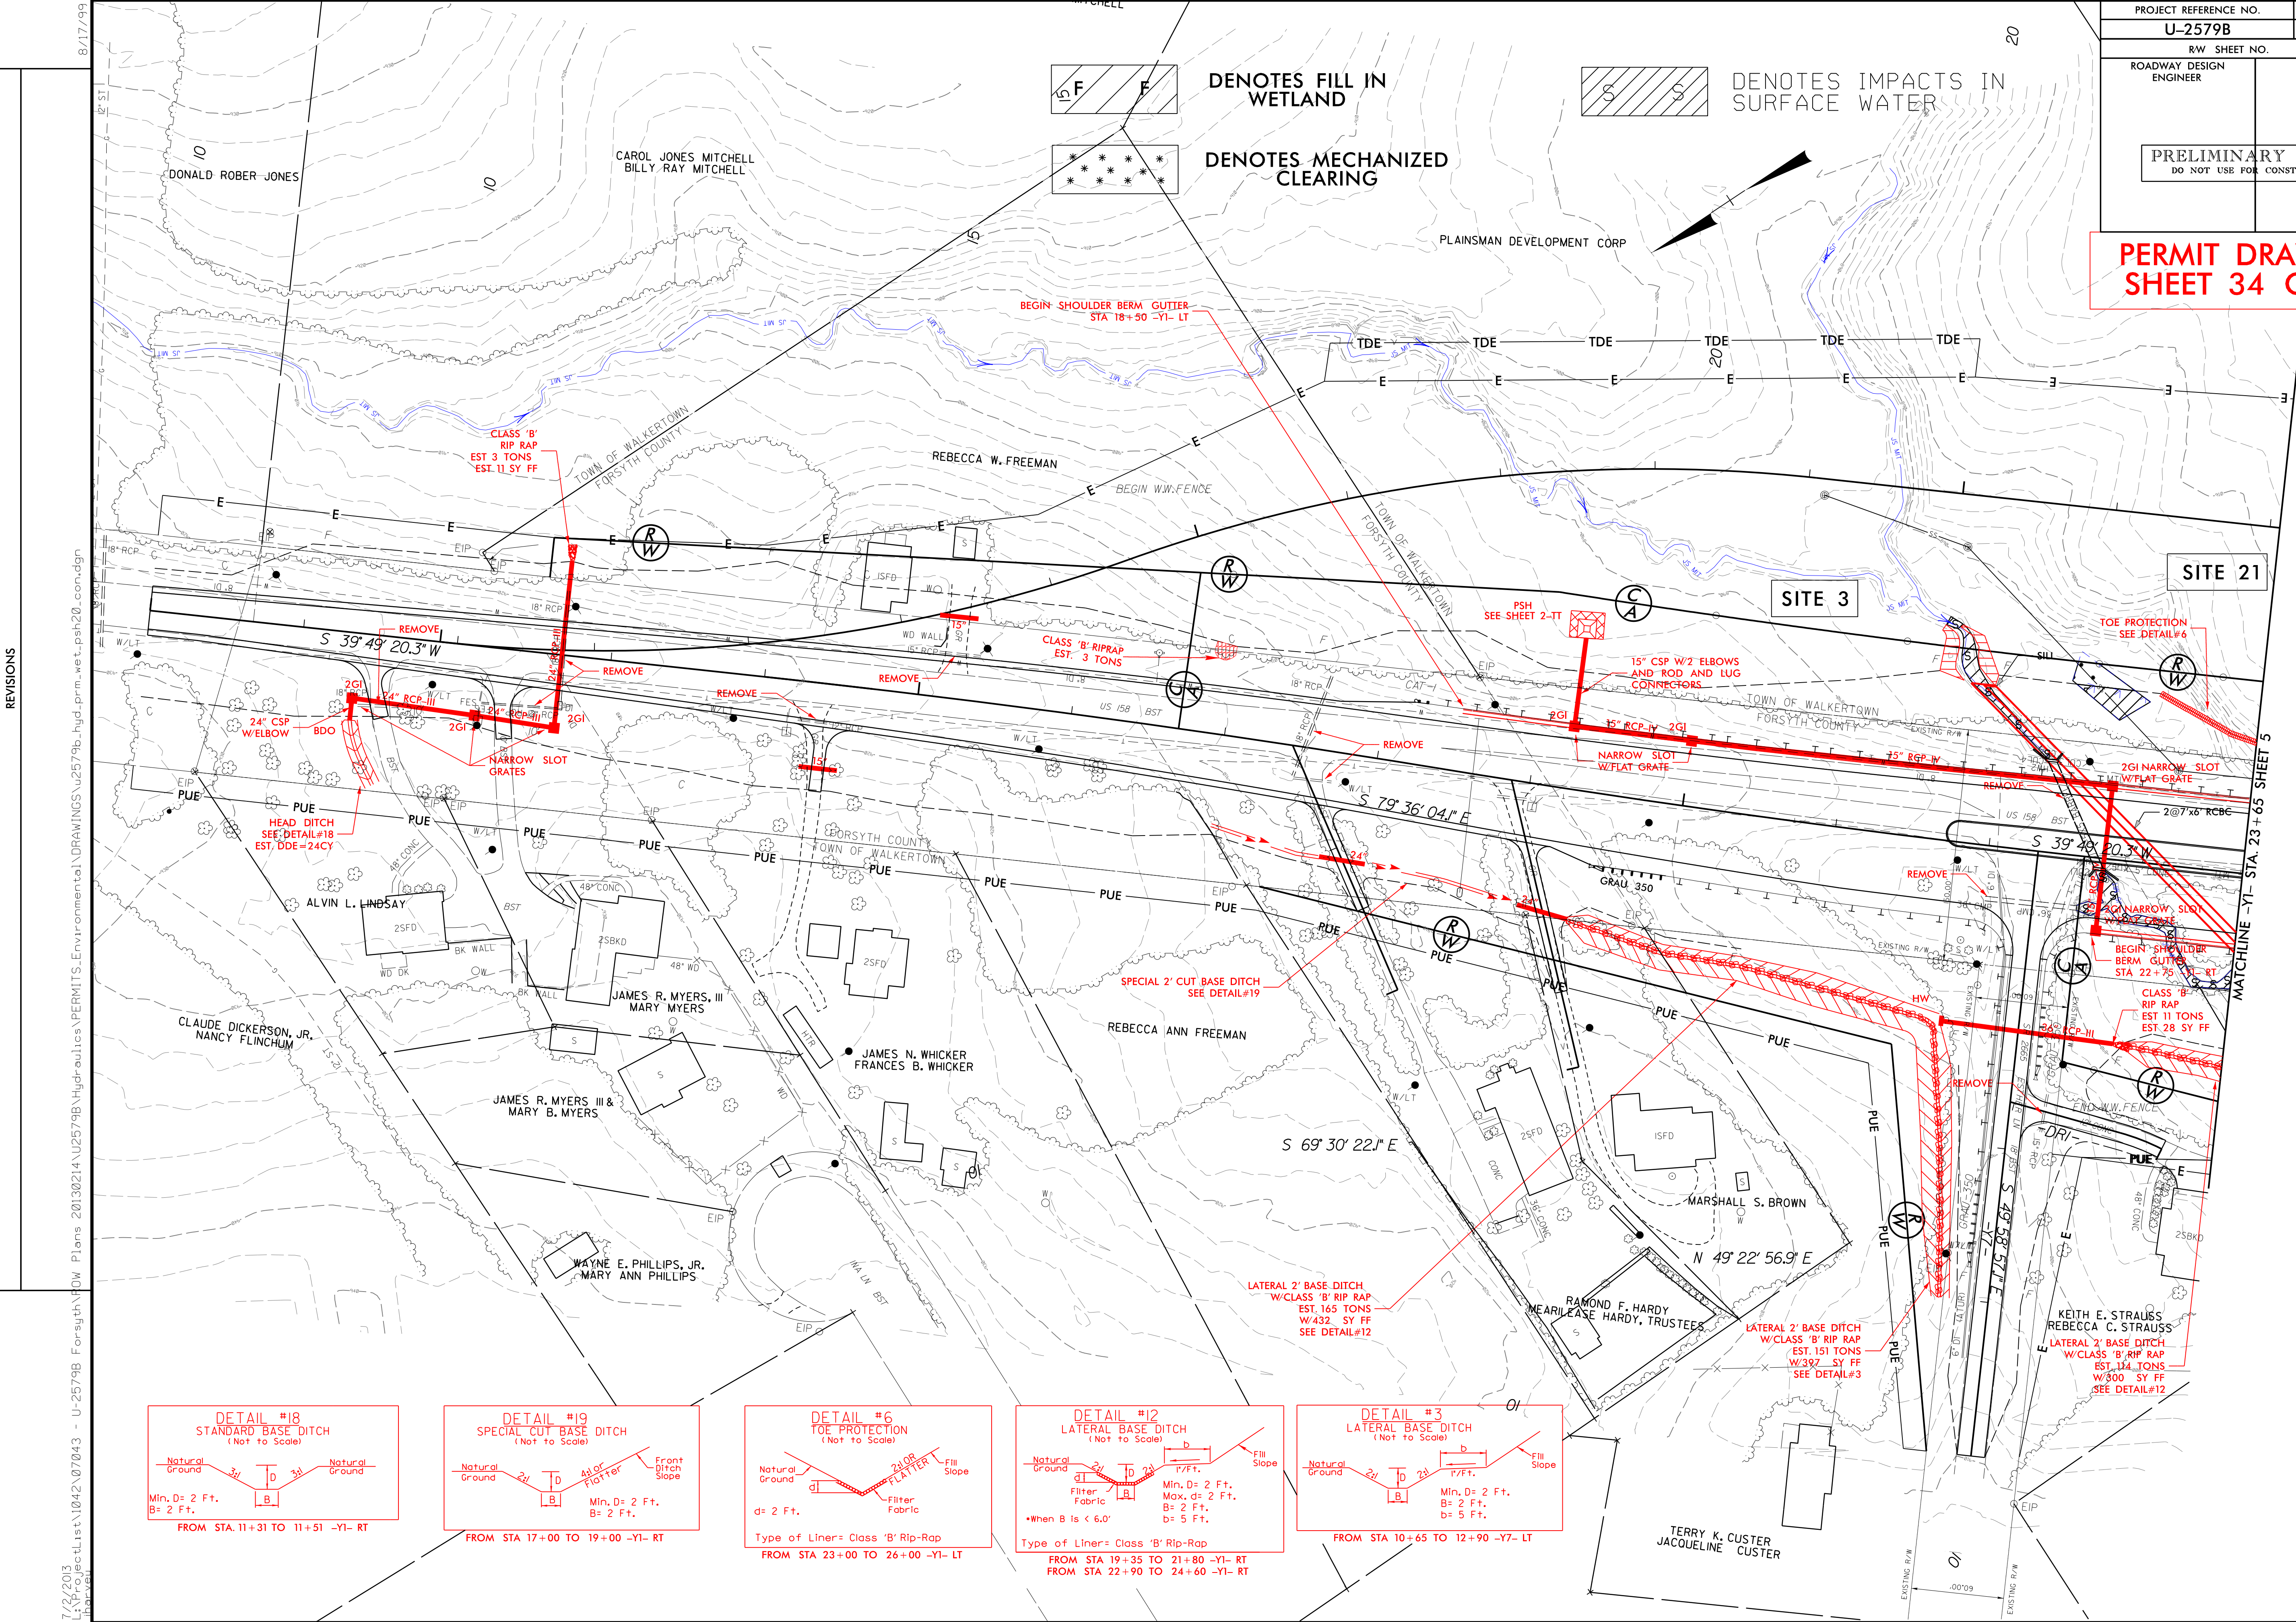


8/17/99

7/2/2013 1:14:25 PM 20130214\U2579B\Forsyth RDW Plans 20130214\U2579B\Hydraulics\PERMITS\Environmental\DRAWINGS\U2579B_hyd.prm_wet.psh20A_Y1sta22.dgn

REVISIONS

PROJECT REFERENCE NO.		SHEET NO.	
U-2579B			
RW SHEET NO.			
ROADWAY DESIGN ENGINEER		HYDRAULICS ENGINEER	
INCOMPLETE PLANS DO NOT USE FOR R/W ACQUISITION		PRELIMINARY PLANS DO NOT USE FOR CONSTRUCTION	

PERMIT DRAWING
SHEET 35 OF 62

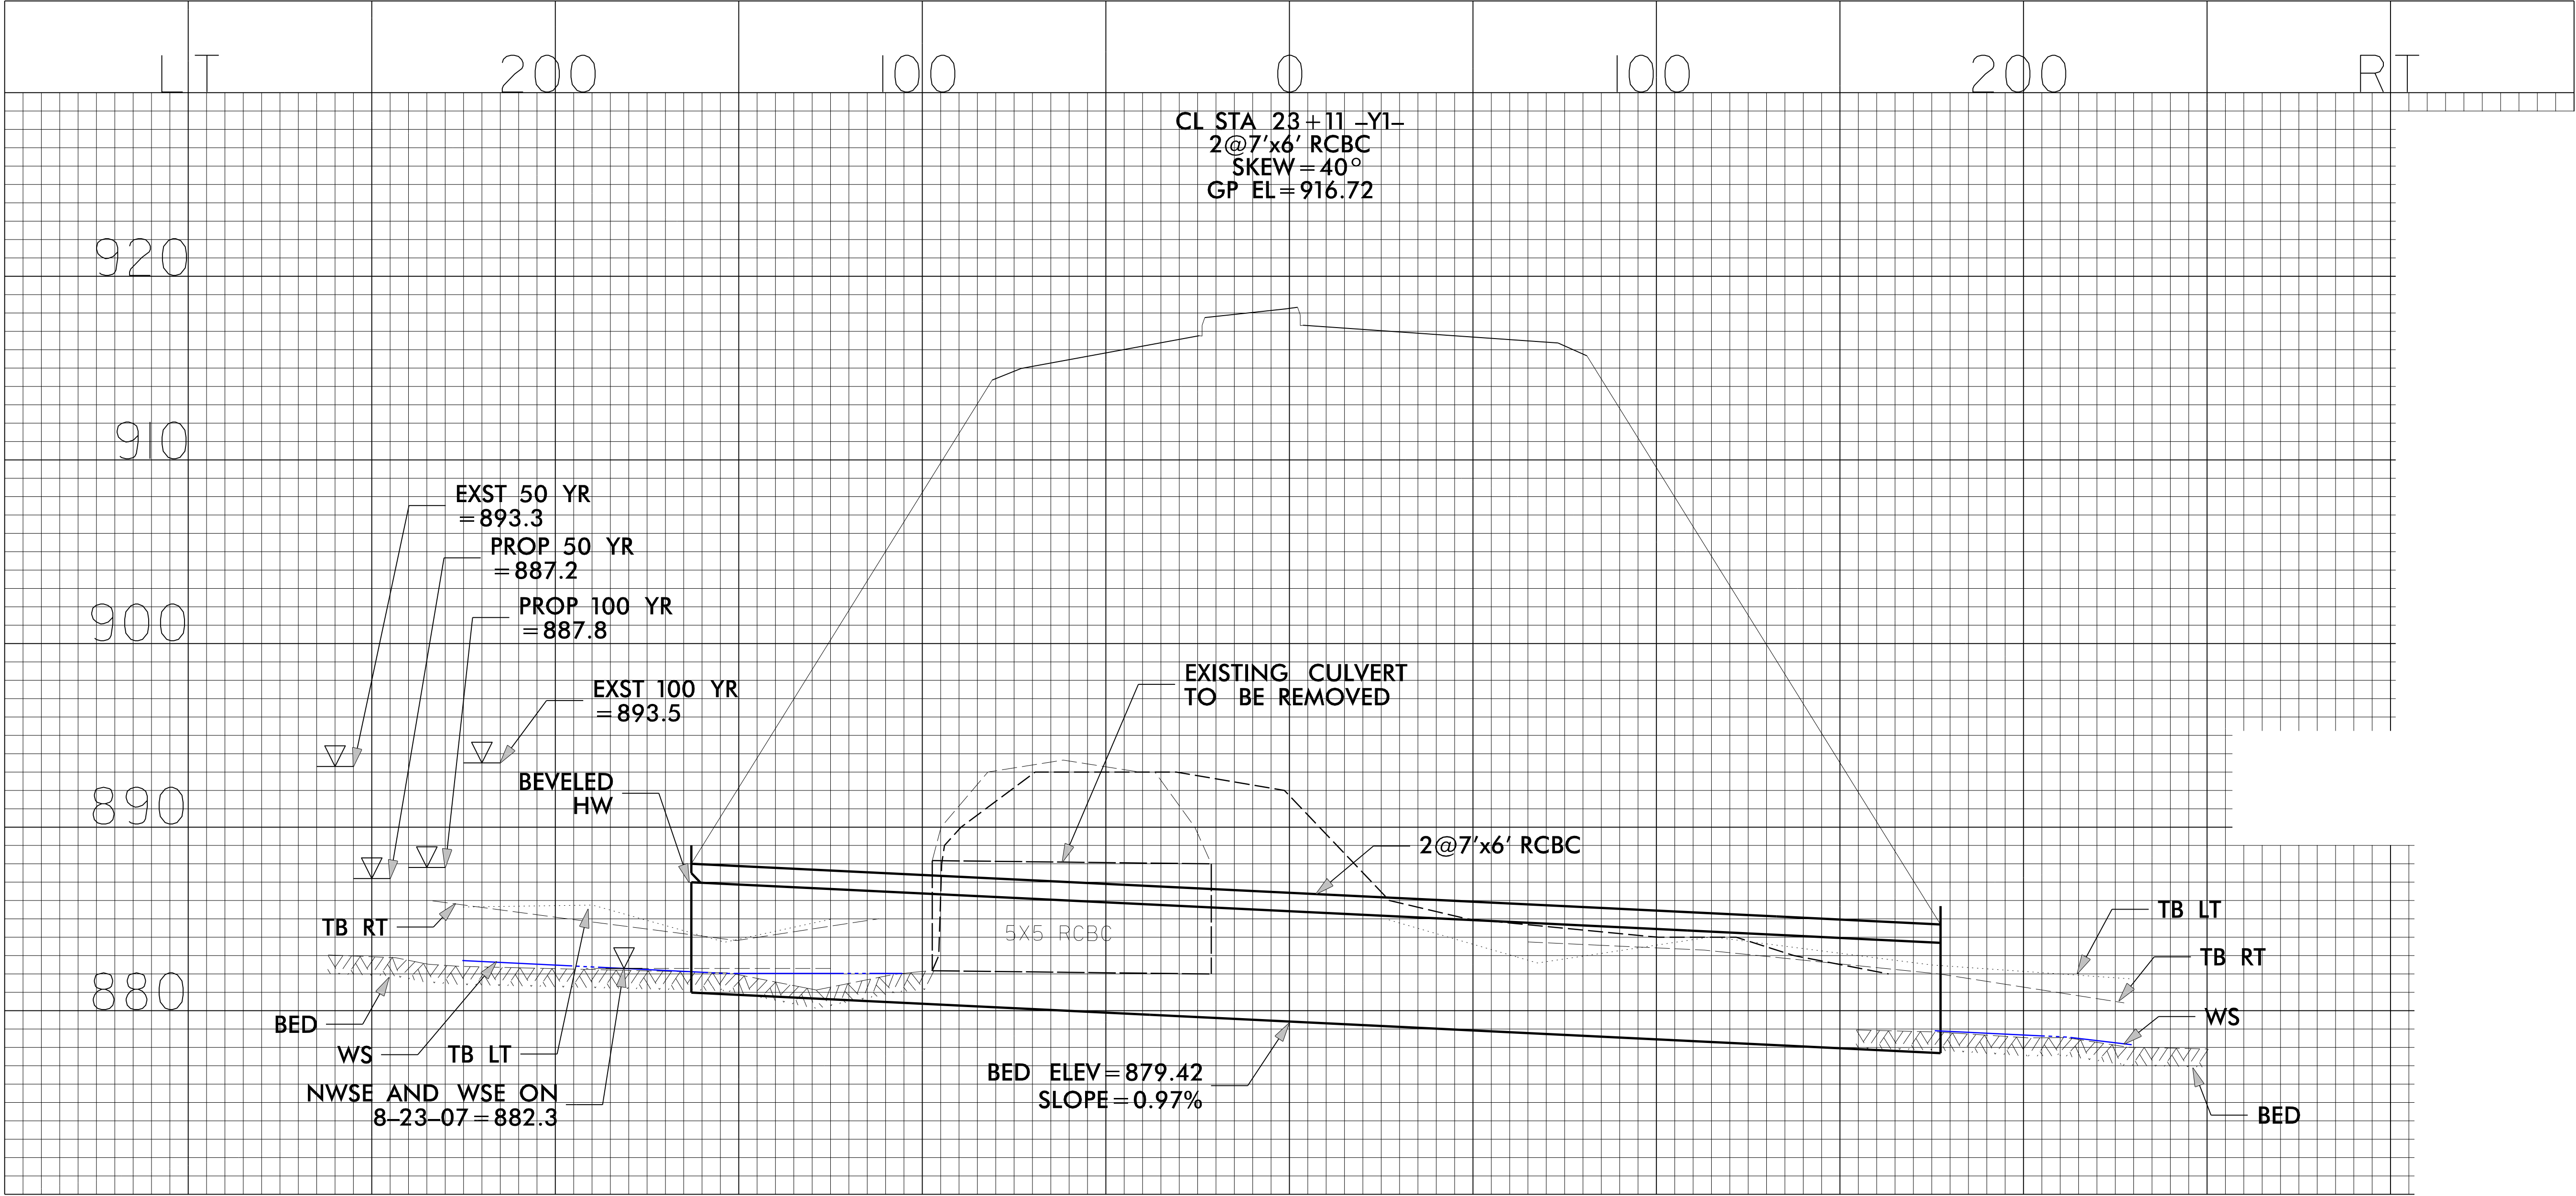



MATCHLINE -Y4 STA. 30+50 SHEET 24

MATCHLINE -Y4- STA. 43+65 SHEET 26

7/2/2013
 C:\Program Files\Forsyth\Projects\1042\07043 - U-25798 Forsyth\Drawings\Environmental\Drawings\2579b_hyd-prm-wet.psd.dgn
 6/17/09

MATCHLINE -Y4 STA. 30+50 SHEET 24

MATCHLINE -Y4- STA. 43+65 SHEET 26

PAVED SHOULDER

NOTE :

1.FOR - Y4EB - PROFILE SEE SHEET 50

2.FOR - Y4WB - PROFILE SEE SHEET 55

DETAIL #27
TOE PROTECTION
(Not to Scale)

2:1 OR FLATTER
Fill Slope

d

Filter Fabric

d = 1 ft.

Type of Liner = Class 'I' Rip-Rap

FROM STA. 40+30 TO RCBC -Y4- RT

DETAIL #9
STANDARD BASE DITCH
(Not To Scale)

Natural Ground

2:1

D

2 3/4

Natural Ground

Min. D = 2 Ft.
B = 3 Ft.

FROM STA. 35+02 TO 35+27 -Y4- LT


REVISIONS

8/17/99

7/2/2013
 L:\ProjectList\1042\07043 - U-2579B Forsyth POW Plans 20130214\U2579B\Hydraulics\PERMITS.Environmental\DRAWINGS\U2579B_hyd_prm_wet.psh25_con.dgn




PROJECT REFERENCE NO.	SHEET NO.
U-2579B	26
RW SHEET NO.	
ROADWAY DESIGN ENGINEER	HYDRAULICS ENGINEER
PRELIMINARY PLANS DO NOT USE FOR CONSTRUCTION	

PERMIT DRAWING
SHEET 38 OF 62

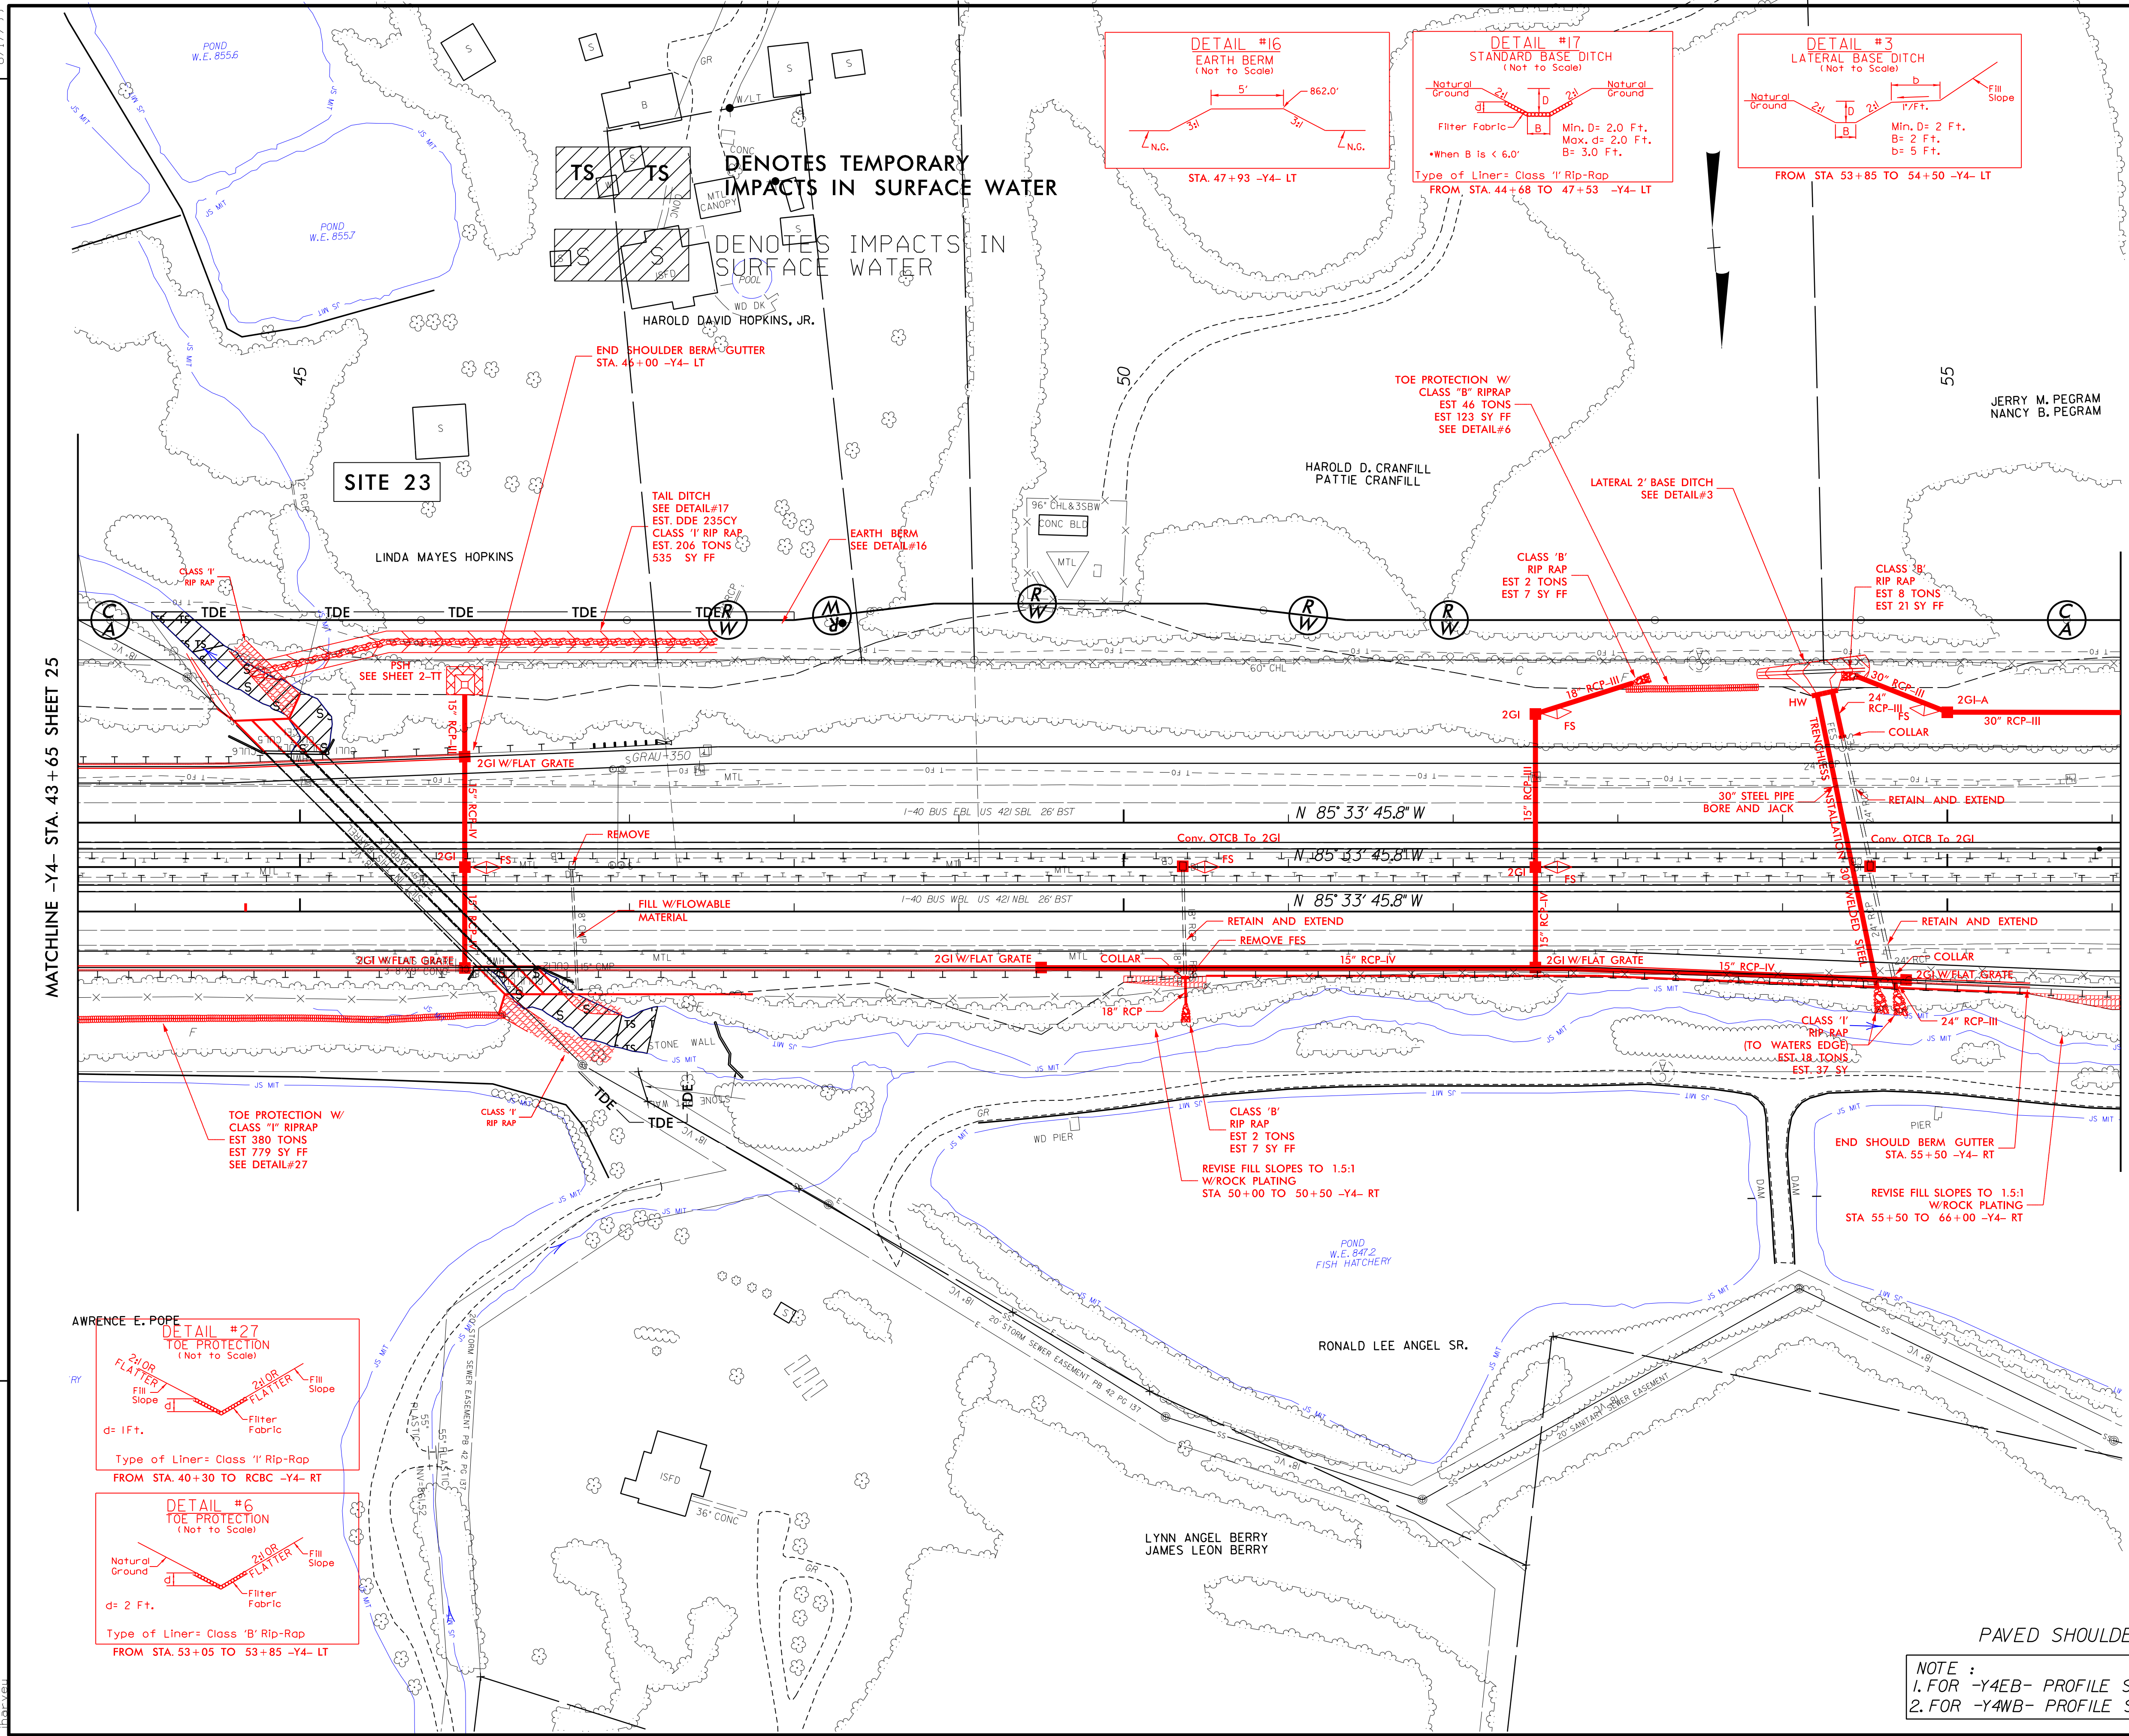


PROJECT REFERENCE NO.	SHEET NO.
U-2579B	26
RW SHEET NO.	
ROADWAY DESIGN ENGINEER	HYDRAULICS ENGINEER
PRELIMINARY PLANS DO NOT USE FOR CONSTRUCTION	

PERMIT DRAWING
SHEET 39 OF 62

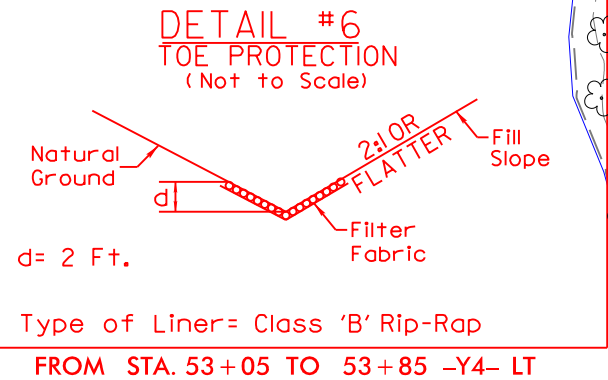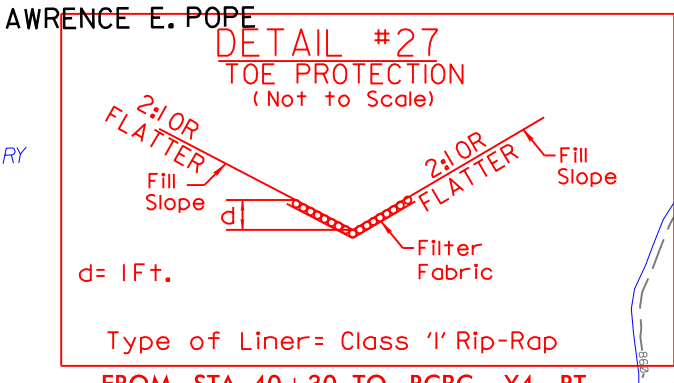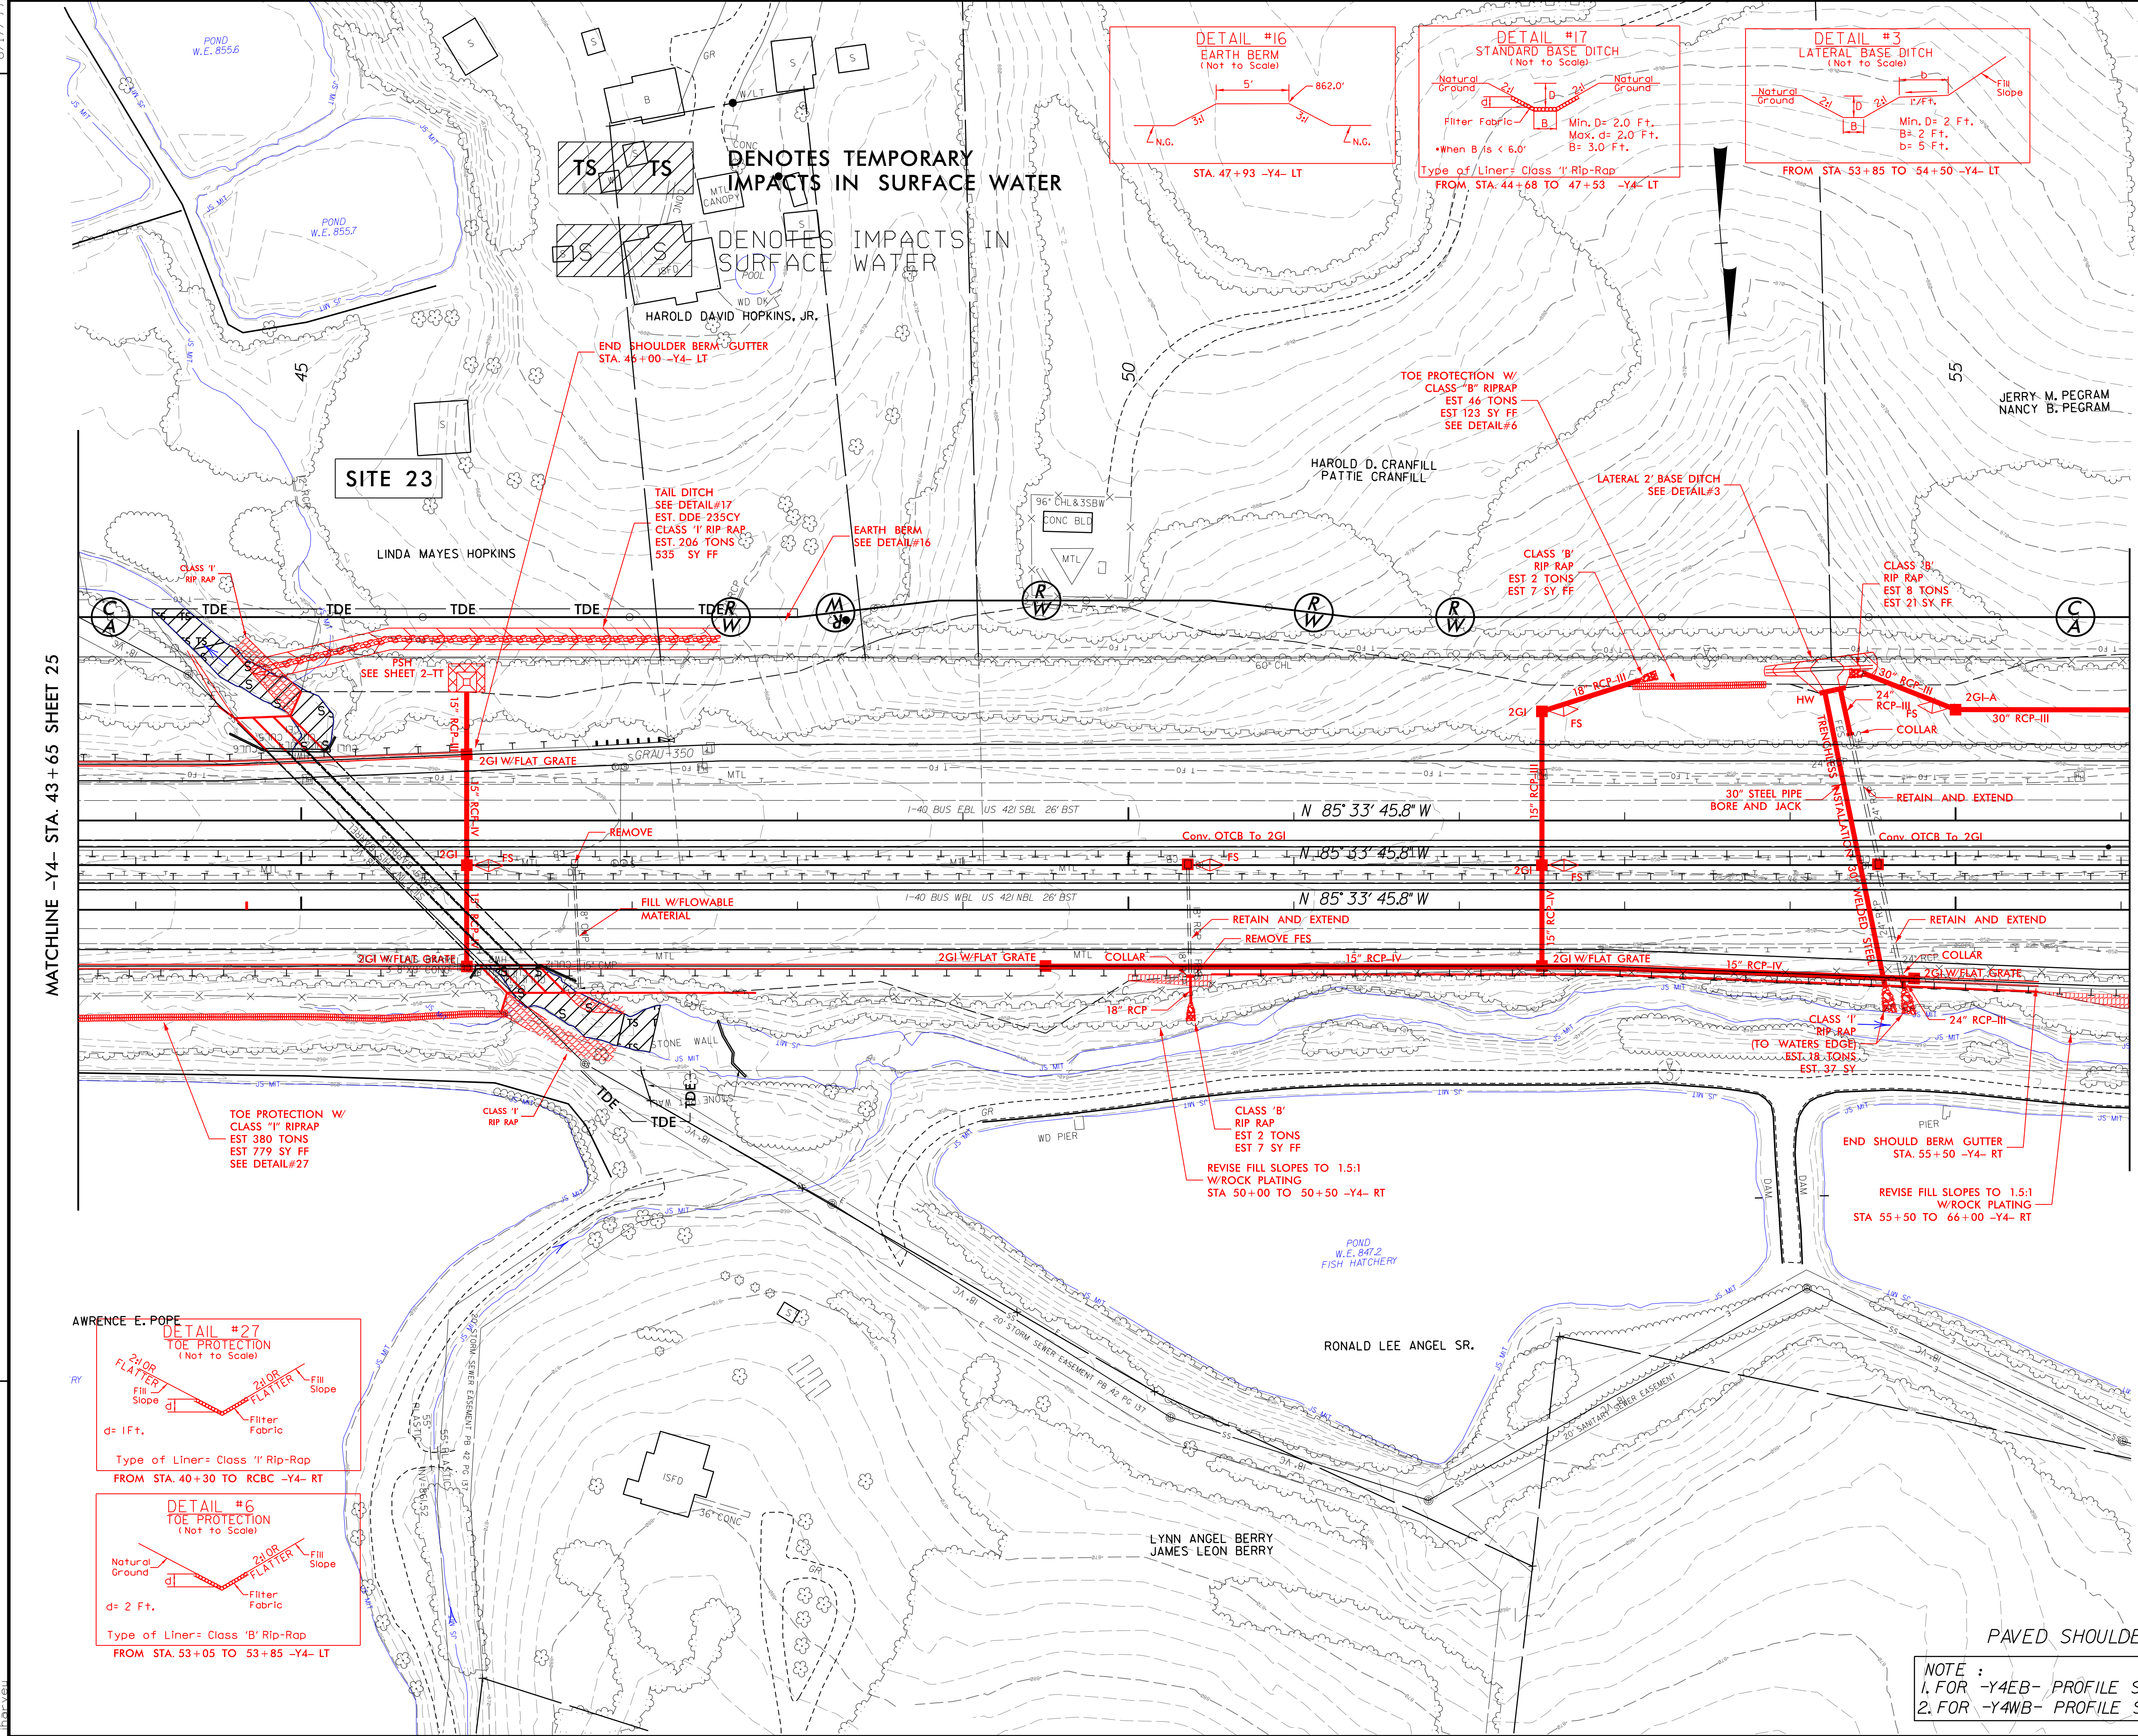

NOTE :
1. FOR -Y4EB- PROFILE SEE SHEET 50-51
2. FOR -Y4WB- PROFILE SEE SHEET 55-56

**PERMIT DRAWING
SHEET 40 OF 62**

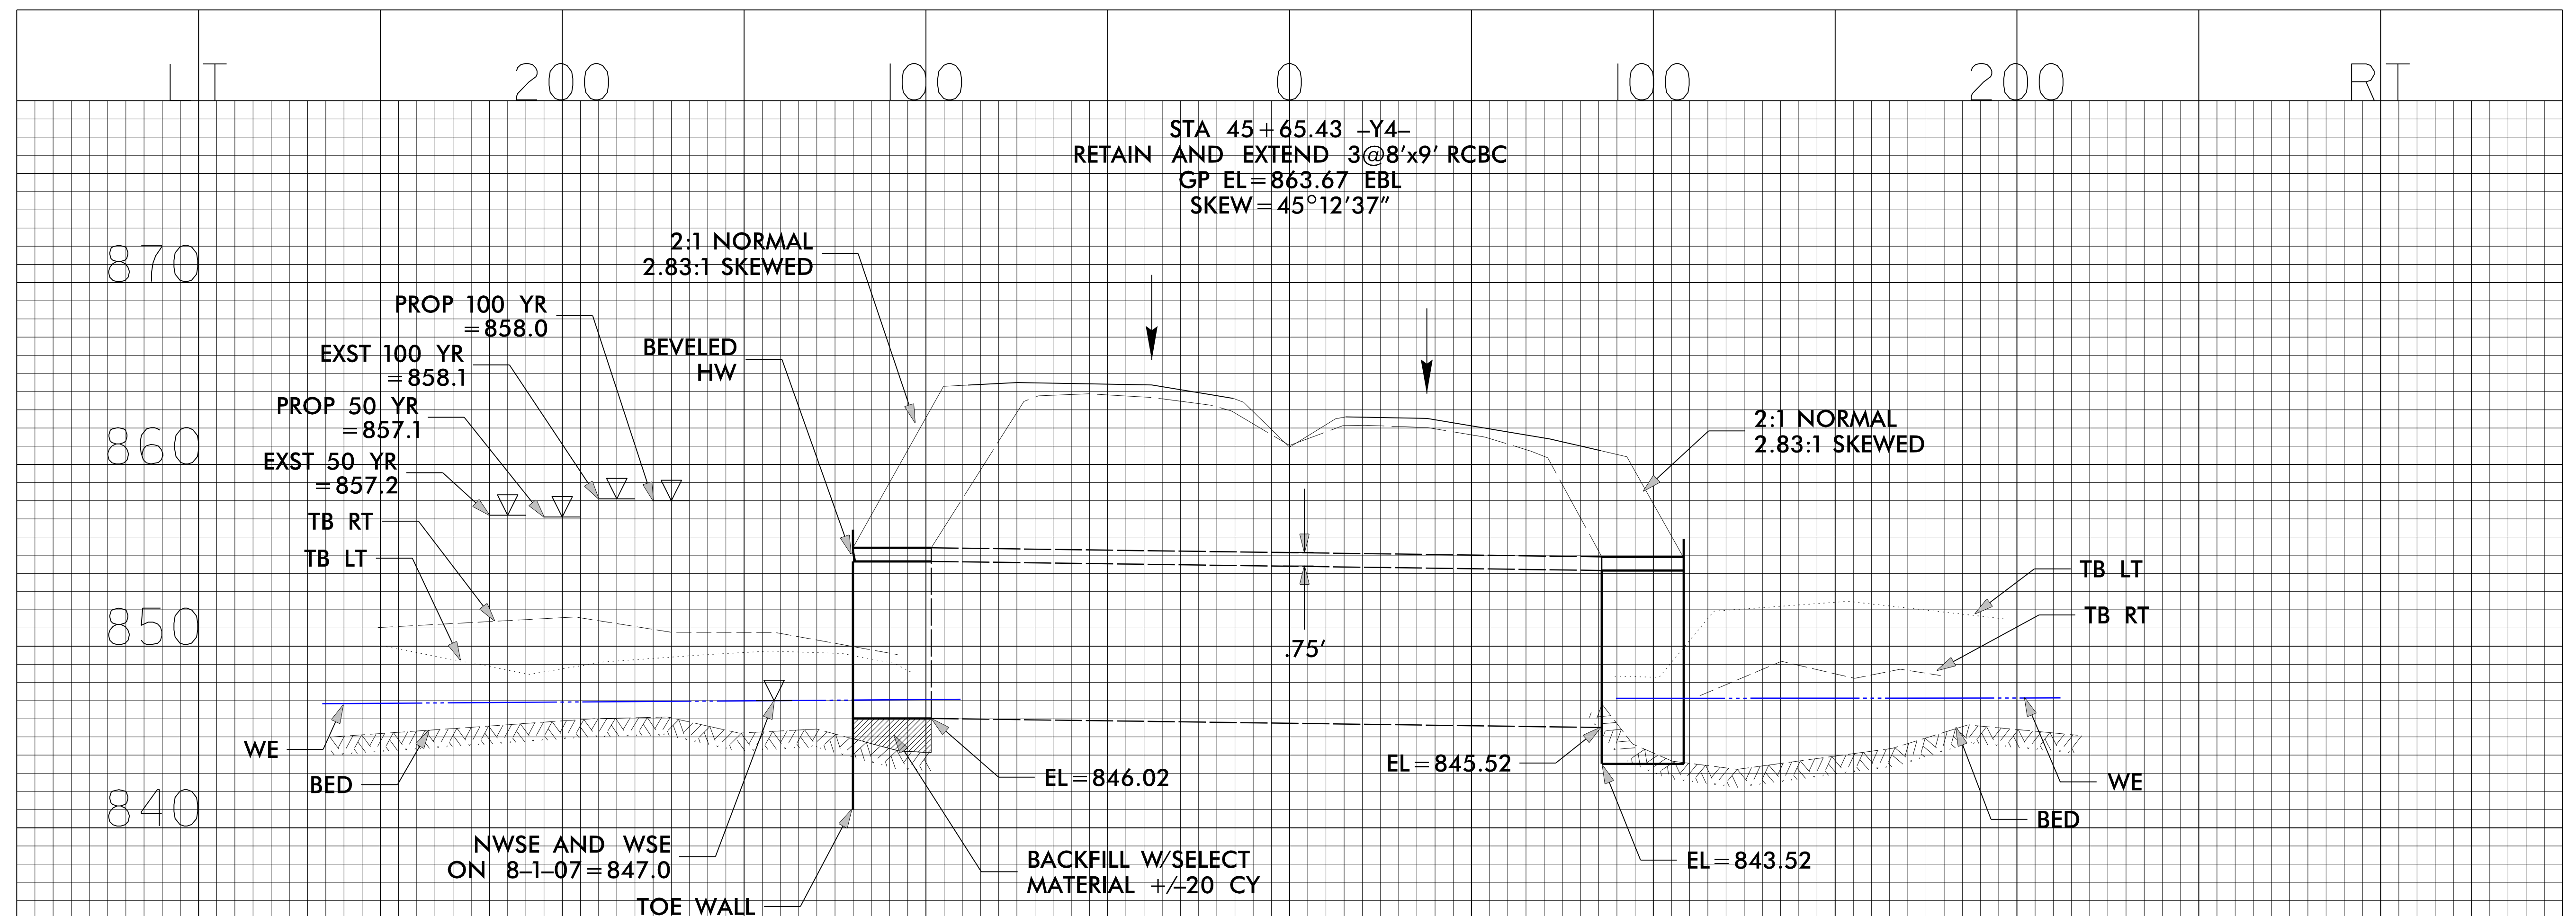


REVISIONS

8/17/99

7/2/2013 L:\2013\20130214\U2579B\Forsyth\DW Plans 20130214\U2579B\Hydraulics\PERMITS\Environmental\DRAWINGS\U2579b_hyd.prm-wet.psh27.dgn

REVISIONS

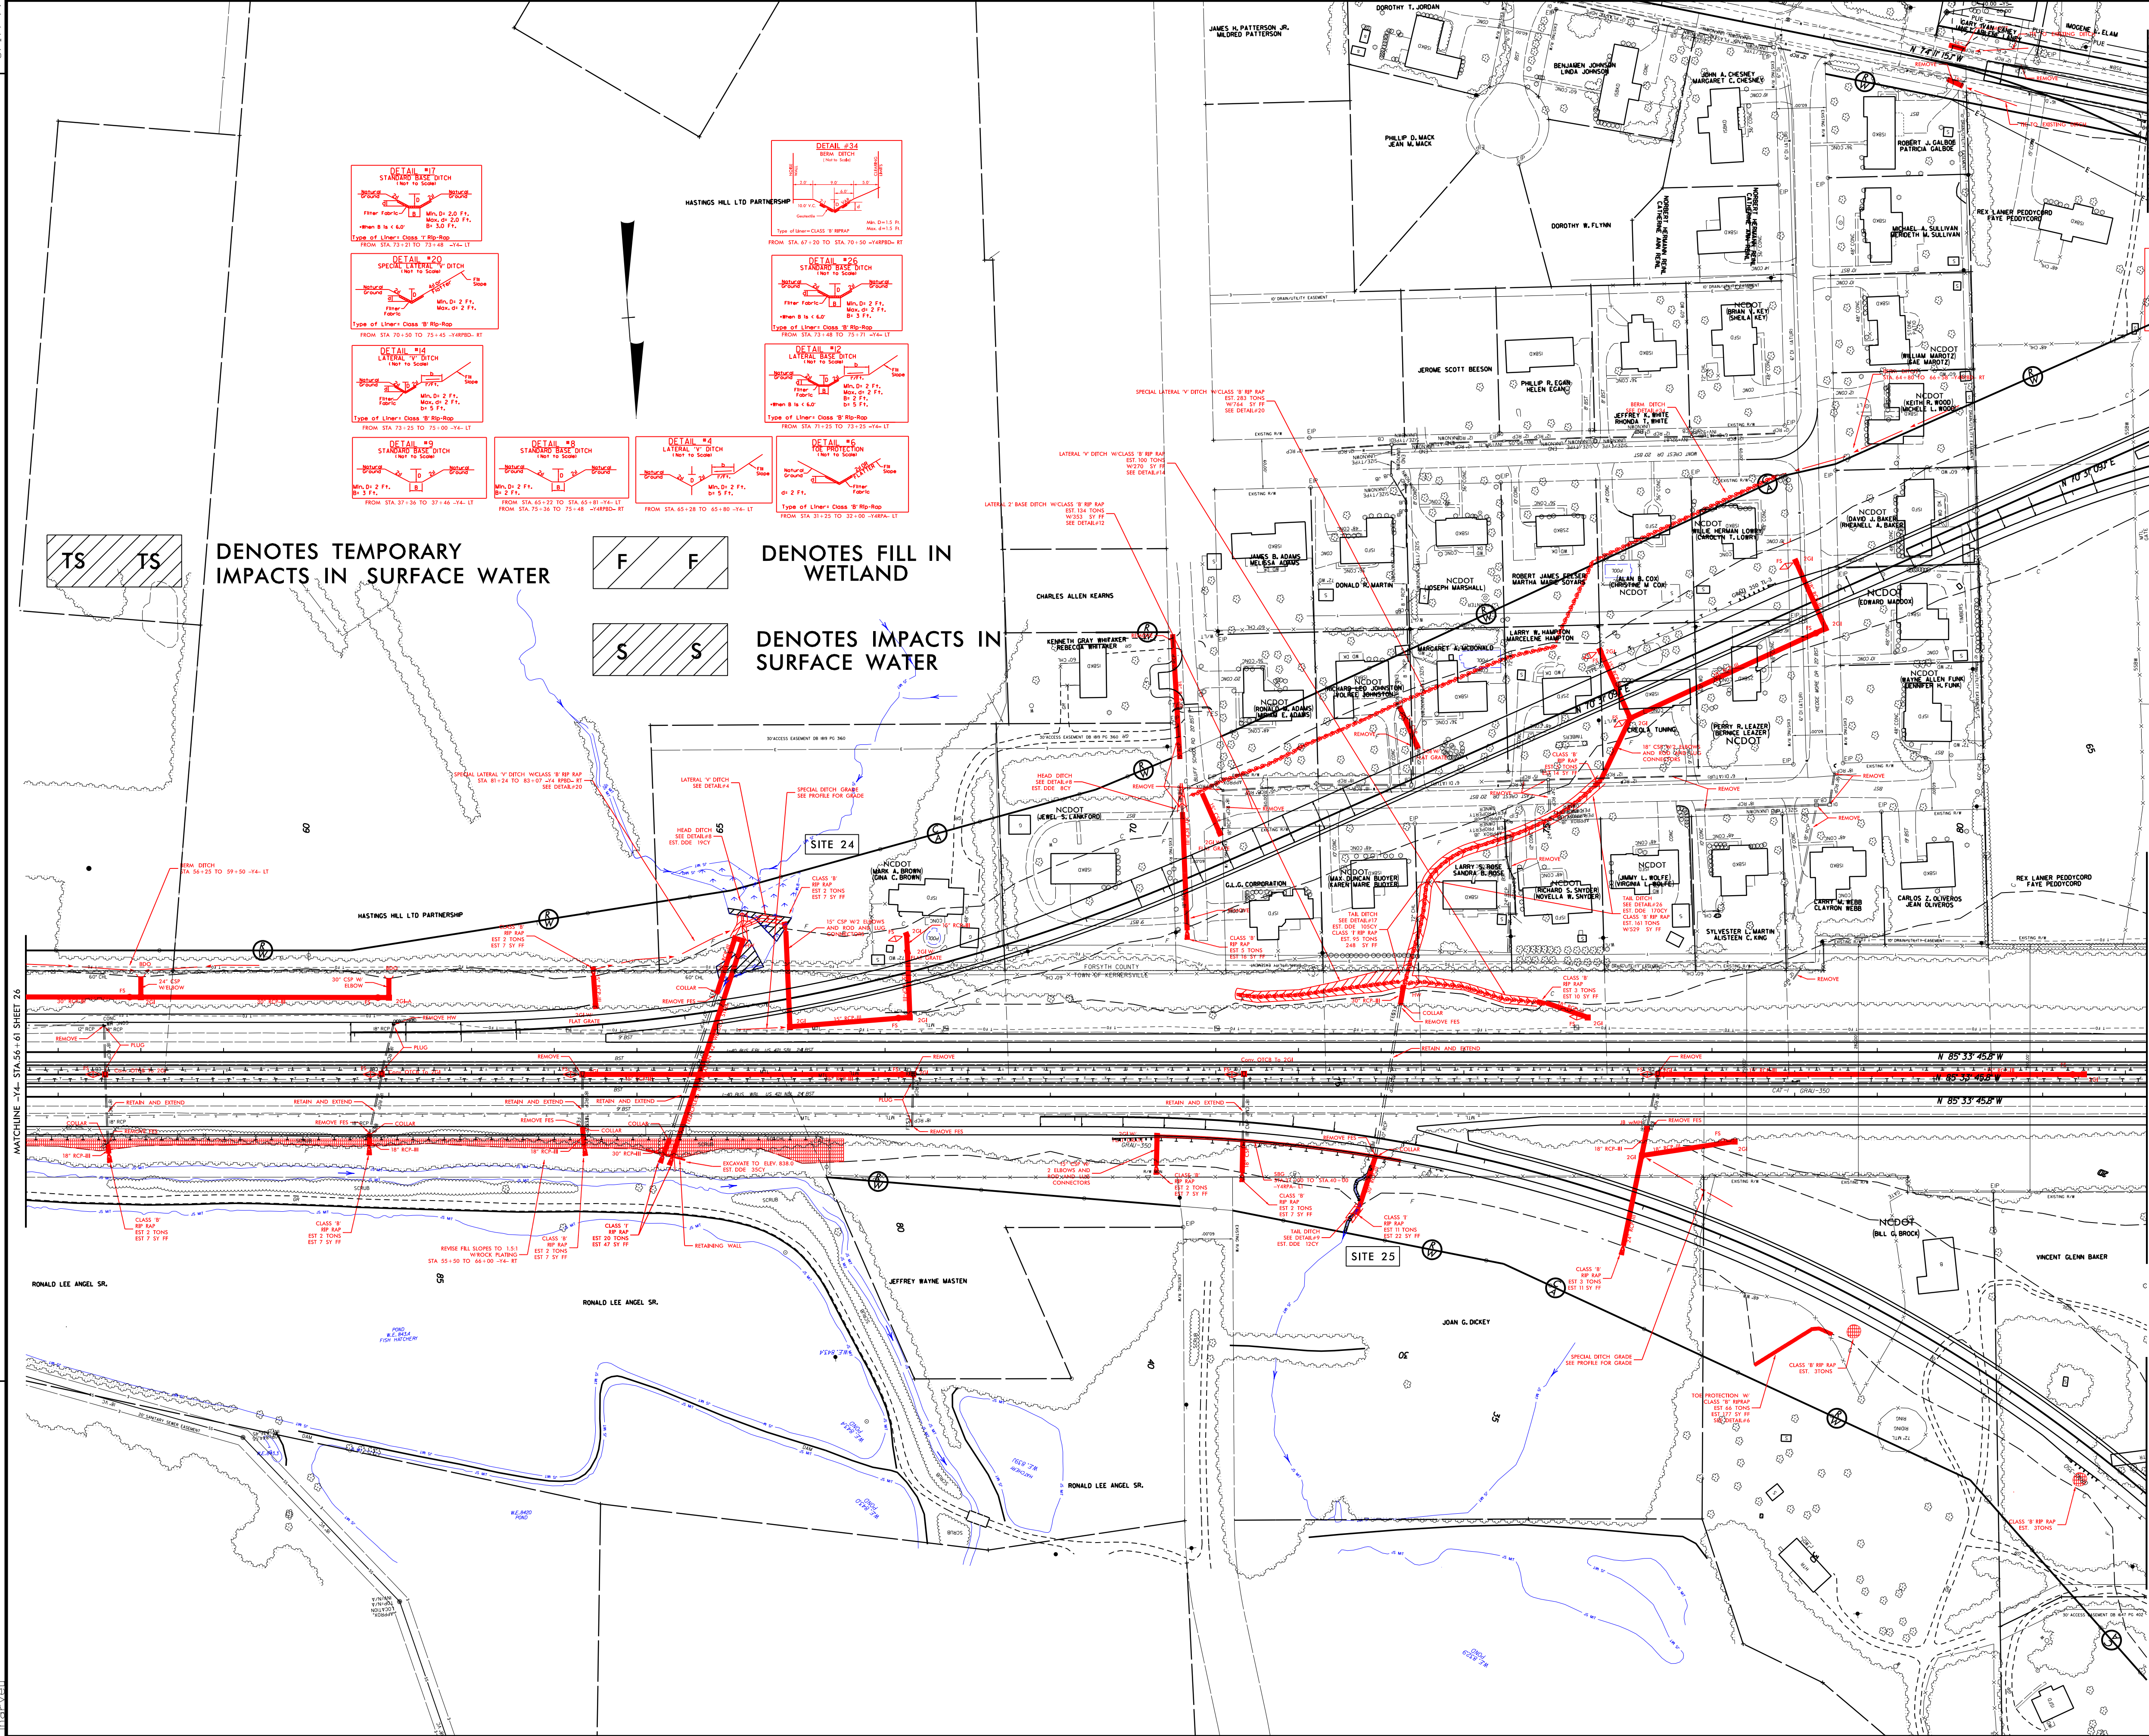

TS TS


DENOTES TEMPORARY IMPACTS IN SURFACE WATER

F F

DENOTES FILL IN WETLAND

S S

DENOTES IMPACTS IN SURFACE WATER

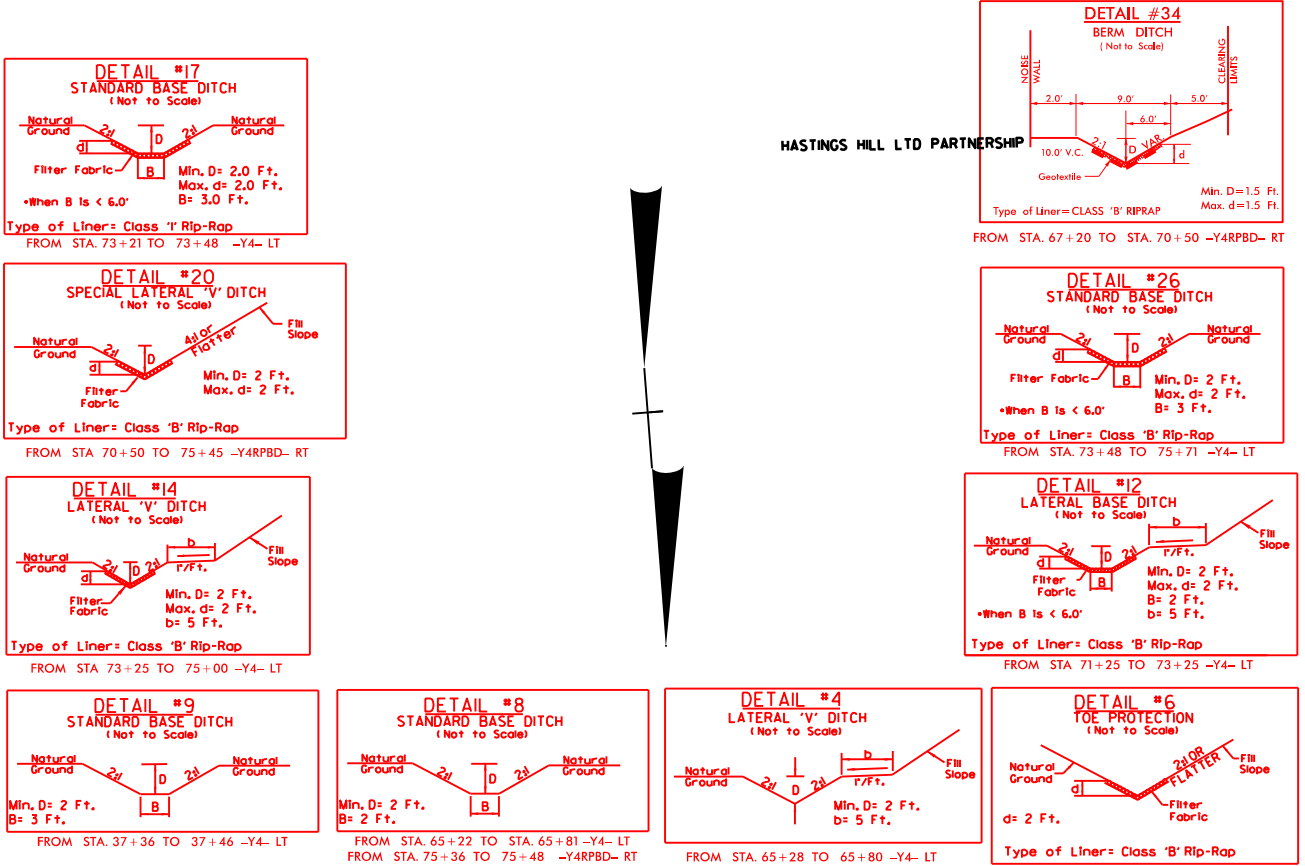

PROJECT REFERENCE NO.	SHEET NO.
U-2579B	27
RW SHEET NO.	
ROADWAY DESIGN ENGINEER	HYDRAULICS ENGINEER
PRELIMINARY PLANS DO NOT USE FOR CONSTRUCTION	

PERMIT DRAWING
SHEET 41 OF 62

MATCHLINE -X4- STA 36+61 SHEET 26

MATCHLINE -X4- STA 82+72 SHEET 16

MATCHLINE -X4- STA 26+95 SHEET 16

DENOTES TEMPORARY
IMPACTS IN SURFACE WATER

DENOTES FILL IN
WETLAND

DENOTES IMPACTS IN
SURFACE WATER

REVISIONS

7/2/2013
L:\Projects\1042\07043 - U-2579B Forsyth\40W Plans 20130214\U2579B Hydraulics\PERMITS.Environmental\DRAWINGS\U2579b_hyd.prm_wet.psh27_con.dgn

- REMOVE FES



NCDOT
(MARK A. BROWN)
(GINA C. BROWN)

~~JEWEL S. C~~

WELDED STEEL
42" INSTALLATION

	REVISIONS
1/2/2013 Forsyth ROW Plans 20130214\U25798\Hydraulics\PERMITS.Environmental\DRAWINGS\U2579b_hyd.prm-wet.psh27_SITE24.dgn N:\ProjectList\1042\07043 - U-25798	