

SCALE: 1 inch = 250 feet

DATE: 03.10.14

DRAWN BY: hac

PROJECT NO: 1357-13-024



ENGINEERING LICENSE NO: F-0176


## APPROXIMATE WATERS MAP

39-Acre Property  
King, N.C.

FIGURE NO.

**5**



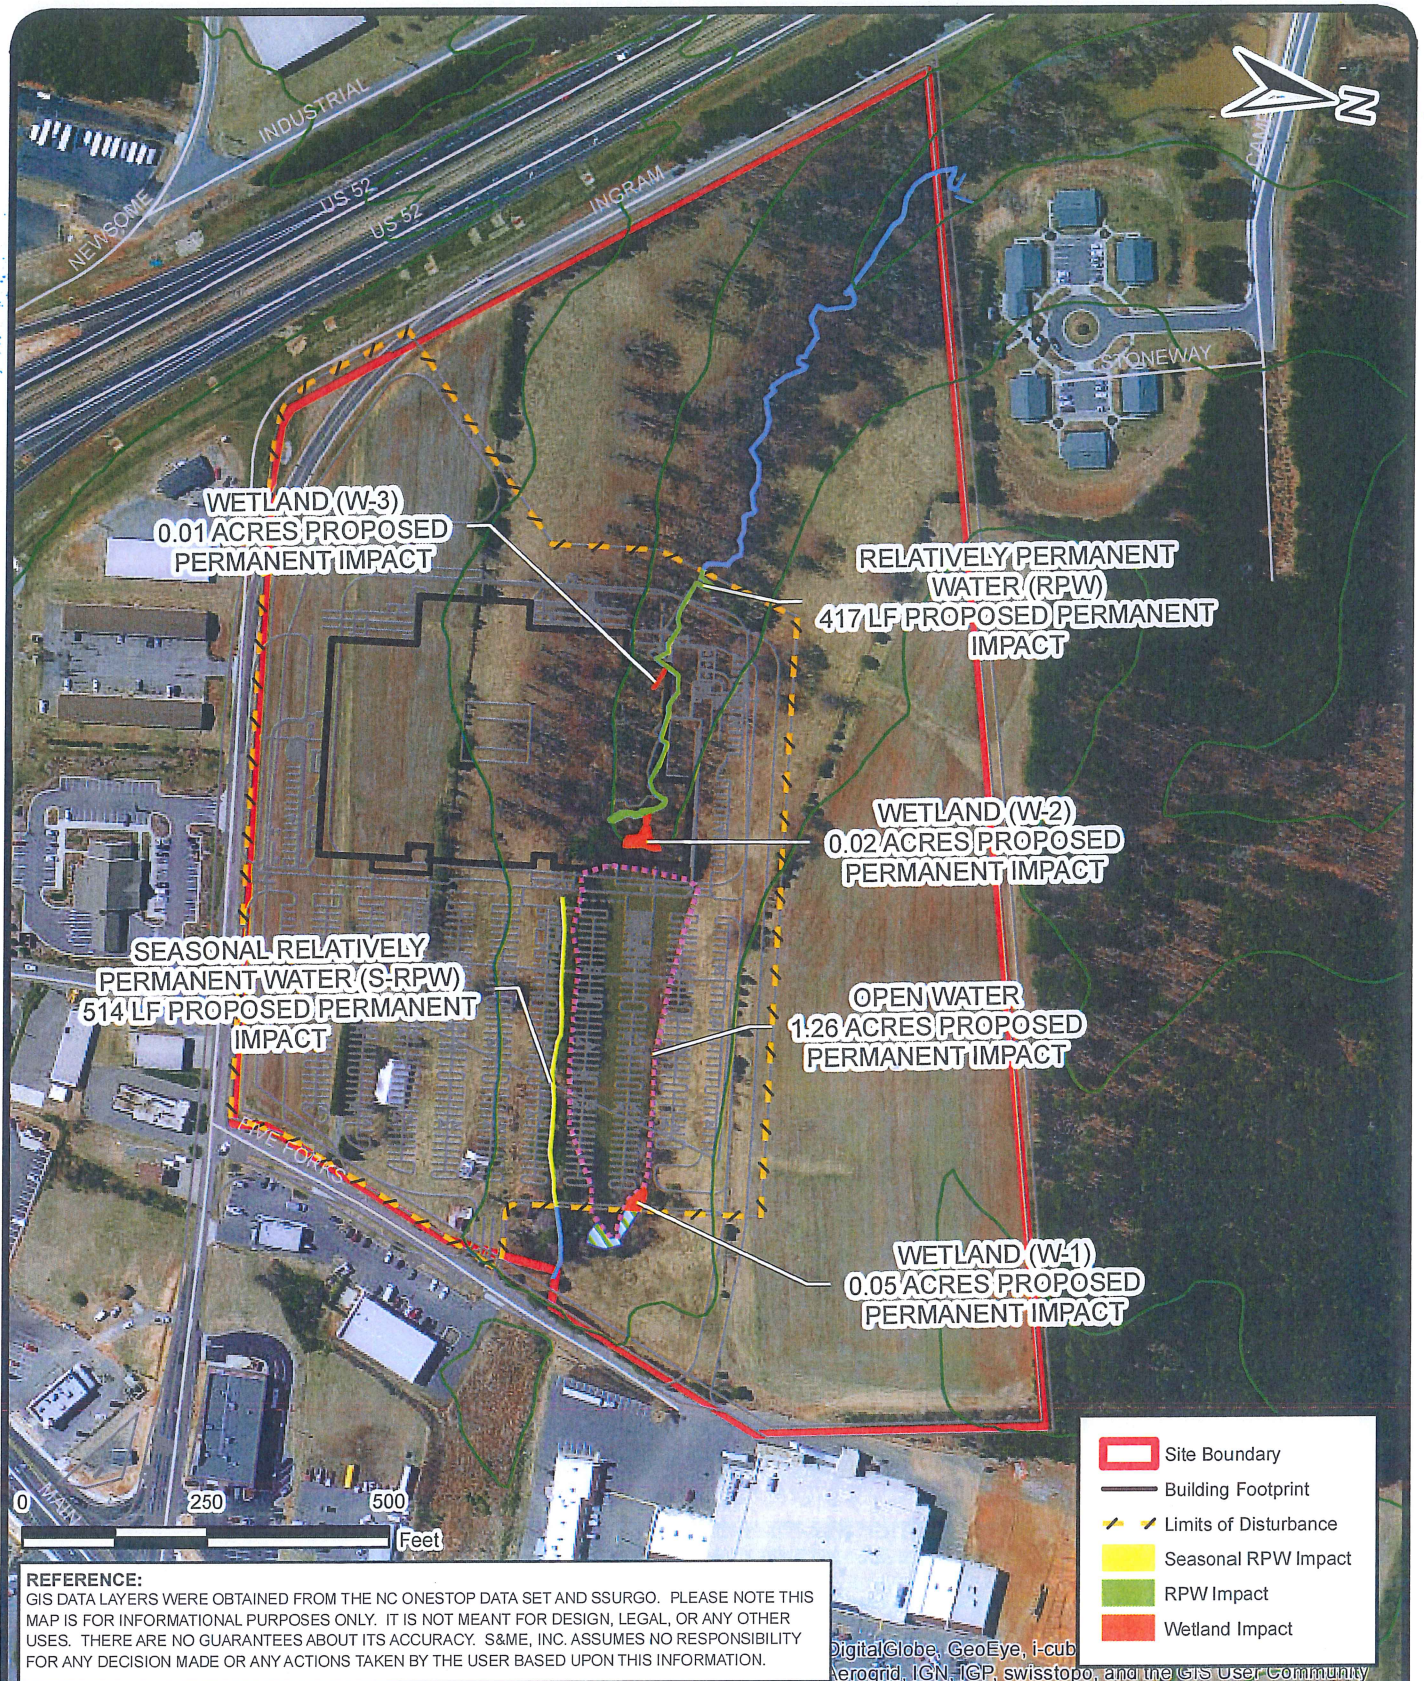

SCALE: 1 inch = 250 feet

DATE: 03.10.14

DRAWN BY: hac

PROJECT NO: 1357-13-024

**S&ME**  
WWW.SMEINC.COM

ENGINEERING LICENSE NO: F-0176


## PROJECT IMPACTS MAP

39-Acre Property  
King, N.C.

FIGURE NO.

**6**



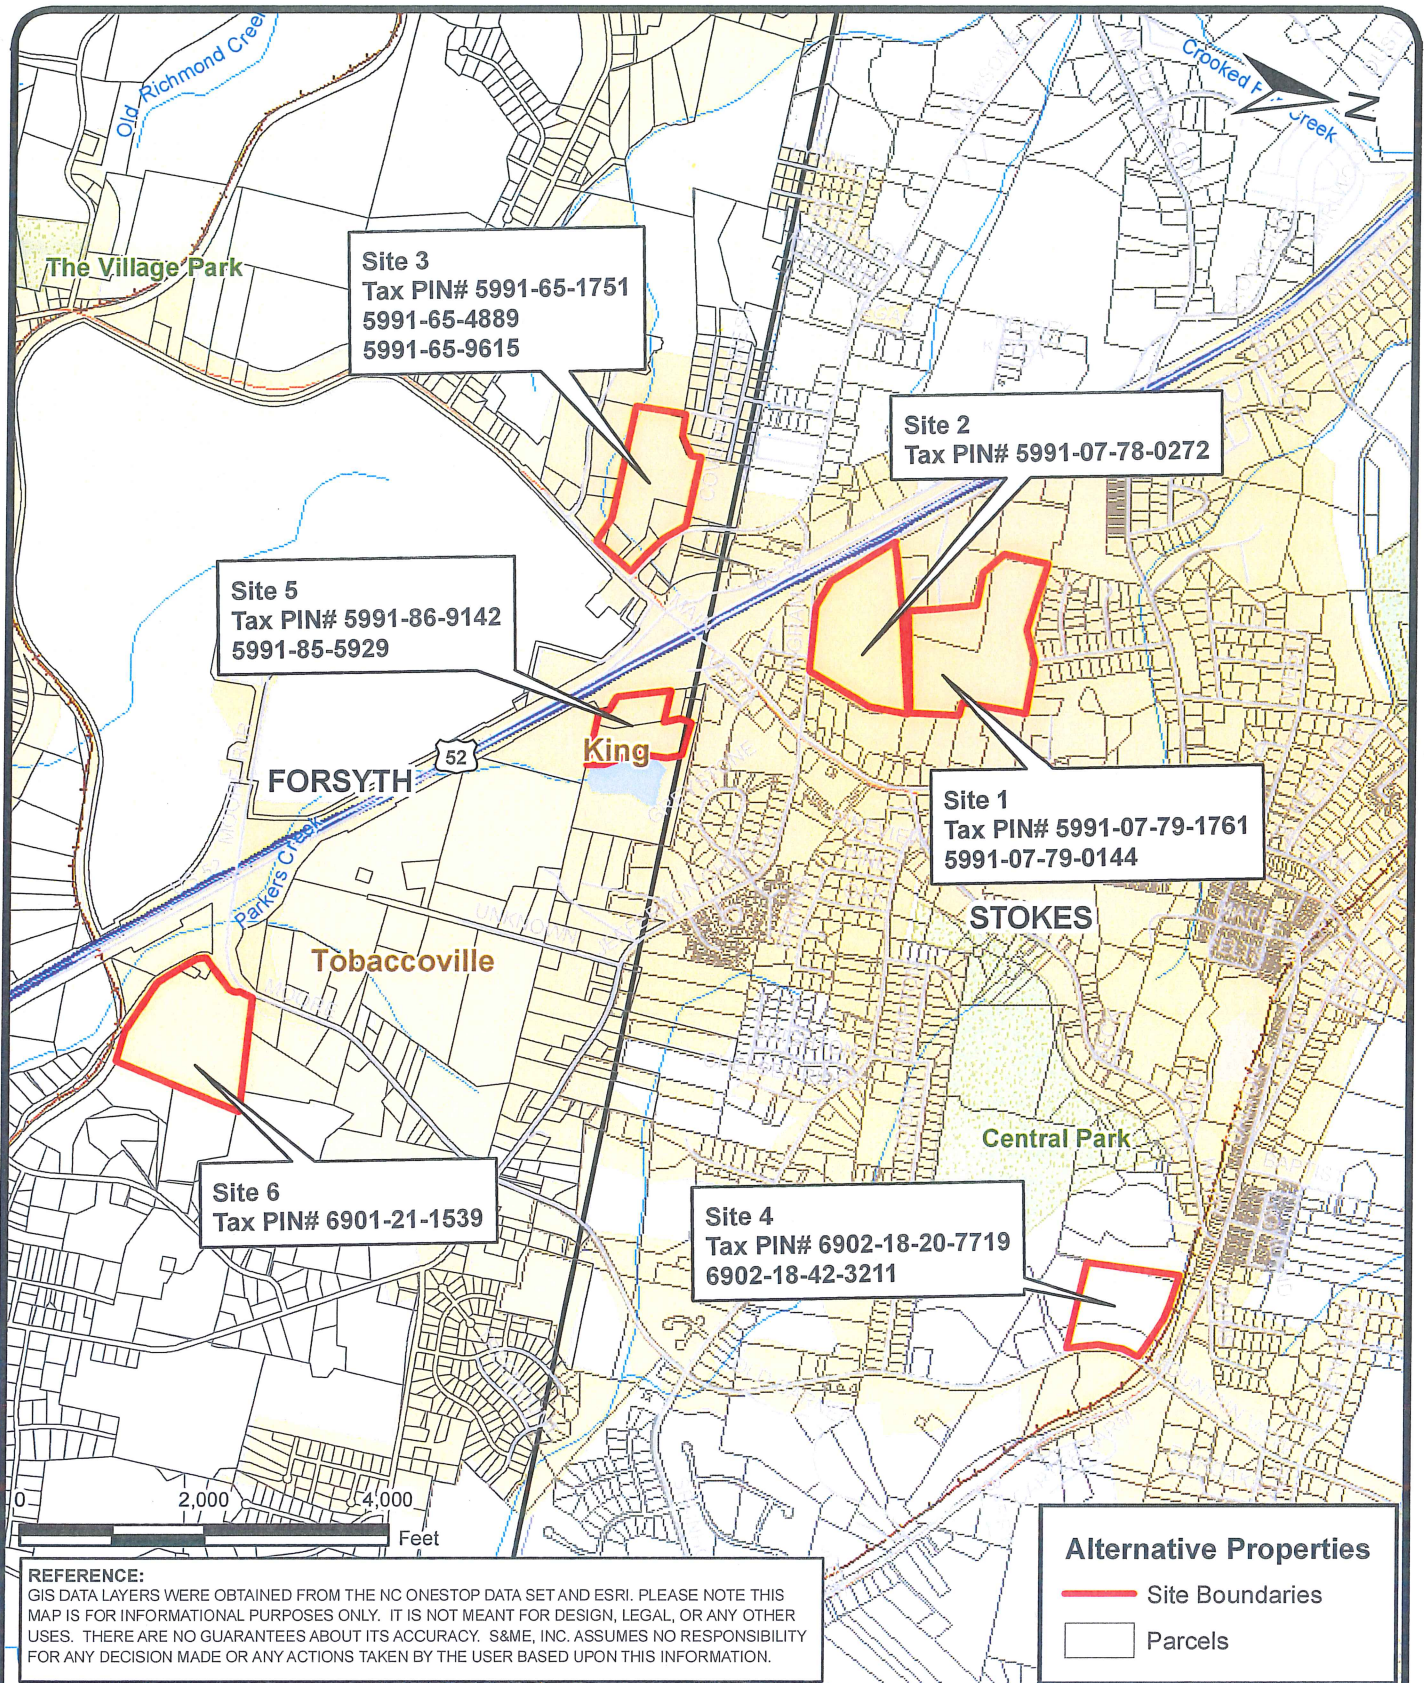

SCALE: 1 inch = 2000 feet

DATE: 03.10.14

DRAWN BY: hac

PROJECT NO:  
1357-13-024

**S&ME**  
WWW.SMEINC.COM

ENGINEERING LICENSE NO: F-0176


## ALTERNATIVE PROPERTY LOCATIONS

King, N.C.

FIGURE NO.

**7**



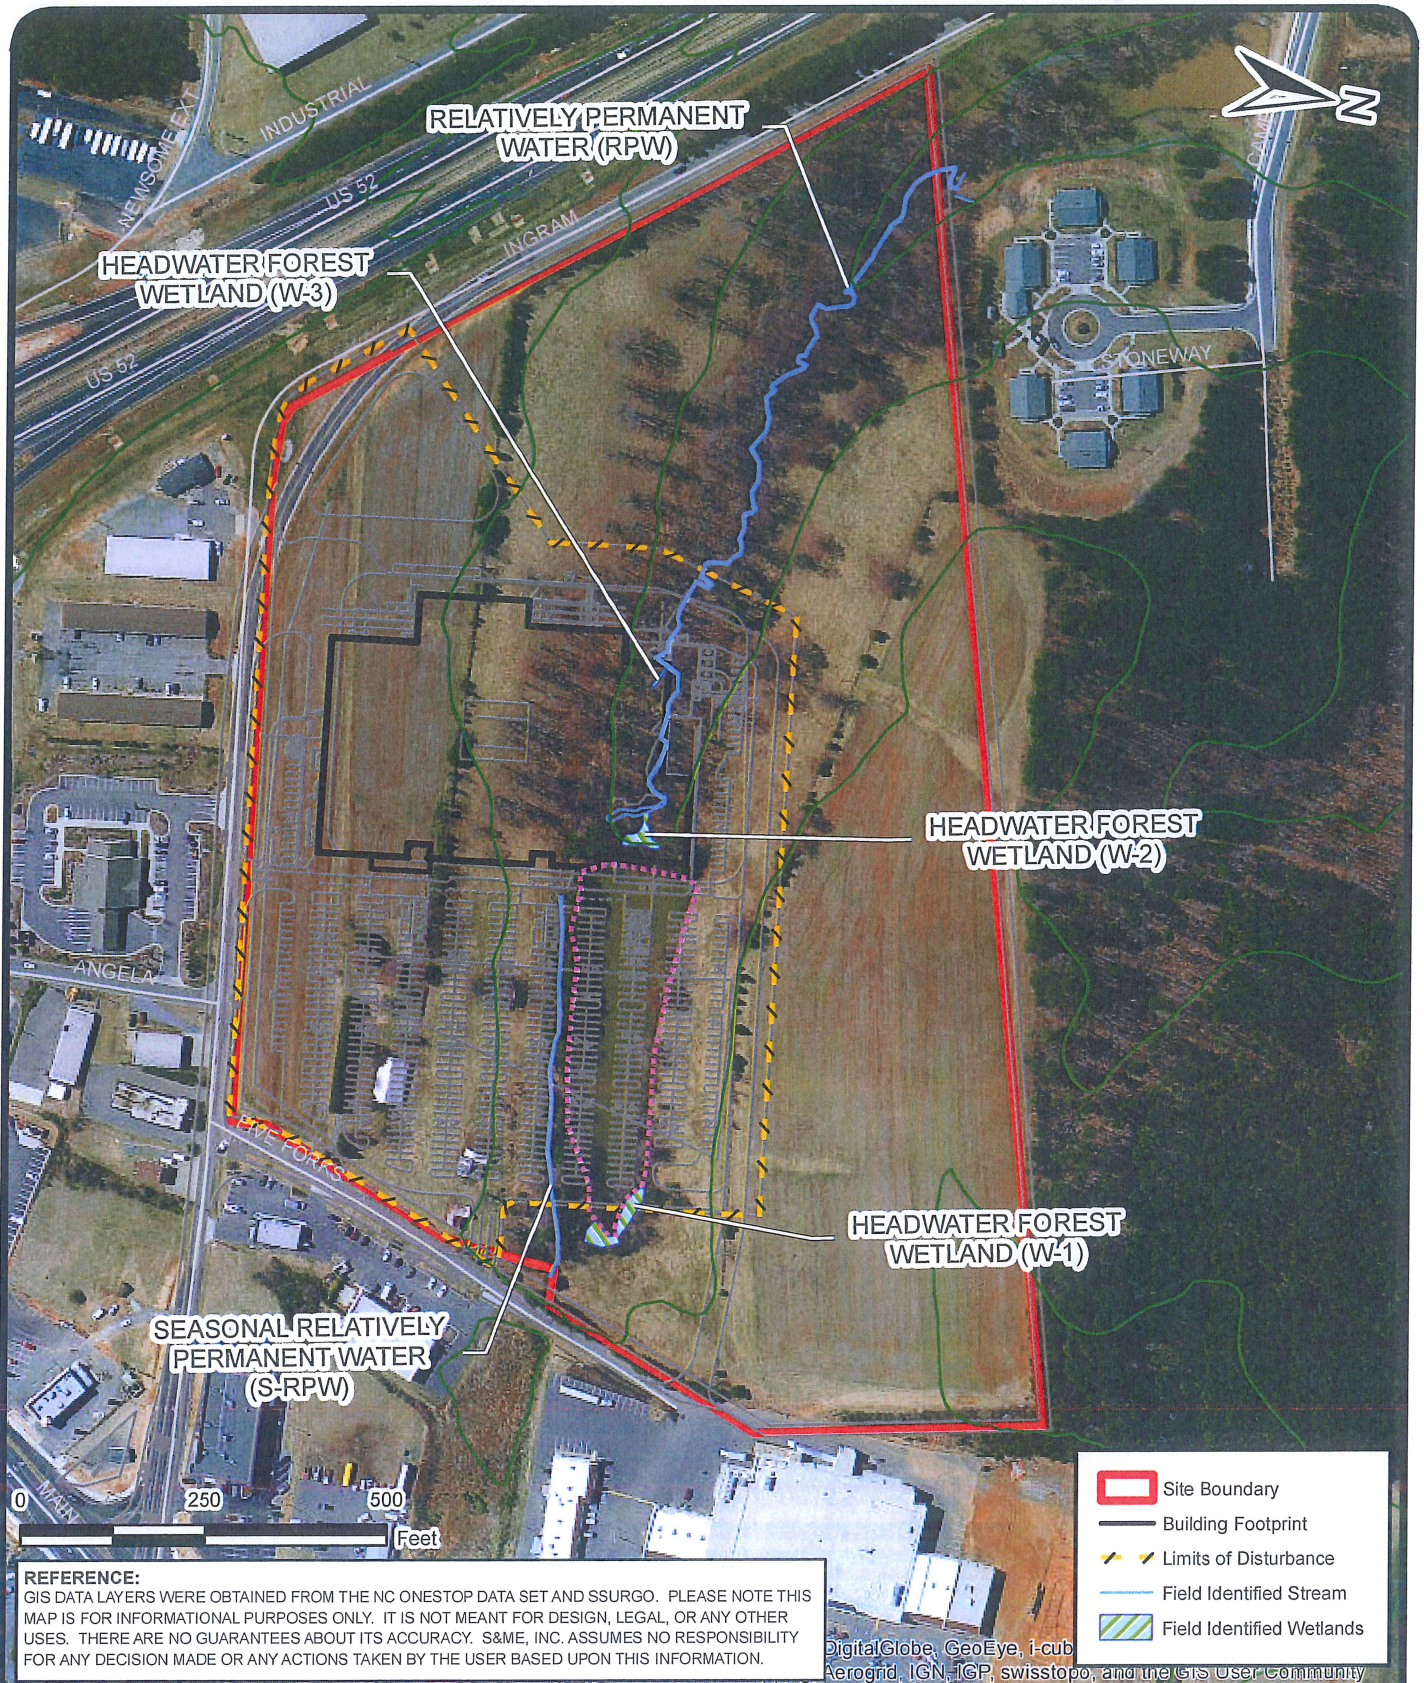

SCALE: 1 inch = 250 feet

DATE: 03.10.14

DRAWN BY: hac

PROJECT NO: 1357-13-024

**S&ME**  
[WWW.SMEINC.COM](http://WWW.SMEINC.COM)  
 ENGINEERING LICENSE NO: F-0176

**PROPOSED PROPERTY AND  
 SITE CONFIGURATION**  
 39-Acre Property  
 King, N.C.

FIGURE NO.  
**8**