


Action Id: 2014-01038

Applicant: Town of Fuquay Varina

Project Name: **Herbert Akins Road Alignment**

Sheet 1 of 4

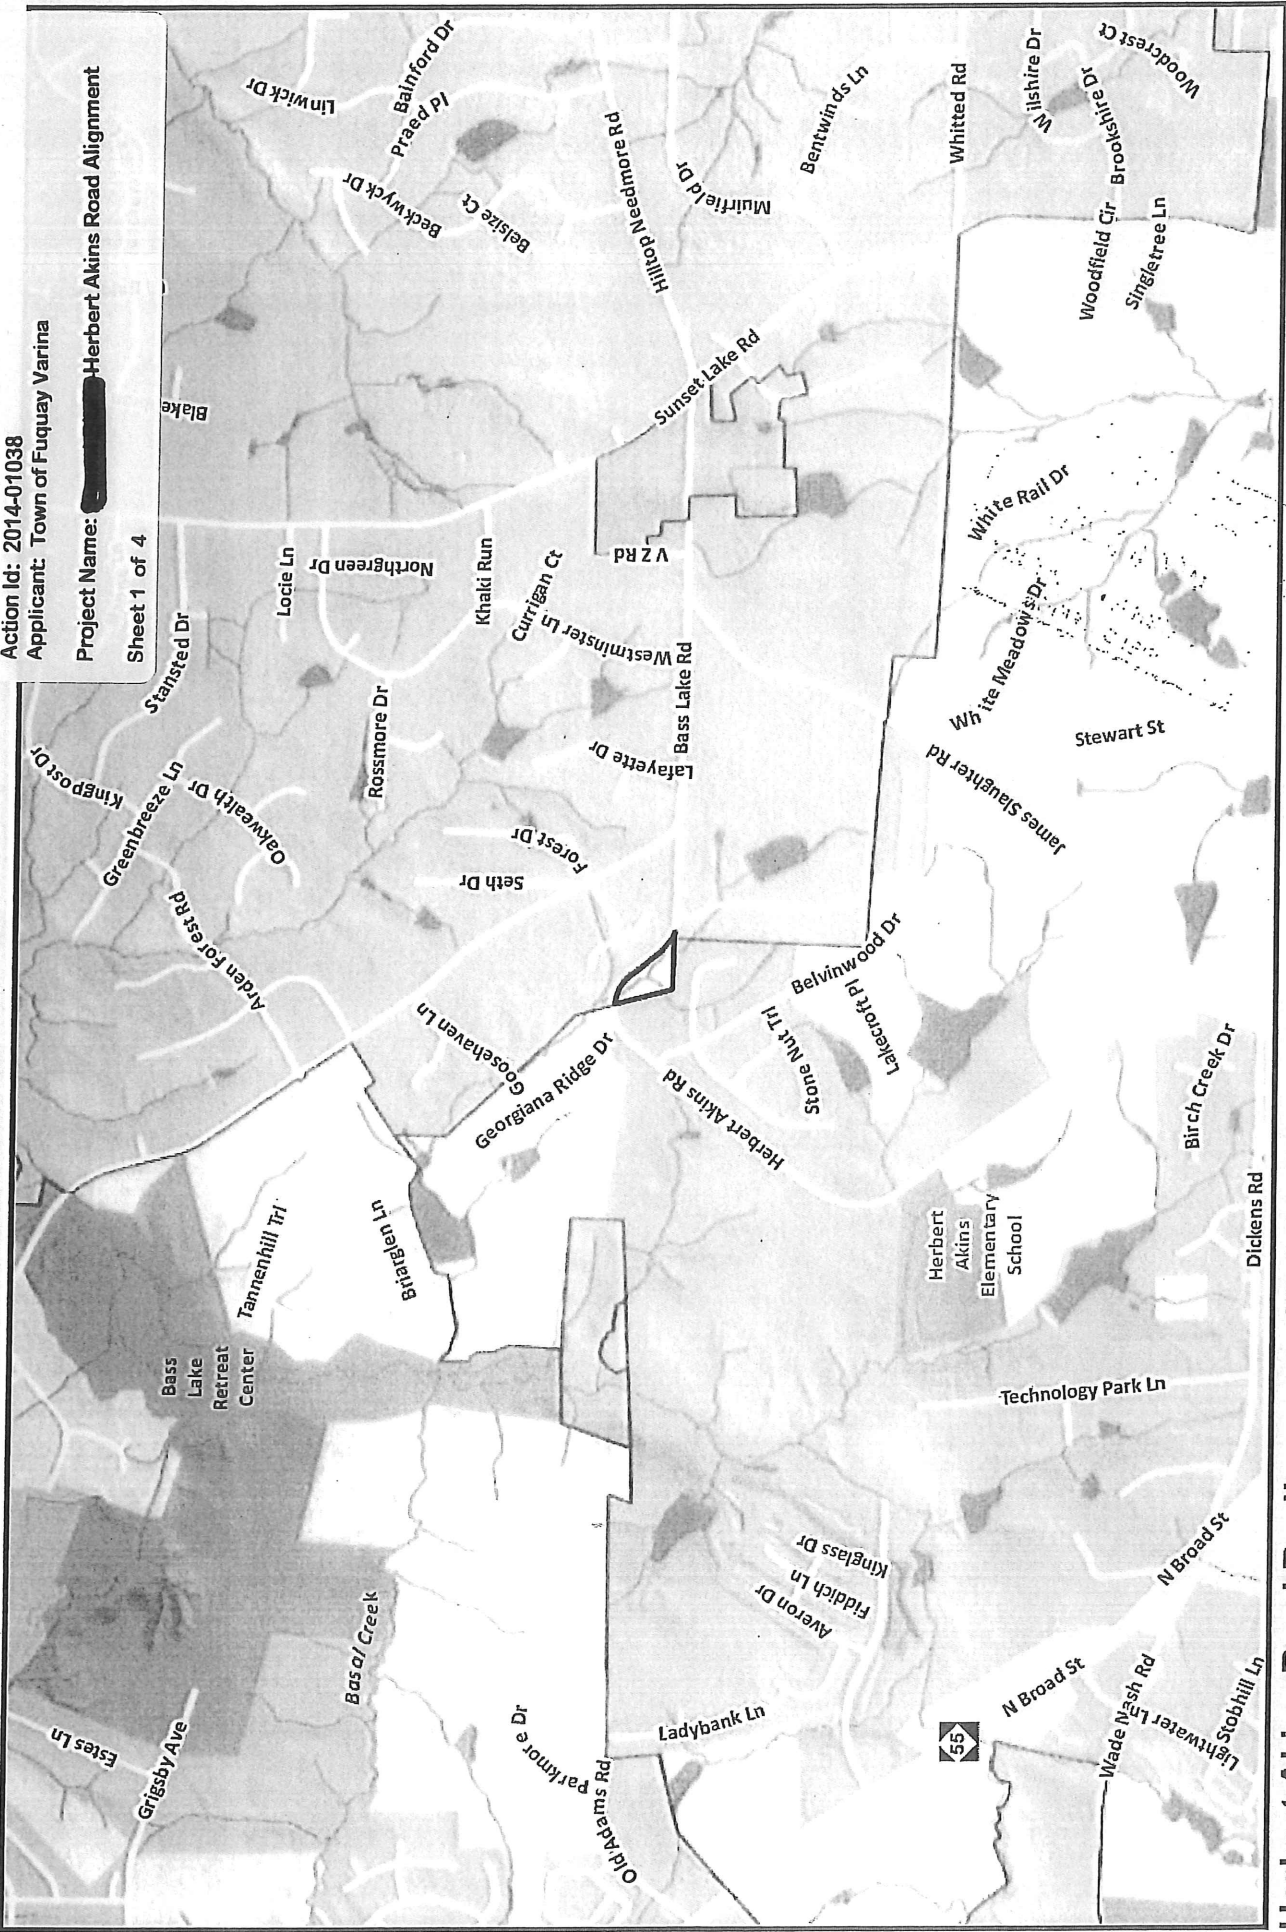


Herbert Akins Road Realignment - Vicinity Map

RECEIVED

MAY 30 2014

RALEIGH REGULATORY
FIELD OFFICE

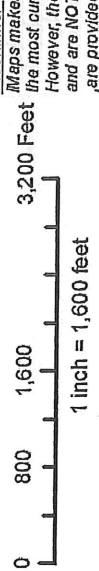

Disclaimer:
 Maps make every effort to produce and publish the most current and accurate information possible. However, the maps are produced for information purposes and are NOT surveys. No warranties, expressed or implied, are provided for the data therein, its use, or its interpretation.


RECEIVED
MAY 30 2014
RALEIGH REGULATORY
FIELD OFFICE

Action Id: 2014-01038
 Applicant: Town of Fuquay Varina

Project Name: **Herbert Akins Road Alignment**

Sheet 2 of 4

**Proposed wetland
 and stream impacts**

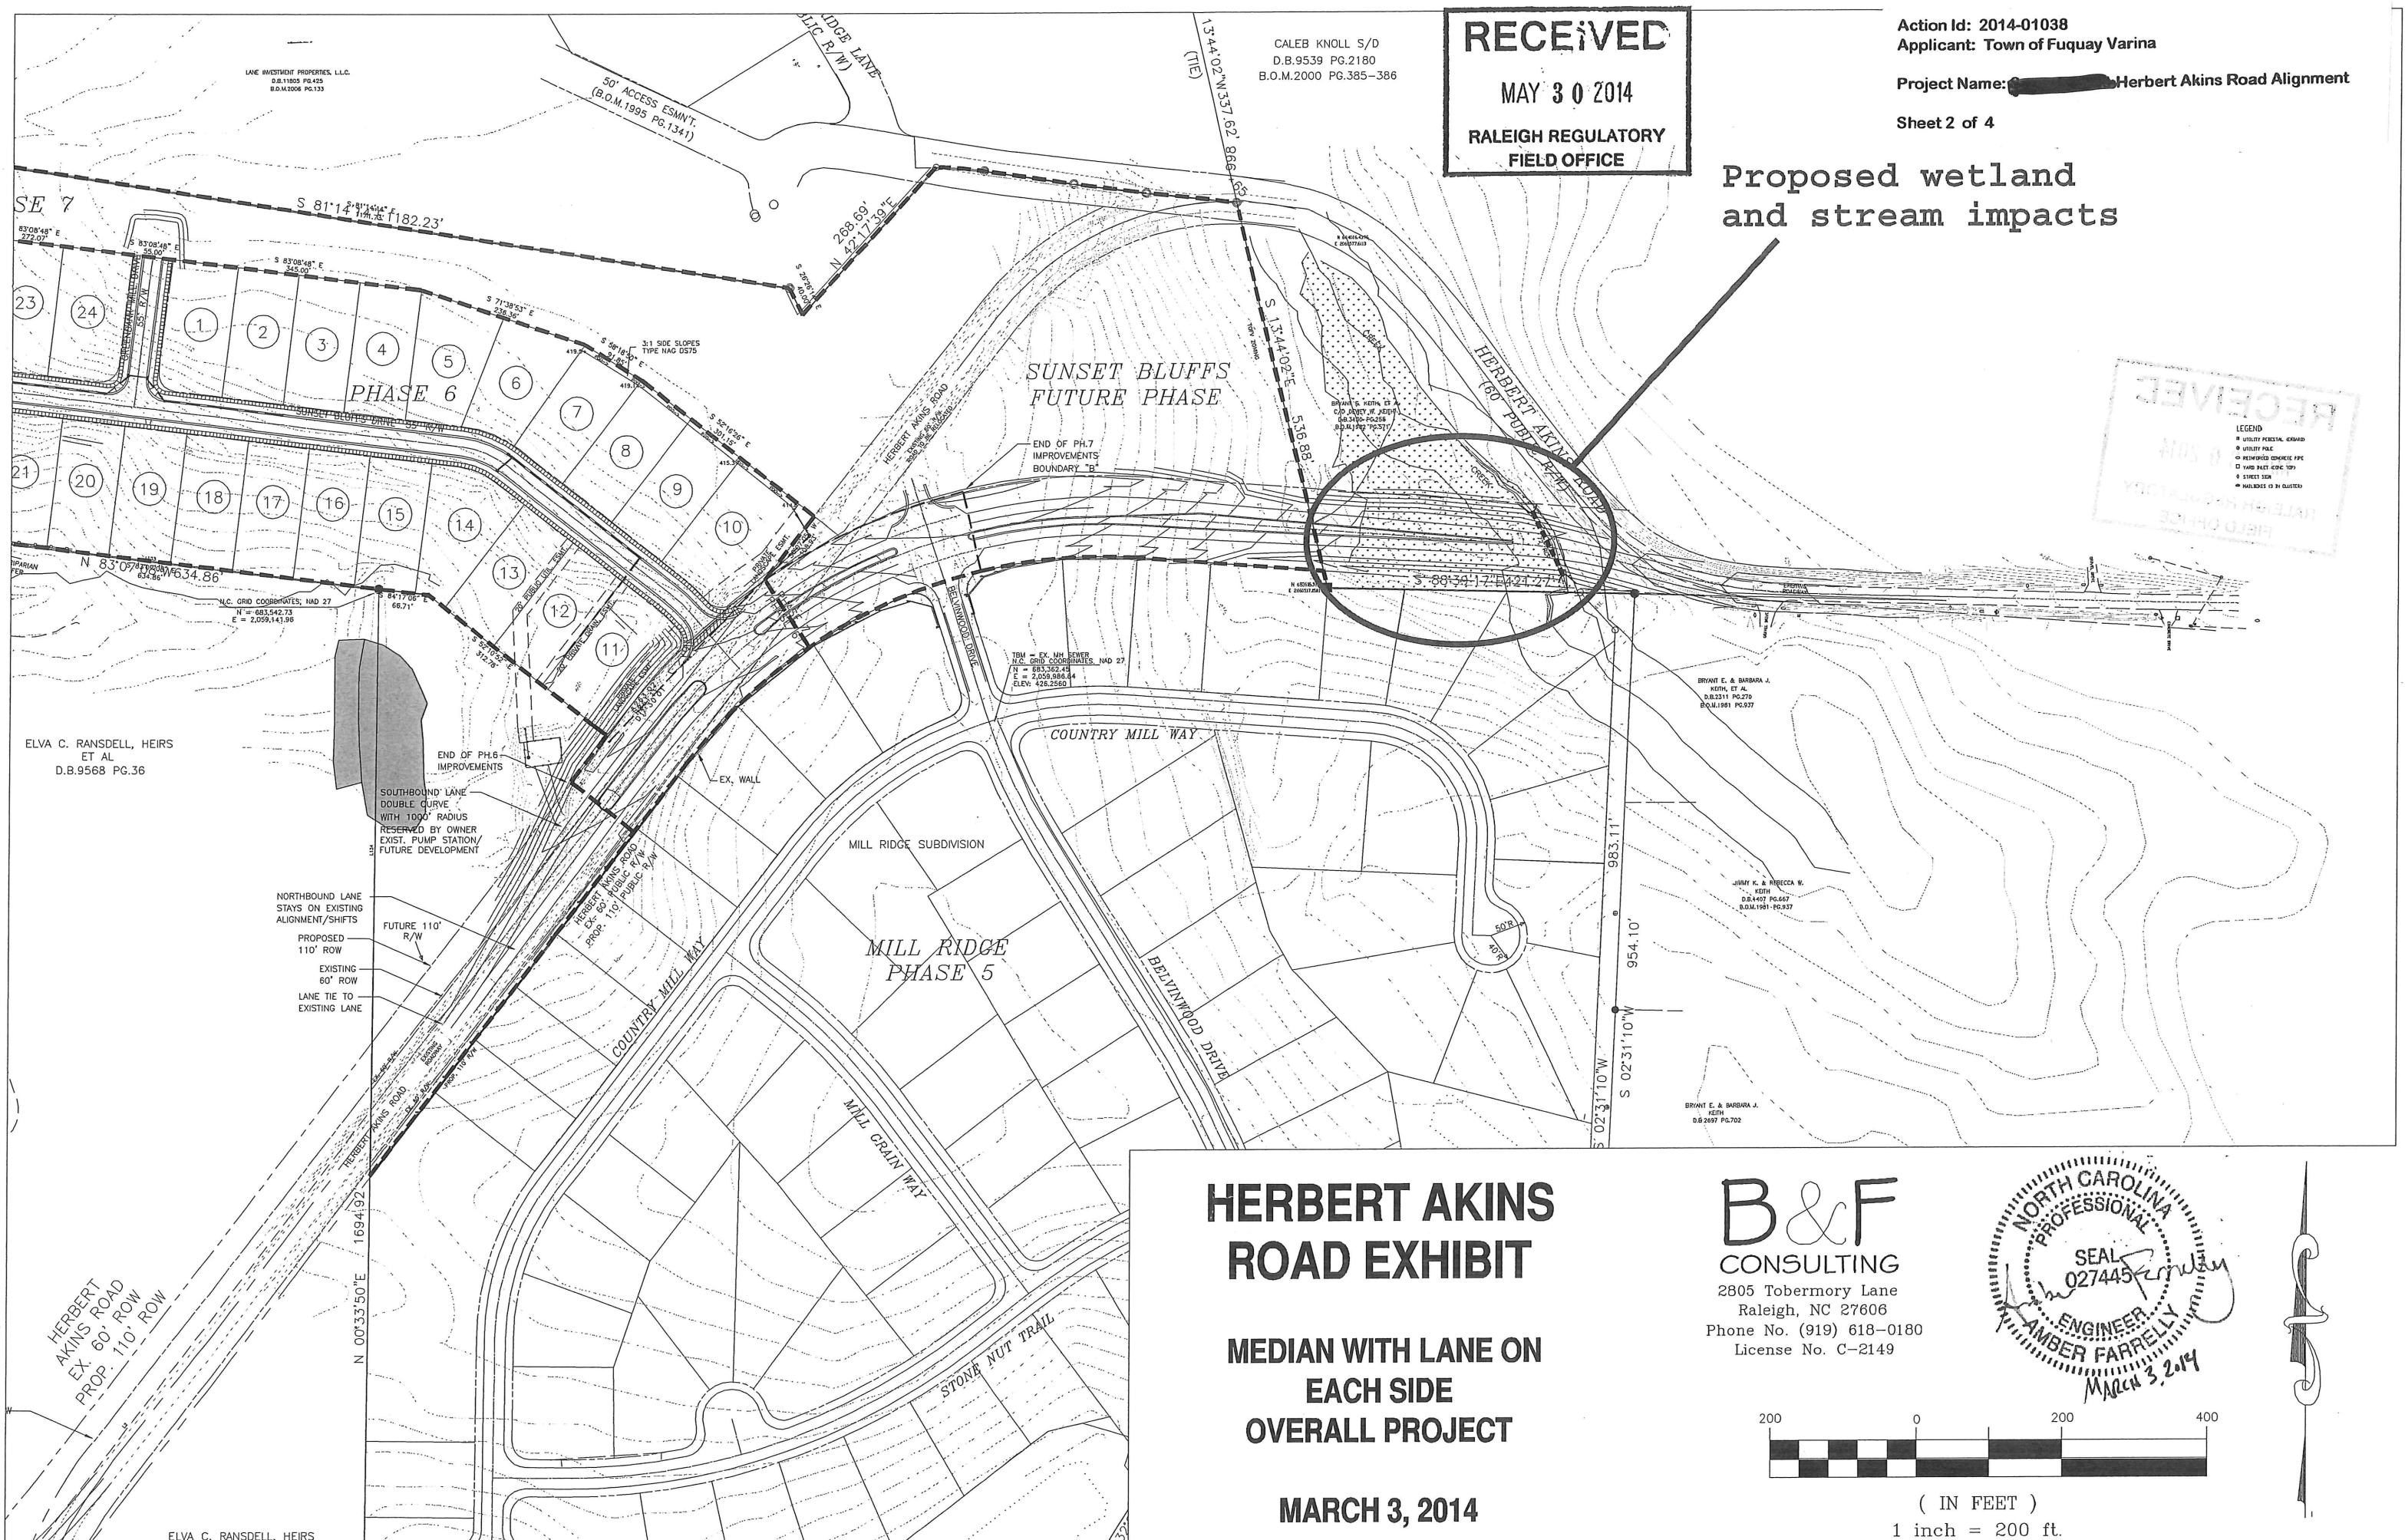

RECEIVED
 RALEIGH REGULATORY
 FIELD OFFICE


LEGEND
 * QUALITY RECORD
 * UTILITY POLE
 * REINFORCED CONCRETE PIPE
 * TYPED PLOT CODE TOP
 * STREET SIGN
 * MARKERS TO BE PLACED

**HERBERT AKINS
 ROAD EXHIBIT**


**MEDIAN WITH LANE ON
 EACH SIDE
 OVERALL PROJECT**


MARCH 3, 2014

B&F
 CONSULTING
 2805 Tobermory Lane
 Raleigh, NC 27606
 Phone No. (919) 618-0180
 License No. C-2149

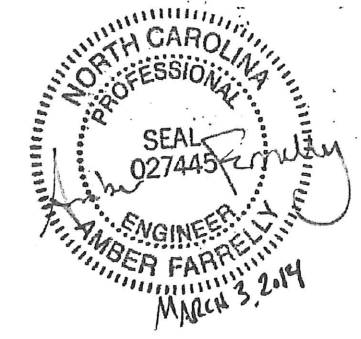

(IN FEET)
 1 inch = 200 ft.

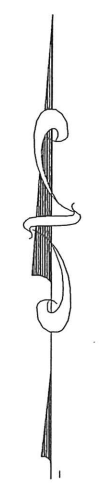

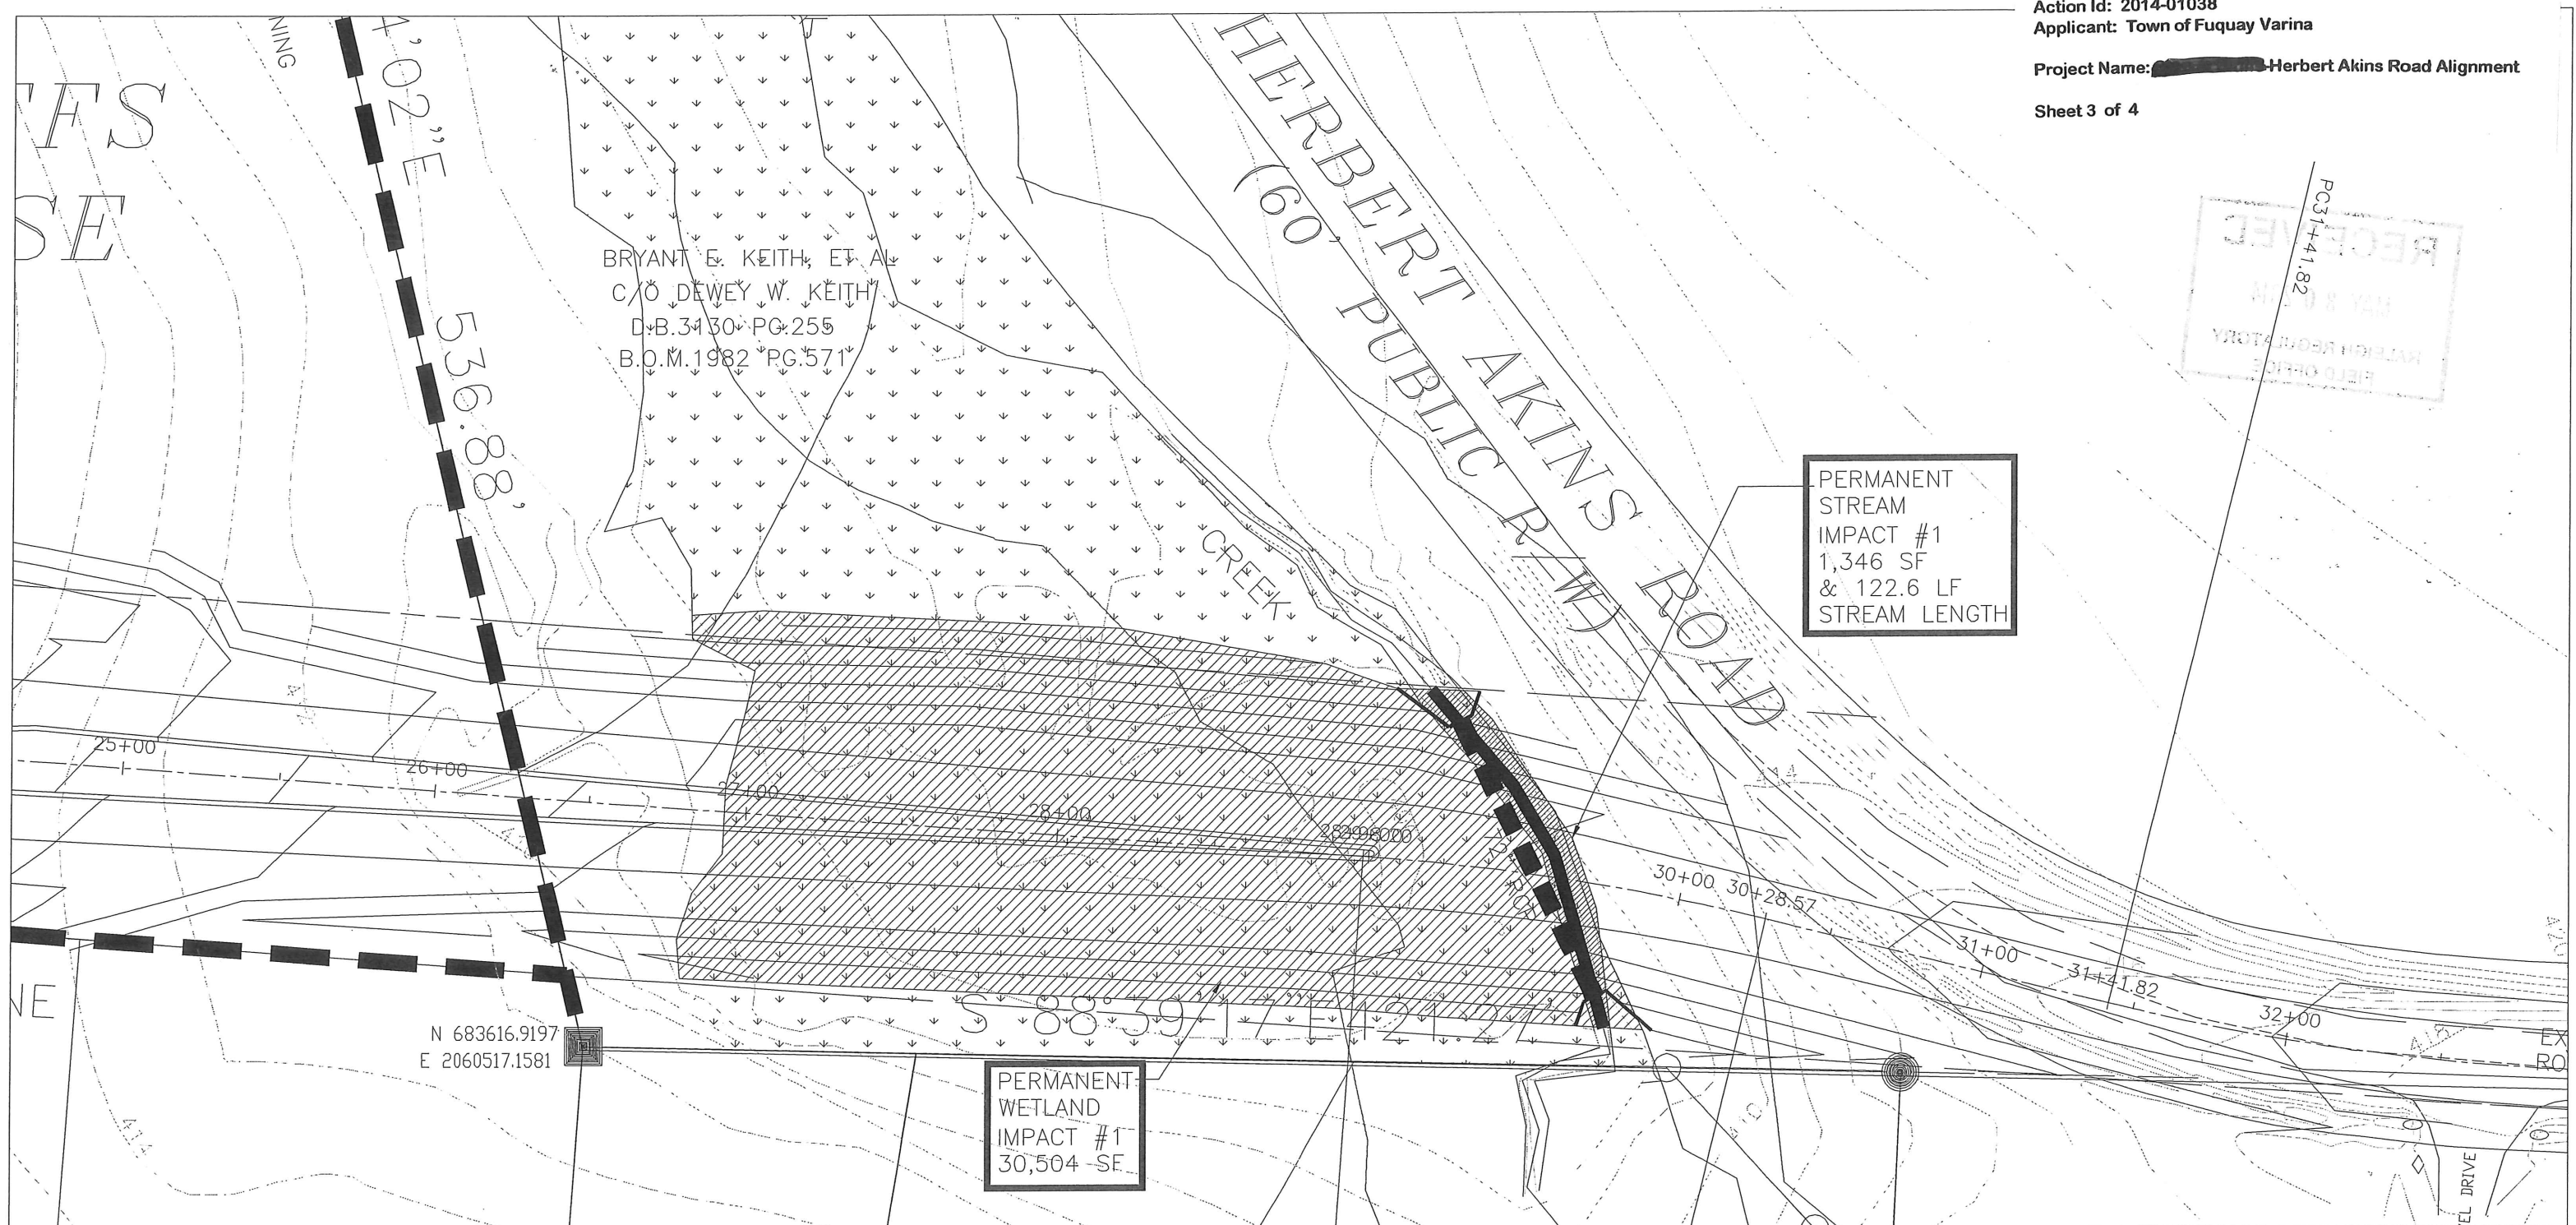

RECEIVED
MAY 30 2014
RALEIGH REGULATORY
FIELD OFFICE
PC31-41.82


HERBERT AKINS ROAD EXHIBIT

MEDIAN WITH LANE ON EACH SIDE
SHEET 1/2


MARCH 3, 2014

B&F
CONSULTING
2805 Tobermory Lane
Raleigh, NC 27606
Phone No. (919) 618-0180
License No. C-2149

RECEIVED
MAY 30 2014
RALEIGH REGULATORY
FIELD OFFICE

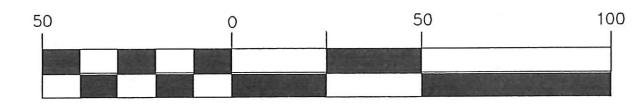


(IN FEET)
1 inch = 50 ft.

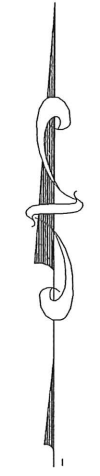


Action Id: 2014-01038
 Applicant: Town of Fuquay Varina
 Project Name: **Herbert Akins Road Alignment**
 Sheet 4 of 4

RECEIVED
 MAY 30 2014
 RALEIGH REGULATORY
 FIELD OFFICE

B&F CONSULTING
 2805 Tobermory Lane
 Raleigh, NC 27606
 Phone No. (919) 618-0180
 License No. C-2149

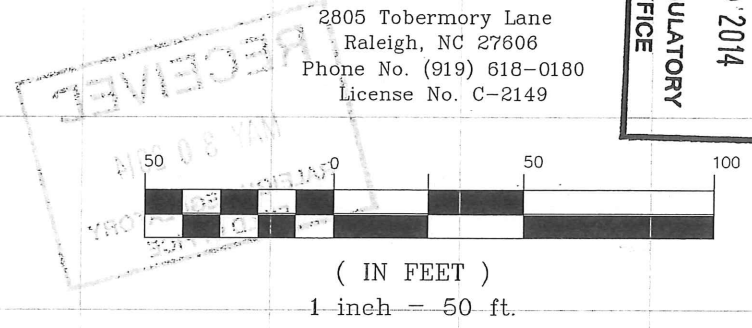

NORTH CAROLINA PROFESSIONAL SEAL
 SEAL 027445
ENGINEER
AMBER FARRELLY
 MARCH 3, 2014

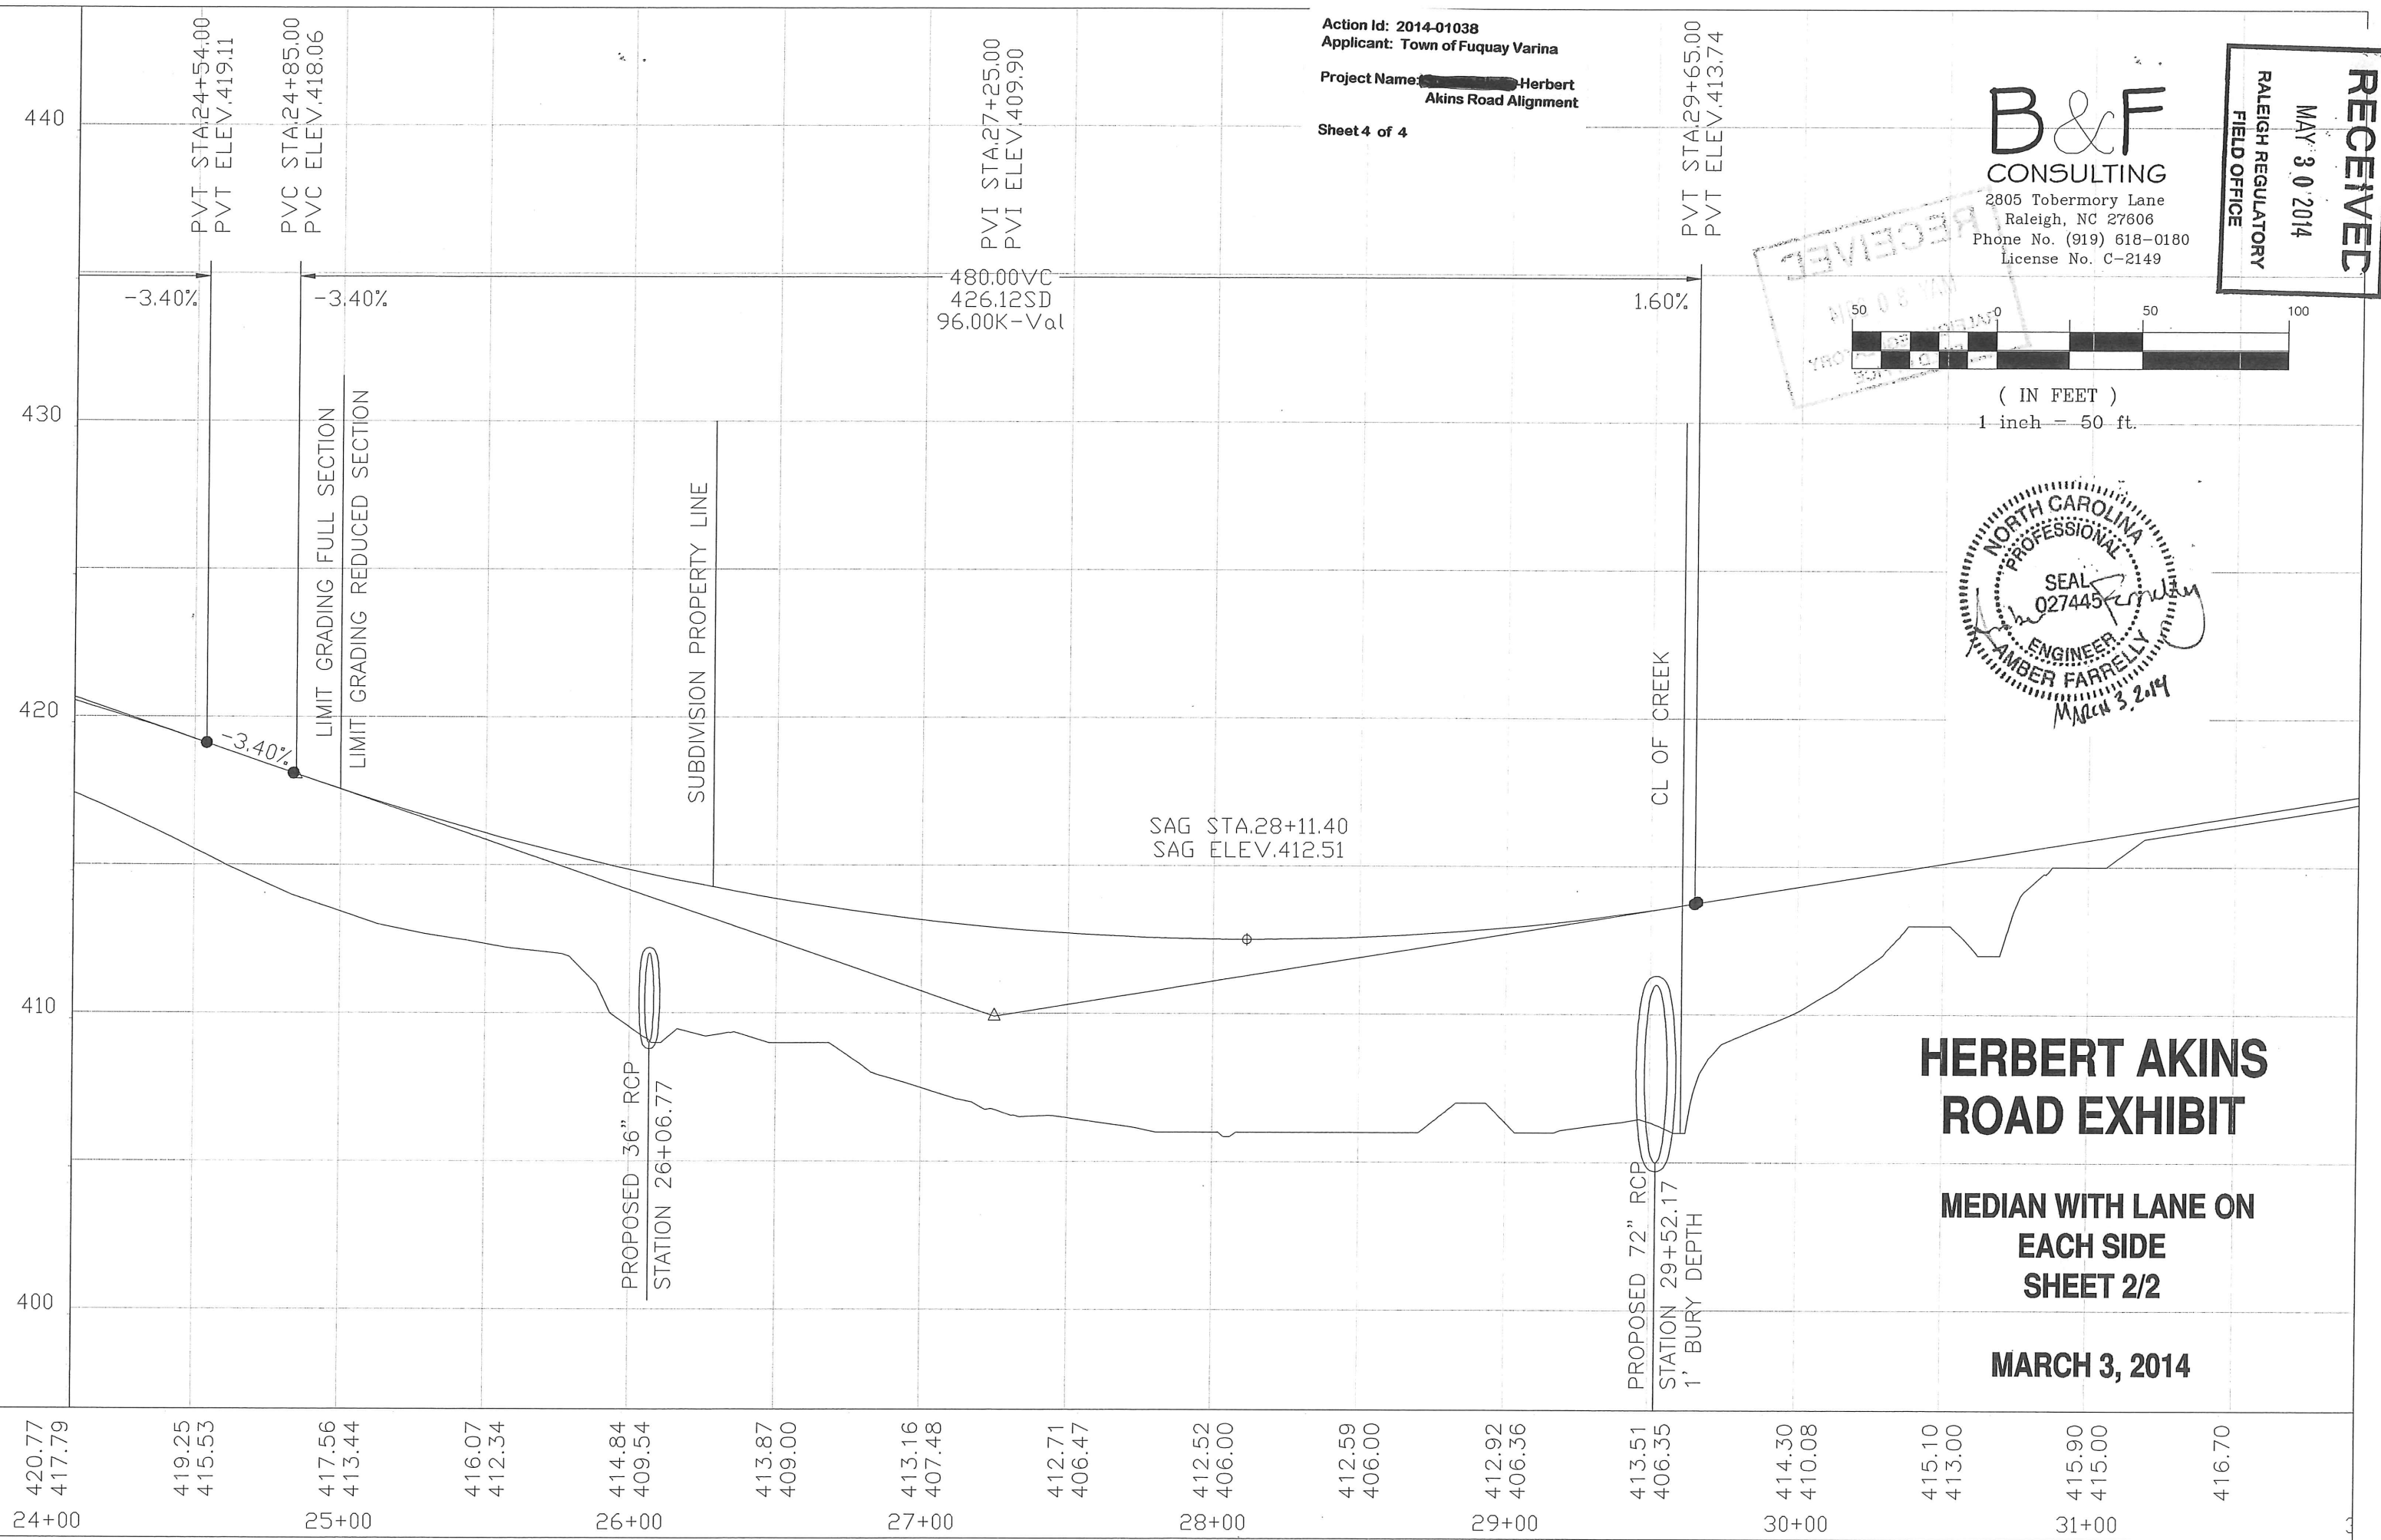

HERBERT AKINS ROAD EXHIBIT
MEDIAN WITH LANE ON EACH SIDE
SHEET 2/2
MARCH 3, 2014

420.77	419.25	417.56	416.07	414.84	413.87	413.16	412.71	412.52	412.59	412.92	413.51	414.30	415.10	415.90	416.70
417.79	415.53	413.44	412.34	409.54	409.00	407.48	406.47	406.00	406.00	406.36	406.35	410.08	413.00	415.00	
24+00		25+00		26+00		27+00		28+00		29+00		30+00		31+00	