


RECEIVED
MAR 30 2015
RALEIGH REGULATORY
FIELD OFFICE

**North Carolina
Wildlife Resources Commission**
Division of Engineering Services

Weldon BAA Dock Support

**Rock Fish Lane
Weldon, North Carolina
Halifax County, North Carolina
GPS Coordinates
N 36.42758
W 77.59092**


Vicinity Map

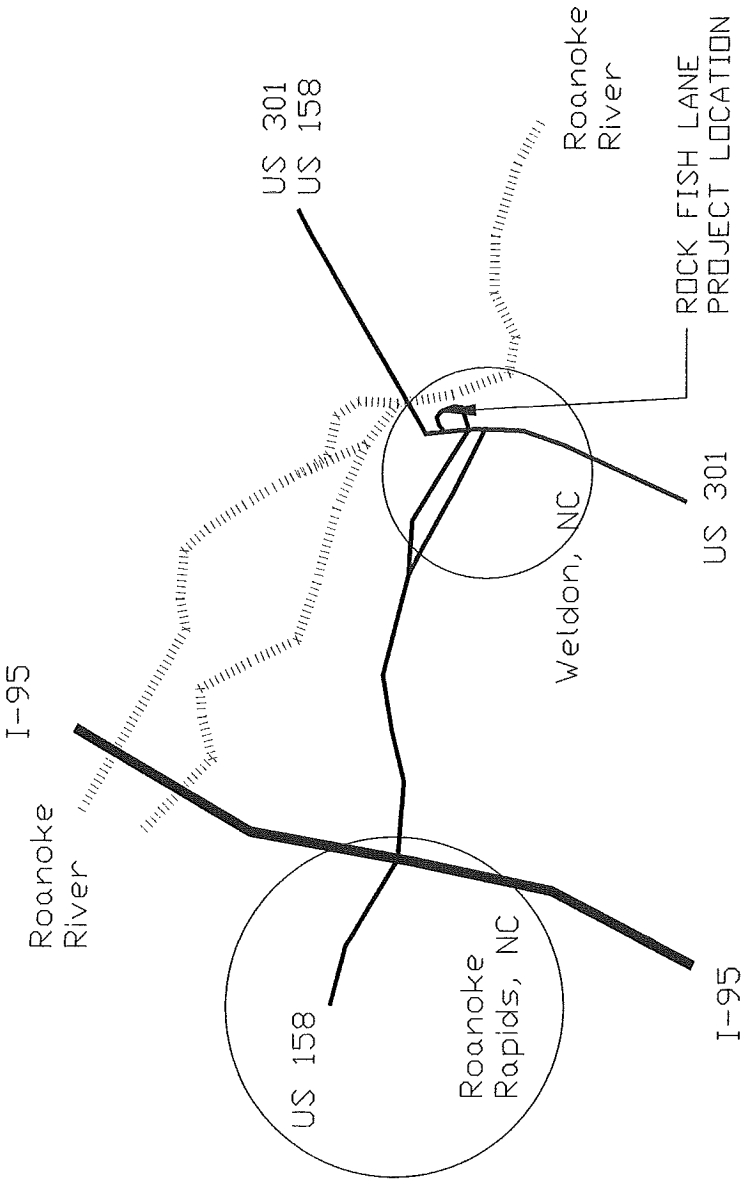


Sheet Index:	
Sheet 1	Overview w/Image
Sheet 2	EX. Conditions
Sheet 3	PR. Conditions
Sheet 4	Profile
Sheet 5	Cross Sections



LEGEND

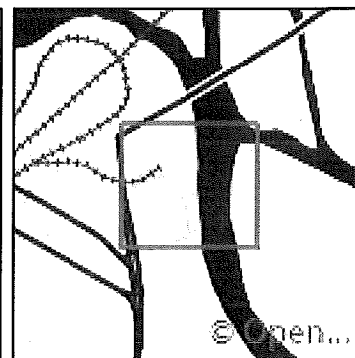

US Army Corps of Engineers
This map was produced using the
SimSuite web application on:
07 May 2015 @ 0709

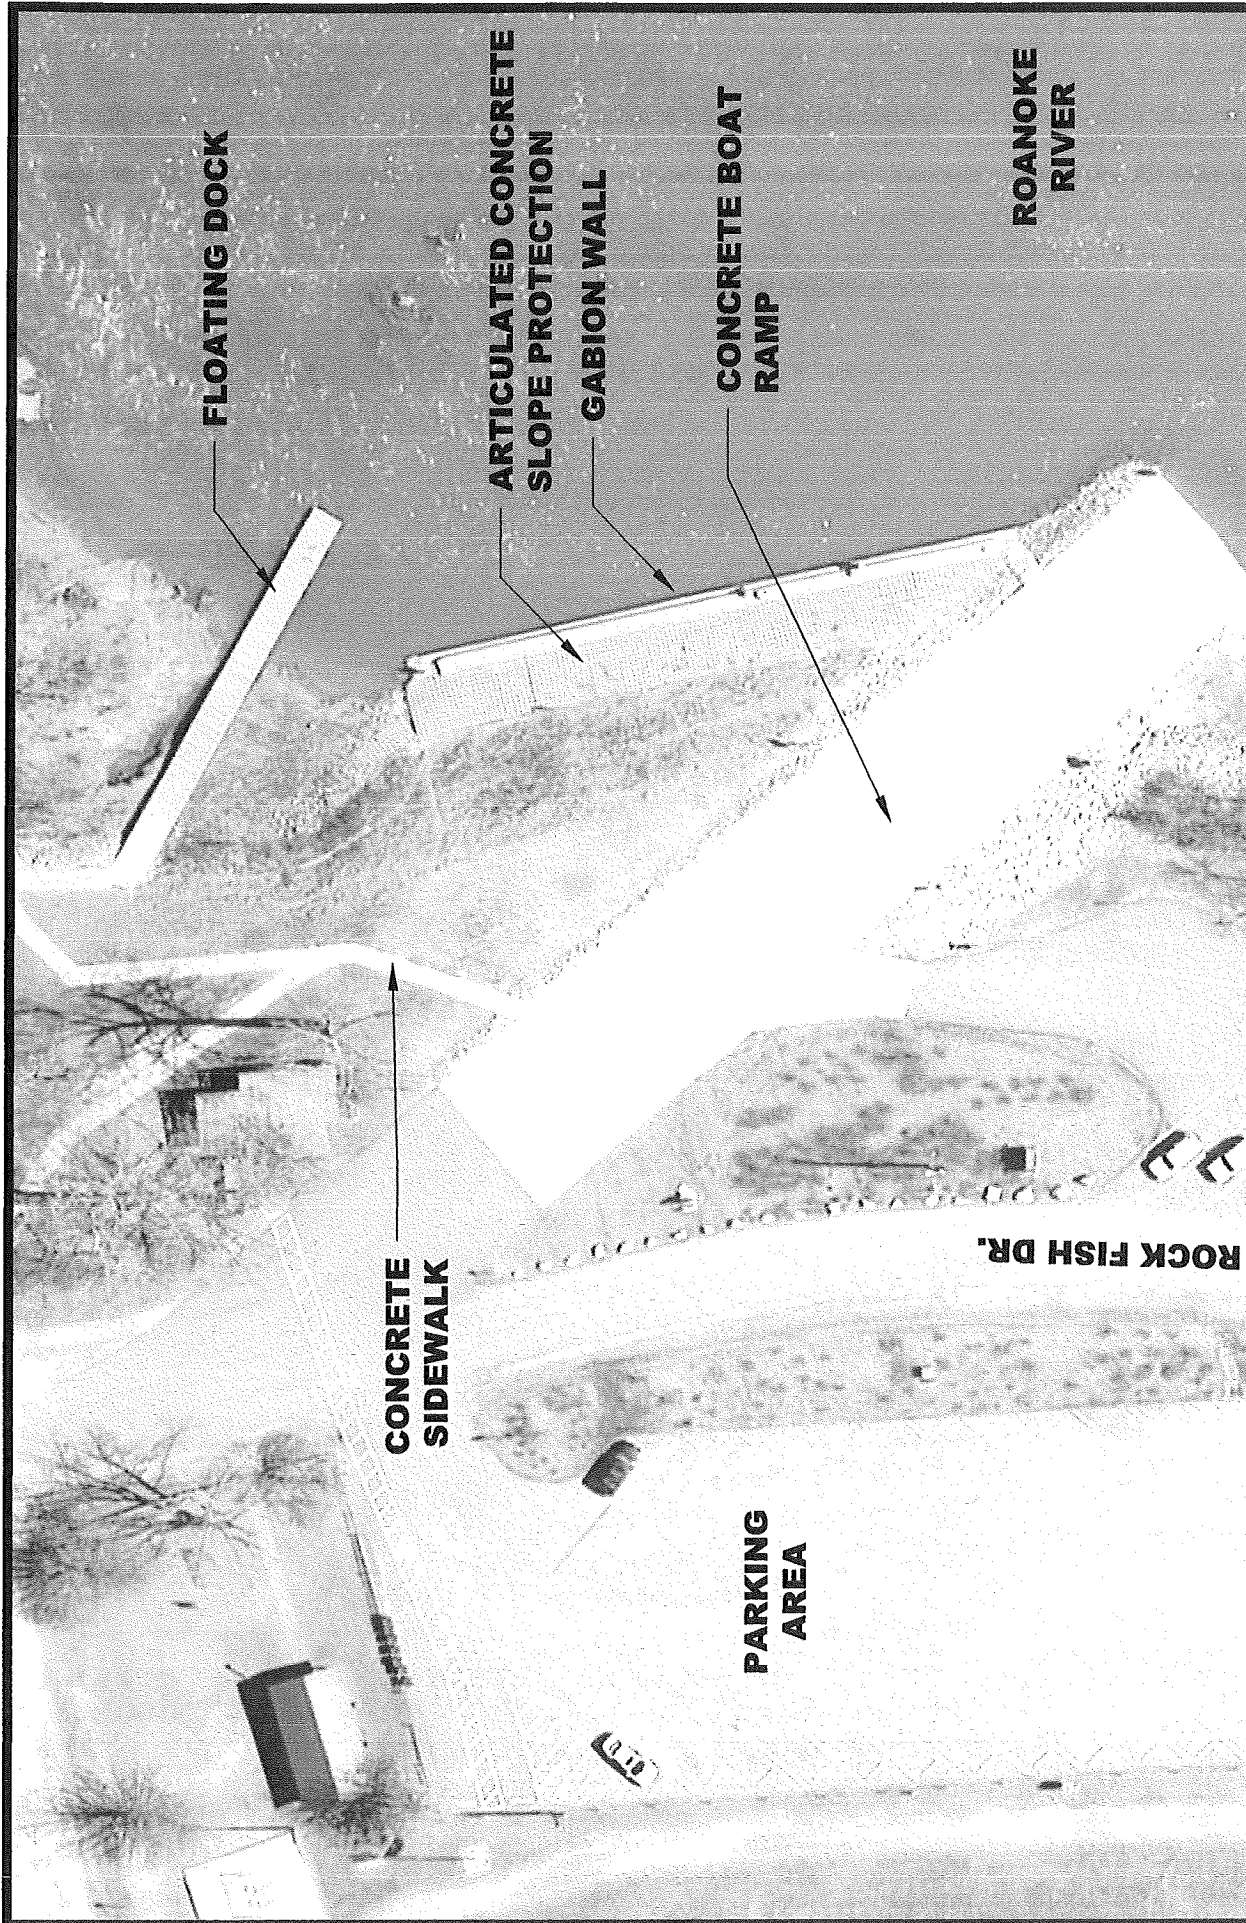


Designed by: dec	Date: 2-2015
Drawn by: dec	Date: 2-2015
Sheet Number: 1	of: 5
File Name: wedon-dock.dwg	

Weldon Dock
Weldon NC
Dock Support
Overview w/ Image

NORTH CAROLINA
WILDLIFE RESOURCES COMMISSION
DIVISION OF ENGINEERING SERVICES
1720 Mail Service Center
Raleigh, North Carolina 27699-1720
(919) 707-0150 fax (919) 707-0162

Scale 1" = 50'

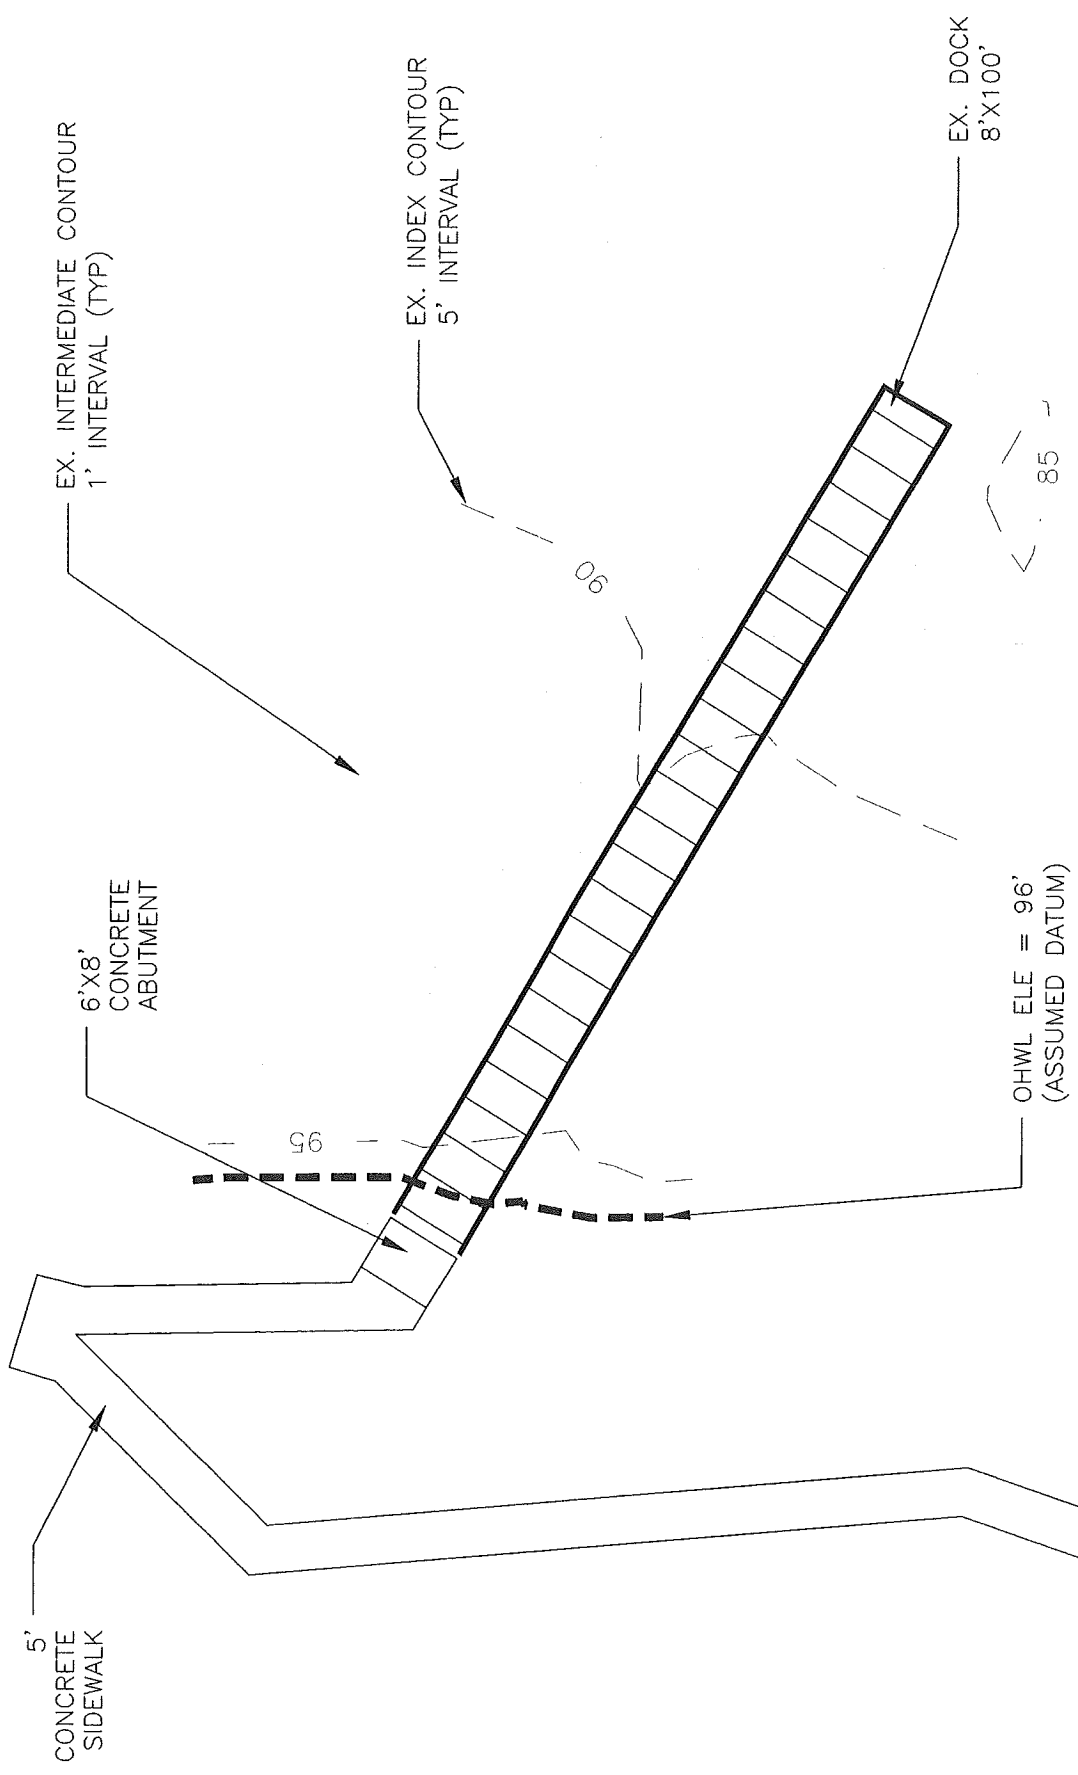


Scale 1"=20'

**NORTH CAROLINA
WILDLIFE RESOURCES COMMISSION
DIVISION OF ENGINEERING SERVICES**
1720 Mail Service Center
Raleigh, North Carolina 27699-1720
(919) 707-0150 fax (919) 707-0162

Weldon Dock
Weldon NC
Dock Support
Existing Conditions

Designed by: dec	Date: 2-2015
Drawn by: dec	Date: 2-2015
Sheet Number: 2	of 5
File Name: wedon-dock.dwg	

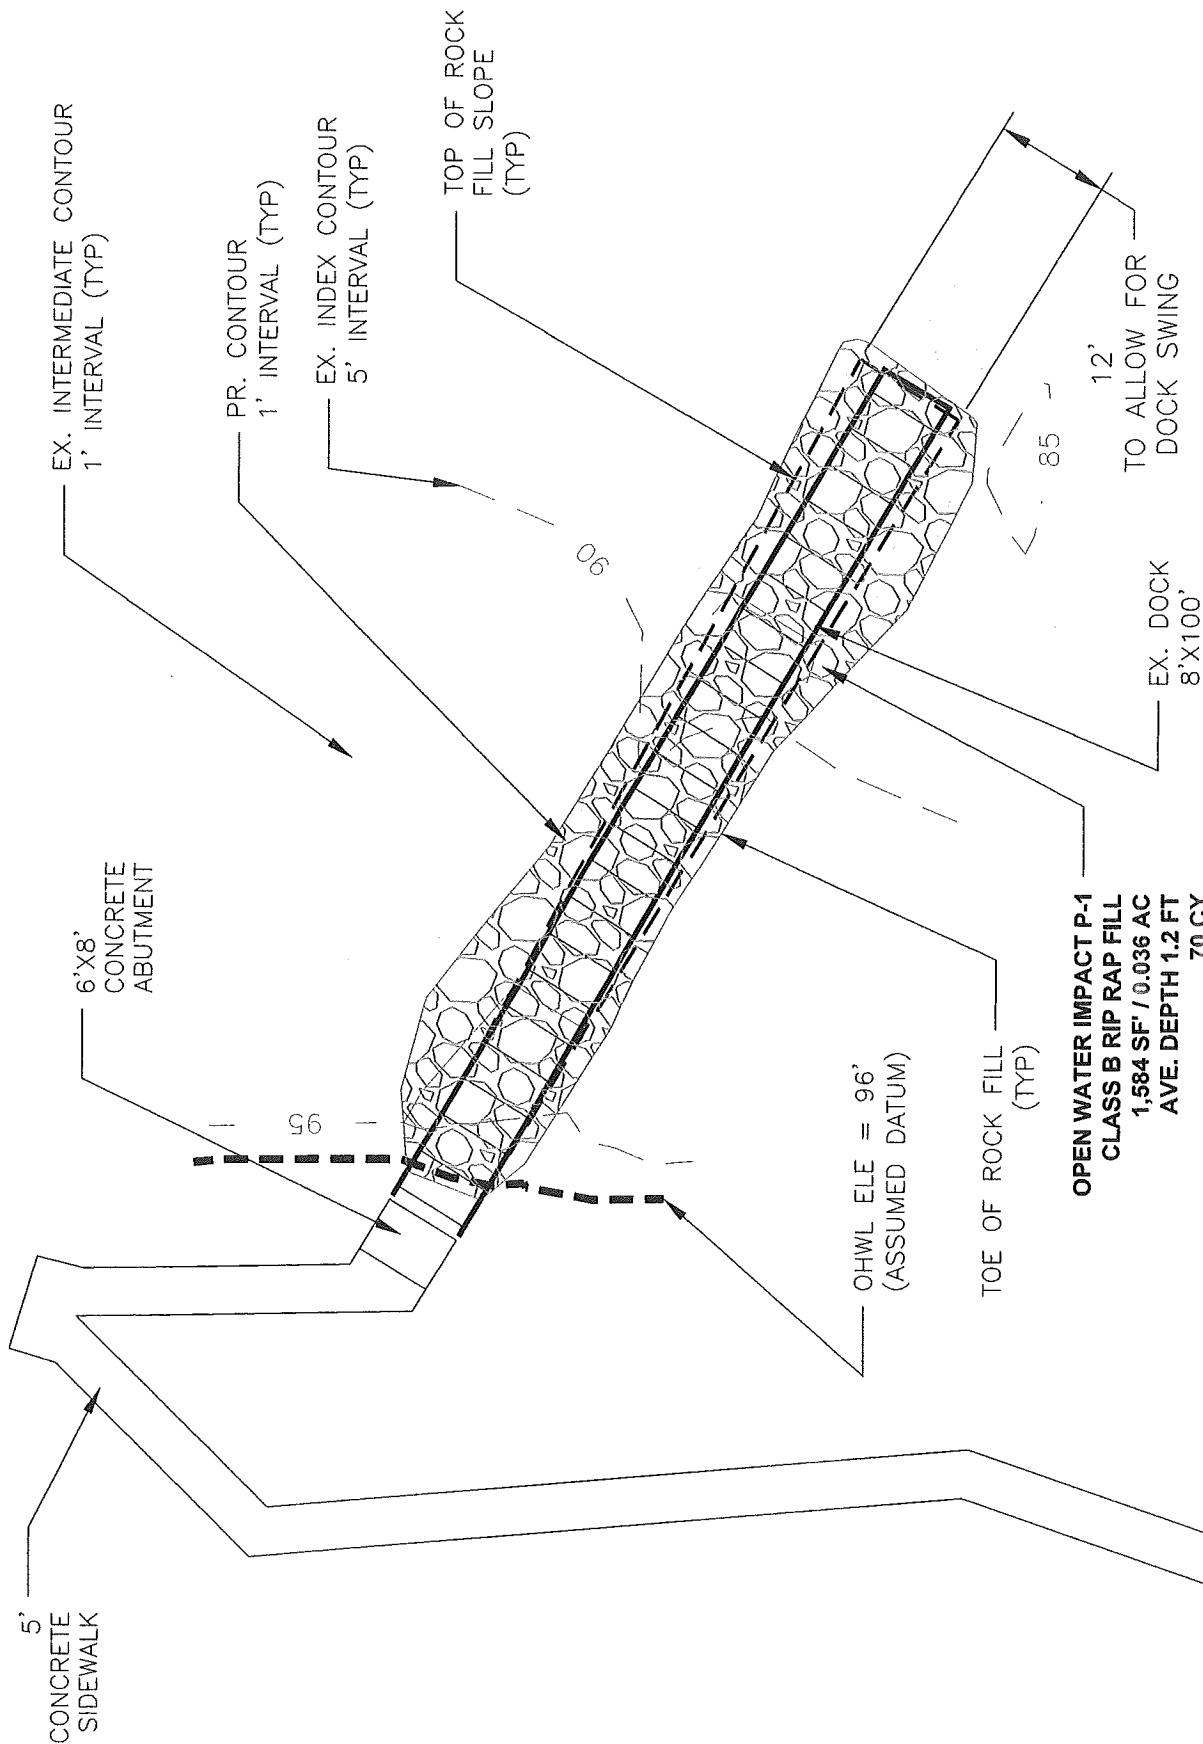


Scale 1"=20'


NORTH CAROLINA
WILDLIFE RESOURCES COMMISSION
DIVISION OF ENGINEERING SERVICES
1720 Mail Service Center
Raleigh, North Carolina 27699-1720
(919) 707-0150 fax (919) 707-0162

Weldon Dock
Weldon NC
Dock Support
Proposed Conditions


Designed by: dec	Date: 2-2015
Drawn by: dec	Date: 2-2015
Sheet Number: 3	of 5
File Name: weldon-dock.dwg	

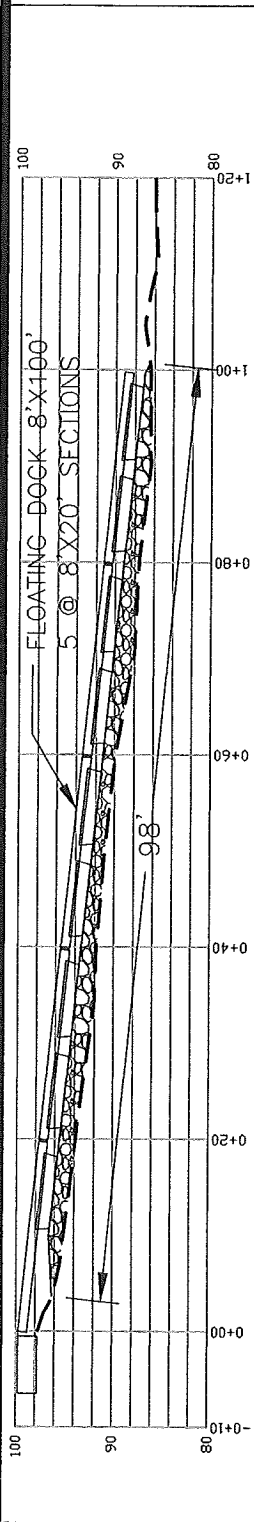

Profile
Stations
-0+10 to 1+20
Scale 1" = 20'

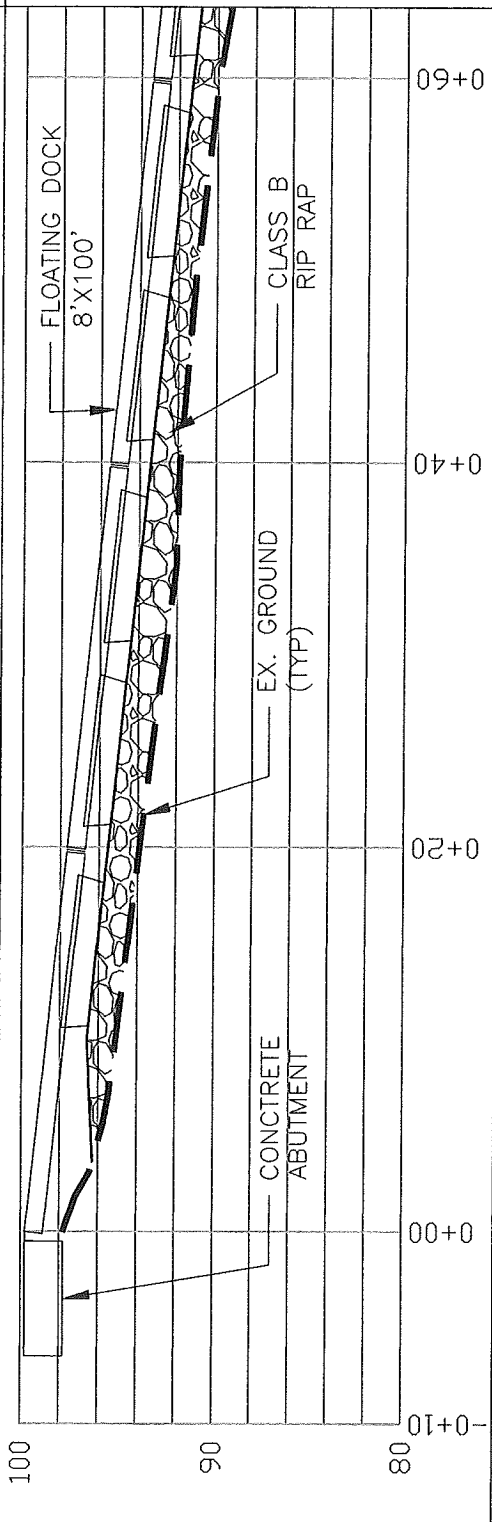

Profile
Stations
-0+10 to 0+60
Scale 1" = 10'

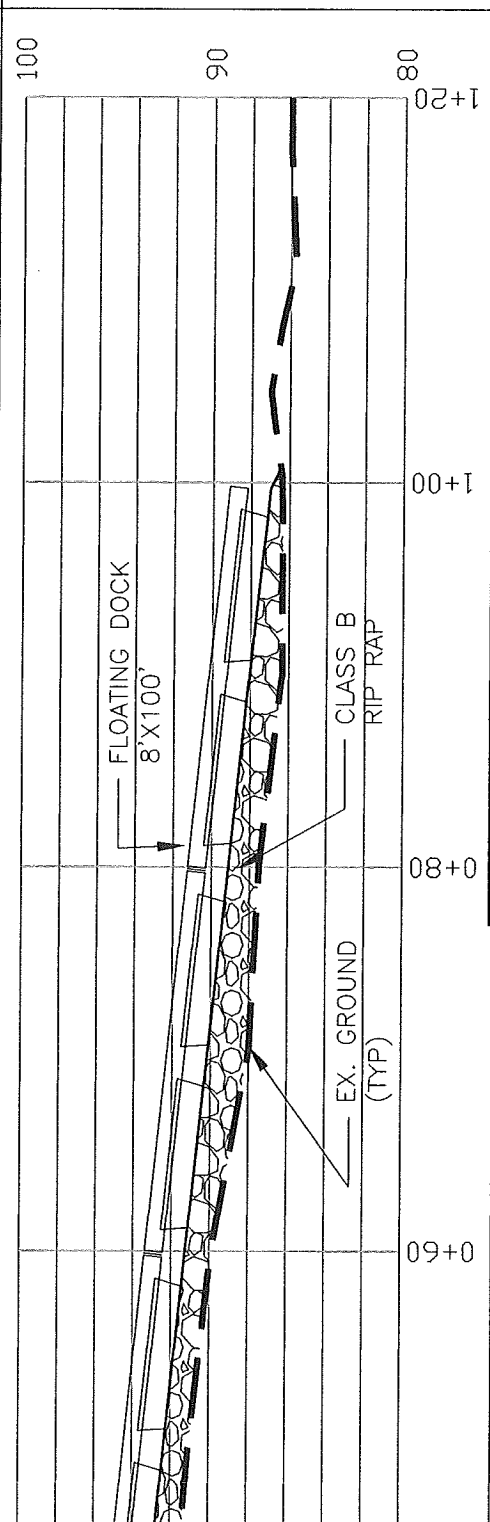

Profile
Stations
-0+60 to 1+20
Scale 1" = 10'

Scale 1" = 20'

NORTH CAROLINA
WILDLIFE RESOURCES COMMISSION
DIVISION OF ENGINEERING SERVICES
1720 Mail Service Center
Raleigh, North Carolina 27699-1720

(919) 707-0150 fax (919) 707-0162

Weldon Dock
Weldon NC
Dock Support
Profiles

Designed by: dec	Date: 2-2015
Drawn by: dec	Date: 2-2015
Sheet Number: 4	of: 5
File Name: weldon-dock.dwg	