



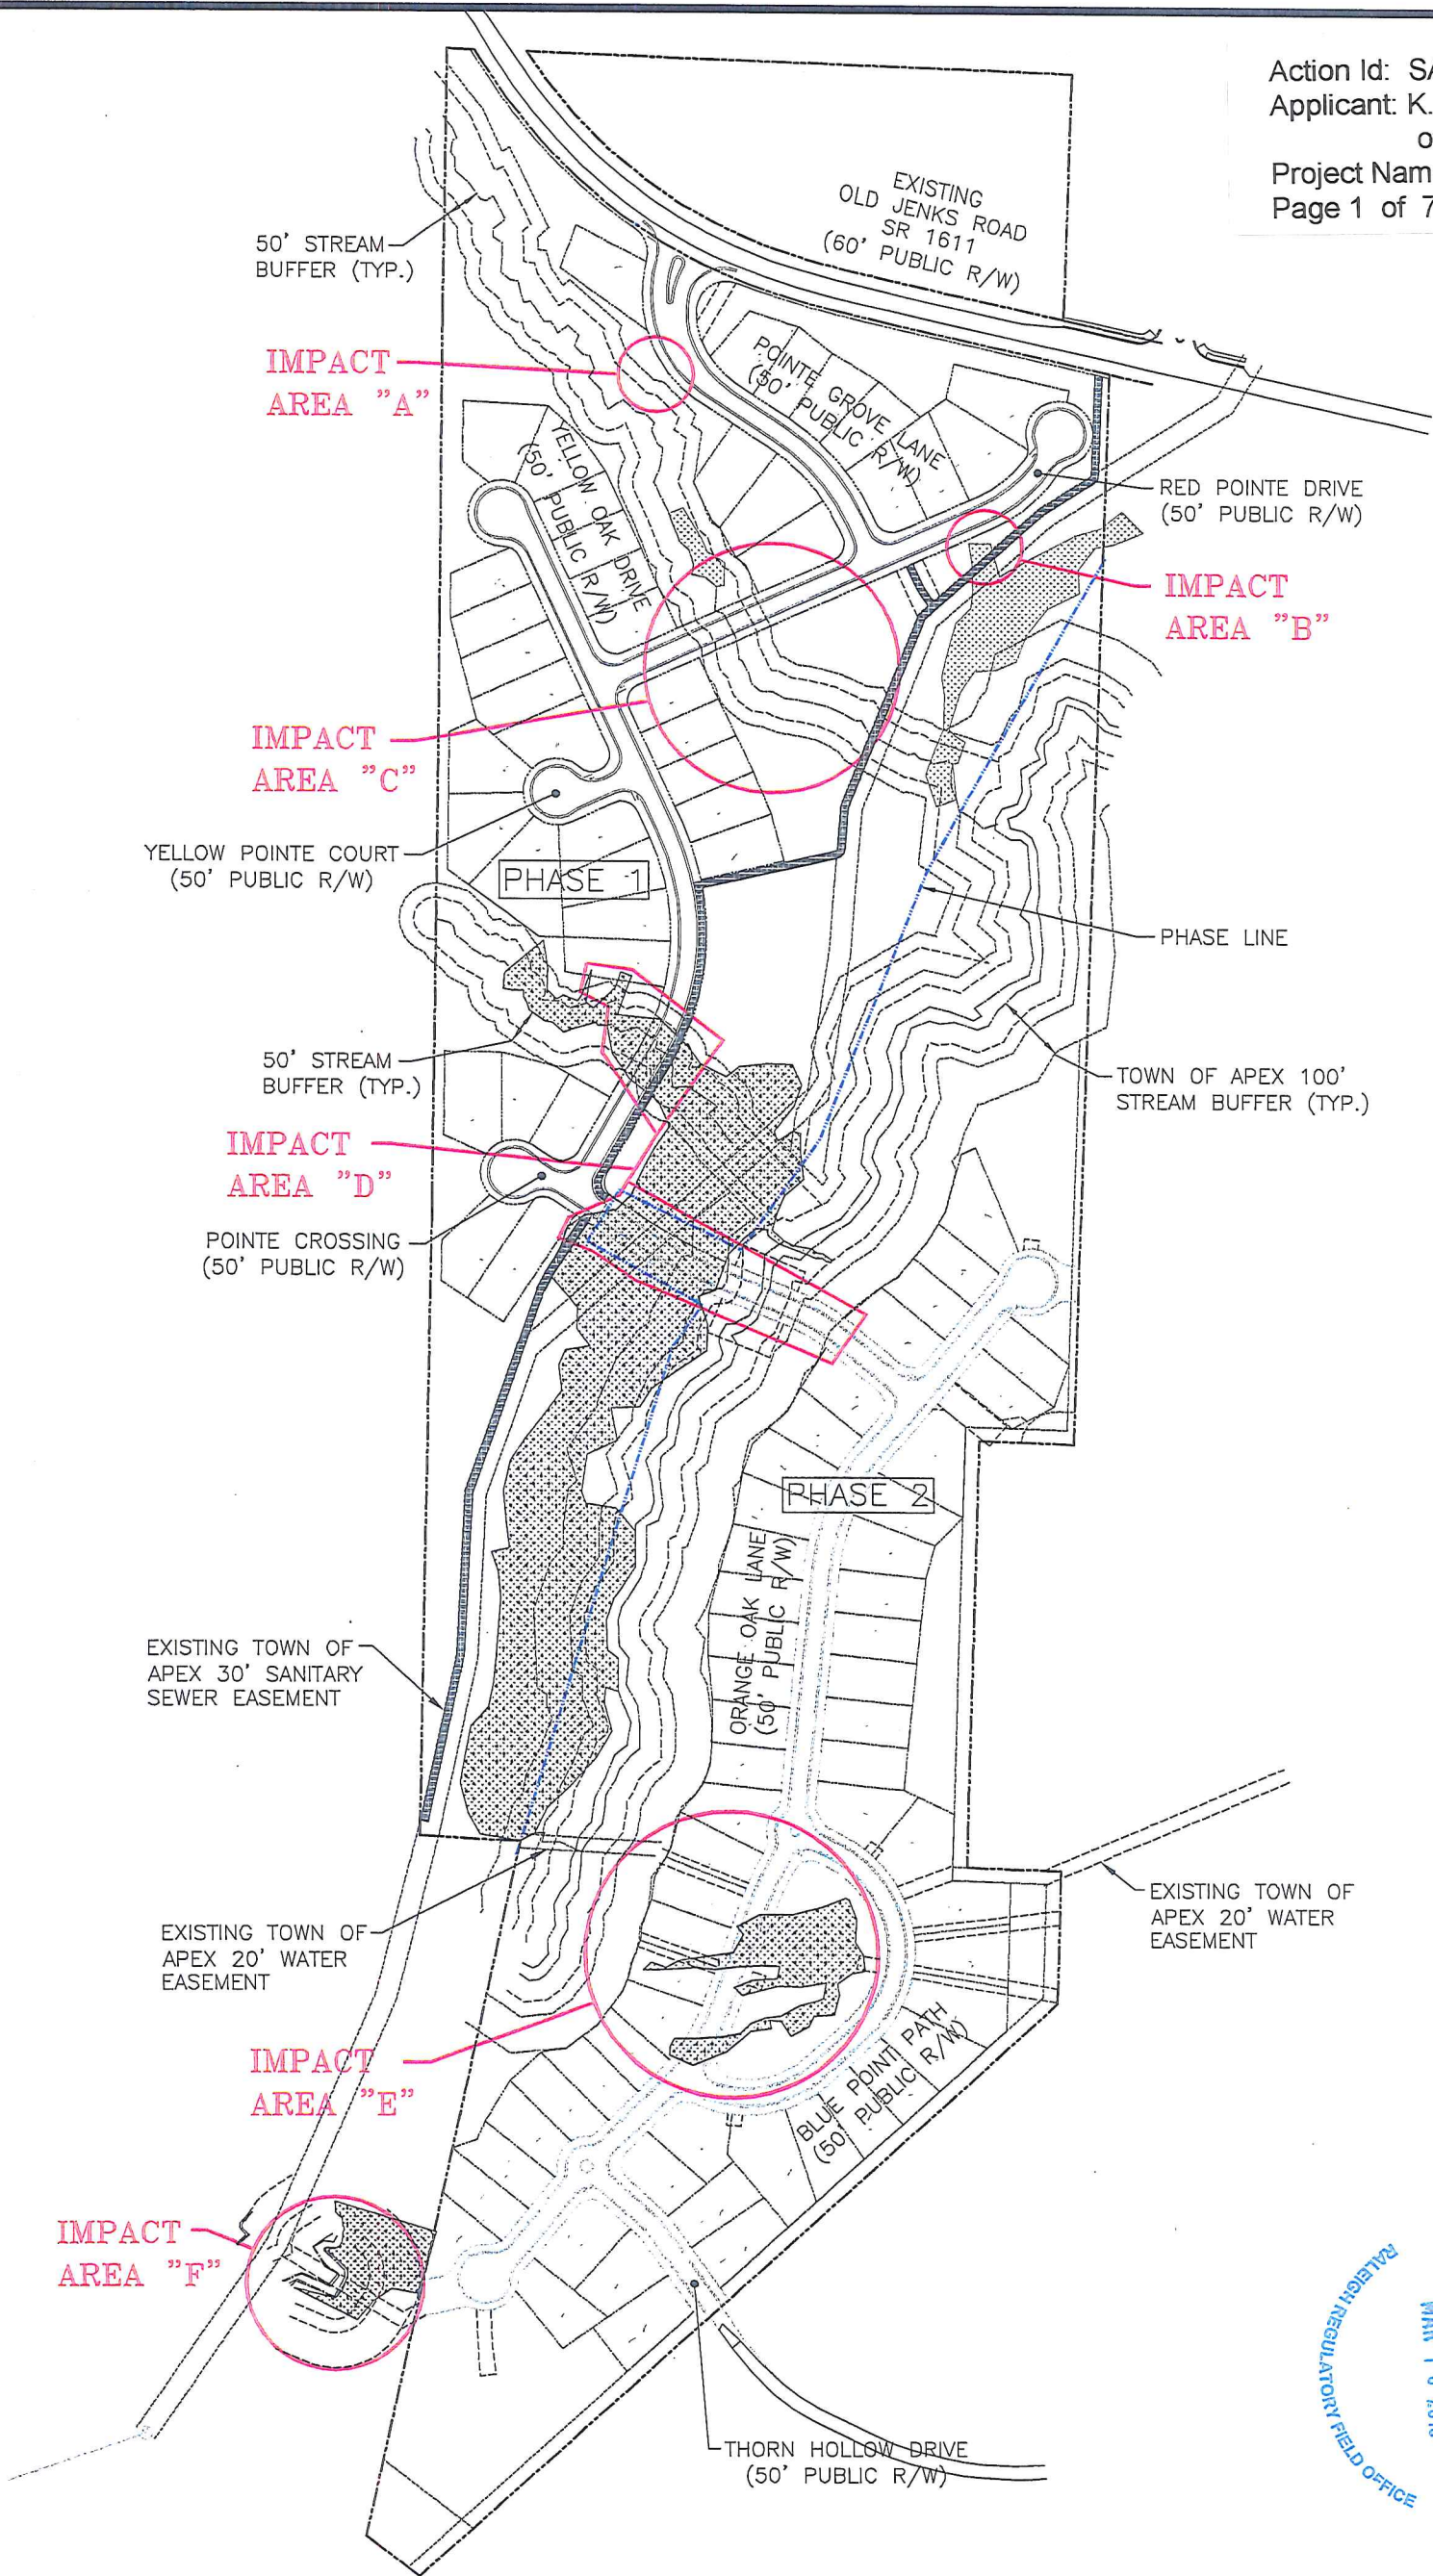

RECEIVED
MAR 10 2016
RALEIGH REGULATORY FIELD OFFICE

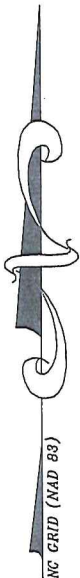



X:\Projects\KHH\KHH-15000\Land\Exhibits\2016-02-02- Impact Exhibits\EX-1.dwg, 2/29/2016 1:40:46 PM, Gugliotta, Mark

PROJECT NO.	KHH-15000
FILENAME:	KHH15000.DWG
SCALE:	N.T.S.
DATE:	11-10-2015

OAK POINTE
APEX, NORTH CAROLINA
STREAM BUFFER IMPACT EXHIBIT



THE JOHN R. McADAMS
COMPANY, INC.
2905 Meridian Parkway
Durham, North Carolina 27713
License No.: C-0293
(800) 733-5646 • McAdamsCo.com

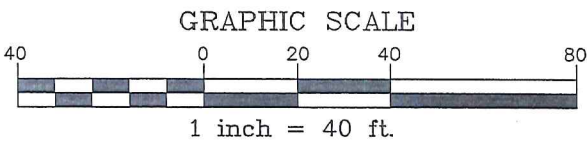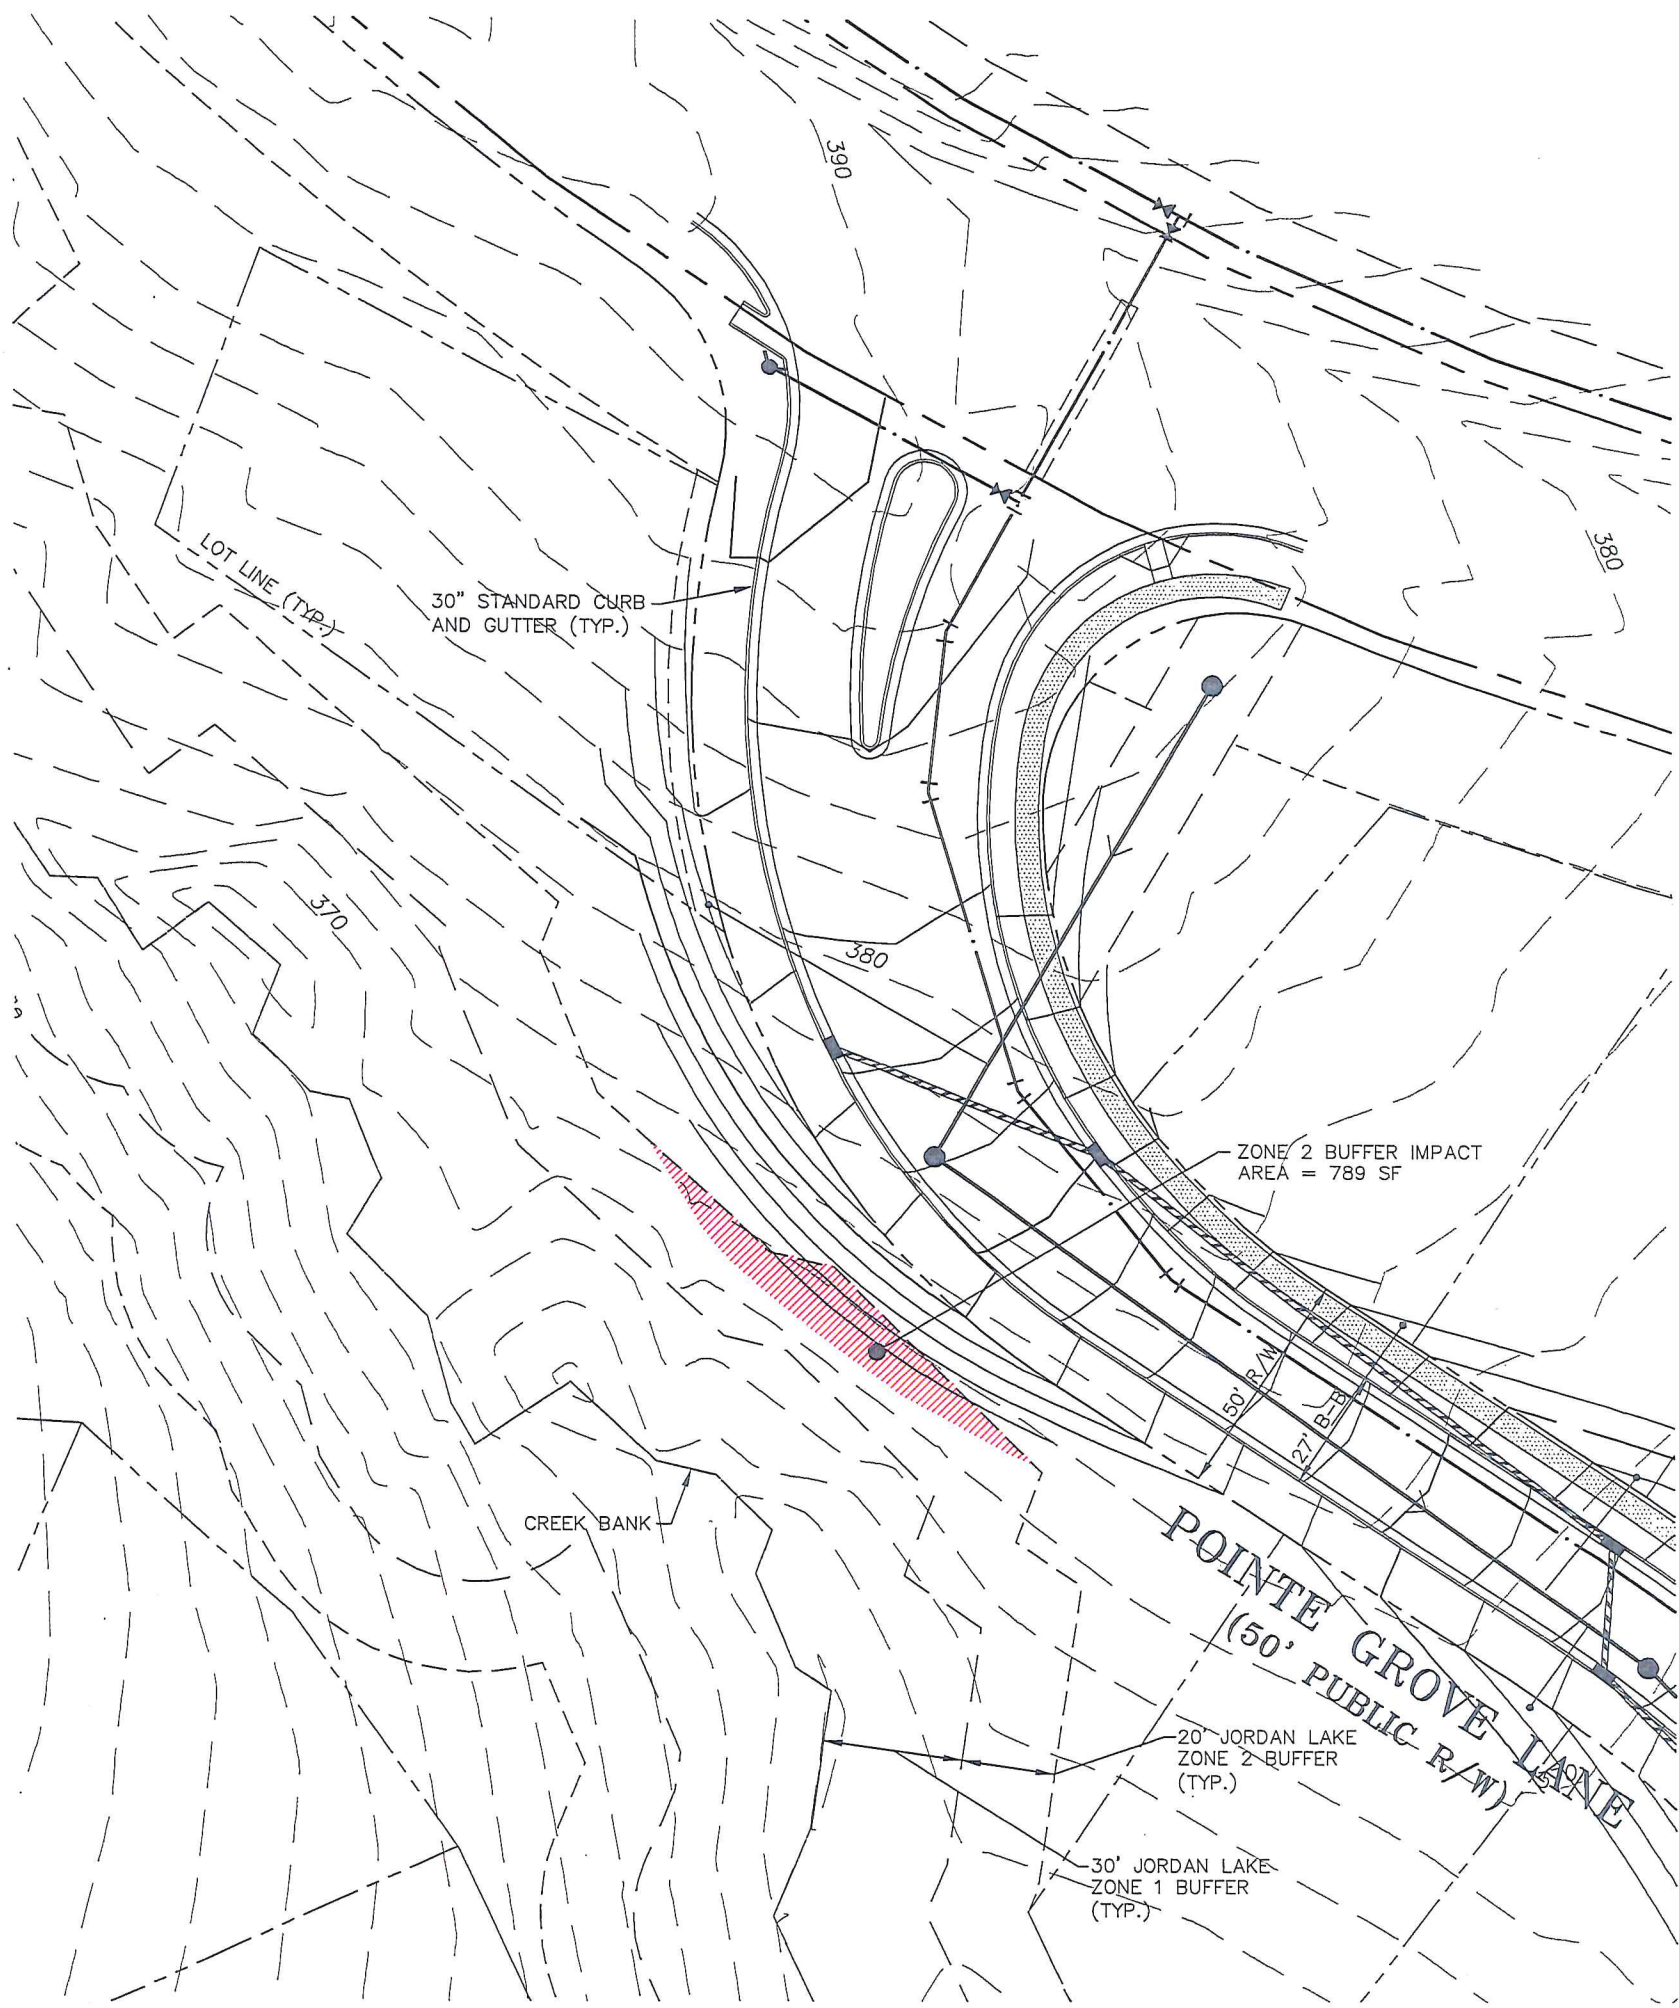



X:\Projects\KHH\KHH-15000\Land\Exhibits\2016-02-02- Impact Exhibits\EX-2.dwg, 2/29/2016 1:57:18 PM, Gugliotta, Mark

PROJECT NO.	KHH-15000
FILENAME:	KHH15000.DWG
SCALE:	1"=40'
DATE:	11-10-2015

OAK POINTE
APEX, NORTH CAROLINA
STREAM BUFFER IMPACT EXHIBIT - A



THE JOHN R. McADAMS
COMPANY, INC.
2905 Meridian Parkway
Durham, North Carolina 27713
License No.: C-0293
(800) 733-5646 • McAdamsCo.com

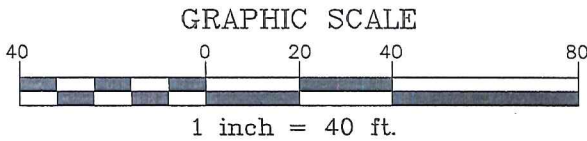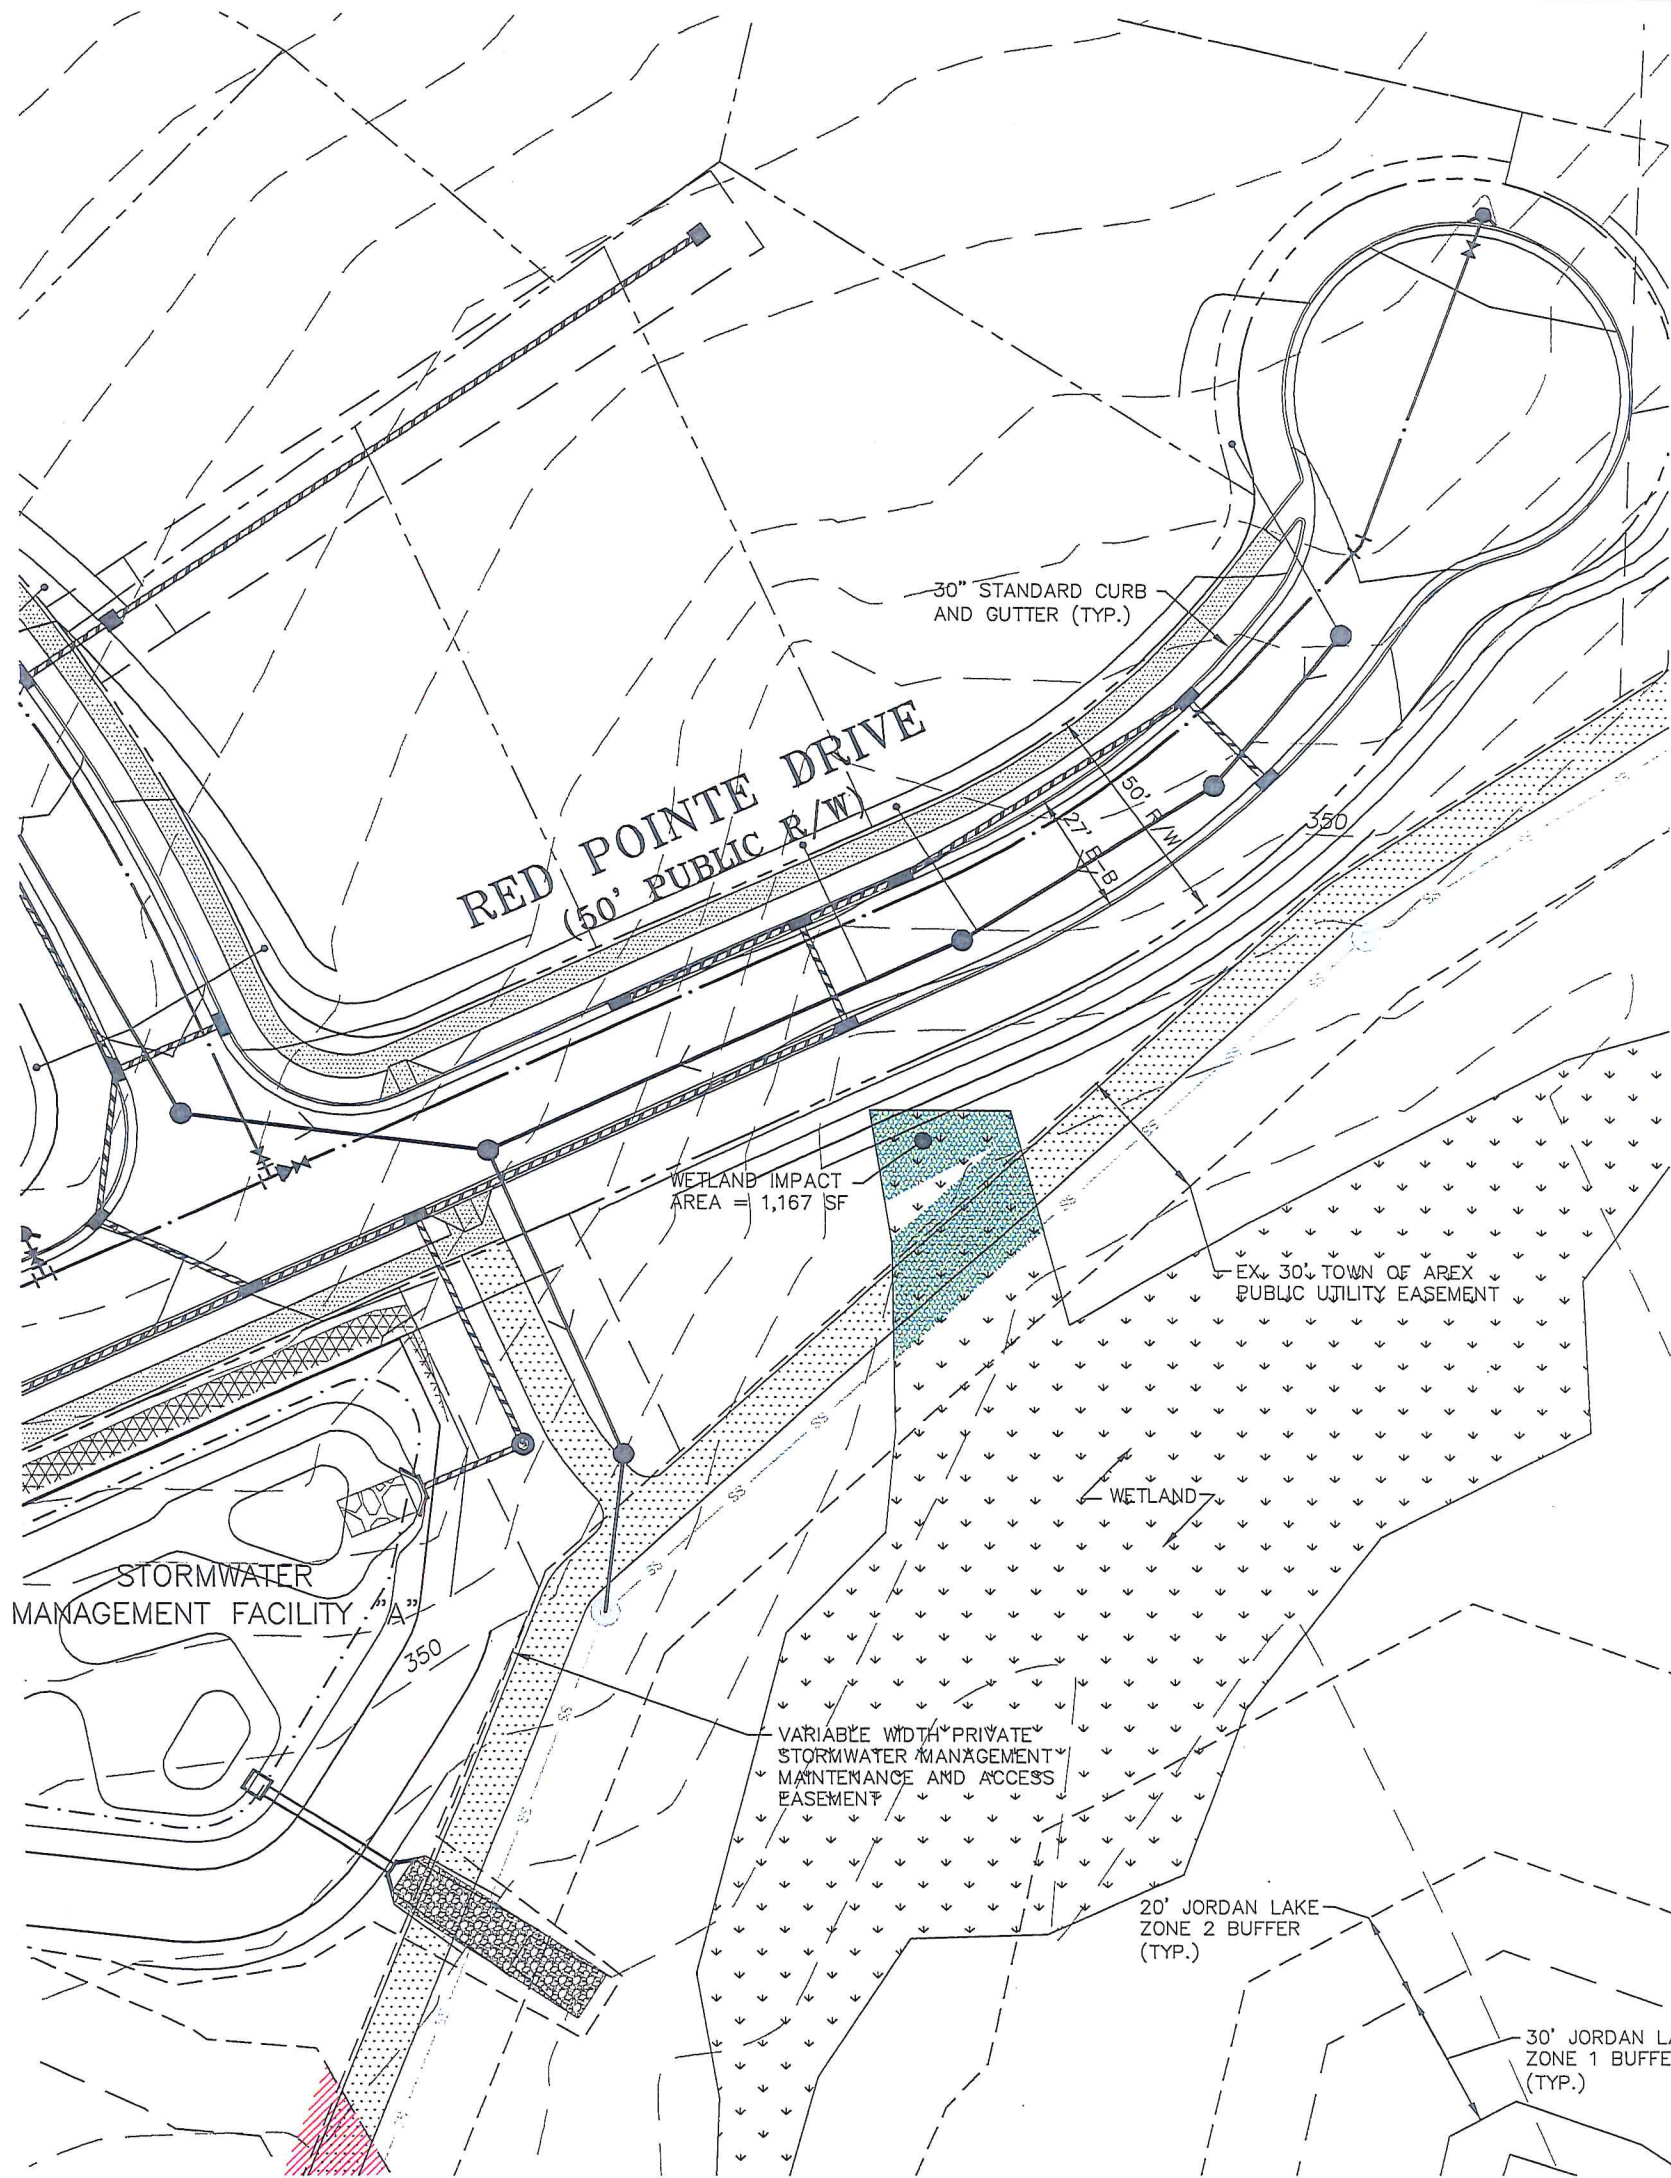



X:\Projects\KHH\KHH-15000\Land\Exhibits\2016-02-02- Impact Exhibits\EX-2.dwg, 2/29/2016 1:58:15 PM, Gugliotta, Mark

PROJECT NO.	KHH-15000
FILENAME:	KHH15000.DWG
SCALE:	1"=40'
DATE:	11-10-2015

OAK POINTE
APEX, NORTH CAROLINA
STREAM BUFFER IMPACT EXHIBIT - B



THE JOHN R. McADAMS
COMPANY, INC.
2905 Meridian Parkway
Durham, North Carolina 27713
License No.: C-0293
(800) 733-5646 • McAdamsCo.com

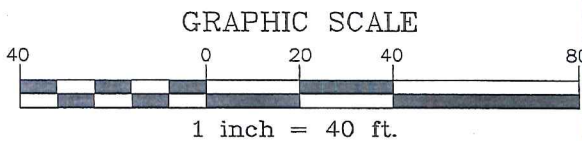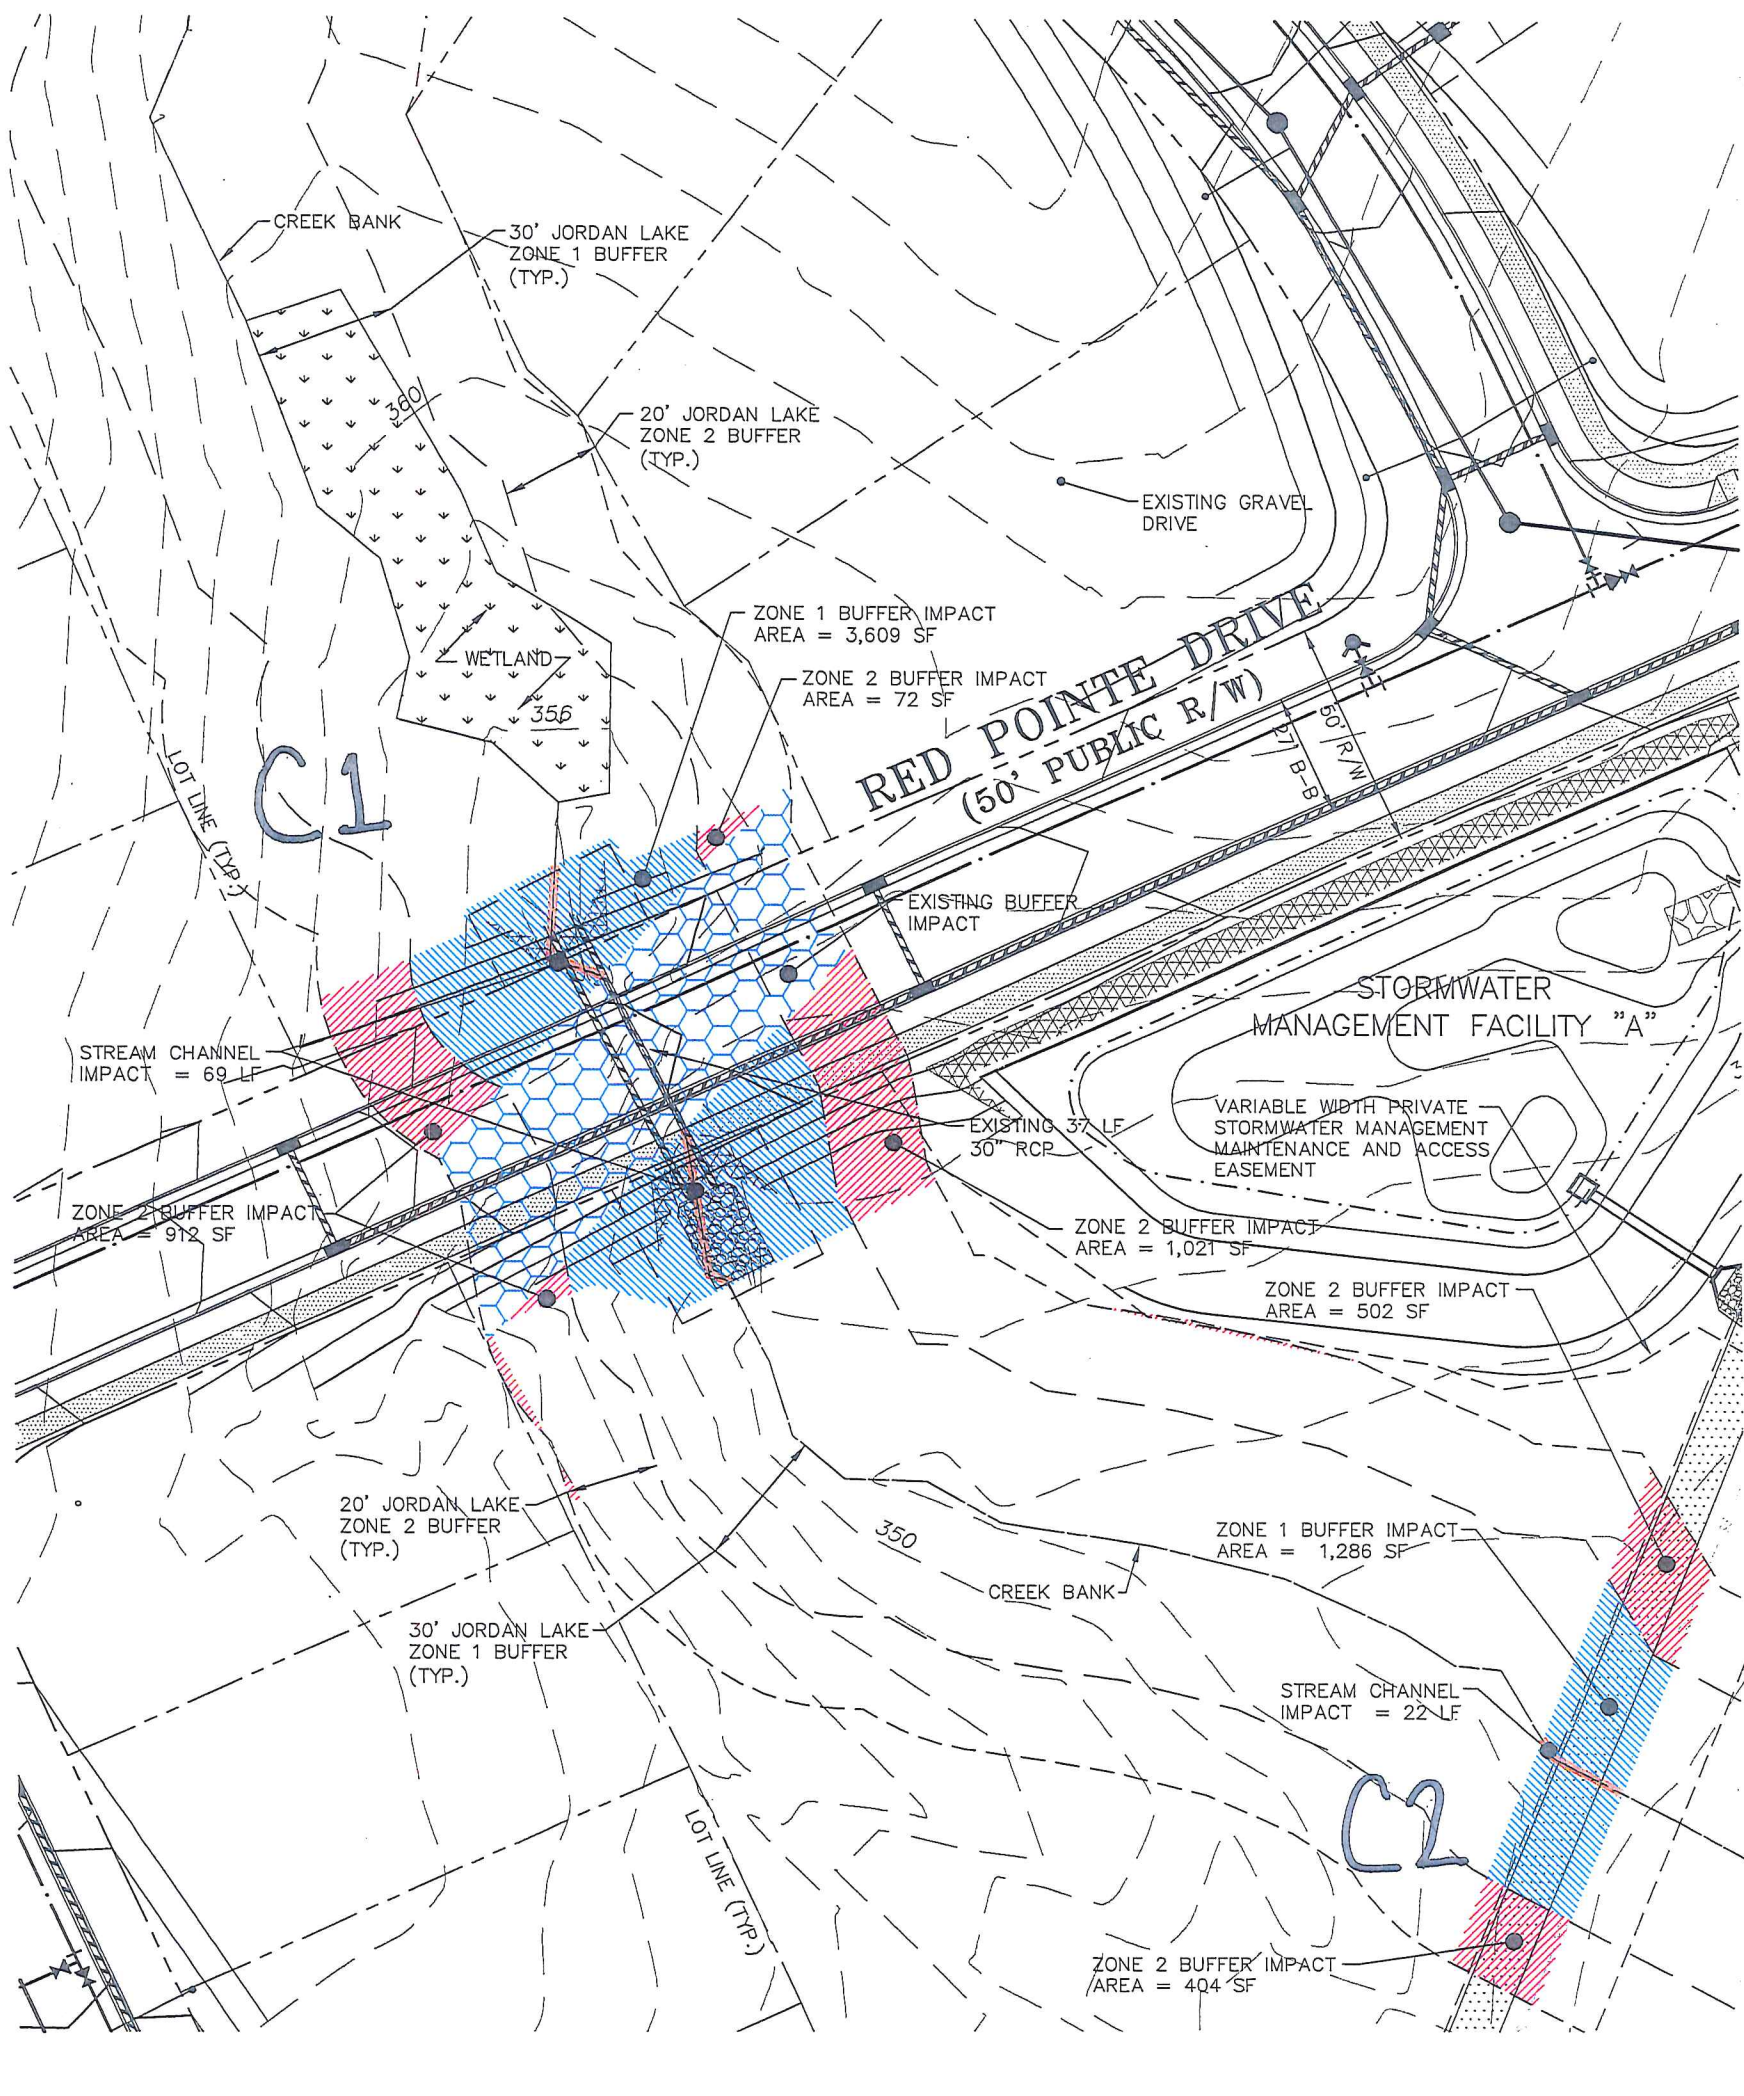



X:\Projects\KHH\KHH-15000\Land\Exhibits\2016-02-02- Impact Exhibits\EX-2.dwg, 2/29/2016 2:00:12 PM, Gagliotta, Mark

PROJECT NO.	KHH-15000
FILENAME:	KHH15000.DWG
SCALE:	1"=40'
DATE:	11-10-2015

OAK POINTE
APEX, NORTH CAROLINA
STREAM BUFFER IMPACT EXHIBIT - C



THE JOHN R. McADAMS
COMPANY, INC.
2905 Meridian Parkway
Durham, North Carolina 27713
License No.: C-0293
(800) 733-5646 • McAdamsCo.com

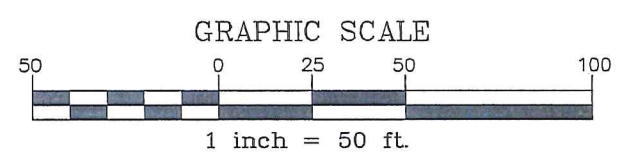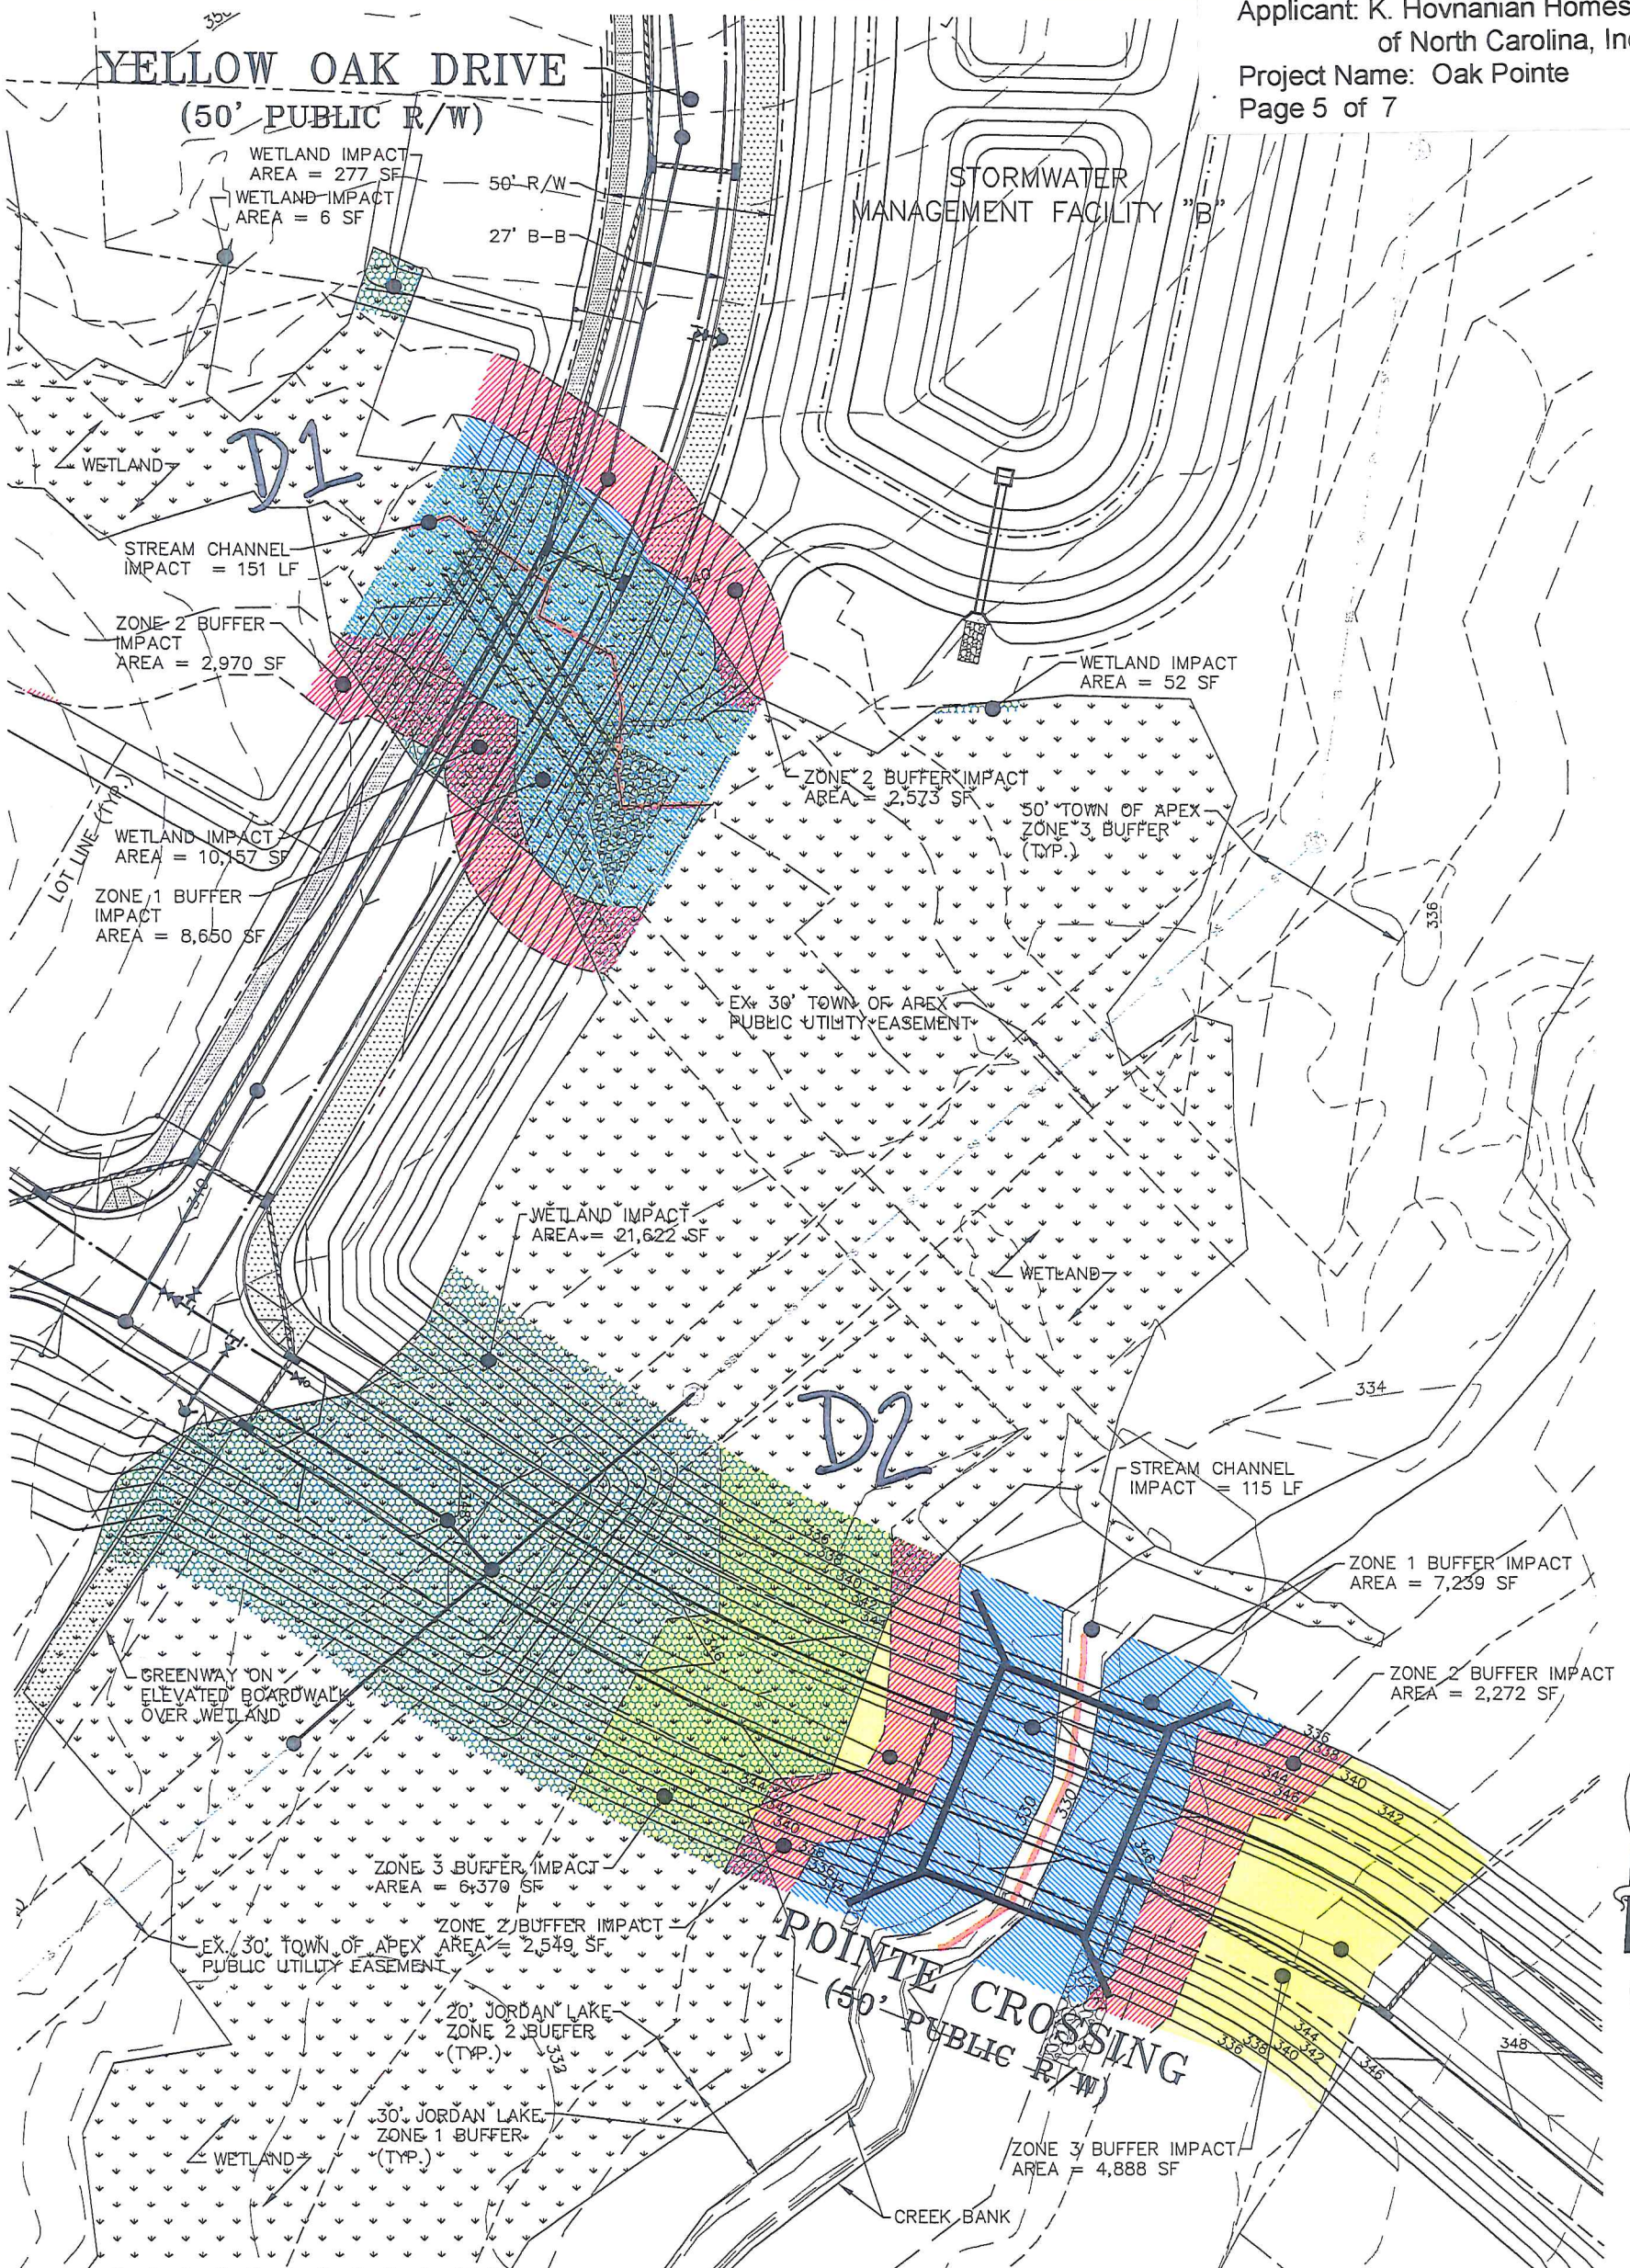


X:\Projects\KHH-15000\Land\Exhibits\2016-02-02- Impact Exhibits\EX-2.dwg, 3/1/2016 10:19:25 AM, Gagliotta, Mark

PROJECT NO.	KHH-15000
FILENAME:	KHH15000.DWG
SCALE:	1"=50'
DATE:	11-10-2015

OAK POINTE
APEX, NORTH CAROLINA
STREAM BUFFER IMPACT EXHIBIT - D



THE JOHN R. McADAMS
COMPANY, INC.
2905 Meridian Parkway
Durham, North Carolina 27713
License No.: C-0293
(800) 733-5646 • McAdamsCo.com

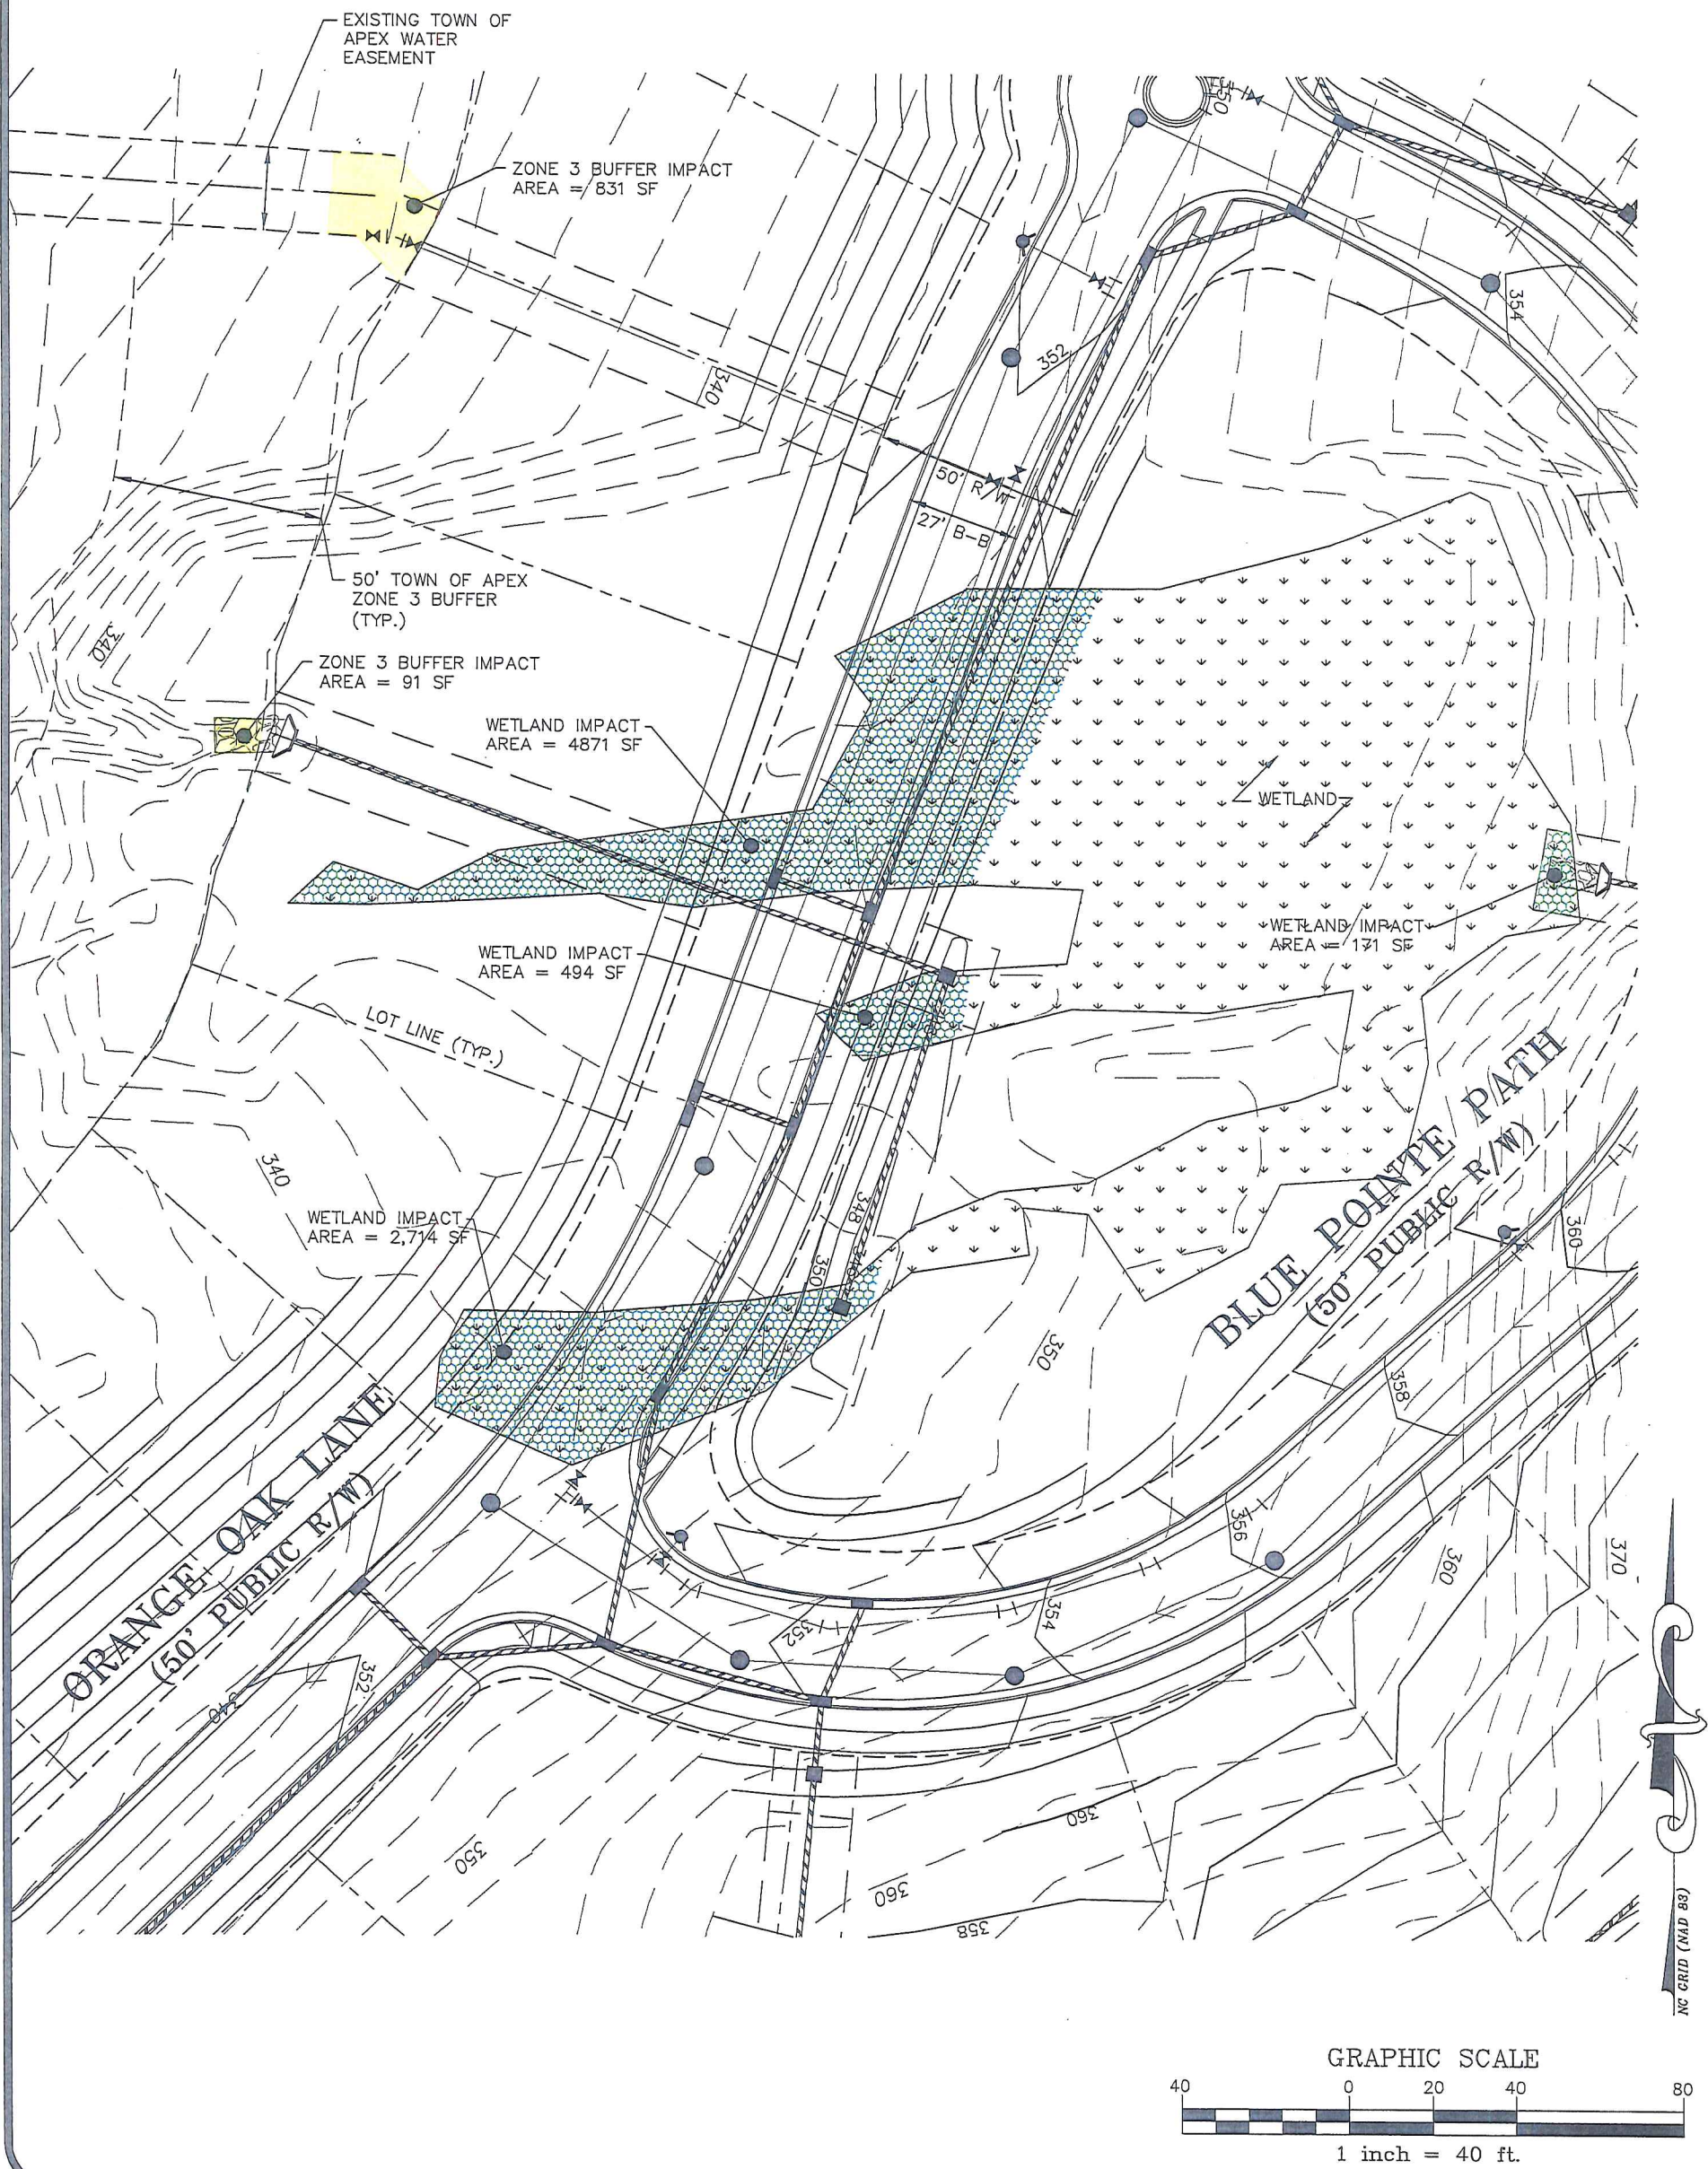


X:\Projects\KHH\KHH-15000\Land\Exhibits\2016-02-02- Impact Exhibits\EX-2.dwg, 2/29/2016 2:01:55 PM, Cugliotta, Mark

PROJECT NO.	KHH-15000
FILENAME:	KHH15000.DWG
SCALE:	1"=40'
DATE:	11-10-2015

OAK POINTE
APEX, NORTH CAROLINA
STREAM BUFFER IMPACT EXHIBIT - E



THE JOHN R. McADAMS
COMPANY, INC.
2905 Meridian Parkway
Durham, North Carolina 27713
License No.: C-0293
(800) 733-5646 • McAdamsCo.com

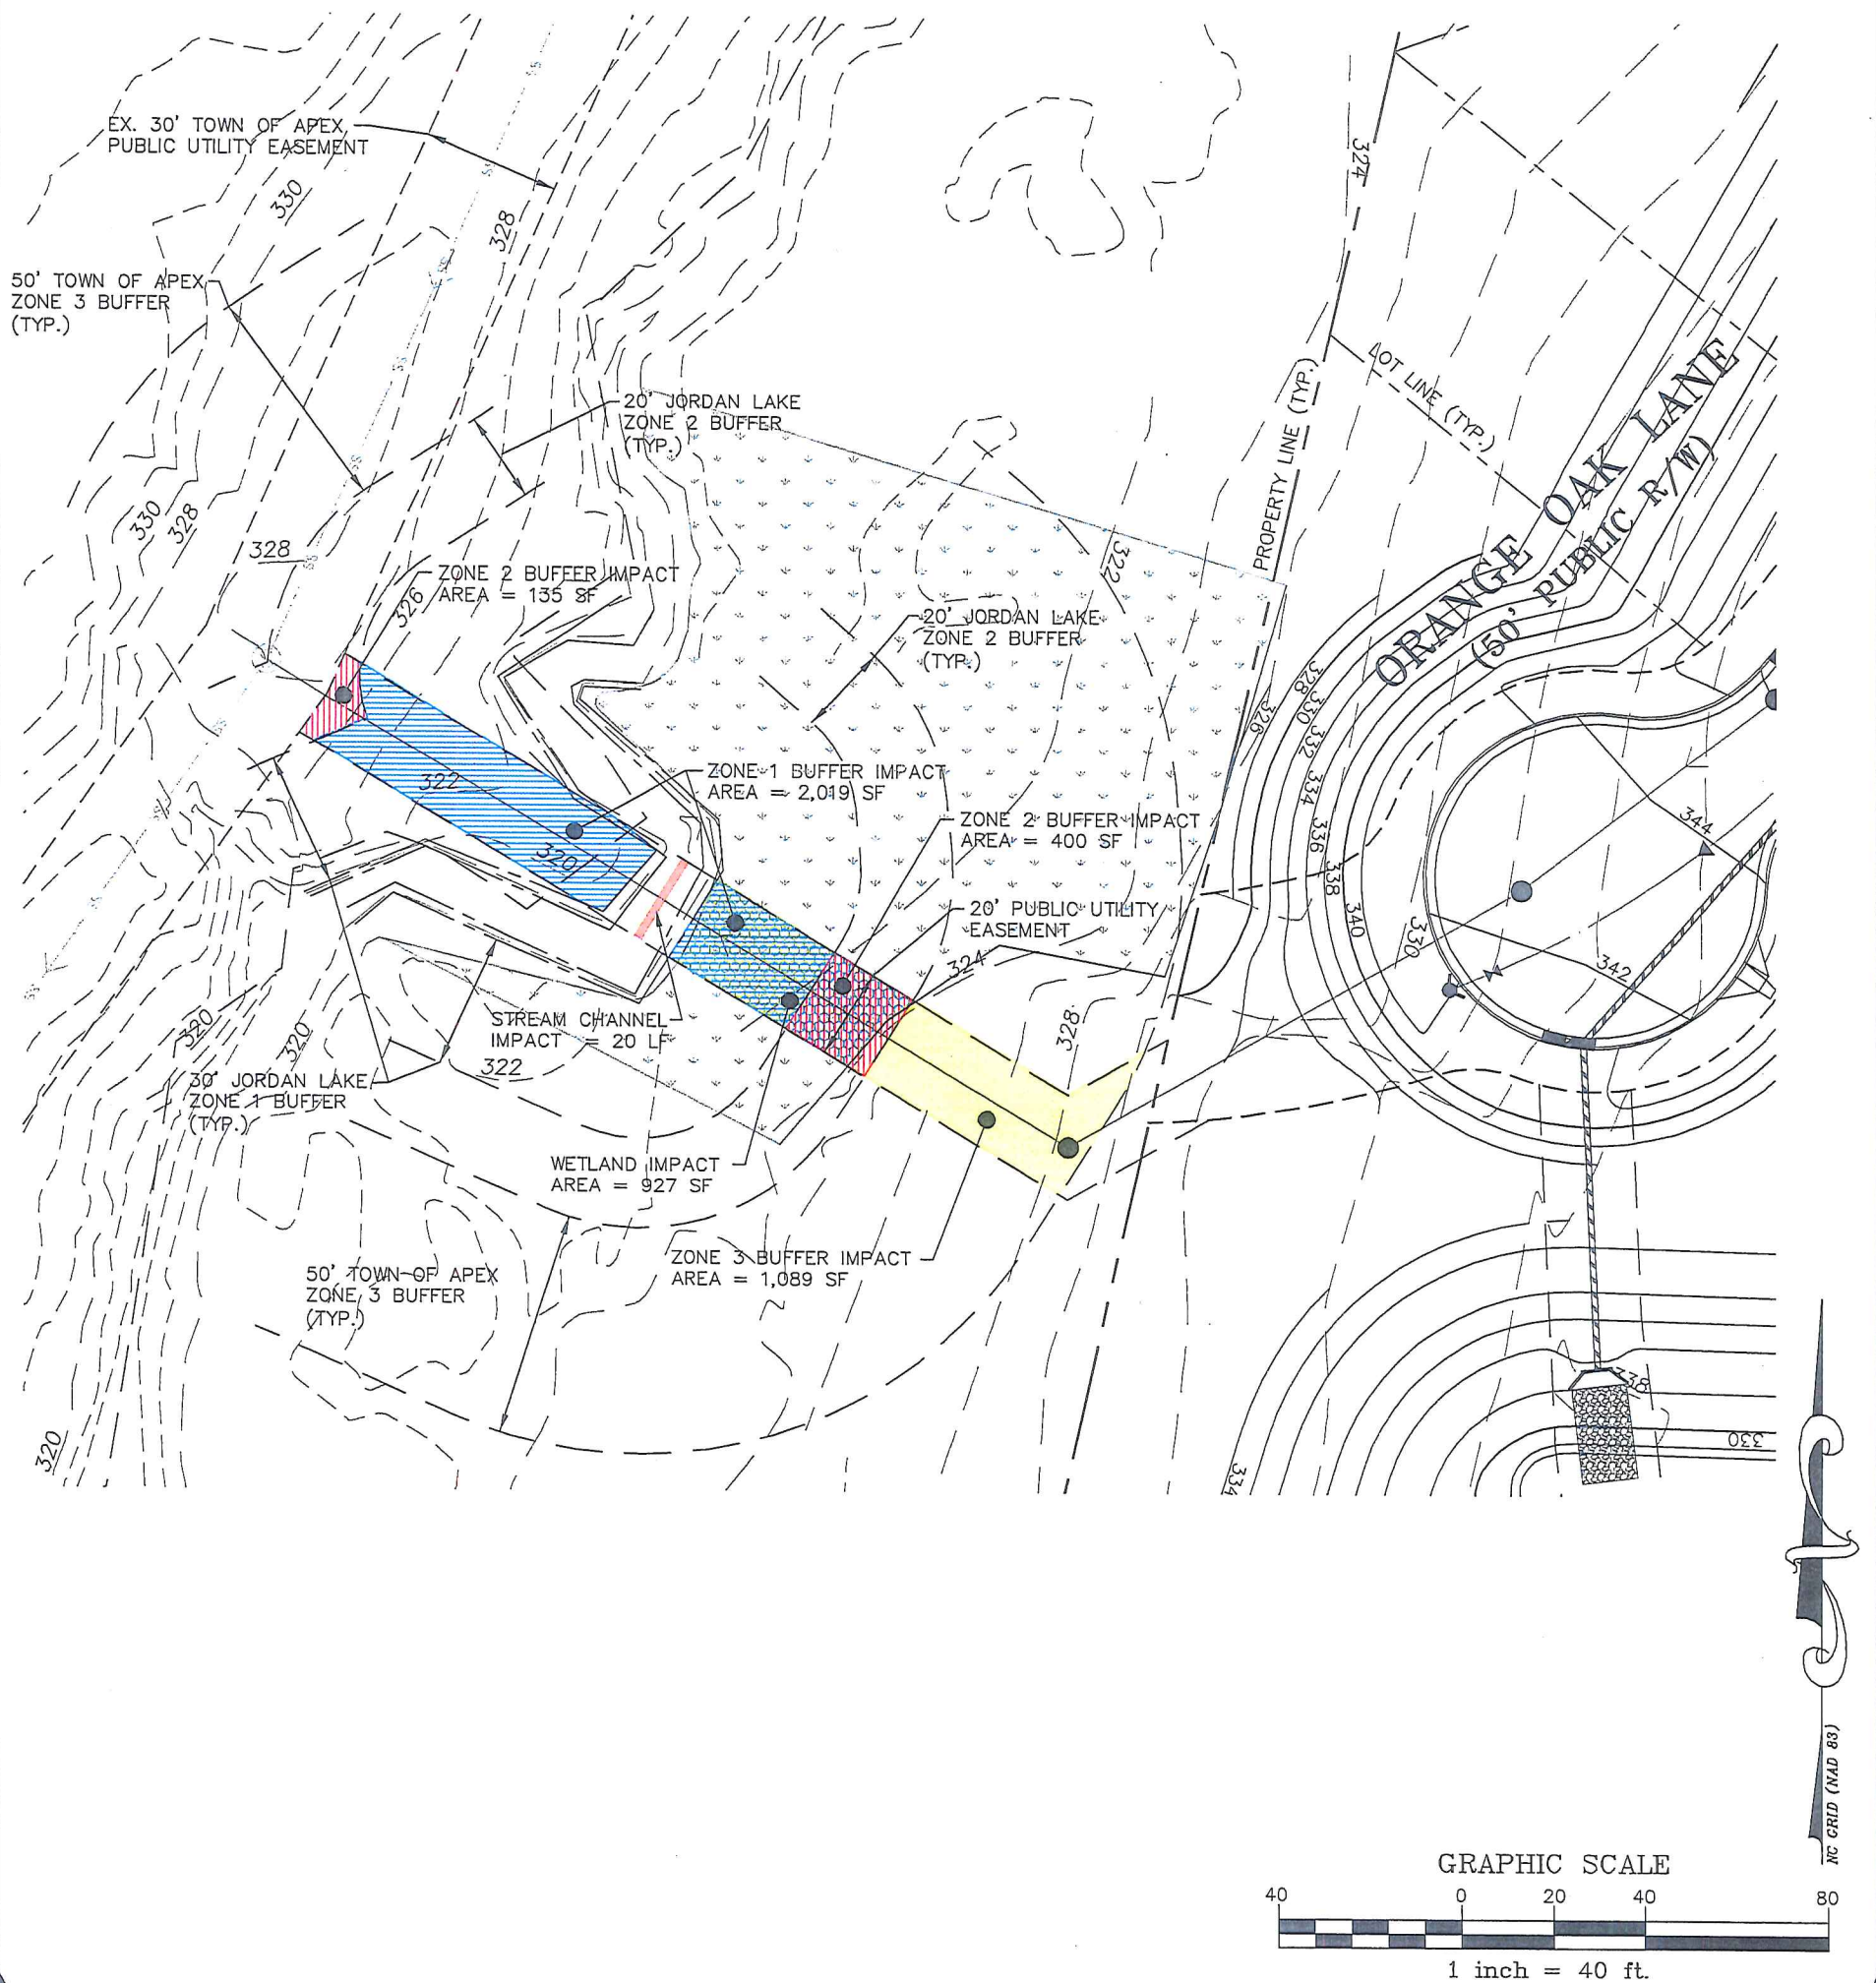

X:\Projects\KHH\KHH-15000\Land\Exhibits\2016-02-02- Impact Exhibits\EX-2.dwg, 3/1/2016 11:03:41 AM, Gugliotta, Mark

PROJECT NO.	KHH-15000
FILENAME:	KHH15000.DWG
SCALE:	1"=40'
DATE:	11-10-2015

OAK POINTE APEX, NORTH CAROLINA STREAM BUFFER IMPACT EXHIBIT - F



THE JOHN R. McADAMS
 COMPANY, INC.
 2905 Meridian Parkway
 Durham, North Carolina 27713
 License No.: C-0293
 (800) 733-5646 • McAdamsCo.com