


\\\\wintem001.com\\wrcorp-nasun\\wrahor\\Unonet\\23\\1153-FSC-B-P1\\Wetlands-Streams\\C-D\\Individual Permit Exhibits.dwg - Wednesday, -pril 2, 2025 3:09:45 PM - BE-SLEY, TROY

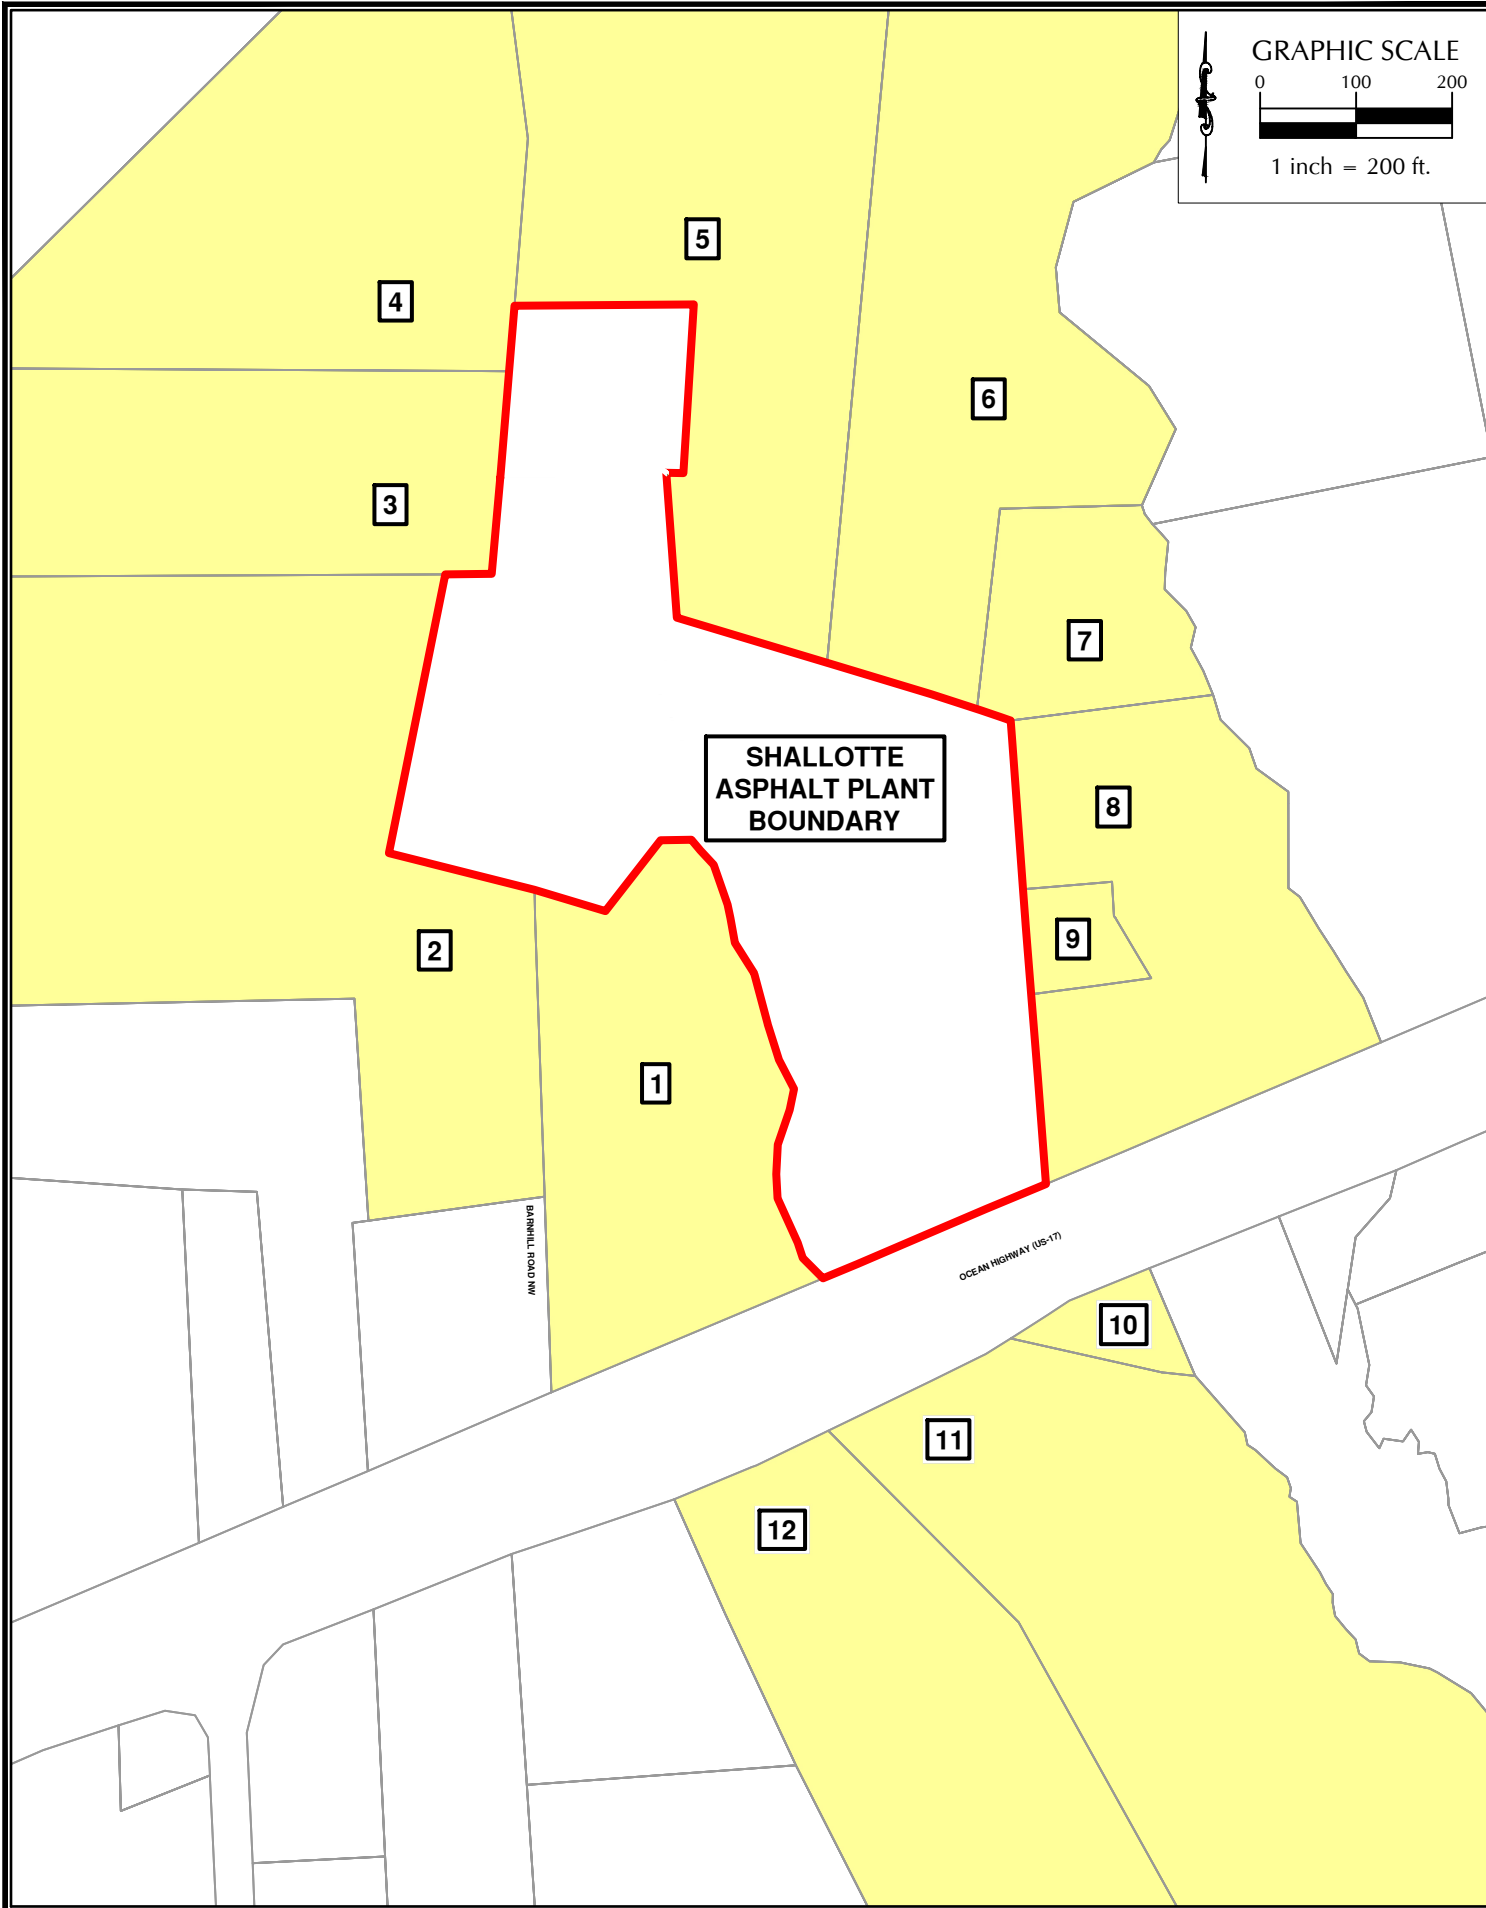

SHALLOTTE ASPHALT PLANT

SHALLOTTE BRUNSWICK COUNTY NORTH CAROLINA



ADJACENT PROPERTY OWNER EXHIBIT



WithersRavenel
Engineers | Planners | Surveyors

FSC II Hot Mix Asphalt Plant - Adjacent Property Owners
(Source: Brunswick County GIS - 01/02/2025)

Map ID	Parcel Number (PIN)	Owner Name	Mailing Address	City	State	Zip	Site Address
1	1820009302	CMH Homes INC DBA Clayton Homes #241	PO Box 4098	Maryville	TN	37802	2248 Ocean Hwy W Supply, NC 28462
2	1820009204	Barnhill Contracting Co	PO Box 7948 800 Tiffany Boulevard #200	Rocky Mount	NC	27804	2284 Ocean Hwy W Supply, NC 28462
3	1820009206	JCCMF LLC	3710 Skyview Lane SE	Southport	NC	28461	175 Barnhill Road NW Supply, NC 28462
4	18200092	Benton Rentals LLC	PO Box 856	Conway	SC	29528	197 Barnhill Road NW Supply, NC 28462
5	1820009101	Douglas & Pamela Hewett	2172 Ocean Hwy W	Supply	NC	28462	2180 Ocean Hwy W Supply, NC 28462
6	1820009301	Douglas & Jimmie Hewett	2172 Ocean Hwy W	Supply	NC	28462	N/A
7	18300001	Douglas & Naomi Hewett	2172 Ocean Hwy W	Supply	NC	28462	2168 Ocean Hwy W Supply, NC 28462
8	18300002	Randall Scott Parker	2172 Ocean Hwy W	Supply	NC	28462	2164 Ocean Hwy W Supply, NC 28462
9	183000021	Douglas & Pamela Hewett	2172 Ocean Hwy W	Supply	NC	28462	2172 Ocean Hwy W Supply, NC 28462
10	18300121	William & Gladys Hewett	113 Homestead Drive	Goldsboro	NC	27530	2169 Ocean Hwy W Supply, NC 28462
11	1820009410	Marianna Lou Holden Boyd	2189 Ocean Hwy W	Supply	NC	28462	2189 Ocean Hwy Supply, NC 28462
12	18200094	Confederate Rose, Inc	950 Copas Rd SW	Shallotte	NC	28470	2220 Maple Gully Tr SW Supply, NC 28462

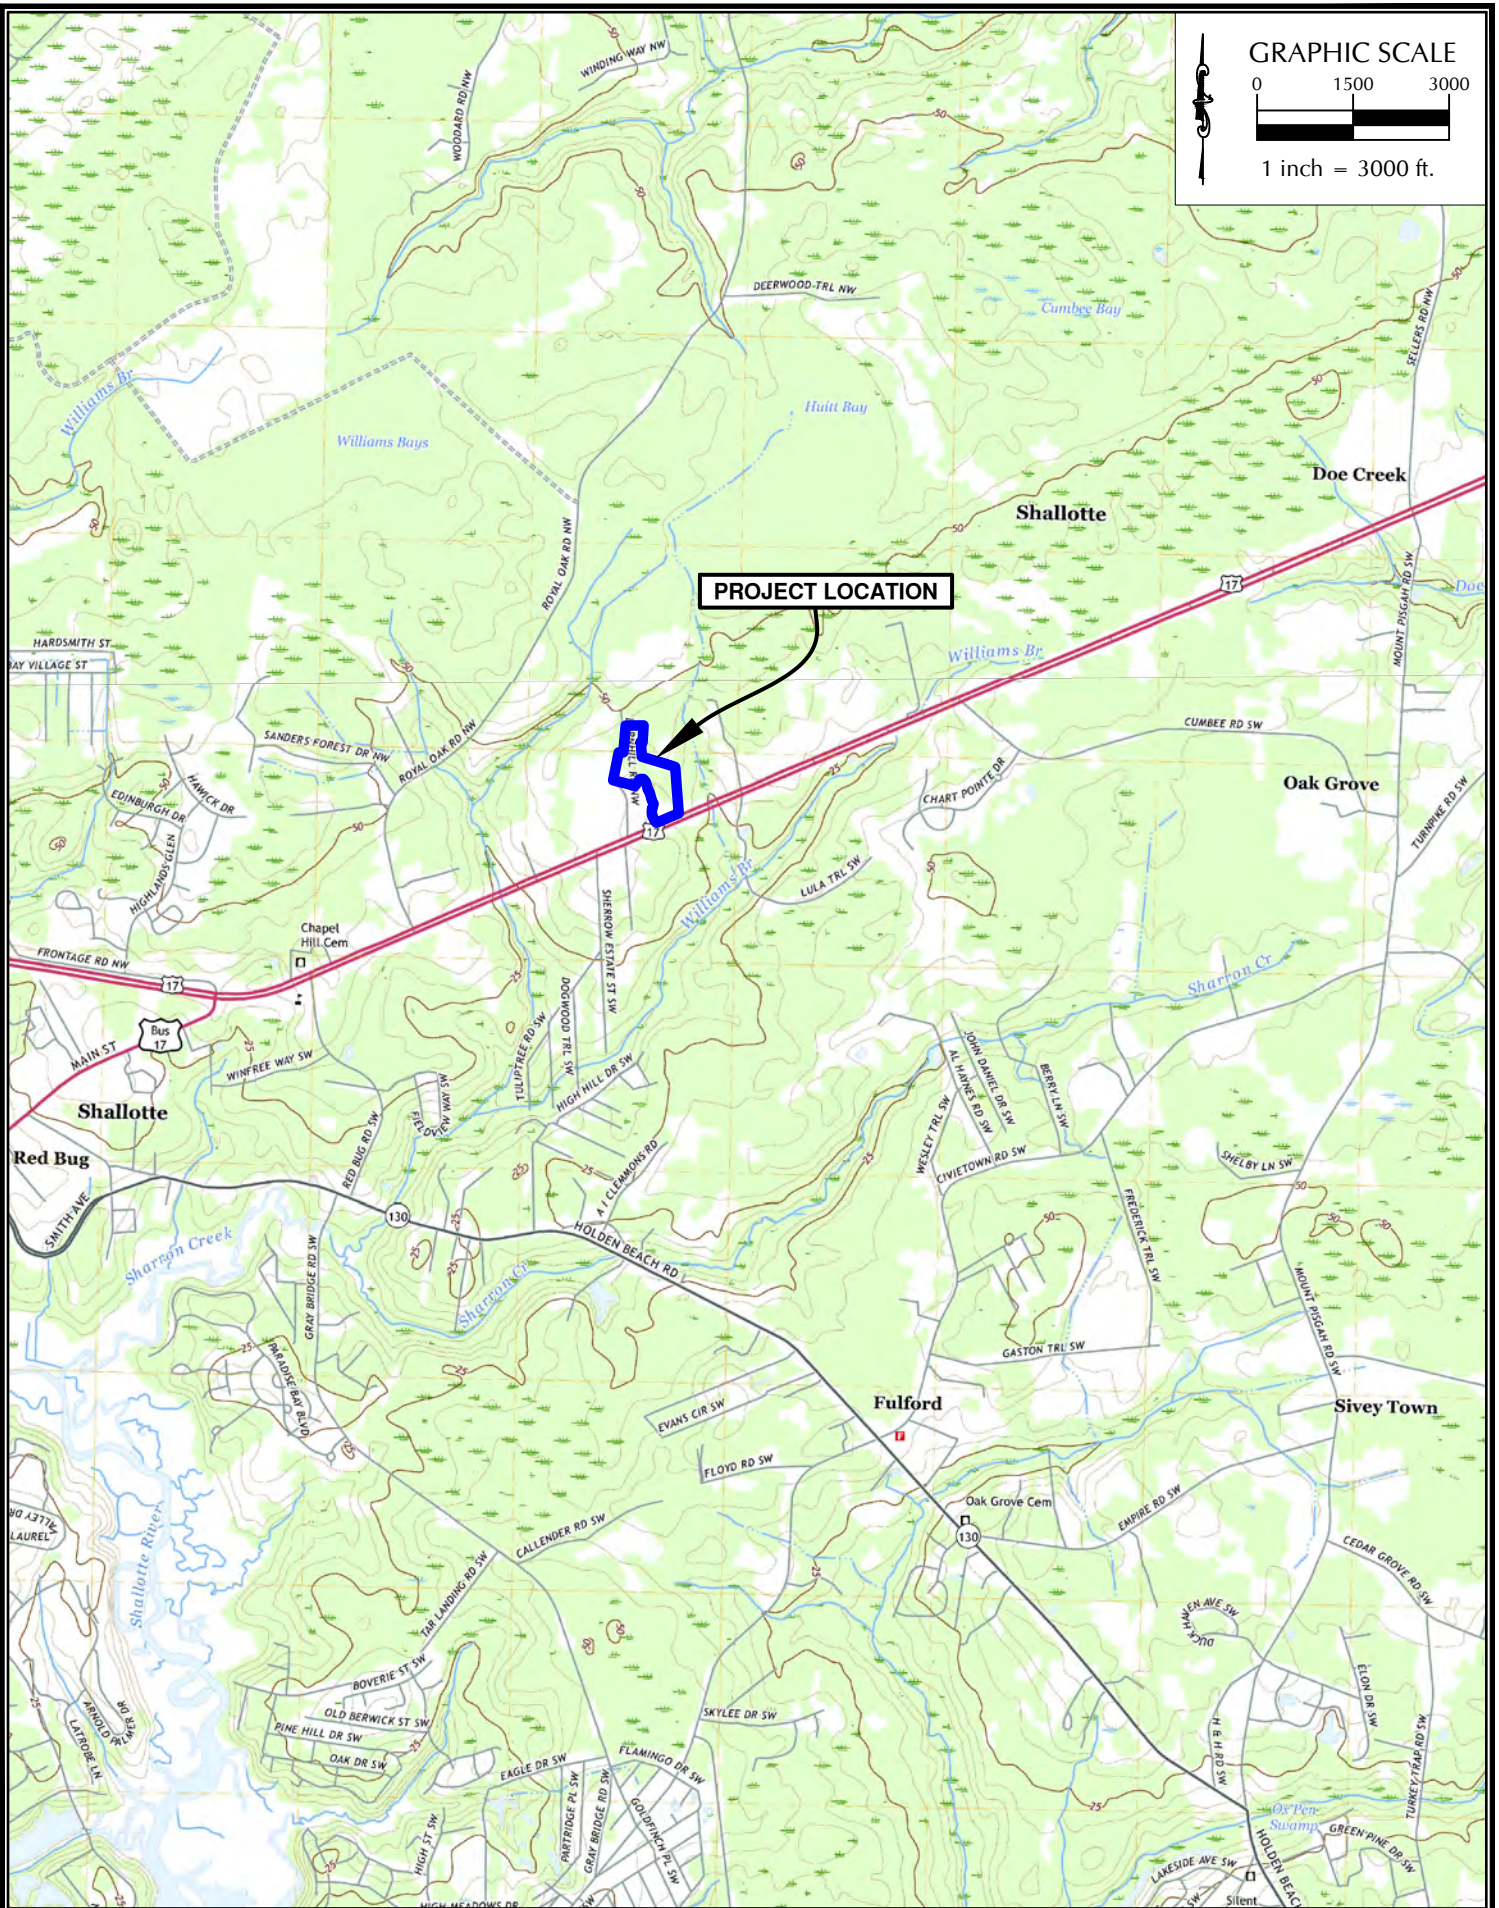
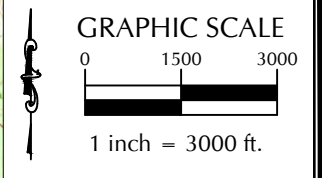


SHALLOTTE ASPHALT PLANT

USGS (2022) - HOLDEN BEACH



SHALLOTTE BRUNSWICK COUNTY NORTH CAROLINA

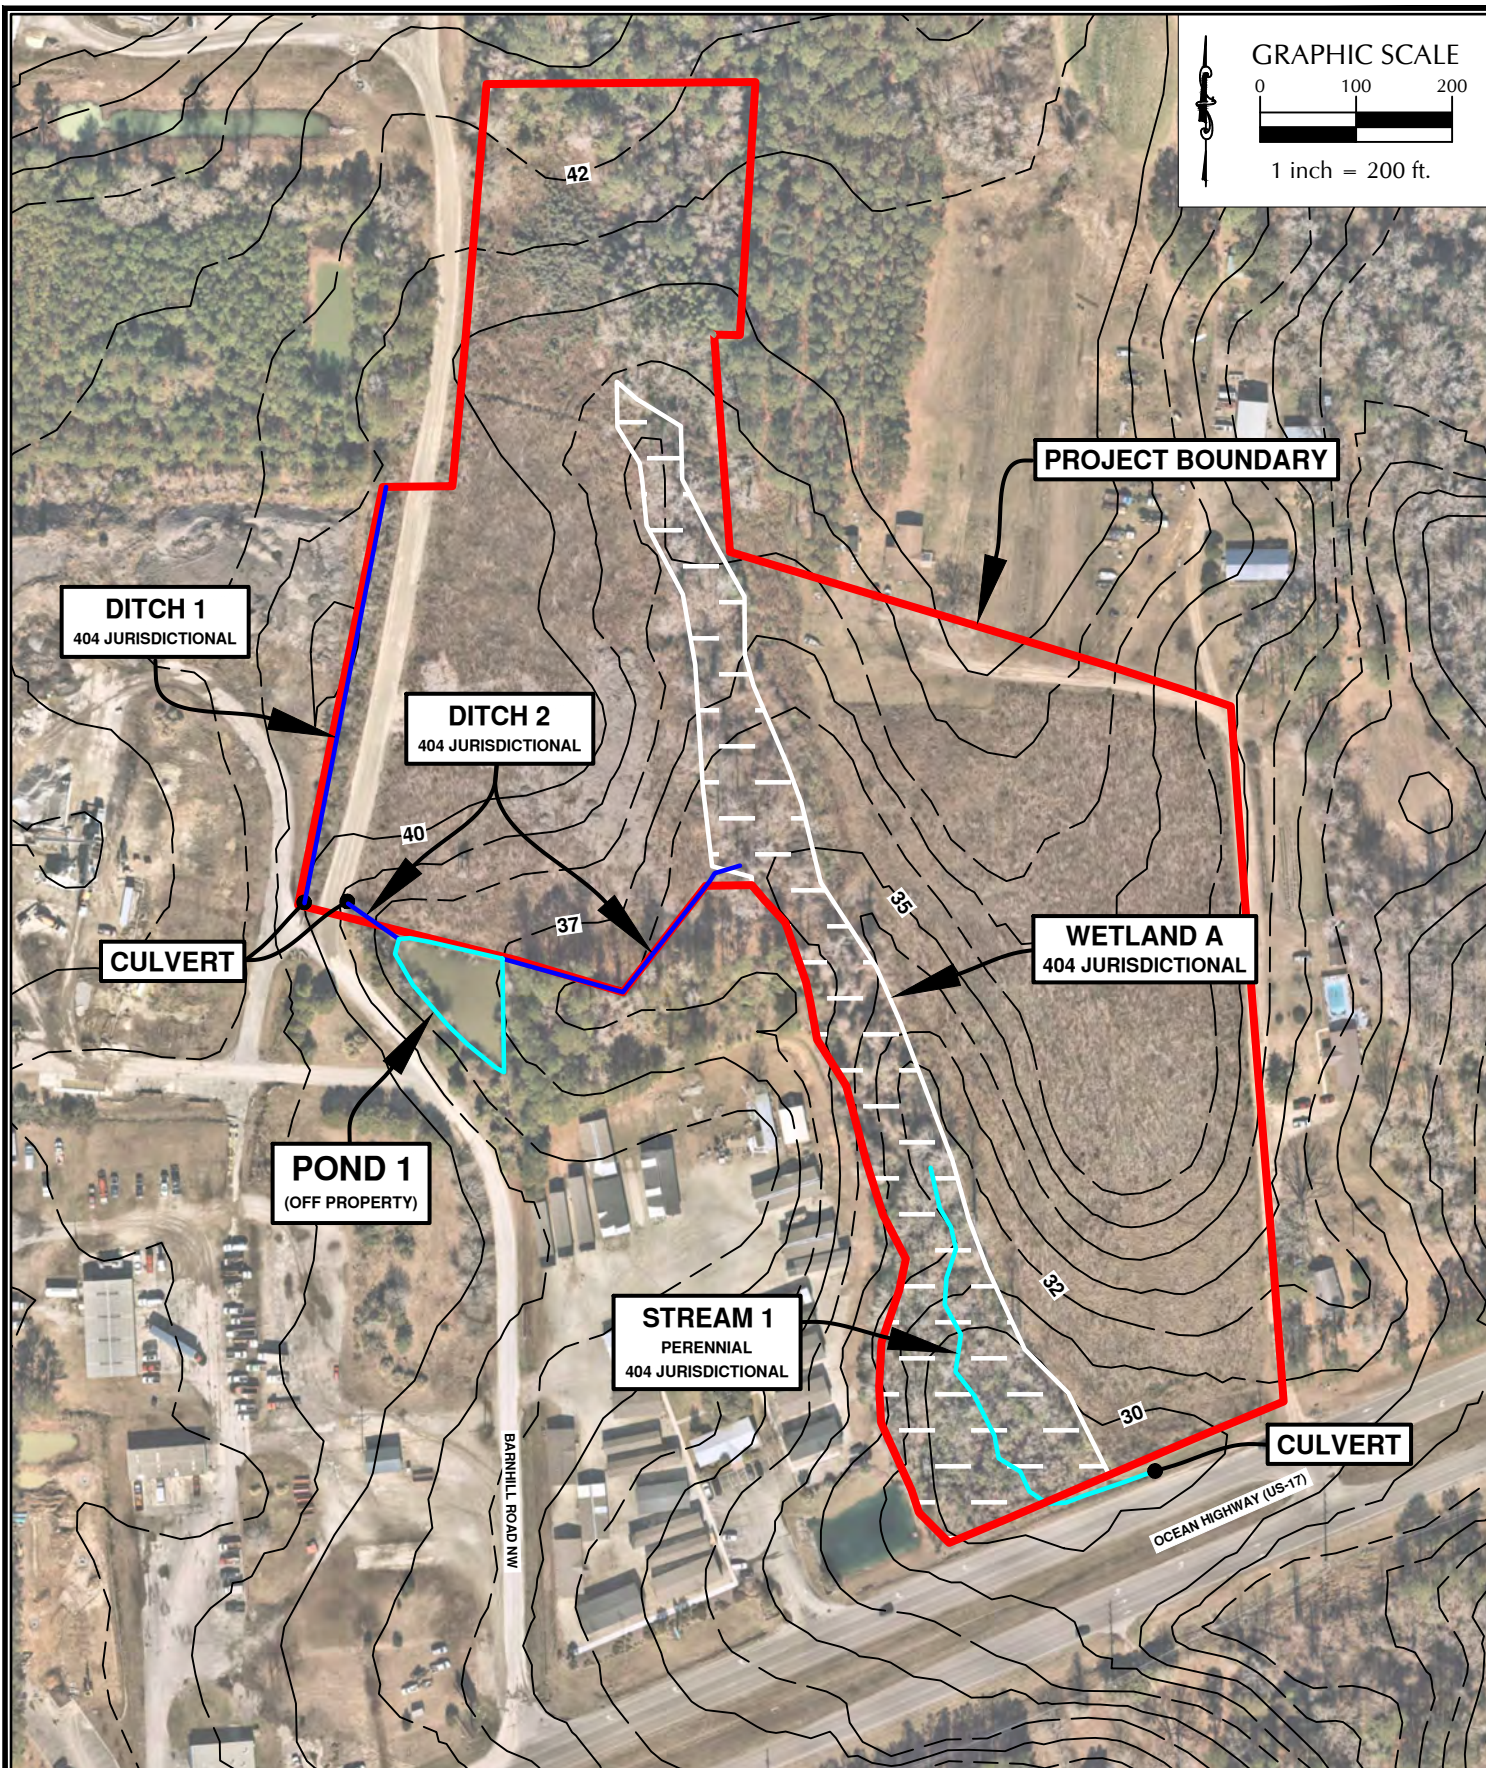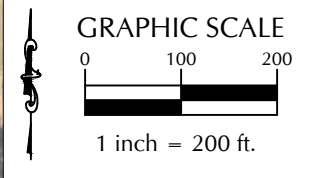

NOTES:

- 1) WETLAND/STREAM DELINEATION COMPLETED BY WR ON 9/03/2024.
- 2) WETLAND/STREAM/DITCH/CULVERT LOCATIONS ARE APPROXIMATE, BASED ON GPS LOCATION, BRUNSWICK COUNTY GIS DATA, AND TOPOGRAPHIC INTERPRETATION.

SHALLOTTE ASPHALT PLANT

SHALLOTTE BRUNSWICK COUNTY NORTH CAROLINA

WETLAND DELINEATION EXHIBIT



WithersRavenel
Engineers | Planners | Surveyors

VICINITY MAP
N.T.S.

The map shows a network of roads. Ocean Hwy W is highlighted in pink and runs diagonally from the bottom left to the top right. It is labeled with a shield icon containing the number 17. Main St is a yellow road intersecting Ocean Hwy W from the bottom left. Holden Beach Rd is a yellow road at the bottom of the map. A black outline of the site is located on Ocean Hwy W, north of the intersection with Main St. Blue lines represent water features, including a large lake in the bottom left and several smaller ponds. The background is light gray with a white grid.

VICINITY MAP
N.T.S.


The map shows a network of roads. Ocean Hwy W is highlighted in pink and runs diagonally from the bottom left to the top right. It is labeled with a shield icon containing the number 17. Main St is a yellow road intersecting Ocean Hwy W from the bottom left. Holden Beach Rd is a yellow road at the bottom of the map. A black outline of the site is located on Ocean Hwy W, north of the intersection with Main St. Blue lines represent water features, including a large lake in the bottom left and several smaller ponds. The background is light gray with a white grid.


IMPACT LEGEND

 PERMANENT WETLAND

IMPACT LEGEND

 PERMANENT WETLAND

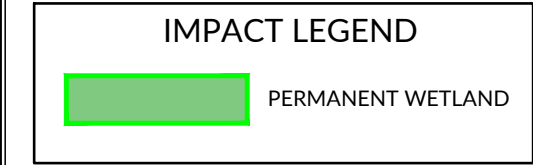

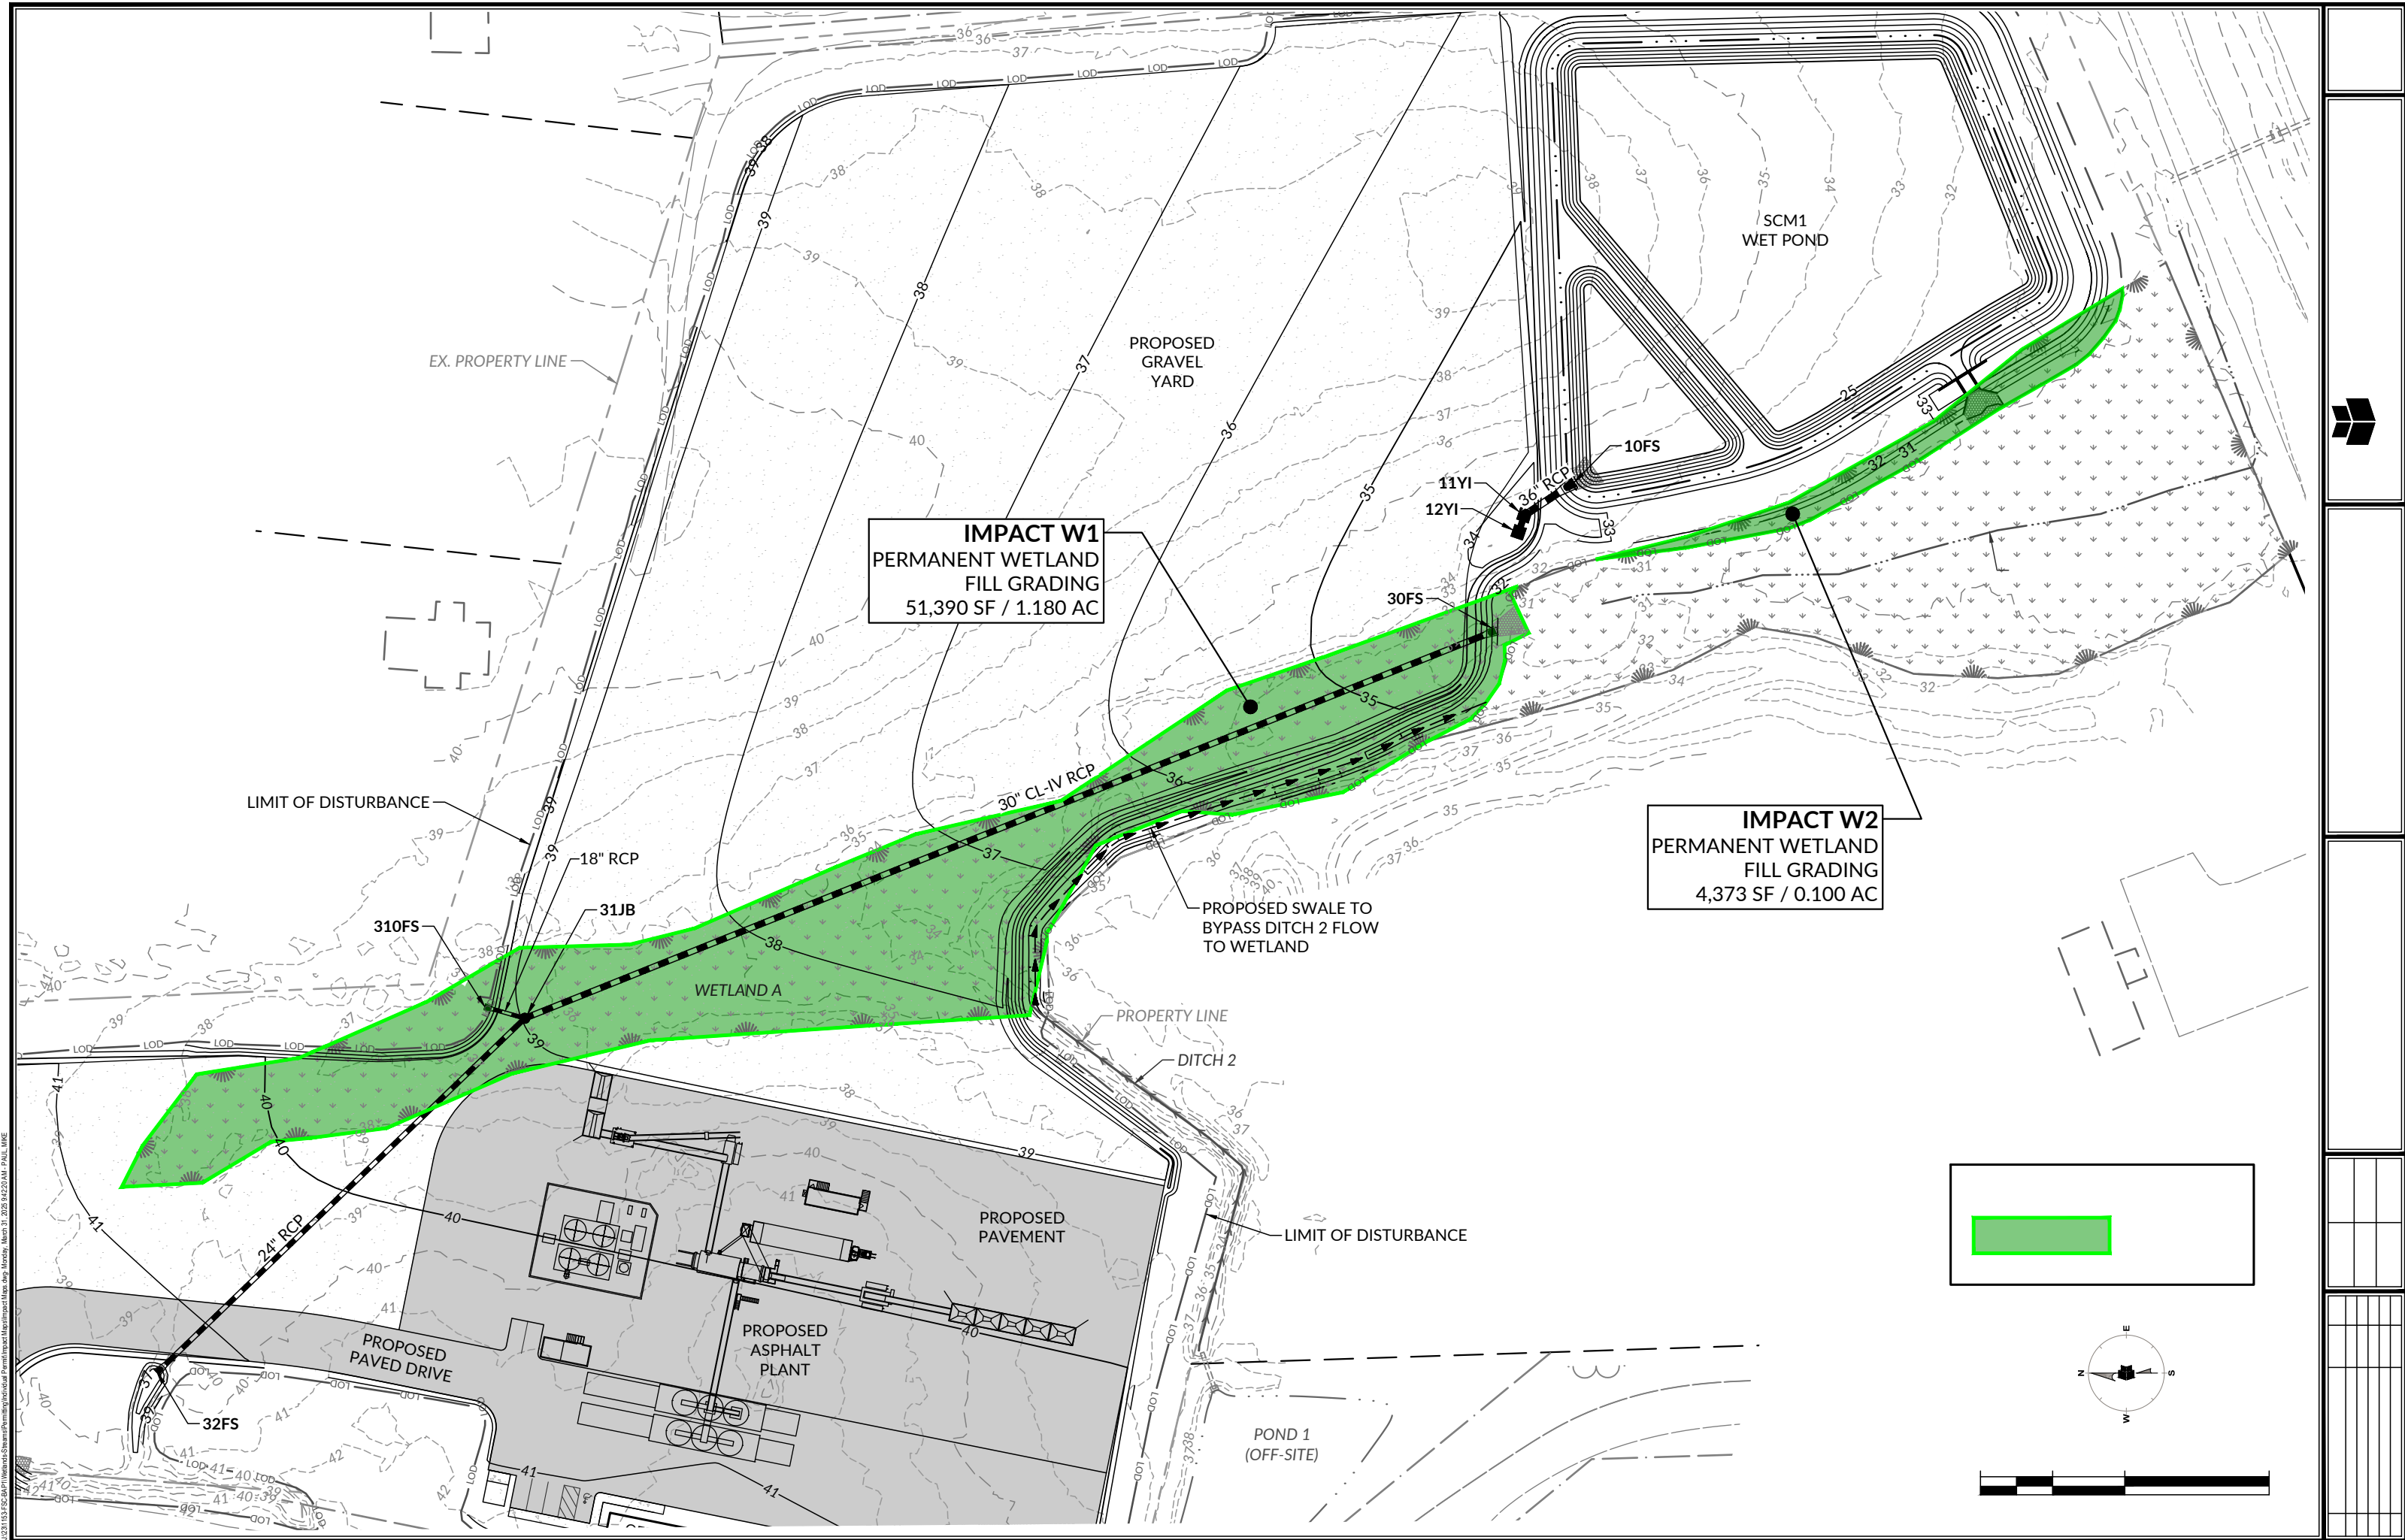

23115132-24P1 Wetlands Streamforming Individual Permit Impact Map.dwg, Monday, March 31, 2025 4:22:04 AM - PAUL MKE